


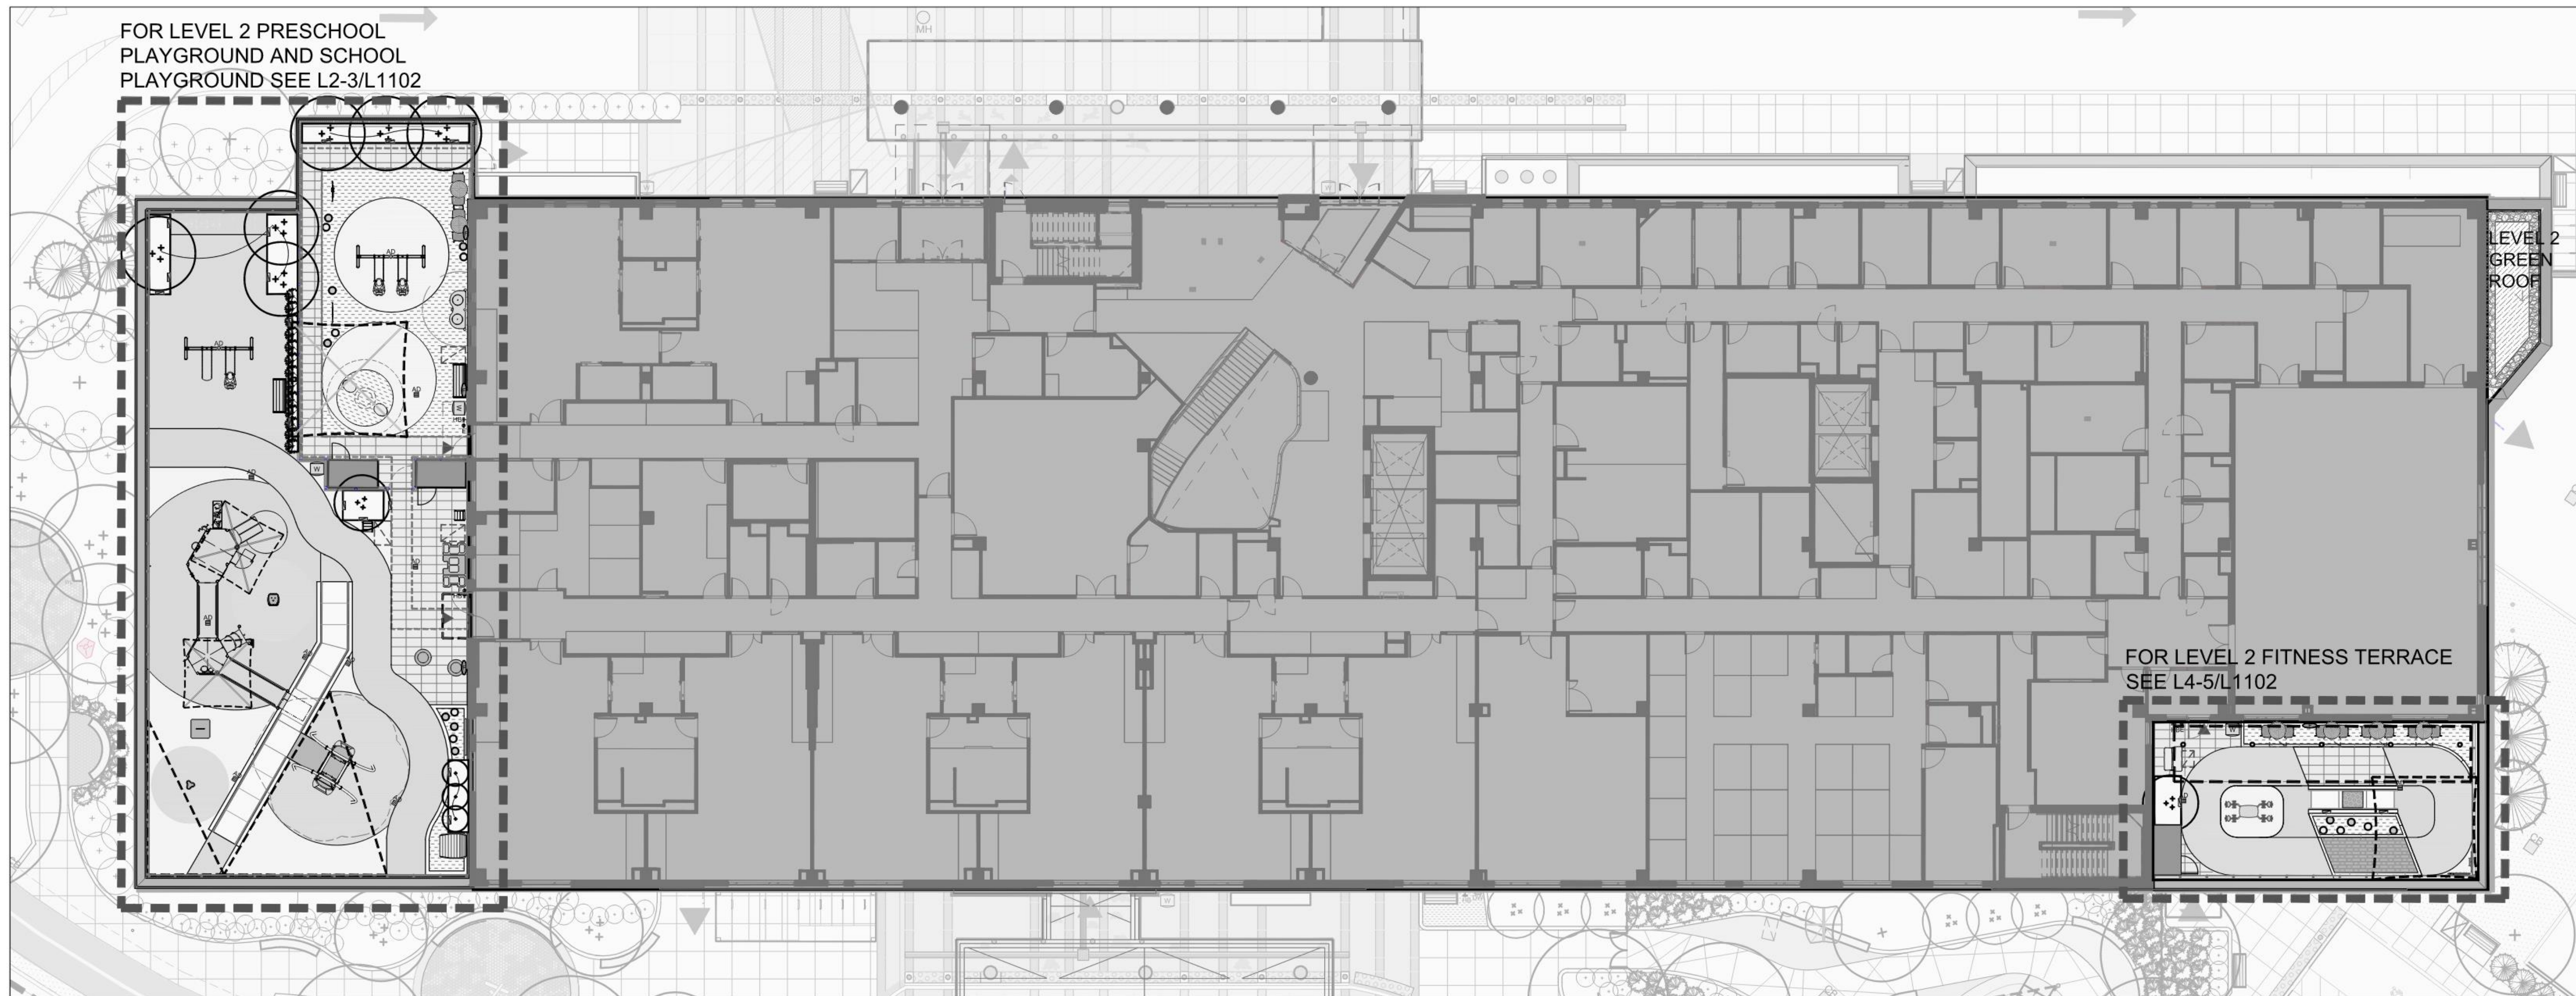


L1
L1102

LEVEL 2 TERRACE KEY PLAN
PLAN VIEW

SCALE 1:200

L2 PRESCHOOL & SCHOOL PLAYGROUND TERRACE PLANT LIST								
Key	Qty.	Botanical Name	Common Name	Cal.	Sprd.	Hgt.	Root	Remarks
SHRUBS								
ac	1	Amelanchier canadensis	Serviceberry			2400	B&B	Native, Multistemmed
hv	3	Hamamelis virginiana	Witch-hazel			2400	3 gallon pot	Native, Multistemmed
rt	3	Rhus typhina	Staghorn Sumac			2000	3 gallon pot	Native
toE	13	Thuja occidentalis 'Emerald'	Emerald Cedar				5 gallon pot	Non-native
PERENNIALS AND GRASSES								
aca	60	Anemone canadensis	Canada Anemone				1 gallon pot	Native
gm	70	Geranium maculatum	Wild Geranium				1 gallon pot	Native


L2 FITNESS TERRACE PLANT LIST								
Key	Qty.	Botanical Name	Common Name	Cal.	Sprd.	Hgt.	Root	Remarks
SHRUBS								
al	1	Amelanchier laevis	Allegheny Serviceberry				B&B	Native, Multistemmed
PERENNIALS AND GRASSES								
gm	16	Geum maculatum	Wild Geranium				1 gallon pot	Native

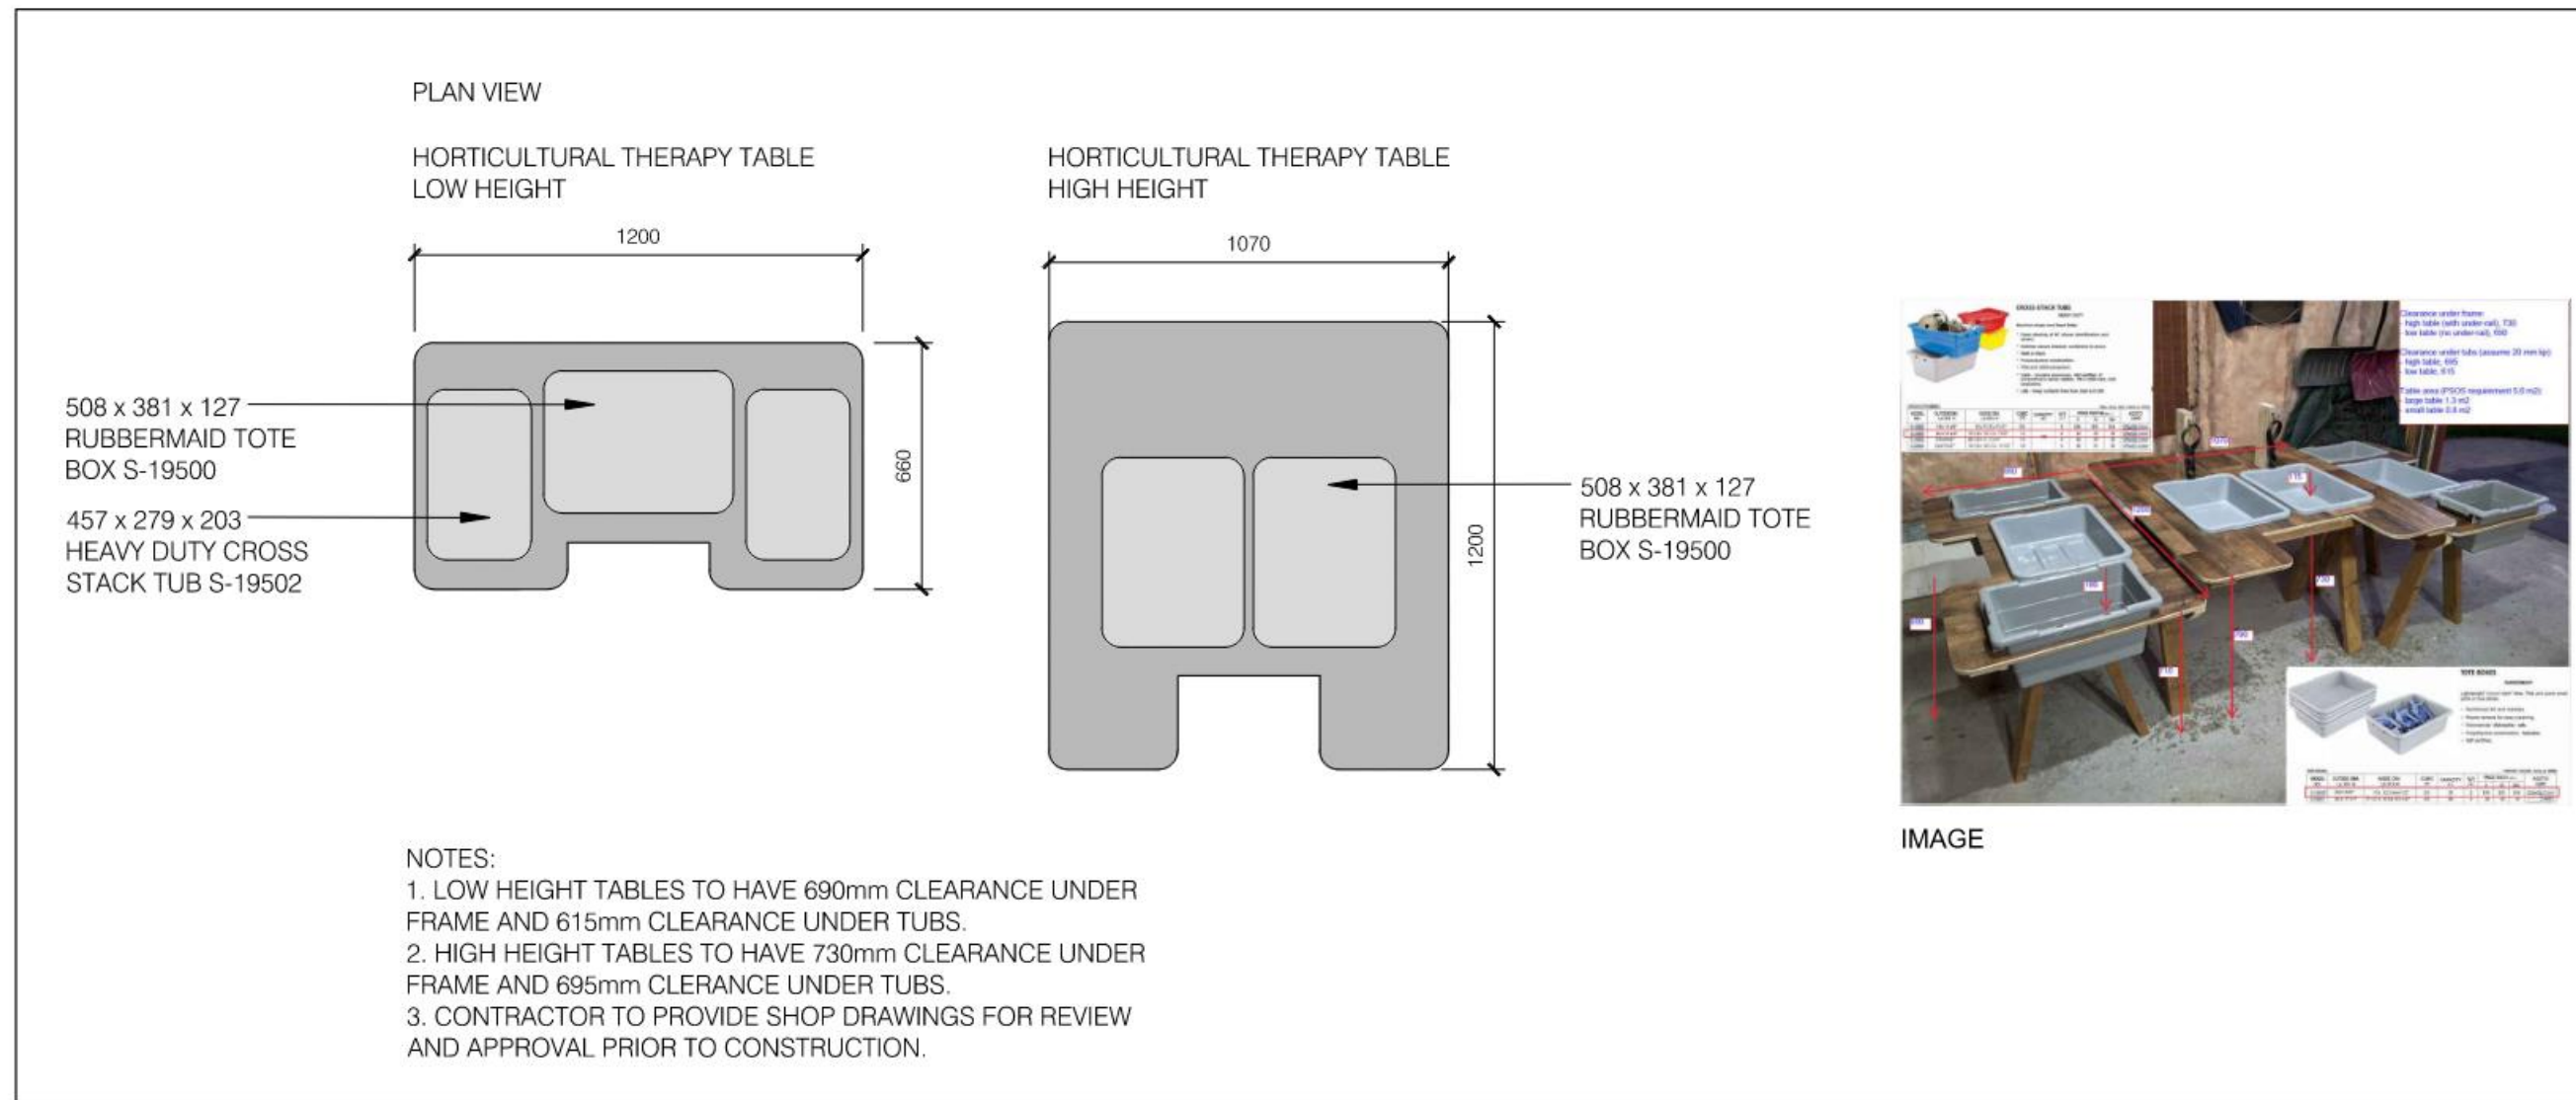

D1
L1102

TYPICAL ACCESSIBLE HORTICULTURAL THERAPY TABLES AT L2 SCHOOL PLAYGROUND
PLAN AND IMAGE


SCALE 1:20

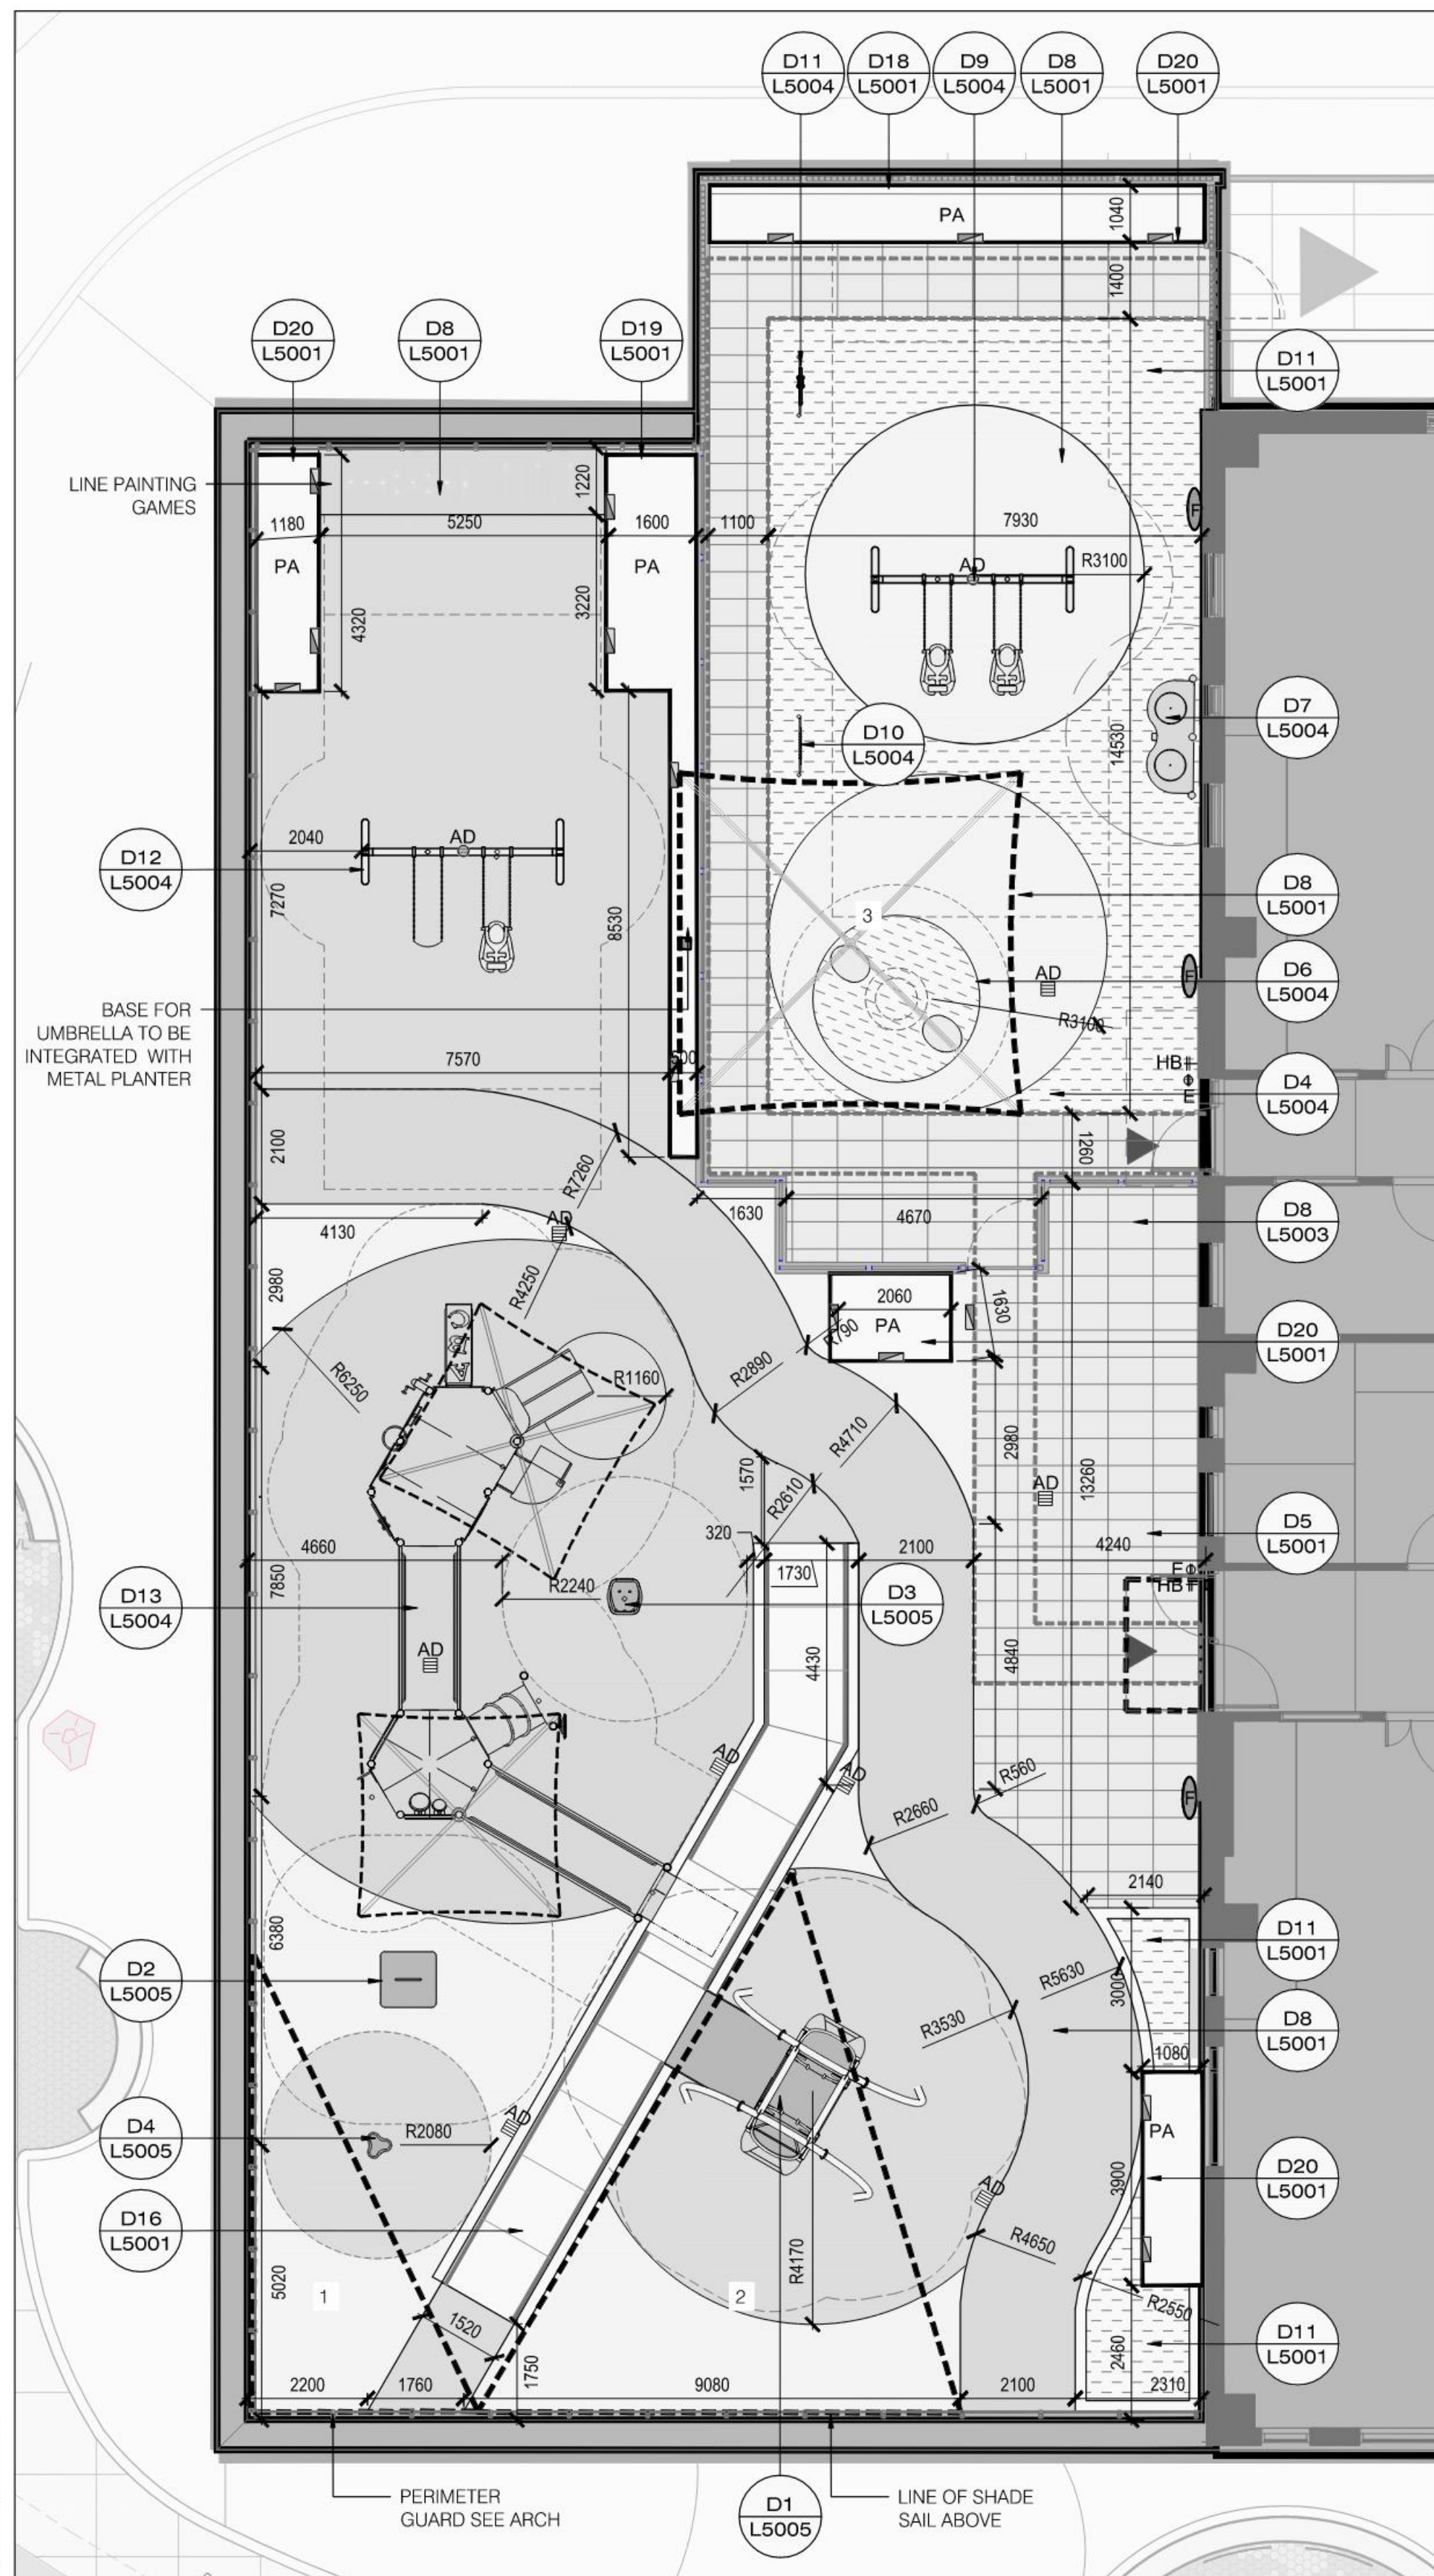

L2
L1102

LEVEL 2 PRESCHOOL PLAYGROUND AND SCHOOL PLAYGROUND LAYOUT PLAN


SCALE 1:100

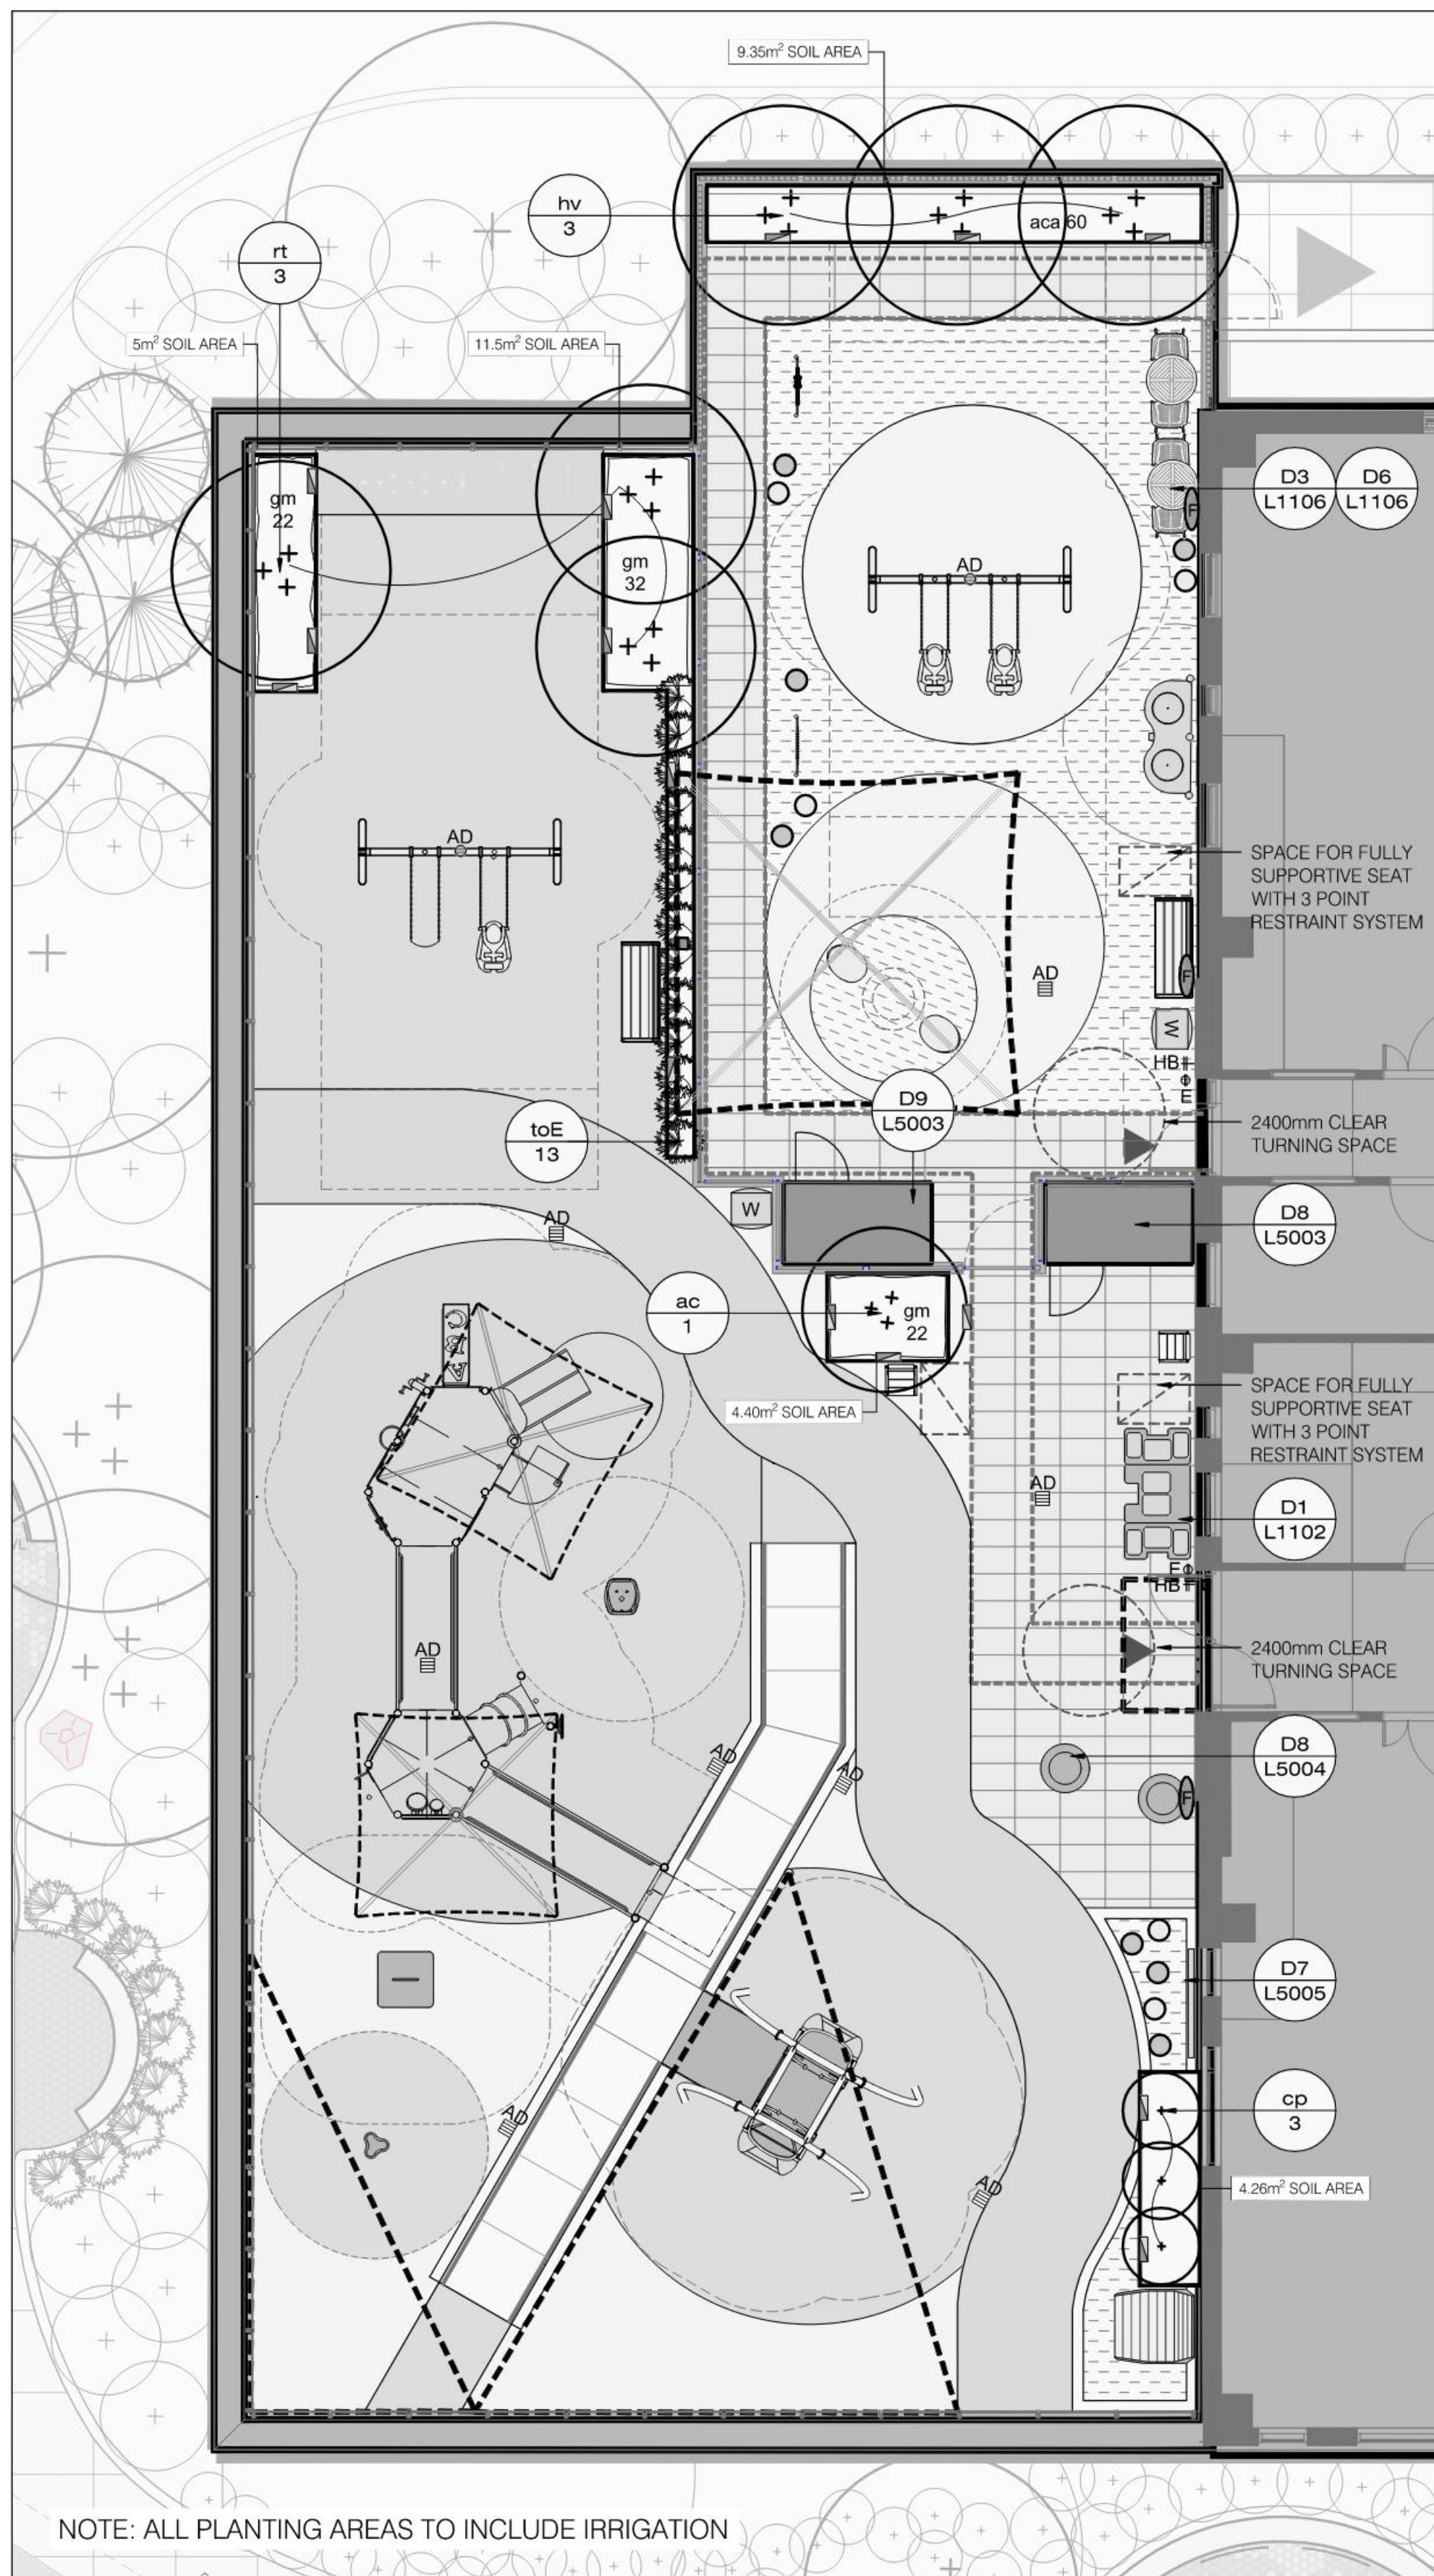

L3
L1102

LEVEL 2 PRESCHOOL PLAYGROUND AND SCHOOL PLAYGROUND PLANTING PLAN


SCALE 1:100

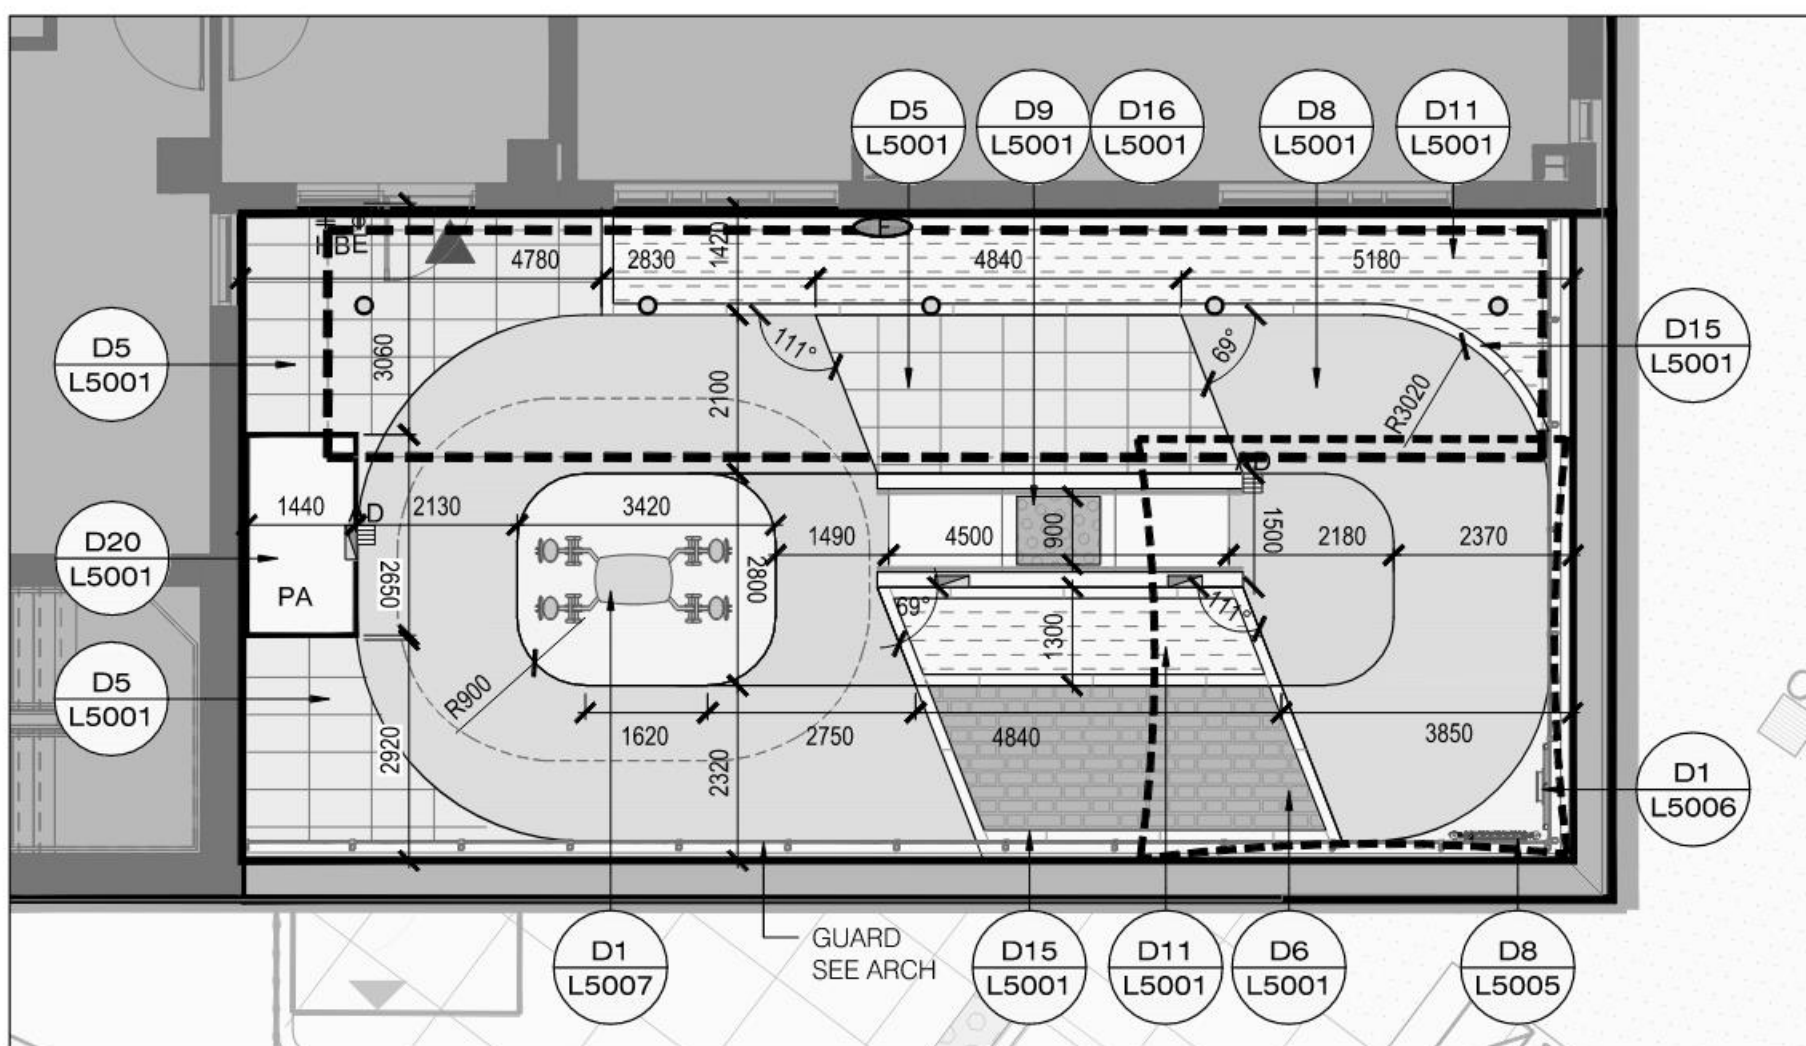

L4
L1102

LEVEL 2 FITNESS TERRACE LAYOUT PLAN

SCALE 1:100

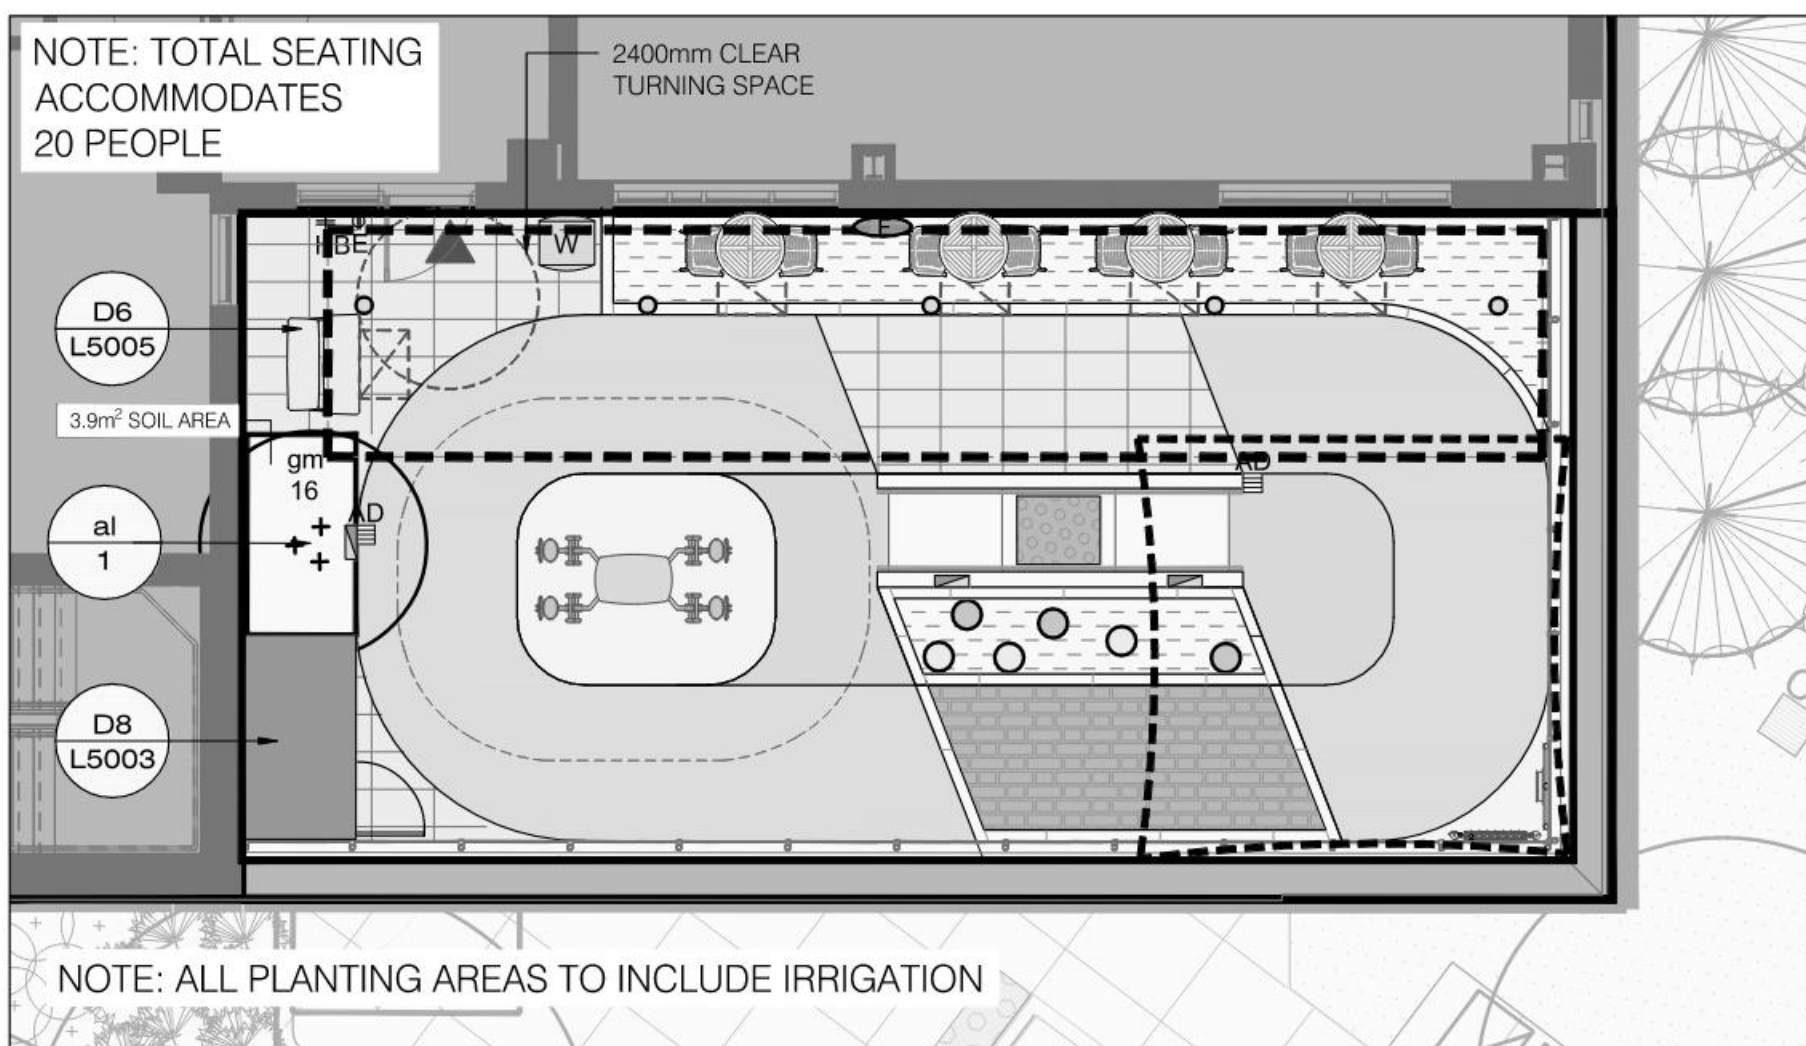



L5
L1102

LEVEL 2 FITNESS TERRACE PLANTING

SCALE 1:100


APPROVED
By Lily Xu at 1:24 pm, Apr 22, 2025

LILY XU, MCIP, RPP
MANAGER, DEVELOPMENT REVIEW SOUTH
PLANNING, DEVELOPMENT, AND BUILDING SERVICES
DEPARTMENT, CITY OF OTTAWA

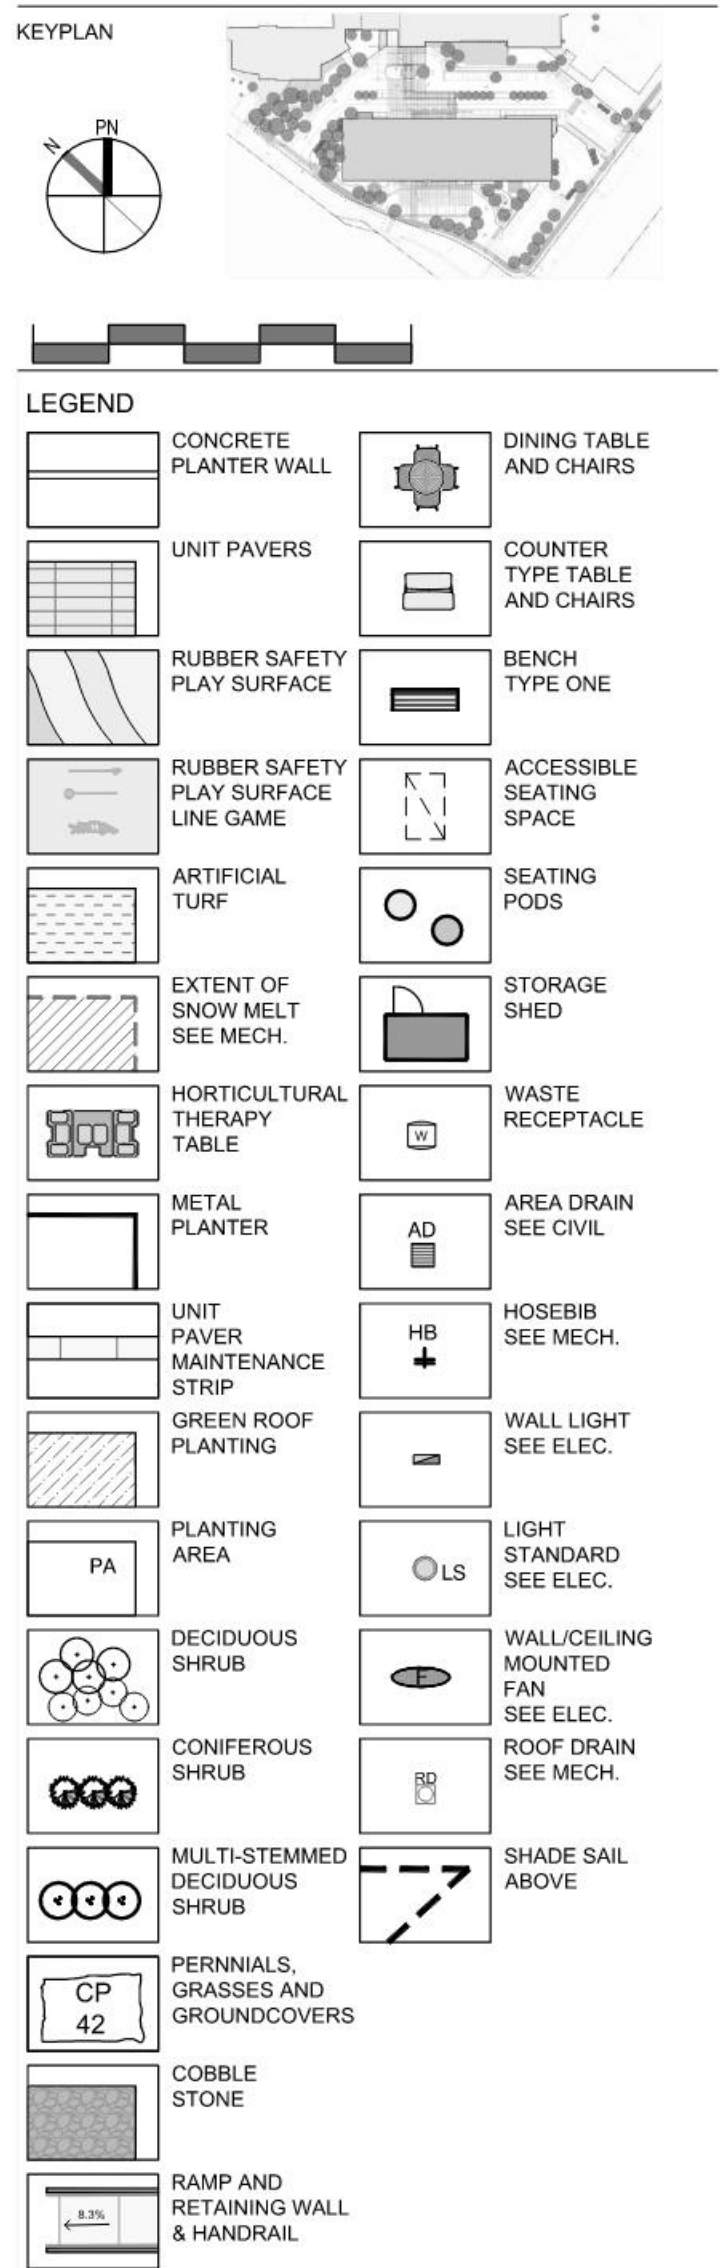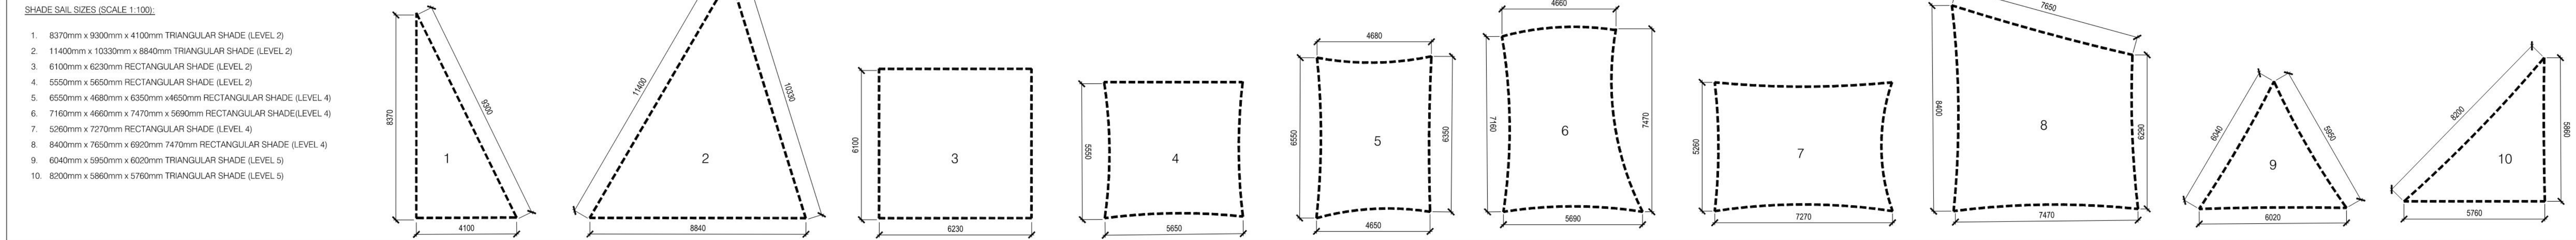

9	2025-02-20	ISSUED FOR SITE PLAN CONTROL	IW
8	2024-12-09	RESUBMISSION R1	IW
7	2024-11-27	ISSUED FOR 100% CD	IW
6	2024-09-26	ISSUED FOR 50% CD RESUBMISSION	IW
5	2024-08-23	ISSUED FOR SITE PLAN CONTROL	IW
4	2024-08-07	ISSUED FOR 50% CD SUBMISSION	IW
3	2024-04-19	ISSUED FOR 100% CD SUBMISSION	IW
2	2023-12-20	ISSUED FOR BUILDING PERMIT (TUNNEL)	IW
1	2023-12-15	ISSUED FOR 50% CD SUBMISSION	IW

date: revision: by:

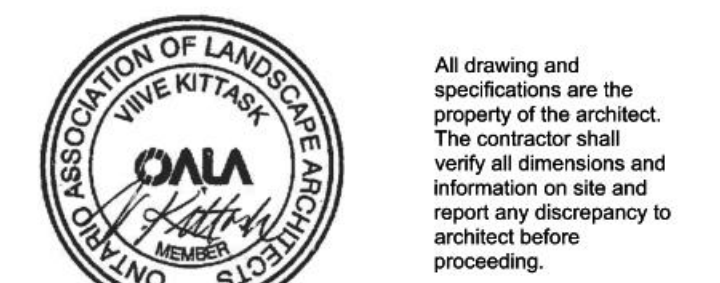

CHEO Integrated Treatment Centre

401 Smyth Rd
Ottawa, ON K1H 8L1

LEVEL 2 TERRACE KEY PLAN,
PRESCHOOL PLAYGROUND &
SCHOOL PLAYGROUND AND
FITNESS TERRACE LAYOUT,
PLANTING PLANS

scale: AS SHOWN
drawn by: IW/IW
reviewed by: VK
job number: 2307
plot date: 2025-02-20
drawing number:

L1102