




L1  
L1105  
LEVEL 5 TERRACE KEY PLAN  
PLAN VIEW

SCALE 1:100




S1  
L1105  
LEVEL 5 MENTAL HEALTH THERAPY TERRACE  
SECTION / ELEVATION

SCALE 1:50

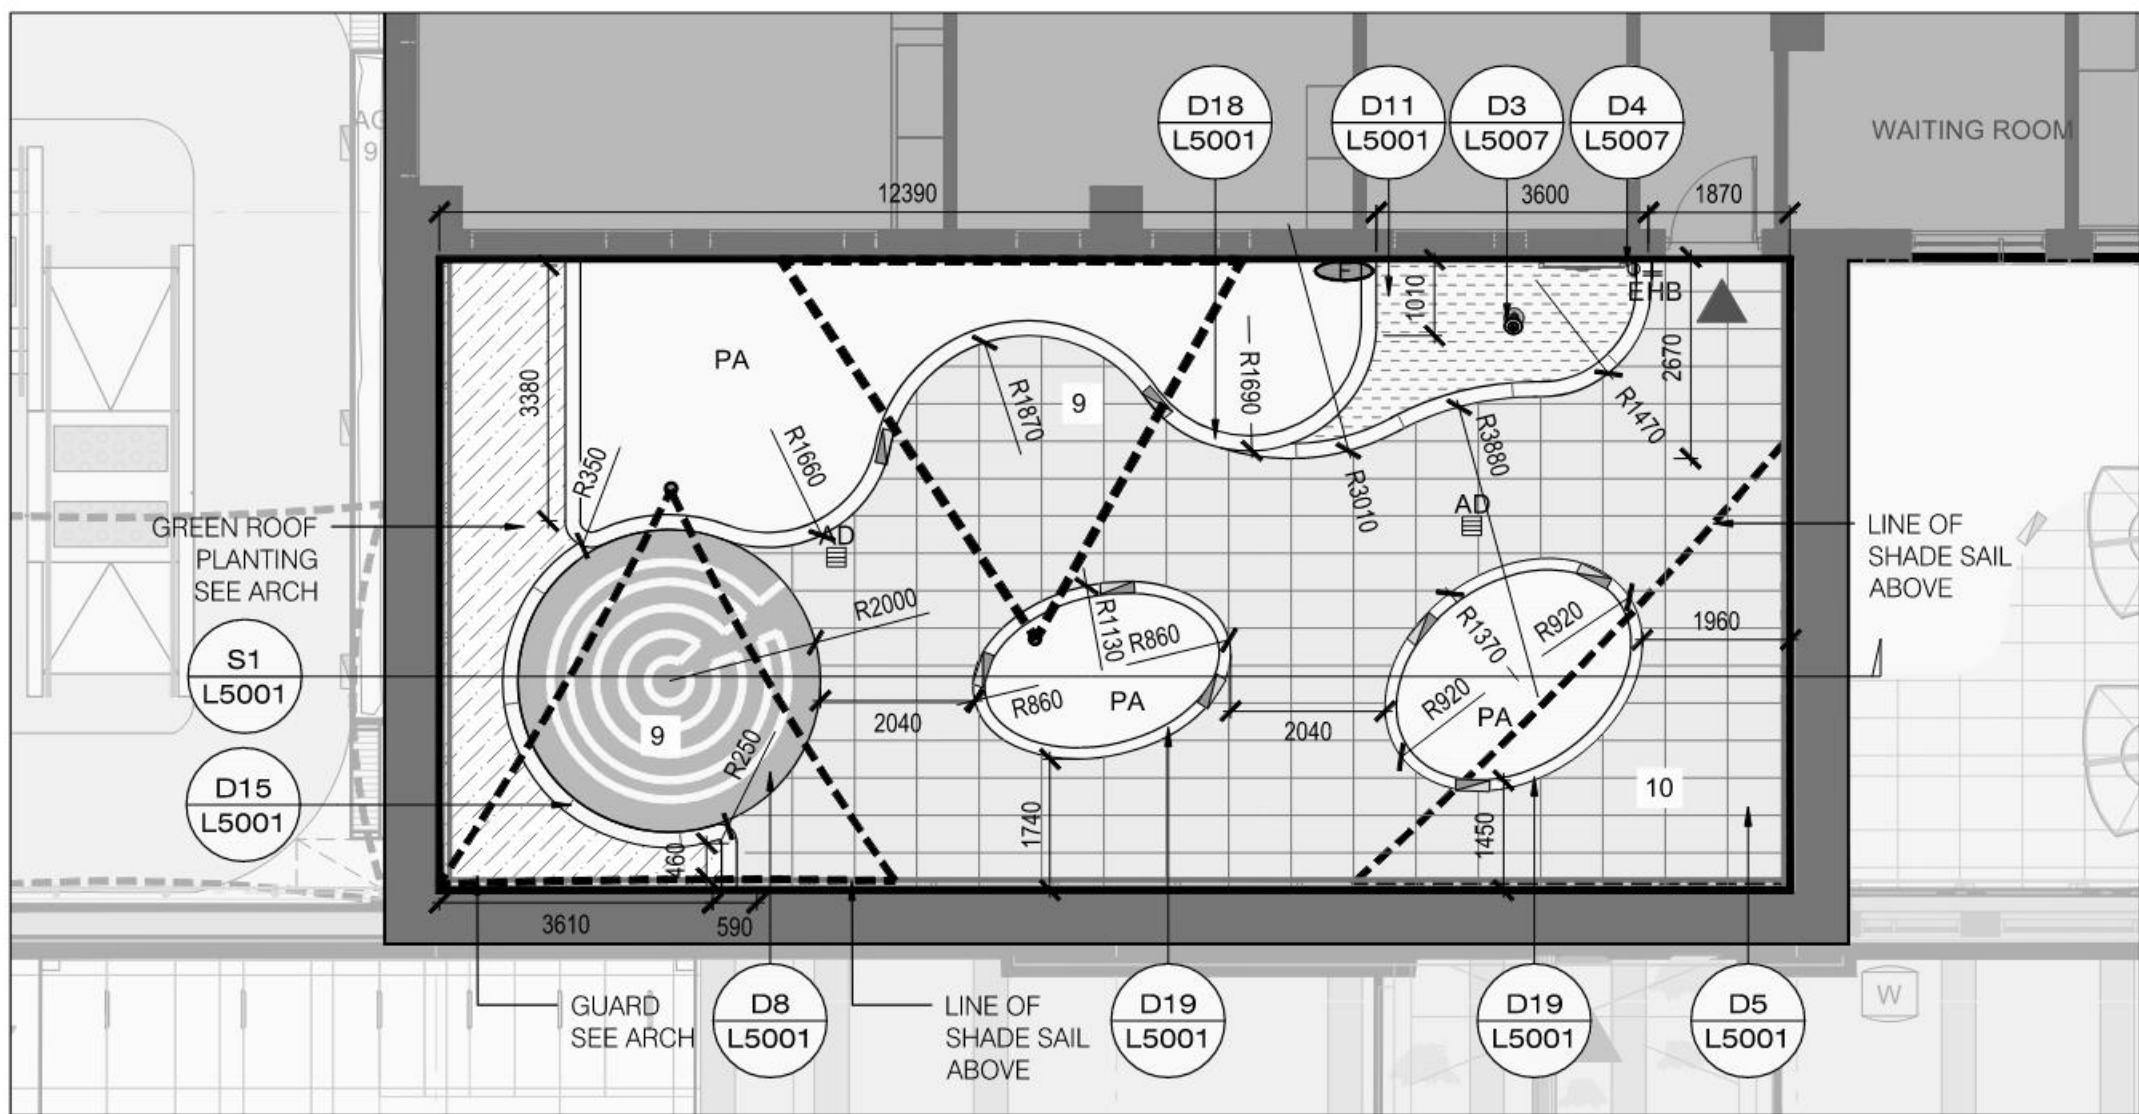


L2  
L1105  
LEVEL 5 MENTAL HEALTH THERAPY TERRACE  
LAYOUT PLAN

SCALE 1:100

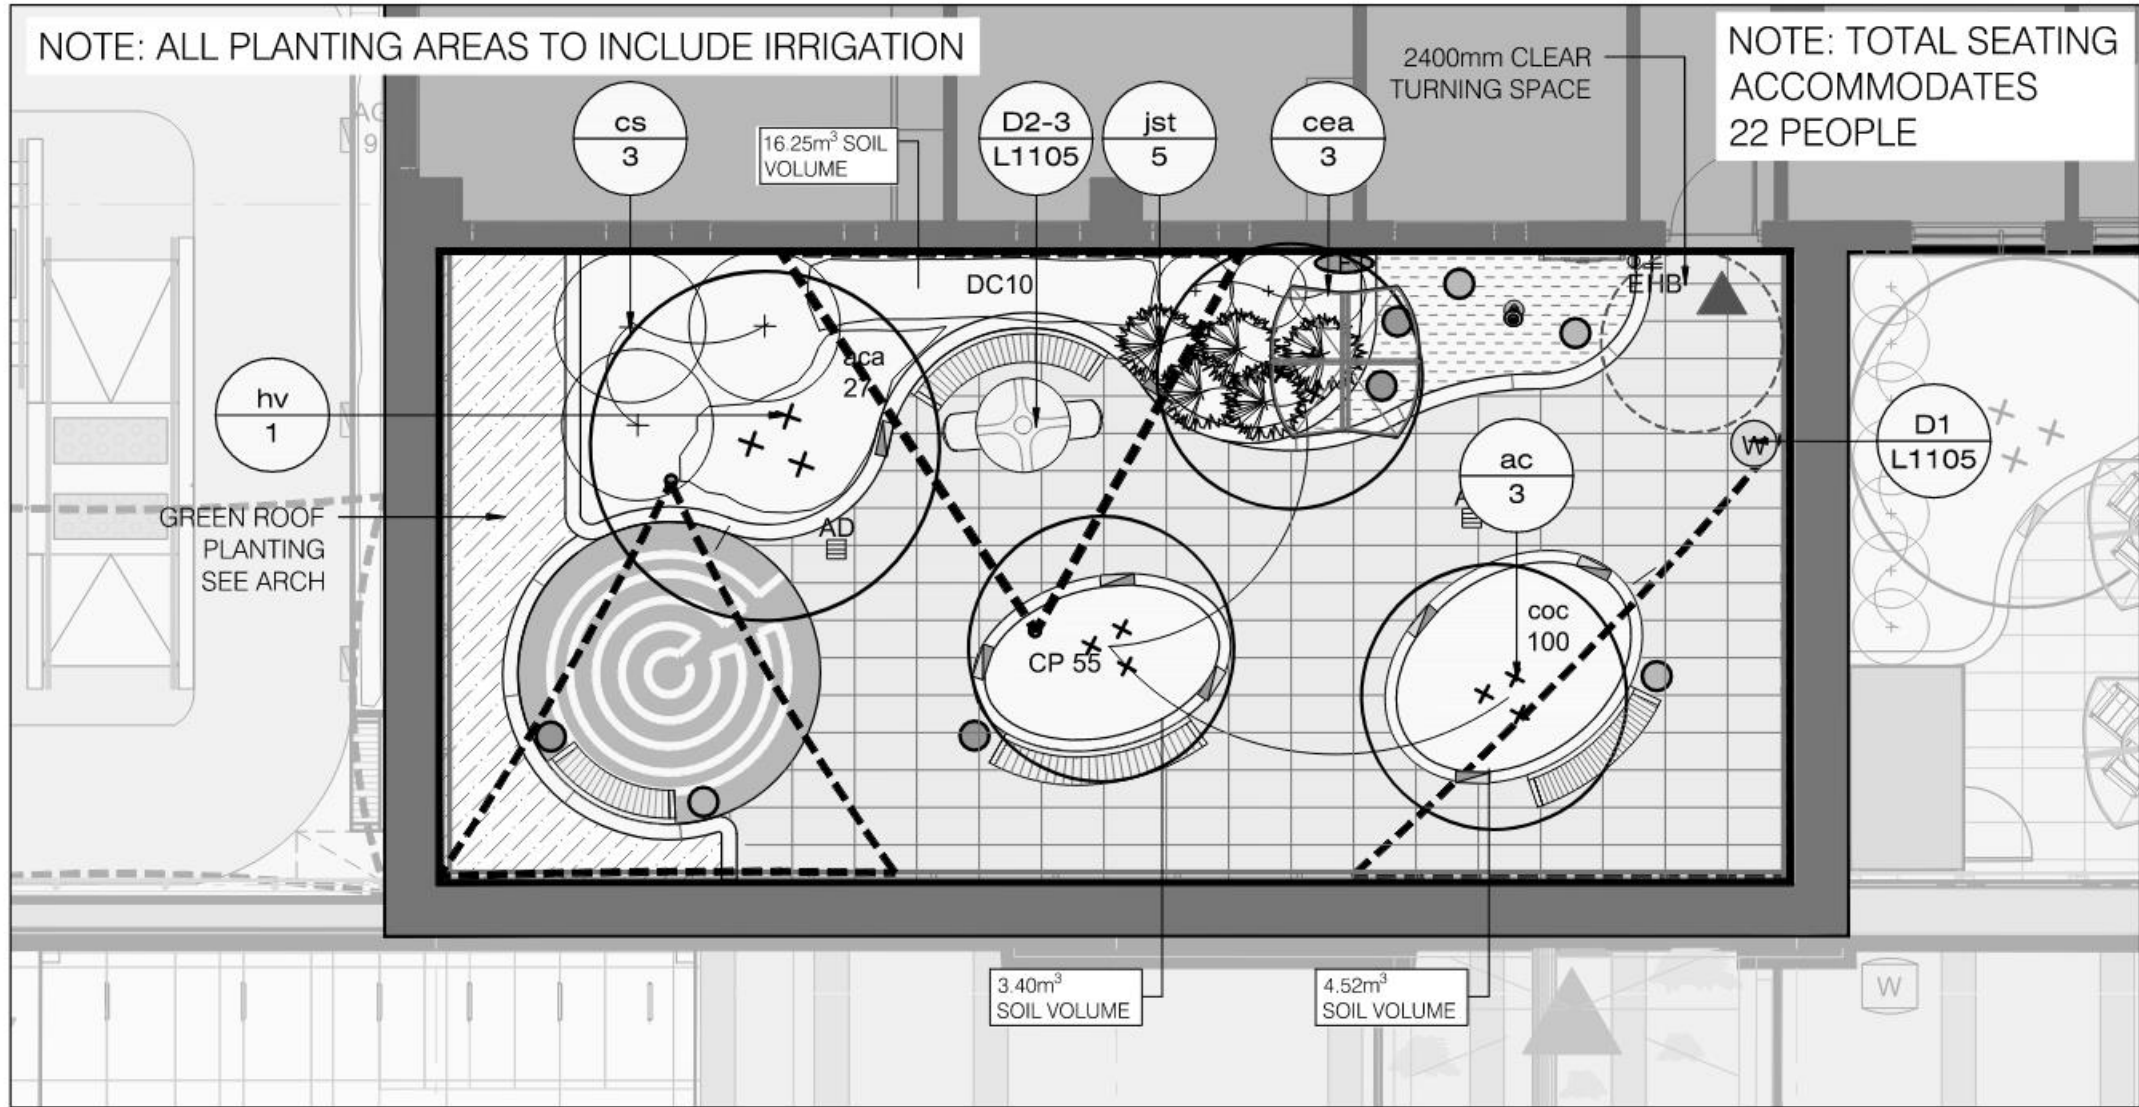

L3  
L1105  
LEVEL 5 MENTAL HEALTH THERAPY TERRACE  
PLANTING PLAN

SCALE 1:100

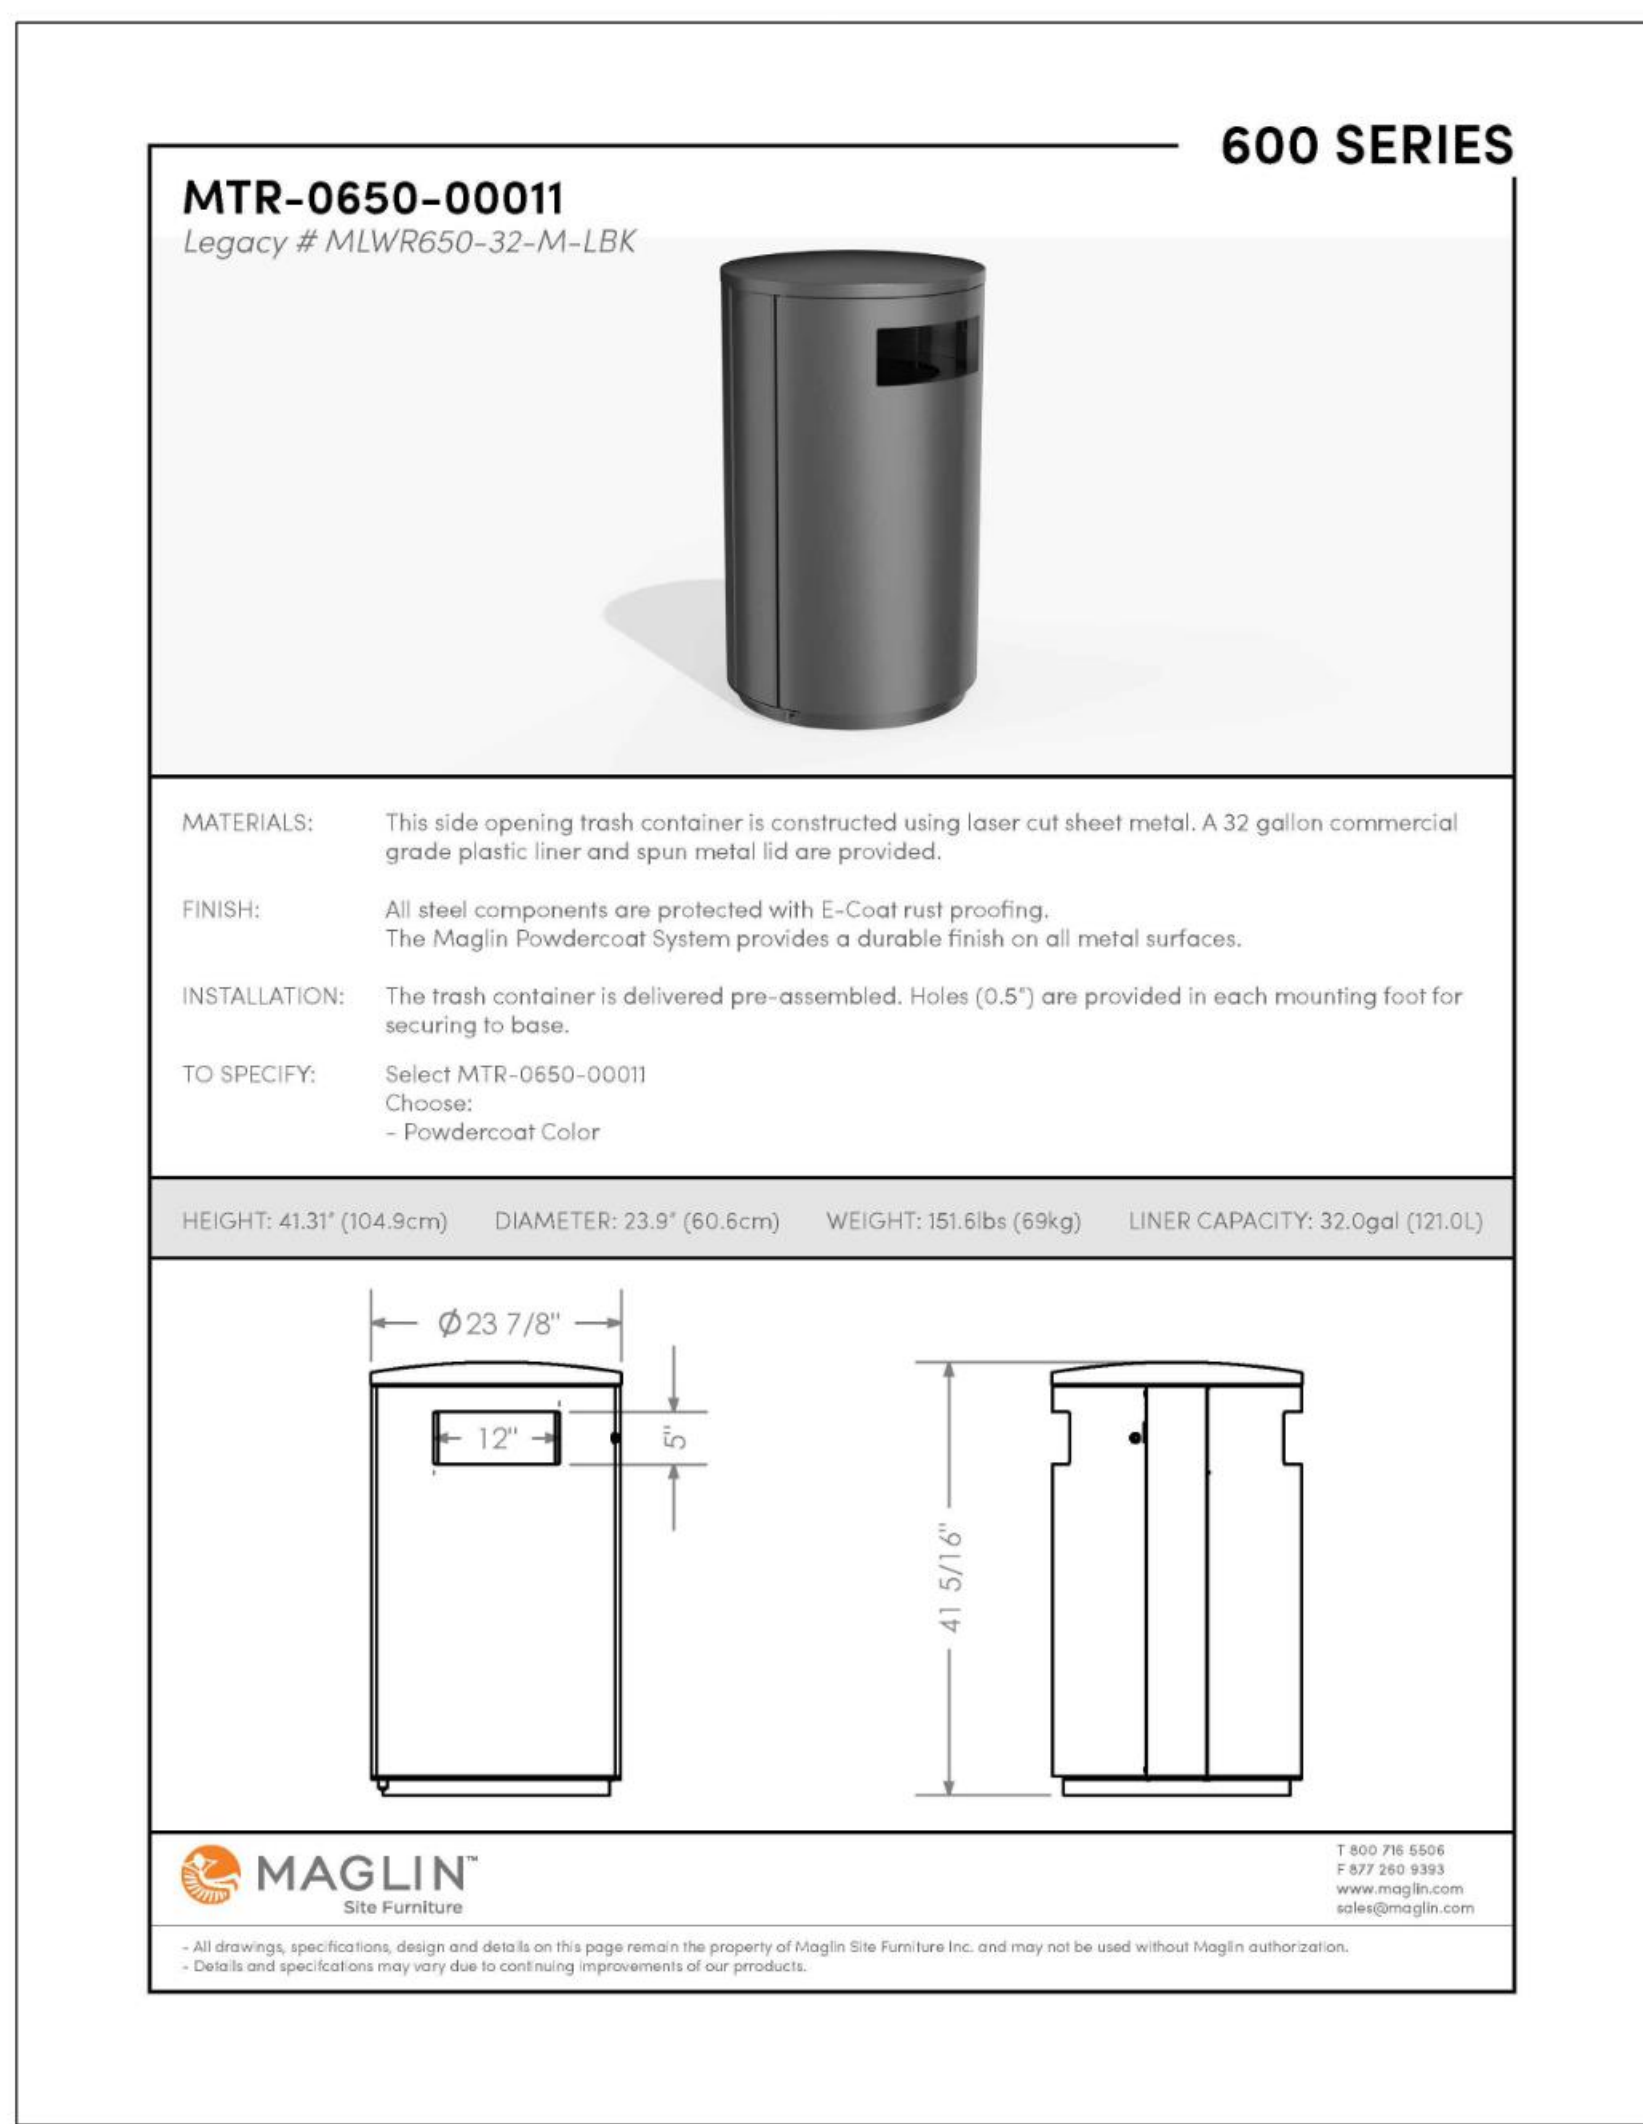

D1  
L1105  
TYPICAL WASTE RECEPTACLE TYPE TWO AT MENTAL HEALTH THERAPY TERRACE  
MANUFACTURER'S CUT SHEET

NOT TO SCALE



D1  
L1105  
TYPICAL ANTI LIGATURE DINING TABLE AT MENTAL HEALTH THERAPY TERRACE  
MANUFACTURER'S CUT SHEET

NOT TO SCALE





D3  
L1105  
TYPICAL ANTI LIGATURE DINING CHAIR TYPE ONE AT MENTAL HEALTH THERAPY TERRACE  
MANUFACTURER'S CUT SHEET


NOT TO SCALE



L5 MENTAL HEALTH TERRACE PLANT LIST						
Key	Qty	Botanical Name	Common Name	Cal.	Spnd.	Hgt.
SHRUBS						
ac	3	Amelanchier canadensis	Servicberry			2400
cea	3	Ceanothus americanus	New Jersey Tea			3 gallon pot
ca	3	Cornus sericea	Red Osier Dogwood			3 gallon pot
hv	1	Hamamelis virginiana	Witch-hazel			3 gallon pot
jst	5	Juniperus sabina 'Tamariscifolia New Blue'	Blue Tamarix Savin Juniper			Non-native
PERENNIALS AND GRASSES						
aca	27	Anemone canadensis	Canada Anemone			1 gallon pot
cp	55	Carex pensylvanica	Oak Sedge			2 gallon pot
coc	100	Cornus canadensis	Bunchberry			1 gallon pot
dc	10	Deschampsia cespitosa	Tufted Hair Grass			2 gallon pot

 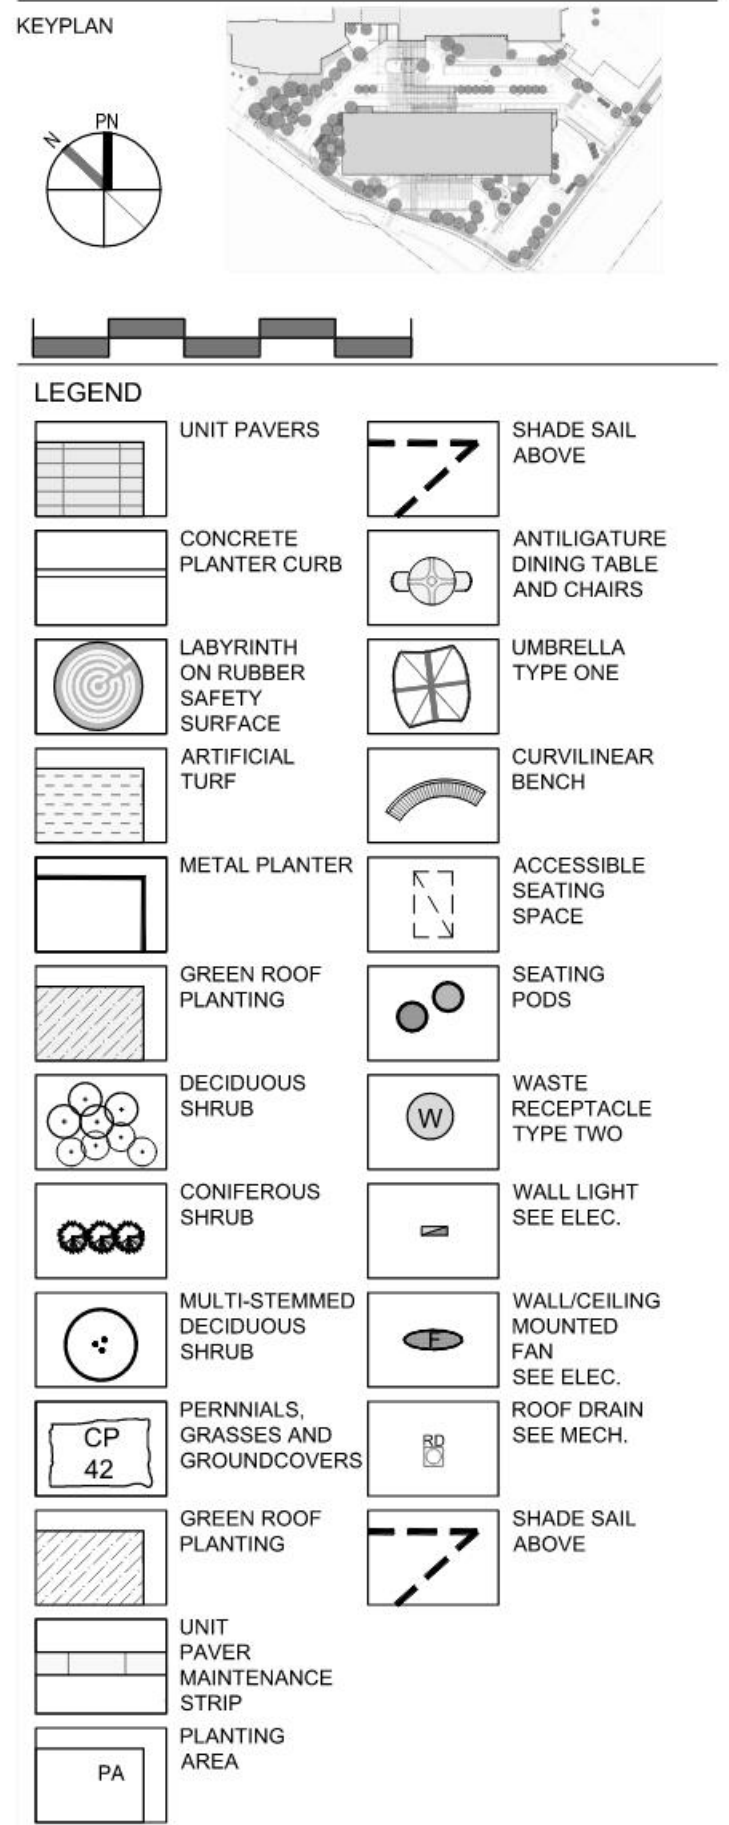

#	date:	revision:	by:
9	2025-02-20	ISSUED FOR SITE PLAN CONTROL	IV
8	2024-12-09	RESUBMISSION R1	IV
7	2024-11-27	ISSUED FOR 100% CD	IV
6	2024-09-26	ISSUED FOR 50% CD RESUBMISSION	IV
5	2024-08-23	ISSUED FOR SITE PLAN CONTROL	IV
4	2024-08-07	ISSUED FOR 50% CD SUBMISSION	IV
3	2024-04-19	ISSUED FOR 100% DO SUBMISSION	IV
2	2023-12-20	ISSUED FOR BUILDING PERMIT (TUNNEL)	IV
1	2023-12-15	ISSUED FOR 50% DO SUBMISSION	IV

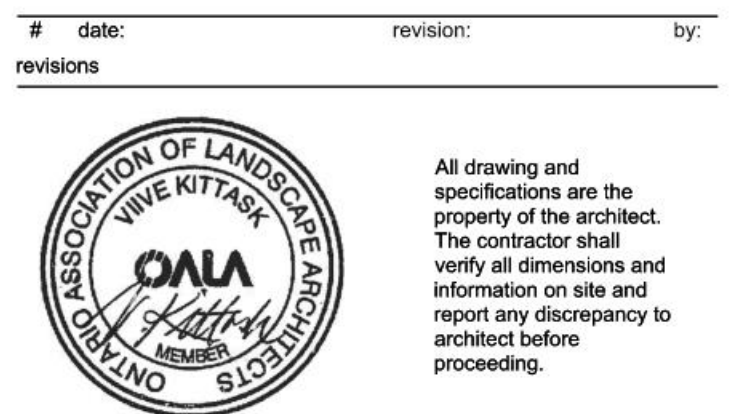

CHEO Integrated Treatment Centre

405 Smyth Rd  
Ottawa, ON K1H 1L1

LEVEL 5 TERRACE KEY PLAN,  
MENTAL HEALTH THERAPY  
TERRACE LAYOUT, PLANTING  
PLANS & LANDSCAPE DETAILS

scale:	AS SHOWN
drawn by:	IW/IV
reviewed by:	VK
job number:	2307
plot date:	2025-02-20
drawing number:	L1105