






SOUTH - LEVEL 1 - 1DOOR4CARE ENTRANCE_ 3D VIEW

NORTH - LEVEL 2 - 1DOOR4CARE & CHEO SCHOOL ENTRANCE - 3D VIEW

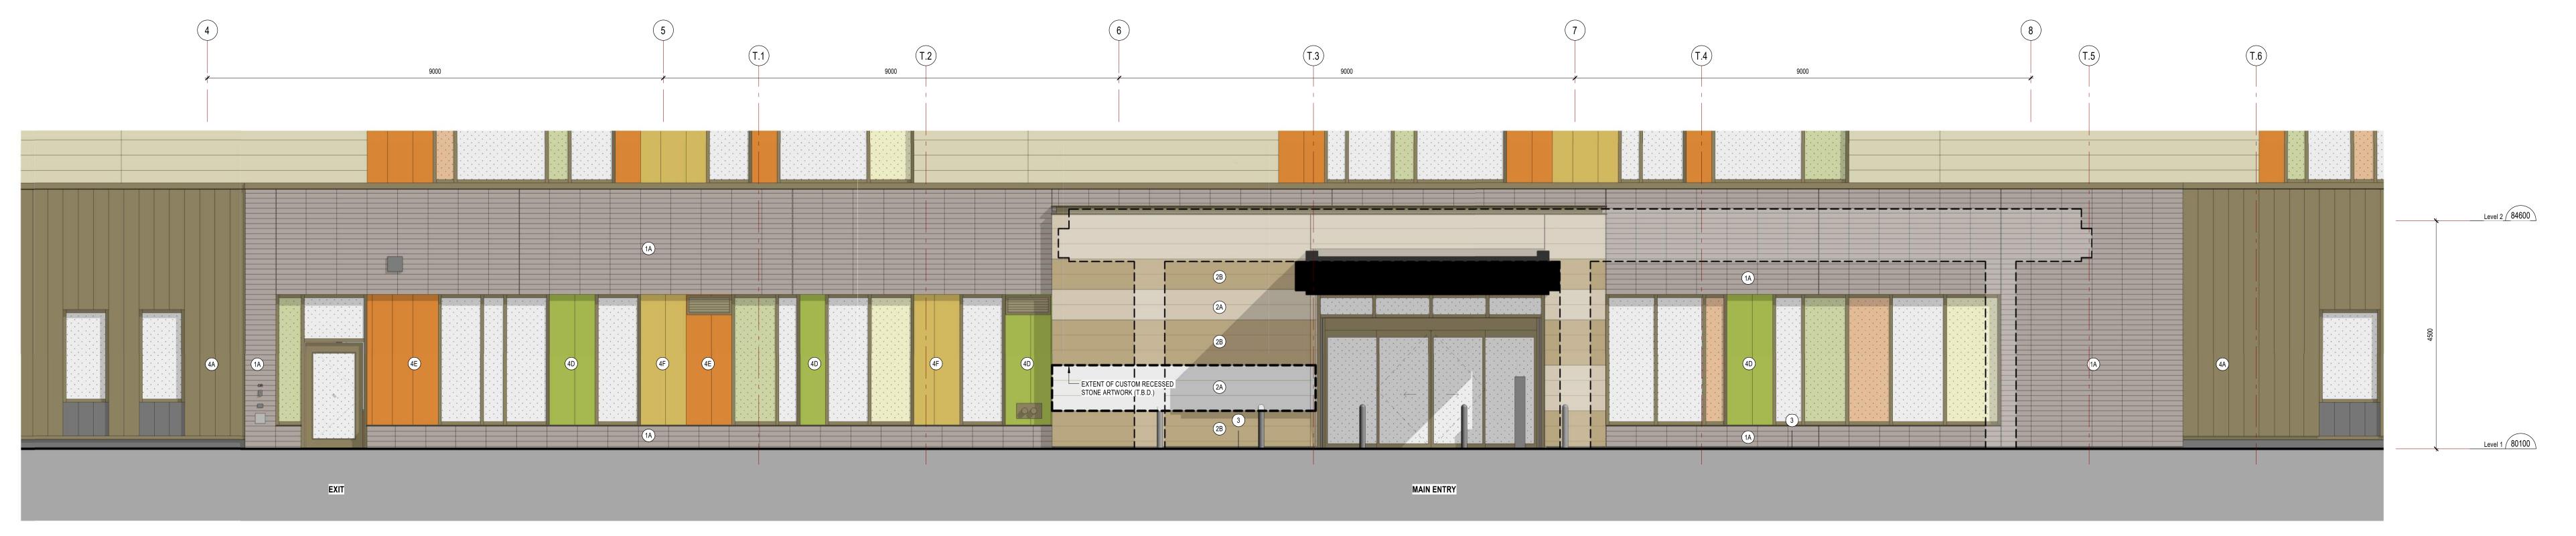


SOUTH - LEVEL 1 - 1DOOR4CARE ENTRANCE

1:50





Montgomery Sisam Architects Inc. 197 Spadina Avenue, Toronto, Ontario M5T 2C8 montgomerysisam.com Tel 416.364.8079 Fax 416.364.7723

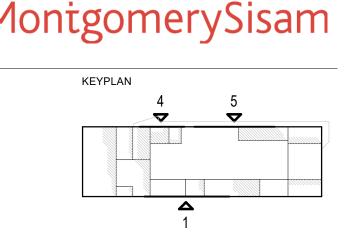

EXTERIOR MATERIALS:

(1A) ARCHITECTURAL CONCRETE BLOCK, "ONYX"

(1B) ARCHITECTURAL CONCRETE BLOCK, "WHITE" (2A) ARCHITECTURAL STONE, "FINE"

(2B) ARCHITECTURAL STONE, "SPLIT"

3 CEMENT-FACED INSULATION (4A) FORMED ALUMINUM PANEL, TYPE A "BRONZE"

(4B) FORMED ALUMINUM PANEL, TYPE B "CHAMPAGNE" (4C) FORMED ALUMINUM PANEL, TYPE C "GREY"

(4D) FORMED ALUMINUM PANEL, TYPE D "GREEN" (4E) FORMED ALUMINUM PANEL, TYPE E "ORANGE"

(4F) FORMED ALUMINUM PANEL, TYPE F "YELLOW"

(4G) FORMED ALUMINUM PANEL, TYPE G "SILVER"

(6) FORMED ALUMINUM PANEL, STANDING SEAM VERTICAL, "CLEAR" PREFORMED SCUPPER

(8A) EXTERIOR LOUVRES - PENTHOUSE, TYPE A "GREY" (9A) EXTERIOR LOUVRES - GENERATOR ROOM, TYPE A "GREY"

(10A) EXTERIOR LOUVRES - SMALL, TYPE A "GREY" (10B) EXTERIOR LOUVRES - SMALL, TYPE B "BRONZE"

(10C) EXTERIOR LOUVRES - SMALL, TYPE C "MATCH EXISTING (CHEO)" (11A) EXTERIOR LOUVRES - ACOUSTIC, TYPE A "GREY"

(12A) GLAZED TYP TERRACE GUARD - TYPE 1A (2400 mm HIGH)

(12B) GLAZED STAFF TERRACE GUARD - TYPE 1B (1800 mm HIGH)


(13) GLAZED MENTAL HEALTH TERRACE GUARD - TYPE 2 (4200 mm HIGH)

(14) LINEAR METAL SOFFITS, WOOD-LOOK (15) METAL COMPOSITE PANELS, "GREY"

(16) METAL SIDING

LL LOOSE LINTEL (LL) / SHELF ANGLE (SHLF) / CONTROL JOINT (CJ)

9 25/04/01 ISSUED FOR SITE PLAN CONTROL RESUBMISSION 8 25/03/31 ISSUED FOR 100% CONSTRUCTION DOCUMENTS R1 7 24/11/27 ISSUED FOR 100% CONSTRUCTION DOCUMENTS 6 24/08/23 ISSUED FOR BUILDING PERMIT 5 24/08/23 ISSUED FOR SITE PLAN CONTROL 4 24/08/07 ISSUED FOR 50% CONSTRUCTION DOCUMENTS 3 24/05/24 ISSUED FOR STEEL TENDER 2 24/04/19 ISSUED FOR 100% DESIGN DEVELOPMENT

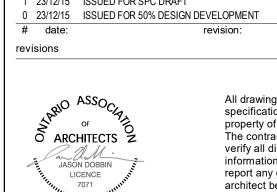

1 23/12/15 ISSUED FOR SPC DRAFT



CHEO Integrated Treatment Centre

401 Smyth Rd Ottawa, ON K1H 8L1

ENTRANCE ELEVATIONS

As indicated

job number: plot date:

drawing number:

File Number: **D07-12-24-0121**

Plan Number: 19223