


L1  
L1106  
LEVEL 6 TERRACE KEY PLAN  
PLAN VIEW

SCALE 1:200




D1  
L1106  
TYPICAL PICNIC TABLE & BENCH AT STAFF TERRACE  
MANUFACTURER'S CUT SHEET

NOT TO SCALE

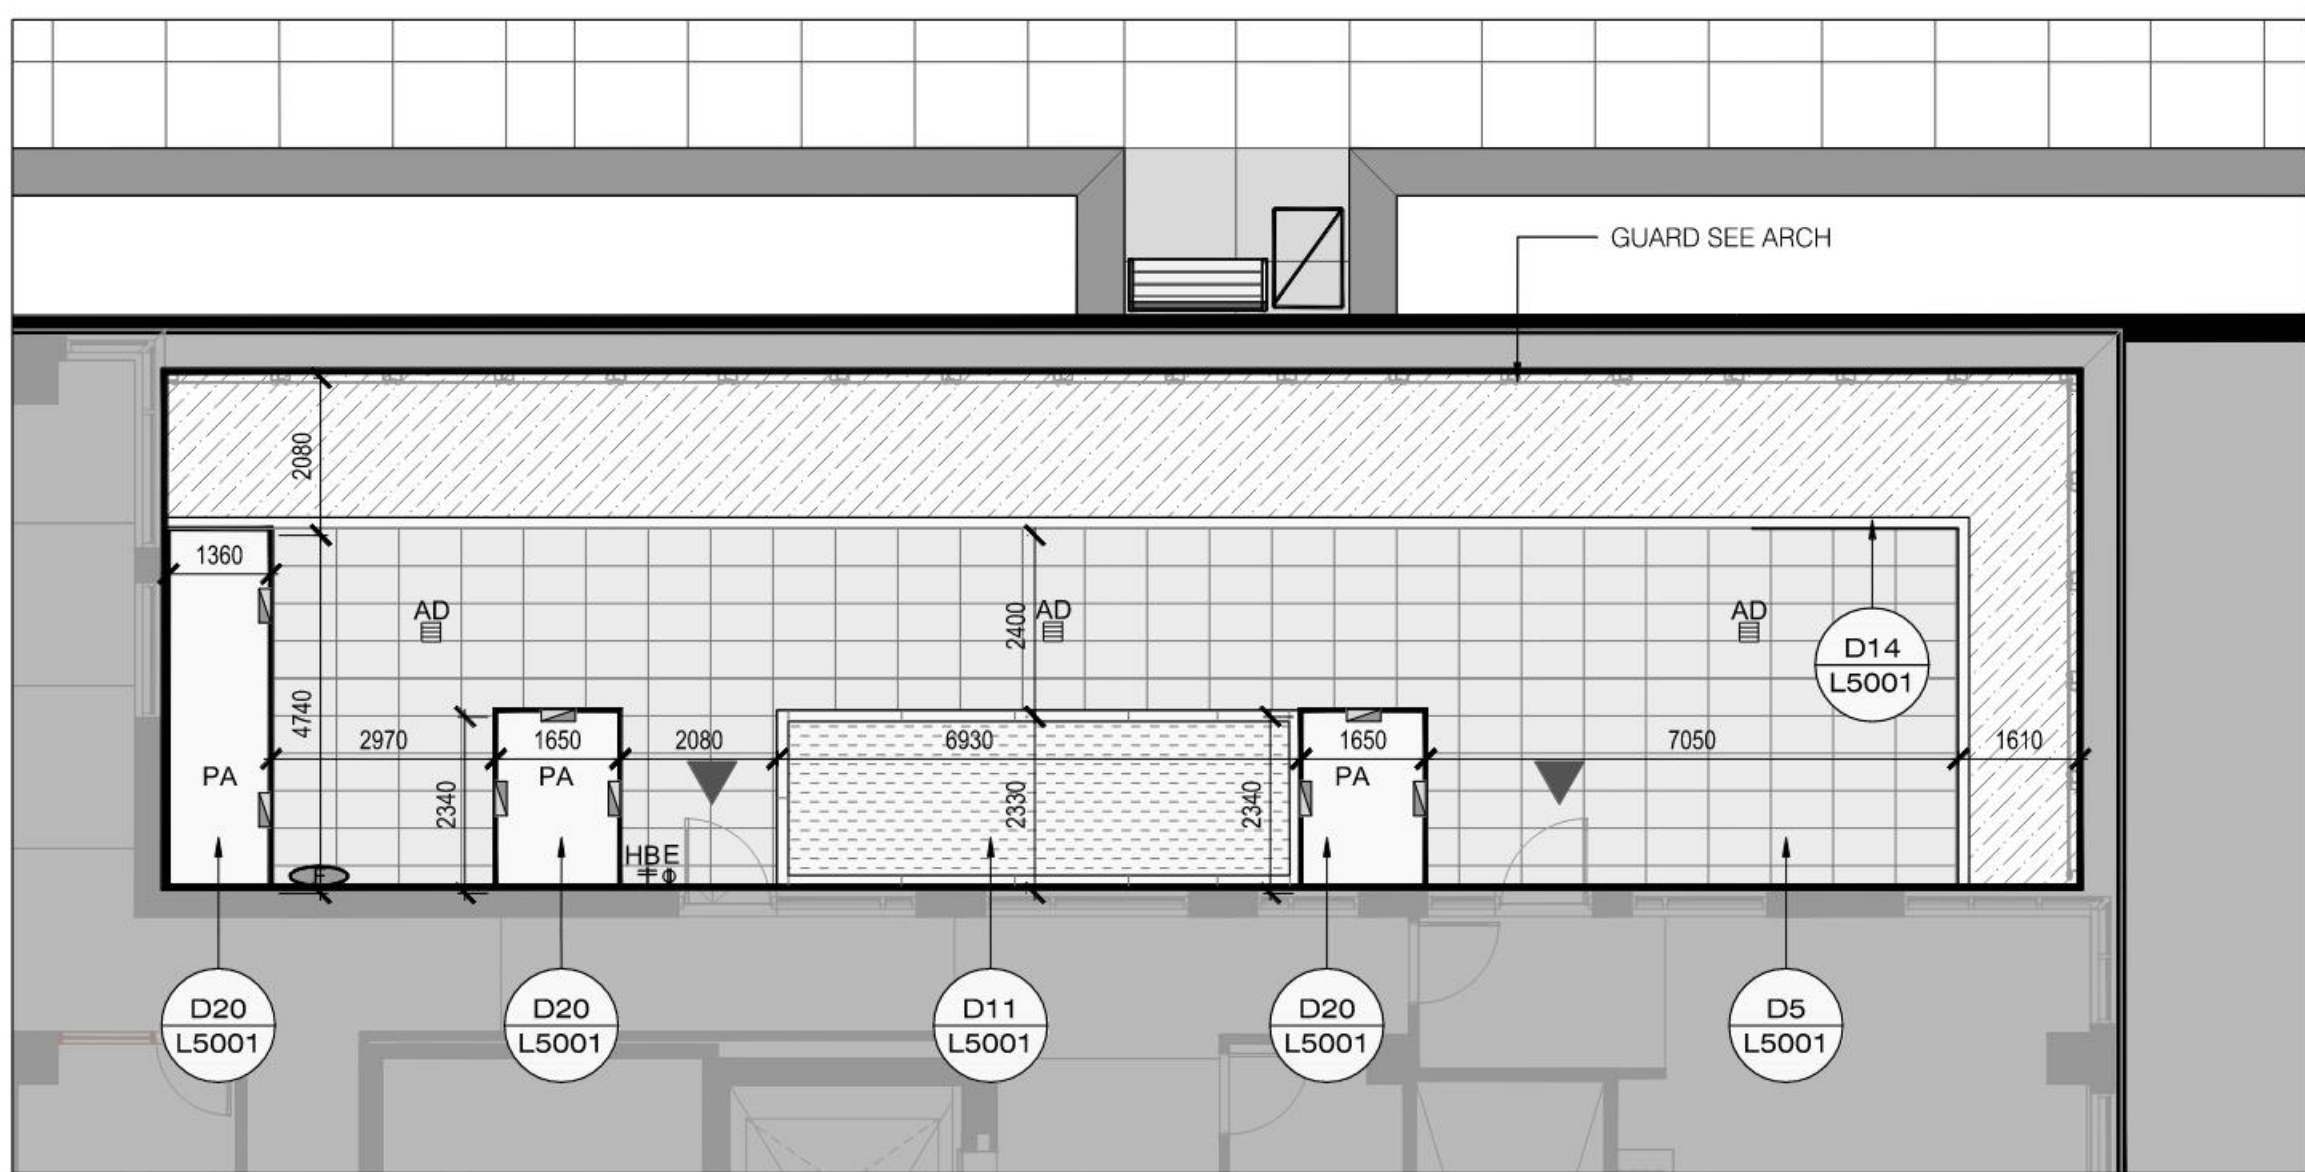

L2  
L1106  
LEVEL 6 STAFF & MEDICAL STAFF TERRACE  
LAYOUT PLAN

SCALE 1:100

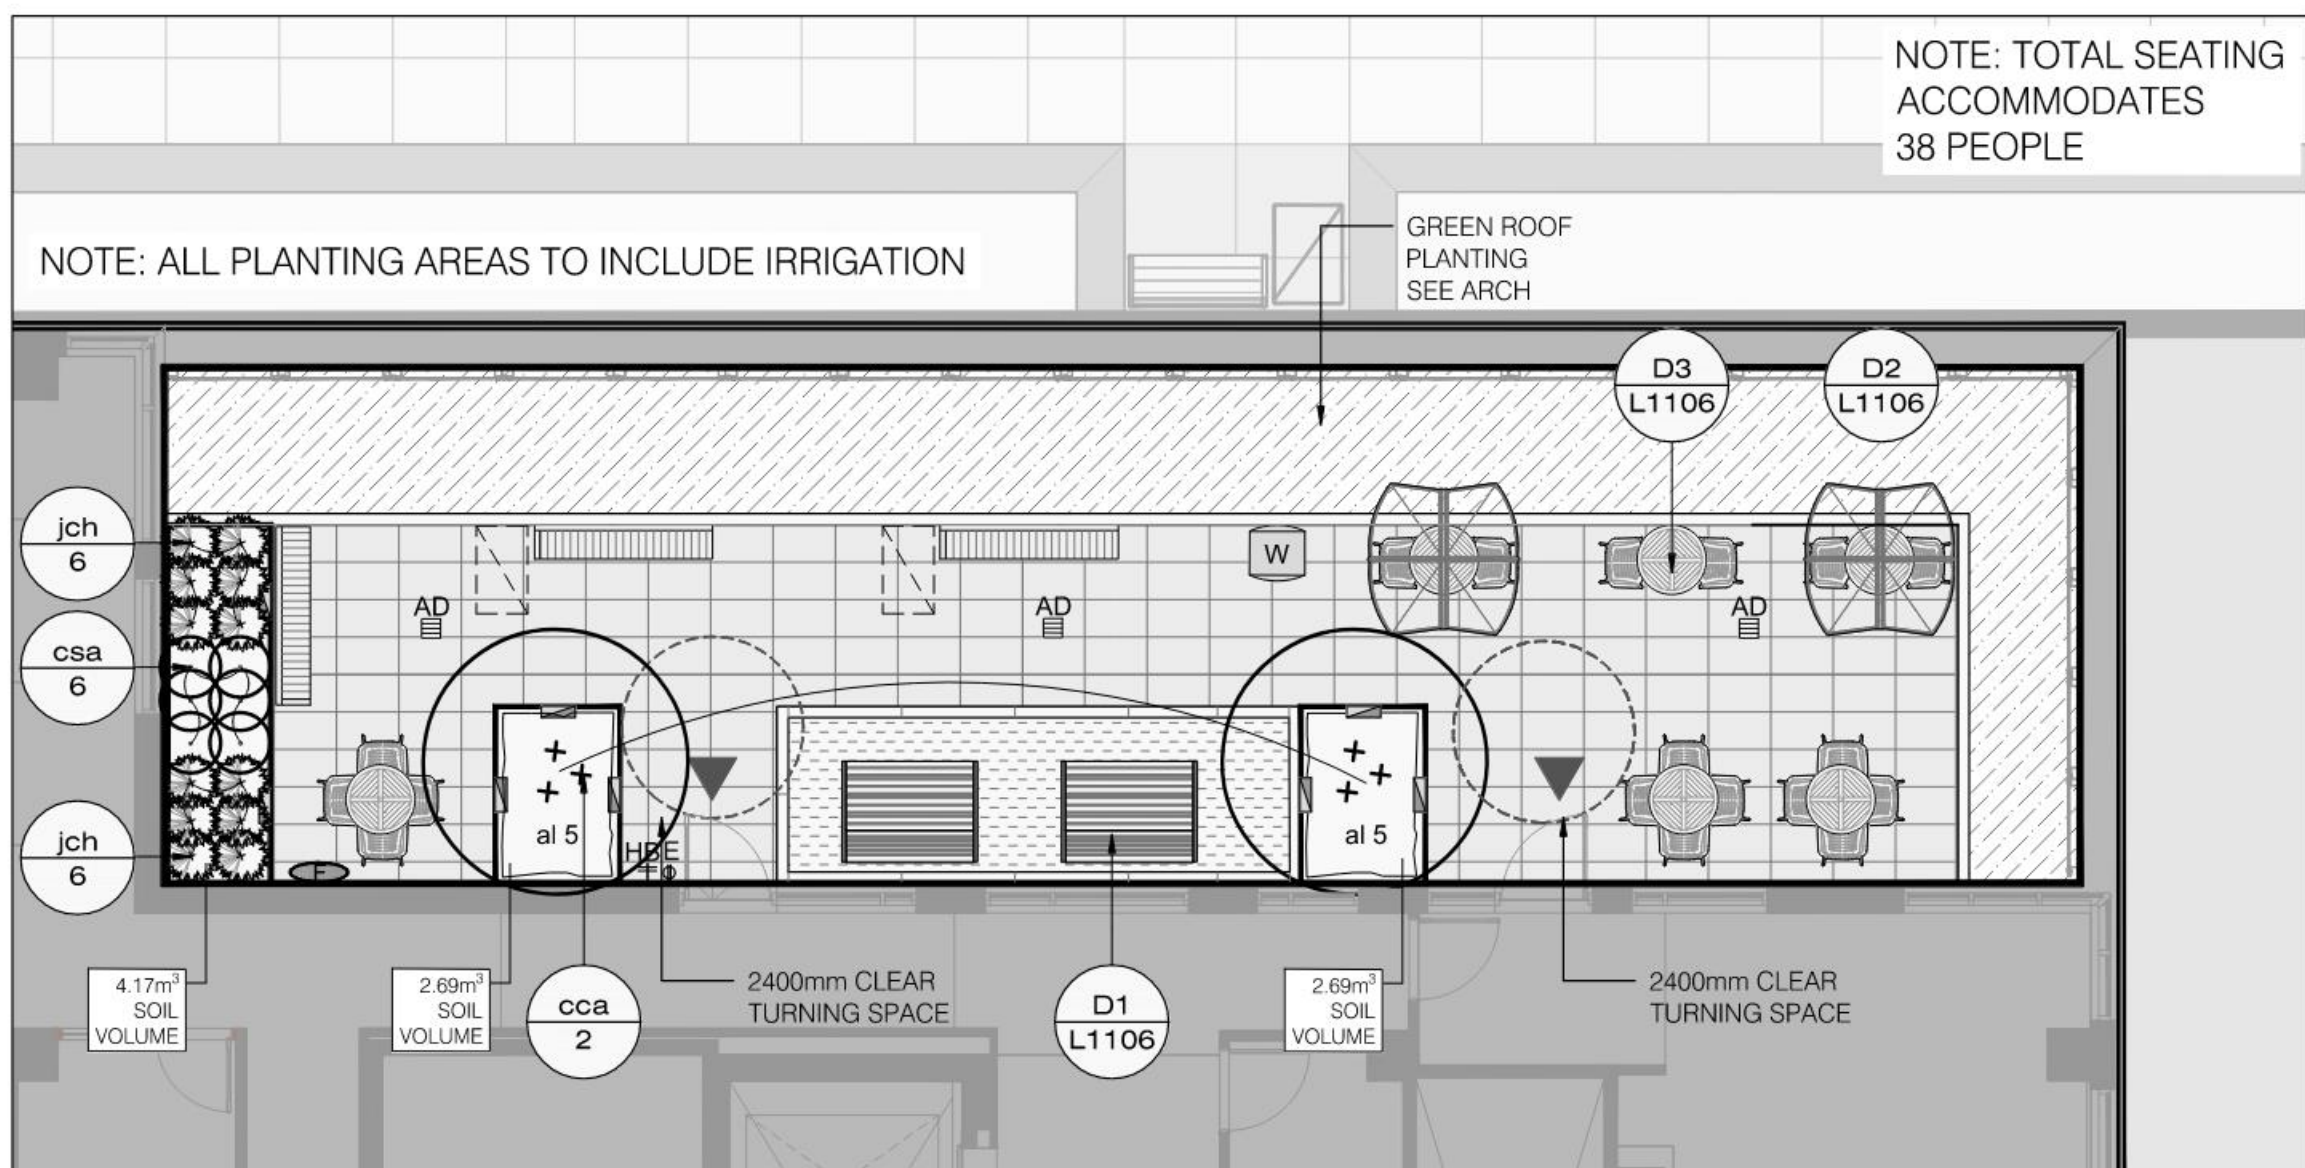

L3  
L1106  
LEVEL 6 STAFF & MEDICAL STAFF TERRACE  
PLANTING PLAN

SCALE 1:100




D2  
L1106  
TYPICAL UMBRELLA TYPE TWO  
MANUFACTURER'S CUT SHEET

NOT TO SCALE




D3  
L1106  
TYPICAL DINING TABLE TYPE ONE AT LEVEL 6 STAFF TERRACE  
MANUFACTURER'S CUT SHEET

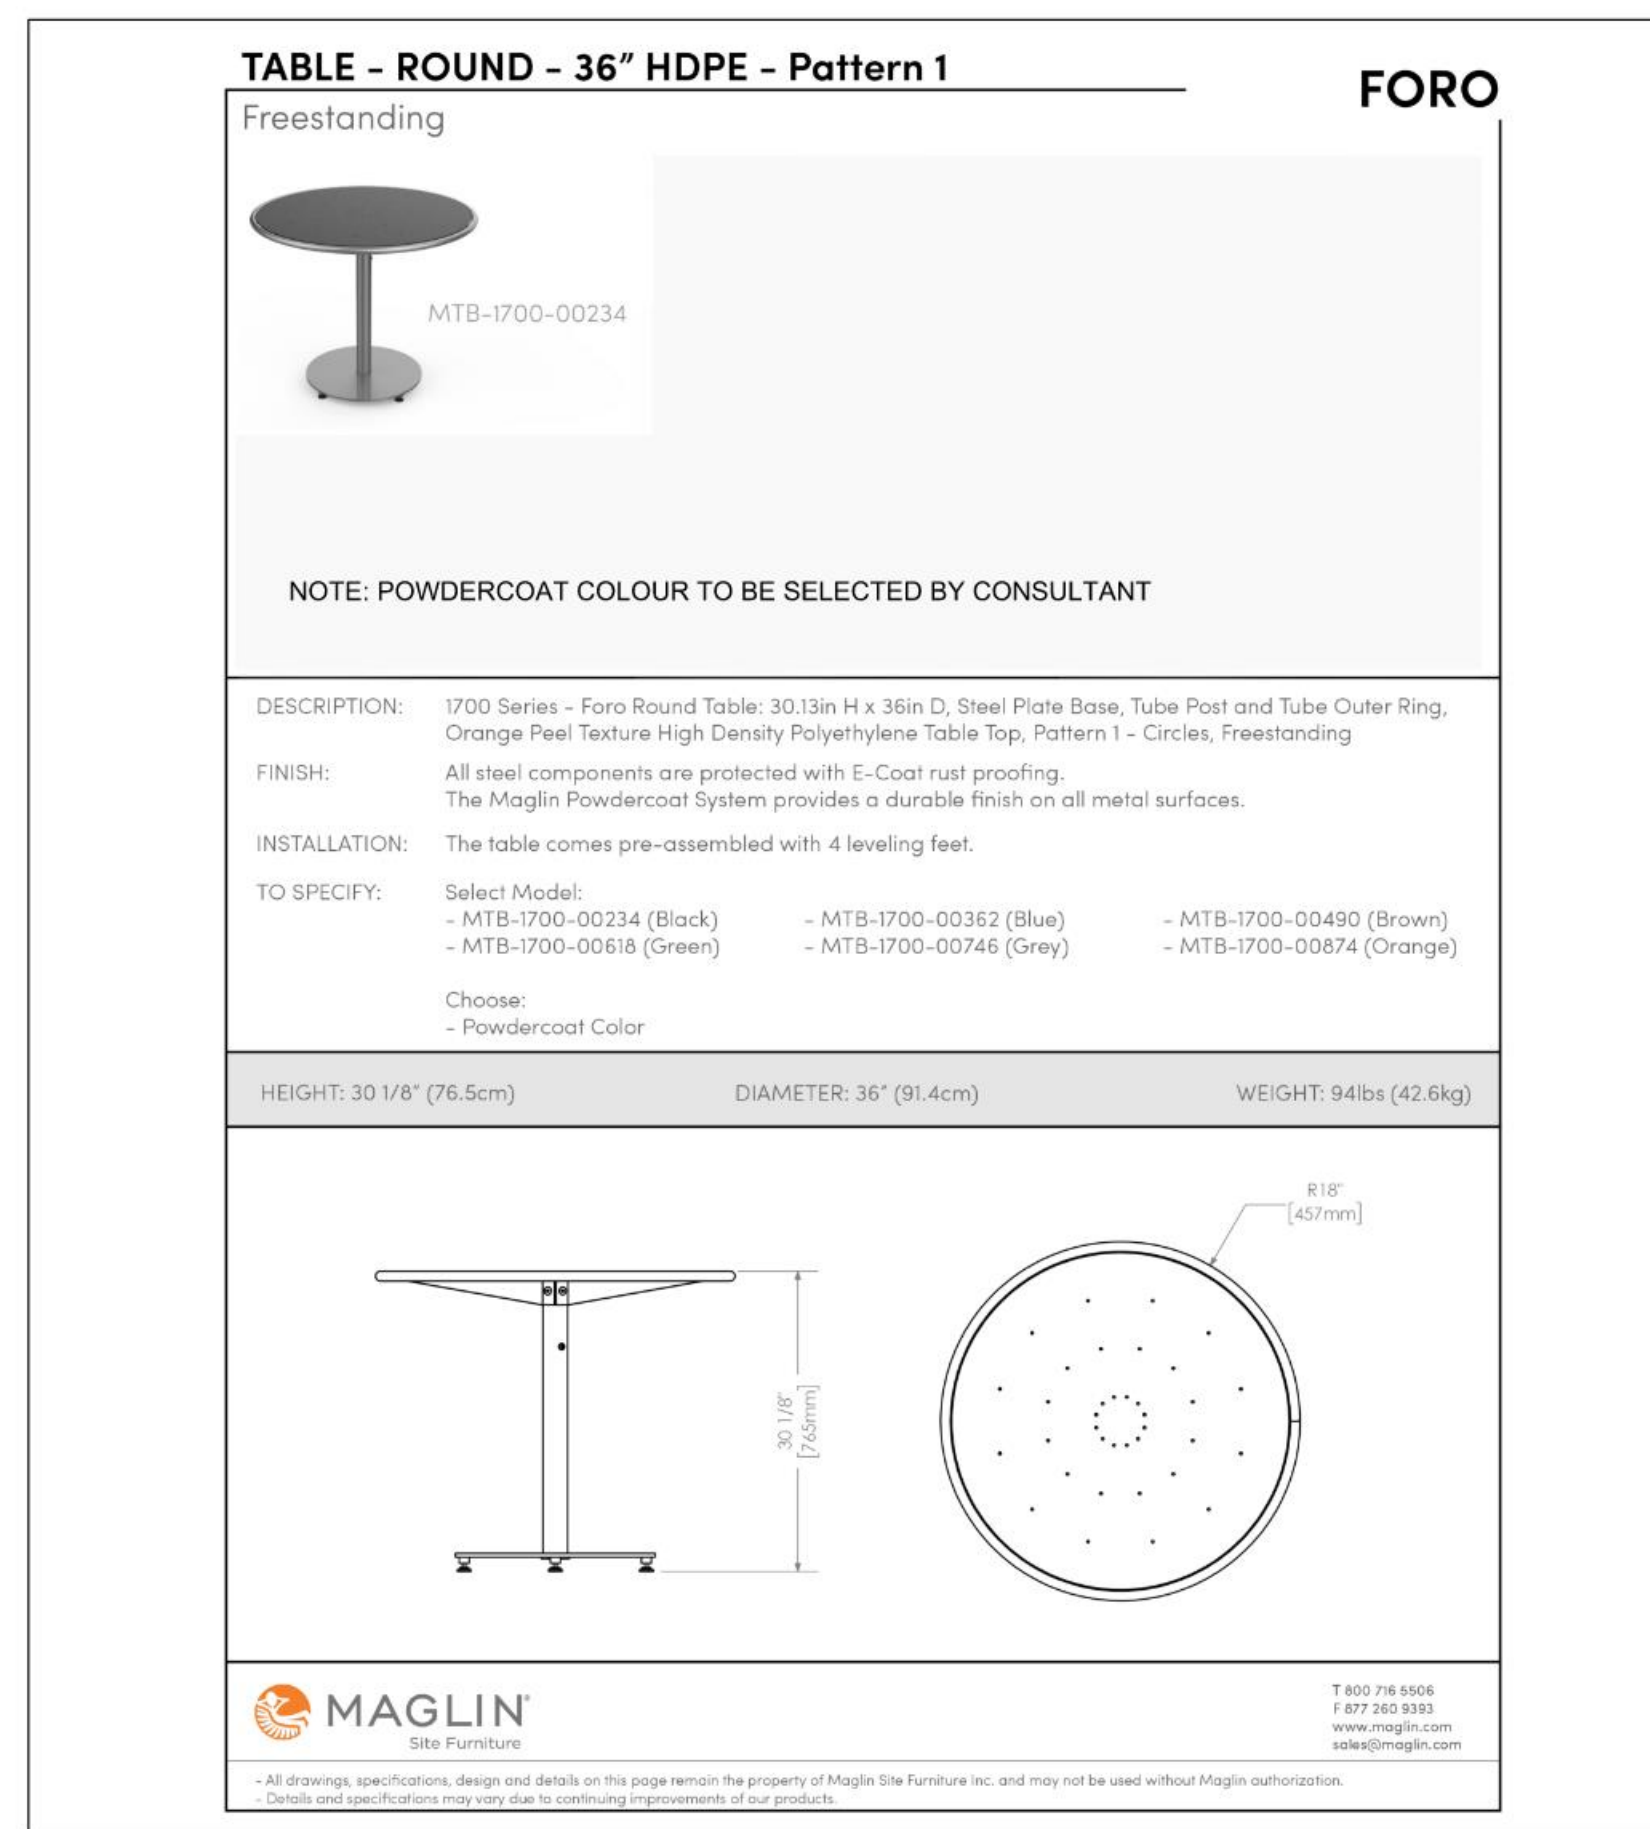

D4  
L1106  
TYPICAL DINING TABLE TYPE TWO  
MANUFACTURER'S CUT SHEET

NOT TO SCALE

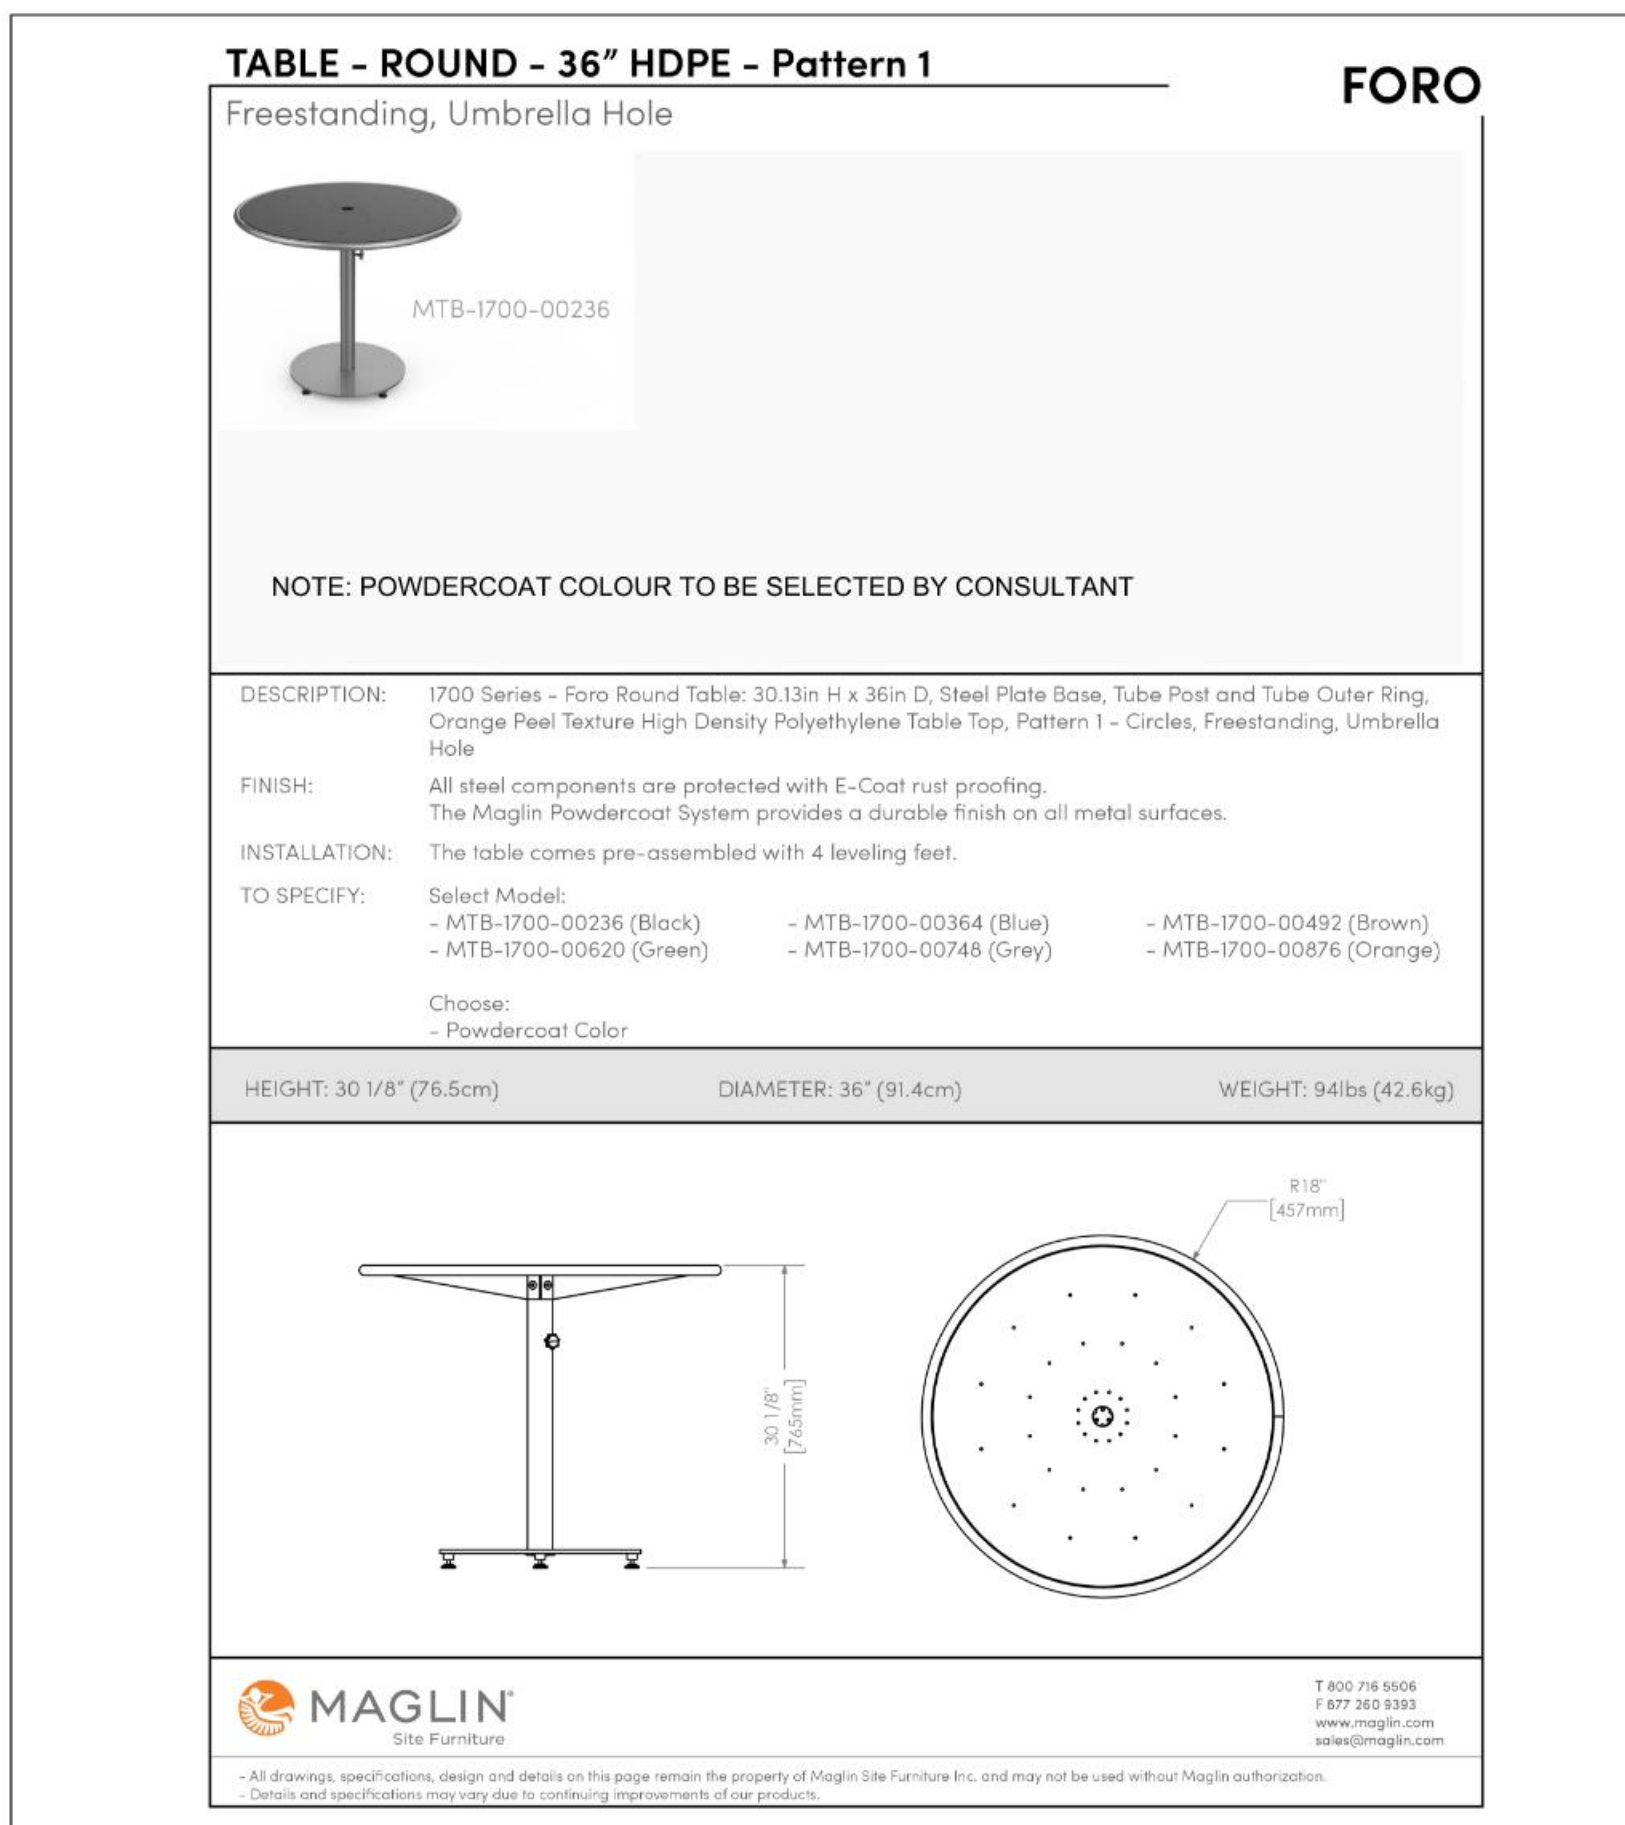


D5  
L1106  
TYPICAL DINING TABLE TYPE THREE WITH UMBRELLA HOLE  
MANUFACTURER'S CUT SHEET

NOT TO SCALE



D6  
L1106  
TYPICAL DINING CHAIR TYPE ONE AT LEVEL 6 STAFF TERRACE  
MANUFACTURER'S CUT SHEET

NOT TO SCALE

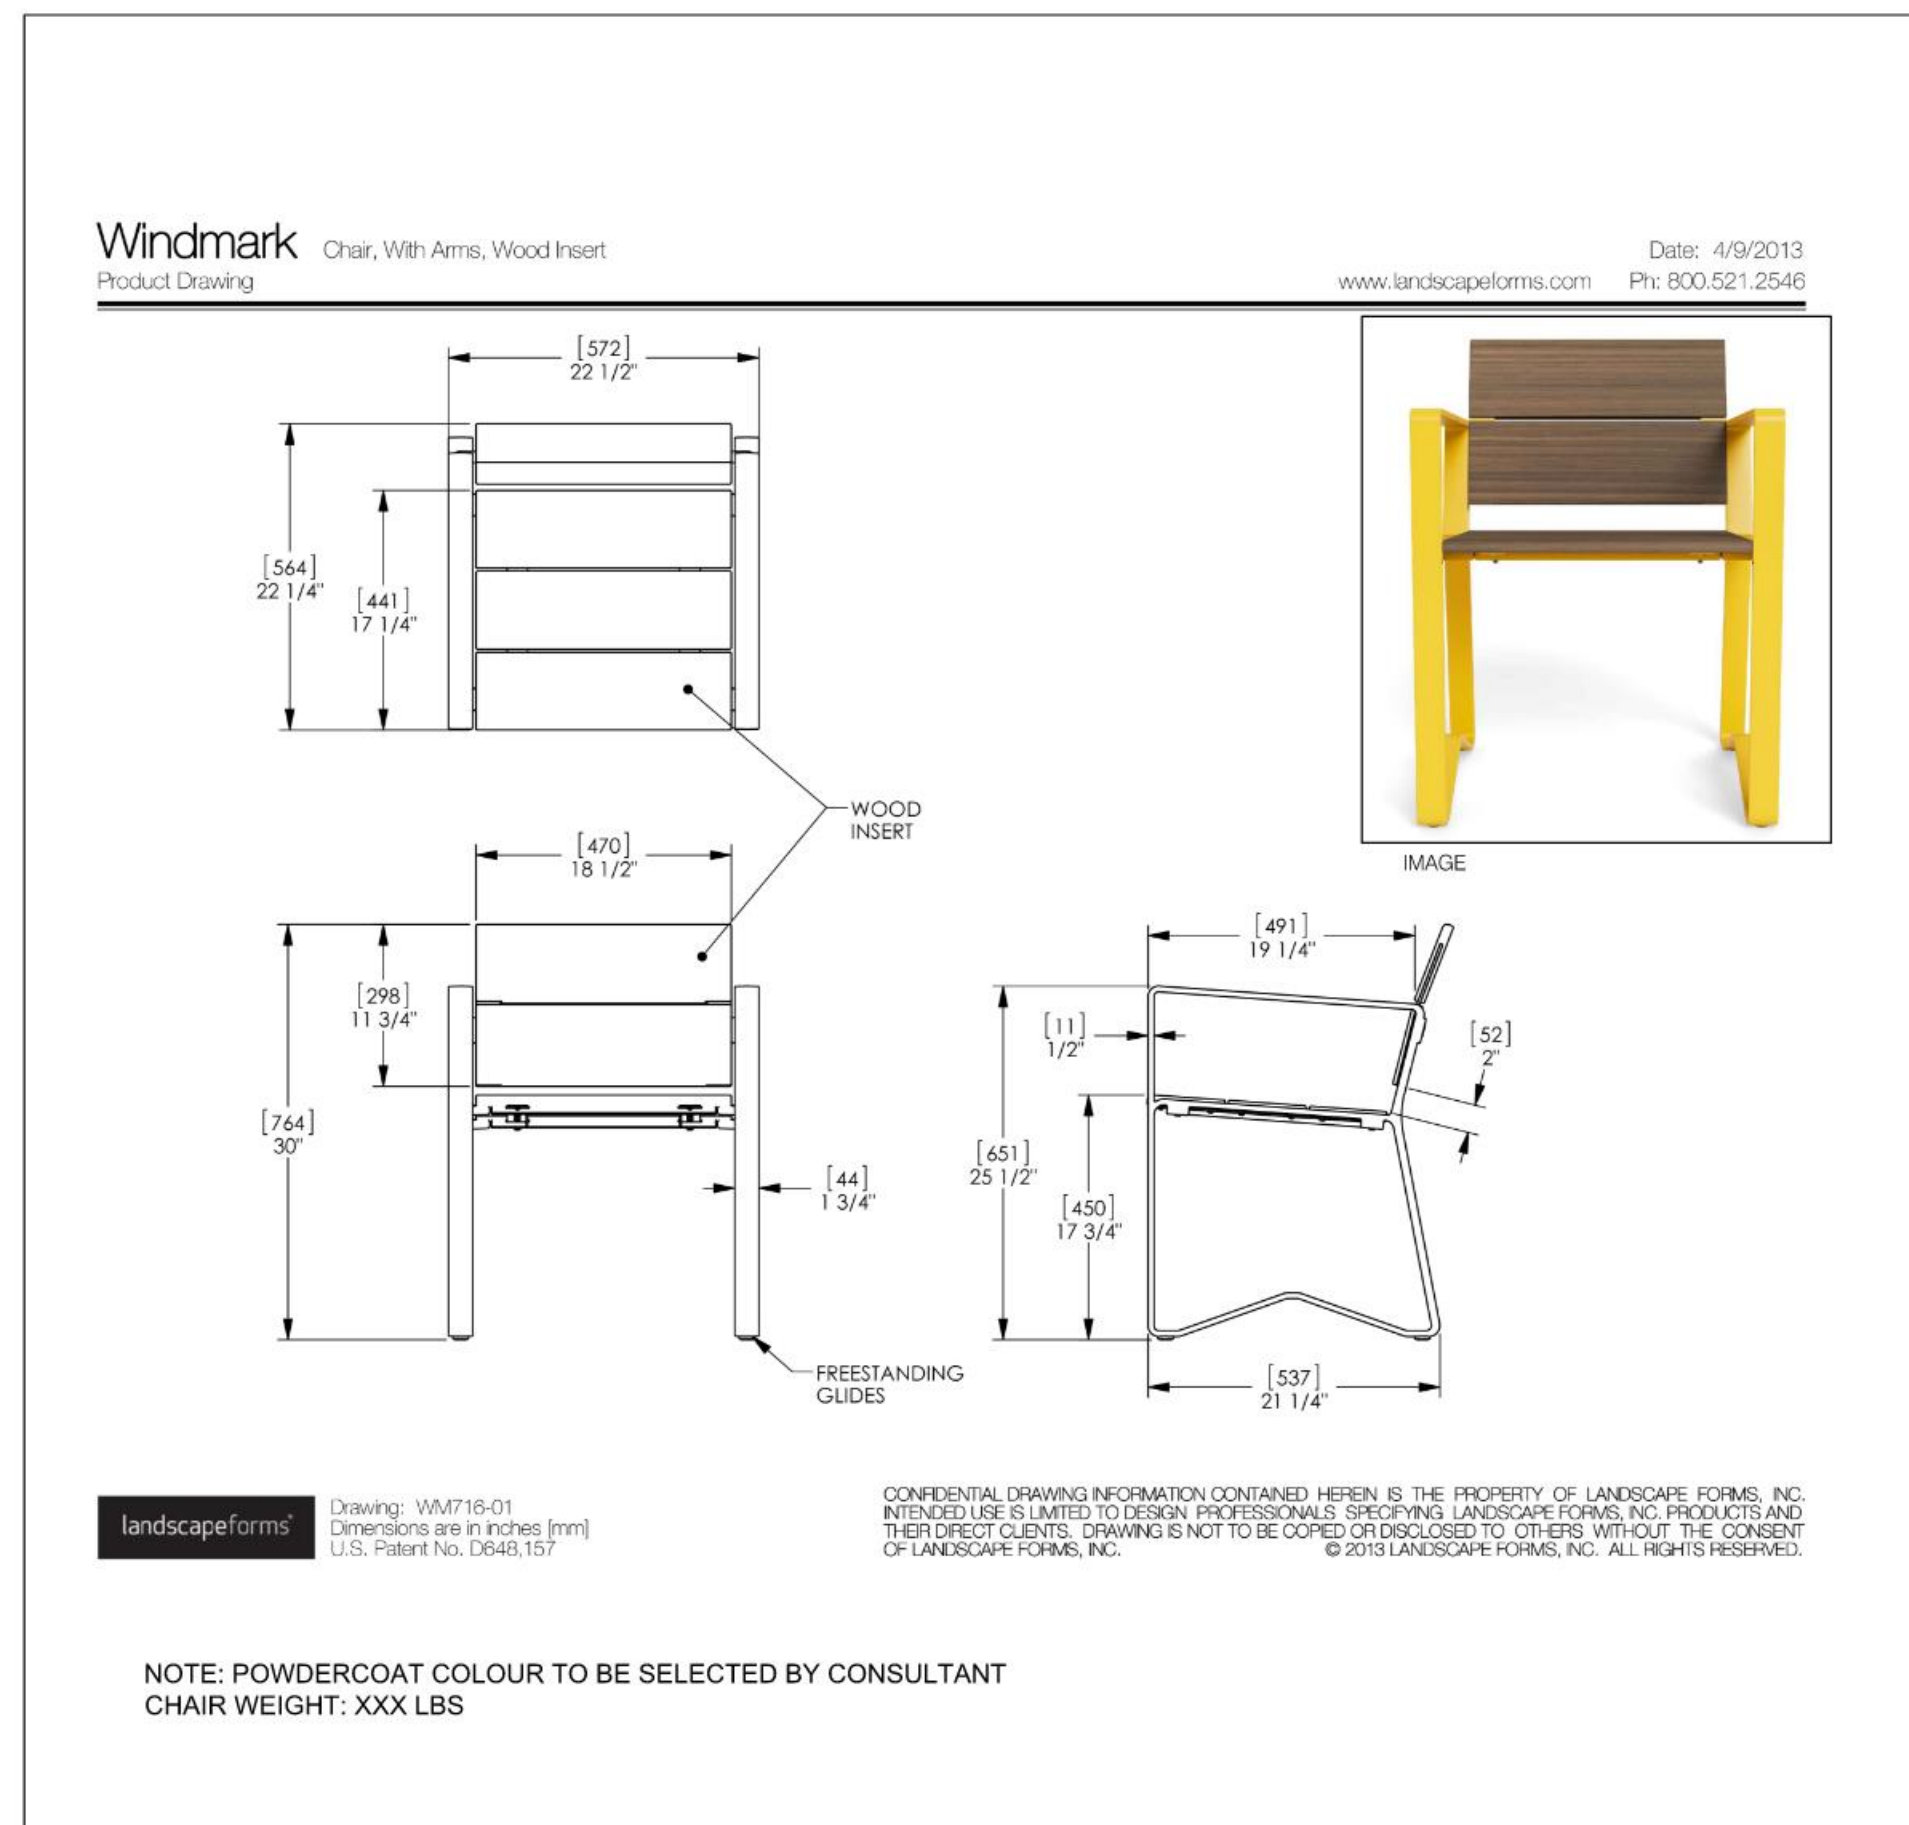


D7  
L1106  
TYPICAL DINING CHAIR TYPE TWO  
MANUFACTURER'S CUT SHEET


NOT TO SCALE



Key	Qty	Botanical Name	Common Name	Cal.	Spnd.	Hgt.	Root	Remarks
<b>SHRUBS</b>								
oca	2	Cercis canadensis	Eastern Redbud			2400	BAB	Native, Multistemmed
oca	6	Cornus sericea 'Arctic Fire Dogwood'	Arctic Fire Dogwood				3 gallon pot	Native
jch	12	Juniperus chinensis 'Blueau'	Blueau's Juniper				5 gallon pot	Non-native, Drought/Salt Tolerant
<b>PERENNIALS AND GRASSES</b>								
at	10	Artemisia ludoviciana	Silver Sagebrush				1 gallon pot	Native

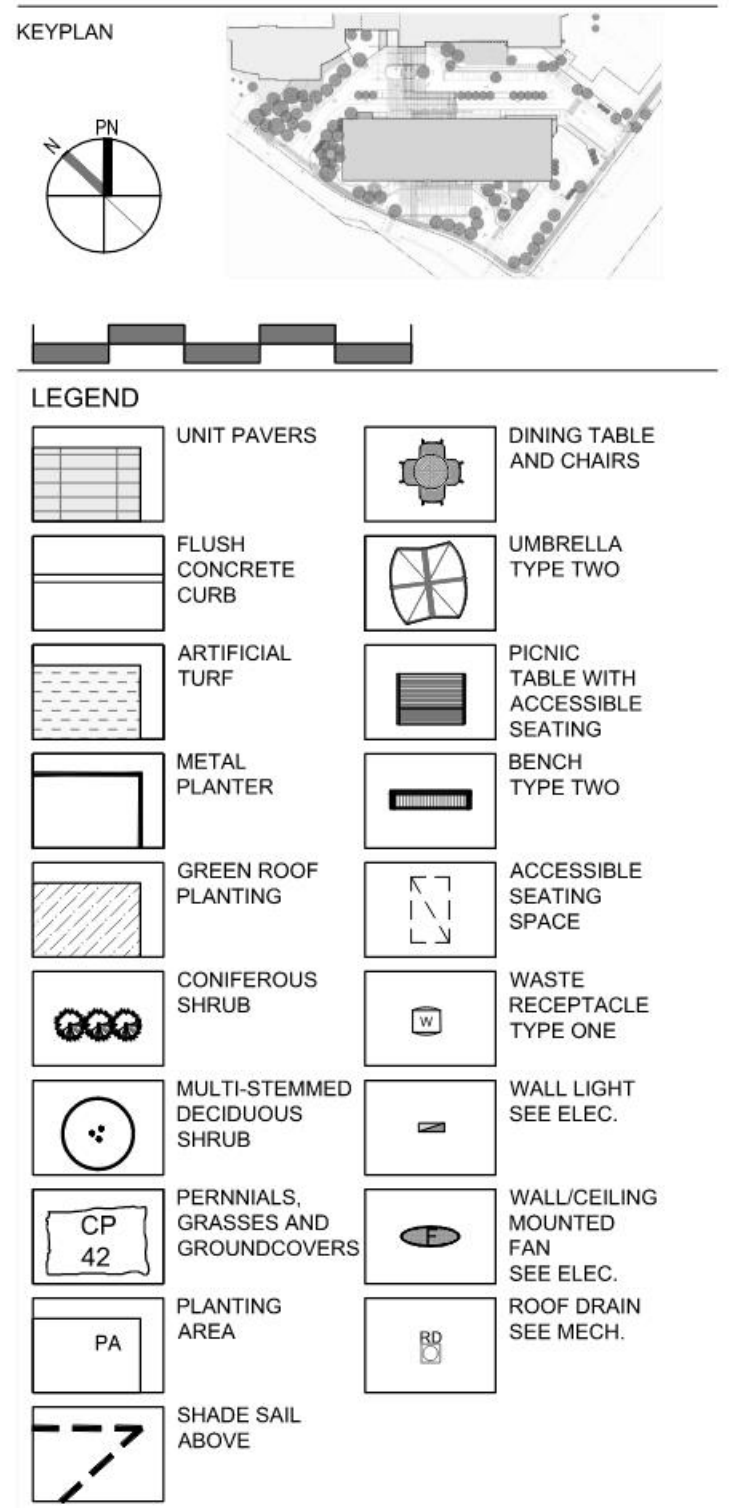

revisions	date	revision	by
9	2025-02-20	ISSUED FOR SITE PLAN CONTROL	IV
8	2024-12-09	RESUBMISSION R1	IV
7	2024-11-27	ISSUED FOR 100% CD	IV
6	2024-09-26	ISSUED FOR 50% CD RESUBMISSION	IV
5	2024-08-23	ISSUED FOR SITE PLAN CONTROL	IV
4	2024-08-07	ISSUED FOR 50% CD SUBMISSION	IV
3	2024-04-19	ISSUED FOR 100% DO SUBMISSION	IV
2	2023-12-20	ISSUED FOR BUILDING PERMIT (TUNNEL)	IV
1	2023-12-15	ISSUED FOR 50% CD SUBMISSION	IV

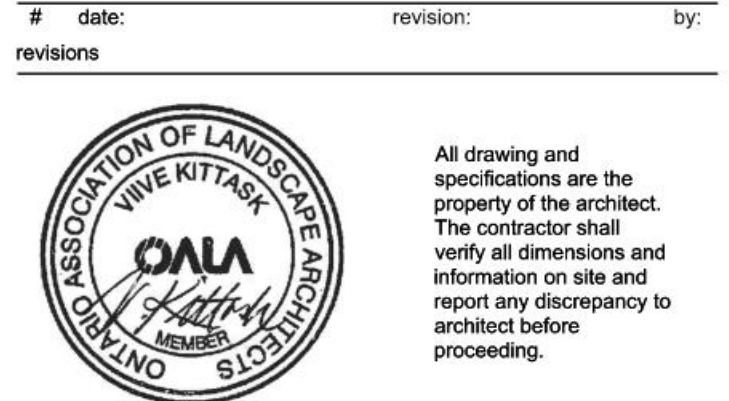

CHEO Integrated Treatment Centre

401 Smyth Rd  
Ottawa, ON K1H 8L1

LEVEL 6 TERRACE KEY PLAN,  
STAFF & MEDICAL STAFF TERRACE  
LAYOUT, PLANTING PLANS &  
LANDSCAPE DETAILS

scale:	AS SHOWN
drawn by:	IVWN
reviewed by:	VK
job number:	2307
plot date:	2025-02-20

drawing number: L1106