



LEVEL 3 AUTISM THERAPY TERRACE
L1103 LAYOUT PLAN
SCALE 1:100



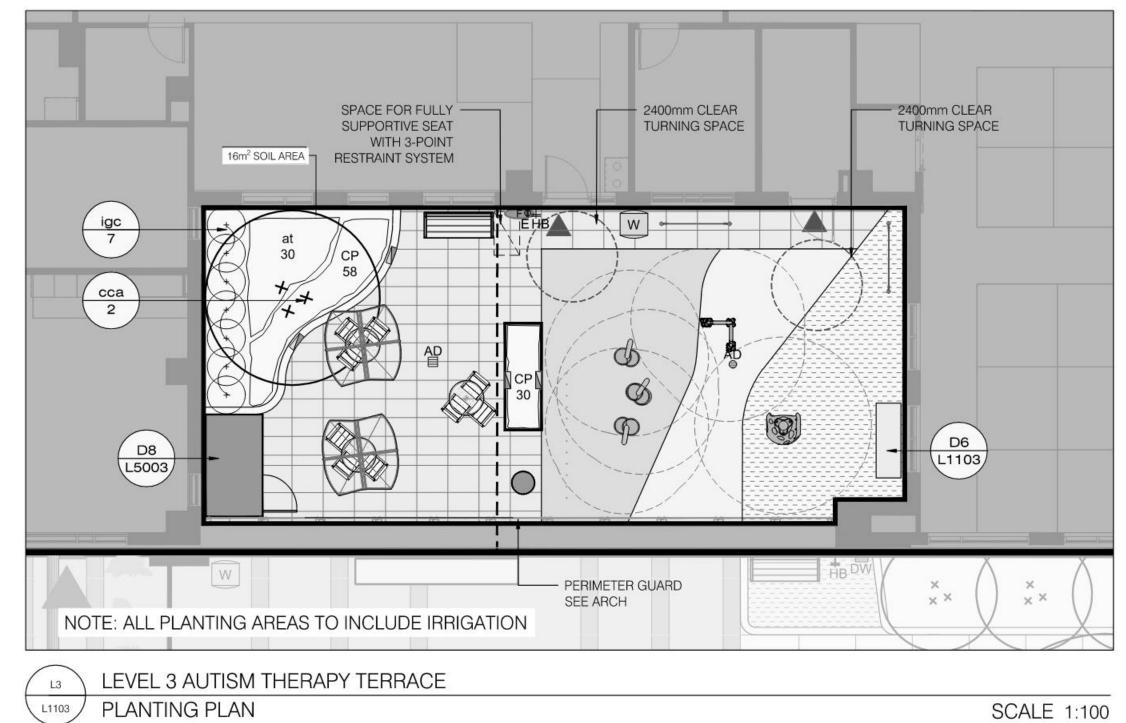


Inclusive Play

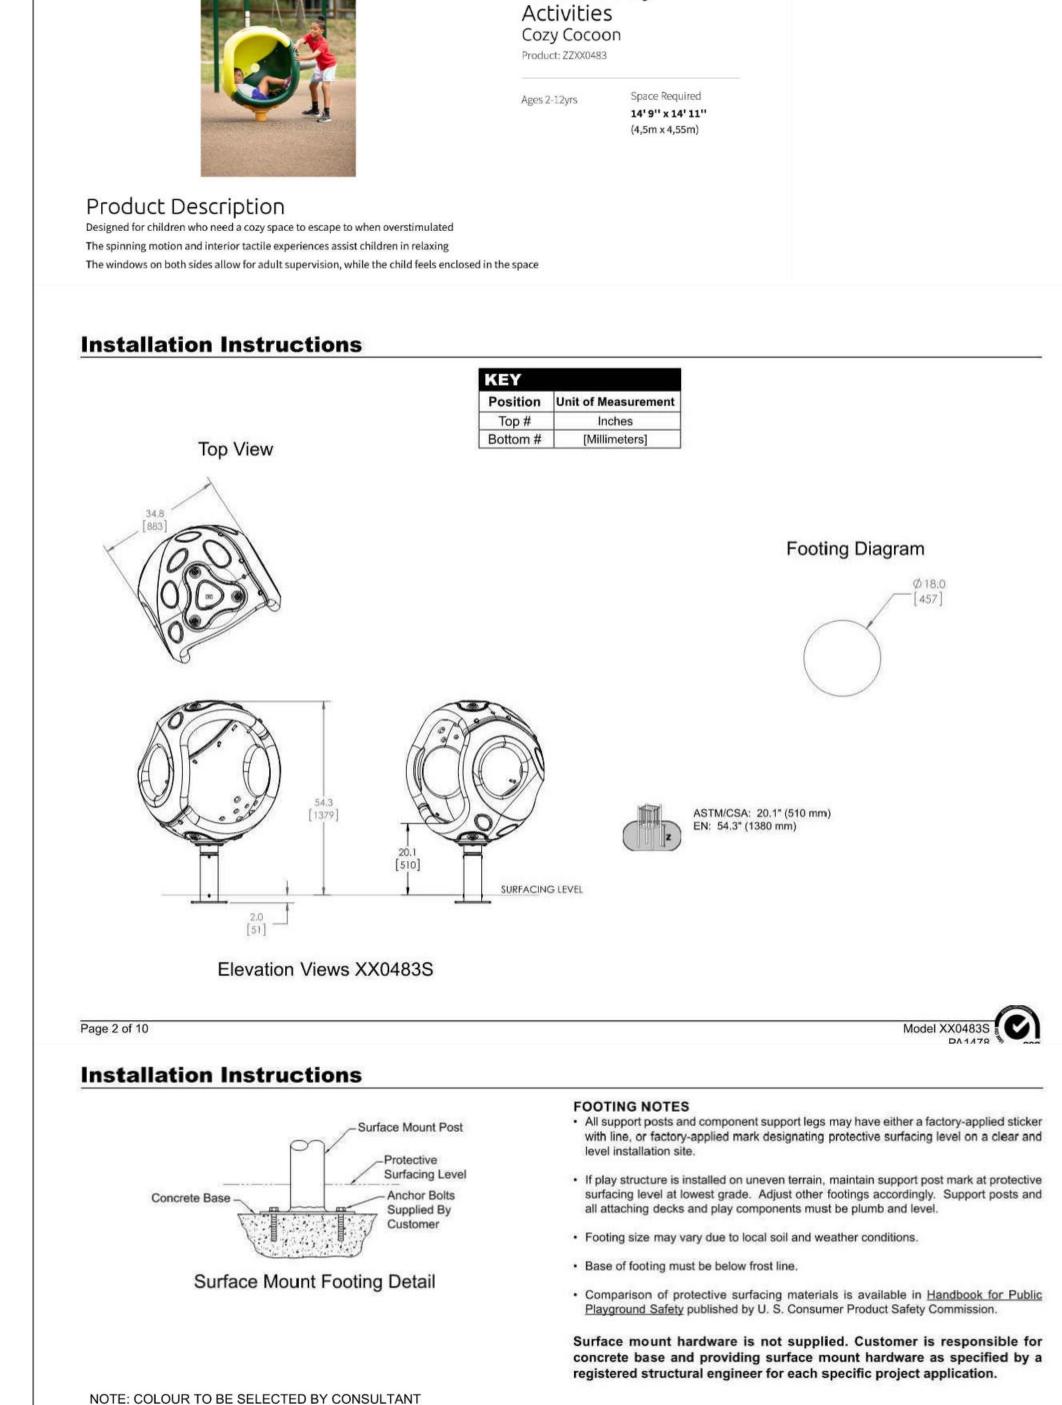


TYPICAL RESPITE ELEMENT TYPE ONE AT AUTISM THERAPY TERRACE


MANUFACTURER'S RENDERING

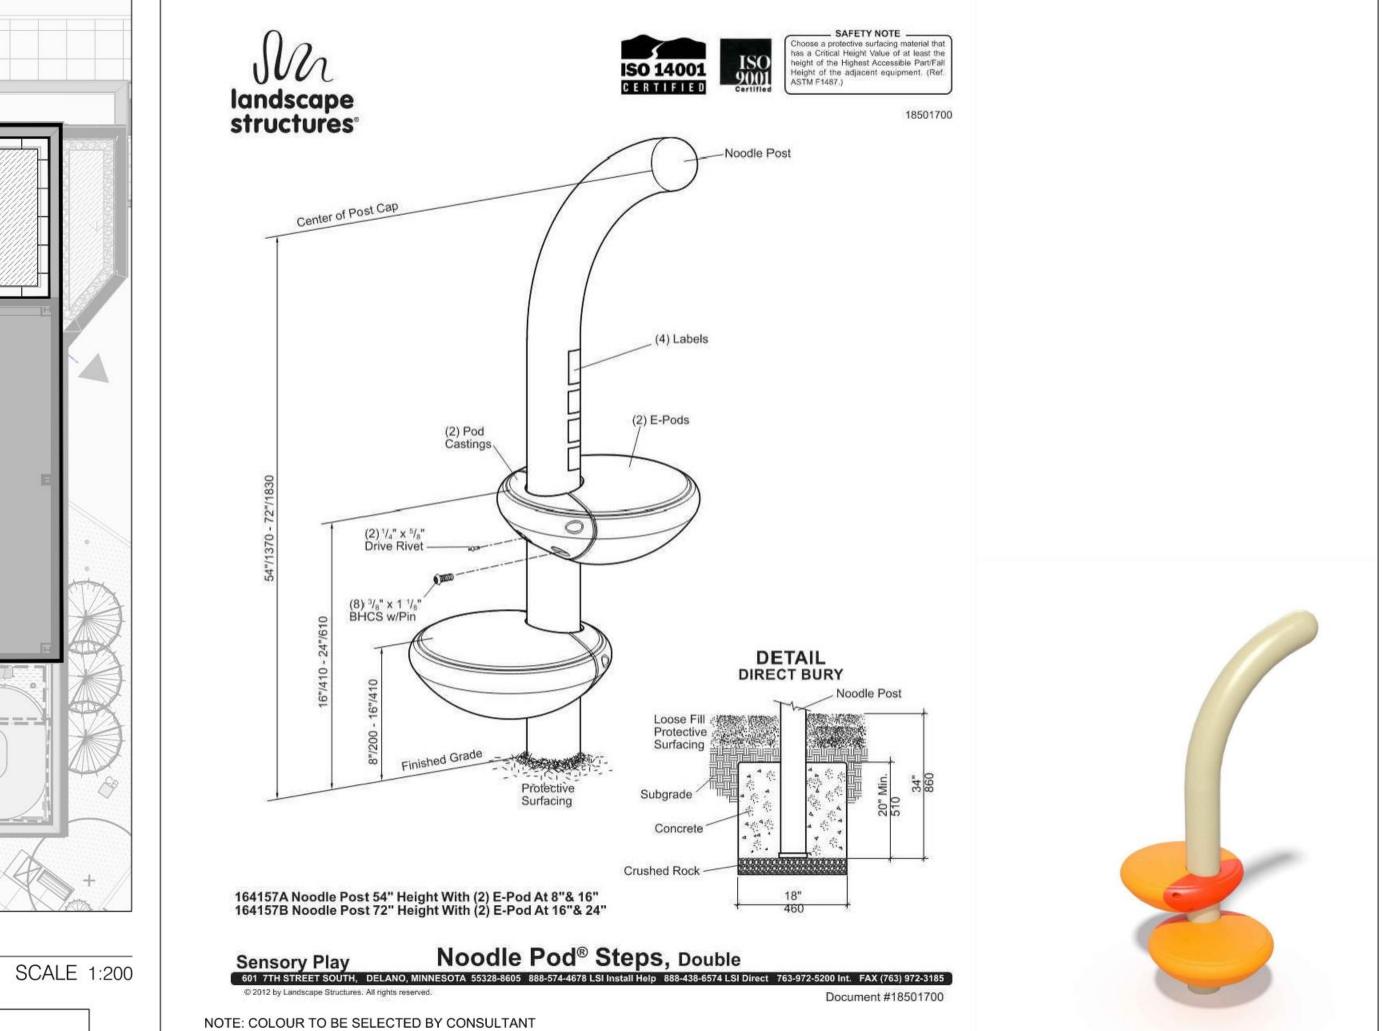

TYPICAL POD STATION AT AUTISM THERAPY TERRACE
MANUFACTURER'S RENDERING

NOT TO SCALE

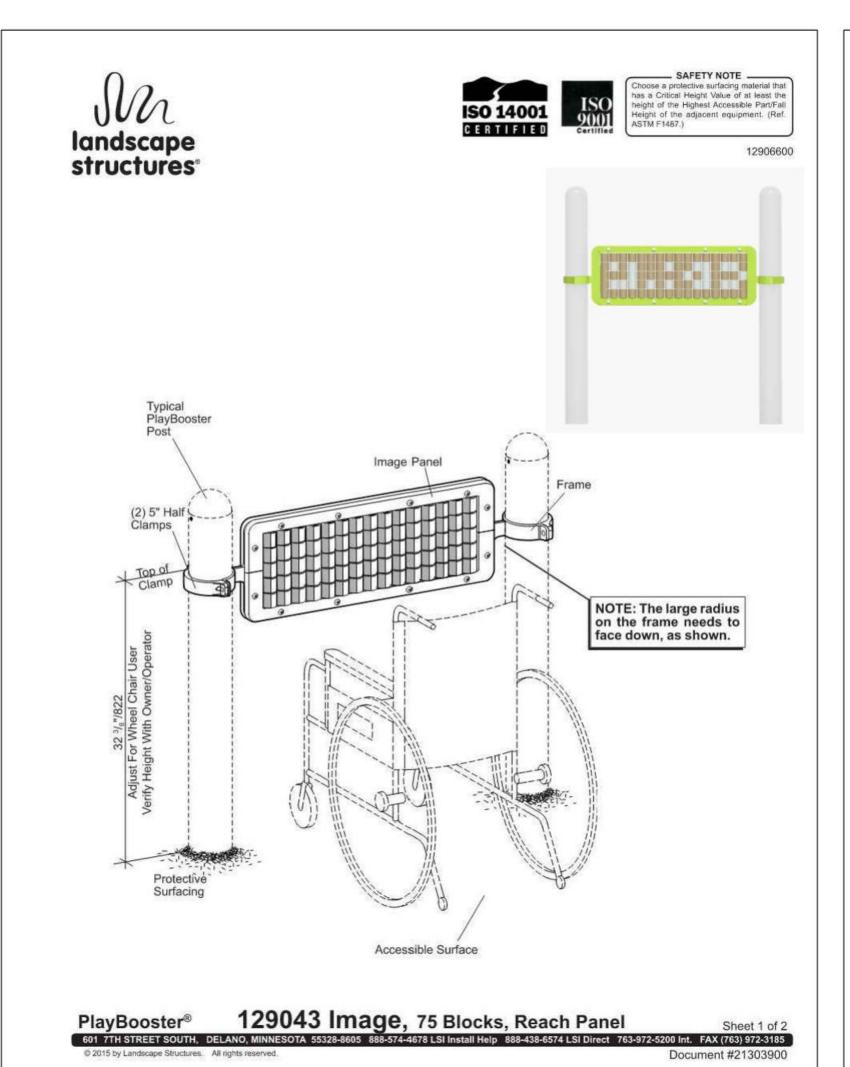

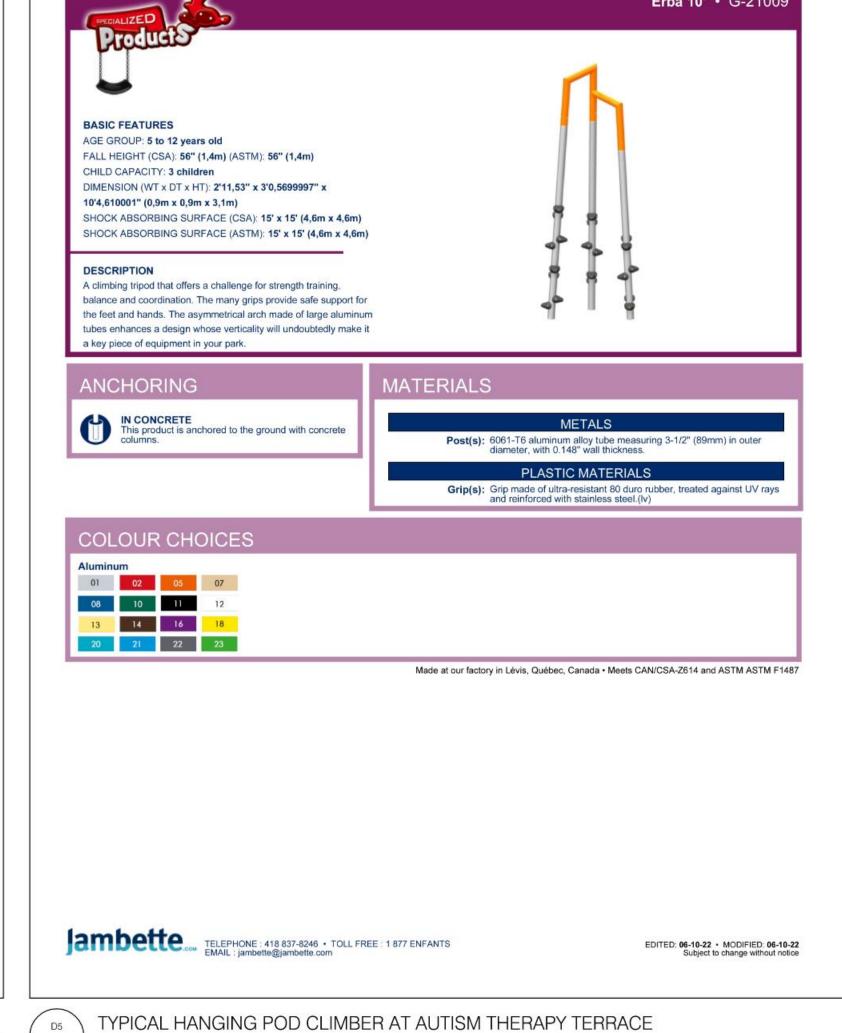




TYPICAL PLAY PANEL AT AUTISM THERAPY TERRACE

NOT TO SCALE





NOT TO SCALE L1103 MANUFACTURER'S CUT SHEET

 

CHEO Integrated Treatment Centre

401 Smyth Rd Ottawa, ON K1H 8L1

NOT TO SCALE


LEVEL 3 TERRACE KEY PLAN AND AUTISM THERAPY TERRACE LAYOUT, PLANTING PLANS AND LANDSCAPE DETAILS

scale: AS SHOWN
drawn by: IW/WN
reviewed by: VK
job number: 2307
plot date: 2025-02-20

drawing number:

L1103



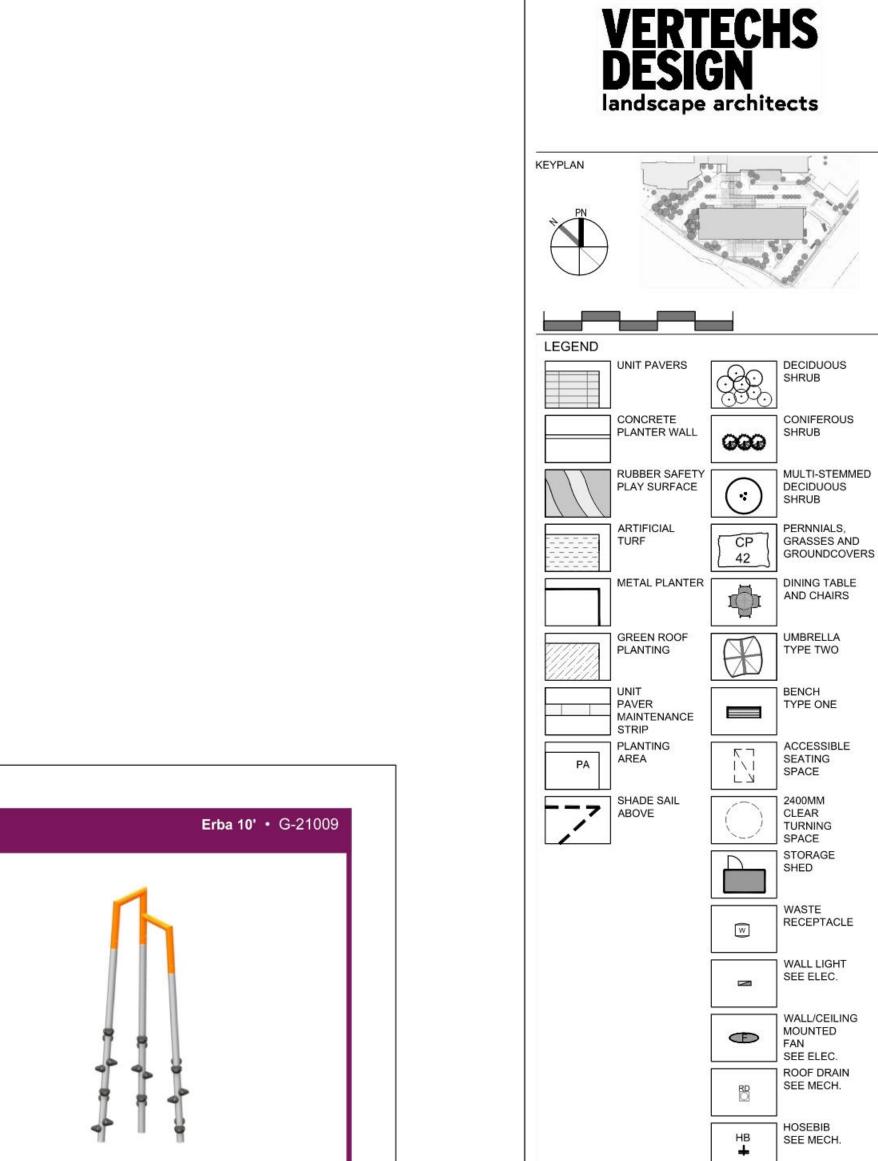

Infrastructure Ontario

EllisDon

9 2025-02-20 ISSUED FOR SITE PLAN CONTROL RESUBMISSION R1

8 2024-12-09 ISSUED FOR SITE PLAN CONTROL IW RESUBMISSION

7 2024-11-27 ISSUED FOR 100% CD IW

6 2024-09-06 ISSUED FOR 50% CD RESUBMISSION IW

5 2024-08-23 ISSUED FOR SITE PLAN CONTROL IW

4 2024-08-07 ISSUED FOR 50% CD SUBMISSION IW

3 2024-04-19 ISSUED FOR 50% CD SUBMISSION IW

2 2023-12-20 ISSUED FOR BUILDING PERMIT (TUNNEL) IW

1 2023-12-15 ISSUED FOR 50% DD SUBMISSION IW

date: revision: by:

revisions

