


2023-11-29 3:31:47 PM AutodeskDWG2020.dwg 1:44C_CHEO_R22220004_1:44C_CHEO_MNA_R222.dwg

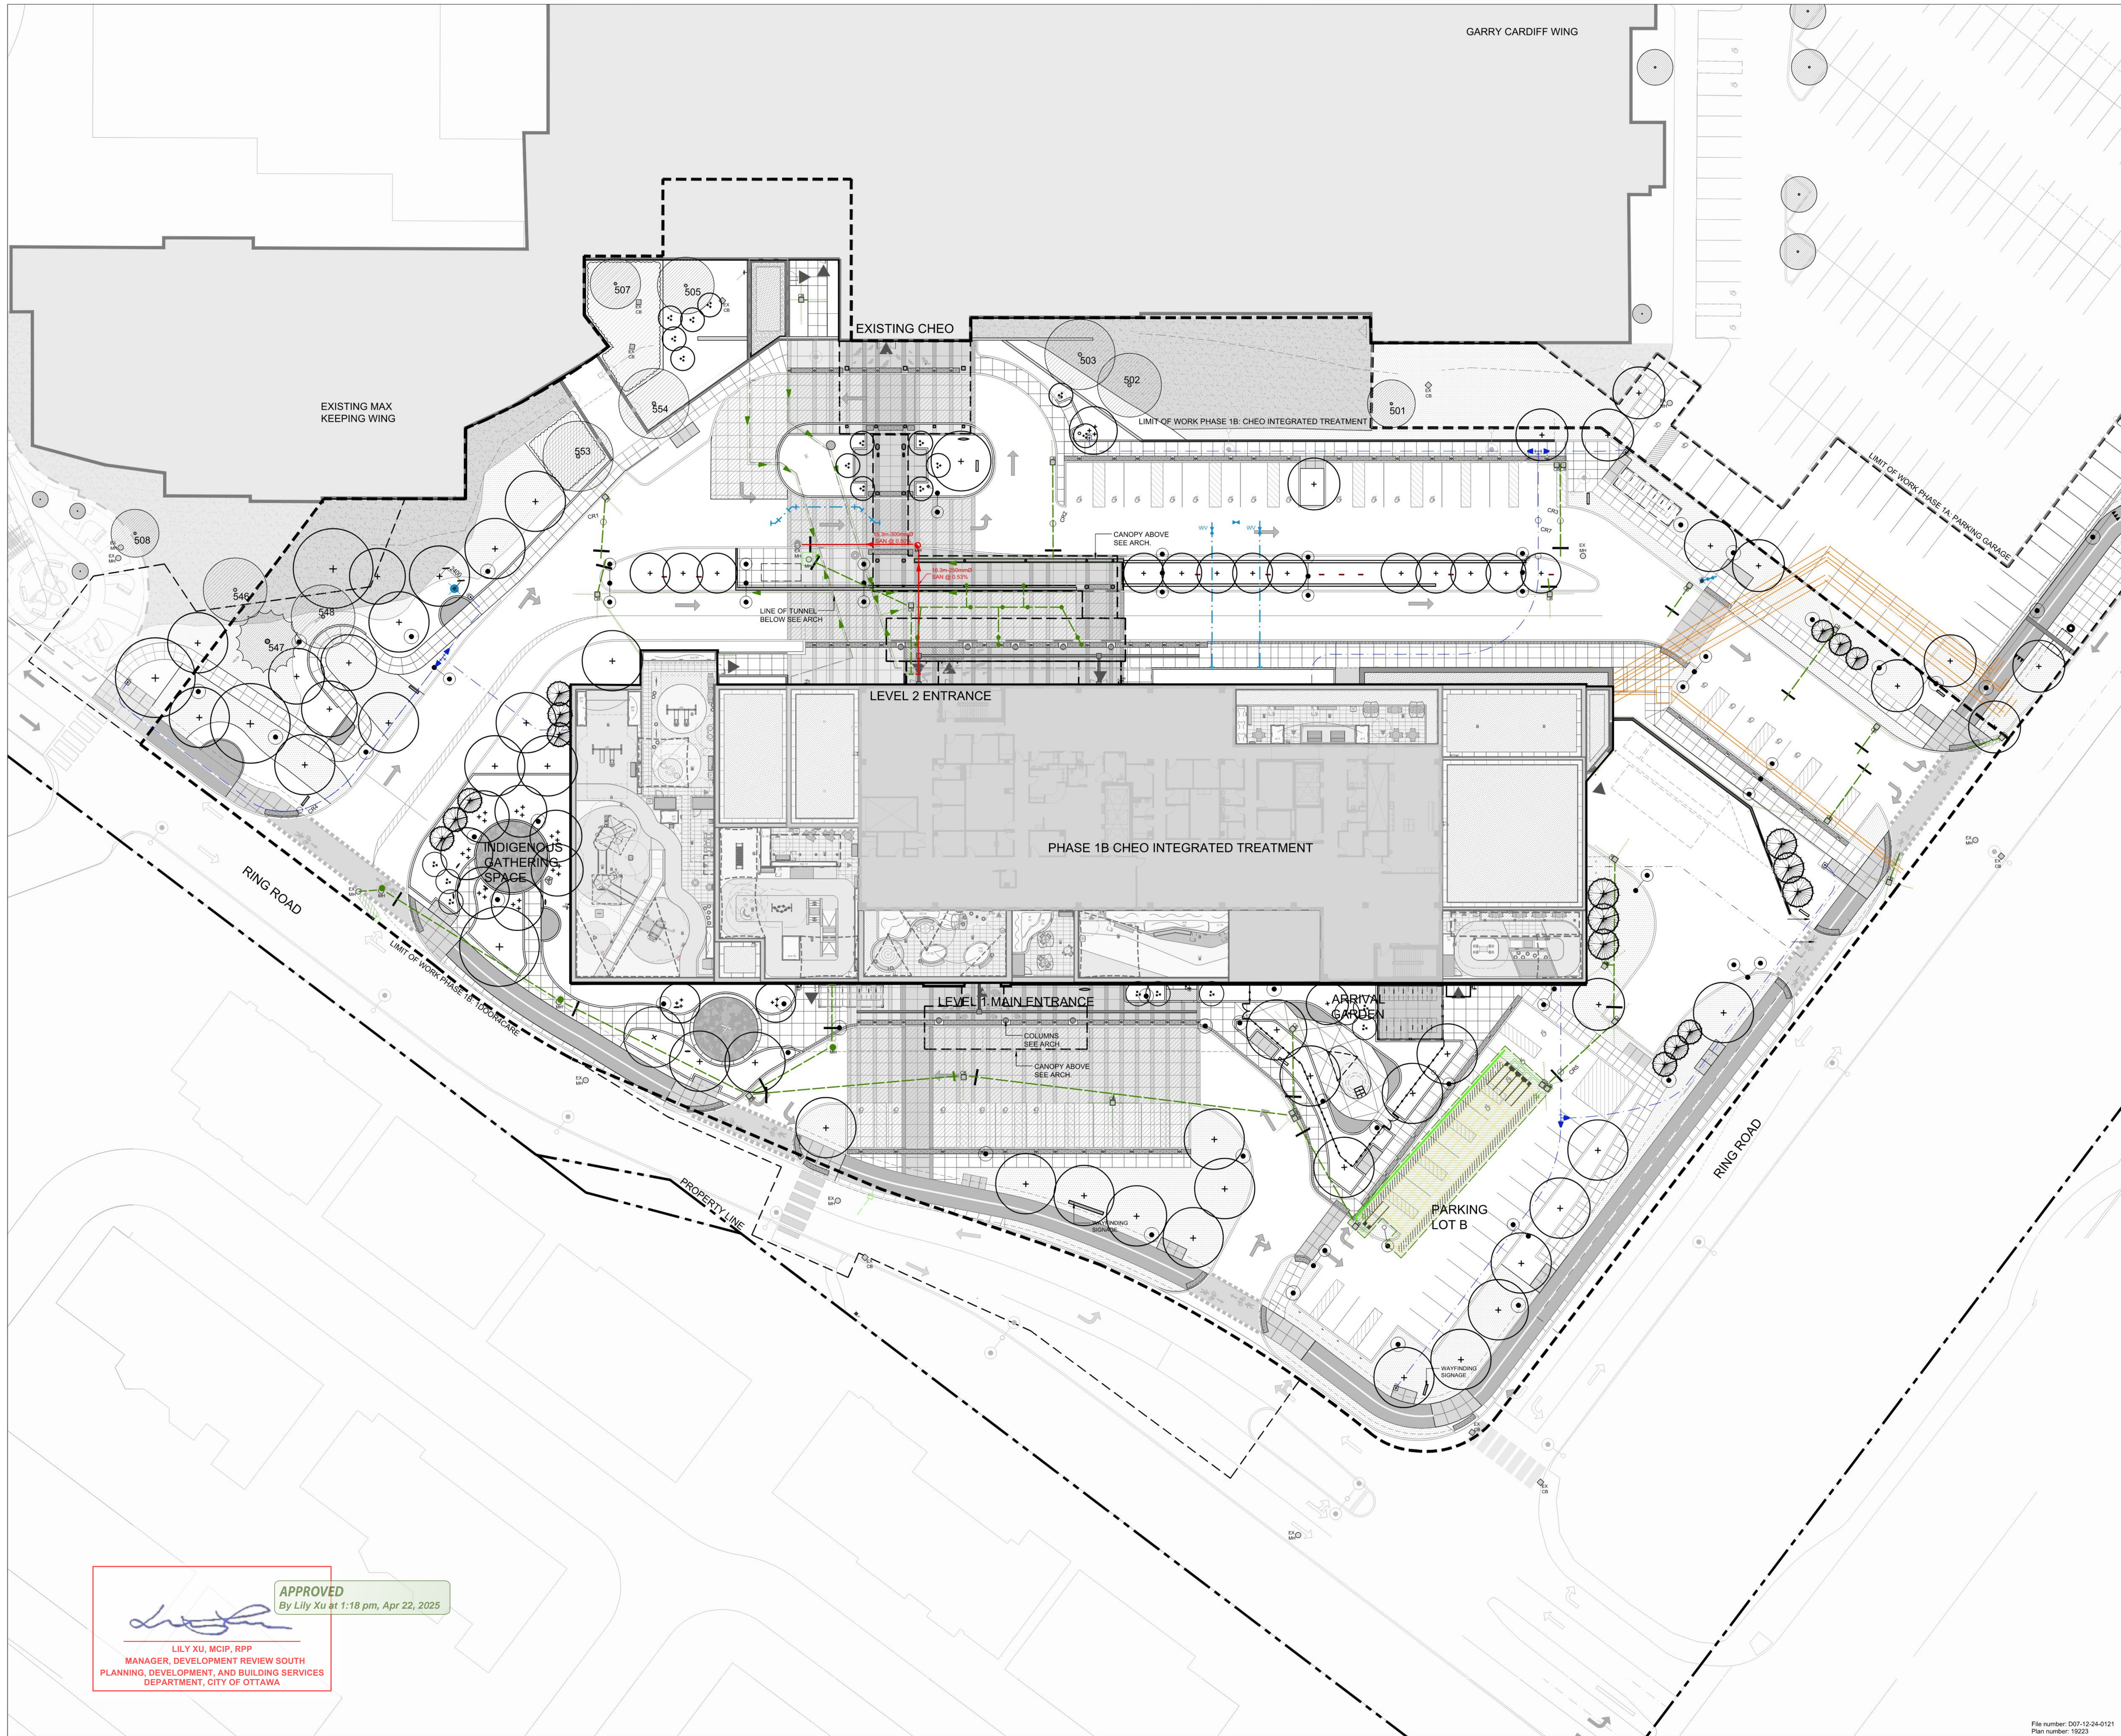

APPROVED
By Lily Xu at 1:18 pm, Apr 22, 2025

Lily Xu
LILY XU, MCIP, RPP
MANAGER, DEVELOPMENT REVIEW SOUTH
PLANNING, DEVELOPMENT, AND BUILDING SERVICES
DEPARTMENT, CITY OF OTTAWA


KEYPLAN

0 5 10 15m SCALE 1:250

PROPERTY LINE	PROPOSED WATER LINE SEE CIVIL
LIMIT OF CONSTRUCTION LINE	PROPOSED STORM LINE SEE CIVIL
CONCRETE PAVING	PROPOSED DETENTION GALLERY SEE CIVIL
TINTED CONCRETE PAVING	PROPOSED SANITARY LINE SEE CIVIL
VEHICULAR CONCRETE PAVING	PROPOSED HYDRO DUCTS SEE CIVIL
EXISTING SOO	MANHOLE SEE CIVIL
EXISTING DECIDUOUS TREE TO REMAIN	PIPE INSULATION SEE CIVIL
DECIDUOUS TREE	CATCH BASIN SEE CIVIL
MULTISTEMMED DECIDUOUS TREE	FIRE HYDRANT SEE CIVIL
CONIFEROUS TREE	LIGHT POLES SEE ELEC.
EXISTING WATER LINE SEE CIVIL	
EXISTING STORM LINE SEE CIVIL	
EXISTING SANITARY LINE SEE CIVIL	
EXISTING HYDRO SEE CIVIL	
EXISTING COMM LINE SEE CIVIL	
EX MANHOLE SEE CIVIL	
EX CATCH BASIN SEE CIVIL	

9	2025-02-20	ISSUED FOR SITE PLAN CONTROL	IW
8	2024-12-09	ISSUED FOR SITE PLAN CONTROL	IW
7	2024-11-27	ISSUED FOR 100% CD	IW
6	2024-09-26	ISSUED FOR 50% CD RESUBMISSION	IW
5	2024-08-23	ISSUED FOR SITE PLAN CONTROL	IW
4	2024-08-07	ISSUED FOR 50% CD SUBMISSION	IW
3	2024-04-19	ISSUED FOR 100% CD SUBMISSION	IW
2	2023-12-07	ISSUED FOR BUILDING PERMIT (TUNNEL)	IW
1	2023-12-15	ISSUED FOR 50% CD SUBMISSION	IW

date: revision: by:

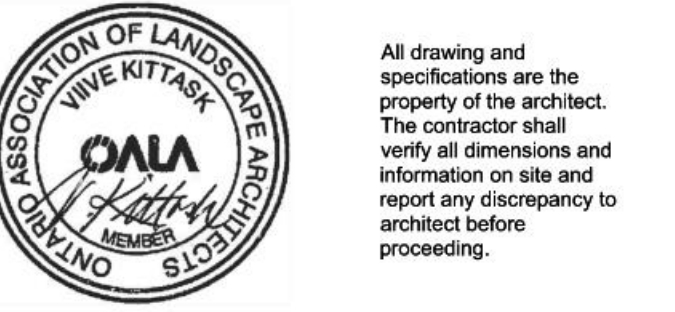

CHEO Integrated Treatment Centre

401 Smyth Rd
Ottawa, ON K1H 8L1

OVERALL CHEO INTEGRATED
TREATMENT LANDSCAPE UTILITY
PLAN

scale: 1:250
drawn by: IWVN
reviewed by: VK
job number: 2307
plot date: 2025-02-20
drawing number:

L0601U

File number: D07-12-24-0121
Plan number: 19223