


- EXTERIOR MATERIALS:
- (A) ARCHITECTURAL CONCRETE BLOCK, "DINK"
 - (B) ARCHITECTURAL CONCRETE BLOCK, "WHITE"
 - (2A) ARCHITECTURAL STONE, "TINE"
 - (3B) ARCHITECTURAL STONE, "SPLIT"
 - (3) CEMENT-FACED INSULATION
 - (4) FORMED ALUMINUM PANEL, TYPE A "BRONZE"
 - (4B) FORMED ALUMINUM PANEL, TYPE B "CHAMPAGNE"
 - (4C) FORMED ALUMINUM PANEL, TYPE C "GREY"
 - (4D) FORMED ALUMINUM PANEL, TYPE D "GREEN"
 - (4E) FORMED ALUMINUM PANEL, TYPE E "ORANGE"
 - (4F) FORMED ALUMINUM PANEL, TYPE F "YELLOW"
 - (4G) FORMED ALUMINUM PANEL, TYPE G "SILVER"
 - (4H) FORMED ALUMINUM PANEL, STANDING SEAM VERTICAL, "CLEAR"
 - (7) PREFORMED SCUPPER
 - (4A) EXTERIOR LOUVER - PENTHOUSE, TYPE A "GREY"
 - (4B) EXTERIOR LOUVER - GENERATOR ROOM, TYPE A "GREY"
 - (10A) EXTERIOR LOUVER - SMALL, TYPE A "GREY"
 - (10B) EXTERIOR LOUVER - SMALL, TYPE B "BRONZE"
 - (10C) EXTERIOR LOUVER - SMALL, TYPE C MATCH EXISTING (CHEO)
 - (11A) EXTERIOR LOUVER - ACOUSTIC, TYPE A "GREY"
 - (12A) GLAZED TYP TERRACE GUARD - TYPE 1A (2400 mm HIGH)
 - (12B) GLAZED STAFF TERRACE GUARD - TYPE 1B (1800 mm HIGH)
 - (13) GLAZED MENTAL HEALTH TERRACE GUARD - TYPE 2 (4200 mm HIGH)
 - (14) LINEAR METAL SOFFITS, WOOD-LOOK
 - (15) METAL COMPOSITE PANELS "GREY"
 - (16) METAL SIDING
 - (LL) LOOSE UNIT (LLU) SHELF ANGLE (SHLF) CONTROL JOINT (CJ)

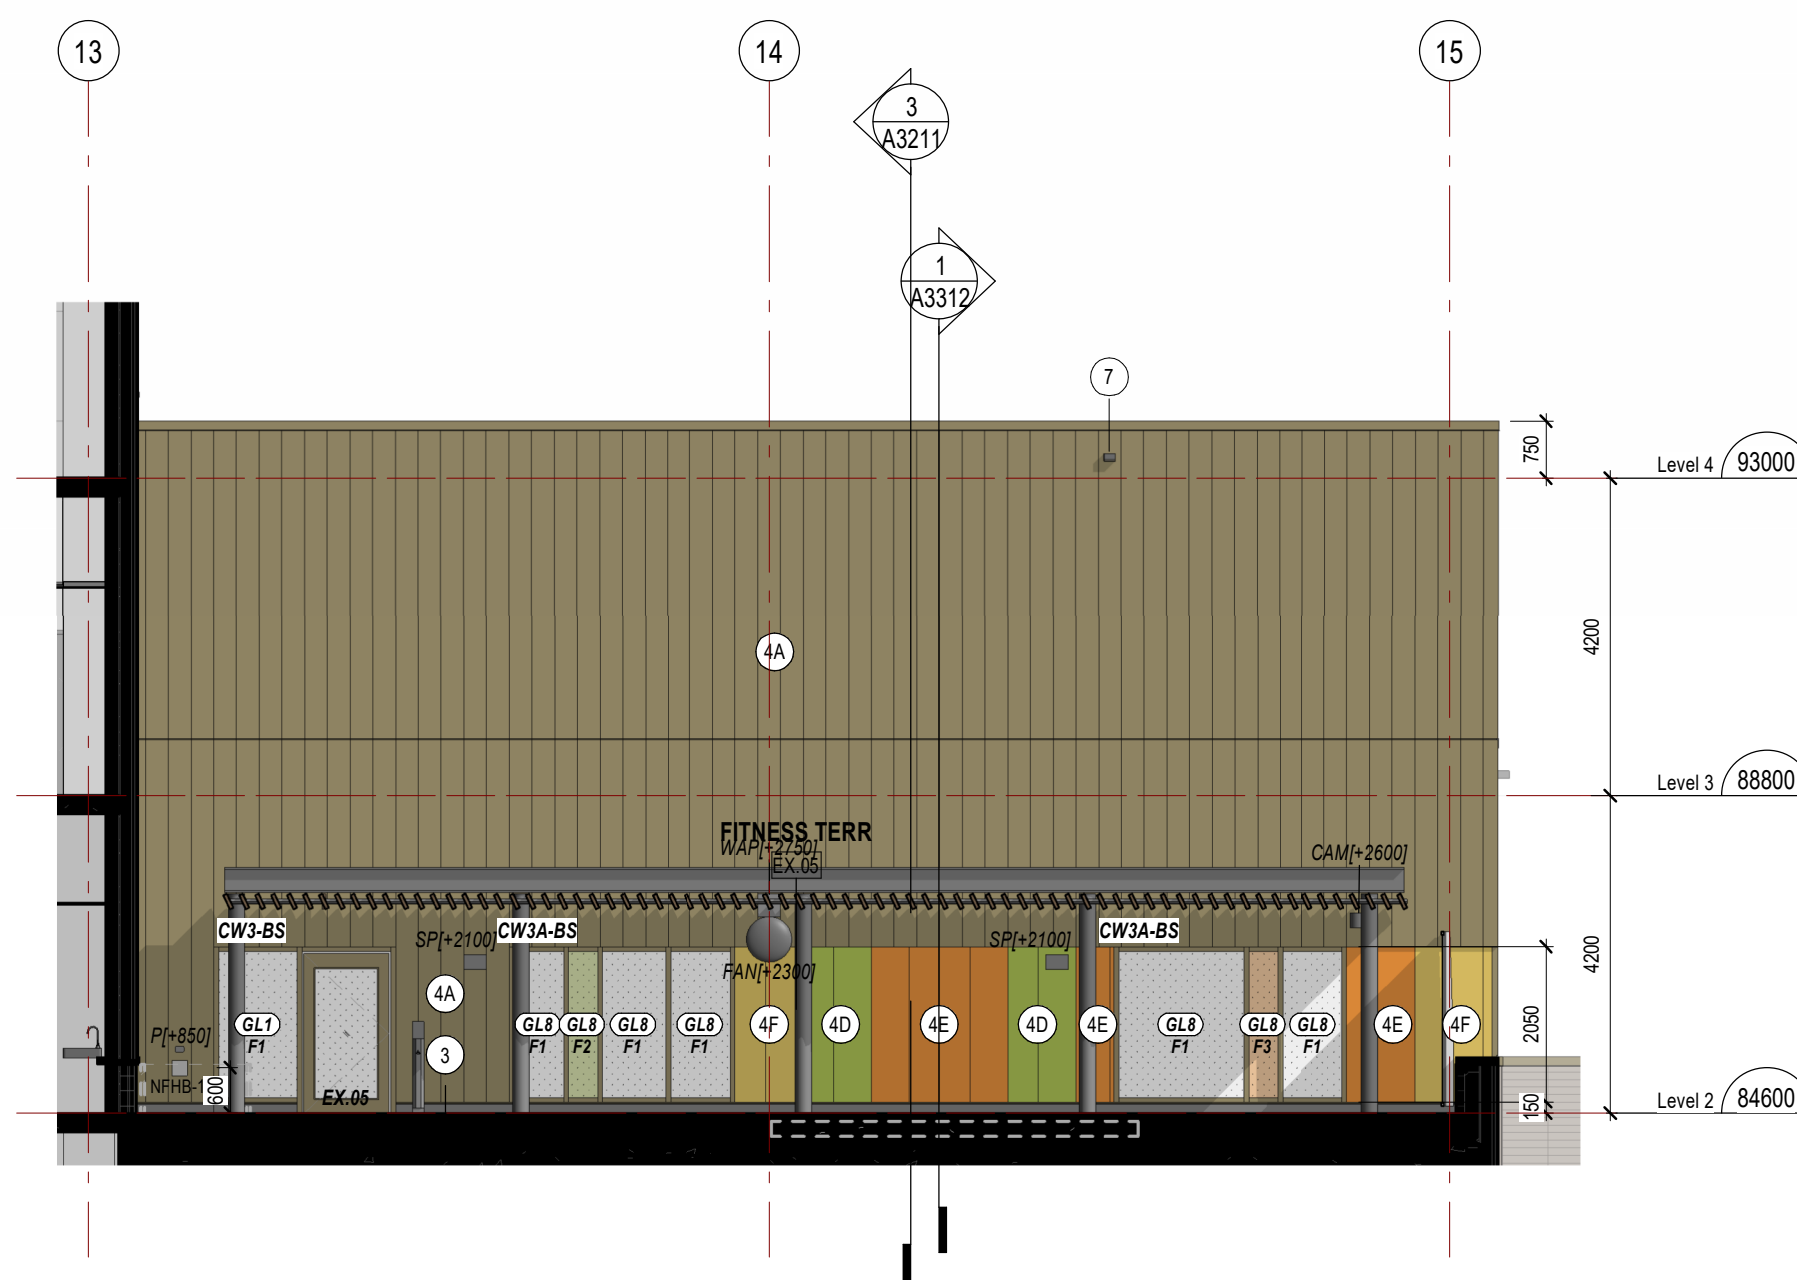

2 LEVEL 2 FITNESS TERRACE - NORTH FACING
1 : 100




4 LEVEL 3 AUTISM & L4 PASSIVE PLAY TERRACE - EAST
A2231 1 : 100

3 LEVEL 3 AUTISM TERRACE - EAST FACING
A2231 1 : 100



1 SOUTH ELEVATION - ZONE B
A2231 1 : 100

- Revisions
- | # | Date | Revision |
|---|----------|---|
| 9 | 20/04/21 | ISSUED FOR SITE PLAN CONTROL RESUBMISSION |
| 8 | 20/03/21 | ISSUED FOR 100% CONSTRUCTION DOCUMENTS R1 |
| 7 | 24/11/21 | ISSUED FOR 100% CONSTRUCTION DOCUMENTS |
| 6 | 24/08/21 | ISSUED FOR BUILDING PERMIT |
| 5 | 24/06/21 | ISSUED FOR SITE PLAN CONTROL |
| 4 | 24/05/21 | ISSUED FOR 50% CONSTRUCTION DOCUMENTS |
| 3 | 24/05/21 | ISSUED FOR STEEL TENDER |
| 2 | 24/04/21 | ISSUED FOR 100% DESIGN DEVELOPMENT |
| 1 | 23/12/19 | ISSUED FOR RFP DRAFT |
| 0 | 23/12/19 | ISSUED FOR 0% DESIGN DEVELOPMENT |

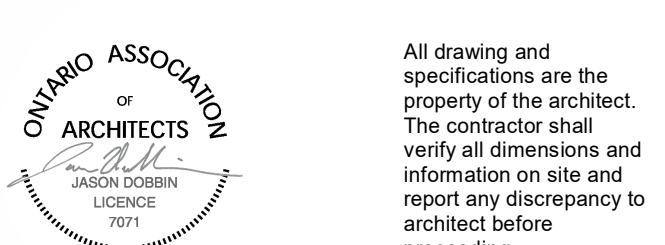

CHEO Integrated Treatment Centre

401 Smyth Rd
Ottawa, ON K1H 1B1

BUILDING ELEVATIONS - SOUTH
- ZONE B

scale: As indicated
drawn by: Author
reviewed by: Checker
job number: 23004
plot date: 25/02/21
drawing number:

A2231

File Number: D07-12-24-0121
Plan Number: 19223