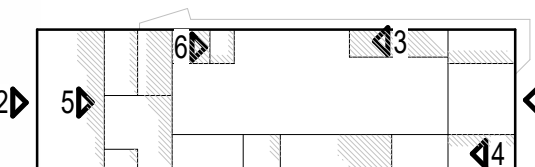


Montgomery Sisam Architects Inc.

197 Spadina Avenue, Toronto, Ontario M5T 2C3 montgomerysisam.com
Tel 416.364.8079 Fax 416.364.7723

MontgomerySisam

KEYPLAN



EXTERIOR MATERIALS:

- (A) ARCHITECTURAL CONCRETE BLOCK, "ONYX"
- (B) ARCHITECTURAL CONCRETE BLOCK, "WHITE"
- (2A) ARCHITECTURAL STONE, "TINE"
- (3B) ARCHITECTURAL STONE, "SPLIT"
- (3) CEMENT-FACED INSULATION
- (4A) FORMED ALUMINUM PANEL, TYPE A "BRONZE"
- (4B) FORMED ALUMINUM PANEL, TYPE B "CHAMPAGNE"
- (4C) FORMED ALUMINUM PANEL, TYPE C "GREY"
- (4D) FORMED ALUMINUM PANEL, TYPE D "GREEN"
- (4E) FORMED ALUMINUM PANEL, TYPE E "ORANGE"
- (4F) FORMED ALUMINUM PANEL, TYPE F "YELLOW"
- (4G) FORMED ALUMINUM PANEL, TYPE G "SILVER"
- (I) FORMED ALUMINUM PANEL, STANDING SEAM VERTICAL, "CLEAR"
- (7) PREFORMED SCUPPER
- (8A) EXTERIOR LOUVER - PENTHOUSE, TYPE A "GREY"
- (8A) EXTERIOR LOUVER - GENERATOR ROOM, TYPE A "GREY"
- (10A) EXTERIOR LOUVER - SMALL, TYPE A "GREY"
- (10B) EXTERIOR LOUVER - SMALL, TYPE B "BRONZE"
- (10C) EXTERIOR LOUVER - SMALL, TYPE C "MATCH EXISTING (CHEO)"
- (11A) EXTERIOR LOUVER - ACOUSTIC, TYPE A "GREY"
- (12A) GLAZED TYP TERRACE GUARD - TYPE 1A (2400 mm HIGH)
- (12B) GLAZED STAFF TERRACE GUARD - TYPE 1B (1800 mm HIGH)
- (13) GLAZED MENTAL HEALTH TERRACE GUARD - TYPE 2 (4200 mm HIGH)
- (14) LINEAR METAL SOFFITS, WOOD-LOOK
- (15) METAL COMPOSITE PANELS, "GREY"
- (16) METAL SIDING

LL - LOOSE UNITS (LLU) SHELF ANGLE (SHA) CONTROL JOINT (CJ)

- 8 20/04/21 ISSUED FOR SITE PLAN CONTROL RESUBMISSION
- 7 20/03/21 ISSUED FOR 100% CONSTRUCTION DOCUMENTS R1
- 6 20/02/20 ISSUED FOR SITE PLAN CONTROL R1
- 5 24/11/20 ISSUED FOR 100% CONSTRUCTION DOCUMENTS
- 4 24/05/20 ISSUED FOR BUILDING PERMIT
- 3 24/05/20 ISSUED FOR SITE PLAN CONTROL
- 2 24/08/21 ISSUED FOR 50% CONSTRUCTION DOCUMENTS
- 1 24/05/20 ISSUED FOR STEEL TENDER
- 0 24/04/19 ISSUED FOR 100% DESIGN DEVELOPMENT

DATE revision



All drawing and specifications are the property of the architect. The contractor shall verify all dimensions and information on site and report any discrepancy to architect before proceeding.

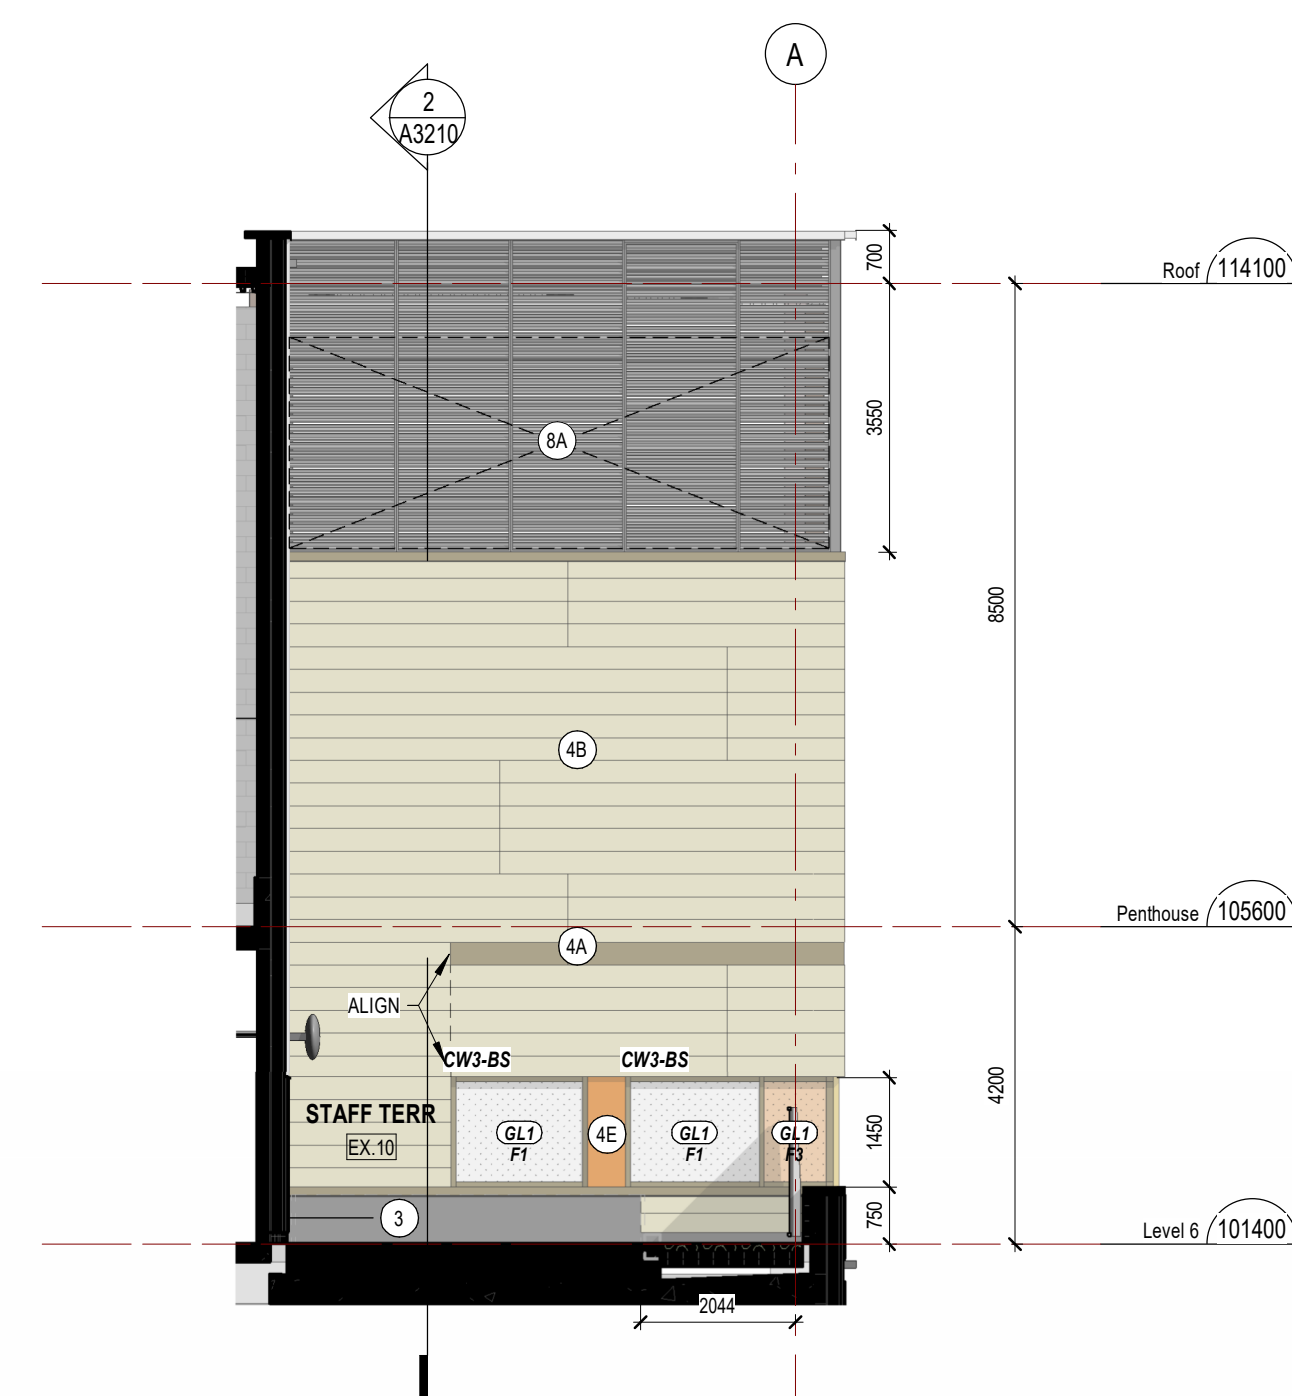
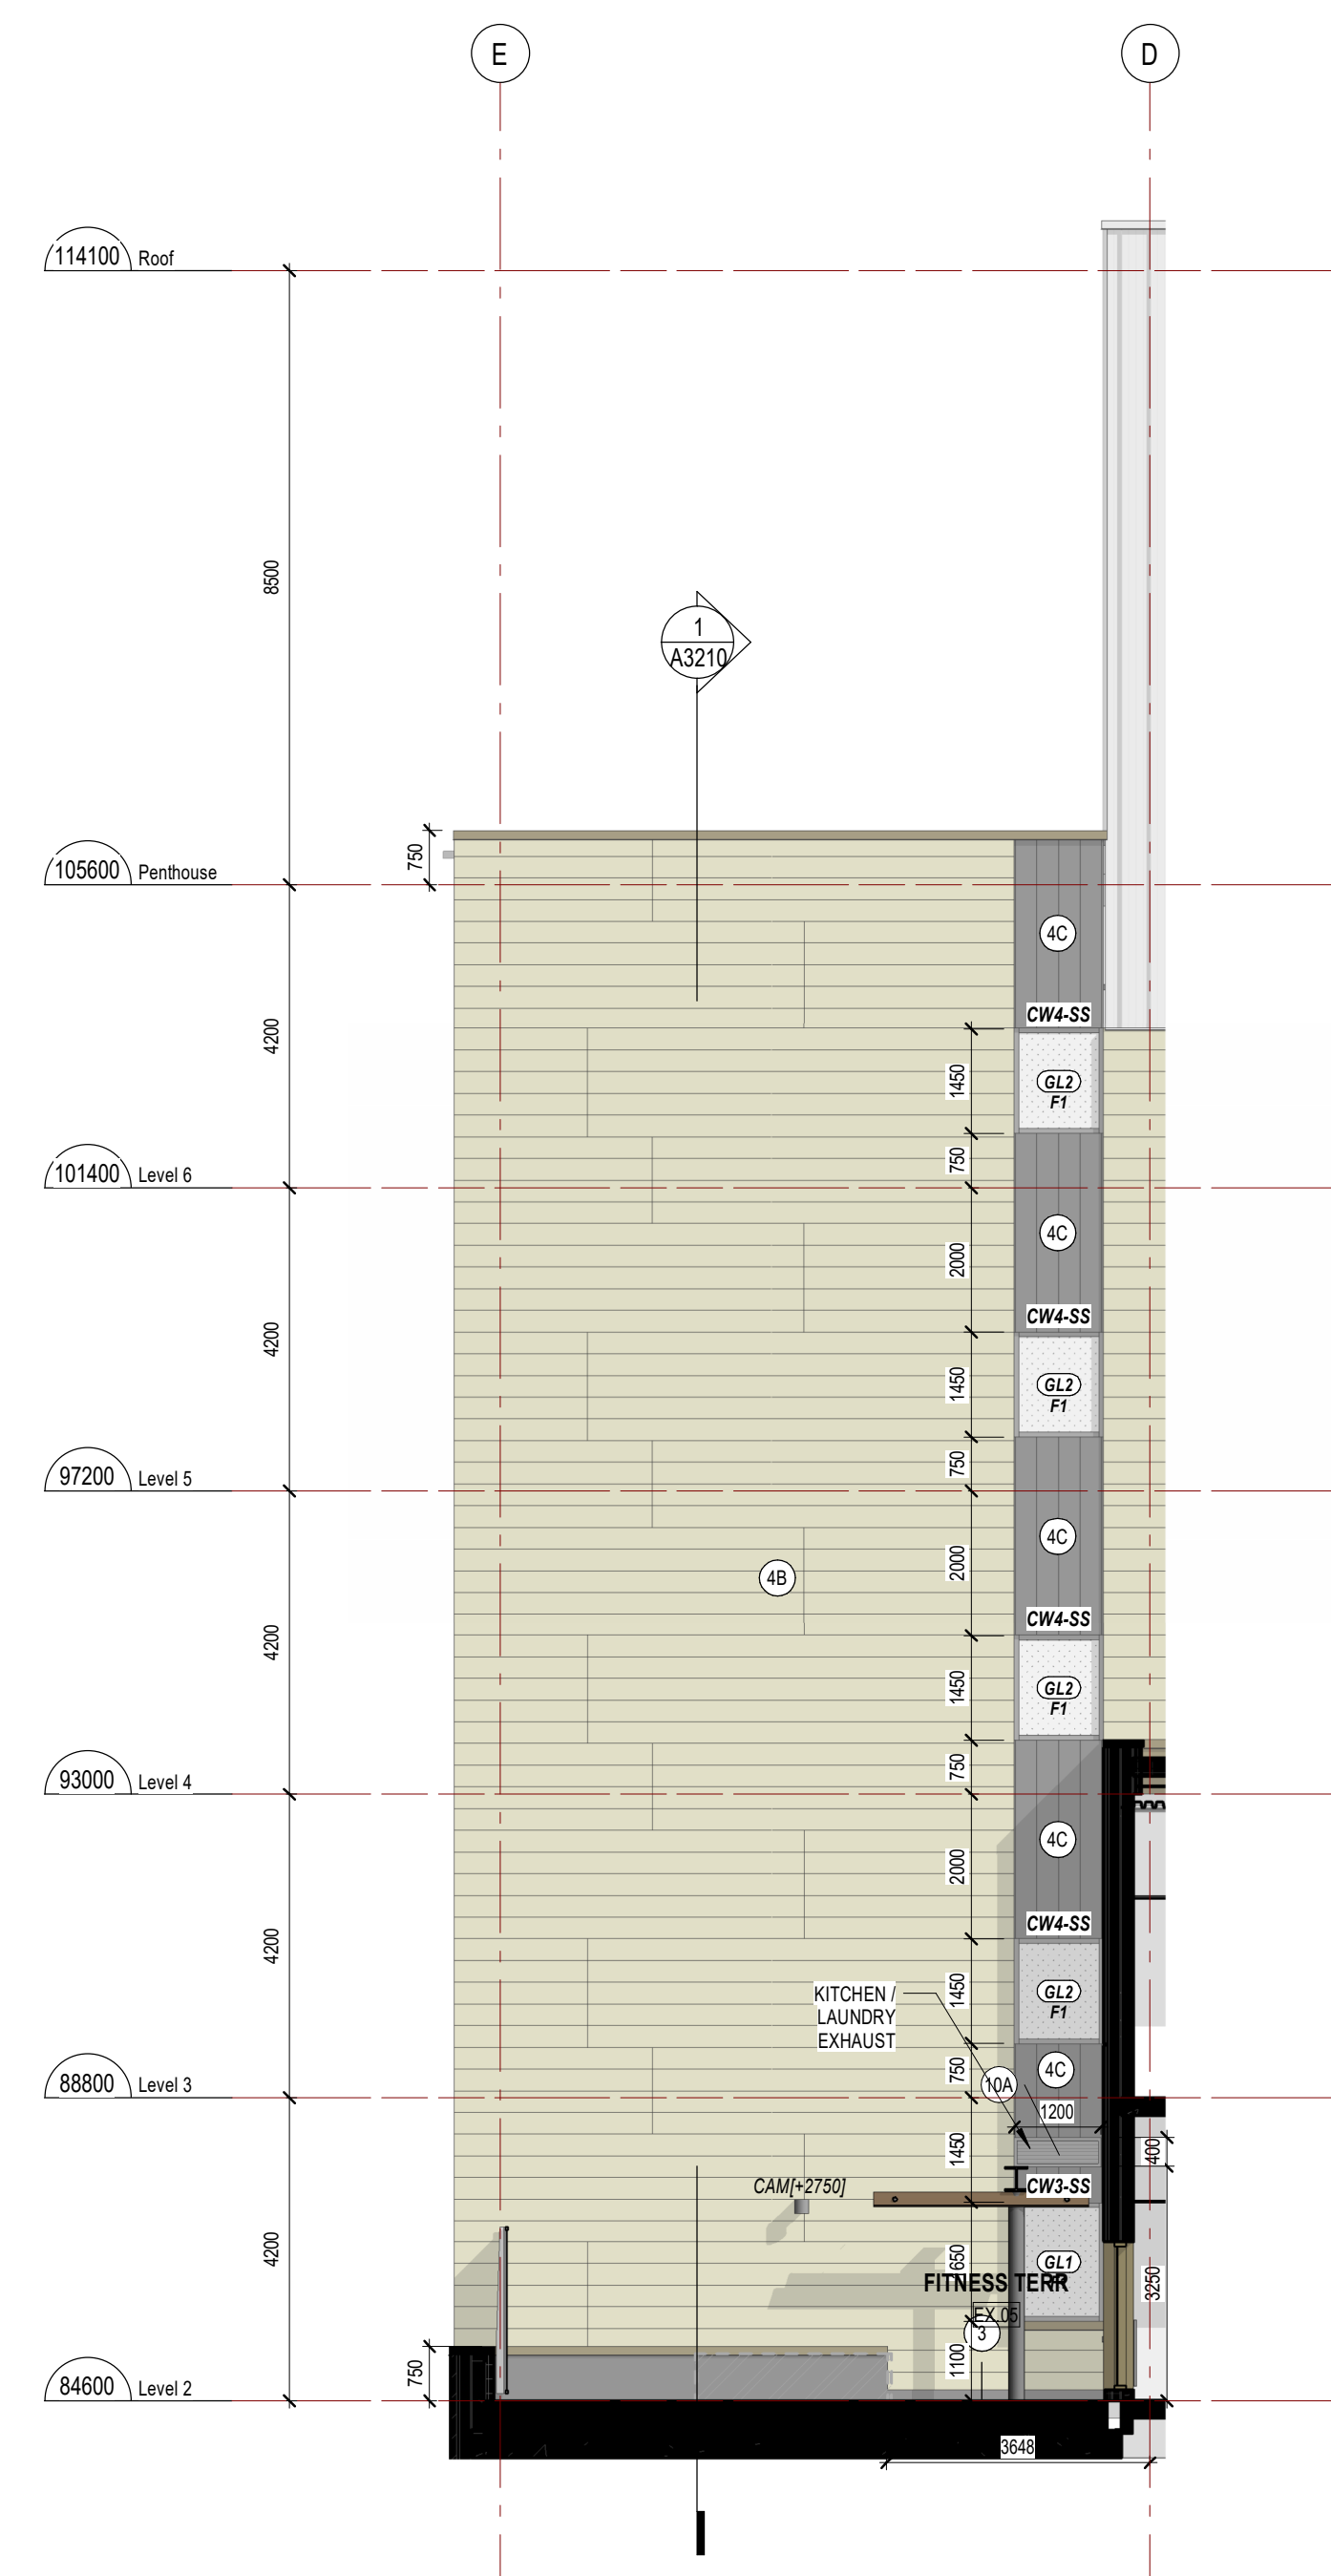
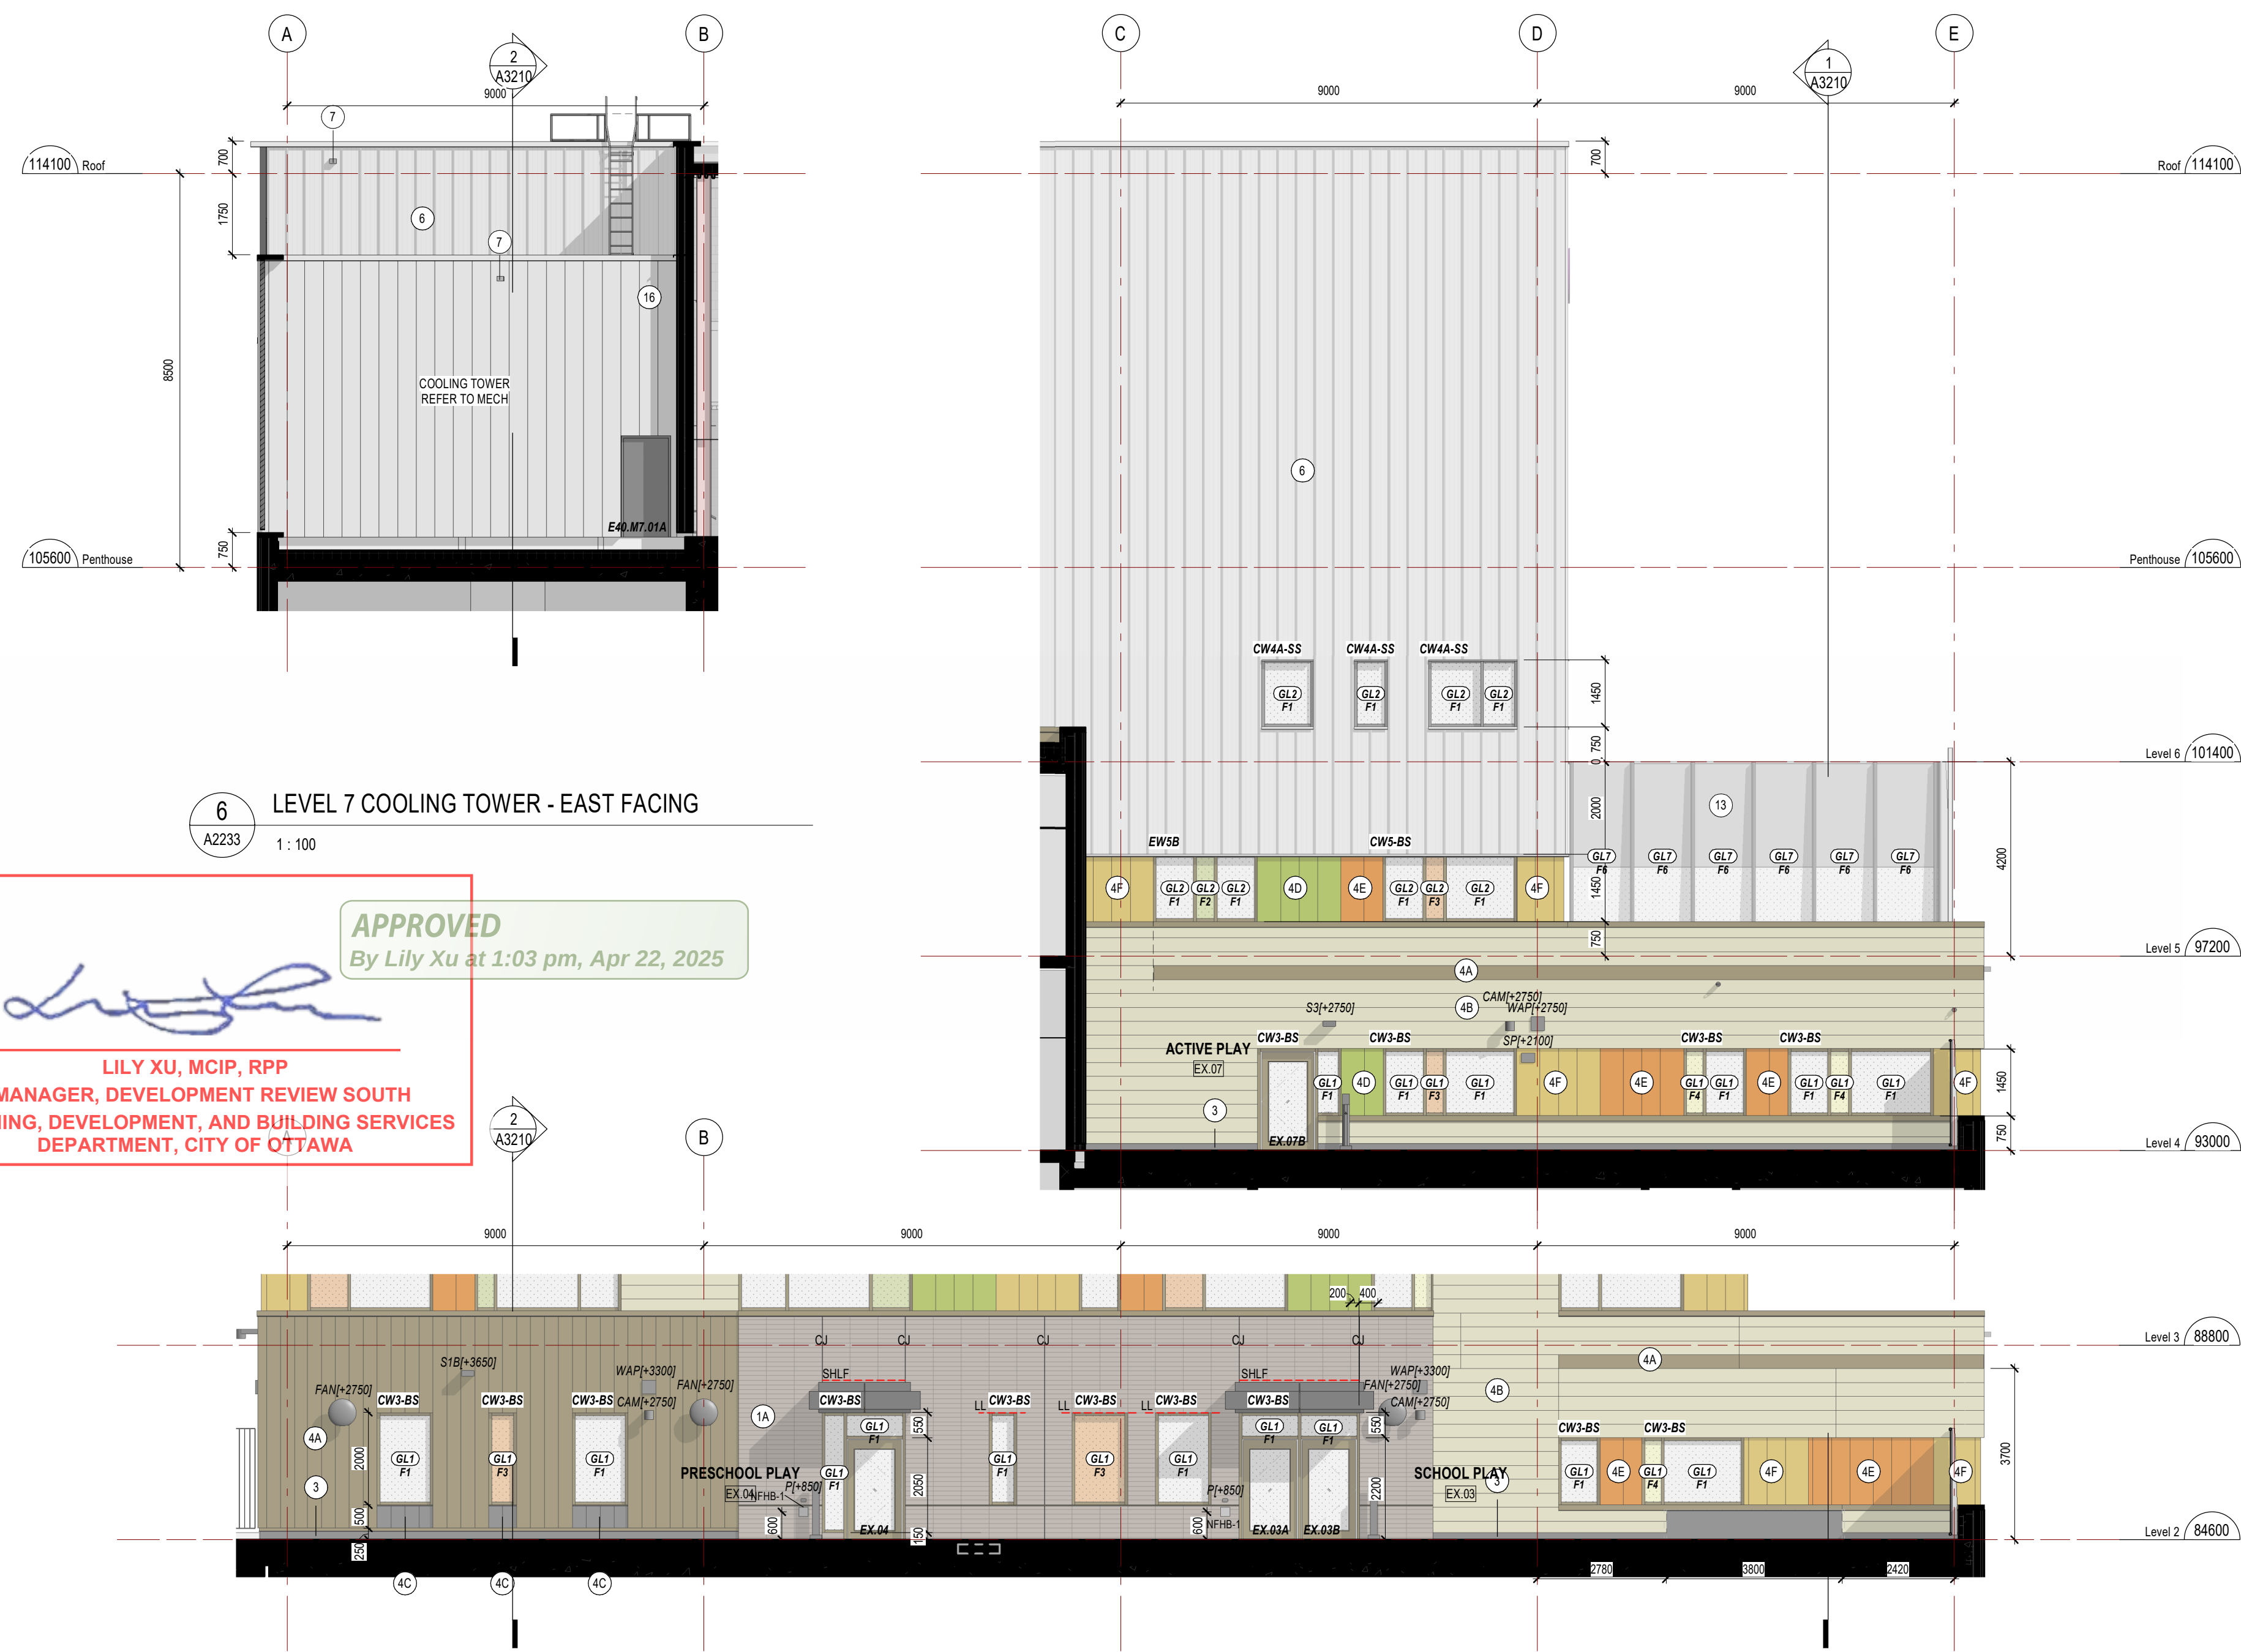
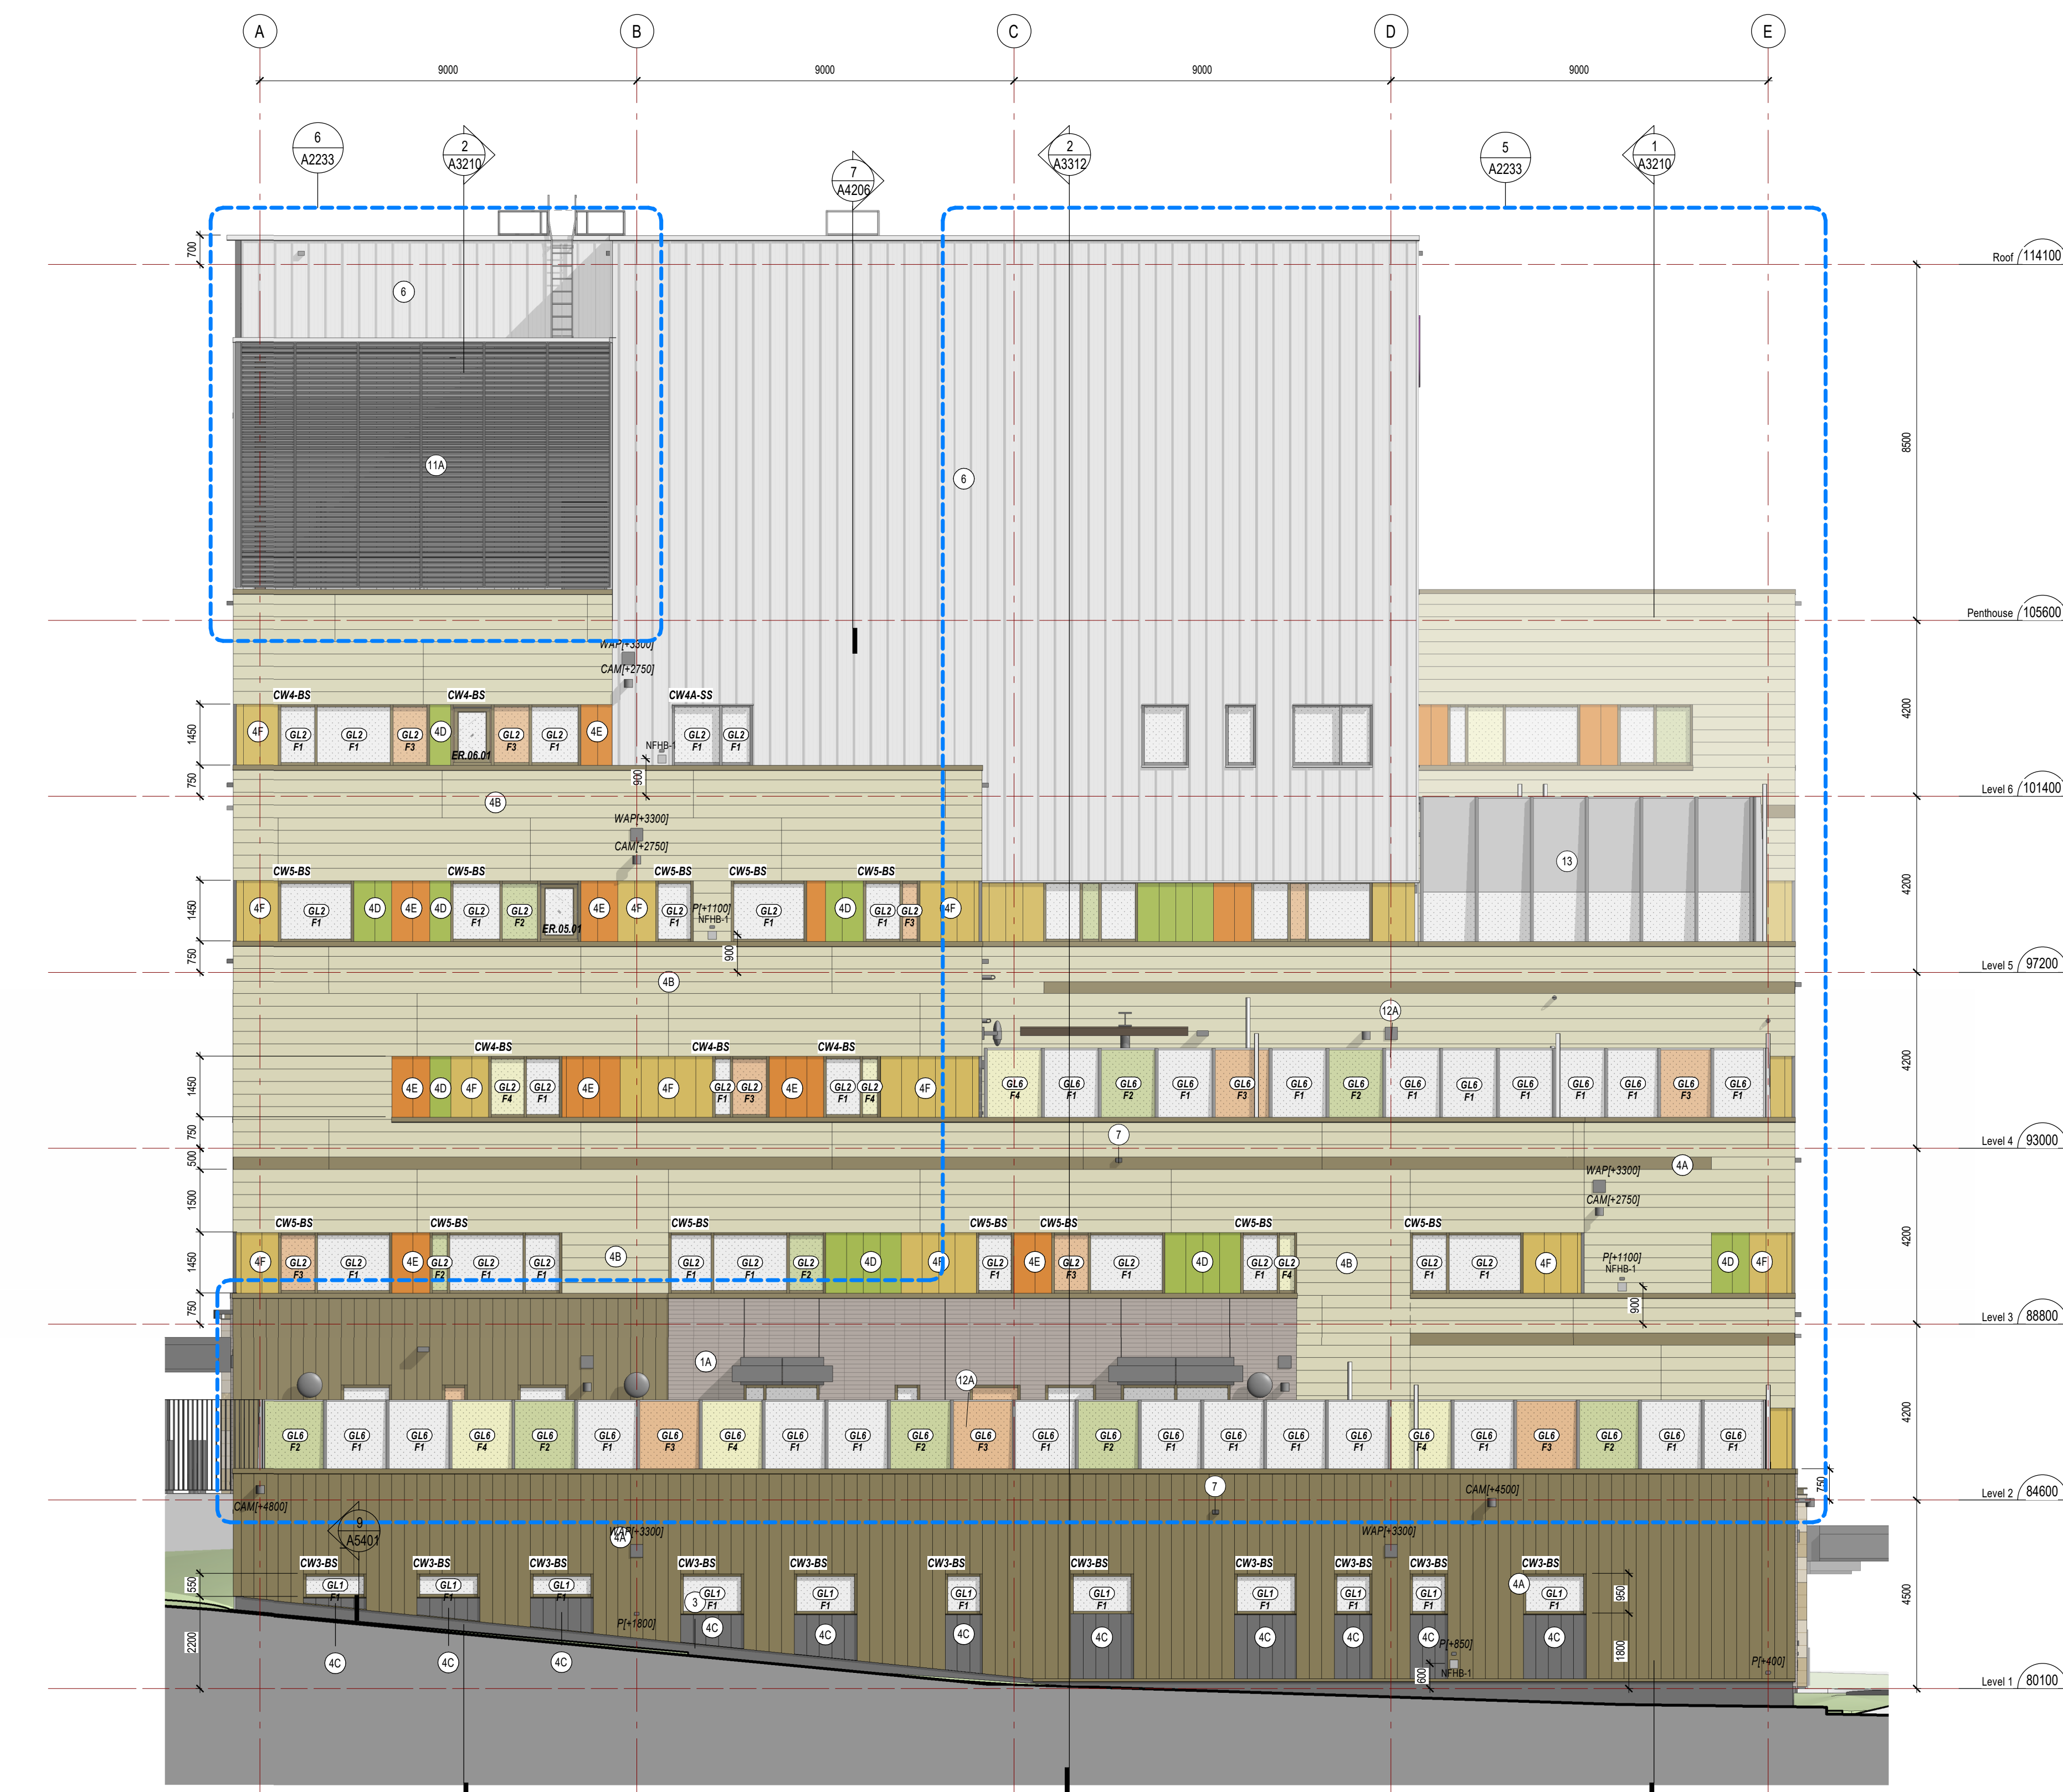
CHEO Integrated Treatment Centre

401 Smyth Rd
Ottawa, ON K1H 8L1

BUILDING ELEVATIONS - WEST & EAST

scale: As indicated
drawn by: Author
reviewed by: Checker
job number: 220104
plot date: 25/02/27
drawing number:

A2233

File Number: D07-12-24-0121
Plan Number: 192233 LEVEL 6 STAFF TERRACE - WEST FACING
A2233 1:1004 LEVEL 2 FITNESS TERRACE - WEST FACING
A2233 1:1001 EAST ELEVATION
A2233 1:1005 LEVEL 2 PLAYGROUND & LEVEL 4 ACTIVE PLAY TERRACE - EAST FACING
A2233 1:1002 WEST ELEVATION
A2233 1:1006 LEVEL 7 COOLING TOWER - EAST FACING
A2233 1:100APPROVED
By Lily Xu at 1:03 pm, Apr 22, 2025LILY XU, MCIP, RPP
MANAGER, DEVELOPMENT REVIEW SOUTH
PLANNING, DEVELOPMENT, AND BUILDING SERVICES
DEPARTMENT, CITY OF OTTAWA