



4 SHADOW STUDY _ MARCH 21ST, 6 PM
A04112 SHADOW STUDY _ MARCH 21ST, 12 PM
A04113 SHADOW STUDY _ MARCH 21ST, 3 PM
A04111 SHADOW STUDY _ MARCH 21ST, 9 AM
A0411

| | | | |
|---|----------|---|--|
| 6 | 25/04/11 | ISSUED FOR SITE PLAN CONTROL RESUBMISSION | |
| 5 | 24/11/10 | ISSUED FOR 100% CONSTRUCTION DOCUMENTS | |
| 4 | 24/05/10 | ISSUED FOR SITE PLAN CONTROL | |
| 3 | 24/06/07 | ISSUED FOR 90% CONSTRUCTION DOCUMENTS | |
| 2 | 24/04/10 | ISSUED FOR 100% DESIGN DEVELOPMENT | |
| 1 | 23/12/10 | ISSUED FOR 90% CONCEPT | |
| 0 | 23/12/10 | ISSUED FOR 0% DESIGN DEVELOPMENT | |
| # | DATE | REVISION | |

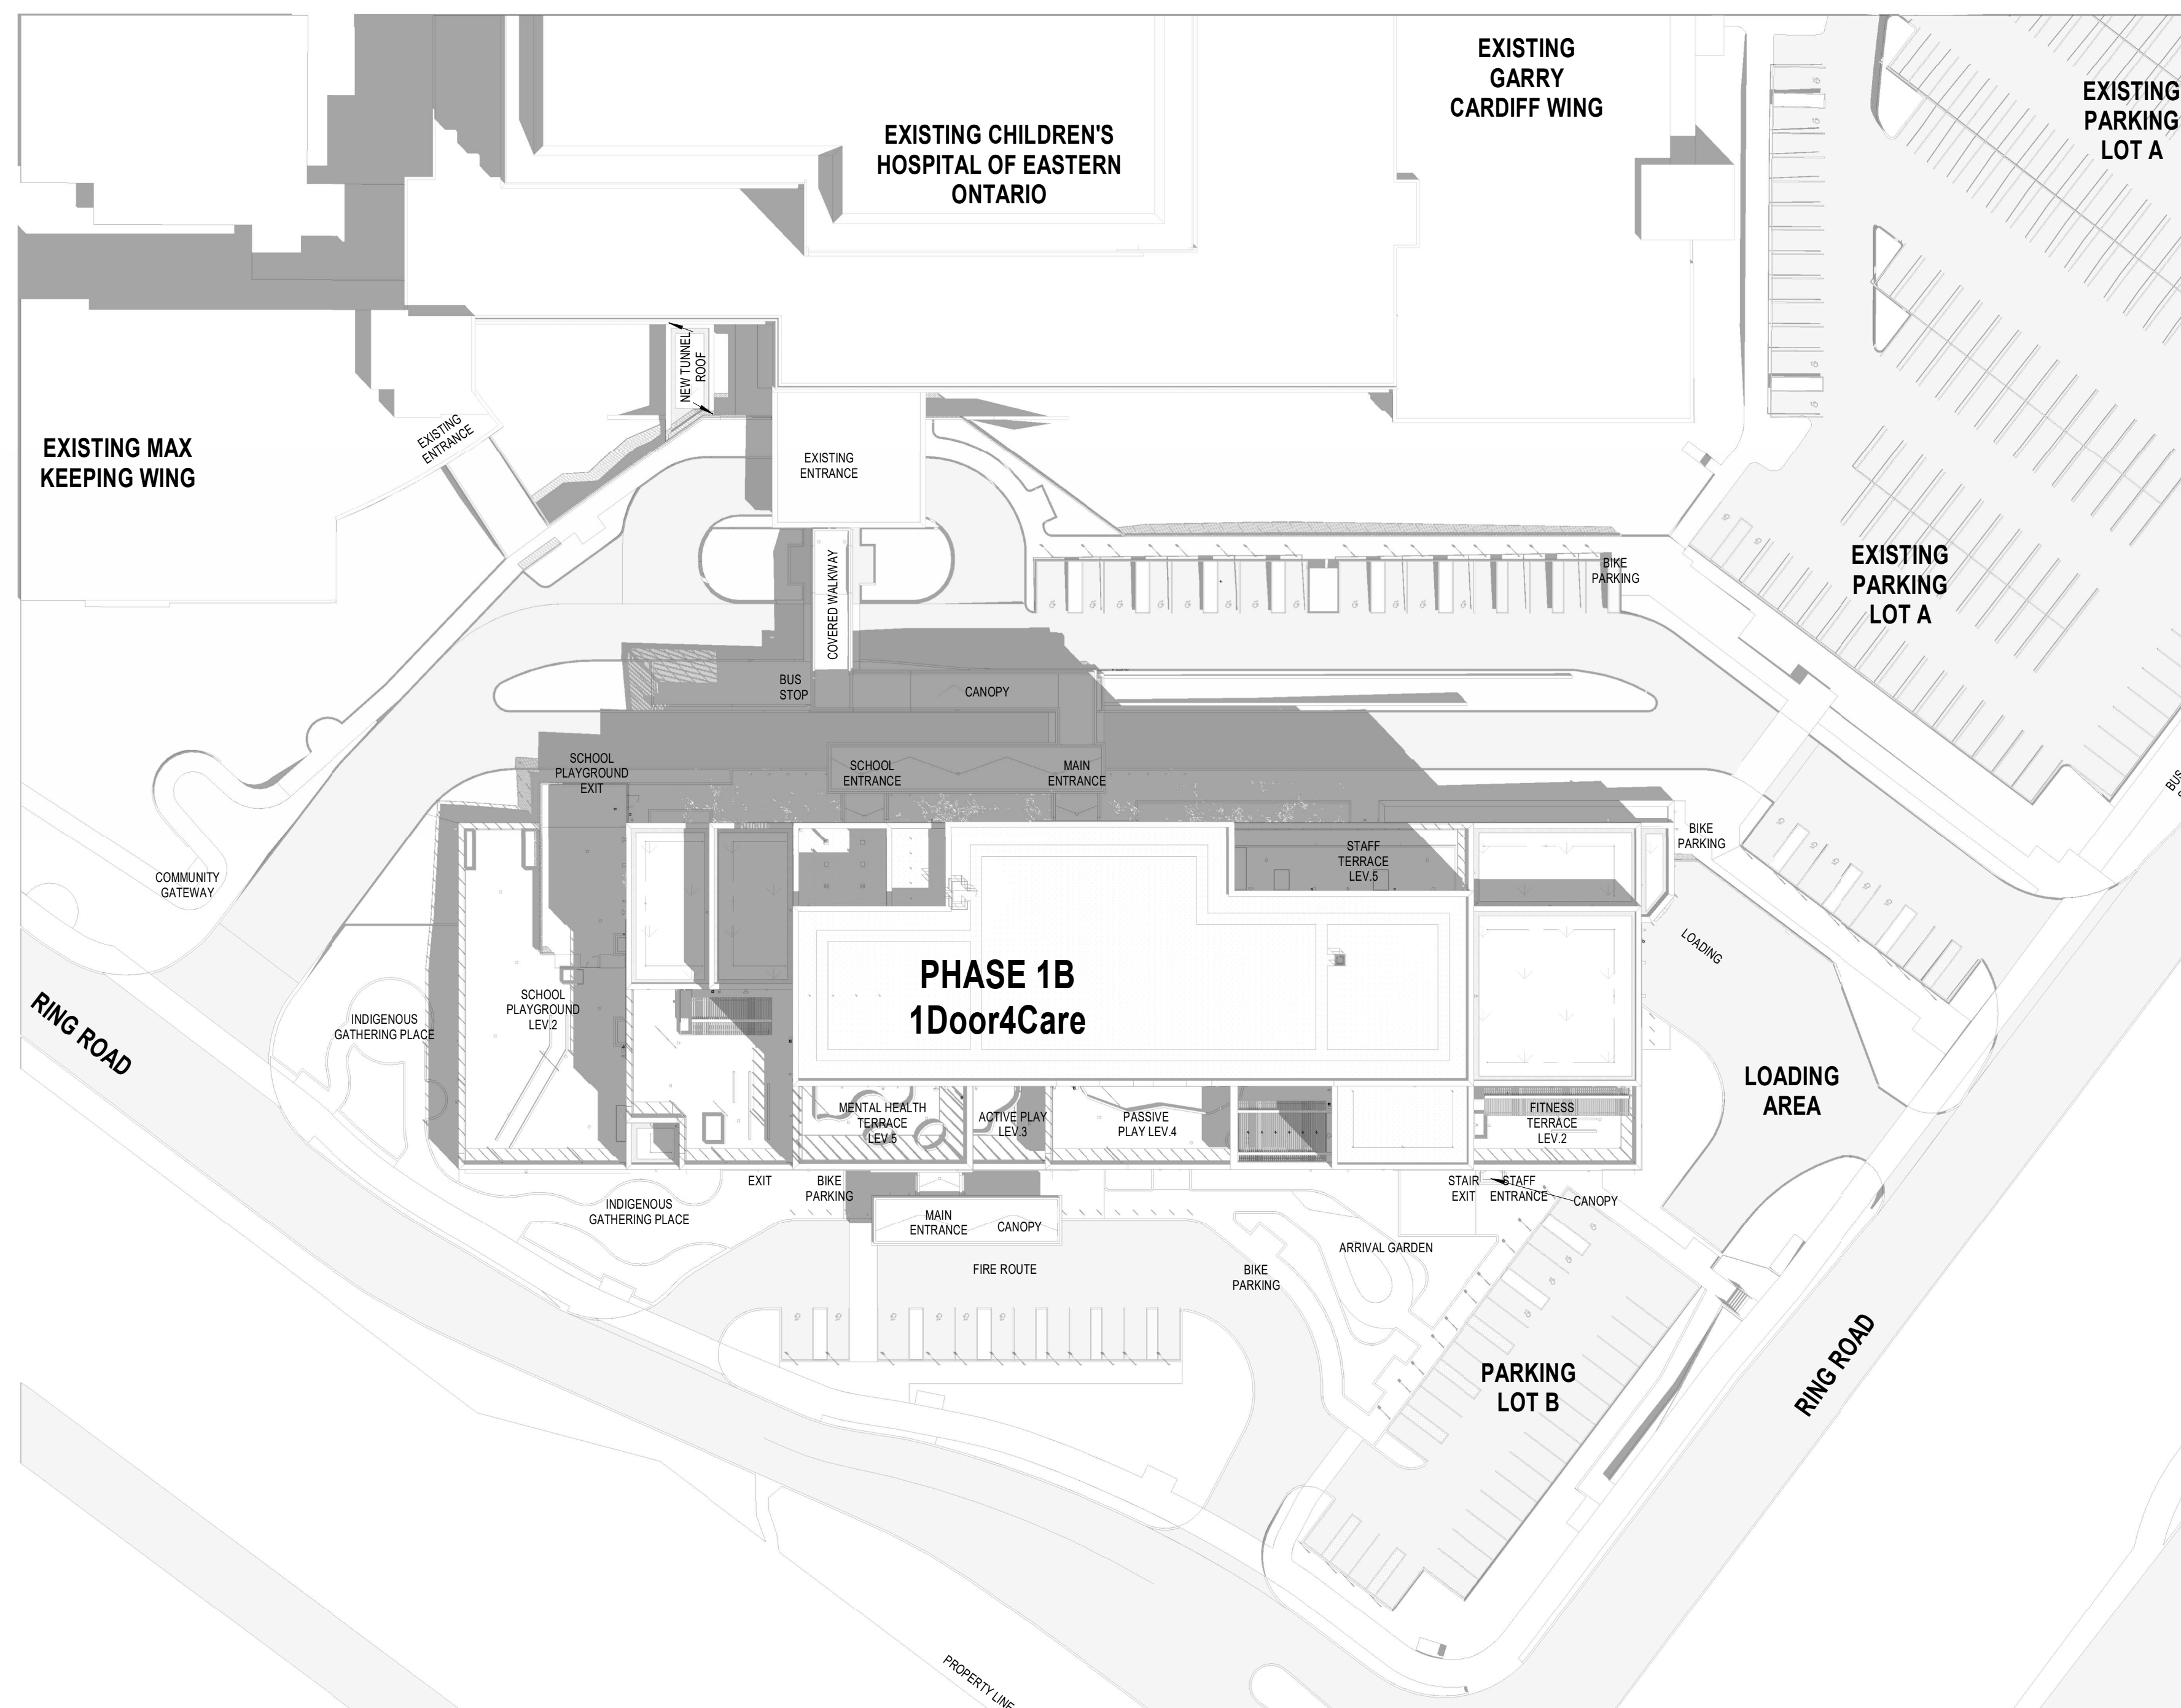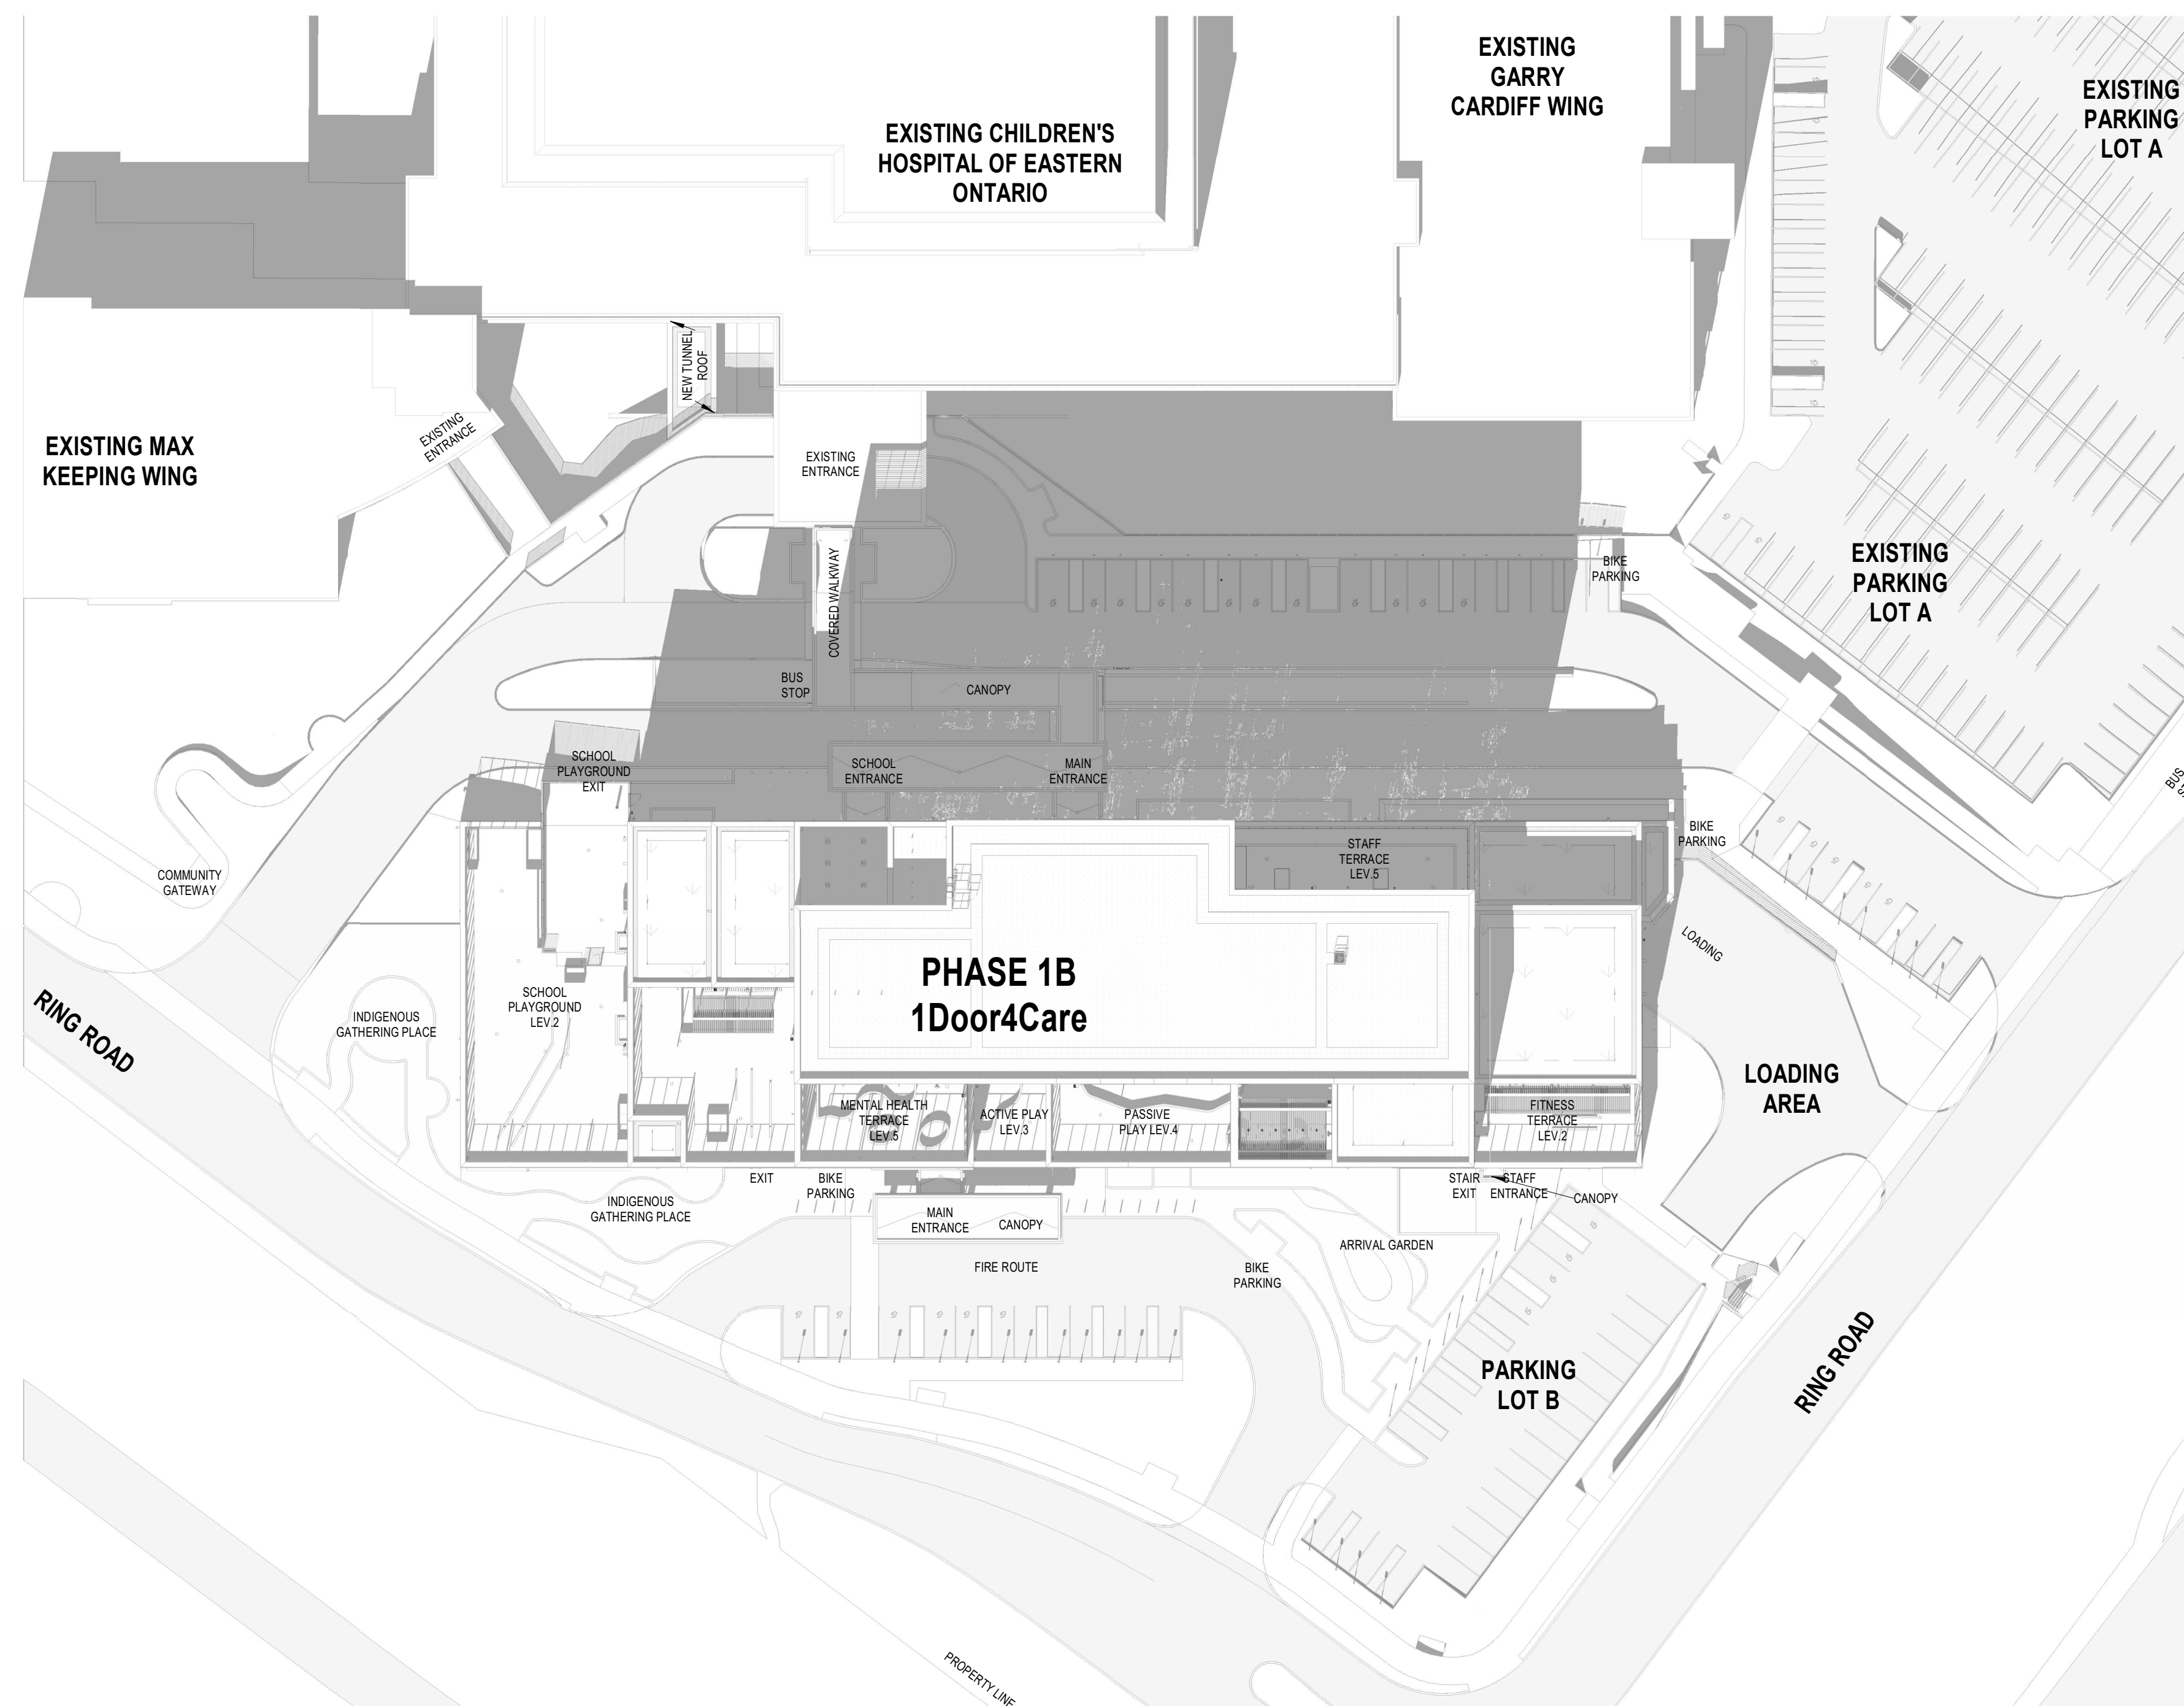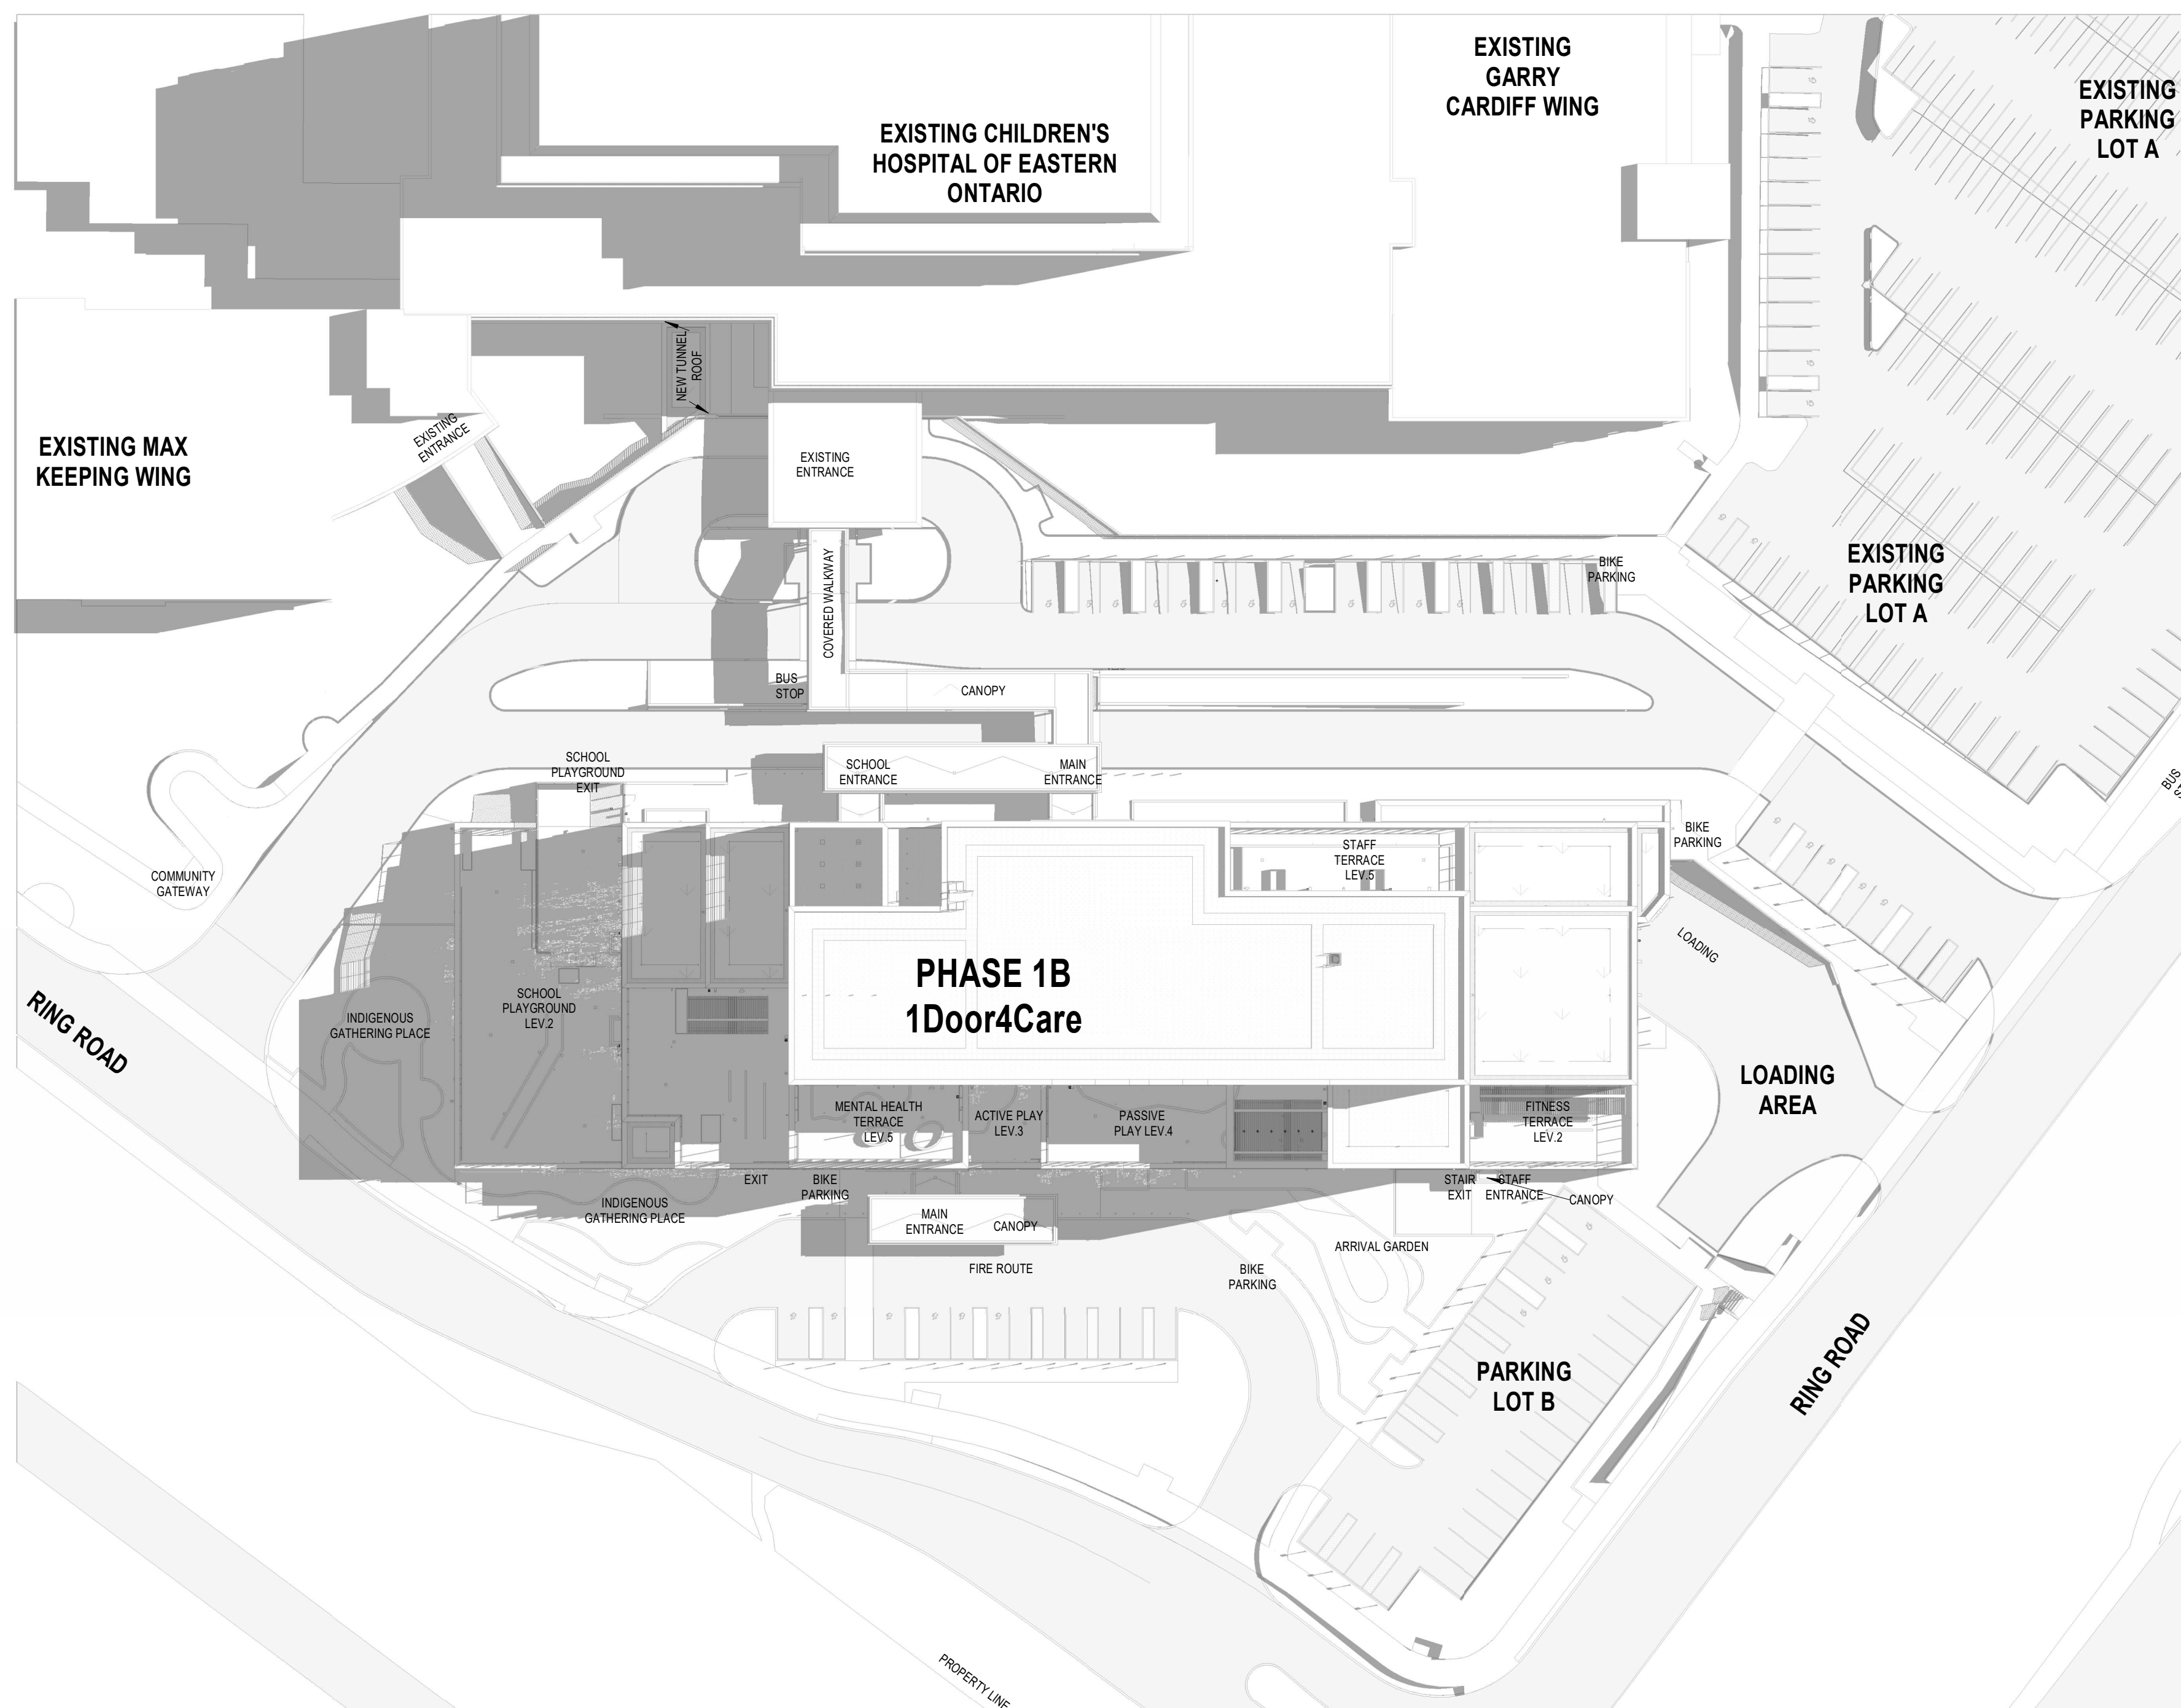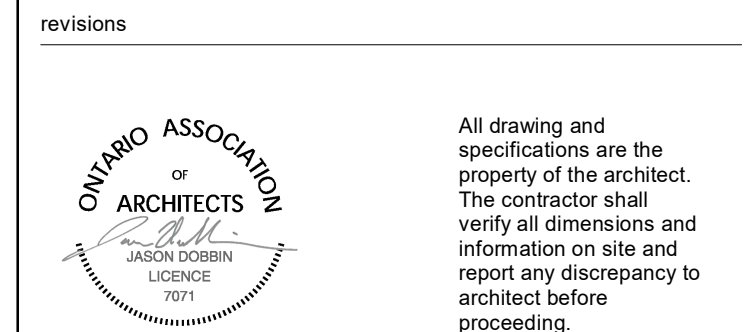

CHEO Integrated Treatment Centre

401 Smyth Rd
Ottawa, ON K1H 8L1

SUN/SHADOW STUDY

scale:
drawn by: MSA
reviewed by: JSL/D
job number: 22004
plot date: 25/02/07
drawing number:



A0411

File Number: D07-12-24-0121
Plan Number: 19223

Montgomery Sisam Architects Inc.


197 Spadina Avenue, Toronto, Ontario M5T 2C8 montgomerysisam.com
Tel 416.364.8079 Fax 416.364.7723

MontgomerySisam

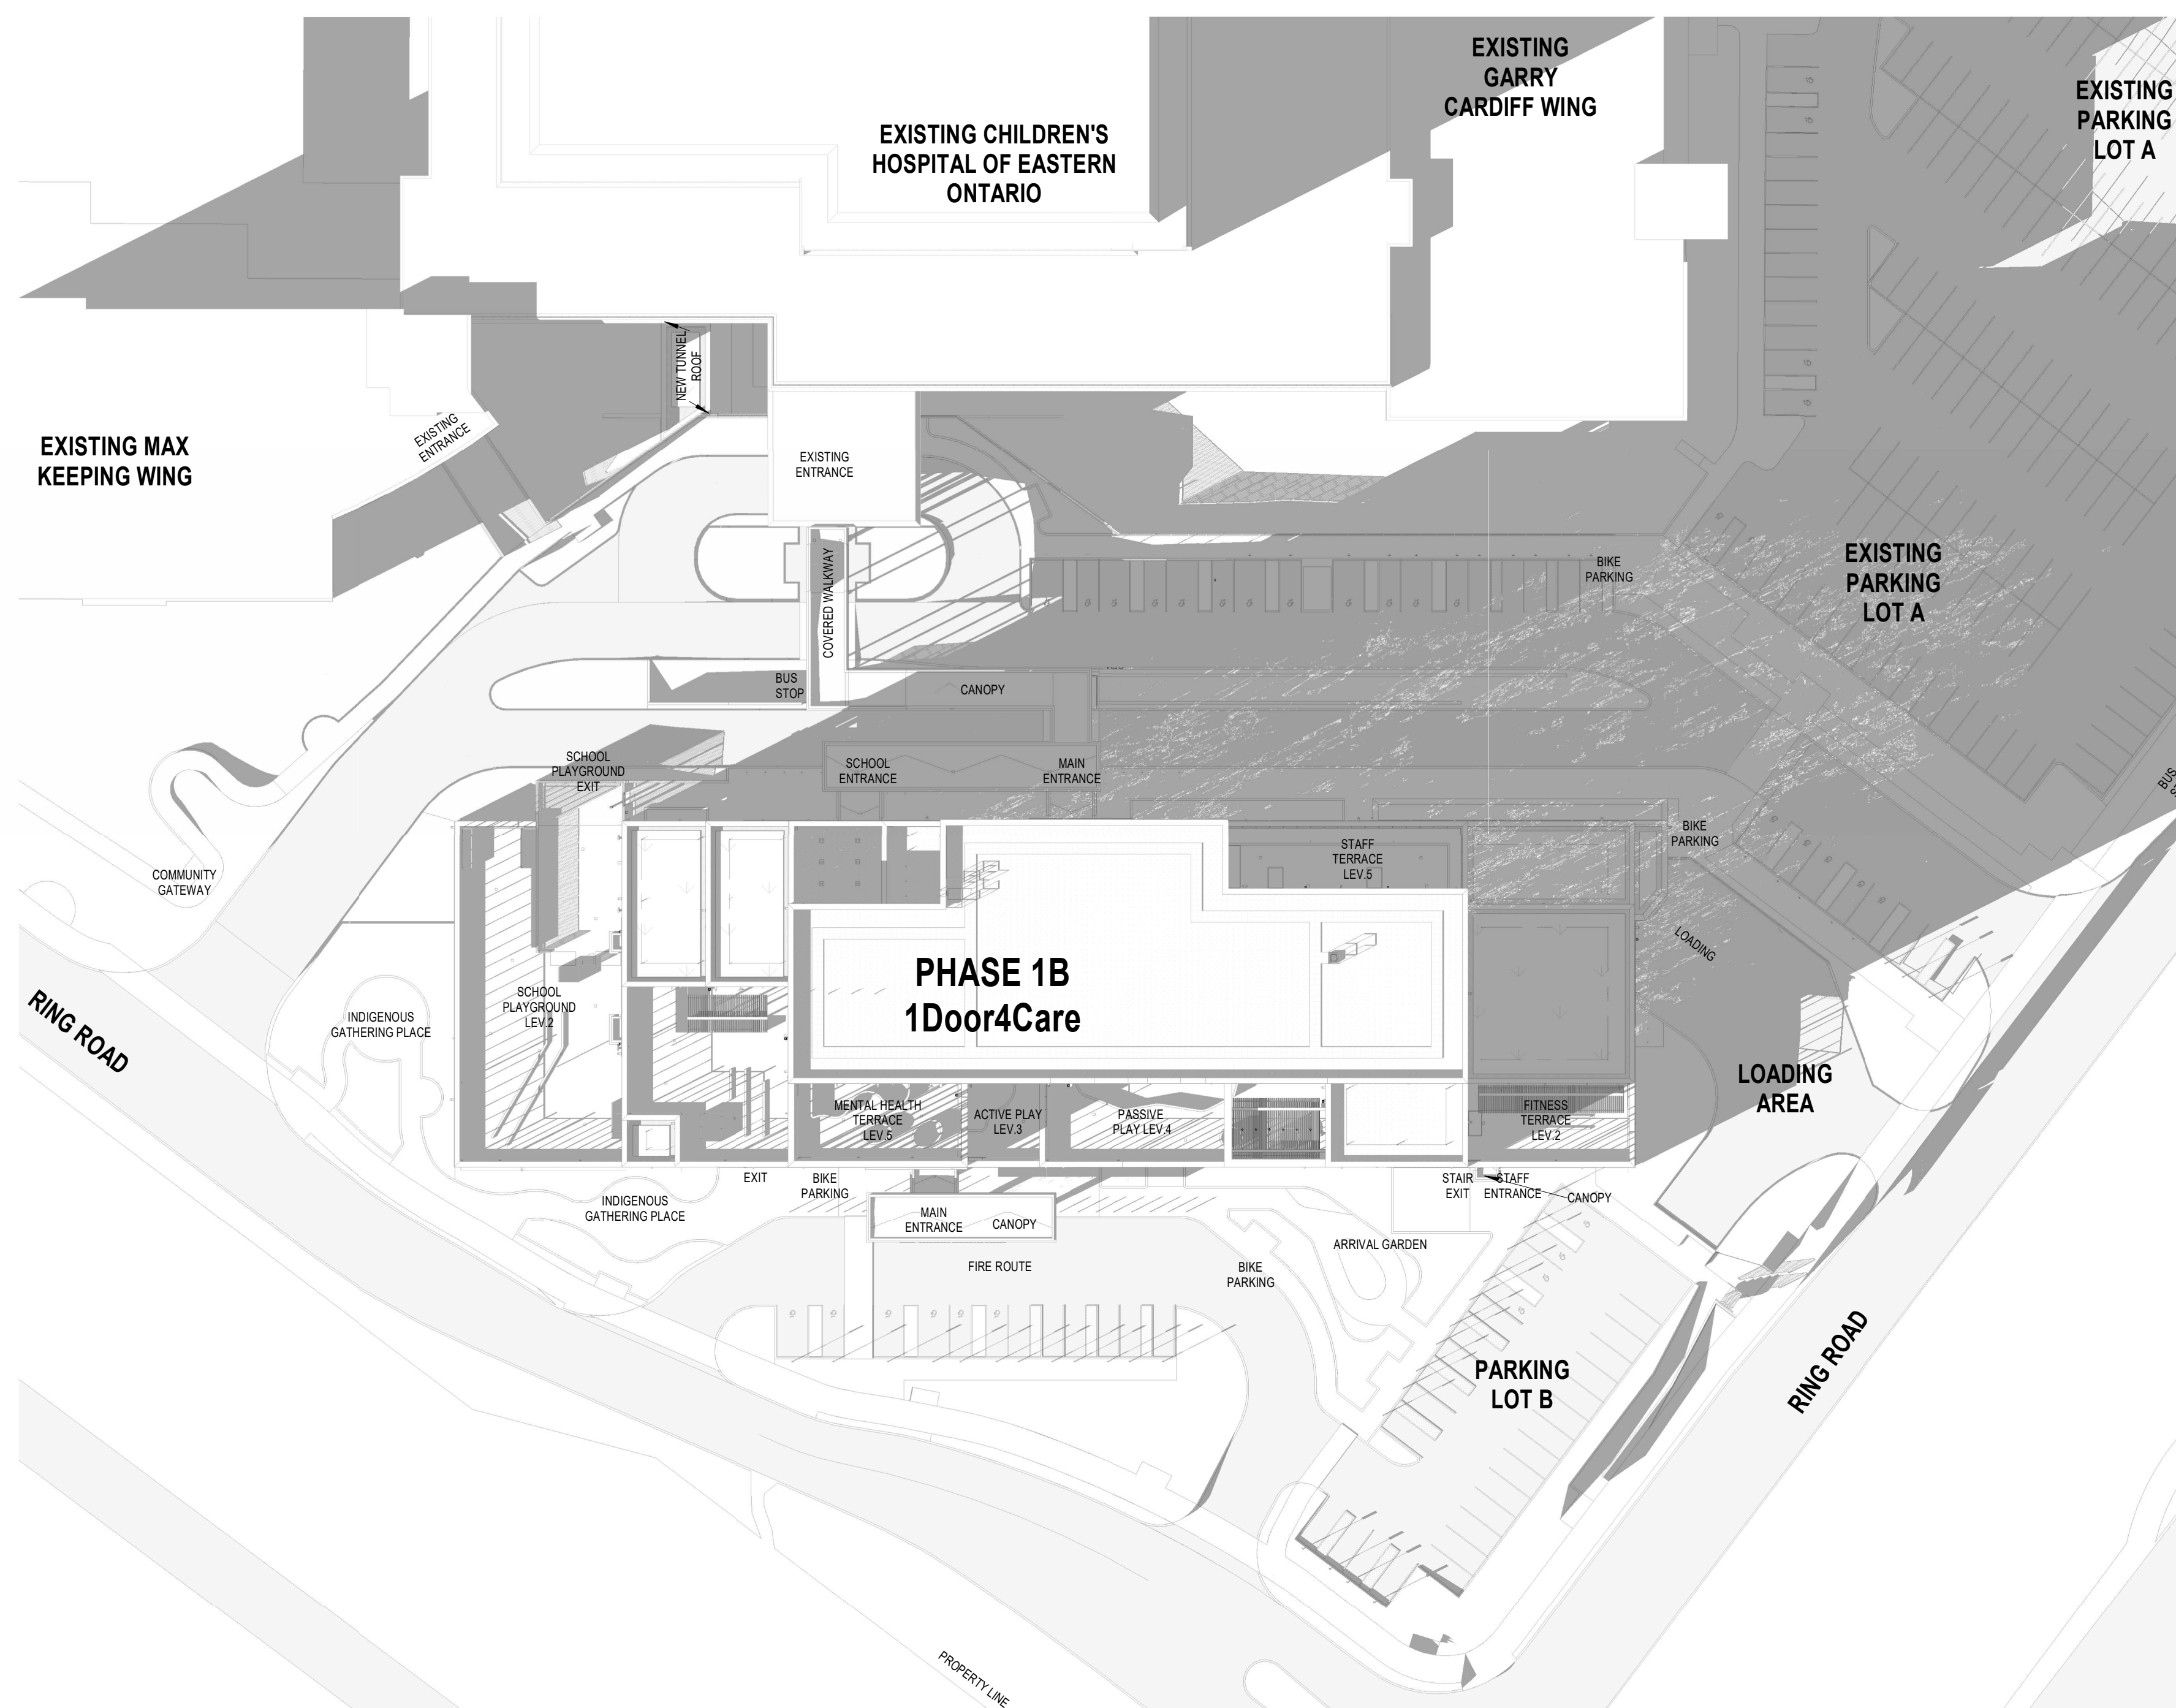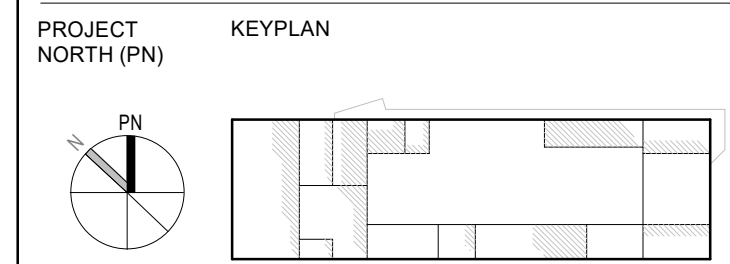


4 SHADOW STUDY _ JUNE 21ST, 6 PM

A0412

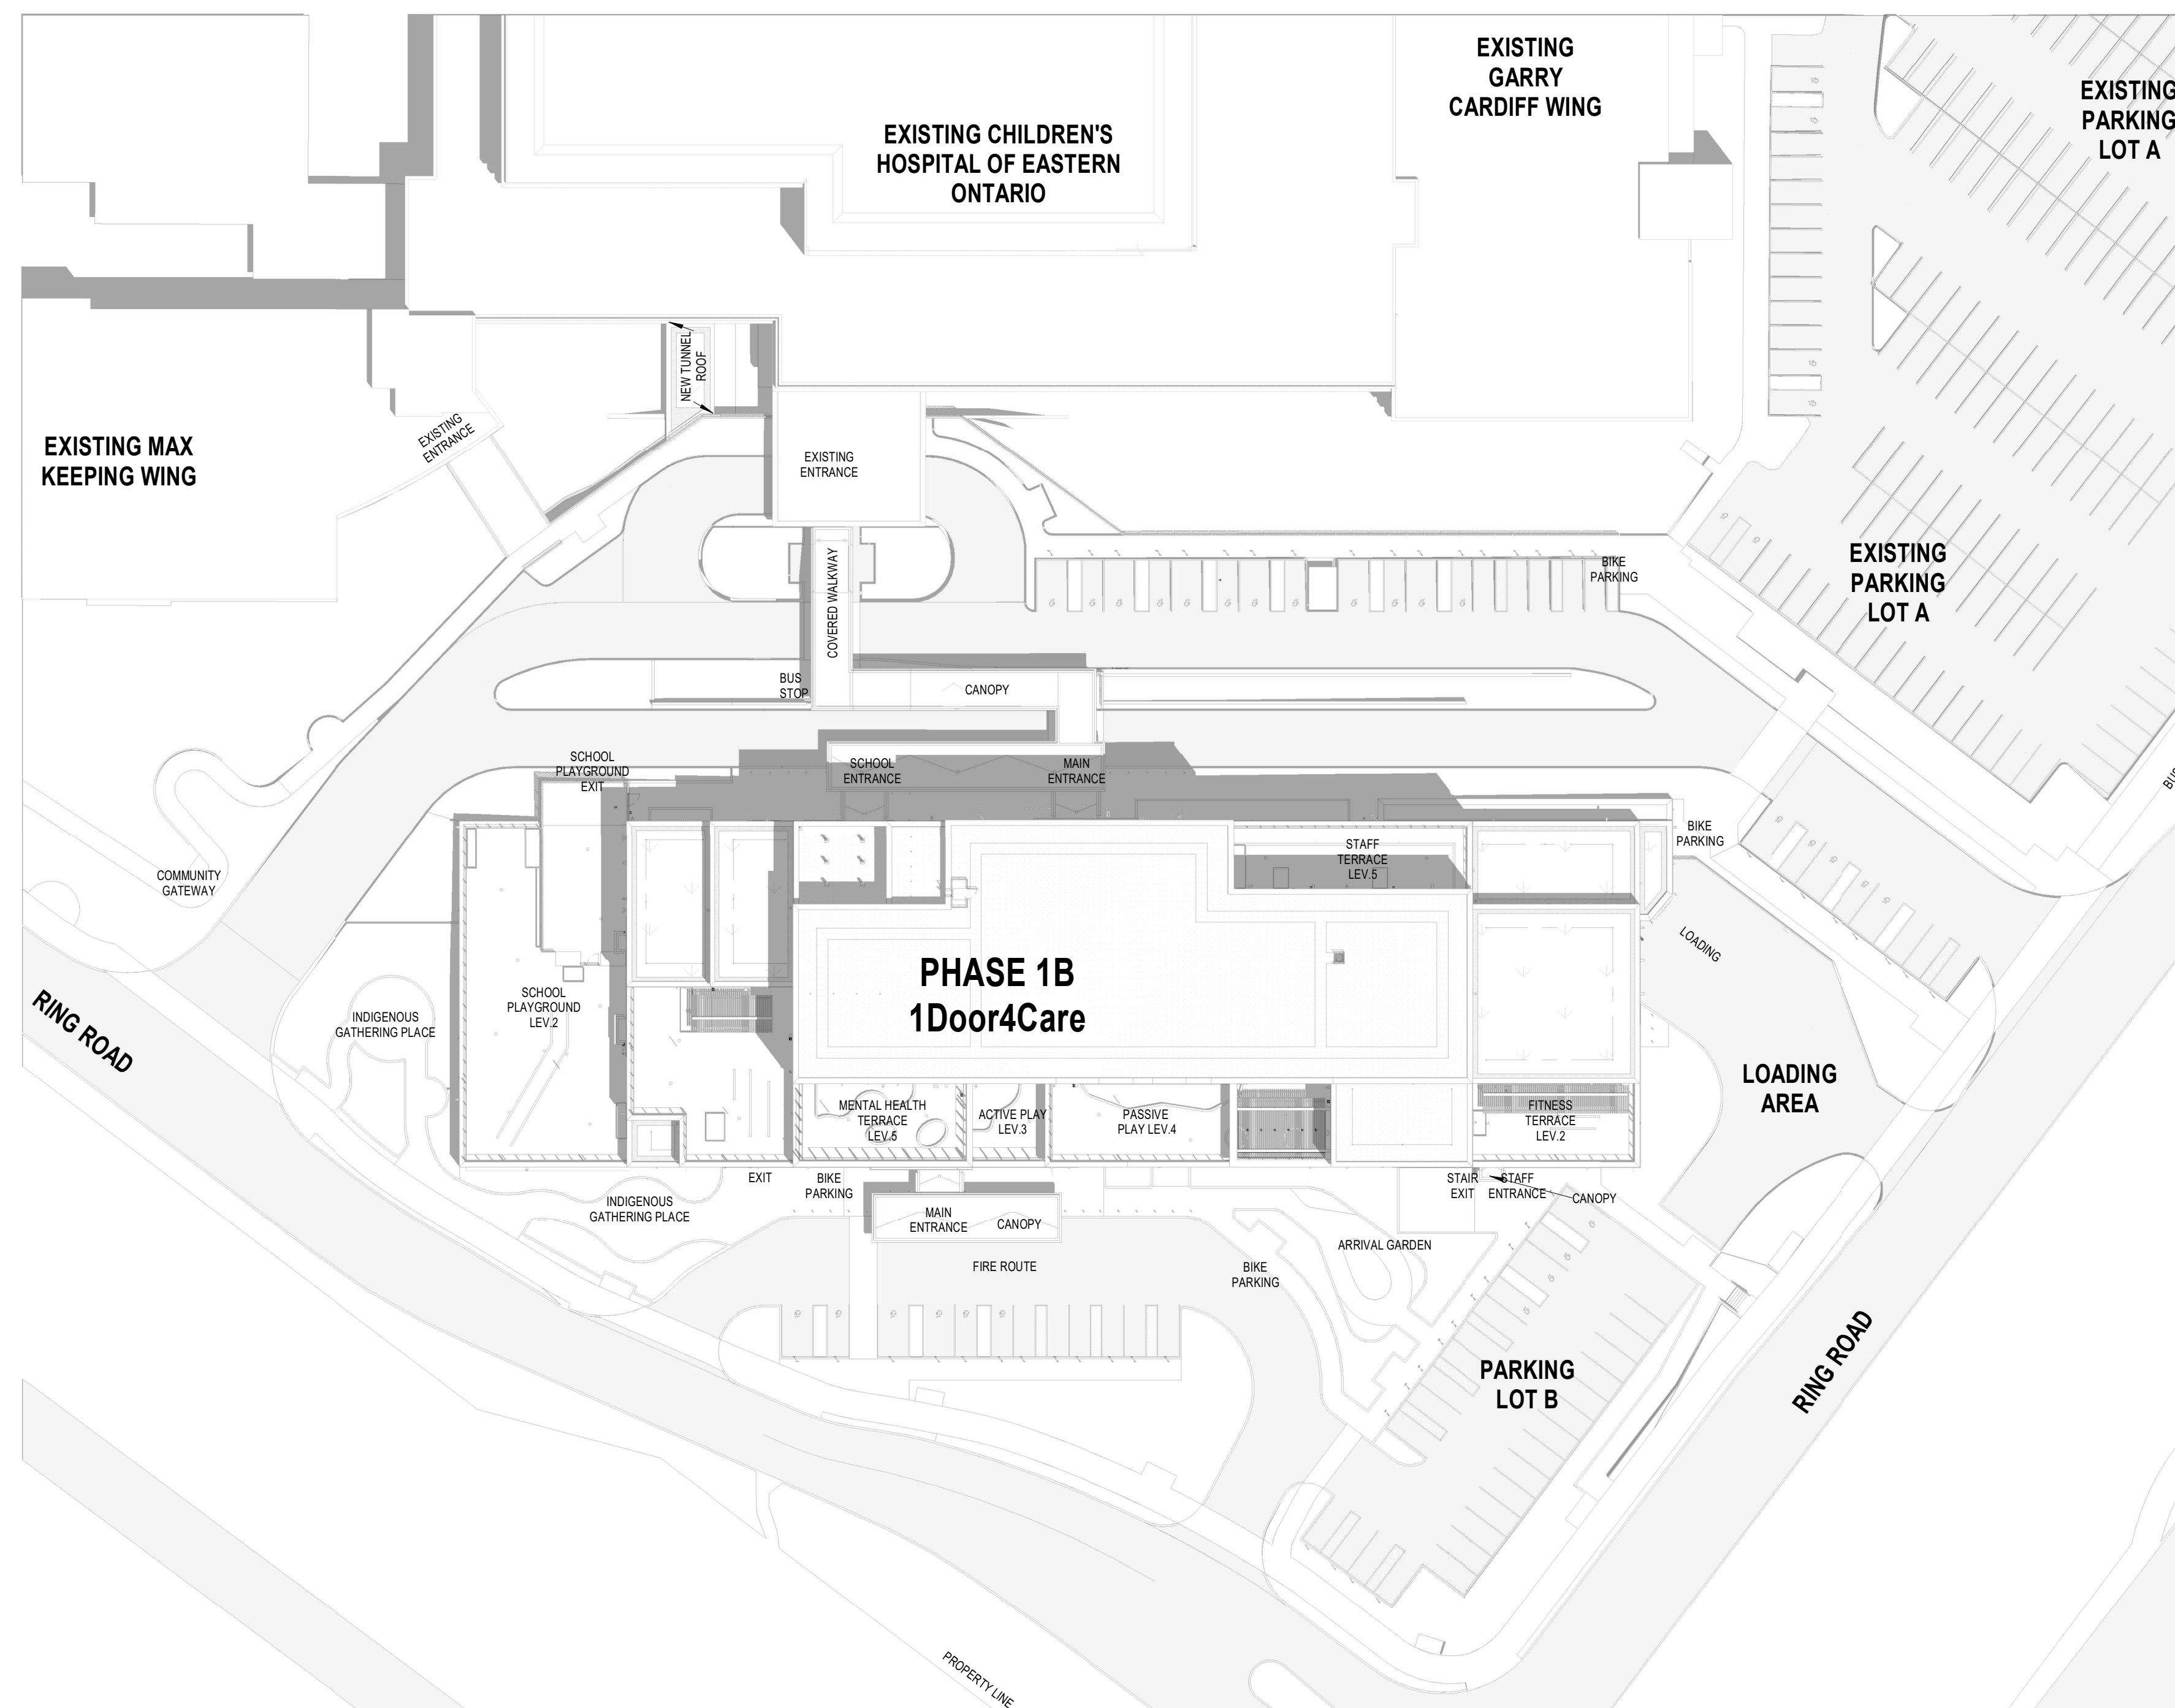


2 SHADOW STUDY _ JUNE 21ST, 12 PM

A0412

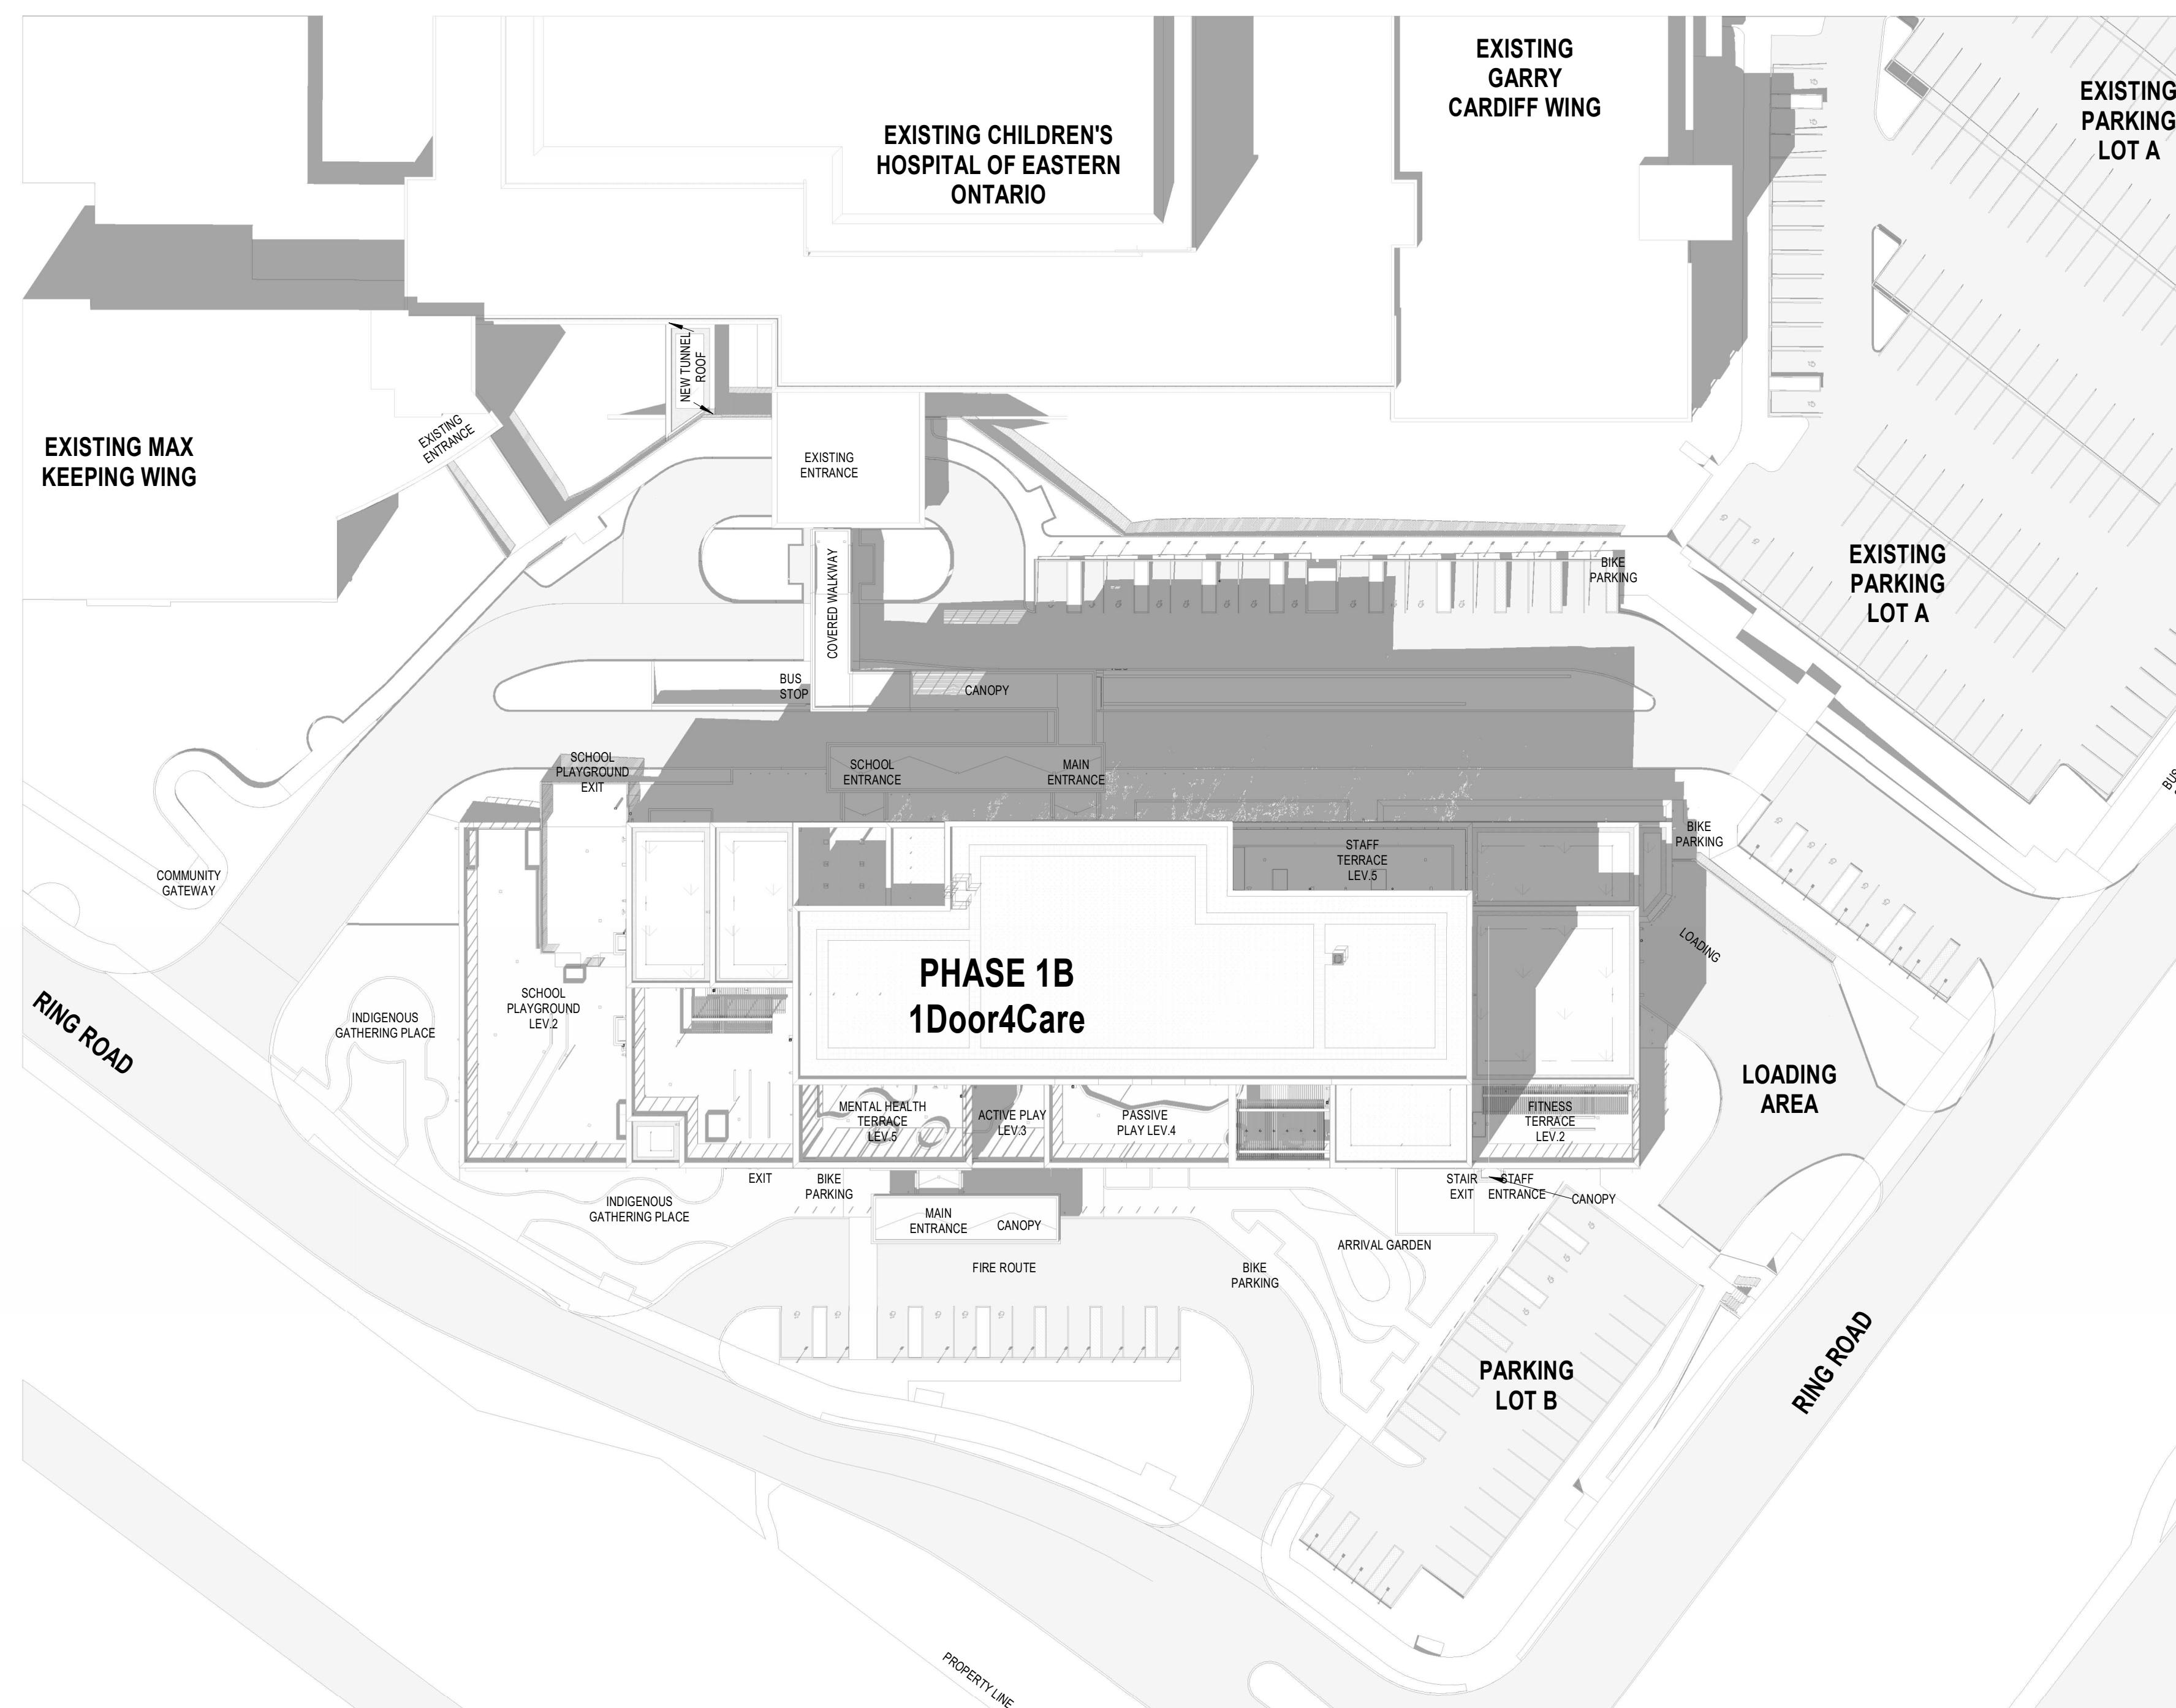

3 SHADOW STUDY _ JUNE 21ST, 3 PM


A0412

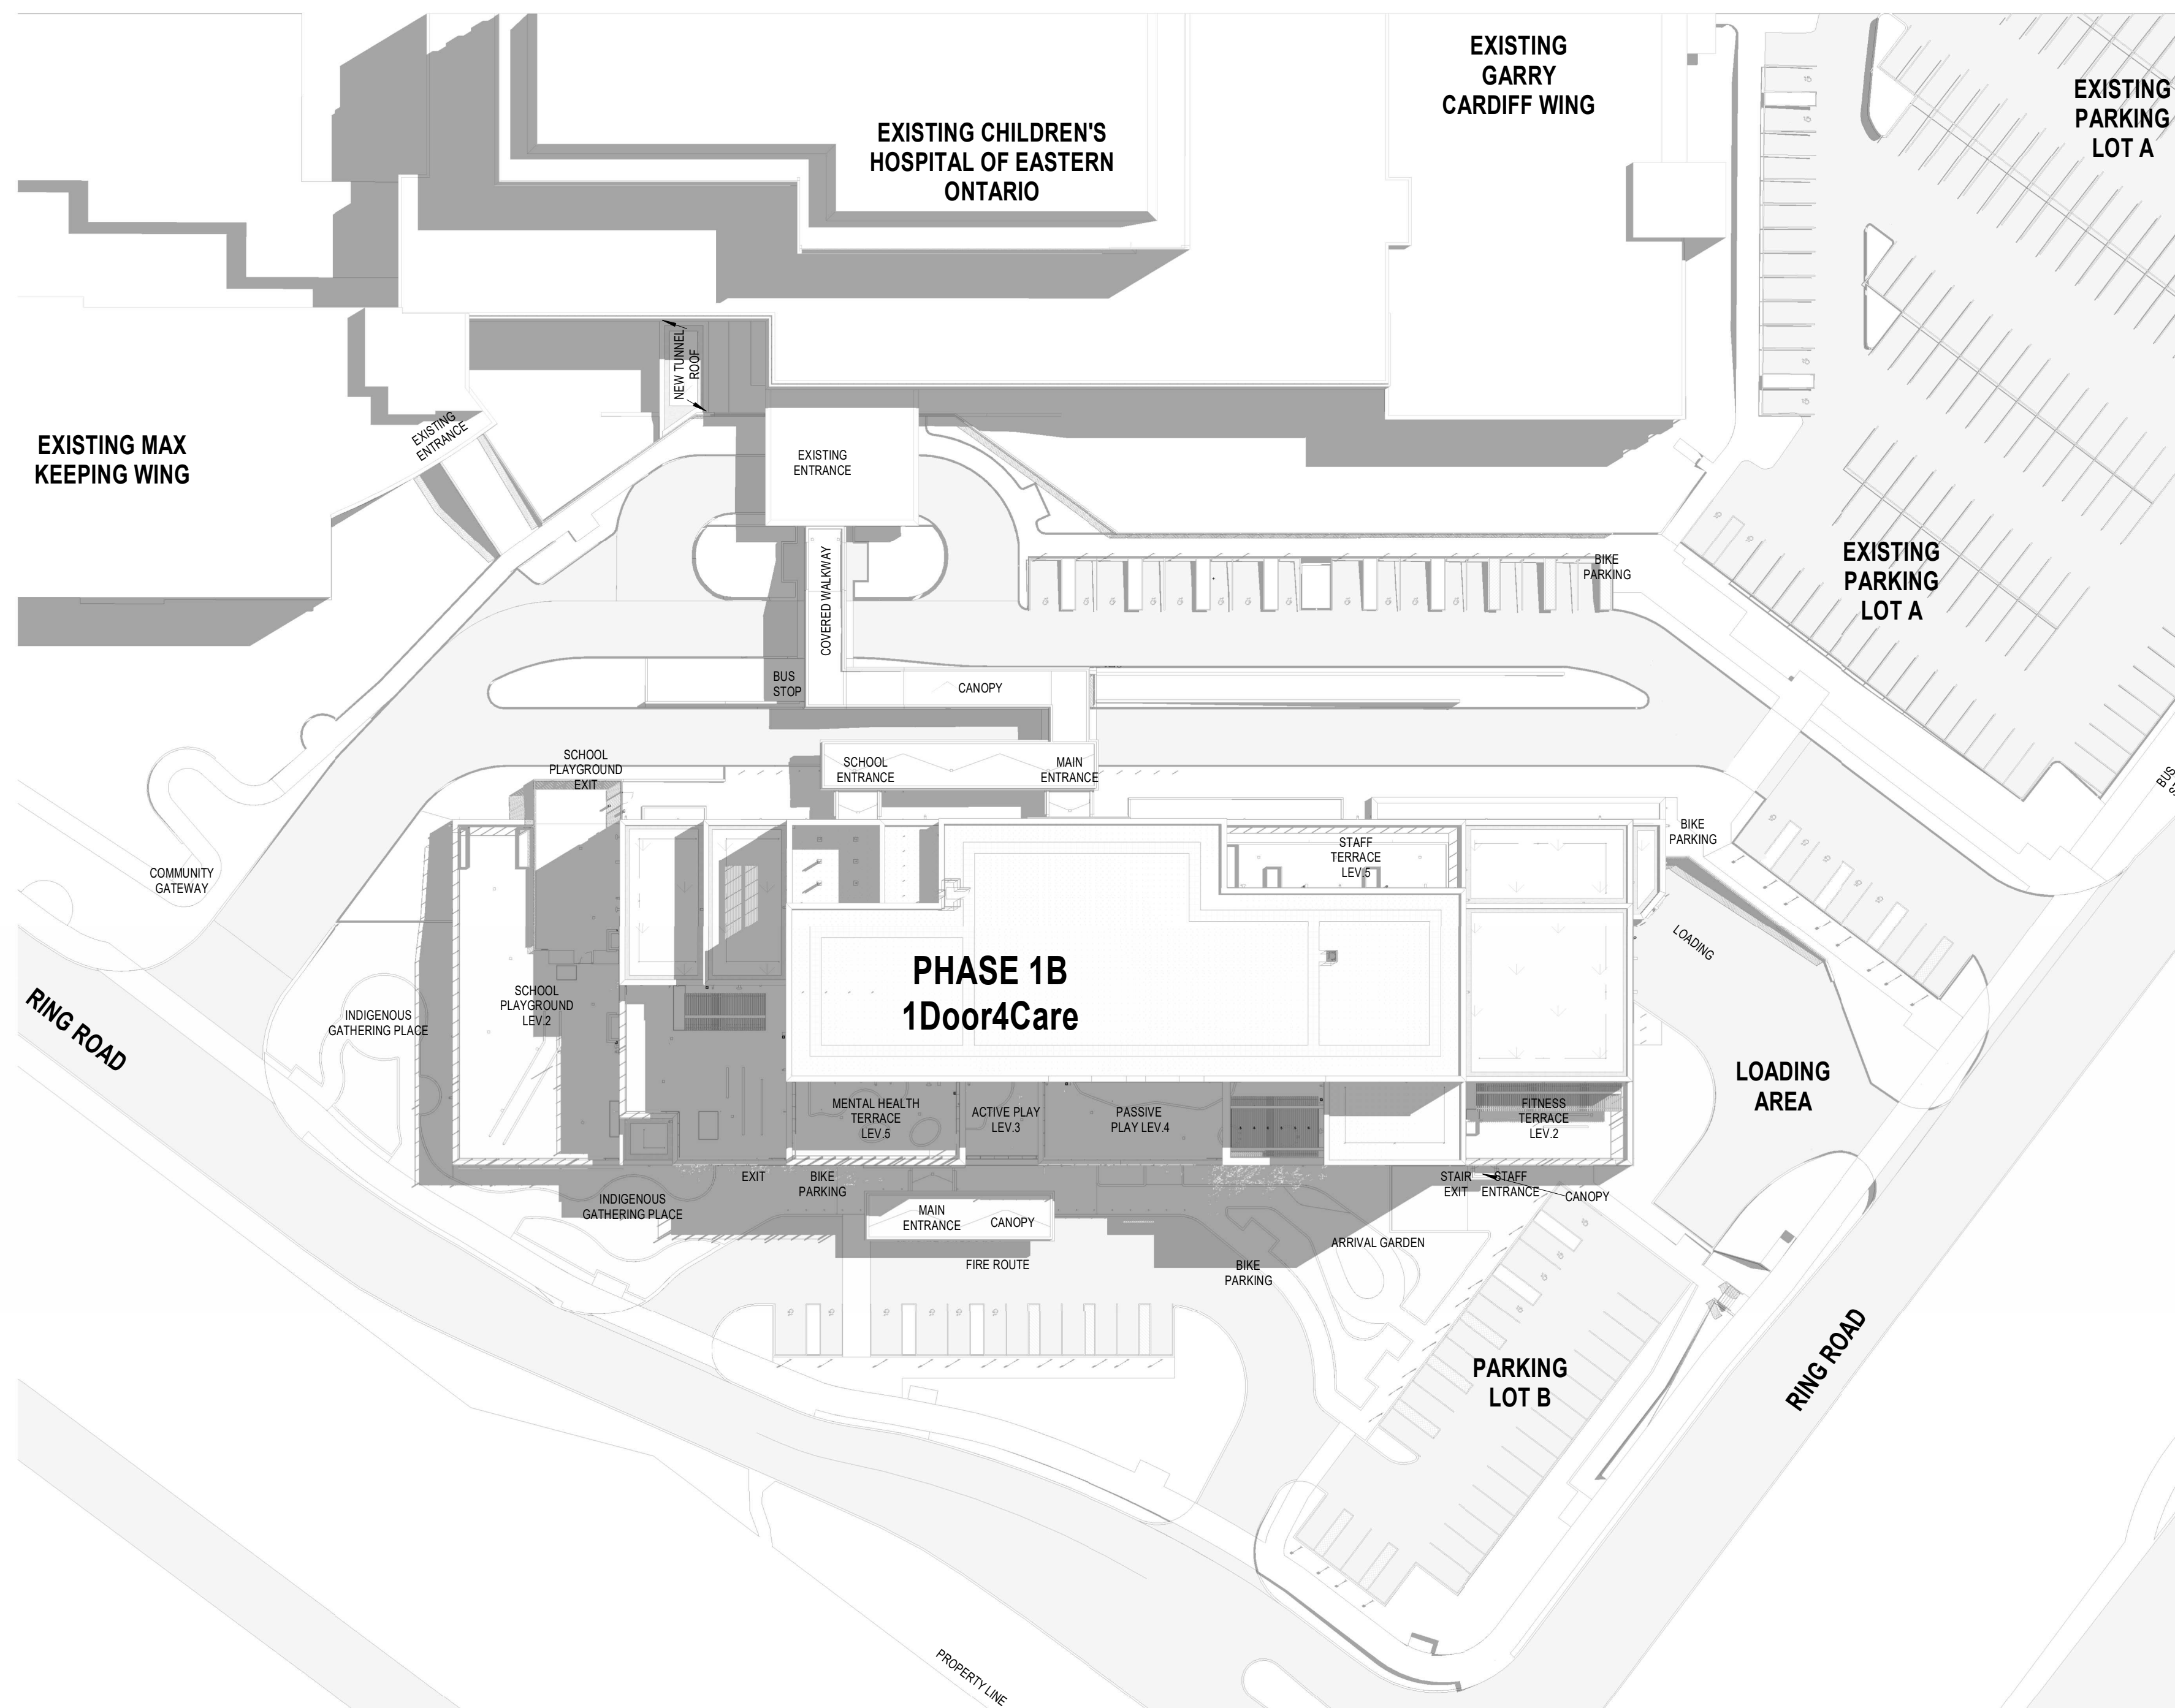

1 SHADOW STUDY _ JUNE 21ST, 9 AM

A0412

| | | | |
|---|----------|---|--|
| 6 | 25/04/11 | ISSUED FOR SITE PLAN CONTROL RESUBMISSION | |
| 5 | 24/11/07 | ISSUED FOR 100% CONSTRUCTION DOCUMENTS | |
| 4 | 24/05/03 | ISSUED FOR SITE PLAN CONTROL | |
| 3 | 24/06/07 | ISSUED FOR 90% CONSTRUCTION DOCUMENTS | |
| 2 | 24/04/19 | ISSUED FOR 100% DESIGN DEVELOPMENT | |
| 1 | 23/12/19 | ISSUED FOR APC DRAFT | |
| 0 | 23/12/19 | ISSUED FOR 0% DESIGN DEVELOPMENT | |
| # | DATE | REVISION | |

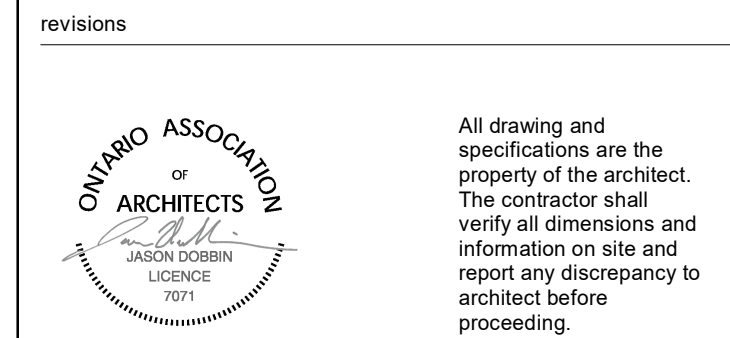

CHEO Integrated Treatment Centre

401 Smyth Rd
Ottawa, ON K1H 8L1

SUN/SHADOW STUDY


| | |
|-----------------|----------|
| scale: | MSA |
| drawn by: | JSL/D |
| reviewed by: | 22/04 |
| job number: | 250207 |
| plot date: | 25/02/07 |
| drawing number: | |

A0412

File Number: D07-12-24-0121
Plan Number: 19223

97 Spadina Avenue, Toronto, Ontario M5T 2C8 montgomerysisam.com
Tel 416.364.8079 Fax 416.364.7723

| | |
|------------|---------|
| PROJECT | KEYPLAN |
| NORTH (PN) | |

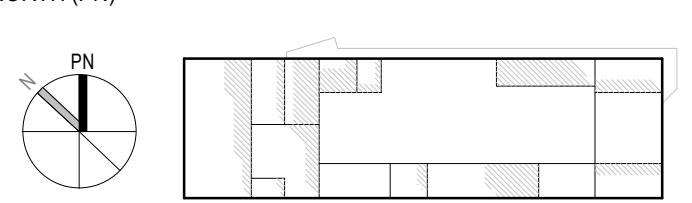

4 SHADOW STUDY _ SEPTEMBER 21ST, 6 PM
A0413

2 SHADOW STUDY _ SEPTEMBER 21ST, 12 PM
A0413

3 SHADOW STUDY _ SEPTEMBER 21ST, 3 PM
A0413

1 SHADOW STUDY _ SEPTEMBER 21ST, 9 AM
A0413

| | | |
|---|----------|---|
| 6 | 25/04/01 | ISSUED FOR SITE PLAN CONTROL RESUBMISSION |
| 5 | 24/11/07 | ISSUED FOR 100% CONSTRUCTION DOCUMENTS |
| 4 | 24/06/03 | ISSUED FOR SITE PLAN CONTROL |
| 3 | 24/06/07 | ISSUED FOR 50% CONSTRUCTION DOCUMENTS |
| 2 | 24/04/19 | ISSUED FOR 100% DESIGN DEVELOPMENT |
| 1 | 23/12/15 | ISSUED FOR SPC DRAFT |
| 0 | 23/12/15 | ISSUED FOR 50% DESIGN DEVELOPMENT |
| # | date: | revision: |



All drawing and specifications are the property of the architect. The contractor shall verify all dimensions and information on site and report any discrepancy to architect before proceeding.

01 Smyth Rd
Ottawa, ON K1H 8L1

SUN/SHADOW STUDY

scale:

drawn by: MSA


Job number: 22004

Lot date: 250207


Drawing number:

A0413


File Number: D07-12-24-0121
 Case Number: 19223

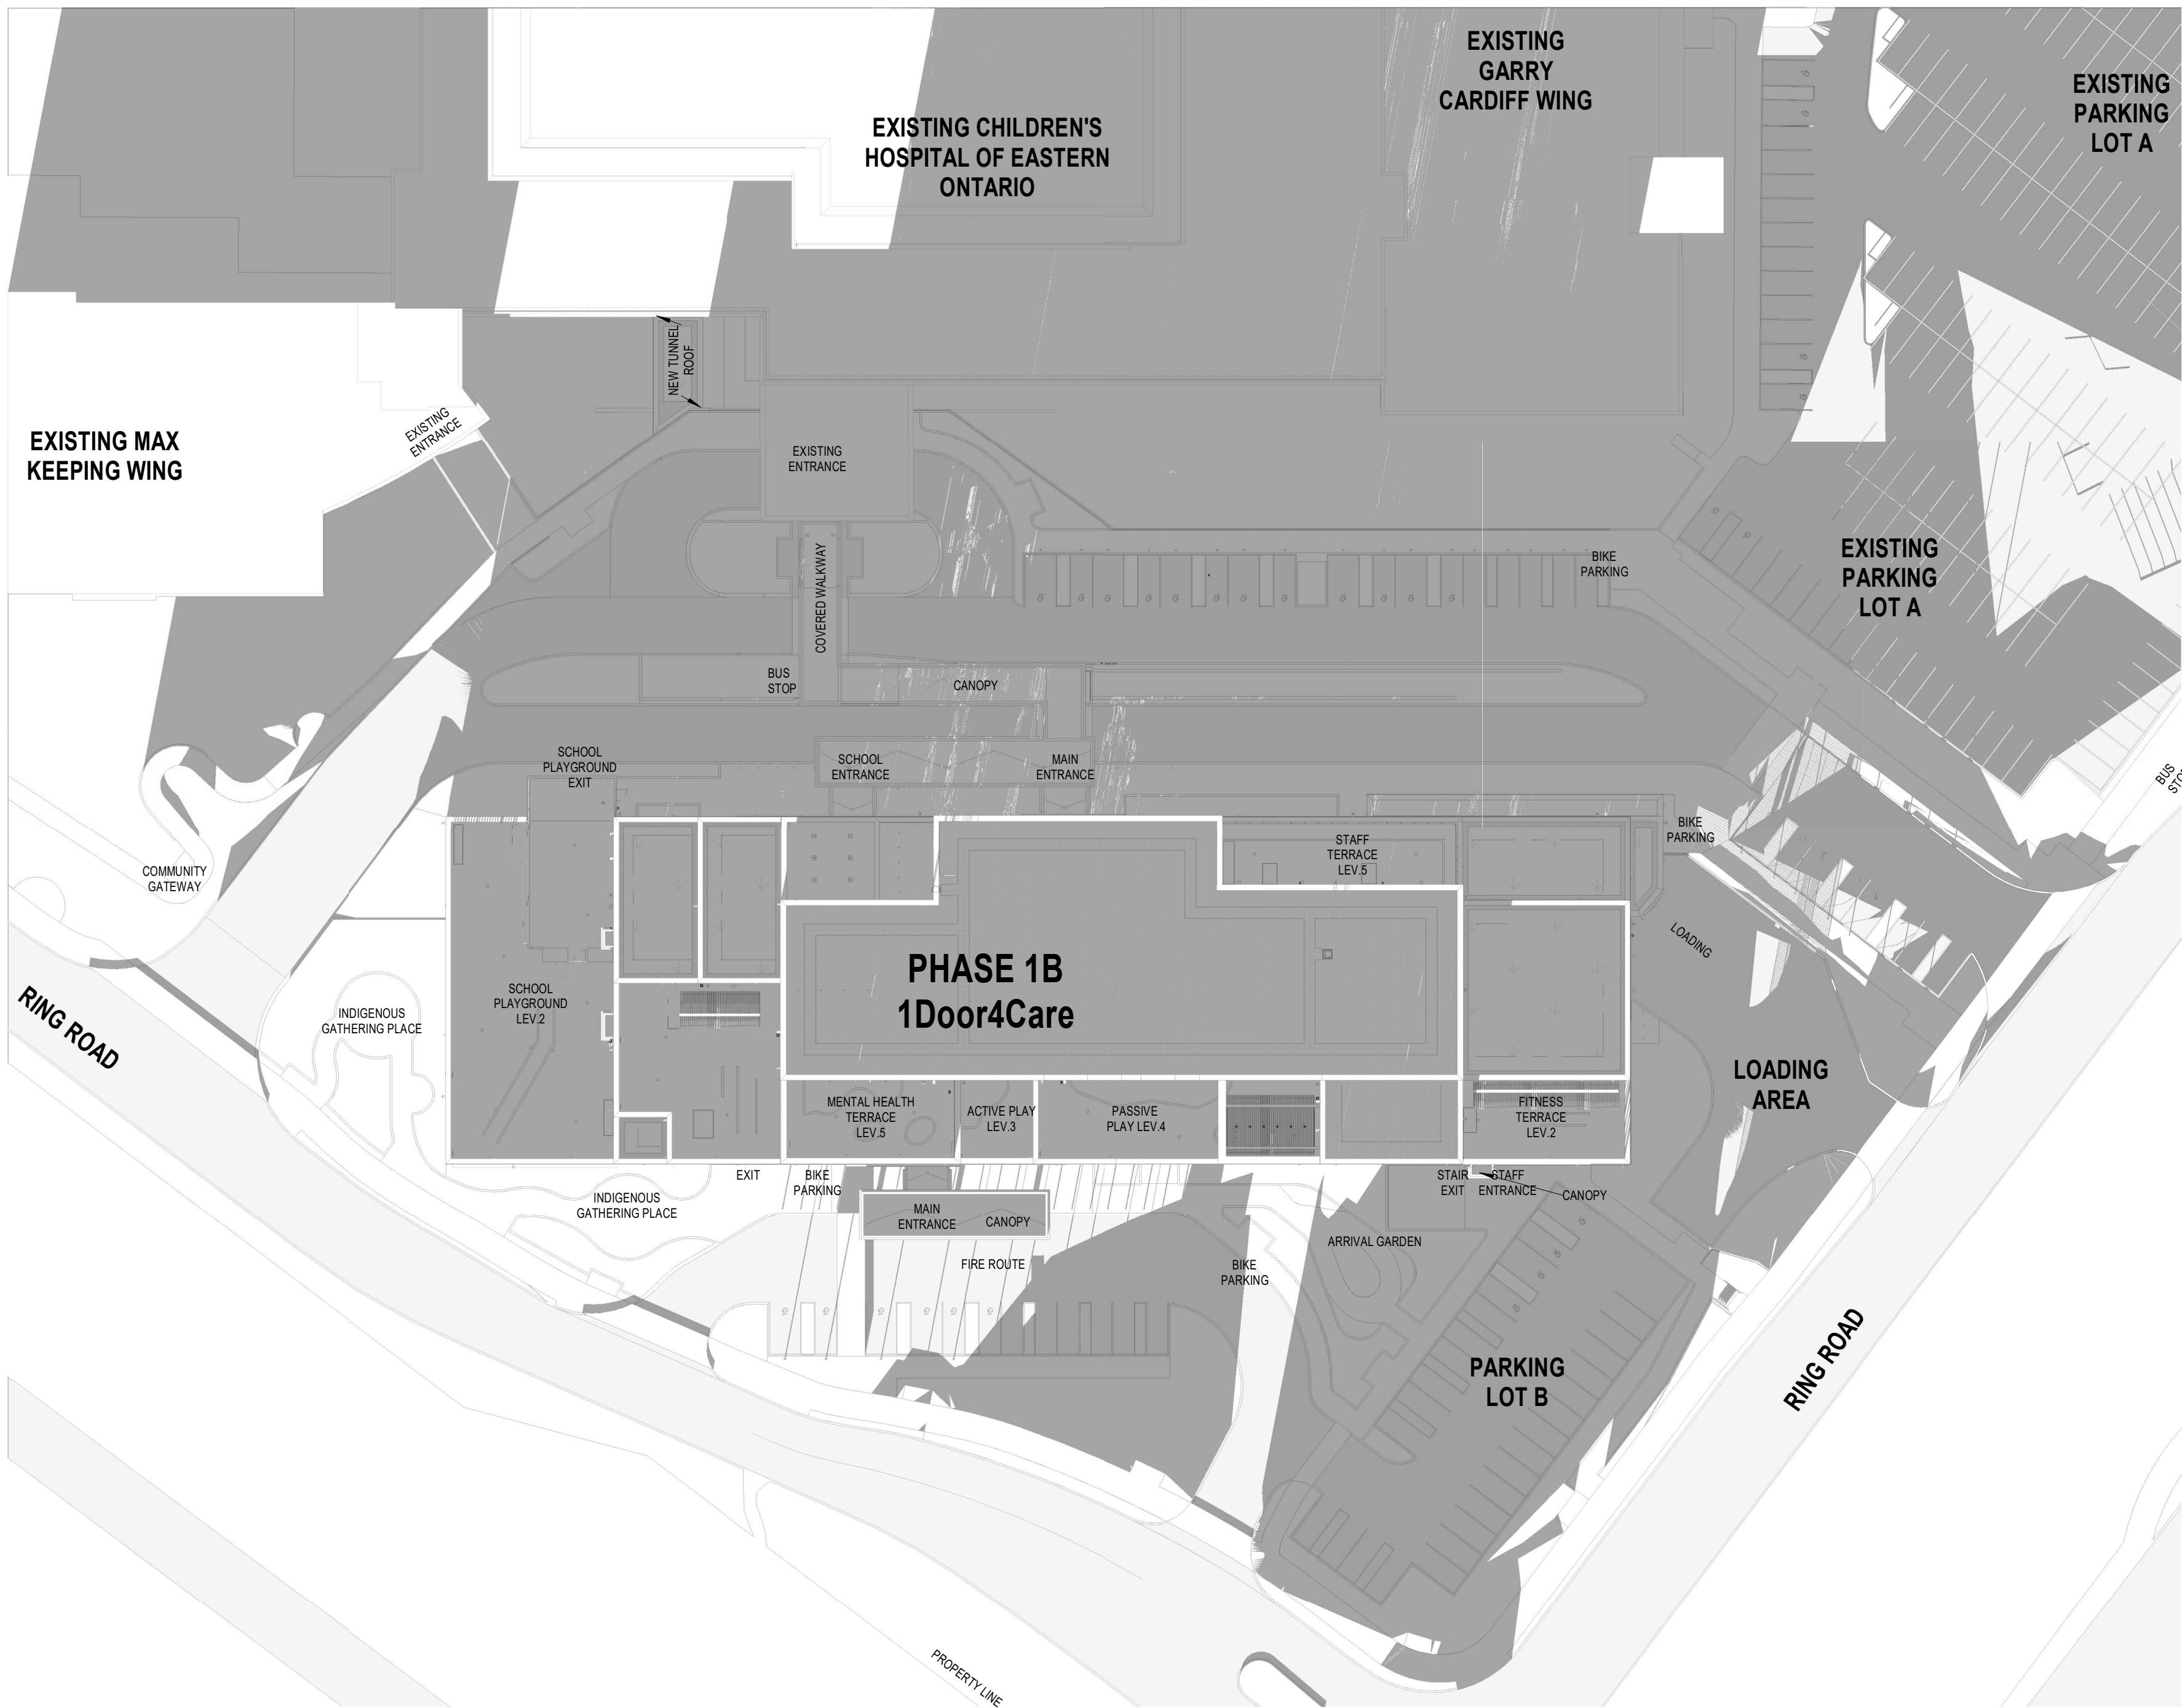


4 SHADOW STUDY _ DECEMBER 21ST, 6 PM

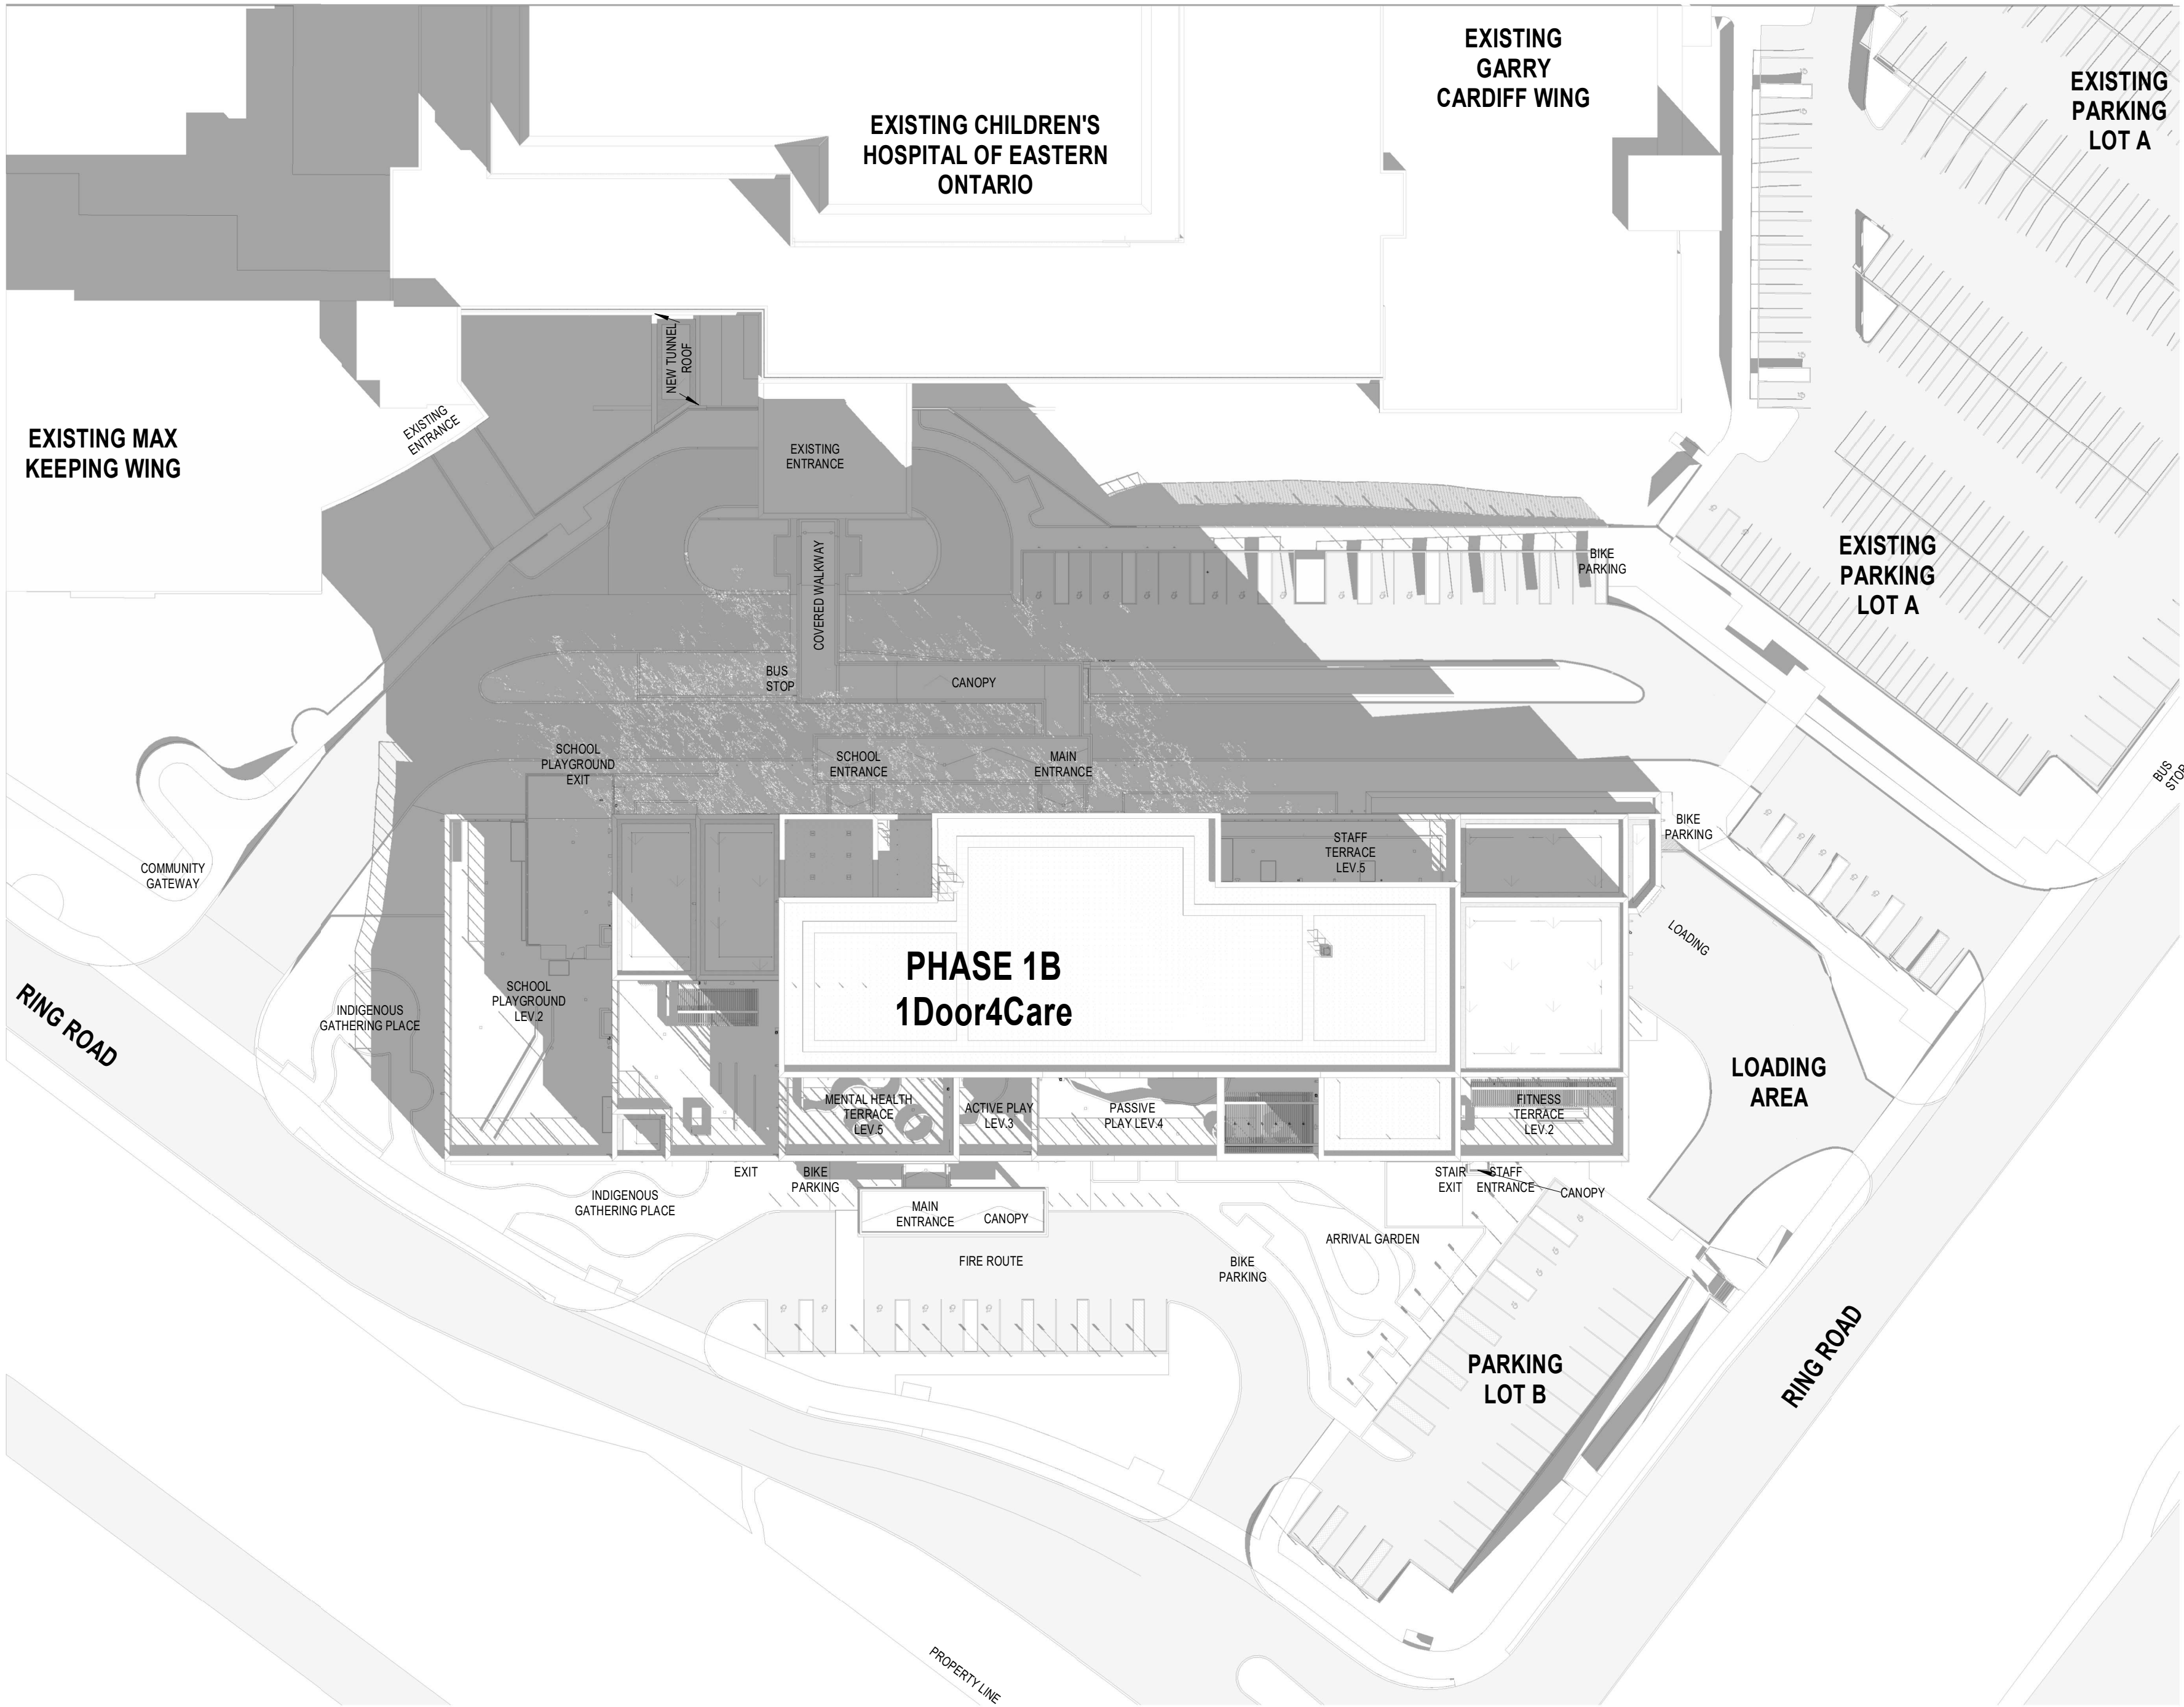

2 SHADOW STUDY _ DECEMBER 21ST, 12 PM

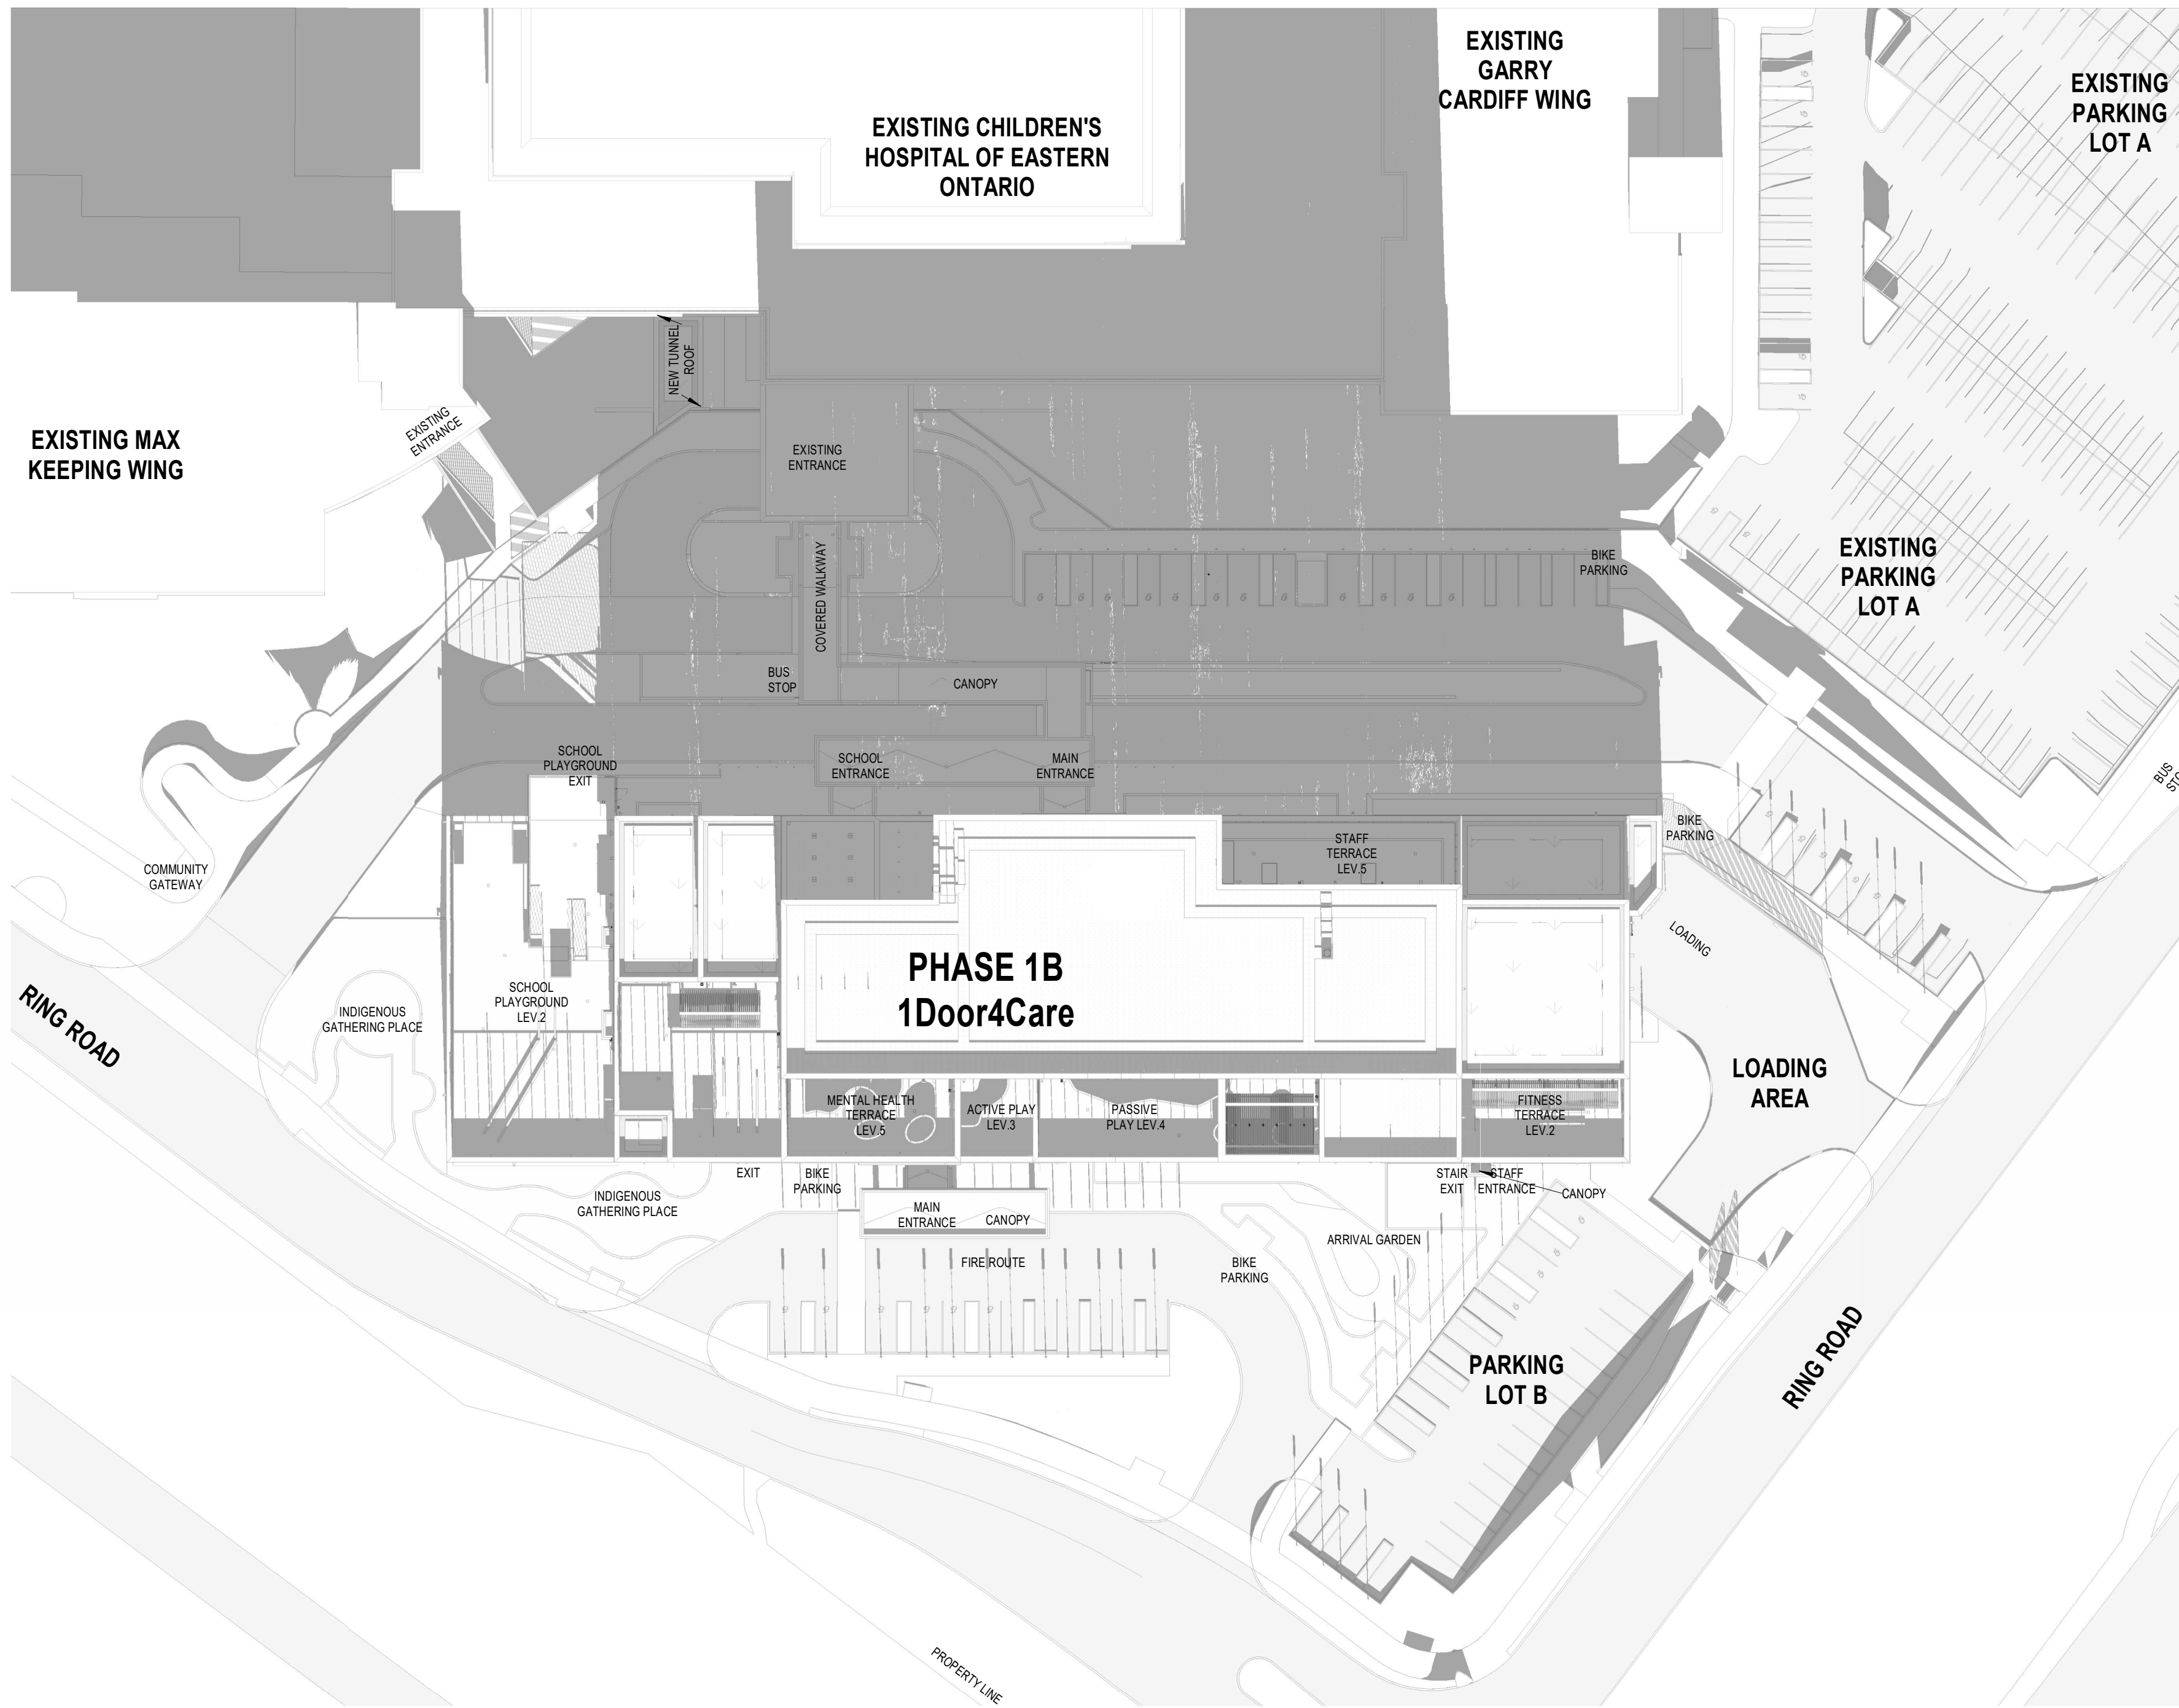

3 SHADOW STUDY _ DECEMBER 21ST, 3 PM

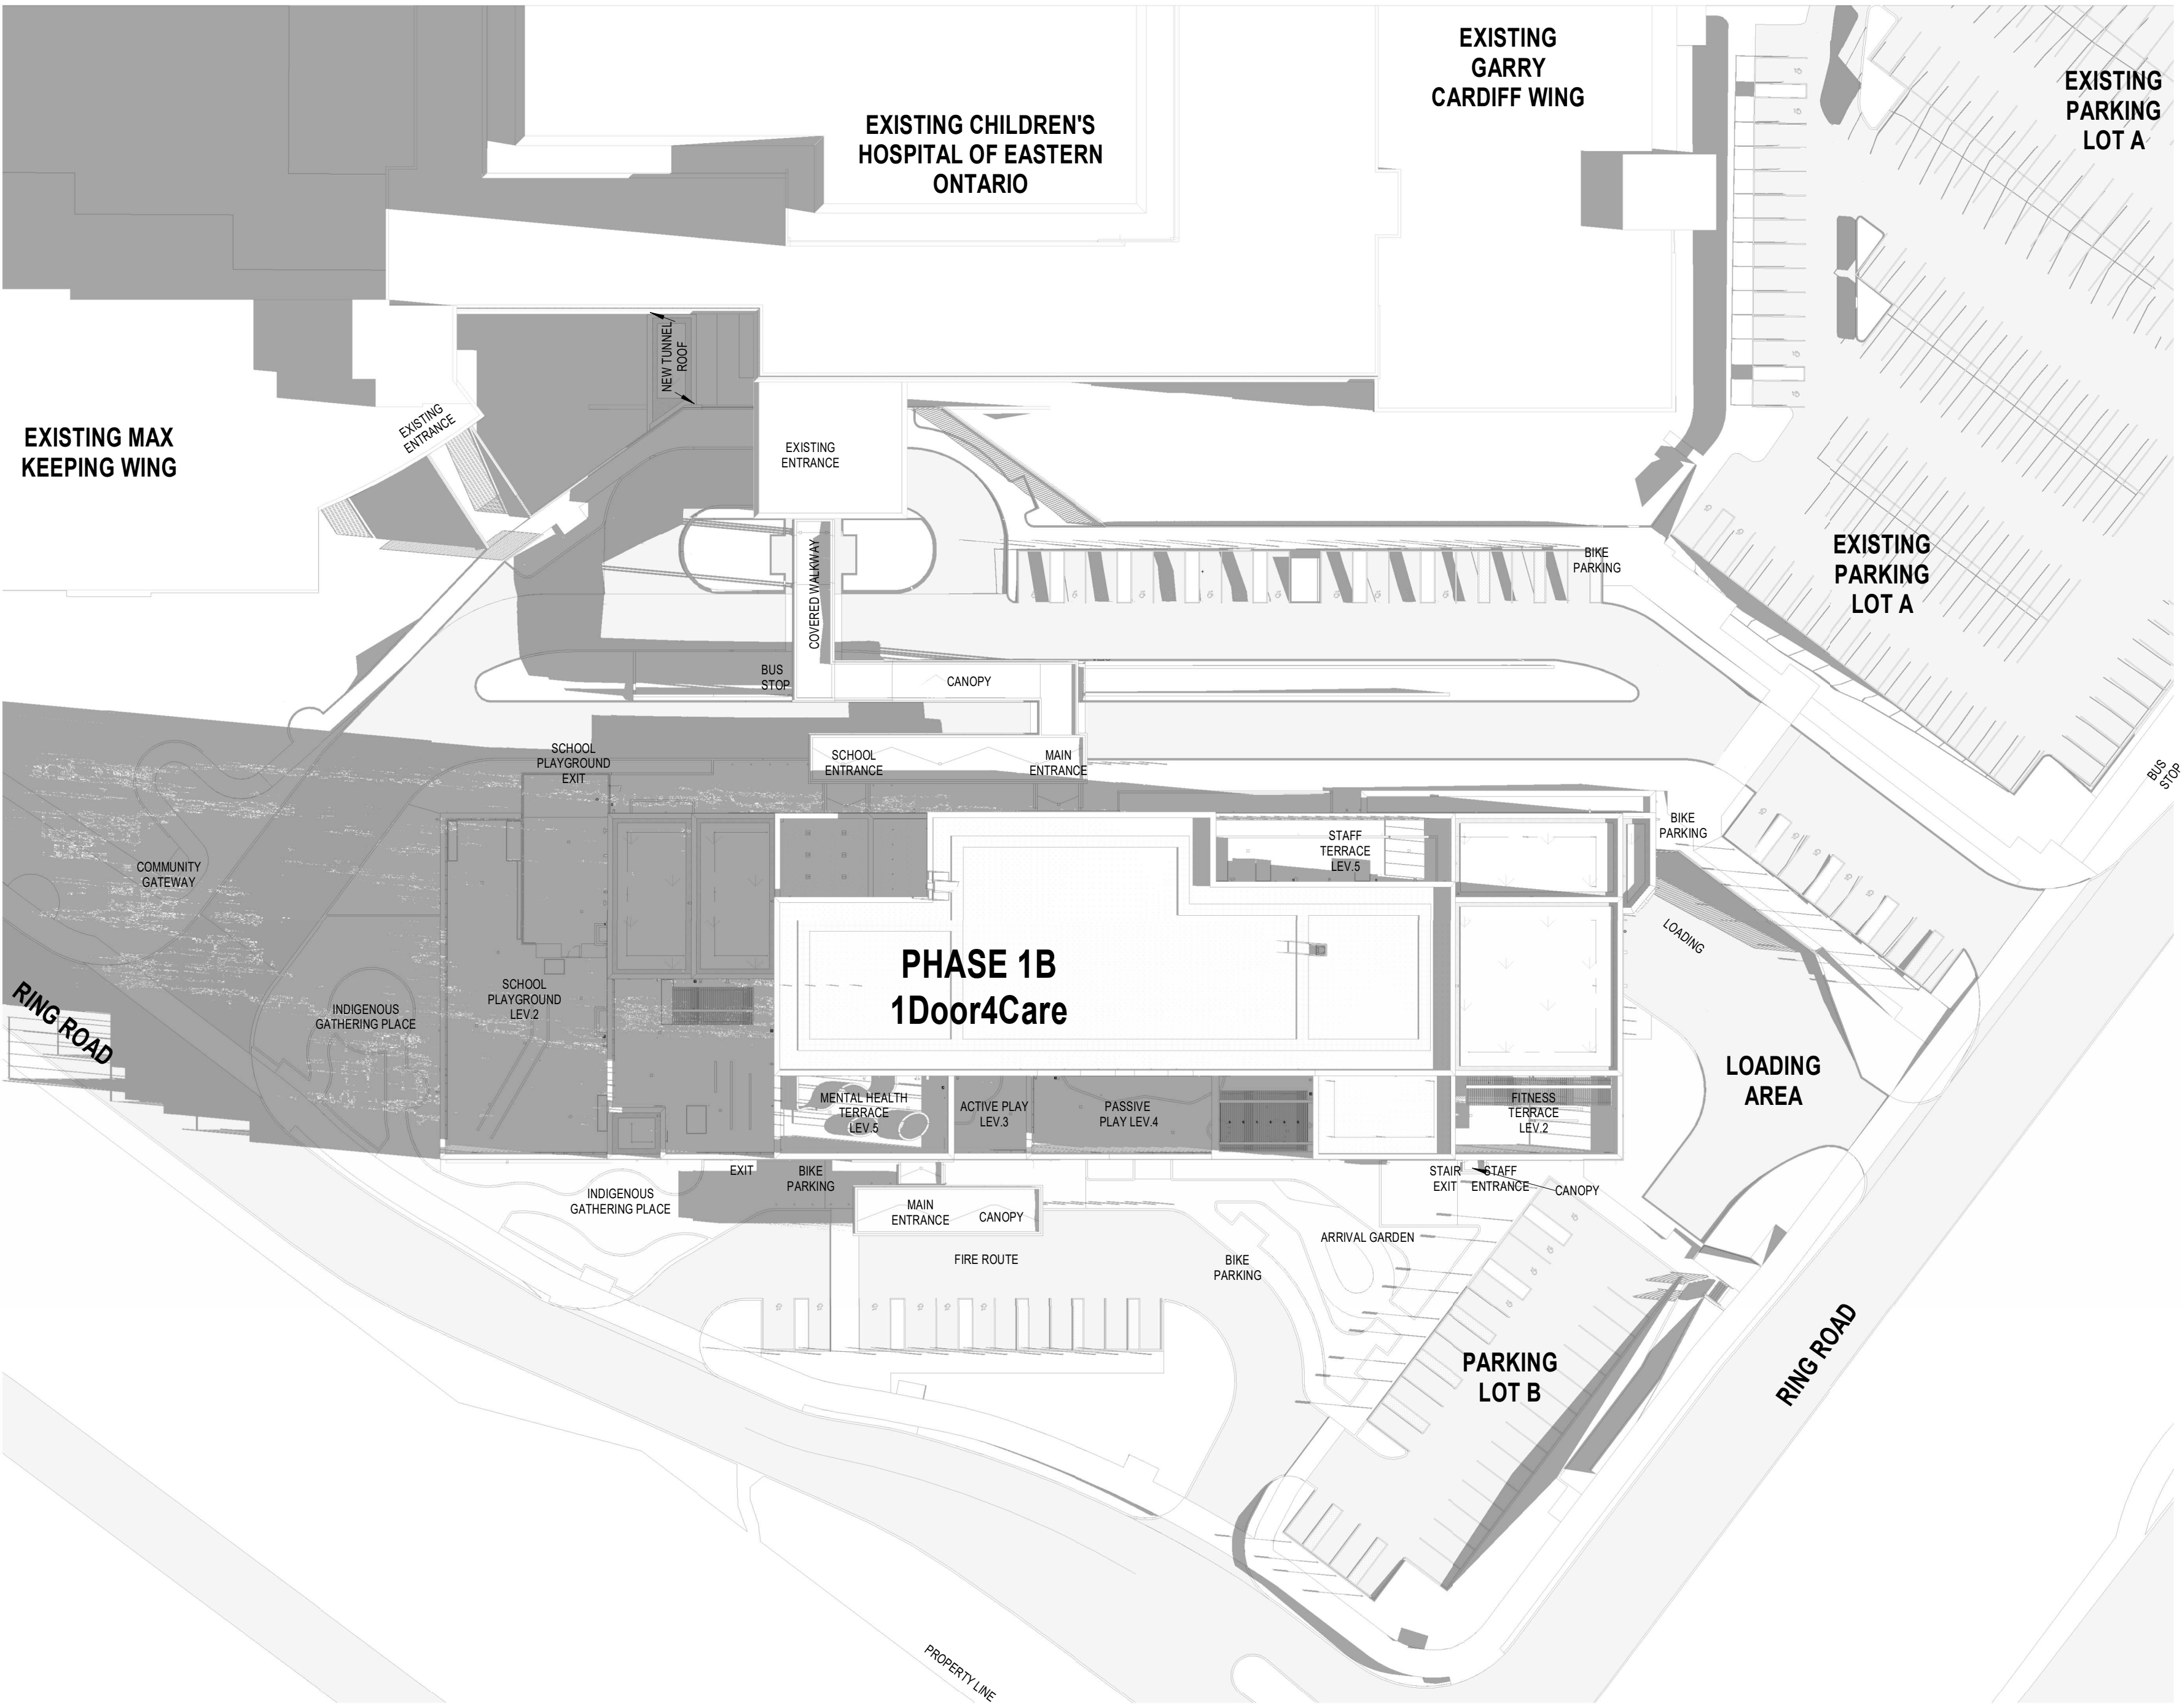

1 SHADOW STUDY _ DECEMBER 21ST, 9 AM