


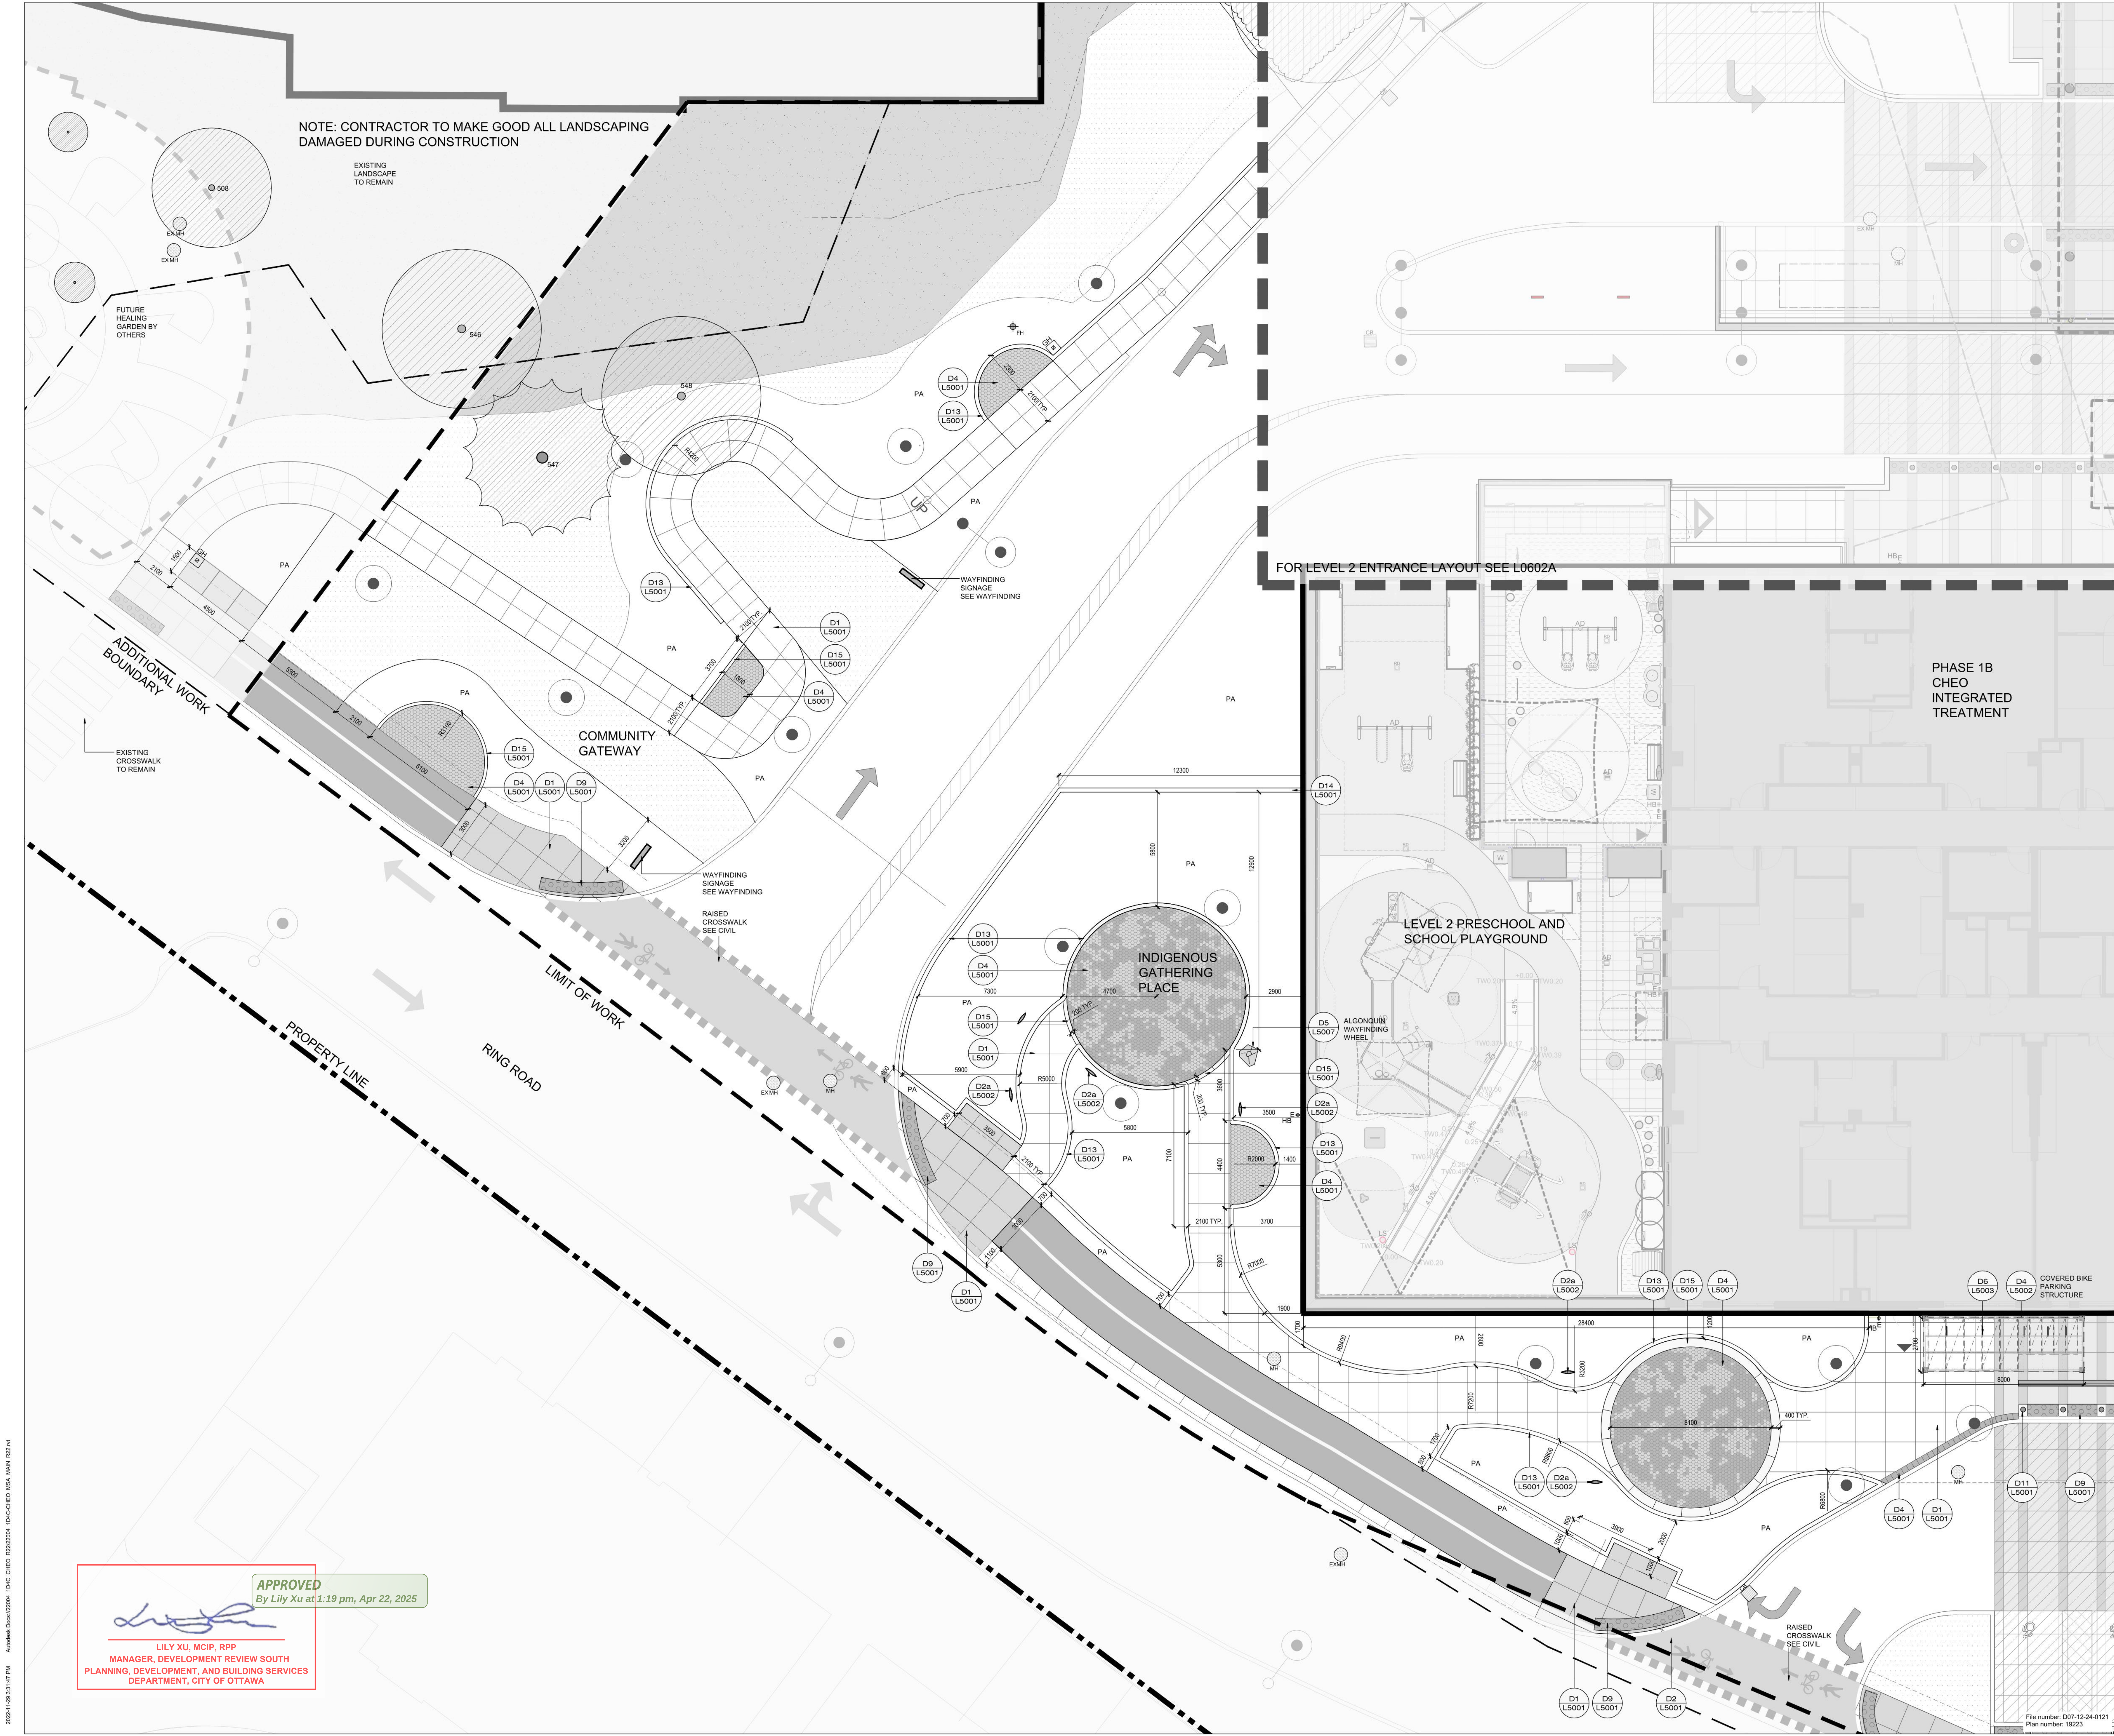

NOTE: CONTRACTOR TO MAKE GOOD ALL LANDSCAPING DAMAGED DURING CONSTRUCTION

EXISTING LANDSCAPE TO REMAIN

FUTURE HEALING GARDEN BY OTHERS

ADDITIONAL BOUNDARY WORK

EXISTING CROSSWALK TO REMAIN

COMMUNITY GATEWAY

WAYFINDING SIGNAGE SEE WAYFINDING

RAISED CROSSWALK SEE CIVIL

LIMIT OF WORK

PROPERTY LINE

RING ROAD

FOR LEVEL 2 ENTRANCE LAYOUT SEE L0602A

LEVEL 2 PRESCHOOL AND SCHOOL PLAYGROUND

INDIGENOUS GATHERING PLACE

PHASE 1B
CHEO
INTEGRATED
TREATMENT

File number: D07-12-24-0121
Plan number: 19223


CHEO

1Door4Care

Infrastructure
Ontario

EllisDon
INFRASTRUCTURE Healthcare

KEYPLAN

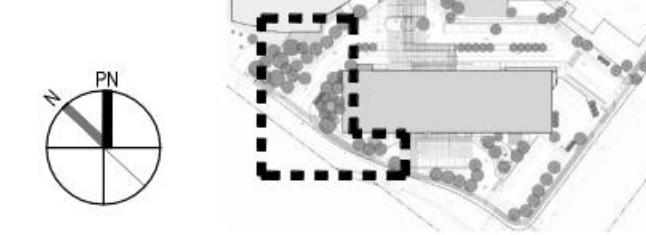

SCALE 1:100

LEGEND

PROPERTY LINE	BIKE PARKING 1800X500
CANOPY ABOVE SEE ARCH	OVERSIZED BIKE PARKING 2000X1000
CONCRETE PAVING	FUTURE ART SCULPTURE BY OTHERS ALONGSIDE WAYFINDING WHEEL
TINTED CONCRETE PAVING	INTERPRETIVE SIGNAGE
UNIT PAVING TYPE ONE	LIGHT POLES SEE ELEC.
UNIT PAVING TYPE TWO	HOSE BIB SEE MECH.
UNIT PAVING TYPE THREE	MANHOLE SEE CIVIL
UNIT PAVING BAND 300MM WIDE	CATCH BASIN SEE CIVIL
MULTI USE PATH	
TACTILE ATTENTION INDICATOR	
CONCRETE PLANTER CURB	
EXISTING SOD	
SOD	
EXISTING DECIDUOUS TREE TO REMAIN	
EXISTING CONIFEROUS TREE TO REMAIN	
EXISTING VEGETATION TO REMAIN	
PLANTING AREA	

9	2025-02-20	ISSUED FOR SITE PLAN CONTROL	IW
8	2024-12-09	RESUBMISSION R1	IW
7	2024-11-27	ISSUED FOR 100% CD	IW
6	2024-09-26	ISSUED FOR 50% CD RESUBMISSION	IW
5	2024-08-23	ISSUED FOR SITE PLAN CONTROL	IW
4	2024-08-07	ISSUED FOR 50% CD SUBMISSION	IW
3	2024-04-19	ISSUED FOR 100% CD SUBMISSION	IW
2	2023-12-20	ISSUED FOR BUILDING PERMIT (TUNNEL)	IW
1	2023-12-15	ISSUED FOR 50% CD SUBMISSION	IW

date: revision: by:



All drawing and specifications are the property of the architect. The contractor shall verify all dimensions and information on site and report any discrepancy to architect before proceeding.

CHEO Integrated Treatment Centre

401 Smyth Rd
Ottawa, ON K1H 8L1

COMMUNITY GATEWAY AND
INDIGENOUS GATHERING
PLACE LANDSCAPE LAYOUT PLAN

scale: 1:100
drawn by: IW/WW
reviewed by: VK
job number: 2307
plot date: 2025-02-20
drawing number: L0603A

APPROVED
By Lily Xu at 1:19 pm, Apr 22, 2025

LILY XU, MCIP, RPP
MANAGER, DEVELOPMENT REVIEW SOUTH
PLANNING, DEVELOPMENT, AND BUILDING SERVICES
DEPARTMENT, CITY OF OTTAWA