



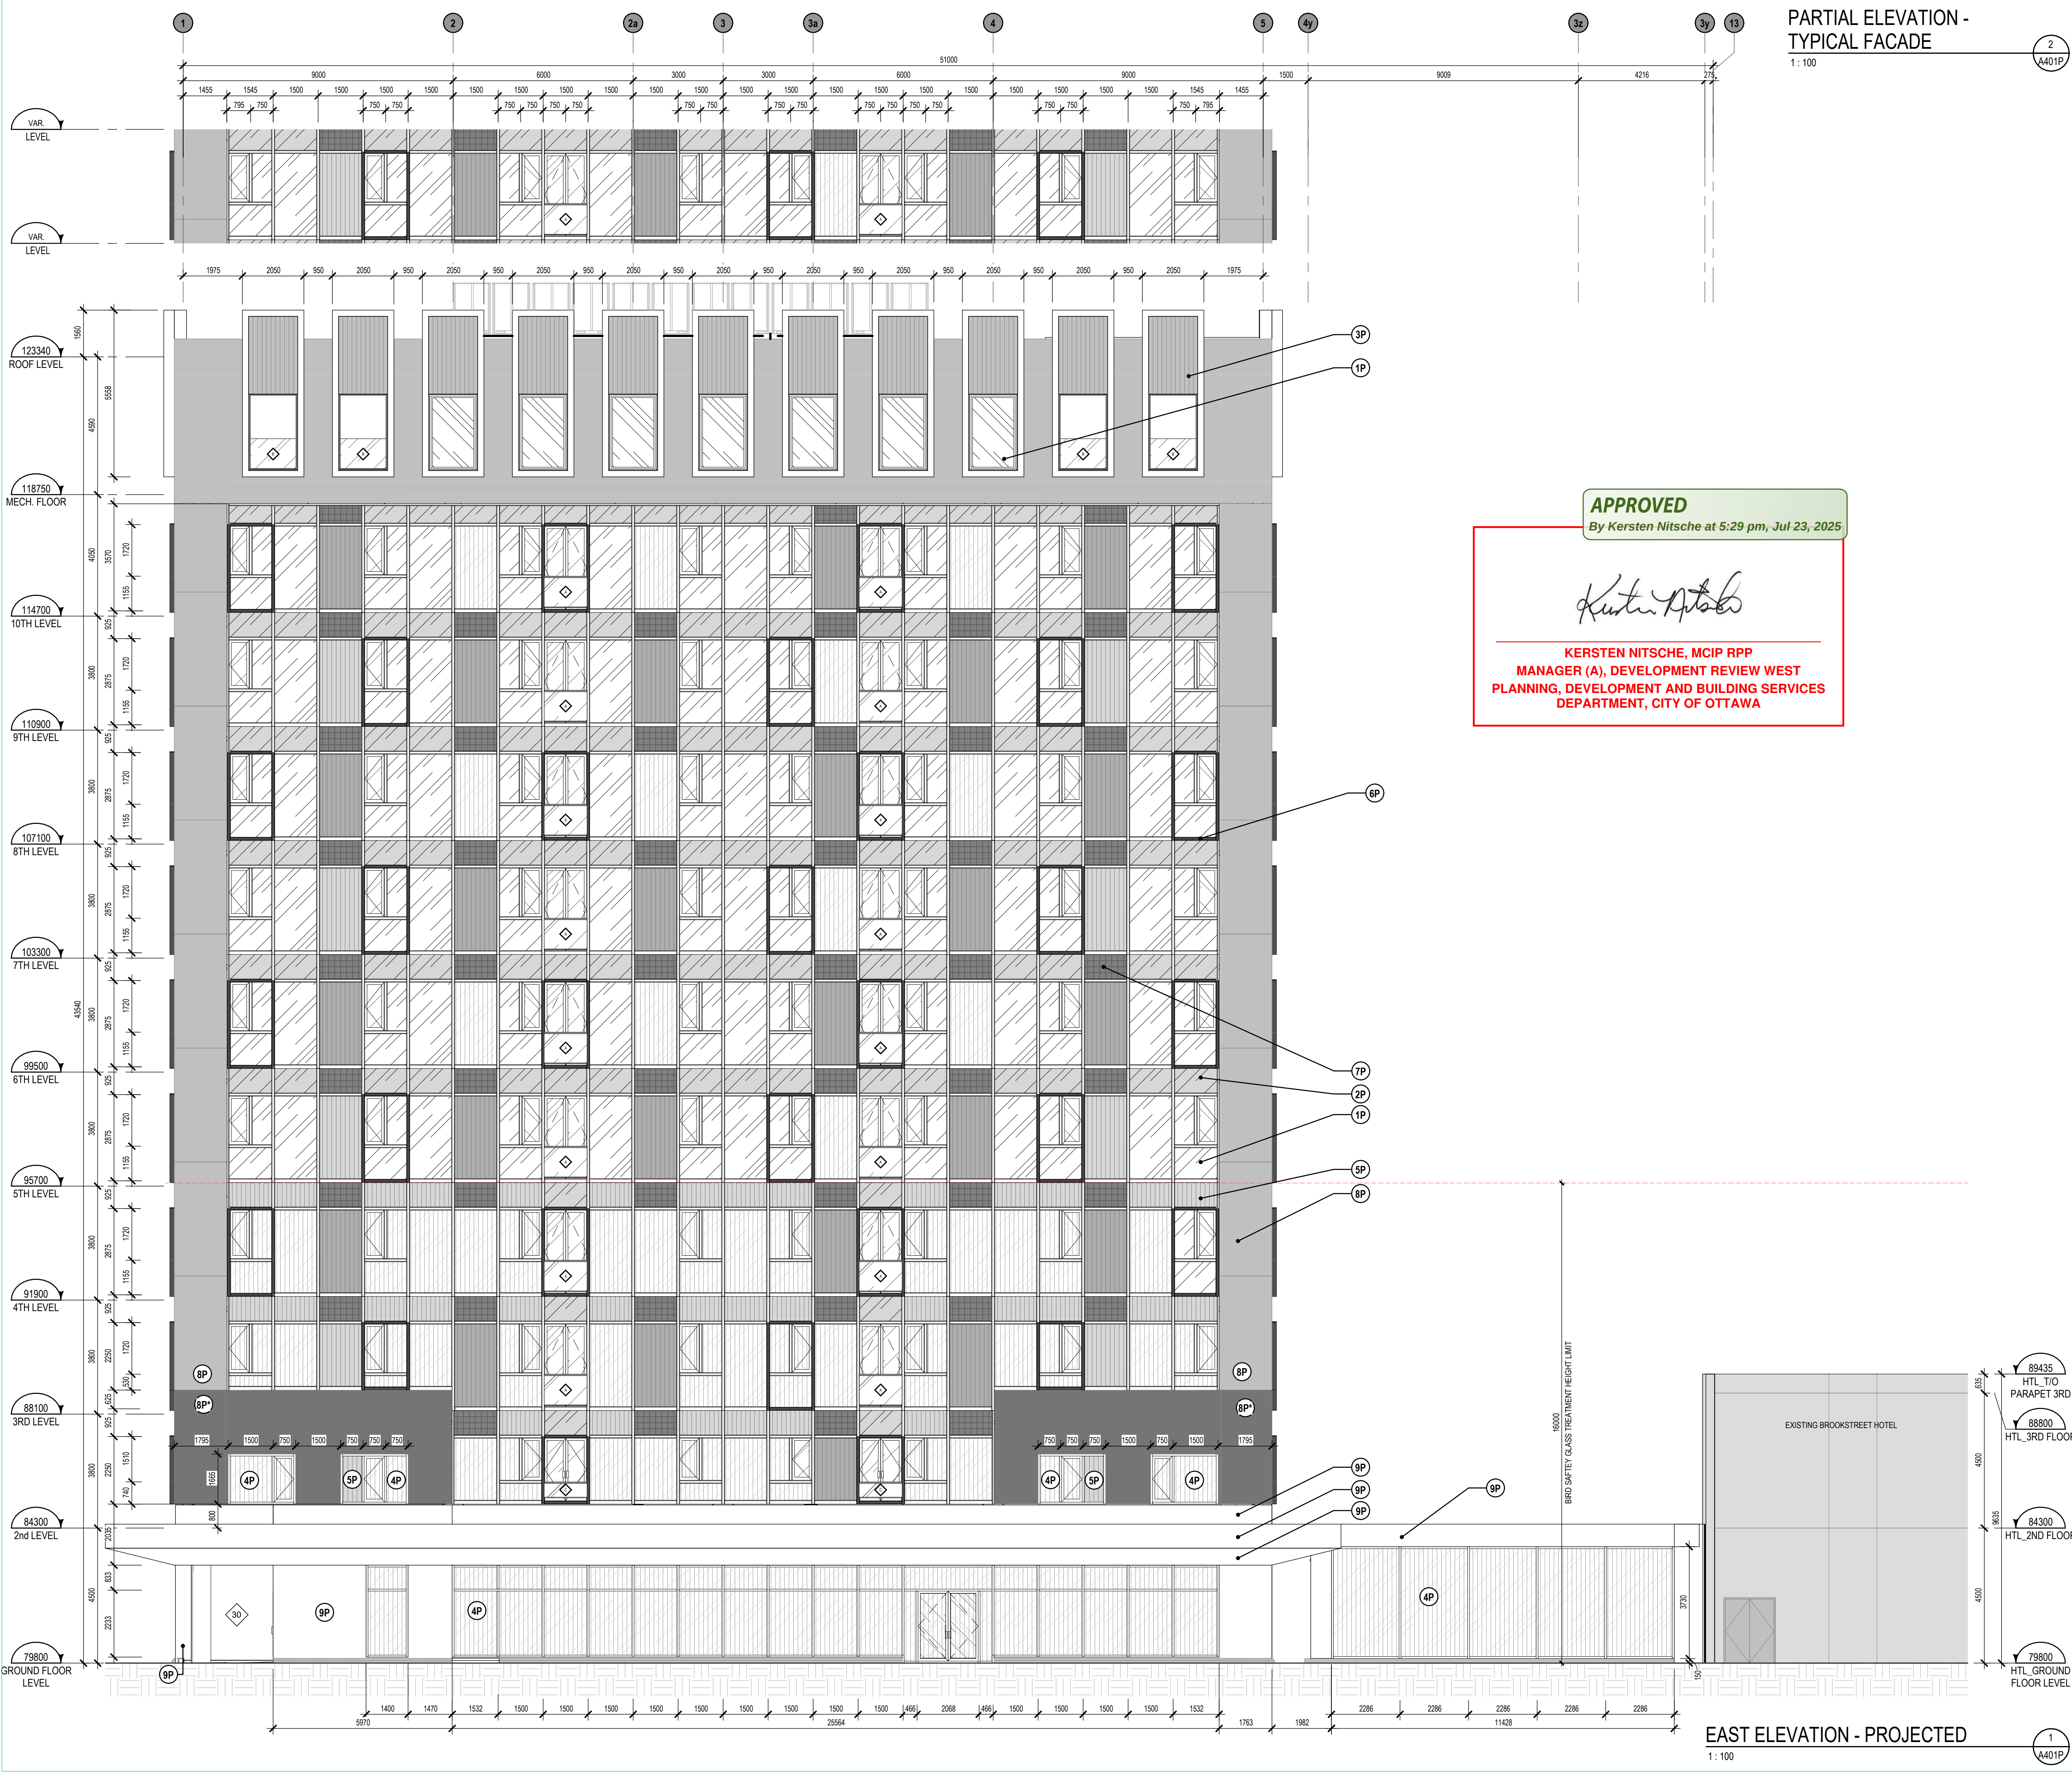


PARTIAL ELEVATION -
TYPICAL FACADE

1: 100

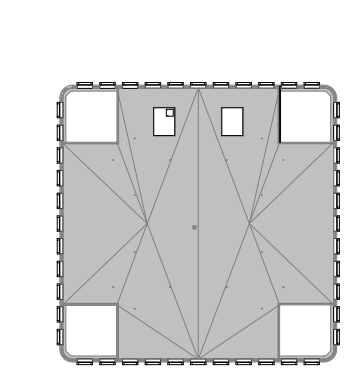

KEY PLAN

1: 1000

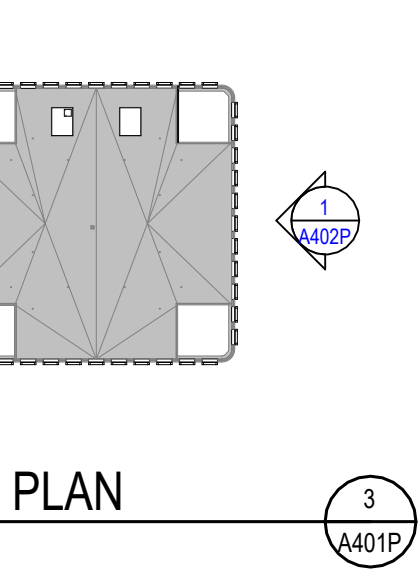

GENERAL NOTES

# NOTE	DESCRIPTION
01	OUTLINE OF CANOPY ON LEVEL 2
02	LINK TO BROOKSTREET HOTEL
03	PROPOSED NEW ENTRANCE CONCRETE PATH
04	PROPOSED NEW VEHICULAR ENTRANCE
05	GRADING TO SLOPE TOWARDS EXISTING LOADING DOCK LEVEL TO FACILITATE MOVE-IN/ MOVE-OUT AND GARBAGE COLLECTION (85% MAX FOR GARBAGE COLLECTION) SEE CIVIL ENG.
06	PROPOSED EXTERIOR DECK (REFER TO LANDSCAPE ARCHITECT)
07	NEW SIGNAGE
08	ADDITIONAL TREE (REFER TO LANDSCAPE ARCHITECT)
10	PROJECTED BUILDING OUTLINE - GROUND FLOOR
11	MARQUEE OUTLINE
14	PROJECTED BUILDING OUTLINE - SECOND FLOOR
16	CONTACT PANEL (SEE ELECTRICAL ENG.)
17	FIRE PANEL (SEE ELECTRICAL ENG.)
18	PROPOSED EXIT STAIR FROM BROOKSTREET HOTEL (TO BE ADDRESSED UNDER A SEPARATE PERMIT APPLICATION)
19	RELOCATED ROPE GUIDE
20	CONCRETE DRAINAGE SPLASH PAD (REFER TO LANDSCAPE ARCHITECT)
21	FOOT SCRAPER GRILLE (7/10/31)
22	ACCESSIBLE ENTRANCE/ EXIT ACCESS (AS REQUIRED FOR RH/FAC)
23	SCUPPER
30	SEATING AREA
31	PROPOSED EXTERIOR BIKE PARKING
32	EXIT TOWARDS BROOKSTREET HOTEL
33	STRUCTURAL REINFORCEMENT (2"x12" TRIPLE ROW) BEHIND DRYWALL AT TOILET AND SHOWER AS REQUIRED FOR RH/FAC
34	STRUCTURAL REINFORCEMENT (2"x12" TRIPLE ROW) IN BEDROOM FOR CLOTHES ROD AS REQUIRED FOR RH/FAC
35	FLOORING FINISH MUST CONTINUE UNDER WASHROOM VANITY AS REQUIRED FOR RH/FAC
36	FLOORING FINISH MUST CONTINUE UNDER KITCHEN CABINETS AS REQUIRED FOR RH/FAC
37	DEPRESSED SIDEWALK (SEE LANDSCAPE ARCHITECT)
38	PROPOSED PAINTED EGRESS PATH (SEE LANDSCAPE ARCHITECT)
39	EXISTING ELECTRIC VEHICLE CHARGING STATION
40	PROPOSED BOLLARDS (SEE CIVIL ENG.)
41	BARRIER FREE TACTILE PAVERS (SEE CIVIL ENG.)

APPROVED
By Kersten Nitsche at 5:29 pm, Jul 23, 2025

Kersten Nitsche
KERSTEN NITSCHKE, MCIP RPP
MANAGER (A), DEVELOPMENT REVIEW WEST
PLANNING, DEVELOPMENT AND BUILDING SERVICES
DEPARTMENT, CITY OF OTTAWA

EXTERIOR MATERIAL LEGEND (PROJECTED)	
1P	CLEAR GLASS
2P	GLASS SPANDREL
3P	TEXTURED METALLIC SPANDREL
4P	LINED GLASS (BIRD SAFETY)
5P	LINED GLASS SPANDREL (BIRD SAFETY)
6P	JULIETTE BALCONY FRAME
7P	VENTILATION LOUVERS IN WINDOW WALL
8P	PRECAST (TO BE PAINTED IN TYPE 2 - LIGHT GREY)
8P*	PRECAST (TO BE PAINTED IN TYPE 1 - DARK GREY)
9P	METAL CLADDING
10P	VENTILATION LOUVERS IN PRECAST

GUARDRAIL DETAILS AND SECTIONS LEGEND	
For guardrail details and sections refer to A530:	
A	GLASS JULIETTE GUARDRAIL
B	GLASS GUARDRAIL ON TERRACES
C	GLASS JULIETTE GUARDRAIL ON LEVEL 2 AND 3 ONLY

ELEVATION LEGEND	
C	CONSTRUCTION NOTES
D	DEMOLITION NOTES
E	NOTES ON EXISTING ELEMENTS
W	WINDOW TYPE SYMBOL (REFER TO WINDOW ELEVATIONS SHEET)
WA	CURTAIN WALL ELEVATION SYMBOL (REFER TO WINDOW ELEVATIONS SHEET)
R	RADIATION FACADE SURFACE TO BE PROTECTED, 1 H FRR

EAST ELEVATION - PROJECTED


1: 100

NOTES GÉNÉRALES General Notes

- Ces documents d'architecture sont la propriété exclusive de NEUF architect(e)s et ne peuvent être utilisés, reproduits ou copiés sans autorisation écrite préalable. / These architectural documents are the exclusive property of NEUF architect(e)s and cannot be used, copied or reproduced without written pre-authorization.
- Les dimensions apparaissant aux documents doivent être vérifiées par l'entrepreneur avant le début des travaux. / All dimensions which appear on the documents must be verified by the contractor before to start the work.
- Veuillez aviser l'architecte de toute dimension erreur et/ou divergences entre ces documents et ceux des autres professionnels. / The architect must be notified of all errors, omissions and discrepancies between these documents and those of the others professionals.
- Les dimensions sur ces documents doivent être lues et non mesurées. / The dimensions on these documents must be read and not measured.

MECHANICAL Mécanique
ELECTRICAL Electrique
GOODKEY, WEEDMARK & ASSOCIATES LIMITED
1888 Woodward Dr., Ottawa, ON K2C 3K8
T 613 727 5111 gwead.com
STRUCTURE Structure
CUNLIFFE & ASSOCIATES

200-1550 Carling Ave., Ottawa, ON K1Z 8S8
www.cunliffe.ca
URBANISTE ET CIVIL Urban planner and Civil
ARCHITECTE DE PAYSAGE Landscape Architect
NOVATECH
240 Michael Cowland Drive, Suite 200, Ottawa, ON K2M 1P6
T 613 294 6843 novatech-eng.com
ARCHITECTES Architect
DESIGN INTERIOR Interior Design
NEUF architect(e)s Inc.
630, boul. René-Lévesque O. 32e étage, Montréal QC H3B 1S6
T 514 847 1117 NEUFarchitectes.com
SCEAU / Seal

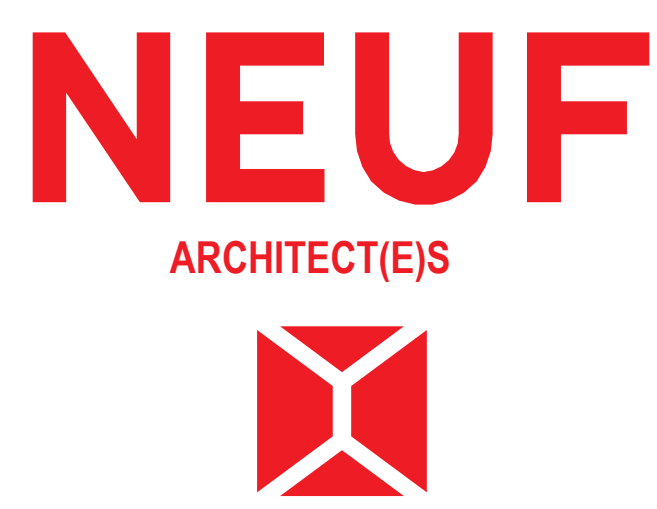

OVRAGE Project
535 LEGGET DRIVE

EMPLACEMENT Location NO PROJET No.
535 LEGGET DRIVE, 13338
KANATA, ONTARIO

NO REVISION DATE (aa-mm-jj)
Q ISSUED FOR SITE PLAN APPROVAL 2025 01 13

DESSINÉ PAR Drawn by AT MS VÉRIFIÉ PAR Checked by KP
DATE (aa-mm-jj) 24.06.11 ÉCHELLE Scale As indicated
TITRE DU DESSIN Drawing Title

EAST ELEVATION - PROJECTED

REVISION Revision NO. DESSIN Dwg Number
Q A401P