

20054

NAVAN DEVELOPMENT - BLOCK 14


TITLE PAGE

A001	TITLE PAGE
A100	GLOBAL SITE PLAN
A101	SITE PLAN - BUILDING A & B
A201	LEVEL U1
A202	GROUND FLOOR - BUILDING A & B
A203	2nd TO 4th FLOOR - BUILDING A & B
A204	ROOF PLAN - BUILDING A & B
A301	ELEVATIONS - BUILDING A
A302	ELEVATIONS - BUILDING B
A351	GENERAL SECTION



20054

NAVAN DEVELOPMENT - BLOCK 14

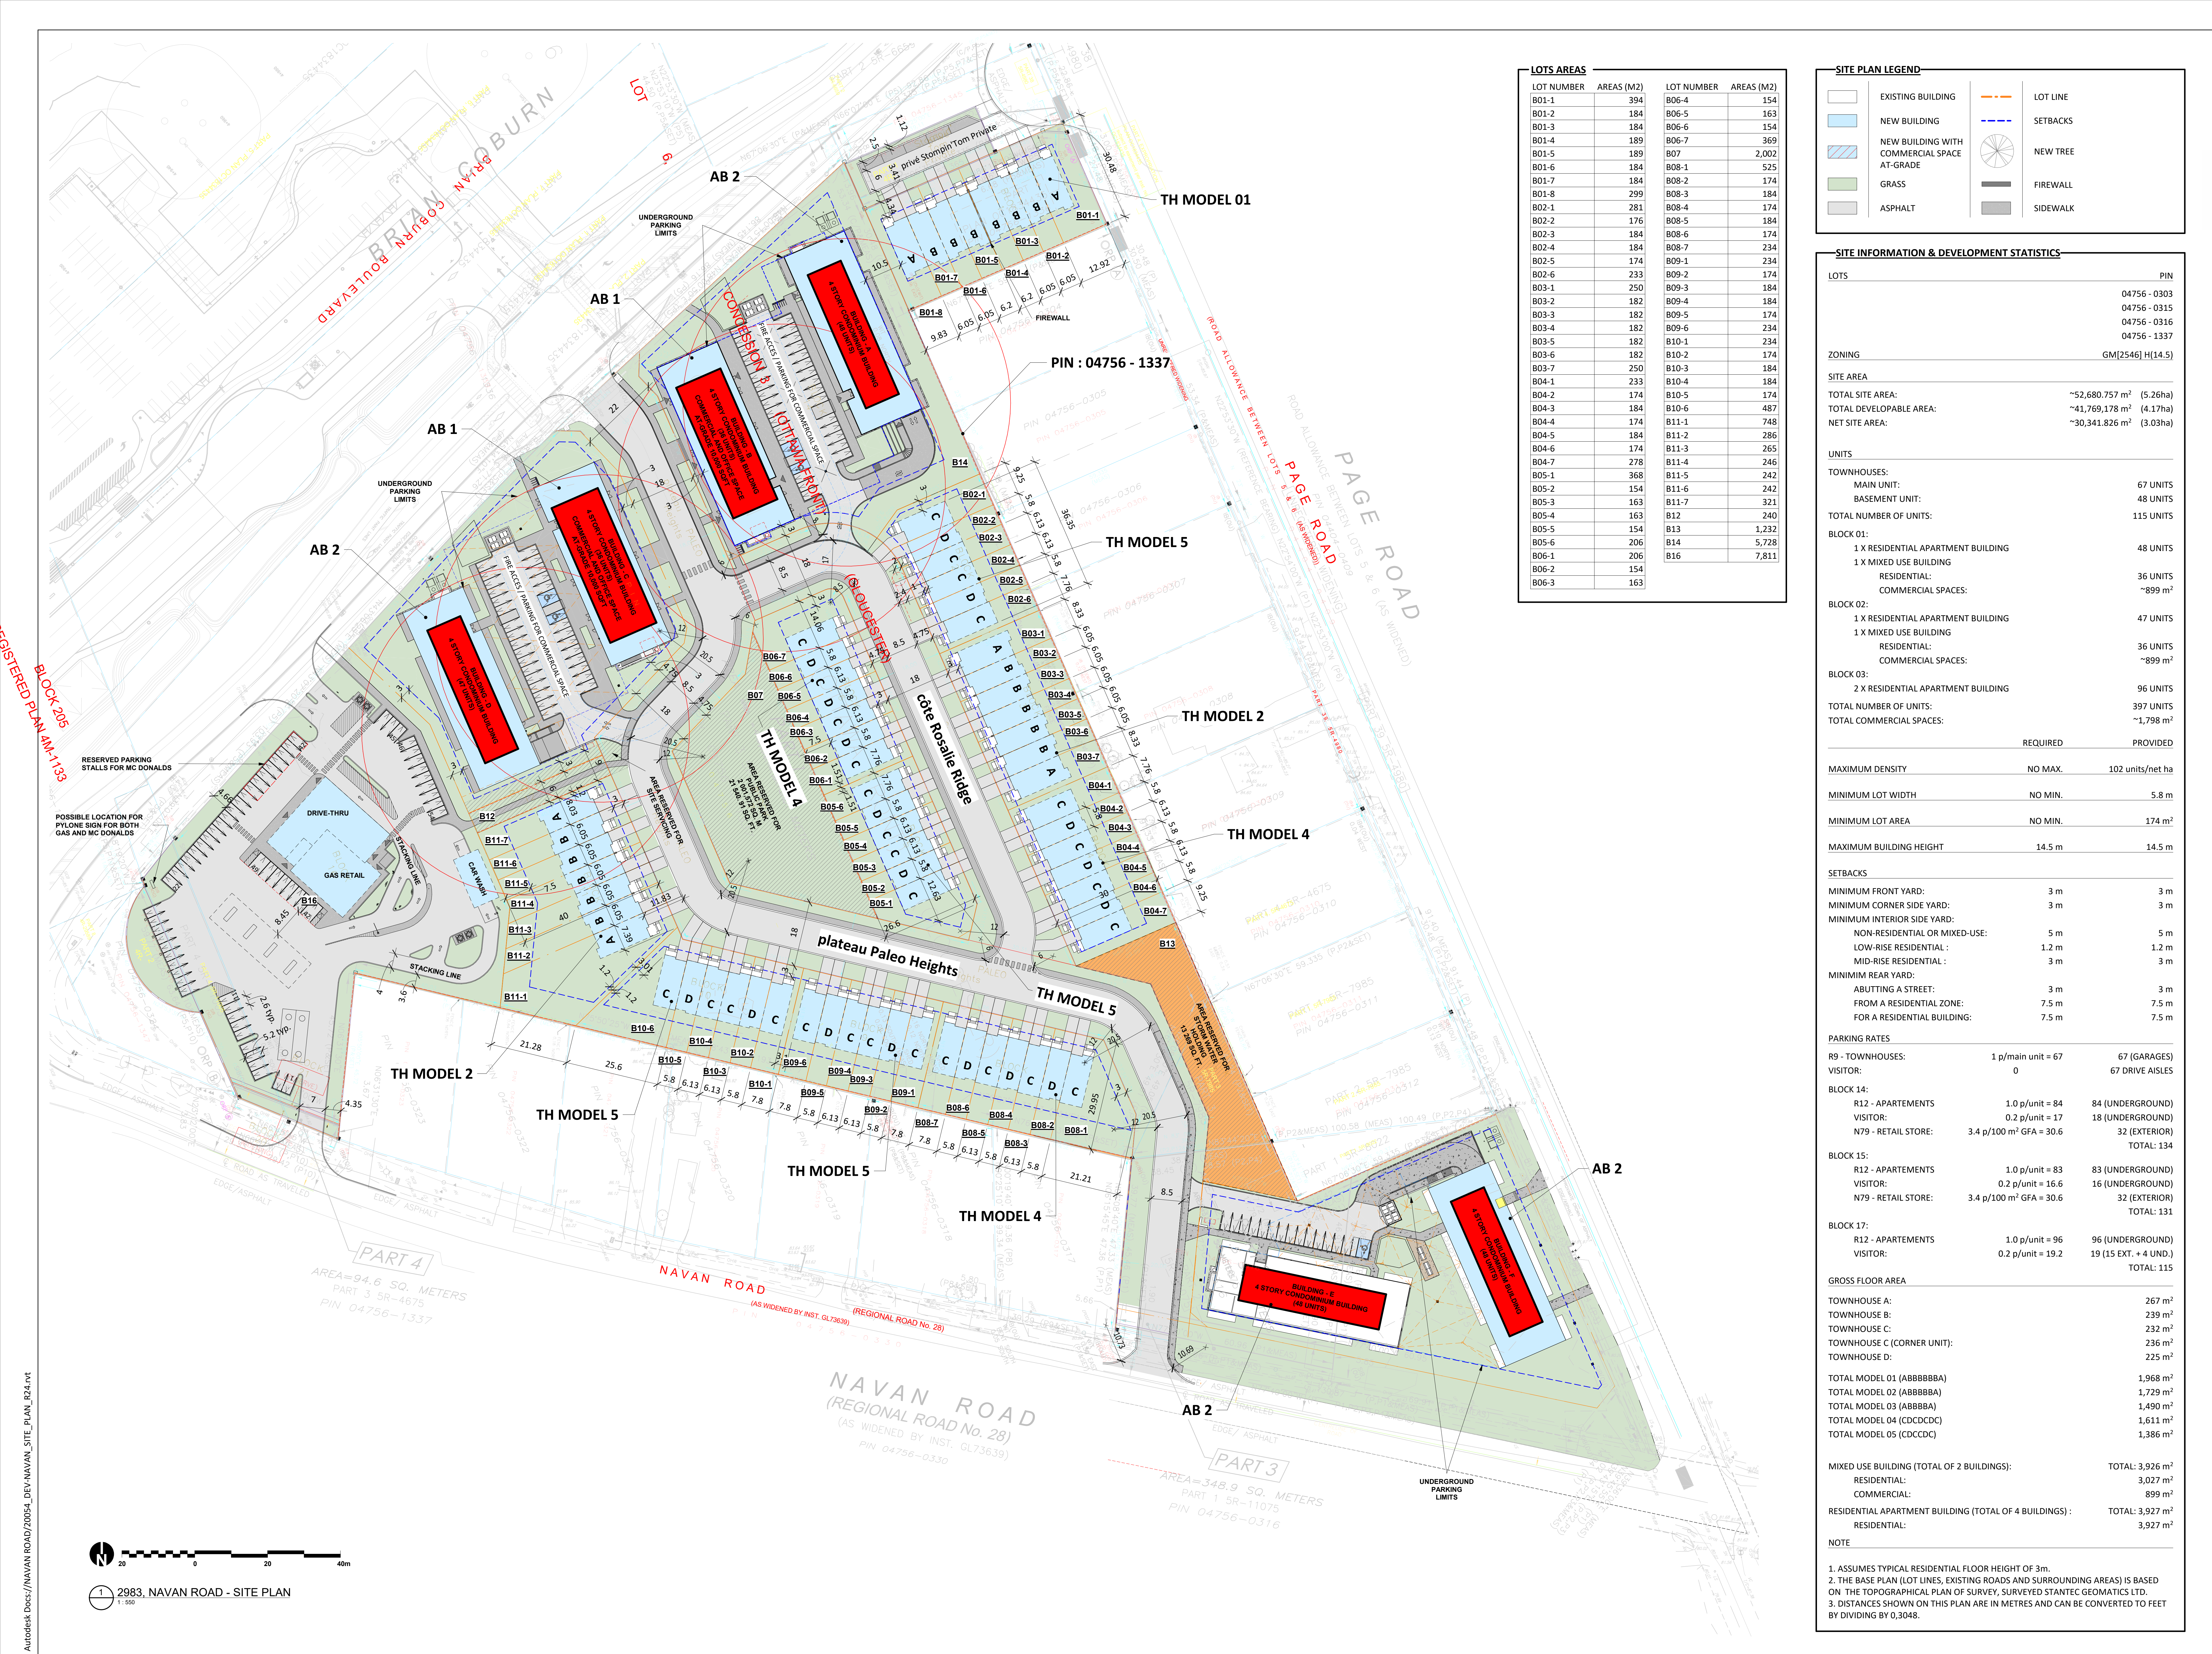

NAVAN ROAD
DEVELOPMENT2983, Navan Road, Orleans,
ON K1C 7G4

OWNER

788, BOUL. SAINT-JOSEPH, SUITE 100
GATINEAU, QC J8Y 4B8

ARCHITECTURAL

(418) 651-8954
INFO@PMAARCHITECTES.COM
3070, CHEMIN DES QUATRE-BOURGEOIS
QUÉBEC (QC) G1W 2H4
PMAARCHITECTES.COM53, BOUL. SAINT-RAYMOND,
GATINEAU, QC J8Y 1R8

CIVIL ENGINEERS / PLANNER



ENGINEERS - ARCHITECTS - PLANNERS

1965 CARLING AVENUE, SUITE 700,
OTTAWA, ON K1Z 8R1

MECHANICAL & ELECTRICAL ENGINEERS

9 GURDWARA ROAD, UNIT 200,
OTTAWA, ON K2E 7X6

SURVEYOR

1331 CLYDE AVENUE, SUITE 400,
OTTAWA, ON K2C 3G4

ARCHITECT SEAL



REVISIONS

NO	DESCRIPTION	DATE
1	FOR CITY REVIEW	2024-03-02
2	FOR CITY REVIEW	2024-03-02
NOTE

IT IS THE RESPONSIBILITY OF THE APPROPRIATE CONTRACTOR TO CHECK AND VERIFY ALL DIMENSIONS ON THE SITE AND TO REPORT ALL ERRORS AND/OR OMISSIONS TO THE ARCHITECT. ALL CONTRACTORS MUST COMPLY WITH ALL PERTINENT CODES AND BY-LAWS. DO NOT SCALE DRAWINGS.

THIS DOCUMENT AND ITS CONTENT IS COPYRIGHTED. ANY REPRODUCTION IS PROHIBITED UNLESS GRANTED BY THE ARCHITECT.

FOR SPC
FILE NUMBER **D07-12-24-0128**
PLAN NUMBER **#19207**FOR CITY REVIEW
DO NOT USE FOR
CONSTRUCTION
2025-03-02DATE
2025-03-02DESIGNED
P. POMERLEAUDRAWN
P. POMERLEAUPROJECT No
20054CHECKED
P. MARTIN



SHEET TITLE

SITE PLAN - BUILDING A & B


SHEET No

A101


LEGEND - SITE PLAN

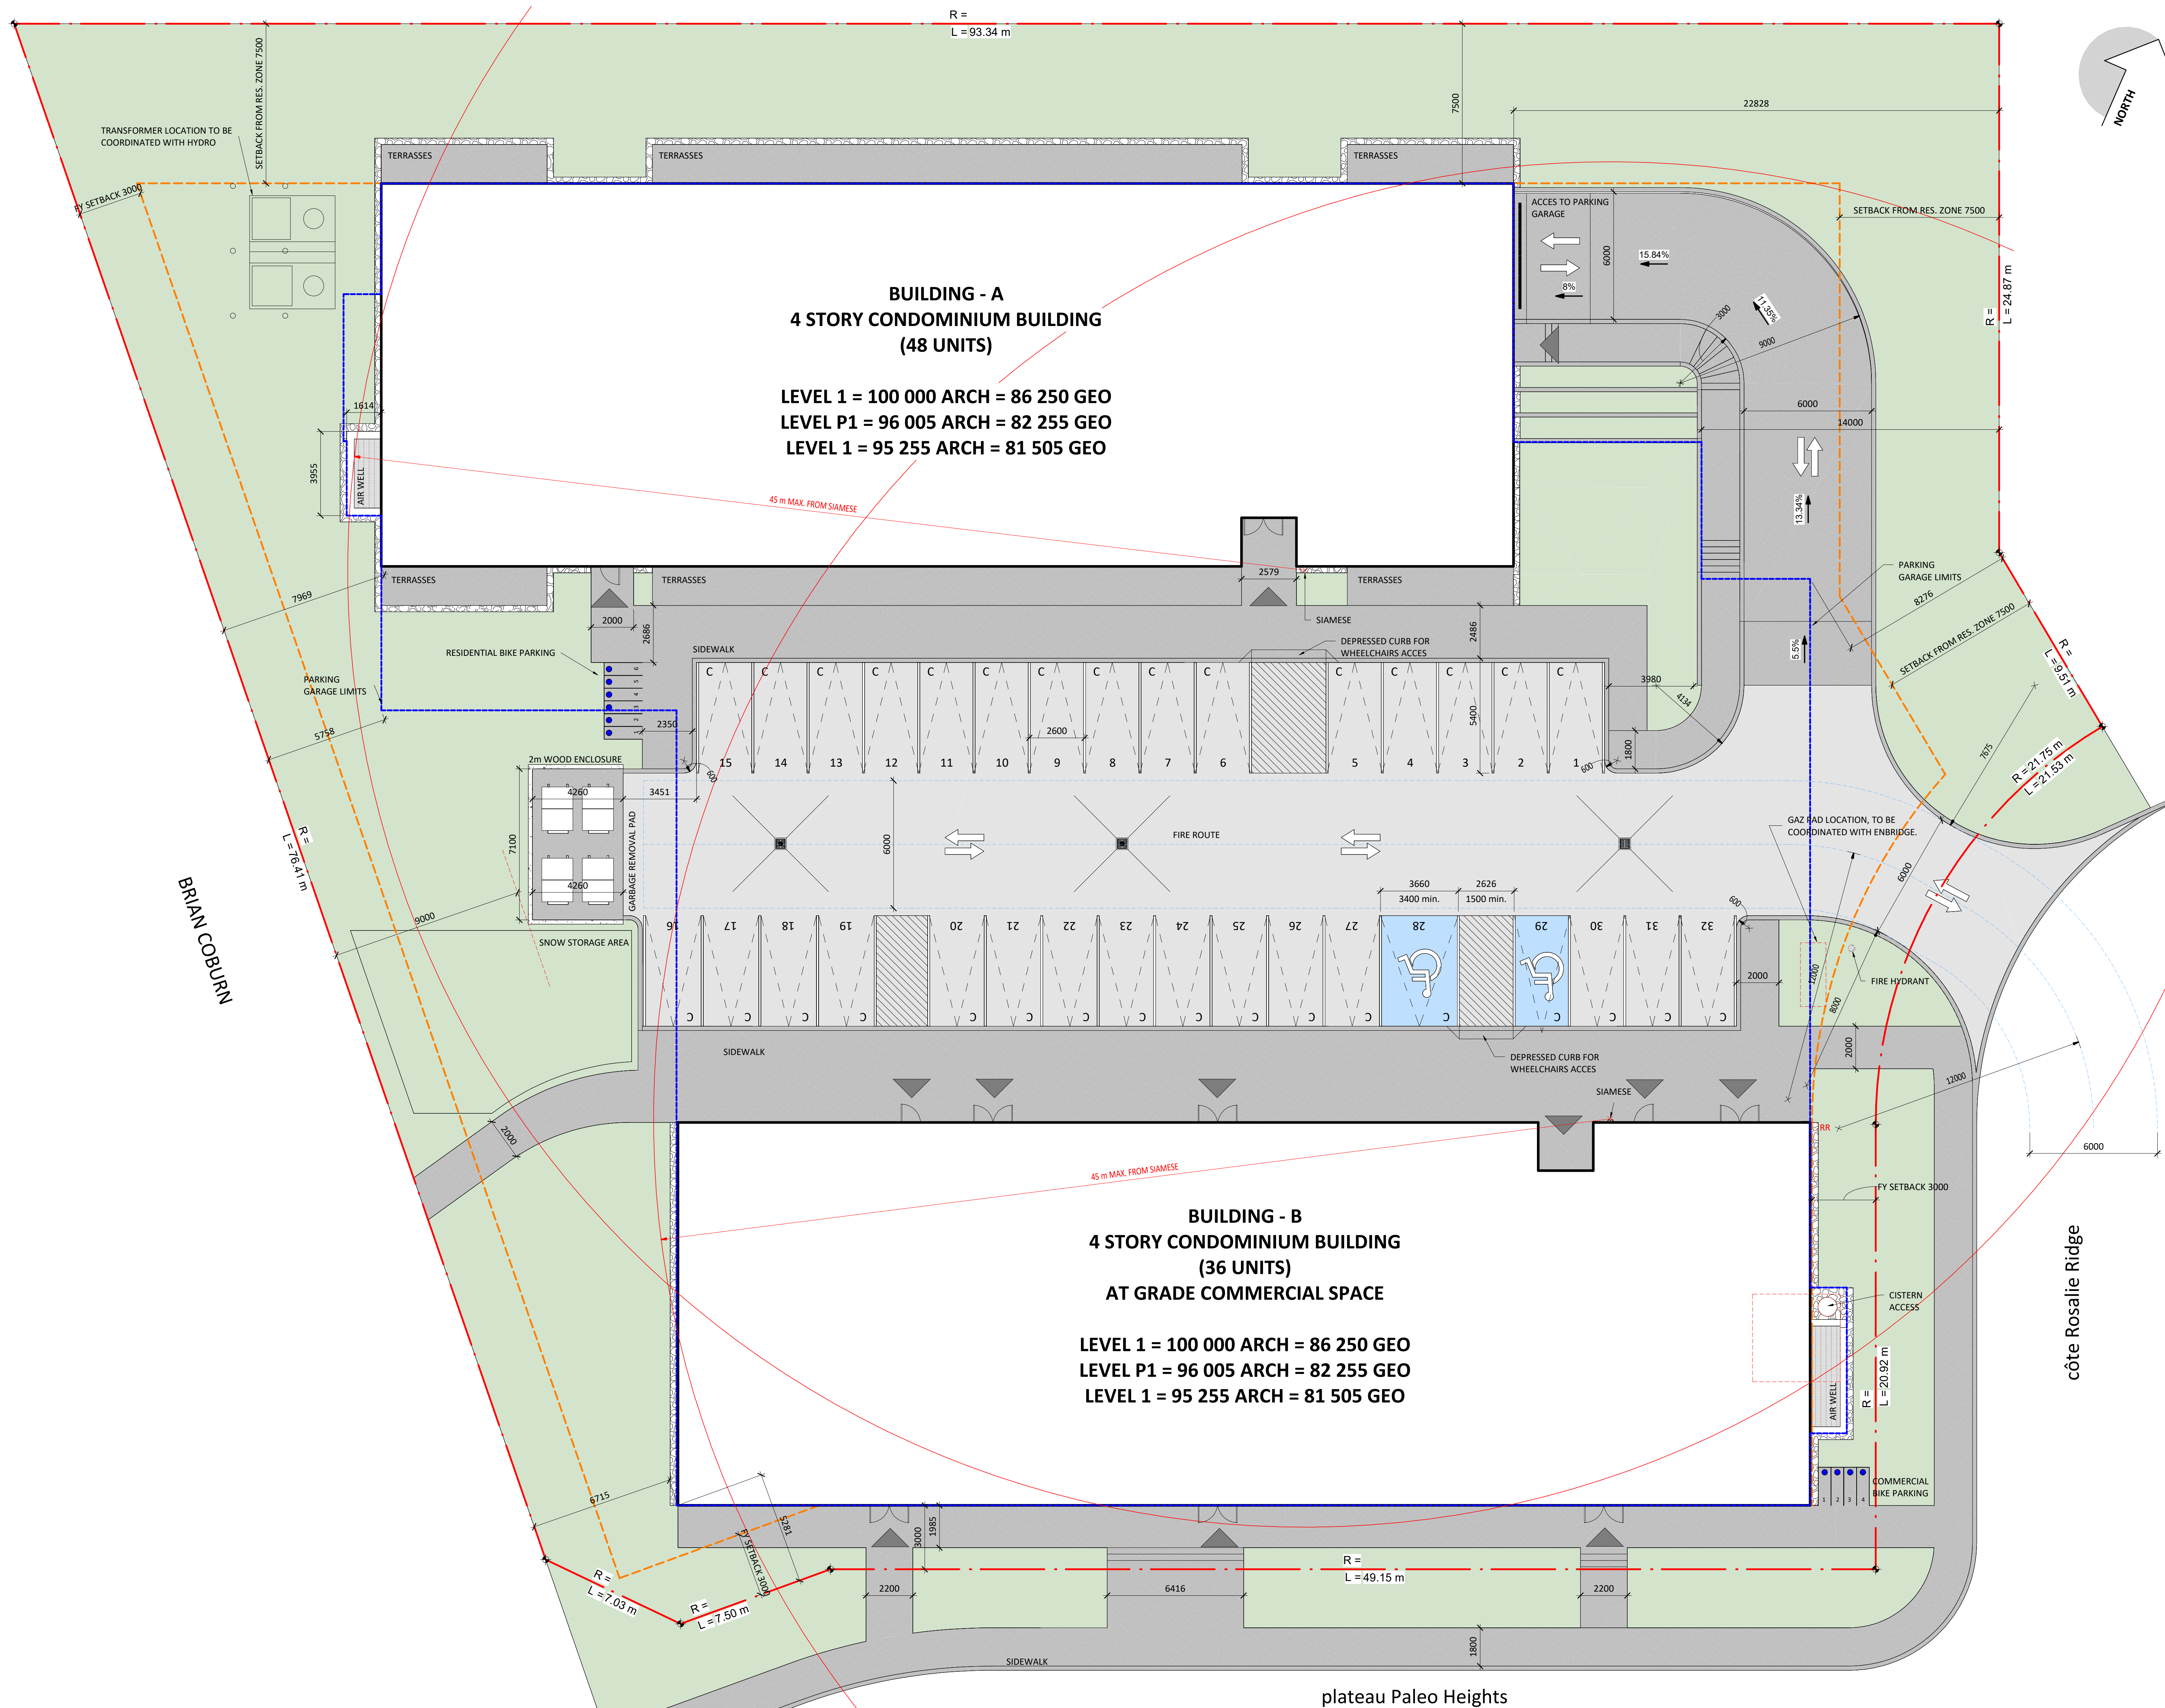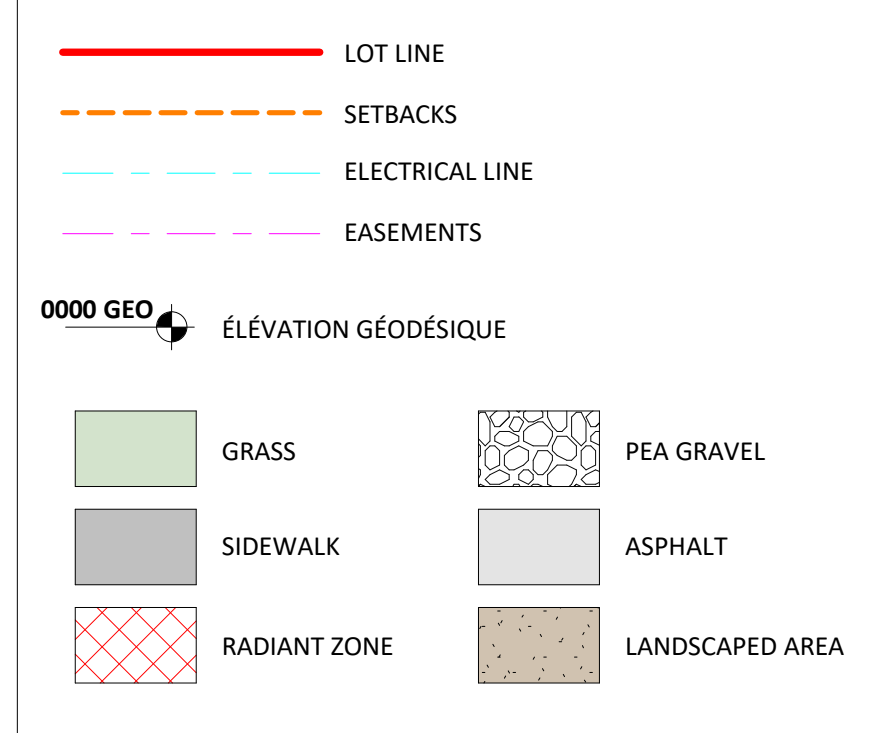1 SITE PLAN - BLOCK 14 0 1 5 10m
A301 1:125

*** NOTE : THE BASE PLAN (LOT LINES, EXISTING ROADS AND SURROUNDINGS AREAS) IS BASED ON THE TOPOGRAPHICAL PLAN OF SURVEY OF STANTEC GEOMATICS LTD REFERENCE NUMBER 161613834-114.

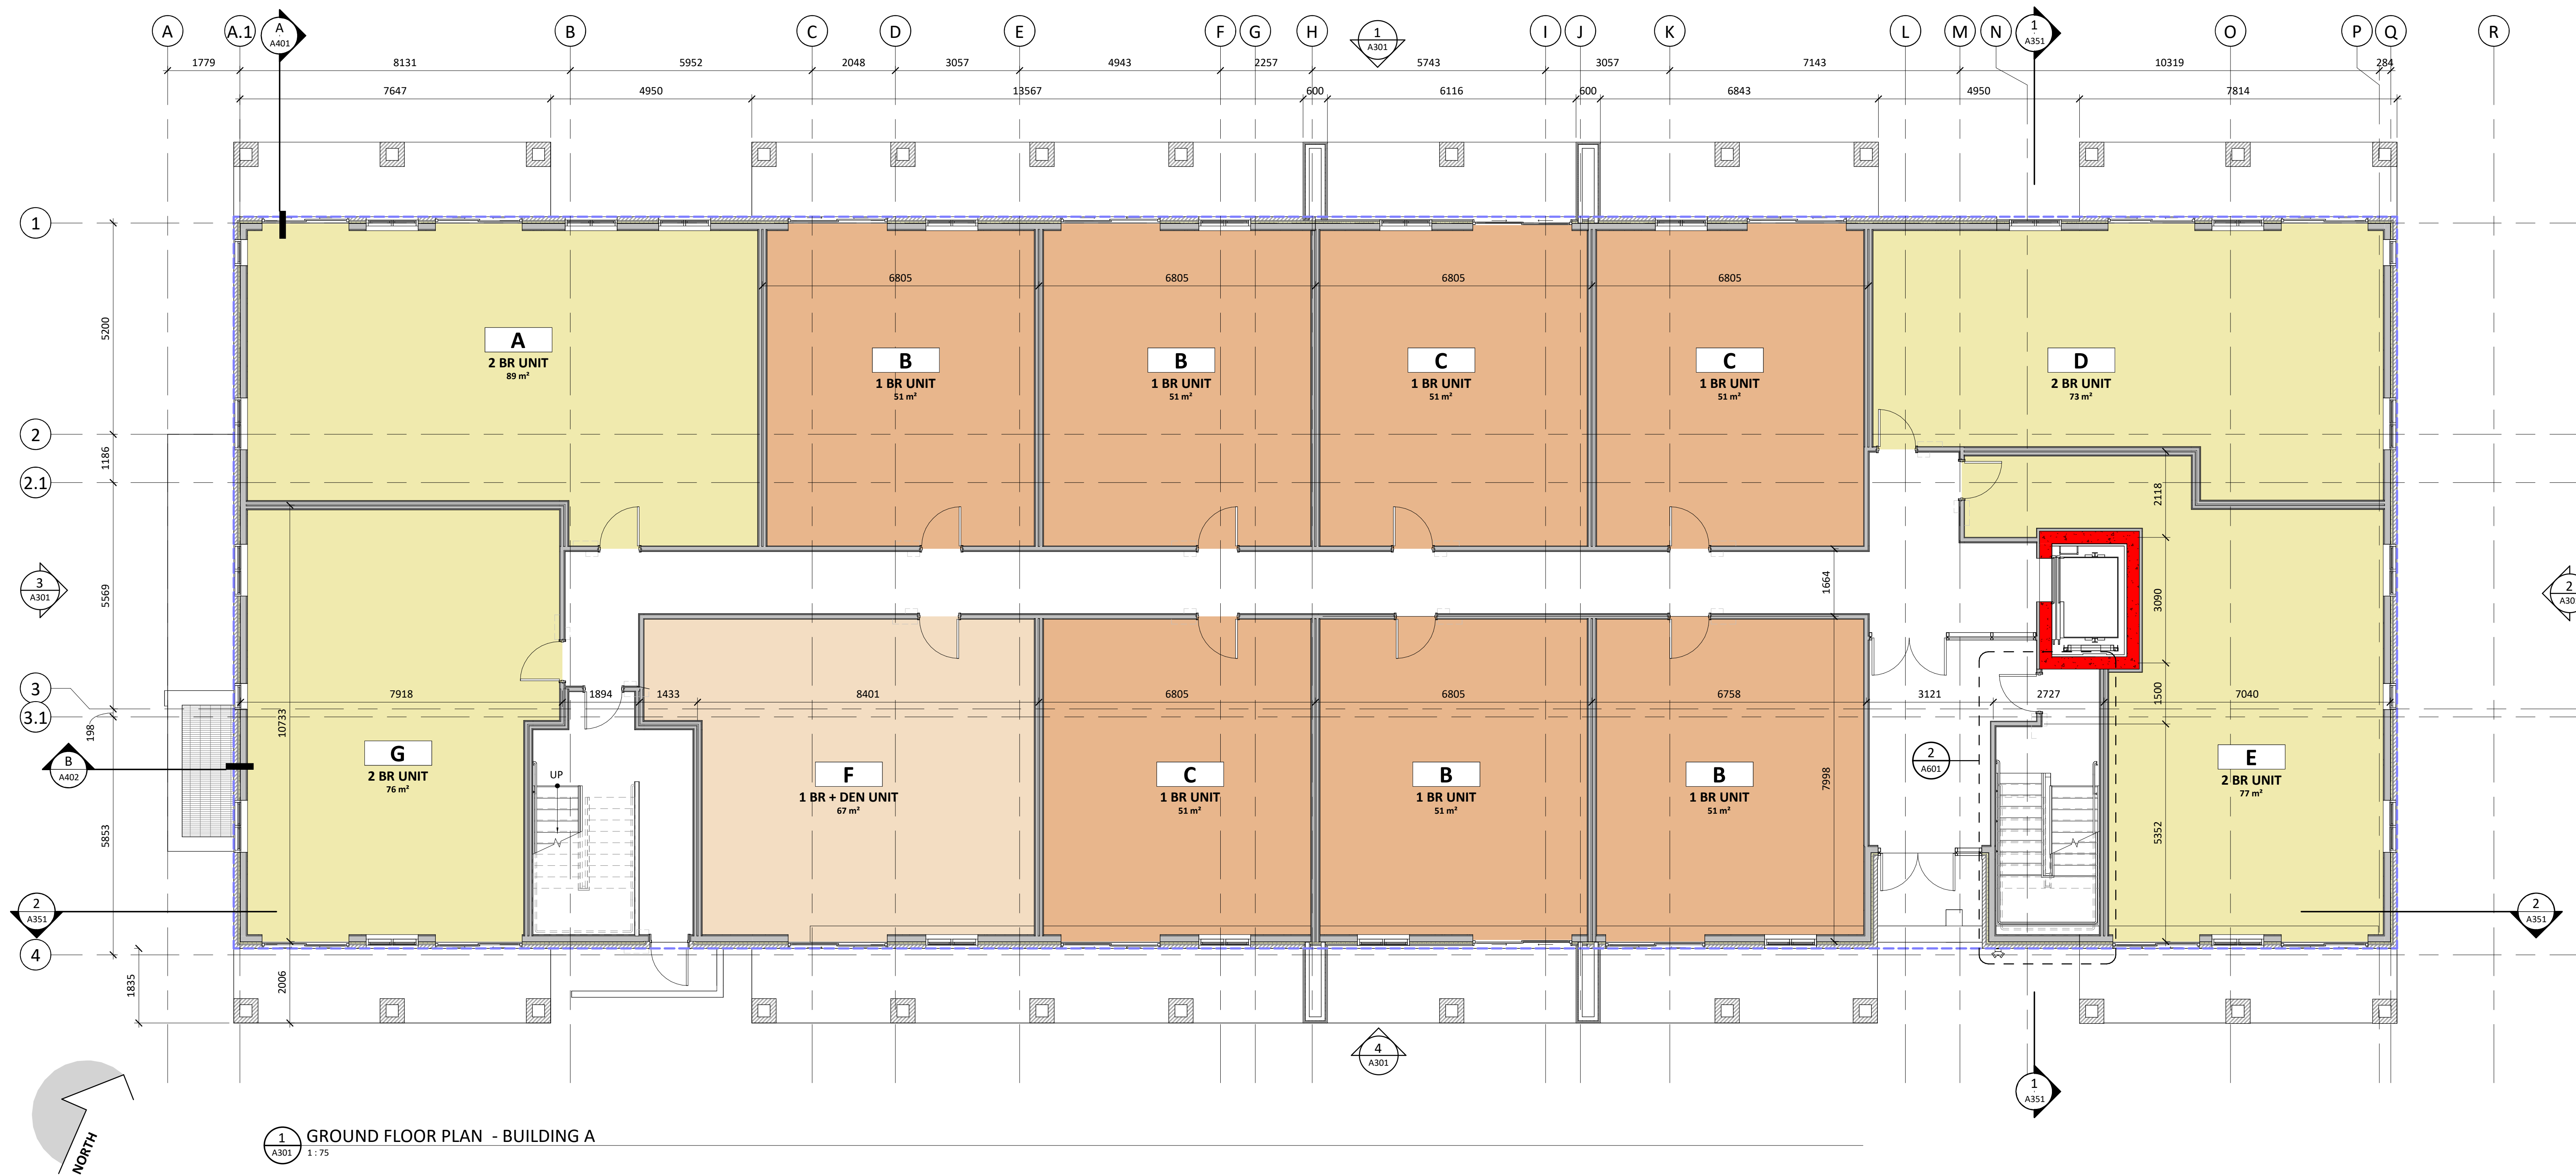

1 GROUND FLOOR PLAN - BUILDING A
1:75

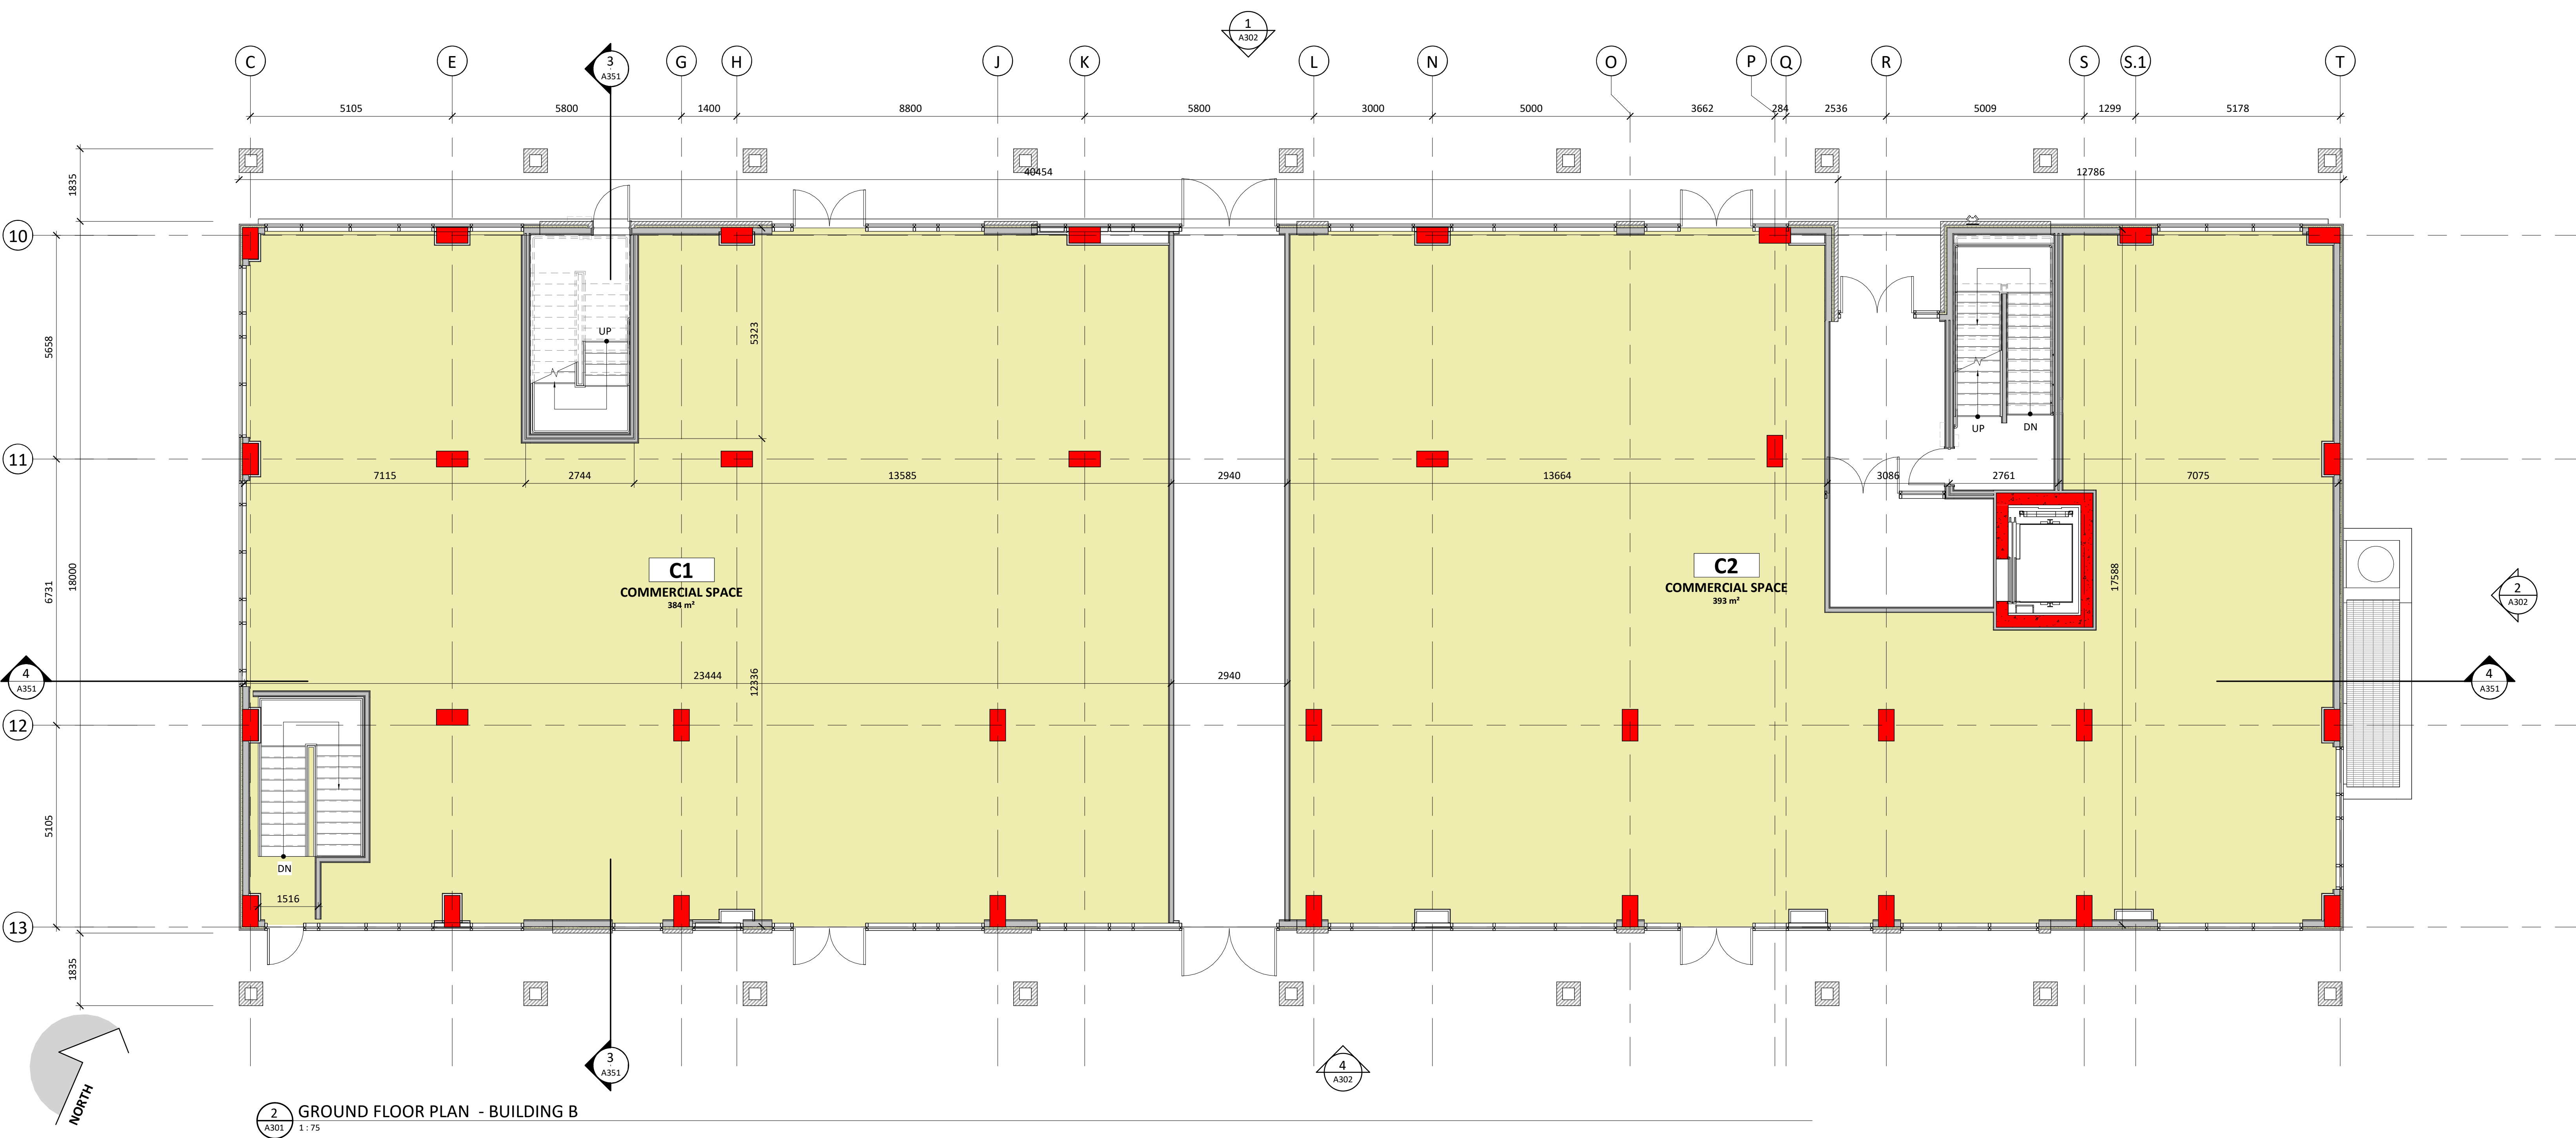

2 GROUND FLOOR PLAN - BUILDING B
1:75

PROJECT

NAVAN ROAD DEVELOPMENT

2983, Navan Road, Orleans,
ON K1C 7G4

OWNER



ARCHITECTURAL



3070, CHEMIN DES QUATRE-BOURGEOIS
QUÉBEC (QC) G1W 2H4
PMAARCHITECTES.COM



53, BOUL. SAINT-RAYMOND,
GATINEAU, QC J8Y 1R8

CIVIL ENGINEERS / PLANNER



1965 CARLING AVENUE, SUITE 700,
OTTAWA, ON K1Z 8R1

MECHANICAL & ELECTRICAL ENGINEERS



9 GURDWARA ROAD, UNIT 200,
OTTAWA, ON K2E 7X6

SURVEYOR



1331 CLYDE AVENUE, SUITE 400,
OTTAWA, ON K2C 3G4

ARCHITECT SEAL



REVISIONS

NO	DESCRIPTION	DATE
4	FOR CITY REVIEW	2025-03-02
3	FOR REVIEW ONLY	2024-07-17
2	FOR CITY REVIEW	2024-03-02
1	FOR CITY REVIEW	2023-12-14

NOTE

IT IS THE RESPONSIBILITY OF THE APPROPRIATE CONTRACTOR TO CHECK AND VERIFY ALL DIMENSIONS ON THE SITE AND TO REPORT ALL ERRORS AND/OR OMISSIONS TO THE ARCHITECT. ALL CONTRACTORS MUST COMPLY WITH ALL PERTINENT CODES AND BY-LAWS. DO NOT SCALE DRAWINGS.

THIS DOCUMENT AND ITS CONTENT IS COPYRIGHTED. ANY REPRODUCTION IS PROHIBITED UNLESS GRANTED BY THE ARCHITECT.

FOR SPC
FILE NUMBER **D07-12-24-0128**
PLAN NUMBER **#19207**

FOR CITY REVIEW
DO NOT USE FOR
CONSTRUCTION
2025-03-02

DATE 2025-03-02	DESIGNED P.POMERLEAU
	DRAWN A. BUCHILLON
PROJECT No 20054	CHECKED P.MARTIN

SHEET TITLE

GROUND FLOOR - BUILDING A &
B

SHEET No

A202

PROJECT

NAVAN ROAD DEVELOPMENT

2983, Navan Road, Orleans,
ON K1C 7G4

OWNER

GROUP

Heafey

GROUP

768, BOUL. SAINT-JOSEPH, SUITE 100
GATINEAU, QC J8Y 4B8

ARCHITECTURAL

PM

MAA

ARCHITECTES

(418) 651-8954
INFO@PMAARCHITECTES.COM
3070, CHEMIN DES QUATRE-BORGEDES
QUÉBEC (QC) G1W 2H4
PMAARCHITECTES.COM

L'Atelier

architectes

53, BOUL. SAINT-RAYMOND,
GATINEAU, QC J8Y 1R8

CIVIL ENGINEERS / PLANNER

JR

J.L.Richards

ENGINEERS - ARCHITECTS - PLANNERS
1565 CARLING AVENUE, SUITE 700,
OTTAWA, ON K1Z 6R1

MECHANICAL & ELECTRICAL ENGINEERS

M&E

ENGINEERING

9 GURDWARA ROAD, UNIT 200,
OTTAWA, ON K2E 7X6

SURVEYOR

Stantec

1331 CLYDE AVENUE, SUITE 400,
OTTAWA, ON K2C 3G4

ARCHITECT SEAL

ONTARIO ASSOCIATION
OF
ARCHITECTS

Pierre Martin

8767

REVISIONS

NO	DESCRIPTION	DATE
4	FOR CITY REVIEW	2025-03-02
3	FOR REVIEW ONLY	2024-10-23
2	FOR CITY REVIEW	2024-07-17
1	FOR CITY REVIEW	2024-03-02
0	DATE	2023-12-14

NOTE

IT IS THE RESPONSIBILITY OF THE APPROPRIATE CONTRACTOR TO CHECK AND VERIFY ALL DIMENSIONS ON THE SITE AND TO REPORT ALL ERRORS AND/OR OMISSIONS TO THE ARCHITECT. ALL CONTRACTORS MUST COMPLY WITH ALL PERTINENT CODES AND BY-LAWS. DO NOT SCALE DRAWINGS.

THIS DOCUMENT AND ITS CONTENT IS COPYRIGHTED. ANY REPRODUCTION IS PROHIBITED UNLESS GRANTED BY THE ARCHITECT.

FOR SPC
FILE NUMBER **D07-12-24-0128**
PLAN NUMBER **#19207**

FOR CITY REVIEW
DO NOT USE FOR
CONSTRUCTION
2025-03-02

DATE
2025-03-02

DESIGNED
P.POMERLEAU

DRAWN
A. BUCHILLON


PROJECT No
20054

CHECKED
P.MARTIN

SHEET TITLE

2nd to 4th FLOOR - BUILDING A
& B

SHEET No
A203

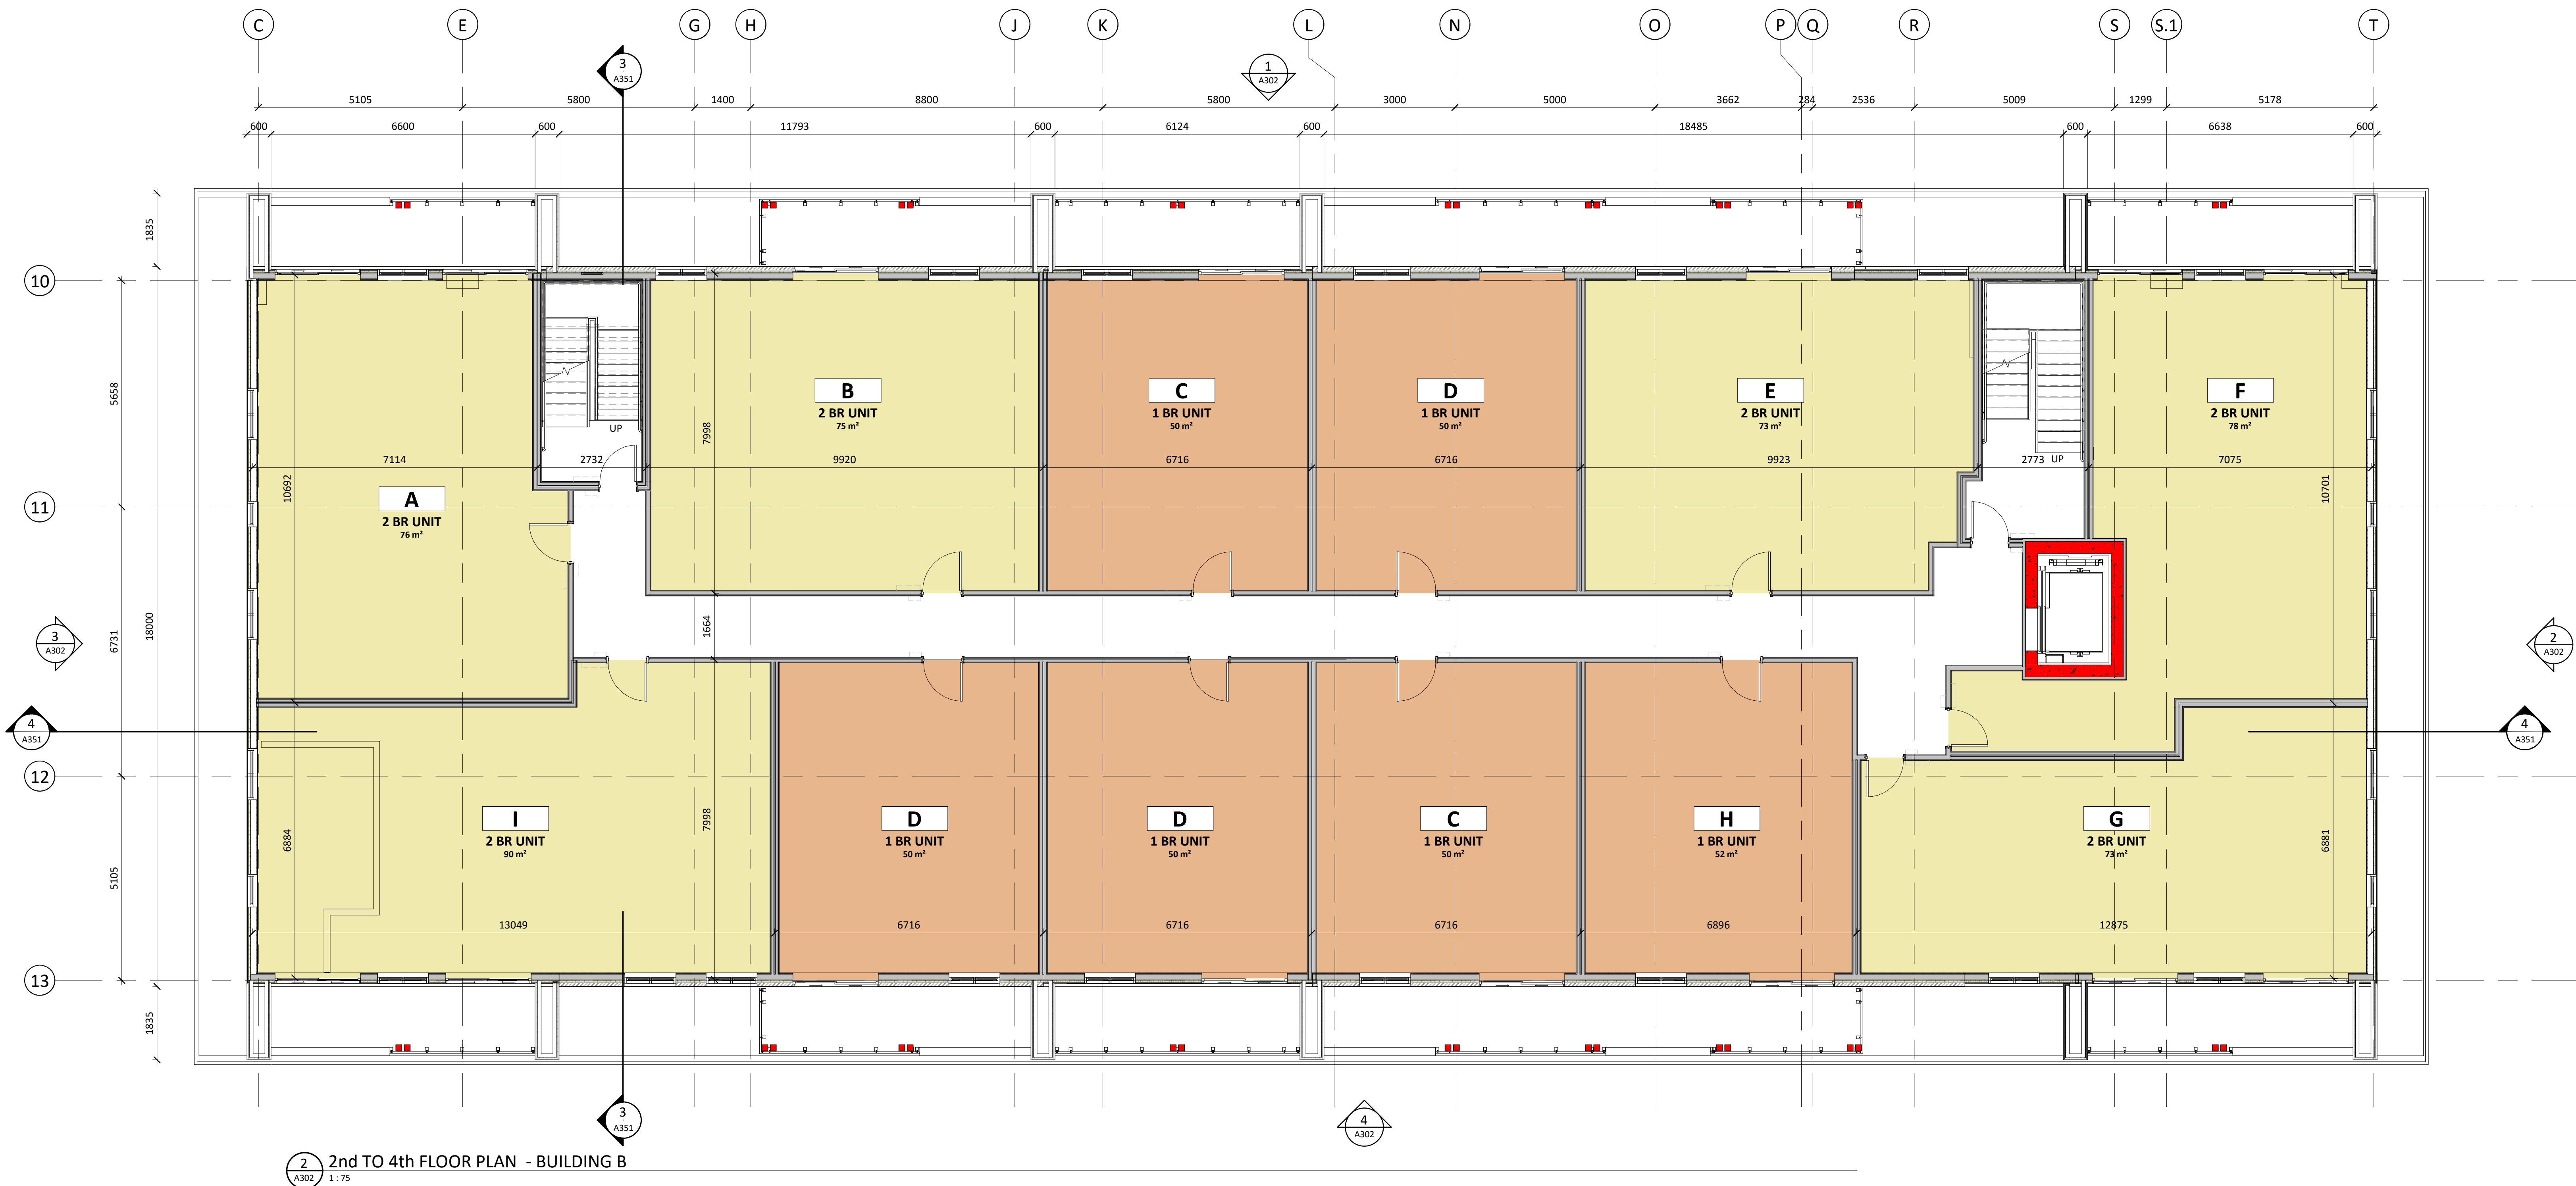

Autodesk Doc://NAVAN ROAD/2054_DEV/NAVAN_CONDO_14_R24.rvt



2 RIGHT ELEVATION - BUILDING A
A301
1:100



1 REAR ELEVATION - BUILDING A
A301
1:100



VERTICAL
LAP SIDING



VERTICAL BOARD &
BATTEN
DARK GREY



ALUMINUM
PANEL
BLACK




VERTICAL BOARD &
BATTEN
WHITE



ALUMINUM
PANEL
WHITE



MASONRY

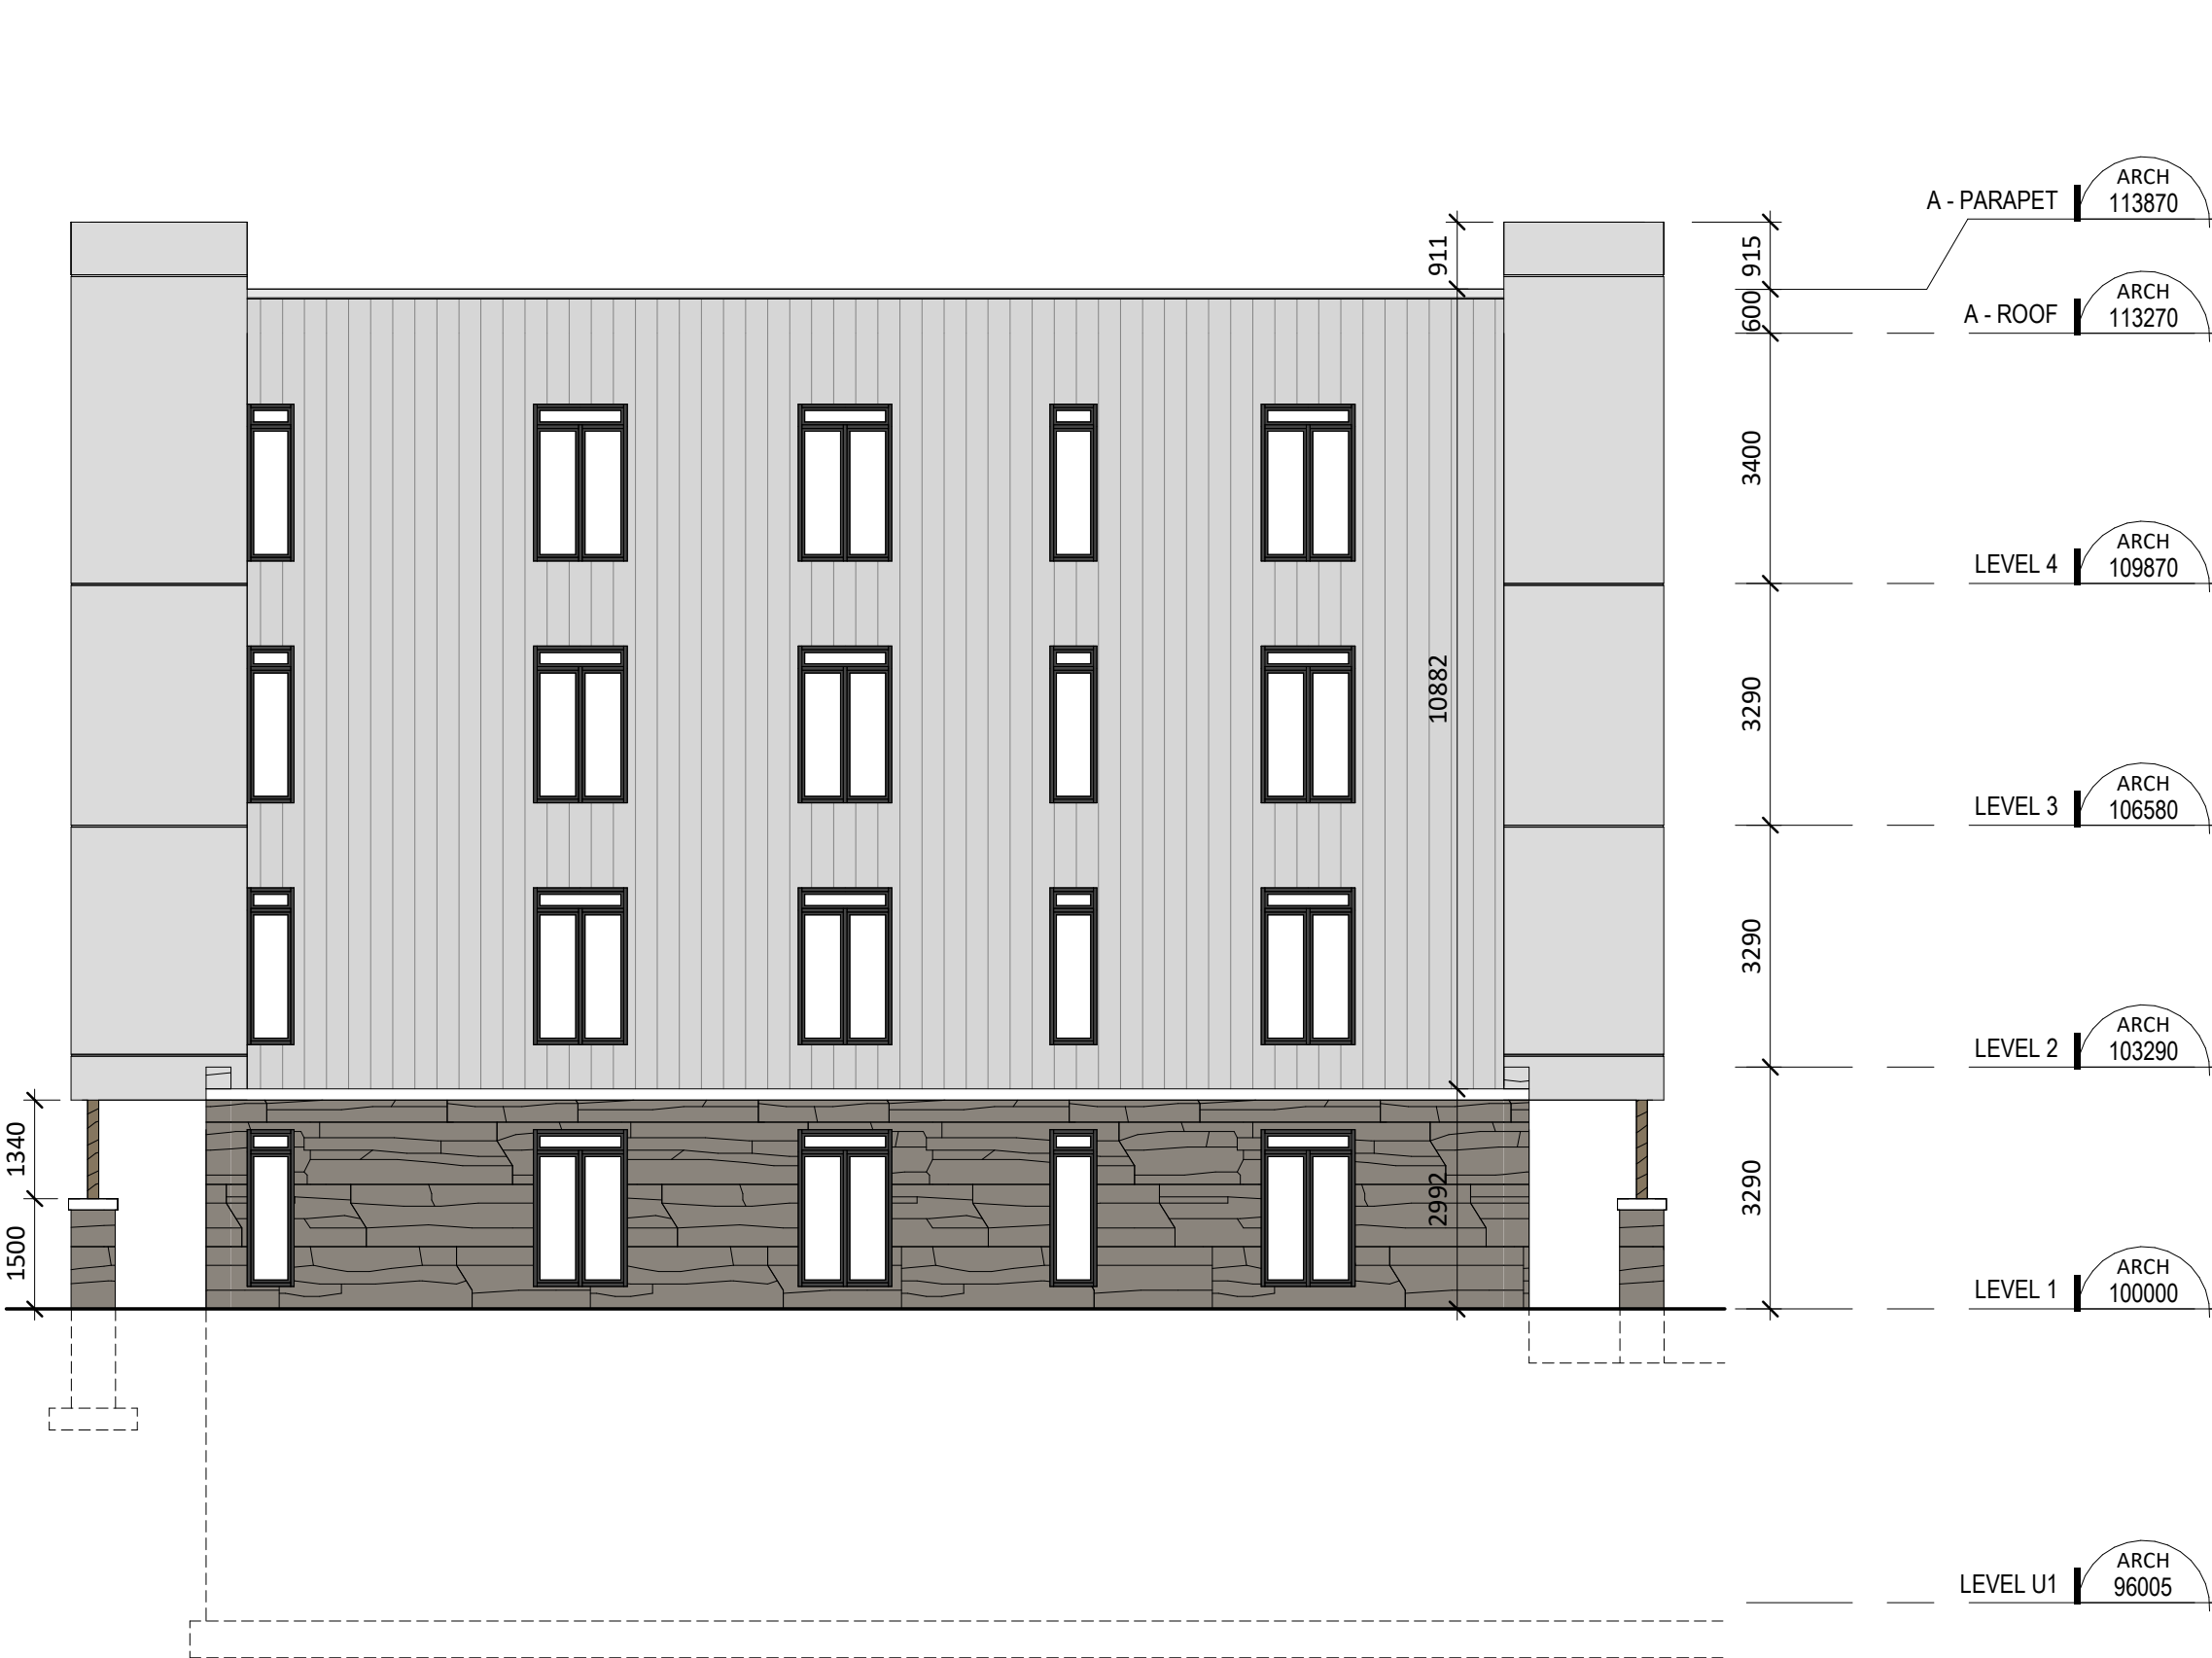

3 LEFT ELEVATION - BUILDING A
A301
1:100



4 FRONT ELEVATION - BUILDING A
A301
1:100

PROJECT

NAVAN ROAD
DEVELOPMENT

2983, Navan Road, Orleans,
ON K1C 7G4

OWNER

Heafey
GROUP

768, BOUL. SAINT-JOSEPH, SUITE 100
GATINEAU, QC J8Y 4B8

ARCHITECTURAL

PMA
ARCHITECTES

(418) 651-8954
INFO@PMAARCHITECTES.COM
3070, CHEMIN DES QUATRE-BOURGEOIS
QUÉBEC (CQ) G1W 2H4
PMAARCHITECTES.COM

L'Atelier
architectes

53, BOUL. SAINT-RAYMOND,
GATINEAU, QC J8Y 1R8

CIVIL ENGINEERS / PLANNER

J.L. Richards

ENGINEERS - ARCHITECTS - PLANNERS

1565 CARLING AVENUE, SUITE 700,
OTTAWA, ON K1Z 8R1

MECHANICAL & ELECTRICAL ENGINEERS

M&E
ENGINEERING

9 GURDWARA ROAD, UNIT 200,
OTTAWA, ON K2E 1X6

SURVEYOR

Stantec

1331 CLYDE AVENUE, SUITE 400,
OTTAWA, ON K2C 3G4

ARCHITECT SEAL

ONTARIO ASSOCIATION
OF
ARCHITECTS

PIERRE MARTIN
LICENCE
8767

REVISIONS

NO	DESCRIPTION	DATE
4	FOR CITY REVIEW	2025-03-02
3	FOR REVIEW ONLY	2024-10-25
2	FOR CITY REVIEW	2024-07-17
1	FOR CITY REVIEW	2024-03-02
1	FOR CITY REVIEW	2023-12-14

NOTE

IT IS THE RESPONSIBILITY OF THE APPROPRIATE CONTRACTOR TO CHECK AND VERIFY ALL DIMENSIONS ON THE SITE AND TO REPORT ALL ERRORS AND/OR OMISSIONS TO THE ARCHITECT. ALL CONTRACTORS MUST COMPLY WITH ALL PERTINENT CODES AND BY-LAWS. DO NOT SCALE DRAWINGS.

THIS DOCUMENT AND ITS CONTENT IS COPYRIGHTED. ANY REPRODUCTION IS PROHIBITED UNLESS GRANTED BY THE ARCHITECT.

FOR SPC

FILE NUMBER **007-12-24-0128**

PLAN NUMBER **#19207**

FOR CITY REVIEW

DO NOT USE FOR CONSTRUCTION

2025-03-02

DATE	DESIGNED
2025-03-02	P.POMERLEAU
PROJECT NO	CHECKED
20054	P.MARTIN

SHEET TITLE


ELEVATIONS - BUILDING A

SHEET NO

A301



1 FRONT ELEVATION - BUILDING B
A302 1 : 100

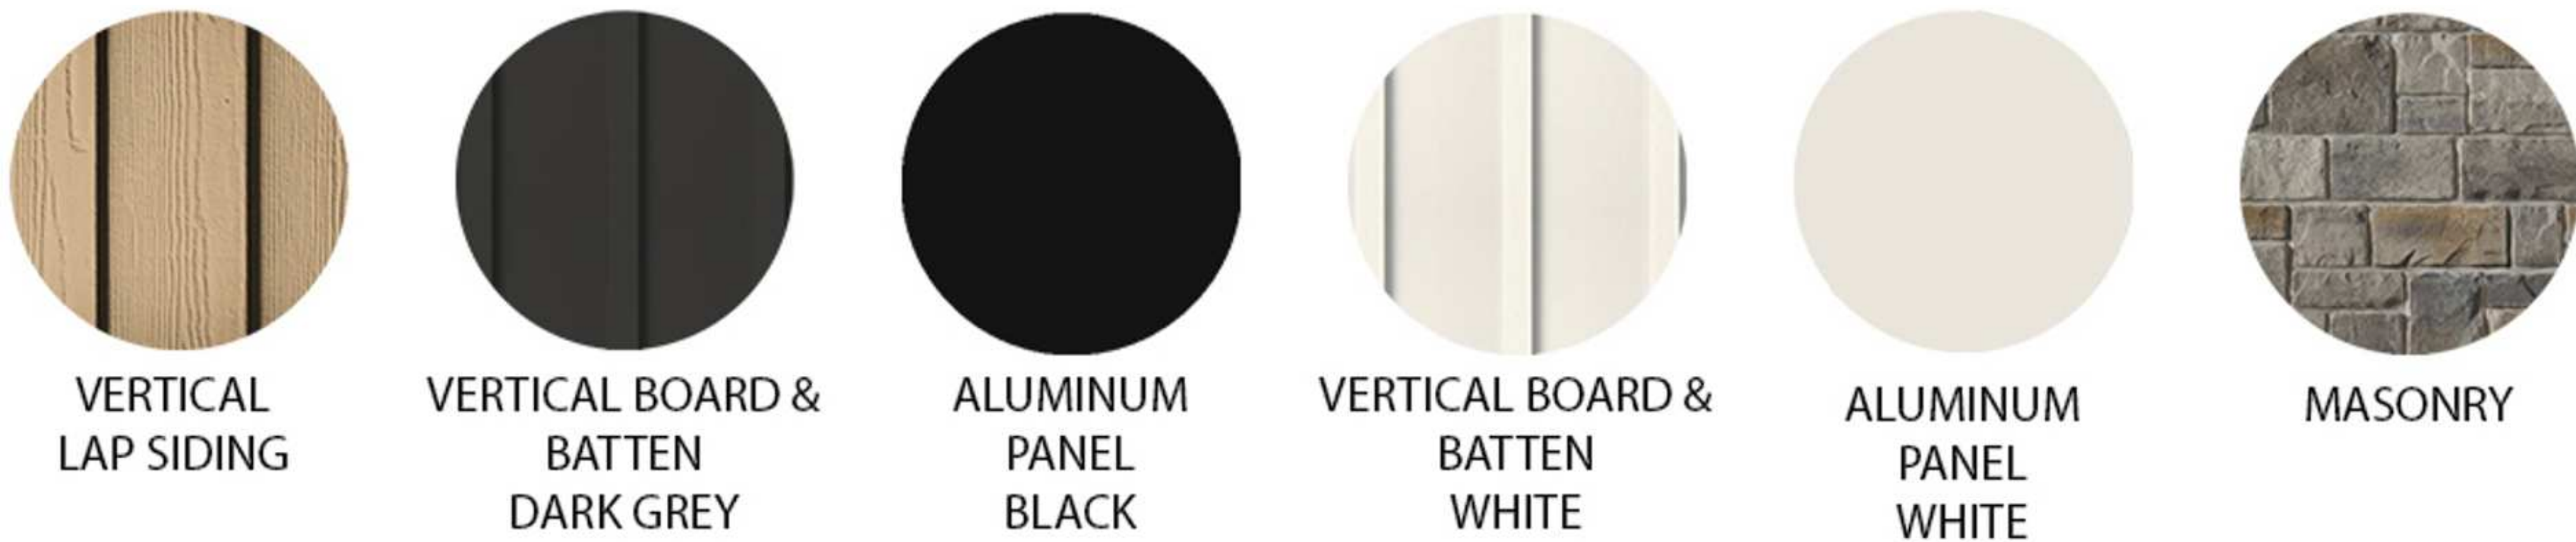

2 RIGHT ELEVATION - BUILDING B
A302 1 : 100



3 LEFT ELEVATION - BUILDING B
A302 1 : 100



4 REAR ELEVATION - BUILDING B
A302 1 : 100

PROJECT

NAVAN ROAD
DEVELOPMENT

2983, Navan Road, Orleans,
ON K1C 7G4

OWNER

GRUPE Heafey GROUP

768, BOUL. SAINT-JOSEPH, SUITE 100
GATINEAU, QC J8Y 4B8

ARCHITECTURAL

PMA ARCHITECTES

(418) 651-8954
INFO@PMAARCHITECTES.COM

3070, CHEMIN DES QUATRE-BOURGEOIS
QUÉBEC (QC) G1W 2H4
PMAARCHITECTES.COM

L'Atelier architectes

53, BOUL. SAINT-RAYMOND,
GATINEAU, QC J8Y 1R8

CIVIL ENGINEERS / PLANNER

J.L.Richards

ENGINEERS - ARCHITECTS - PLANNERS

1565 CARLING AVENUE, SUITE 700,
OTTAWA, ON K1Z 8R1

MECHANICAL & ELECTRICAL ENGINEERS

M&E ENGINEERING

9 GURDWARA ROAD, UNIT 200,
OTTAWA, ON K2G 7X6

SURVEYOR

Stantec

1331 CLYDE AVENUE, SUITE 400,
OTTAWA, ON K2G 3G4

ARCHITECT SEAL

ONTARIO ASSOCIATION
OF ARCHITECTS

Pierre Martin
LICENCE 8767

REVISIONS

NO	DESCRIPTION	DATE
4	FOR CITY REVIEW	2025-03-02
3	FOR REVIEW ONLY	2024-10-23
2	FOR CITY REVIEW	2024-07-17
1	FOR CITY REVIEW	2024-03-06
1	FOR CITY REVIEW	2023-12-14

NOTE

IT IS THE RESPONSIBILITY OF THE APPROPRIATE
CONTRACTOR TO CHECK AND VERIFY ALL DIMENSIONS
ON THE SITE AND TO REPORT ALL ERRORS AND/OR
OMISSIONS TO THE ARCHITECT. ALL CONTRACTORS
MUST COMPLY WITH ALL PERTINENT CODES AND BY-
LAWS. DO NOT SCALE DRAWINGS.

THIS DOCUMENT AND ITS CONTENT IS COPYRIGHTED.
ANY REPRODUCTION IS PROHIBITED UNLESS GRANTED
BY THE ARCHITECT.

FOR SPC
FILE NUMBER **D07-12-24-0128**
PLAN NUMBER **#19207**

FOR CITY REVIEW
DO NOT USE FOR
CONSTRUCTION
2025-03-02

DATE 2025-03-02	DESIGNED P.POMERLEAU
	DRAWN P.POMERLEAU
PROJECT No 20054	CHECKED P.MARTIN
	SHEET TITLE
GENERAL SECTION	

SHEET No
A351

1 TRANSVERSAL SECTION BUILDING A
A301 1:100

2 LONGITUDINAL SECTION BUILDING A
A201 1:100

3 TRANSVERSAL SECTION BUILDING B
A301 1:100

4 LONGITUDINAL SECTION BUILDING B
A201 1:100

Autodesk Docs://NAVAN ROAD/2054_DEV/NAVAN_CONDO_14_R24.rvt