

9

THIS DRAWING IS TO BE READ IN CONJUNCTION WITH THE SPECIFICATION. WHERE CONFLICT ARISES
THE MORE STRINGENT OF THE TWO SHALL APPLY.

COPYRIGHT © 2024 QM&E ENGINEERING INC.

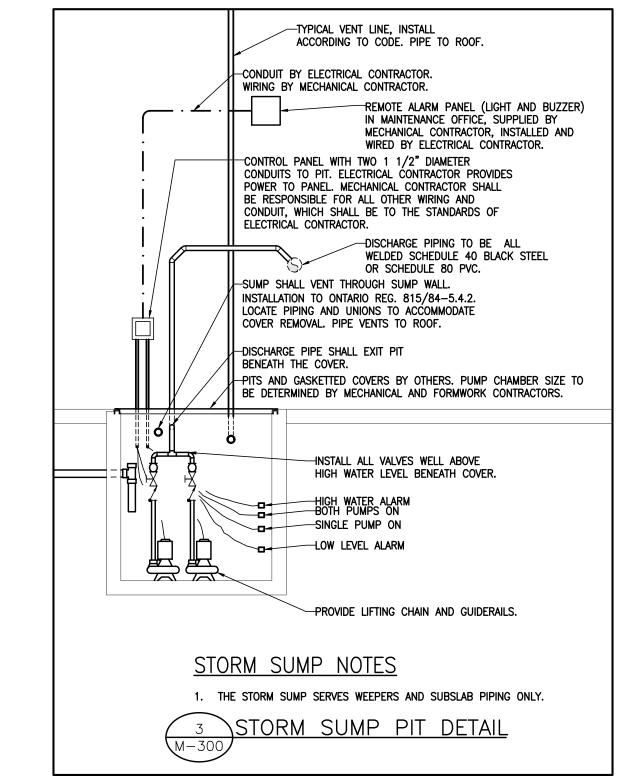

DATE

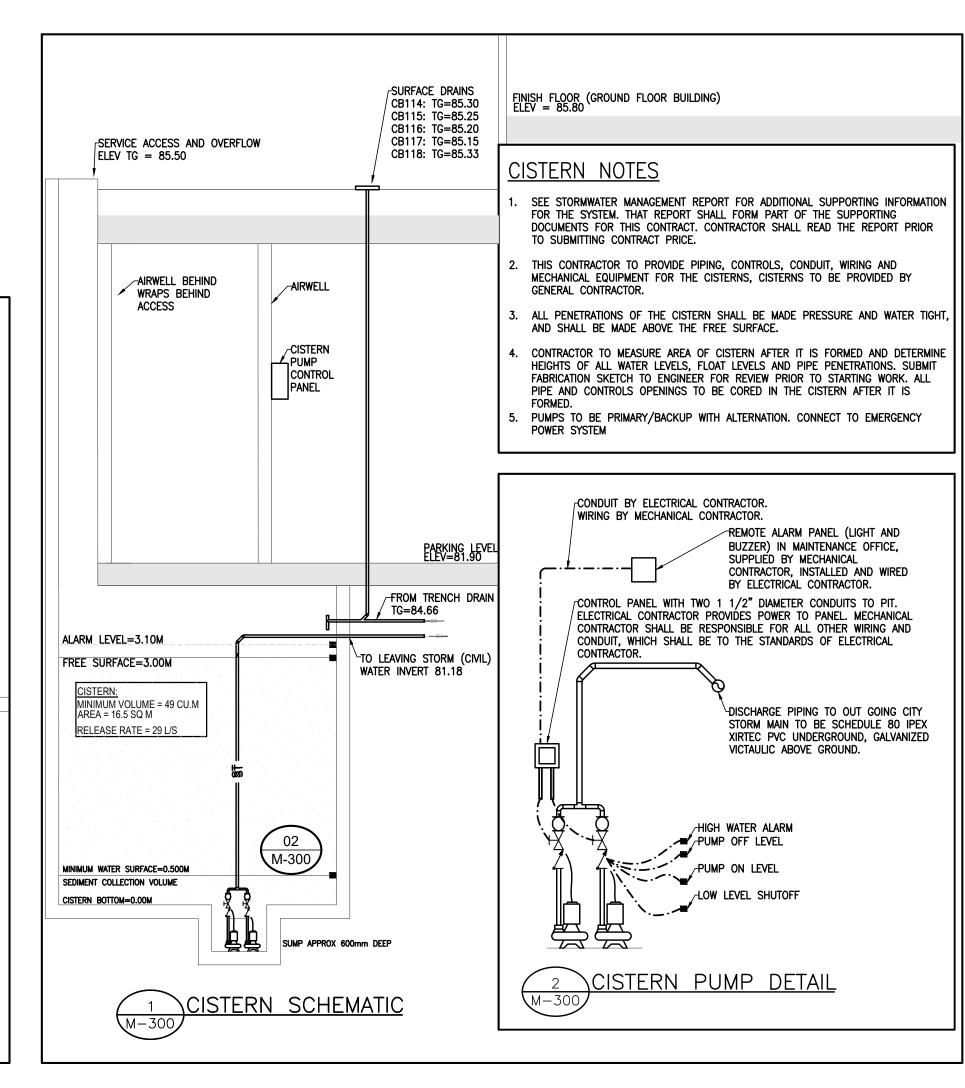

NAVAN DEVELOPMENT

BLOCK 15

OTTAWA, ON

DATE

THE CONTRACT DOCUMENTS ARE THE PROPERTY OF QM&E ENGINEERING INC. (QM&E) THE CONTRACTOR SHALL OBTAIN A FULL SET OF ALL CONSULTANTS' DESIGN DOCUMENTS PRIOR TO STARTING WORK. QM&E BEARS NO RESPONSIBILITY FOR INTERPRETATIONS OF THESE DOCUMENTS BY OTHERS. UPON WRITTEN APPLICATION QM&E WILL PROVIDE WRITTEN CLARIFICATION REGARDING THE INTENT OF THE CONTRACT QM&E REVIEW OF SHOP DRAWINGS SUBMITTED BY THE CONTRACTOR IS FOR DESIGN CONFORMANCE ONLY. DRAWINGS ARE NOT TO BE SCALED FOR CONSTRUCTION.
CONTRACTOR TO VERIFY ALL CONDITIONS AND DIMENSIONS, ON SITE, REQUIRED TO PERFORM THE WORK AND REPORT ANY 02 ISSUED FOR SITE PLAN COORDINATION | 15 OCT 2024 SL DISCREPANCIES WITH THE CONTRACT DOCUMENTS TO THE DESIGN TEAM BEFORE COMMENCING WORK. 01 SSUED FOR SITE PLAN COORDINATION | 19 JUL 2024 BB

BY NO. REVISION

DATE

NO. REVISION

SCALE 1:100 DRAWN cwc DESIGNED CWC/LVDL CHECKED LVDL PROJECT 24-007 9 GURDWARA ROAD, UNIT 200, NEPEAN, ONTARIO K2E 7X6 TEL. (613) 366-4763 e-mail: mail@qmeengineering.com DRAWING NUMBER

SCHEMATIC: CISTERN

SHEET SIZE: 24" x 36"