



2024-10-04 9:41:00 AM C:\Users\ashakk\Documents\00000_NewStore_SE_ARC_CA_Kris.kirkpatrick\SSPHM_Ashakk\HMSCF.rvt
SE-30042-SPA-2-EXTERIOR ELEVATIONS

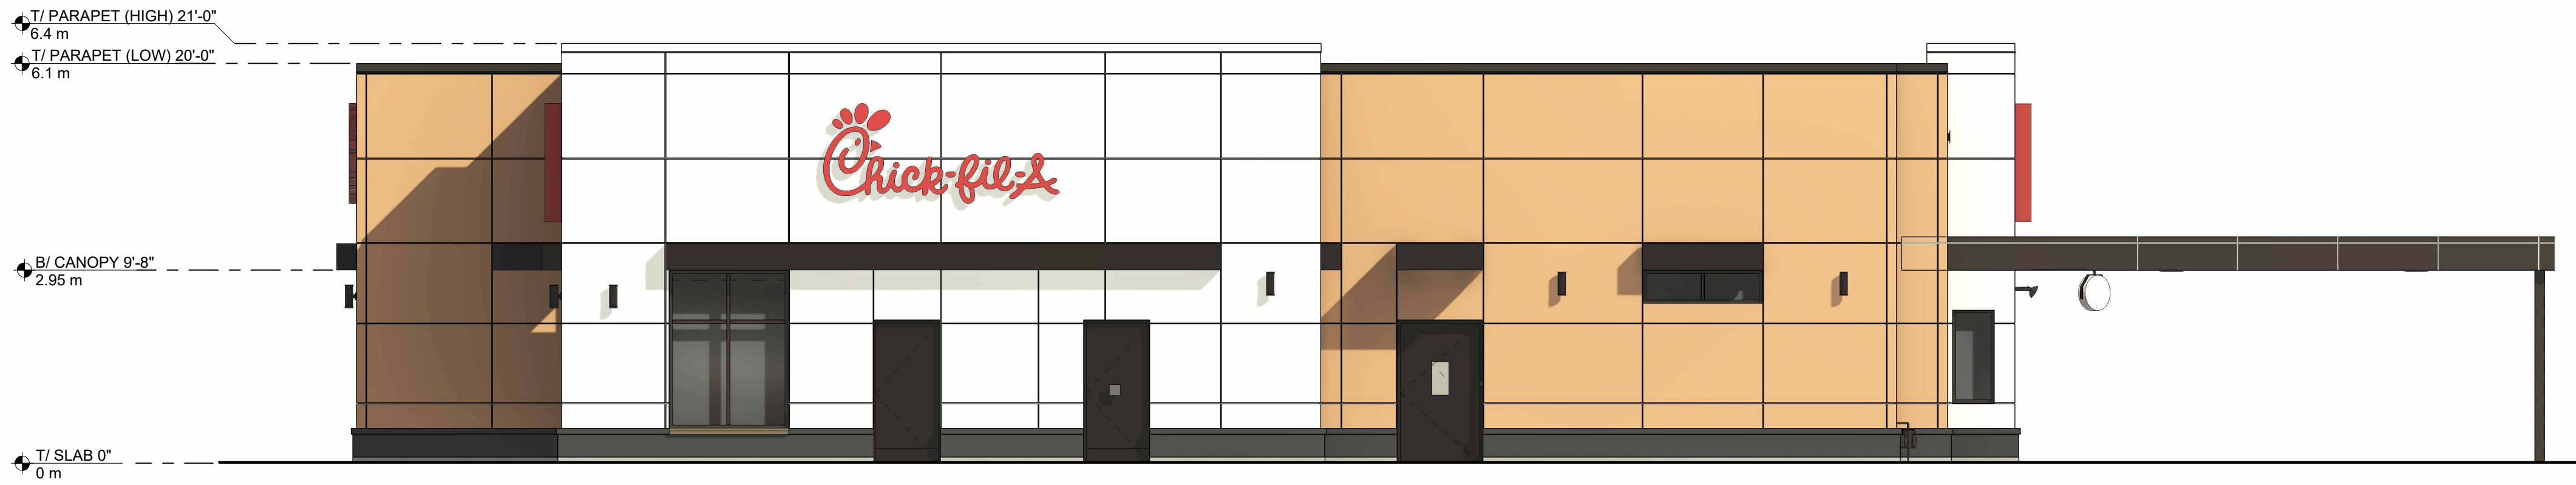

4 EXTERIOR ELEVATION - NORTH
1: 70



3 EXTERIOR ELEVATION - EAST
1: 70

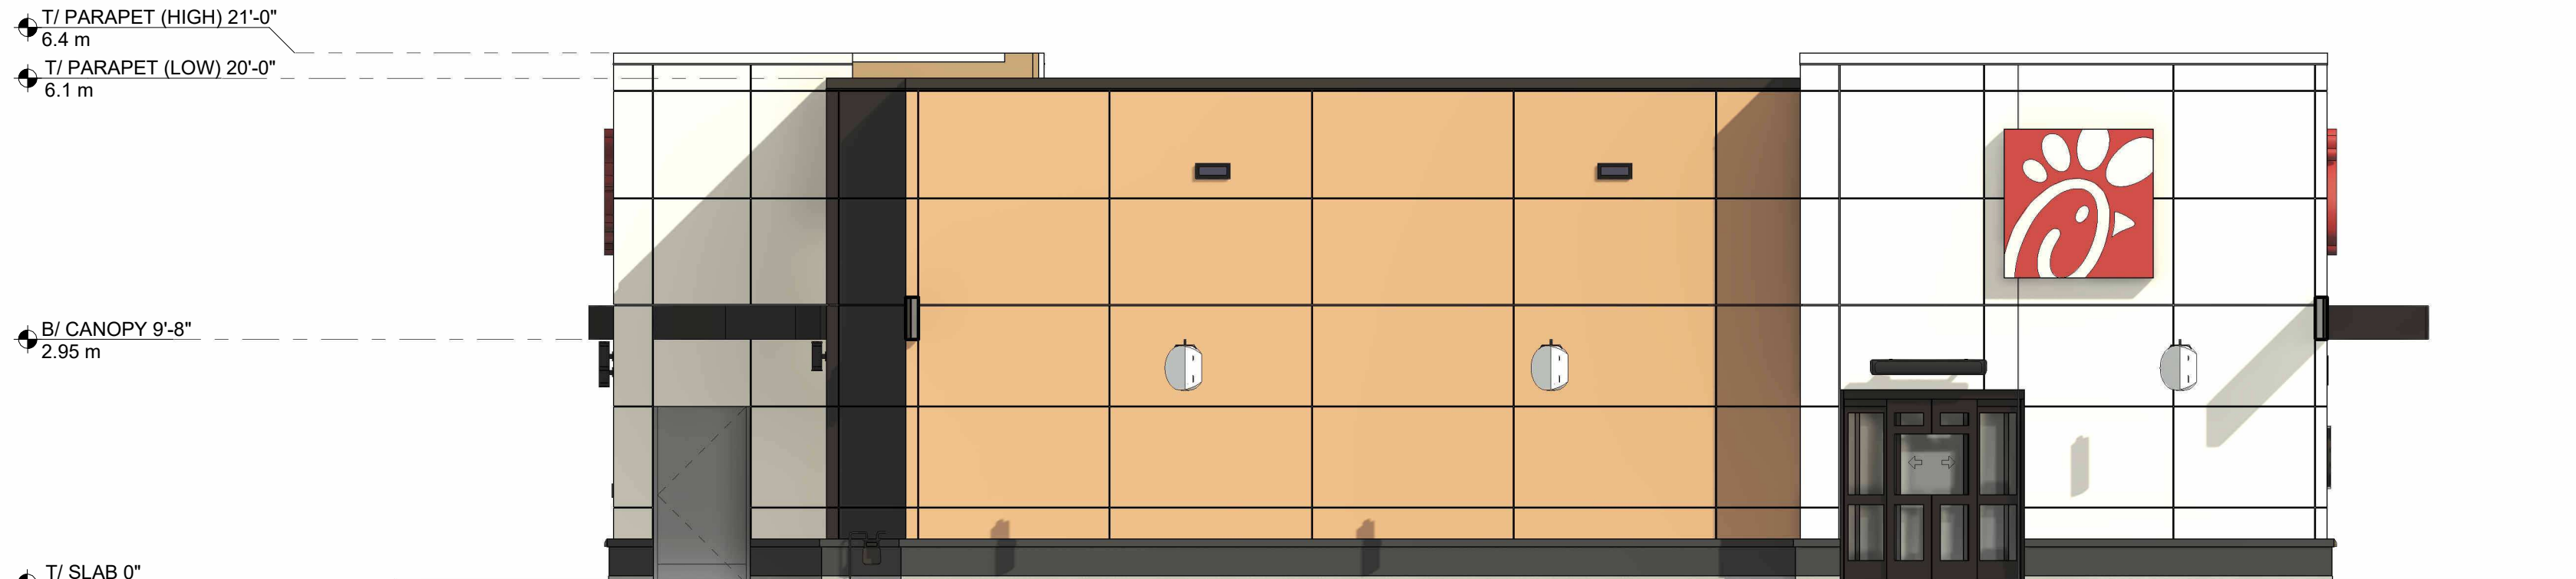

2 EXTERIOR ELEVATION - WEST
1: 70



1 EXTERIOR ELEVATION - SOUTH
1: 70

EXTERIOR FINISHES



ACM-1
SOLID COLORED PANEL
COLOR: JBR BRONZE



ACM-3
SOLID COLORED PANEL
COLOR: QBV ORIENTAL CANE



ACM-2
SOLID COLORED PANEL
COLOR: BNT BONE WHITE



ACM-4
SOLID COLORED PANEL (ALTERNATE)
COLOR: ZEBRAWOOD



EC-1
PREFINISHED METAL COPING
COLOR: MIDNIGHT BRONZE



EXTERIOR PAINT
COLOR: IRON GATE
FINISH: SEMI-GLOSS



ST-1
STOREFRONT
COLOR: DARK BRONZE



Chick-fil-A
5200 Buffington Road
Atlanta, Georgia
30349-2998

PETROFF PARTNERSHIP ARCHITECTS
PETROFF

260 TOWN CENTRE BLVD., SUITE 300
MARKHAM ONTARIO CANADA L3R 9H9
TEL. 905.470.7000. FAX. 905.470.2500

CHICK-FIL-A
ORLEANS

4270 Innes Road
Ottawa, ON, K4A 5E6

FSR#30042

BUILDING TYPE / SIZE: JP01 SE
RELEASE: 24.05
PRINTED FOR

PROJECT STATUS

REVISION SCHEDULE

NO.	DATE	DESCRIPTION
1	2024-08-20	ISSUED FOR SPA

CONSULTANT PROJECT # #####

DATE 08/20/24

DRAWN BY AS

Information contained on this drawing and in all digital files produced for above named project may not be reproduced in any manner without express written or verbal consent from authorized project representatives.

SHEET

EXTERIOR ELEVATIONS

SHEET NUMBER

SPA-2