


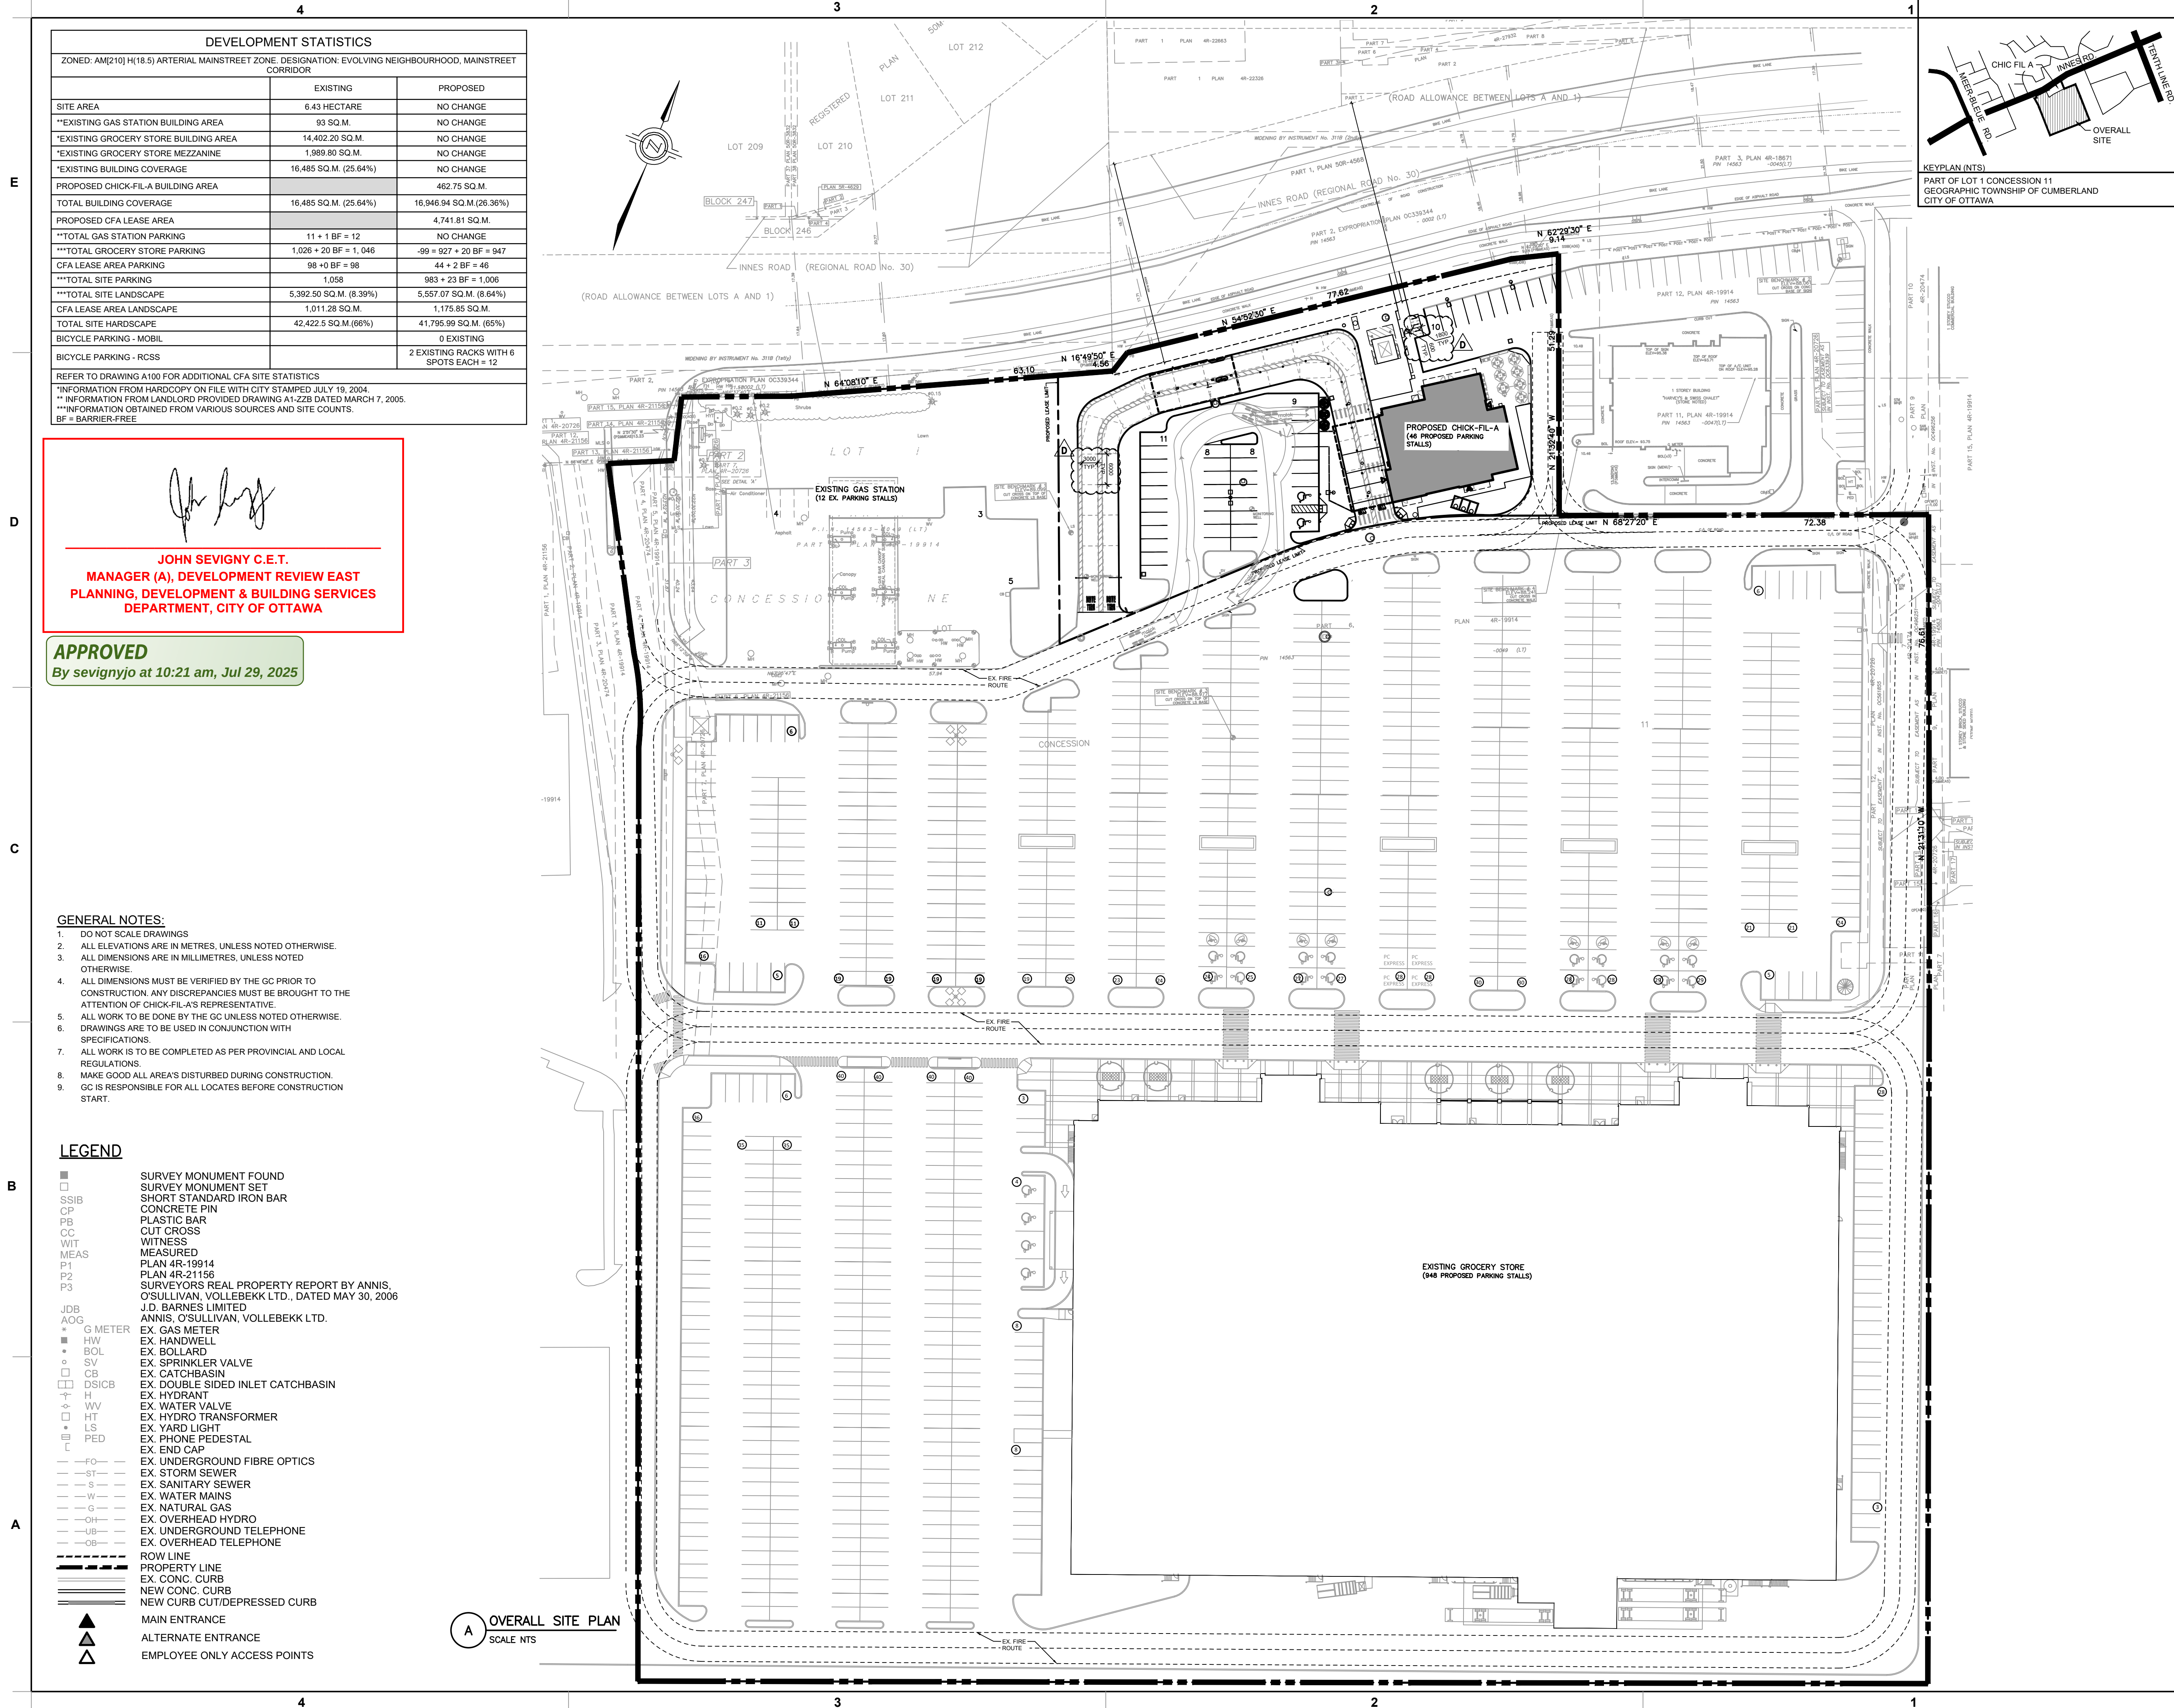

Chick-fil-A
5200 Buffington Road
Atlanta, Georgia 30349-2998

exp Services Inc.
T: +1.905.793.9800 F: +1.905.793.0641
1595 Clark Boulevard
Brampton, ON L6T 4V1
Canada
www.exp.com

exp.

BUILDINGS • EARTH & ENVIRONMENT • ENERGY •
INDUSTRIAL • INFRASTRUCTURE • SUSTAINABILITY

CHICK-FIL-A
ORLEANS
4280 Innes Road
Ottawa, ON

FSR#30042
BUILDING TYPE / SIZE: IP01 SE
RELEASE: XXXXXXXXX

REVISION SCHEDULE

NO.	DATE	DESCRIPTION
A	2024-10-04	FOR SPA
B	2025-01-23	REISSUED FOR SPA
C	2025-04-16	REISSUED FOR SPA
D	2025-04-21	FOR TENDER
E	2025-05-21	REISSUED FOR SPA

CONSULTANT PROJECT # BRM0023002042-H0
PROJECT STATUS SPA
DATE SEPTEMBER 2024
DRAWN BY T.M.

Information contained on this drawing and in all digital files produced for above named project may not be reproduced in any manner without express written or verbal consent from authorized project representatives.

SHEET
OVERALL SITE PLAN

SHEET NUMBER
A101

City File: D07-12-24-0131 & Plan: 17597

Issued for SPA