




THE EVERGREEN ON BLACKBURN MULTI-RESIDENTIAL DEVELOPMENT

JULY 2025

Project Number: 160401789

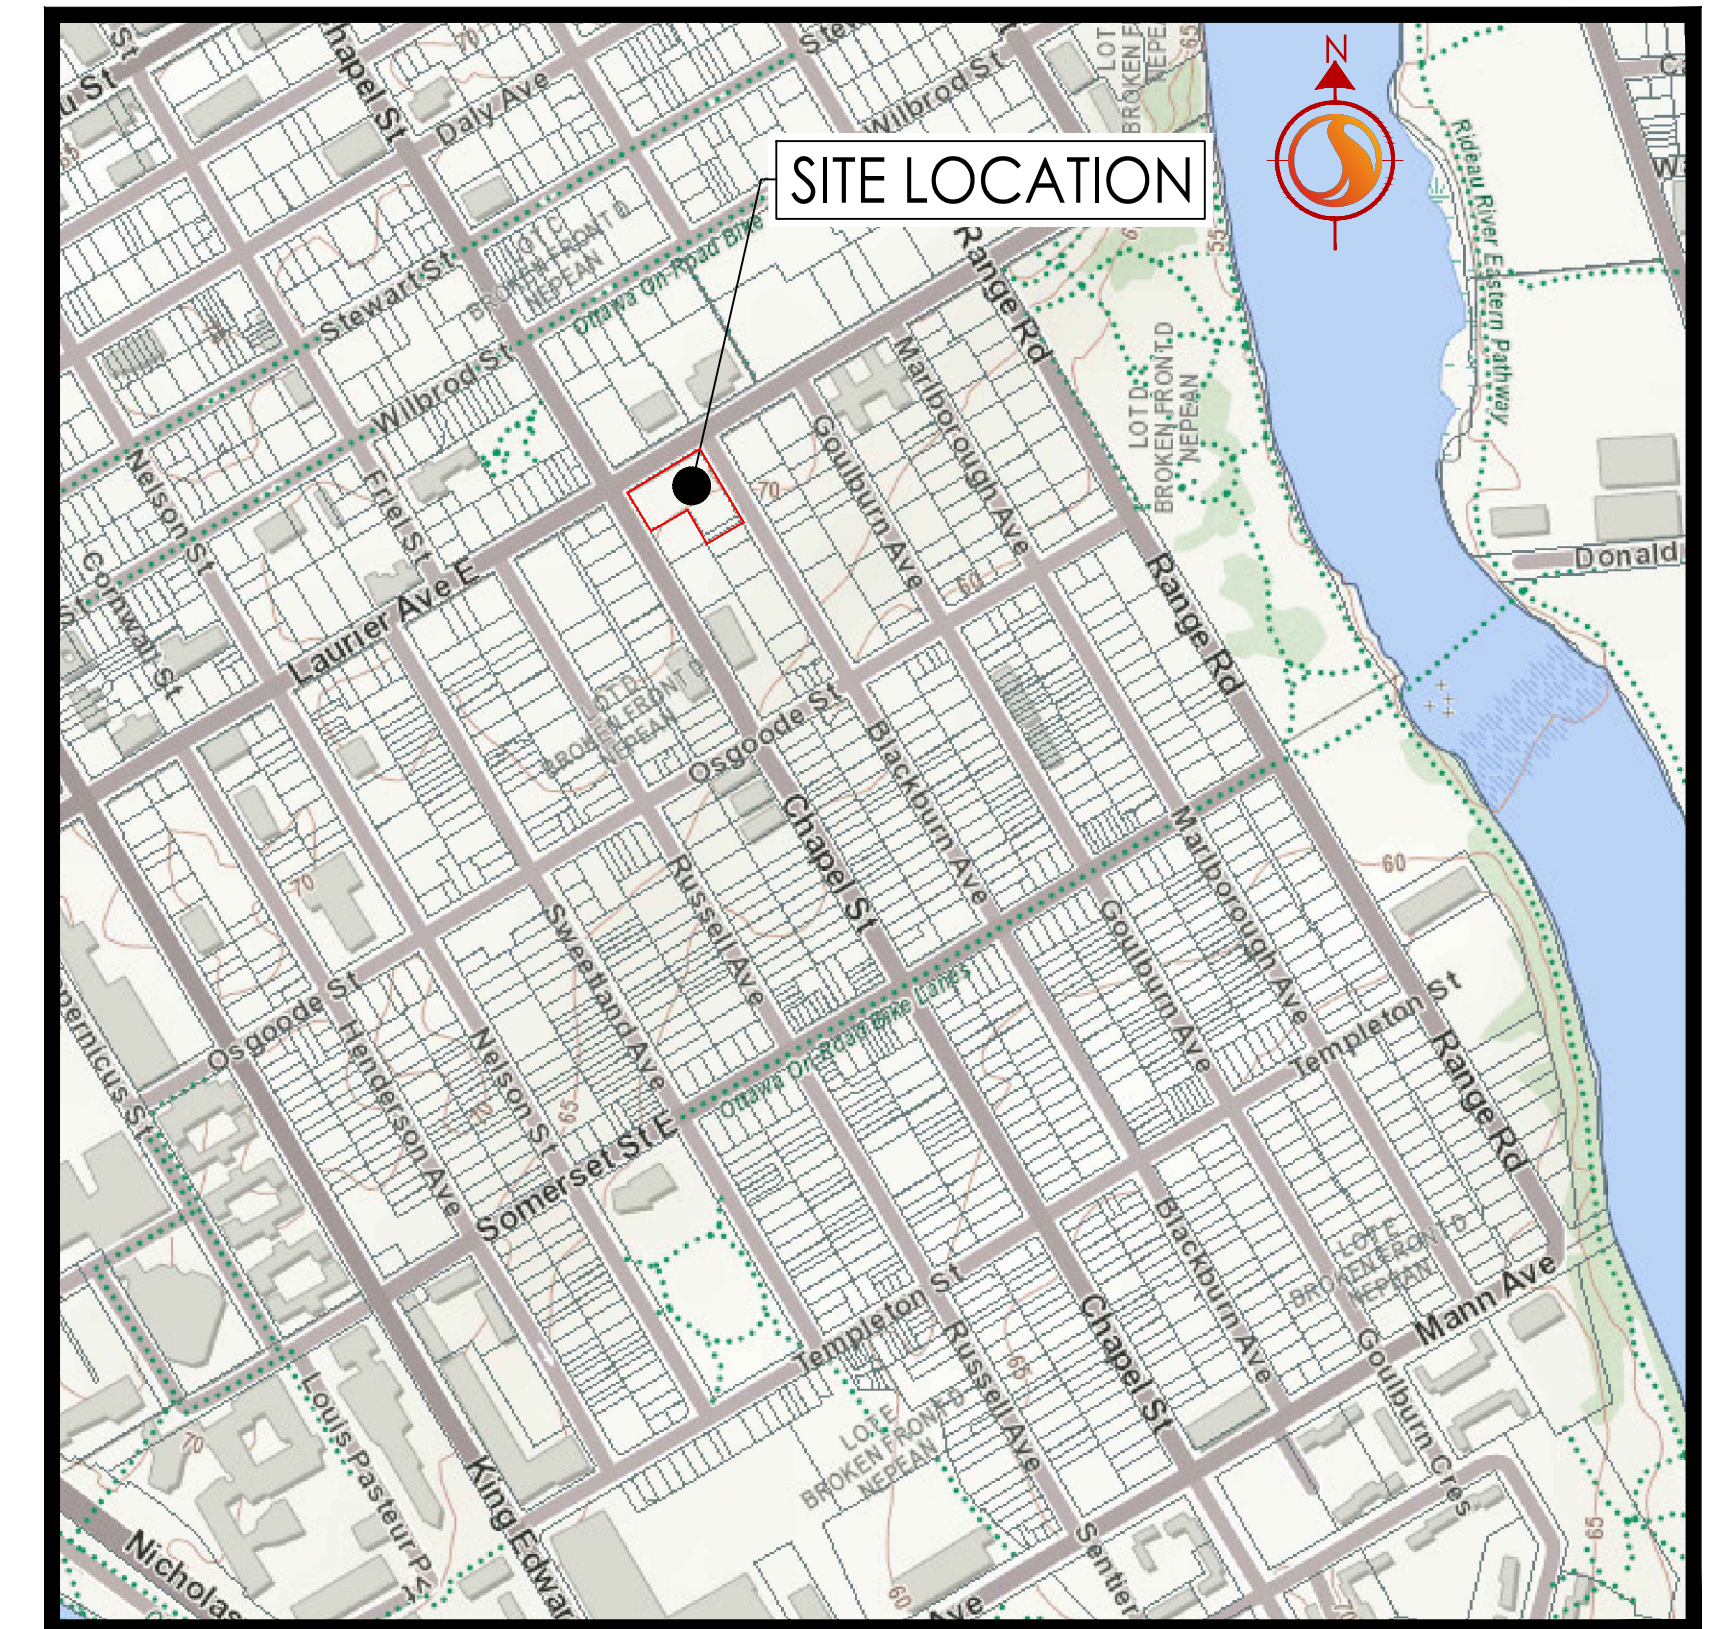

KEY PLAN N.T.S

INDEX	
SHEET NO.	DESCRIPTION
1 OF 7	NL-1 - NOTES AND LEGENDS PLAN
2 OF 7	EX-1 - EXISTING CONDITIONS AND REMOVALS PLAN
3 OF 7	SSP-1 - SITE SERVICING PLAN
4 OF 7	GP-1 - GRADING PLAN
5 OF 7	ECDS-1 - EROSION CONTROL AND DETAILS SHEET
6 OF 7	SD-1 - STORM DRAINAGE PLAN
7 OF 7	SA-1 - SANITARY DRAINAGE PLAN