


Copyright Reserved  
The Contractor shall verify and be responsible for all dimensions. DO NOT scale the drawing - any errors or omissions shall be reported to Stantec without delay.  
The Copyrights to all designs and drawings are the property of Stantec. Reproduction or use for any purpose other than that authorized by Stantec is forbidden.

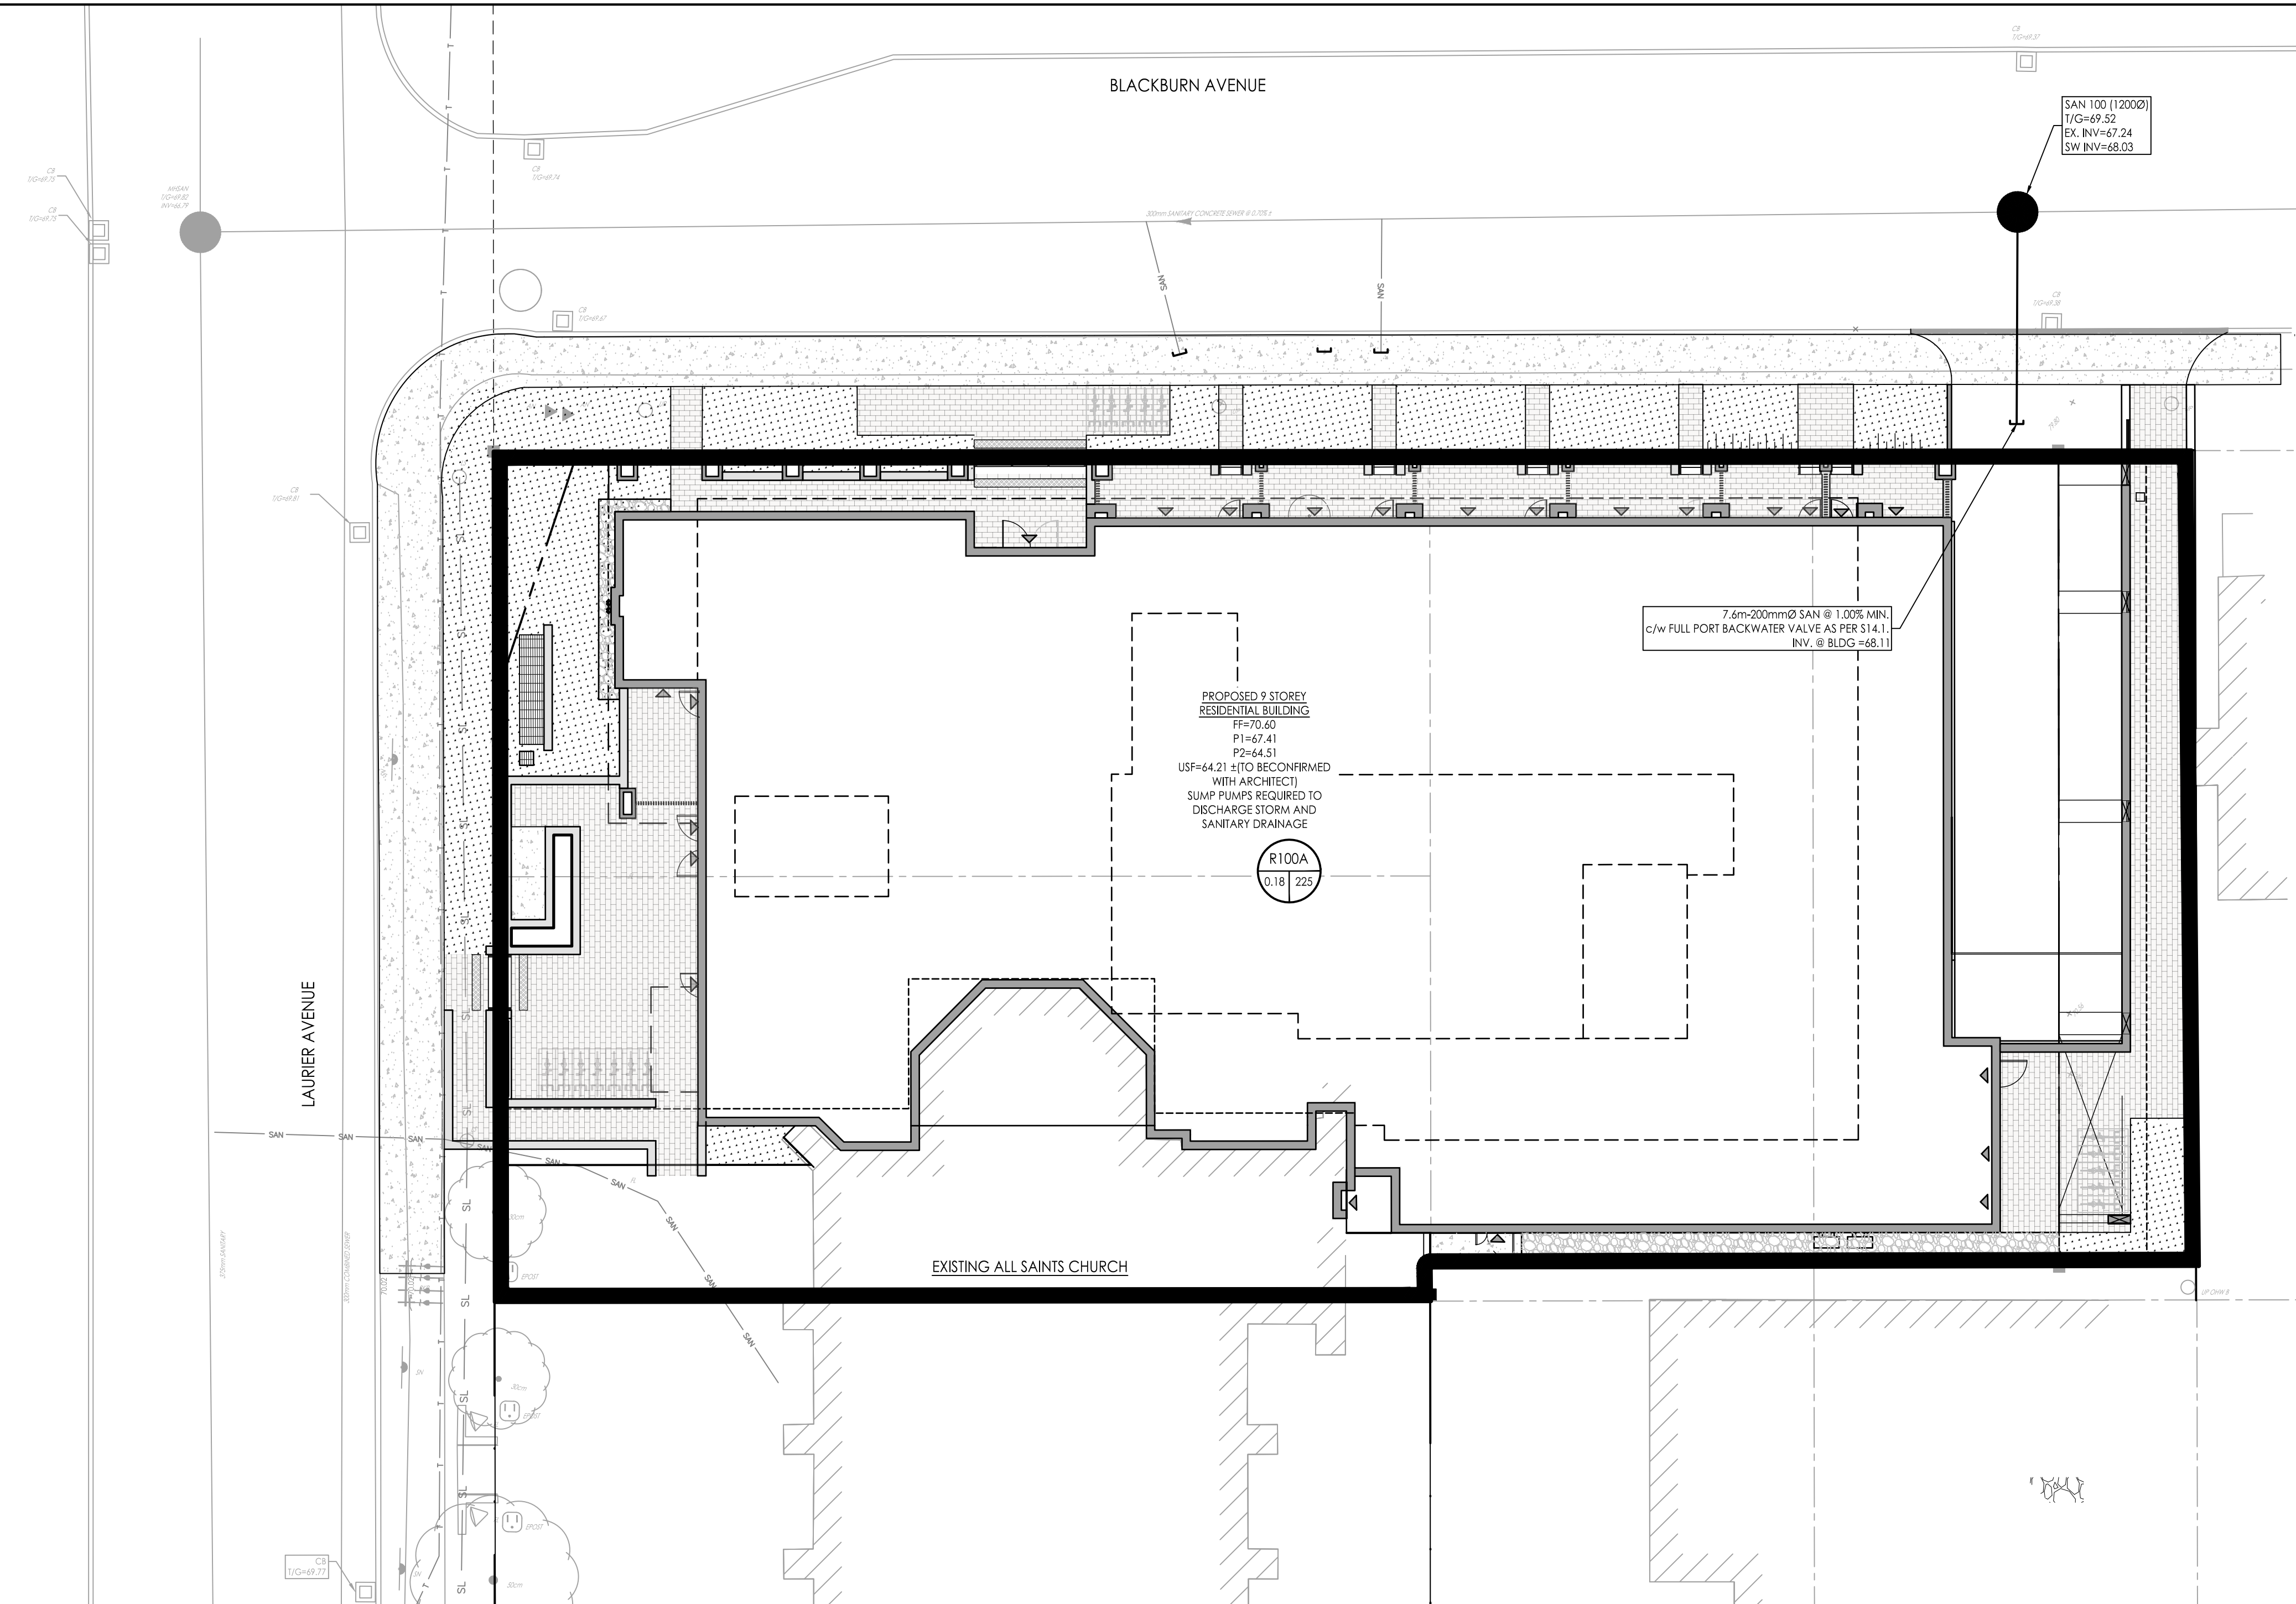

- Legend**
- AREA ID
  - POPULATION
  - SANITARY DRAINAGE AREA ha.
  - SANITARY DRAINAGE AREA
  - PROPOSED SANITARY SEWER
  - EXISTING SANITARY SEWER

RESIDENTIAL SUITE COUNTS			
CONDOMINIUM	COUNT	PPU	POP.
1 BEDROOM	36	1.4	50
1 BEDROOM (BF)	10	2.1	21
2 BEDROOM	33	2.1	69
2 BEDROOM (BF)	6	3.1	19
3 BEDROOM	5	3.1	16
3 BEDROOM (BF)	4	3.1	12
STUDIO	27	1.4	38
<b>TOTAL</b>	<b>121</b>		<b>225</b>

Revision	By	Appd.	YY.MM.DD
2	JP	PM	24.09.13
1	JP	PM	24.05.19

File Name:	160401789-08.dwg	JP	PM	JP	24.05.13
		Dwn.	Chkd.	Dsgn.	YY.MM.DD

Permit-Seal



Client/Project  
WINDMILL DEVELOPMENT GROUP LTD.

THE EVERGREEN ON BLACKBURN

Ottawa, ON

Title  
SANITARY DRAINAGE PLAN

Project No. 160401789	Scale 1:150	0	1.5	4.5	7.5m
Drawing No.	Sheet	7 of 7		Revision	