 
 


Copyright Reserved

The Contractor shall verify and be responsible for all dimensions. DO NOT scale the drawing - any errors or omissions shall be reported to Stantec without delay.  
The Copyrights to all designs and drawings are the property of Stantec. Reproduction or use for any purpose other than that authorized by Stantec is forbidden.

Legend

-  AREA ID
-  POPULATION
-  SANITARY DRAINAGE AREA ha.
-  SANITARY DRAINAGE AREA
-  PROPOSED SANITARY SEWER
-  EXISTING SANITARY SEWER

|          |                   |    |       |          |
|----------|-------------------|----|-------|----------|
| 5        | ISSUED FOR REVIEW | JP | PM    | 25.07.21 |
| 4        | ISSUED FOR REVIEW | JP | PM    | 25.04.03 |
| 3        | ISSUED FOR REVIEW | JP | PM    | 25.01.21 |
| 2        | ISSUED FOR REVIEW | JP | PM    | 24.09.13 |
| 1        | ISSUED FOR REVIEW | JP | PM    | 24.05.19 |
| Revision |                   | By | Appd. | YY.MM.DD |

|            |                  |      |       |       |          |
|------------|------------------|------|-------|-------|----------|
| File Name: | 160401789-D8.dwg | JP   | PM    | JP    | 24.05.13 |
|            |                  | Dwn. | Chkd. | Dsgn. | YY.MM.DD |

Permit-Seal

Client/Project

WINDMILL DEVELOPMENT GROUP LTD.

THE EVERGREEN ON BLACKBURN

Ottawa, ON

Title

SANITARY DRAINAGE PLAN

|             |       |                                                                                       |     |     |      |
|-------------|-------|---------------------------------------------------------------------------------------|-----|-----|------|
| Project No. | Scale | 0                                                                                     | 1.5 | 4.5 | 7.5m |
| 160401789   | 1:150 |  |     |     |      |


|             |       |          |
|-------------|-------|----------|
| Drawing No. | Sheet | Revision |
|-------------|-------|----------|

SA-1

7 of 7

5

DWG# 19193

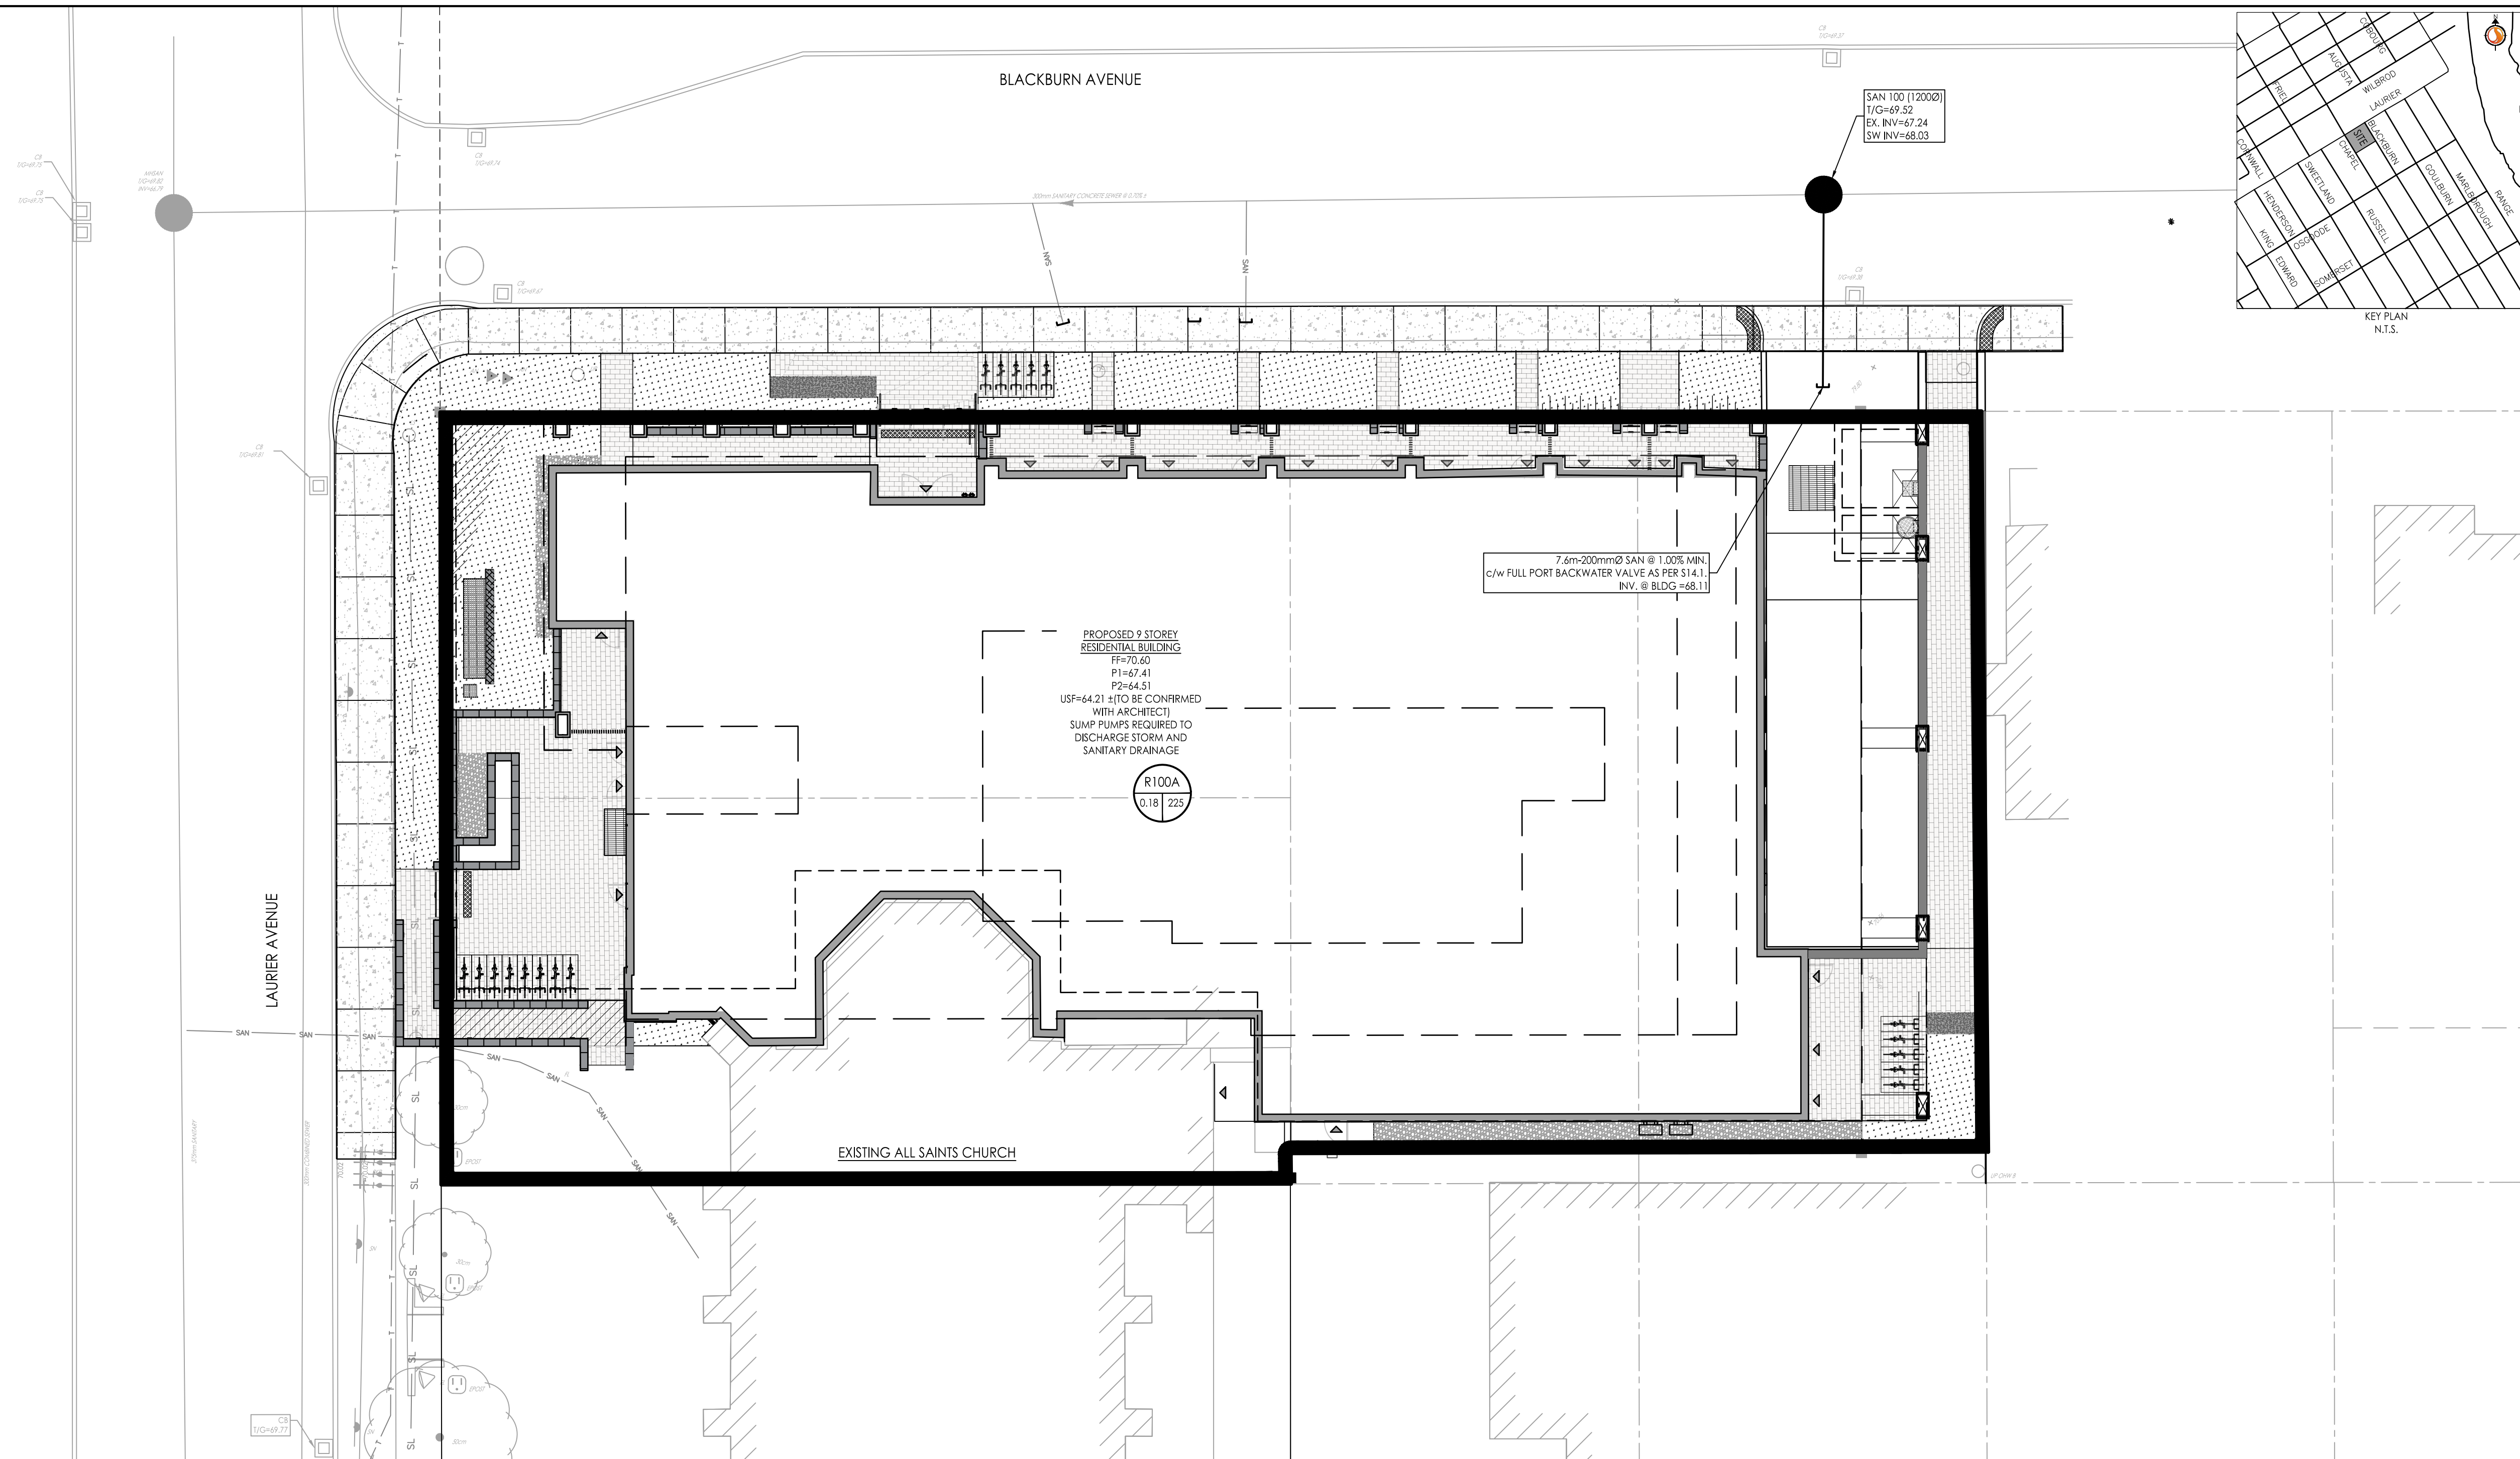

| RESIDENTIAL SUITE COUNTS |       |     |      |
|--------------------------|-------|-----|------|
| CONDOMINIUM              | COUNT | PPU | POP. |
| 1 BEDROOM                | 36    | 1.4 | 50   |
| 1 BEDROOM (BF)           | 10    | 2.1 | 21   |
| 2 BEDROOM                | 33    | 2.1 | 69   |
| 2 BEDROOM (BF)           | 6     | 3.1 | 19   |
| 3 BEDROOM                | 5     | 3.1 | 16   |
| 3 BEDROOM (BF)           | 4     | 3.1 | 12   |
| STUDIO                   | 27    | 1.4 | 38   |
| TOTAL                    | 121   |     | 225  |