

- 1-1 AREA ID
1:1 POPULATION
1:1 SANITARY DRAINAGE AREA ha.
1:1 SANITARY DRAINAGE AREA
1:1 PROPOSED SANITARY SEWER
1:1 EXISTING SANITARY SEWER

4	ISSUED FOR REVIEW	JP	PM	25.04.03
3	ISSUED FOR REVIEW	JP	PM	25.01.21
2	ISSUED FOR REVIEW	JP	PM	24.09.13
1	ISSUED FOR REVIEW	JP	PM	24.05.19
Revision		By	Appd.	YY.MM.DD

File Name:	160401789-D8.dwg	JP	PM	JP	24.05.13
		Dwn.	Chkd.	Dsgn.	YY.MM.DD

Permit-Seal



Client/Project


WINDMILL DEVELOPMENT GROUP LTD.

THE EVERGREEN ON BLACKBURN

Ottawa, ON

Title

SANITARY DRAINAGE PLAN

Project No.	Scale	0	1.5	4.5	7.5m
160401789	1:150				


Drawing No.	Sheet	Revision
-------------	-------	----------

SA-1

7 of 7

4

DWG# 19193

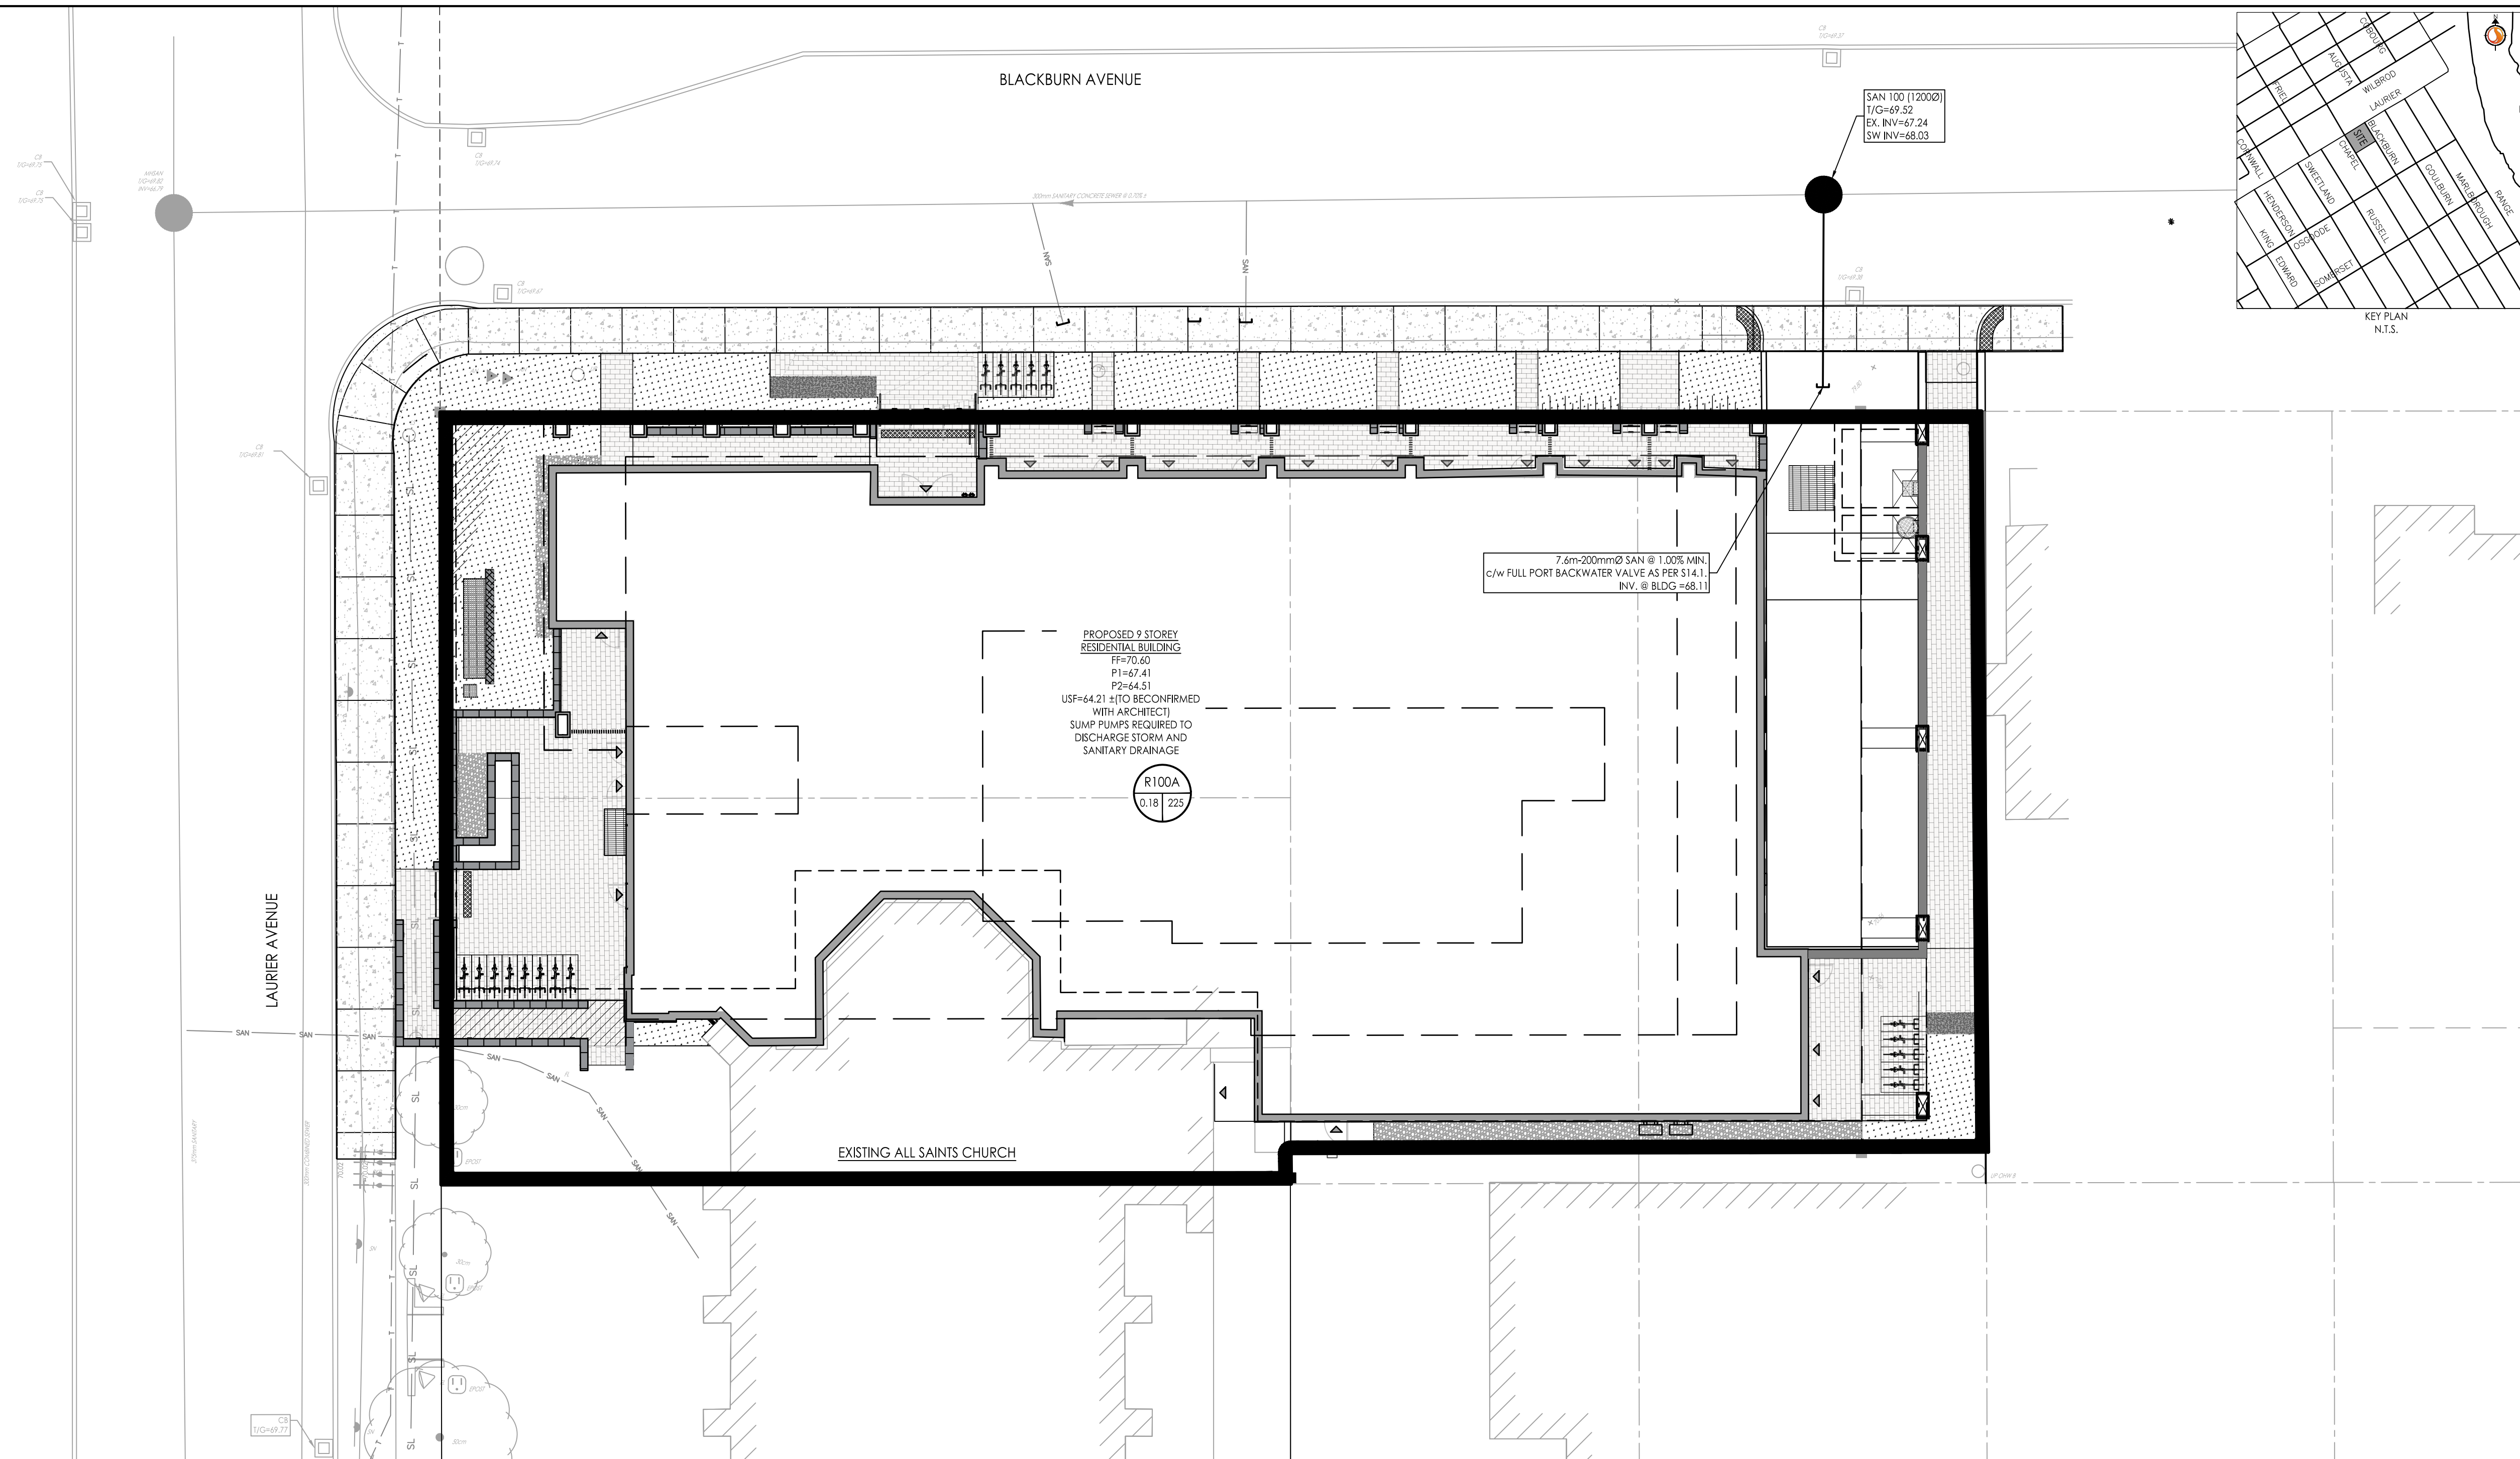

RESIDENTIAL SUITE COUNTS			
CONDOMINIUM	COUNT	PPU	POP.
1 BEDROOM	36	1.4	50
1 BEDROOM (BF)	10	2.1	21
2 BEDROOM	33	2.1	69
2 BEDROOM (BF)	6	3.1	19
3 BEDROOM	5	3.1	16
3 BEDROOM (BF)	4	3.1	12
STUDIO	27	1.4	38
TOTAL	121		225