




THE EVERGREEN ON BLACKBURN MULTI-RESIDENTIAL DEVELOPMENT

SEPTEMBER 2024

Project Number: 160401789

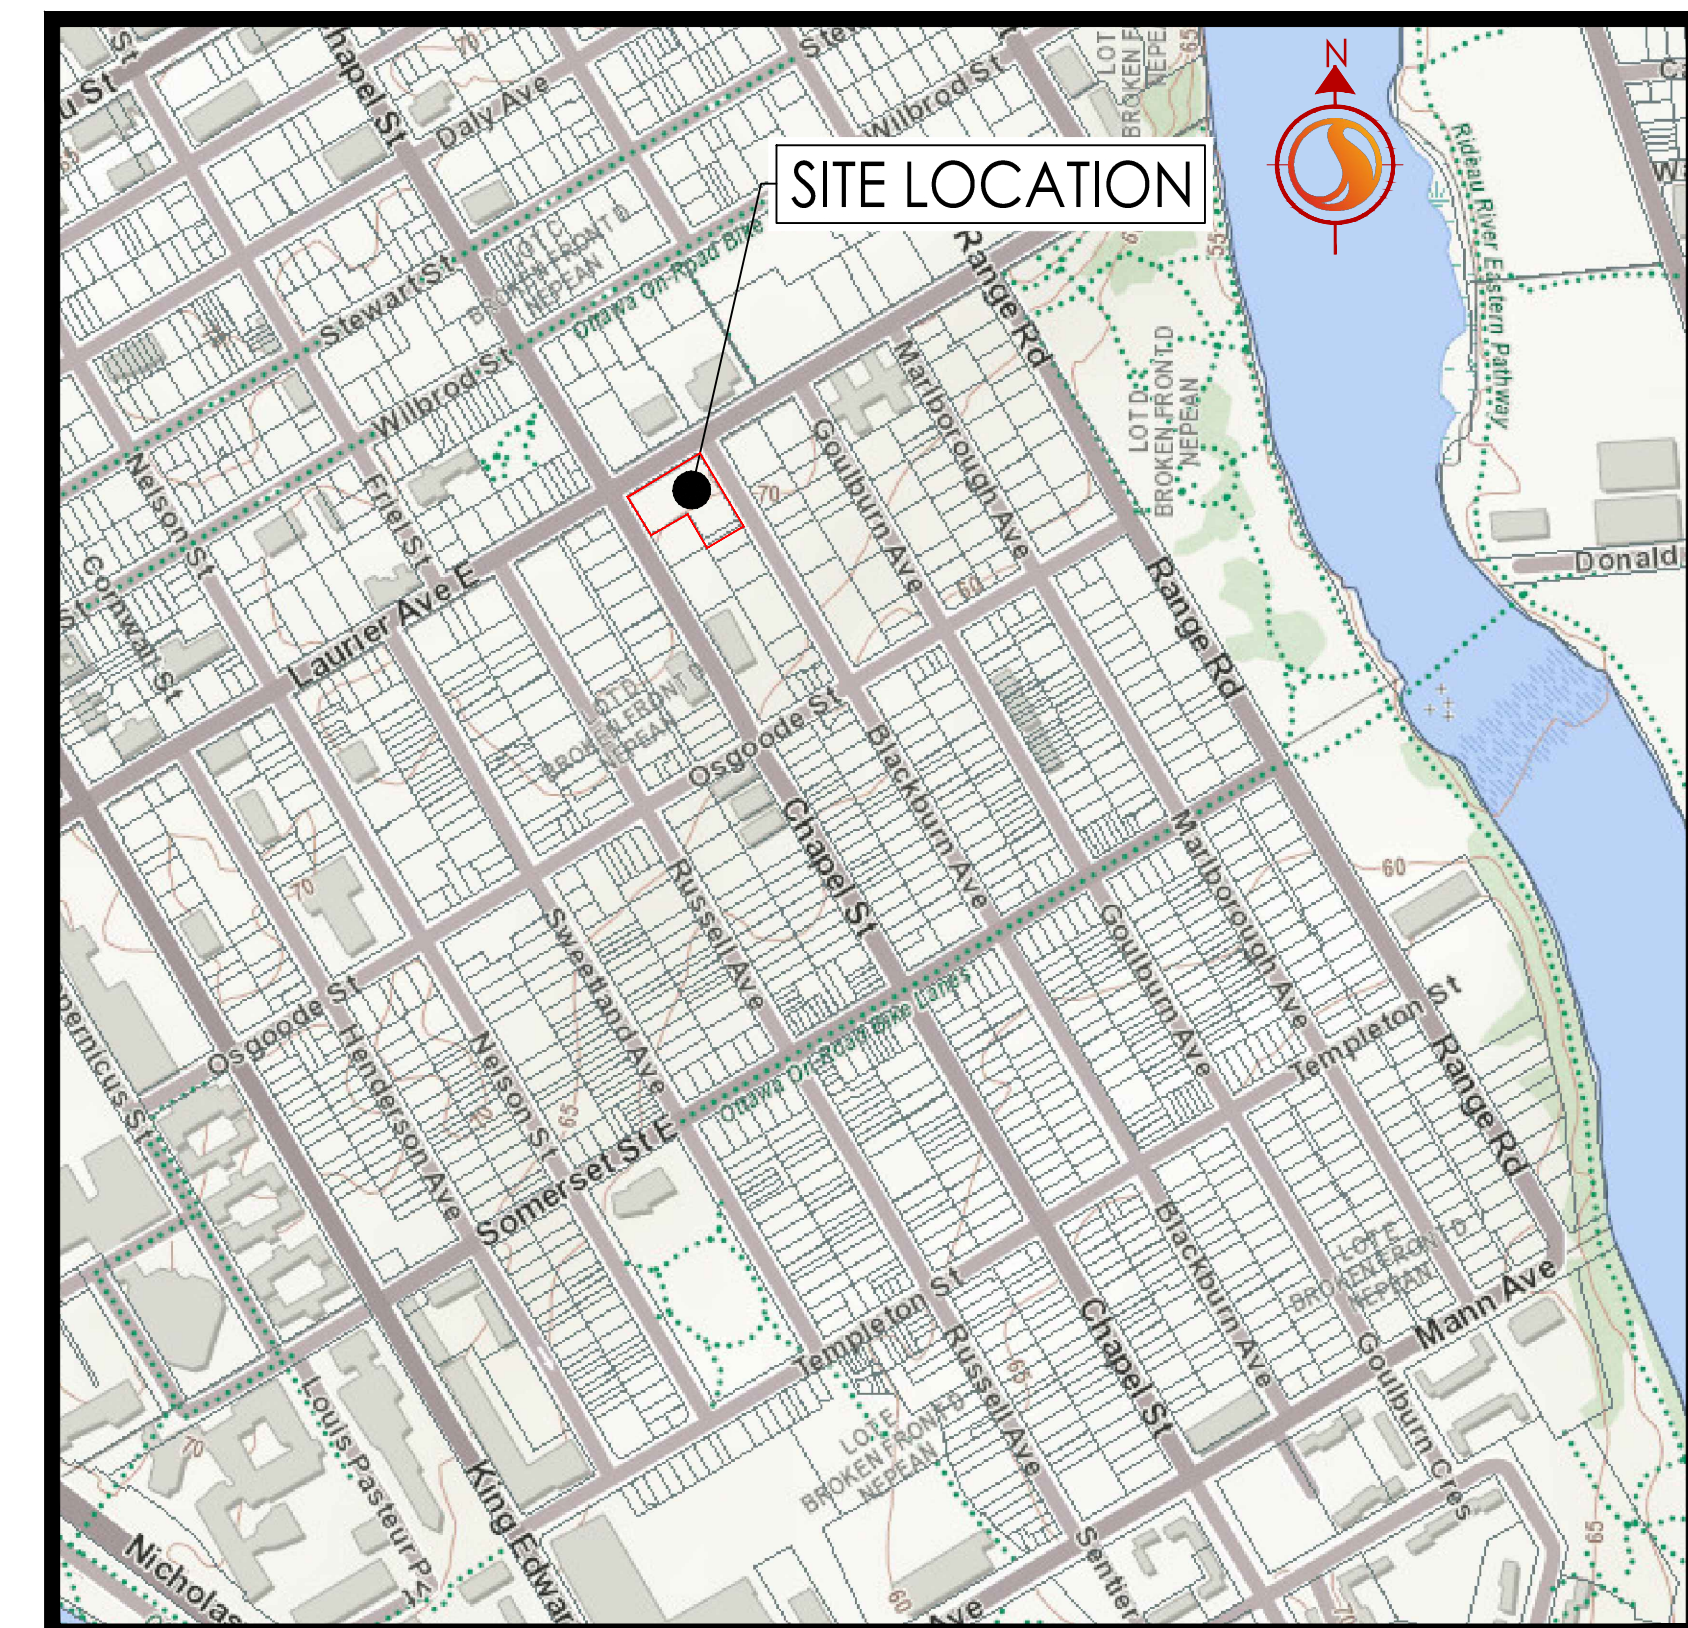

KEY PLAN N.T.S

| INDEX | |
|-----------|--|
| SHEET NO. | DESCRIPTION |
| 1 OF 7 | NL-1 - NOTES AND LEGENDS PLAN |
| 2 OF 7 | EX-1 - EXISTING CONDITIONS AND REMOVALS PLAN |
| 3 OF 7 | SSP-1 - SITE SERVICING PLAN |
| 4 OF 7 | GP-1 - GRADING PLAN |
| 5 OF 7 | ECDS-1 - EROSION CONTROL AND DETAILS SHEET |
| 6 OF 7 | SD-1 - STORM DRAINAGE PLAN |
| 7 OF 7 | SA-1 - SANITARY DRAINAGE PLAN |

