




1 BUILDING D - WEST ELEVATION
1/8" = 1'-0"

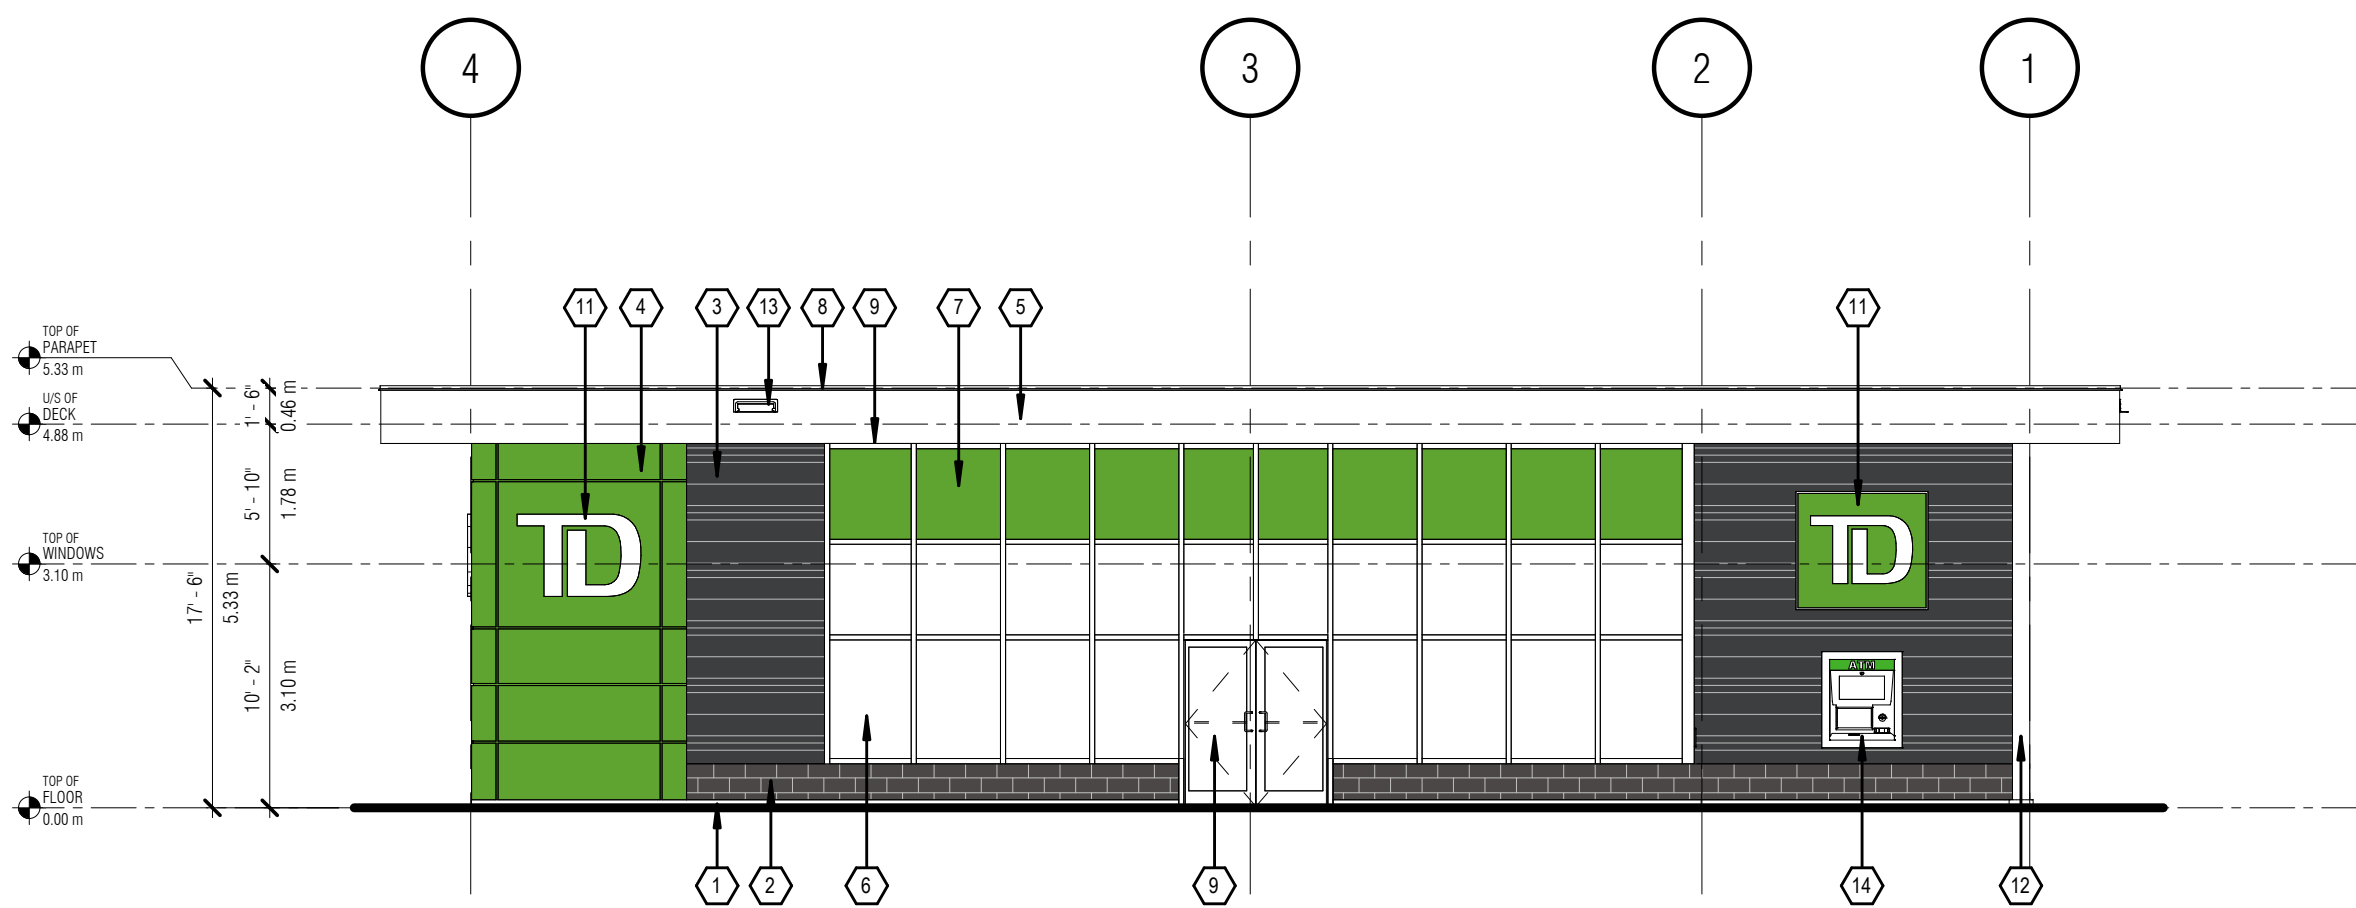

2 BUILDING D - NORTH ELEVATION
1/8" = 1'-0"

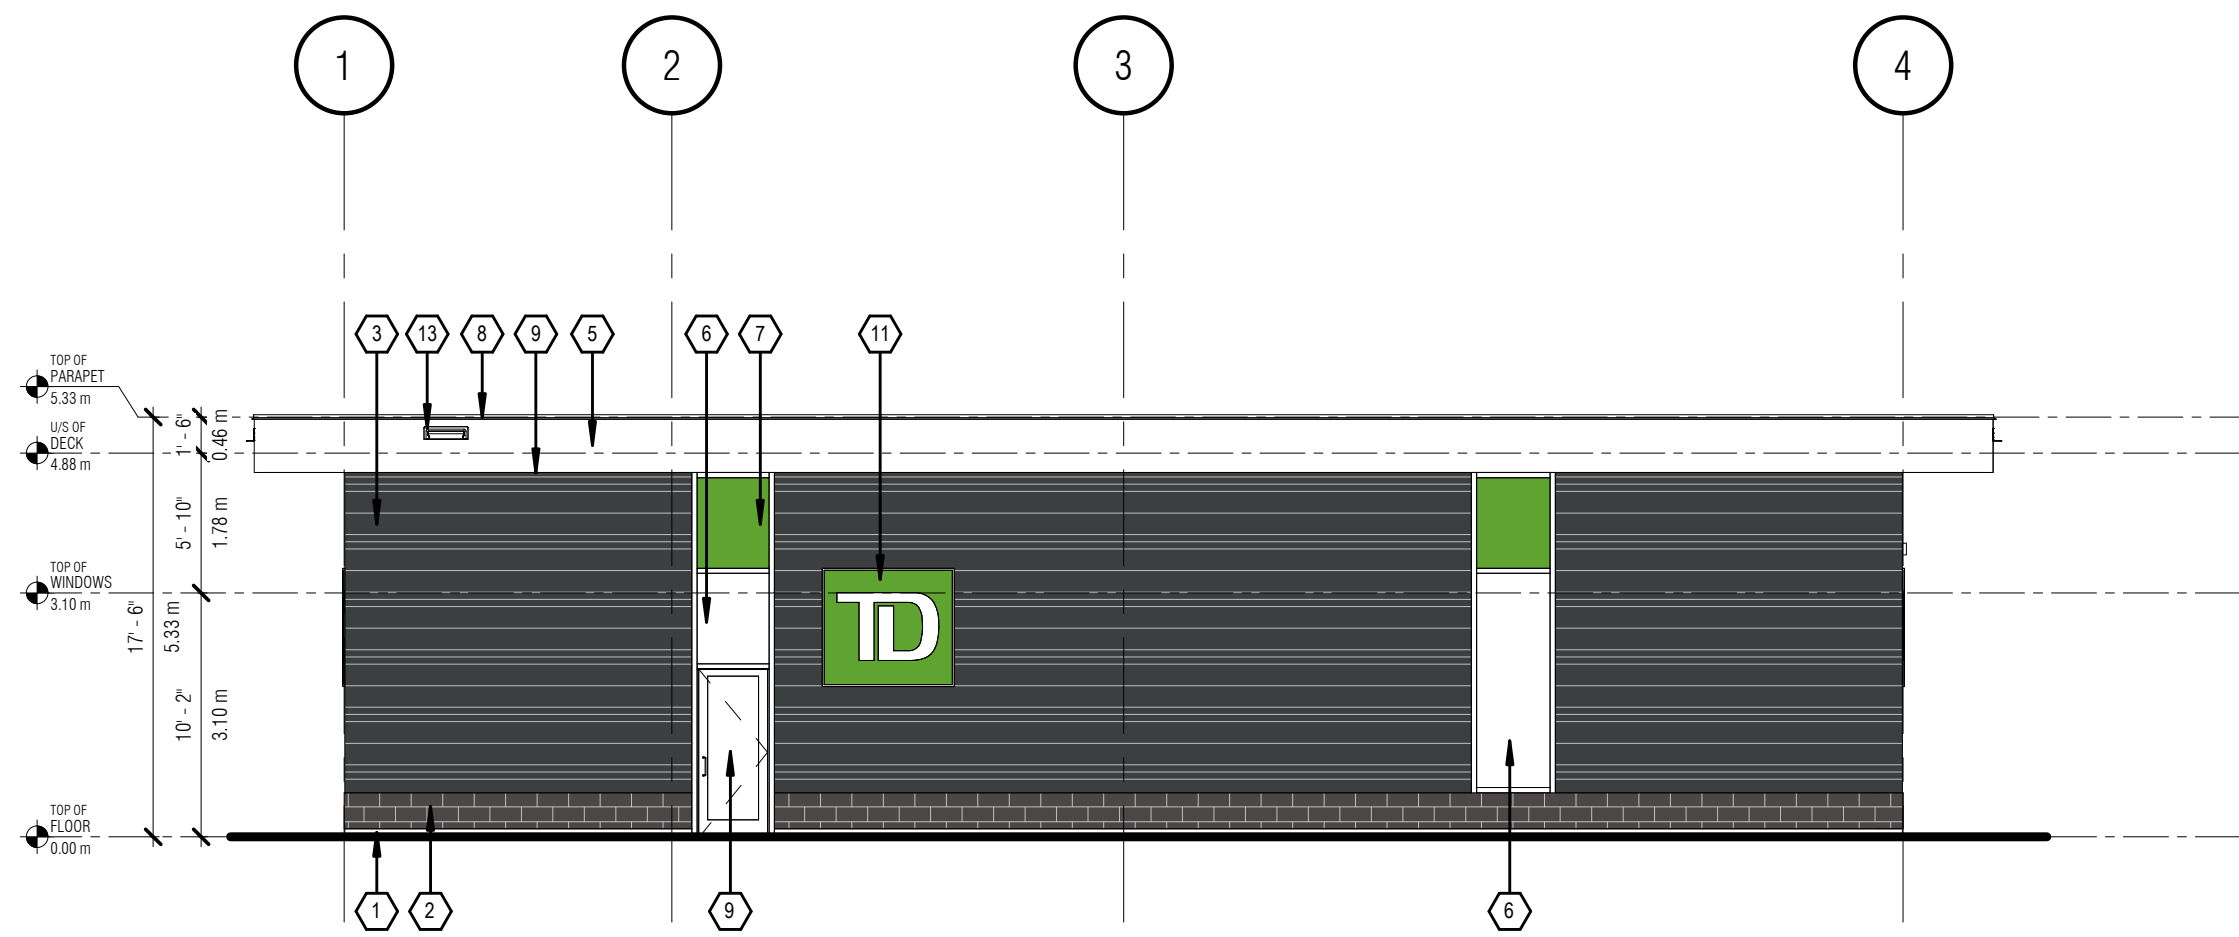

3 BUILDING D - SOUTH ELEVATION
1/8" = 1'-0"

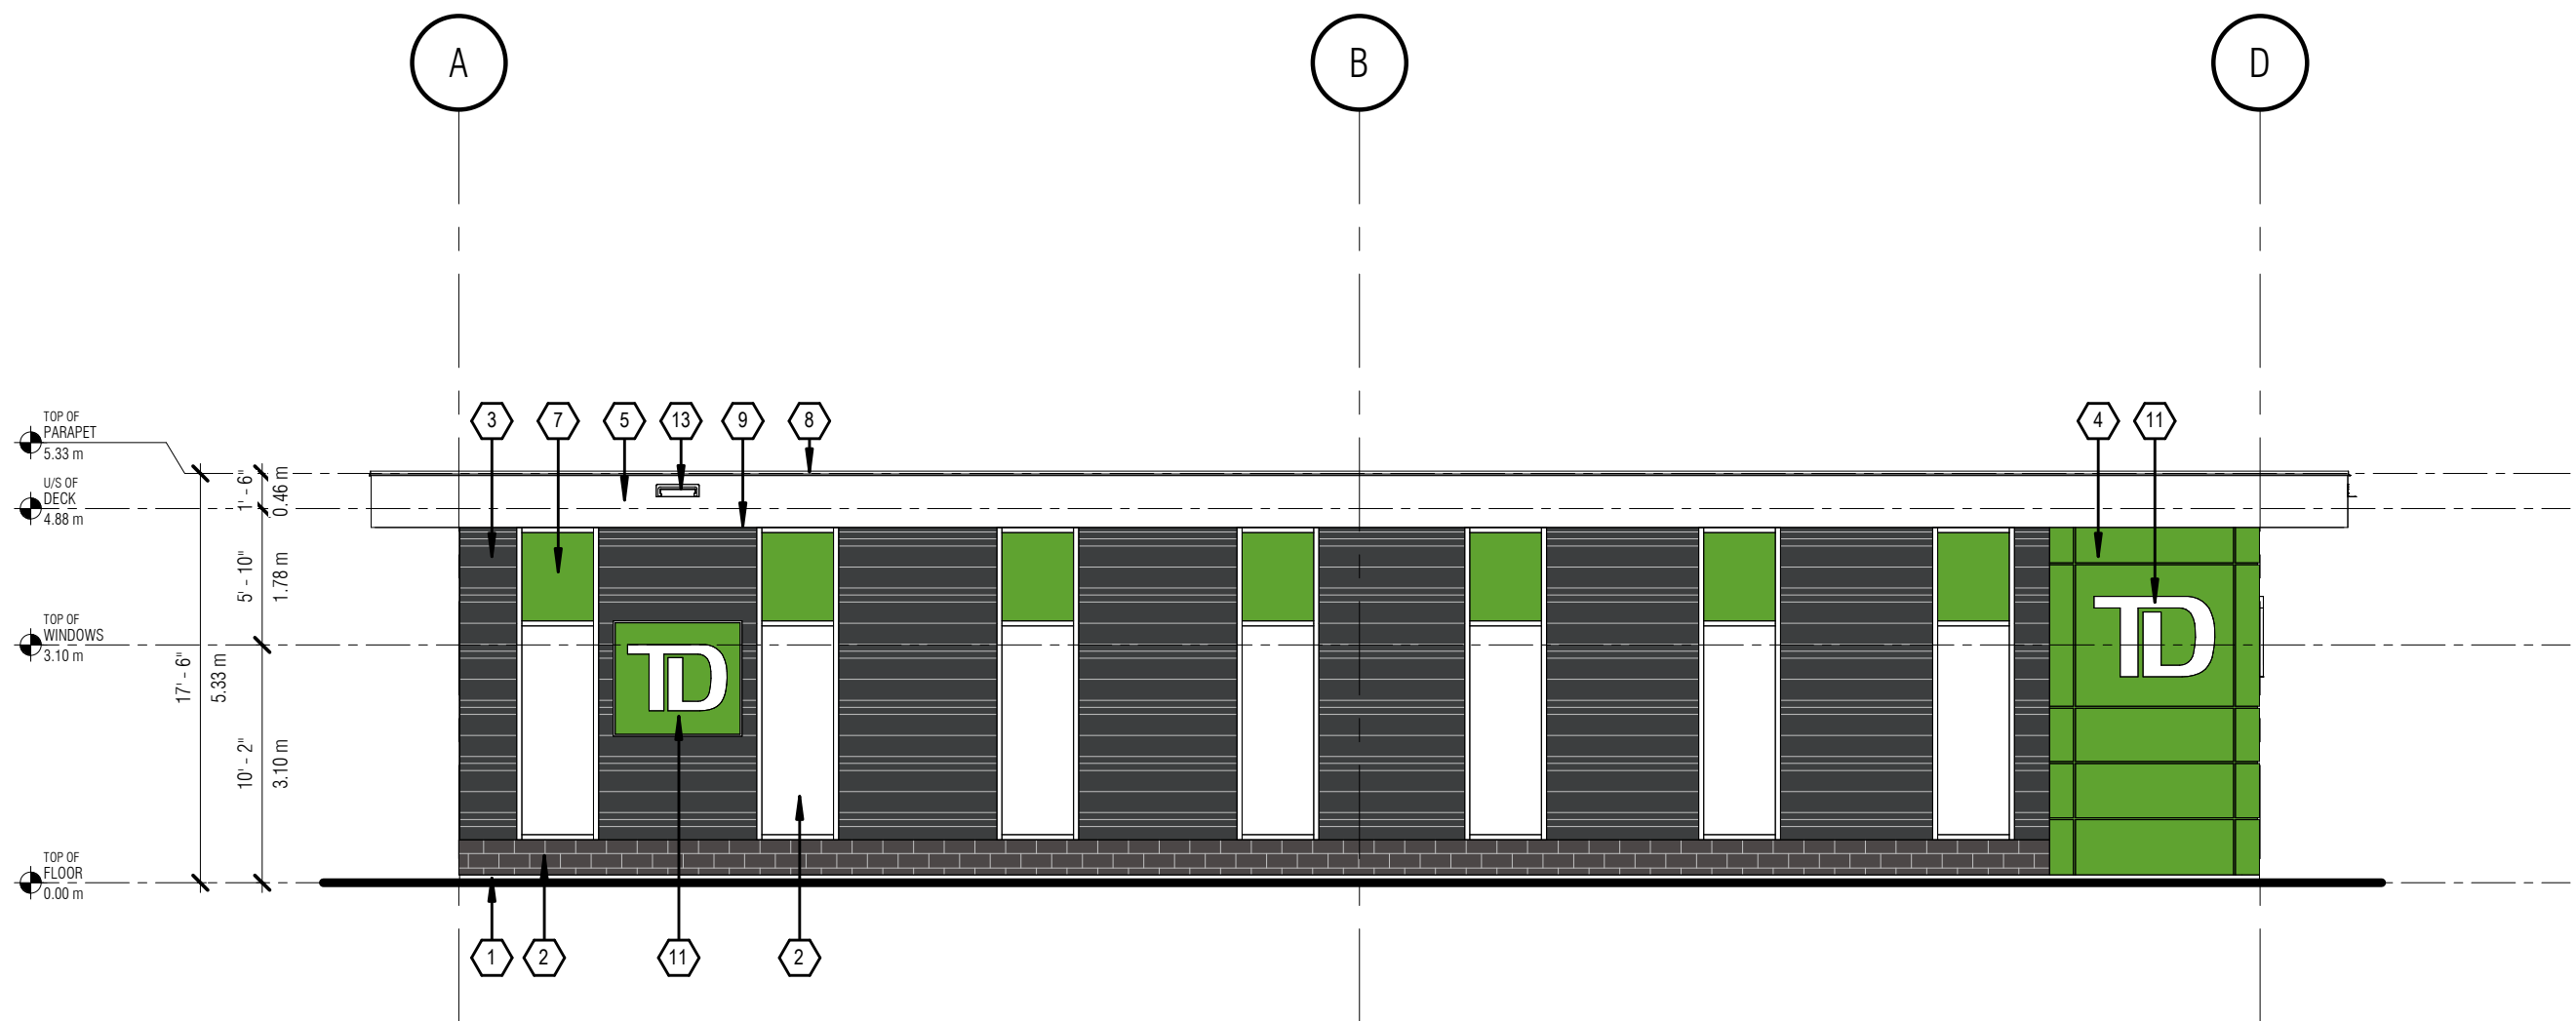

4 BUILDING D - EAST ELEVATION
1/8" = 1'-0"

ELEVATION KEYED NOTES

- 1 CONCRETE SKIRTING
COLOUR: NATURAL FINISH
- 2 ARCHITECTURAL BLOCK
COLOUR: CHARCOAL
- 3 METAL WALL PANELS
COLOUR: BLUE GRAY (STANDARD)
FINISH: SMOOTH
- 4 ACM - COMPOSITE METAL WALL PANELS
COLOUR: CUSTOM COLOUR: TD GREEN, PANTONE 0361
- 5 ACM - COMPOSITE METAL WALL PANELS AND SOFFITS
COLOUR: BONE WHITE
- 6 GLAZING IN ALUMINUM FRAME - GLAZING PER OTTAWA BIRD-SAFE DESIGN
GUIDELINE 2 - MINIMIZE THE TRANSPARENCY AND REFLECTIVITY OF GLAZING
FRAME COLOUR: CLEAR ANODIZED
- 7 SPANDREL PANEL IN ALUMINUM FRAME
FRAME COLOUR: CLEAR ANODIZED
SPANDREL COLOUR: PANTONE 0361 GREEN
- 8 PRE-FINISHED METAL CAP FLASHING c/w DRIP EDGE
COLOUR: BONE WHITE TO MATCH ACM WALL PANELS
- 9 CLEAR ANODIZED FINISHED ALUMINUM DOOR c/w INSULATED CLEAR TEMPERED
SAFETY GLASS
- 10 SOFFIT MOUNTED LIGHT FIXTURE
- 11 TD ILLUMINATED BUTTON WALL SIGN
- 12 STAINLESS STEEL COLUMN
COLOUR: BLACK
- 13 ROOF OPEN SCUPPER: 30in (98" 5") MAX. o/c SPACING ALONG THE PERIMETER OF
THE BUILDING
COLOUR: TO MATCH ADJACENT FINISH
- 14 ATM MACHINE

IT IS THE RESPONSIBILITY OF THE CONTRACTOR TO:

- CHECK AND VERIFY ALL DIMENSIONS ON SITE.

- REPORT ALL ERRORS AND/OR OMISSIONS TO
GREYSTONE BEFORE CONTINUING WITH ANY WORK.

THESE DRAWINGS MAY NOT BE USED FOR CONSTRUCTION
UNLESS NOTED OTHERWISE.
THESE DRAWINGS ARE NOT TO BE SCALED. ERRORS MADE
BY PERSONS SCALING THESE DRAWINGS SHALL NOT BE
THE RESPONSIBILITY OF GREYSTONE.
THESE DRAWINGS ARE TO BE READ IN CONJUNCTION WITH
ALL OTHER RELATED DOCUMENTS.
ALL DESIGN DOCUMENTS ARE THE COPYRIGHT PROPERTY
OF GREYSTONE. ANY REPRODUCTIONS OF THE DESIGN
DOCUMENTS IN PART OR IN WHOLE IS FORBIDDEN
WITHOUT WRITTEN APPROVAL BY GREYSTONE.

CONSULTANT STAMP:



Cambridge
154 King St. E.
Cambridge, ON N3H 3M4
(519) 896-1010 ext.100
info@greystonemc.ca
www.greystonemc.ca

Toronto
522 Midland Rd. Unit 200
Toronto, Ontario M5S 2M3
(416) 440-0058

2	REVISED FOR SPA	2025.01.15
1	ISSUED FOR SPA	2024.10.29
REV	DESCRIPTION	DATE

△ REVISION □ ISSUED ○ APPROVAL

PROJECT FOR:



PROJECT:

FINDLAY CREEK

BANK ST.
OTTAWA, ON

DRAWING:

EXTERIOR
ELEVATIONS
BLDG D

DRAWN: Y.A. CHECKED: S.R. JOB NUMBER: 24422

DATE (YYYY/MM/DD): 2024.10.25 SCALE: 1/8" = 1'-0"

DRAWING NUMBER: A3.0 REVISION NUMBER: R2