




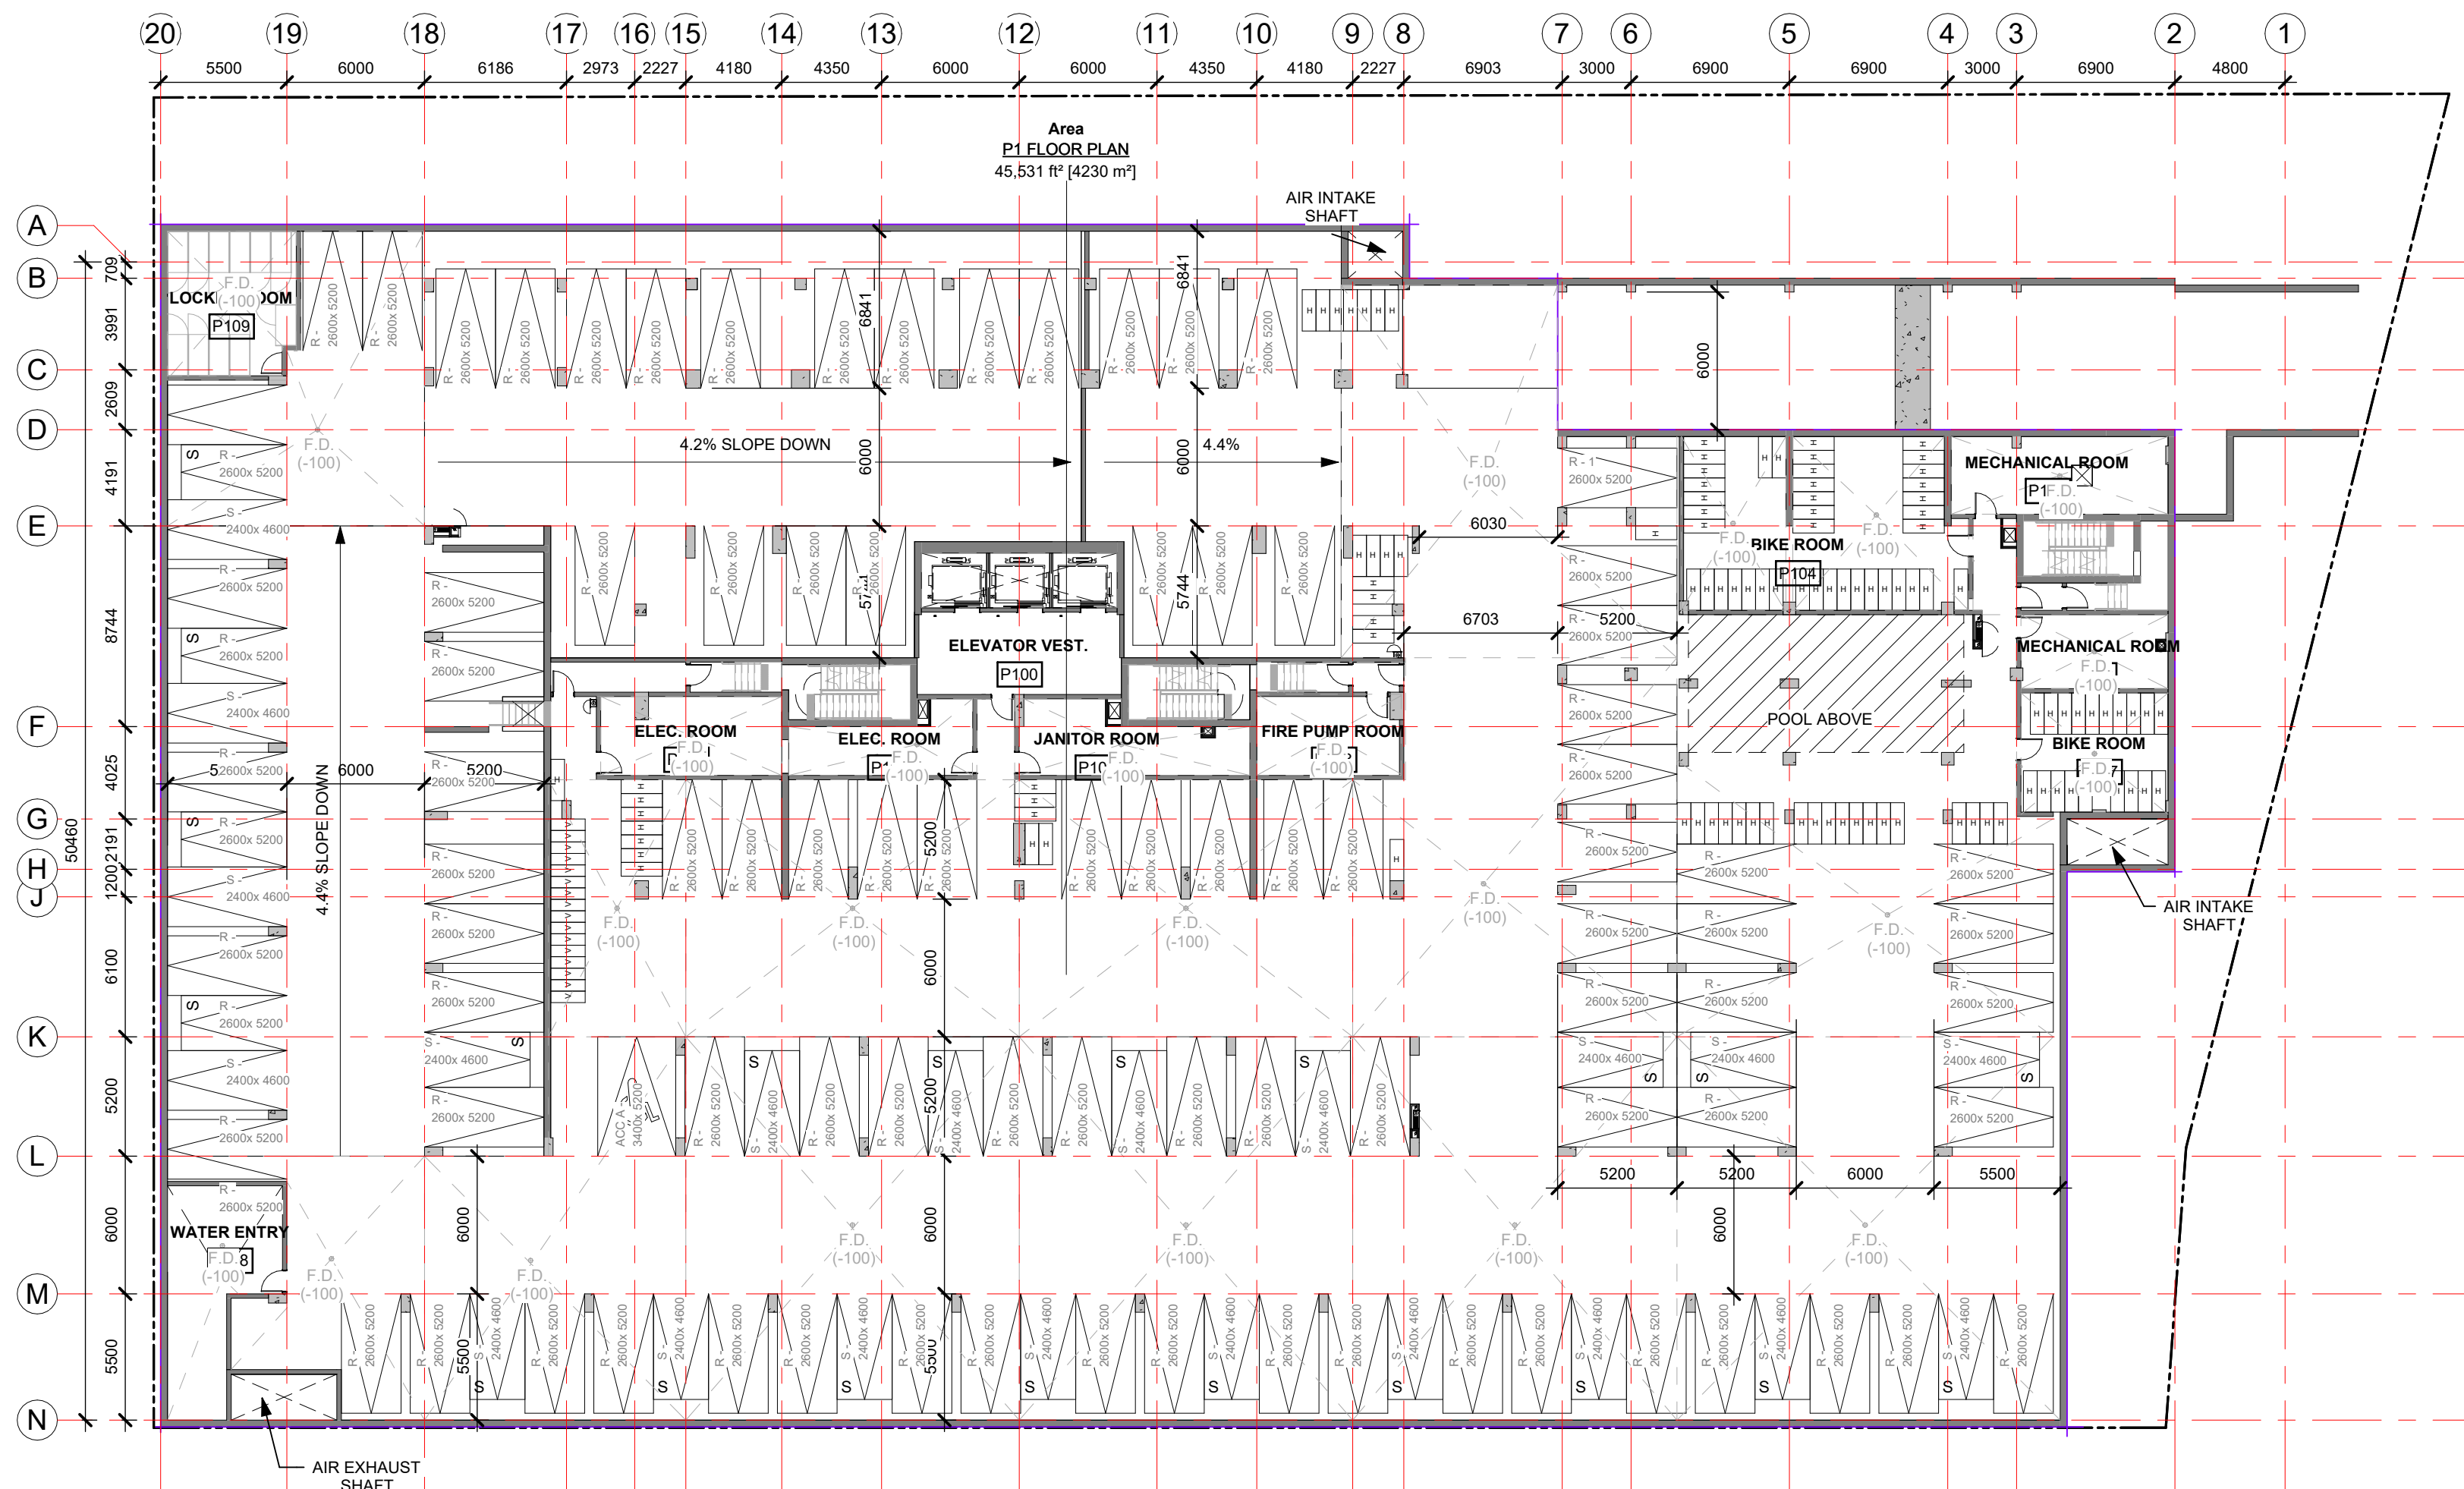

2 P1 FLOOR PLAN
A-100 1:250

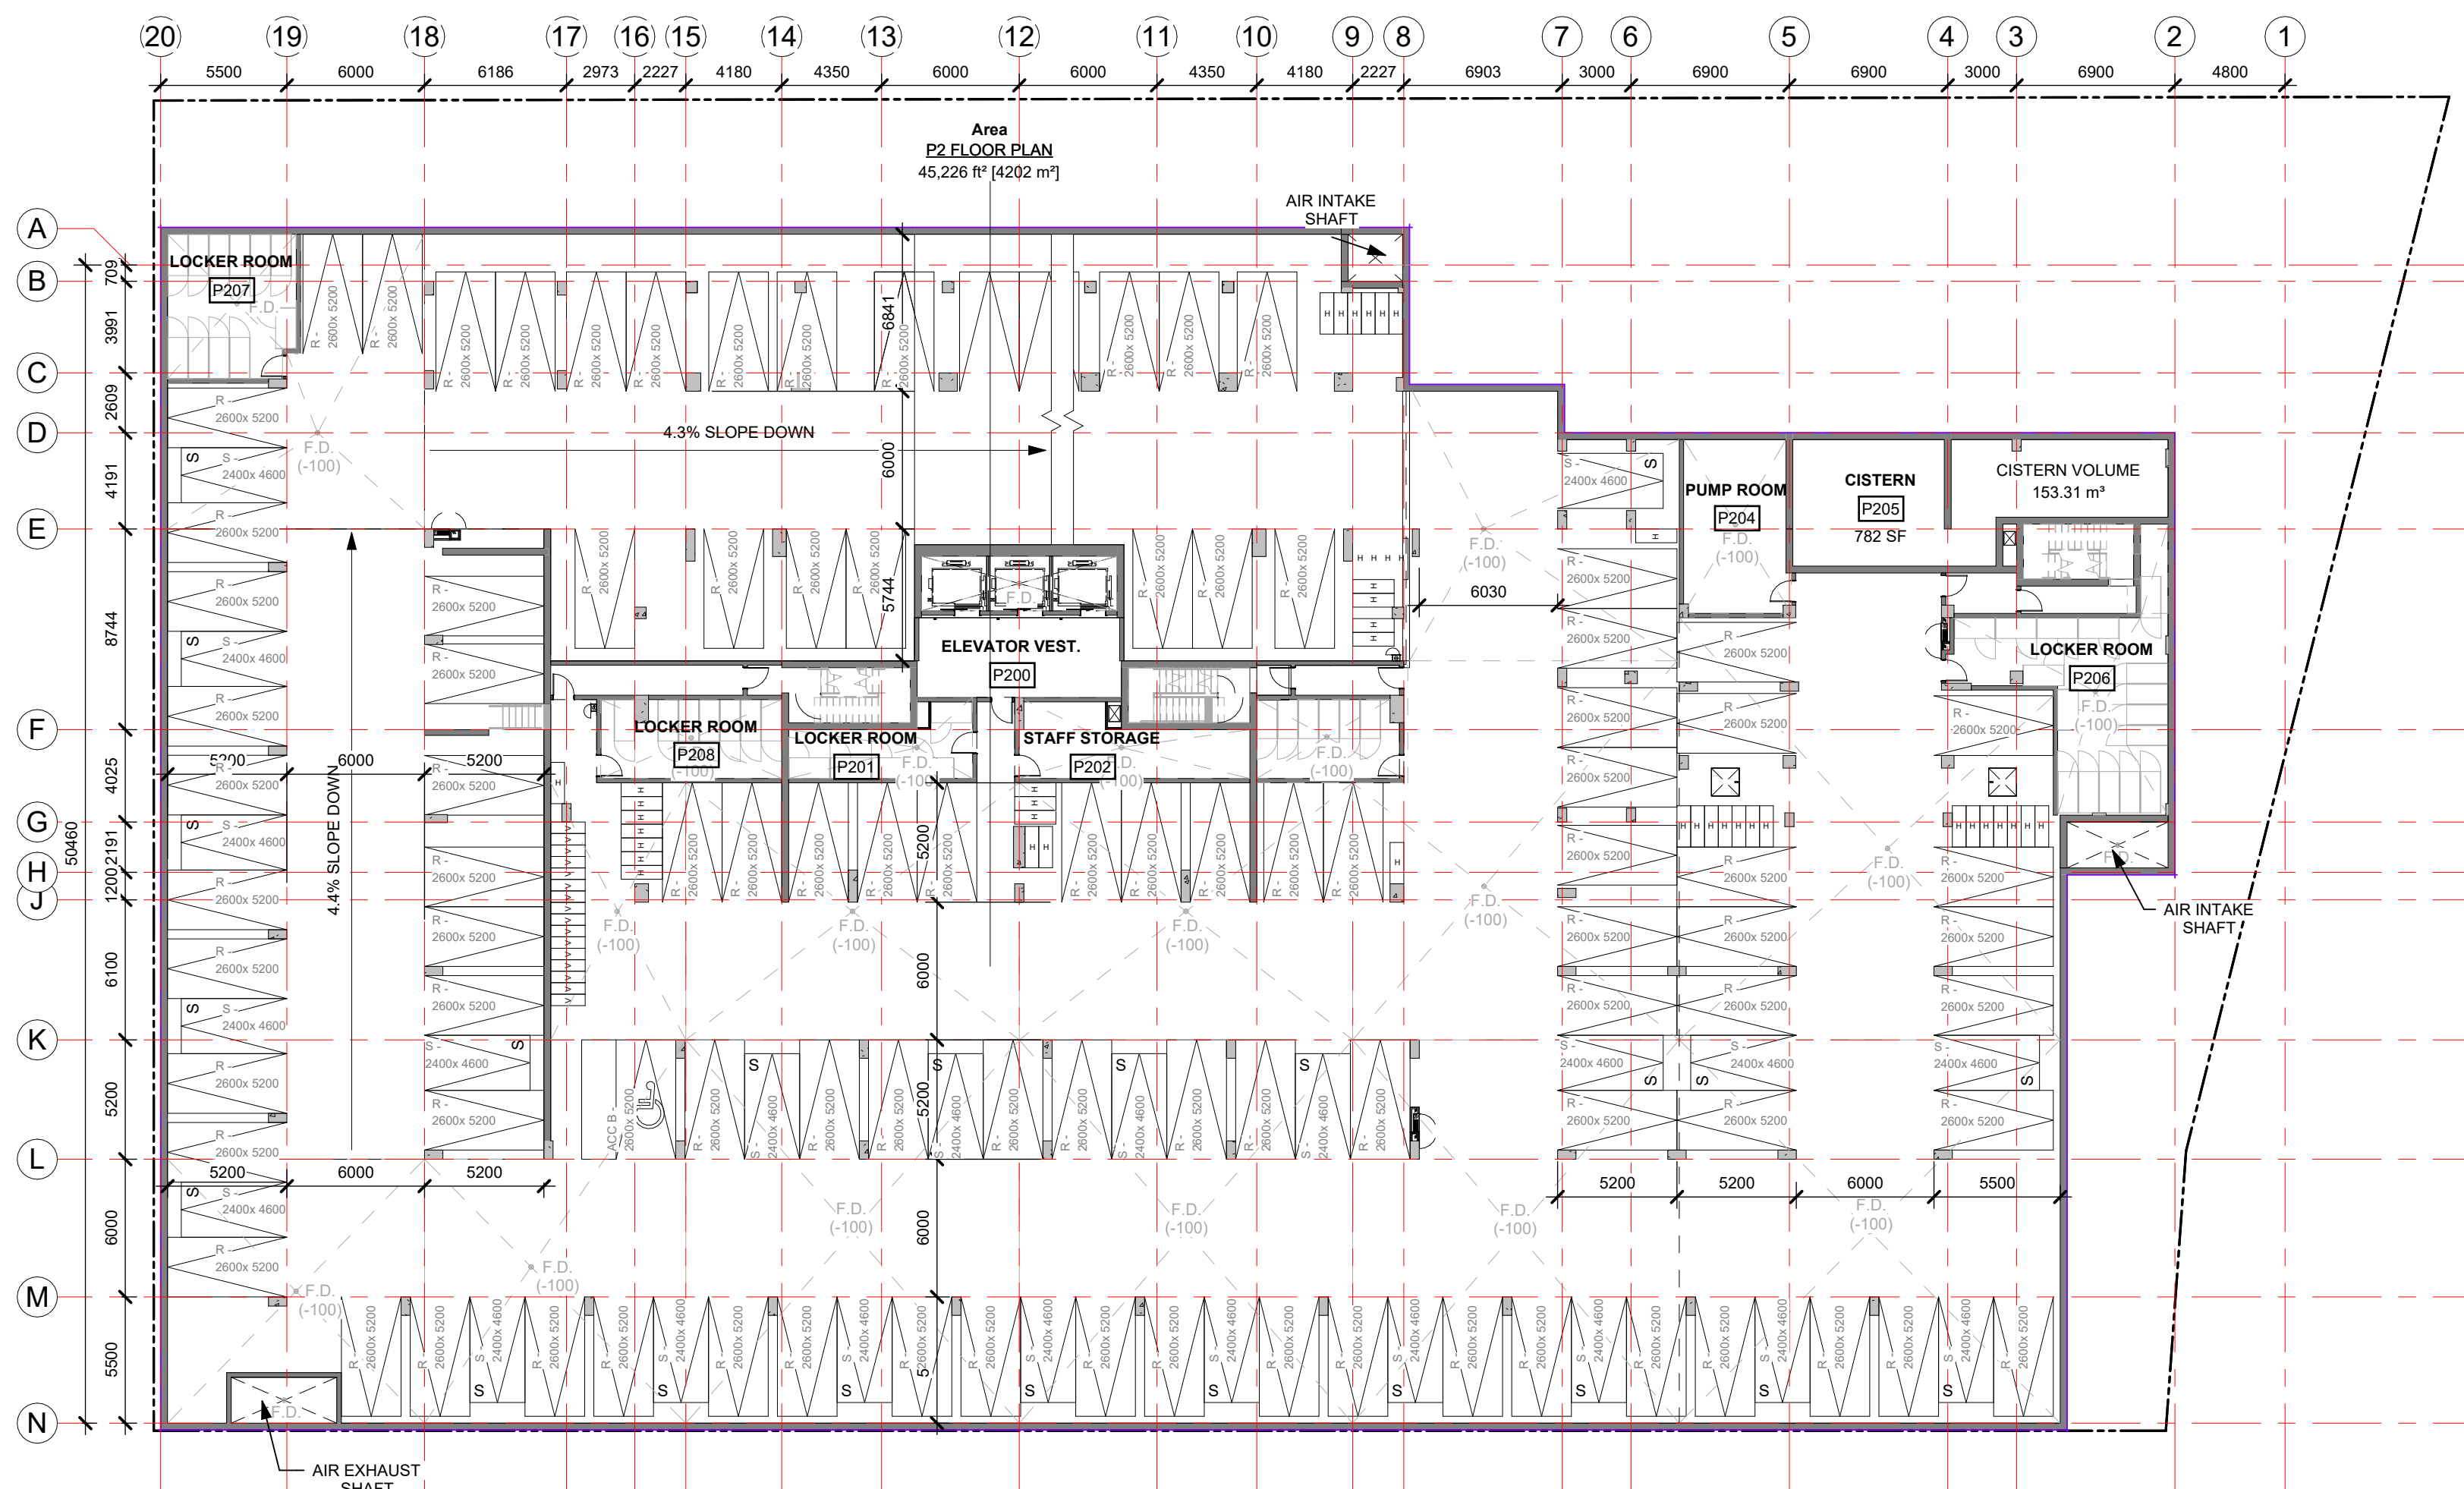

1 P2 FLOOR PLAN
A-100 1:250

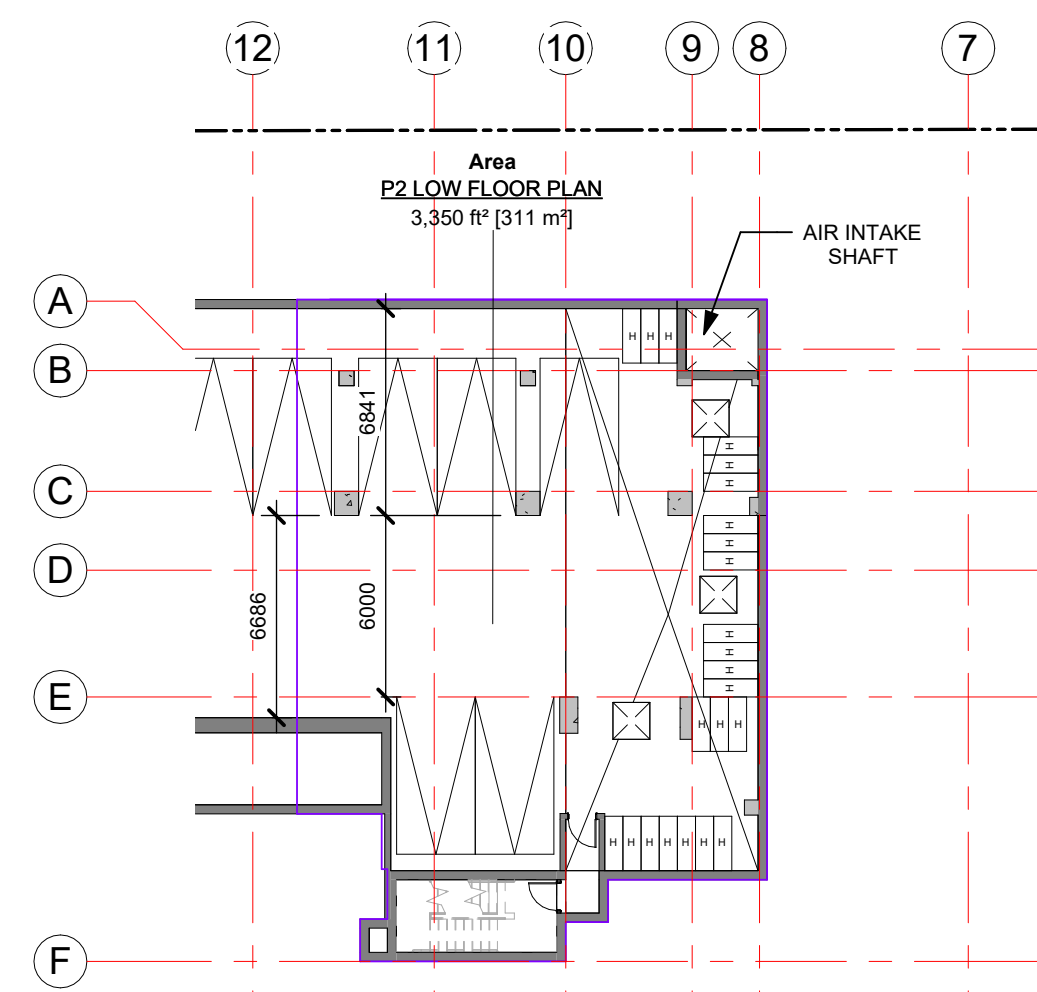

3 P2 LOW FLOOR PLAN
A-100 1:250

IT IS THE RESPONSIBILITY OF THE APPROPRIATE CONTRACTOR TO CHECK AND VERIFY ALL DIMENSIONS ON SITE AND TO REPORT ALL ERRORS AND/OR OMISSIONS TO THE ARCHITECT.

ALL CONTRACTORS MUST COMPLY WITH ALL PERTINENT CODES AND BY-LAWS.

THIS DRAWING MAY NOT BE USED FOR CONSTRUCTION UNTIL SIGNED BY THE ARCHITECT.


DO NOT SCALE DRAWINGS.

COPYRIGHT RESERVED.

SPC 03	ISSUE FOR SPC-2ND ROUND	2025-05-26
SPC 02	ISSUED FOR SPC -2ND ROUND	2025-03-28

REVISIONS:

ARCHITECT SEAL:	NORTH ARROW:
-----------------	--------------

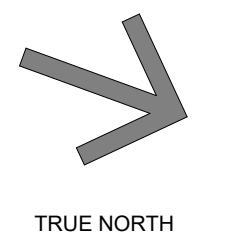

CLIENT:



HOMESTEAD

ARCHITECT:

rla/architecture
56 Beech Street, Ottawa, Ontario K1S 3J6
t.613.724.9932 f.613.724.1209 www.rodericklahey.ca

PROJECT TITLE:

210 CLEARVIEW
210 Clearview
Ottawa, Ontario,

SHEET TITLE:

FLOOR PLANS

DRAWN:
G.E./C.E.

CHECKED:
J.S.

SCALE:
1:250

PROJECT No:
2117


SHEET No:
A-100

PAPER SIZE: ARCH D 24" x 36" (610.00 x 914.00mm)


PLOT SCALE: 1:1

C:\Users\jham\OneDrive - Roderick Lahey Architect Inc\Documents\2117_200 CLEARVIEW_P2A_1.rvt


PLOT DATE: 26/05/2025 4:24:53 PM

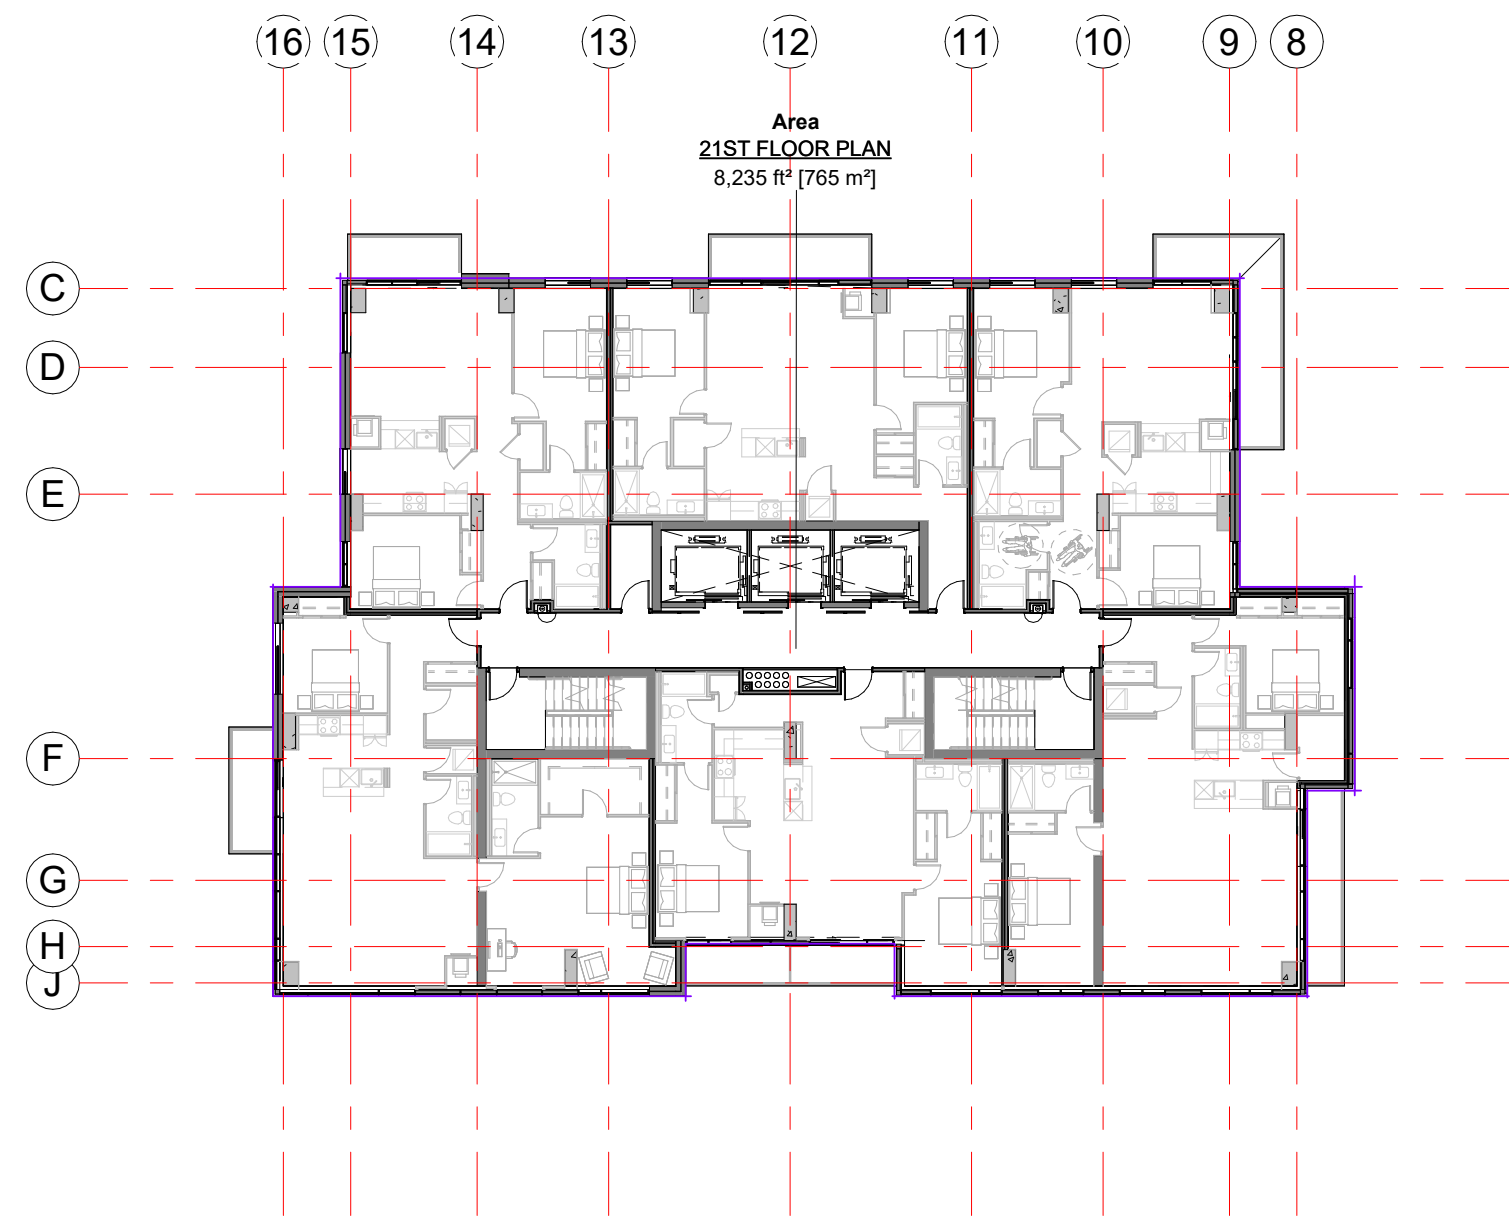


1 L21 FLOOR PLAN
A-103 1: 250

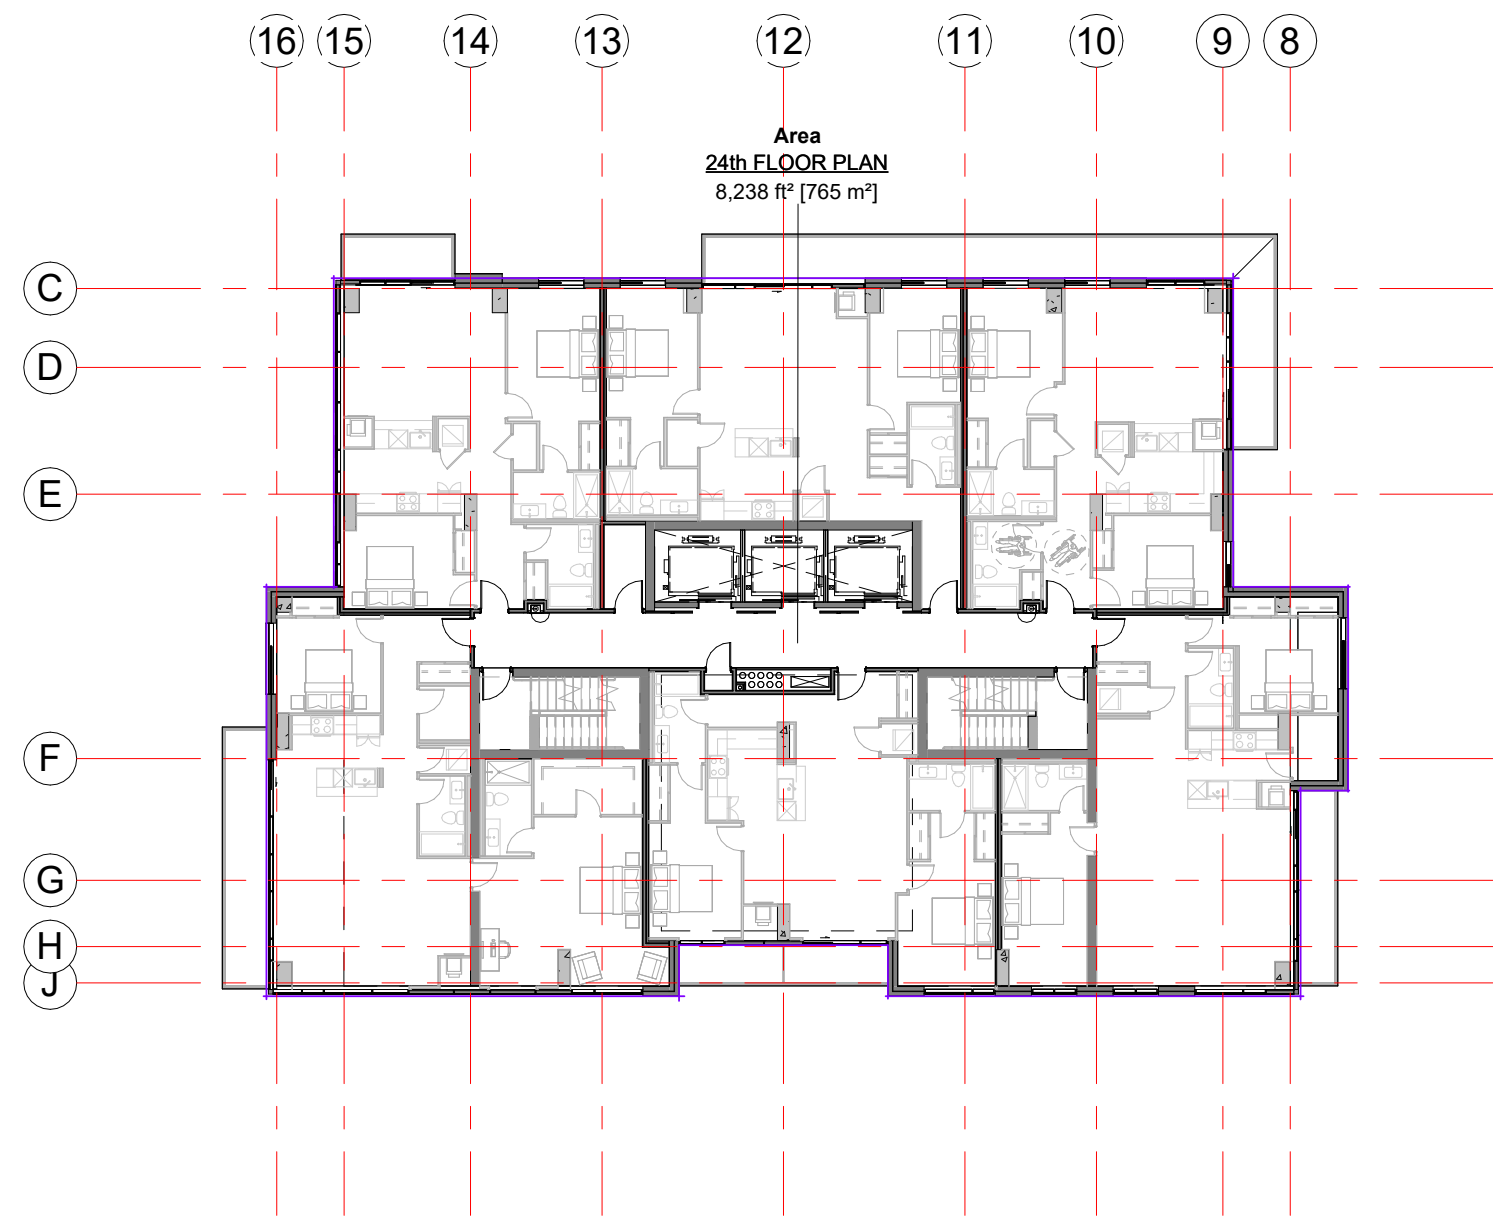


4 L24 FLOOR PLAN
A-103 1: 250

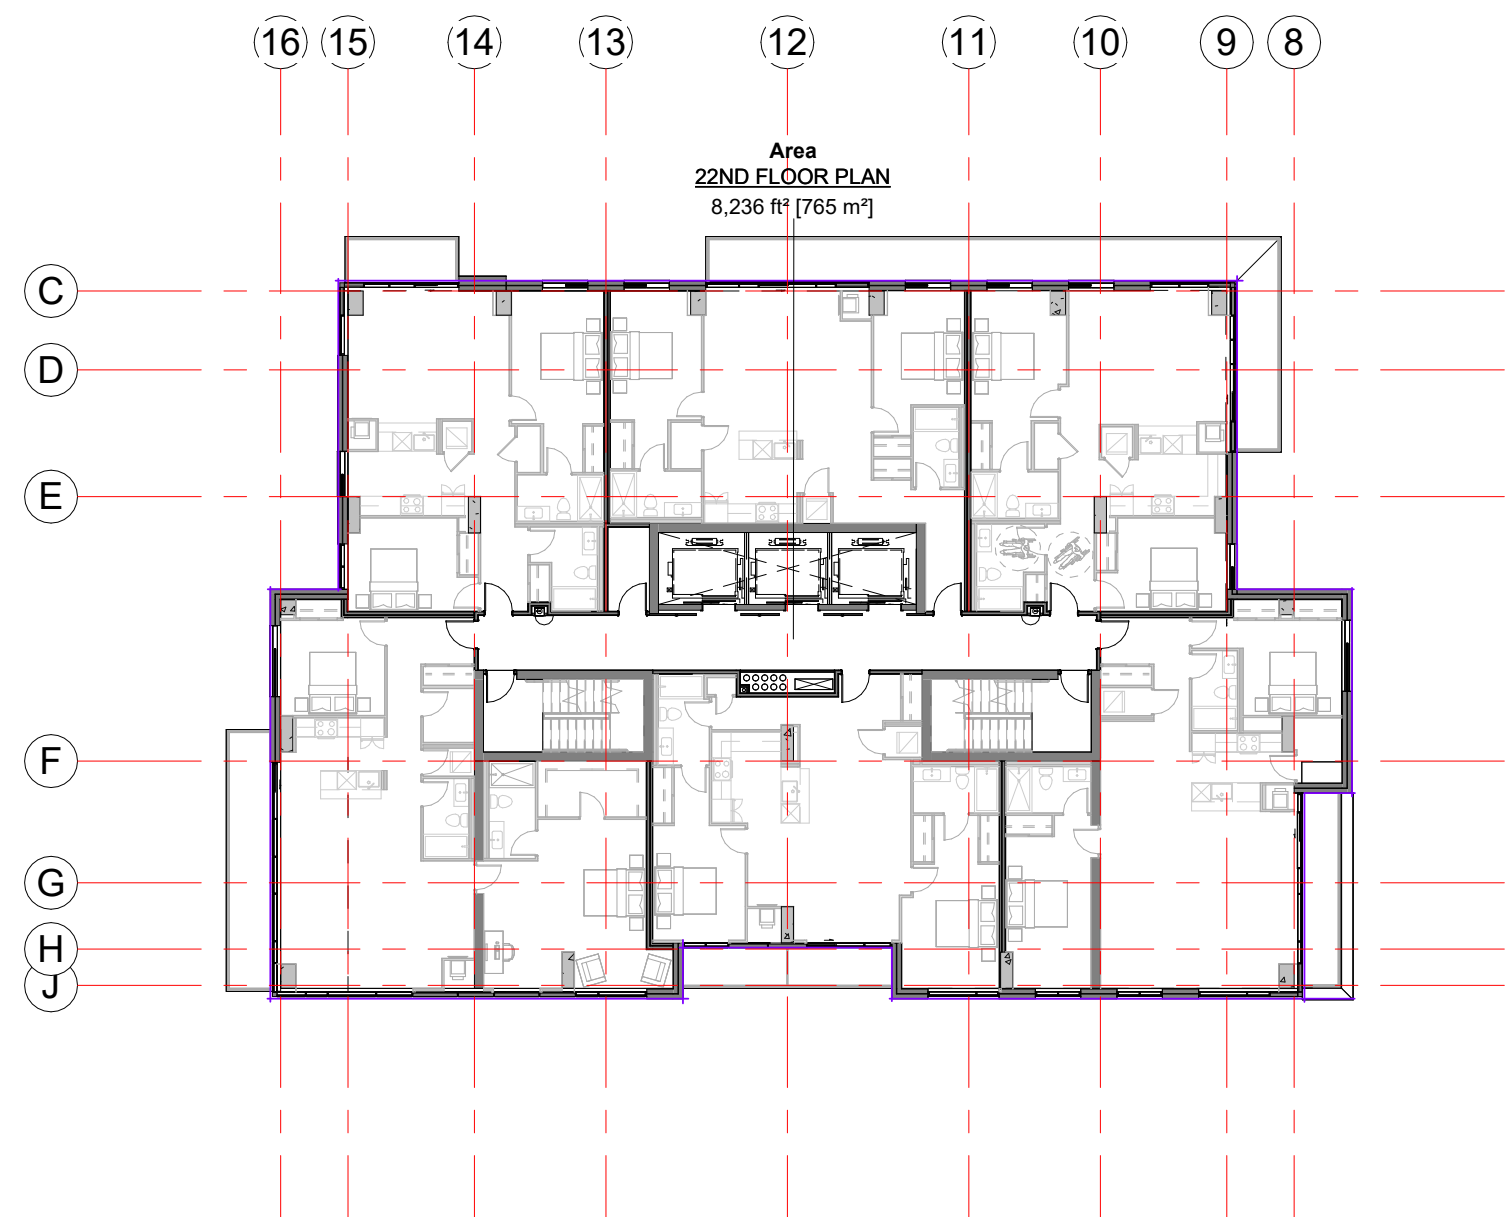


2 L22 FLOOR PLAN
A-103 1: 250

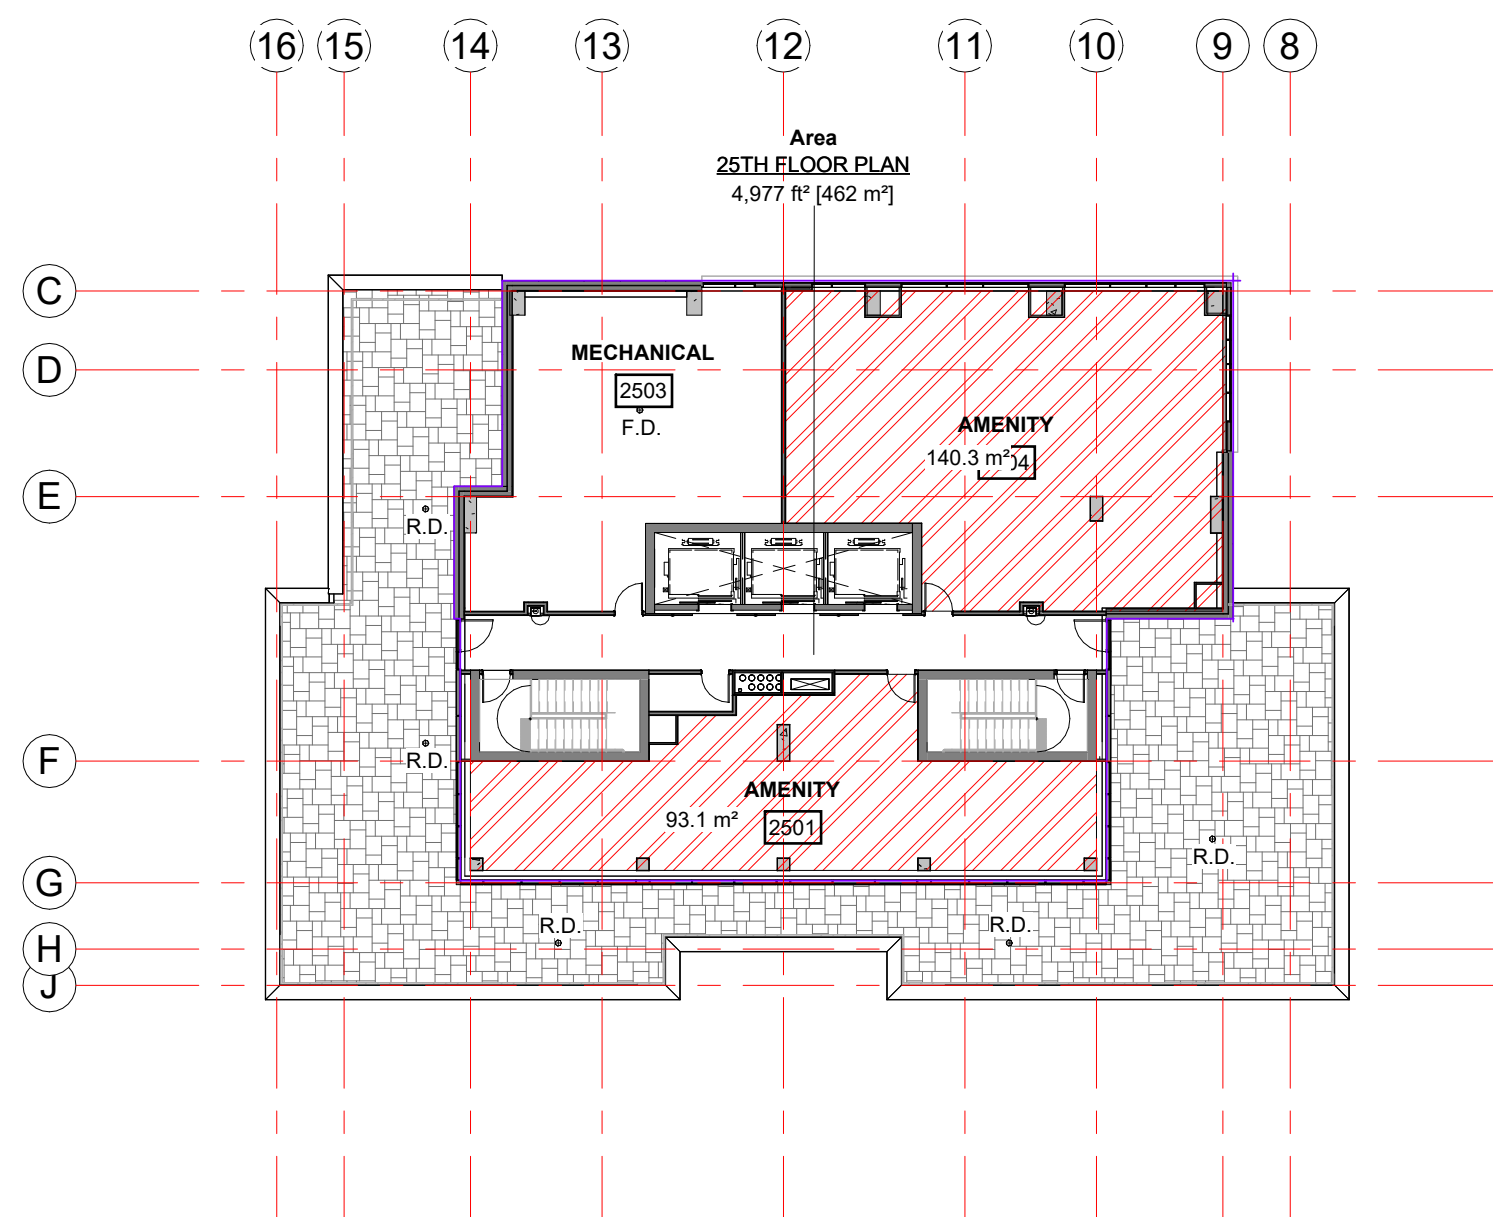

5 L25 FLOOR PLAN
A-103 1: 250

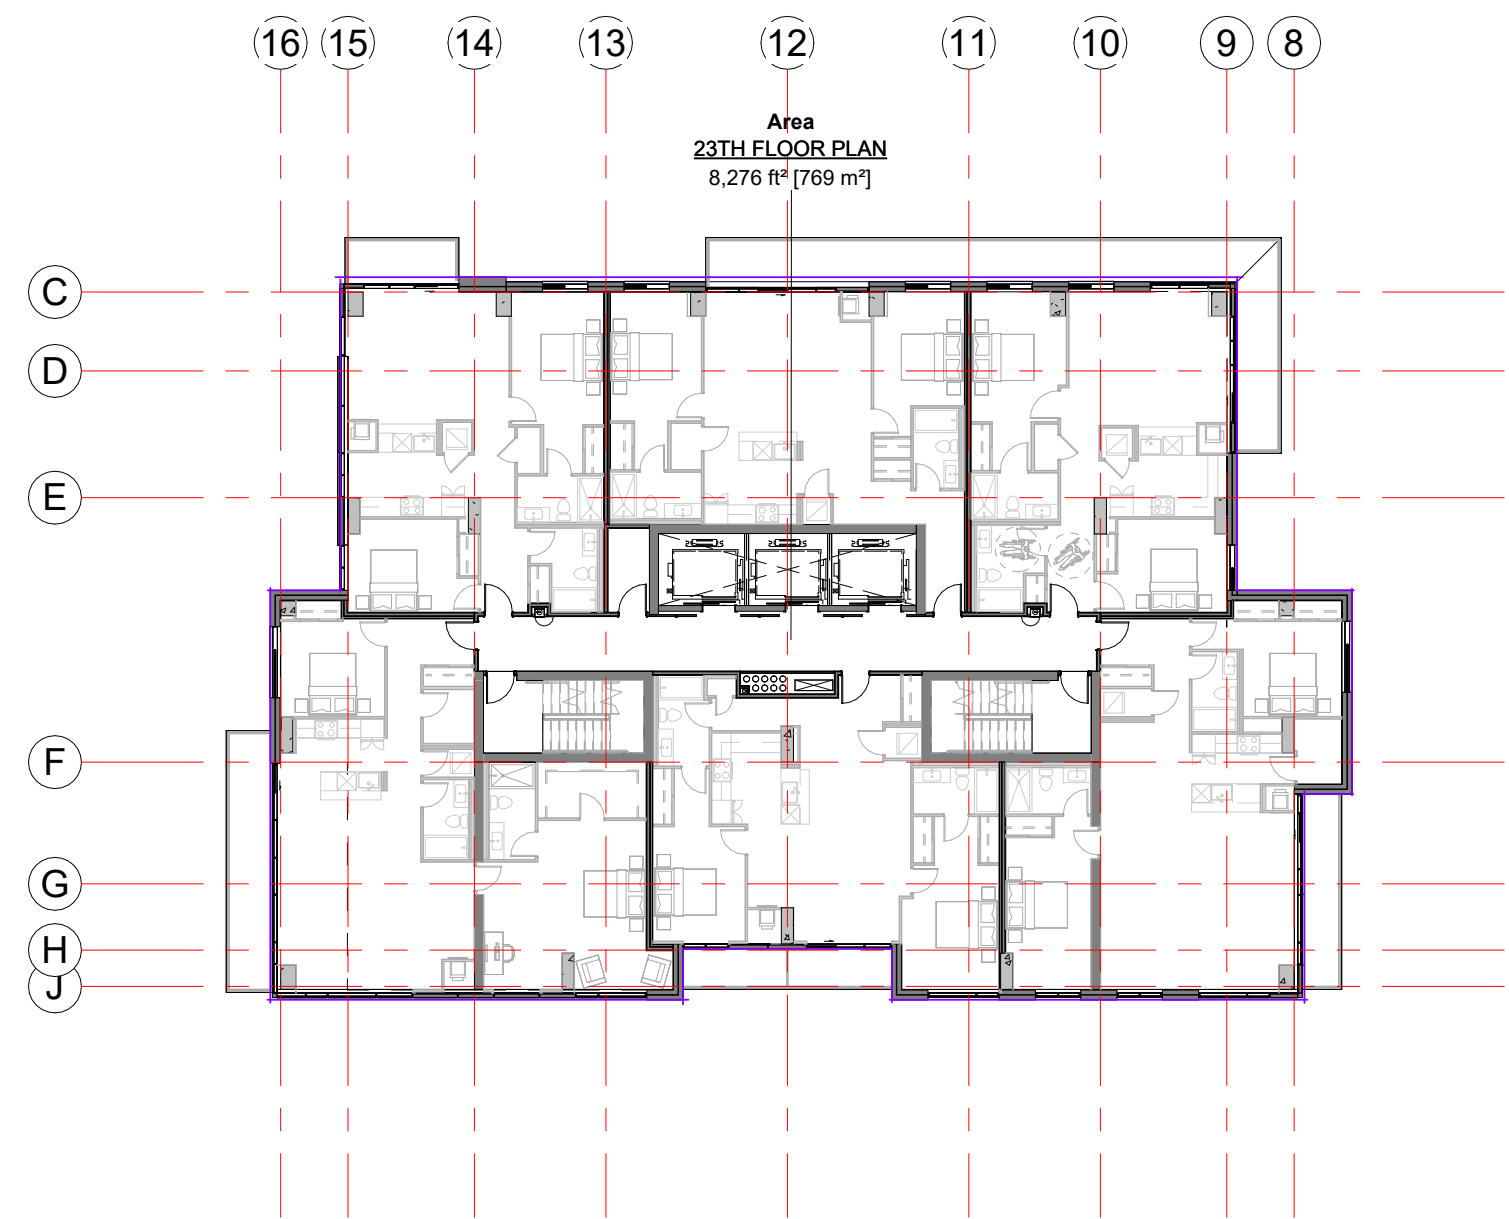

3 L23 FLOOR PLAN
A-103 1: 250

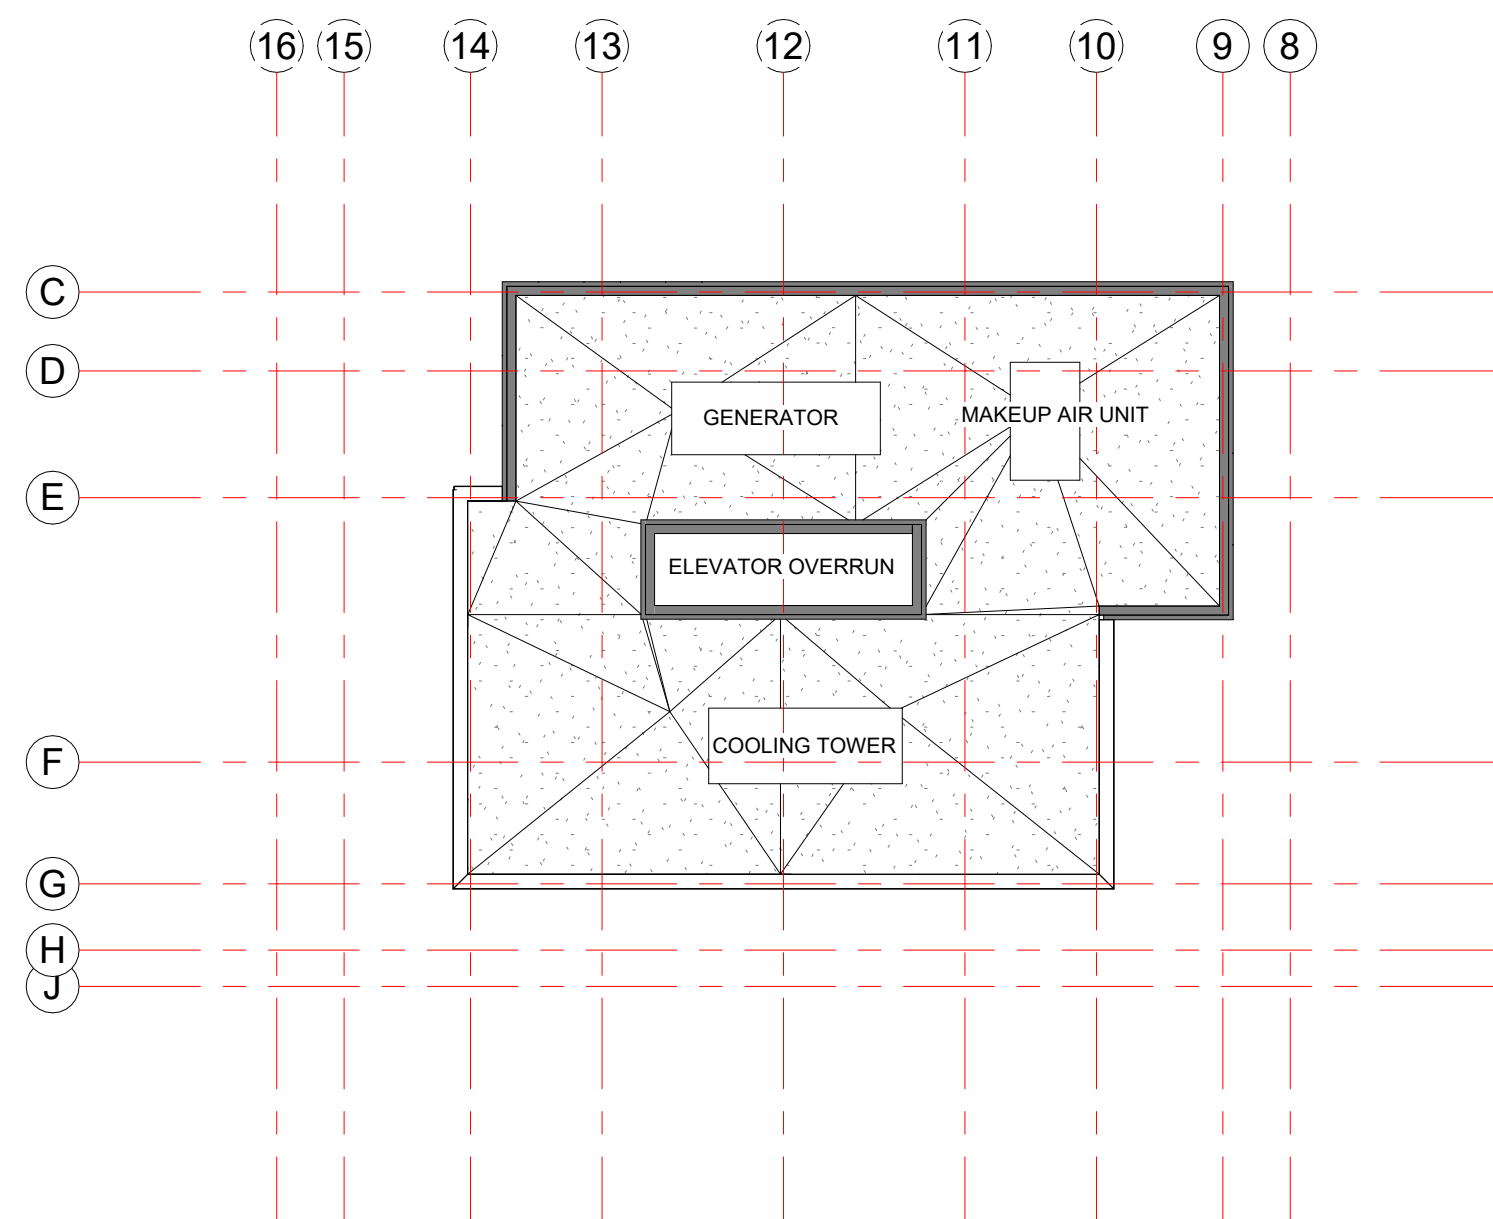

6 ROOF
A-103 1: 250

IT IS THE RESPONSIBILITY OF THE APPROPRIATE CONTRACTOR TO CHECK AND VERIFY ALL DIMENSIONS ON SITE AND TO REPORT ALL ERRORS AND/OR OMISSIONS TO THE ARCHITECT.

ALL CONTRACTORS MUST COMPLY WITH ALL PERTINENT CODES AND BY-LAWS.

THIS DRAWING MAY NOT BE USED FOR CONSTRUCTION UNTIL SIGNED BY THE ARCHITECT.

DO NOT SCALE DRAWINGS.

COPYRIGHT RESERVED.

SPC 03 ISSUE FOR SPC-2ND ROUND 2025-05-26	
SPC 02 ISSUED FOR SPC -2ND ROUND 2025-03-28	
No.	DESCRIPTION
REVISIONS:	
ARCHITECT SEAL:	NORTH ARROW:
TRUE NORTH	
CLIENT:	
HOMESTEAD	
HOMESTEAD	
ARCHITECT:	
r/a / architecture 56 Beech Street, Ottawa, Ontario K1S 3J6 t.613.724.9932 f.613.724.1209 www.rodericklahey.ca	
PROJECT TITLE:	
210 CLEARVIEW	
210 Clearview Ottawa, Ontario,	
SHEET TITLE:	
FLOOR PLANS	
DRAWN:	CHECKED:
G.E./C.E.	J.S.
SCALE:	SHEET No:
1 : 250	
PROJECT No:	
2117	

A-103

COPYRIGHT RESERVED.



PLOT DATE: 26/05/2025 4:25:20 PM



IT IS THE RESPONSIBILITY OF THE APPROPRIATE CONTRACTOR TO CHECK AND VERIFY ALL DIMENSIONS ON SITE AND TO REPORT ALL ERRORS AND/OR OMISSIONS TO THE ARCHITECT.

ALL CONTRACTORS MUST COMPLY WITH ALL
PERTINENT CODES AND BY-LAWS.

THIS DRAWING MAY NOT BE USED FOR CONSTRUCTION
UNTIL SIGNED BY THE ARCHITECT.

DO NOT SCALE DRAWINGS.

COPYRIGHT RESERVED.

[illegible]

SPC 03	ISSUE FOR SPC-2ND ROUND	2025-05-2
SPC 02	ISSUED FOR SPC -2ND ROUND	2025-03-2
No.	DESCRIPTION	YYYY-MM-D

REVISIONS:	
ARCHITECT SEAL:	NORTH ARROW:

CLIENT:

HOMESTEAD

HOMESTEAD

ARCHITECT:

rla / architecture
56 Beech Street, Ottawa, Ontario K1S 3J6
t.613.724.9932 f.613.724.1209 www.rodericklahey.ca

PROJECT TITLE:

210 CLEARVIEW

210 Clearview
Ottawa, Ontario,

SHEET TILE:

SHEET TILE:

3D PERSPECTIVES

DRAWN:
G.E./C.E.

G.E./C.E.

CHECKED:
J.S.

J.S

SCALE:

	SHEET No:
--	-----------

PROJECT No
2117

2117

A-401

PAPER SIZE: ARCH D 24" x 36" (610.00 x 914.00mm)

PLOT SCALE: 1:1

C:\Users\ishan\OneDrive - Roderick Lahav Architect Inc\Documents\2117 200 CI E&RVIEW R24 1 16 ishanE1IWRG of

PLOT DATE: 26/05/2025 4:26:13 PM