


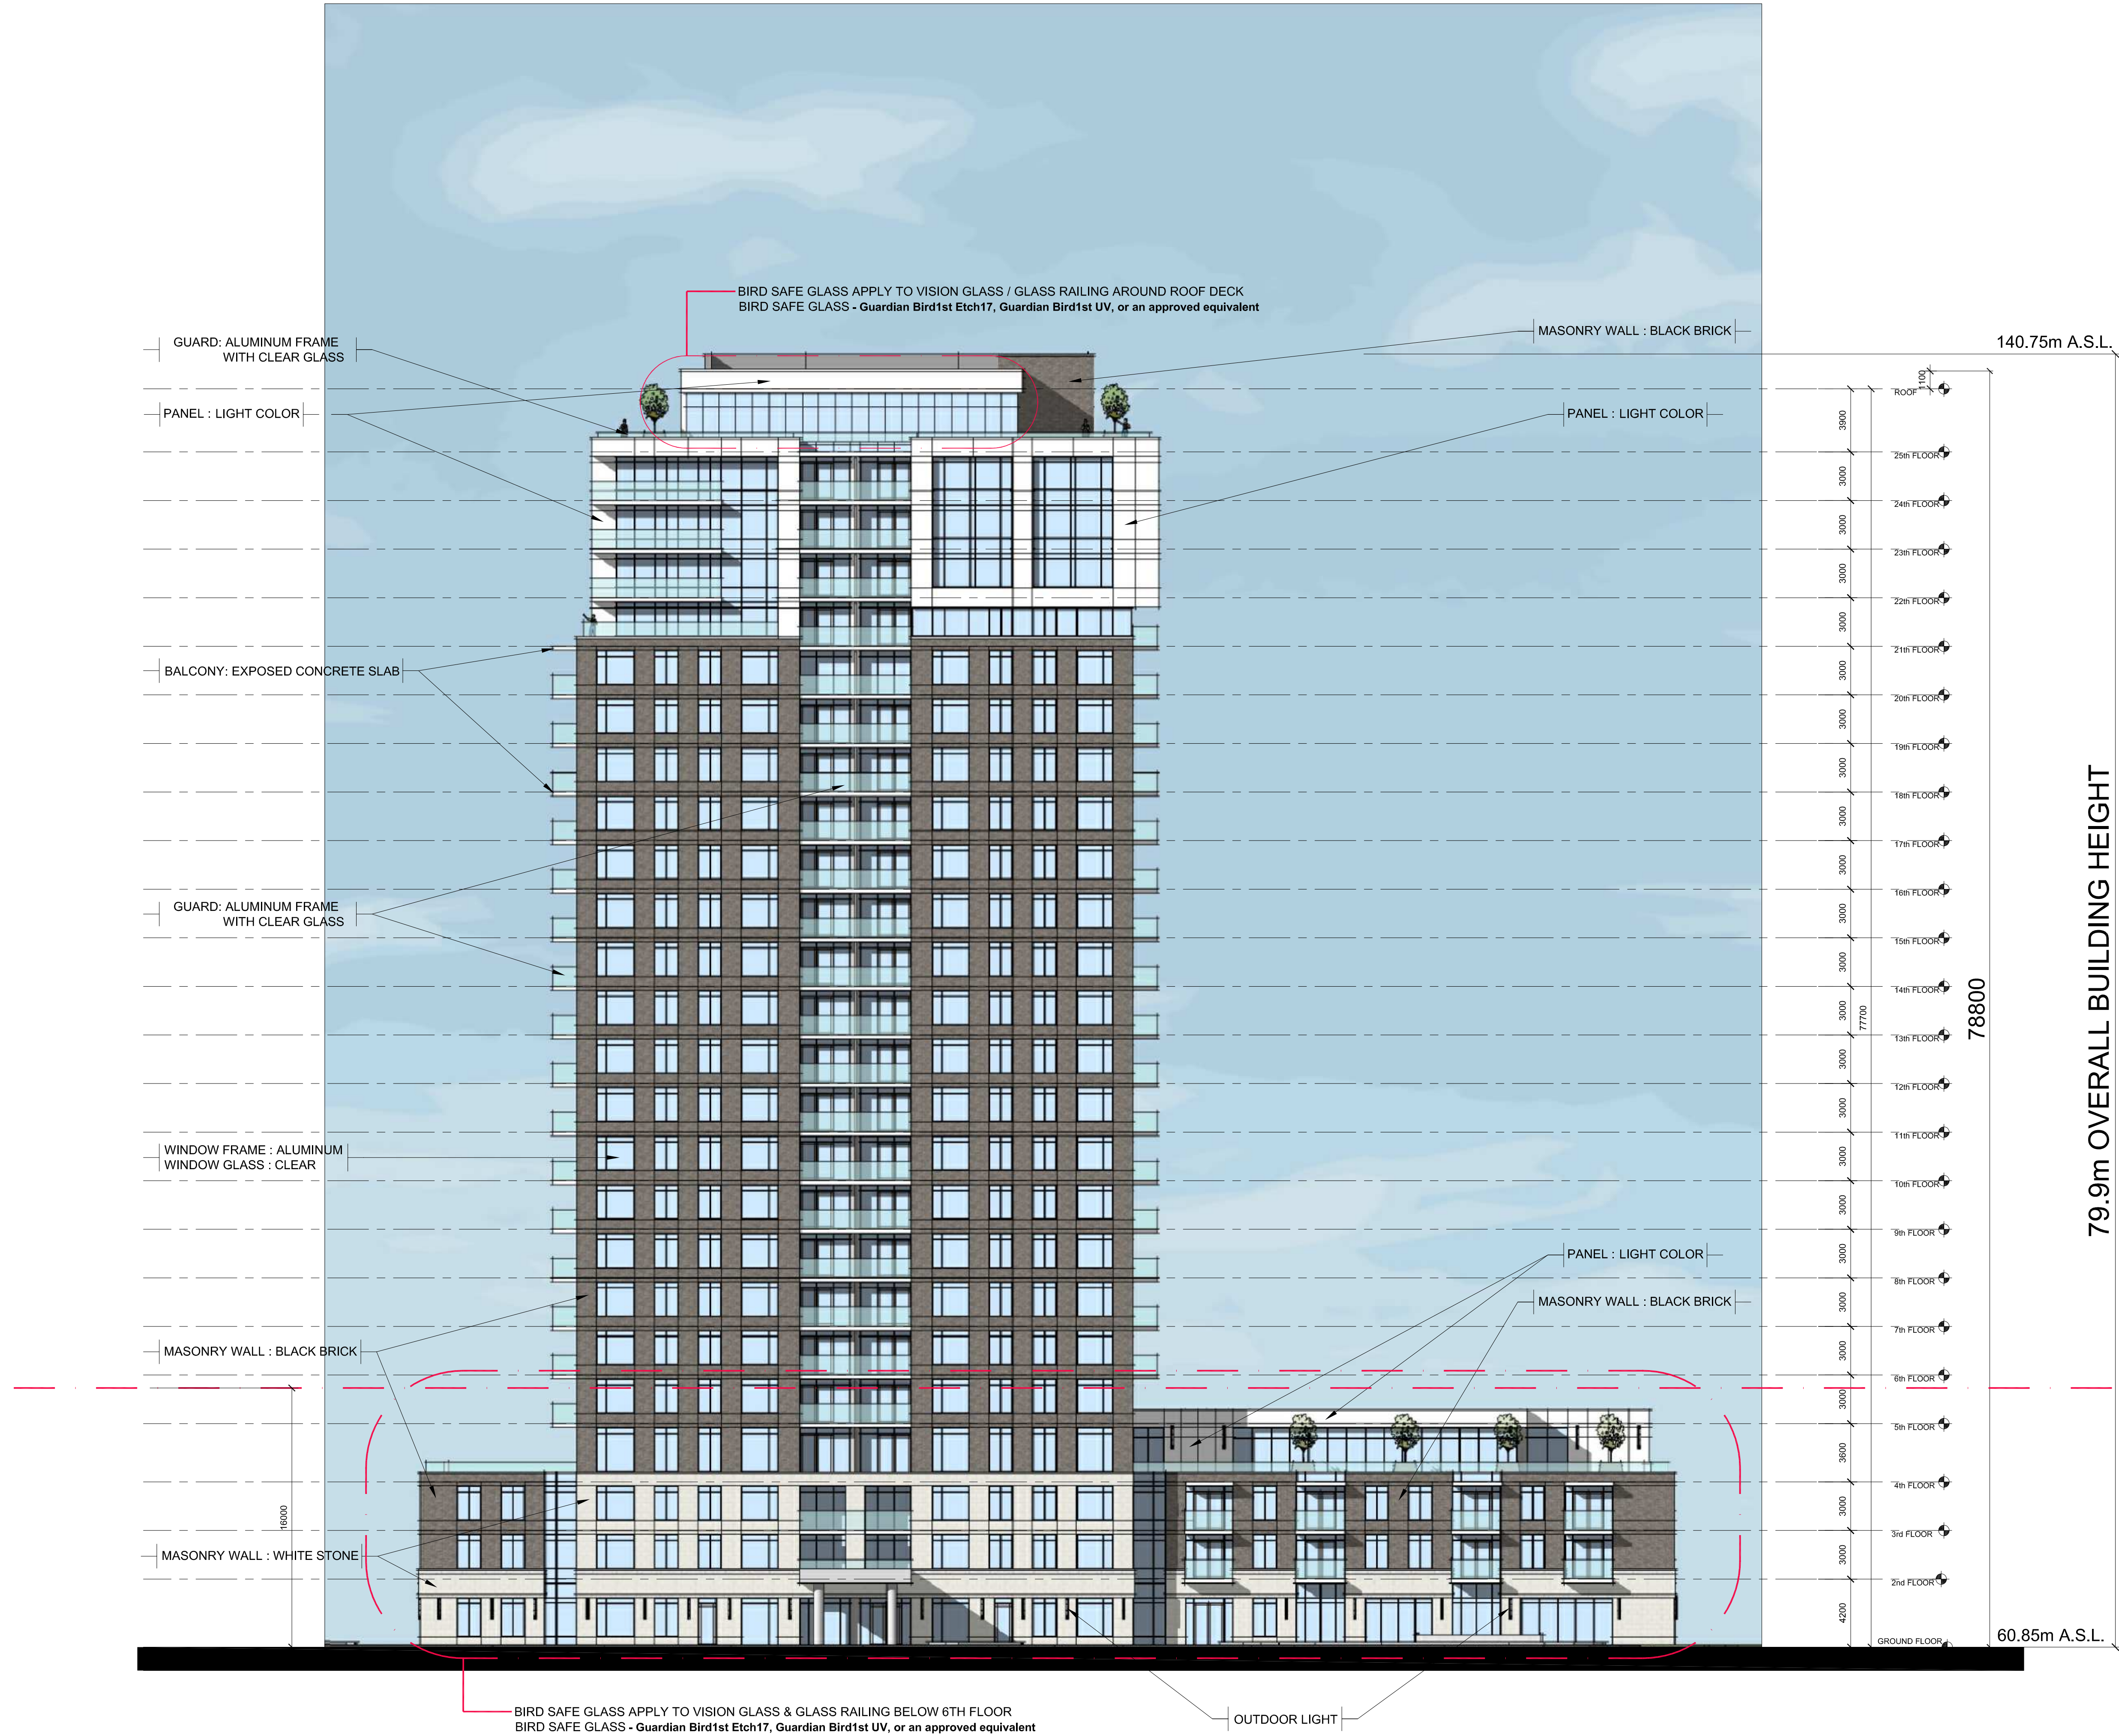

EAST ELEVATION

IT IS THE RESPONSIBILITY OF THE APPROPRIATE CONTRACTOR TO CHECK AND VERIFY ALL DIMENSIONS ON SITE AND TO REPORT ALL ERRORS AND/OR OMISSIONS TO THE ARCHITECT.
ALL CONTRACTORS MUST COMPLY WITH ALL PERTINENT CODES AND BY-LAWS.
THIS DRAWING MAY NOT BE USED FOR CONSTRUCTION UNTIL SIGNED BY THE ARCHITECT.
DO NOT SCALE DRAWINGS.
COPYRIGHT RESERVED.

04	ISSUED FOR SPC APPLICATION	2024/09/11
03	ISSUED FOR SPC - INTERNAL REVIEW	2024/02/29
02	ISSUED FOR OPA&REZONING - 3RD ROUND	2023/06/06
01	ISSUED FOR OPA&REZONING - 2ND ROUND	2023/03/21

No.	DESCRIPTION	DATE
-----	-------------	------

REVISIONS:



ARCHITECT SEAL:
ARCHITECTS
RODERICK LAHEY
LICENCE
4375

NORTH ARROW:

PROJECT NORTH

CLIENT:



ARCHITECT:
r/a / architecture
56 Beech Street, Ottawa, Ontario K1S 3J6
t.613.724.9932 f.613.724.1209 www.rodericklahey.ca

PROJECT TITLE:

210 CLEARVIEW AVE.
OTTAWA ONTARIO

SHEET TITLE:

BUILDING ELEVATION

DRAWN: J.S	CHECKED: J.S
SCALE: 1:200	SHEET No. A05
PROJECT No. 2117	