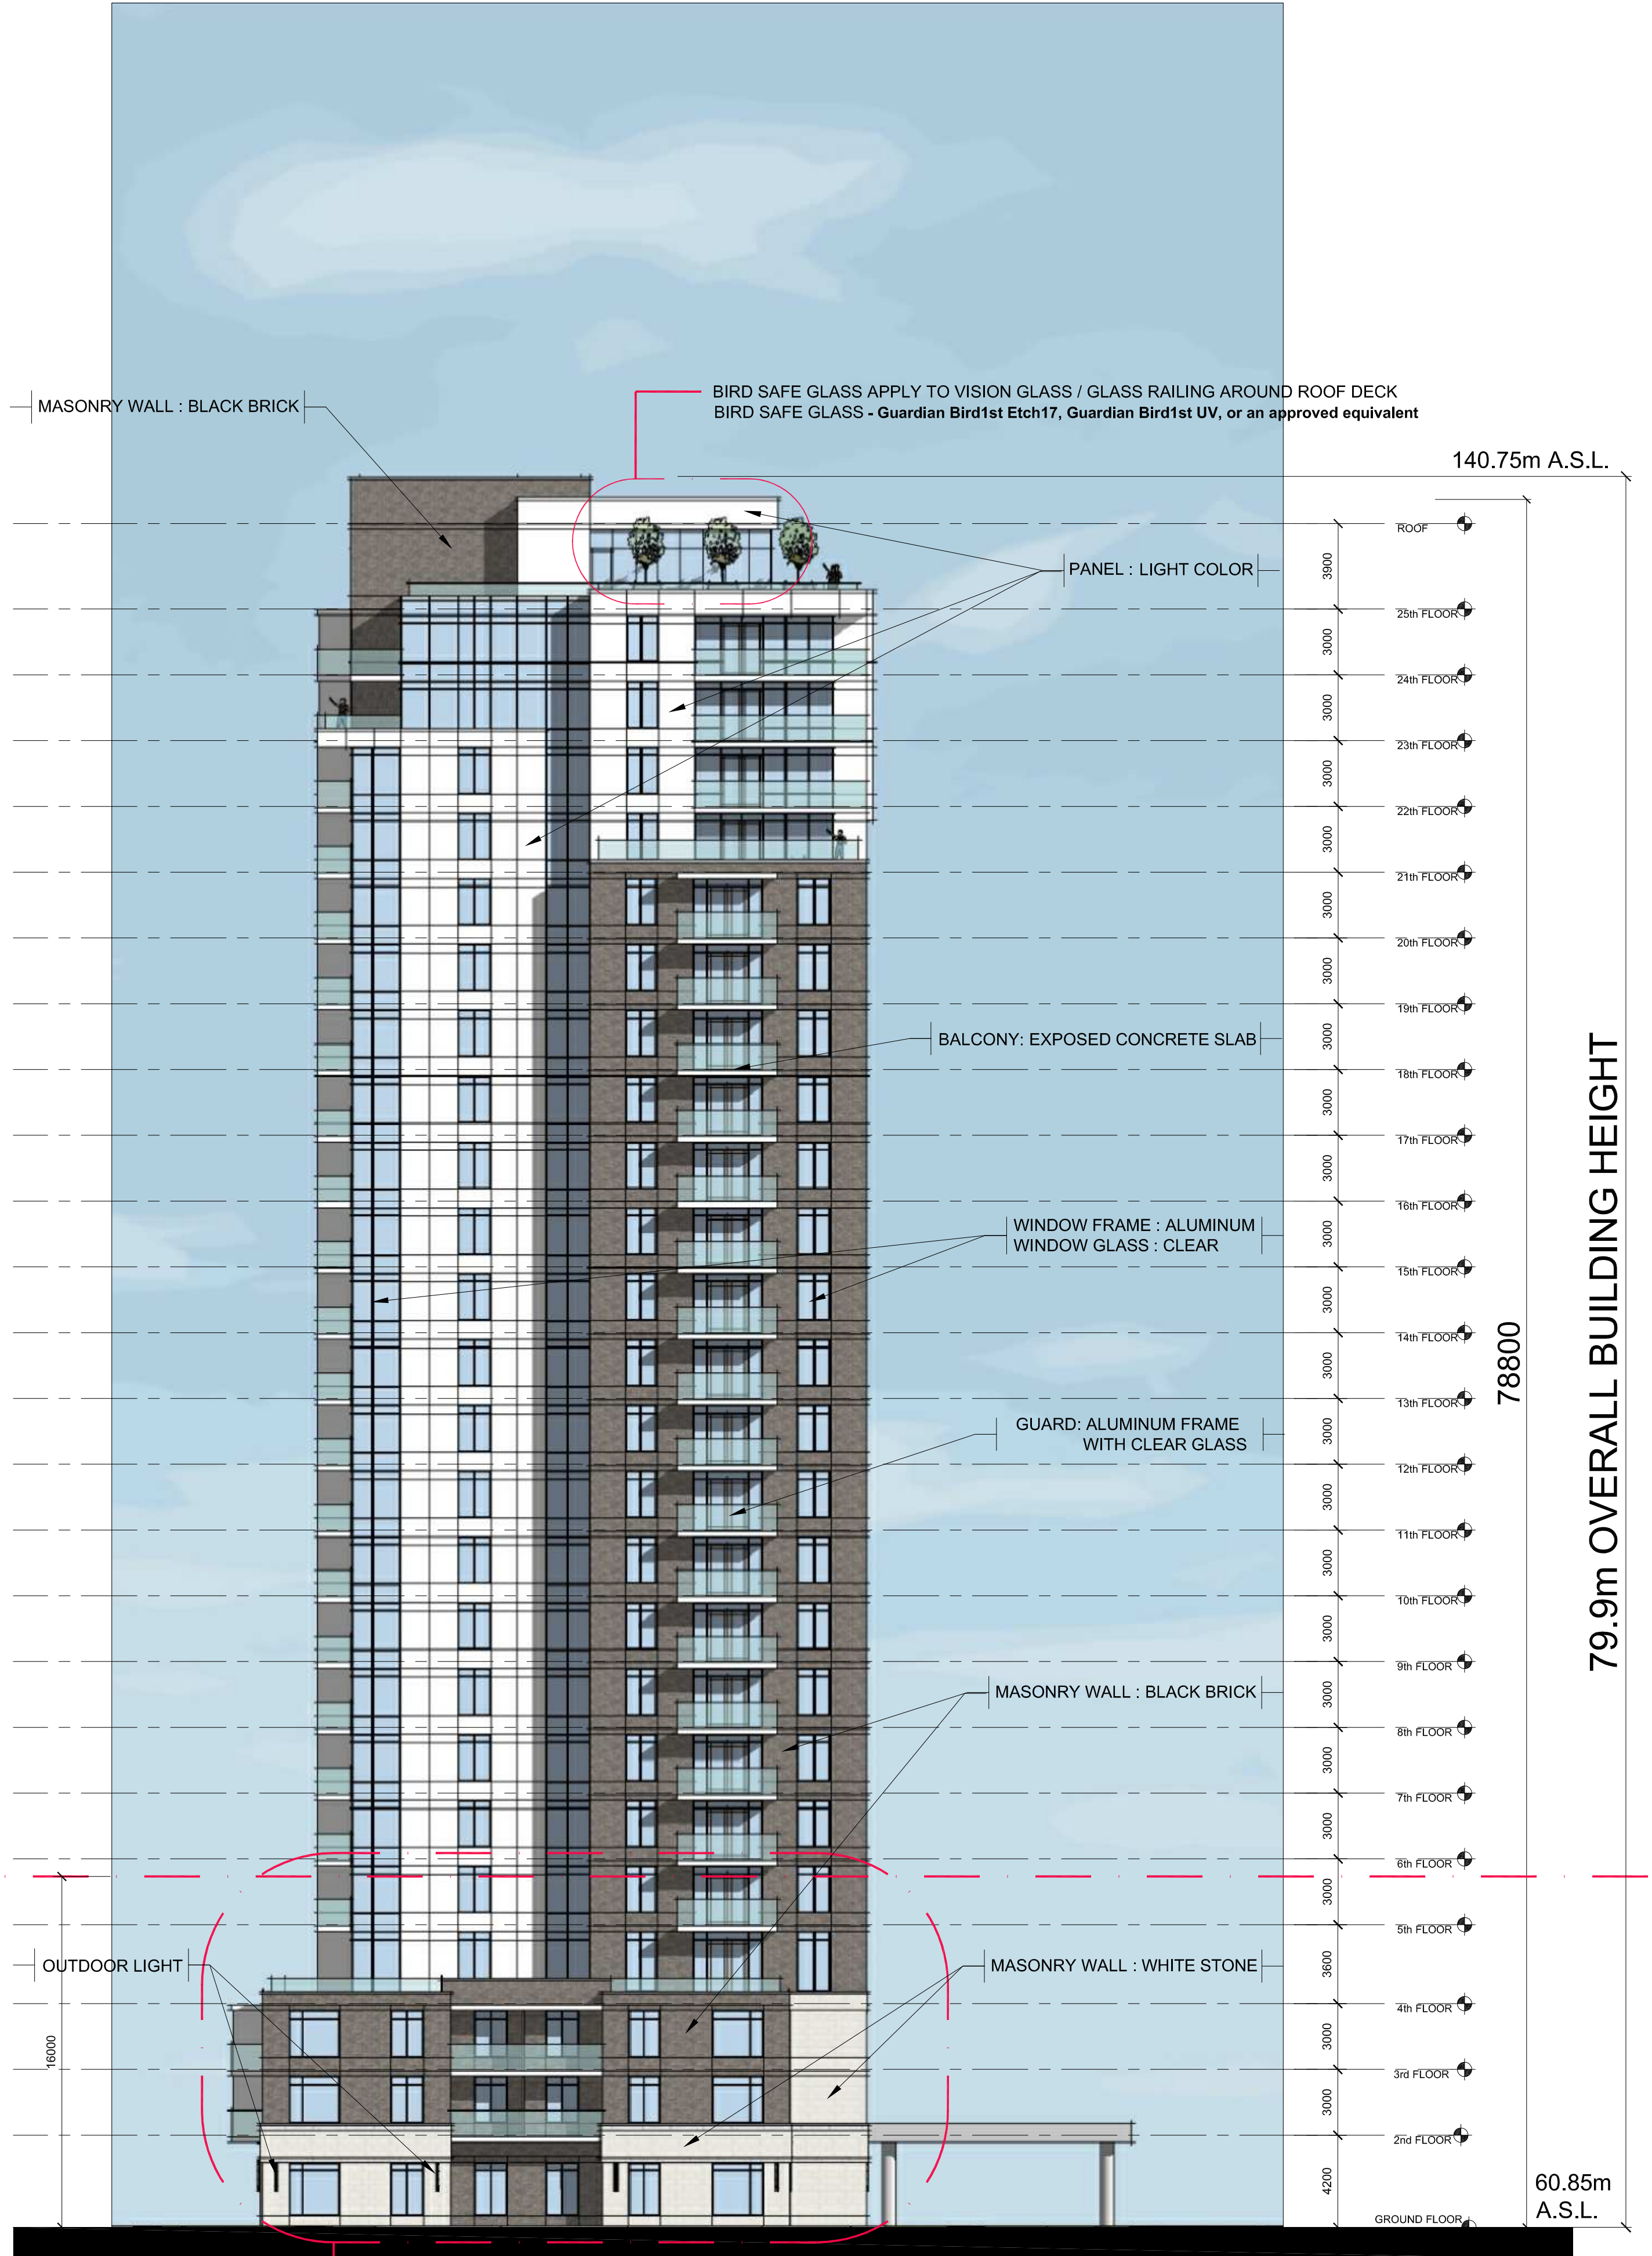


NORTH ELEVATION


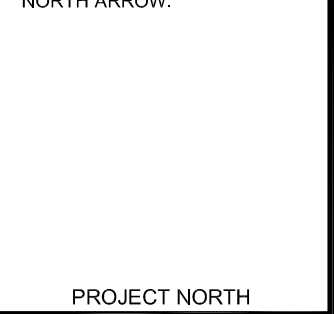


SOUTH ELEVATION

IT IS THE RESPONSIBILITY OF THE APPROPRIATE CONTRACTOR TO CHECK AND VERIFY ALL DIMENSIONS ON SITE AND TO REPORT ALL ERRORS AND/OR OMISSIONS TO THE ARCHITECT.
ALL CONTRACTORS MUST COMPLY WITH ALL PERTINENT CODES AND BY-LAWS.
THIS DRAWING MAY NOT BE USED FOR CONSTRUCTION UNTIL SIGNED BY THE ARCHITECT.
DO NOT SCALE DRAWINGS.
COPYRIGHT RESERVED.

No.	DESCRIPTION	DATE
04	ISSUED FOR SPC APPLICATION	2024/09/11
03	ISSUED FOR SPC - INTERNAL REVIEW	2024/02/29
02	ISSUED FOR OPA&REZONING - 3RD ROUND	2023/06/06
01	ISSUED FOR OPA&REZONING - 2ND ROUND	2023/03/21

REVISIONS:

ARCHITECT SEAL:	NORTH ARROW:
	

CLIENT:

ARCHITECT:

PROJECT TITLE:

HOMESTEAD

ARCHITECT:

rla/architecture

56 Beech Street, Ottawa, Ontario K1S 3J6
t.613.724.9932 f.613.724.1209 www.rodericklahey.ca

PROJECT TITLE:

210 CLEARVIEW AVE.

OTTAWA ONTARIO

SHEET TITLE:

BUILDING ELEVATION

DRAWN: J.S.	CHECKED: J.S.
SCALE: 1:200	SHEET No. A07
PROJECT No. 2117	