


640 COMPASS STREET

RICHCRAFT



NAK
design strategies

LIST OF DRAWINGS:

- L1.0 - LANDSCAPE SITE PLAN AND TREE CONSERVATION REPORT
- L2.0 - LANDSCAPE DETAILS
- L2.1 - LANDSCAPE DETAILS

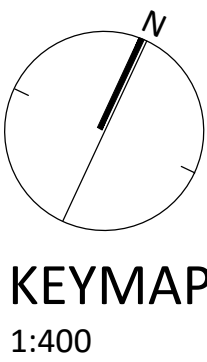

TREE CONSERVATION REPORT						
Tree #	Botanical Name	Common Name	DBH (cm)	Ownership	Condition	Notes
1	Acer saccharum	Sugar Maple	11	City	GOOD	Symmetrical canopy, Die Back: ~5% @ crown, Single stem
2	Acer saccharum	Sugar Maple	14	City	GOOD	Symmetrical canopy, Single stem, Bark damage @ root flare
3	Quercus bicolor	Swamp White Oak	12	City	GOOD	Symmetrical canopy, Single Stem, Co-dominant Leaders: 2@ ~3m above grade
4	Quercus bicolor	Swamp White Oak	10	City	GOOD	Symmetrical canopy, Die Back: ~5% @ canopy, Single stem
5	Quercus bicolor	Swamp White Oak	12	City	GOOD	Symmetrical canopy, Single Stem

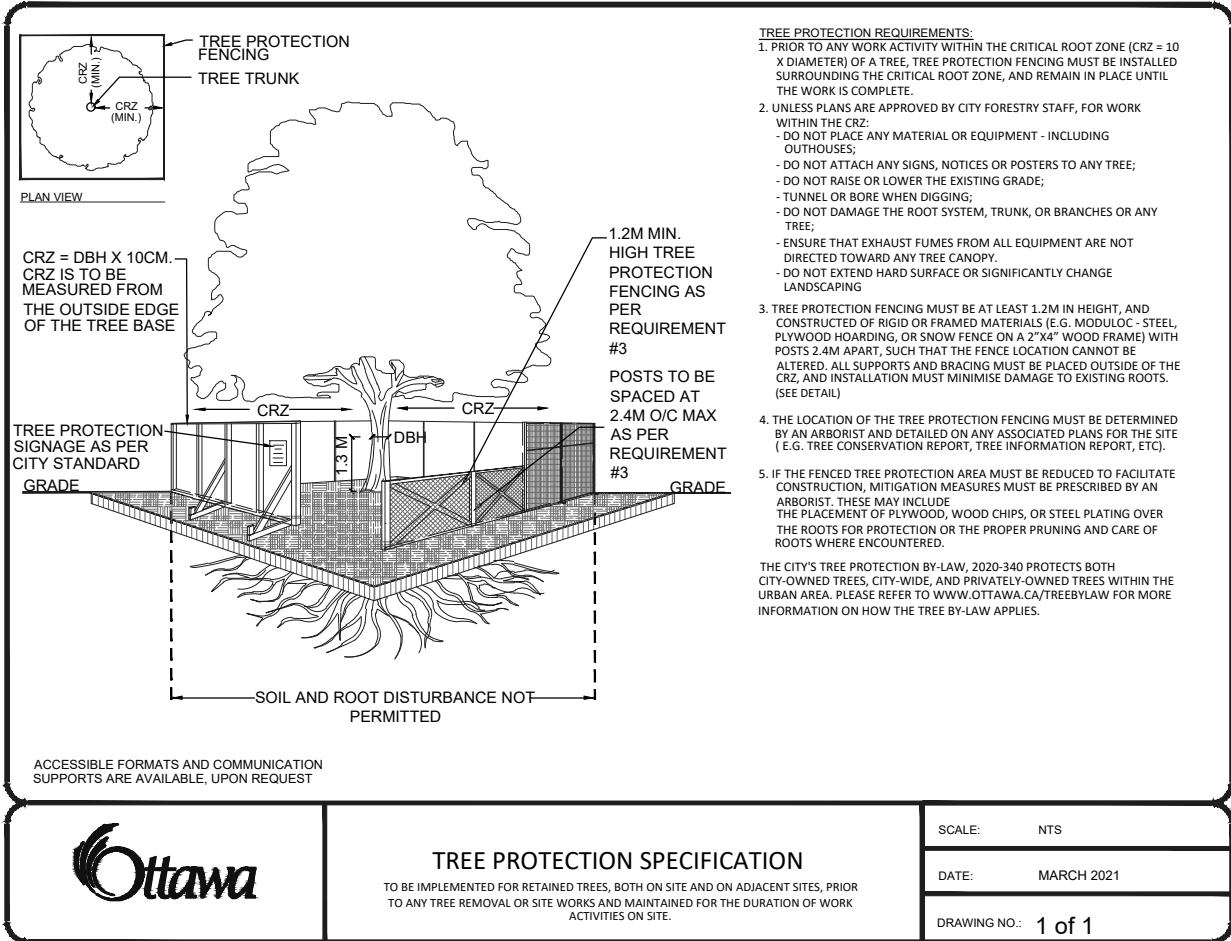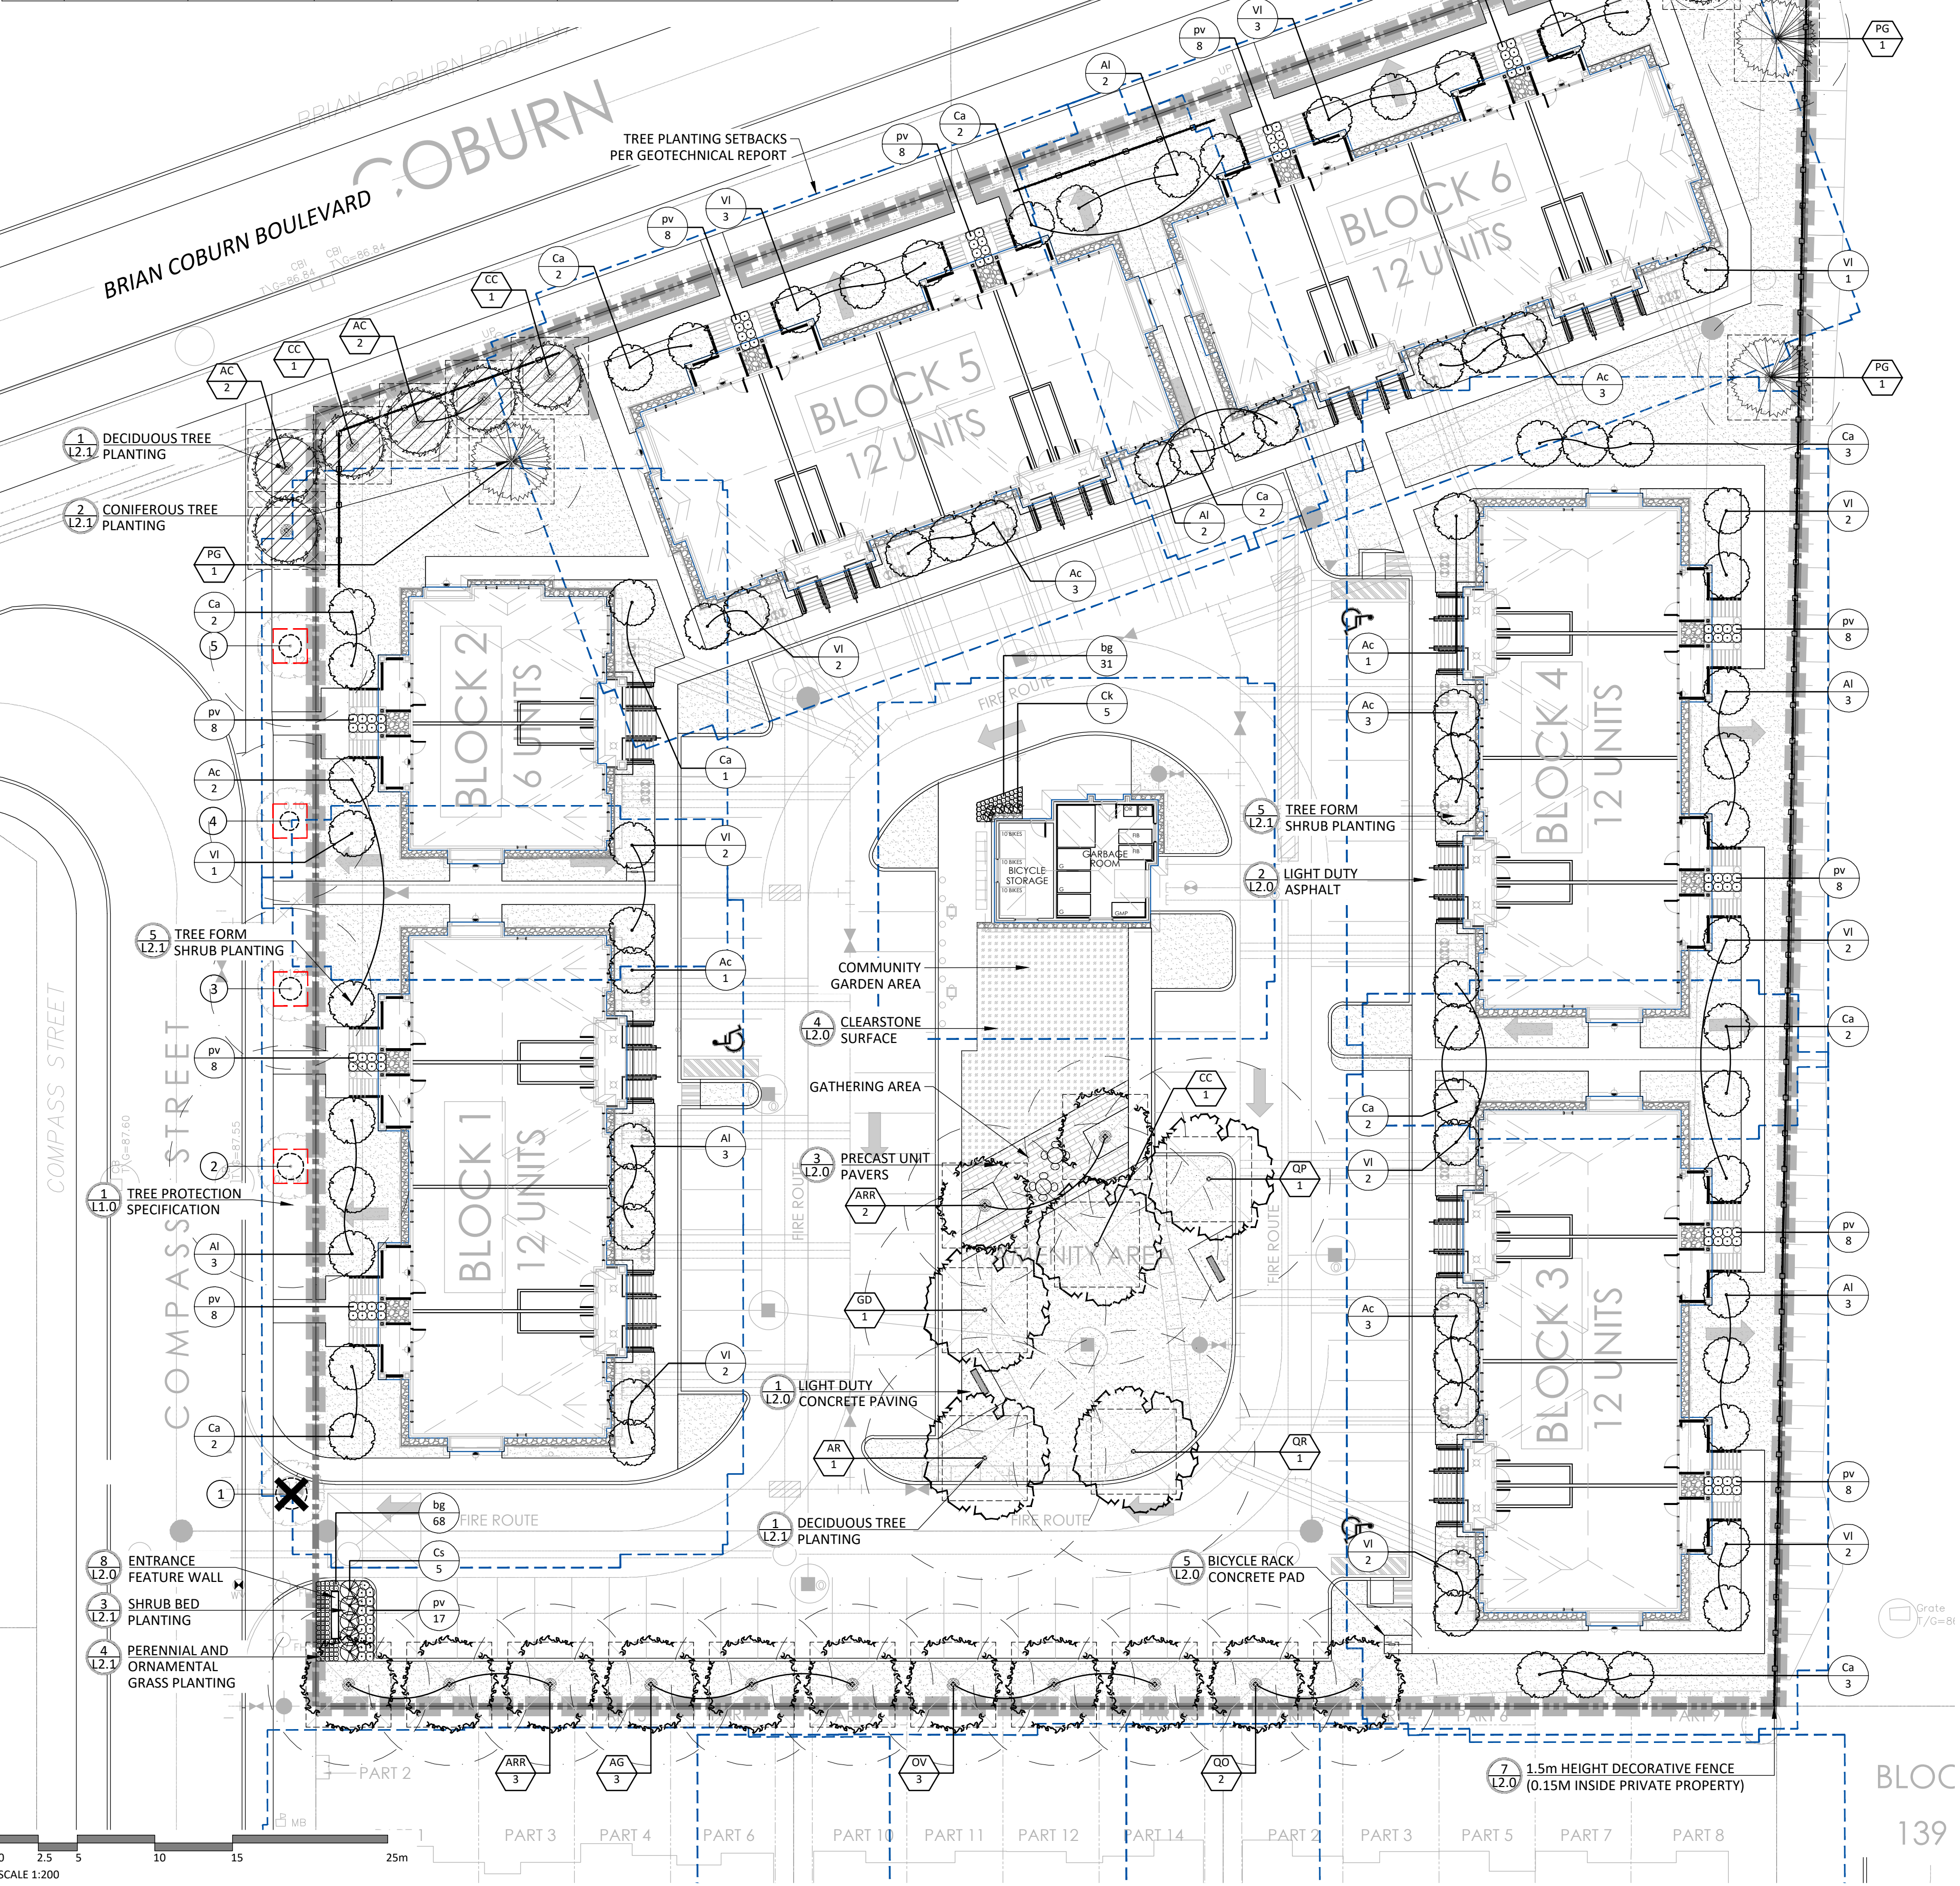

TREE PROTECTION SPECIFICATION		SCALE:	DATE:	DRAWING NO.:
1	TREE PROTECTION SPECIFICATION	NTS	MARCH 2021	1 of 1

SOIL VOLUME PROJECTIONS (NTS)			TREE SOIL VOLUMES*		
SMALL	MEDIUM/ CONIFER	LARGE	TREE TYPE/SIZE	SINGLE TREE SOIL VOLUME	MULTIPLE TREE SOIL VOLUME (m3/TREE)
SMALL	MEDIUM/ CONIFER	LARGE	ORNAMENTAL	15	9
			COLUMNAR	15	9
			SMALL	20	12
			MEDIUM	25	15
			LARGE	30	18
			CONIFER	25	15

CANOPY PROJECTIONS (NTS)		PROPOSED TREE CANOPY PROJECTIONS	
LARGE	MEDIUM	TREE TYPE/SIZE	CROWN AREA PER TREE STANDARD RANGE (m²)
LARGE (5)	MEDIUM (16)	LARGE (5)	135-250*
MEDIUM (16)	SMALL (6)	MEDIUM (16)	35-135*
SMALL (6)	CONIFER (1)	SMALL (6)	5-35*
CONIFER (1)		CONIFER (1)	45-96*

EXISTING STREET TREE PROJECTED CANOPY						
EXISTING STREET TREE CANOPY (BY OTHERS), m² CALCULATION BASED ON EXISTING TREE SPECIES PROJECTIONS						CANOPY (W. OVERLAP): 149m²
*RANGE OF CROWN AREAS IS IN ACCORDANCE WITH PROPOSED TREES SPECIES						SITE: 9,560m²
*CROWN AREAS ARE ACCORDING TO THE AVERAGE MATURE CANOPY SIZE OF THE RESPECTIVE SPECIES. CANOPY SIZING HAS BEEN DETERMINED IN REFERENCE TO VARIOUS ARBORICULTURAL AND BOTANICAL SOURCES, SUCH AS: ONTARIO MINISTRY OF NATURAL RESOURCES & FORESTRY (OMNR); US FOREST SERVICE; FARRAR; J.L. TREES IN CANADA; UNIVERSITY OF GUELPH ARBORETUM; VARIOUS PUBLICATIONS						TOTAL PERCENT COVER: 17.05%

PLANT LIST						
KEY	QTY	BOTANICAL NAME	COMMON NAME	SIZE	REMARKS	NATIVE
DECIDUOUS TREES - LARGE (15-30M HEIGHT)						
AR	1	ACER RUBRUM	RED MAPLE	70mm	B&B	Y
CC	1	CARYA CORDIFORMIS	BITTERNUT HICKORY	70mm	B&B	Y
GD	1	GYMNOCALADUS DIOICUS	KENTUCKY COFFEE TREE	70mm	B&B	Y
QP	1	QUERCUS PALUSTRIS	PIN OAK	70mm	B&B	Y
QR	1	QUERCUS RUBRA	RED OAK	70mm	B&B	Y

DECIDUOUS TREES - MEDIUM (8-14M HEIGHT)						
AG	3	AESCULUS GLABRA	OHIO BUCKEYE	70mm	B&B	Y
ARR	5	ACER RUBRUM 'REDPOINTE'	REDPOINTE RED MAPLE	70mm	B&B	Y
CCA	0	CARPINUS CAROLINIANA	BLUE BEECH	50mm	B&B	Y
OV	3	OSTRYA VIRGINIANA	IRONWOOD	50mm	B&B	Y
QO	2	QUERCUS PRINUS	CHESNUT OAK	50mm	B&B	Y

DECIDUOUS TREES - SMALL (6-8M HEIGHT)						
AC	2	AMELANCHIER CANADENSIS	SERVICEBERRY	50mm	B&B, TREE FORM	Y
AC	3	AMELANCHIER CANADENSIS	SERVICEBERRY	50mm	B&B, TREE FORM	Y
CCI	3	CRATAEGUS CRUSGALI 'INERMIS'	THORNLESS HAWTHORN	250cm 15 gal	PT, TREE FORM	Y

CONIFEROUS TREES						
PG	3	PICEA GLAUCA	WHITE SPRUCE	200cm	B&B	Y


MULTISTEM SHRUBS						
Ac	16	AMELANCHIER CANADENSIS	SERVICEBERRY	125cm HT	PT, CLUMP	Y
AI	16	AMELANCHIER LAEVIS	ALLEGHENY SERVICEBERRY	125cm HT	PT, CLUMP	Y
Ca	23	CORNUS ALTERNIFOLIA	PAGODA DOGWOOD	125cm HT	PT, CLUMP	Y
VI	24	VIBURNUM LENTAGO	NANNYBERRY	125cm HT	PT, CLUMP	Y

DECIDUOUS SHRUBS						
Cs	5	CORNUS SERICEA 'FARROW'	ARCTIC FIRE WOOD	50CM 3 GAL	POTTED	Y
Ck	5	CORNUS SERICEA 'KELSEY'	KELSEY DWARD DOGWOOD	50CM 3 GAL	POTTED	Y

GRASSES/PERENNIALS						
bg	99	BOUTELOUA GRACILIS	SIDE OATS GRAMA	1 GAL	POTTED	Y
pv	113	PANICUM VIRGATUM	SWITCHGRASS	1 GAL	POTTED	Y

TOTAL QUANTITIES BY OWNERSHIP:						
5	LARGE DECIDUOUS TREES - PRIVATELY OWNED					
15	MEDIUM DECIDUOUS TREES - PRIVATELY OWNED					
6	SMALL DECIDUOUS TREES - PRIVATELY OWNED					
2	SMALL DECIDUOUS TREES - CITY OWNED					

Contractor shall check all dimensions on the work and report any discrepancy to the Landscape Architect before proceeding. All drawings and specifications are the property of the Landscape Architect and must be returned at the completion of the work. This drawing is not to be used for construction until signed by the Landscape Architect.

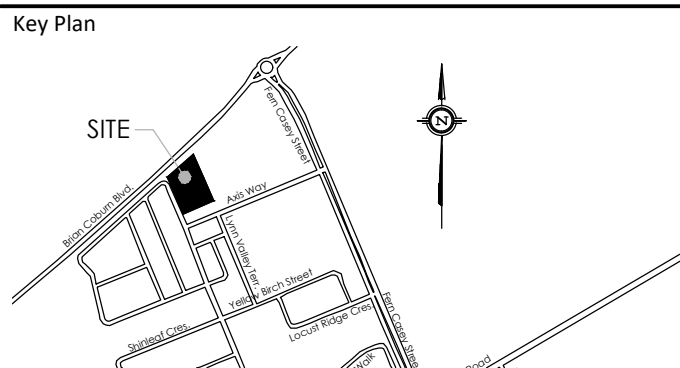

LEGEND	
---	PROPERTY LINE
---	GEOTECHNICAL FOUNDATION SETBACK (7.5m)
---	FENCING
---	DECORATIVE FENCE
PLANTING	
---	LARGE DECIDUOUS TREE
---	MEDIUM DECIDUOUS TREE
---	SMALL DECIDUOUS TREE
---	CONIFEROUS TREE
---	TREE FORM SHRUB
---	DECIDUOUS/CONIFEROUS SHRUB
---	GRASSES/PERENNIALS
---	SODDING
---	PRECAST EDGER

PAVING	
---	LIGHT DUTY ASPHALT WALKWAYS
---	PRECAST UNIT PAVERS
---	RIVERSTONE PAVING
---	CRUSHED GRANITE
PLANTING KEY	
---	TREE SPECIES
---	QUANTITY
---	SHRUB/PERENNIAL SPECIES
---	QUANTITY
DETAIL KEY	
---	DETAIL NO.
---	SHEET NO.

TREE CONSERVATION REPORT	
---	CRITICAL ROOT ZONE
---	TREE IDENTIFICATION NUMBER
---	TREE TO BE REMOVED
---	TREE PROTECTION FENCE

REVISION	
1	Re-issued for First Submission
2	Re-issued for First Submission
3	Issued for Client Review
4	Issued for Client Review

PROPERTY INFORMATION	
BLOCK 140 ON REGISTERED PLAN 4M-1544, PART 1 ON 4R-35191	


ASSOCIATION OF LANDSCAPE ARCHITECTS	
MEMBER	

NAK design strategies	
1285 WELLINGTON STREET, OTTAWA, ON K1Y 3A8 CANADA	

640 COMPASS STREET	
OTTAWA, ON	


LANDSCAPE SITE PLAN AND TREE CONSERVATION REPORT	
Date: 2024-10-07	Sheet: L1.0

Scale: 1:250	Drawn: MK
Checked: MK	Job No: 24-089

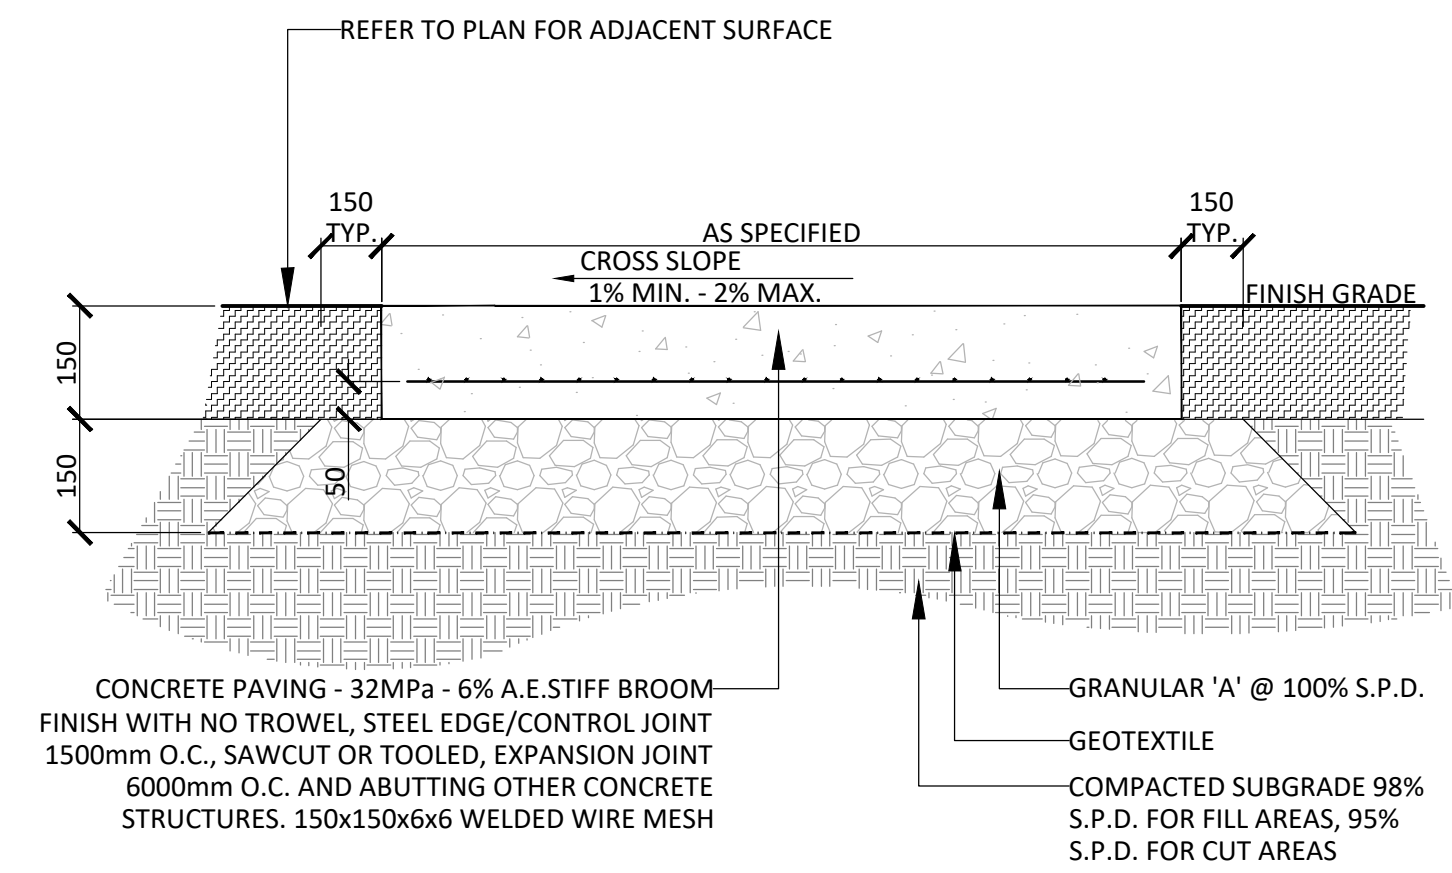


- NOTES:**
- CONCRETE TO BE 32 MPa CLASS C-2 MEETING THE REQUIREMENTS OF S.P. F-3510 AND PLACED IN ACCORDANCE WITH S.P. F-9040. REFER TO SPECIFICATIONS.
 - GRANULAR 'A' - 100% STANDARD PROCTOR DENSITY MIN., GRANULAR B, TYPE 2, SUB BASE GRANULARS TO OPSS APPROVED NON-WOVEN CLASS 1 GEOTEXTILE AS PER MS-22.15 WHEN WARRANTED BY SOIL CONDITION, SUBJECT TO APPROVAL BY THE LANDSCAPE ARCHITECT.
 - CROSS SLOPE PATH 1-2% IN DIRECTION OF NATURAL DRAINAGE TO PROVIDE POSITIVE DRAINAGE OF ALL WALKS.
 - ALL DISTURBED AREAS ALONG WALKWAYS SHALL BE SODDED OVER 150mm TOPSOIL FOR A MINIMUM DISTANCE OF 900mm.

1 LIGHT DUTY CONCRETE PAVING
1:10

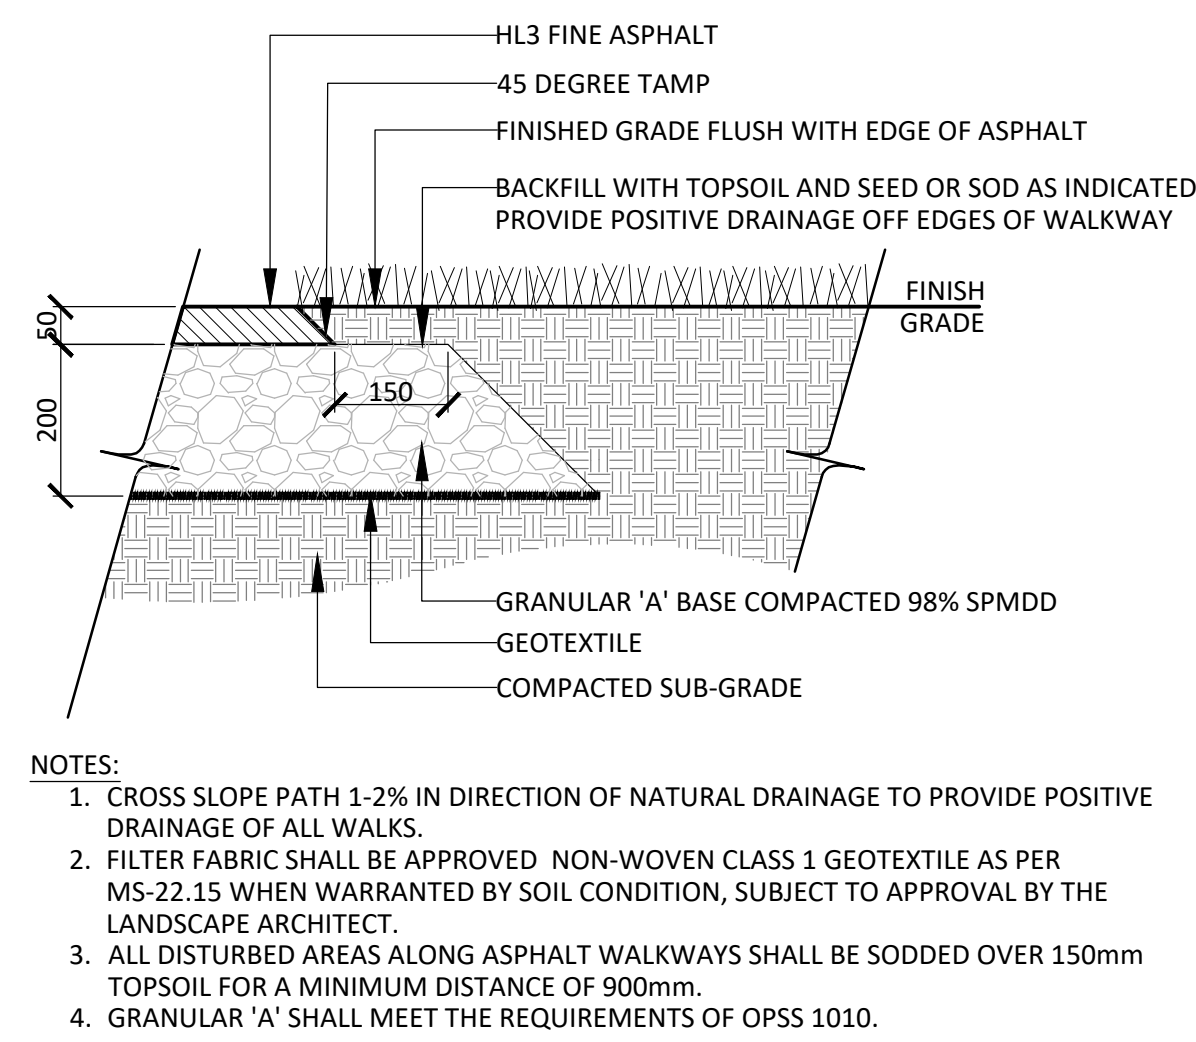


- NOTES:**
- CROSS SLOPE PATH 1-2% IN DIRECTION OF NATURAL DRAINAGE TO PROVIDE POSITIVE DRAINAGE OF ALL WALKS.
 - FILTER FABRIC SHALL BE APPROVED NON-WOVEN CLASS 1 GEOTEXTILE AS PER MS-22.15 WHEN WARRANTED BY SOIL CONDITION, SUBJECT TO APPROVAL BY THE LANDSCAPE ARCHITECT.
 - ALL DISTURBED AREAS ALONG ASPHALT WALKWAYS SHALL BE SODDED OVER 150mm TOPSOIL FOR A MINIMUM DISTANCE OF 900mm.
 - GRANULAR 'A' SHALL MEET THE REQUIREMENTS OF OPSS 1010.

2 LIGHT DUTY ASPHALT
1:10

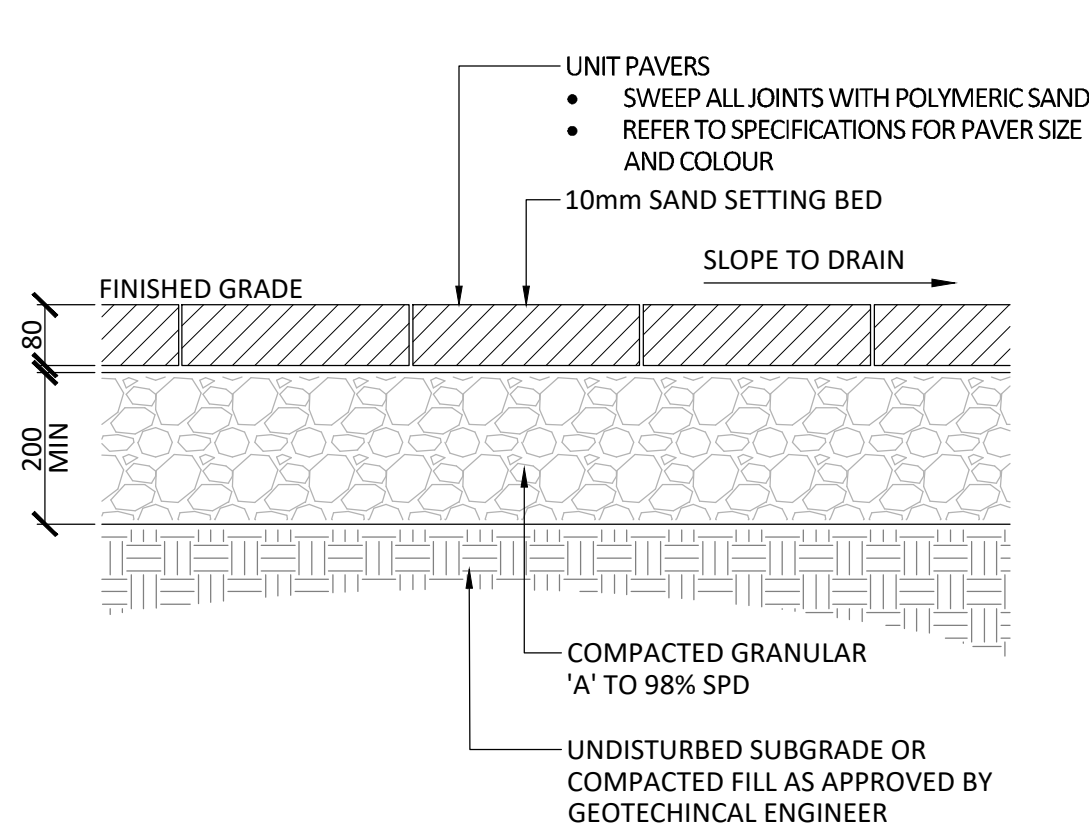


3 LIGHT DUTY ASPHALT
1:10

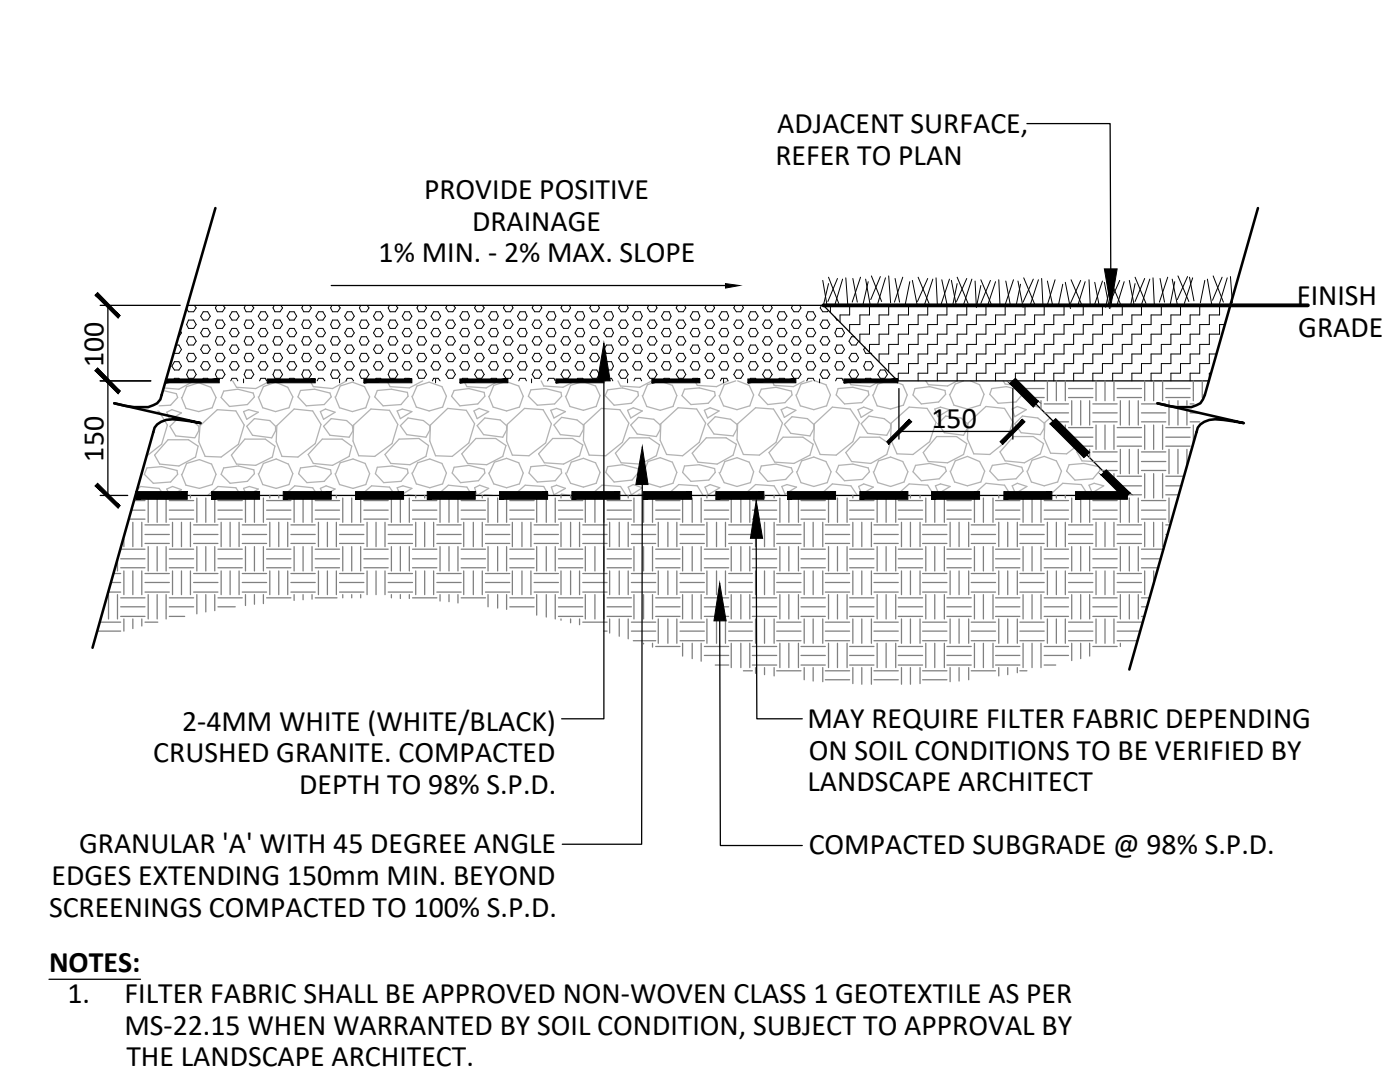


- NOTES:**
- FILTER FABRIC SHALL BE APPROVED NON-WOVEN CLASS 1 GEOTEXTILE AS PER MS-22.15 WHEN WARRANTED BY SOIL CONDITION, SUBJECT TO APPROVAL BY THE LANDSCAPE ARCHITECT.


4 CLEARSTONE SURFACE
1:10

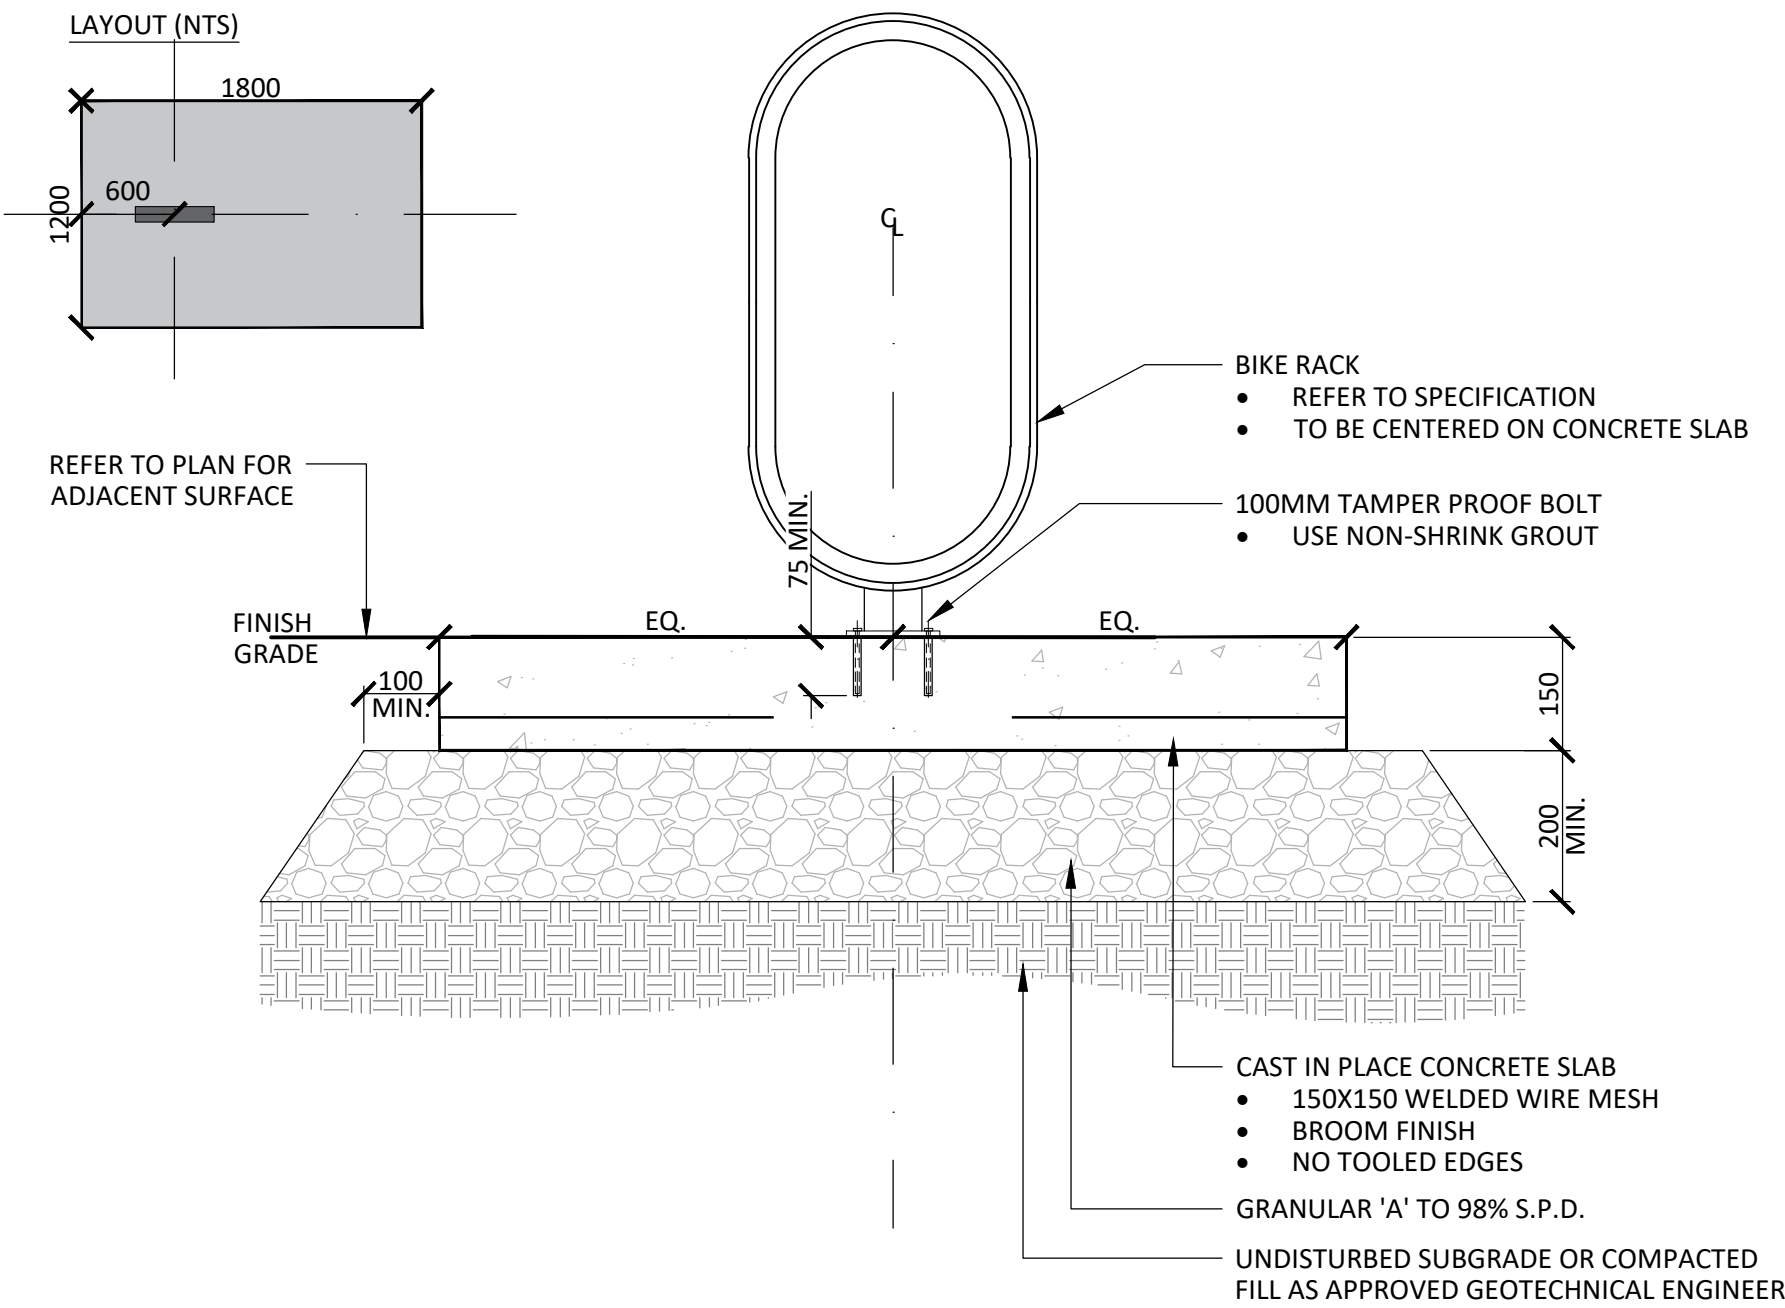


5 BICYCLE RACK CONCRETE PAD
1:10

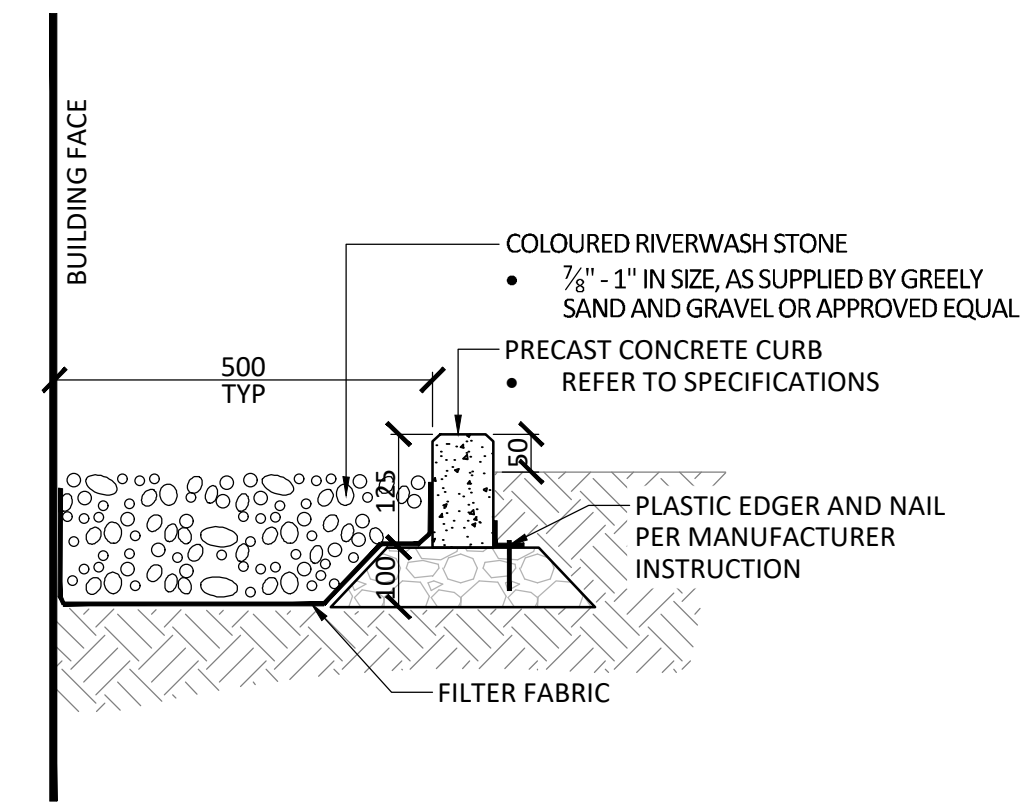

6 MAINTENANCE EDGE
1:10

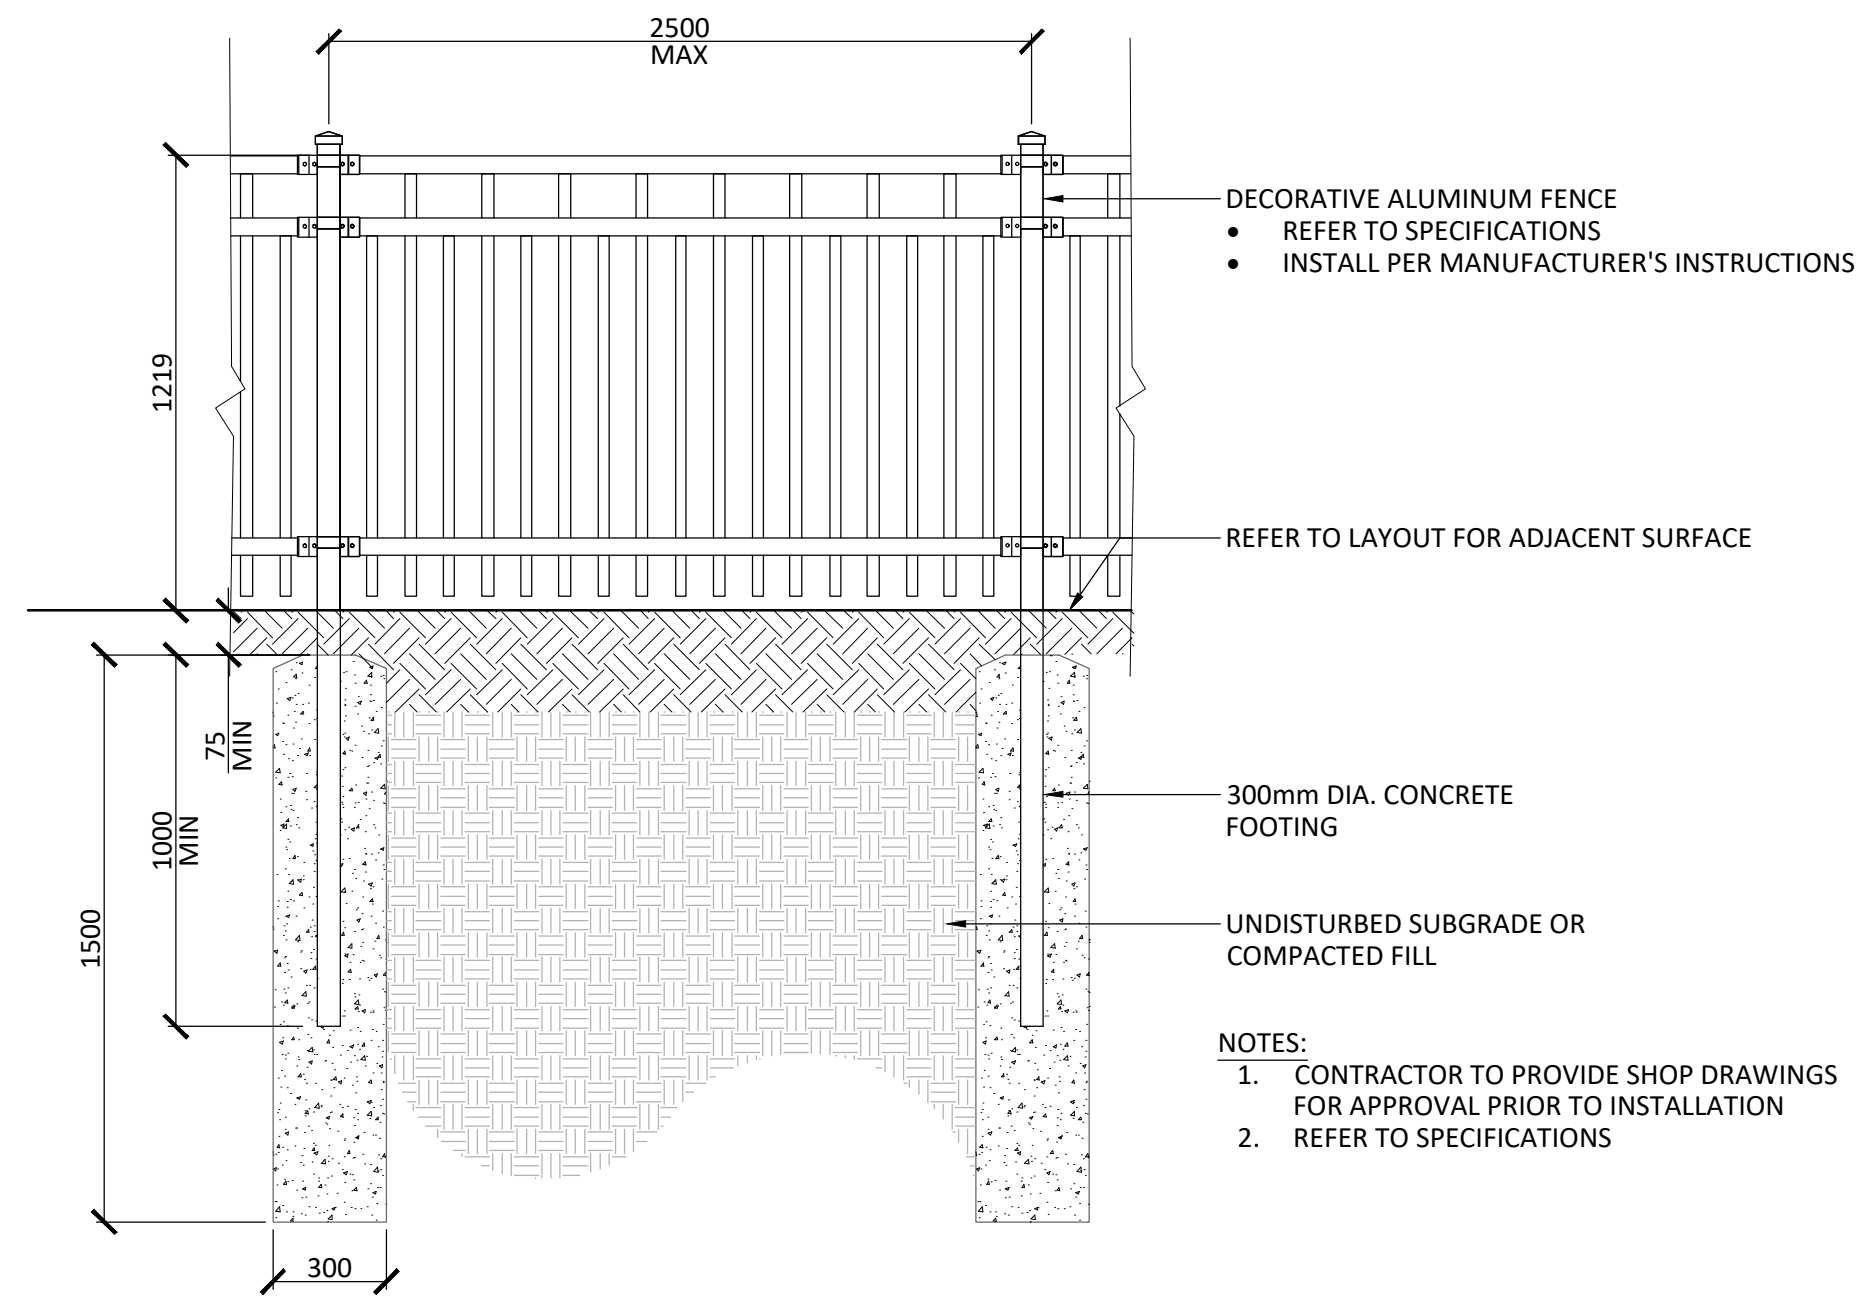

7 DECORATIVE FENCING
1:20

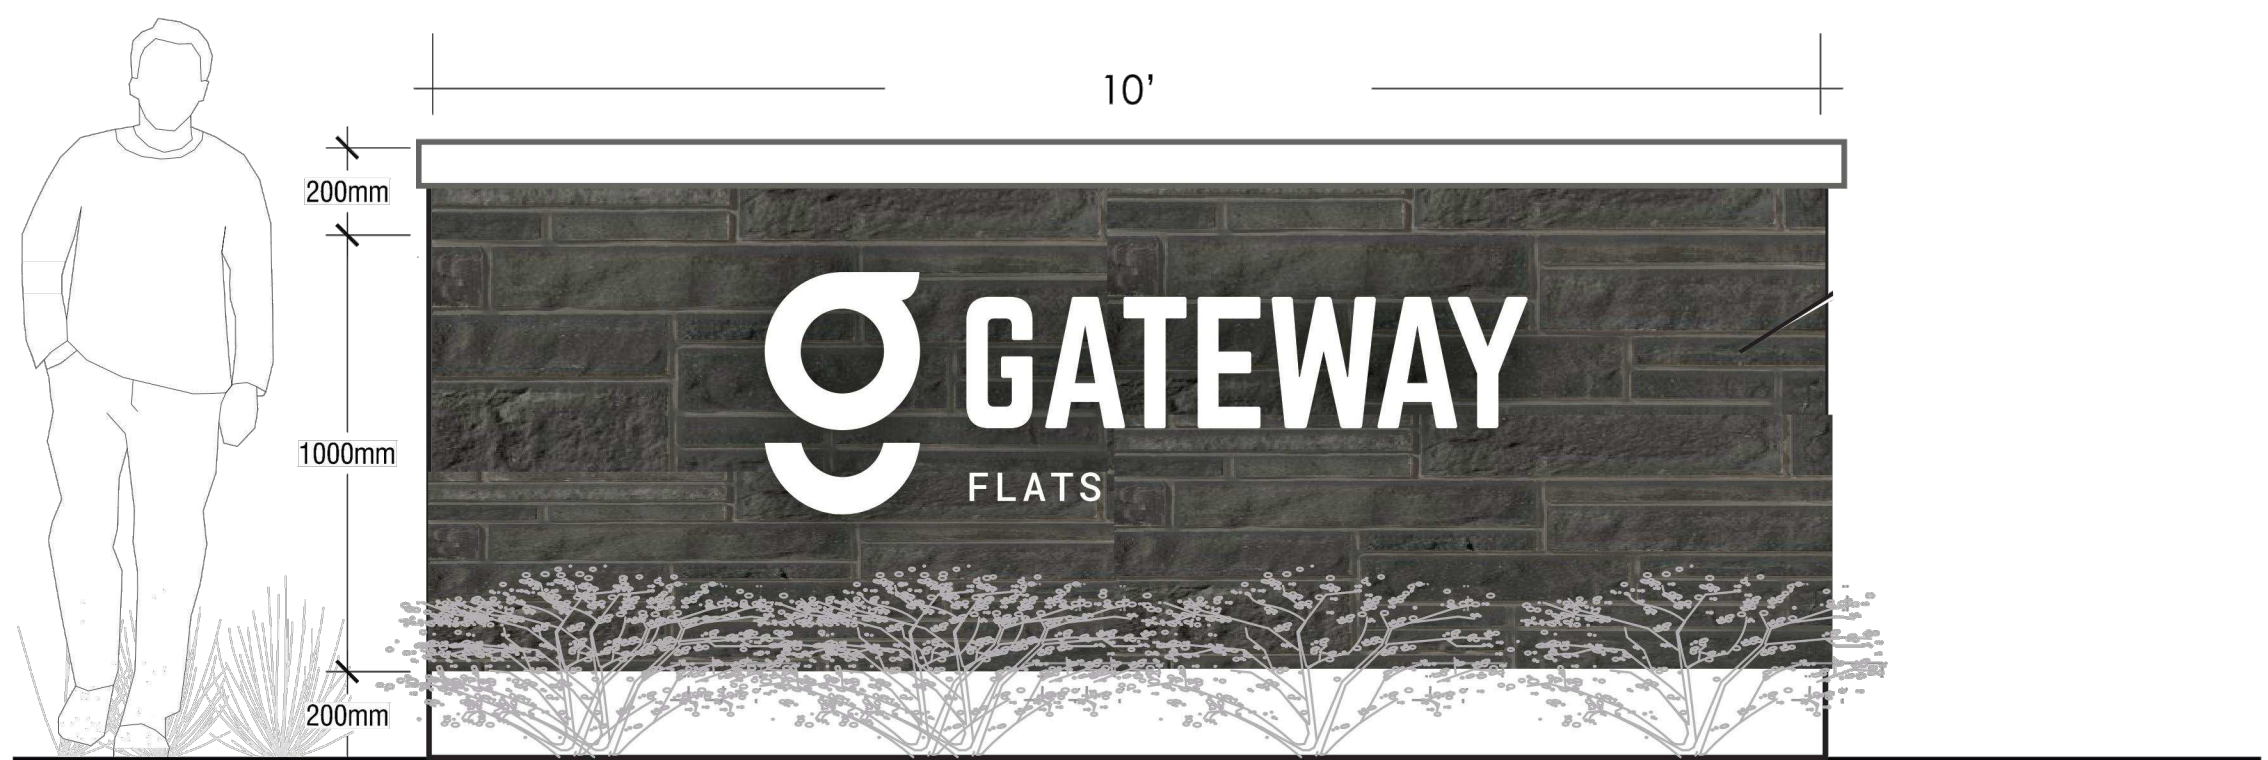

8 ENTRANCE FEATURE WALL
1:10

Contractor shall check all dimensions on the work and report any discrepancy to the Landscape Architect before proceeding. All drawings and specifications are the property of the Landscape Architect and must be returned at the completion of the work. This drawing is not to be used for construction until signed by the Landscape Architect.

Key Plan


-		
-		
-		
4	Re-issued for First Submission	25-01-02
3	Re-issued for First Submission	24-12-18
2	Issued for First Submission	24-11-04
1	Issued for Client Review	24-10-25
No.	Description	Date
Revision		
City Approval Stamp		

PROPERTY INFORMATION
BLOCK 140 ON REGISTERED PLAN 4M-1544,
PART 1 ON 4R-35191

NAK
design strategies
1285 WELLINGTON STREET, OTTAWA, ON K1Y 3A8 CANADA
T 613.237.2345
Project


640 COMPASS STREET
OTTAWA, ON

Title		
LANDSCAPE DETAILS		
Date	2024-10-09	Sheet
Scale	AS NOTED	L2.0
Drawn	SW	
Checked	MK	
Job No.	24-251	

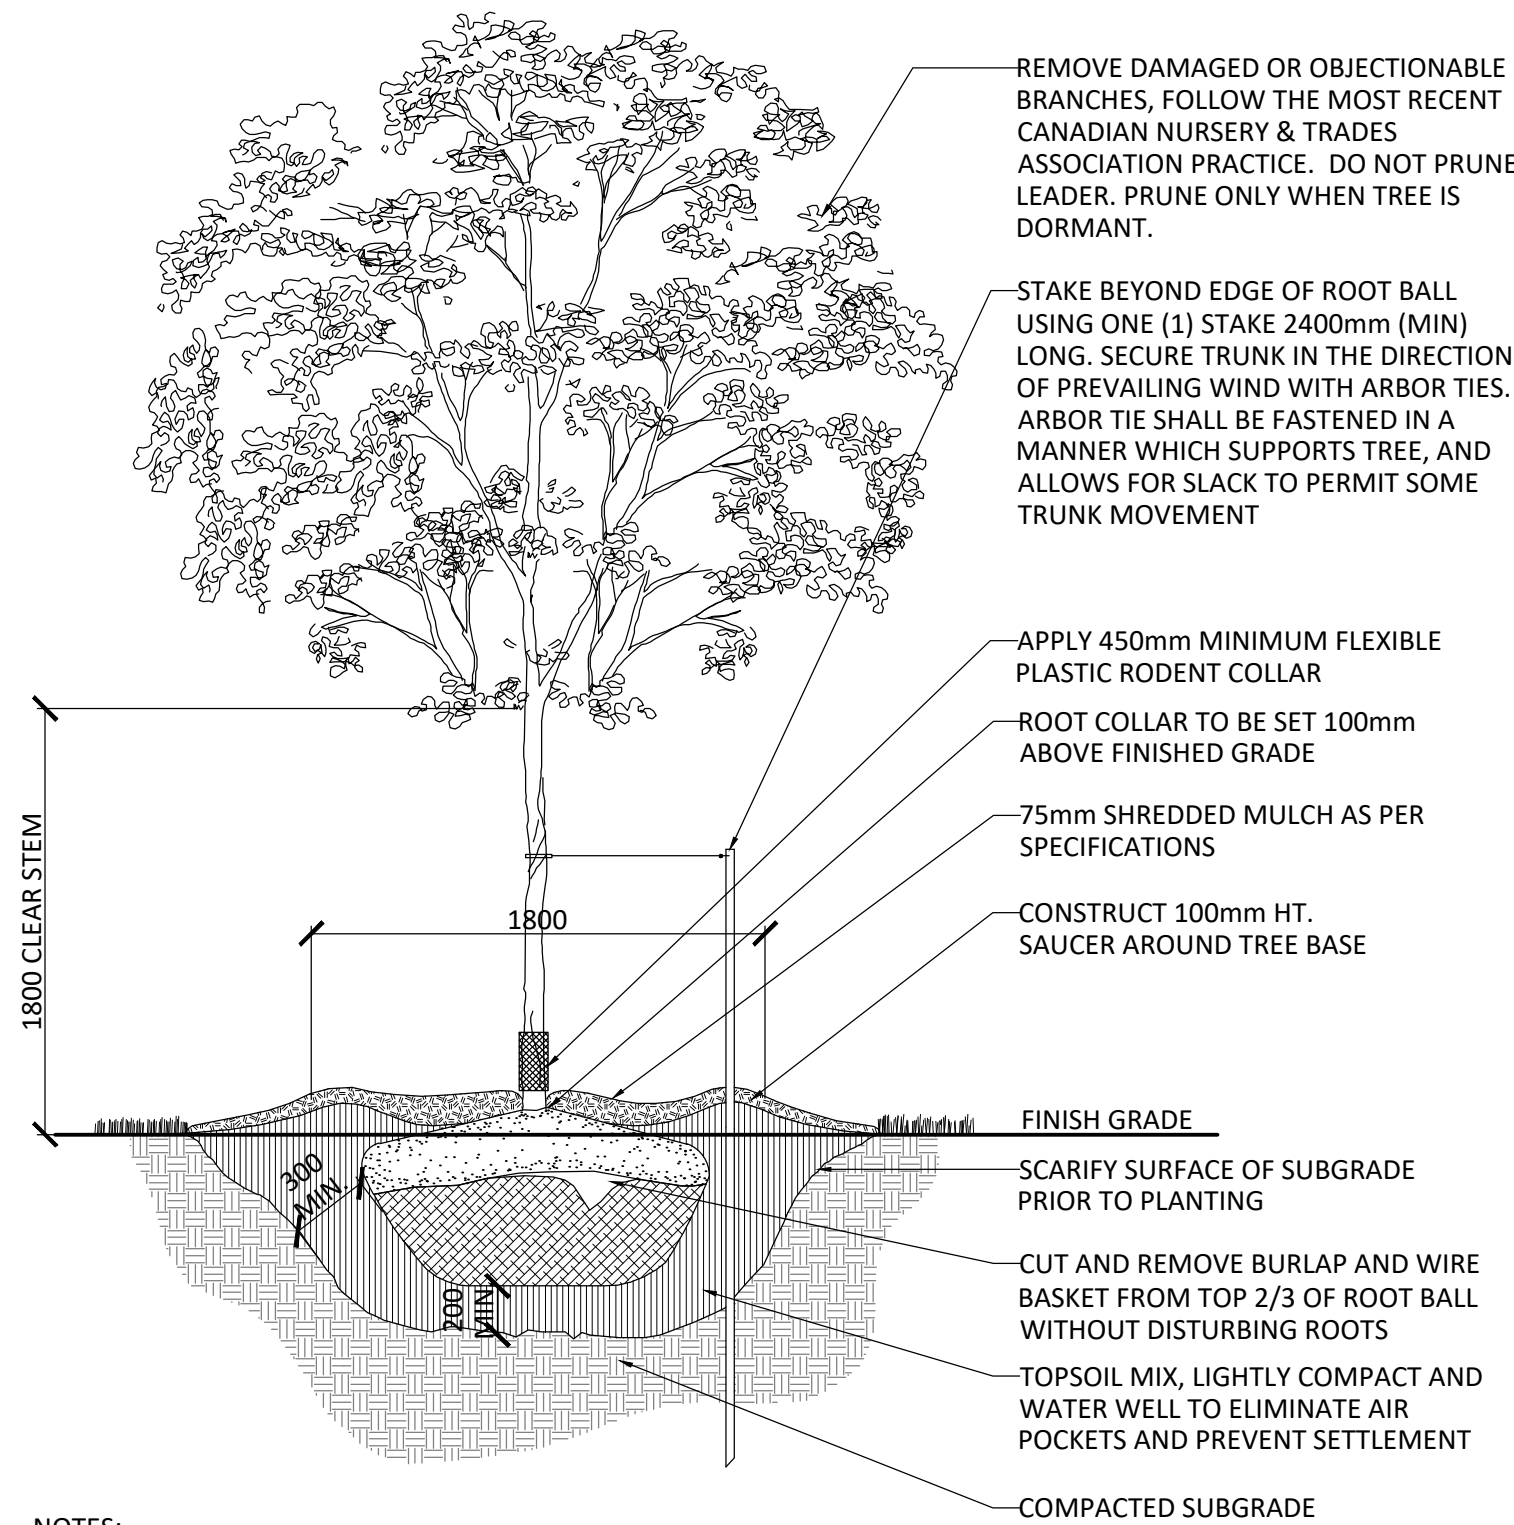


- NOTES:
1. REMOVE STAKE AFTER ONE YEAR OR UNTIL TAKEOVER, UNLESS OTHERWISE DIRECTED BY THE LANDSCAPE ARCHITECT.
 2. TOPSOIL MIXTURE AND SHREDDED MULCH AS PER SPECIFICATION
 3. REMOVE TREE WRAP AFTER PLANTING
 4. CALIPER TO BE MEASURED AT THE BASE OF TREE AT ROOT BALL.

1 DECIDUOUS TREE PLANTING (ONE STAKE W/ARBOR TIES)
1:30

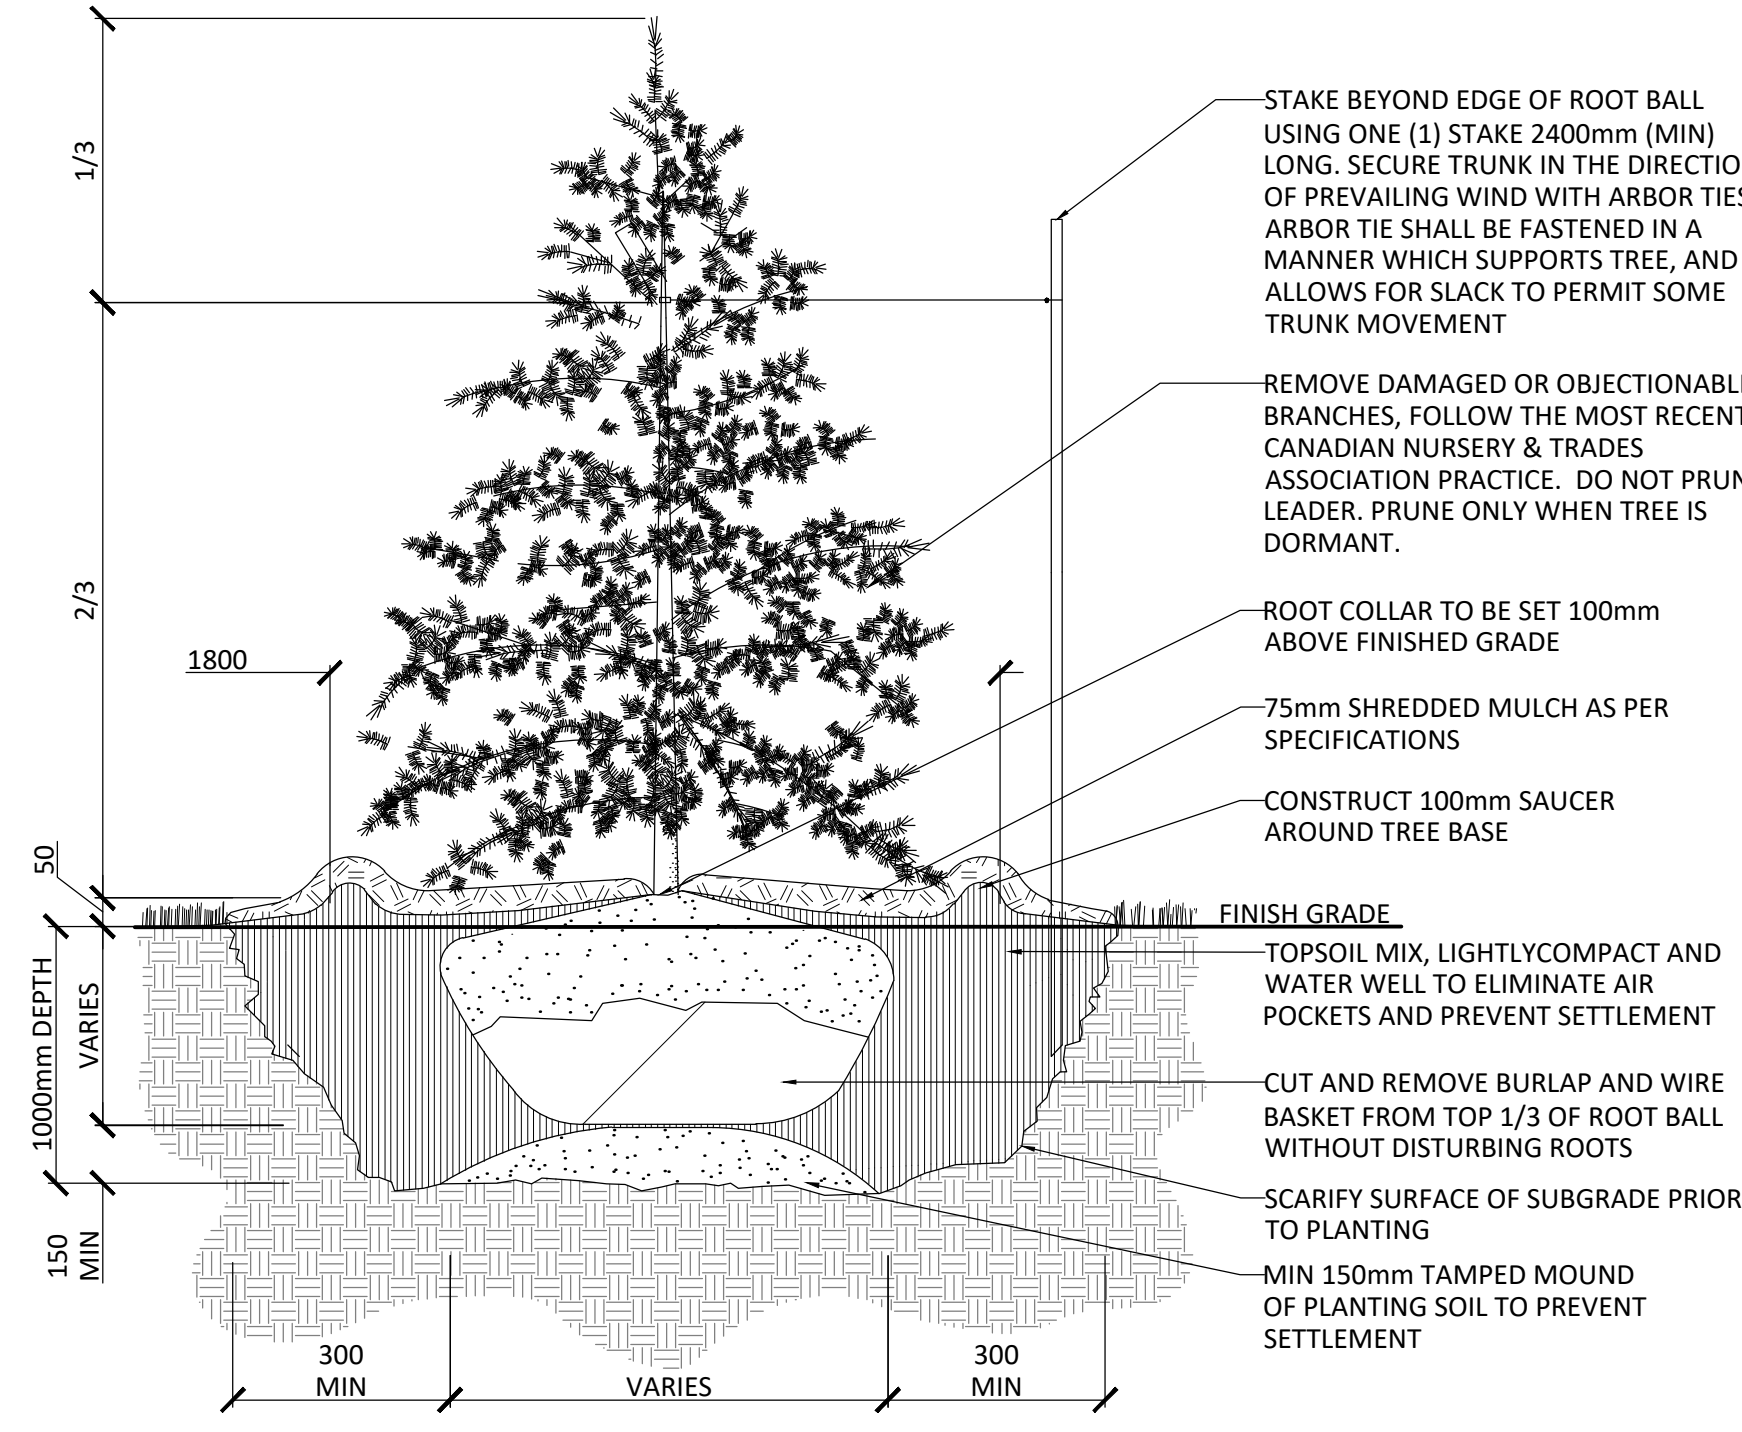


- NOTES:
1. REMOVE STAKE AFTER ONE YEAR OR UNTIL TAKEOVER UNLESS OTHERWISE DIRECTED BY THE LANDSCAPE ARCHITECT.
 2. TOPSOIL MIXTURE AND SHREDDED MULCH AS PER SPECIFICATION

2 DECIDUOUS TREE PLANTING (ONE STAKE W/ARBOR TIES)
1:30

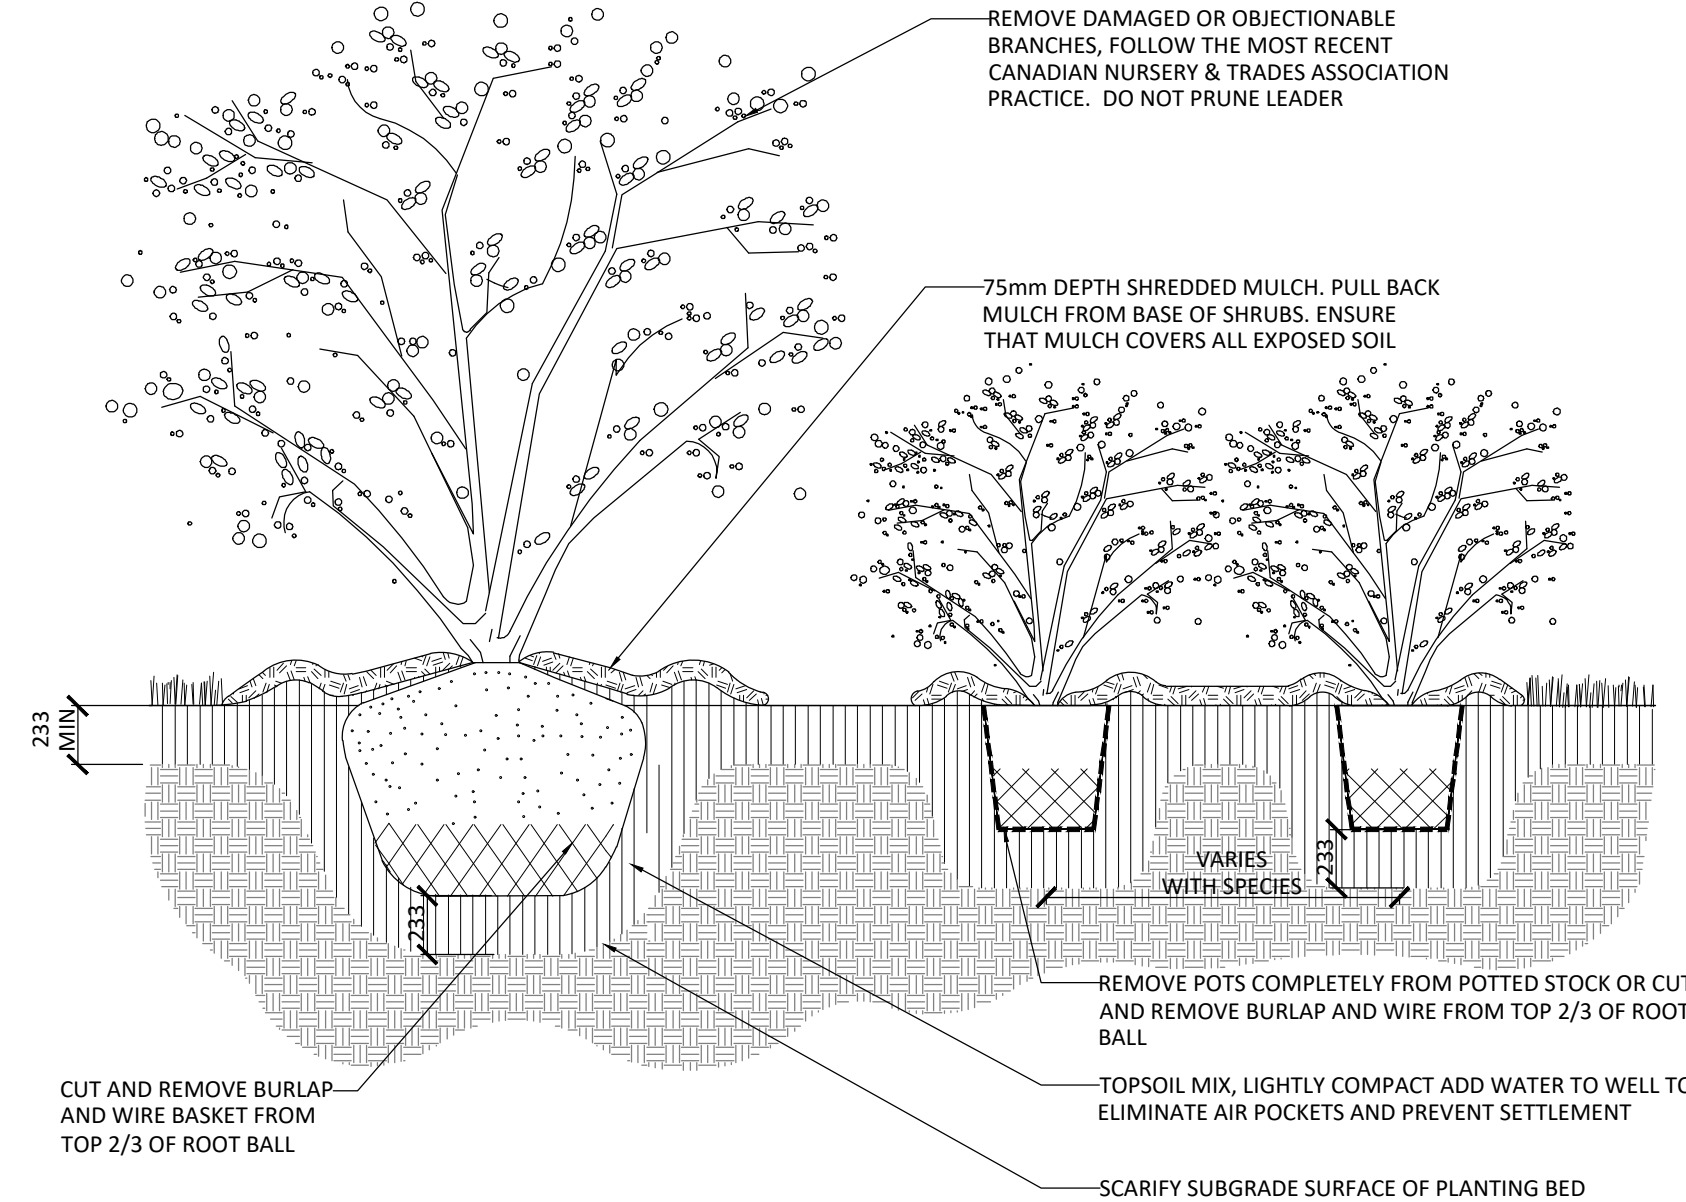


- NOTES:
1. TOPSOIL MIXTURE AND SHREDDED MULCH AS PER SPECIFICATION.
 2. SHRUBS SPECIFIED TO BE PLANTED SO THAT ROOTS ARE FULLY EXTENDED IN PLANTING HOLE WITH SOIL MIX BACKFILLED
 3. PROVIDE 100mm HIGH EARTH SAUCER AROUND SHRUB BED.

3 SHRUB BED PLANTING
1:30

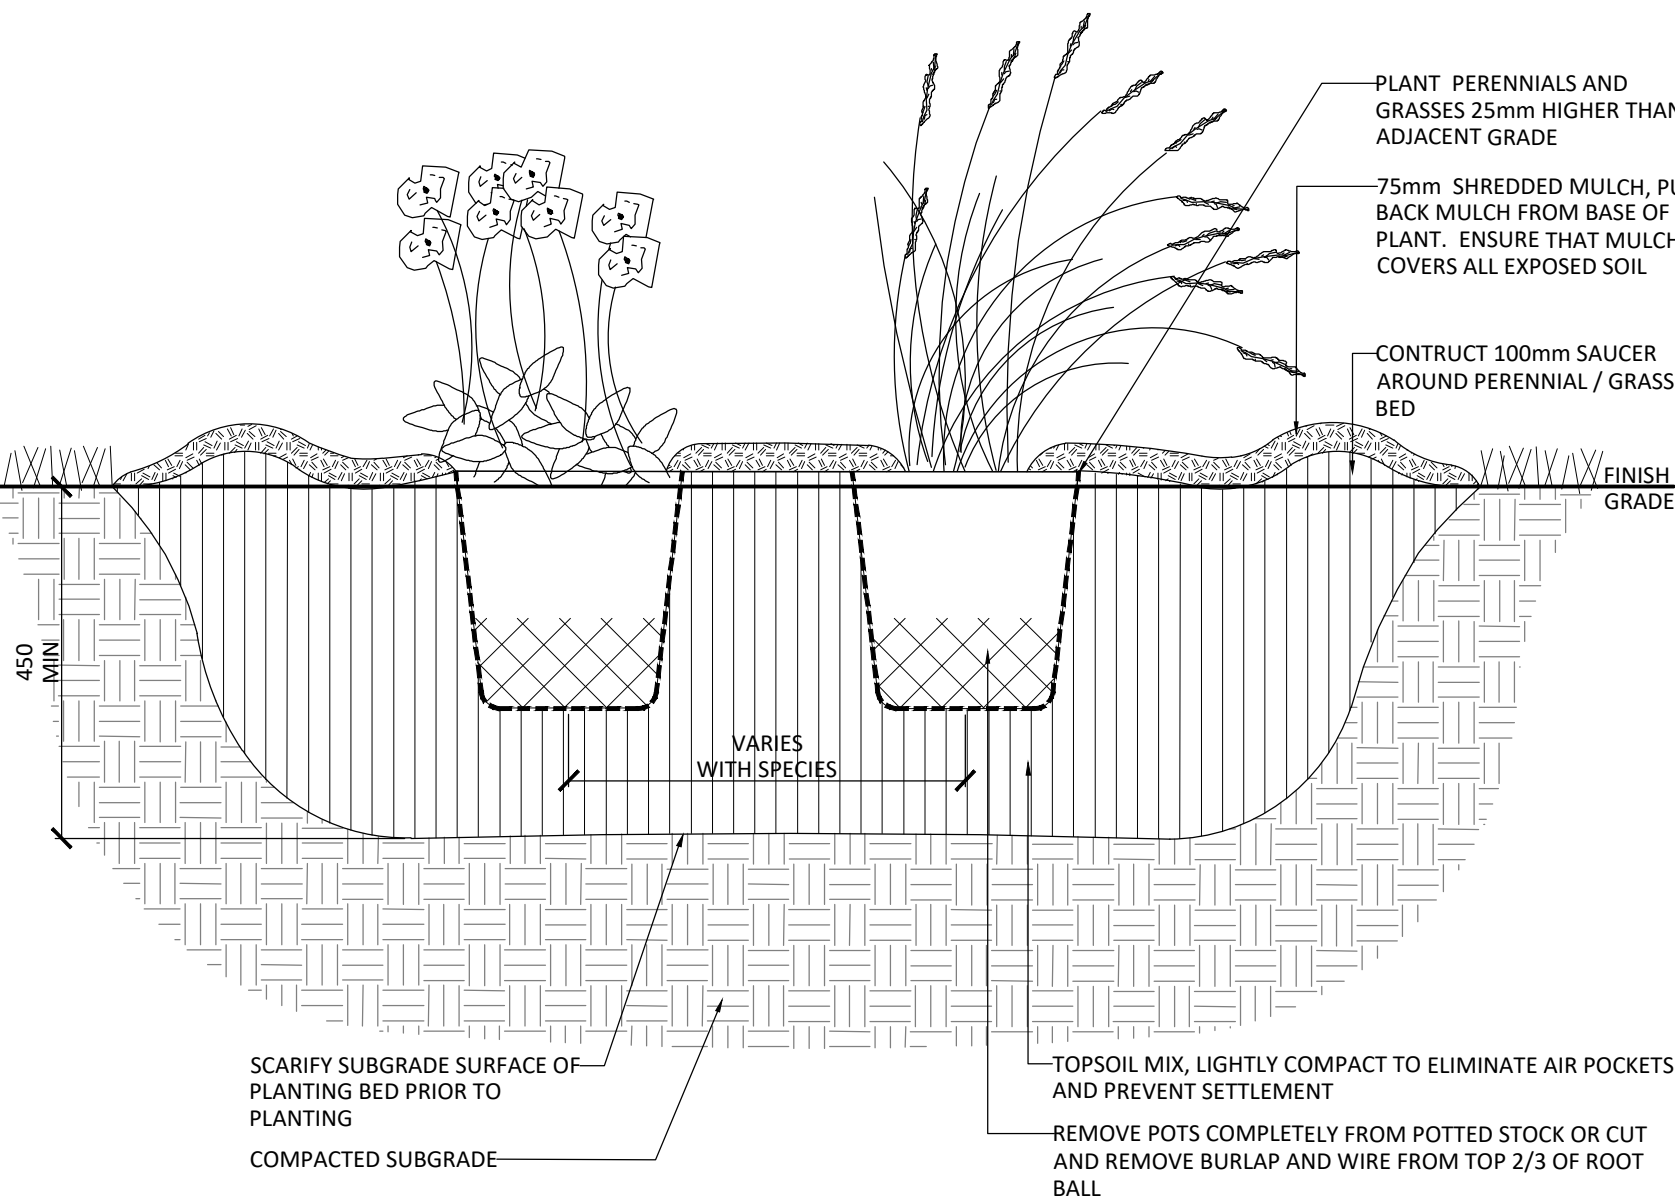

- NOTES:
1. TOPSOIL MIXTURE AND SHREDDED MULCH AS PER SPECIFICATION.
 2. PROVIDE 100mm HIGH EARTH SAUCER AROUND PERENNIAL/GRASS BED.

4 PERENNIAL AND ORNAMENTAL GRASS PLANTING
1:30

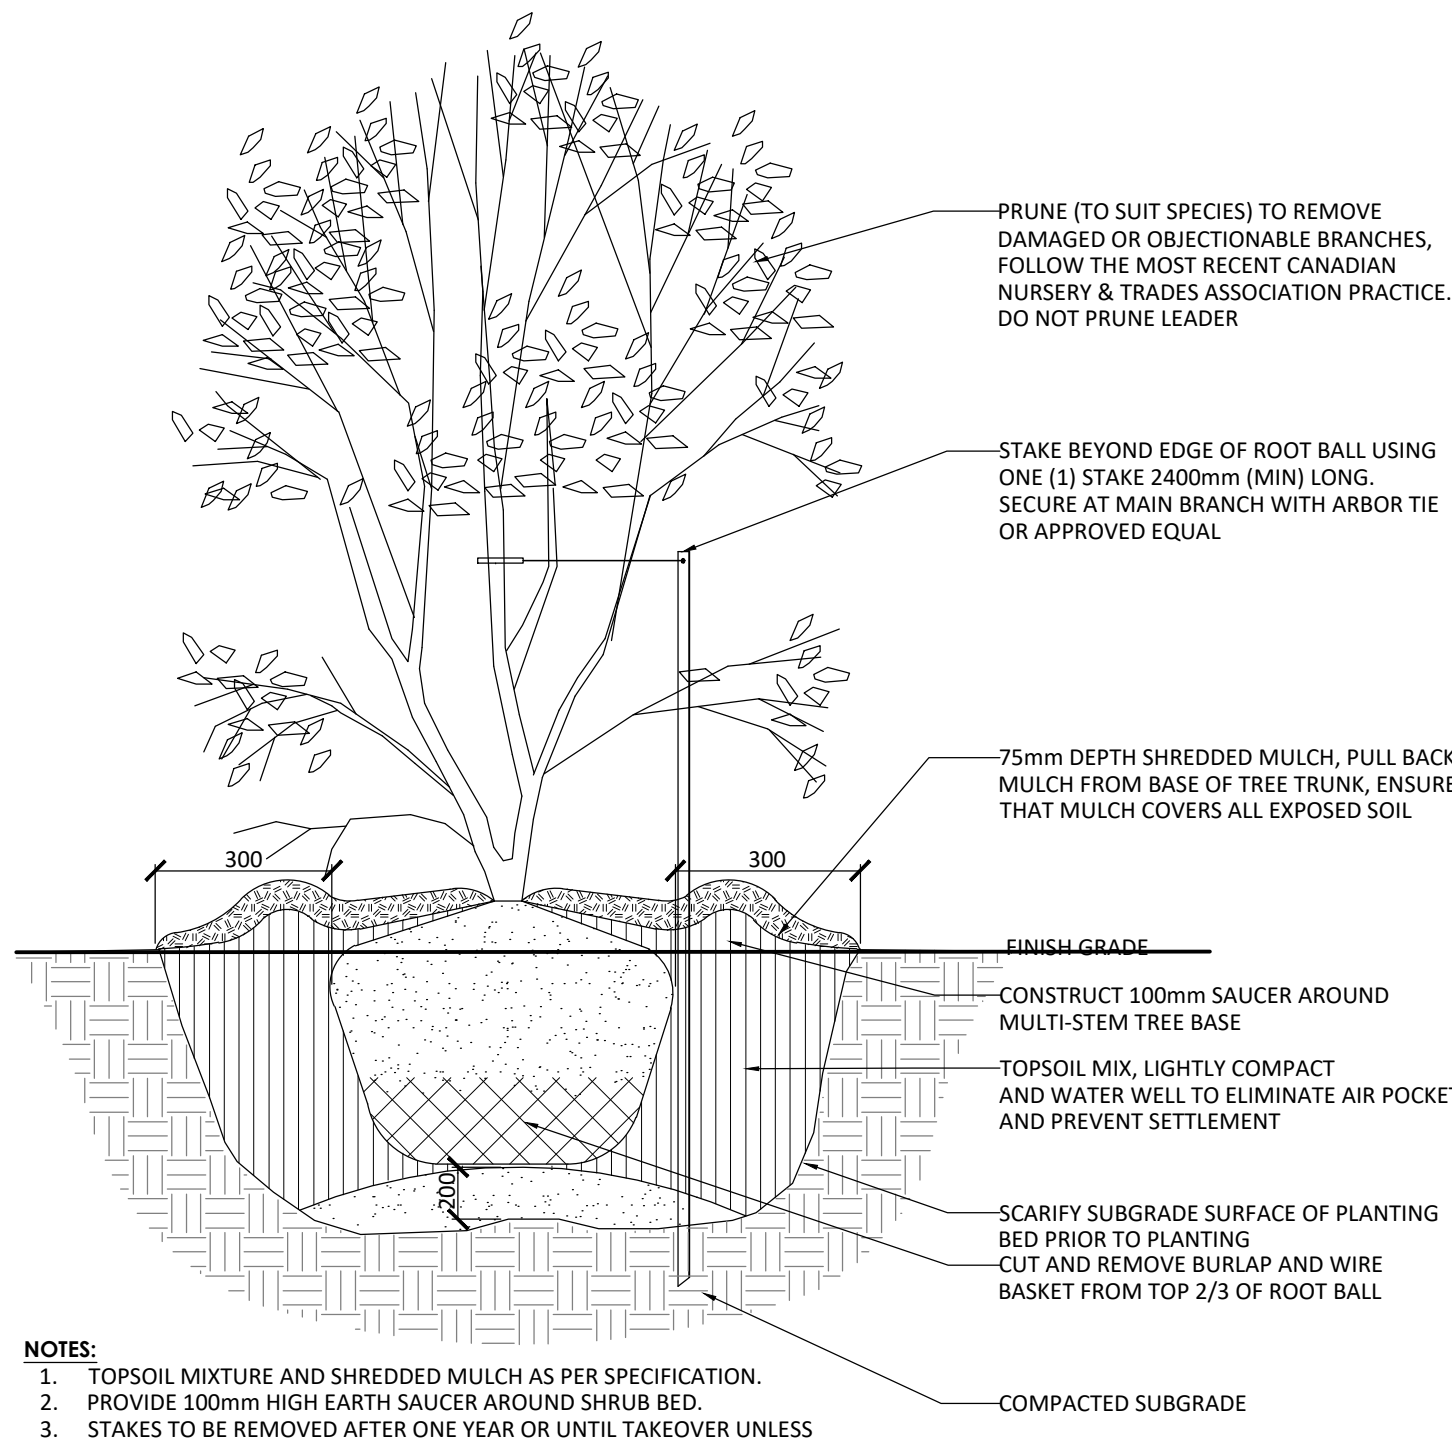

- NOTES:
1. TOPSOIL MIXTURE AND SHREDDED MULCH AS PER SPECIFICATION.
 2. PROVIDE 100mm HIGH EARTH SAUCER AROUND SHRUB BED.
 3. STAKES TO BE REMOVED AFTER ONE YEAR OR UNTIL TAKEOVER UNLESS OTHERWISE DIRECTED BY LANDSCAPE ARCHITECT.

5 TREE FORM SHRUB PLANTING
1:30

TREE PRESERVATION / REMOVAL NOTES:

1. TREES IDENTIFIED FOR RETENTION ARE IN MODERATE TO GOOD CONDITION AND CAN BE REASONABLY PROTECTED FROM CONSTRUCTION ACTIVITIES, GIVEN ADEQUATE TREE PROTECTION MEASURES AS DESCRIBED ARE TAKEN.
2. USE OF HYDRO VAC TECHNOLOGIES AND HAND PRUNING SHALL BE USED TO ENSURE A CLEAN INTERFACE FOR PROPER ROOT PRUNING BY A QUALIFIED ARBORIST (ISA CERTIFIED)
3. A QUALIFIED ARBORIST (ISA CERTIFIED) OR OTHER TREE PROFESSIONAL AS APPROVED BY THE CITY OF OTTAWA MUST PRUNE ROOTS OR BRANCHES THAT EXTEND BEYOND PRESCRIBED TREE PROTECTION ZONE AS REQUIRED. ALL PRUNING OF TREE ROOTS AND BRANCHES MUST BE IN ACCORDANCE WITH GOOD ARBORICULTURAL STANDARDS.
4. TREES SHALL BE INSPECTED BY THE LANDSCAPE ARCHITECT OR CITY FORESTER REGULARLY FOR DAMAGE INCURRED DURING CONSTRUCTION TO ENSURE APPROPRIATE PRUNING OR OTHER MEASURES ARE IMPLEMENTED.
5. THE AREAS WITHIN THE TREE PROTECTION ZONE MUST REMAIN UNDISTURBED AT ALL TIMES. NO WORK OR MATERIAL STORAGE IS PERMITTED WITHIN THE TREE PROTECTION ZONE.
6. TREES THAT HAVE DIED OR HAVE BEEN DAMAGED BEYOND REPAIR WILL BE REMOVED AND REPLACED WITH TREES OF AN EQUIVALENT SIZE AND SPECIES AS APPROVED BY THE LANDSCAPE ARCHITECT OR CITY OF OTTAWA.
7. TREE PROTECTION FENCE MUST NOT BE REMOVED WITHOUT THE WRITTEN AUTHORIZATION OF THE LANDSCAPE ARCHITECT.
8. ALL DISTURBED AREAS TO BE RESTORED TO FINISHED CONDITION WITH 150mm TOPSOIL AND SOD OR SEED AS INDICATED.
9. ALL NECESSARY CLEARING AND GRUBBING SHALL BE COMPLETED BY THE CONTRACTOR. REVIEW REMOVAL WITH LANDSCAPE ARCHITECT AND THE CITY OF OTTAWA PRIOR TO ANY TREE CUTTING.
10. IF CUTTING OF ROOTS OR CHANGING OF GRADES AROUND EXISTING TREES IS SPECIFIED, FOLLOW APPROPRIATE DETAILS AS DIRECTED BY LANDSCAPE ARCHITECT.
11. INSTALL TREE PROTECTION FENCE TO SATISFACTION OF THE LANDSCAPE ARCHITECT. TREE PROTECTION SHALL REMAIN UNTIL SUBSTANTIAL PERFORMANCE OF THE PROJECT OR UPON WRITTEN AUTHORIZATION FROM THE LANDSCAPE ARCHITECT.
12. INSTALLATION OF TREE PROTECTION FENCE SHALL BE LOCATED AT THE CRITICAL ROOT ZONE. CRITICAL ROOT ZONE: 10cm x DIAMETER AT BREAST HEIGHT (DBH) EXAMPLE: DBH = 30cm; CRZ = 300cm / 3.0m
13. THE FOLLOWING TREE PROTECTION MEASURES WILL BE PROVIDED TO ENSURE THE PRESERVATION OF THE TREES IDENTIFIED IN THE DETAILED TREE PLANTING AND CONSERVATION PLAN TO THE SATISFACTION OF FORESTRY SERVICES:
 - 13.a. EQUIPMENT SHALL NOT BE ALLOWED TO OPERATE, PARK, BE REPAIRED OR REVEELED, NOR SHALL CONSTRUCTION MATERIALS BE STORED OR ANY EARTH MATERIALS BE STOCKPILED WITHIN THE TREE PROTECTION FENCE OR WITHIN THE CRITICAL ROOT ZONE OF ANY TREE. WASTE OR VOLATILE MATERIALS, SUCH AS MINERAL SPIRITS, OIL OR PAINT THINNER SHALL NOT BE DISPOSED OF ON SITE.
 - 13.b. WHEN EXCAVATION MUST TAKE PLACE WITHIN THE CRITICAL ROOT ZONE OF A TREE, A TRENCH SHALL BE DUG CAREFULLY BY HAND OR WITH A ROOT-CUTTING (STUMP GRINDER) OR STONE CUTTING (CUT-OFF) MACHINE ALONG THE FURTHEST REACH OF THE CUT.
 - 13.c. IF ANY TREE ROOTS ARE EXPOSED DURING CONSTRUCTION, THEY SHALL BE IMMEDIATELY REBURIED WITH SOIL OR COVERED WITH FILTER CLOTH OR WOOD CHIPS AND KEPT MOIST UNTIL THEY CAN BE BURIED PERMANENTLY.

GENERAL NOTES:

1. ALL PLANT MATERIAL SHALL BE NURSERY GROWN STOCK UNLESS OTHERWISE NOTED.
2. TREES TO HAVE A MINIMUM 1800 CLEAR STEM ABOVE GRADE.
3. CONTRACTOR TO MAKE GOOD ALL EXISTING AREAS DAMAGED BY HIS WORK TO THE SATISFACTION OF THE CONTRACTOR.
4. ALL PLANT MATERIAL SHALL BE WARRANTED FOR TWO YEARS FROM THE DATE OF SUBSTANTIAL COMPLETION.
5. CONTRACTOR TO VERIFY LOCATION OF ALL SERVICES PRIOR TO ANY EXCAVATION.
6. ANY PROPOSED SUBSTITUTIONS OF PLANT SPECIES SHALL BE MADE WITH PLANTS OF EQUIVALENT OVERALL FORM, HEIGHT, BRANCHING HABIT, FLOWER, LEAF, COLOR, FRUIT AND CULTURE AND ONLY AFTER APPROVAL OF THE LANDSCAPE ARCHITECT.

TREE PLANTING IN MARINE CLAY SOILS

THE LANDSCAPE CONSIDERATIONS CONTAINED WITHIN SEC. 6.8 OF PATERSON GROUP'S GEOTECHNICAL INVESTIGATION, DATED OCTOBER 10, 2024.

1. THIS LANDSCAPE PLAN CONFORMS WITH THE TREE-TO-FOUNDATION SETBACK, SOIL VOLUME, AND SURFACE-GRADING REQUIREMENTS OUTLINED IN THE CITY OF OTTAWA'S GUIDELINES FOR TREE PLANTING IN SENSITIVE MARINE CLAY SOILS (2017), BASED ON THE FINDINGS OUTLINED IN THE PROJECT GEOTECHNICAL REPORT BY PATERSON GROUP (REPORT PG6406-1 REV 1 DATED OCTOBER 10, 2024).
2. ADDITIONAL REQUIREMENTS OUTLINED IN THE CITY OF OTTAWA'S GUIDELINES FOR TREE PLANTING IN SENSITIVE MARINE CLAY SOILS (2017), INCLUDING USE DEPTH, FOUNDATION WALL REINFORCEMENT, AND SUBDIVISION GRADING, SHOULD BE CONFIRMED BY THE PROJECT ENGINEER(S).
3. THE CONTRACTOR SHOULD REPORT ANY DISCREPANCIES TO THE CONTRACT ADMINISTRATOR BEFORE PLANTING TREES.
4. CITY OF OTTAWA: GUIDELINES FOR TREE PLANTING IN SENSITIVE MARINE CLAY SOILS (2017): THE FOLLOWING GUIDELINES ARE PRIMARILY FOCUSED ON SMALL AND MEDIUM SIZE STREET TREES; HOWEVER, LARGE TREES (MATURE HEIGHT OVER 14M) CAN STILL BE PLANTED IN AREAS OF SMC SOILS PROVIDED A TREE TO FOUNDATION SETBACK EQUAL TO THE FULL MATURE HEIGHT OF THE TREE CAN BE PROVIDED (E.G. IN A PARK OR OTHER GREEN SPACE). FOR STREET TREES IN THE ROAD RIGHT-OF-WAY WHERE SMC SOILS HAVE BEEN IDENTIFIED, THE TREE TO FOUNDATION SETBACKS MAY BE REDUCED TO 4.5M FOR SMALL (MATURE TREE HEIGHT UP TO 7.5M) AND MEDIUM SIZE TREES (MATURE TREE HEIGHT 7.5M-14M) PROVIDED ALL OF THE FOLLOWING SIX CONDITIONS ARE MET:
 - 4.1. THE MODIFIED PLASTICITY INDEX OF THE SOIL BETWEEN THE UNDERSIDE OF FOOTING (USF) AND A DEPTH OF 3.5M GENERALLY DOES NOT EXCEED 40%. THIS CORRESPONDS TO SOILS WITH LOW/MEDIUM POTENTIAL FOR SOIL VOLUME CHANGE. CLAY SOILS THAT EXCEED THE 40% PLASTICITY INDEX ARE CONSIDERED TO HAVE HIGH POTENTIAL FOR SOIL VOLUME CHANGE. FOR THESE WORST-CASE SOILS, THE SETBACKS AND TREE PLANTING RESTRICTIONS REMAIN UNCHANGED FROM THE 2005 CLAY SOILS POLICY (TREE SETBACK MUST EQUAL THE MATURE HEIGHT OF THE TREE - I.E. 7.5M SETBACK FOR SMALL TREES).
 - 4.2. THE USE IS 2.1M OR GREATER BELOW THE LOWEST FINISHED GRADE. NOTE: THIS FOOTING LEVEL MUST BE SATISFIED FOR FOOTINGS WITHIN 10M OF THE TREE, AS MEASURED FROM THE CENTRE OF THE TREE TRUNK, AND VERIFIED BY MEANS OF THE GRADING PLAN AS INDICATED IN THE PROCEDURAL CHANGES BELOW.
 - 4.3. A SMALL SIZE TREE MUST BE PROVIDED WITH A MINIMUM OF 25M³ OF AVAILABLE SOIL VOLUME, AS DETERMINED BY A LANDSCAPE ARCHITECT. A MEDIUM SIZE TREE MUST BE PROVIDED WITH A MINIMUM OF 30M³ OF AVAILABLE SOIL VOLUME, AS DETERMINED BY A LANDSCAPE ARCHITECT. THE DEVELOPER WILL ENSURE THE SOIL IS GENERALLY UNCOMPACTED WHEN BACKFILLING IN STREET TREE PLANTING LOCATIONS.
 - 4.3.1. THE SOIL VOLUME CALCULATION MUST BE BASED ON A DEPTH OF 1.5M BELOW FINISHED GRADE (E.G. 5M LENGTH X 4M WIDTH AT SURFACE X 1.5M DEPTH = 30M³). IT MAY INCLUDE LANDS IN THE RIGHT-OF-WAY AND ON PRIVATE PROPERTY, BUT MUST SUBTRACT THE VOLUME OF SHALLOW UTILITY TRENCHES (I.E. VOLUME OF SHALLOW UTILITY TRENCHES CANNOT COUNT TOWARDS MINIMUM SOIL VOLUME).
 - 4.4. THE TREE SPECIES MUST BE SMALL TO MEDIUM SIZE, AS CONFIRMED BY A LANDSCAPE ARCHITECT IN THE LANDSCAPE PLAN.
 - 4.5. THE FOUNDATION WALLS ARE TO BE REINFORCED AT LEAST NOMINALLY (MINIMUM OF TWO UPPER AND TWO LOWER 15M BARS IN THE FOUNDATION WALL) TO PROVIDE DUCTILITY AS DESCRIBED IN THE GEOTECHNICAL REPORT.
 - 4.6. GRADING SURROUNDING THE TREE MUST PROMOTE DRAINING TO THE TREE ROOT ZONE (IN SUCH A MANNER AS NOT TO BE DETRIMENTAL TO THE TREE), AS NOTED ON THE SUBDIVISION GRADING PLAN.

Contractor shall check all dimensions on the work and report any discrepancy to the Landscape Architect before proceeding. All drawings and specifications are the property of the Landscape Architect and must be returned at the completion of the work. This drawing is not to be used for construction until signed by the Landscape Architect.

Key Plan

-		
-		
-		
4	Re-issued for First Submission	25-01-02
3	Re-issued for First Submission	24-12-18
2	Issued for First Submission	24-11-04
1	Issued for Client Review	24-10-25
No.	Description	Date
Revision		
City Approval Stamp		

PROPERTY INFORMATION
BLOCK 140 ON REGISTERED PLAN 4M-1544,
PART 1 ON 4R-35191



NAK
design strategies

1285 WELLINGTON STREET, OTTAWA, ON K1Y 3A8 CANADA
T 613.237.2345 NAKDESIGNSTRATEGIES.COM
Project

640 COMPASS STREET
OTTAWA, ON

Title
LANDSCAPE DETAILS

Date	2024-10-09	Sheet
Scale	AS NOTED	
Drawn	SW	L2.1
Checked	MK	
Job No.	24-251	

PLAN N° XXXXX

CITY FILE N° D07-12-24-0146