

# NOKIA Ottawa Campus

570 March Rd, Kanata/Ottawa ON K2K 2T6

## GenSler


5005 Greenville Ave  
Dallas, TX 75206  
Tel: 214.273.1500

Surveyor: Steve Chisholm  
Planning Consultant: G. Williams  
Civil Engineering: J. Williams  
Architectural Site Planning: B. Williams  
Mechanical Engineering: A. Williams  
Electrical Engineering: S. Williams  
Landscape Planning: K. Williams  
Civil Engineering: C. Williams  
Structural Engineering: J. Williams  
Mobile Report: J. Williams  
Graduate Wind: J. Williams  
Transportation Planning: J. Williams  
Site: J. Williams

Δ	Description
---	-------------

© 2021 GenSler

Smith + Andersen  
1000 Conroy Avenue, Suite 030, Ottawa, Ontario K1Z 1K3  
413 230 1181 / 416 431 230 2598 [smith@smithandandersen.com](mailto:smith@smithandandersen.com)

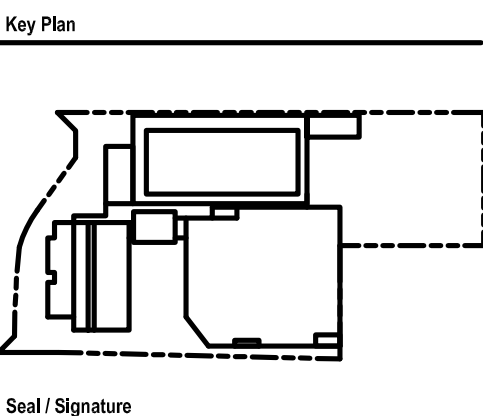


**NOT FOR CONSTRUCTION**

Project Name: Nokia Ottawa Campus  
Project Number: 027.7946.000  
Description: Lighting Simulation  
Scale: 1:100

E-301

Description	Symbol	Avg	Max	Min	Max/Min	Avg/Min
Calc Zone #12	+	0.1 lux	0.1 lux	0.1 lux	1.0:1	1.0:1
Calc Zone #15	+	4.8 lux	12.3 lux	1.0 lux	12.3:1	4.8:1
Calc Zone #15	+	14.7 lux	24.7 lux	2.2 lux	11.2:1	6.7:1
Calc Zone #16	+	16.5 lux	21.5 lux	8.5 lux	2.5:1	1.9:1
Calc Zone #16	+	15.3 lux	31.9 lux	6.0 lux	5.3:1	2.6:1
Front Entrance DropOff	+	19 lux	26 lux	12 lux	2.2:1	1.6:1
Parking Rooftop	-	14 lux	56 lux	0 lux	N/A	N/A
Roadway Back Laneway	+	11 lux	28 lux	0 lux	N/A	N/A
Roadway Lifestyle Street	+	14 lux	29 lux	3 lux	9.7:1	4.7:1
Roadway March Entrance	+	11 lux	38 lux	2 lux	19.0:1	5.5:1
Volleyball Court	+	0 lux	0 lux	0 lux	N/A	N/A
Walkway Courtyard	+	9 lux	70 lux	0 lux	N/A	N/A
Walkway Lifestyle Legget Park	+	19 lux	39 lux	1 lux	39.0:1	19.0:1
Walkway Lifestyle South	+	12 lux	29 lux	2 lux	14.5:1	6.0:1
Walkway Lifestyle North	+	8 lux	17 lux	1 lux	17.0:1	8.0:1
Walkway March Corner	+	15 lux	34 lux	2 lux	17.0:1	7.5:1

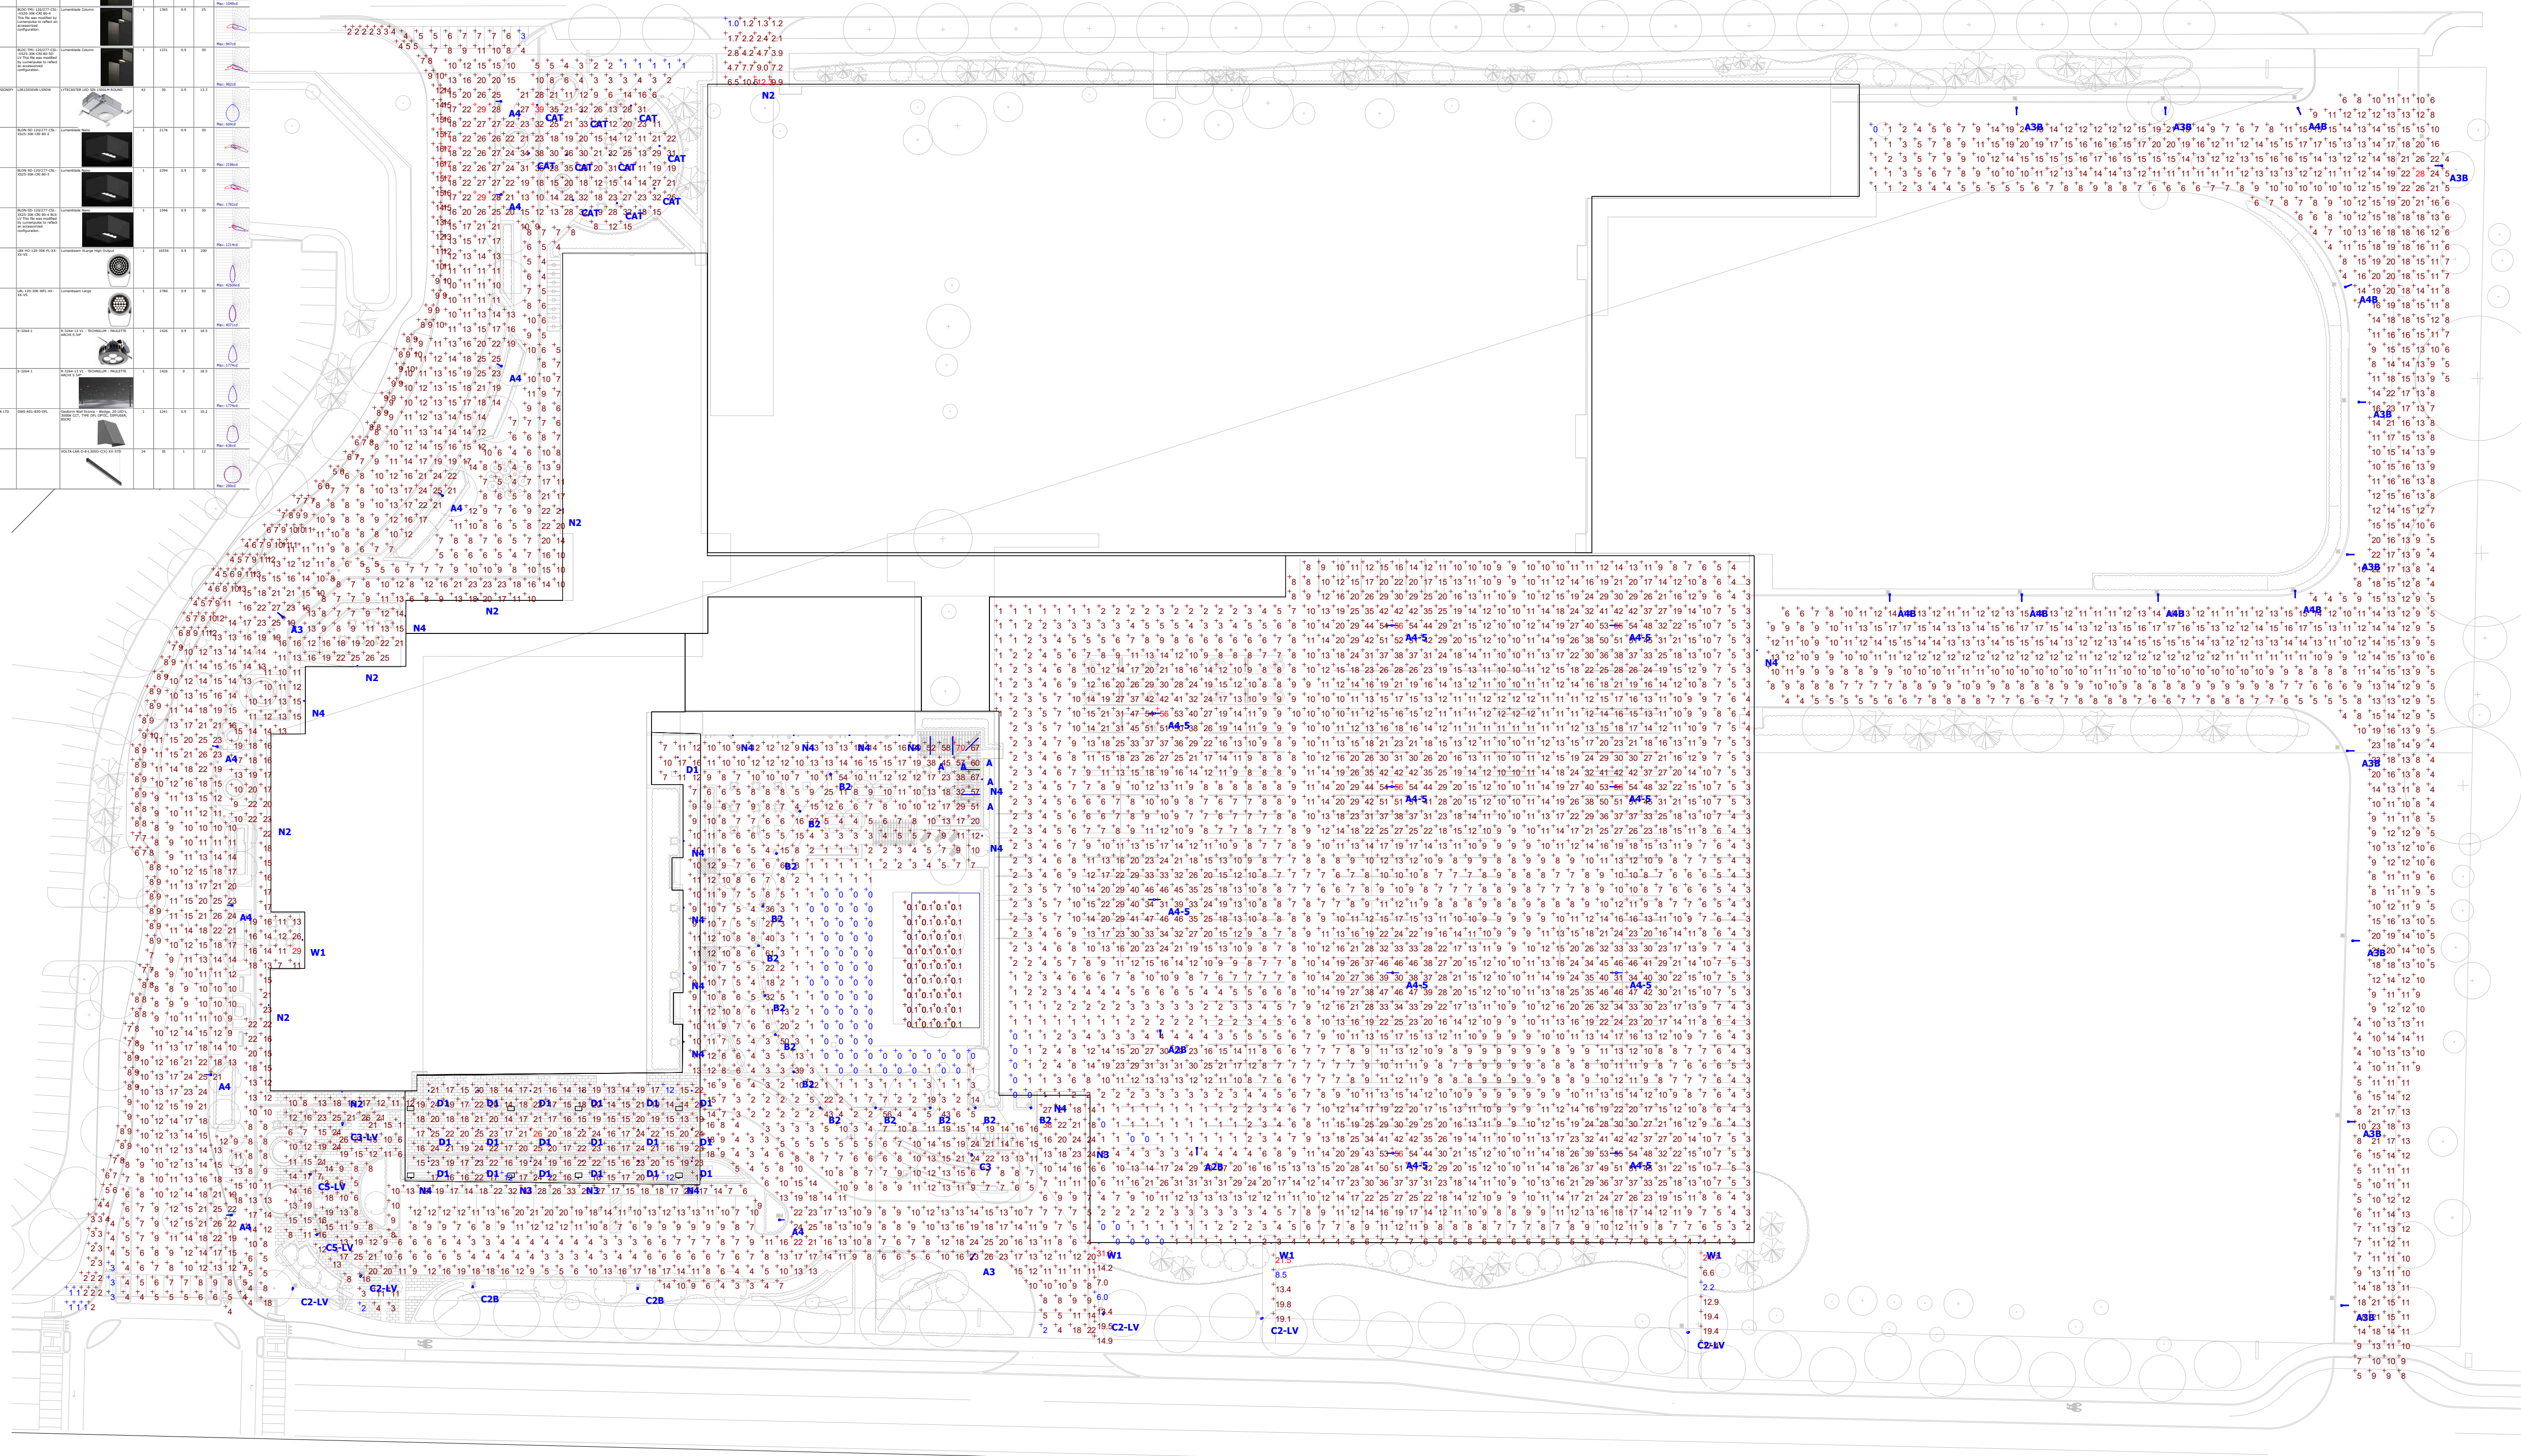

Plan View  
Scale: 1 : 500