


LEGEND:

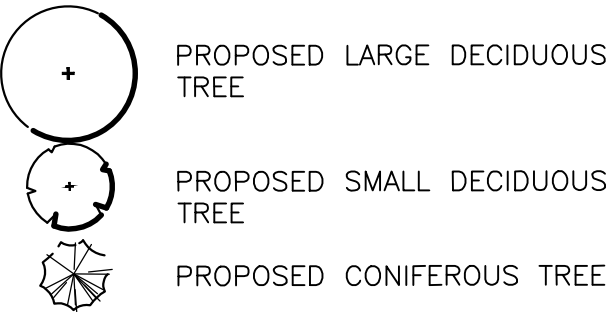

SYM.	BOTANICAL NAME	COMMON NAME	QTY.	SIZE	REMARKS	NATIVE TREE	CITY OWNED QTY.
PLANT LIST							
LARGE DECIDUOUS TREES							
AF	ACER FREEMANNI	AUTUMN BLAZE MAPLE	11	70mm CAL.	BAB / W.B.	HYBRID OF NATIVE	4
AR	ACER RUBRUM 'JFS-KW78'	ARMSTRONG GOLD MAPLE	11	70mm CAL.	BAB / W.B.	NATIVE CULTIVAR	0
AS	ACER SACCHARINUM	SUGAR MAPLE	14	70mm CAL.	BAB / W.B.	NATIVE	7
CO	CELTIS OCCIDENTALIS	AMERICAN HACKBERRY	9	70mm CAL.	BAB / W.B.	NATIVE	0
GT	QUERCUS THINOPHLOIA SHADENIGHT	SHADEMASTER HONOLULUOUST	13	70mm CAL.	BAB / W.B.	NON-NATIVE	8
GA	QUERCUS ALBA ROBEA X 'OMEDAMZ'	CRAYSON SPIRE OAK	09	70mm CAL.	BAB / W.B.	NON-NATIVE	0
QF	QUERCUS RUBRA	RED OAK	18	70mm CAL.	BAB / W.B.	NATIVE	14
UM	ULMUS NORTONI	ACCOLADE ULM	19	70mm CAL.	BAB / W.B.	NATIVE CULTIVAR	10
SMALL DECIDUOUS TREES							
AC	AMELANCHIER CANADENSIS	SHADELOW SERVICEBERRY	19	50mm CAL.	BAB / W.B.	NATIVE	0
BP	BETULA POPULIFOLIA 'WHITESPICE'	WHITESPICE BIRCH	11	50mm CAL.	BAB / W.B.	NATIVE CULTIVAR	0
CA	CORNUS ALTERNIFOLIA	PAGODA DOGWOOD	03	180mm HT.	BAB / W.B.	NATIVE	0
MS	MAIUS SYRIACA	SUGAR TREE CRABAPPLE	03	50mm CAL.	BAB / W.B.	NON-NATIVE	0
CONIFEROUS TREES							
AC	ABIES PICEA 'THORNED SENTINEL'	EASTERN RED CEDAR	19	400mm HT.	BAB / W.B.	NATIVE CULTIVAR	0
PG	PICEA GLAUCA	WHITE SPRUCE	09	250mm HT.	BAB / W.B.	NATIVE	0
PSP	PICEA GLAUCA 'PENDULA'	WEEDING ALBERTA SPRUCE	18	250mm HT.	BAB / W.B.	NATIVE CULTIVAR	0
PN	PRINUS NIGRA 'ARNDOL SENTINEL'	ARNDOL SENTINEL	08	180mm HT.	BAB / W.B.	NATIVE CULTIVAR	0

SHRUBS: APPROX 2230 SQ.M. (QUANTITIES TO BE DETERMINED THROUGH DETAILED DESIGN DEVELOPMENT)					
AM	ARONIA MELANOCARPA	BLACK CHOKERBERRY	---	800mm HT.	POT. 1000mm O.C.
CS	CORNUS SERICEA 'FARROW'	ARCTIC FIRE DOGWOOD	---	600mm HT.	POT. 1000mm O.C.
DL	DIERILLA LONGICORNA	BUSH HONEYBUCKLE	---	600mm HT.	POT. 1000mm O.C.
HP	HYDRANGEA PANDORA 'THE GODDESS'	LITTLE QUINQUEFLOIA HYDRANGEA	---	450mm HT.	POT. 750mm O.C.
HT	HYDRANGEA QUERCIFOLIA	ORANGE HYDRANGEA	---	450mm HT.	POT. 750mm O.C.
MP	MORONGIA PANDORA 'THE GODDESS'	COMPACT ANDREA LINIFER	---	450mm HT.	POT. 750mm O.C.
LQ	LOUNCERA TATIANA 'ARNDOL RED'	ARNDOL RED HONEYBUCKLE	---	600mm HT.	POT. 1000mm O.C.
PF	POSTELIA FRUTICOSA 'HAPPY FACE'	SHRUBBY CANTERBURY	---	450mm HT.	POT. 750mm O.C.
PO	PHYSCARPUS OPULIFOLIUS 'DANGLER'	DIABLO NINEBARK	---	450mm HT.	POT. 750mm O.C.
PN	PRUNUS MEXICANA	MEXICAN PRUNE	---	450mm HT.	POT. 750mm O.C.
RA	RIBES ALPINUM	MOUNTAIN CURRENT	---	450mm HT.	POT. 600mm O.C.
RA	RIBES ARGENTATA 'ORO-LOW'	GLOW LOW SUMAC	---	450mm HT.	POT. 600mm O.C.
RR	ROSA RUSSICA	RUSSIAN ROSE	---	450mm HT.	POT. 600mm O.C.
SB	SPIRAEA RETICULATA 'TOIR'	TOIR SPIRAEA	---	450mm HT.	POT. 600mm O.C.
SS	SORBARIA SORBIFOLIA	FALSE SPIRAEA	---	500mm HT.	POT. 900mm O.C.
SV	SYRINGA VALLGARD 'SENSATION'	SENSATION FRENCH HYBRID LILAC	---	800mm HT.	POT. 1200mm O.C.
VL	VIBURNUM LANTANA	WINTERFIRE TREE	---	600mm HT.	POT. 1000mm O.C.
PERENNIALS					
CAW	CAULOPHANTHUS 'KORONAL VAL ROBBIE'	FOREST REED GRASS	---	1 GAL. POT.	POT. 600mm O.C.
PV	PRINUS NIGRA 'SHADENIGHT'	SHADENIGHT SWEET GRASS	---	1 GAL. POT.	POT. 600mm O.C.
MS	MESANTHUS SINGENS 'SILVER FEATHER'	SILVER FEATHER MISCANTHUS	---	1 GAL. POT.	POT. 1000mm O.C.
PERENNIALS					
EP	ECHINACEA PURPUREA 'TOMKOW WHITE'	WHITE CONEFLOWER	---	1 GAL. POT.	POT. 400mm O.C.
GM	GERANIUM MACRORHIZIUM	CRANESBILL GERANIUM	---	1 GAL. POT.	POT. 400mm O.C.
HE	HEMEROCALLIS 'STELLA D'ORO'	STELLA D'ORO DAYLILY	---	1 GAL. POT.	POT. 400mm O.C.
MF	MAFICA X FASCICULATA 'WALKERS LOW'	WALKERS LOW GARNET	---	1 GAL. POT.	POT. 400mm O.C.
RF	RUBRODIA FLUGGIDA 'GOLDSTROM'	BLACK EYED SUSAN	---	1 GAL. POT.	POT. 450mm O.C.
SS	SEDUM SPECTABILE 'AUTUMN JOY'	AUTUMN JOY SEDUM	---	1 GAL. POT.	POT. 450mm O.C.

TOTAL SITE AREA = 44,900 SQ.M.

PROJECTED 40 YEAR TREE CANOPY COVER =18614 SQ.M.
SITE CANOPY COVER = 41%

PROJECTED 40 YEAR TREE CANOPY COVER			
TREE SIZE	40 YR CANOPY DIA	AREA COVER M2	QUANTITY
SMALL DEC.	5.5M DIA	23.76	26
MEDIUM DEC.	10M DIA	78.54	12
LARGE DEC.	15M DIA	176.70	83
CONIFER	5M DIA	19.63	26
COLUMNAR	3.5M DIA	9.62	44
SUBSUBTOTAL			17159
EX TREE CANOPY COVER (APPROX.)			1455
TOTAL			18614

NOKIA Ottawa Campus

570 March Rd, KanataOttawa ON K2K 2T6

BLOCK 6 AND
PART OF BLOCK 1
REGISTERED PLAN 4M-642
AND
PART OF LOTS 8 AND 9
CONCESSION 4

Gensler


5905 Creeville Ave
Dallas TX 75236
Tel 214.273.1500

Owner: Nokia
Architectural Site Planning: Gensler
Civil Engineering: Gensler
Electrical Engineering: Gensler
Mechanical Engineering: Gensler
Structural Engineering: Gensler
Landscape Architecture: Gensler
Site Planning: Gensler
Urban Design: Gensler
Recreation and Park Planning: Gensler
Project Management: Gensler

Date	Description
11-12-23	ISSUED FOR REVIEW / CO-ORDINATION
05-09-24	ISSUED FOR SPA
01-11-24	RE-ISSUED FOR SPA
31-01-25	RE-ISSUED FOR SPA

Landscape Architecture
Urban Design
Site Planning
Recreation and Park Planning
Project Management

319 McRae Avenue, Suite 502, Ottawa, Ontario, K1Z 0B9
Tel: (613) 729-4536
Key Plan

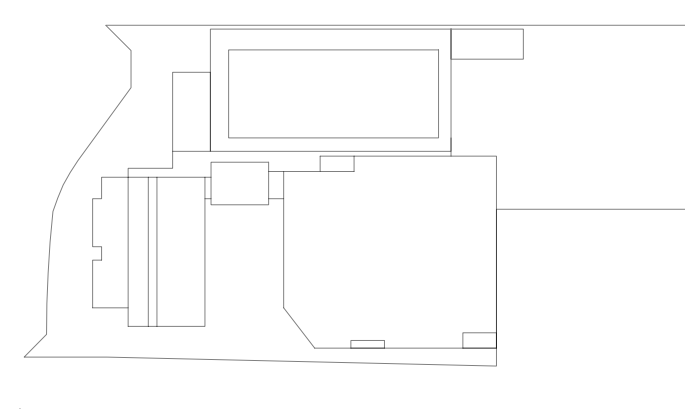

Seal / Signature



Project Name
Nokia Ottawa Campus

Project Number
027.7946.000 (CSW PROJ. NO. 2113-02)

Description
PLANTING PLAN
TREE CANOPY AND SOIL VOLUMES






















Scale 1 : 400

L1.1

© 2021 Gensler

#19202

D07-12-24-0149

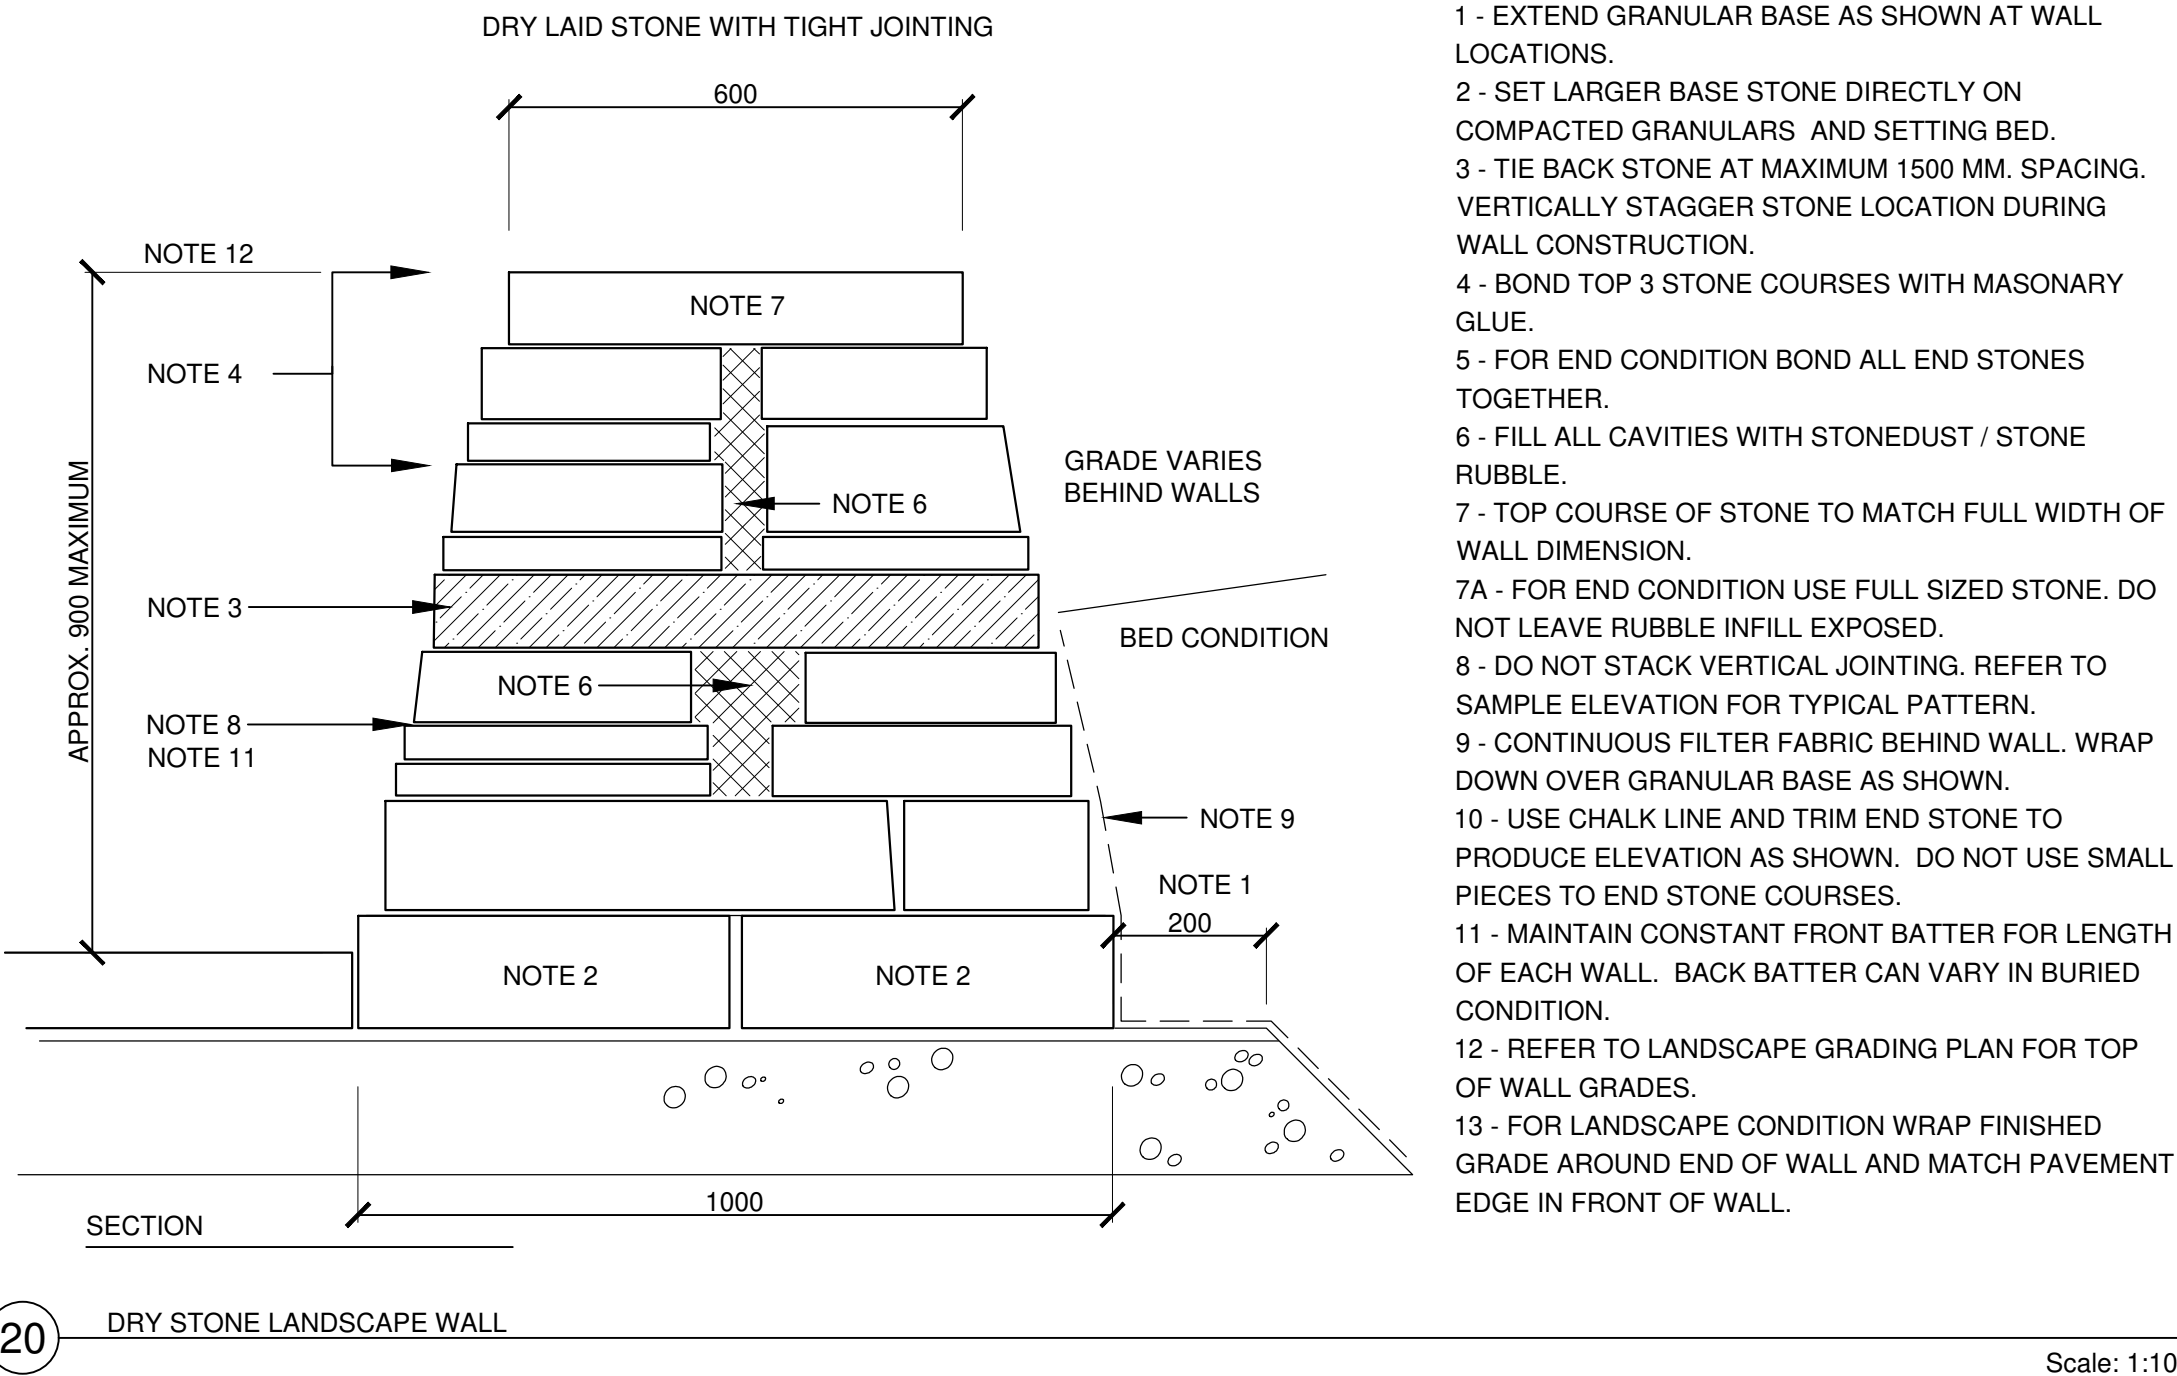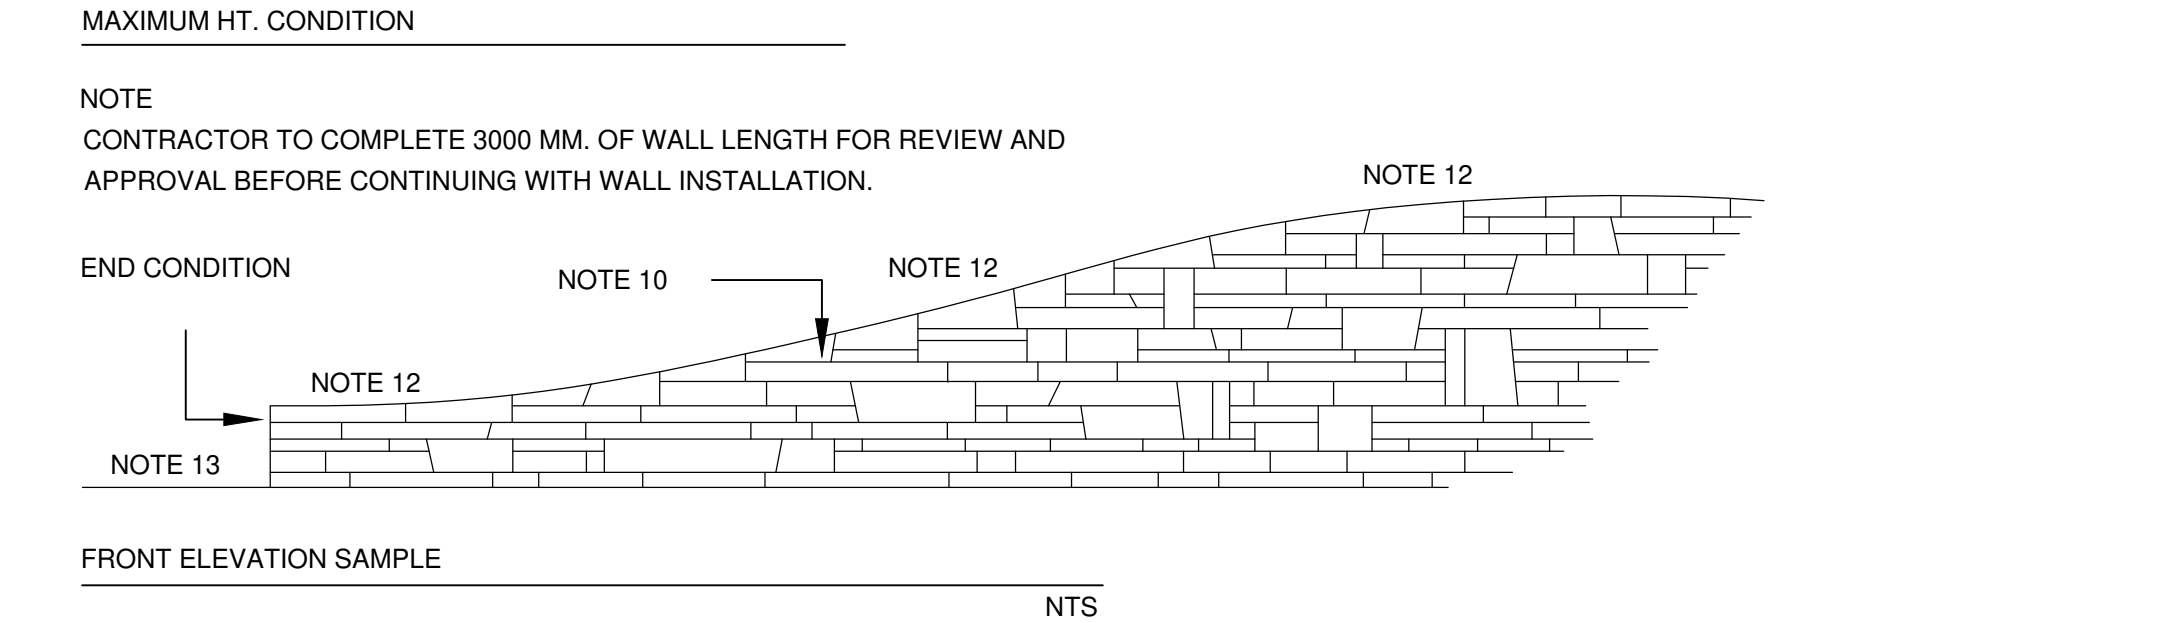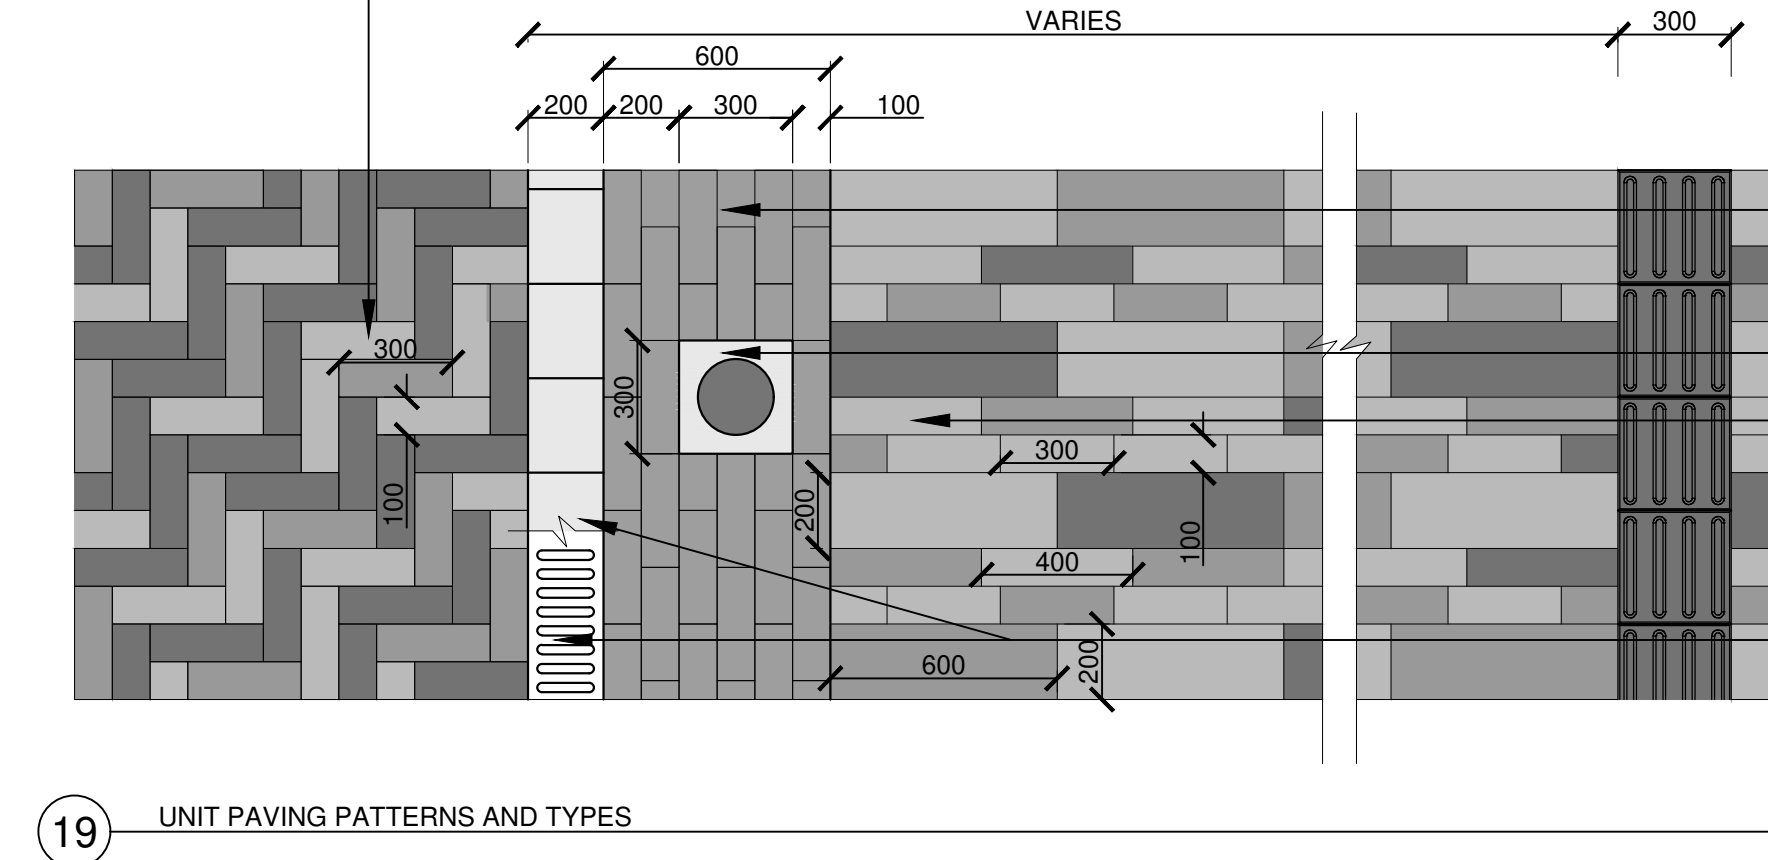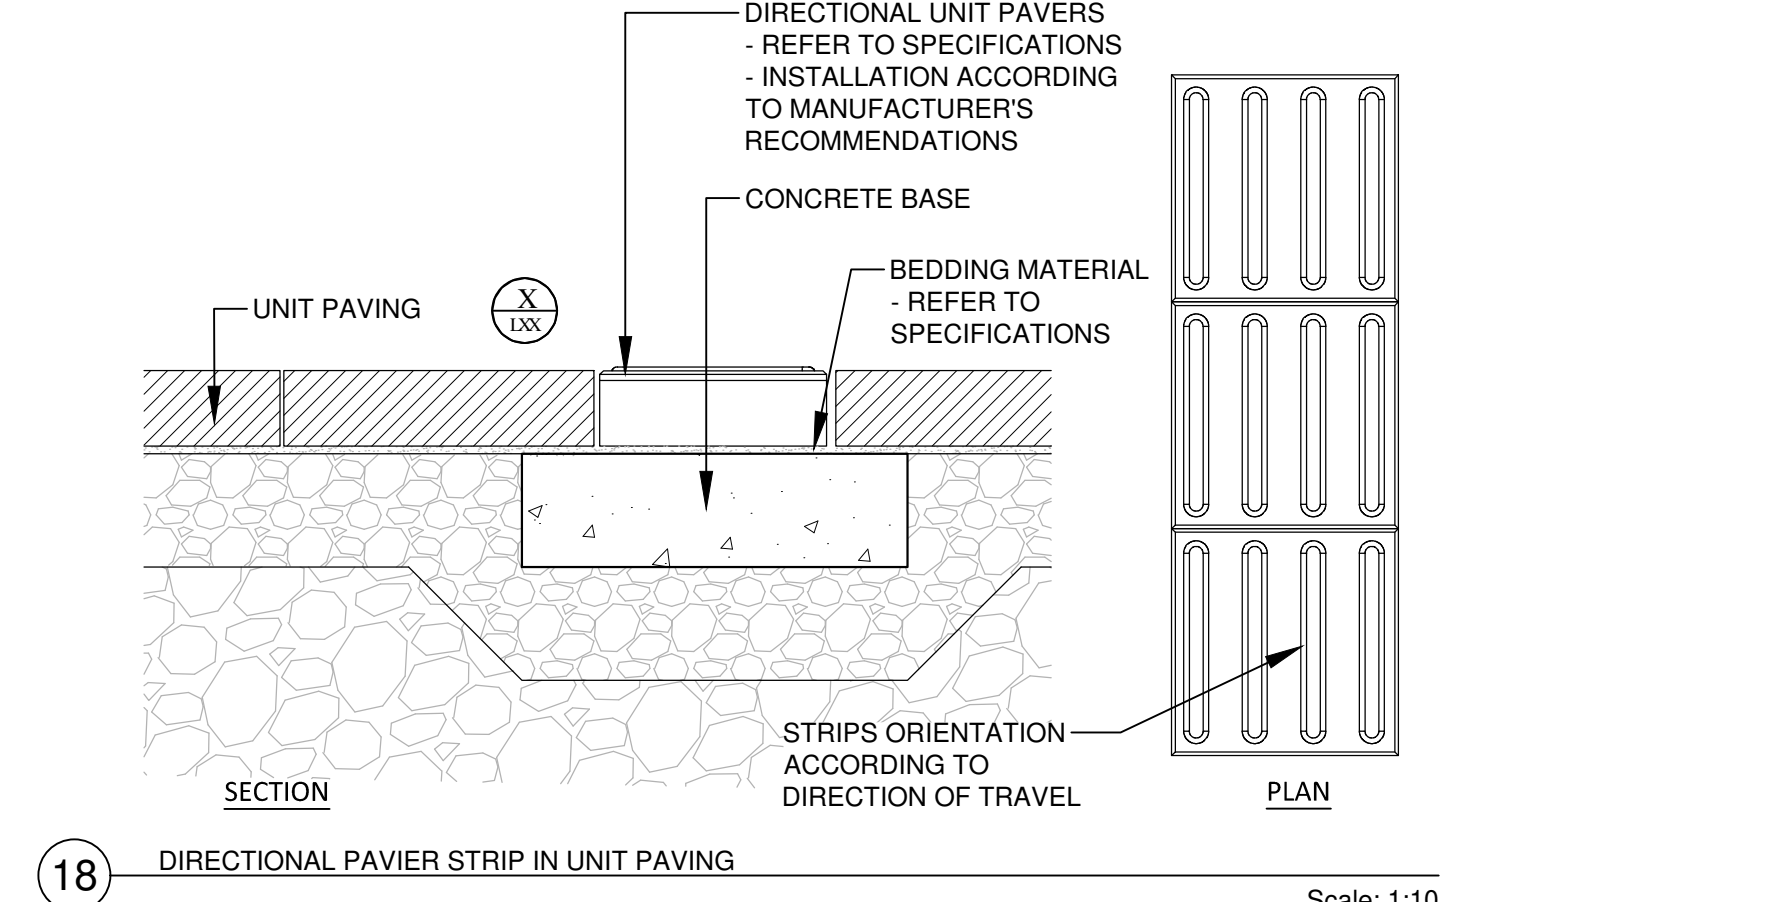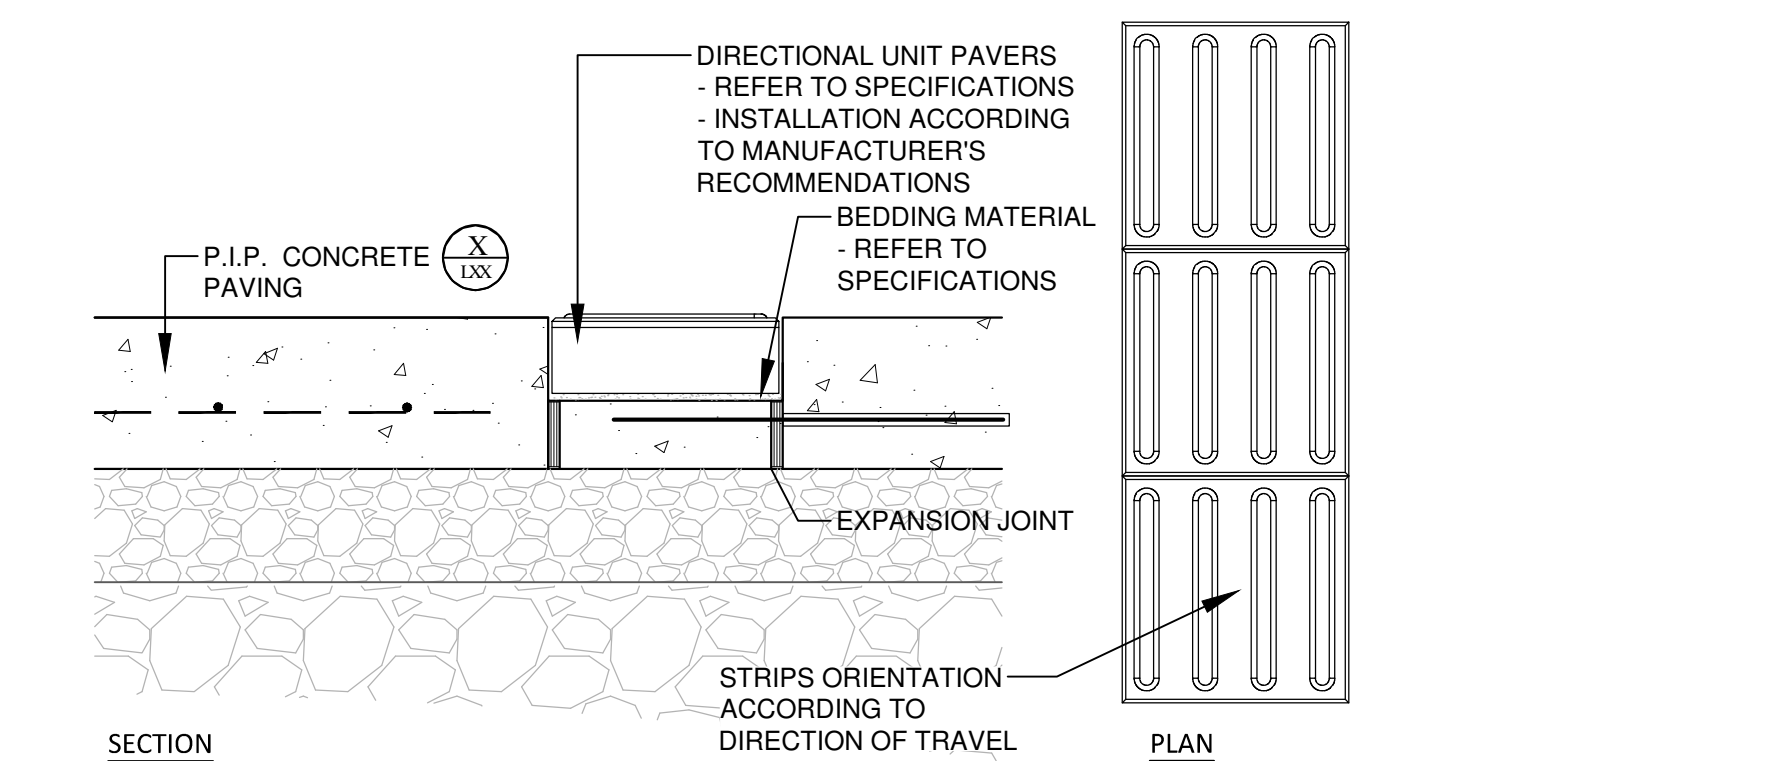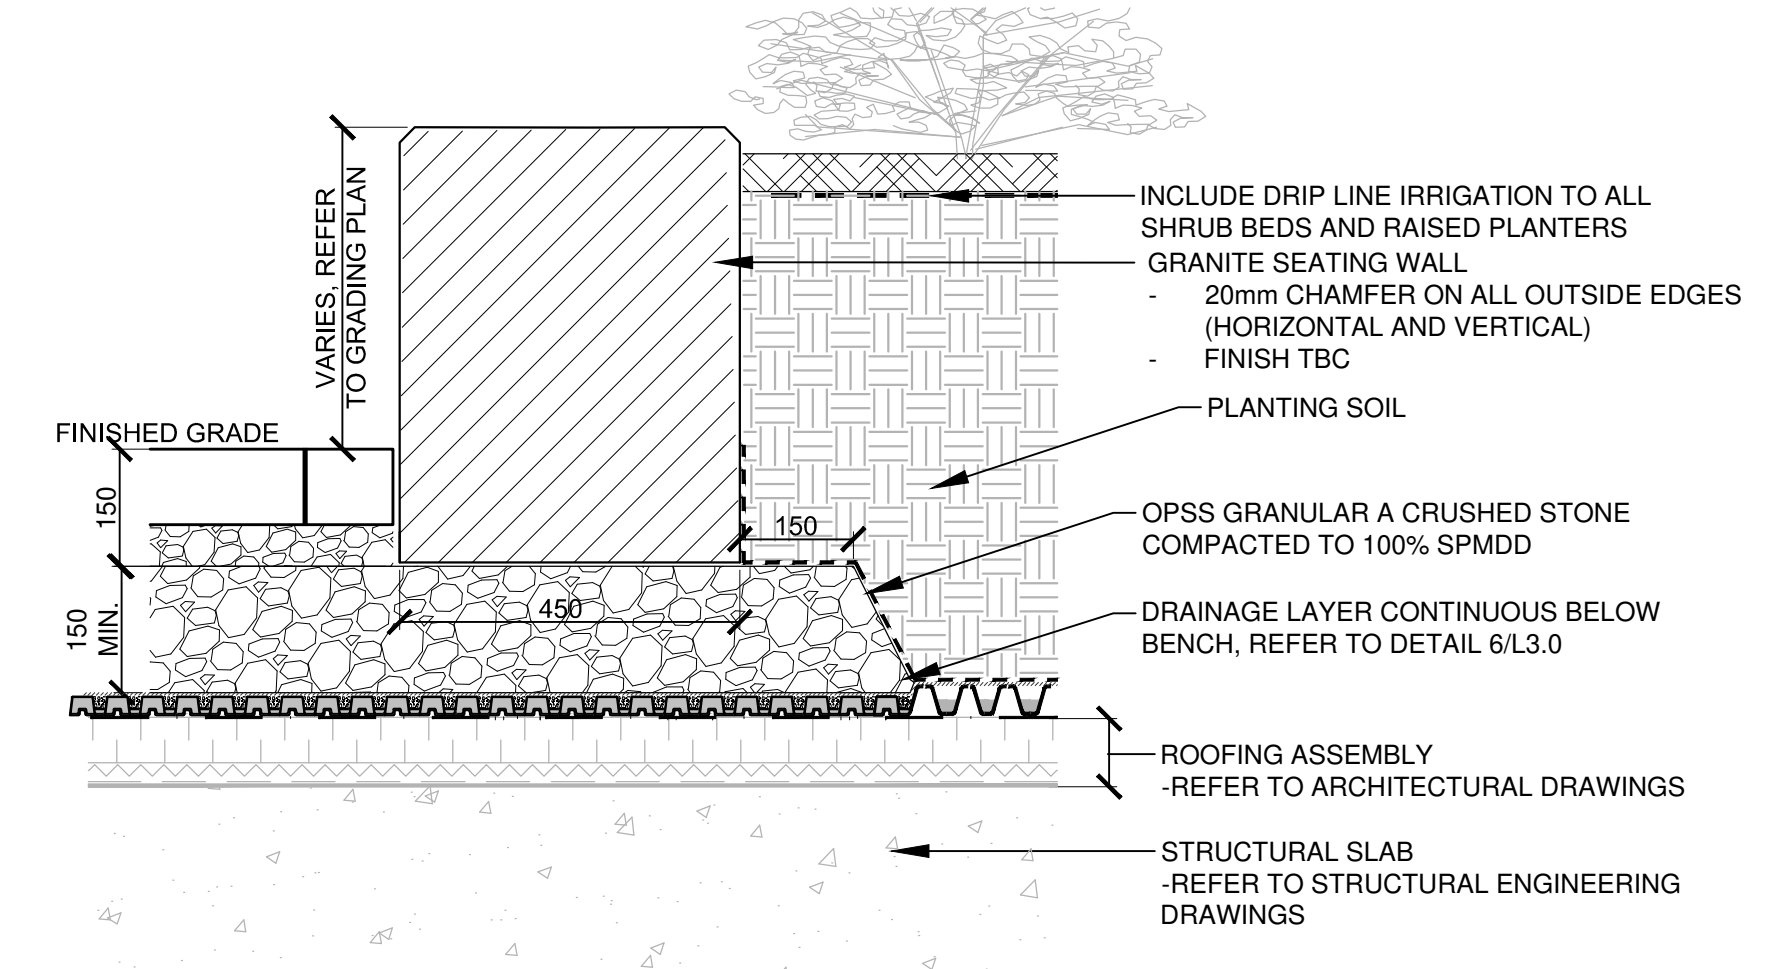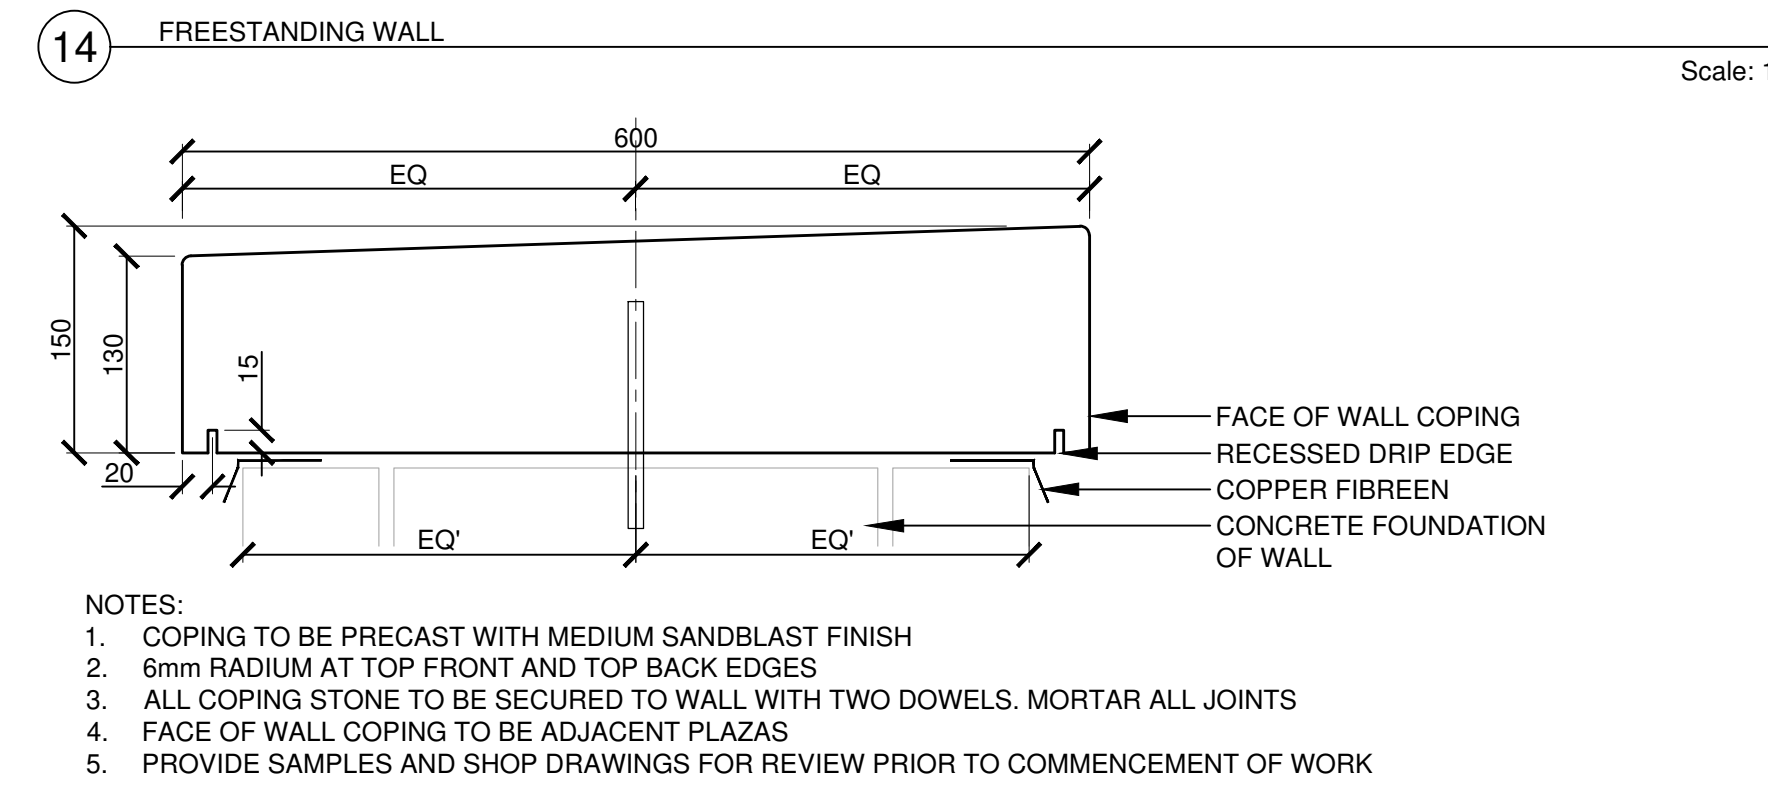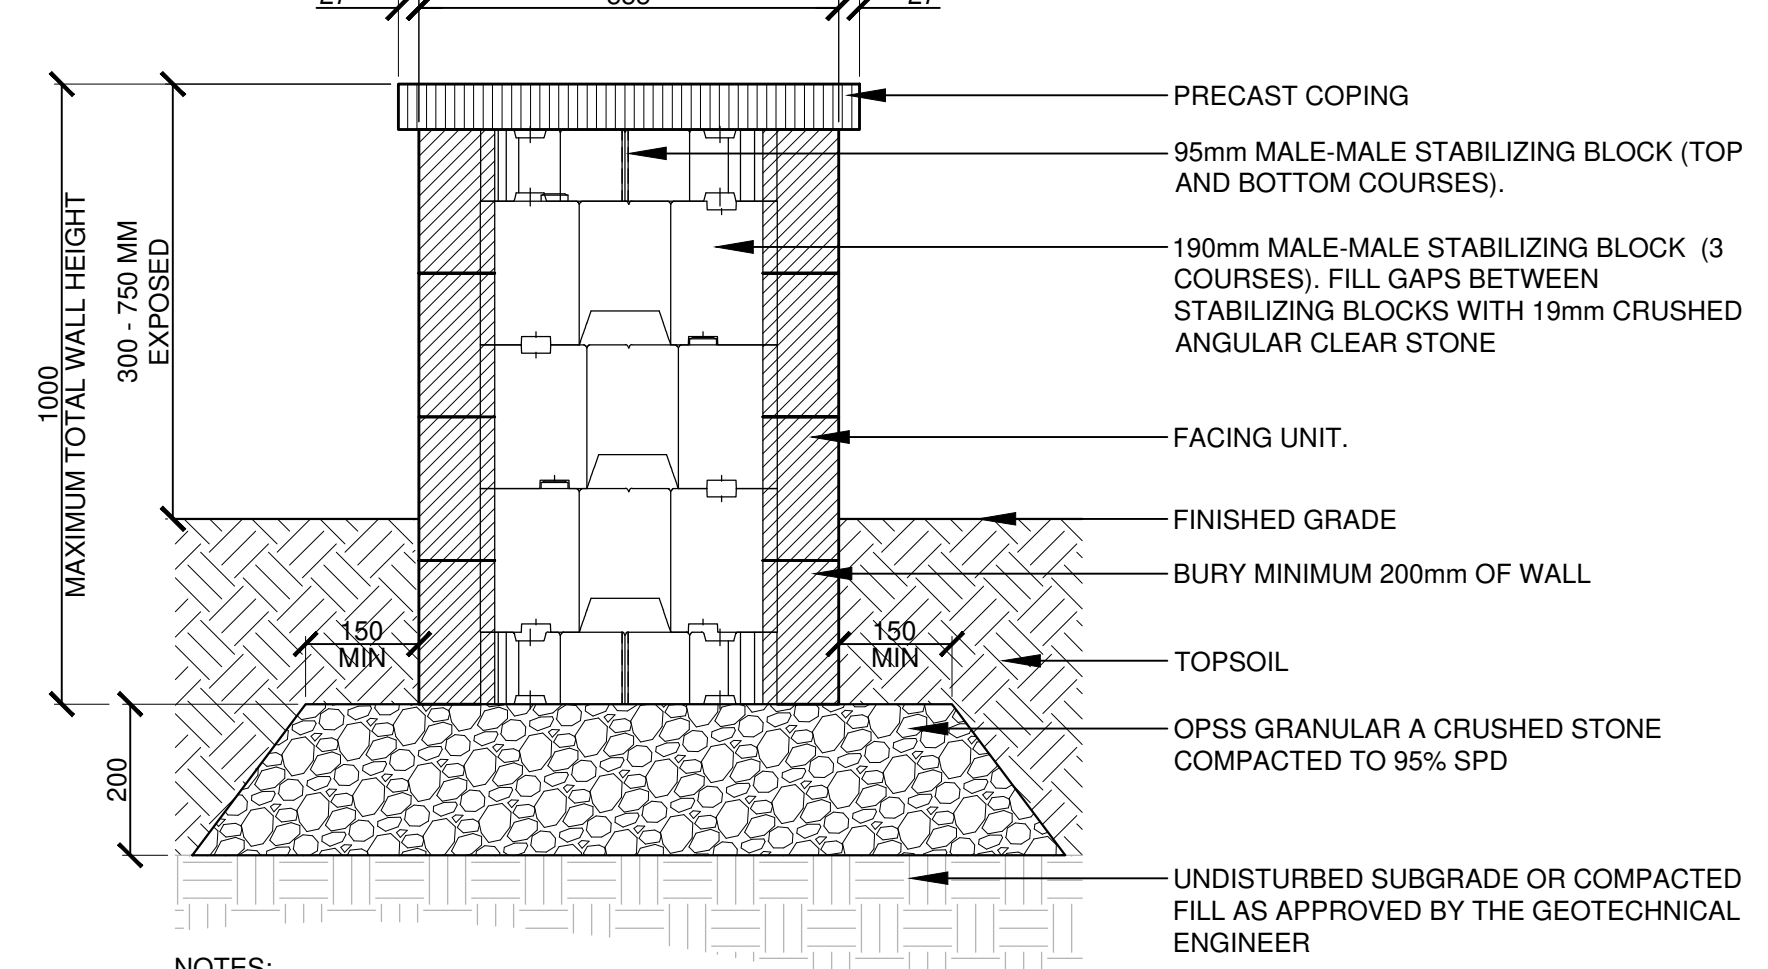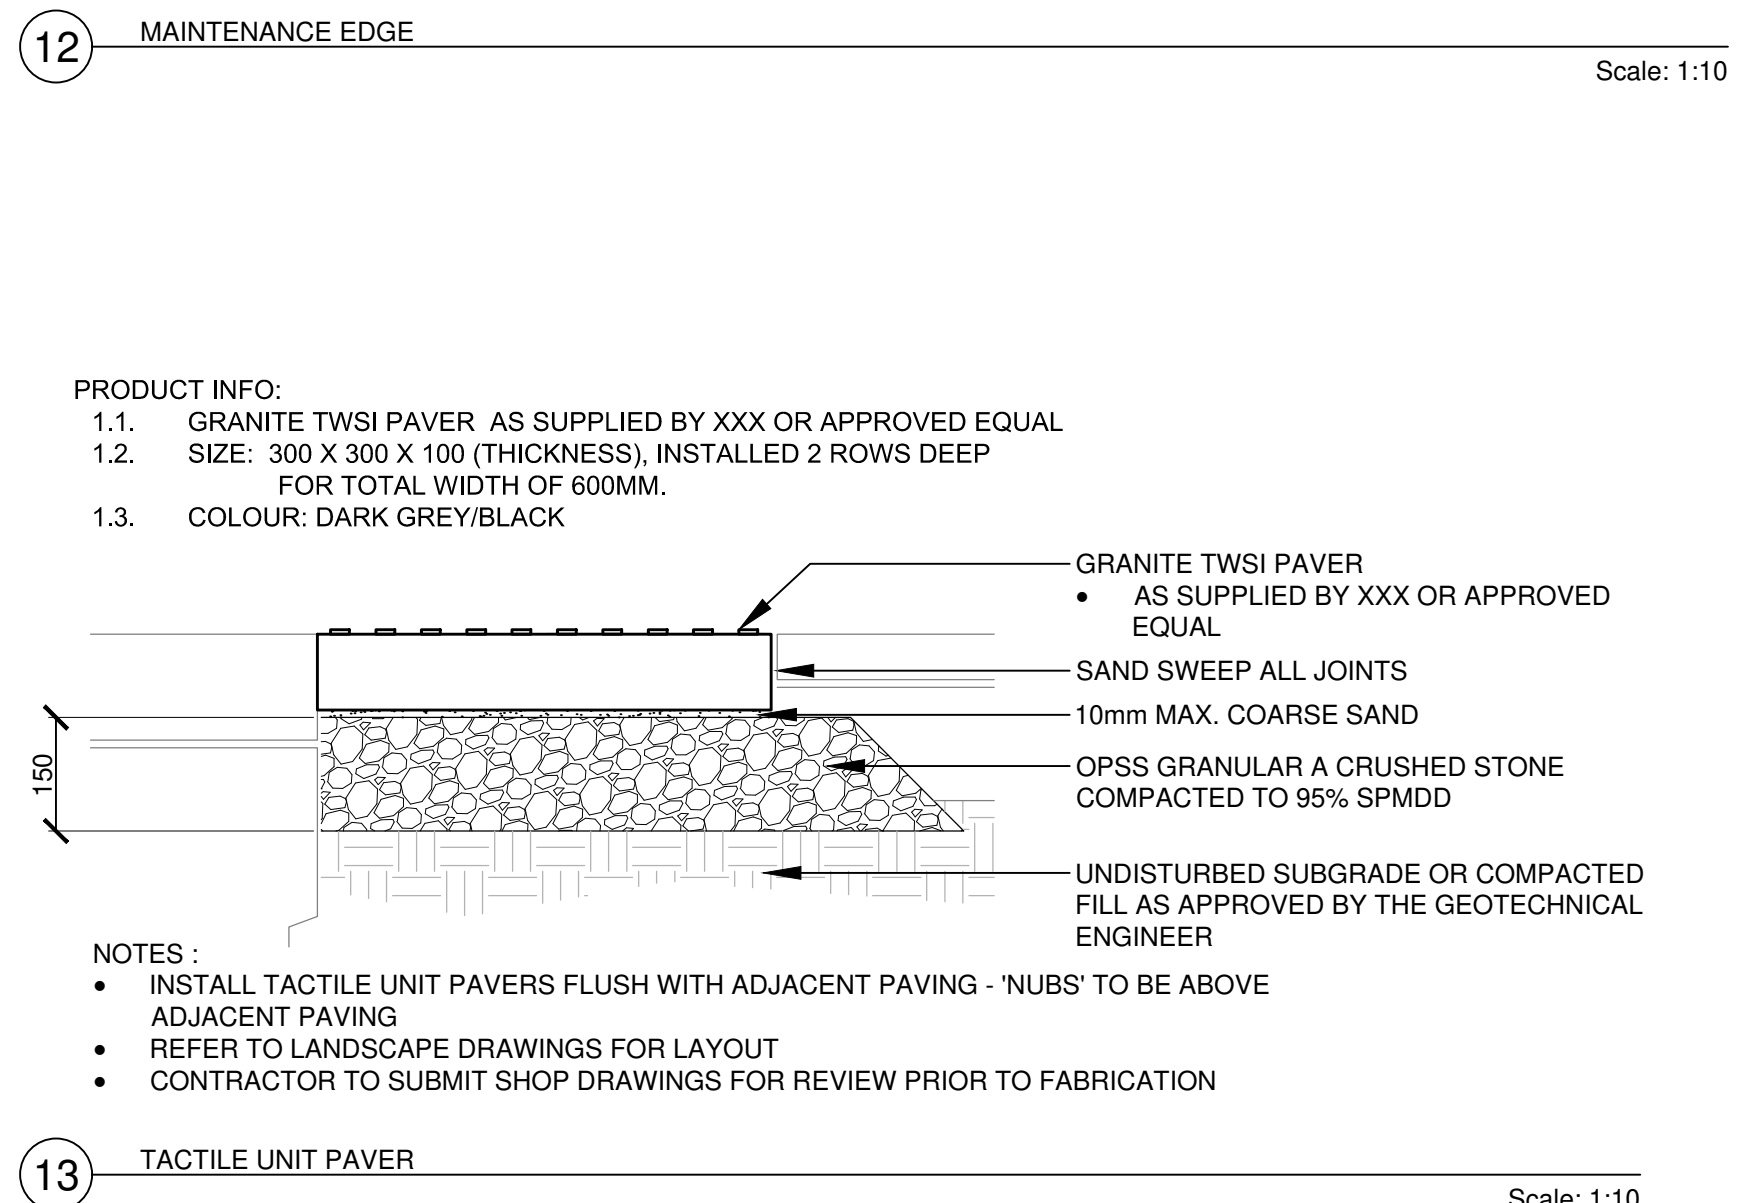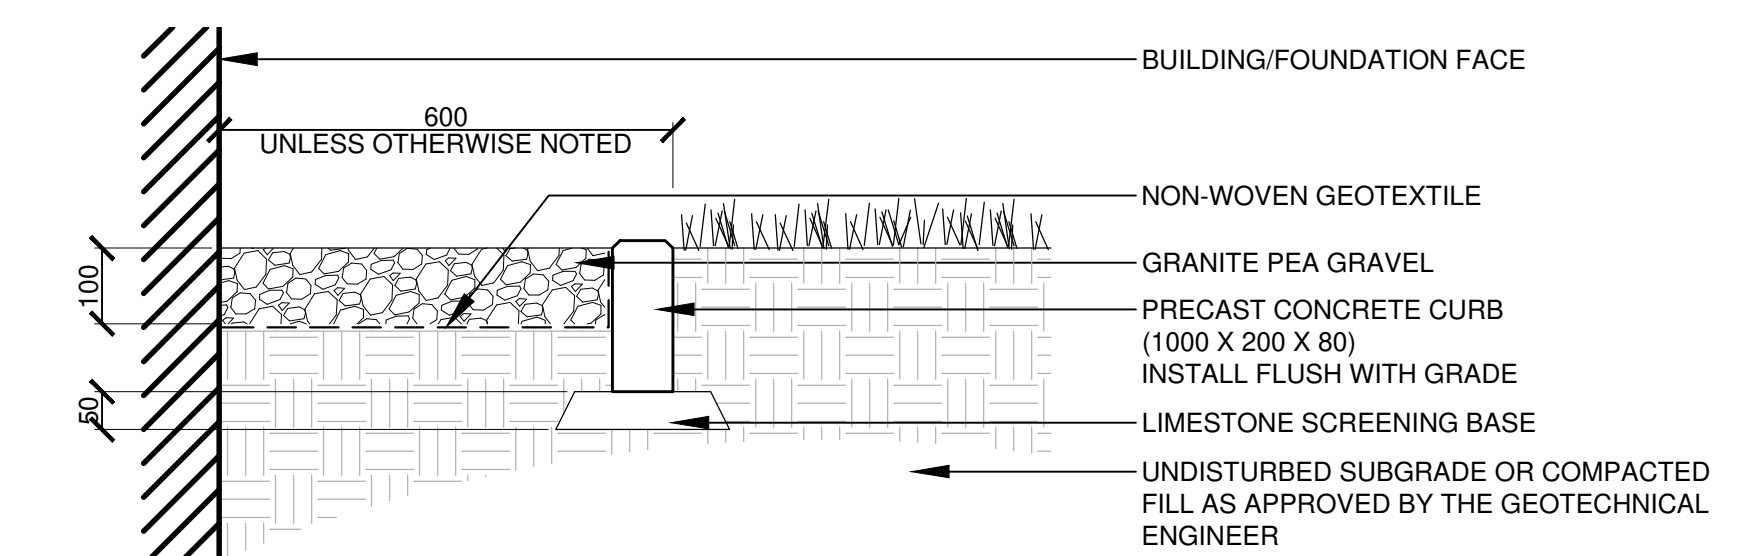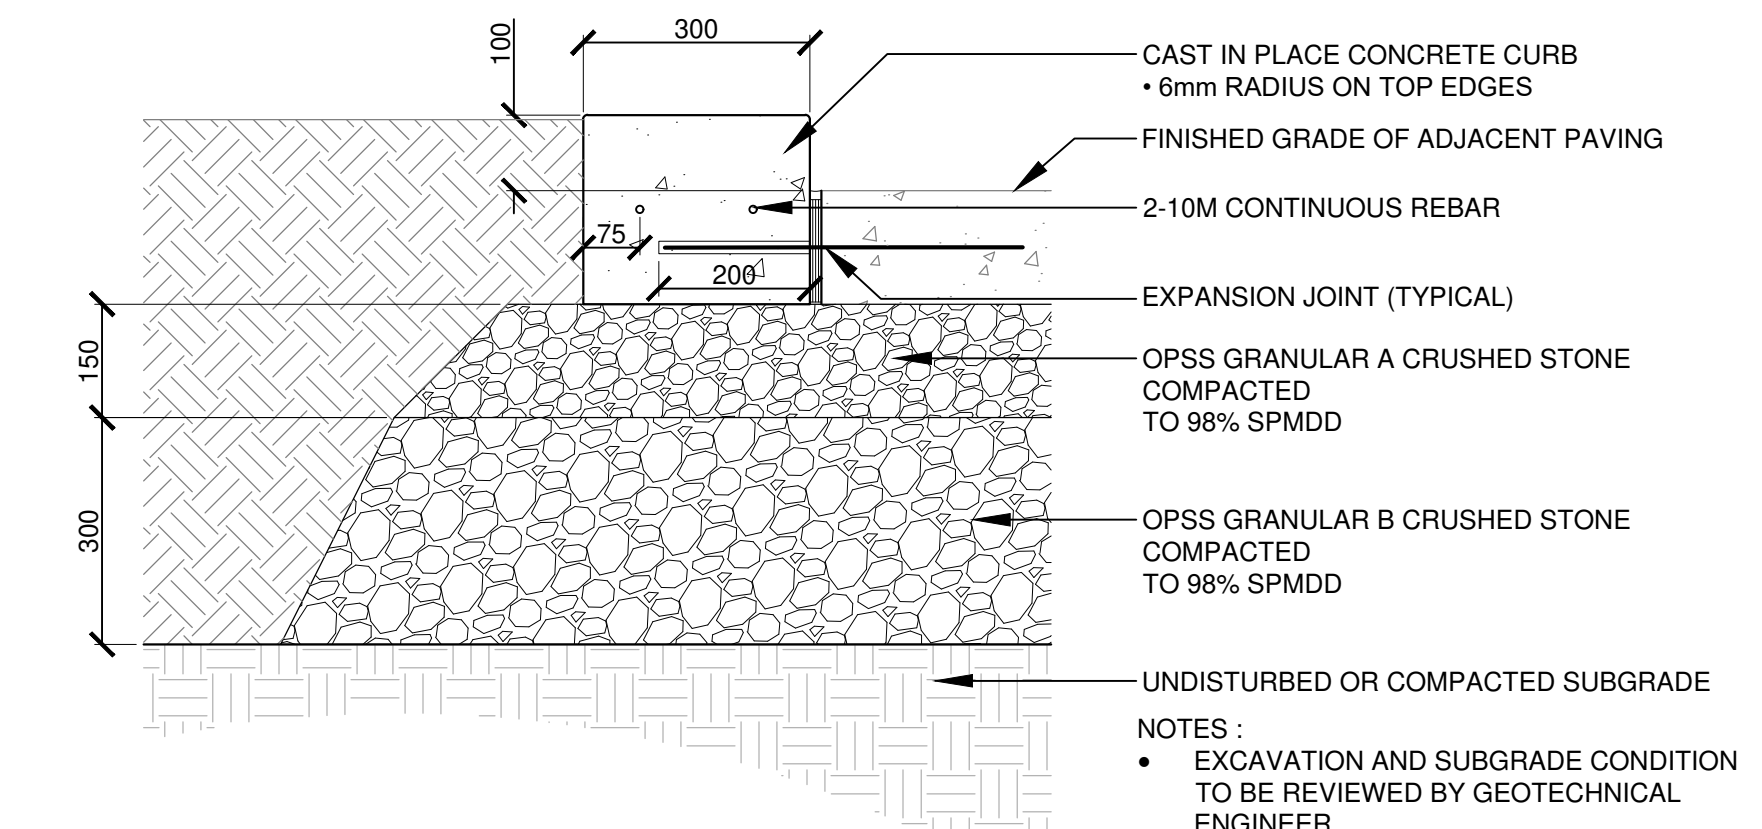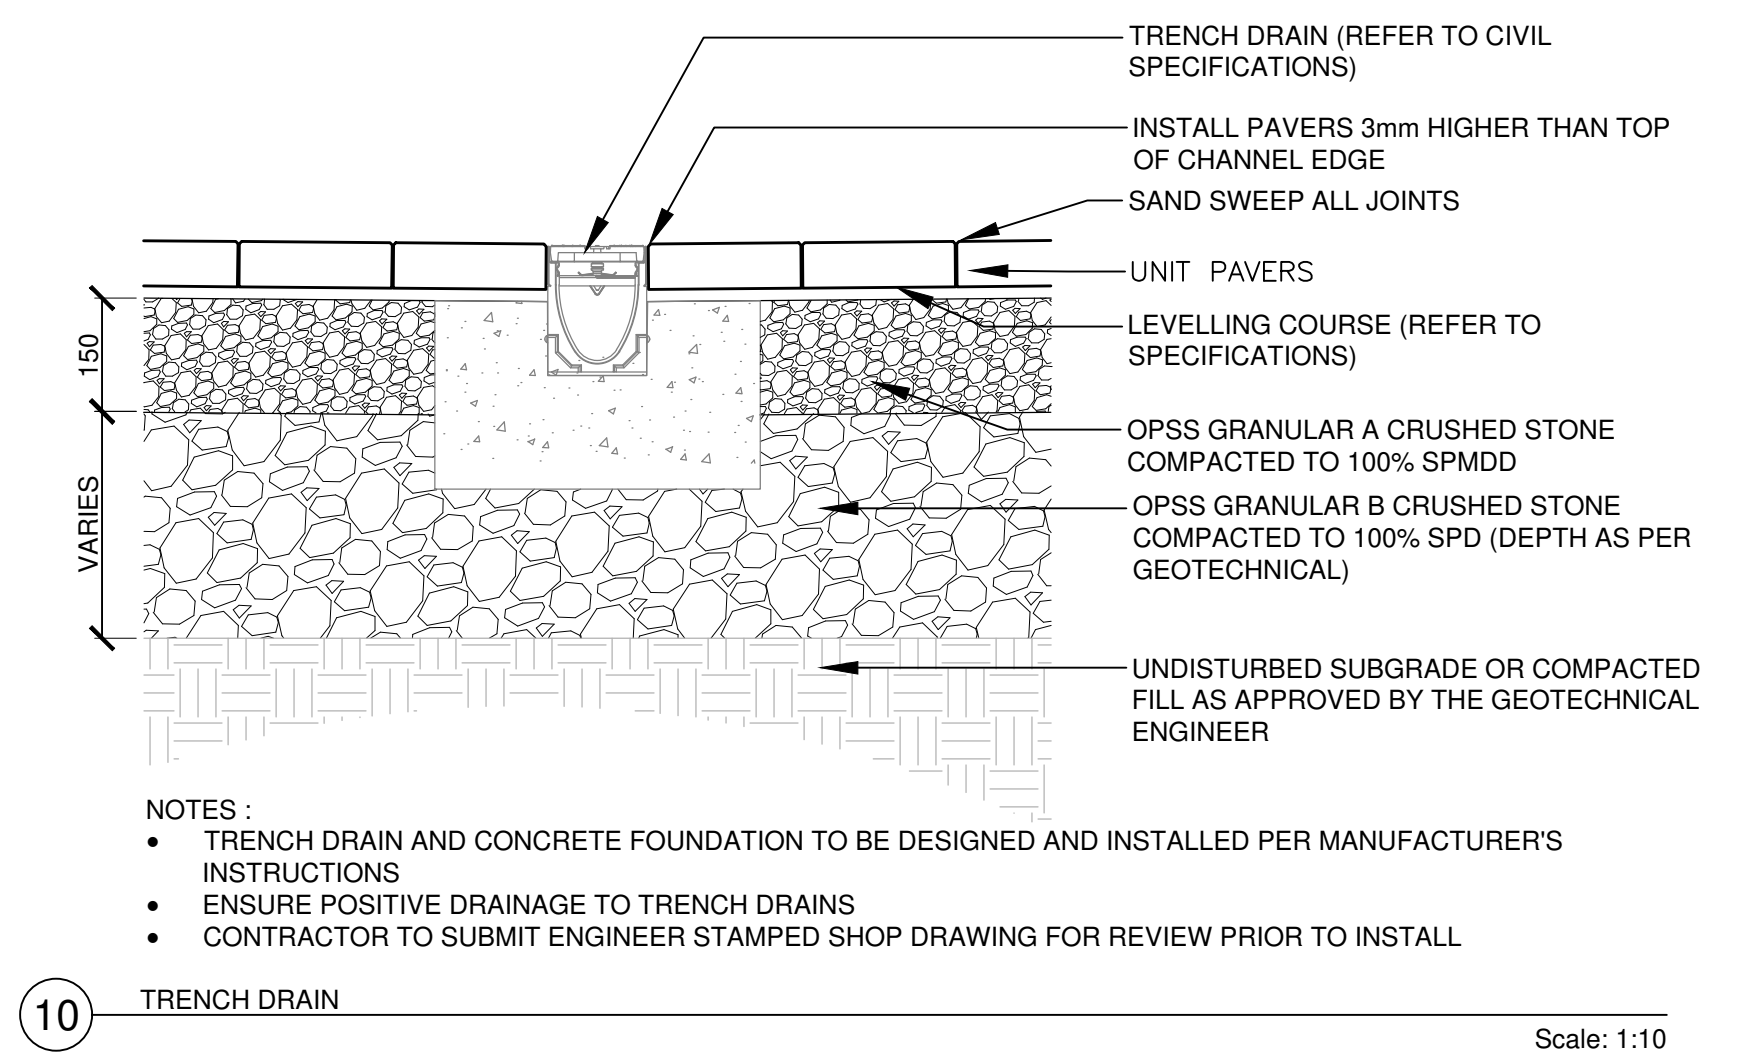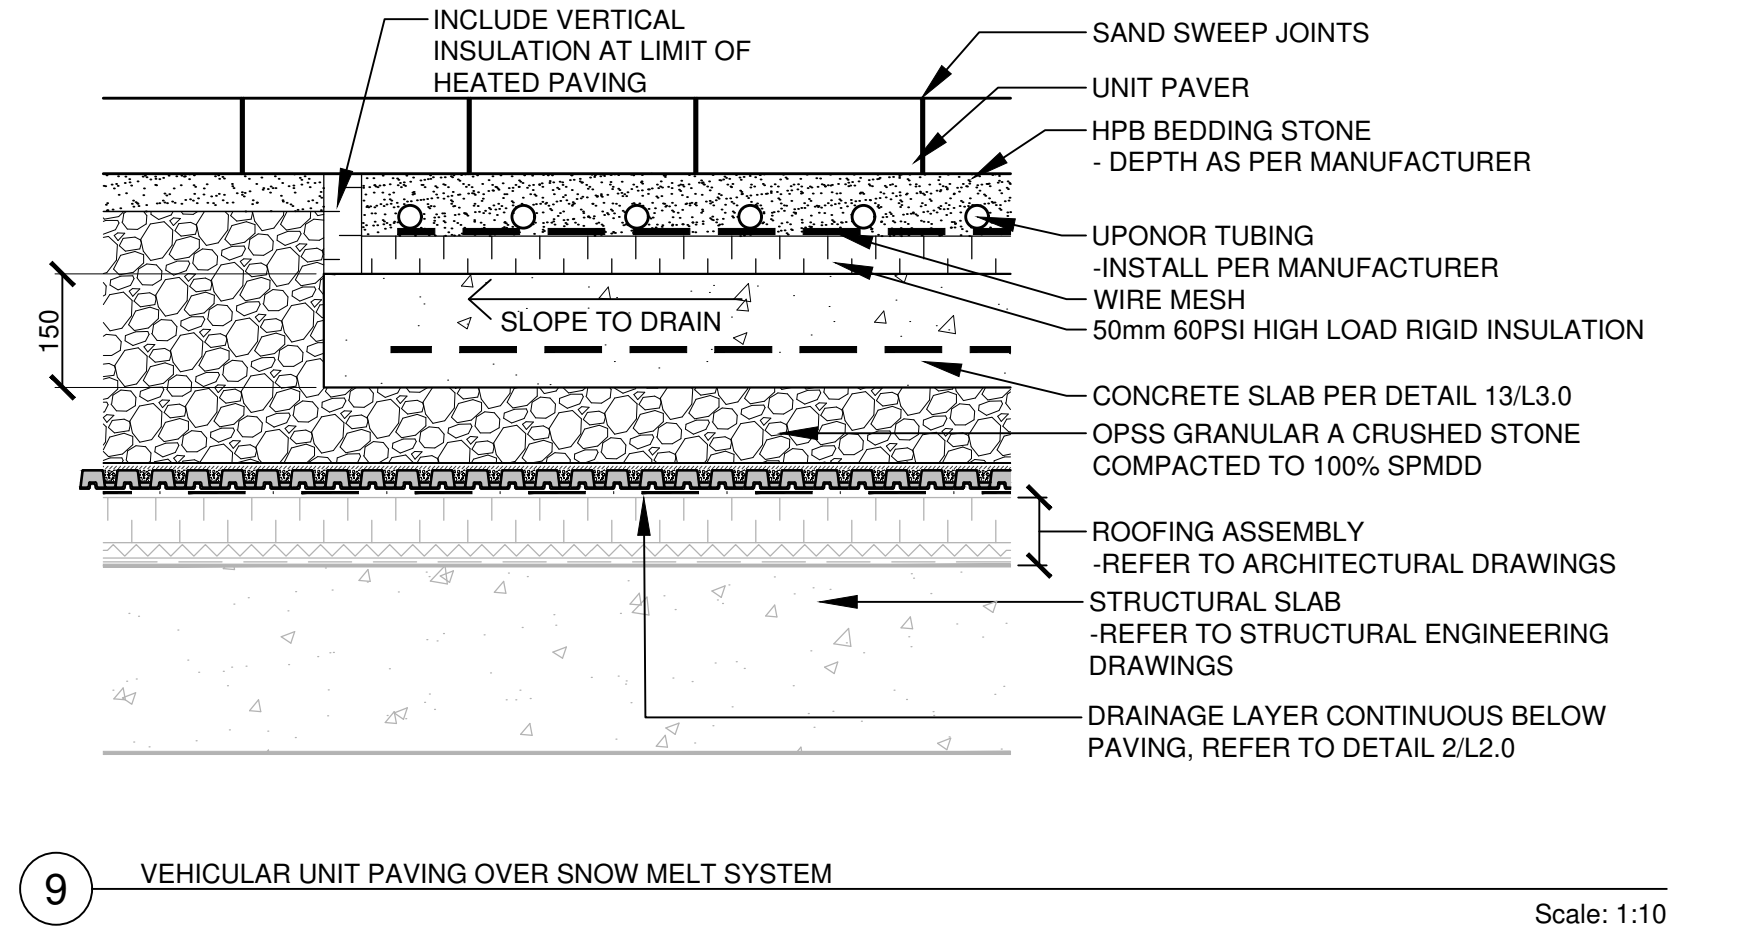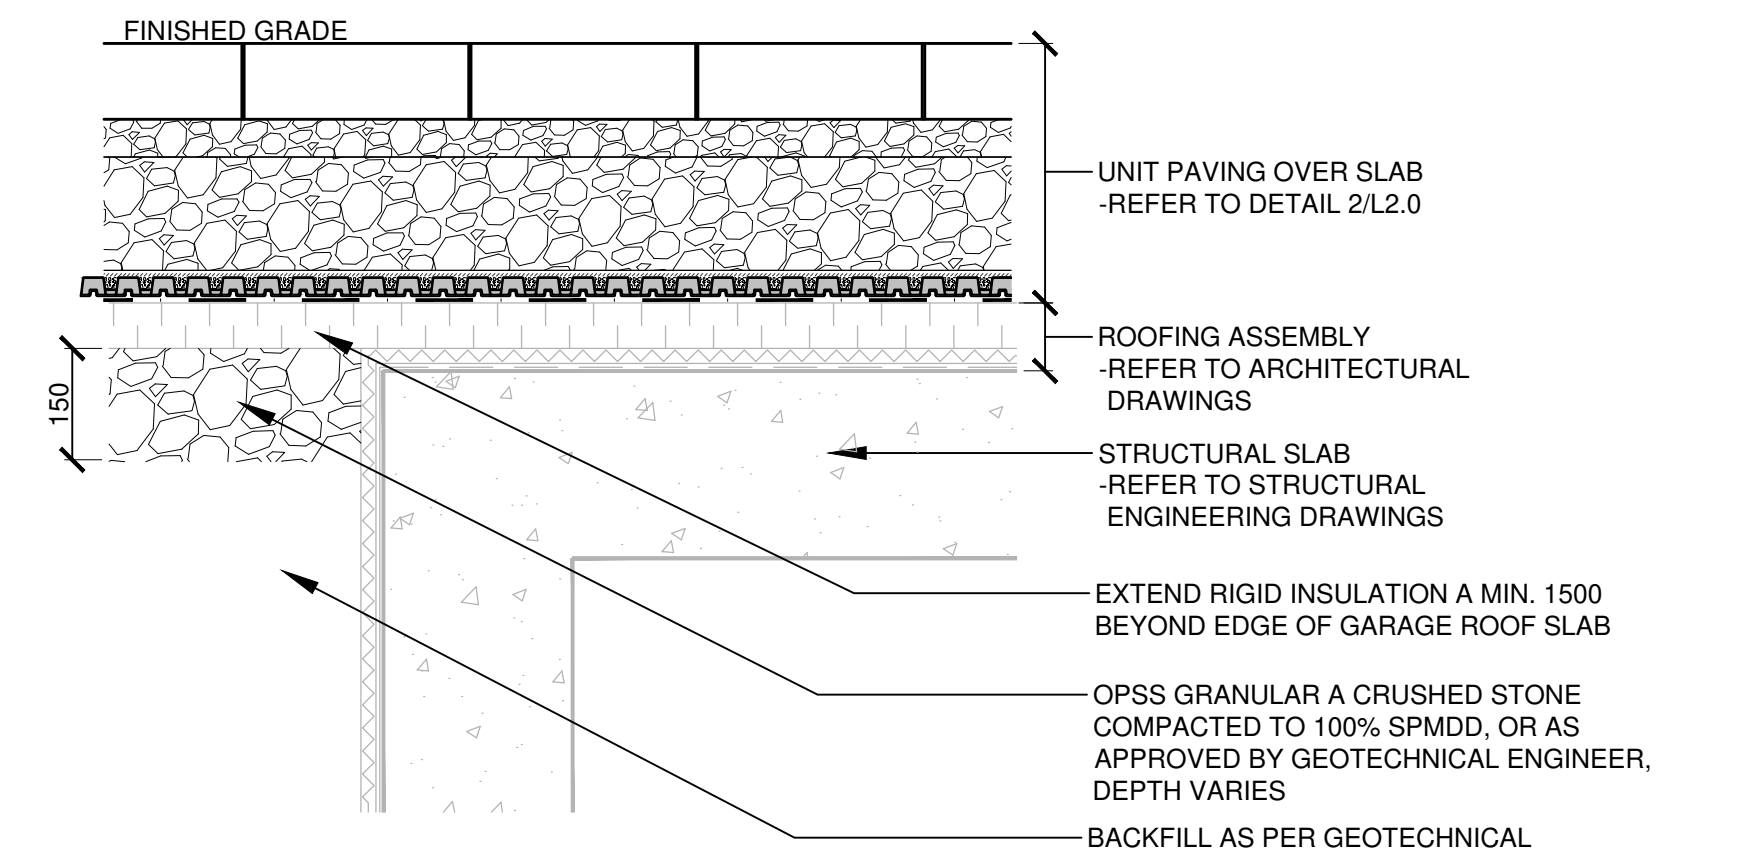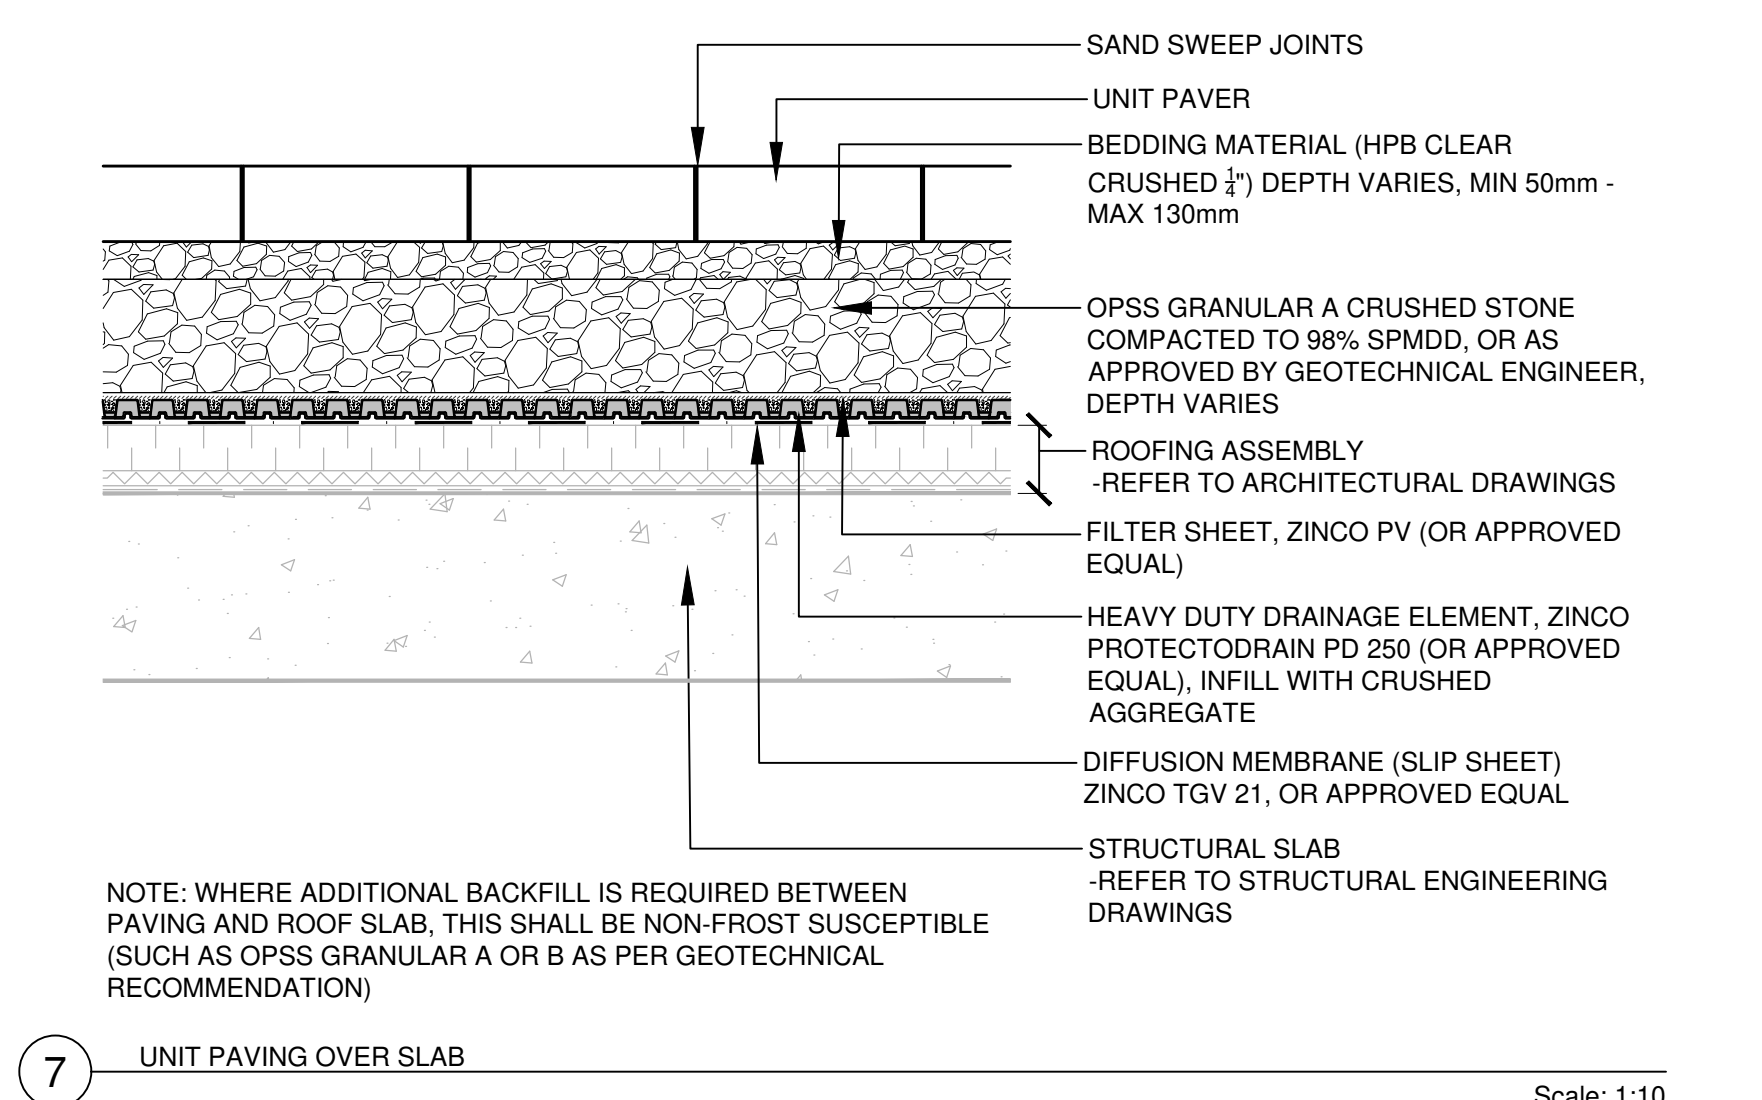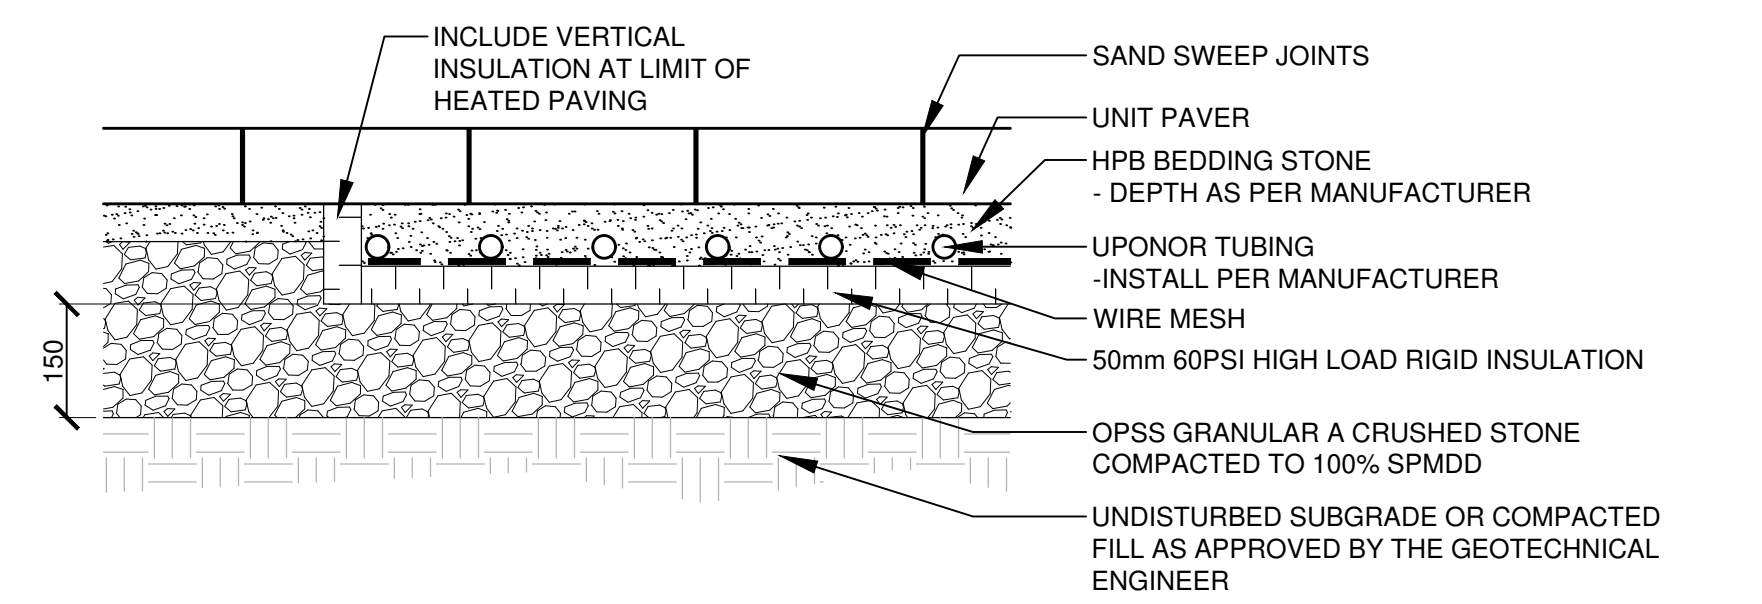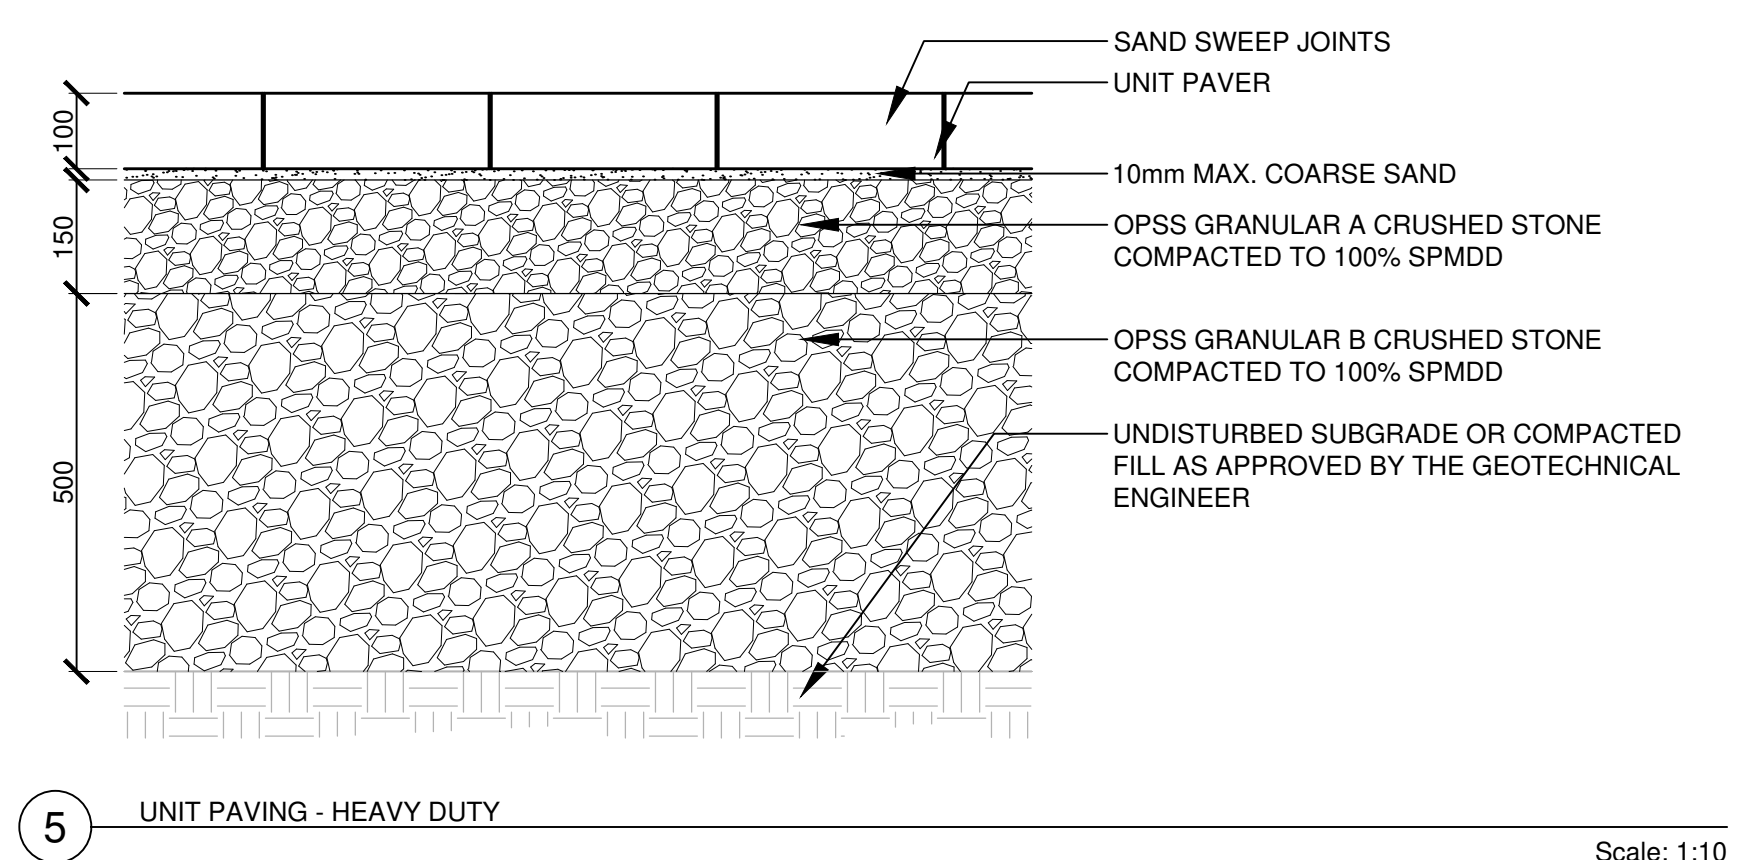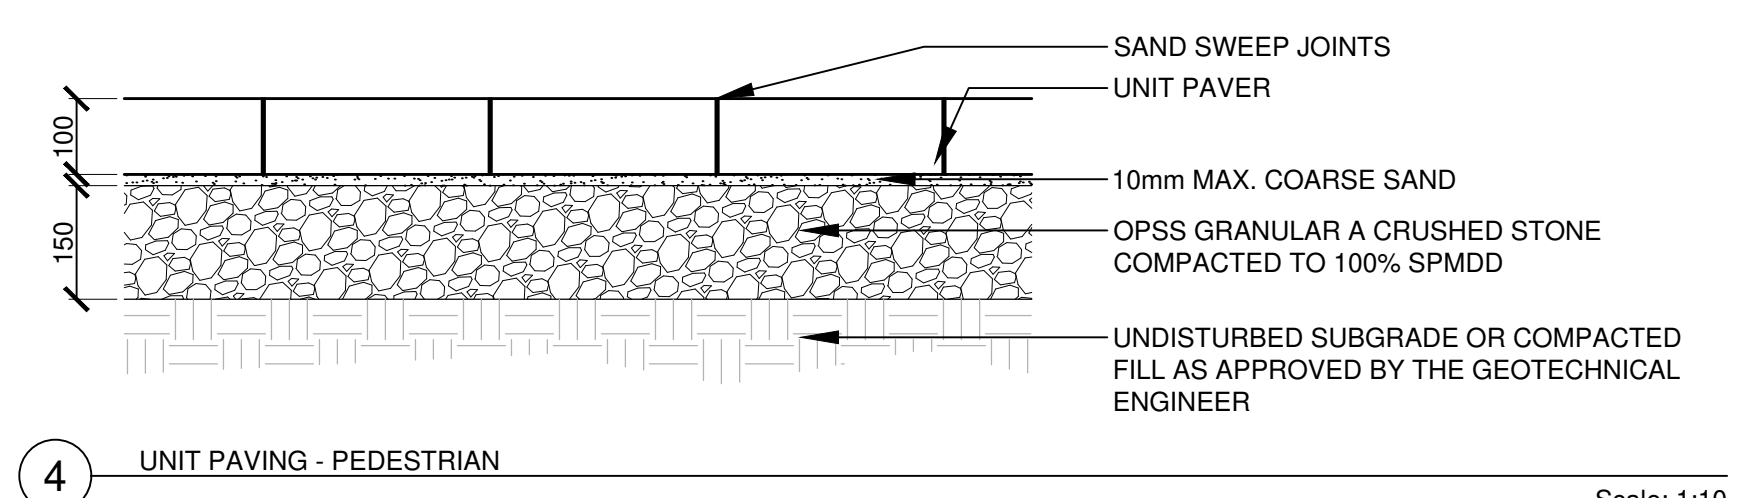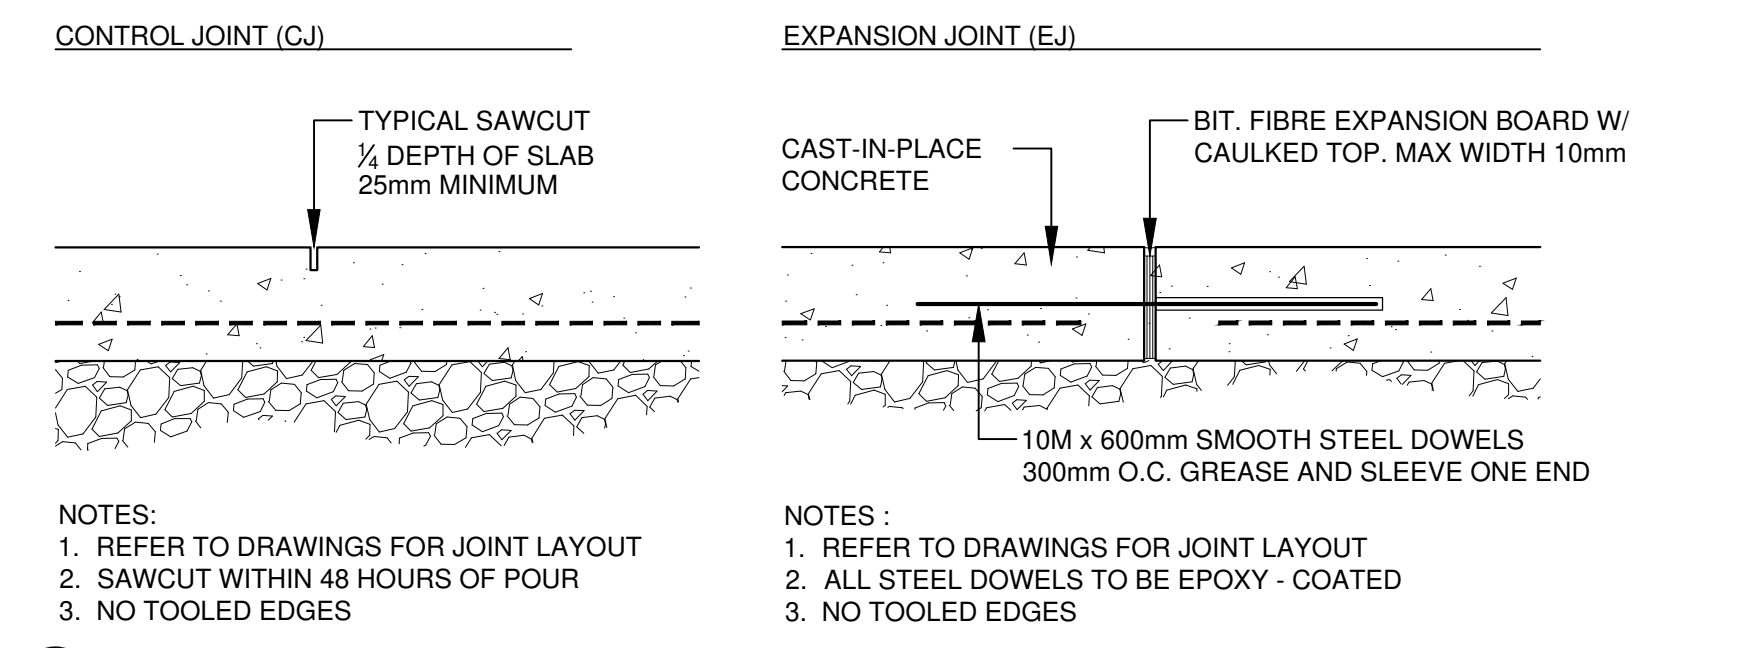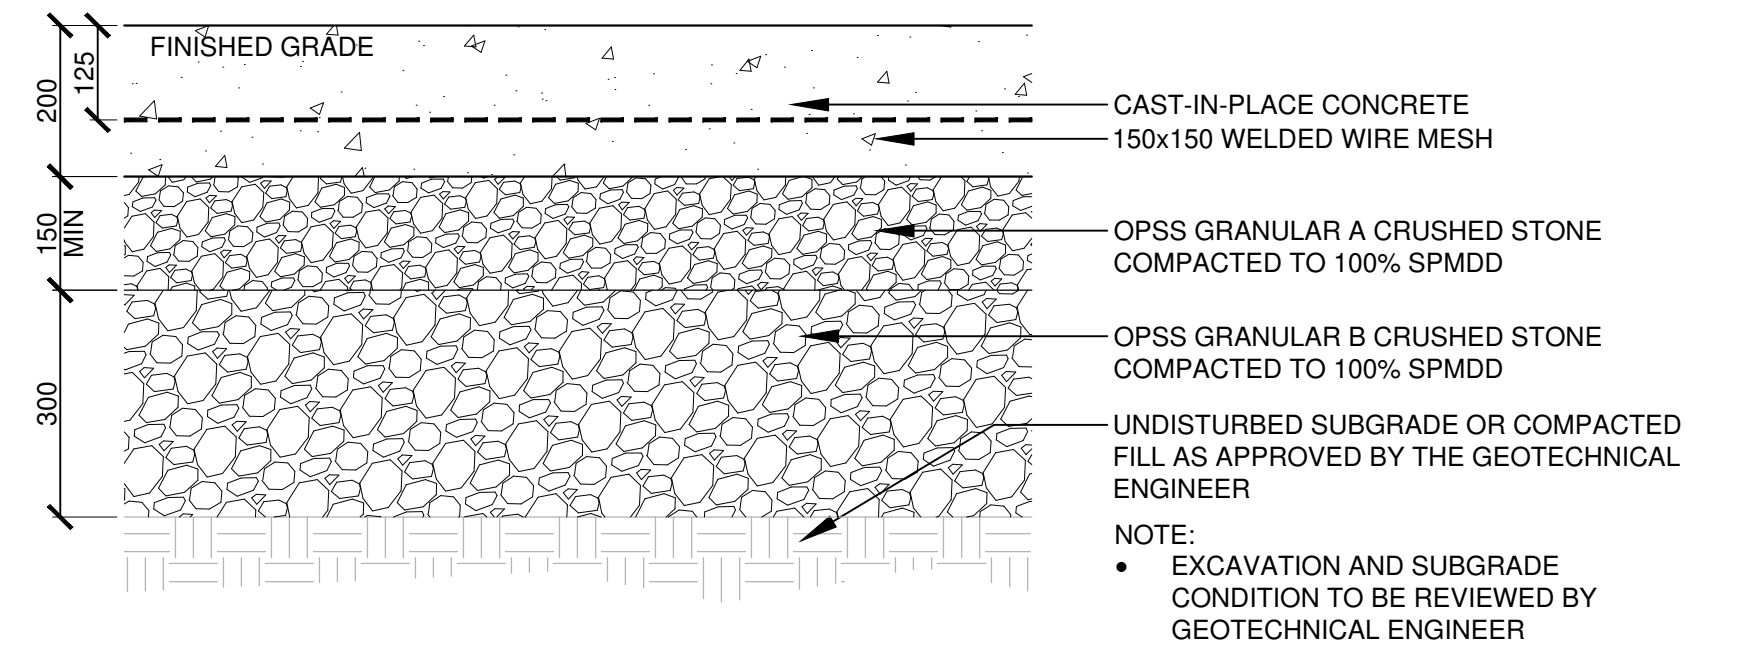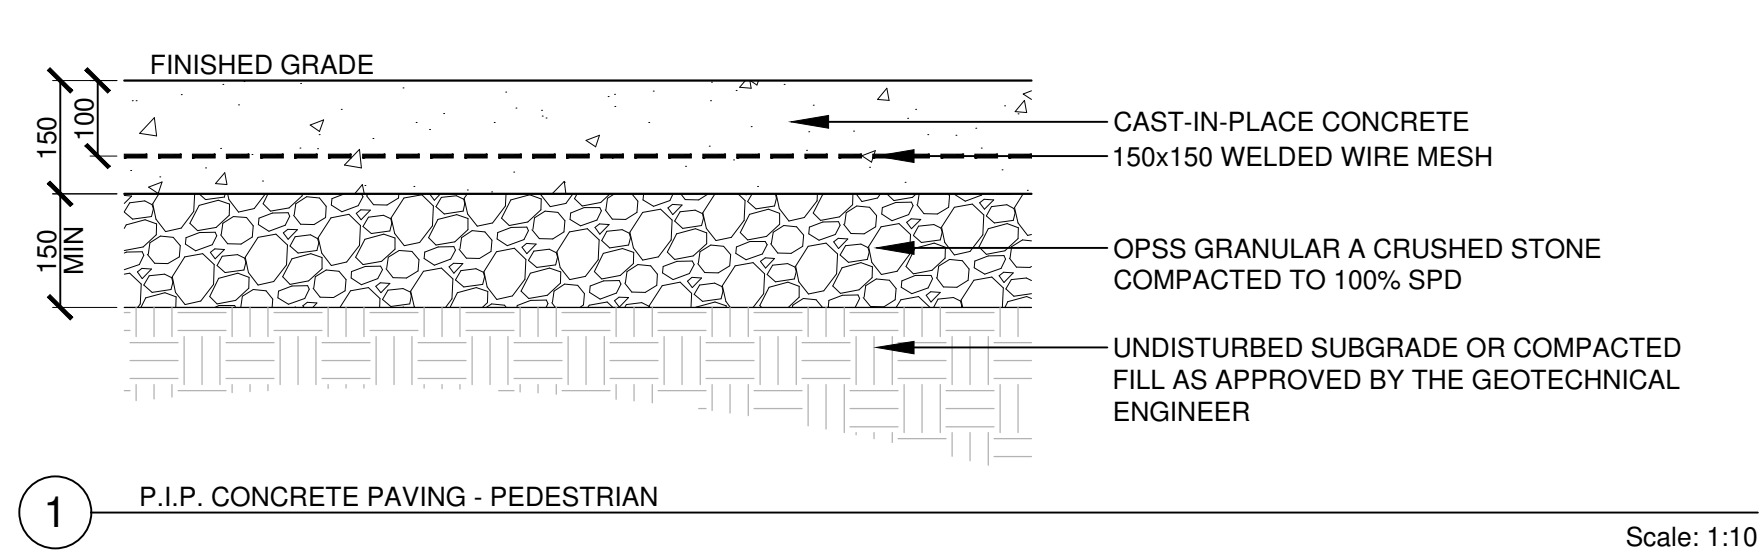

NOKIA Ottawa Campus

570 March Rd, Kanata Ottawa ON K2K 2T6

Block 6 and Part of Block 1
Registered Plan 03642
AND
Part of Lots 8 and 9
Concession 4

Gensler

5005 Greenville Ave
Dallas, TX 75226

Telephone: 214.273.1300
Fax: 214.273.1306


Services:
Architectural Site Planning
Civil Engineering
Electrical Engineering
Environmental Engineering
Geotechnical Engineering
Interior Design
Landscape Architecture
Mechanical Engineering
Structural Engineering
Transportation Planning
Urban Design
Water Resources Engineering
Architectural Engineering
Civil Engineering
Electrical Engineering
Environmental Engineering
Geotechnical Engineering
Interior Design
Landscape Architecture
Mechanical Engineering
Structural Engineering
Transportation Planning
Urban Design
Water Resources Engineering

Date	Description
11-12-23	ISSUED FOR REVIEW / CO-ORDINATION
05-09-24	ISSUED FOR SPA
01-11-24	RE-ISSUED FOR SPA
31-01-25	RE-ISSUED FOR SPA

Landscape Architecture
Urban Design
Site Planning
Recreation and Park Planning
Project Management

319 McRae Avenue, Suite 502, Ottawa, Ontario, K1Z 0B9
Tel: (613) 729-4536

Key Plan

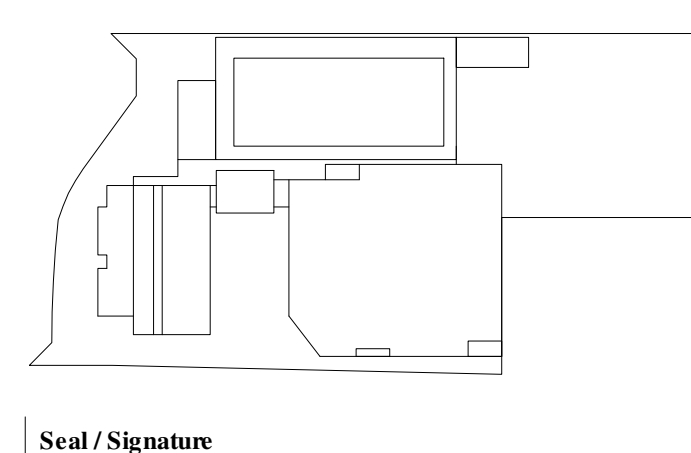

Seal / Signature



Project Name
Nokia Ottawa Campus

Project Number
027.7946.000 (CSW PROJ. NO. 2113-02)

Description
LANDSCAPE DETAILS

Scale
AS SHOWN

Scale
AS SHOWN

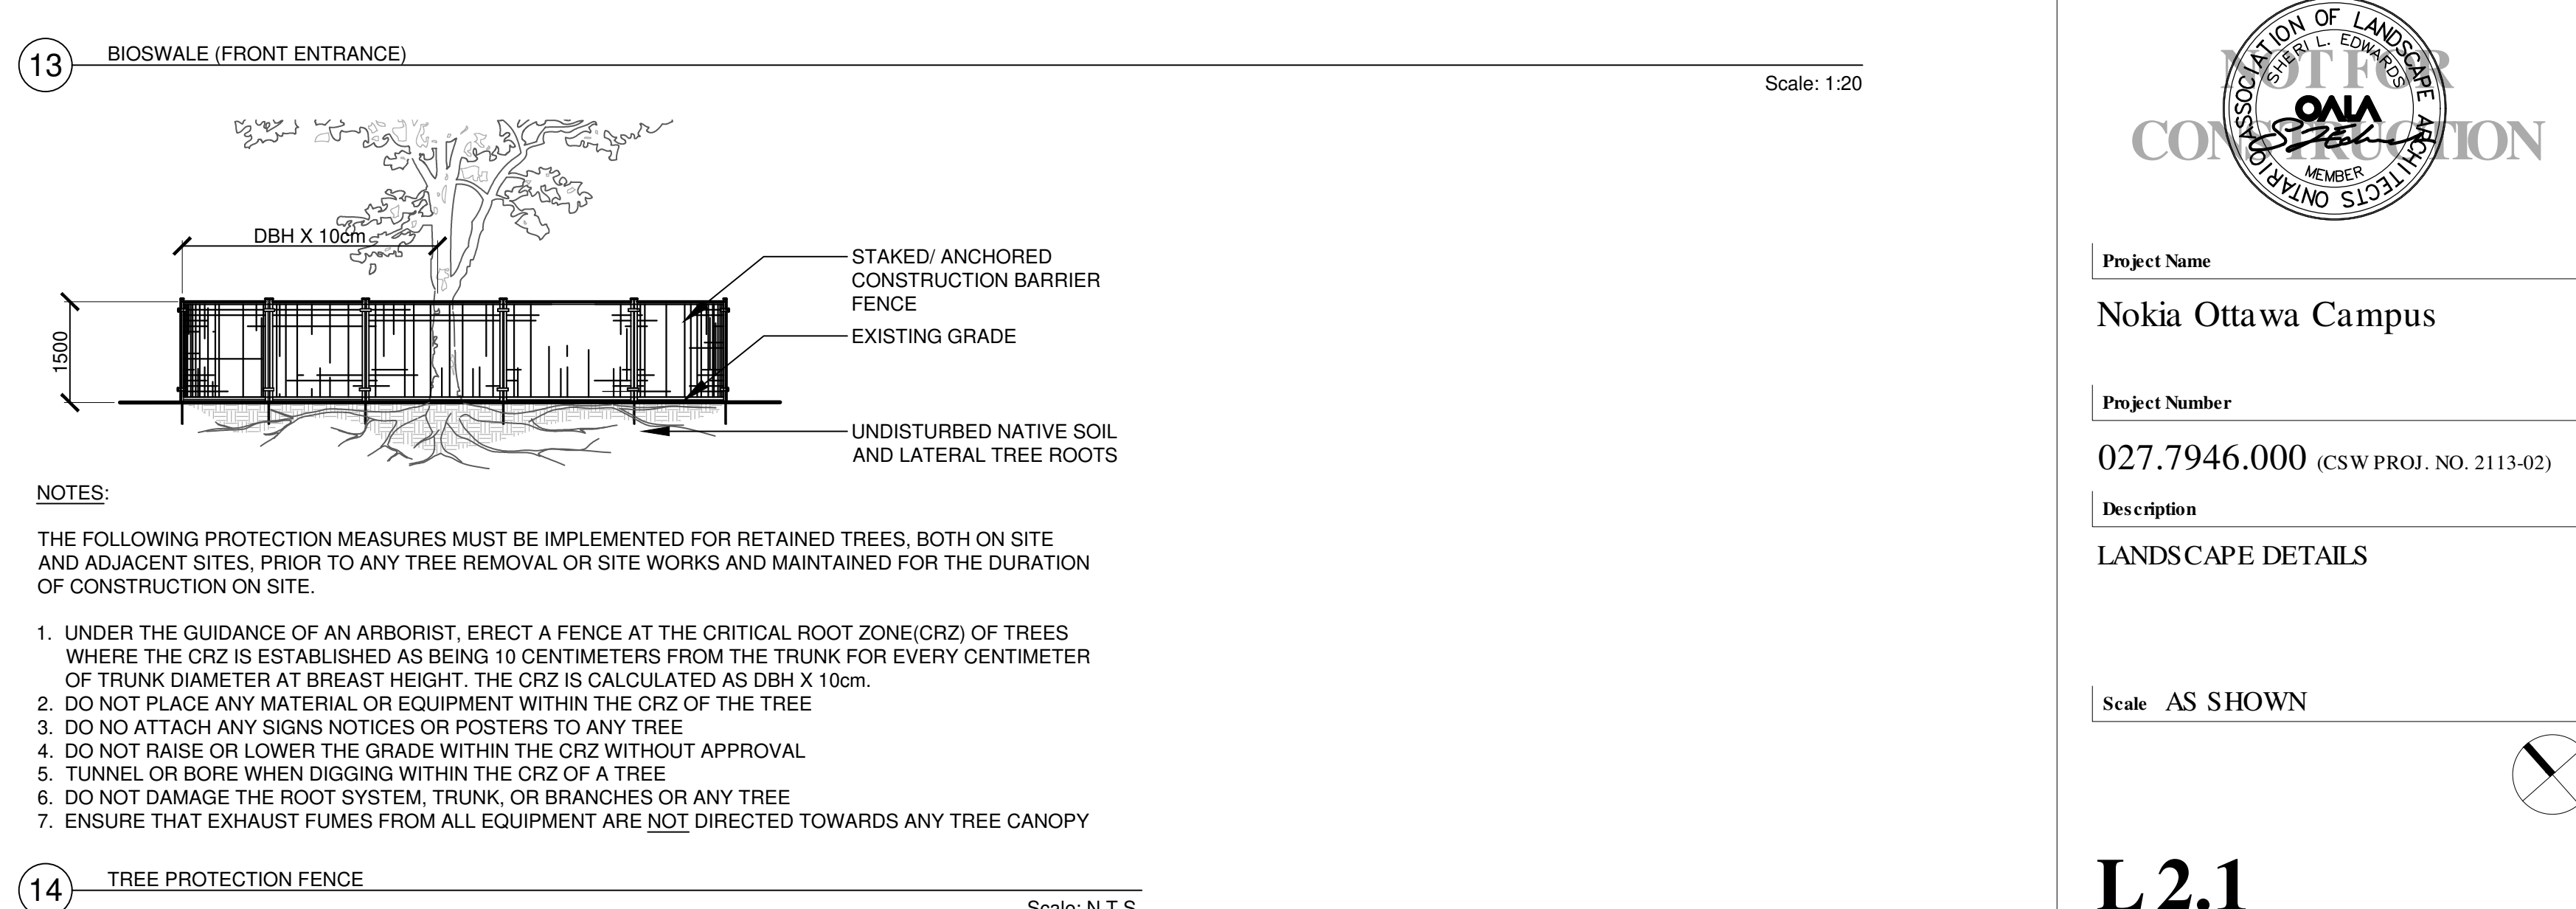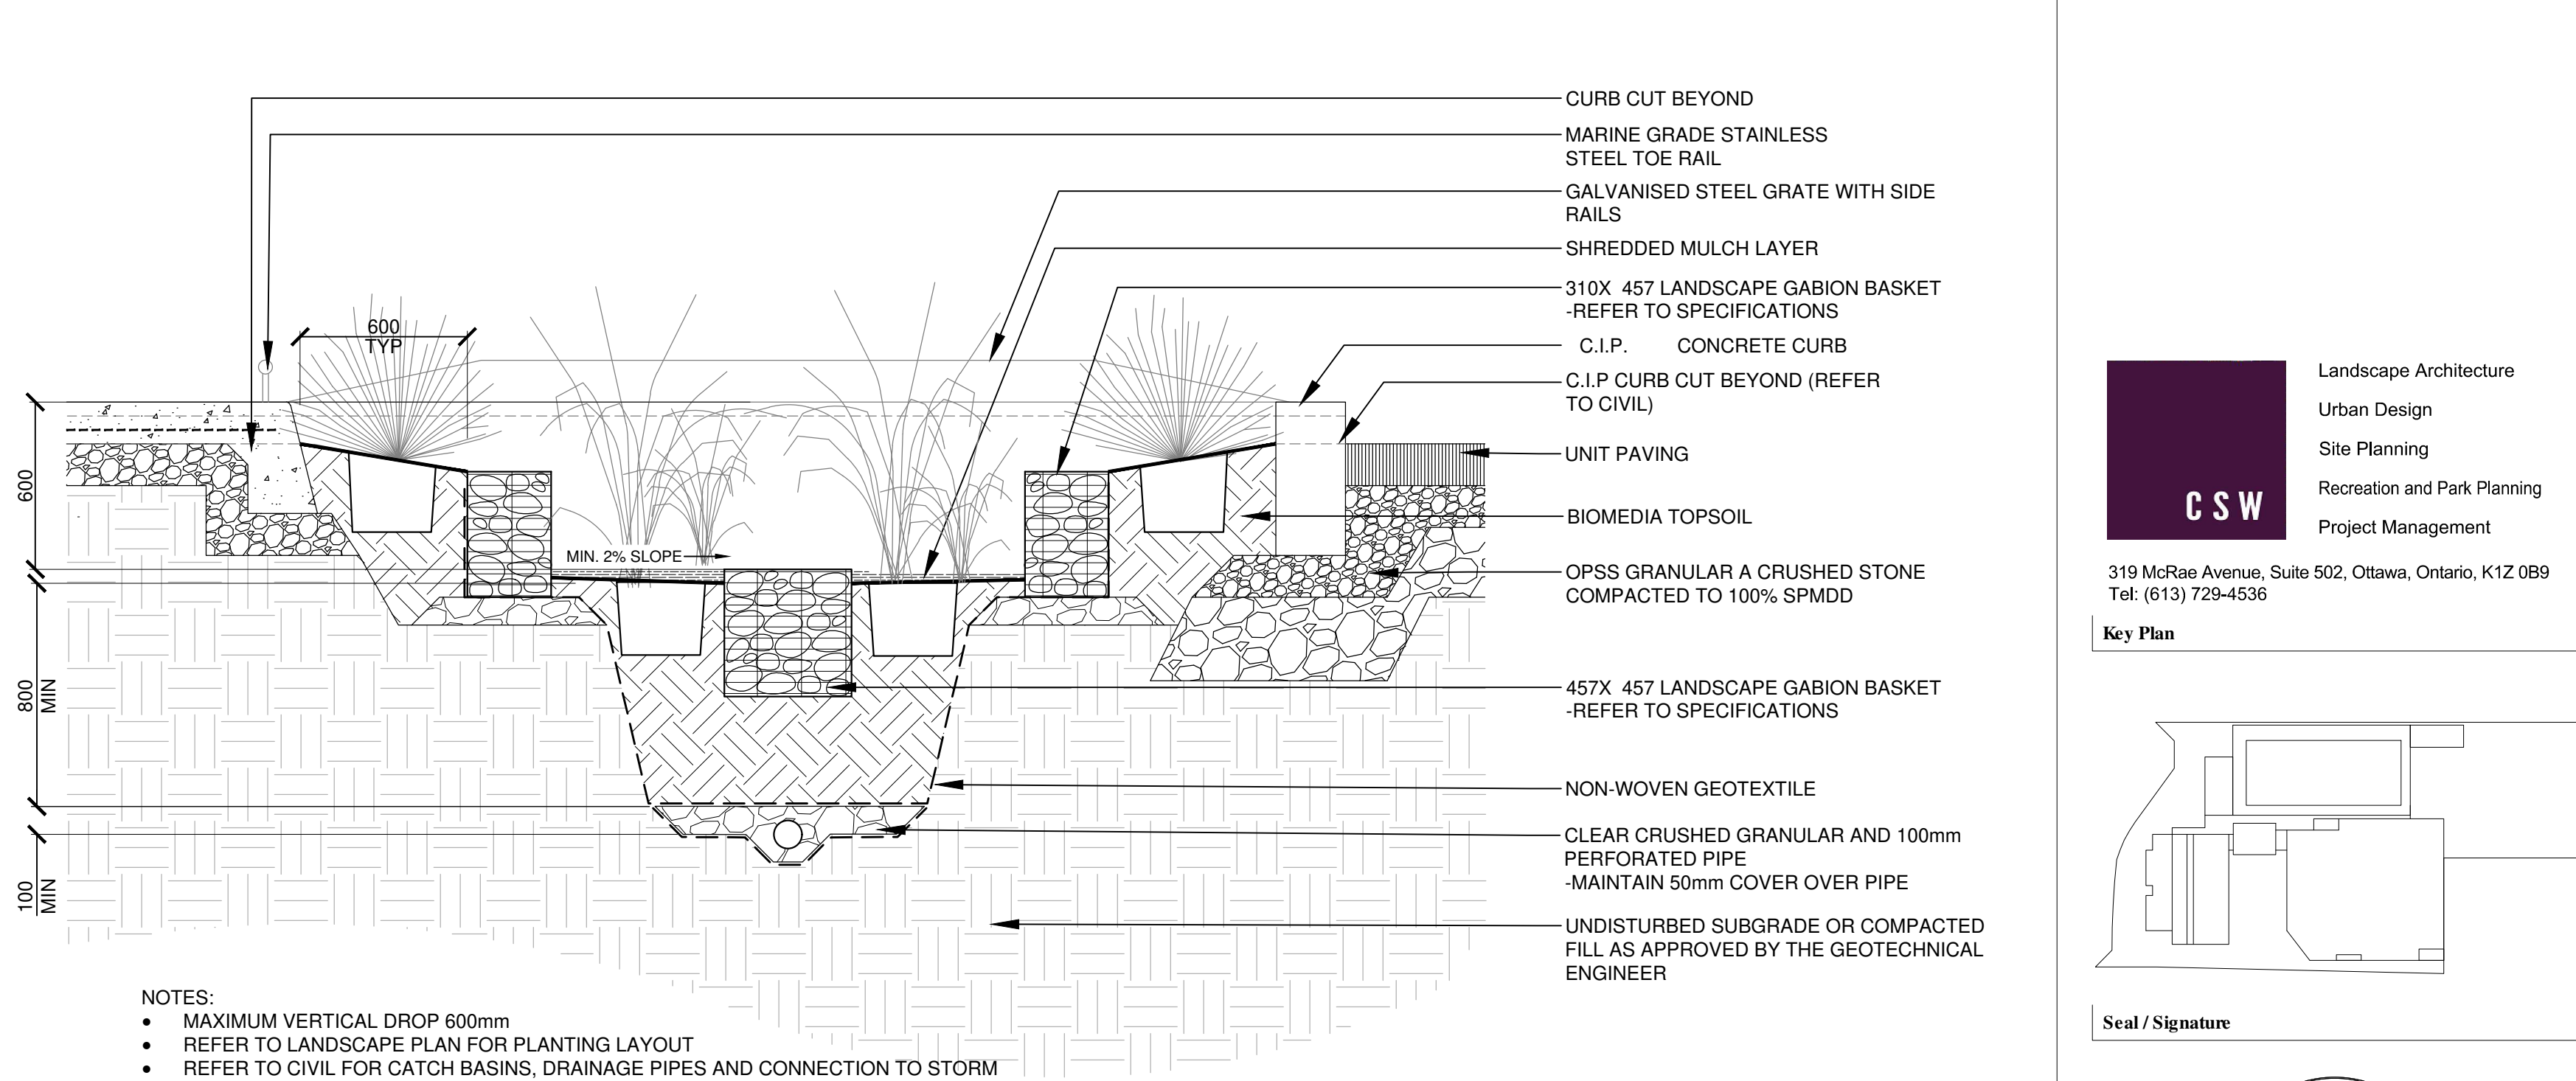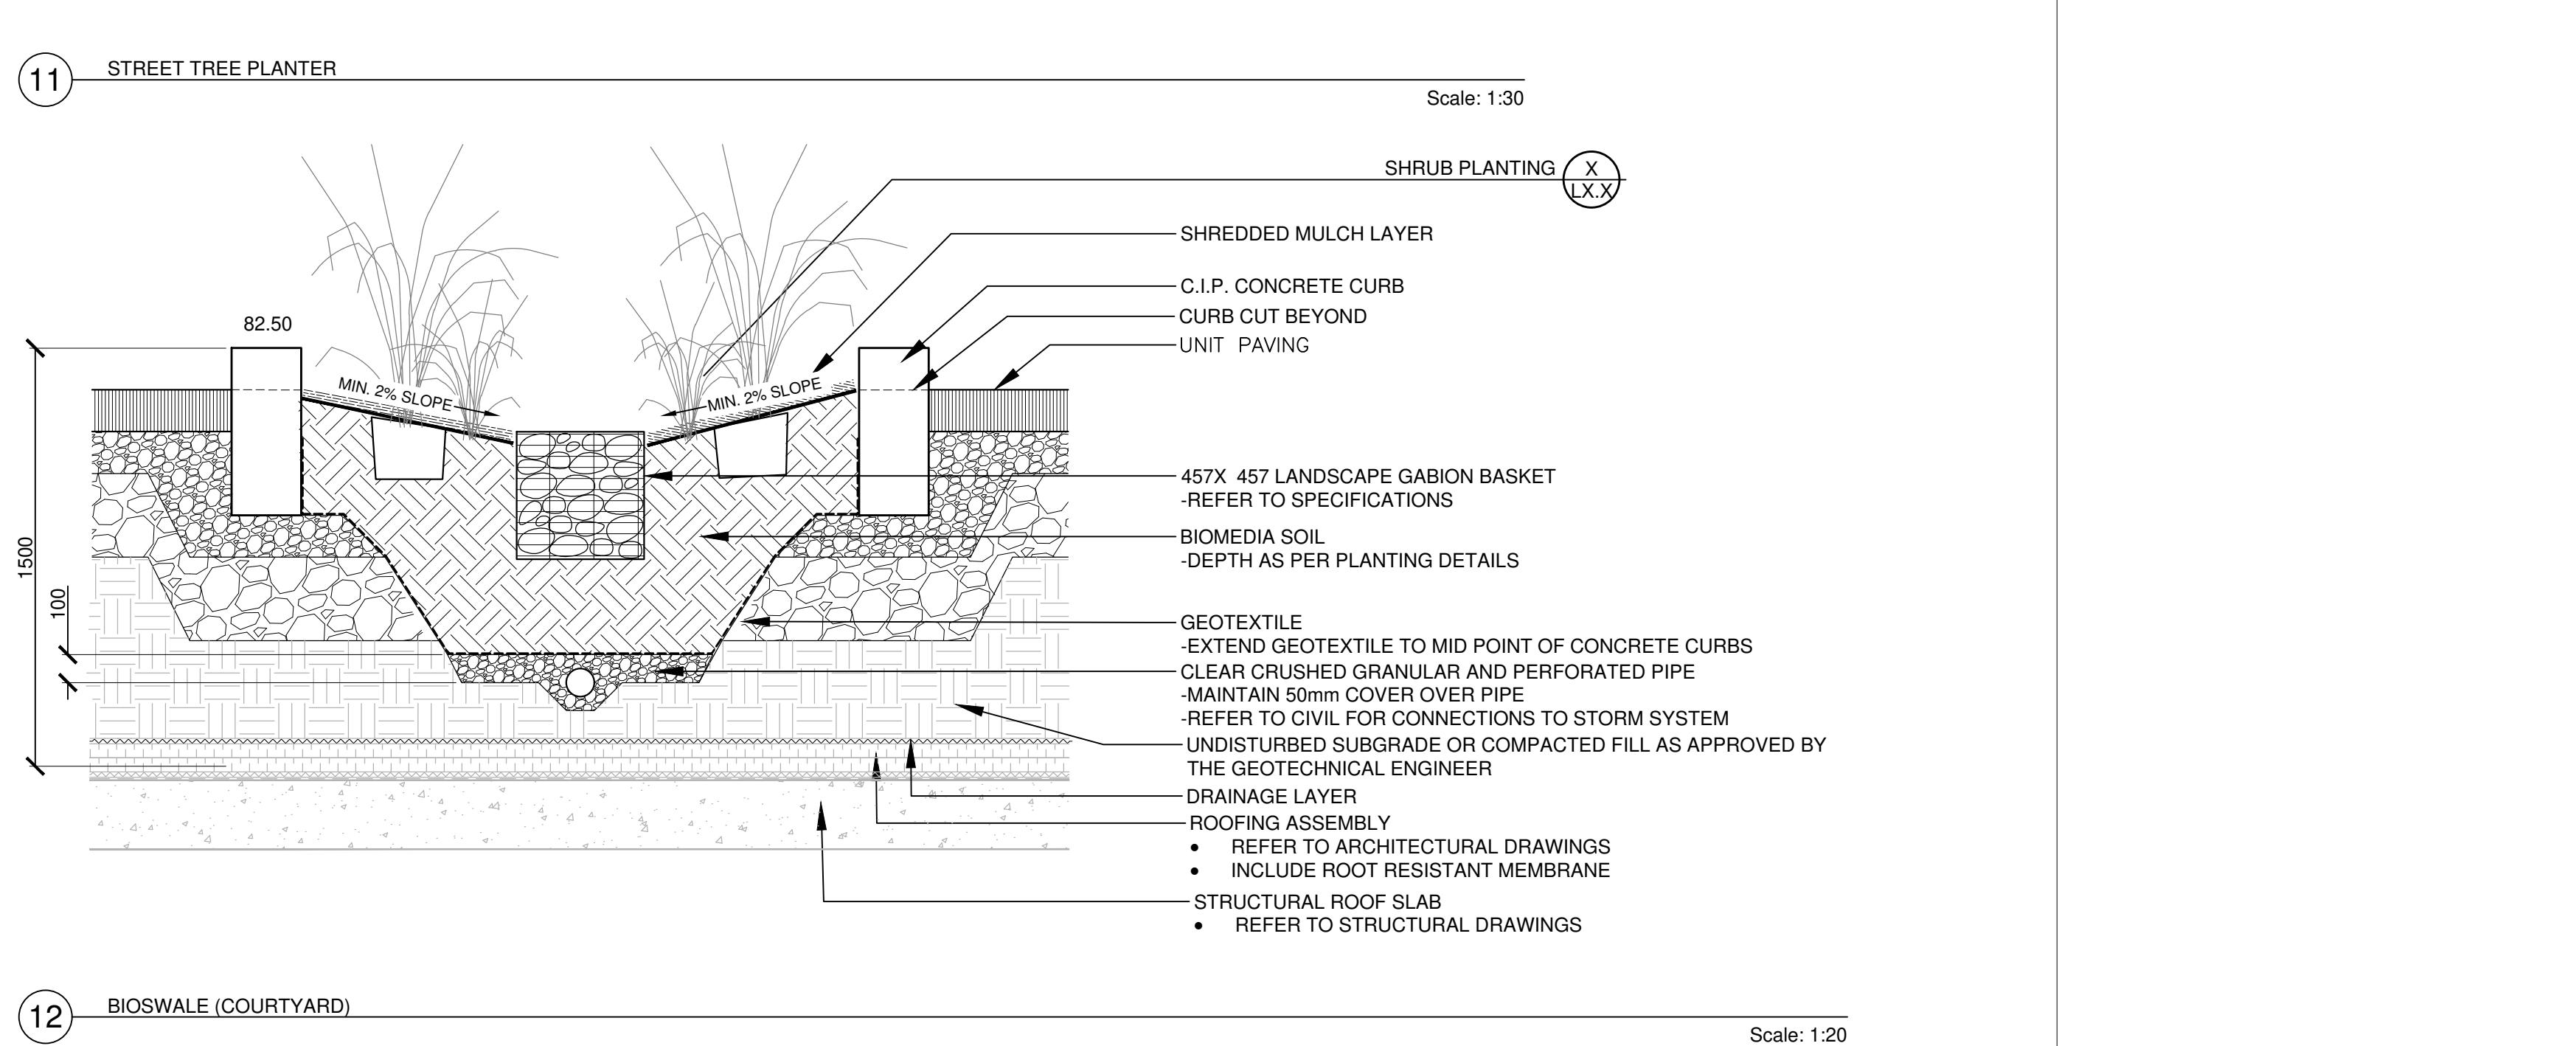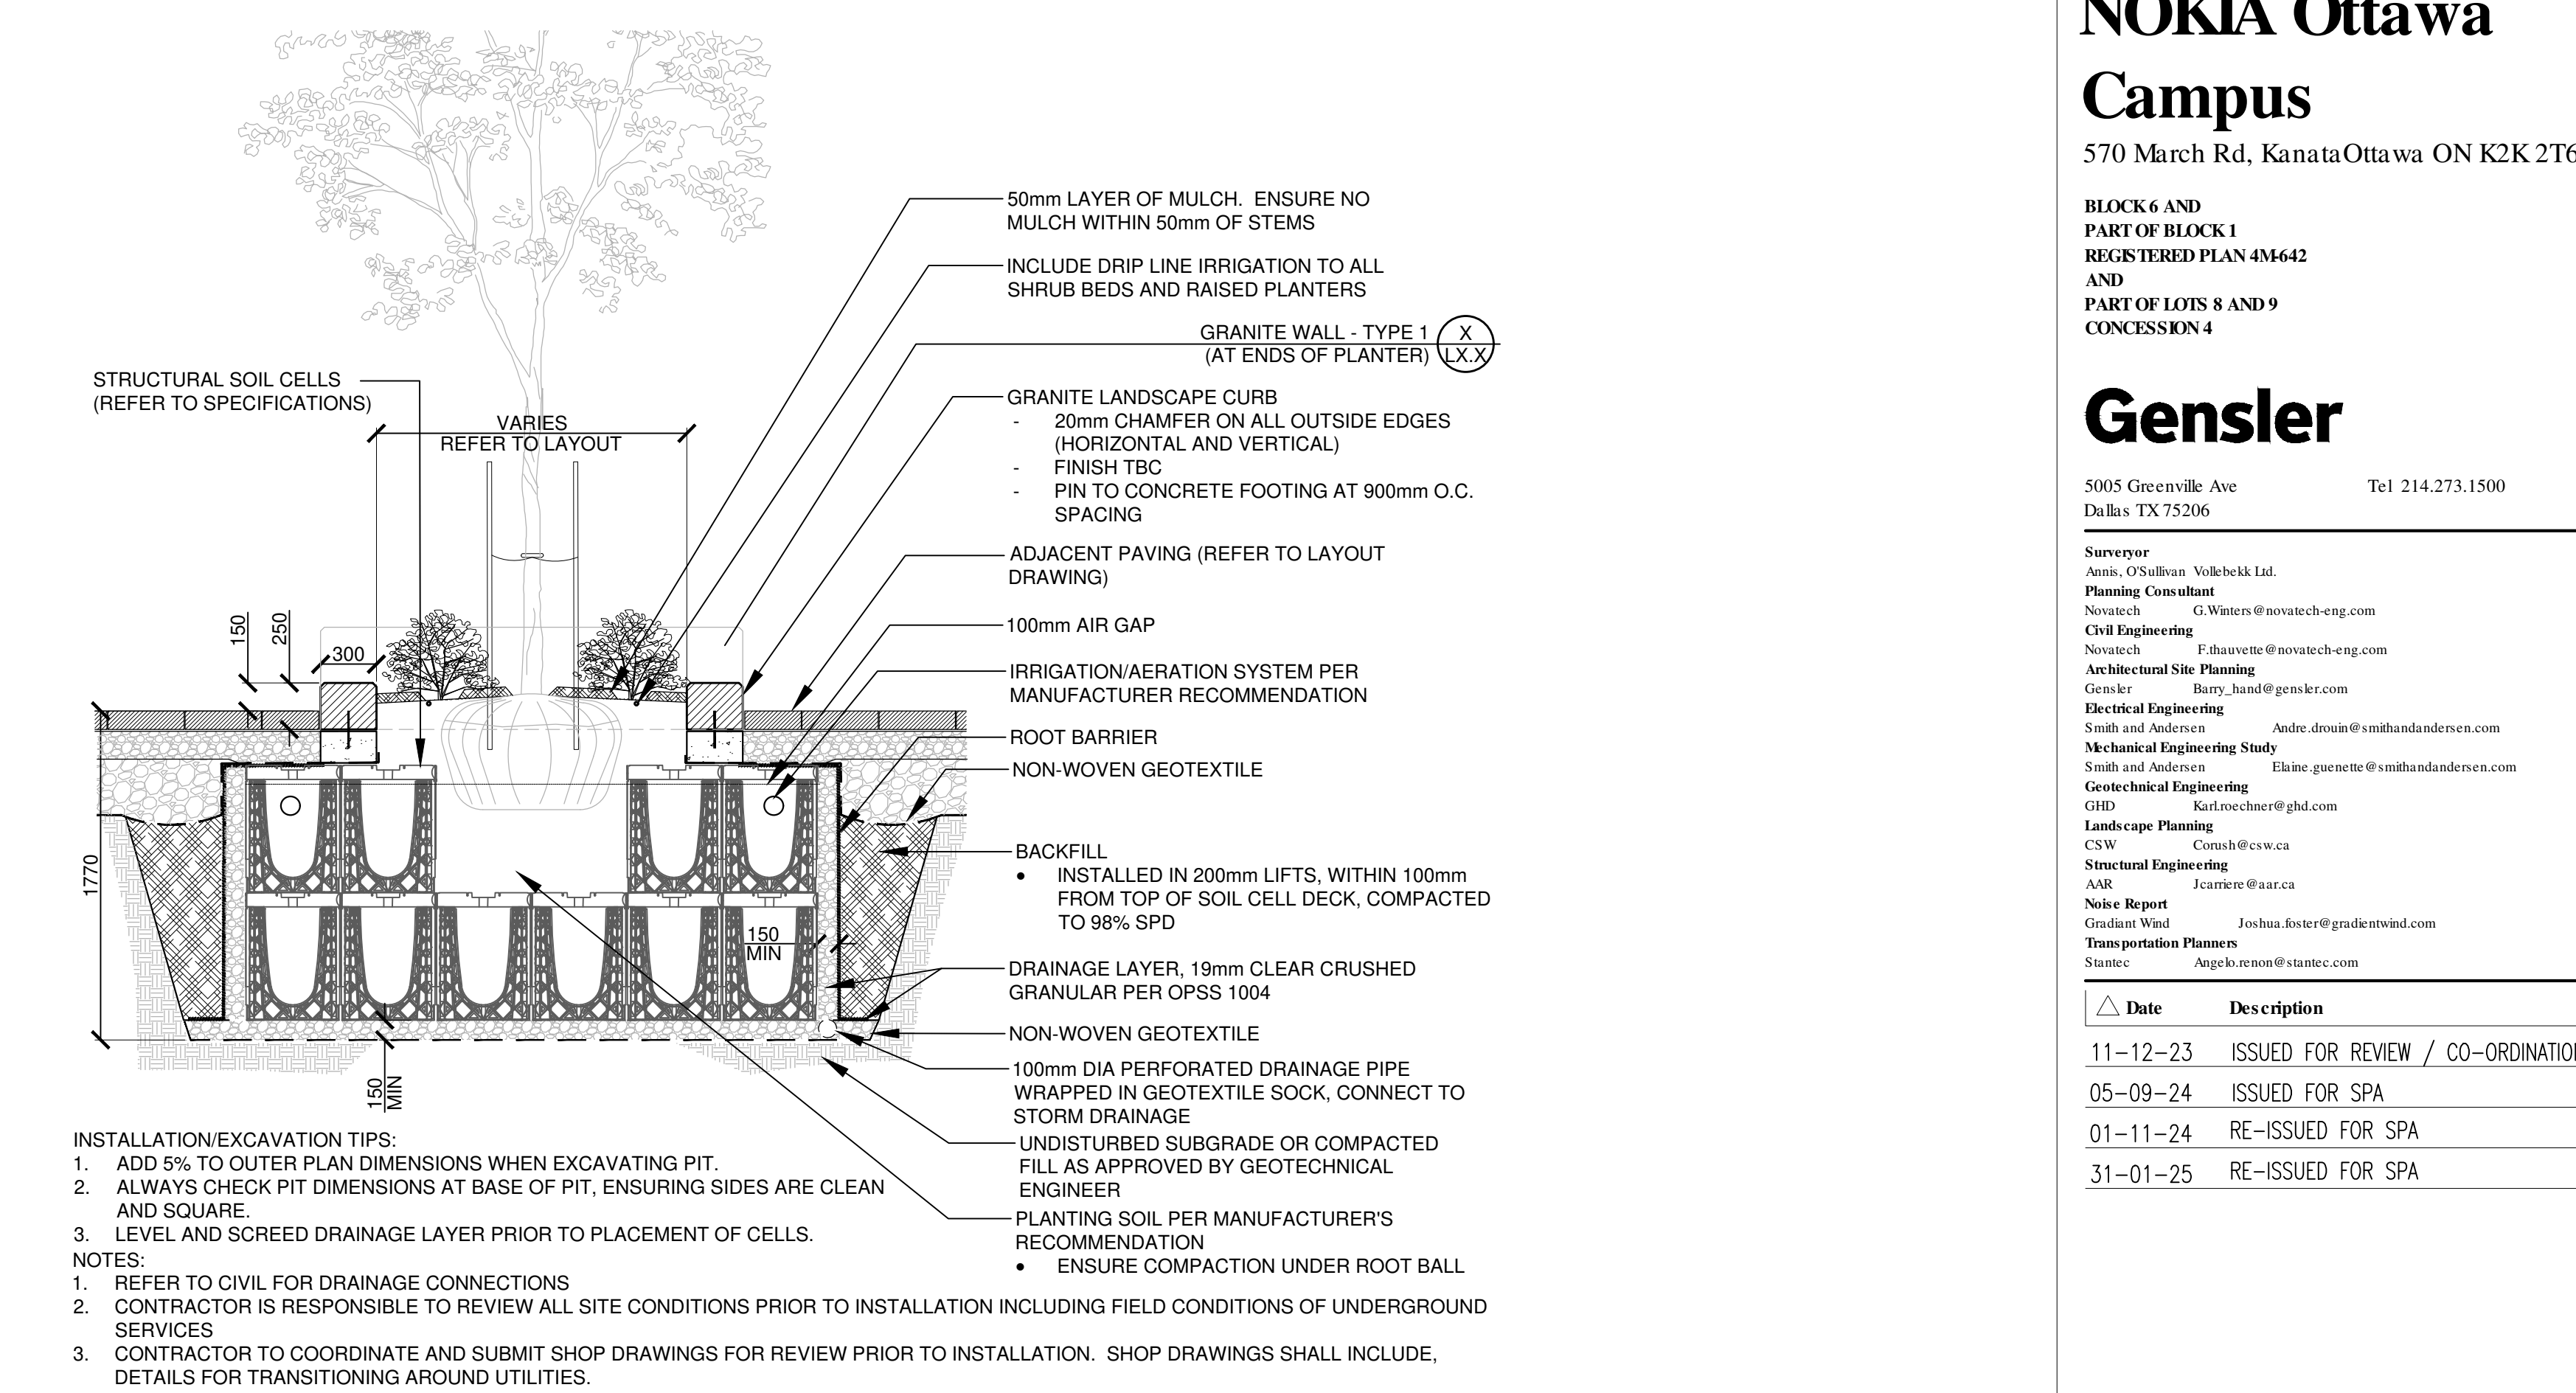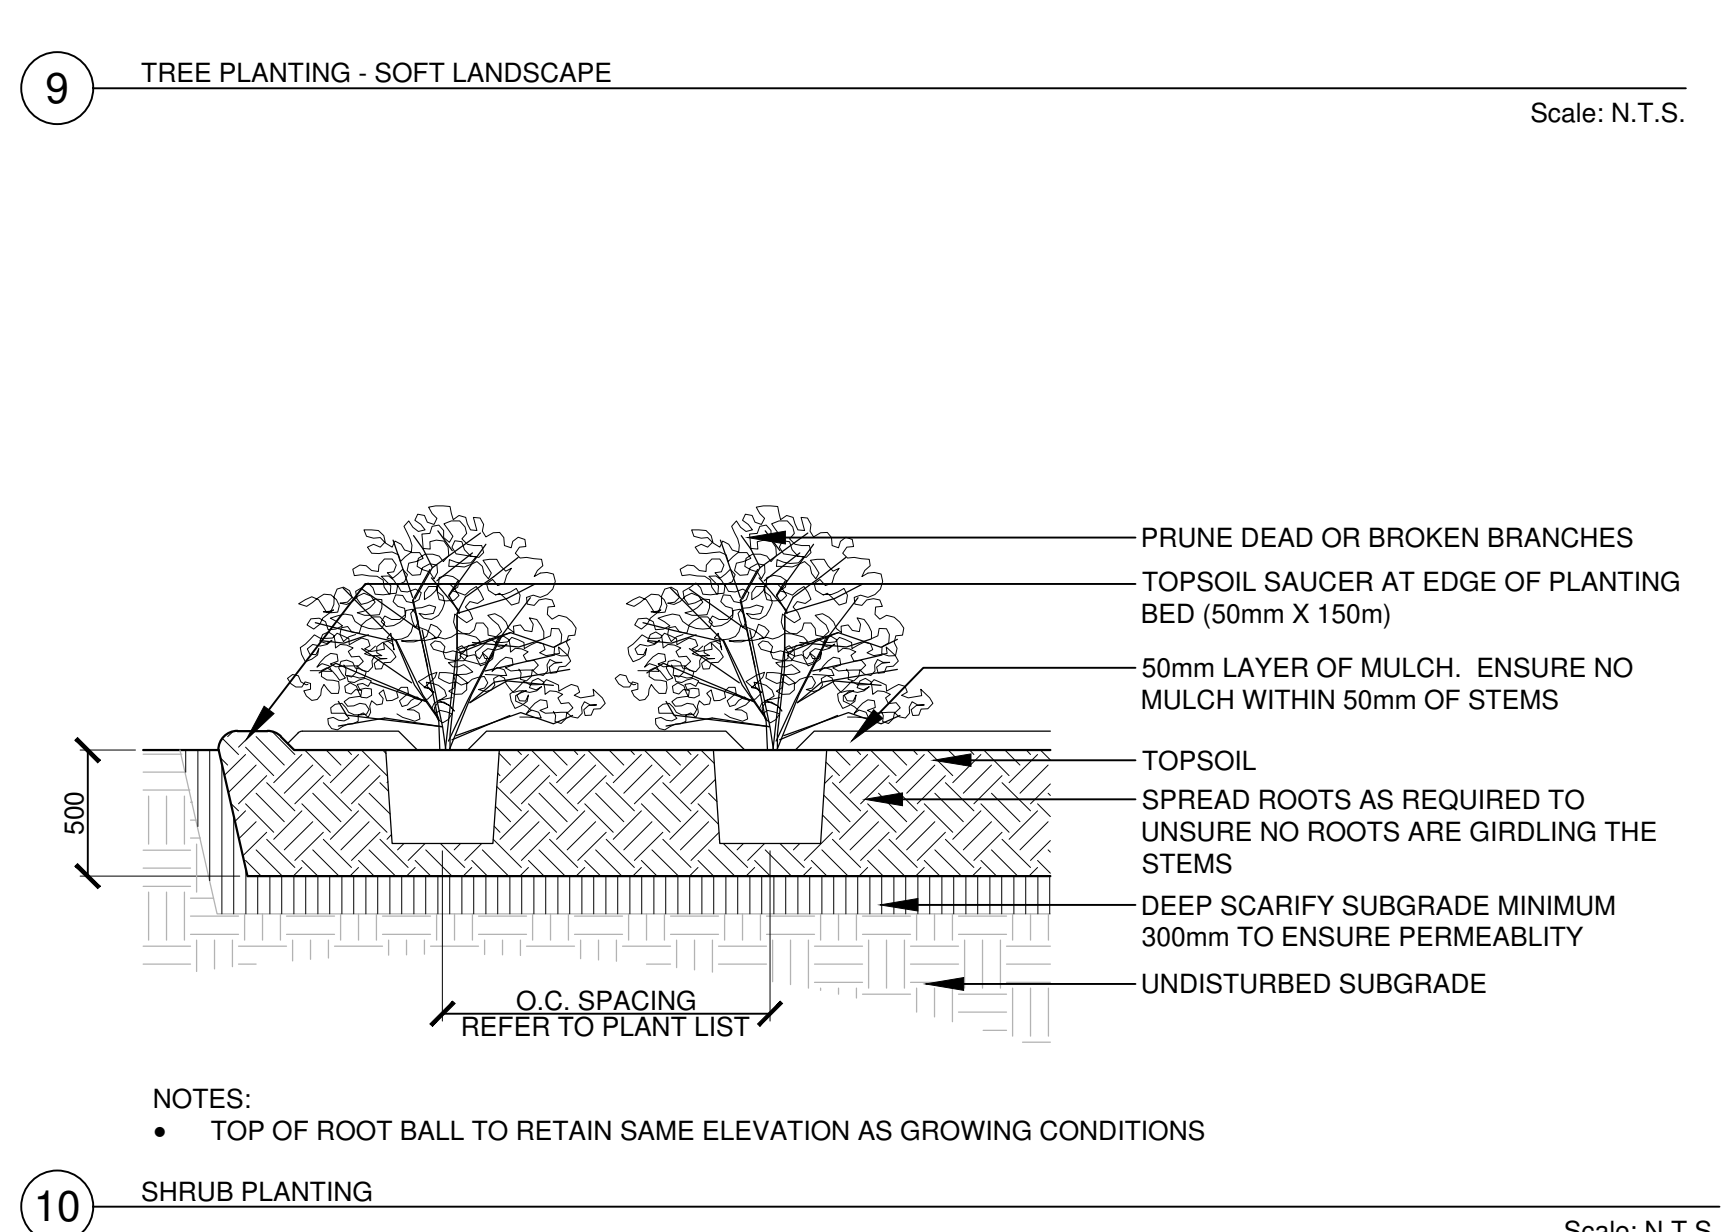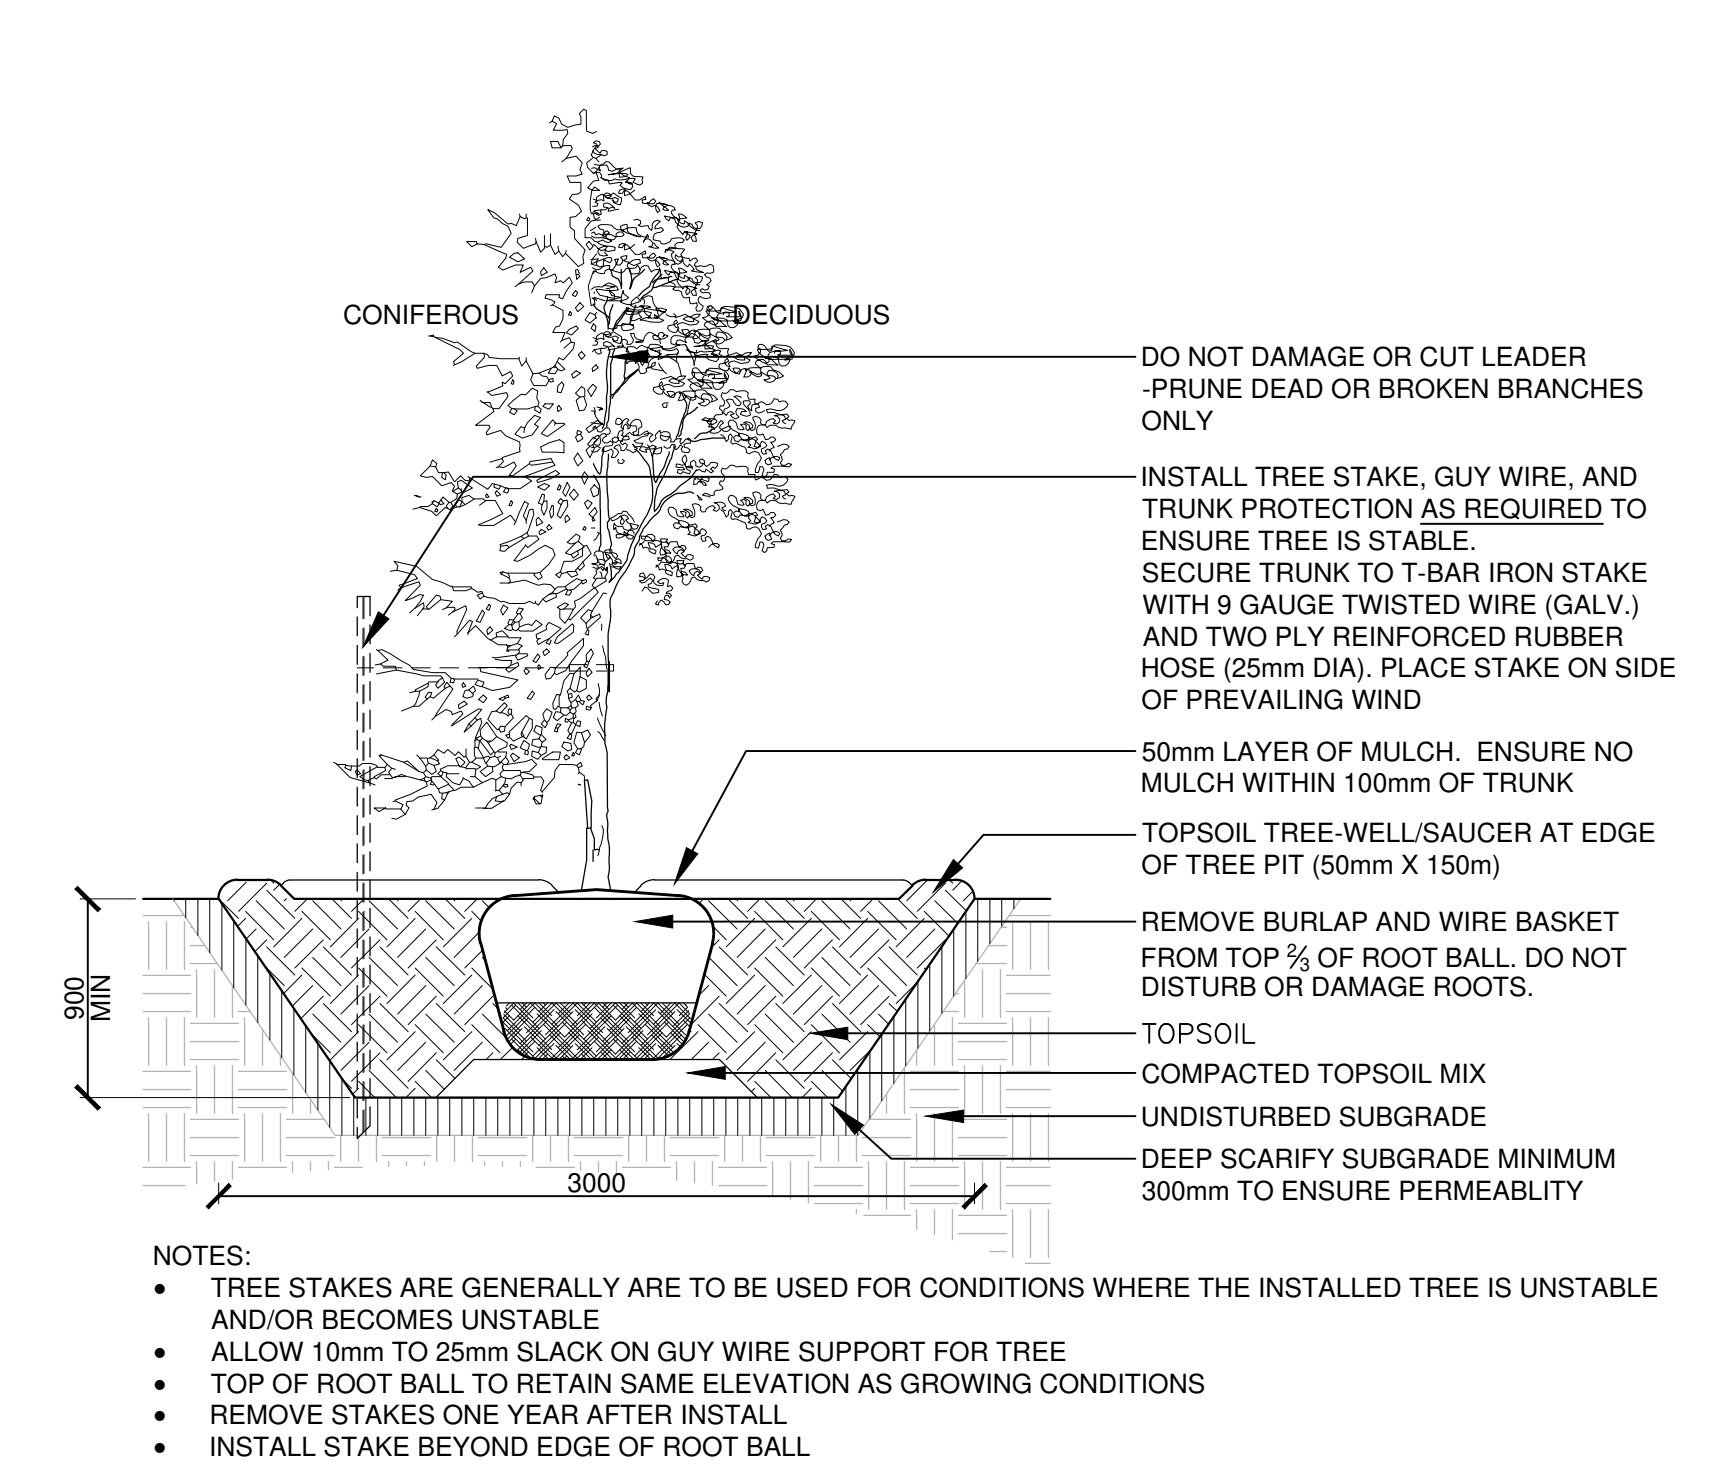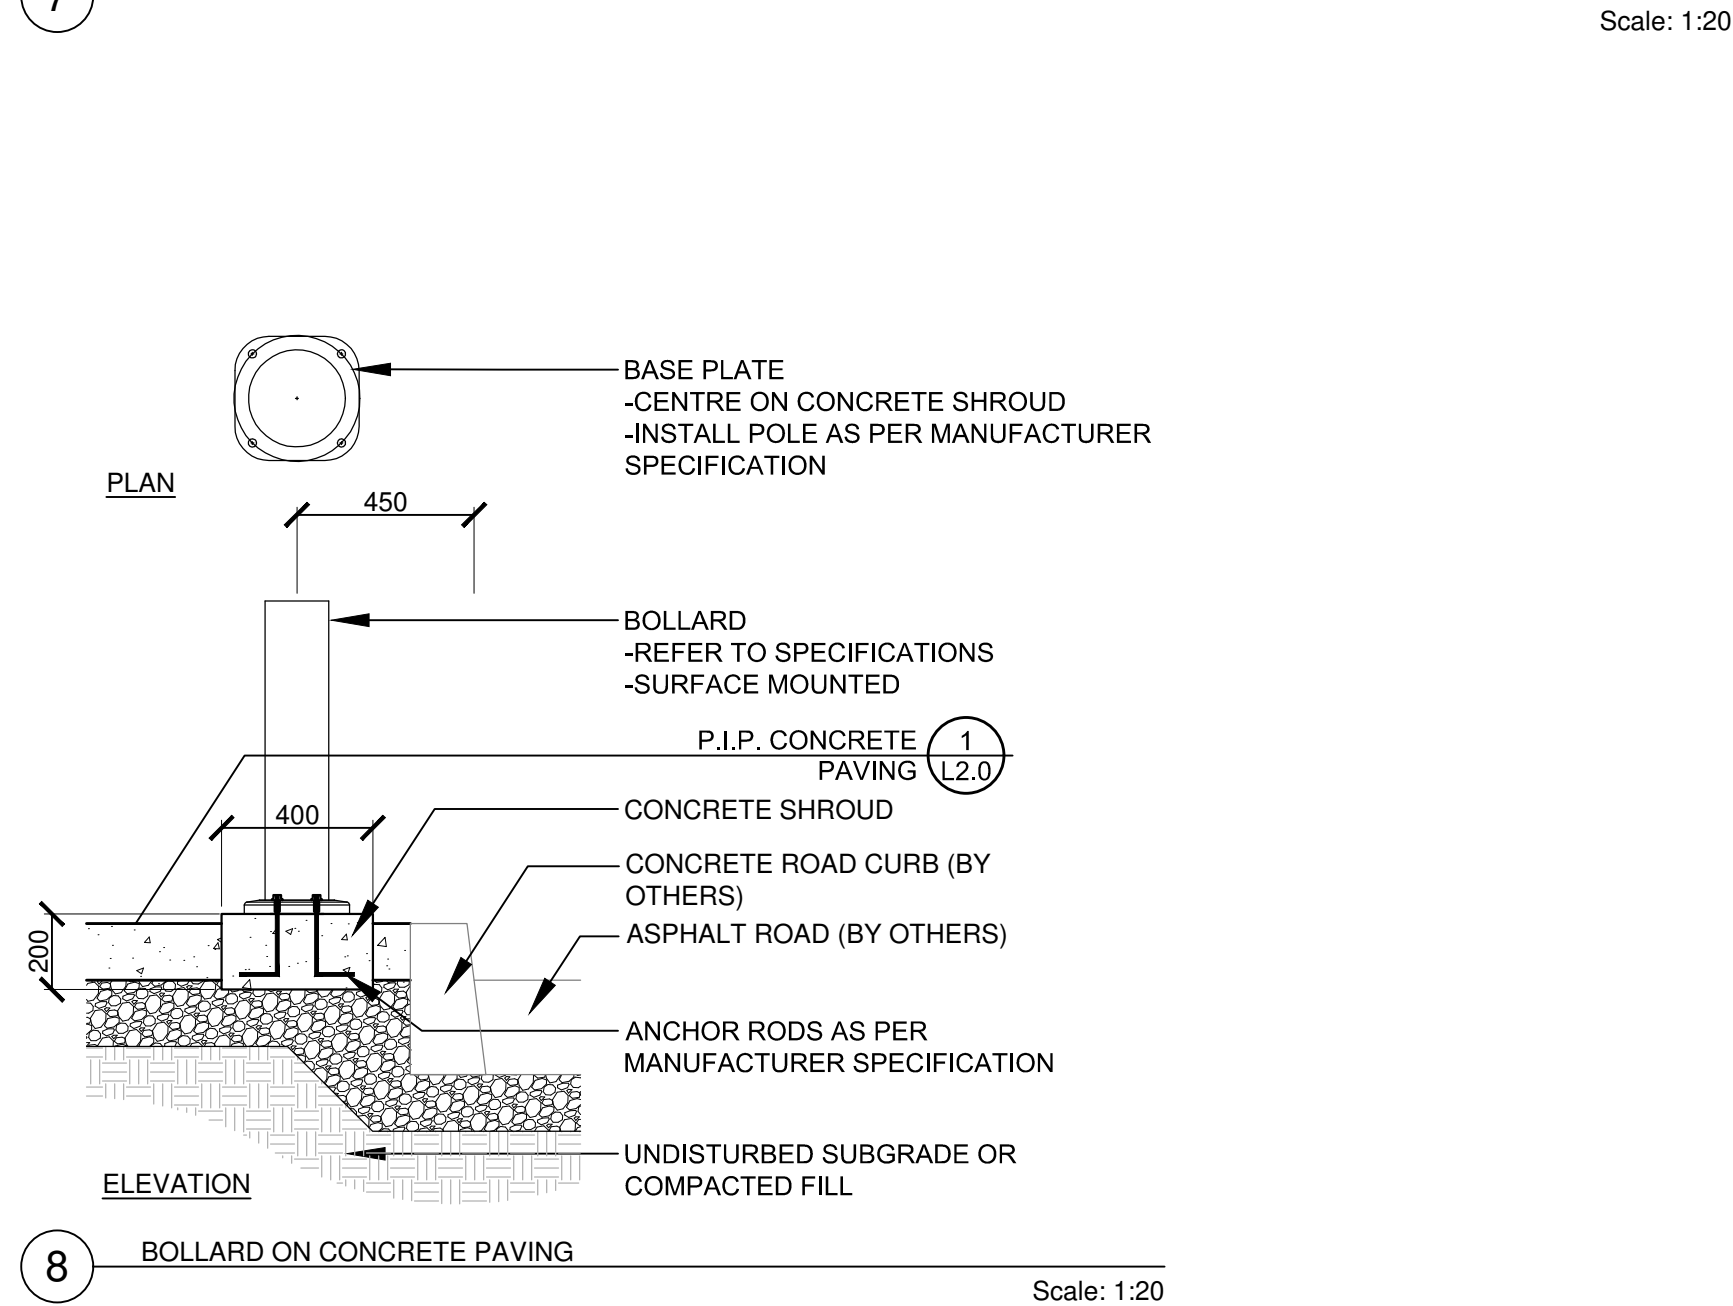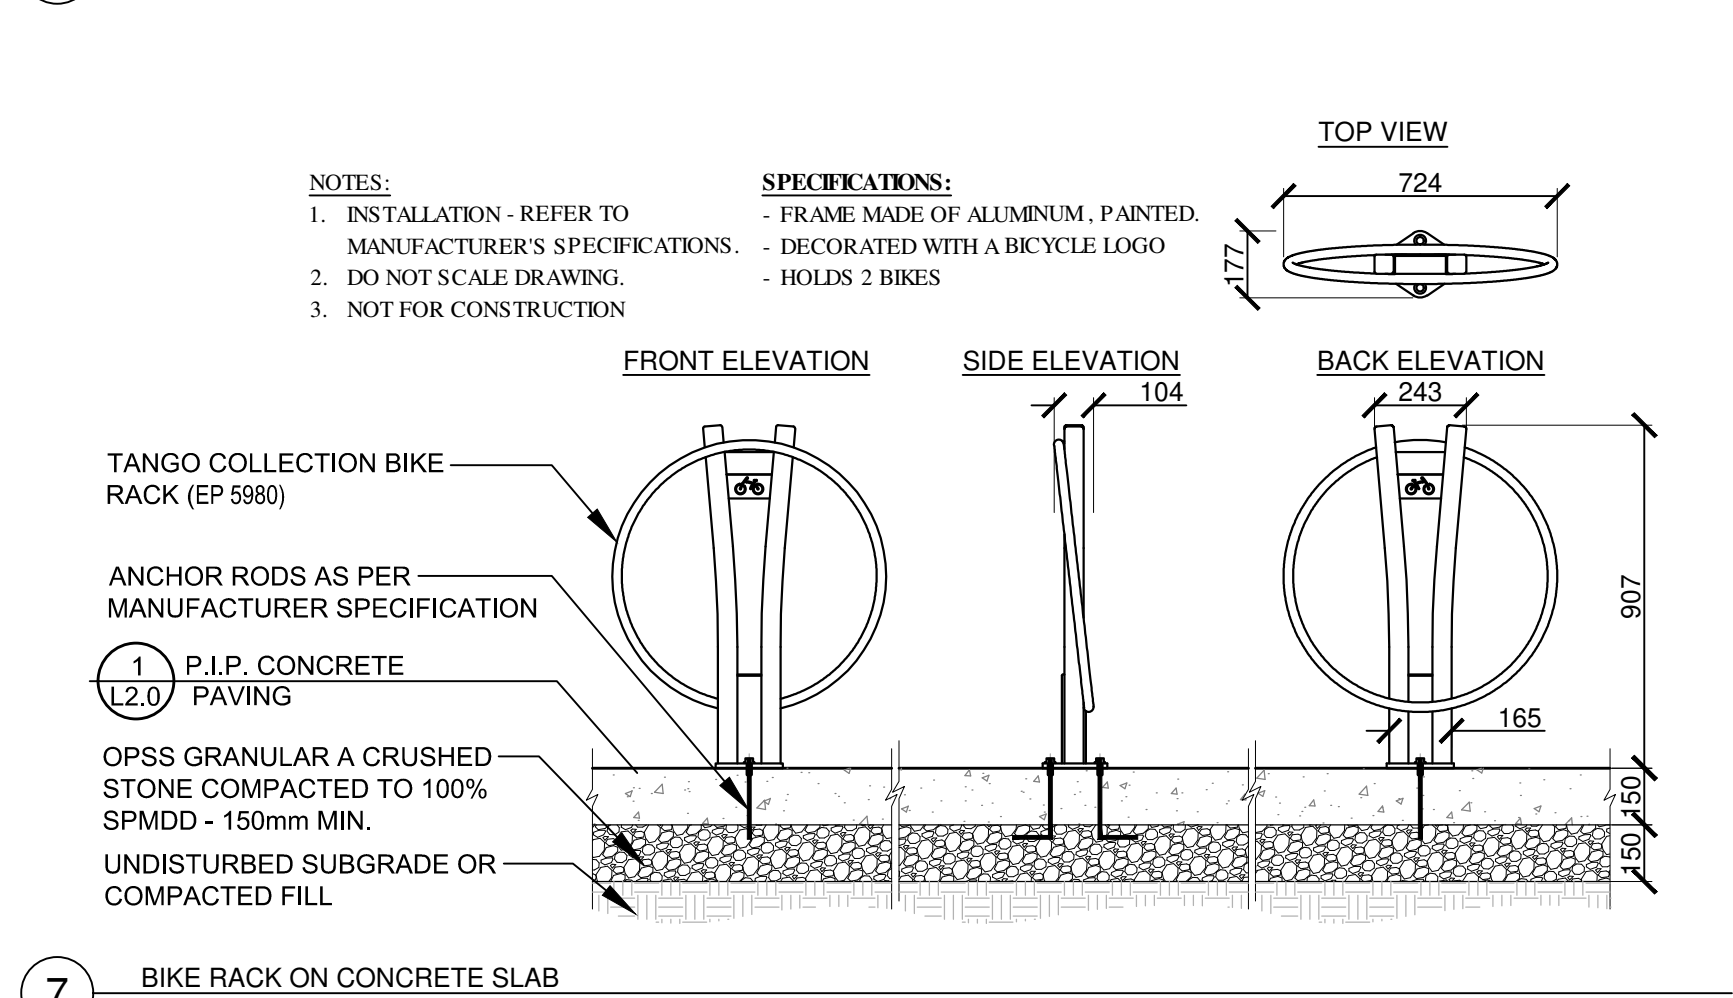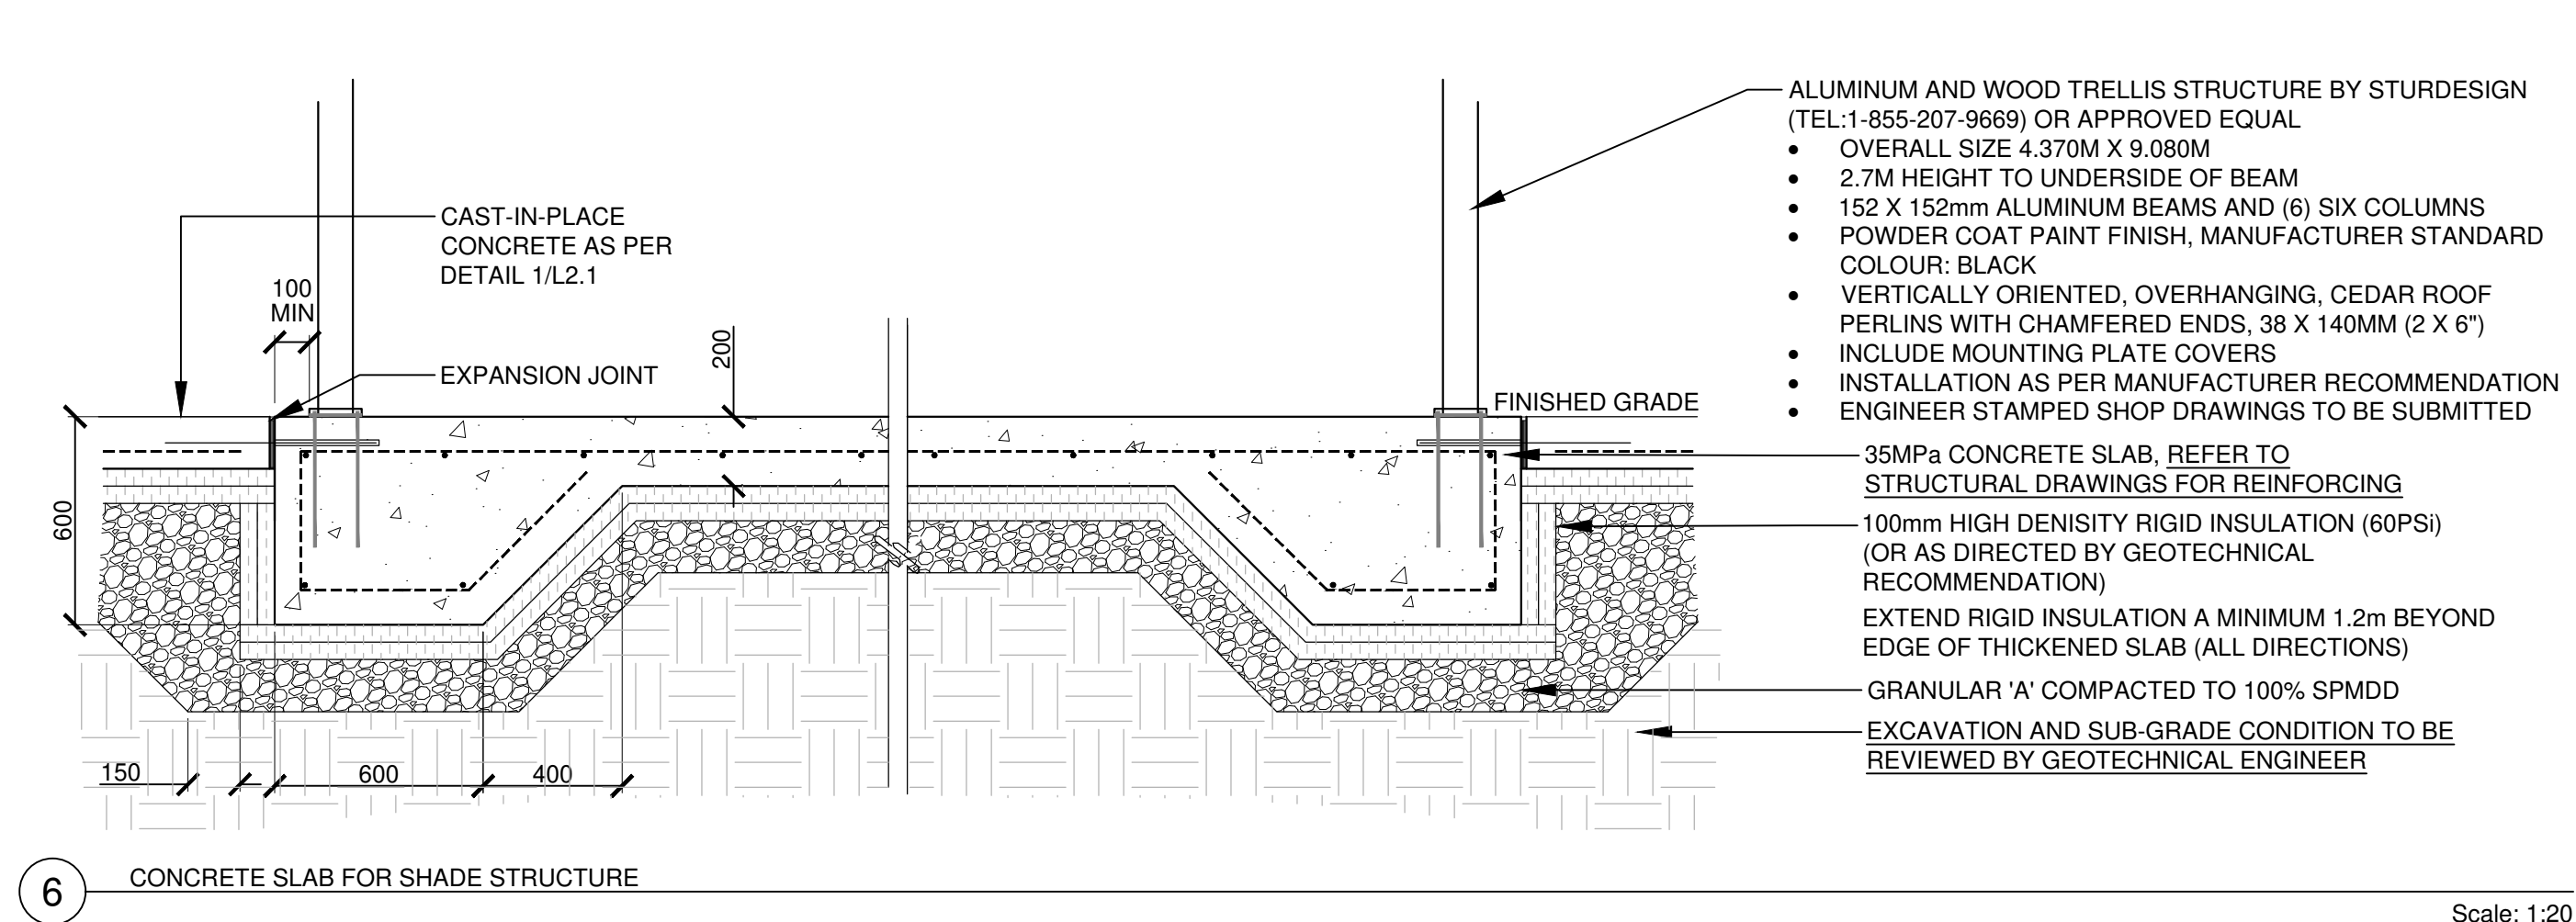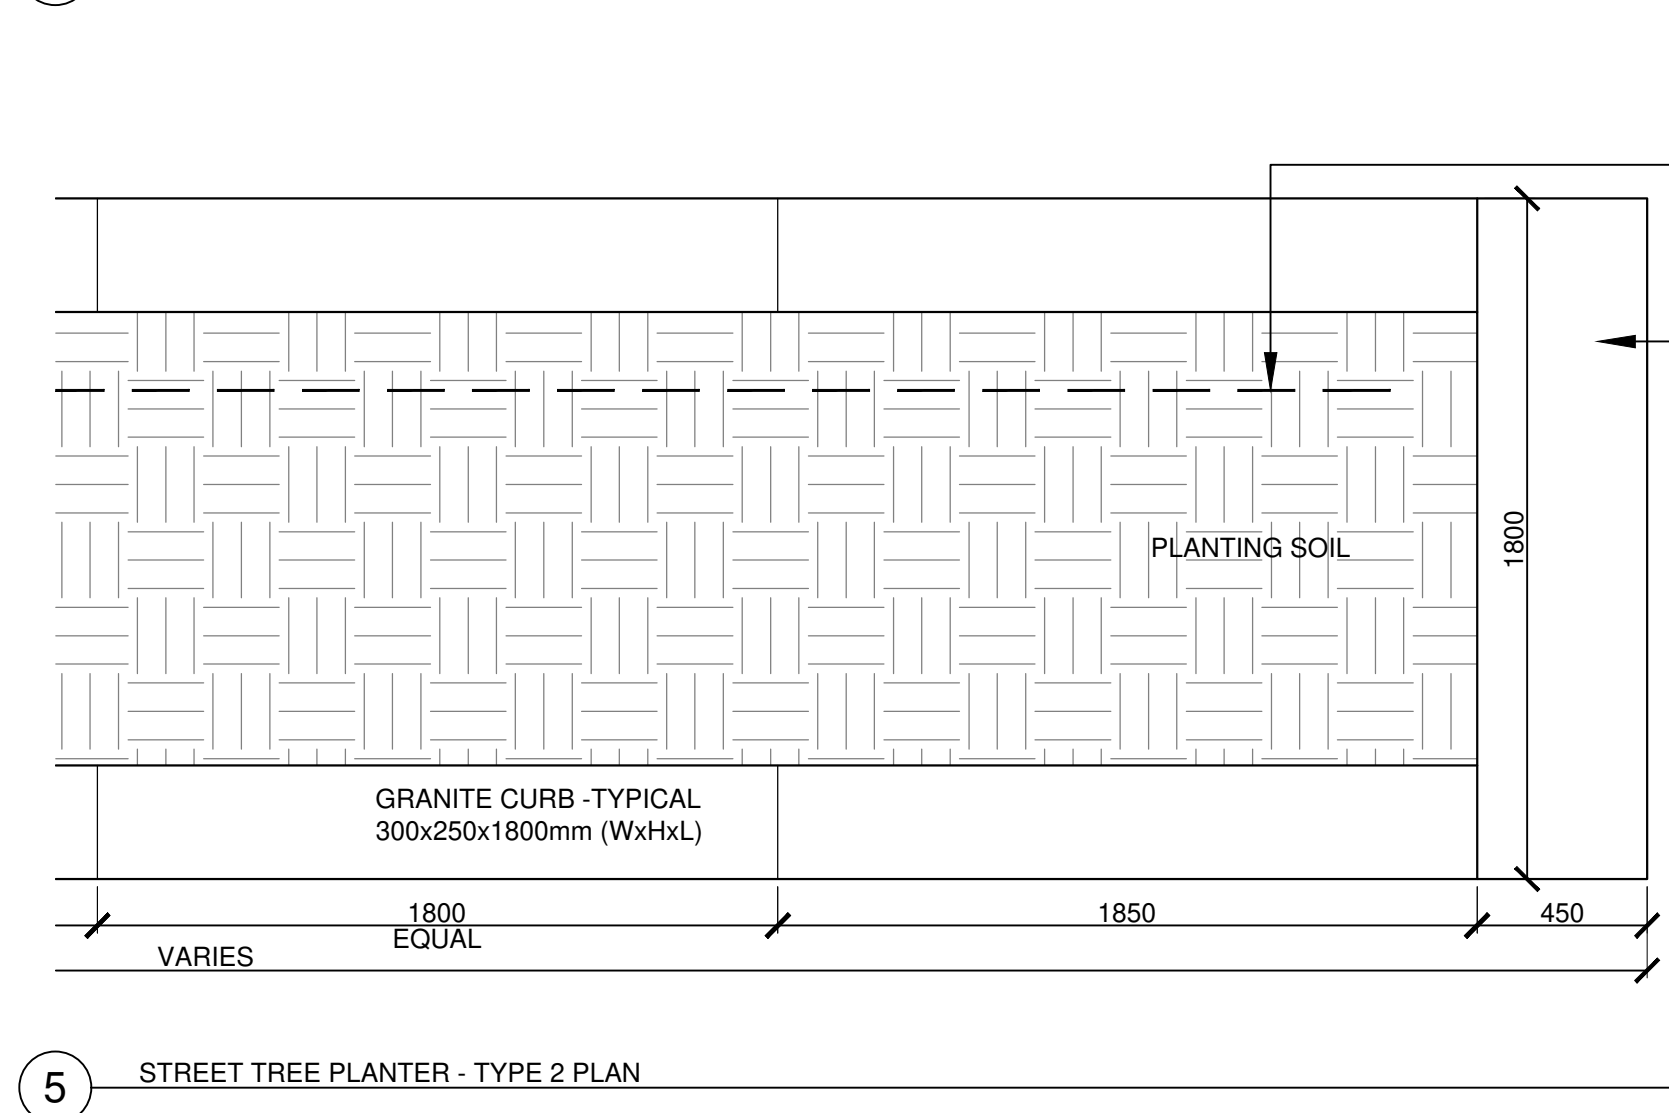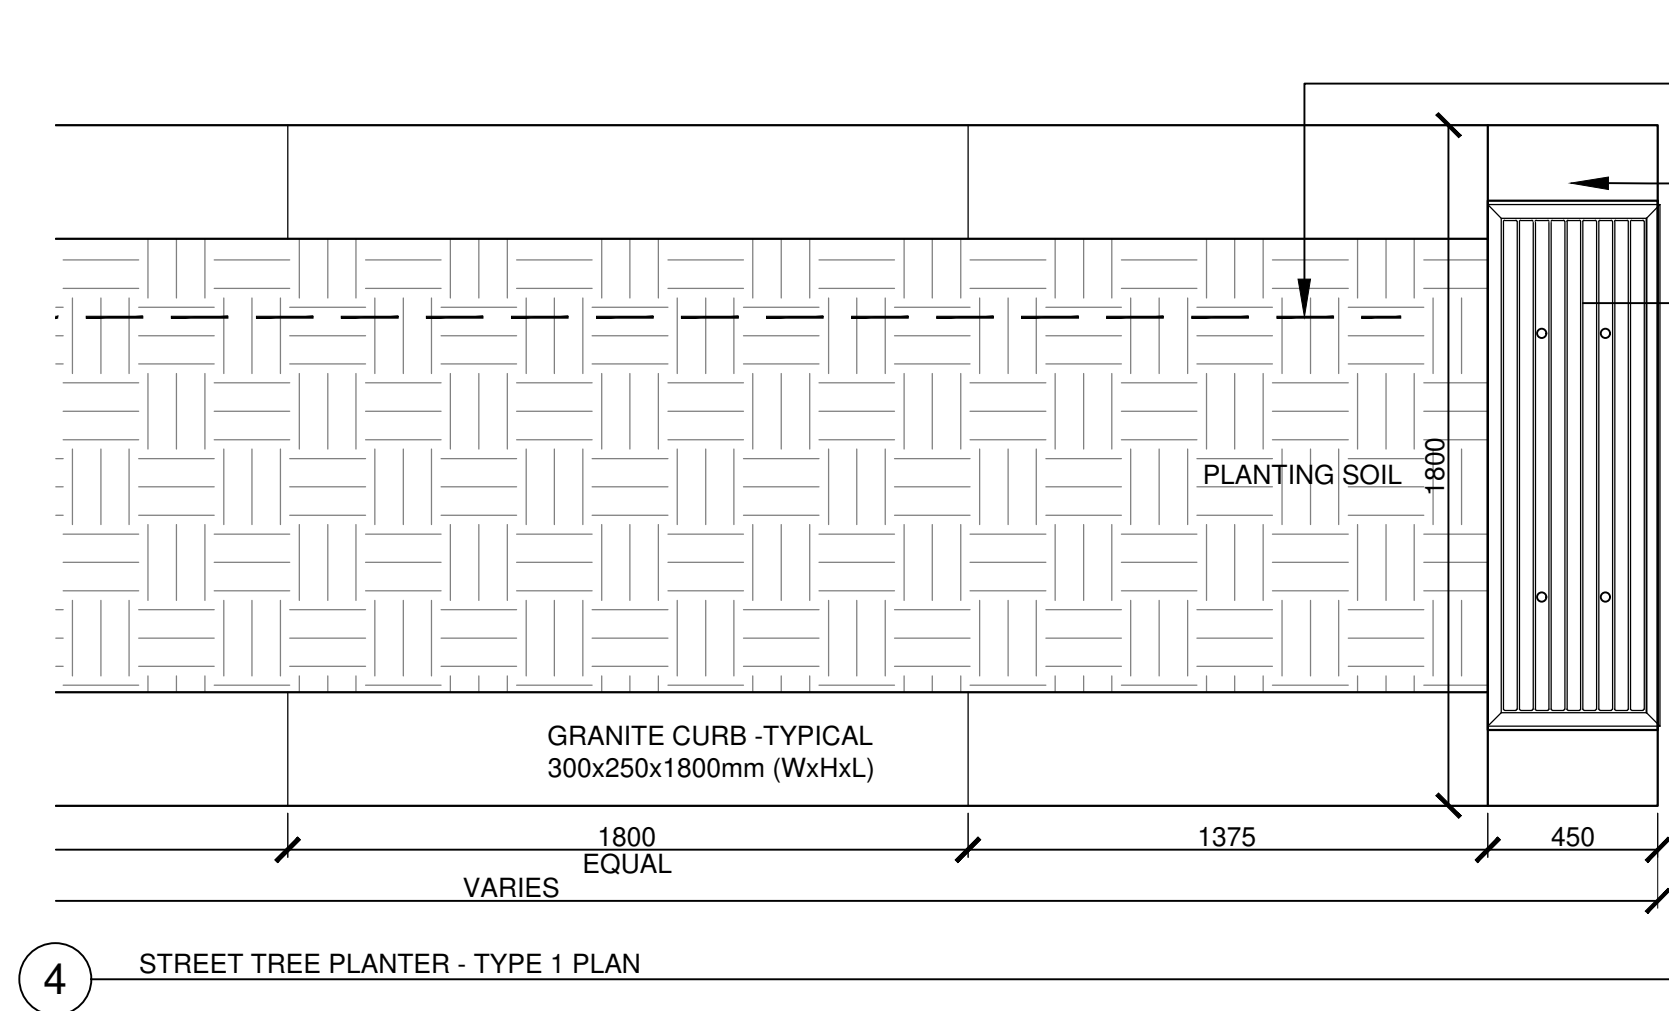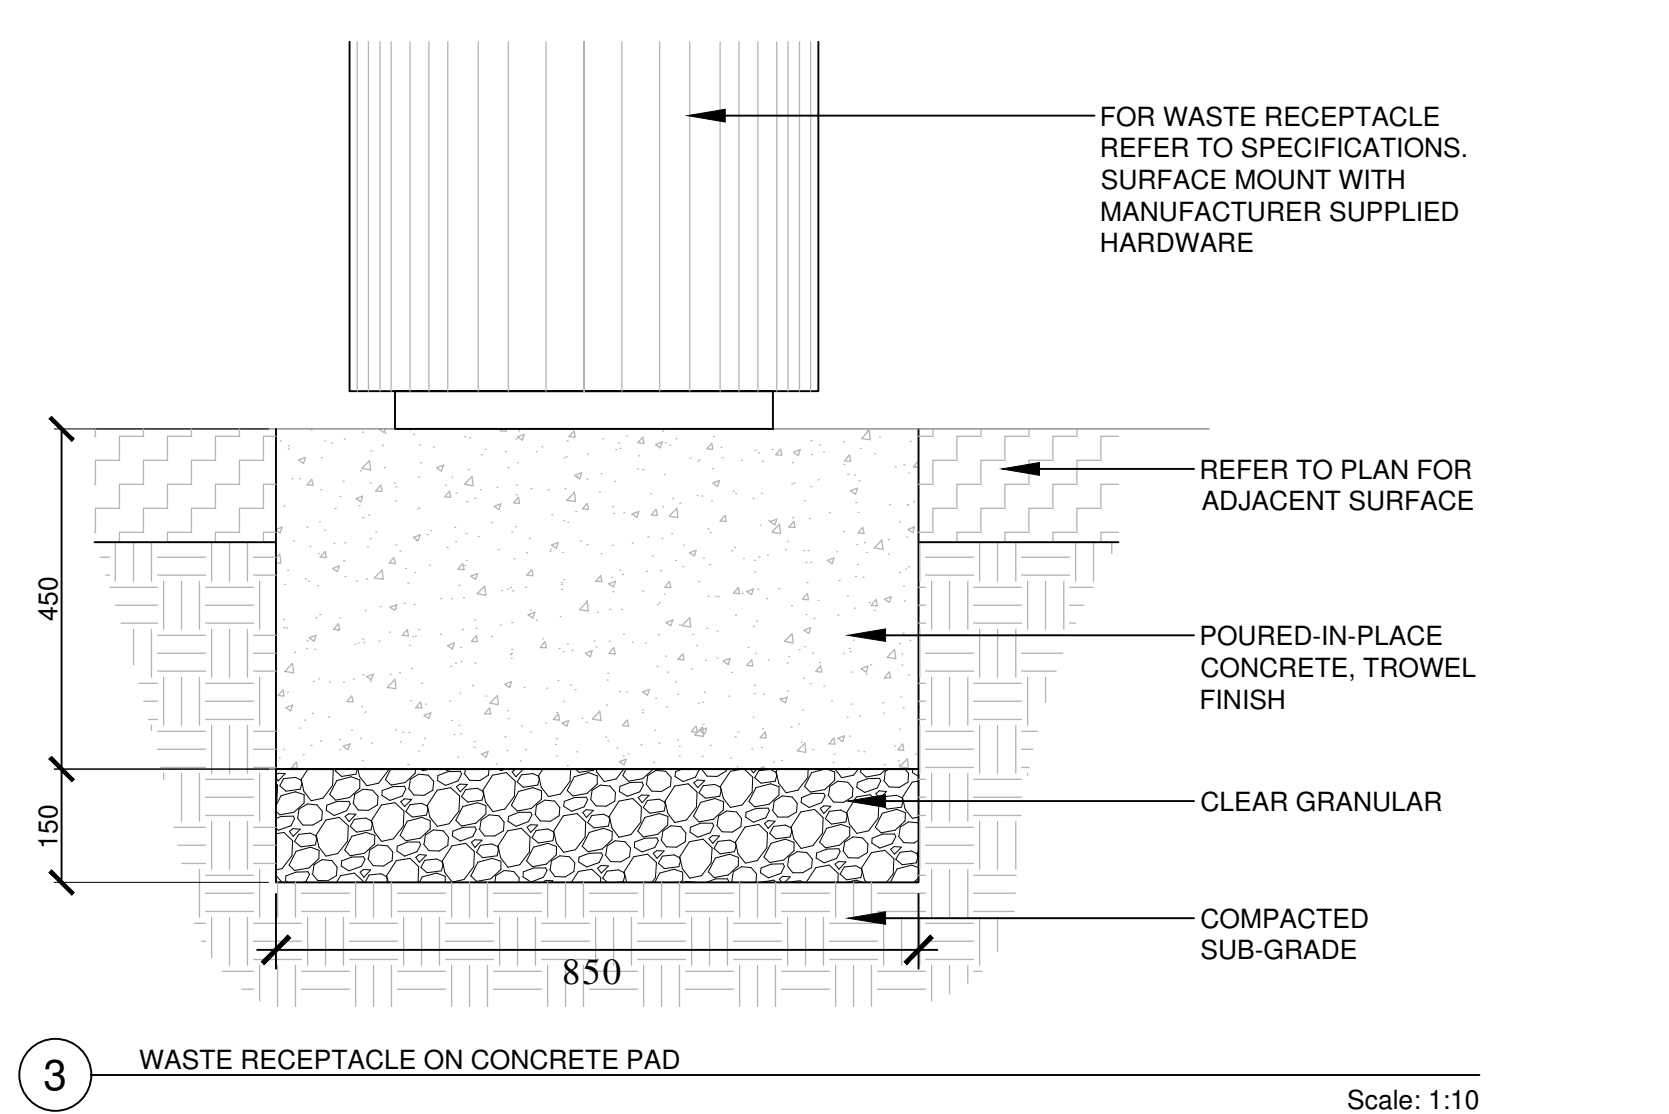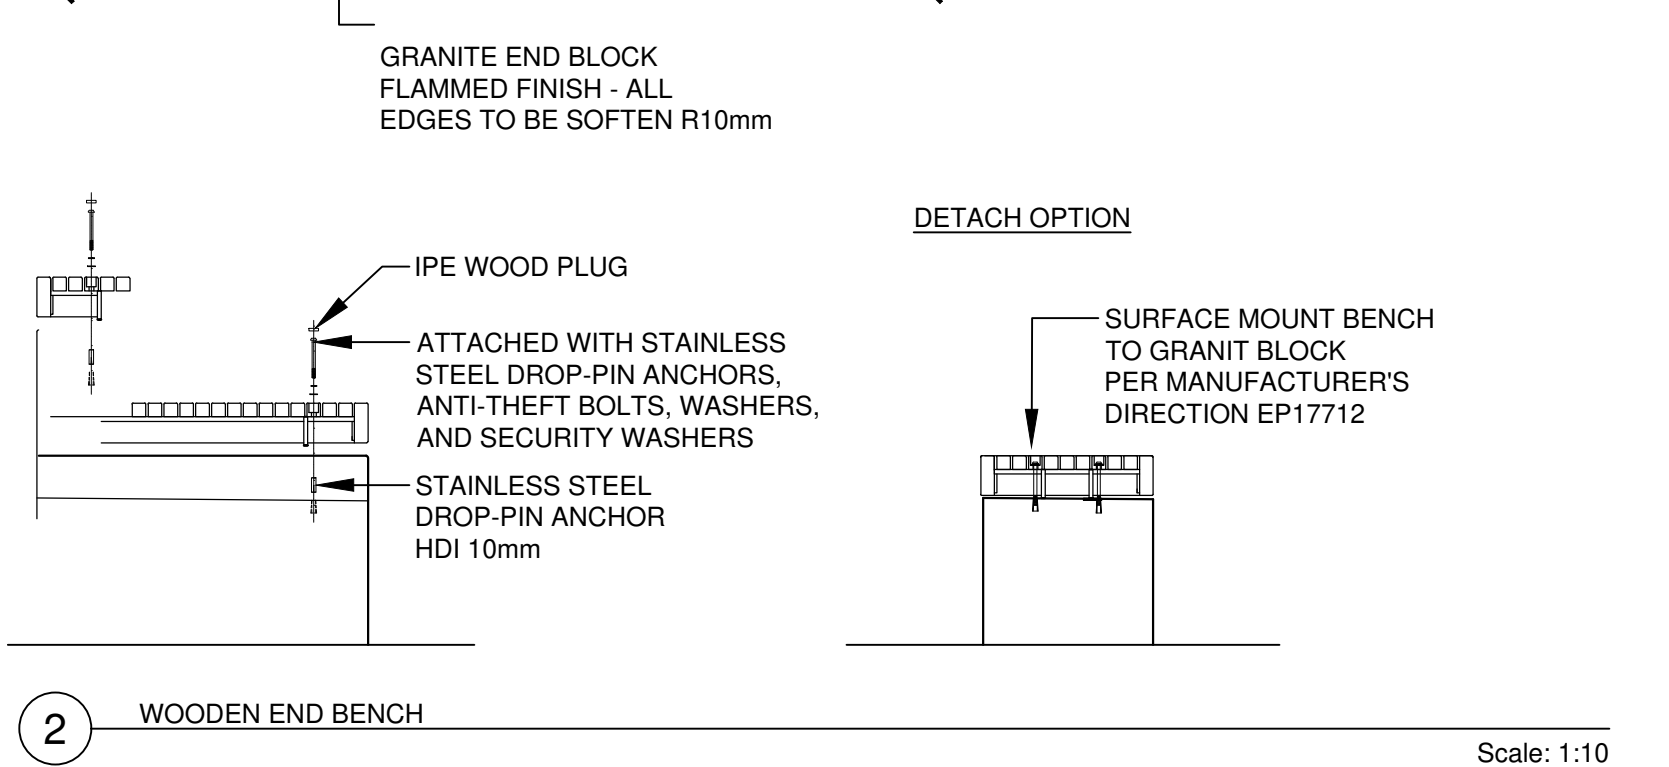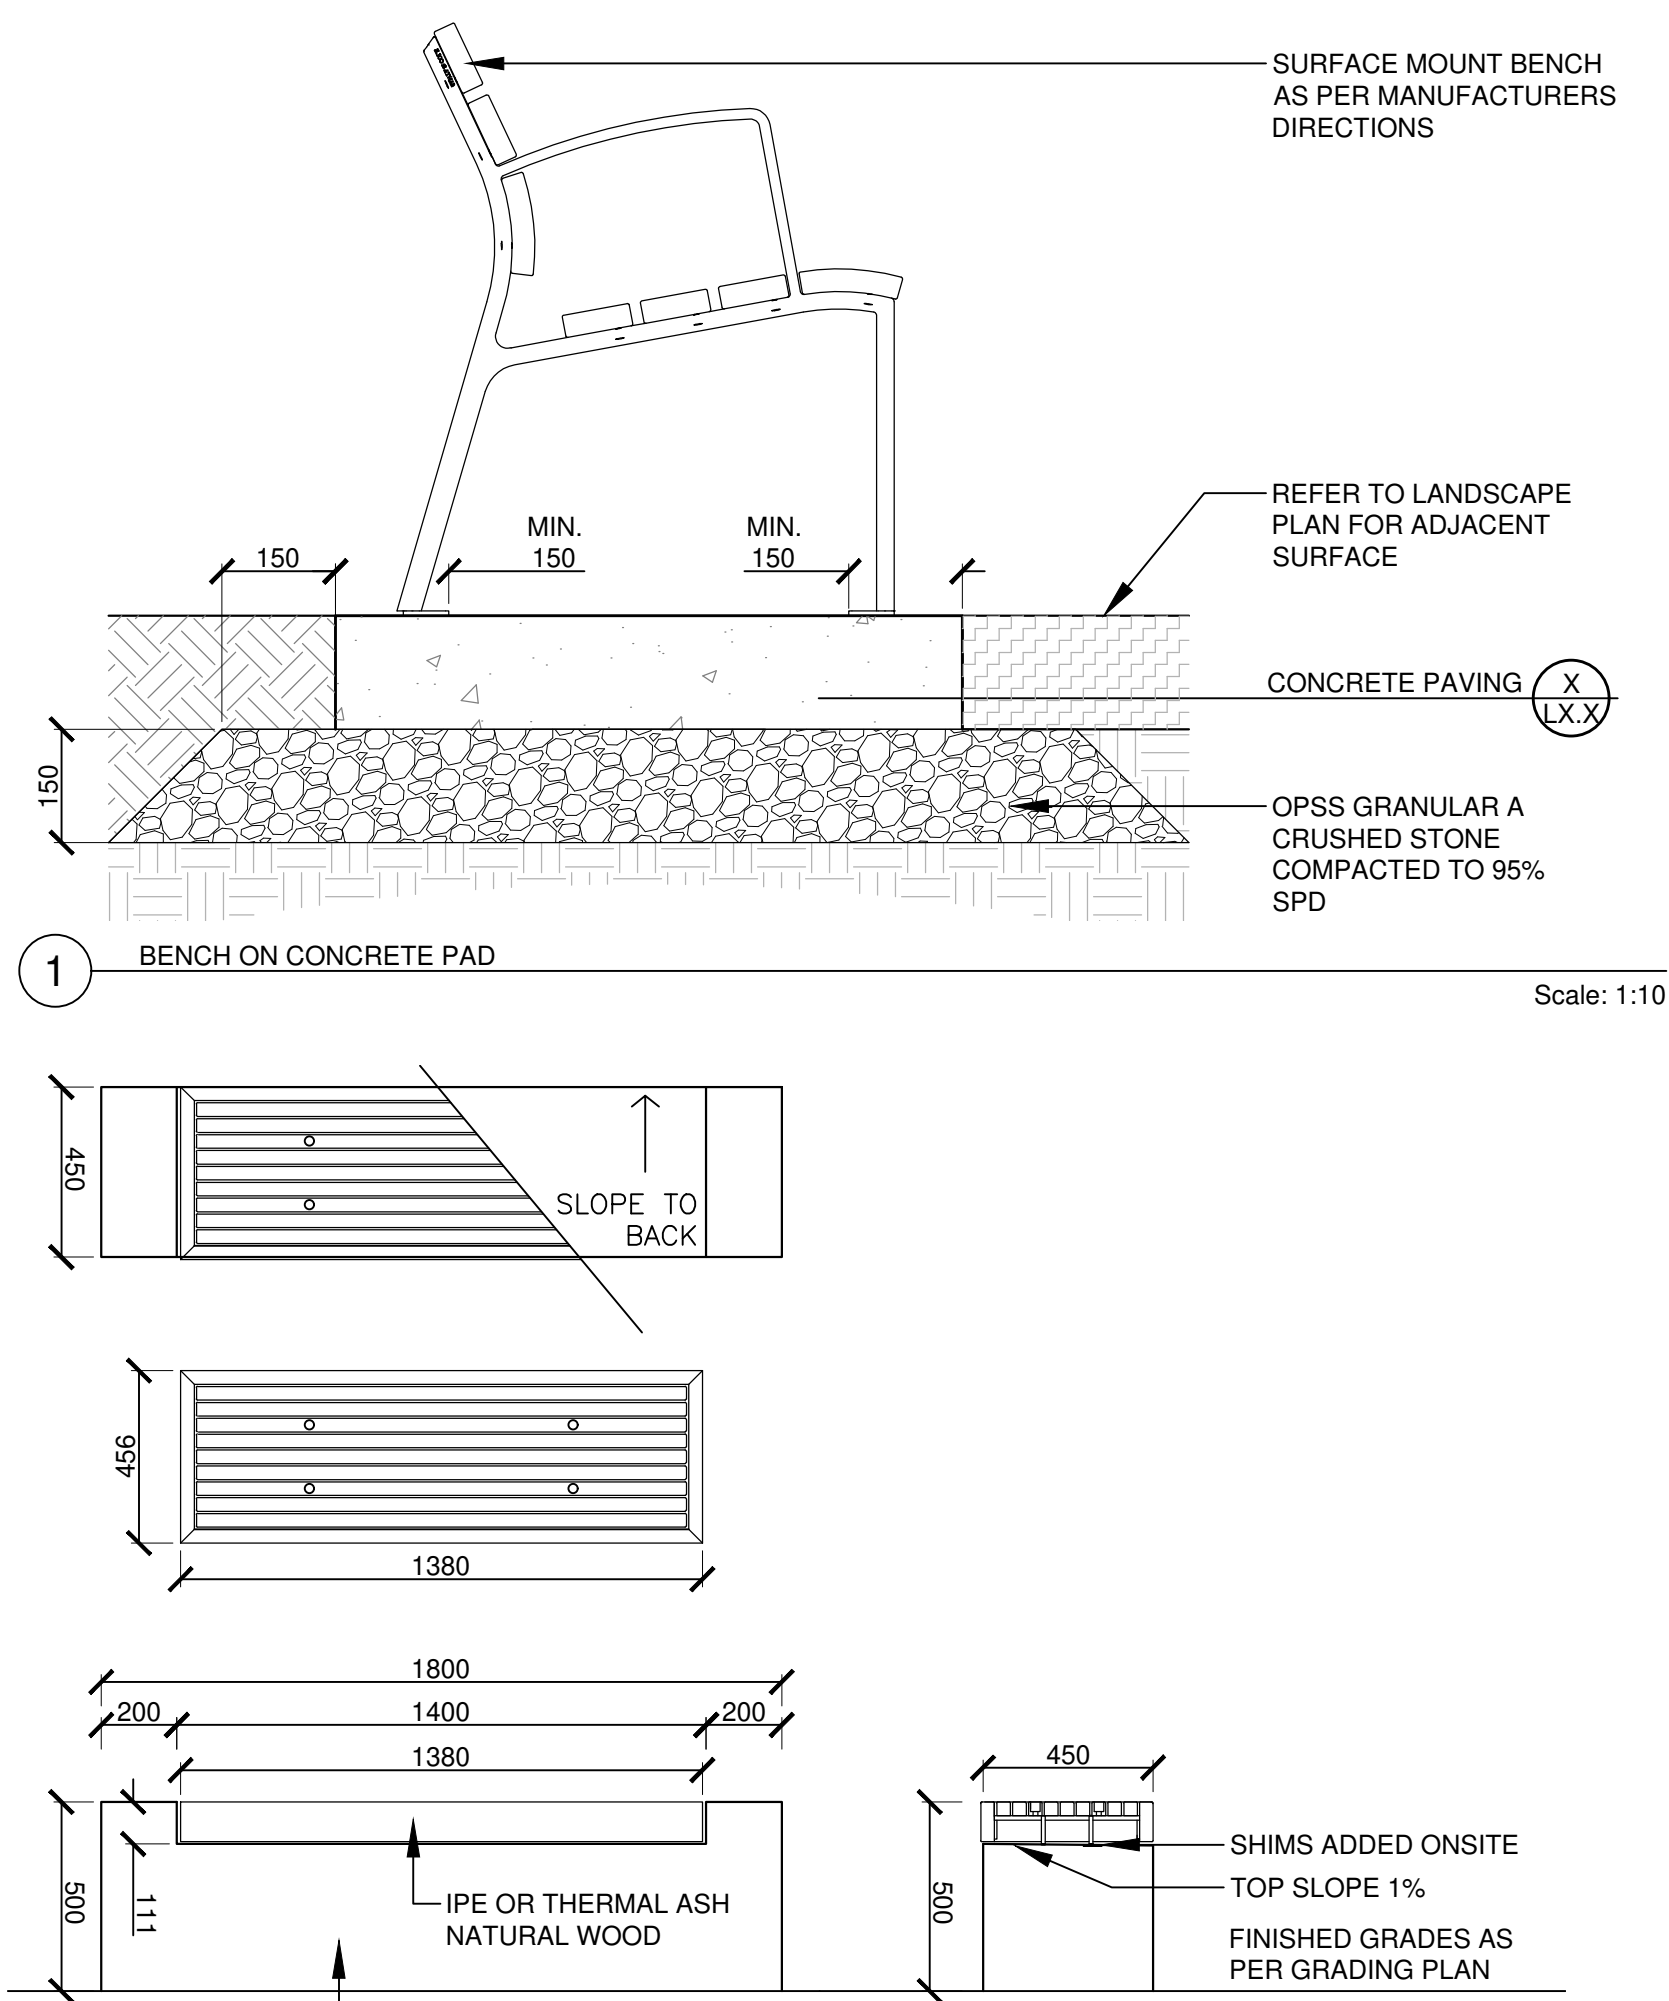

NOKIA Ottawa Campus 570 March Rd, Kanata Ottawa ON K2K 2T6

BLOCK 6 AND PART OF BLOCK 1
REGISTERED PLAN 03642
AND PART OF LOTS 8 AND 9
CONCESSION 4

Gensler

5005 Greenville Ave
 Dallas, TX 75206

Tel: 214.273.1300

Surveyor: Aron, O'Sullivan, Vukobratovic Ltd.
 Planning Consultant: Gensler
 Civil Engineering: Gensler
 Structural Engineering: Gensler
 Mechanical Engineering: Gensler
 Electrical Engineering: Gensler
 Environmental Engineering: Gensler
 Landscape Architecture: Gensler
 Urban Design: Gensler
 Site Planning: Gensler
 Recreation and Park Planning: Gensler
 Project Management: Gensler

Date	Description
11-12-23	ISSUED FOR REVIEW / CO-ORDINATION
05-09-24	ISSUED FOR SPA
01-11-24	RE-ISSUED FOR SPA
31-01-25	RE-ISSUED FOR SPA

C S W


Landscape Architecture
 Urban Design
 Site Planning
 Recreation and Park Planning
 Project Management

319 McRae Avenue, Suite 502, Ottawa, Ontario, K1Z 0B9
 Tel: (613) 729-4536

Key Plan



Seal / Signature

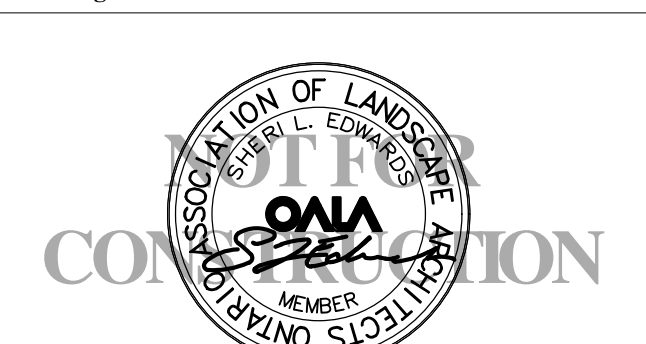

Project Name

Nokia Ottawa Campus

Project Number

027.7946.000 (CSW PROJ. NO. 2113-02)

Description

LANDSCAPE DETAILS

Scale: AS SHOWN

L2.1

© 2021 Gensler

#19202

D07-12-24-0149