



TURNER FLEISCHER

Turner Fleischer Architects Inc.
67 Leslie Road
Toronto, ON, M5B 2T8
T 416 425 2222
turnerfleischer.com

This drawing, as an instrument of service, is provided by and is the property of Turner Fleischer Architects Inc. The contractor must verify and accept responsibility for all dimensions and conditions on site and must notify Turner Fleischer Architects Inc. of any variations from the supplied information. This drawing is not to be scaled. The architect is not responsible for the accuracy of survey, structural, mechanical, electrical, etc. information shown on this drawing. Refer to the appropriate consultant's drawings before proceeding with the work. Contractor must conform to all applicable codes and requirements of authorities having jurisdiction. The contractor working from drawings not specifically marked "For Construction" must assume full responsibility and bear costs for any corrections or damages resulting from his work.

SHADOW STUDY LEGEND

- EXISTING SHADOWS
- PROPOSED BUILDING 28 STOREYS
- PUBLIC SPACES
- NET NEW SHADOWS BY PROPOSED DEVELOPMENT
- PROPOSED SHADOW OUTLINE
- AS-OF-RIGHT SHADOW OUTLINE
- PROPOSED MASTER PLAN SHADOW OUTLINE

Assuming Site is Flat

SCALE BAR


0m 20m 50m 100m 150m

3	2025-04-04	ISSUED FOR SITE PLAN APPROVAL #2	AYU
2	2024-11-01	ISSUED FOR SITE PLAN APPROVAL	AYU
1	2024-01-30	ISSUED FOR PRE-CONSTRUCTION	AYU
#	DATE	DESCRIPTION	BY

Morguard

PROJECT
500 COVENTRY ROAD
500 COVENTRY ROAD, OTTAWA, ON.

DRAWING
JUNE SHADOW STUDIES

PROJECT NO. 18.050 P01	
PROJECT DATE 2025-02-26	
DRAWN BY RYT / DRO	
CHECKED BY AYU	
SCALE 1:2000	

DRAWING NO. SPA811	REV. 3
------------------------------	------------------

2025-02-25 4:03:56 PM



TURNER FLEISCHER

Turner Fleischer Architects Inc.
67 Leslie Road
Toronto, ON, M5B 2T8
T 416 425 2222
turnerfleischer.com

This drawing, as an instrument of service, is provided by and is the property of Turner Fleischer Architects Inc. The contractor must verify and accept responsibility for all dimensions and conditions on site and must notify Turner Fleischer Architects Inc. of any variations from the supplied information. This drawing is not to be scaled. The architect is not responsible for the accuracy of survey, structural, mechanical, electrical, etc. information shown on this drawing. Refer to the appropriate consultant drawings before proceeding with the work. Contractor must conform to all applicable codes and requirements of authorities having jurisdiction. The contractor working from drawings not specifically marked 'For Construction' must assume full responsibility and bear costs for any corrections or damages resulting from his work.

SHADOW STUDY LEGEND

- EXISTING SHADOWS
- PROPOSED BUILDING 28 STOREYS
- PUBLIC SPACES
- NET NEW SHADOWS BY PROPOSED DEVELOPMENT
- PROPOSED SHADOW OUTLINE
- AS-OF-RIGHT SHADOW OUTLINE
- PROPOSED MASTER PLAN SHADOW OUTLINE

Assuming Site is Flat

SCALE BAR

0m 10m 20m 35m 50m 75m 100m 150m

3	2025-04-04	ISSUED FOR SITE PLAN APPROVAL #2	AYU
2	2024-11-01	ISSUED FOR SITE PLAN APPROVAL	AYU
1	2024-01-30	ISSUED FOR PRE-CONSTRUCTION	AYU
#	DATE	DESCRIPTION	BY

Morguard

PROJECT
500 COVENTRY ROAD
500 COVENTRY ROAD, OTTAWA, ON.

DRAWINGS
JUNE SHADOW STUDIES

PROJECT NO.
18.050 P01

PROJECT DATE
2025-02-26

DRAWN BY
RYT / DRO

CHECKED BY
AYU


SCALE
1:2000

ONTARIO ASSOCIATION OF ARCHITECTS

RUSSELL L. FLEISCHER
LICENCE 5004

DRAWING NO.
SPA812

REV.
3

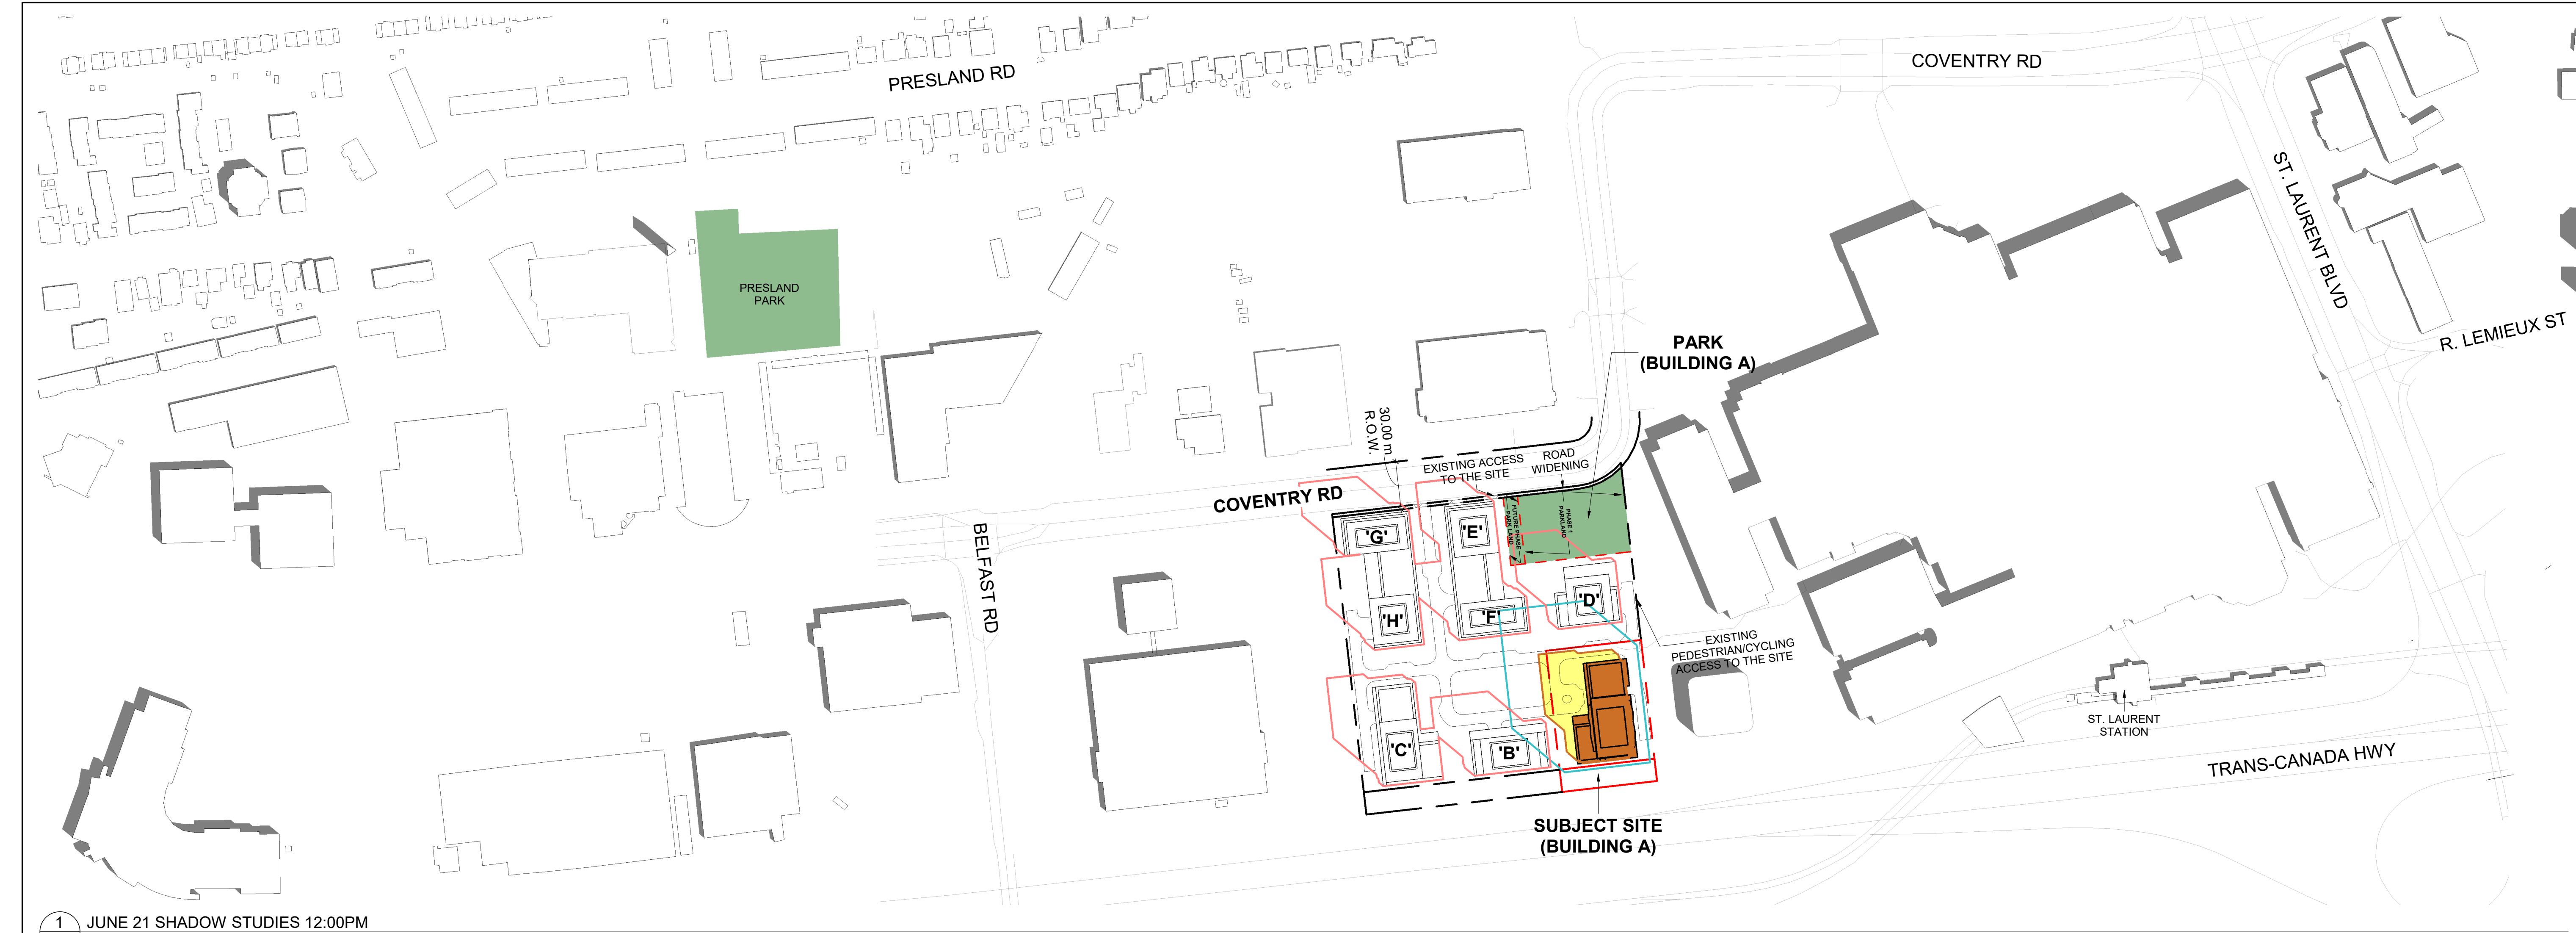

TURNER FLEISCHER

Turner Fleischer Architects Inc.
67 Leslie Road
Toronto, ON M5B 2T8
T 416 425 2222
turnerfleischer.com

This drawing, as an instrument of service, is provided by and is the property of Turner Fleischer Architects Inc. The contractor must verify and accept responsibility for all dimensions and conditions on site and must notify Turner Fleischer Architects Inc. of any variations from the supplied information. This drawing is not to be scaled. The architect is not responsible for the accuracy of survey, structural, mechanical, electrical, etc. information shown on this drawing. Refer to the appropriate consultant's drawings before proceeding with the work. Contractor must conform to all applicable codes and requirements of applicable governing jurisdiction. The contractor working from drawings not specifically marked 'For Construction' must assume full responsibility and bear costs for any corrections or damages resulting from his work.

SHADOW STUDY LEGEND

- EXISTING SHADOWS
- PROPOSED BUILDING
28 STOREYS
- PUBLIC SPACES
- NET NEW SHADOWS BY
PROPOSED DEVELOPMENT
- PROPOSED SHADOW
OUTLINE
- AS-OF-RIGHT SHADOW
OUTLINE
- PROPOSED MASTER PLAN
SHADOW OUTLINE

Assuming Site is Flat

SCALE BAR

0m 10m 20m 35m 50m 75m 100m 150m

3	2025-04-04	ISSUED FOR SITE PLAN APPROVAL #2	AYU
2	2024-11-01	ISSUED FOR SITE PLAN APPROVAL	AYU
1	2024-01-30	ISSUED FOR PRE-CONSTRUCTION	AYU
#	DATE	DESCRIPTION	BY

Morguard

PROJECT
500 COVENTRY ROAD

500 COVENTRY ROAD, OTTAWA, ON.

DRAWINGS
JUNE SHADOW STUDIES

PROJECT NO.
18.050 P01

PROJECT DATE
2025-02-26

DRAWN BY
RYT / DRO

CHECKED BY
AYU


SCALE
1:2000

ONTARIO ASSOCIATION
OF
ARCHITECTS

RUSSELL L. FLEISCHER
LICENCE
5004

DRAWING NO.
SPA813

REV.
3

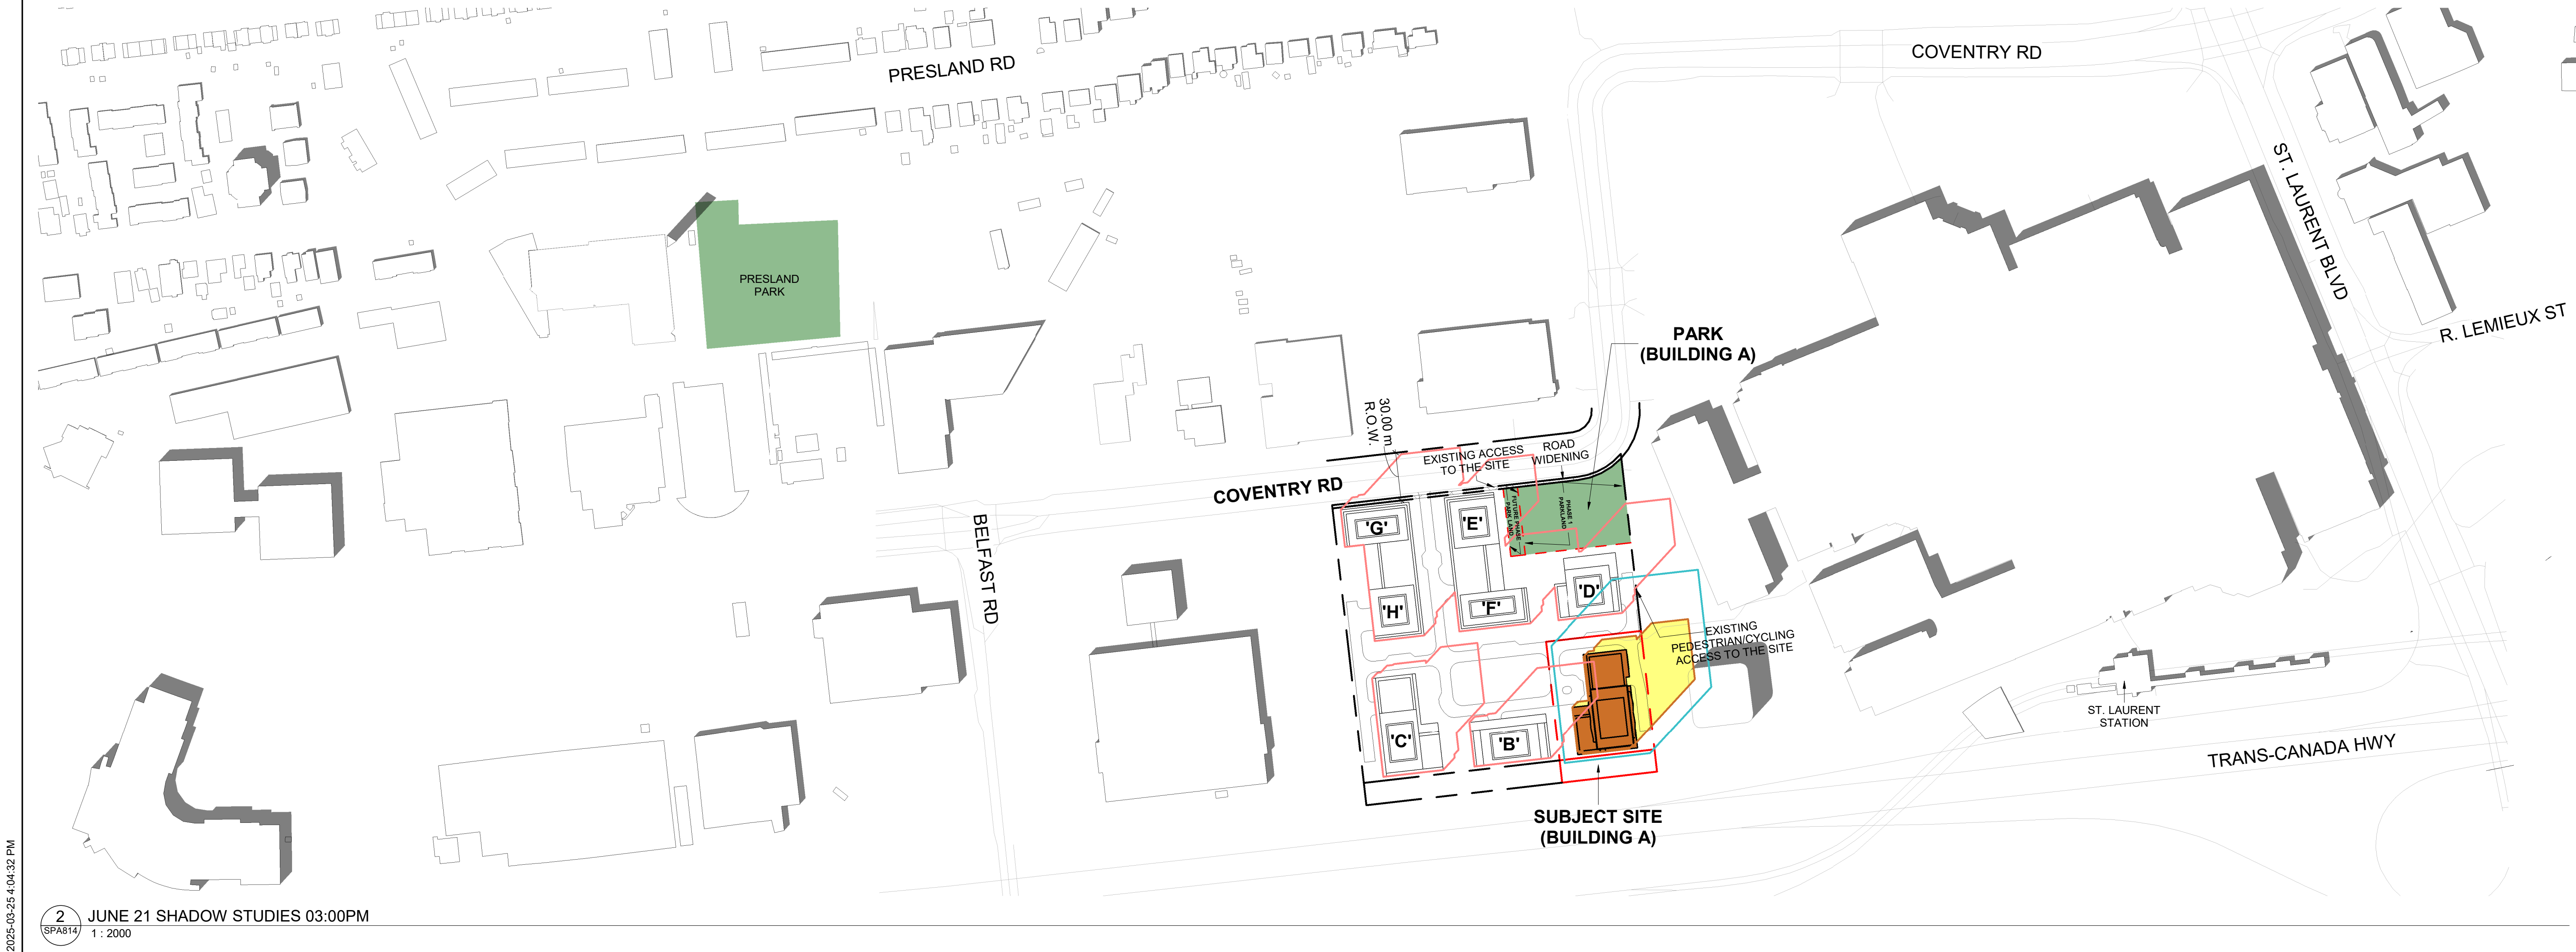

TURNER FLEISCHER

Turner Fleischer Architects Inc.
67 Leslie Road
Toronto, ON M5B 2T8
T 416 425 2222
turnerfleischer.com

This drawing, as an instrument of service, is provided by and is the property of Turner Fleischer Architects Inc. The contractor must verify and accept responsibility for all dimensions and conditions on site and must notify Turner Fleischer Architects Inc. of any variations from the supplied information. This drawing is not to be scaled. The architect is not responsible for the accuracy of survey, structural, mechanical, electrical, etc. information shown on this drawing. Refer to the appropriate consultant drawings before proceeding with the work. Contractor must confirm that all drawings not specifically marked 'For Construction' must assume full responsibility and bear costs for any corrections or damages resulting from his work.

SHADOW STUDY LEGEND

- EXISTING SHADOWS
- PROPOSED BUILDING 28 STOREYS
- PUBLIC SPACES
- NET NEW SHADOWS BY PROPOSED DEVELOPMENT
- PROPOSED SHADOW OUTLINE
- AS-OF-RIGHT SHADOW OUTLINE
- PROPOSED MASTER PLAN SHADOW OUTLINE

Assuming Site is Flat

SCALE BAR

0m 20m 50m 100m 150m

3	2025-04-04	ISSUED FOR SITE PLAN APPROVAL #2	AYU
2	2024-11-01	ISSUED FOR SITE PLAN APPROVAL	AYU
1	2024-01-30	ISSUED FOR PRE-CONSTRUCTION	AYU
#	DATE	DESCRIPTION	BY



Morguard

PROJECT
500 COVENTRY ROAD
500 COVENTRY ROAD, OTTAWA, ON.

DRAWINGS
JUNE SHADOW STUDIES

PROJECT NO. 18.050 P01	
PROJECT DATE 2025-02-26	
DRAWN BY RYT / DRO	
CHECKED BY AYU	
SCALE 1:2000	

DRAWING NO. SPA814	REV. 3
------------------------------	------------------

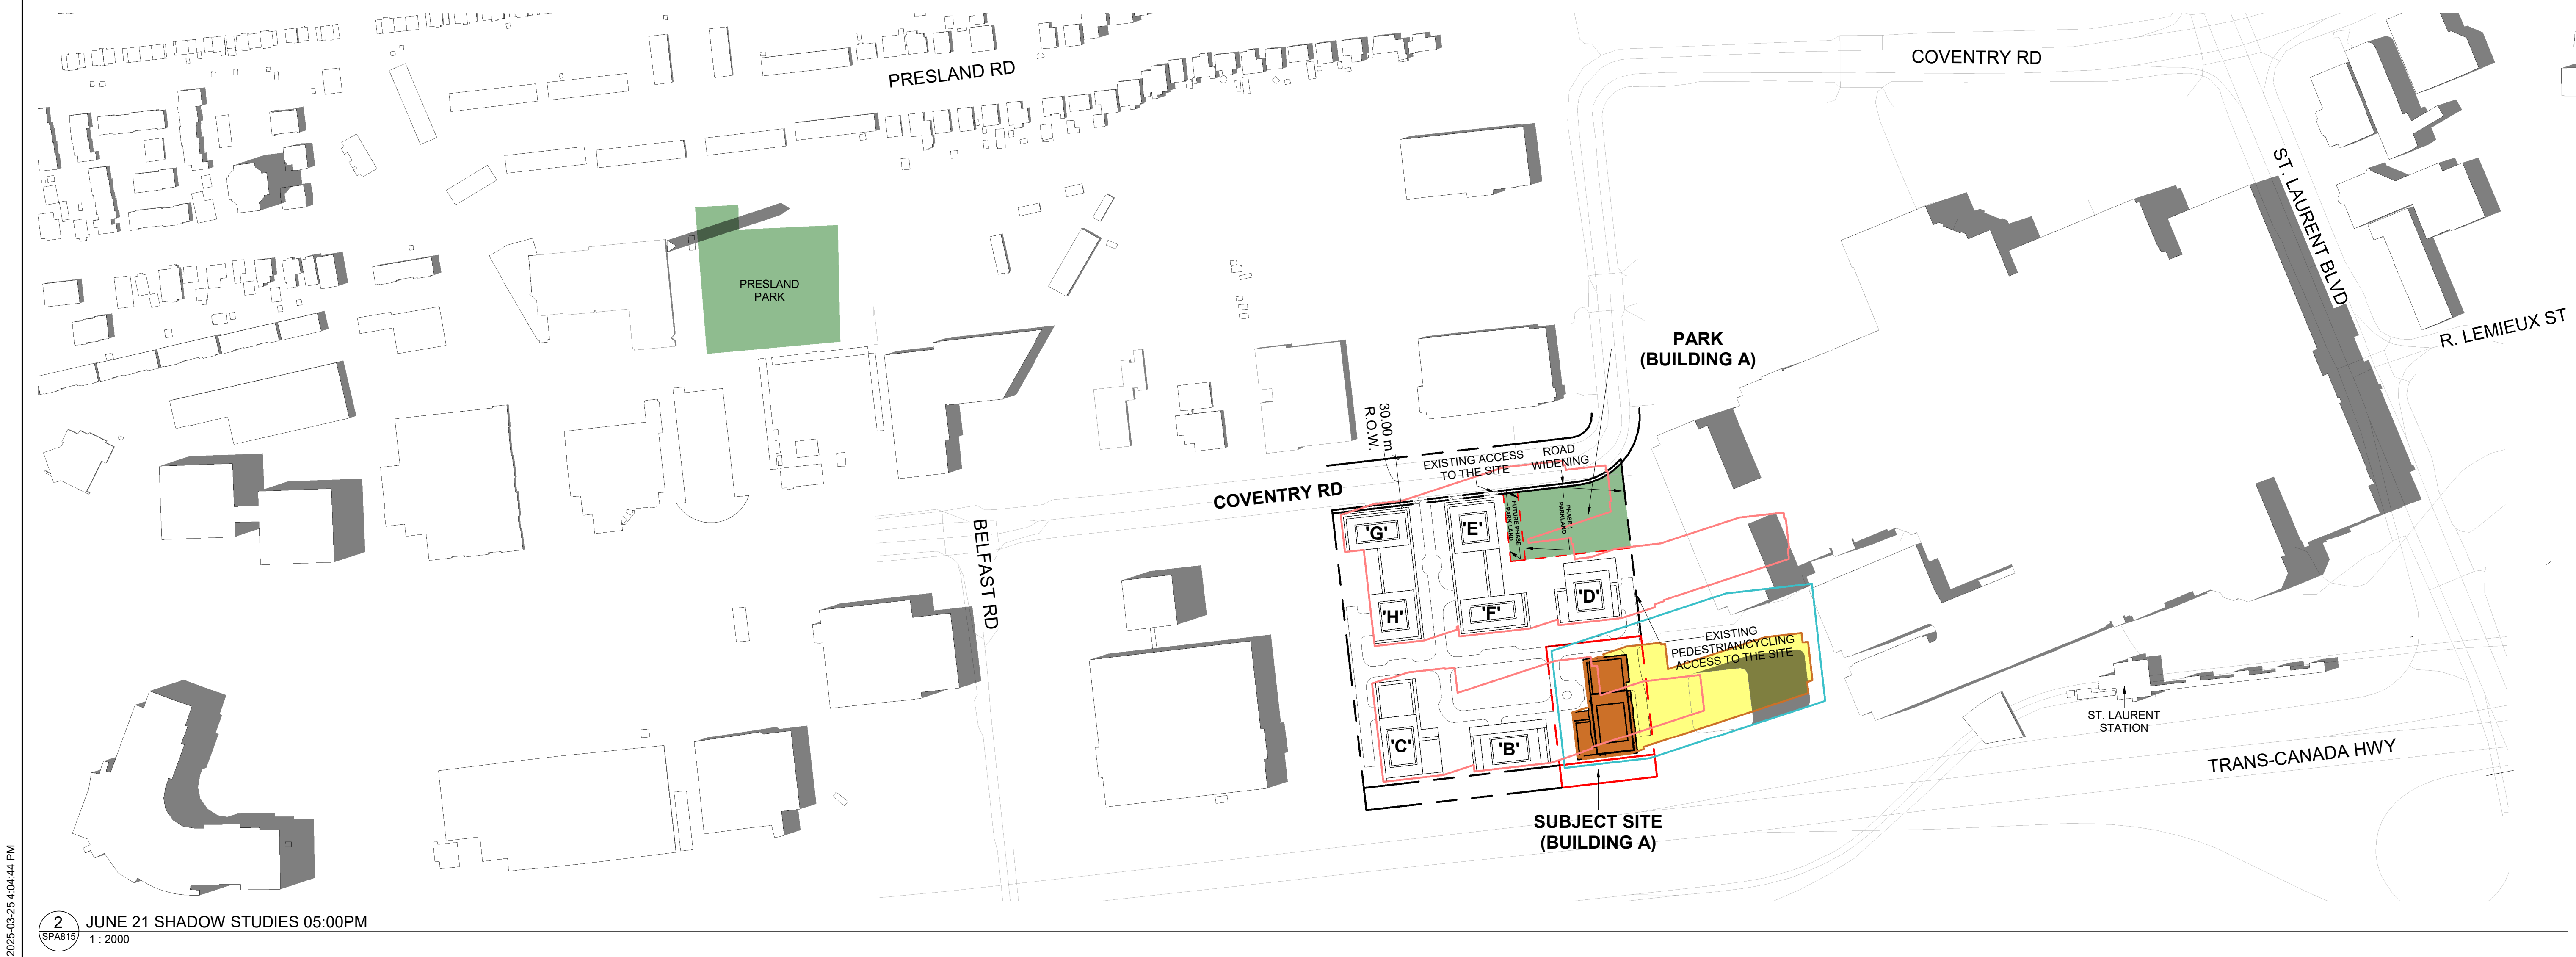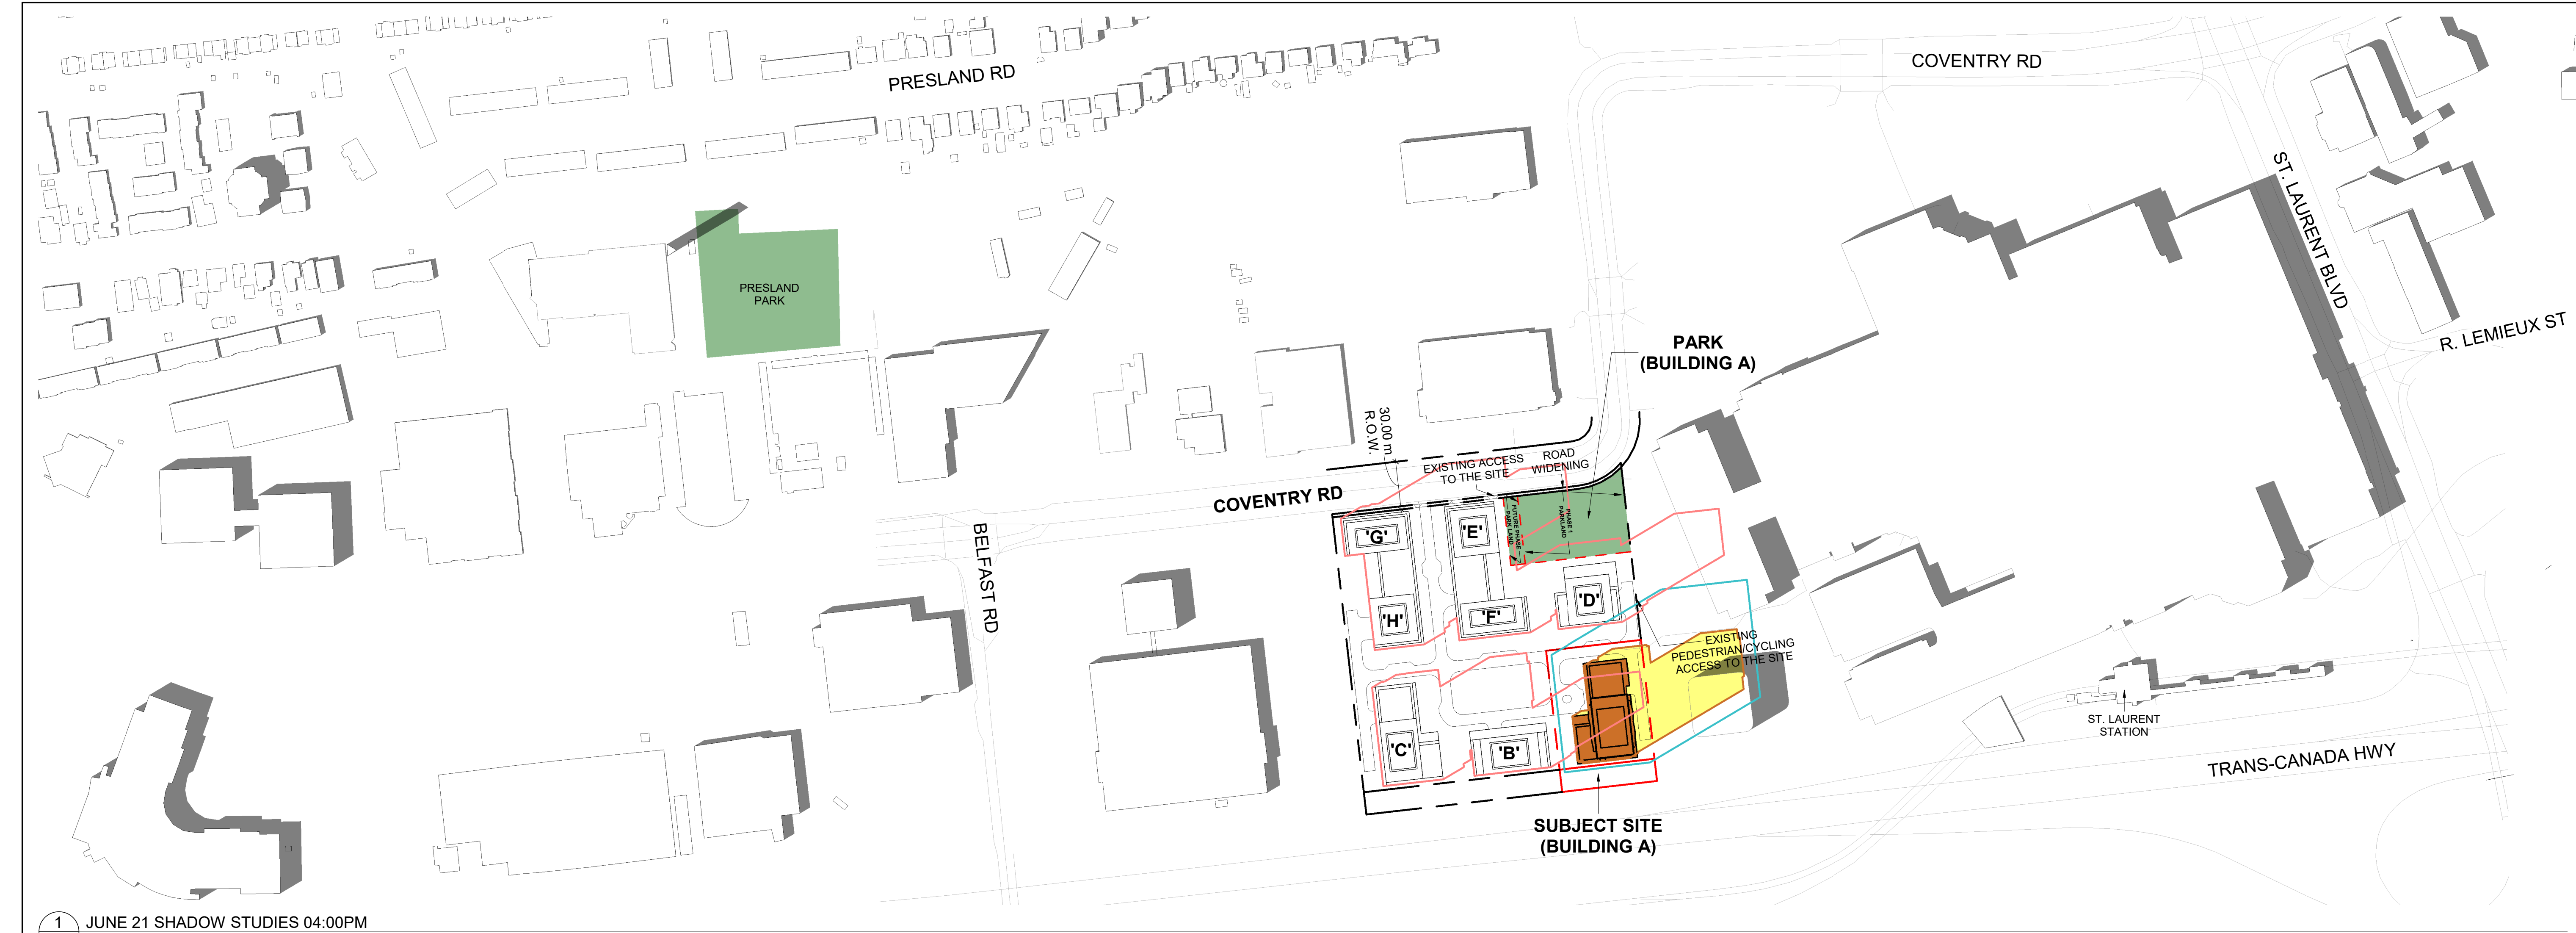

TURNER FLEISCHER

Turner Fleischer Architects Inc.
67 Leslie Road
Toronto, ON M5B 2T8
T 416 425 2222
turnerfleischer.com

This drawing, as an instrument of service, is provided by and is the property of Turner Fleischer Architects Inc. The contractor must verify and accept responsibility for all dimensions and conditions on site and must notify Turner Fleischer Architects Inc. of any variations from the supplied information. This drawing is not to be scaled. The architect is not responsible for the accuracy of survey, structural, mechanical, electrical, etc. information shown on this drawing. Refer to the appropriate consultant drawings before proceeding with the work. Contractor must confirm that all drawings not specifically marked 'For Contractor' must assume full responsibility and bear costs for any corrections or damages resulting from his work.

SHADOW STUDY LEGEND

- EXISTING SHADOWS
- PROPOSED BUILDING 28 STOREYS
- PUBLIC SPACES
- NET NEW SHADOWS BY PROPOSED DEVELOPMENT
- PROPOSED SHADOW OUTLINE
- AS-OF-RIGHT SHADOW OUTLINE
- PROPOSED MASTER PLAN SHADOW OUTLINE

Assuming Site is Flat

SCALE BAR

0m 20m 50m 100m 150m

3	2025-04-04	ISSUED FOR SITE PLAN APPROVAL #2	AYU
2	2024-11-01	ISSUED FOR SITE PLAN APPROVAL	AYU
1	2024-01-30	ISSUED FOR PRE-CONSTRUCTION	AYU
#	DATE	DESCRIPTION	BY

Morguard

PROJECT
500 COVENTRY ROAD
500 COVENTRY ROAD, OTTAWA, ON.

DRAWINGS
JUNE SHADOW STUDIES

PROJECT NO.
18.050 P01

PROJECT DATE
2025-02-26

DRAWN BY
RYT / DRO

CHECKED BY
AYU

SCALE
1:2000

ONTARIO ASSOCIATION OF ARCHITECTS

RUSSELL L. FLEISCHER
LICENCE 5004

DRAWING NO.
SPA815

REV.
3



1 JUNE 21 SHADOW STUDIES 06:00PM
SPA816 1:2000



2 JUNE 21 SHADOW STUDIES 07:00PM
SPA816 1:2000

TURNER FLEISCHER

Turner Fleischer Architects Inc.
67 Leslie Road
Toronto, ON, M5B 2T8
T 416 425 2222
turnerfleischer.com

This drawing, as an instrument of service, is provided by and is the property of Turner Fleischer Architects Inc. The contractor must verify and accept responsibility for all dimensions and conditions on site and must notify Turner Fleischer Architects Inc. of any variations from the supplied information. This drawing is not to be scaled. The architect is not responsible for the accuracy of survey, structural, mechanical, electrical, etc. information shown on this drawing. Refer to the appropriate consultant drawings before proceeding with the work. Contractor must conform with applicable codes and requirements of authorities having jurisdiction. The contractor working from drawings not specifically marked 'For Contractor' must assume full responsibility and bear costs for any corrections or damages resulting from his work.

SHADOW STUDY LEGEND

- EXISTING SHADOWS
- PROPOSED BUILDING
28 STOREYS
- PUBLIC SPACES
- NET NEW SHADOWS BY
PROPOSED DEVELOPMENT
- PROPOSED SHADOW
OUTLINE
- AS-OF-RIGHT SHADOW
OUTLINE
- PROPOSED MASTER PLAN
SHADOW OUTLINE

Assuming Site is Flat

SCALE BAR

0m 20m 50m 100m 150m

3	2025-04-04	ISSUED FOR SITE PLAN APPROVAL #2	AYU
2	2024-11-01	ISSUED FOR SITE PLAN APPROVAL	AYU
1	2024-01-30	ISSUED FOR PRE-CONSTRUCTION	AYU
#	DATE	DESCRIPTION	BY



PROJECT
500 COVENTRY ROAD

500 COVENTRY ROAD, OTTAWA, ON.

DRAWINGS
JUNE SHADOW STUDIES

PROJECT NO.
18.050 P01

PROJECT DATE
2025-02-26

DRAWN BY
RYT / DRO

CHECKED BY
AYU

SCALE
1:2000

ONTARIO ASSOCIATION
OF
ARCHITECTS


RUSSELL FLEISCHER
LICENCE
5004

DRAWING NO.
SPA816

REV.
3

2025-02-25 4:05:02 PM

1 JUNE 21 SHADOW STUDIES 08:00PM
SPA817 1 : 2000

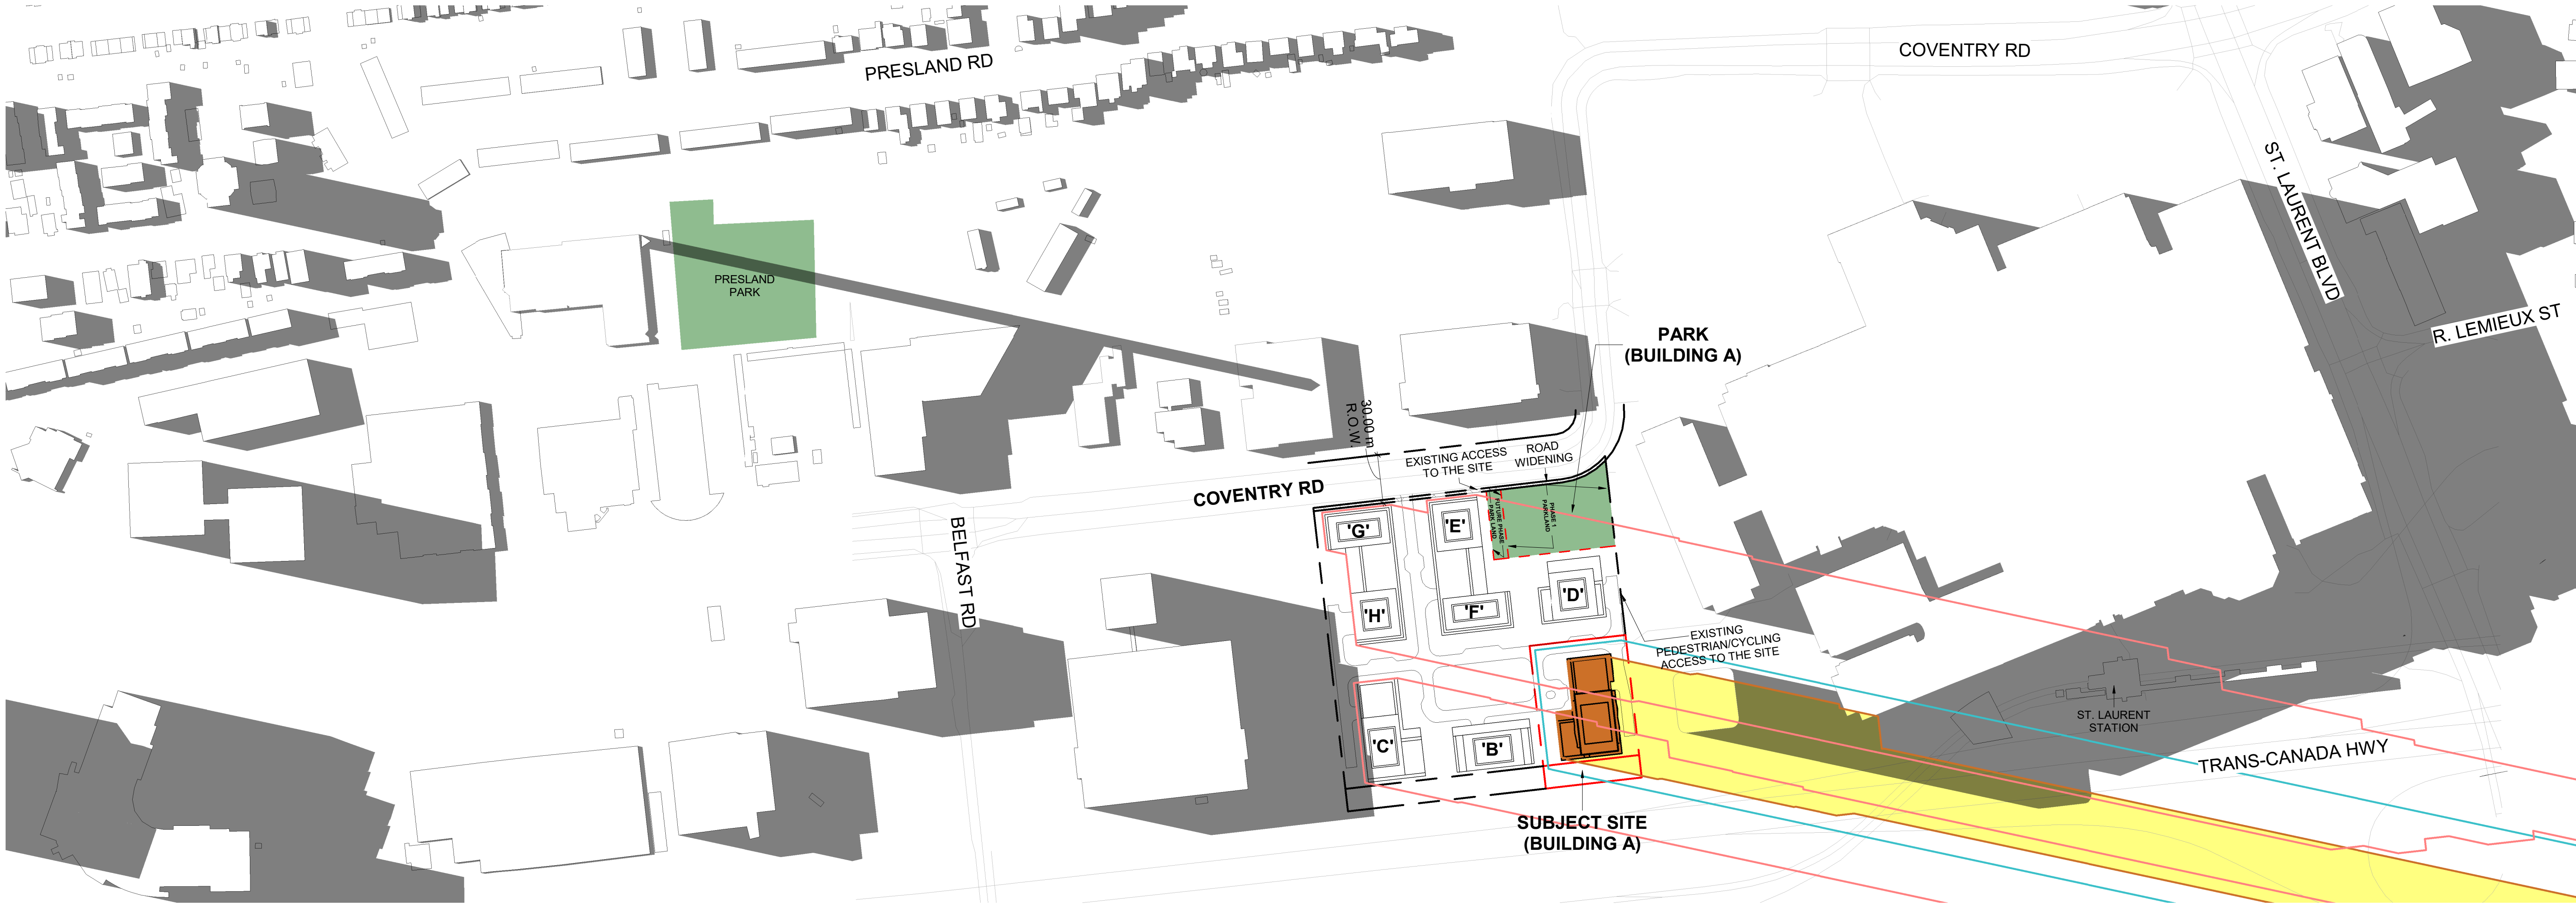

TURNER FLEISCHER

Turner Fleischer Architects Inc.
67 Leslie Road
Toronto, ON, M5B 2T8
T 416 425 2222
turnerfleischer.com

This drawing, as an instrument of service, is provided by and is the property of Turner Fleischer Architects Inc. The contractor must verify and accept responsibility for all dimensions and conditions on site and must notify Turner Fleischer Architects Inc. of any variations from the supplied information. This drawing is not to be scaled. The architect is not responsible for the accuracy of survey, structural, mechanical, electrical, etc., information shown on this drawing. Refer to the appropriate consultant's drawings before proceeding with the work. Contractor must conform to all applicable codes and requirements of all relevant having jurisdiction. The contractor working from drawings not specifically marked "For Construction" must assume full responsibility and bear costs for any corrections or damages resulting from his work.

SHADOW STUDY LEGEND

EXISTING SHADOWS

PROPOSED BUILDING 28 STOREYS

PUBLIC SPACES

NET NEW SHADOWS BY PROPOSED DEVELOPMENT

PROPOSED SHADOW OUTLINE

AS-OF-RIGHT SHADOW OUTLINE

PROPOSED MASTER PLAN SHADOW OUTLINE

Assuming Site is Flat

SCALE BAR

10m 35m 75m 150m

0m 20m 50m 100m

3	2025-04-04	ISSUED FOR SITE PLAN APPROVAL #2	AYU
2	2024-11-01	ISSUED FOR SITE PLAN APPROVAL	AYU
1	2024-01-30	ISSUED FOR PRE-CONSTRUCTION	AYU
#	DATE	DESCRIPTION	BY

Morguard

PROJECT
500 COVENTRY ROAD
500 COVENTRY ROAD, OTTAWA, ON.

DRAWING
JUNE SHADOW STUDIES

PROJECT NO.
18.050 P01

PROJECT DATE
2025-02-26

DRAWN BY
RYT / DRO

CHECKED BY
AYU

SCALE
1:2000

ONTARIO ASSOCIATION OF ARCHITECTS


RUSSELL L. FLEISCHER
LICENCE
5004

DRAWING NO.
SPA817

REV.
3



1 SEPTEMBER 21 SHADOW STUDIES 08:00AM
1 : 2000

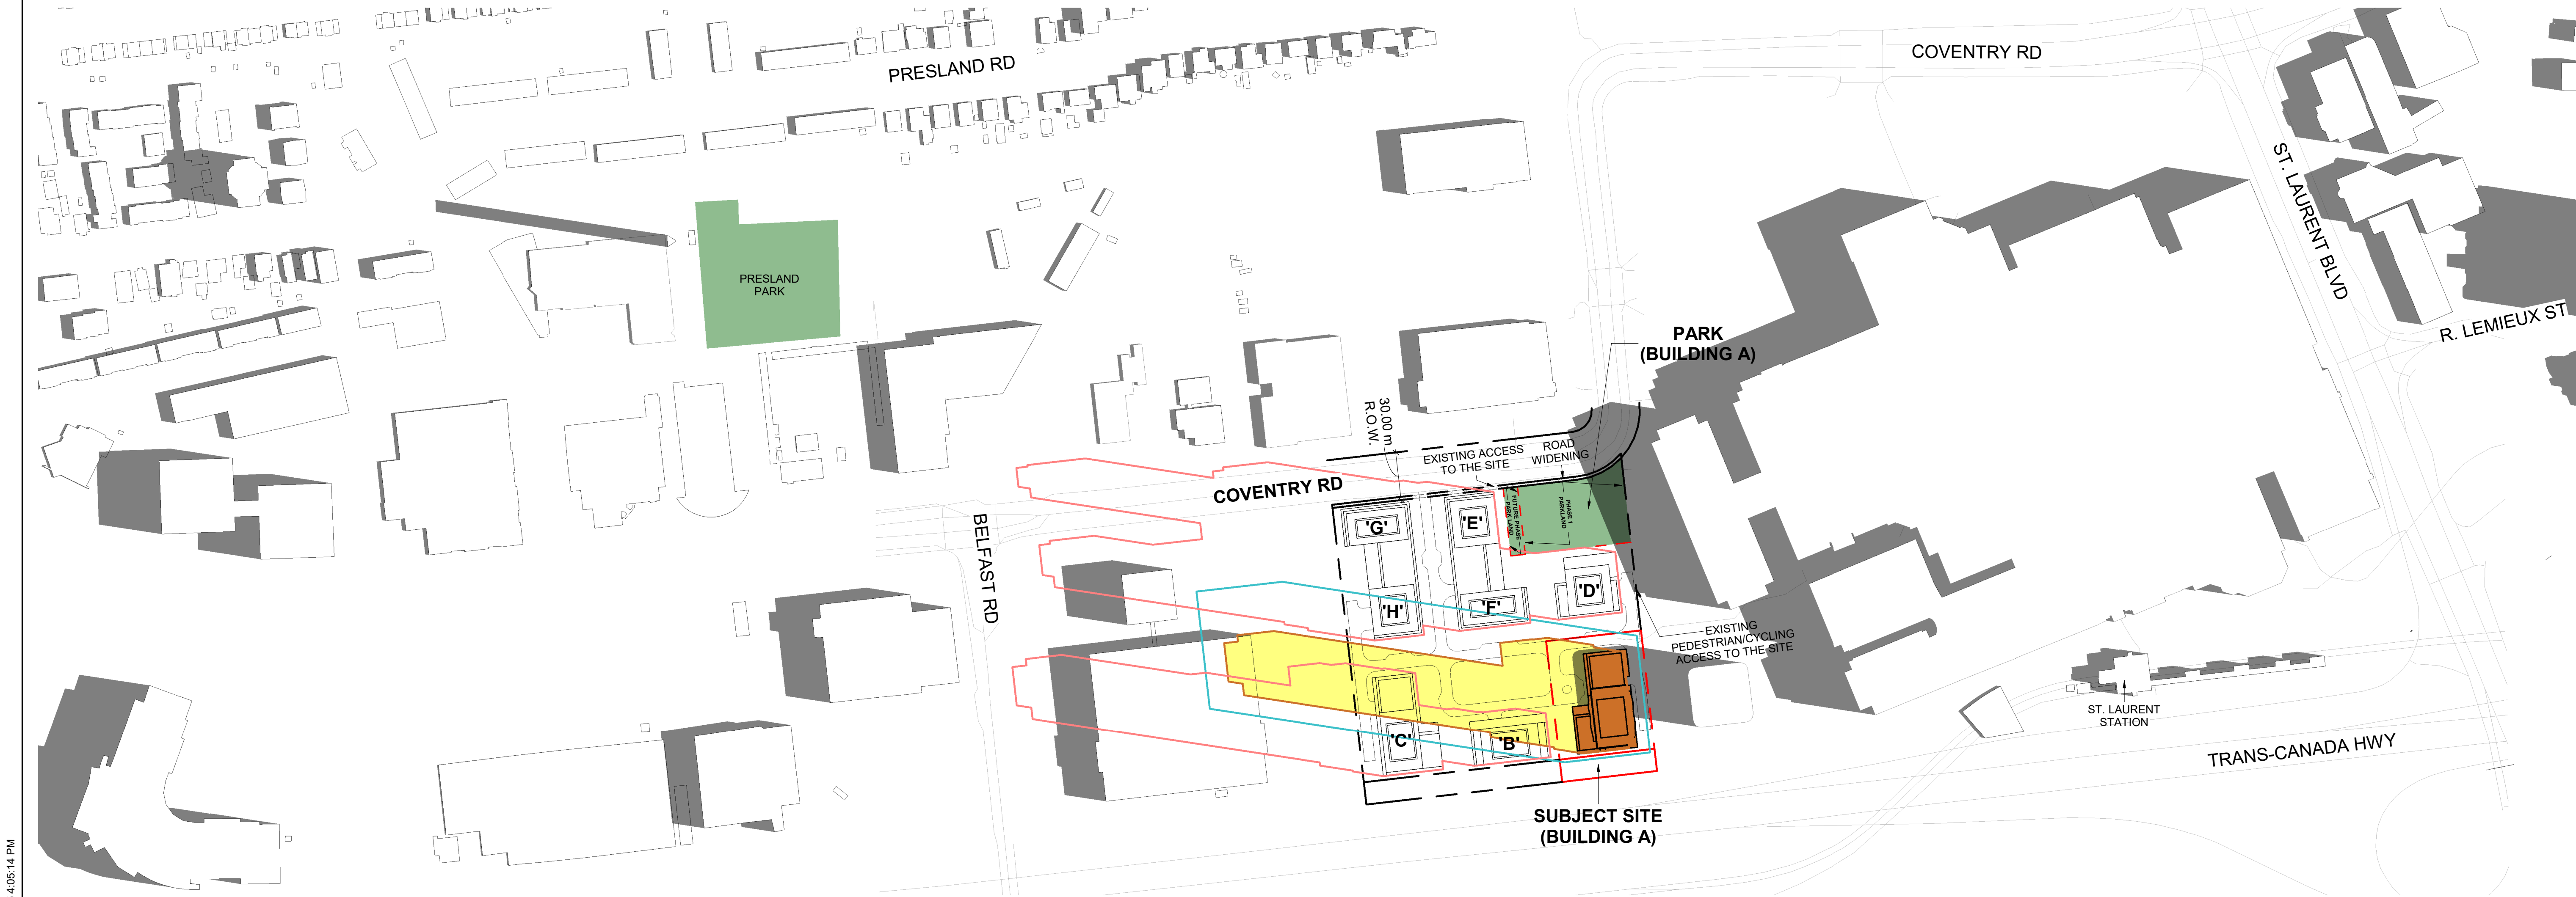

2 SEPTEMBER 21 SHADOW STUDIES 09:00AM
1 : 2000

This drawing, as an instrument of service, is provided by and is the property of Turner Fleischer Architects Inc. The contractor must verify and accept responsibility for all dimensions and conditions on site and must notify Turner Fleischer Architects Inc. of any variations from the supplied information. This drawing is not to be scaled. The architect is not responsible for the accuracy of survey, structural, mechanical, electrical, etc. information shown on this drawing. Refer to the appropriate consultant's drawings before proceeding with the work. Contractor must conform with applicable codes and requirements or otherwise having jurisdiction. The contractor must confirm that drawings not specifically marked 'For Constructor' must assume full responsibility and bear costs for any corrections or damages resulting from his work.

SHADOW STUDY LEGEND

EXISTING SHADOWS

PROPOSED BUILDING
28 STOREYS

PUBLIC SPACES

NET NEW SHADOWS BY
PROPOSED DEVELOPMENT

PROPOSED SHADOW
OUTLINE

AS-OF-RIGHT SHADOW
OUTLINE

PROPOSED MASTER PLAN
SHADOW OUTLINE

Assuming Site is Flat

SCALE BAR

10m 35m 75m 150m

0m 20m 50m 100m

3	2025-04-04	ISSUED FOR SITE PLAN APPROVAL #2	AYU
2	2024-11-01	ISSUED FOR SITE PLAN APPROVAL	AYU
1	2024-01-30	ISSUED FOR PRE-CONSTRUCTION	AYU
#	DATE	DESCRIPTION	BY



PROJECT
500 COVENTRY ROAD

500 COVENTRY ROAD, OTTAWA, ON.

DRAWING
SEPTEMBER SHADOW STUDIES

PROJECT NO.
18.050 P01

PROJECT DATE
2025-02-26

DRAWN BY
RYT / DRO

CHECKED BY
AYU

SCALE
1:2000

ONTARIO ASSOCIATION
OF
ARCHITECTS


RUSSELL L. FLEISCHER
LICENCE
5004

DRAWING NO.
SPA818

REV.
3



1 SEPTEMBER 21 SHADOW STUDIES 10:00AM
1:2000

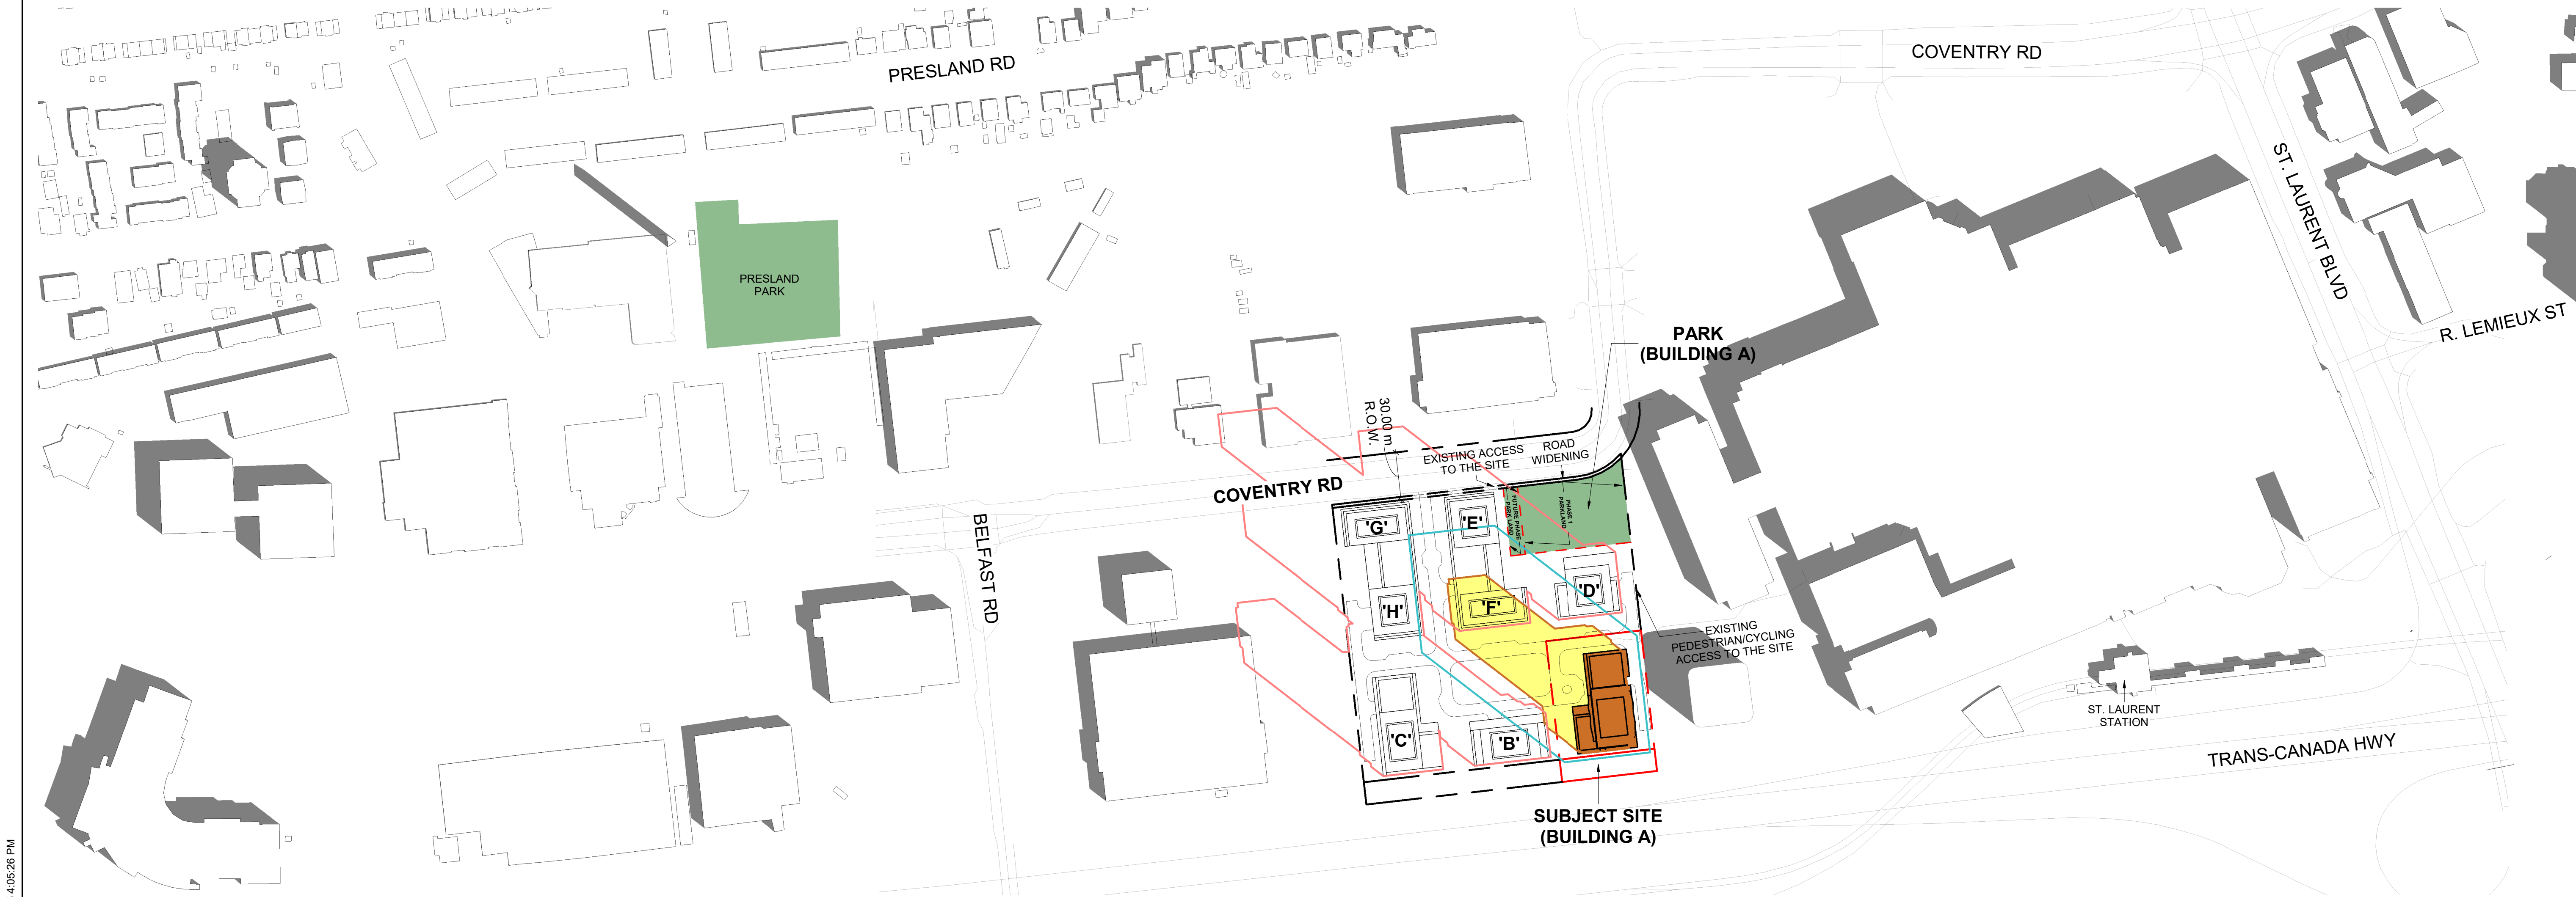

2 SEPTEMBER 21 SHADOW STUDIES 11:00AM
1:2000

TURNER
FLEISCHER

Turner Fleischer Architects Inc.
67 Leslie Road
Toronto, ON M5B 2T8
T 416 425 2222
turnerfleischer.com

This drawing, as an instrument of service, is provided by and is the property of Turner Fleischer Architects Inc. The contractor must verify and accept responsibility for all dimensions and conditions on site and must notify Turner Fleischer Architects Inc. of any variations from the supplied information. This drawing is not to be scaled. The architect is not responsible for the accuracy of survey, structural, mechanical, electrical, etc. information shown on this drawing. Refer to the appropriate consultant drawings before proceeding with the work. Contractor must confirm that all applicable codes and requirements of applicable laws and regulations are followed. The contractor working from drawings not specifically marked 'For Construction' must assume full responsibility and bear costs for any corrections or damages resulting from his work.

SHADOW STUDY LEGEND

EXISTING SHADOWS

PROPOSED BUILDING
28 STOREYS

PUBLIC SPACES

NET NEW SHADOWS BY
PROPOSED DEVELOPMENT

PROPOSED SHADOW
OUTLINE

AS-OF-RIGHT SHADOW
OUTLINE

PROPOSED MASTER PLAN
SHADOW OUTLINE

Assuming Site is Flat

SCALE BAR

0m 10m 20m 35m 50m 75m 100m 150m

3	2025-04-04	ISSUED FOR SITE PLAN APPROVAL #2	AYU
2	2024-11-01	ISSUED FOR SITE PLAN APPROVAL	AYU
1	2024-01-30	ISSUED FOR PRE-CONSTRUCTION	AYU
#	DATE	DESCRIPTION	BY

Morguard

PROJECT
500 COVENTRY ROAD
500 COVENTRY ROAD, OTTAWA, ON.

DRAWINGS
SEPTEMBER SHADOW STUDIES

PROJECT NO.
18.050 P01

PROJECT DATE
2025-02-26

DRAWN BY
RYT / DRO

CHECKED BY
AYU


SCALE
1:2000

ONTARIO ASSOCIATION
OF
ARCHITECTS

RUSSELL L. FLEISCHER
LICENCE
5004

DRAWING NO.
SPA819

REV.
3

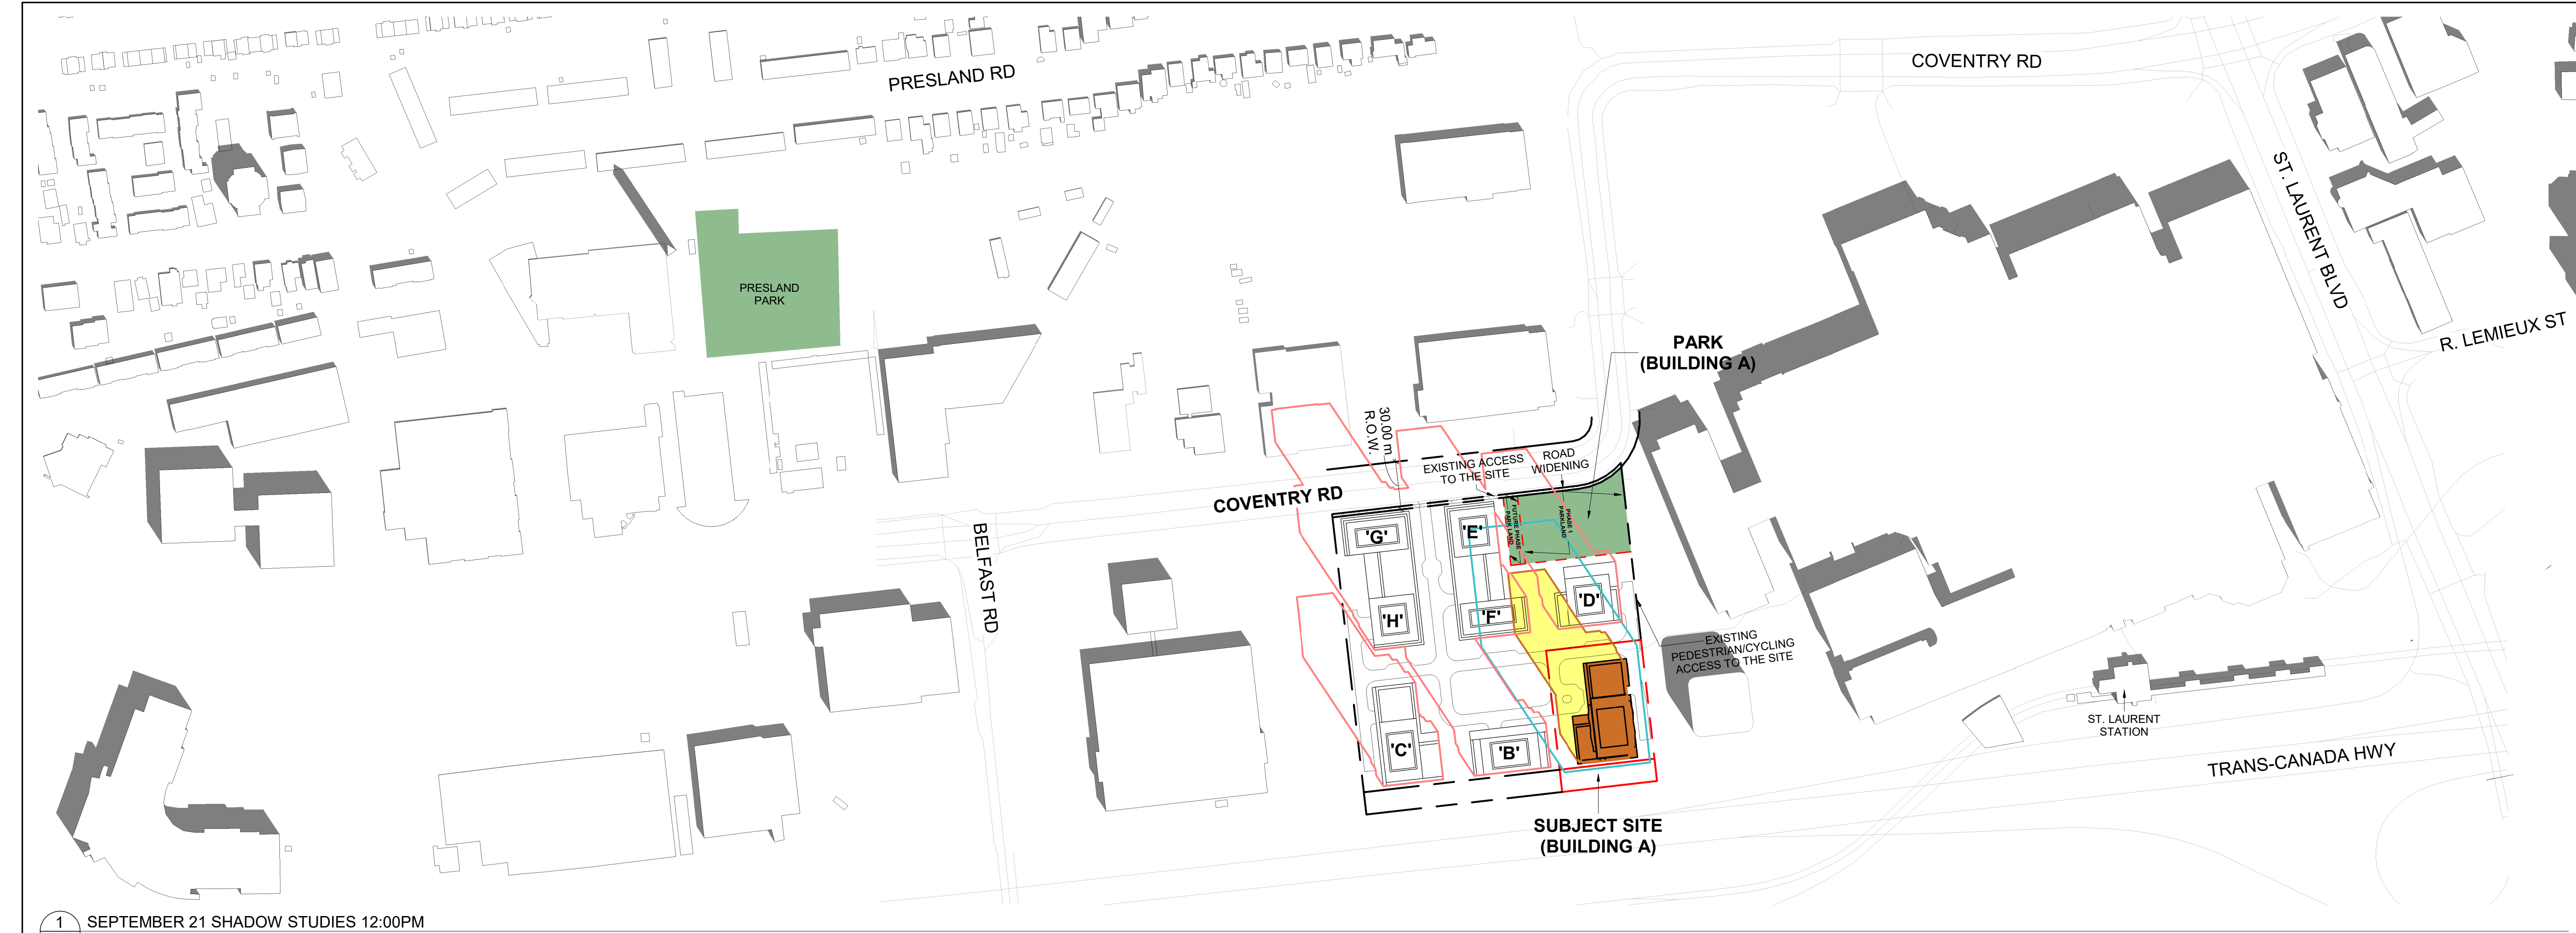

1 SEPTEMBER 21 SHADOW STUDIES 12:00PM
SPA820 1:2000



2 SEPTEMBER 21 SHADOW STUDIES 01:00PM
SPA820 1:2000

TURNER FLEISCHER

Turner Fleischer Architects Inc.
67 Leslie Road
Toronto, ON M5B 2T8
T 416 425 2222
turnerfleischer.com

This drawing, as an instrument of service, is provided by and is the property of Turner Fleischer Architects Inc. The contractor must verify and accept responsibility for all dimensions and conditions on site and must notify Turner Fleischer Architects Inc. of any variations from the supplied information. This drawing is not to be scaled. The architect is not responsible for the accuracy of survey, structural, mechanical, electrical, etc. information shown on this drawing. Refer to the appropriate consultant's drawings before proceeding with the work. Contractor must confirm that all drawings not specifically marked "For Construction" must assume full responsibility and bear costs for any corrections or damages resulting from his work.

SHADOW STUDY LEGEND

- EXISTING SHADOWS
- PROPOSED BUILDING 28 STOREYS
- PUBLIC SPACES
- NET NEW SHADOWS BY PROPOSED DEVELOPMENT
- PROPOSED SHADOW OUTLINE
- AS-OF-RIGHT SHADOW OUTLINE
- PROPOSED MASTER PLAN SHADOW OUTLINE

Assuming Site is Flat

SCALE BAR

0m 10m 20m 35m 50m 75m 100m 150m

3	2025-04-04	ISSUED FOR SITE PLAN APPROVAL #2	AYU
2	2024-11-01	ISSUED FOR SITE PLAN APPROVAL	AYU
1	2024-01-30	ISSUED FOR PRE-CONSTRUCTION	AYU
#	DATE	DESCRIPTION	BY

Morguard

PROJECT
500 COVENTRY ROAD
500 COVENTRY ROAD, OTTAWA, ON.

DRAWINGS
SEPTEMBER SHADOW STUDIES

PROJECT NO.
18.050 P01

PROJECT DATE
2025-02-26

DRAWN BY
RYT / DRO

CHECKED BY
AYU

SCALE
1:2000

DRAWING NO.
SPA820

REV.
3

ONTARIO ASSOCIATION OF ARCHITECTS

RUSSELL L. FLEISCHER
LICENCE 5004



1 SEPTEMBER 21 SHADOW STUDIES 02:00PM
1 : 2000



2 SEPTEMBER 21 SHADOW STUDIES 03:00PM
1 : 2000

TURNER FLEISCHER

Turner Fleischer Architects Inc.
67 Leslie Road
Toronto, ON M5B 2T8
T 416 425 2222
turnerfleischer.com

This drawing, as an instrument of service, is provided by and is the property of Turner Fleischer Architects Inc. The contractor must verify and accept responsibility for all dimensions and conditions on site and must notify Turner Fleischer Architects Inc. of any variations from the supplied information. This drawing is not to be scaled. The architect is not responsible for the accuracy of survey, structural, mechanical, electrical, etc. information shown on this drawing. Refer to the appropriate consultant drawings before proceeding with the work. Contractor must conform with applicable codes and requirements of authorities having jurisdiction. The contractor working from drawings not specifically marked 'For Construction' must assume full responsibility and bear costs for any corrections or damages resulting from his work.

SHADOW STUDY LEGEND

- EXISTING SHADOWS
- PROPOSED BUILDING 28 STOREYS
- PUBLIC SPACES
- NET NEW SHADOWS BY PROPOSED DEVELOPMENT
- PROPOSED SHADOW OUTLINE
- AS-OF-RIGHT SHADOW OUTLINE
- PROPOSED MASTER PLAN SHADOW OUTLINE

Assuming Site is Flat

SCALE BAR

0m 20m 50m 100m 150m

3	2025-04-04	ISSUED FOR SITE PLAN APPROVAL #2	AYU
2	2024-11-01	ISSUED FOR SITE PLAN APPROVAL	AYU
1	2024-01-30	ISSUED FOR PRE-CONSTRUCTION	AYU
#	DATE	DESCRIPTION	BY

Morguard

PROJECT
500 COVENTRY ROAD
500 COVENTRY ROAD, OTTAWA, ON.


DRAWINGS
SEPTEMBER SHADOW STUDIES

PROJECT NO. 18.050 P01	
PROJECT DATE 2025-02-26	
DRAWN BY RYT / DRO	
CHECKED BY AYU	
SCALE 1:2000	

DRAWING NO. SPA821	REV. 3
------------------------------	------------------



1 SEPTEMBER 21 SHADOW STUDIES 04:00PM
1 : 2000

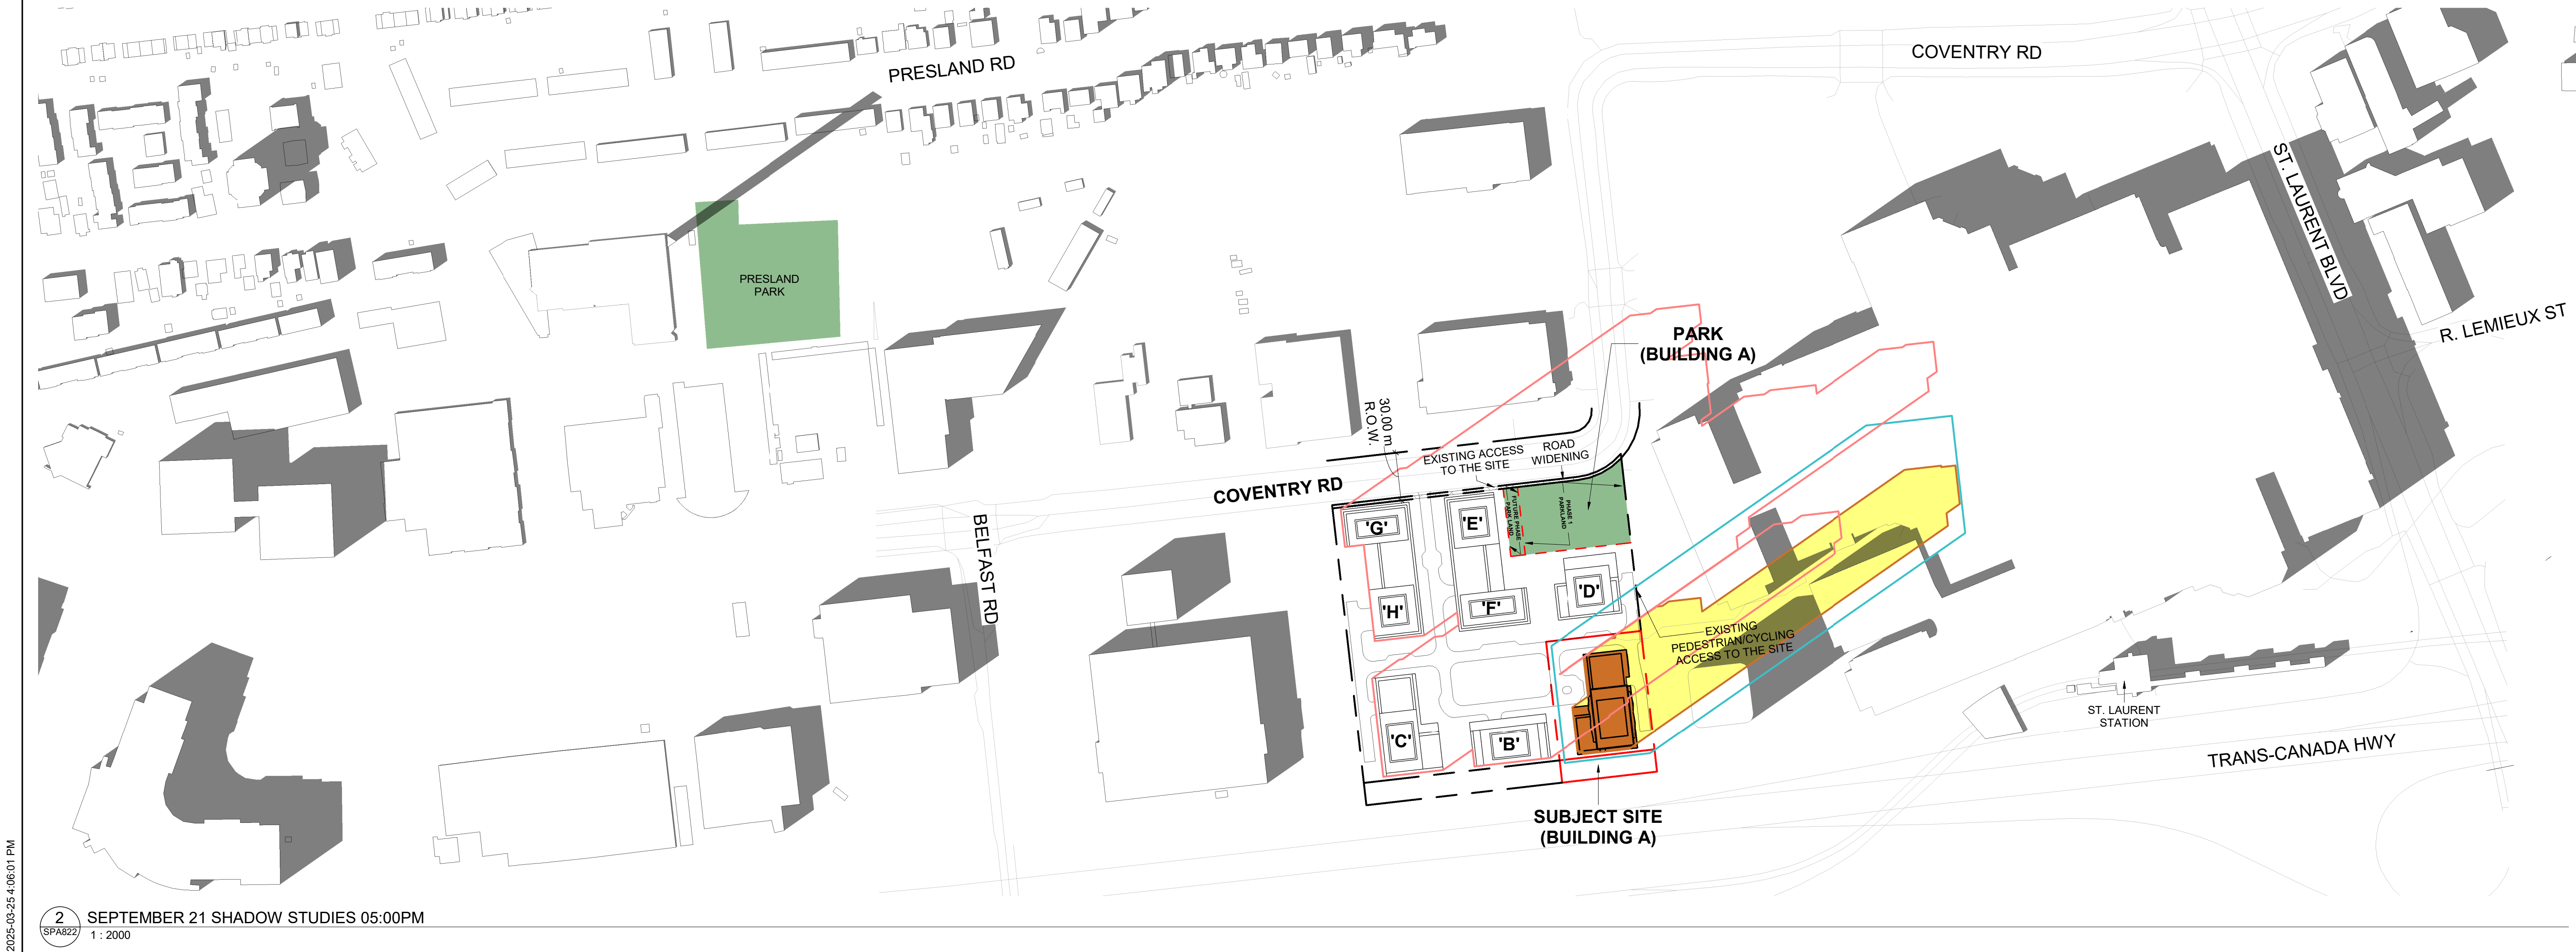

2 SEPTEMBER 21 SHADOW STUDIES 05:00PM
1 : 2000

TURNER FLEISCHER

Turner Fleischer Architects Inc.
67 Leslie Road
Toronto, ON M5B 2T8
T 416 425 2222
turnerfleischer.com

This drawing, as an instrument of service, is provided by and is the property of Turner Fleischer Architects Inc. The contractor must verify and accept responsibility for all dimensions and conditions on site and must notify Turner Fleischer Architects Inc. of any variations from the supplied information. This drawing is not to be scaled. The architect is not responsible for the accuracy of survey, structural, mechanical, electrical, etc. information shown on this drawing. Refer to the appropriate consultant drawings before proceeding with the work. Contractor must conform to all applicable codes and requirements or otherwise having jurisdiction. The contractor working from drawings not specifically marked 'For Contractor' must assume full responsibility and bear costs for any corrections or damages resulting from his work.

SHADOW STUDY LEGEND

- EXISTING SHADOWS
- PROPOSED BUILDING 28 STOREYS
- PUBLIC SPACES
- NET NEW SHADOWS BY PROPOSED DEVELOPMENT
- PROPOSED SHADOW OUTLINE
- AS-OF-RIGHT SHADOW OUTLINE
- PROPOSED MASTER PLAN SHADOW OUTLINE

Assuming Site is Flat

SCALE BAR

0m 20m 50m 100m 150m

3	2025-04-04	ISSUED FOR SITE PLAN APPROVAL #2	AYU
2	2024-11-01	ISSUED FOR SITE PLAN APPROVAL	AYU
1	2024-01-30	ISSUED FOR PRE-CONSTRUCTION	AYU
#	DATE	DESCRIPTION	BY

Morguard


PROJECT
500 COVENTRY ROAD
500 COVENTRY ROAD, OTTAWA, ON.

DRAWINGS
SEPTEMBER SHADOW STUDIES

PROJECT NO. 18.050 P01	
PROJECT DATE 2025-02-26	
DRAWN BY RYT / DRO	
CHECKED BY AYU	
SCALE 1:2000	

DRAWING NO. SPA822	REV. 3
------------------------------	------------------

2025-02-25 4:06:01 PM

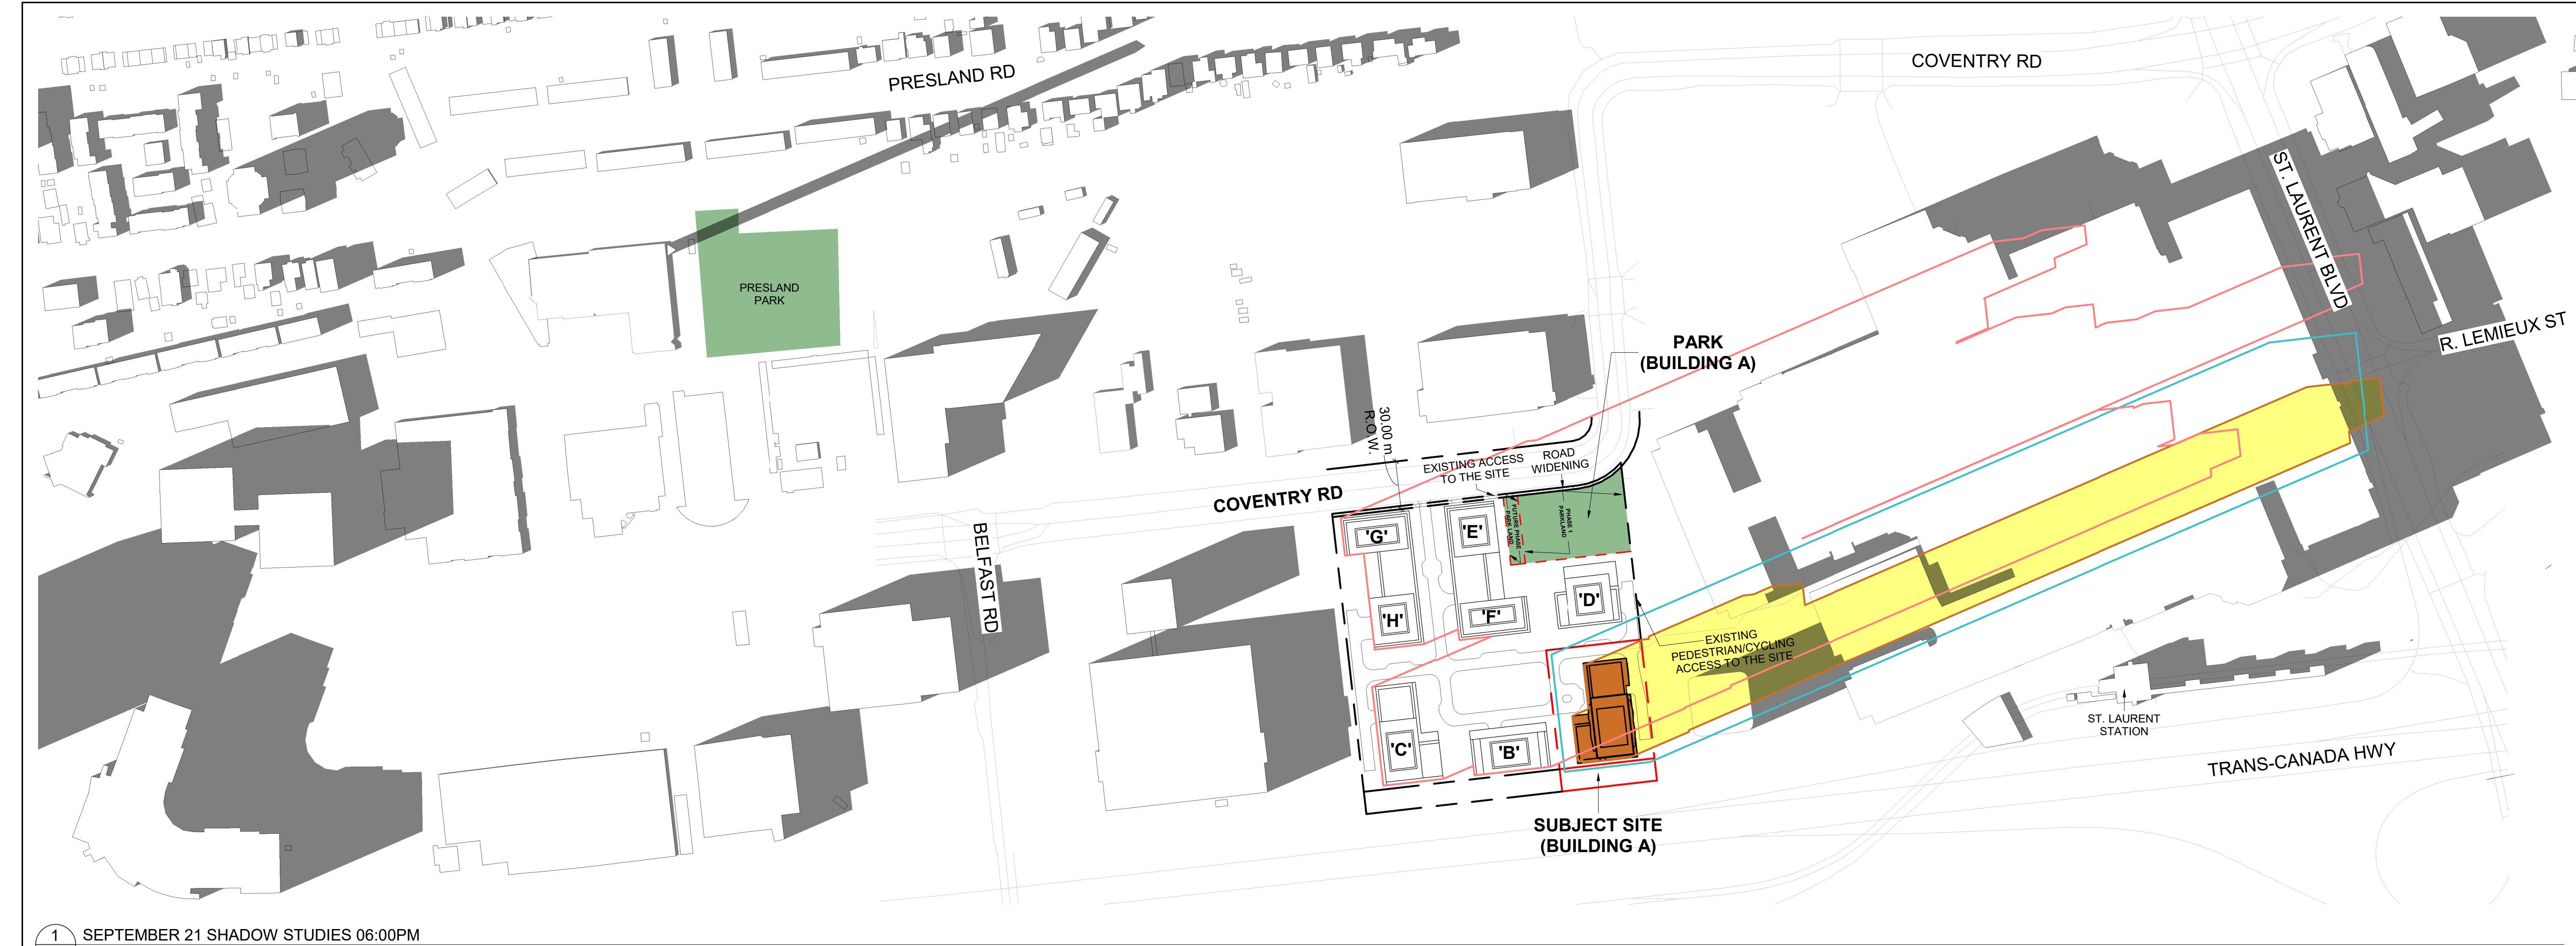

1 SEPTEMBER 21 SHADOW STUDIES 06:00PM
SPA823 1 : 2000

TURNER FLEISCHER

Turner Fleischer Architects Inc.
67 Leslie Road
Toronto, ON, M5B 2T8
T 416 425 2222
turnerfleischer.com

This drawing, as an instrument of service, is provided by and is the property of Turner Fleischer Architects Inc. The contractor must verify and accept responsibility for all dimensions and conditions on site and must notify Turner Fleischer Architects Inc. of any variations from the supplied information. This drawing is not to be scaled. The architect is not responsible for the accuracy of survey, structural, mechanical, electrical, etc., information shown on this drawing. Refer to the appropriate consultant's drawings before proceeding with the work. Contractor must conform to all applicable codes and requirements or otherwise having jurisdiction. The contractor working from drawings not specifically marked "For Construction" must assume full responsibility and bear costs for any corrections or damages resulting from his work.

- SHADOW STUDY LEGEND
- EXISTING SHADOWS

PROPOSED BUILDING
28 STOREYS

PUBLIC SPACES

NET NEW SHADOWS BY
PROPOSED DEVELOPMENT

PROPOSED SHADOW
OUTLINE

AS-OF-RIGHT SHADOW
OUTLINE

PROPOSED MASTER PLAN
SHADOW OUTLINE
- Assuming Site is Flat

SCALE BAR

10m35m75m150m

0m20m50m100m
- | | | | |
|---|------------|----------------------------------|-----|
| 3 | 2025-04-04 | ISSUED FOR SITE PLAN APPROVAL #2 | AYU |
| 2 | 2024-11-01 | ISSUED FOR SITE PLAN APPROVAL | AYU |
| 1 | 2024-01-30 | ISSUED FOR PRE-CONSTRUCTION | AYU |
| # | DATE | DESCRIPTION | BY |
-
- PROJECT

500 COVENTRY ROAD

500 COVENTRY ROAD, OTTAWA, ON.
- DRAWING

SEPTEMBER SHADOW STUDIES
- PROJECT NO.
18.050 P01

PROJECT DATE
2025-02-26

DRAWN BY
RYT / DRO

CHECKED BY
AYU

SCALE
1:2000


ONTARIO ASSOCIATION
OF
ARCHITECTS

RUSSELL L. FLEISCHER
LICENCE
5004

DRAWING NO.
SPA823

REV.
3

2025-02-25 4:06:08 PM

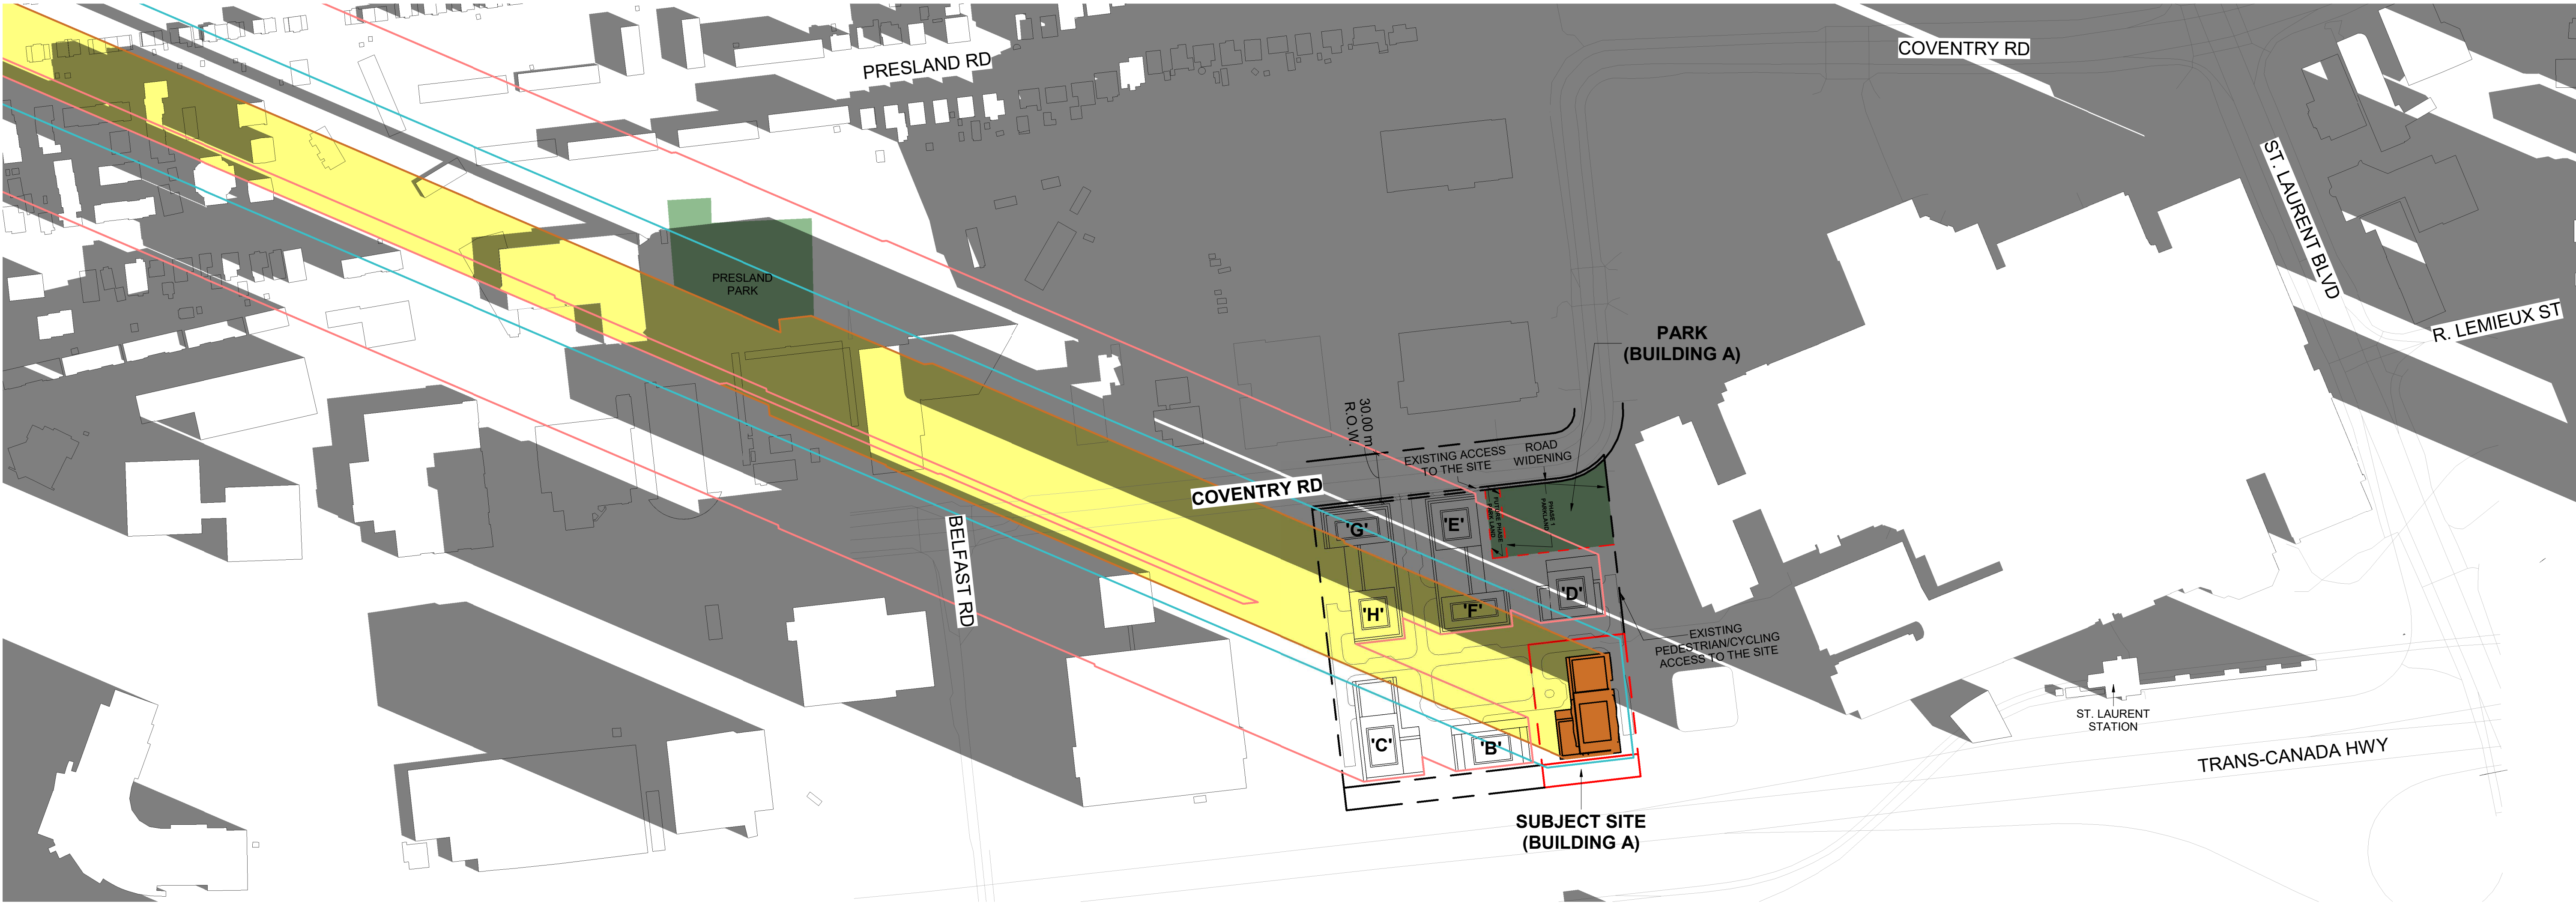

1 DECEMBER 21 SHADOW STUDIES 09:00AM
1 : 2000



2 DECEMBER 21 SHADOW STUDIES 10:00AM
1 : 2000

TURNER FLEISCHER

Turner Fleischer Architects Inc.
67 Leslie Road
Toronto, ON, M5B 2T8
T 416 425 2222
turnerfleischer.com


This drawing, as an instrument of service, is provided by and is the property of Turner Fleischer Architects Inc. The contractor must verify and accept responsibility for all dimensions and conditions on site and must notify Turner Fleischer Architects Inc. of any variations from the supplied information. This drawing is not to be scaled. The architect is not responsible for the accuracy of survey, structural, mechanical, electrical, etc., information shown on this drawing. Refer to the appropriate consultant's drawings before proceeding with the work. Contractor must conform with applicable codes and requirements of all relevant governing jurisdictions. The contractor working from drawings not specifically marked "For Construction" must assume full responsibility and bear costs for any corrections or damages resulting from his work.

SHADOW STUDY LEGEND

- EXISTING SHADOWS
- PROPOSED BUILDING
28 STOREYS
- PUBLIC SPACES
- NET NEW SHADOWS BY
PROPOSED DEVELOPMENT
- PROPOSED SHADOW
OUTLINE
- AS-OF-RIGHT SHADOW
OUTLINE
- PROPOSED MASTER PLAN
SHADOW OUTLINE

Assuming Site is Flat

SCALE BAR

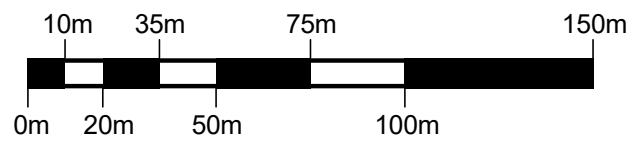

3	2025-04-04	ISSUED FOR SITE PLAN APPROVAL #2	AYU
2	2024-11-01	ISSUED FOR SITE PLAN APPROVAL	AYU
1	2024-01-30	ISSUED FOR PRE-CONSTRUCTION	AYU
#	DATE	DESCRIPTION	BY




PROJECT
500 COVENTRY ROAD


500 COVENTRY ROAD, OTTAWA, ON.

DRAWINGS
DECEMBER SHADOW STUDIES

PROJECT NO.
18.050 P01
PROJECT DATE
2025-02-26
DRAWN BY
RYT / DRO
CHECKED BY
AYU
SCALE
1:2000

 

DRAWING NO.
SPA824
REV.
3

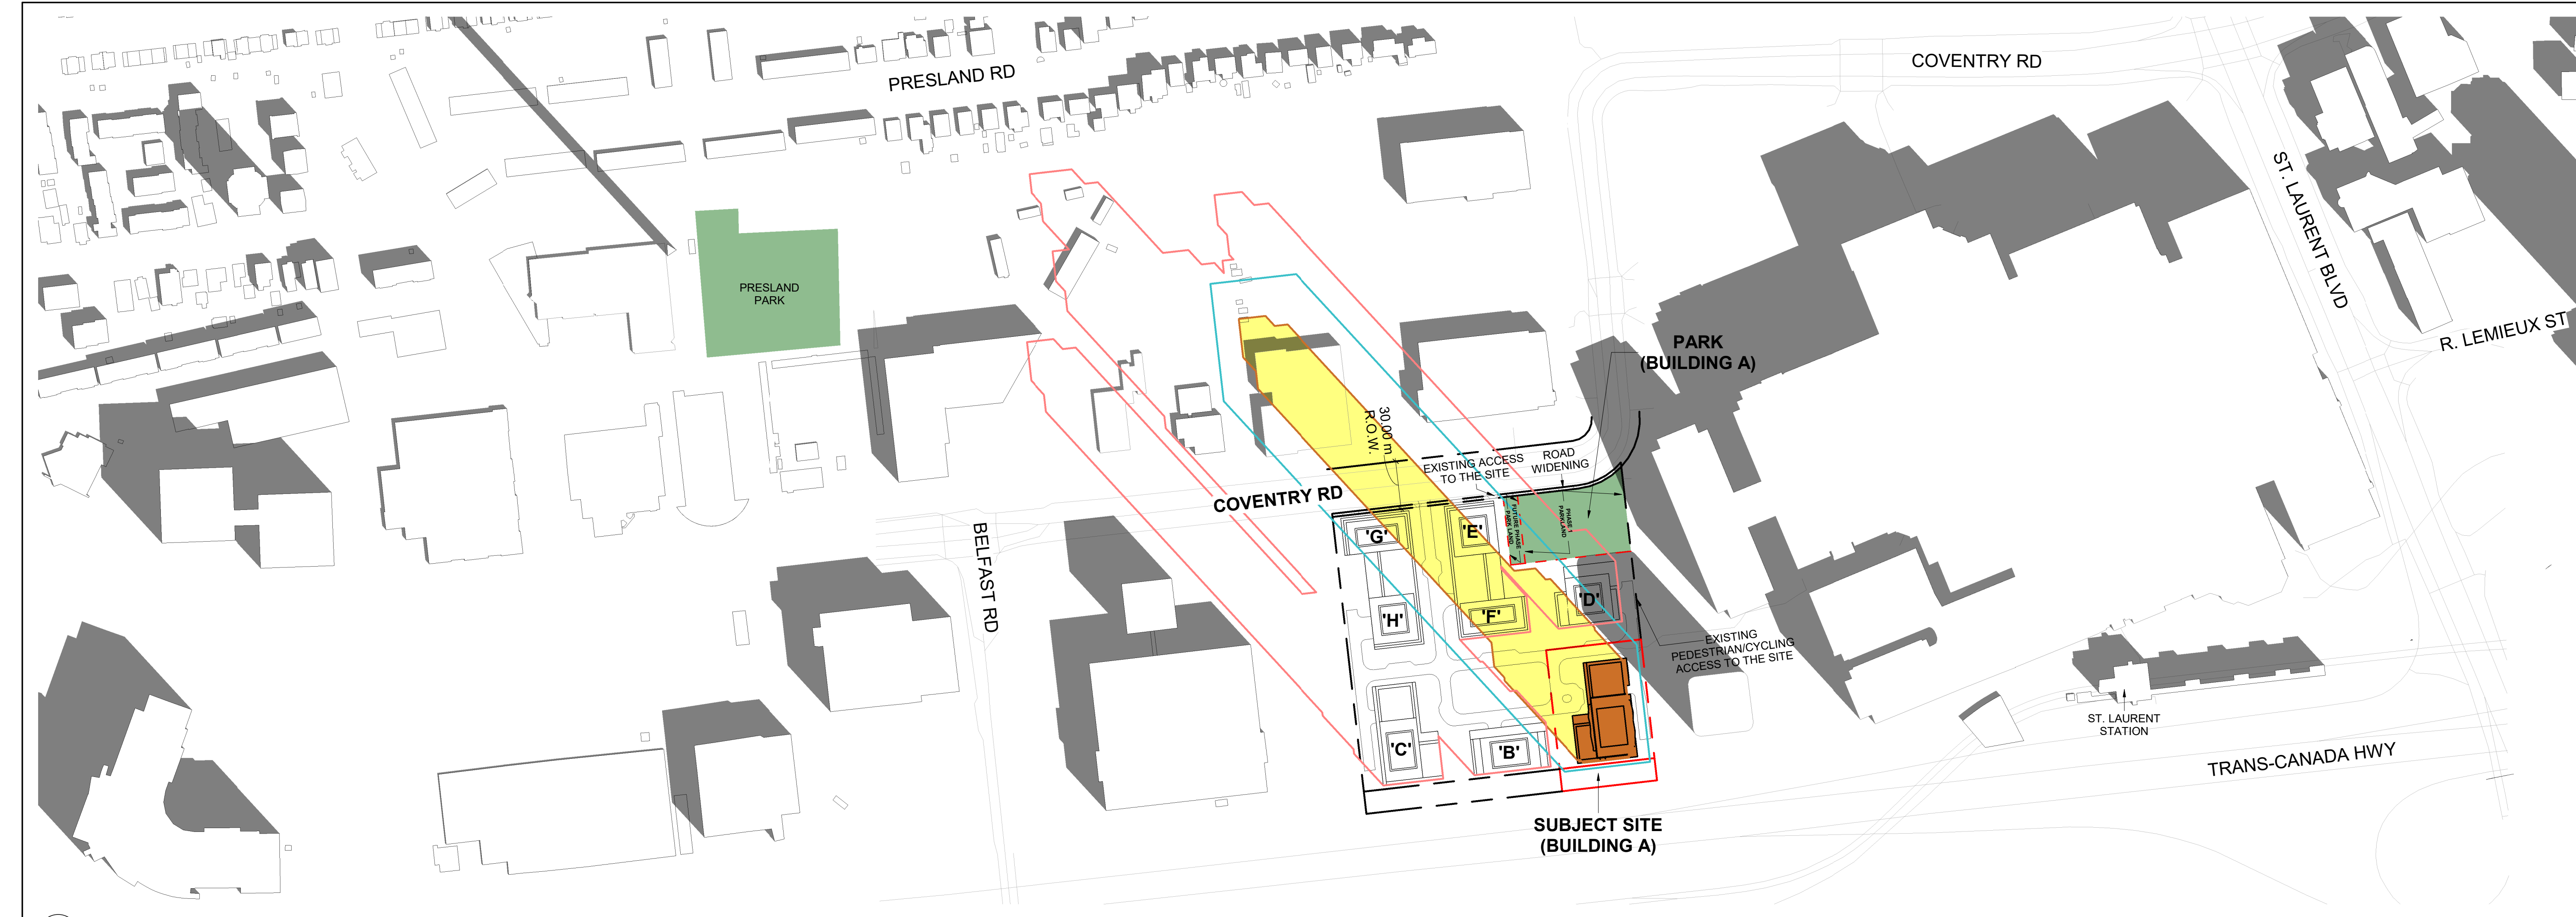


1 DECEMBER 21 SHADOW STUDIES 11:00AM
1 : 2000



2 DECEMBER 21 SHADOW STUDIES 12:00PM
1 : 2000

This drawing, as an instrument of service, is provided by and is the property of Turner Fleischer Architects Inc. The contractor must verify and accept responsibility for all dimensions and conditions on site and must notify Turner Fleischer Architects Inc. of any variations from the supplied information. This drawing is not to be scaled. The architect is not responsible for the accuracy of survey, structural, mechanical, electrical, etc. information shown on this drawing. Refer to the appropriate consultant drawings before proceeding with the work. Contractor must conform to all applicable codes and requirements of all applicable laws and regulations. The contractor must assume full responsibility and bear costs for any corrections or damages resulting from his work.

- SHADOW STUDY LEGEND**
- EXISTING SHADOWS
 - PROPOSED BUILDING
28 STOREYS
 - PUBLIC SPACES
 - NET NEW SHADOWS BY
PROPOSED DEVELOPMENT
 - PROPOSED SHADOW
OUTLINE
 - AS-OF-RIGHT SHADOW
OUTLINE
 - PROPOSED MASTER PLAN
SHADOW OUTLINE

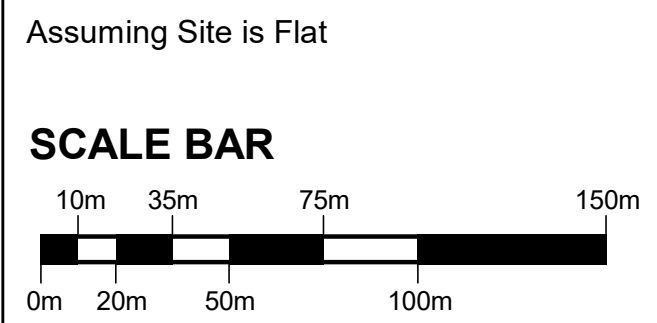

3	2025-04-04	ISSUED FOR SITE PLAN APPROVAL #2	AYU
2	2024-11-01	ISSUED FOR SITE PLAN APPROVAL	AYU
1	2024-01-30	ISSUED FOR PRE-CONSTRUCTION	AYU
#	DATE	DESCRIPTION	BY



PROJECT
500 COVENTRY ROAD

500 COVENTRY ROAD, OTTAWA, ON.

DRAWINGS
DECEMBER SHADOW STUDIES

PROJECT NO. 18.050 P01	
PROJECT DATE 2025-02-26	
DRAWN BY RYT / DRO	
CHECKED BY AYU	
SCALE 1:2000	
DRAWING NO. SPA825	REV. 3



TURNER FLEISCHER

Turner Fleischer Architects Inc.
67 Leslie Road
Toronto, ON, M5B 2T8
T 416 425 2222
turnerfleischer.com

This drawing, as an instrument of service, is provided by and is the property of Turner Fleischer Architects Inc. The contractor must verify and accept responsibility for all dimensions and conditions on site and must notify Turner Fleischer Architects Inc. of any variations from the supplied information. This drawing is not to be scaled. The architect is not responsible for the accuracy of survey, structural, mechanical, electrical, etc. information shown on this drawing. Refer to the appropriate consultant drawings before proceeding with the work. Contractor must conform to all applicable codes and requirements of authorities having jurisdiction. The contractor working from drawings not specifically marked 'For Construction' must assume full responsibility and bear costs for any corrections or damages resulting from his work.

SHADOW STUDY LEGEND

- EXISTING SHADOWS
- PROPOSED BUILDING 28 STOREYS
- PUBLIC SPACES
- NET NEW SHADOWS BY PROPOSED DEVELOPMENT
- PROPOSED SHADOW OUTLINE
- AS-OF-RIGHT SHADOW OUTLINE
- PROPOSED MASTER PLAN SHADOW OUTLINE

Assuming Site is Flat

SCALE BAR


0m 10m 20m 35m 50m 75m 100m 150m

3	2025-04-04	ISSUED FOR SITE PLAN APPROVAL #2	AYU
2	2024-11-01	ISSUED FOR SITE PLAN APPROVAL	AYU
1	2024-01-30	ISSUED FOR PRE-CONSTRUCTION	AYU
#	DATE	DESCRIPTION	BY

Morguard

PROJECT
500 COVENTRY ROAD
500 COVENTRY ROAD, OTTAWA, ON.

DRAWINGS
DECEMBER SHADOW STUDIES

PROJECT NO. 18.050 P01	
PROJECT DATE 2025-02-26	
DRAWN BY RYT / DRO	
CHECKED BY AYU	
SCALE 1:2000	

DRAWING NO. SPA826	REV. 3
------------------------------	------------------

2025-02-25 4:06:44 PM

2025-02-25 4:06:51 PM



1 DECEMBER 21 SHADOW STUDIES 03:00PM
SPA827 1 : 2000

TURNER FLEISCHER

Turner Fleischer Architects Inc.
67 Leslie Road
Toronto, ON, M5B 2T8
T 416 425 2222
turnerfleischer.com

This drawing, as an instrument of service, is provided by and is the property of Turner Fleischer Architects Inc. The contractor must verify and accept responsibility for all dimensions and conditions on site and must notify Turner Fleischer Architects Inc. of any variations from the supplied information. This drawing is not to be scaled. The architect is not responsible for the accuracy of survey, structural, mechanical, electrical, etc., information shown on this drawing. Refer to the appropriate consultant's drawings before proceeding with the work. Contractor must conform to all applicable codes and requirements or otherwise having jurisdiction. The contractor working from drawings not specifically marked "For Construction" must assume full responsibility and bear costs for any corrections or damages resulting from his work.

SHADOW STUDY LEGEND

- EXISTING SHADOWS
- PROPOSED BUILDING 28 STOREYS
- PUBLIC SPACES
- NET NEW SHADOWS BY PROPOSED DEVELOPMENT
- PROPOSED SHADOW OUTLINE
- AS-OF-RIGHT SHADOW OUTLINE
- PROPOSED MASTER PLAN SHADOW OUTLINE

Assuming Site is Flat

SCALE BAR

0m 10m 20m 35m 50m 75m 100m 150m

3	2025-04-04	ISSUED FOR SITE PLAN APPROVAL #2	AYU
2	2024-11-01	ISSUED FOR SITE PLAN APPROVAL	AYU
1	2024-01-30	ISSUED FOR PRE-CONSTRUCTION	AYU
#	DATE	DESCRIPTION	BY

PROJECT

500 COVENTRY ROAD

500 COVENTRY ROAD, OTTAWA, ON.

DRAWING

DECEMBER SHADOW STUDIES

PROJECT NO.
18.050 P01

PROJECT DATE
2025-02-26

DRAWN BY
RYT / DRO

CHECKED BY
AYU

SCALE
1:2000

RUSSELL L. FLEISCHER
LICENCE
5004

DRAWING NO.
SPA827

REV.
3