



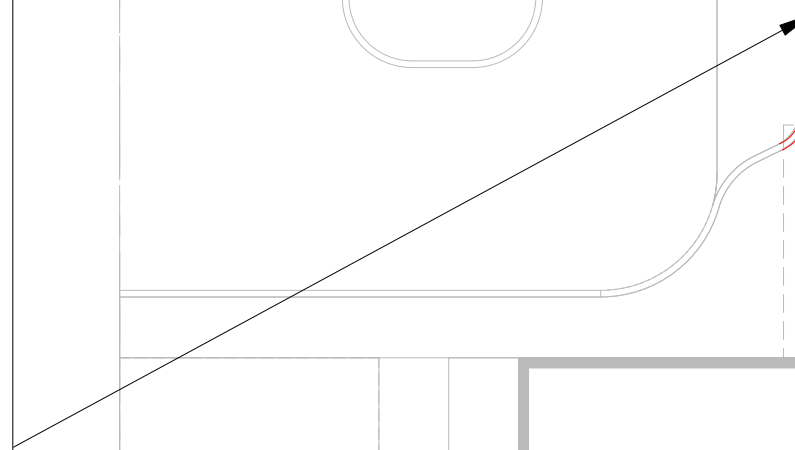


SITE:	500 Coventry
TITLE:	Pedestrian Loading Zone 1

SCALE: AT A3: NTS	DATE: 2025-03-10	DRAWN: EA	CHECKED: AH
PROJECT NO: 2022-152	DRAWING NO: 001		REVISION: 01


ParaTranspo
Inbound Movement

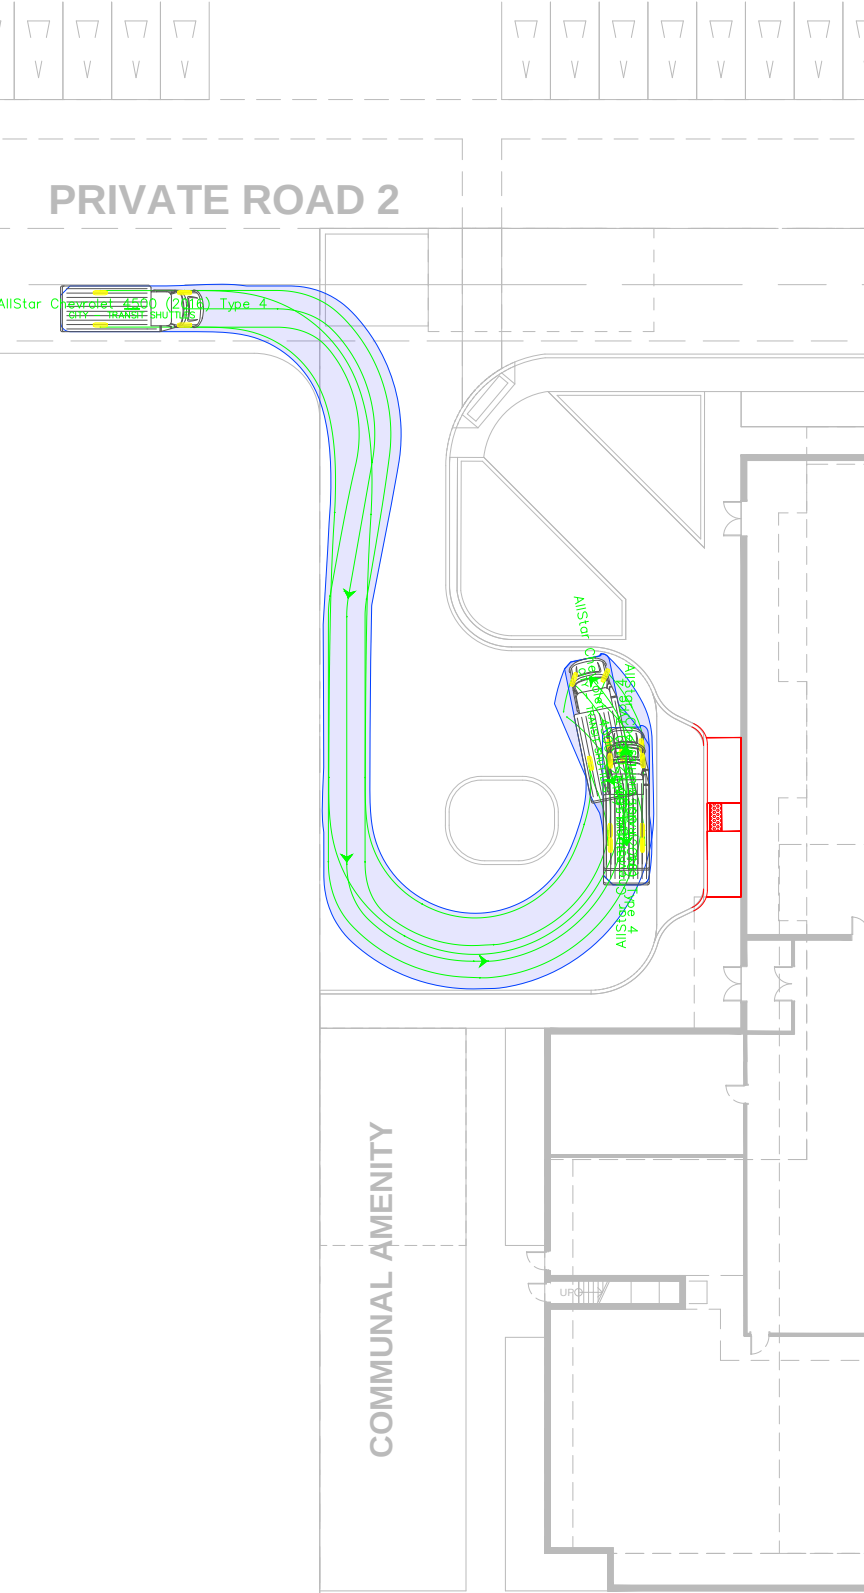

ParaTranspo
Loading

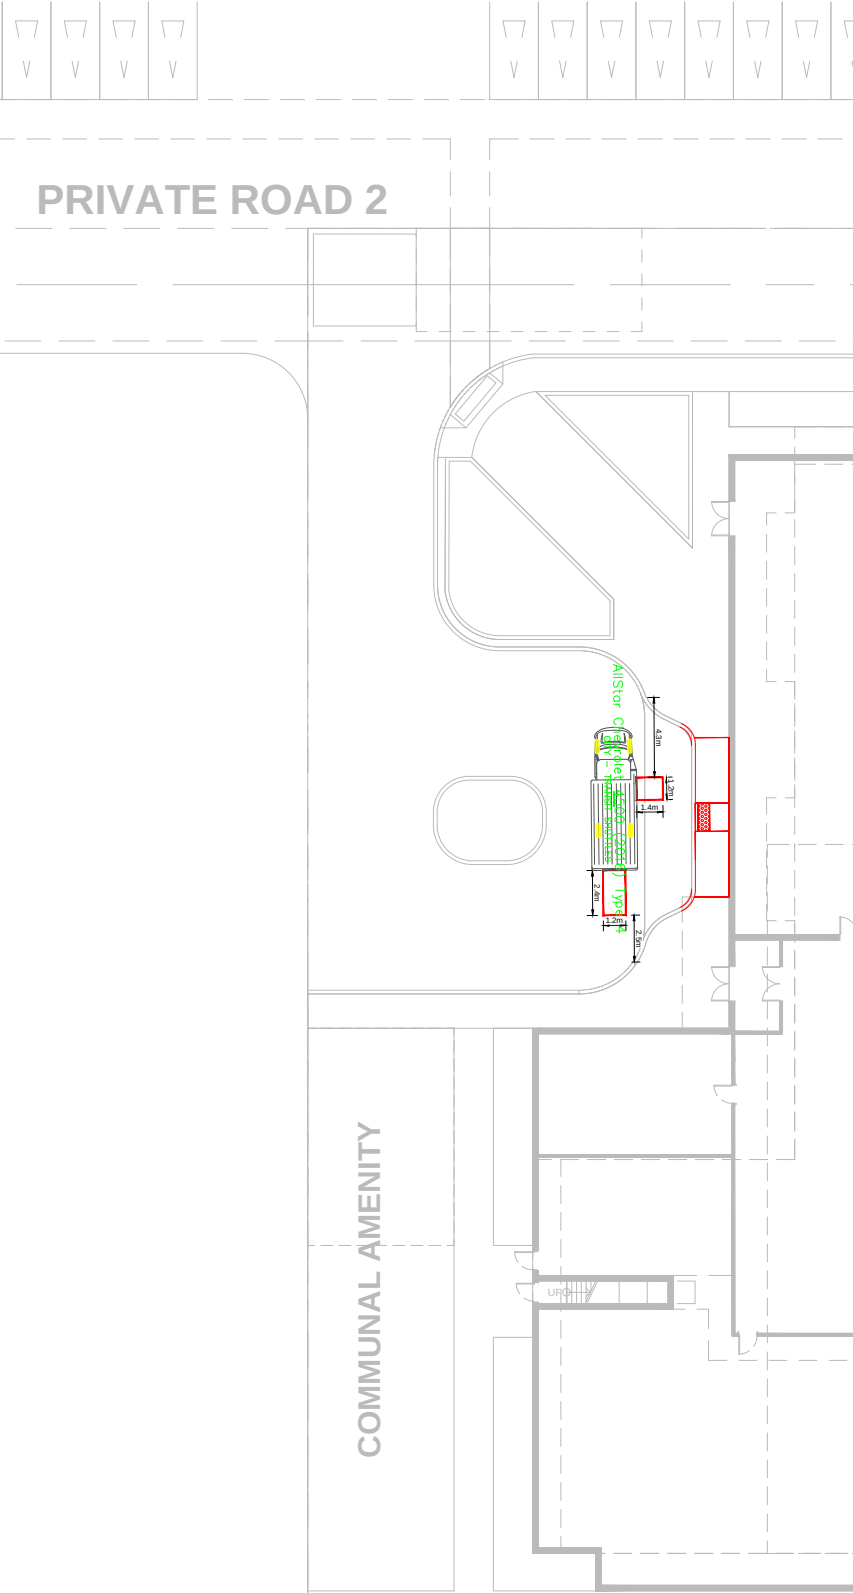


ParaTranspo
Outbound Movement

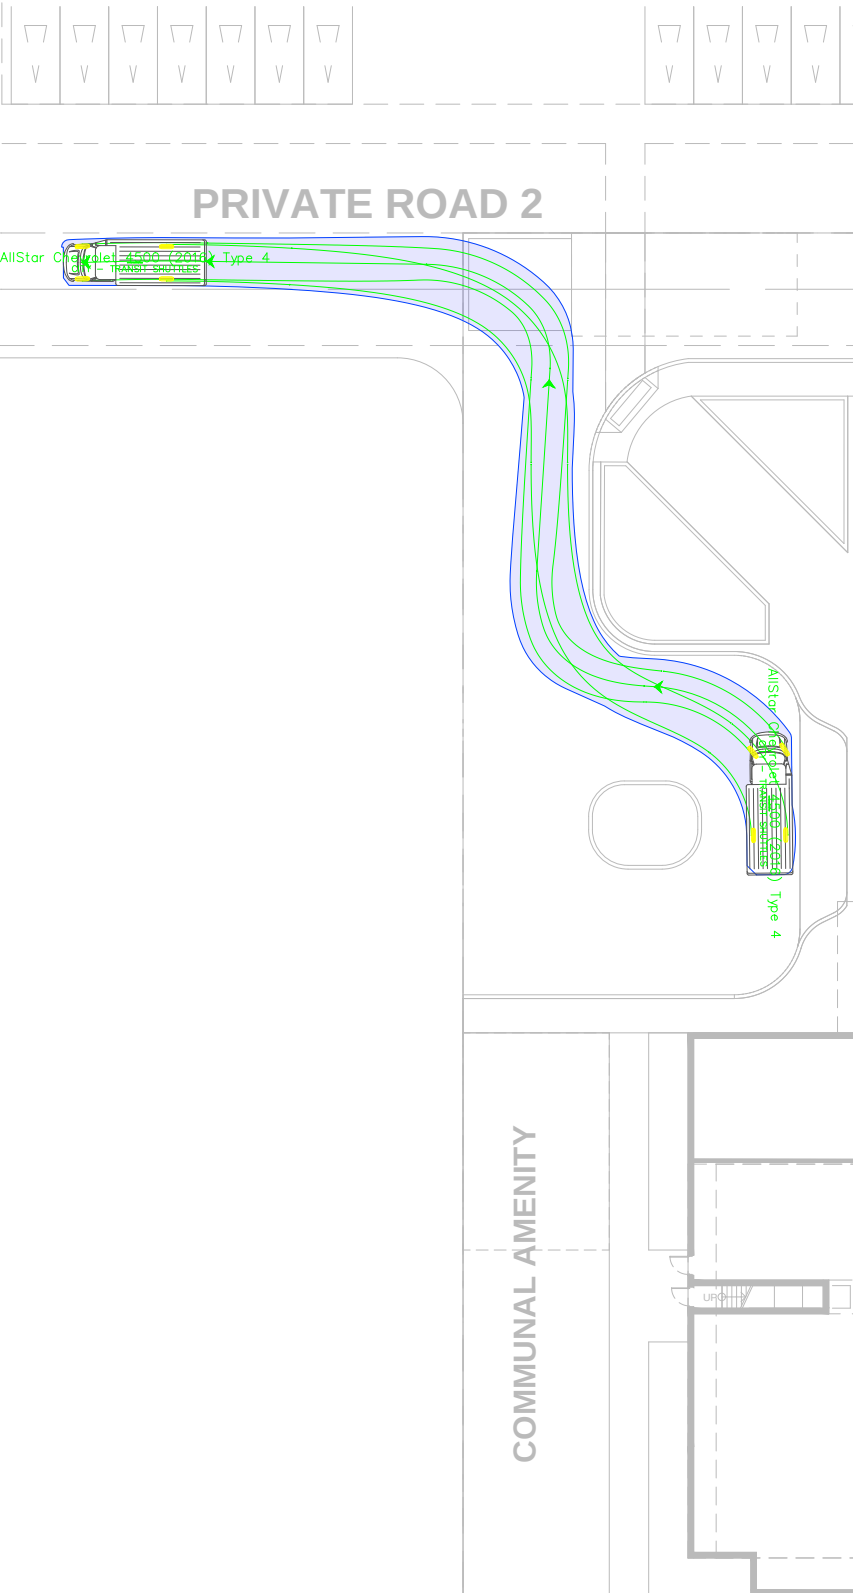

Notes:

Key Plan:

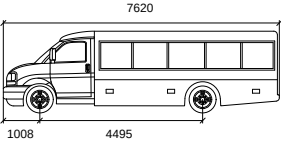

AllStar Chevrolet 4500 (2016) Type 4

	mm
Width	: 2438
Track	: 1957
Lock to Lock Time	: 6.0
Steering Angle	: 34.2

04	Updated Site Plan	AL	2025-03-10
REV:	DESCRIPTION:	BY:	DATE:
STATUS:			

 **CGH Transportation**
6 Plaza Court
Ottawa, ON
K2H 7W1
(343) 999-9117

CLIENT: Morguard Coroporation

ARCHITECT:

SITE:
500 Coventry

TITLE: Loading Zone 1
Para Transp Movements

SCALE AT A3: NTS	DATE: 2025-03-10	DRAWN: EA	CHECKED: AH
PROJECT NO: 2022-152	DRAWING NO: 002	REVISION: 04	

A)

PRIVATE ROAD 2

Garbage Inbound
Turning Movement

HSU
TAC-2017 (CA)

PHASE 6
RESIDENTIAL
PHASE 1
RESIDENTIAL



B)

PRIVATE ROAD 2

Garbage Outbound
Turning Movement



HSU
TAC-2017 (CA)

PHASE 6
RESIDENTIAL
PHASE 1
RESIDENTIAL



Notes:

Key Plan:

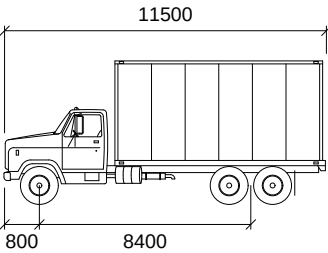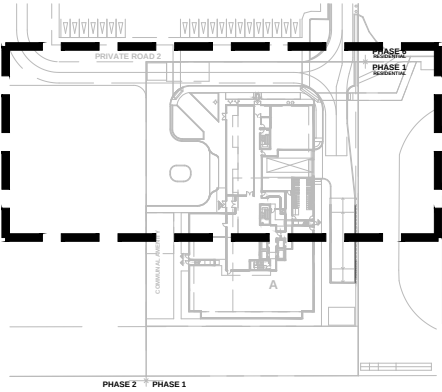

HSU
mm
Width : 2600
Track : 2600
Lock to Lock Time : 6.0
Steering Angle : 40.0

04	Updated Site Plan	AL	2025-03-10
REV:	DESCRIPTION:	BY:	DATE:
STATUS:			



CGH Transportation
6 Plaza Court
Ottawa, ON
K2H 7W1
(343) 999-9117

CLIENT: Morguard Coroporation


ARCHITECT:

SITE:
500 Coventry


TITLE: Turning Movement Analysis
Garbage Turning Movements

SCALE AT A3: NTS	DATE: 2025-03-10	DRAWN: EA	CHECKED: AH
PROJECT NO: 2022-152	DRAWING NO: 003	REVISION: 04	

A)


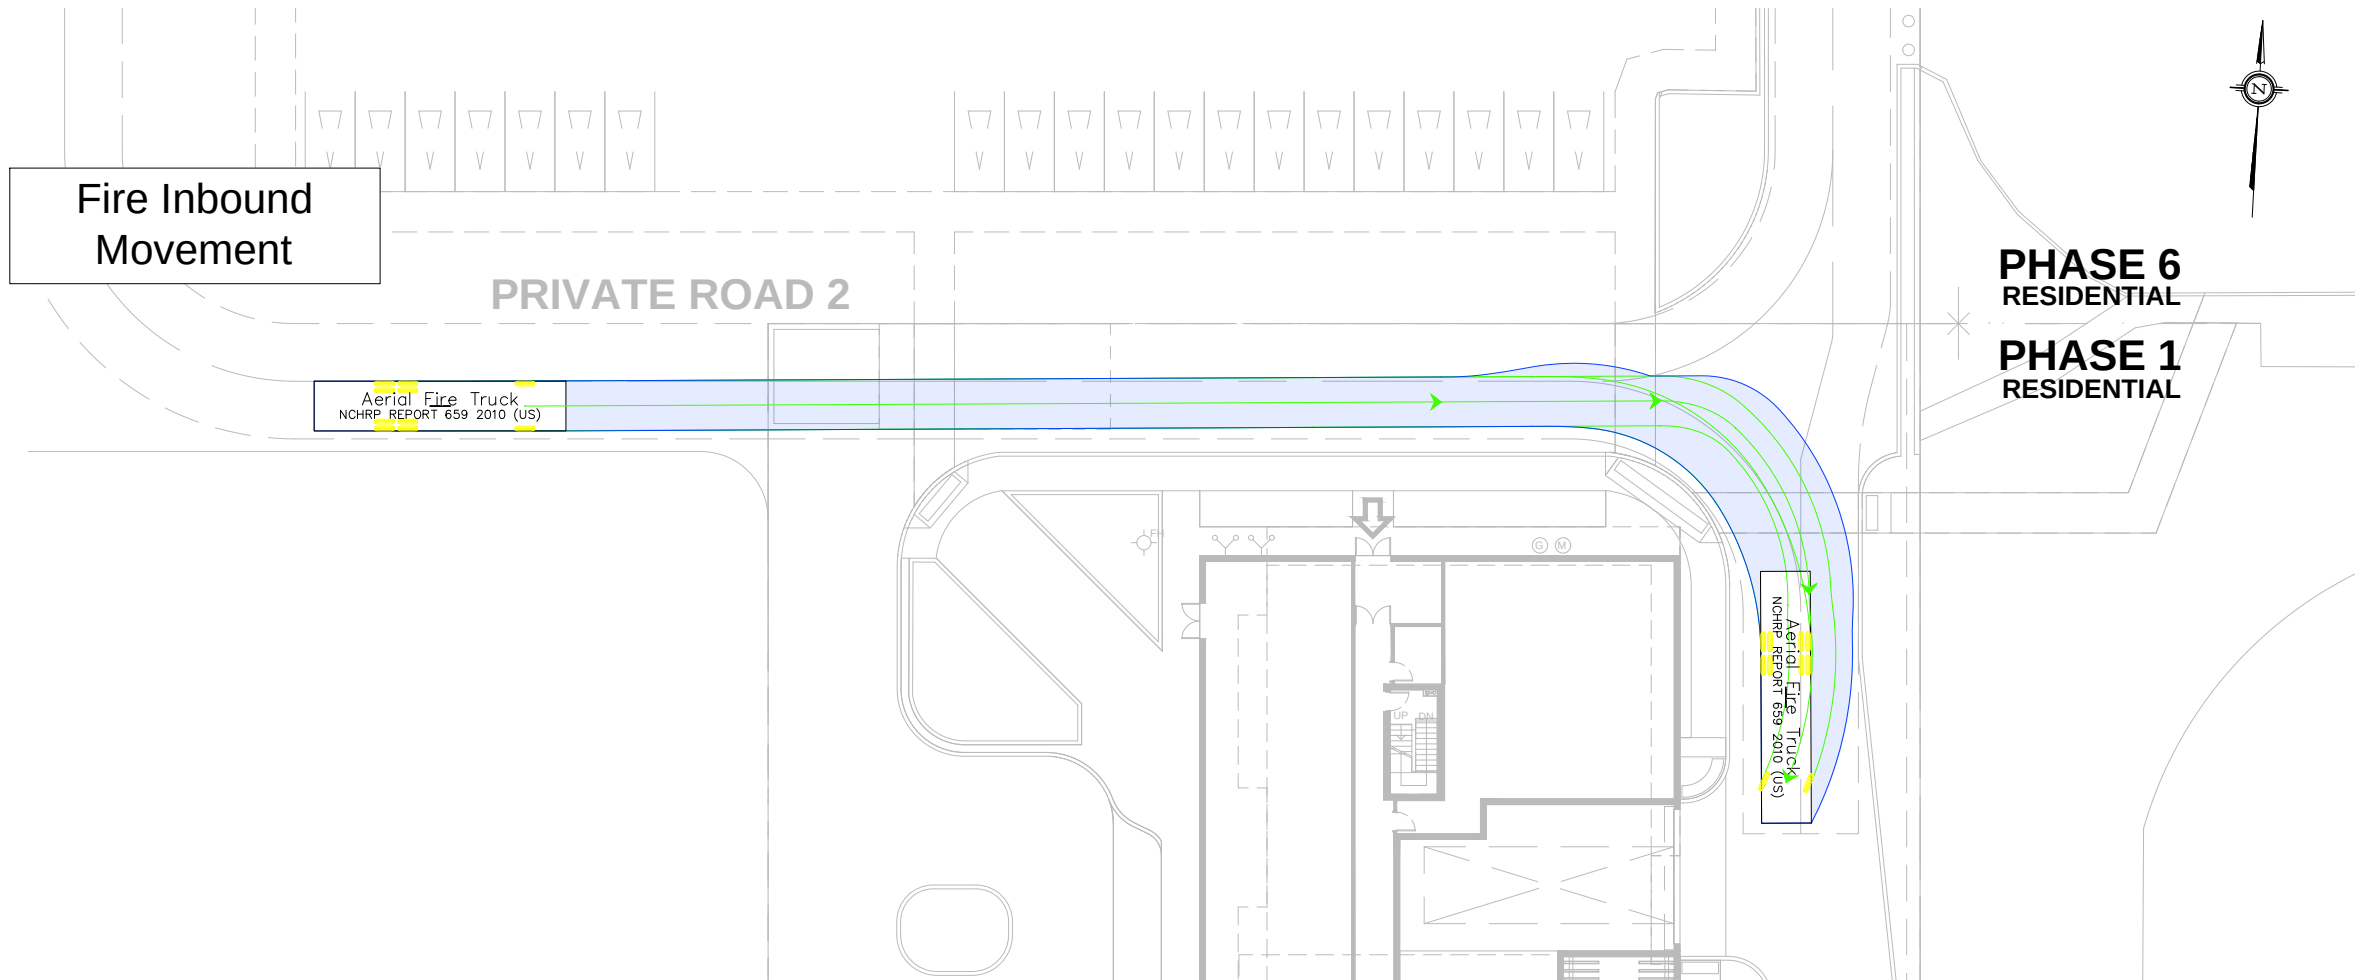


B)

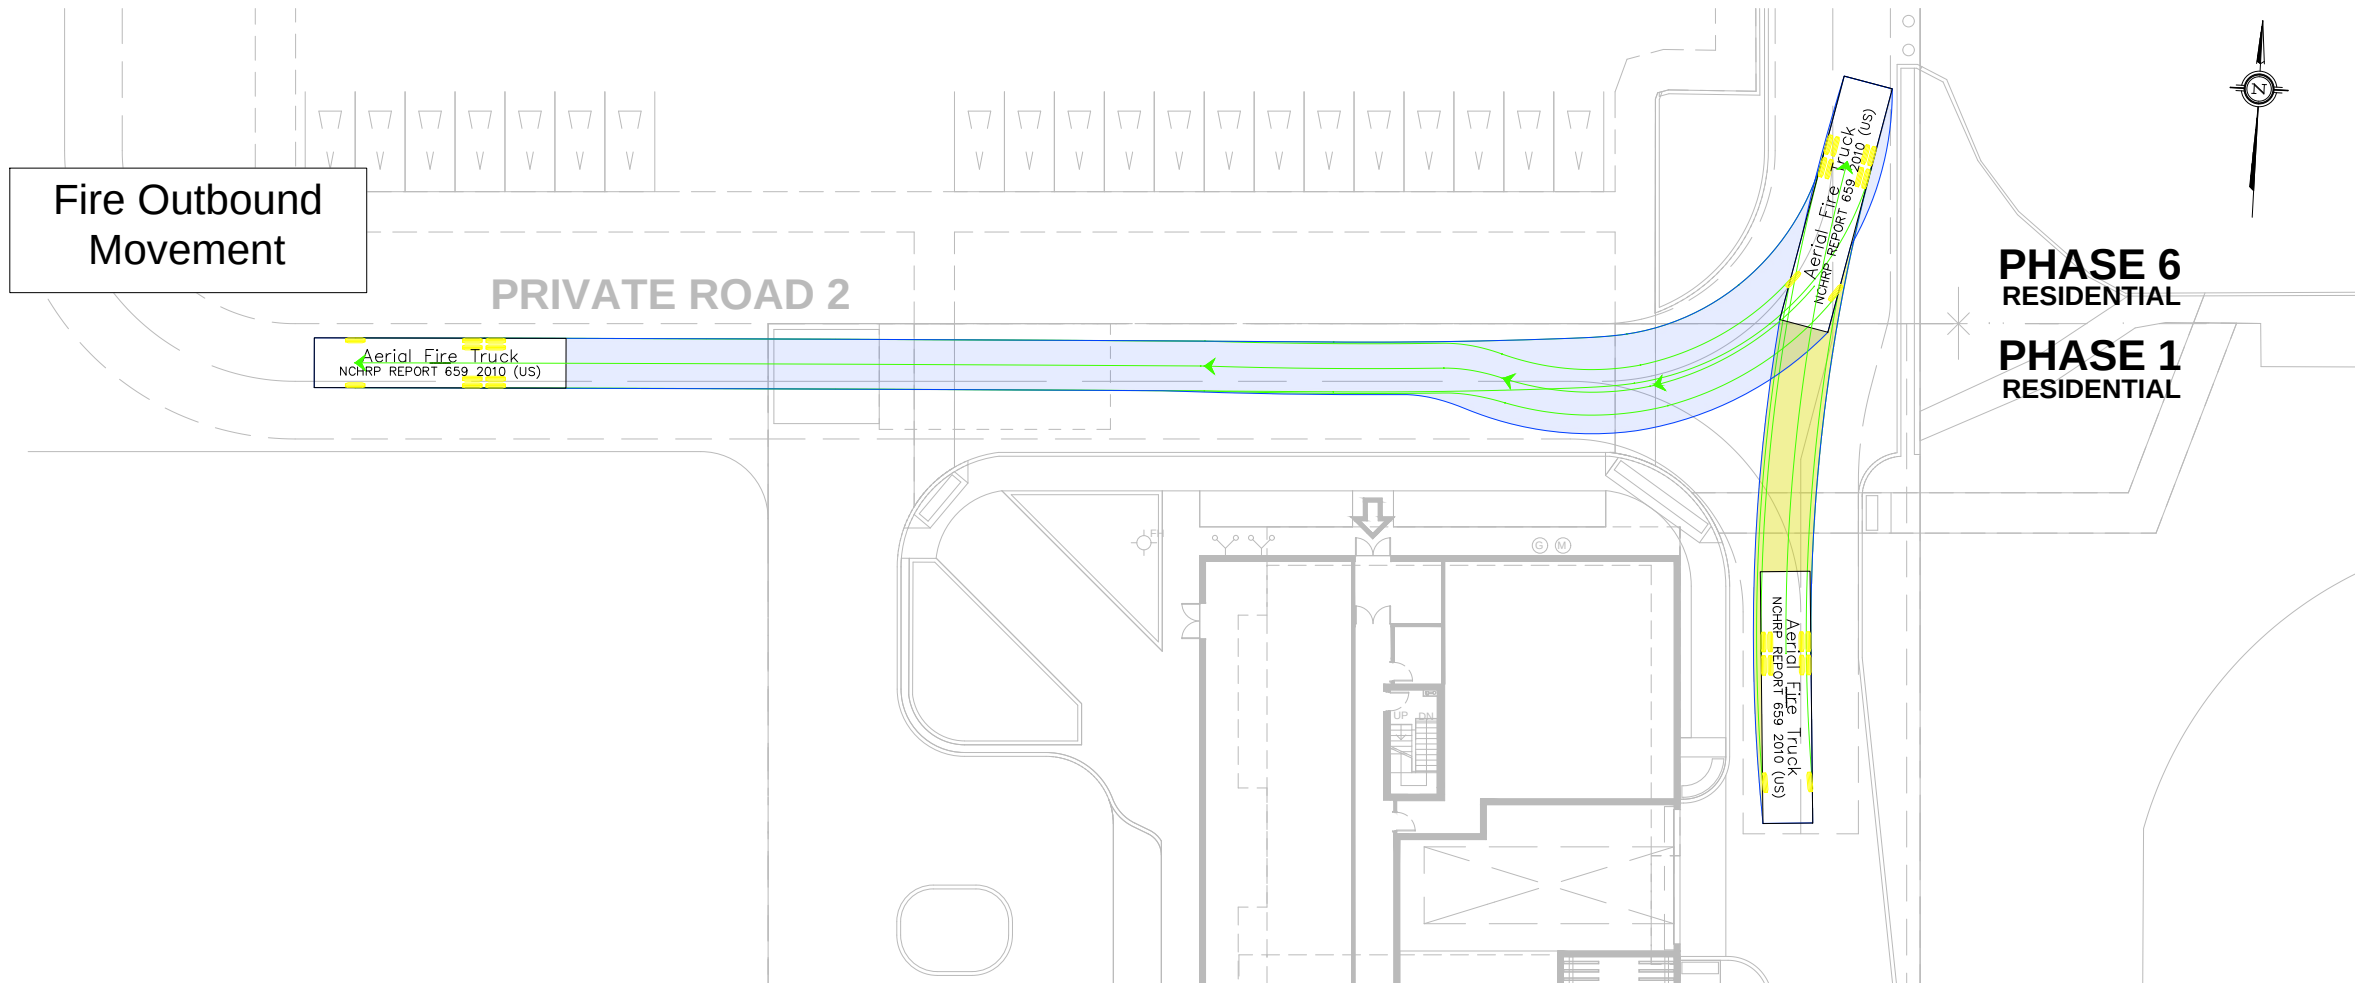

Notes:

Key Plan:

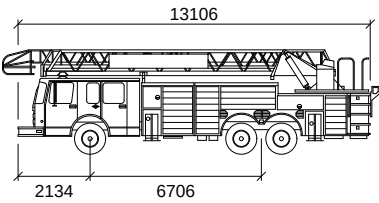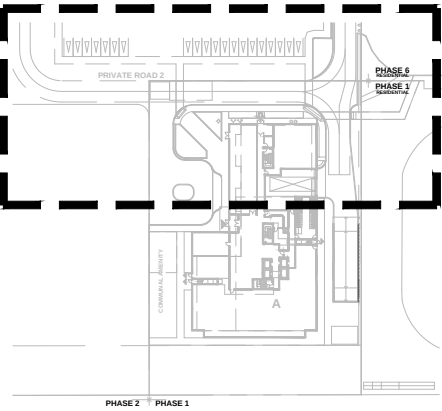

Aerial Fire Truck

	mm
Width	: 2591
Track	: 2591
Lock to Lock Time	: 6.0
Steering Angle	: 33.3

04	Updated Sire Plan	AL	2025-03-10
REV:	DESCRIPTION:	BY:	DATE:
STATUS:			



CGH Transportation
6 Plaza Court
Ottawa, ON
K2H 7W1
(343) 999-9117

CLIENT: Morguard Coroporation

ARCHITECT:

SITE:
500 Coventry


TITLE: Turning Movement Analysis
Fire Turning Movements

SCALE AT A3: NTS	DATE: 2025-03-10	DRAWN: EA	CHECKED: AH
PROJECT NO: 2022-152	DRAWING NO: 004	REVISION: 04	

A)

PRIVATE ROAD 2

Passenger Vehicle
Turn-around Movements


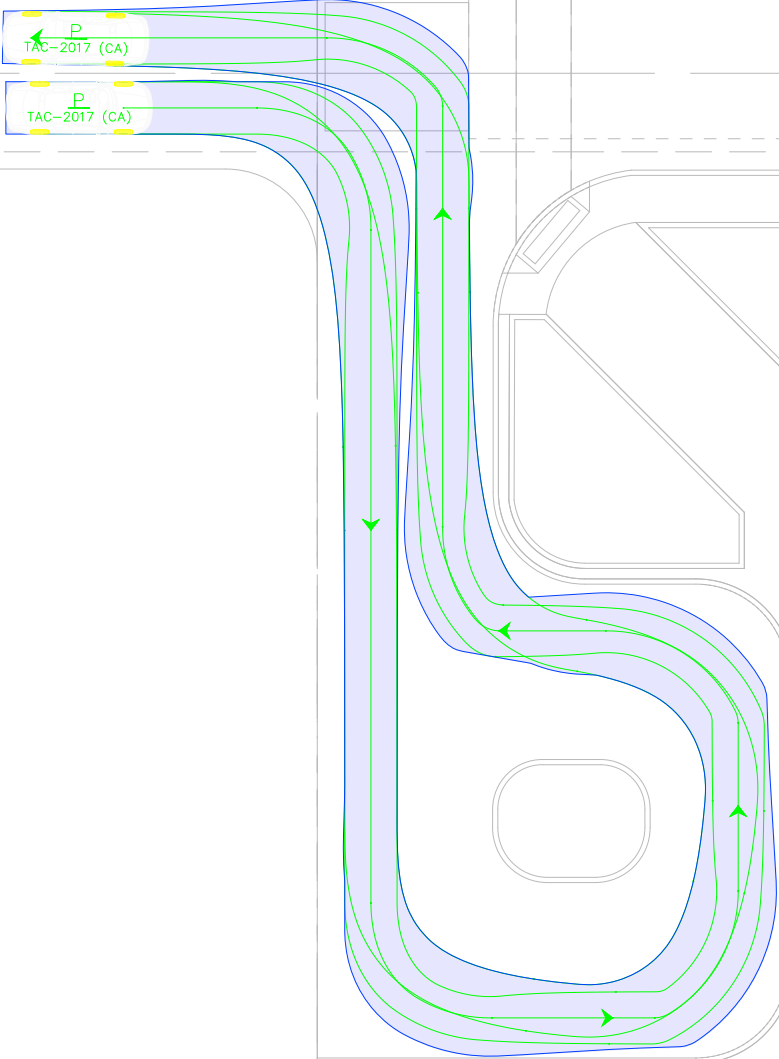


COMMUNAL AMENITY

A

Notes:

Key Plan:

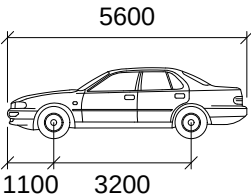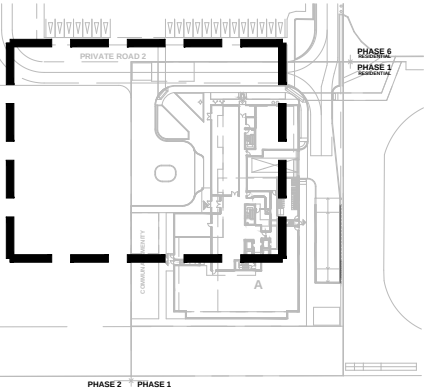

P	mm
Width	: 2000
Track	: 2000
Lock to Lock Time	: 6.0
Steering Angle	: 35.9

04	Updated Site Plan	AL	2025-03-10
REV:	DESCRIPTION:	BY:	DATE:
STATUS:			



CGH Transportation

6 Plaza Court
Ottawa, ON
K2H 7W1
(343) 999-9117

CLIENT: Morguard Coroporation

ARCHITECT:

SITE:
500 Coventry

TITLE: Turning Movement Analysis
Turnaround Movements

SCALE AT A3: NTS	DATE: 2025-03-10	DRAWN: EA	CHECKED: AH
PROJECT NO: 2022-152	DRAWING NO: 005	REVISION: 04	