



4 NORTH (SIDE) ELEVATION
A-201 / Scale: 1:125

STA STEWART + TSAI
ARCHITECTS INC.
t: 613.686.5910
f: 613.686.6216
e: info@stewarttsai.com




CONSULTANTS




3 WEST (REAR) ELEVATION
A-201 / Scale: 1:125

EXTERIOR FINISH SCHEDULE			
MARK	MATERIAL	COLOUR	COMMENTS
1	INSULATED METAL PANEL	CHARCOAL/DARK GRAY	COLOUR AS PER OWNER AND ARCHITECT SELECTION
2	INSULATED METAL PANEL	MEDIUM/LIGHT GRAY	COLOUR AS PER OWNER AND ARCHITECT SELECTION
3	SHEET STEEL FLASHING/TRIM	CHARCOAL/DARK GRAY	COLOUR TO MATCH ADJACENT INSULATED METAL PANEL
4	SHEET STEEL FLASHING/TRIM	MEDIUM/LIGHT GRAY	COLOUR TO MATCH ADJACENT INSULATED METAL PANEL
NOTES: 1. CONFIRM COLOURS WITH OWNER AND ARCHITECT.			

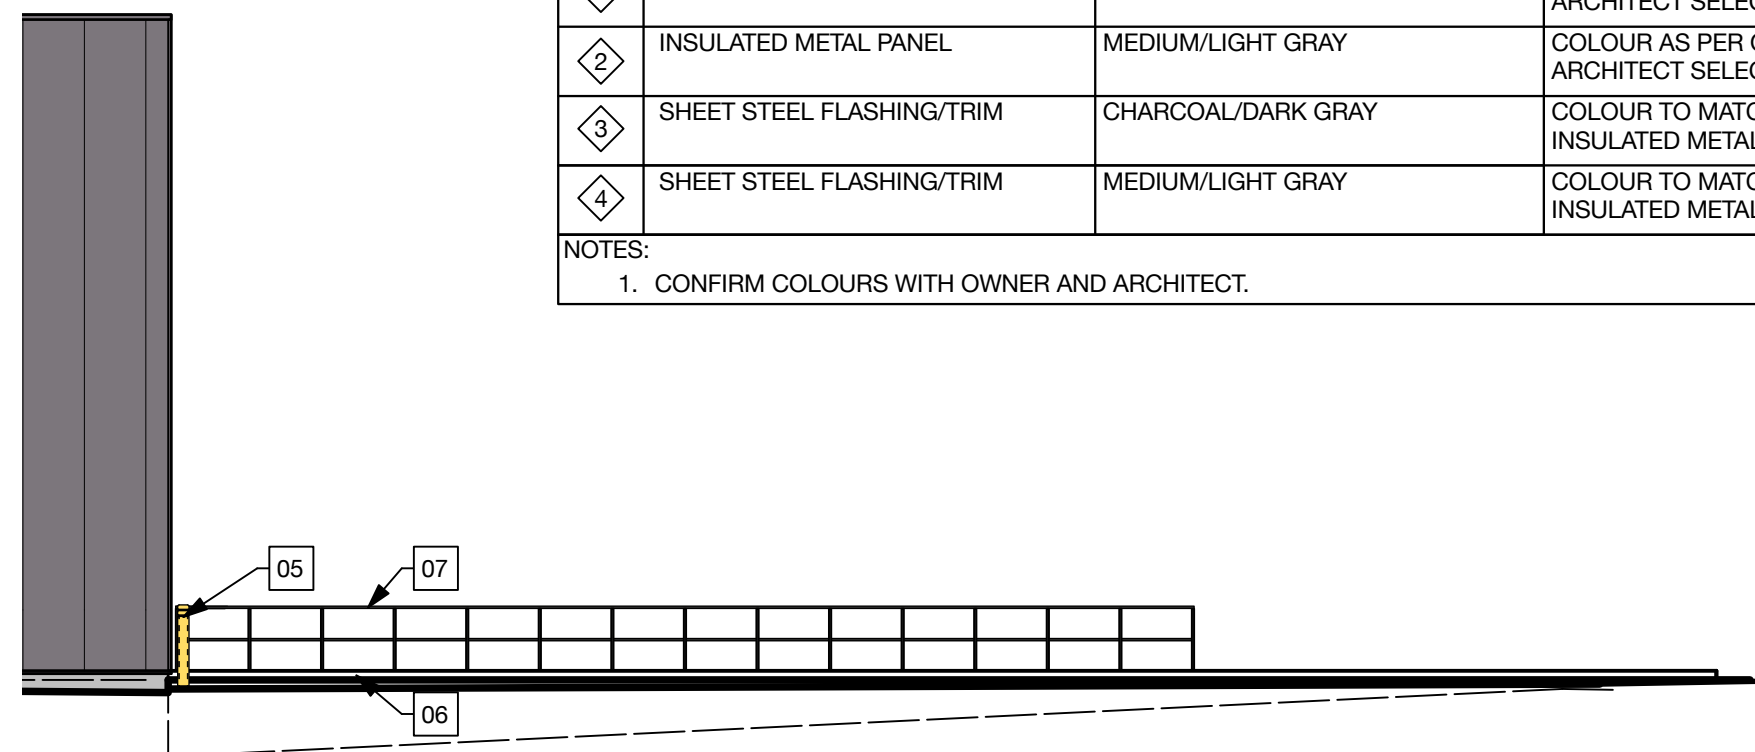

5 NORTH (SIDE) ELEVATION @ DEPRESSED LOADING
A-201 / Scale: 1:125

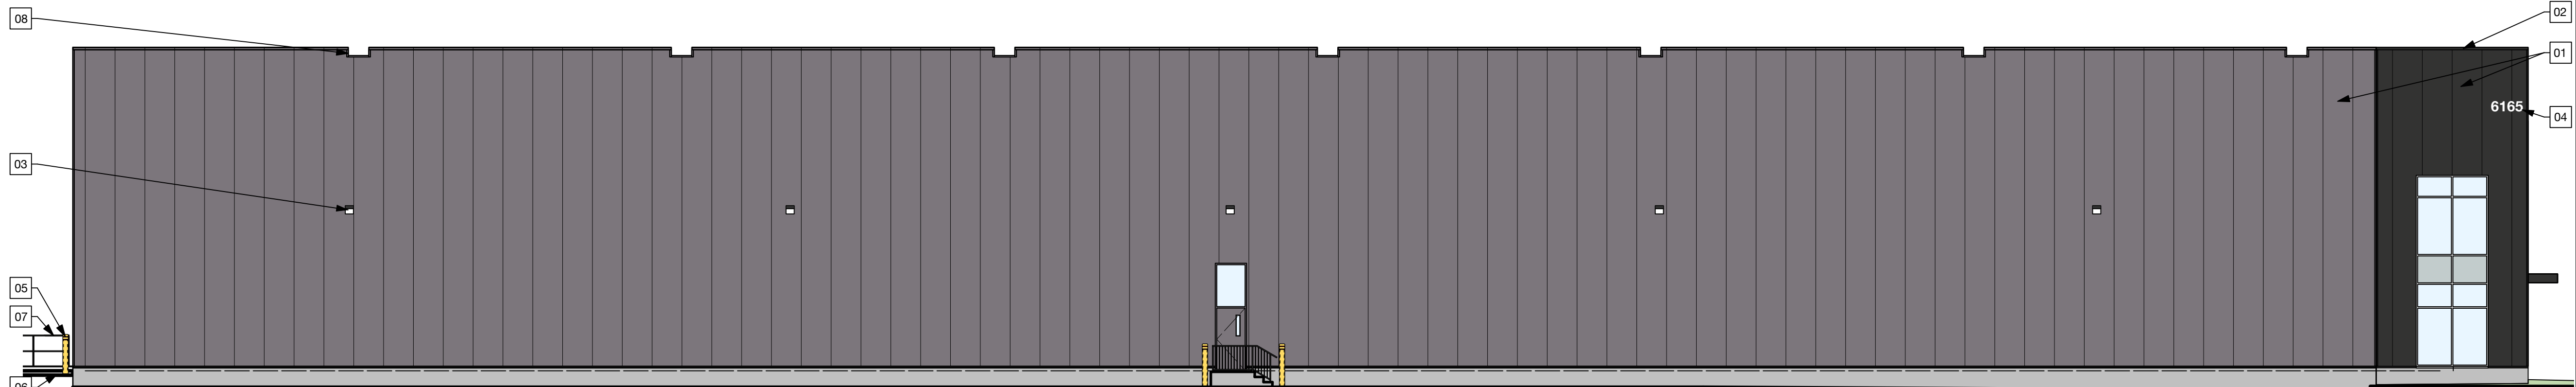

2 SOUTH (SIDE) ELEVATION
A-201 / Scale: 1:125

KEY PLAN

ISSUE / REVISION	DATE
01 REVIEW & COORDINATION	SEP 28, 2023
02 REVIEW	JAN 17, 2024
03 SITE PLAN CONTROL	MAY 30, 2024
04 REV. SITE PLAN CONTROL	OCT 29, 2024
05 REV. SITE PLAN CONTROL	JUN 17, 2025
06 REV. SITE PLAN CONTROL	SEP 11, 2025

PROJECT NAME

**THUNDER ROAD
DEVELOPMENT**
6165 THUNDER ROAD
OTTAWA, ON



1 EAST (FRONT) ELEVATION
A-201 / Scale: 1:125

SHEET NOTES
1. REFER TO COVER SHEET FOR GENERAL PROJECT NOTES AND SYMBOL DEFINITIONS.
2. REFER TO ENGINEER'S DRAWINGS FOR ADDITIONAL INFORMATION.
3. PROVIDE ALL REQUIRED CONNECTIONS TO ALL FIXTURES, TRIM, DEVICES AND EQUIPMENT SHOWN ON DRAWINGS, REGARDLESS OF WHETHER CONNECTION IS SPECIFICALLY CALLED OUT OR NOT.

KEYNOTES - ELEVATIONS
01. INSULATED METAL PANELS, TYPICAL
02. SHEET METAL FLASHING, TYPICAL
03. WALL MOUNTED LIGHT FIXTURE, VERIFY HEIGHT AND LOCATION IN FIELD, REFER TO ELECTRICAL DRAWINGS, TYPICAL
04. BUILDING SIGNS T.B.D., TYPICAL
05. INSTALL CONCRETE FILLED STEEL BOLLARD (6"Ø, 48" A.F.G.) C/W HIGH DENSITY POLYETHYLENE BOLLARD COVER (SUREGUARD POST GUARD BOLLARDS COVER W/TWO STRIPES OF REFLECTIVE TAPE), TYPICAL
06. CONCRETE RETAINING WALL, REFER TO CIVIL AND STRUCTURAL DRAWINGS
07. STEEL GUARD AT DEPRESSED LOADING AREA, PAINT
08. SHEET METAL SCUPPER, TYPICAL, LOCATIONS TO BE CONFIRMED
09. DEPRESSED LOADING AREA
10. FIRE DEPARTMENT SIAMESE CONNECTION, LOCATION AND HEIGHT T.B.D.

SHEET TITLE

ELEVATIONS

© 2025 ALL RIGHTS RESERVED. Any unauthorized use of these drawings may violate copyright and other applicable laws and could result in criminal or civil penalties.

PROJECT NO: 22003

DRAWN BY: GS

CHECKED BY: GS

SHEET

A-201