




SEAL

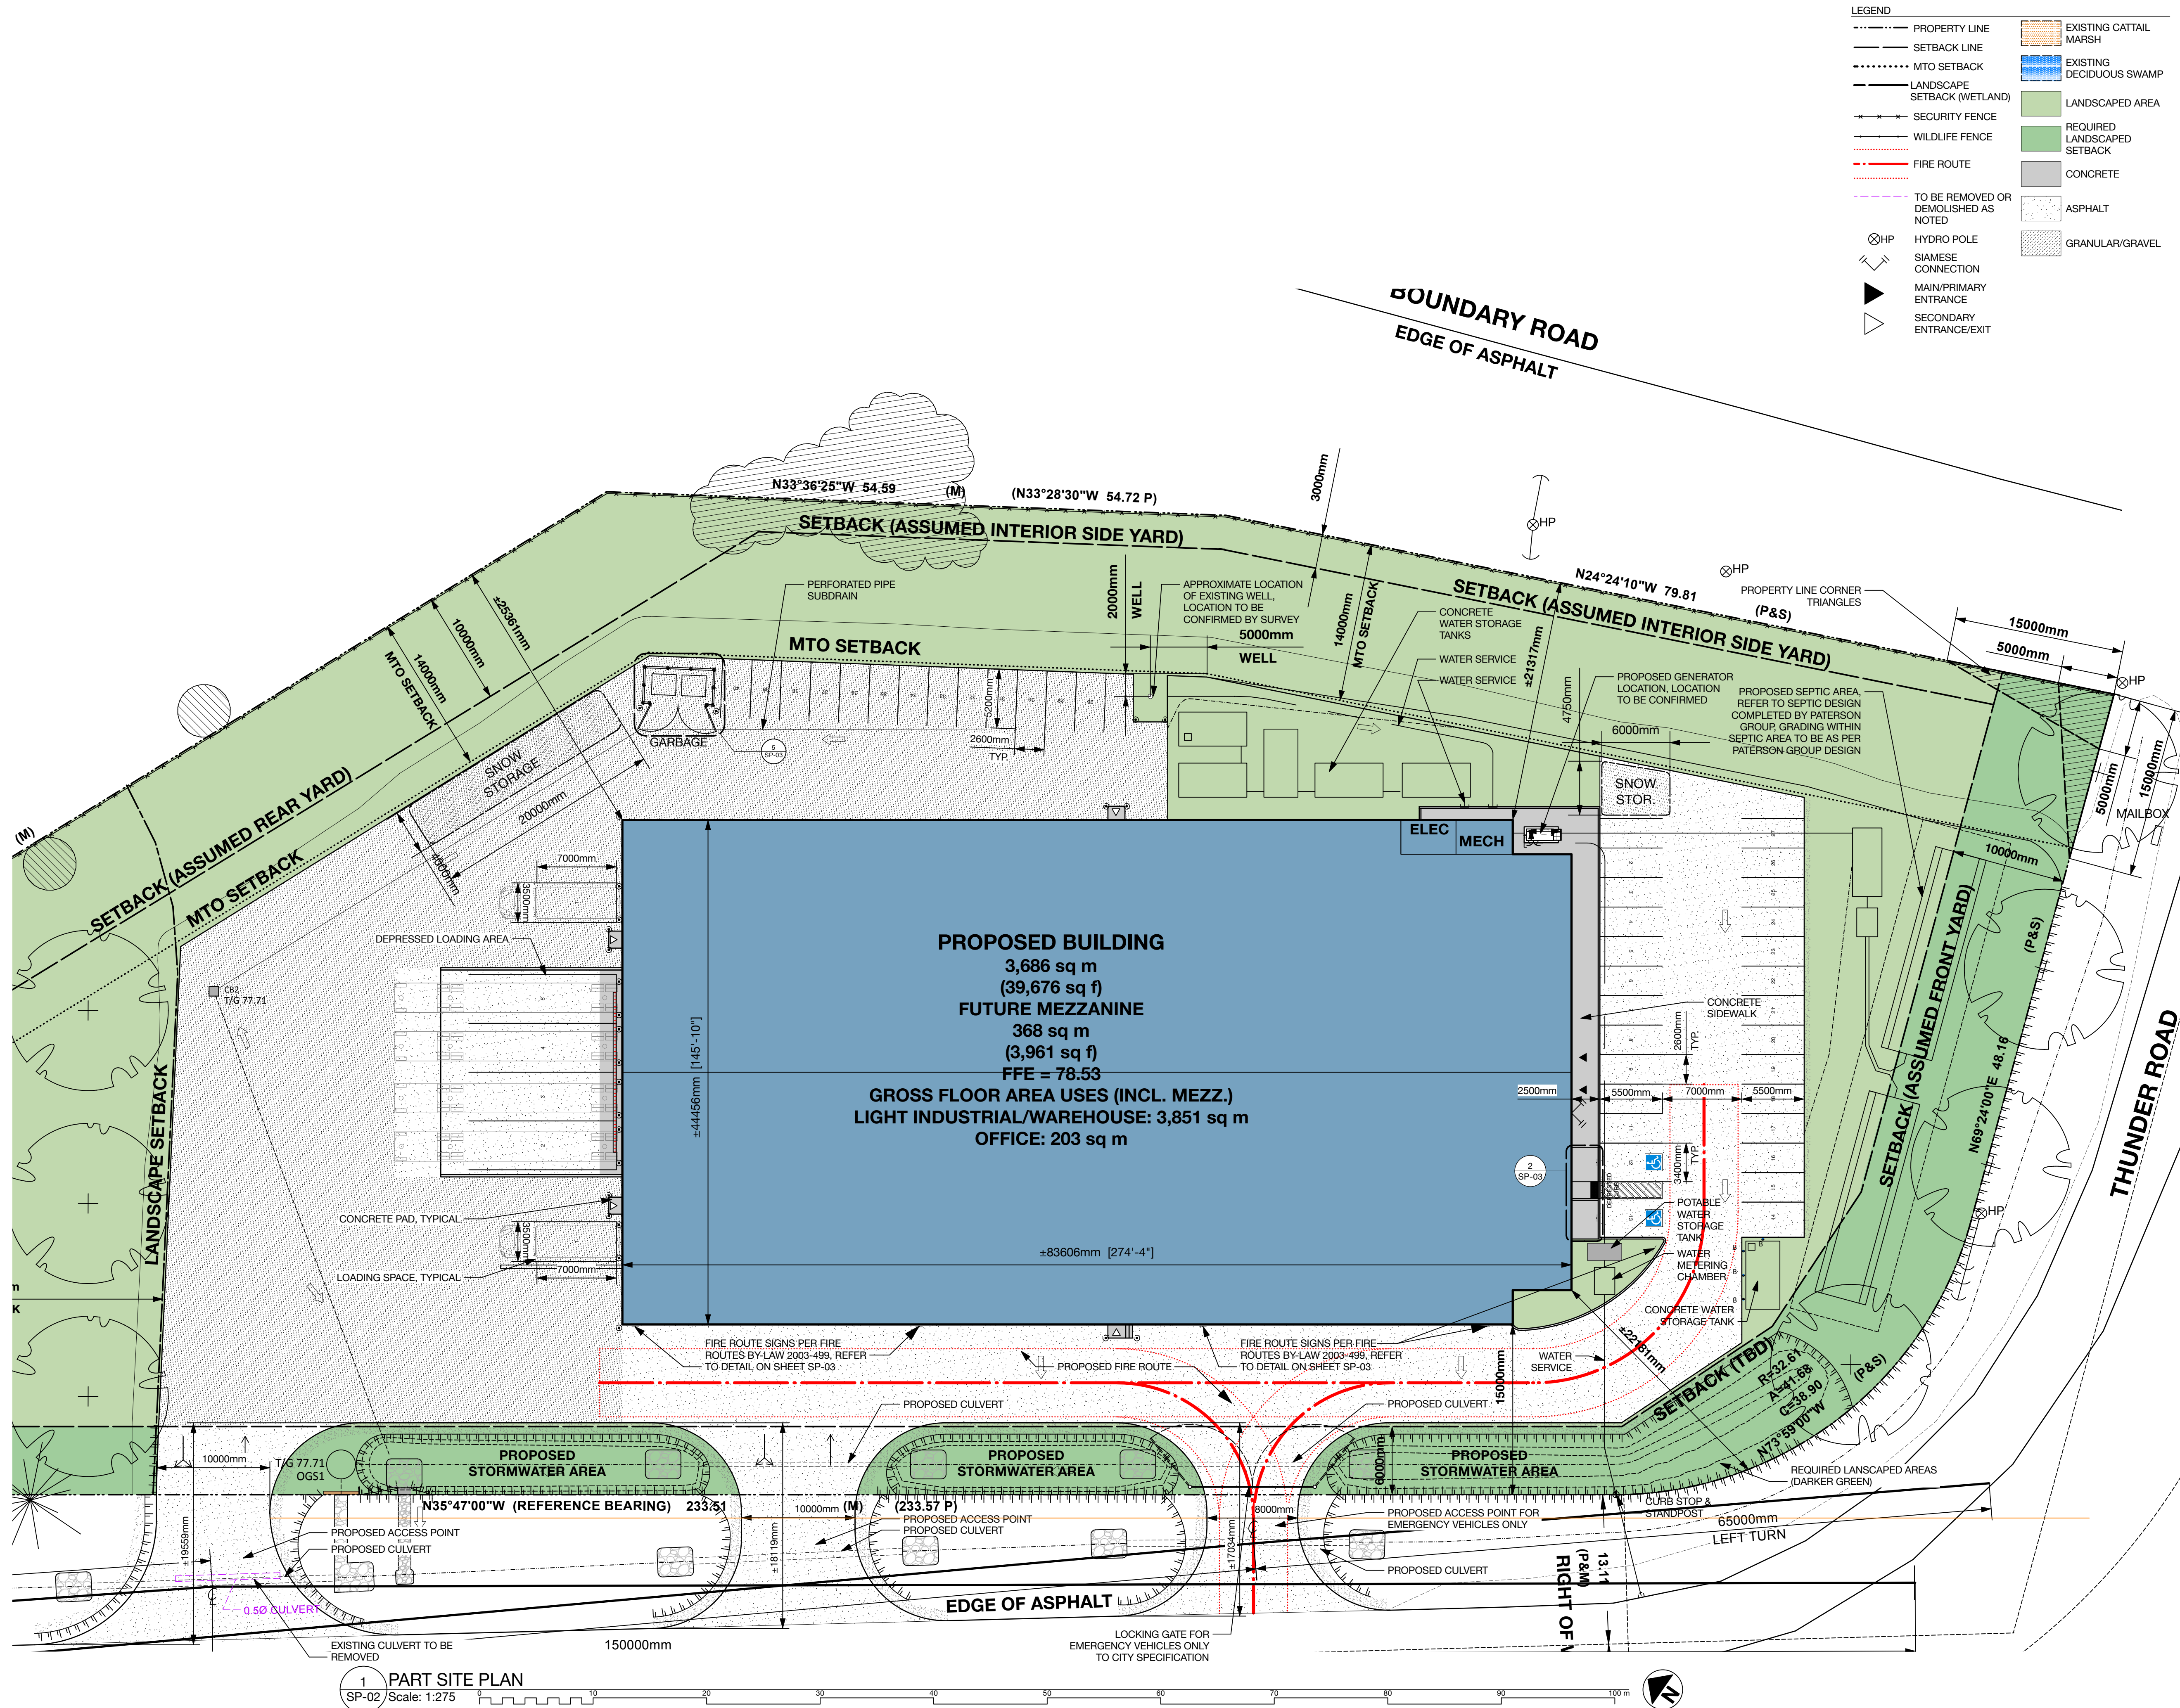

CONSULTANTS

KEY PLAN

ISSUE / REVISION	DATE
01 REVIEW & COORDINATION	JUN 28, 2023
02 REVIEW & COORDINATION	SEP 28, 2023
03 REVIEW	JAN 17, 2024
04 REVIEW & COORDINATION	APR 8, 2024
05 REVIEW & COORDINATION	MAY 7, 2024
06 SITE PLAN CONTROL	MAY 17, 2024
07 REVIEW & COORDINATION	SEP 04, 2024
08 REV. SITE PLAN CONTROL	OCT 18, 2024
09 REV. SITE PLAN CONTROL	OCT 29, 2024
10 REV. SITE PLAN CONTROL	MAR 03, 2025
11 REV. SITE PLAN CONTROL	JUN 17, 2025
12 REV. SITE PLAN CONTROL	SEP 11, 2025

PROJECT NAME

**THUNDER ROAD
DEVELOPMENT**
6165 THUNDER ROAD
OTTAWA, ON

SHEET TITLE

**PROPOSED PART
SITE PLAN**

© 2025 ALL RIGHTS RESERVED. Any unauthorized use of these drawings may violate copyright and other applicable laws and could result in criminal or civil penalties.

PROJECT NO: 22003

DRAWN BY: GS

CHECKED BY: GS

SHEET

SP-02