


DRAWN: RIB	CHECKED: KR
SCALE: 1 : 75	SHEET No: D101
PROJECT No: 0622	

PLOT DATE: 4/22/2025 3:43:13 PM

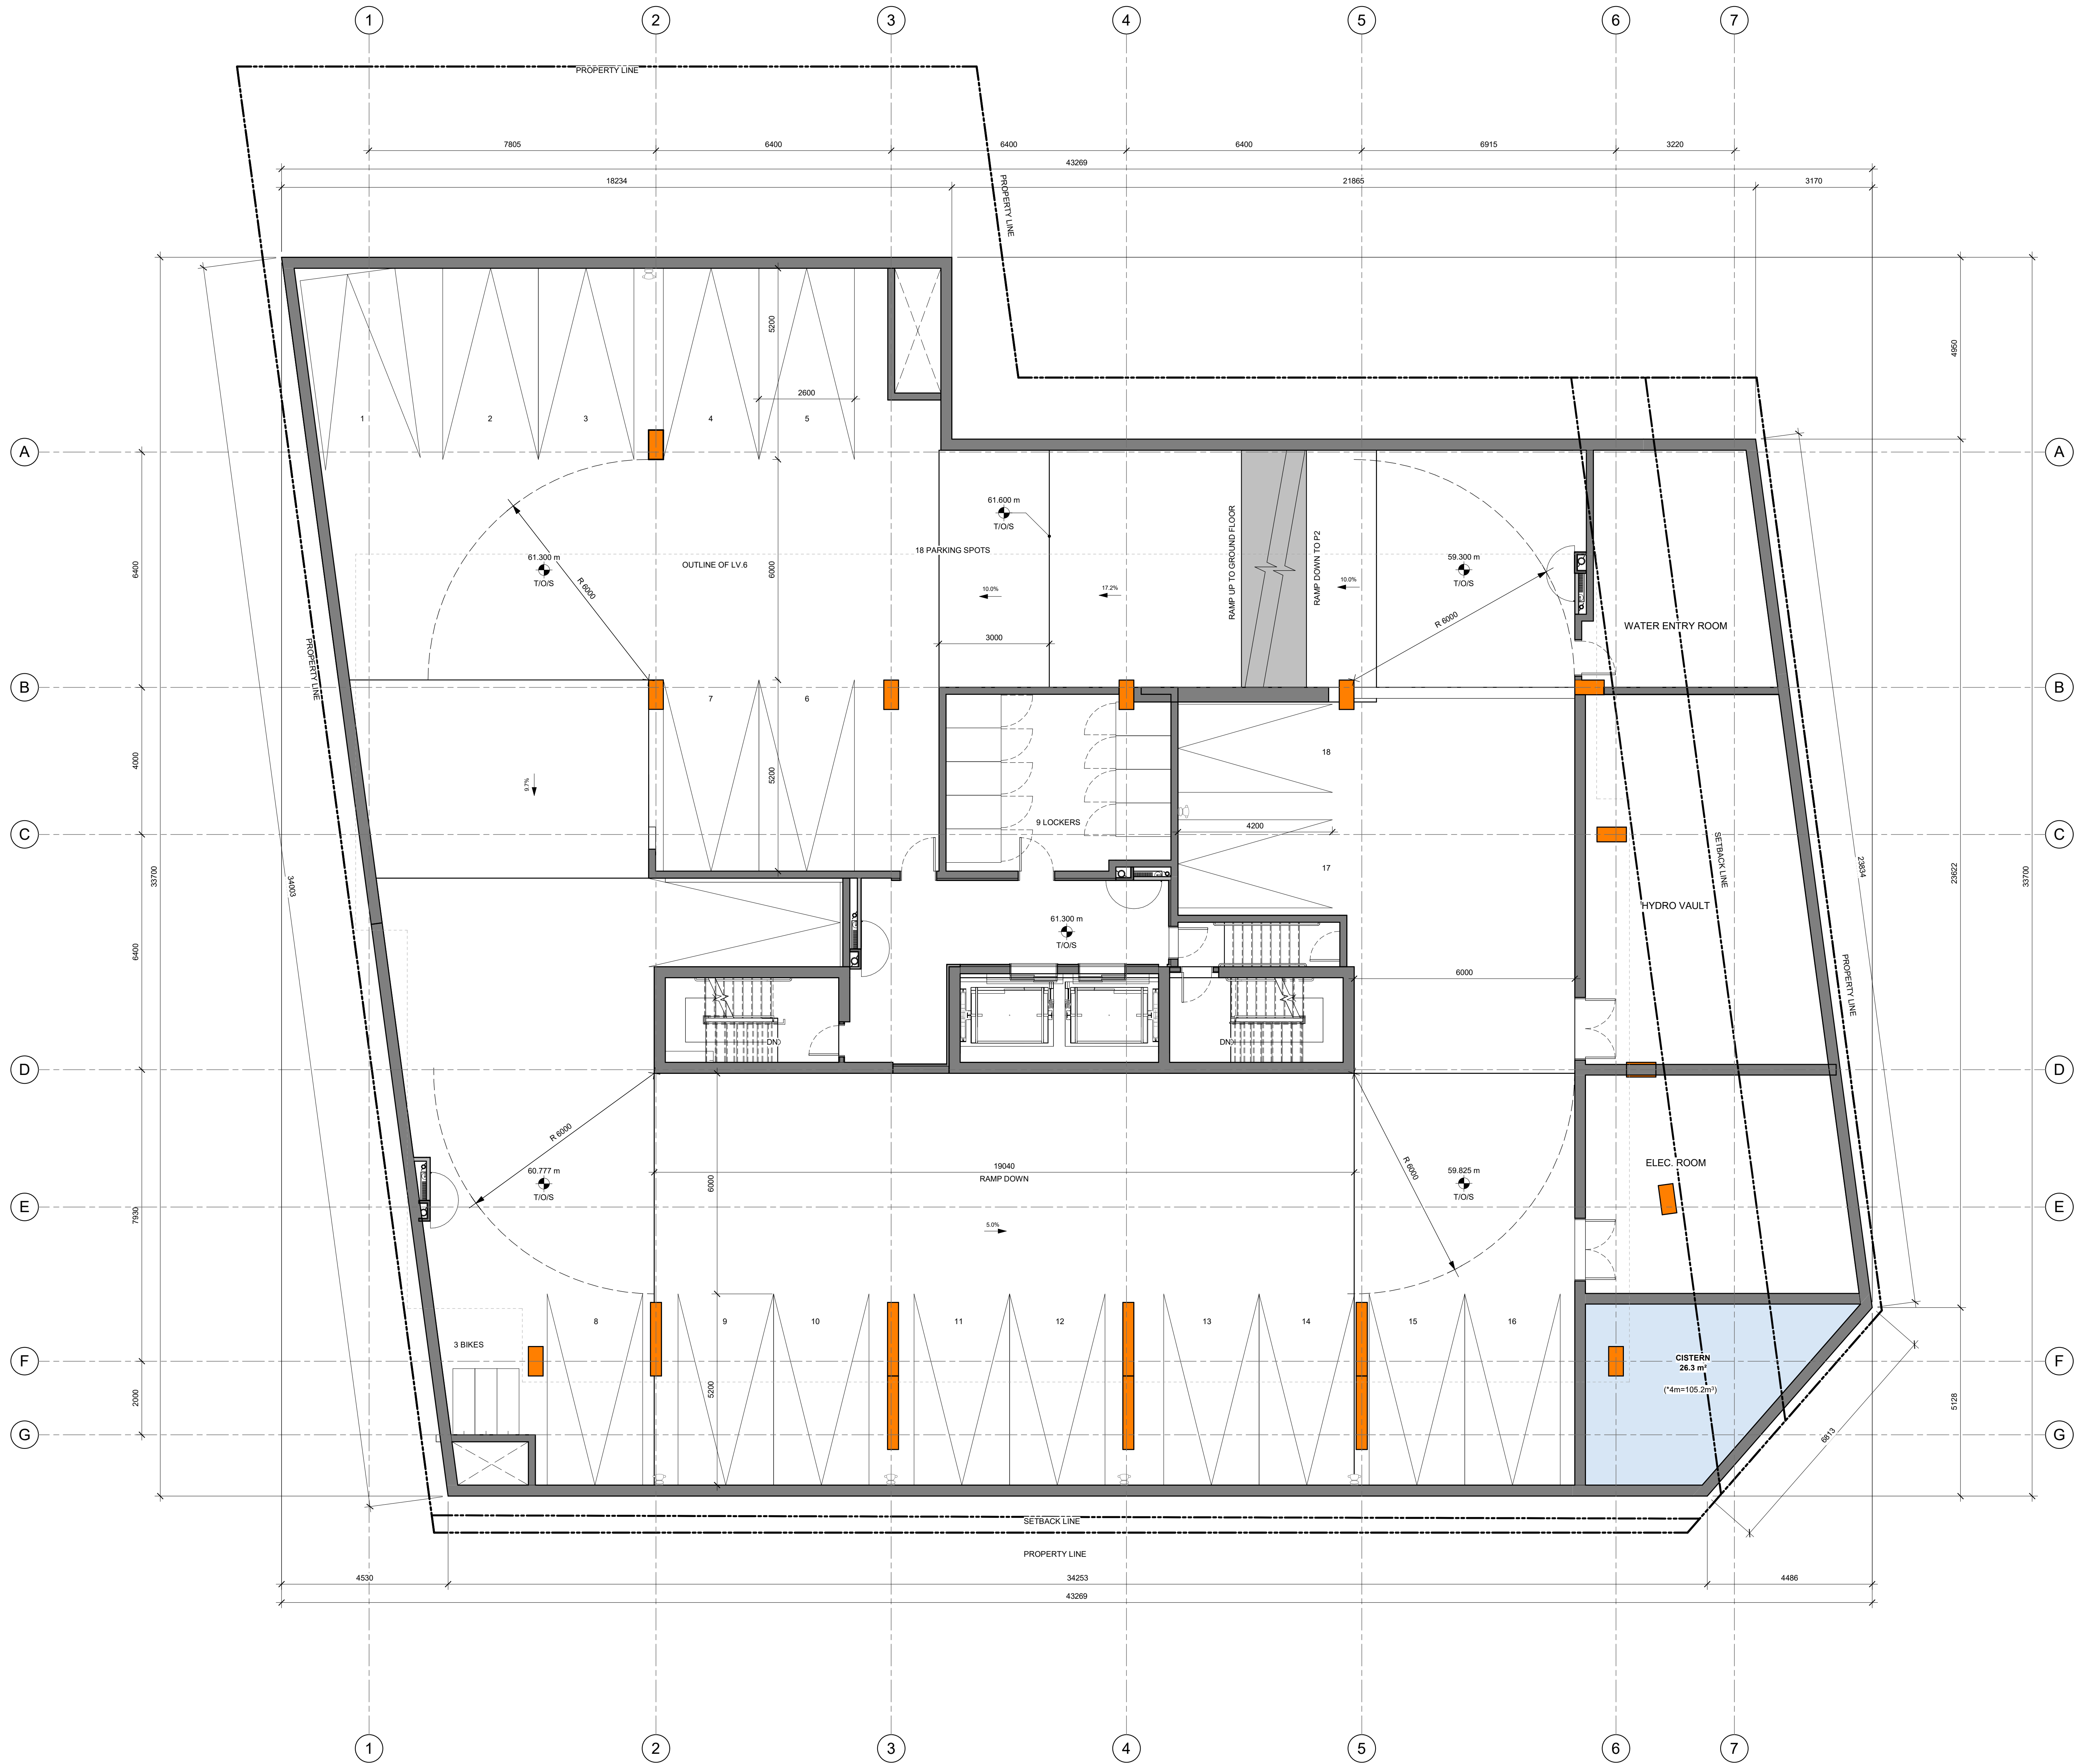

IT IS THE RESPONSIBILITY OF THE APPROPRIATE CONTRACTOR TO CHECK AND VERIFY ALL DIMENSIONS ON SITE AND TO REPORT ALL ERRORS AND/OR OMISSIONS TO THE ARCHITECT.

ALL CONTRACTORS MUST COMPLY WITH ALL PERTINENT CODES AND BY-LAWS.

THIS DRAWING MAY NOT BE USED FOR CONSTRUCTION UNTIL SIGNED BY THE ARCHITECT.

DO NOT SCALE DRAWINGS.

COPYRIGHT RESERVED.


10	ISSUED FOR SPC RESPONSE	2025/04/22
9	ISSUED FOR Pre-App. Phase 1 RESPONSE	2024/10/28
8	ISSUED FOR SPC - Revised Design	2024/02/24
7	ISSUED FOR SPC - Revised Design	2021/11/17

No.	DESCRIPTION	DDMMYY
-----	-------------	--------

REVISIONS:

ARCHITECT SEAL:

NORTH ARROW:

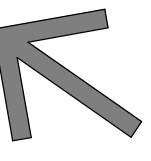

TRUE NORTH

CLIENT:



ARCHITECT:

rla/architecture
56 Beech Street, Ottawa, Ontario K1S 3J6
t.613.724.9932 f.613.724.1209 www.rodericklahey.ca

PROJECT TITLE:

129 MAIN STREET

129 MAIN STREET

SHEET TITLE:

P1 FLOOR PLAN

DRAWN:

RIB

CHECKED:

KR

SCALE:

1:75

SHEET No:

PROJECT No:

0622

D102



IT IS THE RESPONSIBILITY OF THE APPROPRIATE CONTRACTOR TO CHECK AND VERIFY ALL DIMENSIONS ON SITE AND TO REPORT ALL ERRORS AND/OR OMISSIONS TO THE ARCHITECT.

ALL CONTRACTORS MUST COMPLY WITH ALL PERTINENT CODES AND BY-LAWS.

THIS DRAWING MAY NOT BE USED FOR CONSTRUCTION UNTIL SIGNED BY THE ARCHITECT.

DO NOT SCALE DRAWINGS.

COPYRIGHT RESERVED.

No.	DESCRIPTION	DDMMYY
10	ISSUED FOR SPC RESPONSE	2025/04/22
9	ISSUED FOR Pre-App. Phase 1 RESPONSE	2024/10/28
8	ISSUED FOR SPC - Revised Design	2024/02/24
7	ISSUED FOR SPC - Revised Design	2021/11/17

ARCHITECT SEAL:

NORTH ARROW:

TRUE NORTH

CLIENT:

THE PROPERTIES GROUP

ARCHITECT:

rla/architecture

56 Beech Street, Ottawa, Ontario K1S 3J6
t.613.724.9932 f.613.724.1209 www.rodericklahey.ca

PROJECT TITLE:

129 MAIN STREET

129 MAIN STREET

SHEET TITLE:

GROUND FLOOR PLAN

DRAWN: RIB	CHECKED: KR
SCALE: 1 : 75	SHEET No:
PROJECT No: 0622	D103



IT IS THE RESPONSIBILITY OF THE APPROPRIATE CONTRACTOR TO CHECK AND VERIFY ALL DIMENSIONS ON SITE AND TO REPORT ALL ERRORS AND/OR OMISSIONS TO THE ARCHITECT.

ALL CONTRACTORS MUST COMPLY WITH ALL PERTINENT CODES AND BY-LAWS.

THIS DRAWING MAY NOT BE USED FOR CONSTRUCTION UNTIL SIGNED BY THE ARCHITECT.

DO NOT SCALE DRAWINGS.

COPYRIGHT RESERVED.

10	ISSUED FOR SPC RESPONSE	2025/04/22
9	ISSUED FOR Pre-App. Phase 1 RESPONSE	2024/10/28
8	ISSUED FOR SPC - Revised Design	2024/02/24
7	ISSUED FOR SPC - Revised Design	2021/11/17
No.	DESCRIPTION	DDMMYY
REVISIONS:		
ARCHITECT SEAL:		NORTH ARROW:
TRUE NORTH		
CLIENT:		
ARCHITECT:		
56 Beech Street, Ottawa, Ontario K1S 3J6 t.613.724.9932 f.613.724.1209 www.rodericklahey.ca		
PROJECT TITLE:		
129 MAIN STREET		
129 MAIN STREET		
SHEET TITLE:		
L2-L5 FLOOR PLAN		
DRAWN:	CHECKED:	D104
RIB	KR	
SCALE:	SHEET No:	
1 : 75		
PROJECT No:		
0622		



IT IS THE RESPONSIBILITY OF THE APPROPRIATE CONTRACTOR TO CHECK AND VERIFY ALL DIMENSIONS ON SITE AND TO REPORT ALL ERRORS AND/OR OMISSIONS TO THE ARCHITECT.


ALL CONTRACTORS MUST COMPLY WITH ALL PERTINENT CODES AND BY-LAWS.

THIS DRAWING MAY NOT BE USED FOR CONSTRUCTION UNTIL SIGNED BY THE ARCHITECT.

DO NOT SCALE DRAWINGS.

COPYRIGHT RESERVED.

10	ISSUED FOR SPC RESPONSE	2025/04/22
9	ISSUED FOR Pre-App. Phase 1 RESPONSE	2024/10/28
8	ISSUED FOR SPC - Revised Design	2024/02/24
7	ISSUED FOR SPC - Revised Design	2021/11/17
No.	DESCRIPTION	DDMMYY
REVISIONS:		
ARCHITECT SEAL:		NORTH ARROW:
CLIENT:		
ARCHITECT:		
 56 Beech Street, Ottawa, Ontario K1S 3J6 t.613.724.9932 f.613.724.1209 www.rodericklahey.ca		
PROJECT TITLE:		
129 MAIN STREET		
129 MAIN STREET		
SHEET TITLE:		
L6 FLOOR PLAN		
DRAWN: RIB	CHECKED: KR	D105
SCALE: 1 : 75	SHEET No:	
PROJECT No: 0622		

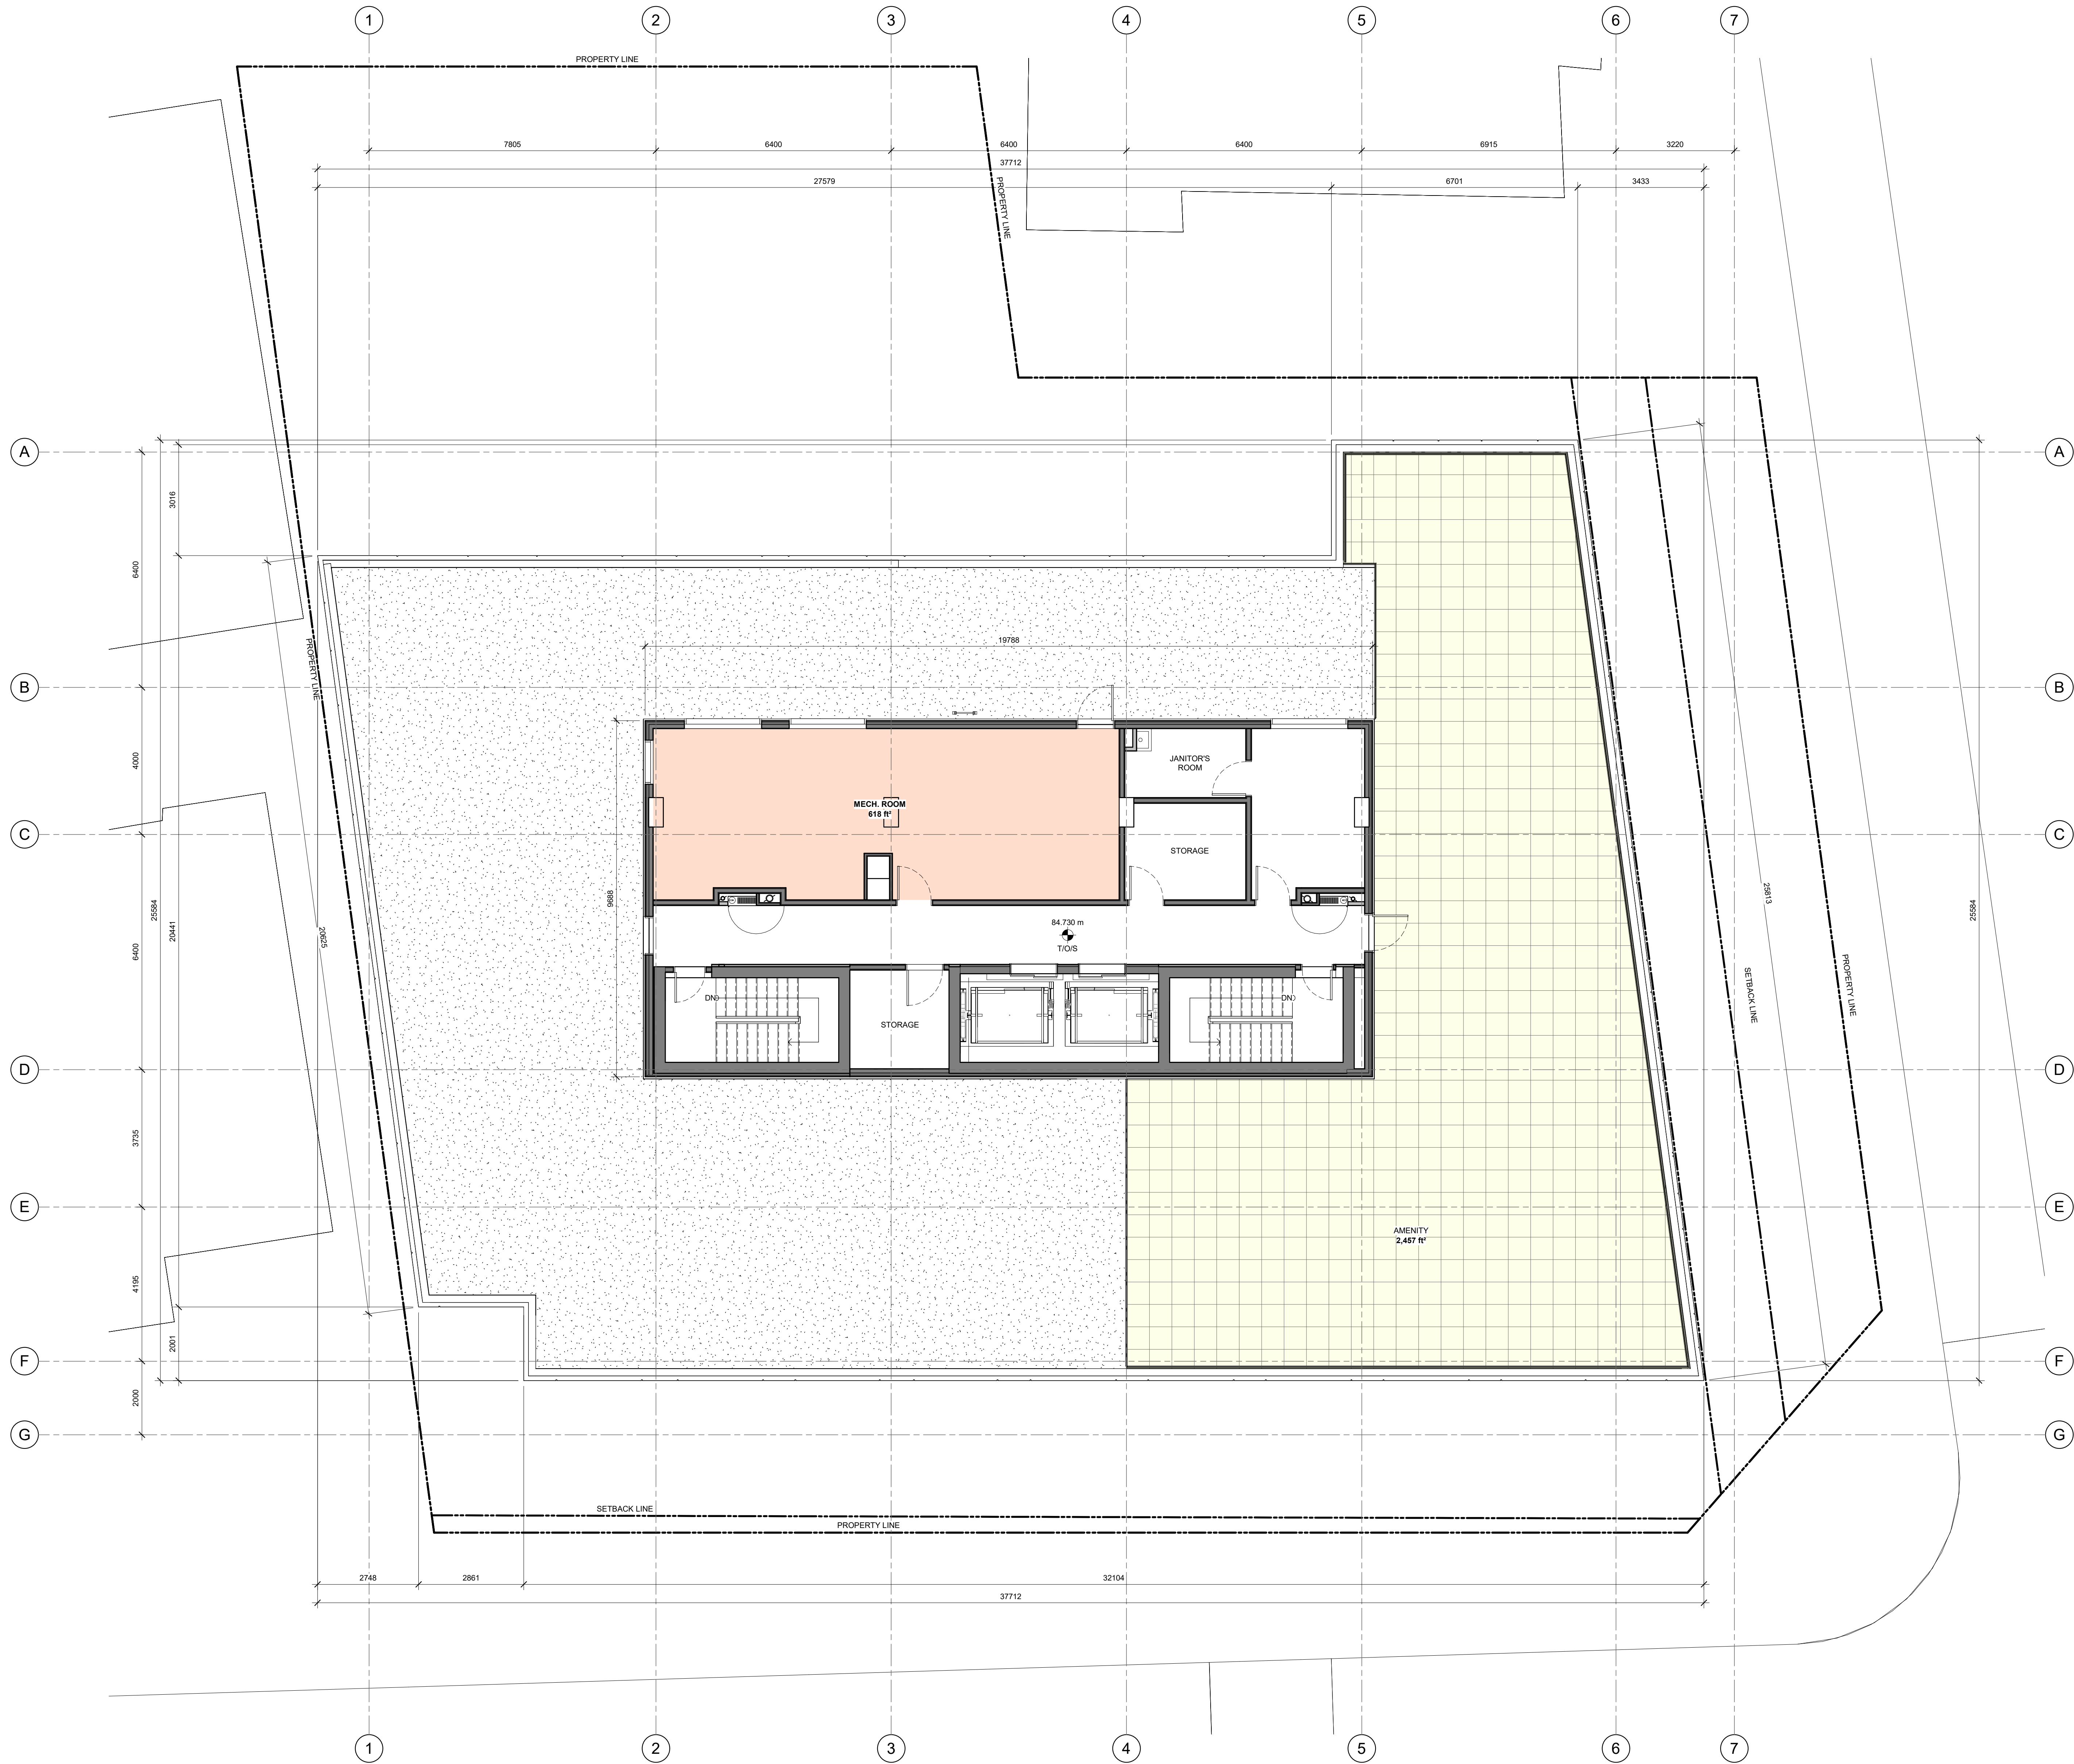

IT IS THE RESPONSIBILITY OF THE APPROPRIATE CONTRACTOR TO CHECK AND VERIFY ALL DIMENSIONS ON SITE AND TO REPORT ALL ERRORS AND/OR OMISSIONS TO THE ARCHITECT.

ALL CONTRACTORS MUST COMPLY WITH ALL PERTINENT CODES AND BY-LAWS.

THIS DRAWING MAY NOT BE USED FOR CONSTRUCTION UNTIL SIGNED BY THE ARCHITECT.

DO NOT SCALE DRAWINGS.

COPYRIGHT RESERVED.

10	ISSUED FOR SPC RESPONSE	2025/04/22
9	ISSUED FOR Pre-App. Phase 1 RESPONSE	2024/10/28
8	ISSUED FOR SPC - Revised Design	2024/02/24
7	ISSUED FOR SPC - Revised Design	2021/11/17

No.	DESCRIPTION	DDMMYY
REVISIONS:		

ARCHITECT SEAL:	NORTH ARROW:

CLIENT:

ARCHITECT:

56 Beech Street, Ottawa, Ontario K1S 3J6
t.613.724.9932 f.613.724.1209 www.rodericklahey.ca

PROJECT TITLE:

129 MAIN STREET

129 MAIN STREET

SHEET TITLE:

MECH. FLOOR PLAN

DRAWN: RIB	CHECKED: KR
SCALE: 1 : 75	SHEET No:
PROJECT No: 0622	D106




1 WEST ELEVATION - MAIN STREET
D107 1:125



2 SOUTH ELEVATION - SPRINGHURST AVE
D107 1:125



3 EAST ELEVATION
D107 1:125

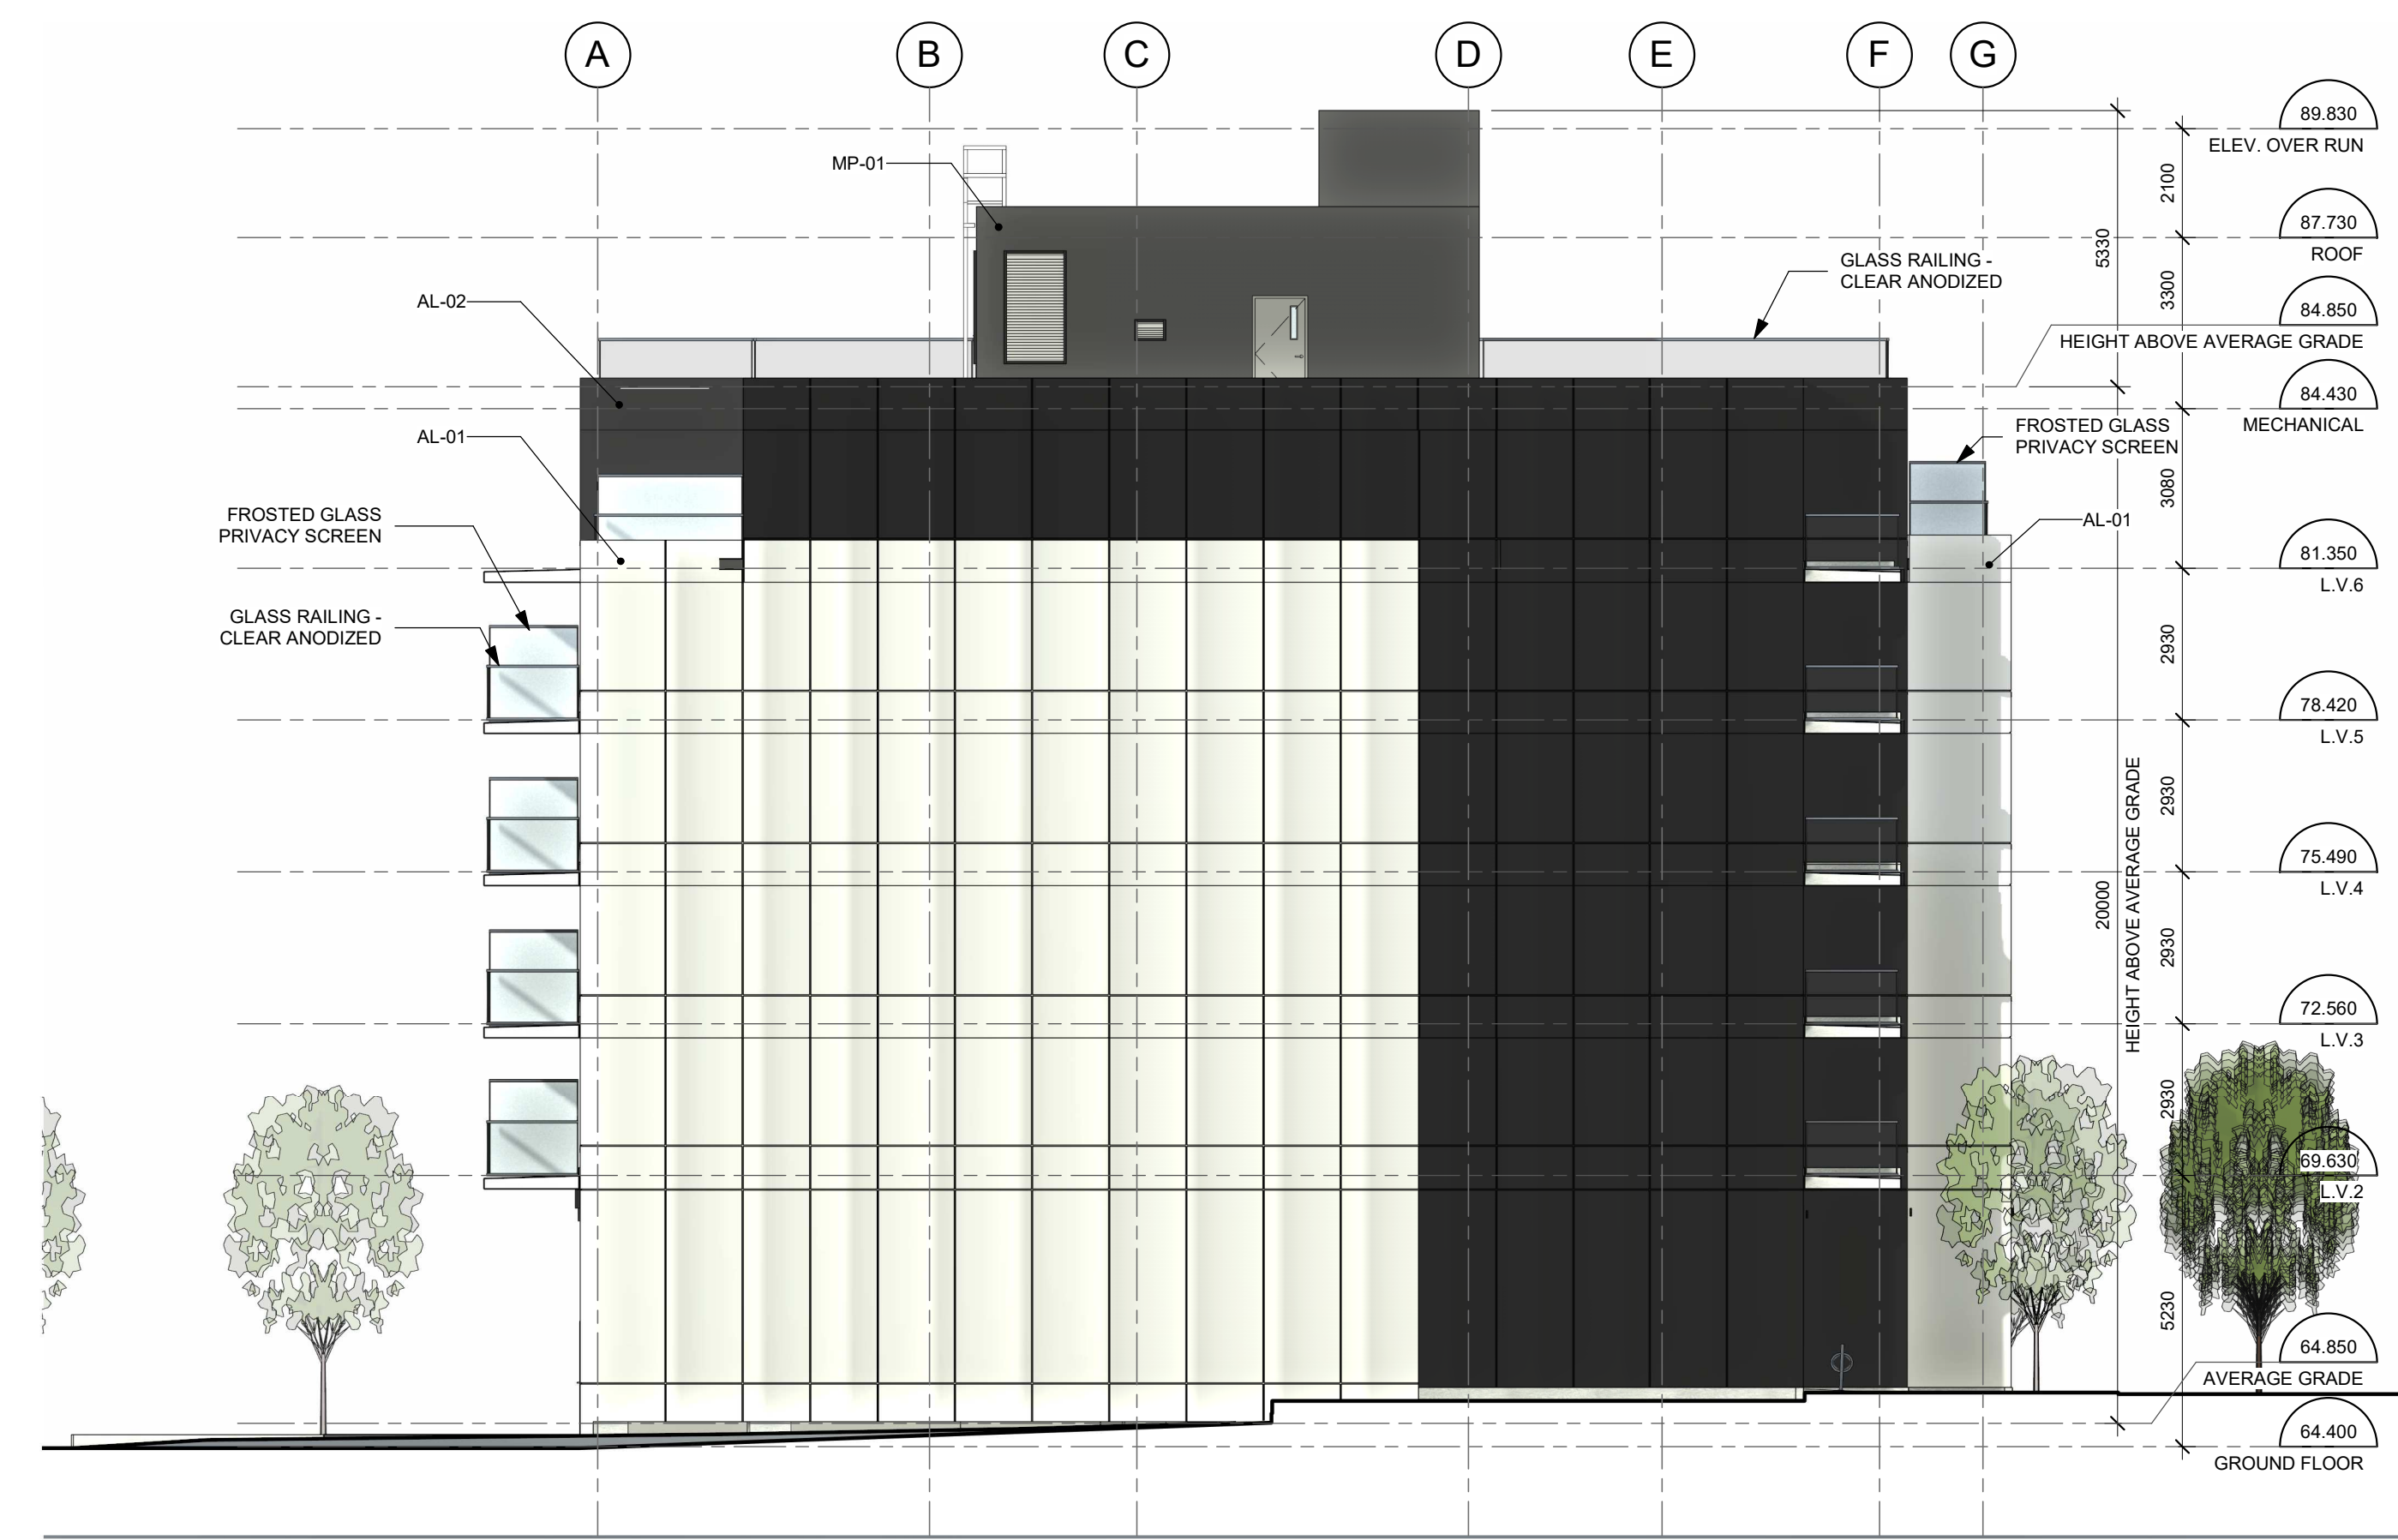

4 NORTH ELEVATION
D107 1:125

IT IS THE RESPONSIBILITY OF THE APPROPRIATE CONTRACTOR TO CHECK AND VERIFY ALL DIMENSIONS ON SITE AND TO REPORT ALL ERRORS AND/OR OMISSIONS TO THE ARCHITECT.

ALL CONTRACTORS MUST COMPLY WITH ALL PERTINENT CODES AND BY-LAWS.

THIS DRAWING MAY NOT BE USED FOR CONSTRUCTION UNTIL SIGNED BY THE ARCHITECT.

DO NOT SCALE DRAWINGS.

COPYRIGHT RESERVED.

LEGEND:

AL-01 ALUMINIUM PANEL (WHITE)
AL-02 ALUMINIUM PANEL (BLACK)
AL-03 ALUMINIUM PANEL (DARK GREY)
MP-01 CORRUGATED METAL PANEL (BLACK)

10	ISSUED FOR SPC RESPONSE	2025/04/22
9	ISSUED FOR Pre-App. Phase 1 RESPONSE	2024/10/28
8	ISSUED FOR SPC - Revised Design	2024/02/24
7	ISSUED FOR SPC - Revised Design	2021/11/17

No.	DESCRIPTION	DDMMYY
REVISIONS:		
ARCHITECT SEAL:		NORTH ARROW:

CLIENT:

THE PROPERTIES GROUP

ARCHITECT:

rla/architecture
56 Beech Street, Ottawa, Ontario K1S 3J6
t.613.724.9932 f.613.724.1209 www.rodericklahey.ca

PROJECT TITLE:

129 MAIN STREET

129 MAIN STREET

SHEET TITLE:

ELEVATIONS

DRAWN: RIB	CHECKED: KR
SCALE: As indicated	SHEET No:
PROJECT No: 0622	D107

PAPER SIZE: ISO Full Sheet B1 (707.00 x 1000.00mm)

PLOT SCALE: 1:1

C:\Users\agordon\Revit_Local\129 Main Street_Central - Option 2 (6-1) Storey_F02_090000BAC.rvt

PLOT DATE: 4/24/2025 2:06:30 PM

