



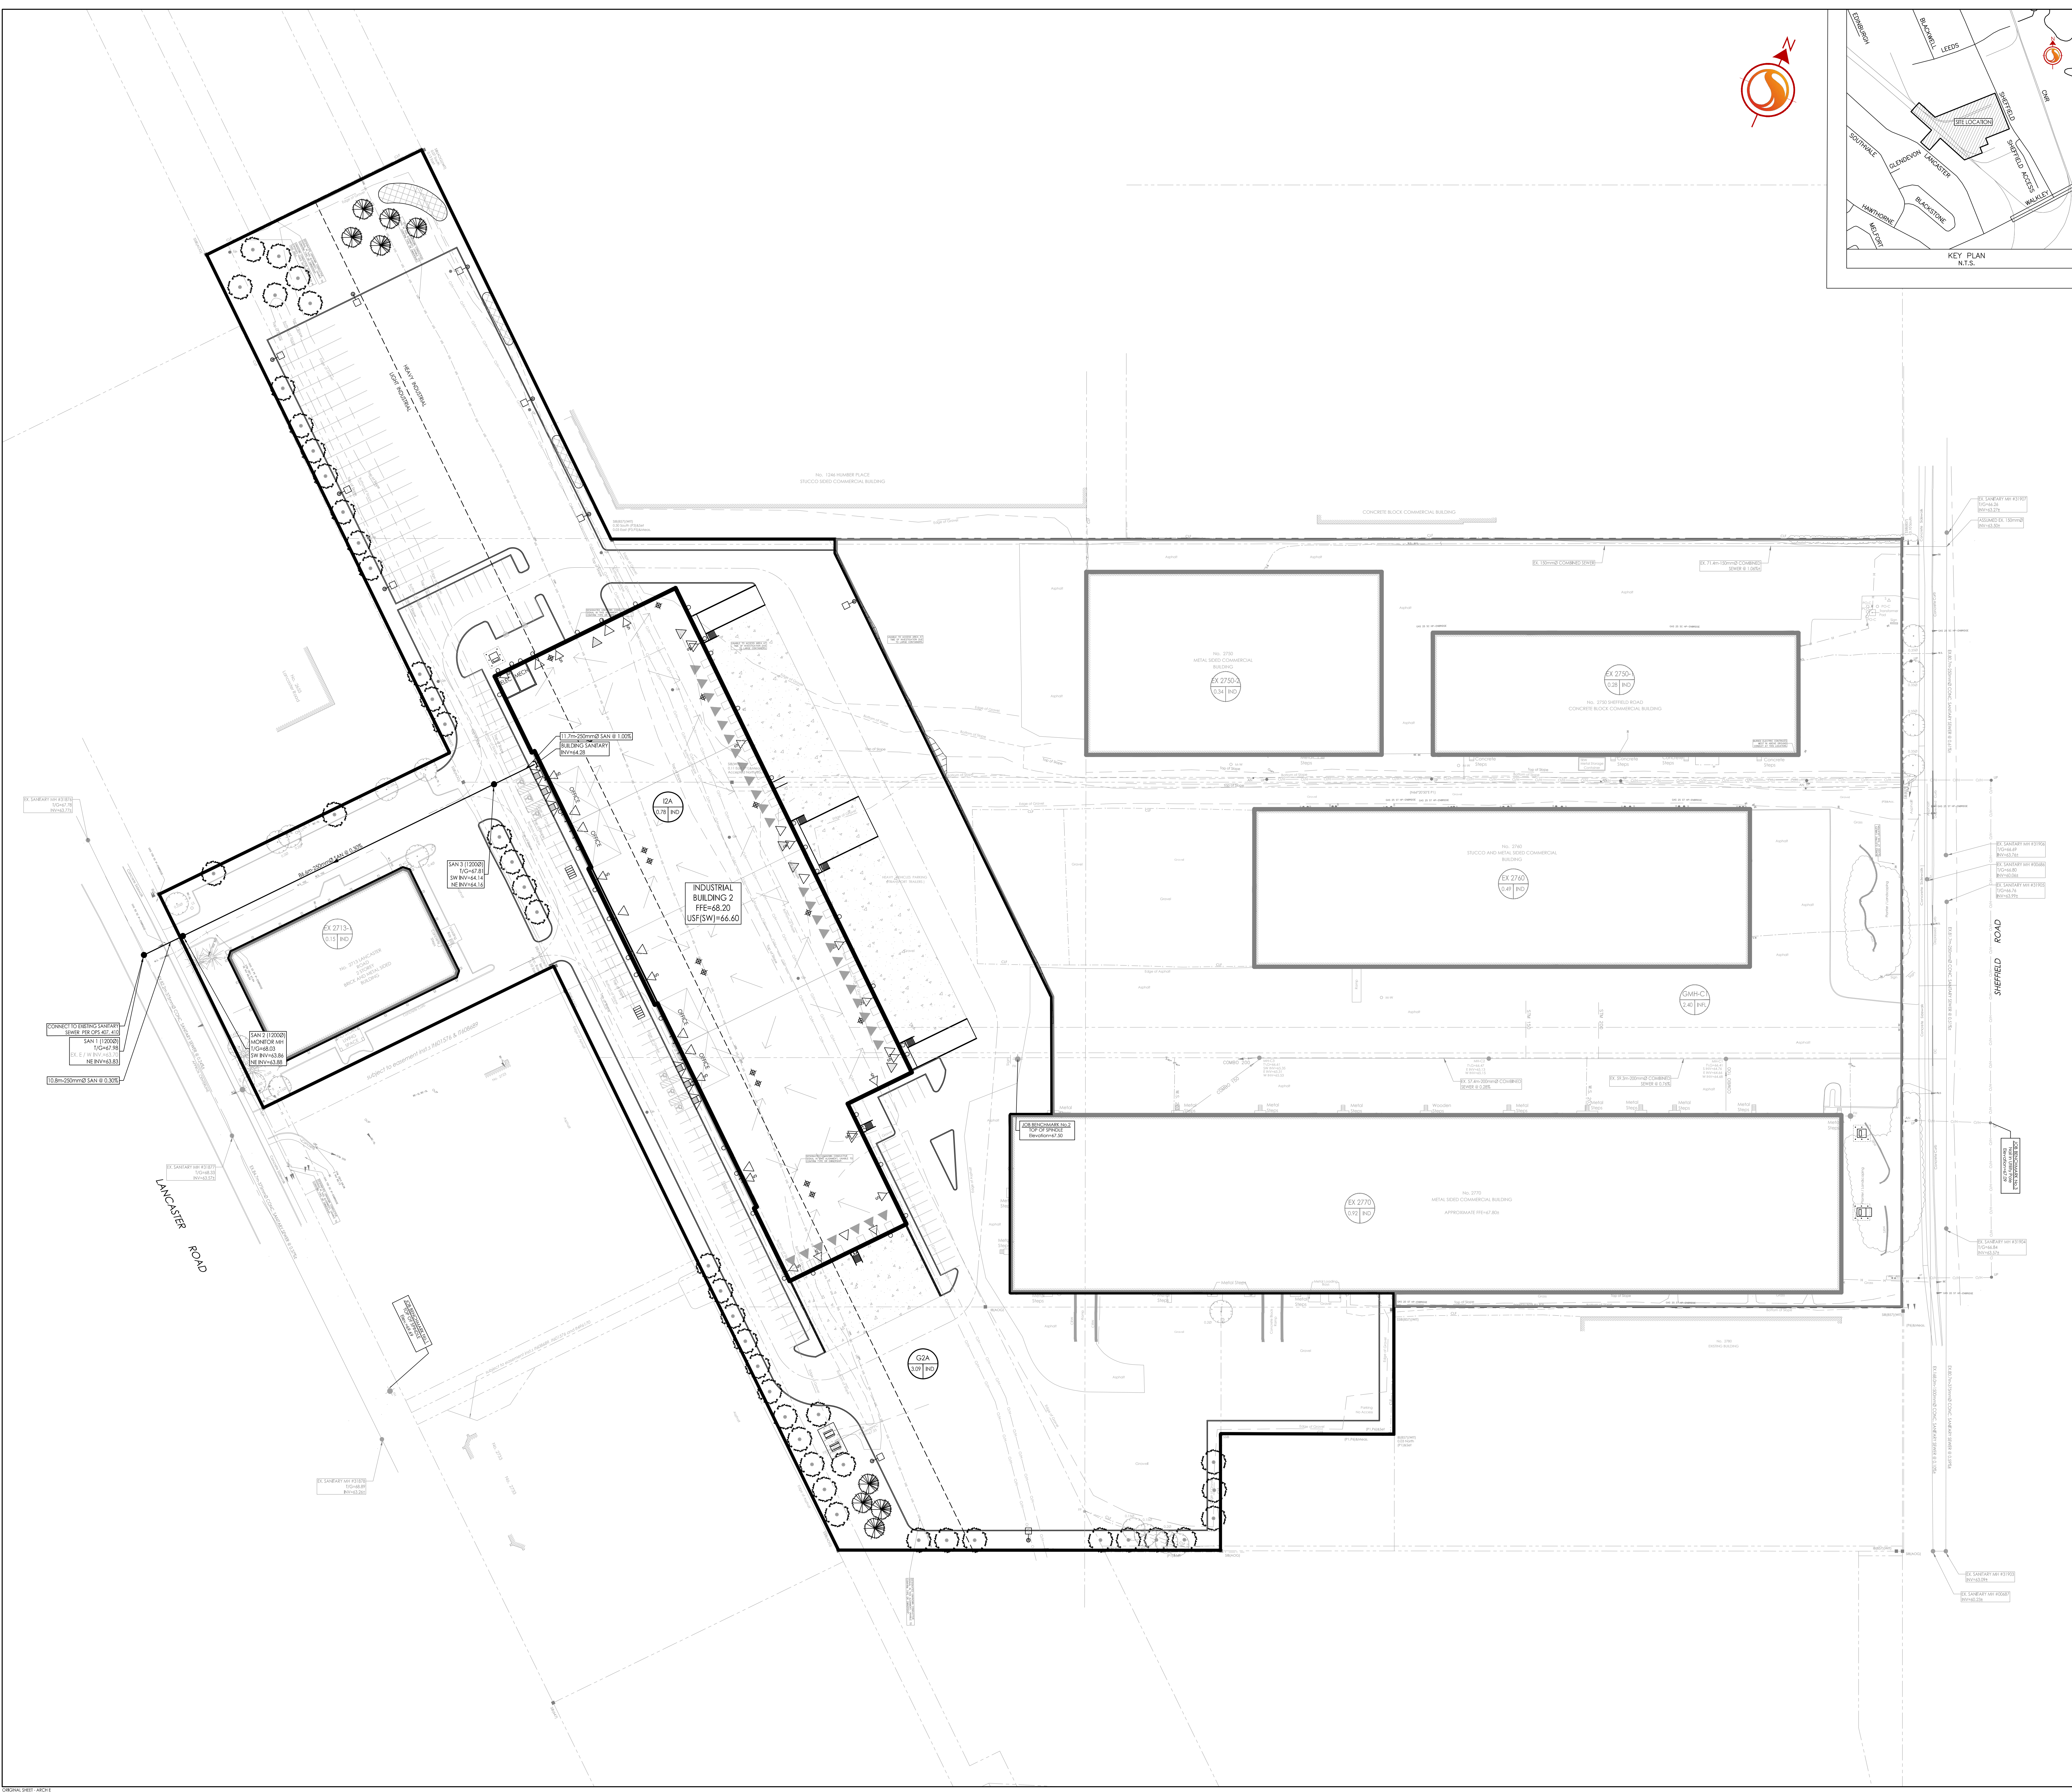

2	ISSUED FOR 2ND SUBMISSION	MJS	DT	25.03.20
1	ISSUED FOR 1ST SPA SUBMISSION	MJS	DT	25.01.20
0	SUBMITTED FOR REVIEW	MJS	DT	24.06.19
Revision		by	Appod	YY.MM.JJ
File Name: 1a0401916 D8.rwg		MJS	DT	24.05.20
		Dwn.	Chk'd	YY.MM.JJ
			Dsgn.	

Permit-Seal

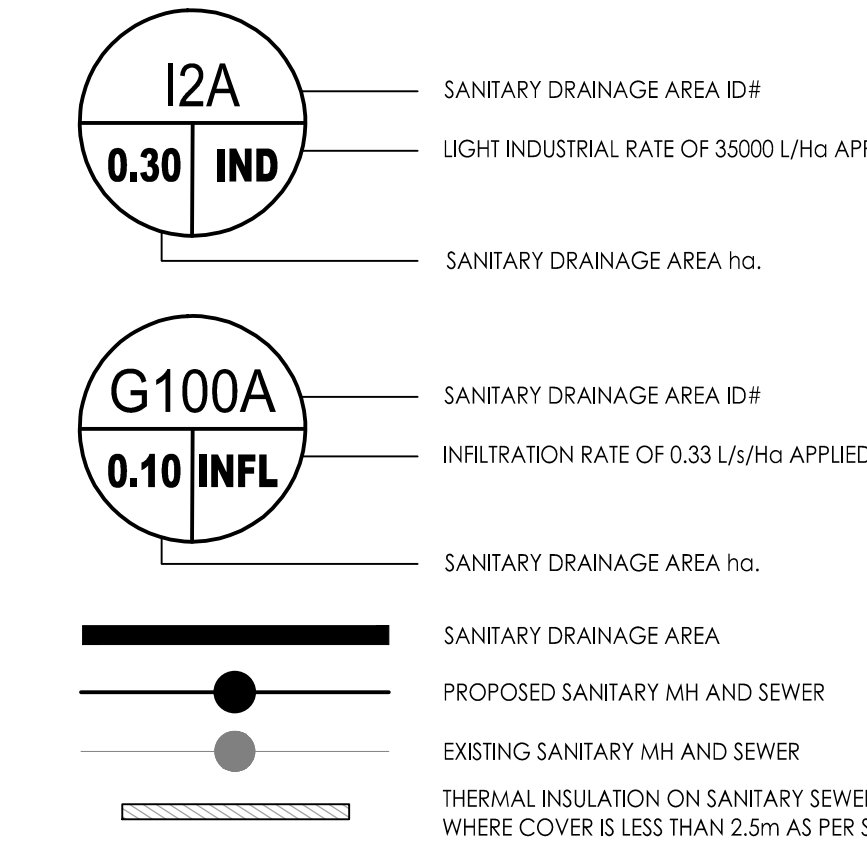

Client/Project
RICH CRAFT

2760-2770 SHEFFIELD ROAD
NEW INDUSTRIAL BUILDING
OTTAWA, ONTARIO

Title
SANITARY DRAINAGE PLAN

Project No. 160401916

Drawing No. SA-1

Scale 1:500

Sheet 7 of 7

Revision 2