


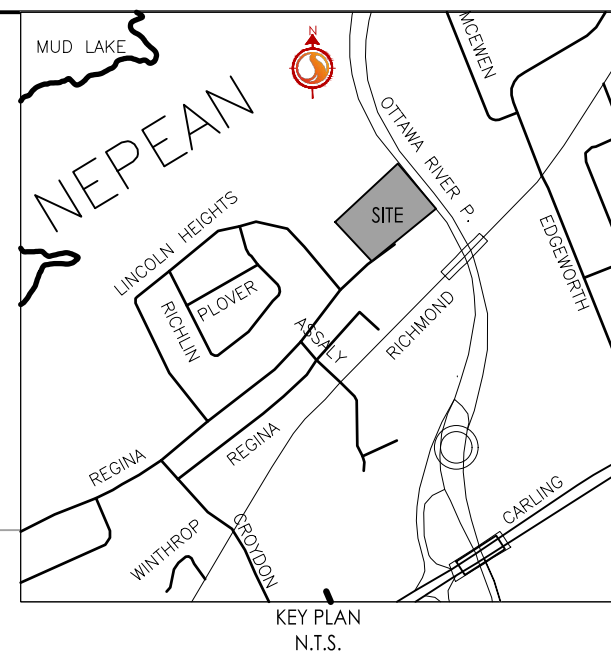

Stantec Consulting Ltd.
400 - 1331 Clyde Avenue
Ottawa ON
Tel. 613.722.4420
www.stantec.com

Copyright Reserved
The Contractor shall verify and be responsible for all dimensions. DO NOT scale the drawing - any errors or omissions shall be reported to Stantec without delay.
The Copyrights to all designs and drawings are the property of Stantec. Reproduction or use for any purpose other than that authorized by Stantec is forbidden.

- Legend
- L101A** AREA ID
 - 1.00 0.85** RUNOFF COEFFICIENT
 - STORM DRAINAGE AREA h_o
 - STORM DRAINAGE BOUNDARY
 - DIRECTION OF OVERLAND FLOW
 - PROPOSED STORM MH AND SEWER
 - PROPOSED CATCHBASIN
 - PROPOSED WATTS FD-530 (OR EQUIVALENT) TO BE CONNECTED TO INTERNAL STORM SEWER PLUMBING.
 - EXISTING STORM MH AND SEWER
 - EXISTING CATCHBASIN
 - THERMAL INSULATION ON STORM SEWER WHERE COVER IS LESS THAN 1.5m. CITY OF OTTAWA STD S35.
 - MAXIMUM STATIC PONDING LIMITS
 - CIRCULAR ORIFICE (SEE ICD TABLE)

3	ISSUED FOR CITY REVIEW	JP	PM	25.02.12
2	ISSUED FOR CITY REVIEW	JP	PM	24.11.28
1	ISSUED FOR CITY REVIEW	JP	PM	24.03.28
Revision		By	Appd.	YY.MM.DD

File Name:	160401689-D8.dwg	JP	DT	JP	24.02.28
		Dwn.	Chkd.	Dsgn.	YY.MM.DD

Permit-Seal

Client/Project
WINDMILL DEVELOPMENT GROUP LTD.

2475 REGINA STREET

Ottawa, ON

Title


STORM DRAINAGE PLAN

Project No.	Scale	0 3 9 15m
160401689	1:300	
Drawing No.	Sheet	Revision

SD-1

10 of 12

3

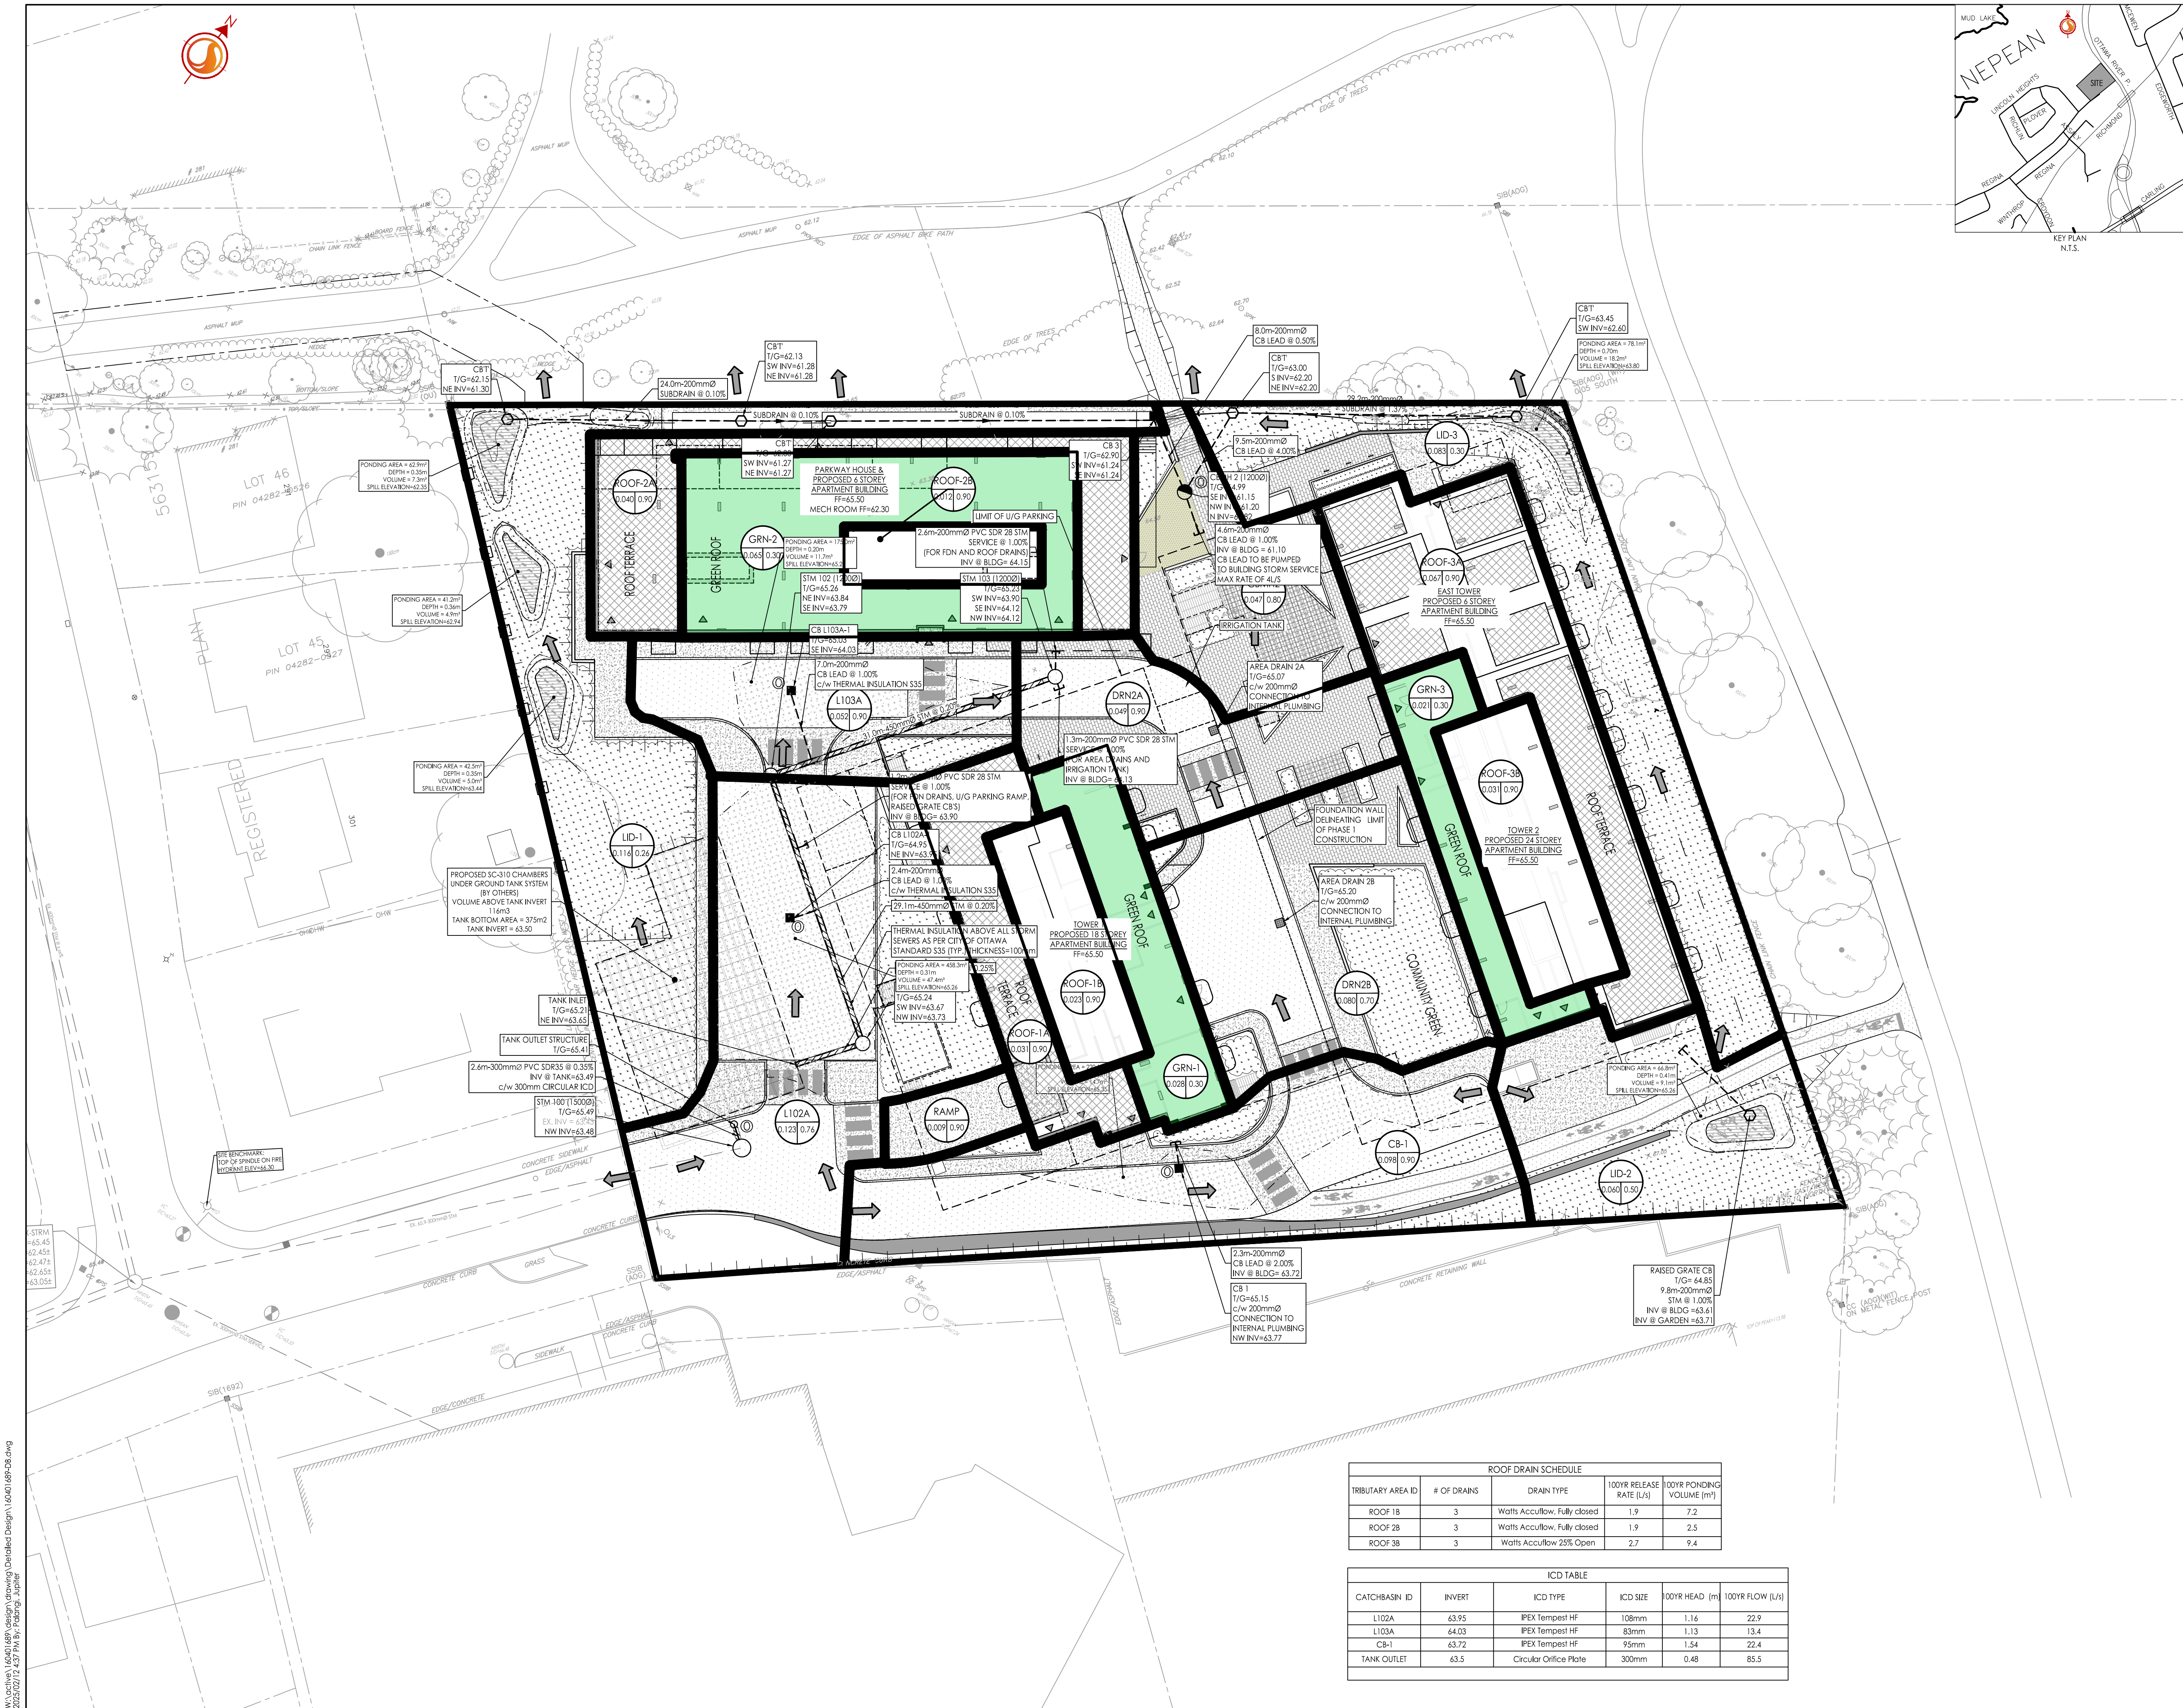

ROOF DRAIN SCHEDULE				
TRIBUTARY AREA ID	# OF DRAINS	DRAIN TYPE	100YR RELEASE RATE (L/s)	100YR PONDING VOLUME (m³)
ROOF 18	3	Watts Accuflow, Fully closed	1.9	7.2
ROOF 28	3	Watts Accuflow, Fully closed	1.9	2.5
ROOF 38	3	Watts Accuflow 25% Open	2.7	9.4

ICD TABLE					
CATCHBASIN ID	INVERT	ICD TYPE	ICD SIZE	100YR HEAD (m)	100YR FLOW (L/s)
L102A	63.95	IPEx Tempetd HF	108mm	1.16	22.9
L103A	64.03	IPEx Tempetd HF	83mm	1.13	13.4
CB-1	63.72	IPEx Tempetd HF	95mm	1.54	22.4
TANK OUTLET	63.5	Circular Orifice Plate	300mm	0.48	85.5

\\scs\apps\160401689\Design\160401689-D8.dwg
2025/02/12 12:42 PM J.P. 160401689-D8.dwg

ORIGINAL SHEET - ARCH D