


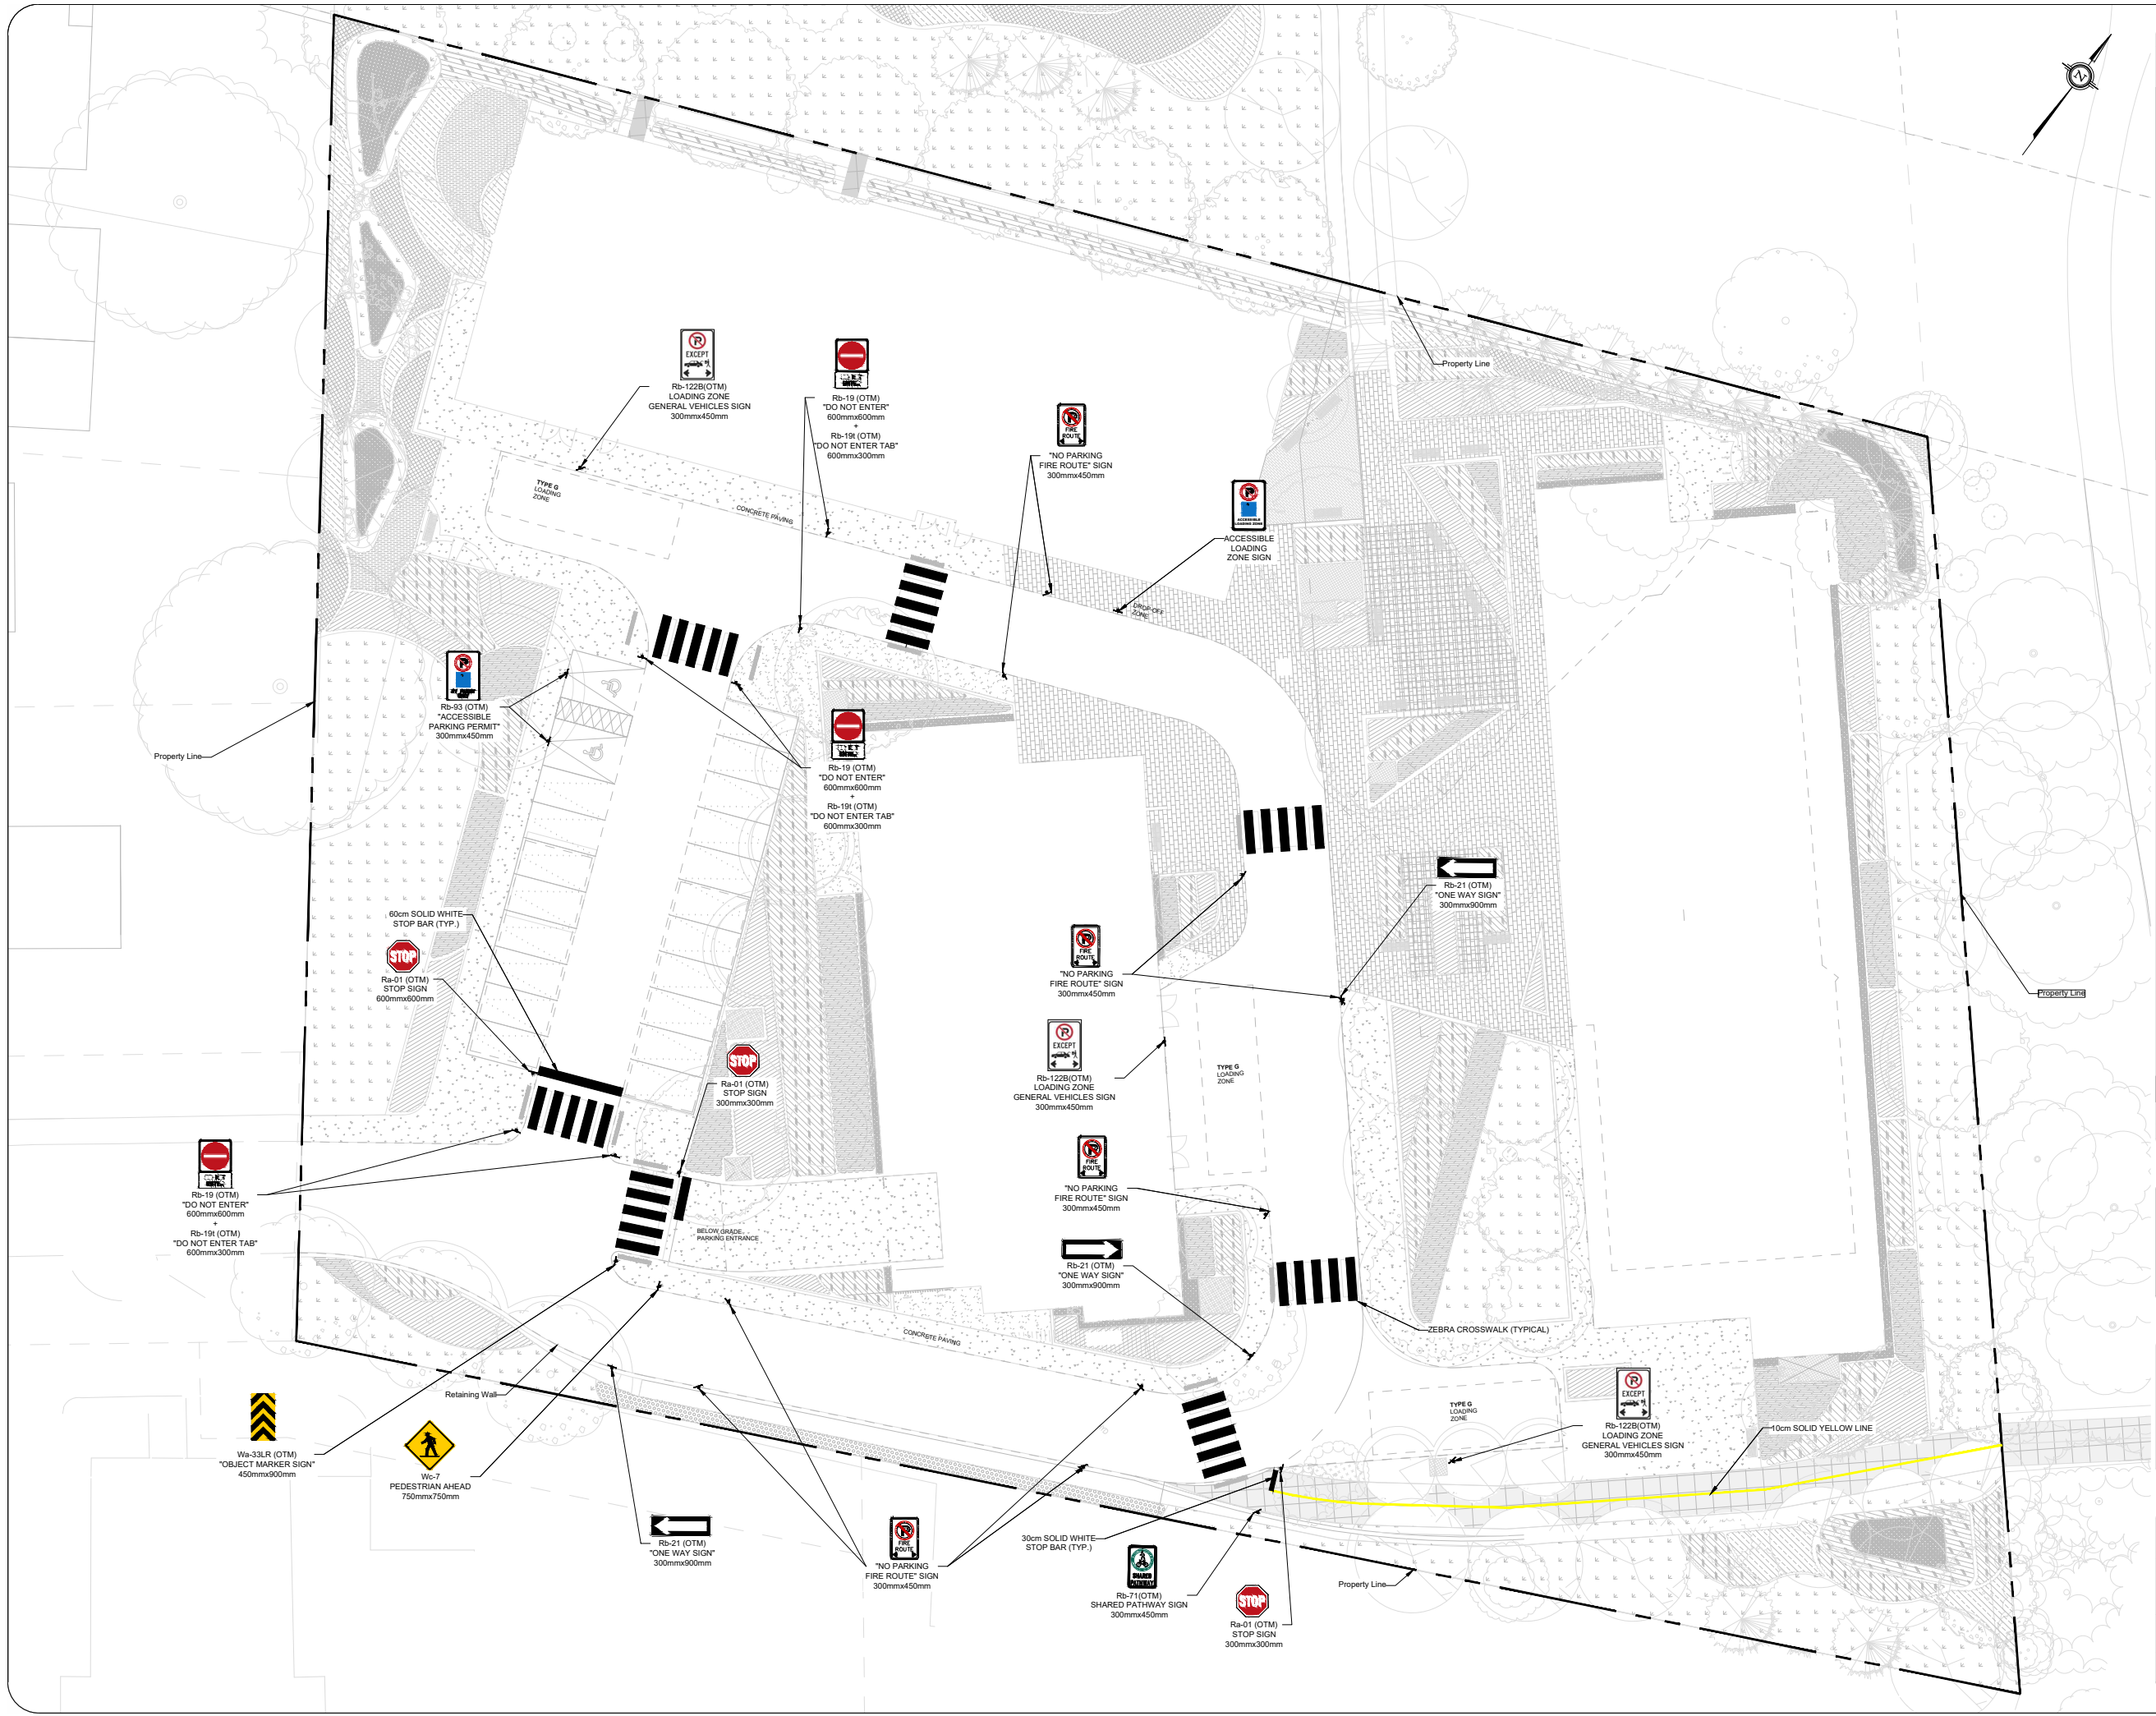

Notes:

KEY PLAN:

Pavement Markings for Zebra Crosswalk

- CONCEPTUAL LAYOUT FOR INFORMATION PURPOSES ONLY.

01	Updated Site Plan	EA	2025-05-23
REV:	DESCRIPTION:	BY:	DATE:
STATUS:			

CGH Transportation

6 Plaza Court
Ottawa, ON
K2H 7W1
(343) 999-9117

CLIENT: Windmill Developments

ARCHITECT:

SITE: Parkway House

TITLE: Site Pavement Marking And Signage Concept

SCALE AT A3: NTS	DATE: 2025-05-23	DRAWN: EA	CHECKED: JK
PROJECT NO: 2021-057	DRAWING NO: 001	REVISION: 01	