



WEST ELEVATION

1 SCALE 1/4" = 1'-0"

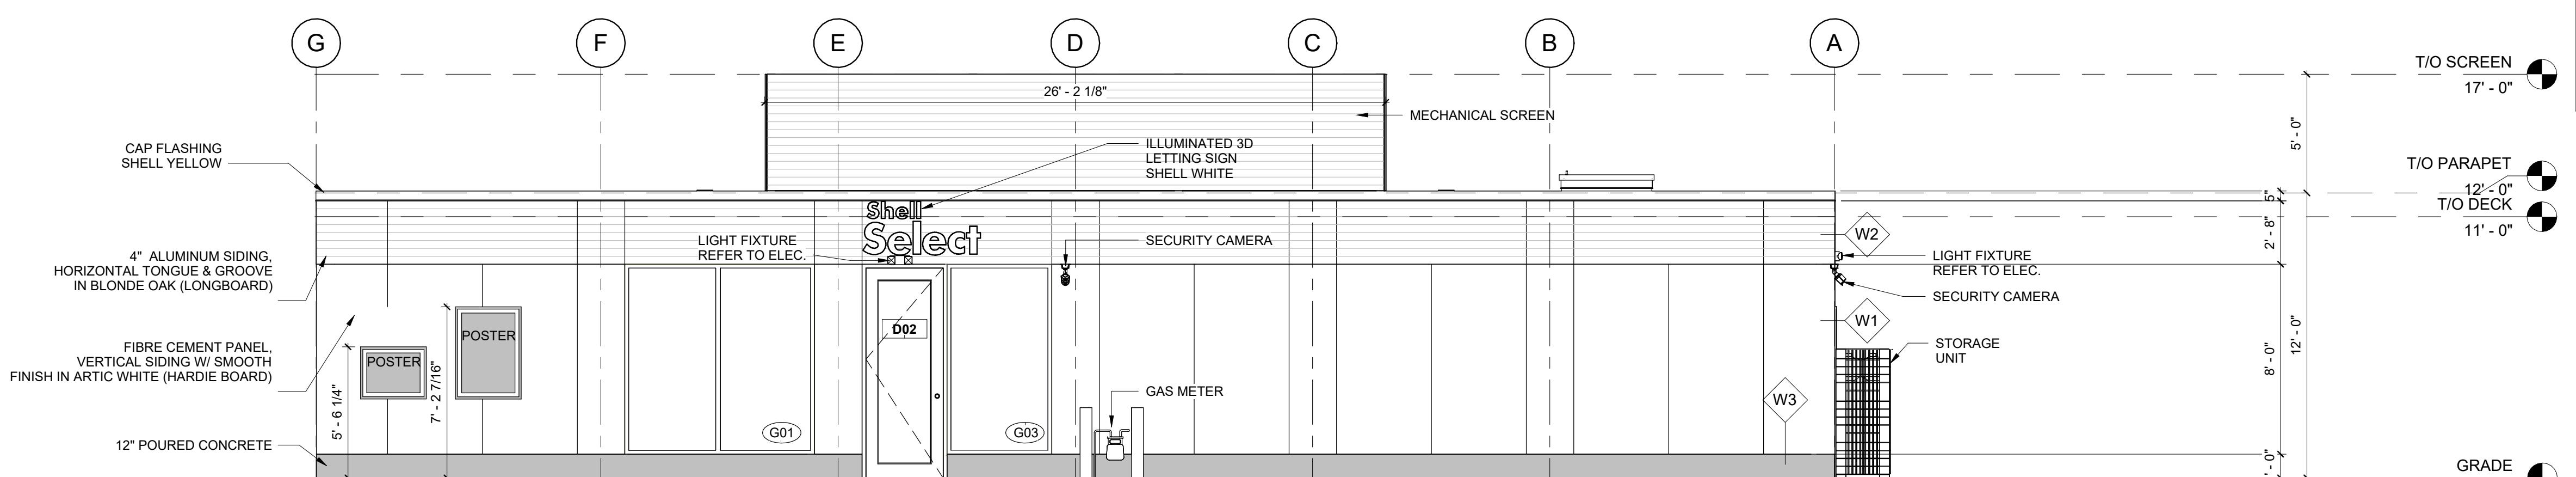

EAST ELEVATION

2 SCALE 1/4" = 1'-0"

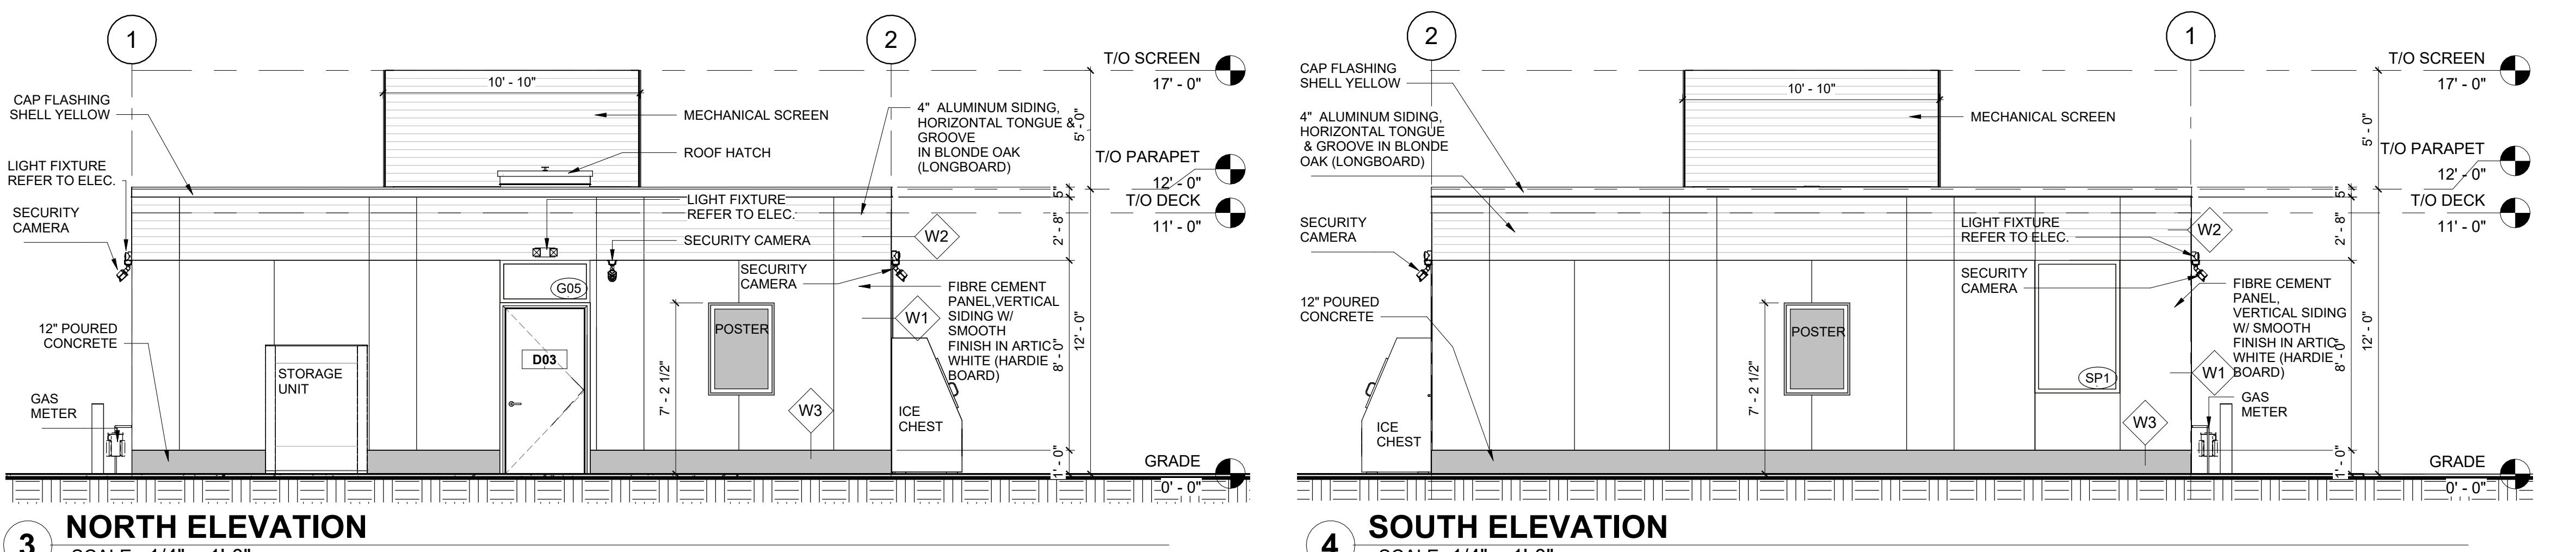

3 NORTH ELEVATION

3 SCALE 1/4" = 1'-0"

EXTERIOR ELEVATION NOTES:

- 1) NOT ALL PENETRATIONS MAY SHOWN. REFER TO ALL DISCIPLINES FOR SIZE AND LOCATION OF WALL AND FLOOR PENETRATIONS.
- 2) PENETRATIONS TO BE SEALED WEATHER TIGHT.
- 3) ALL SILLS, CURTAIL WALL HEADS, AND SHELF ANGLES SHALL HAVE FLASHING EXTENDED TO THE OUTSIDE OF THE WALL WHETHER OR NOT ON THE DRAWINGS. REFER TO CIVIL AND STRUCTURAL DRAWINGS FOR CONCRETE PADS AND SIDEWALK INFORMATION.
- 4) REFER TO MECHANICAL FOR LOUVRE INFORMATION.
- 5) REFER TO MECHANICAL FOR PIPING INFORMATION.
- 6) REFER TO MECHANICAL FOR ROOF UNIT INFORMATION.
- 7) REFER TO ELECTRICAL FOR LIGHTING INFORMATION.
- 8) REFER TO ELECTRICAL FOR RECEPCITAL, SECURITY, AND JUNCTION BOX INFORMATION.
- 9) REFER TO ELECTRICAL FOR SIGNAGE INFORMATION.
- 10) ALL SIGNAGE BY SIGN SUPPLIER UNLESS OTHERWISE INCATED. SIGNAGE SIZES AND LOCATIONS TO BE CONFIRMED WITH SIGNAGE INSTALLER. INSTALL PLYWOOD BACKING AND ACCESS PANEL FOR SIGNAGE.

EXTERIOR CLADDING AND MATERIAL KEY NOTES:

1. ILLUMINATED CHANNEL 3D LETTERING SHELL WHITE.
2. PRE-FINISHED CAP FLASHING IN SHELL YELLOW.

W1 FIBRE CEMENT PANEL - HARDIEPANEL VERTICAL SIDING, SMOOTH FINISH, COLOUR: ARTIC WHITE WITH WHITE EZ TRIMS.


W2 ALUMINUM SIDING - LONGBOARD TONGUE & GROOVE CLADDING 4" HORIZONTAL, COLOUR: BLONDE OAK.

W3 12" POURED CONCRETE

EXTERIOR WINDOW NOTES:			
G01, G02, G03, G05, G06 ARE CLEAR TEMPERED GLASS WINDOWS WITH BLACK ANODIZED ALUMINUM FRAMES.			
SP1 IS STEEL SPANDRAL PANELS WITH BLACK ANODIZED ALUMINUM FRAMES.			
EXTERIOR DOOR SCHEDULE			
Door No.	Width	Height	Description
D01	2x 3'-4 1/2"	9'-0"	Aluminum and Glass Door
D02	3'-7"	9'-0"	Aluminum and Glass Door
D03	3'-7"	7'-1 1/4"	Hollow Steel Door

LINK ARCHITECTS

N C O R P O R A T E
44 JAMES STREET SOUTH, HAMILTON, ONTARIO, L8P 3B3
T: 905.522.6165 □ F: 905.522.2209 □ E: information@lntck.com
www.lntck.com

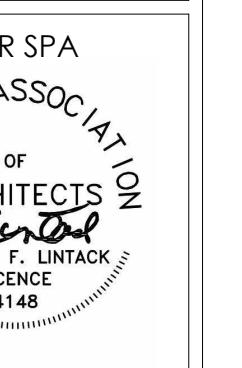

PRINCE OF WALES

1440 PRINCE OF WALES DR.
OTTAWA, ON, K2C 1N6

o no. 25.026
wg. file
wg. by D.G.
ale As indicated
te Issue Date
wg. title
EXTERIOR
ELEVATIONS
A3.01
wg.

**KELBY LODOEN UNSETH
PLANNER
PLANNING, DEVELOPMENT AND BUILDING SERVICES
DEPARTMENT, CITY OF OTTAWA**

**KELBY LODOEN UNSETH
PLANNER
PLANNING, DEVELOPMENT AND BUILDING SERVICES
DEPARTMENT, CITY OF OTTAWA**

**KELBY LODOEN UNSETH
PLANNER
PLANNING, DEVELOPMENT AND BUILDING SERVICES
DEPARTMENT, CITY OF OTTAWA**