



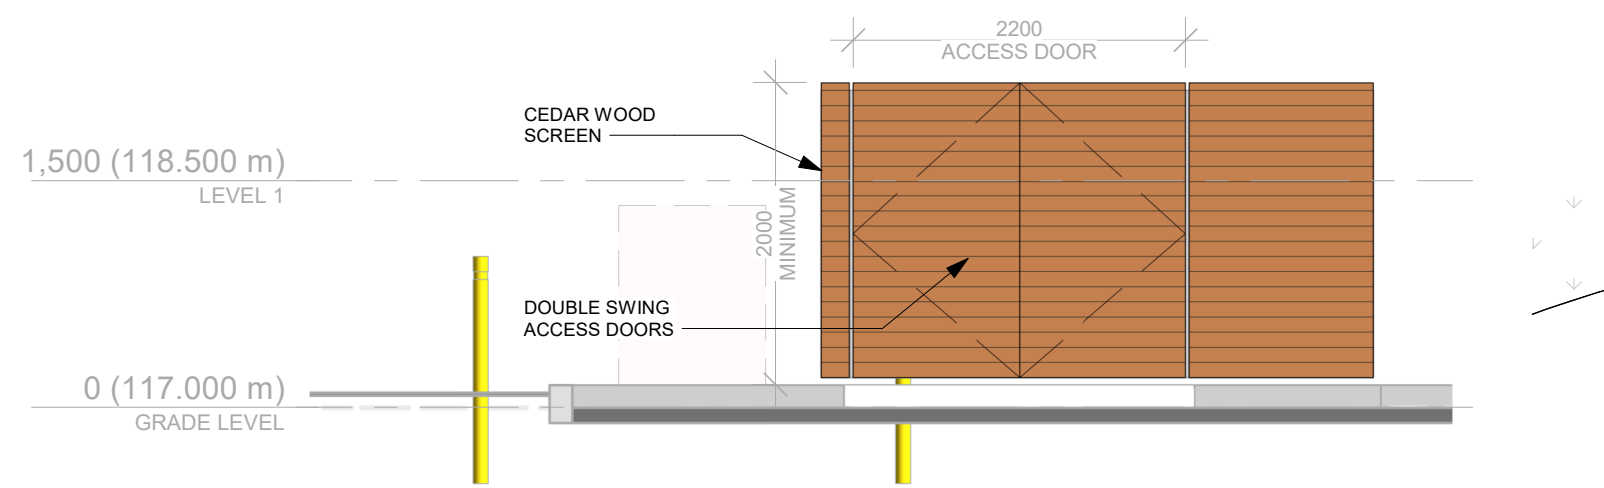

2 WASTE ELEVATION - FRONT ELEVATION
A051 1: 50

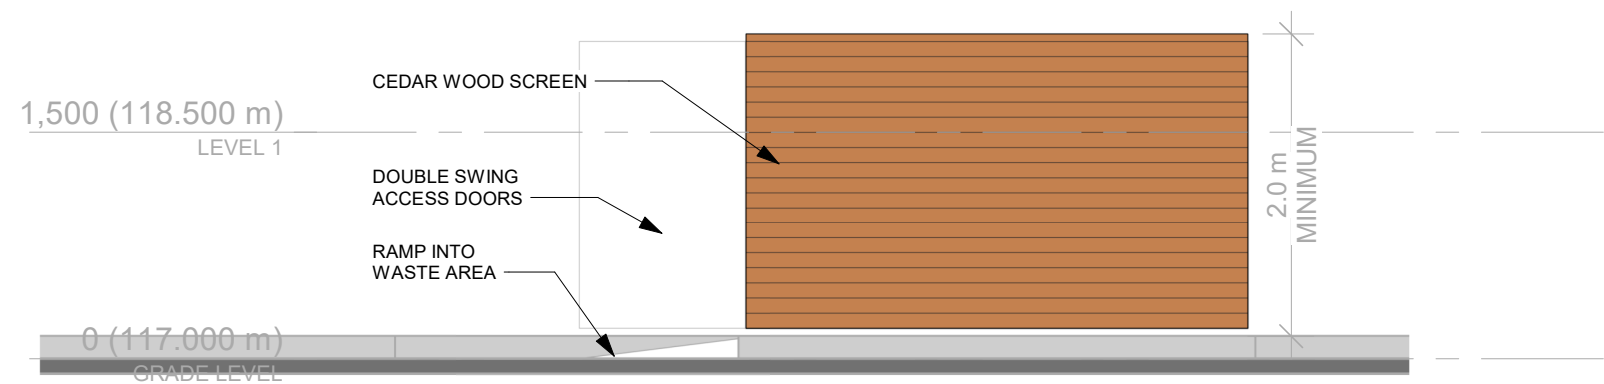


3 WASTE AREA - SIDE ELEVATION
A051 1: 50

APPROVED
By Kersten Nitsche at 1:04 pm, Dec 04, 2025

Kersten Nitsche

KERSTEN NITSCHÉ, MCIP RPP
MANAGER (A), DEVELOPMENT REVIEW WEST
PLANNING, DEVELOPMENT AND BUILDING SERVICES
DEPARTMENT, CITY OF OTTAWA

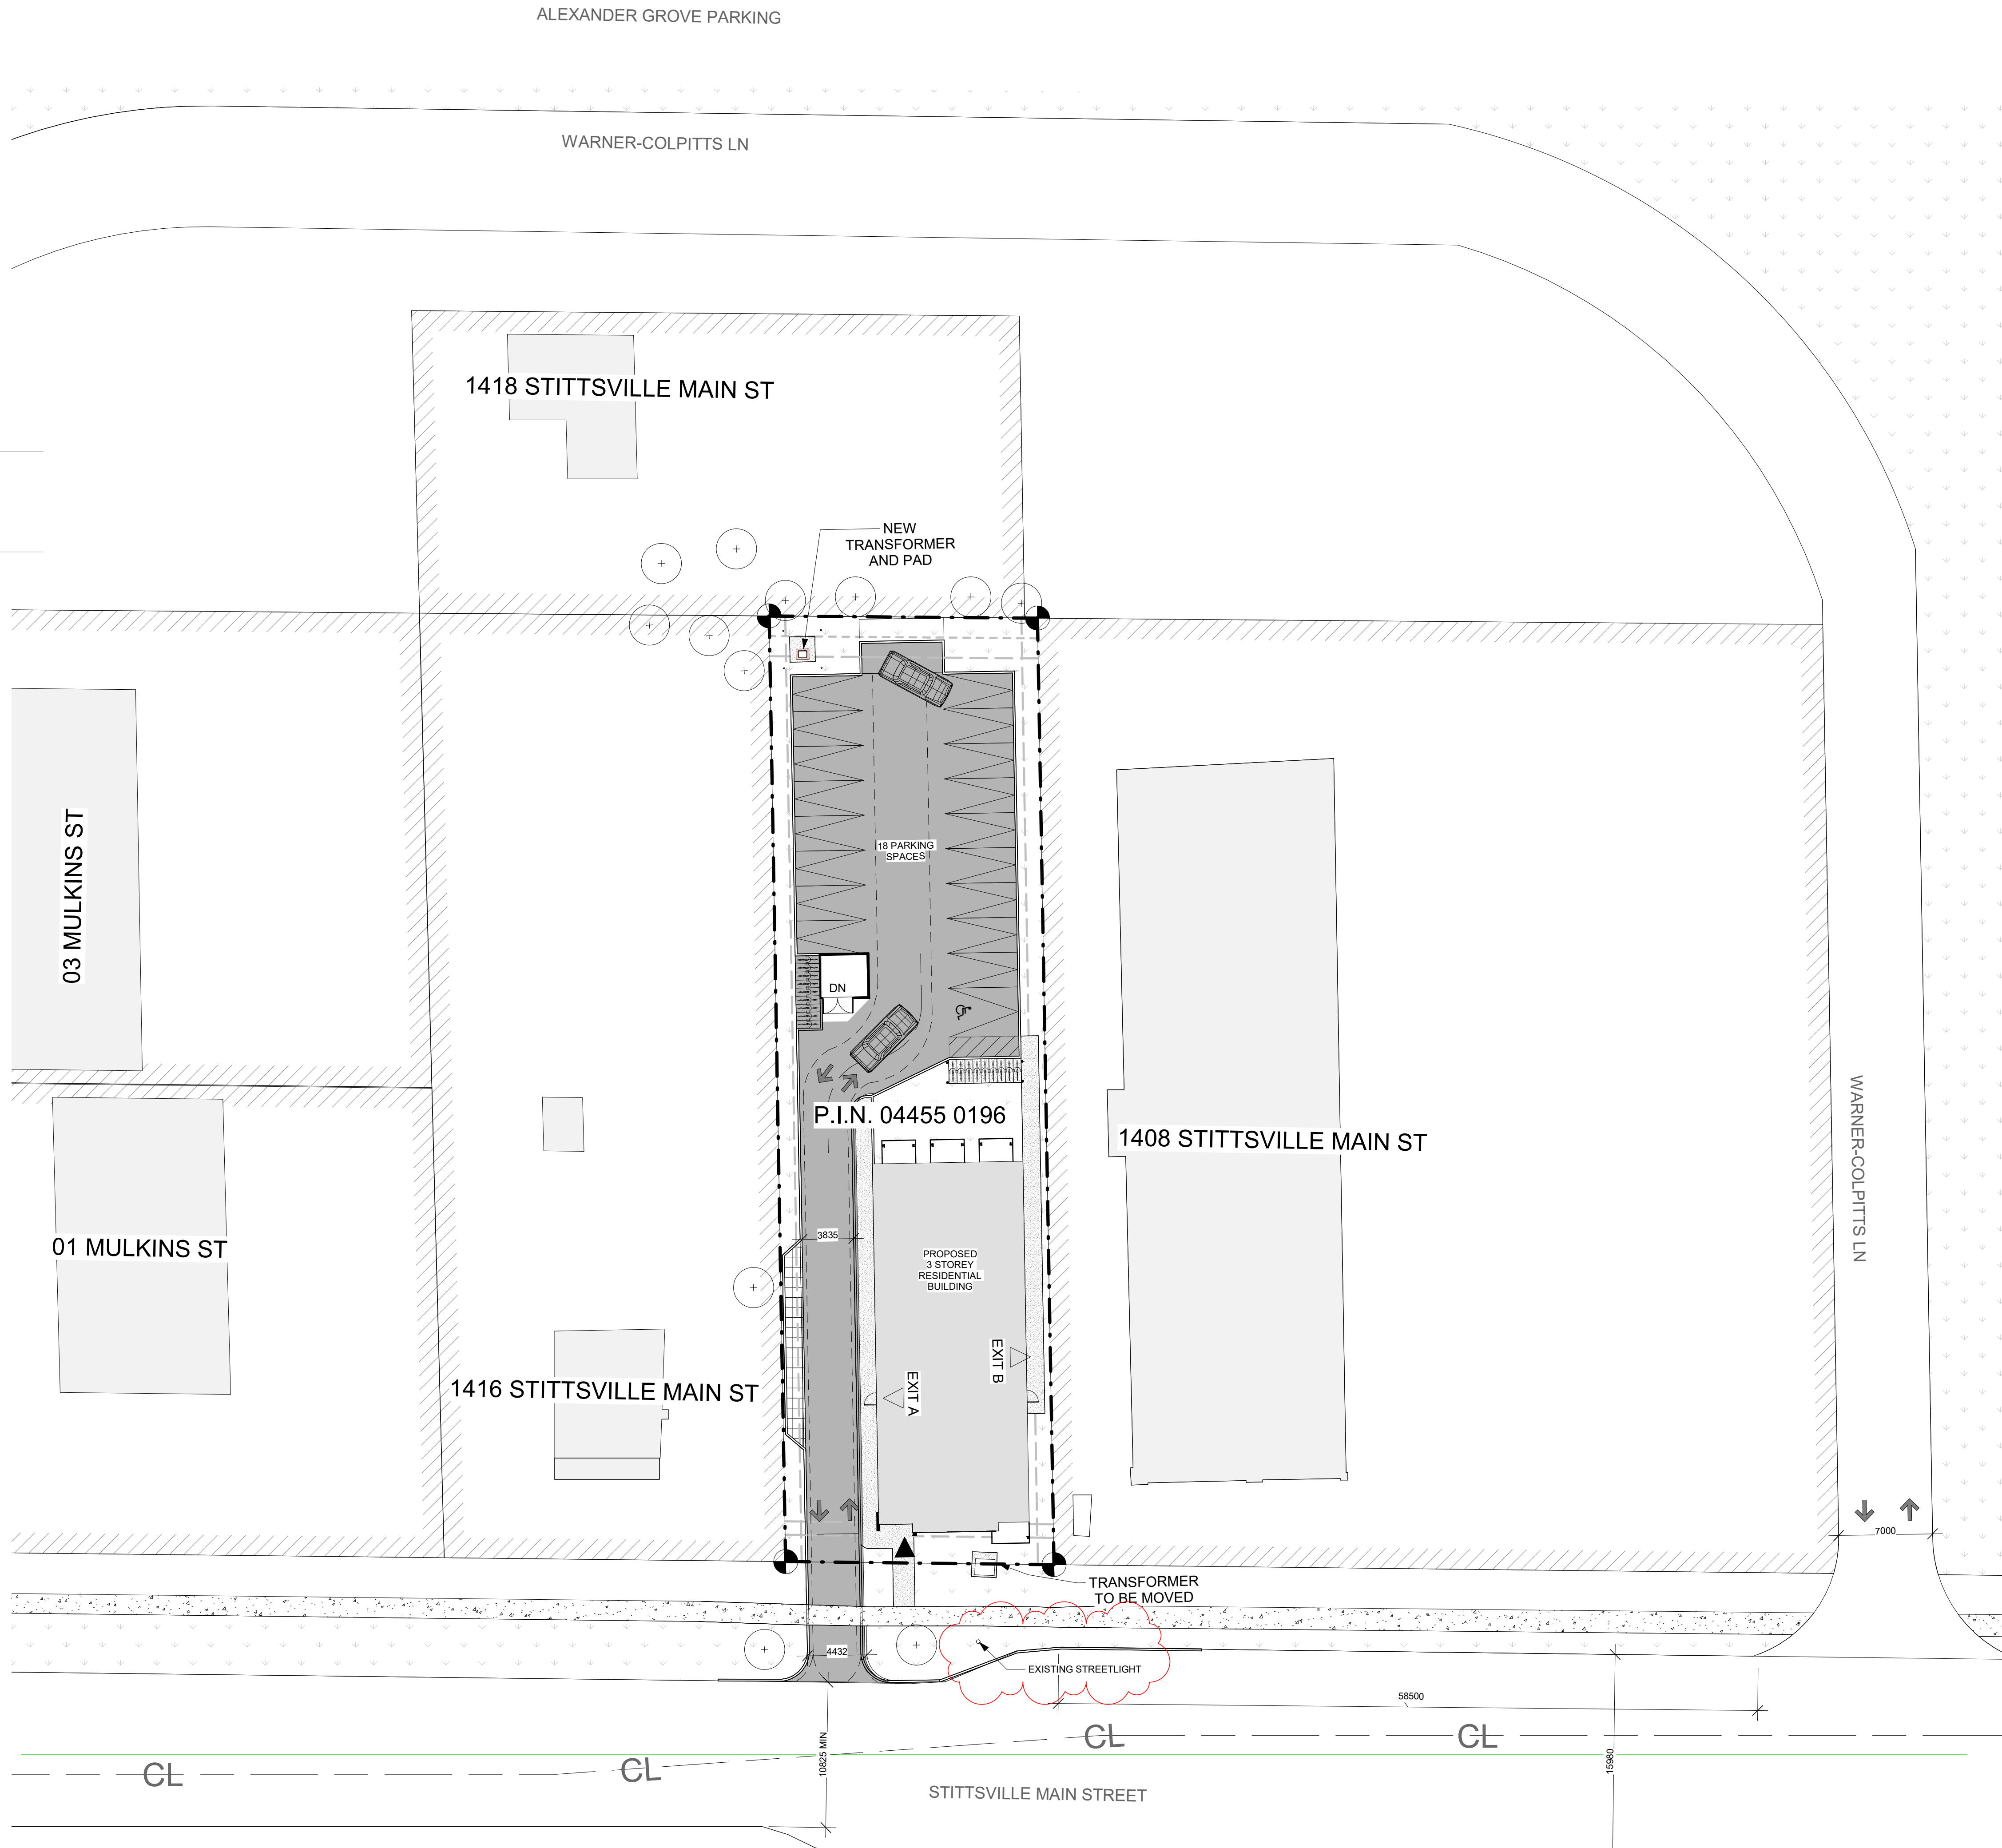

1 COMPLEX SITE PLAN
1: 250

PROJECT TEAM / ÉQUIPE DU PROJET :

Planner - G9 Planning & Design
Unit C - 43 Eccles St, Ottawa, ON K1R 6S3
613-850-8345


Civil Engineering - Talham Engineering
5335 Carotek Rd, Ottawa, ON K1J 9L4
613-747-3636

Structural - D+M Structural Ltd.
Suite 110 - 333 Preston St, Ottawa, ON K1S 5N4
613-651-9490

Mechanical & Electrical - Miron Ltd.
#31 - 2000 Thurston Dr, Ottawa, ON K1G 4K7
613-722-5486

Landscaping - Levstek Consulting Inc.
240 Grandview Rd, Nepean, ON K2H 8A9
613-829-5318

KEY PLAN / PLAN CLÉ :

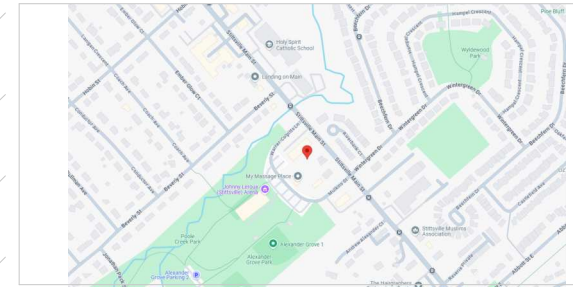

CLIENT :



Tel : (613) 617-4550

1.10 SPA	2025-10-14	
1.9 PERMIT R3	2025-09-21	
1.8 SPA REVISION 2	2025-07-24	
1.5 ISSUED FOR COOR.	2025-05-26	
1.0 SPA REVISIONS	2025-03-22	
1.1 ISSUED FOR PERMIT	2025-03-27	
rev.	description	date

PROJECT NAME / NOM DU PROJET :

1412 Stittsville Main

1412 Stittsville Main Street, Stittsville

DRAWING NAME / NOM DU DESSIN :

COMPLEX SITE PLAN

DRAWING INFORMATION / INFORMATION DU DESSIN :

PROJECT NO. / NO. DE PROJET :	24002
DATE :	2025-05-26
DRAWN BY / DESSINÉ PAR :	LaG
REVIEWED BY / VÉRIFIÉ PAR :	LaG
SCALE / ÉCHELLE :	As indicated
PROJECT PHASE / PHASE DU PROJET :	DD
DWG NO. / NO. DESSIN :	A051

REVISION NO. / NO. DE RÉVISION :

1.10