




1 NORTHEAST ELEVATION - STITTSVILLE MAIN (FRONT)
A200 1 : 100

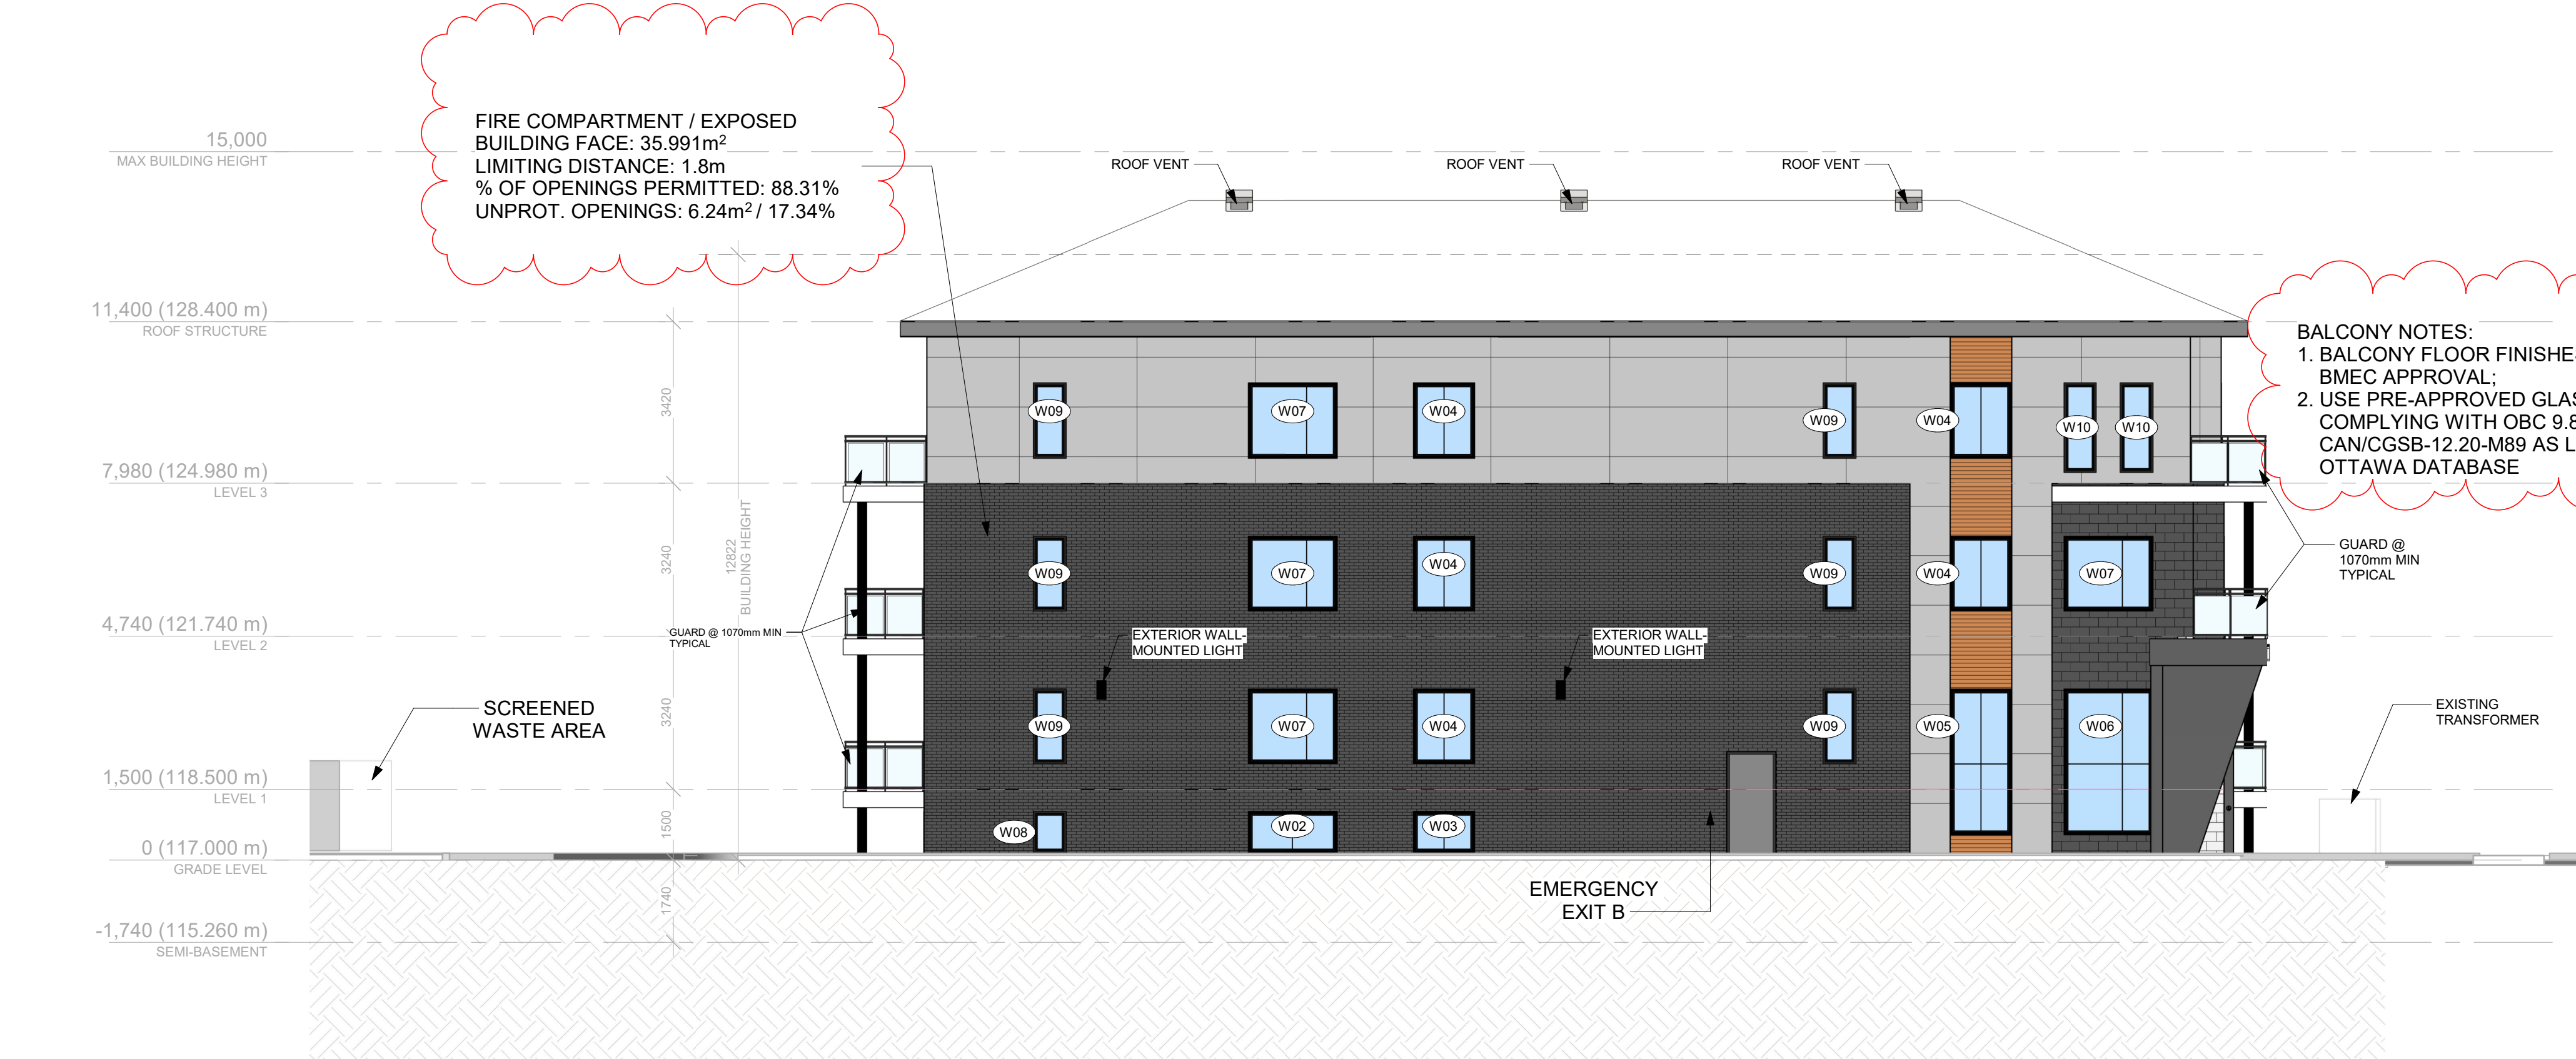

2 SOUTHEAST ELEVATION (LEFT)
A200 1 : 100

ENVELOPE MATERIAL LEGEND :

- LEXA STONE BY "PERMACON" COLOUR: "ROCKLAND BLACK"
- LEXA STONE BY "PERMACON" COLOUR: "CAMEO BEIGE"
- MELVILLE SLIK BRICK BY "PERMACON" COLOUR: "RANGE MARGAUX BEIGE"
- HORIZONTAL PLANK CLADDING BY "LONGBOARD" COLOUR: "DARK FIR"
- FIBRE CEMENT PANEL SIDING BY "DCC SOLUTIONS" COLOUR: WHITE
- TRANSPARENT GLAZING

GENERAL BALCONY NOTES:
1. BALCONY FLOOR FINISHES TO HAVE CCMC OR BMEC APPROVAL;
2. USE PRE-APPROVED GLASS RAIL SYSTEM COMPLYING WITH OBC 9.8.8.2. AND CAN/CGSB-12.20-M89 AS LISTED IN CITY OF OTTAWA DATABASE



Suite L450 - 323 Coventry Road, Ottawa ON K1K 3X6
Tel : 613-416-6228

This document and all information herein is confidential and the intellectual property of Prime Architecture Inc. It is disclosed in confidence on terms that it will not be disclosed to any third party, used, sold, loaned, licensed, or reproduced in whole or in any part in any manner or form for manufacturing, tendering or for any other purpose without the express written permission of Prime Architecture Inc. The copyright is retained by Prime Architecture Inc.

Ce document, ainsi que tous informations contenues a l'intérieur, est la propriété de Prime Architecture Inc. Il est divulgué en confidence sous les termes qu'il ne sera pas divulgué a aucun tierce partie, utilisé, vendu, prete, licencié ou reproduit en son entier ou en partie d'aucune maniere pour la manufacture, soumission ou pour autres fins sans la permission écrite de Prime Architecture Inc. Le droit d'auteur est retenu par Prime Architecture Inc.

PROJECT TEAM / ÉQUIPE DU PROJET :

Planner - G9 Planning & Design
Unit C - 43 Eccles St, Ottawa, ON K1R 6S3
613-850-8345


Civil Engineering - Talham Engineering
5335 Canotek Rd, Ottawa, ON K1J 9L4
613-747-3636

Structural - D+M Structural Ltd.
Suite 110 - 333 Preston St, Ottawa, ON K1S 5N4
613-651-9490

Mechanical & Electrical - Miron Ltd.
#31 - 2000 Thurston Dr, Ottawa, ON K1G 4K7
613-722-5486

Landscaping - Levstek Consulting Inc.
240 Grandview Rd, Nepean, ON K2H 8A9
613-829-5318

KEY PLAN / PLAN CLÉ :

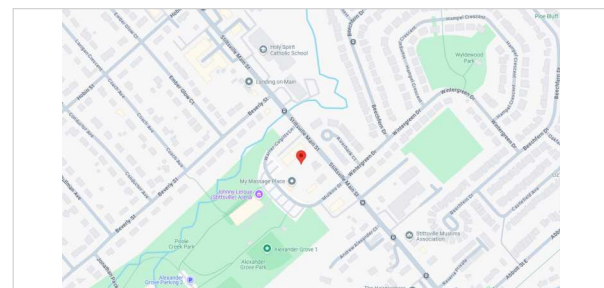

CLIENT :



Tel : (613) 617-4550

1.8	COORDINATION	2025-07-04
1.7	PERMIT REVISION 2	2025-07-04
1.5	ISSUED FOR COOR.	2025-05-26
1.0	SPA REVISIONS	2025-03-22
1.1	ISSUED FOR PERMIT	2025-03-27
rev.	description	date

PROJECT NAME / NOM DU PROJET :

1412 Stittsville Main

1412 Stittsville Main Street, Stittsville

DRAWING NAME / NOM DU DESSIN :

ELEVATIONS - NORTHEAST & SOUTHEAST

DRAWING INFORMATION / INFORMATION DU DESSIN :

PROJECT NO. / NO. DE PROJET :	24002
DATE :	2025-05-26
DRAWN BY / DESSINÉ PAR :	LaG
REVIEWED BY / VÉRIFIÉ PAR :	LaG
SCALE / ÉCHELLE :	As indicated
PROJECT PHASE / PHASE DU PROJET :	DD
DWG NO. / NO. DESSIN :	

A200

REVISION NO. / NO. DE RÉVISION :

1.8