


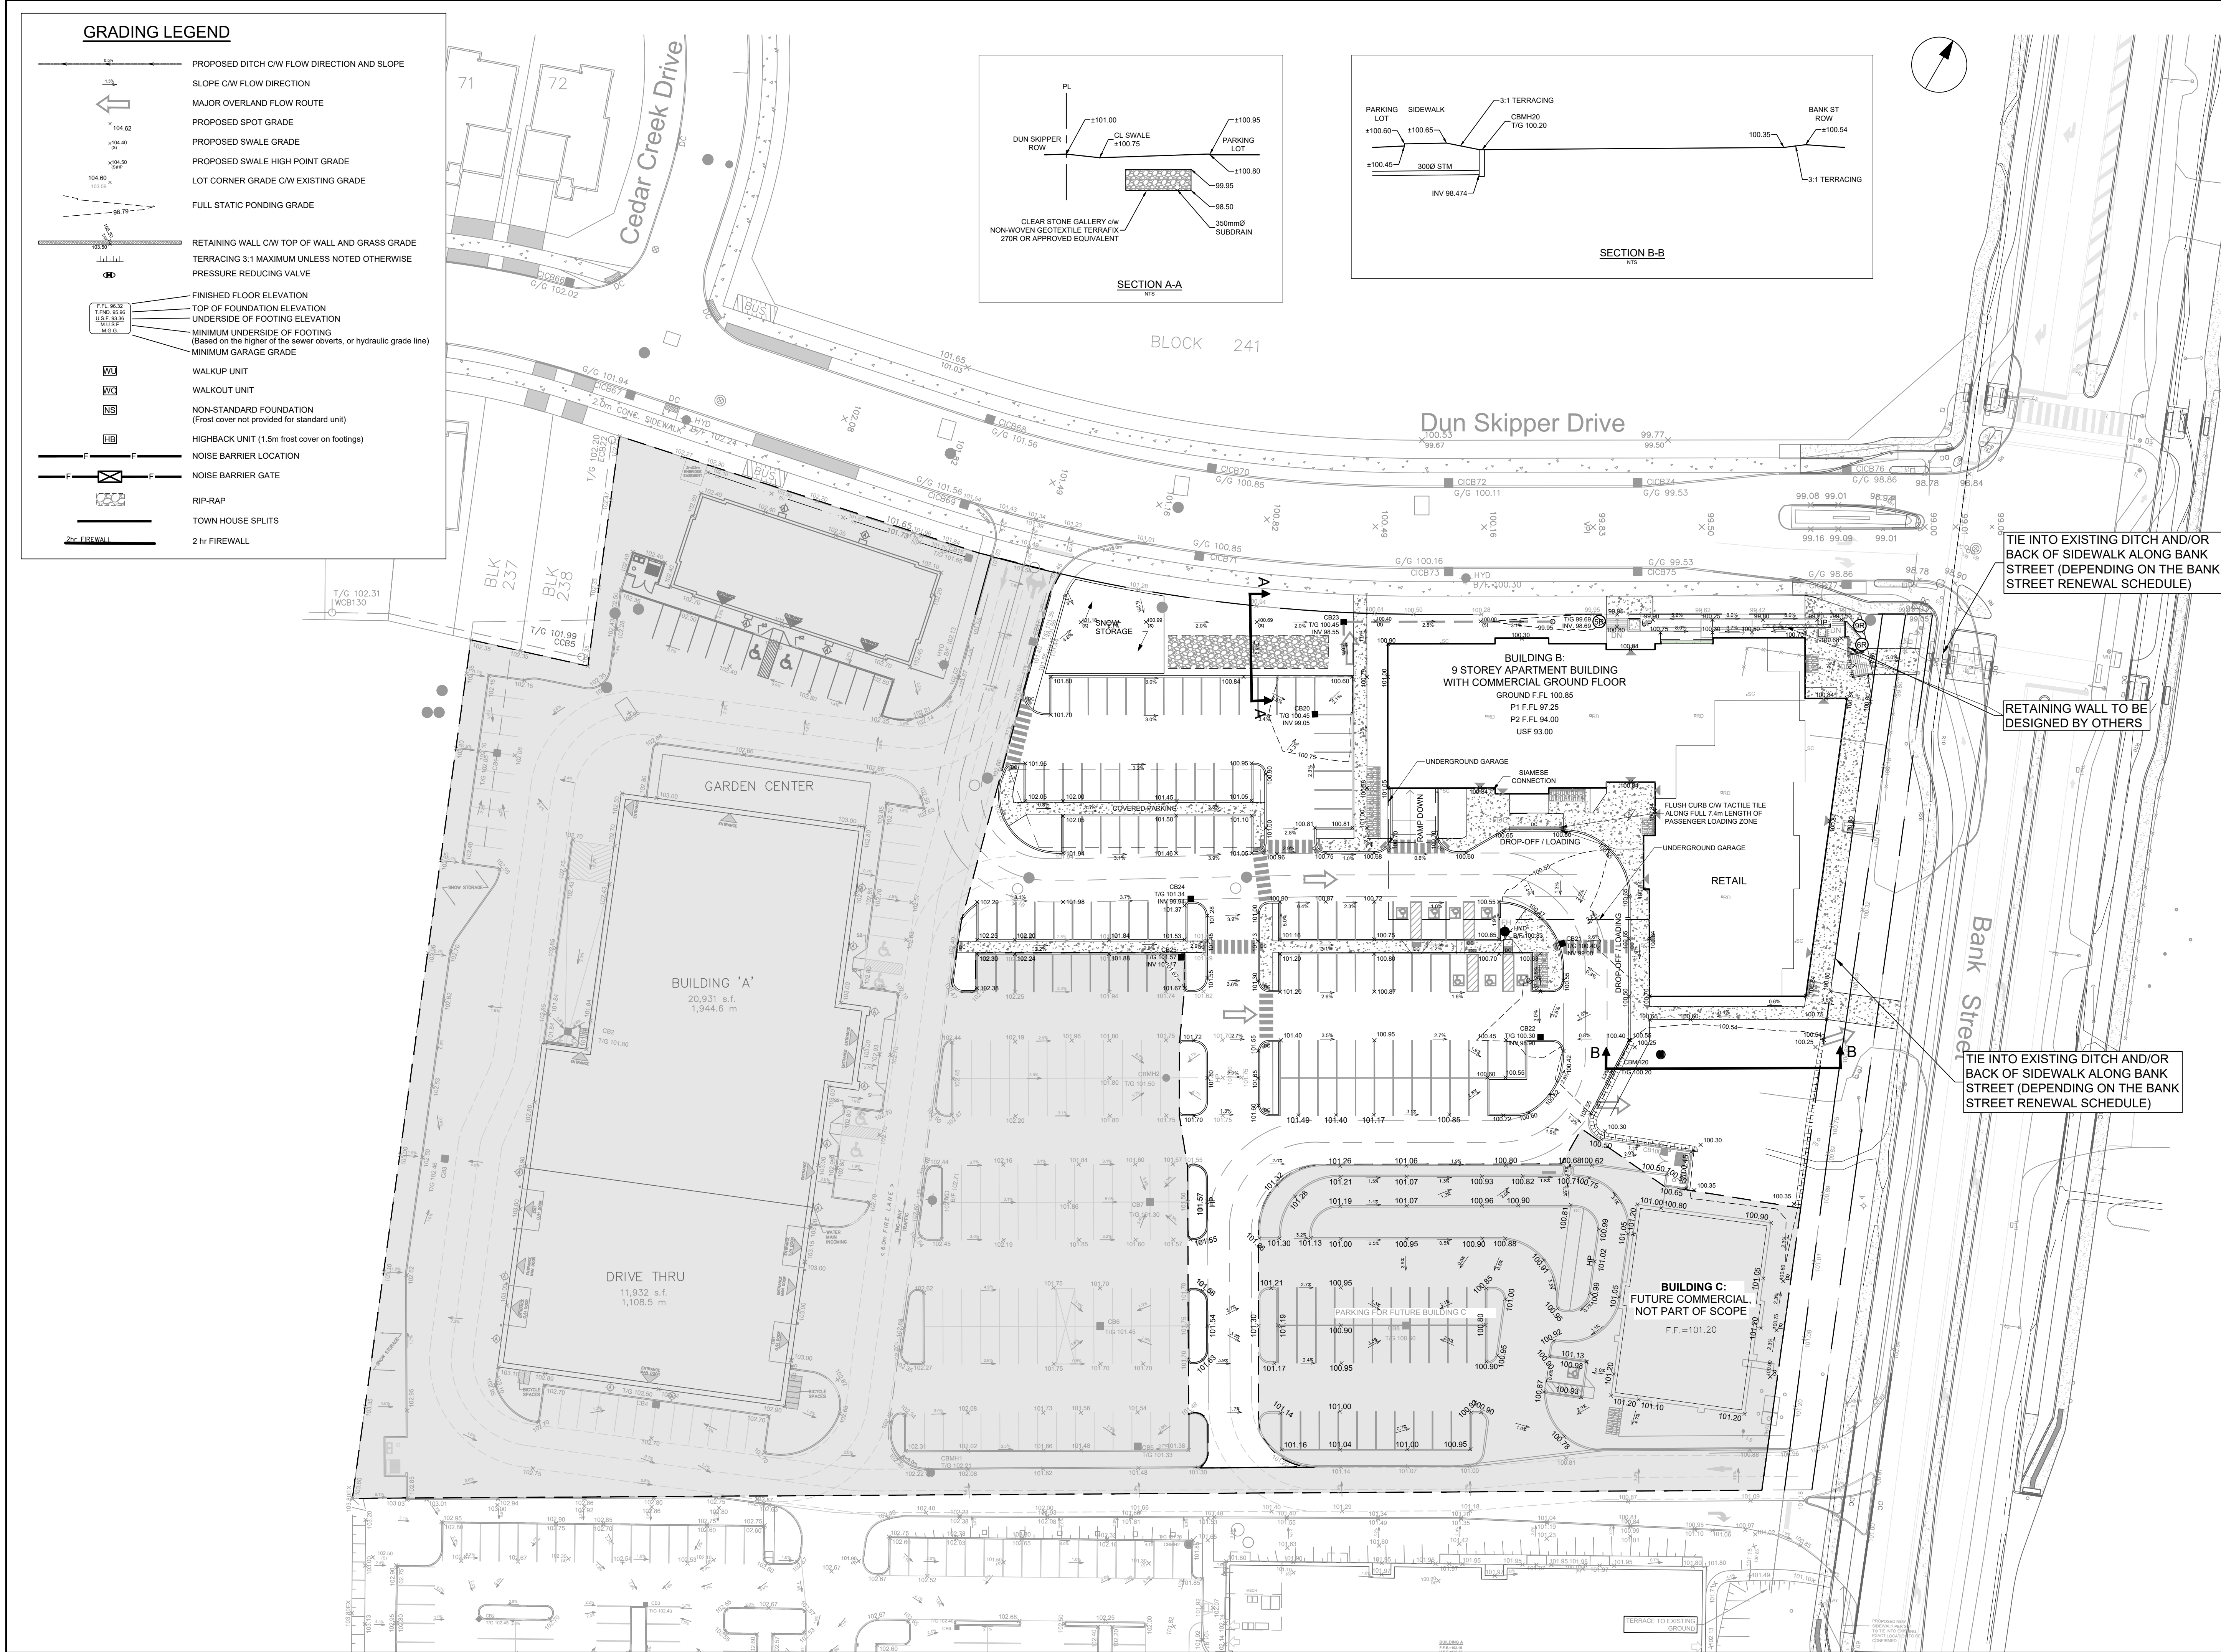

CLIENT
2668867 Ontario Inc.

COPYRIGHT
This drawing has been prepared solely for the intended use, thus any reproduction or distribution for any purpose other than authorized by Arcadis is forbidden. Written dimensions shall have precedence over scaled dimensions. Contractors shall verify and be responsible for all dimensions and conditions on the job, and Arcadis shall be informed of any variations from the dimensions and conditions shown on the drawing. Shop drawings shall be submitted to Arcadis for general conformance before proceeding with fabrication.

Arcadis Professional Services (Canada) Inc.
Formerly B Group Professional Services (Canada) Inc.

ISSUES	No.	DESCRIPTION	DATE
1	SUBMISSION NO.1 FOR CITY REVIEW	2024-11-26	
2	SUBMISSION NO.2 FOR CITY REVIEW	2025-02-18	
3	SUBMISSION NO.3 FOR CITY REVIEW	2025-04-22	
4			

SEE 010 FOR NOTES, LEGEND AND DETAILS

KEY PLAN
SUBJECT SITE

CONSULTANTS

1:400 0 4 12 20m

SEAL
L. CHEN, PROFESSIONAL ENGINEER
W. ZHANG
100231427
2025/04/22
PROVINCE OF ONTARIO

PRIME CONSULTANT
ARCADIS
333 Preston Street - Suite 500
Ottawa ON K1S 5N4 Canada
tel 613 225 1311
www.arcadis.com

PROJECT
SENIORS APARTMENTS
BANK STREET AT DUN SKIPPER DRIVE

PROJECT NO:
148290

DRAWN BY:
M.M.

CHECKED BY:
D.G.Y.

PROJECT MGR:
R.M.

APPROVED BY:
A.Z.

SHEET TITLE
GRADING PLAN

SHEET NUMBER
C-200

ISSUE
3