



DO NOT SCALE DRAWINGS

CHECK AND VERIFY ALL DIMENSIONS BEFORE  
PROCEEDING WITH THE WORK.

DRAWINGS NOT TO BE USED FOR CONSTRUCTION  
UNLESS STAMPED AND SIGNED BY THE  
CONSULTANT.

THESE DRAWINGS HAVE BEEN DESIGNED IN  
CONFORMANCE WITH THE ONTARIO BUILDING  
CODE.

#### Revisions

| Revision Number | Revision Date | Revision Description |
|-----------------|---------------|----------------------|
| 1               | 2024-02-20    | MINOR VARIANCE       |
| 2               | 2024-12-09    | MINOR VARIANCE r1    |
| 3               | 2025-02-24    | MINOR VARIANCE r1b   |

#### LEGEND

- SOD
- CONCRETE SIDEWALK
- ASPHALT
- FIRE HYDRANT
- FIRE DEPT. CONNECTION
- TACTILE STRIP
- D.C. DEPRESSED CURB
- ENTRANCE/EXIT

**OWNER**  
2668867 ONTARIO INC.  
4836 BANK STREET, OTTAWA, K1X1G6

**APPLICANT**  
ALISON CLARKE, THE STIRLING GROUP  
DEVELOPMENT INITIATIVES INC  
1650 PROVIDENCE CRESCENT, KINGSTON,  
ON, K7P0H8



**Alexander Wilson Architect Inc**  
Admiralty Place  
103-20 Gore Street  
Kingston Ontario, K7L 2L1  
t: 613.545.3744 ext 213  
f: 613.545.1411

Stamp

Project

**4836 Bank Street Seniors  
Apartments**

Drawing

#### SITE PLAN

Drawn By

Checked By

Scale

1 : 300

Date

2025-02-25 12:30:17 PM

Project No.

2330

Revision

3

Drawing No.

**A010**

#### LEGAL DESCRIPTION

PROPERTY LINES DERIVED FROM:  
PLAN OF SURVEY OF  
**PART OF LOT 22**  
**CONCESSION 4 (RIDEAU FRONT)**  
GEOGRAPHIC TOWNSHIP OF  
GLOUCESTER  
and  
**BLOCK 240**  
**REGISTERED PLAN 4-1617**  
and  
**PART OF BLOCKS 203 and 204**  
**REGISTERED PLAN 4M-1653**  
CITY OF OTTAWA  
BY ANNIS, O'SULLIVAN, VOLLEBEKK LTD.


PROPERTY PIN: 043285555

APPLICATION NUMBER D07-12-24-0169  
PLAN NUMBER: 19213

1:1


#### SITE PLAN

1 : 300

 

1



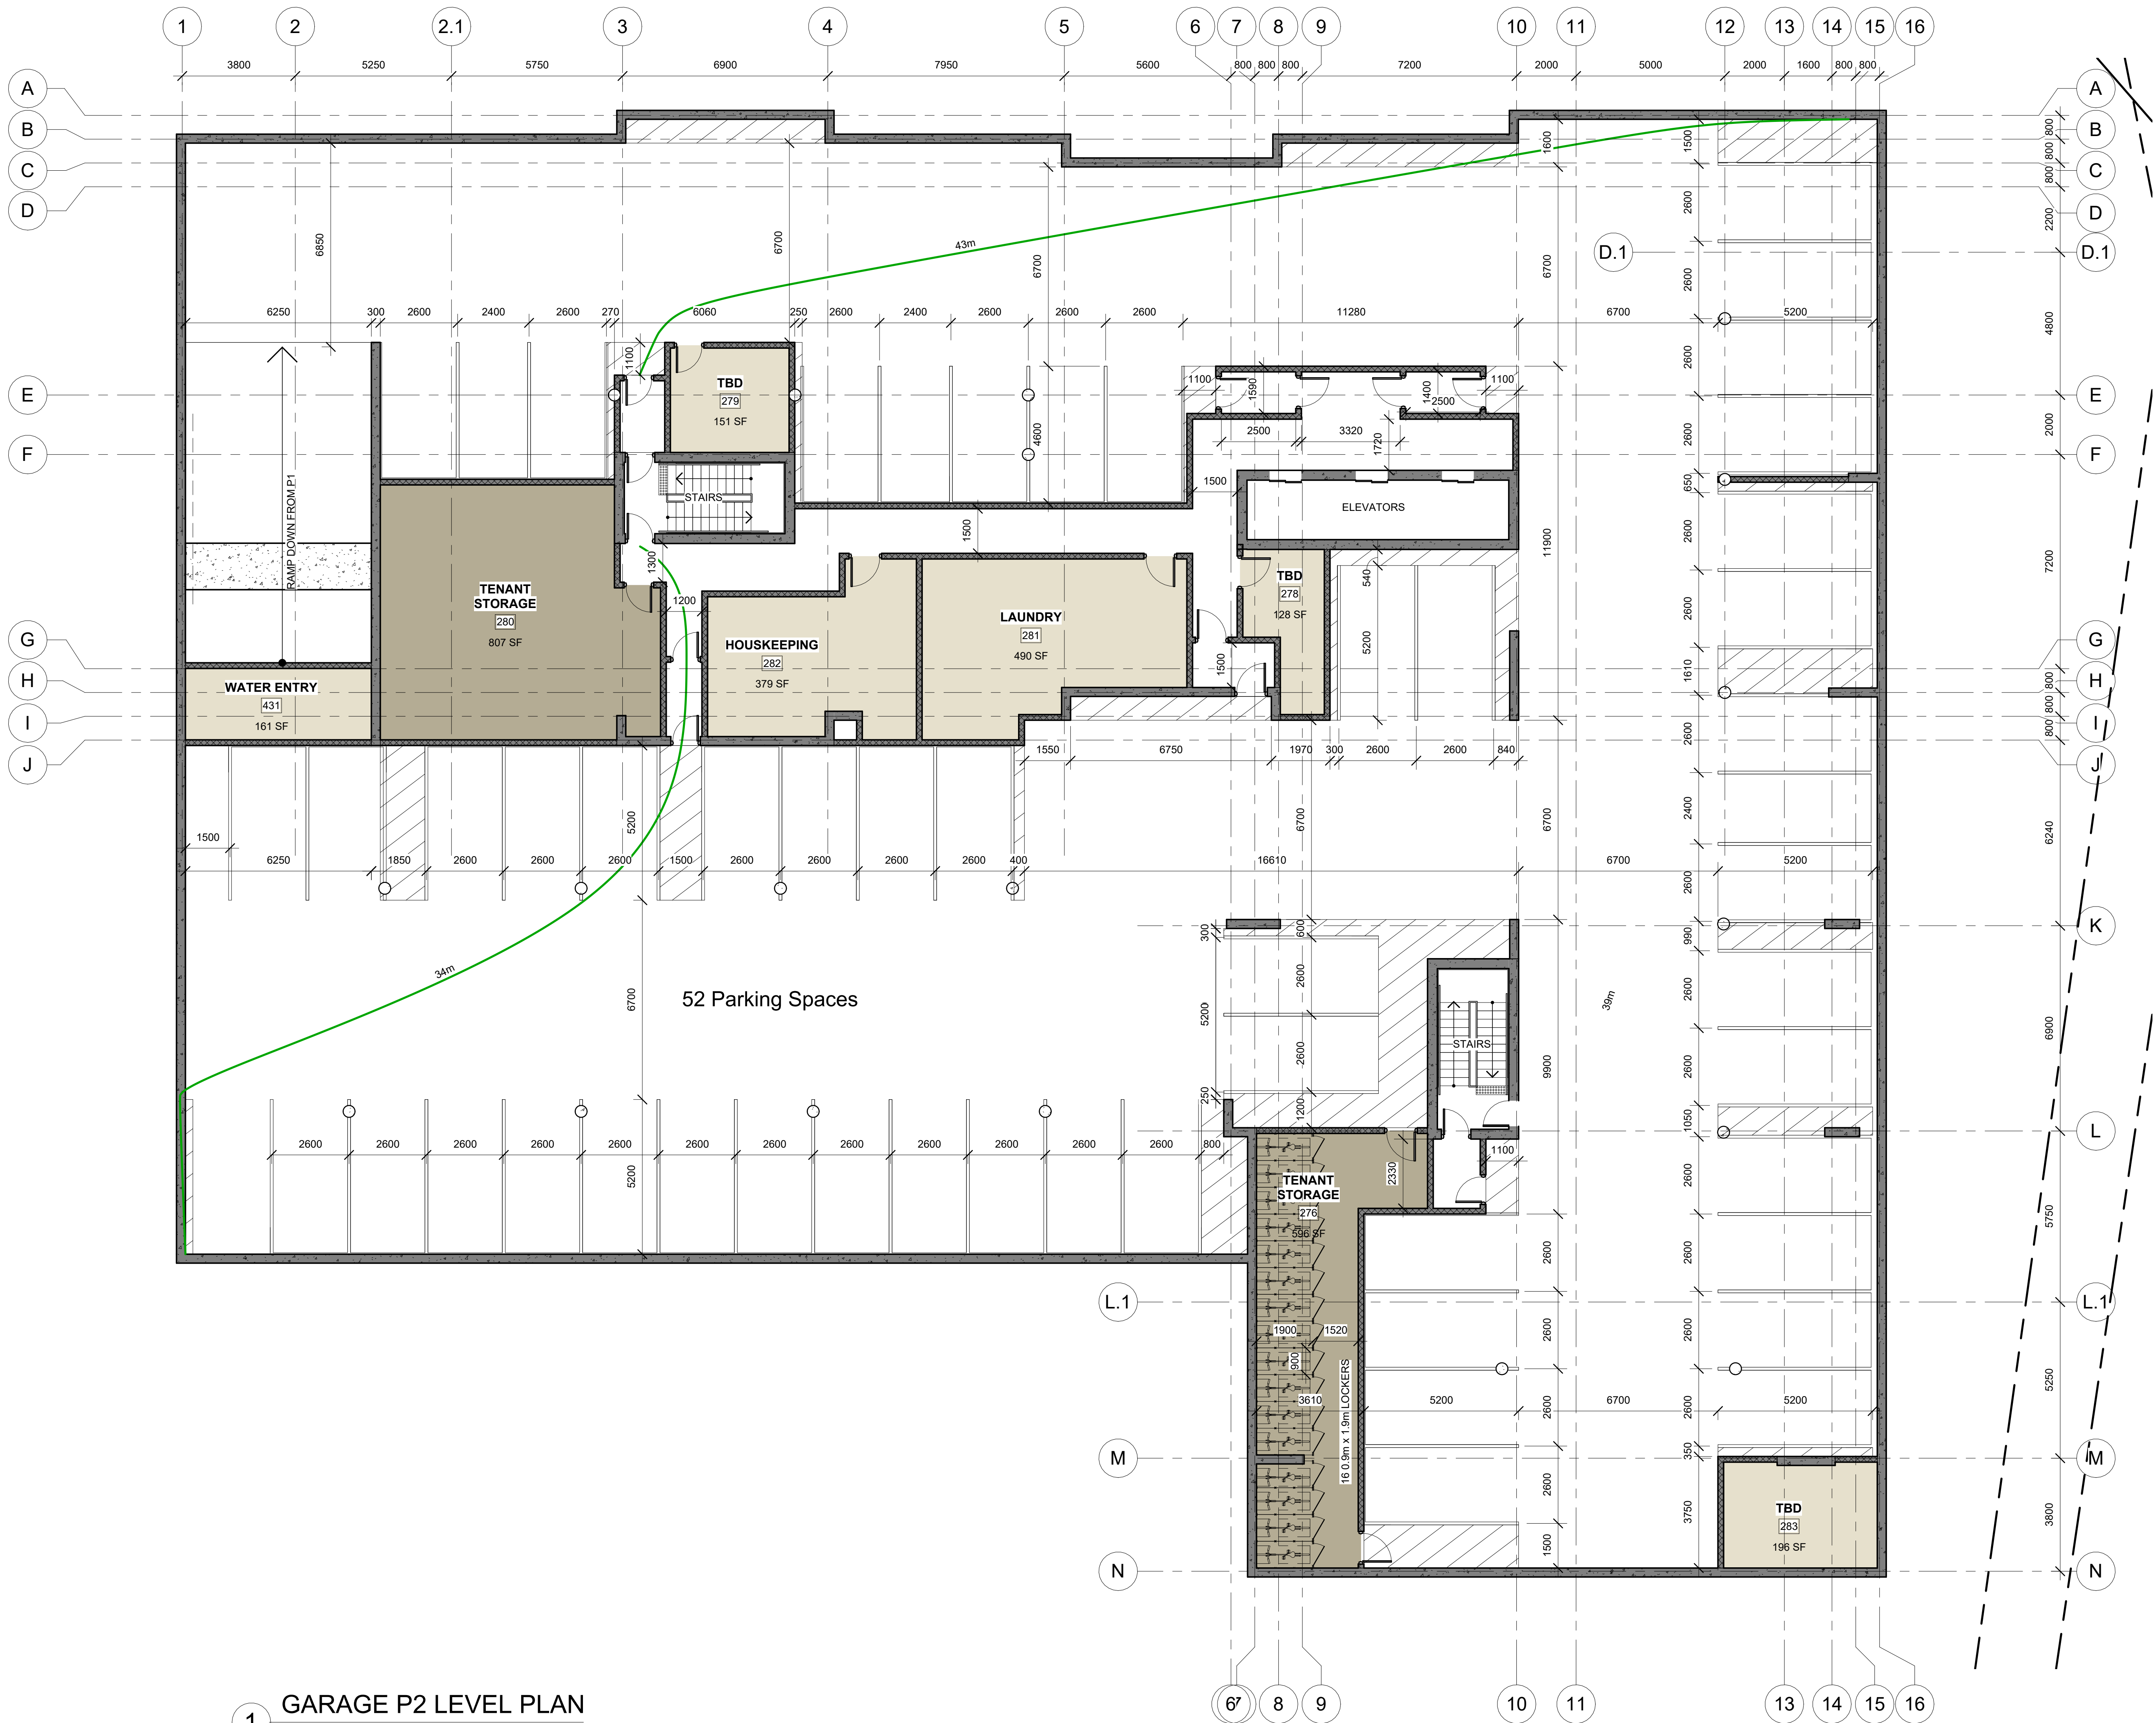

DO NOT SCALE DRAWINGS

CHECK AND VERIFY ALL DIMENSIONS BEFORE  
PROCEEDING WITH THE WORK.

DRAWINGS NOT TO BE USED FOR CONSTRUCTION  
UNLESS STAMPED AND SIGNED BY THE  
CONSULTANT.

THESE DRAWINGS HAVE BEEN DESIGNED IN  
COMFORMANCE WITH THE ONTARIO BUILDING  
CODE.

| Revisions       |               |                      |
|-----------------|---------------|----------------------|
| Revision Number | Revision Date | Revision Description |

|   |            |                    |
|---|------------|--------------------|
| 1 | 2024-02-20 | MINOR VARIANCE     |
| 2 | 2024-12-09 | MINOR VARIANCE r1  |
| 3 | 2025-02-24 | MINOR VARIANCE r1b |

**Alexander Wilson Architect Inc**  
Admiralty Place  
103-20 Gore Street  
Kingston Ontario, K7L 2L1  
t: 613.545.3744 ext 213  
f: 613.545.1411

Stamp

Project  
**4836 Bank Street Seniors  
Apartments**

Drawing  
**PARKING P2**

|             |                        |
|-------------|------------------------|
| Drawn By    | Checked By             |
| Scale       | 1 : 100                |
| Date        | 2025-02-25 12:30:21 PM |
| Project No. | 2330                   |
| Revision    | 3                      |
| Drawing No. | <b>A100</b>            |

APPLICATION NUMBER D07-12-24-0169  
PLAN NUMBER: 19213

1:1

DO NOT SCALE DRAWINGS

CHECK AND VERIFY ALL DIMENSIONS BEFORE  
PROCEEDING WITH THE WORK.

DRAWINGS NOT TO BE USED FOR CONSTRUCTION  
UNLESS STAMPED AND SIGNED BY THE  
CONSULTANT.

THESE DRAWINGS HAVE BEEN DESIGNED IN  
CONFORMANCE WITH THE ONTARIO BUILDING  
CODE.

Revisions

| Revision Number | Revision Date | Revision Description |
|-----------------|---------------|----------------------|
| 2               | 2024-12-09    | MINOR VARIANCE r1    |
| 3               | 2025-02-24    | MINOR VARIANCE r1b   |

Alexander Wilson Architect Inc  
Admiralty Place  
103-20 Gore Street  
Kingston Ontario, K7L 2L1  
t: 613.545.3744 ext 213  
f: 613.545.1411

Stamp

Project  
**4836 Bank Street Seniors  
Apartments**


Drawing  
**PARKING P1**

|                  |                             |
|------------------|-----------------------------|
| Drawn By         | Checked By                  |
| Scale 1 : 100    | Date 2025-02-25 12:30:23 PM |
| Project No. 2330 | Revision 3                  |
| Drawing No.      | <b>A101</b>                 |

APPLICATION NUMBER D07-12-24-0169  
PLAN NUMBER: 19213

1:1

**1 GARAGE P1 LEVEL PLAN**  
1 : 100

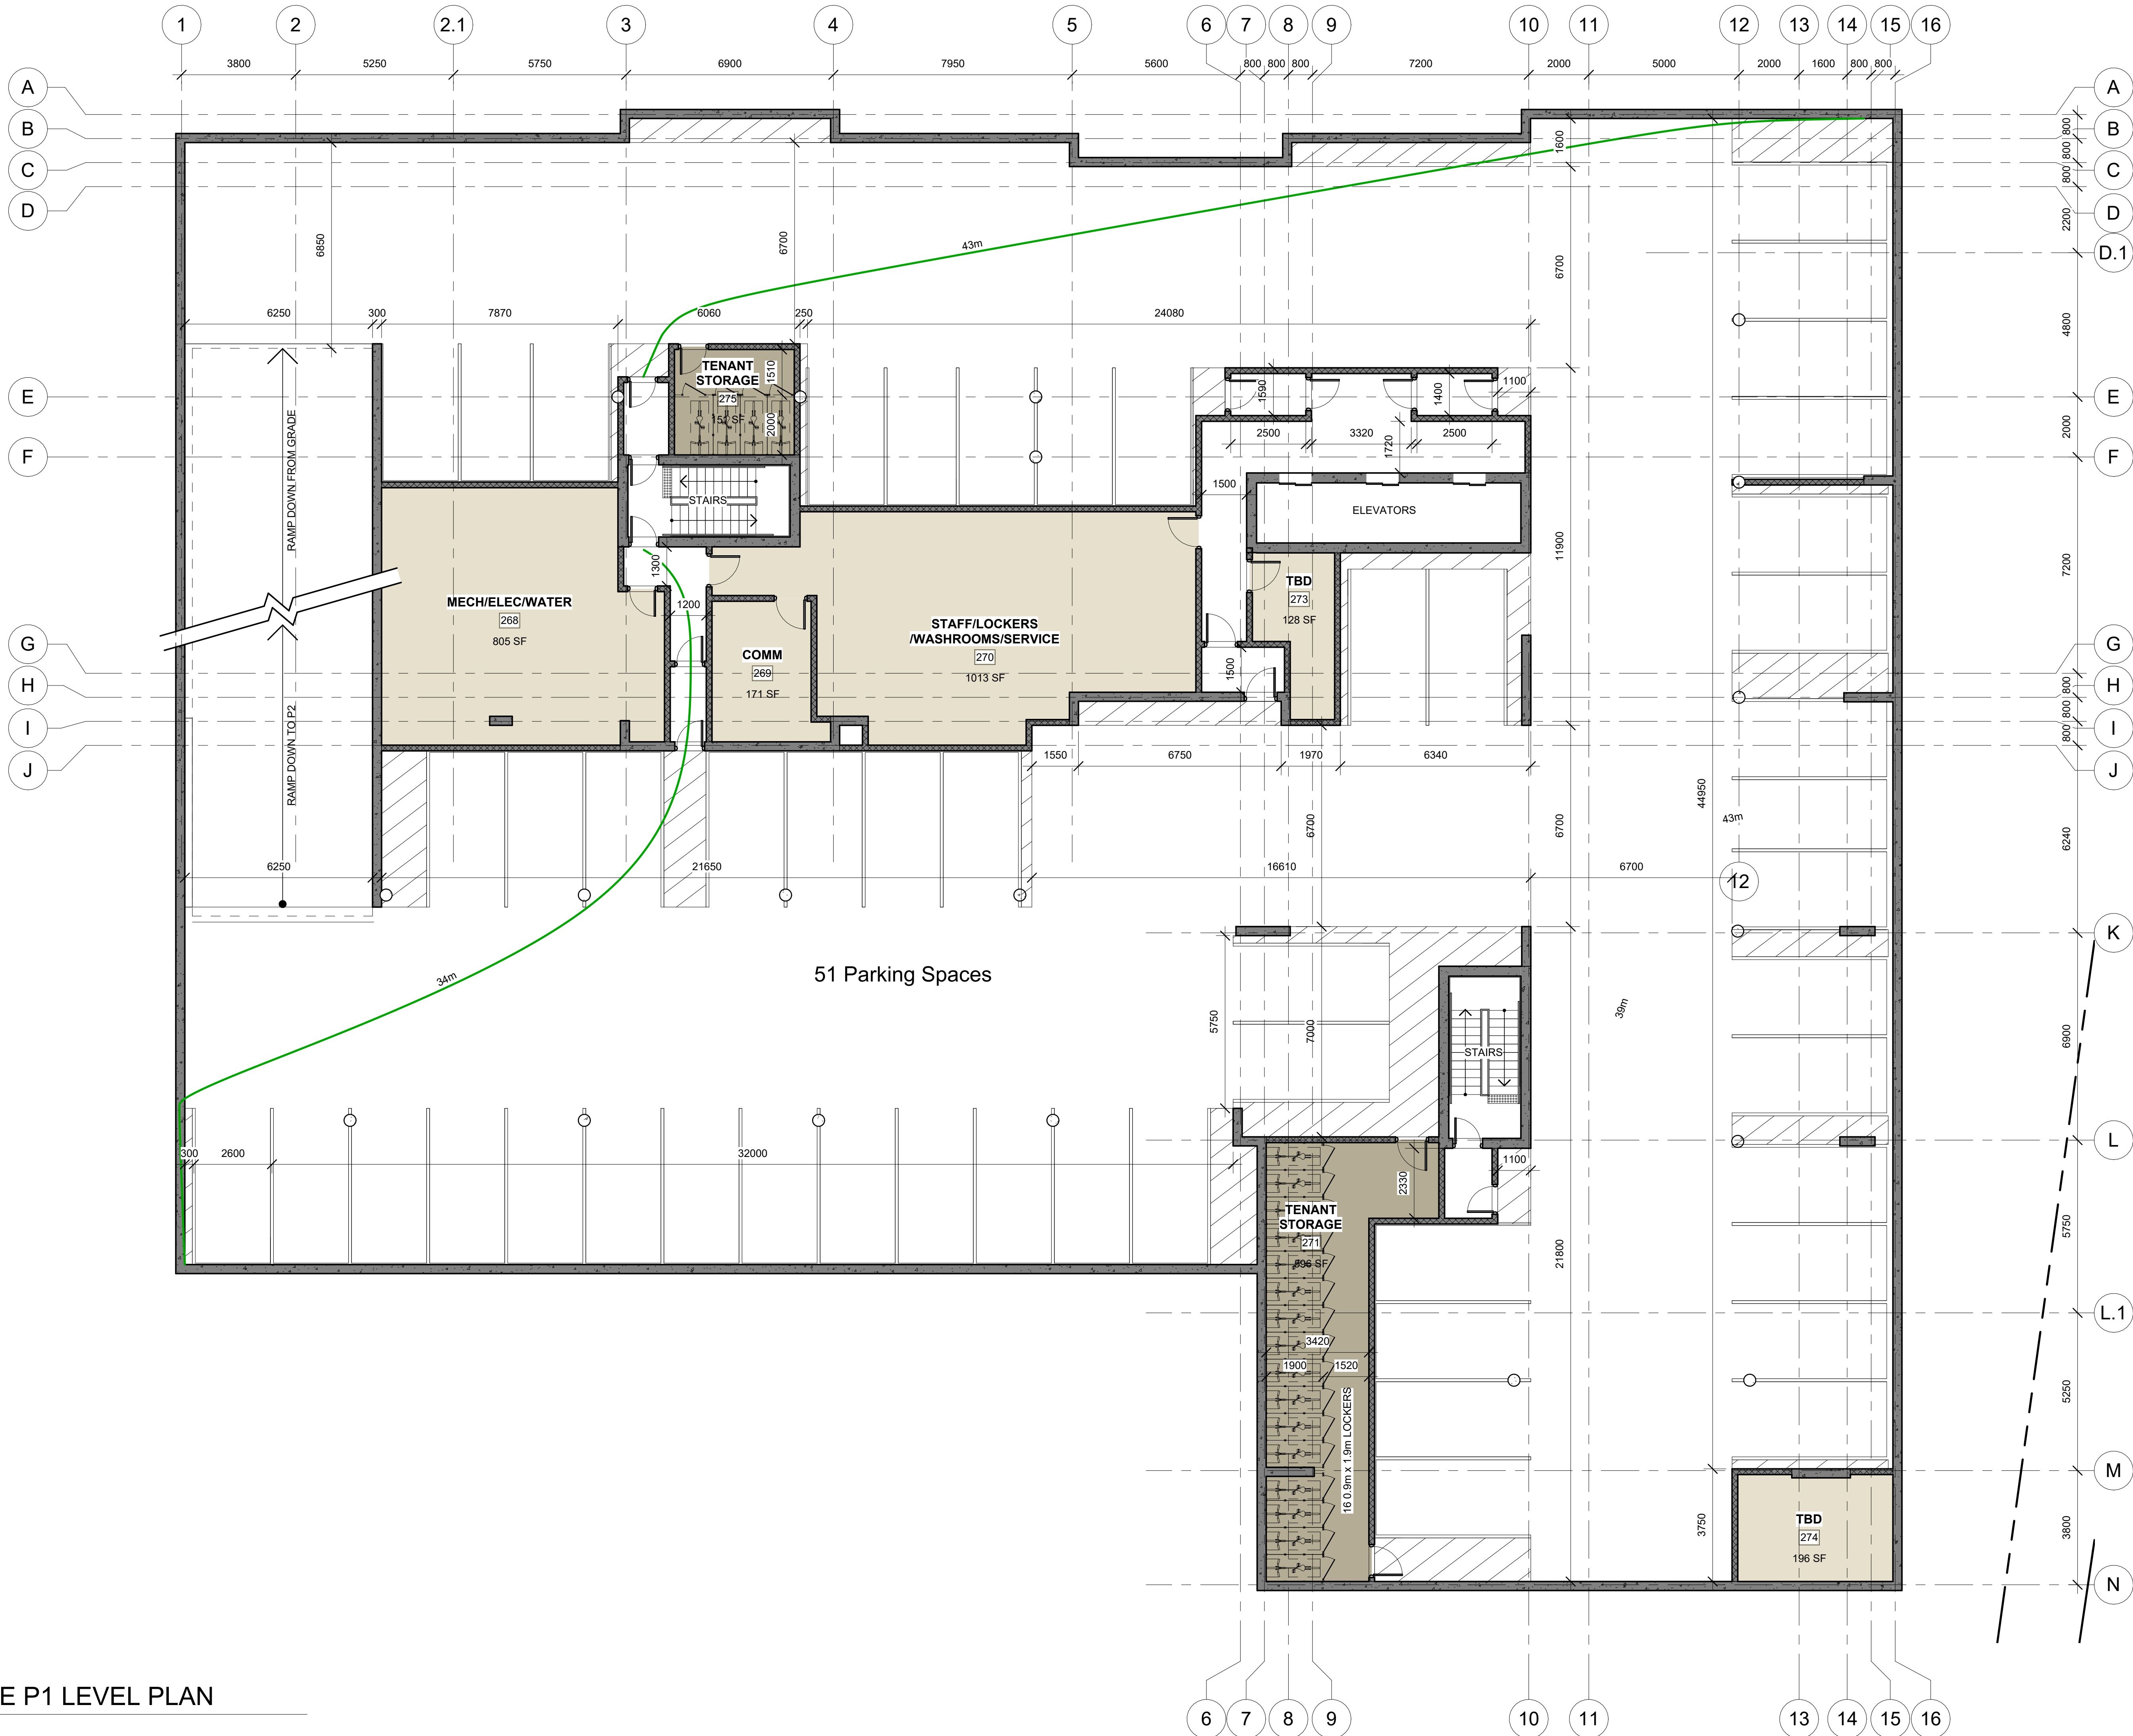

DO NOT SCALE DRAWINGS

CHECK AND VERIFY ALL DIMENSIONS BEFORE  
PROCEEDING WITH THE WORK.

DRAWINGS NOT TO BE USED FOR CONSTRUCTION  
UNLESS STAMPED AND SIGNED BY THE  
CONSULTANT.

THESE DRAWINGS HAVE BEEN DESIGNED IN  
CONFORMANCE WITH THE ONTARIO BUILDING  
CODE.

Revisions

| Revision Number | Revision Date | Revision Description |
|-----------------|---------------|----------------------|
| 1               | 2024-02-20    | MINOR VARIANCE       |
| 2               | 2024-12-09    | MINOR VARIANCE r1    |
| 3               | 2025-02-24    | MINOR VARIANCE r1b   |

Alexander Wilson Architect Inc  
Admiralty Place  
103-20 Gore Street  
Kingston Ontario, K7L 2L1  
t: 613.545.3744 ext 213  
f: 613.545.1411

Stamp

Project  
4836 Bank Street Seniors  
Apartments


Drawing

GROUND FLOOR PLAN

|             |                        |
|-------------|------------------------|
| Drawn By    | Checked By             |
| Scale       | 1 : 100                |
| Date        | 2025-02-25 12:30:25 PM |
| Project No. | 2330                   |
| Revision    | 3                      |
| Drawing No. | A102                   |

APPLICATION NUMBER D07-12-24-0169  
PLAN NUMBER: 19213


1:1

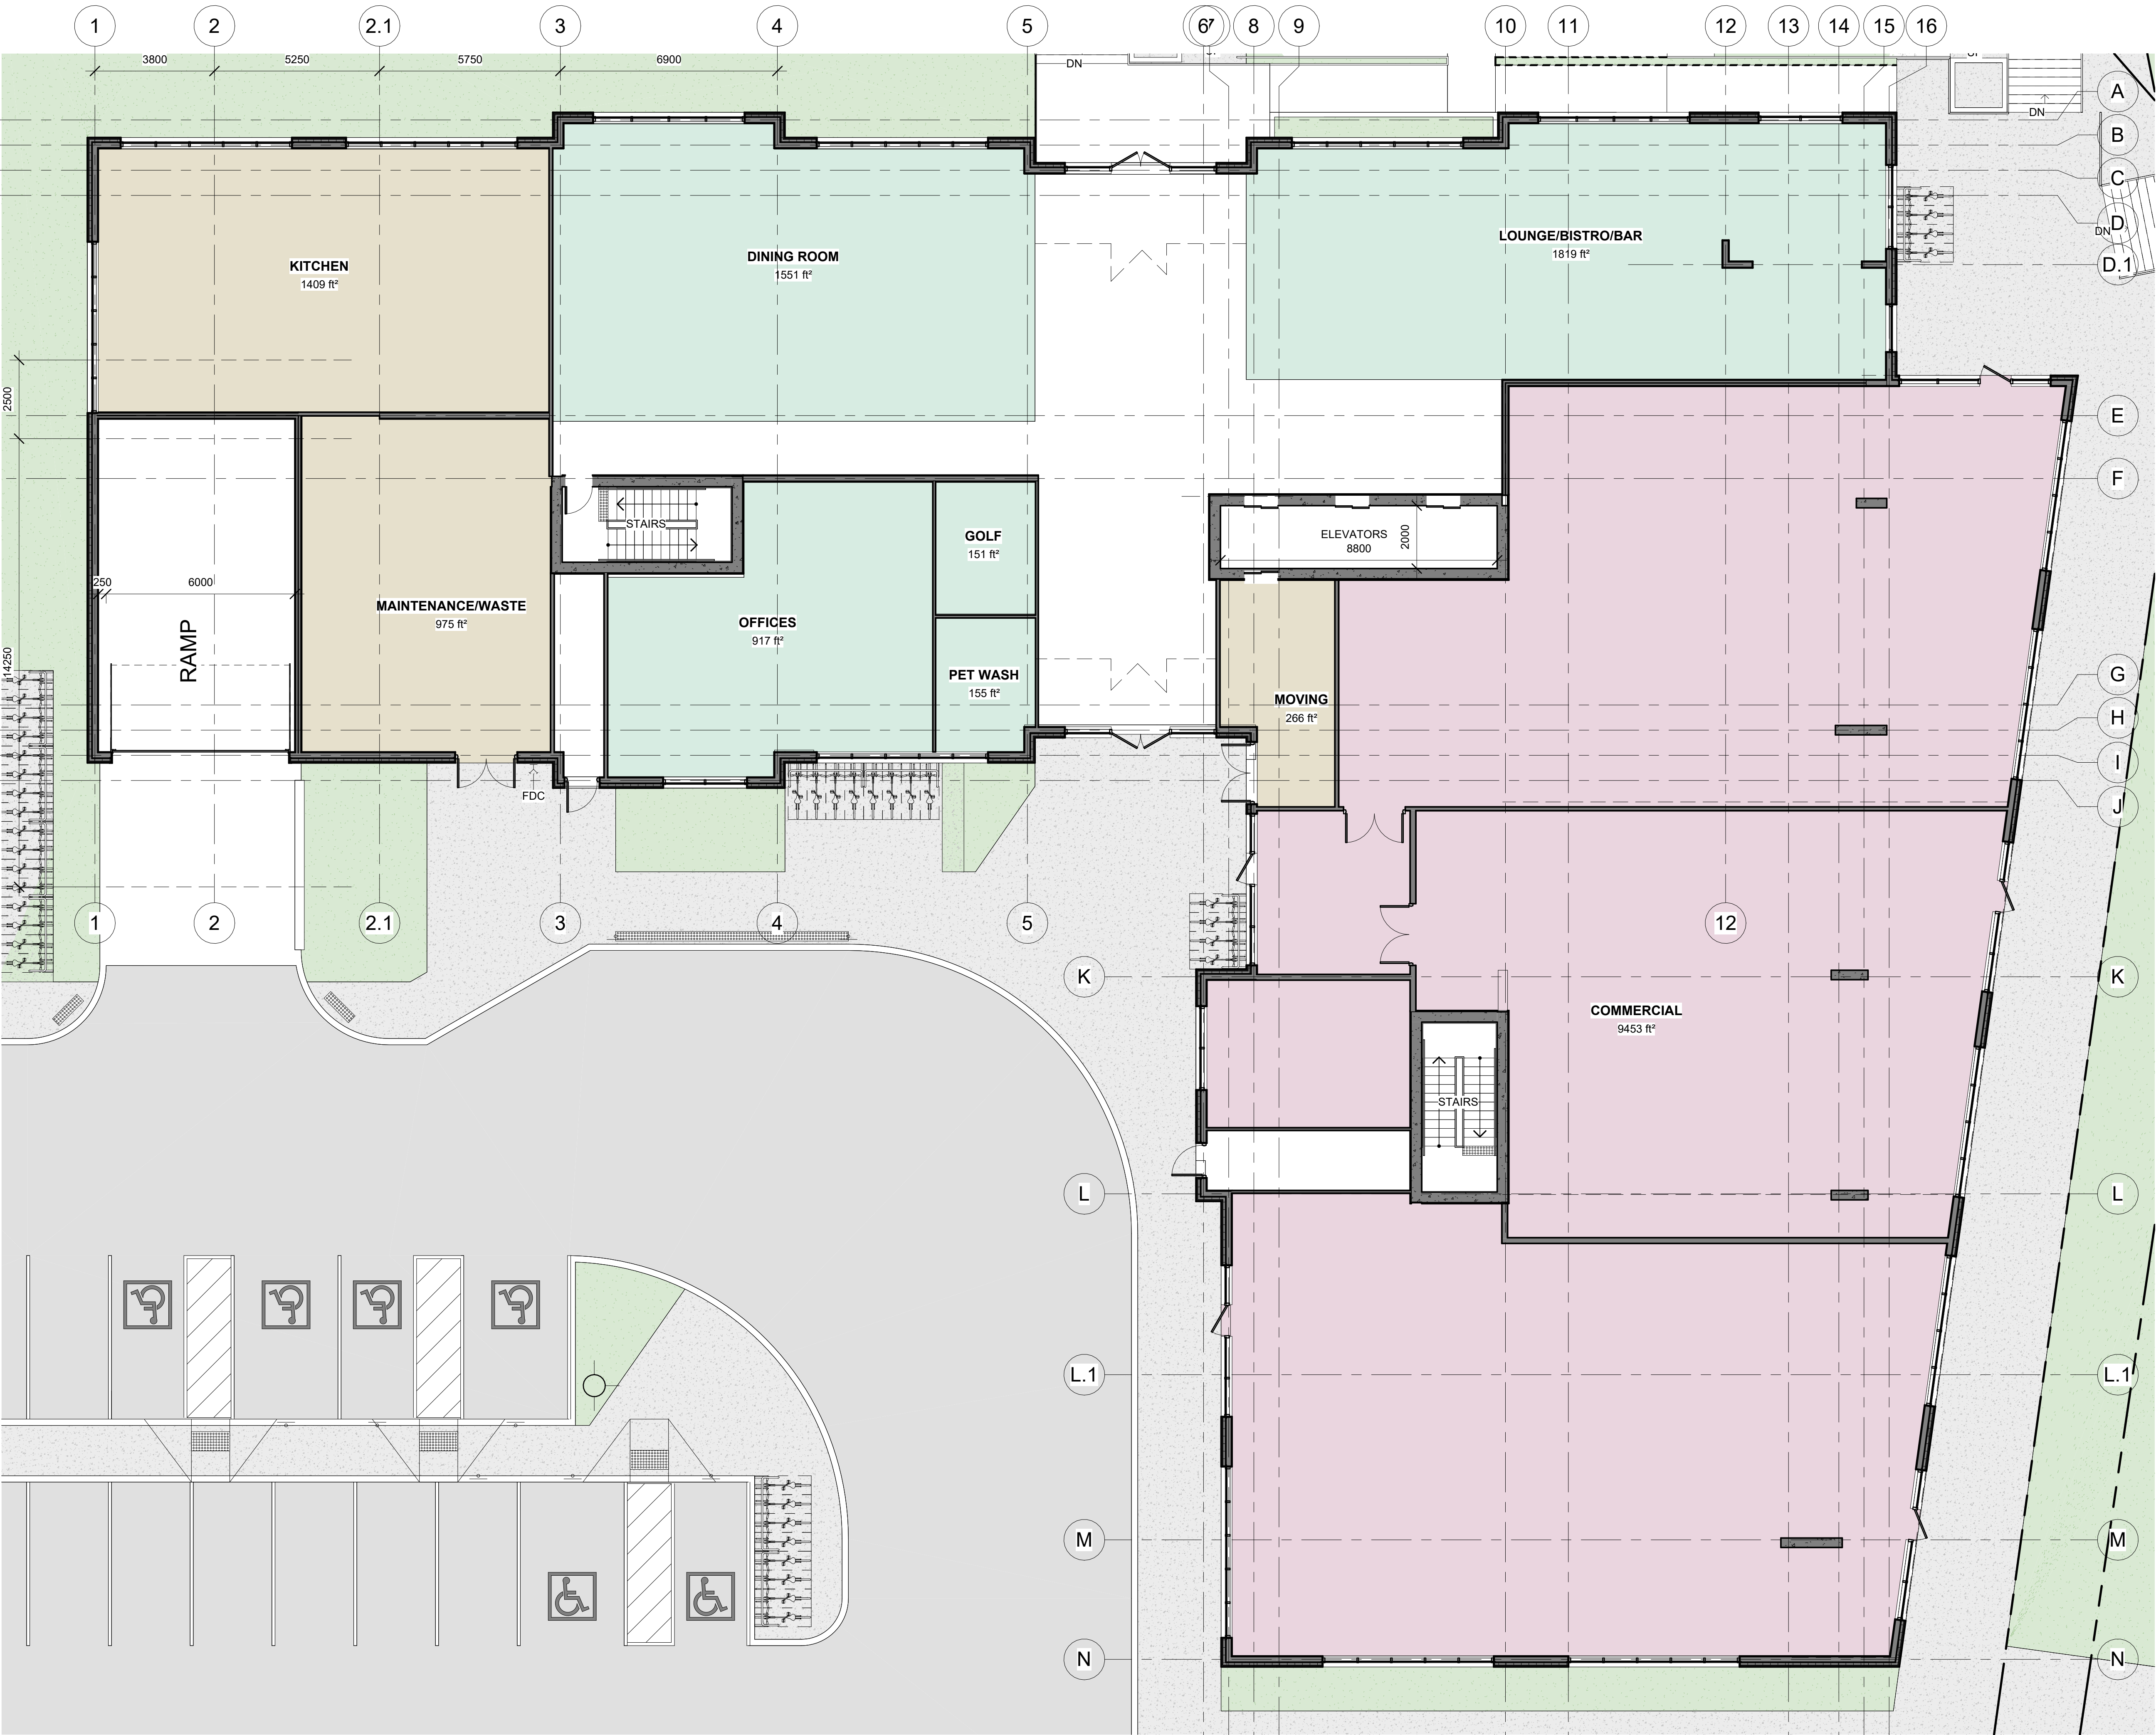

GROUND FLOOR PLAN

1 : 100

1 SECOND FLOOR PLAN  
1 : 100

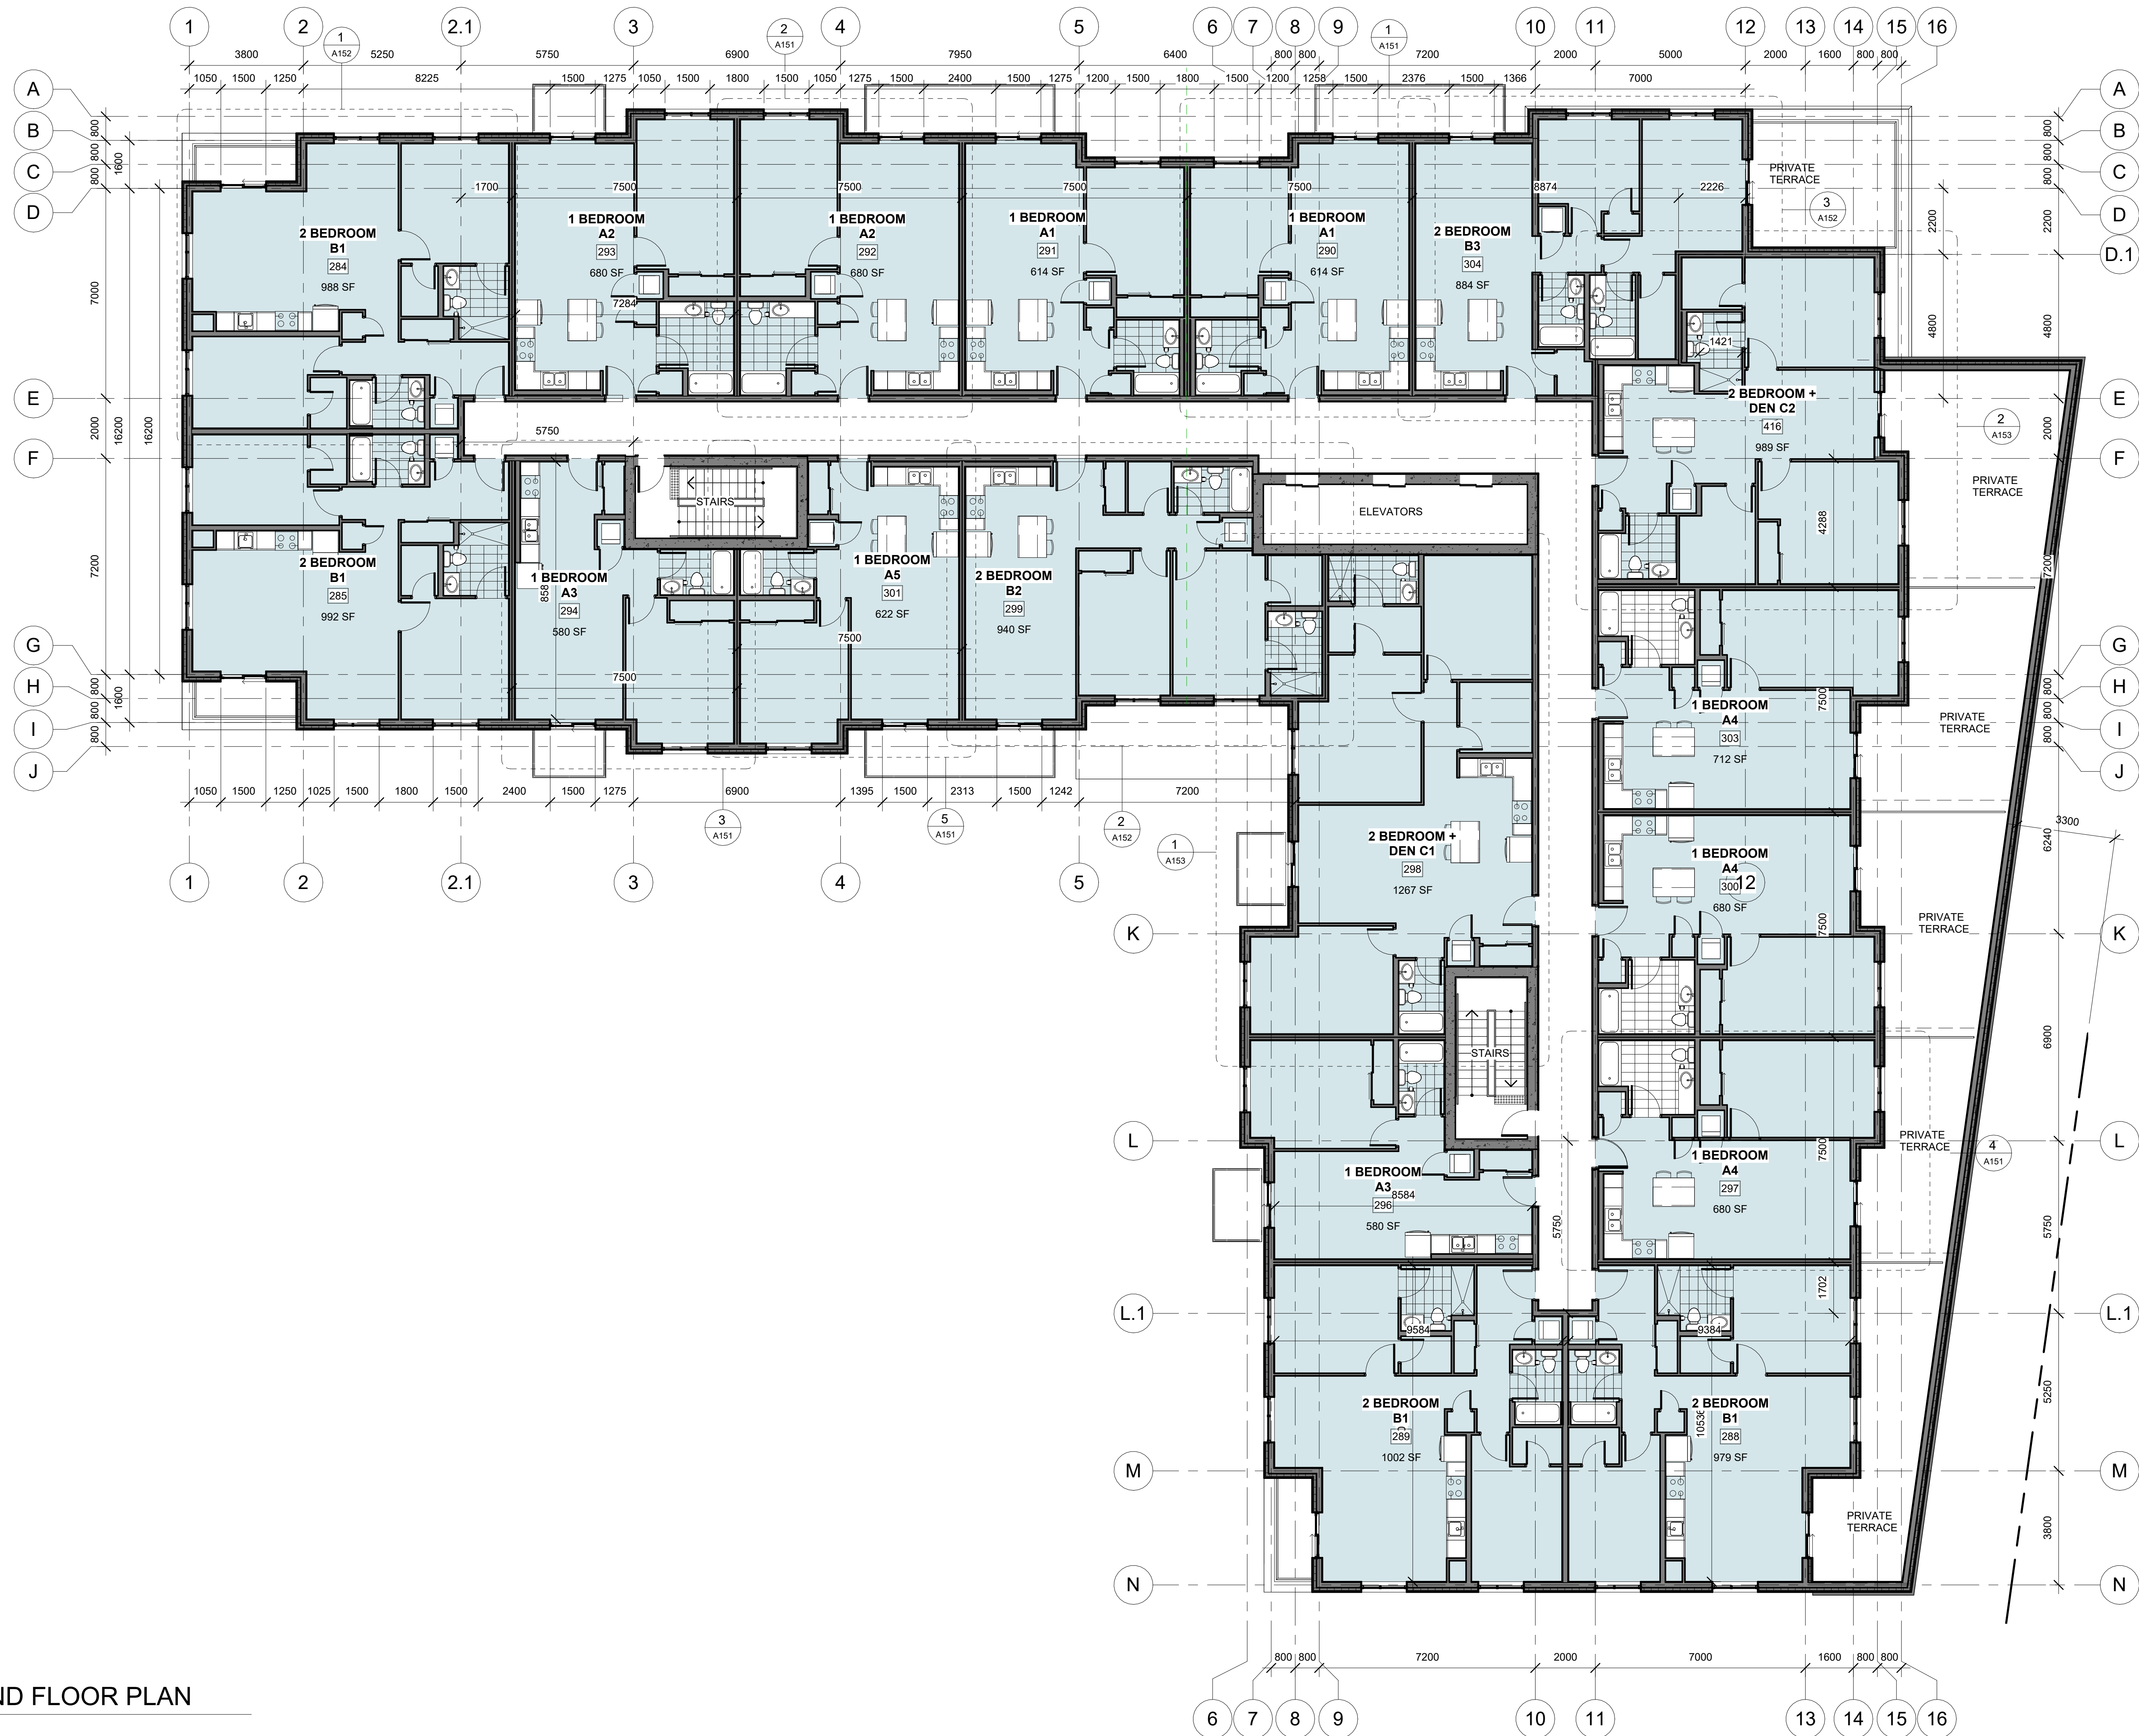

DO NOT SCALE DRAWINGS

CHECK AND VERIFY ALL DIMENSIONS BEFORE  
PROCEEDING WITH THE WORK.


DRAWINGS NOT TO BE USED FOR CONSTRUCTION  
UNLESS STAMPED AND SIGNED BY THE  
CONSULTANT.

THESE DRAWINGS HAVE BEEN DESIGNED IN  
CONFORMANCE WITH THE ONTARIO BUILDING  
CODE.

| Revisions       |               |                      |
|-----------------|---------------|----------------------|
| Revision Number | Revision Date | Revision Description |

|   |            |                    |
|---|------------|--------------------|
| 1 | 2024-02-20 | MINOR VARIANCE     |
| 2 | 2024-12-09 | MINOR VARIANCE r1  |
| 3 | 2025-02-24 | MINOR VARIANCE r1b |

87 [63%] 1 BEDROOM  
52 [37%] 2 BEDROOM

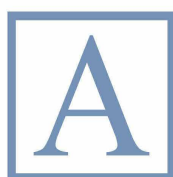

Alexander Wilson Architect Inc  
Admiralty Place  
103-20 Gore Street  
Kingston Ontario, K7L 2L1  
t: 613.545.3744 ext 213  
f: 613.545.1411

Stamp

Project  
4836 Bank Street Seniors  
Apartments

Drawing

SECOND FLOOR PLAN

Drawn By Checked By

Scale 1 : 100 Date 2025-02-25 12:30:30 PM

Project No. 2330 Revision 3

Drawing No. A103

APPLICATION NUMBER D07-12-24-0169  
PLAN NUMBER: 19213

DO NOT SCALE DRAWINGS  
CHECK AND VERIFY ALL DIMENSIONS BEFORE  
PROCEEDING WITH THE WORK.  
DRAWINGS NOT TO BE USED FOR CONSTRUCTION  
UNLESS STAMPED AND SIGNED BY THE  
CONSULTANT.  
THESE DRAWINGS HAVE BEEN DESIGNED IN  
CONFORMANCE WITH THE ONTARIO BUILDING  
CODE.

| Revisions       |               |                      |
|-----------------|---------------|----------------------|
| Revision Number | Revision Date | Revision Description |
| 2               | 2024-12-09    | MINOR VARIANCE r1    |
| 3               | 2025-02-24    | MINOR VARIANCE r1b   |

Alexander Wilson Architect Inc  
Admiralty Place  
103-20 Gore Street  
Kingston Ontario, K7L 2L1  
t: 613.545.3744 ext 213  
f: 613.545.1411

Stamp


Project  
4836 Bank Street Seniors  
Apartments

Drawing  
THIRD TO FIFTH FLOOR  
PLAN

|             |                        |
|-------------|------------------------|
| Drawn By    | Checked By             |
| Scale       | 1 : 100                |
| Date        | 2025-02-25 12:30:35 PM |
| Project No. | 2330                   |
| Revision    | 3                      |
| Drawing No. | A104                   |

APPLICATION NUMBER D07-12-24-0169  
PLAN NUMBER: 19213

1:1

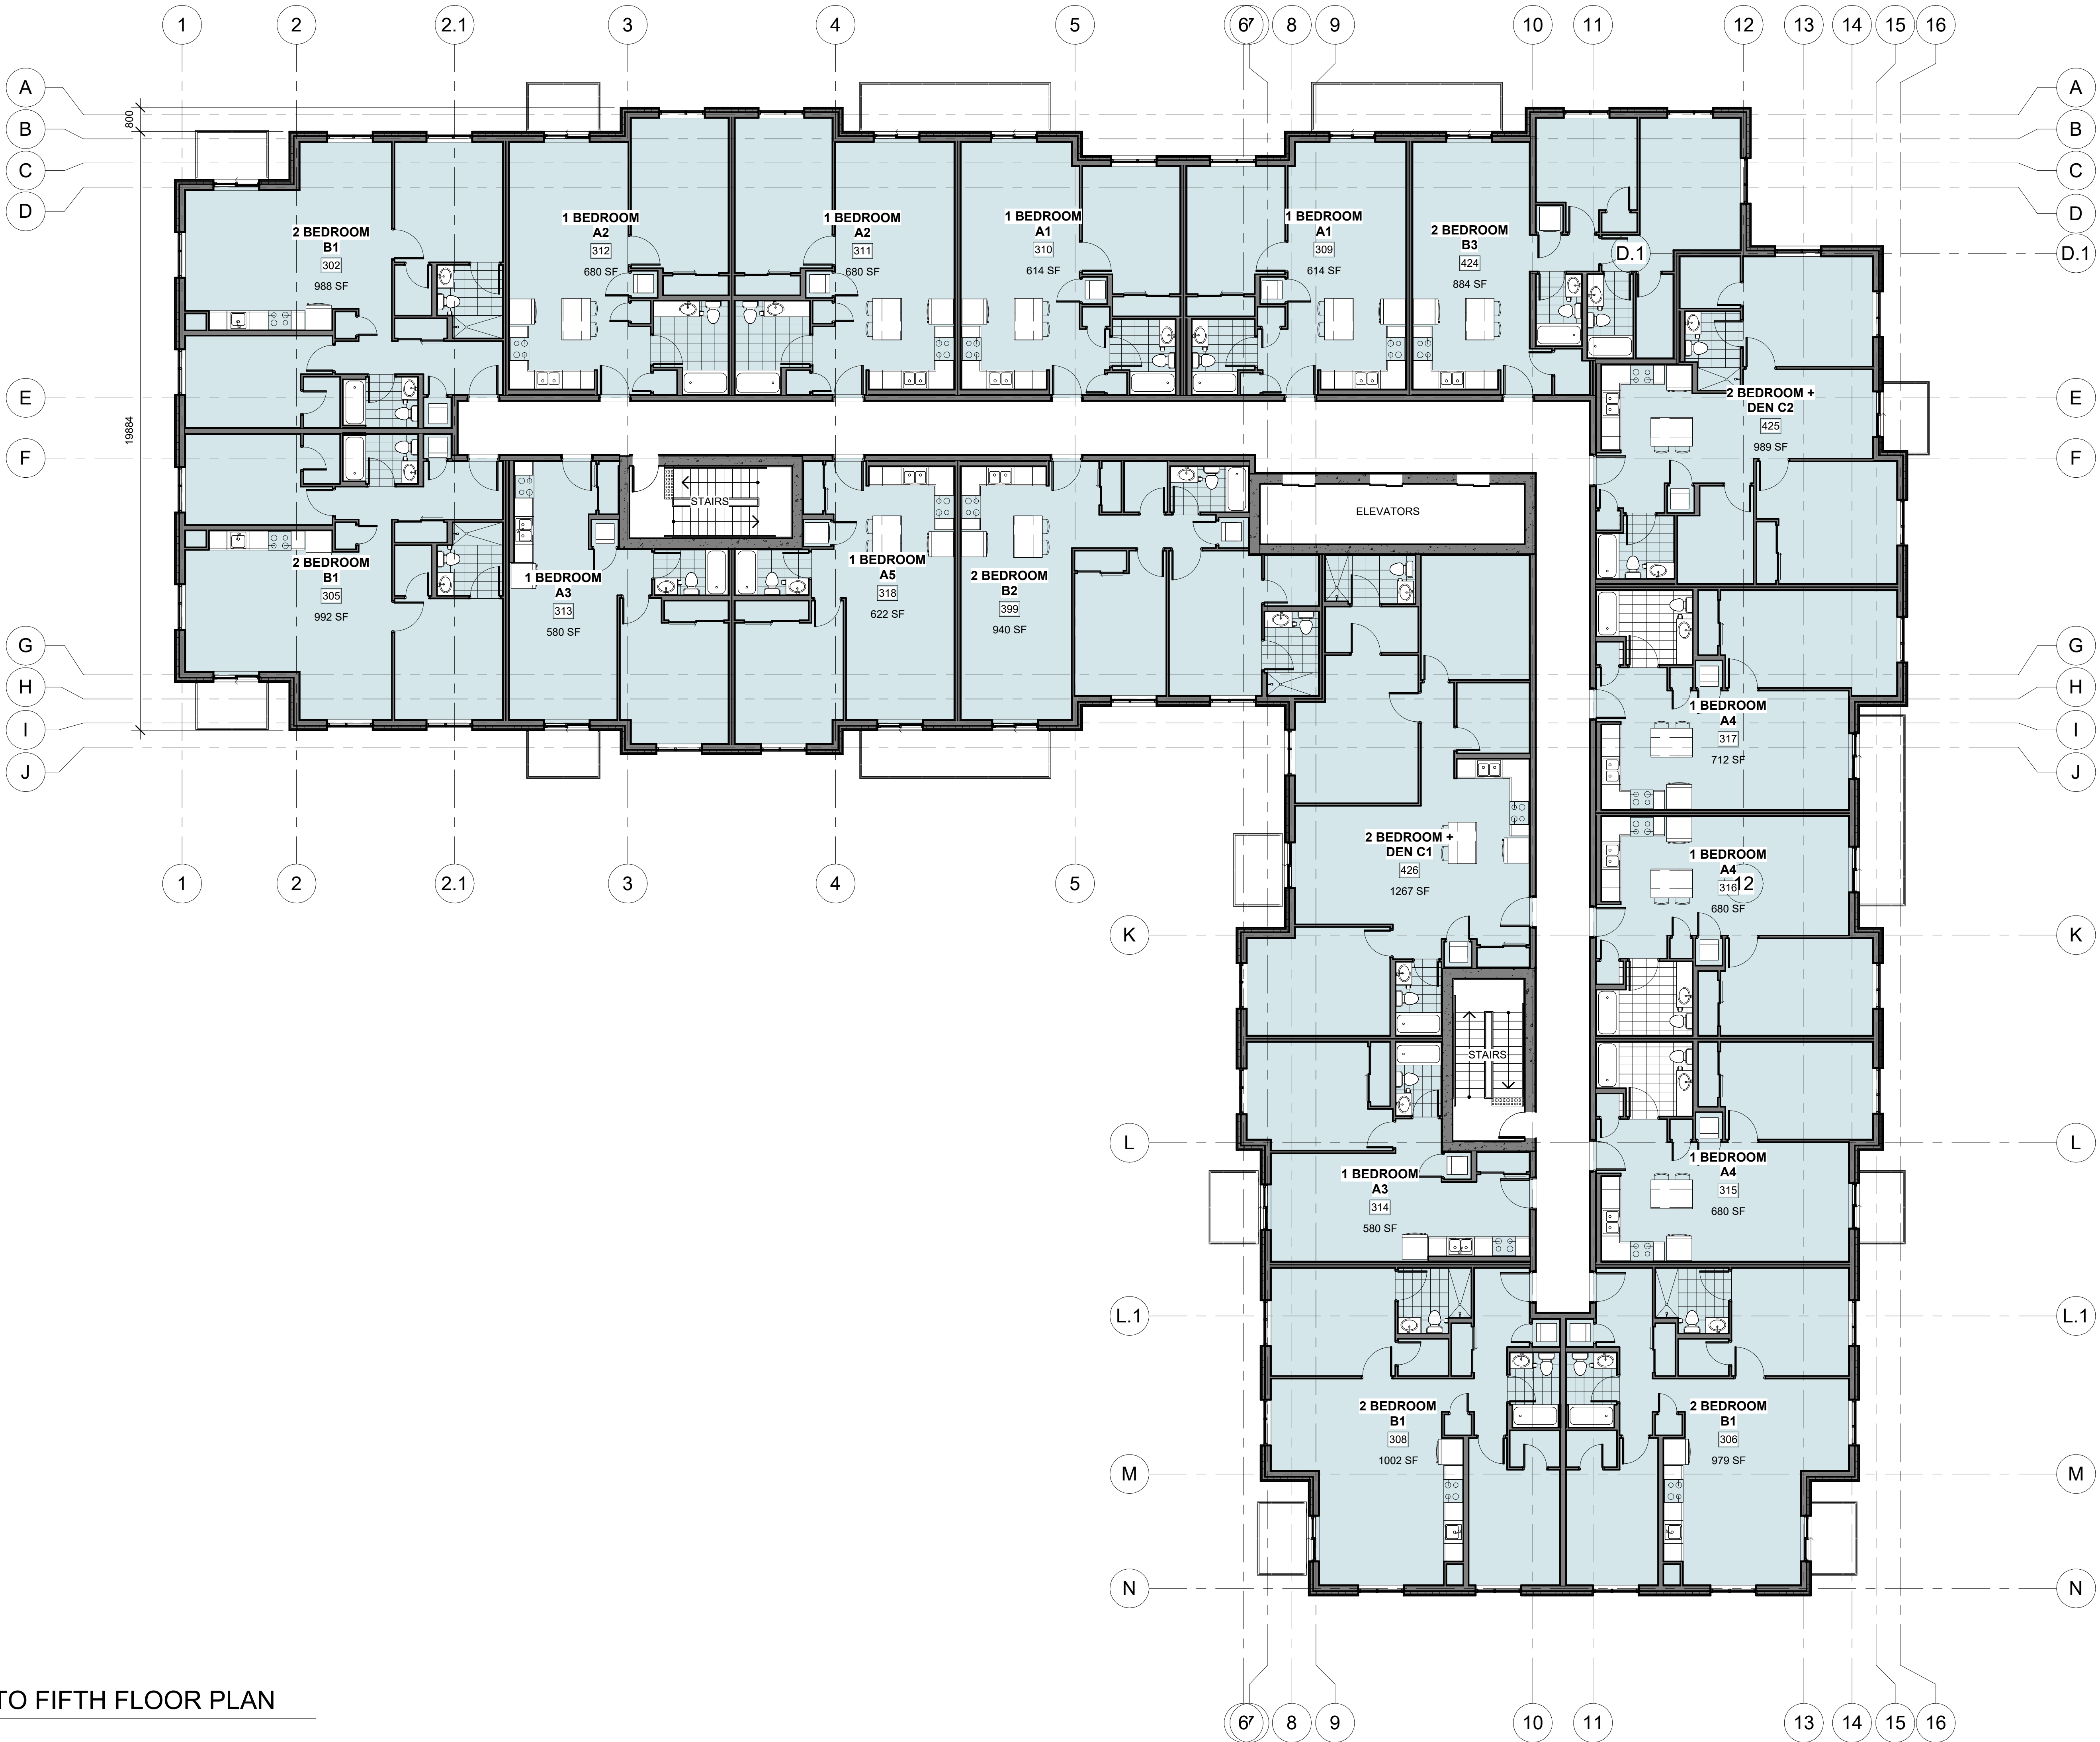

1 THIRD TO FIFTH FLOOR PLAN  
1 : 100

DO NOT SCALE DRAWINGS

CHECK AND VERIFY ALL DIMENSIONS BEFORE  
PROCEEDING WITH THE WORK.

DRAWINGS NOT TO BE USED FOR CONSTRUCTION  
UNLESS STAMPED AND SIGNED BY THE  
CONSULTANT.

THESE DRAWINGS HAVE BEEN DESIGNED IN  
CONFORMANCE WITH THE ONTARIO BUILDING  
CODE.

Revisions

| Revision Number | Revision Date | Revision Description |
|-----------------|---------------|----------------------|
| 2               | 2024-12-09    | MINOR VARIANCE r1    |
| 3               | 2025-02-24    | MINOR VARIANCE r1b   |

Alexander Wilson Architect Inc  
Admiralty Place  
103-20 Gore Street  
Kingston Ontario, K7L 2L1  
t: 613.545.3744 ext 213  
f: 613.545.1411

Stamp

Project  
4836 Bank Street Seniors  
Apartments

Drawing


SIXTH FLOOR PLAN

|             |                        |
|-------------|------------------------|
| Drawn By    | Checked By             |
| Scale       | 1 : 100                |
| Date        | 2025-02-25 12:30:39 PM |
| Project No. | 2330                   |
| Revision    | 3                      |
| Drawing No. | A107                   |

APPLICATION NUMBER D07-12-24-0169  
PLAN NUMBER: 19213

1:1

1 SIXTH FLOOR PLAN  
1 : 100

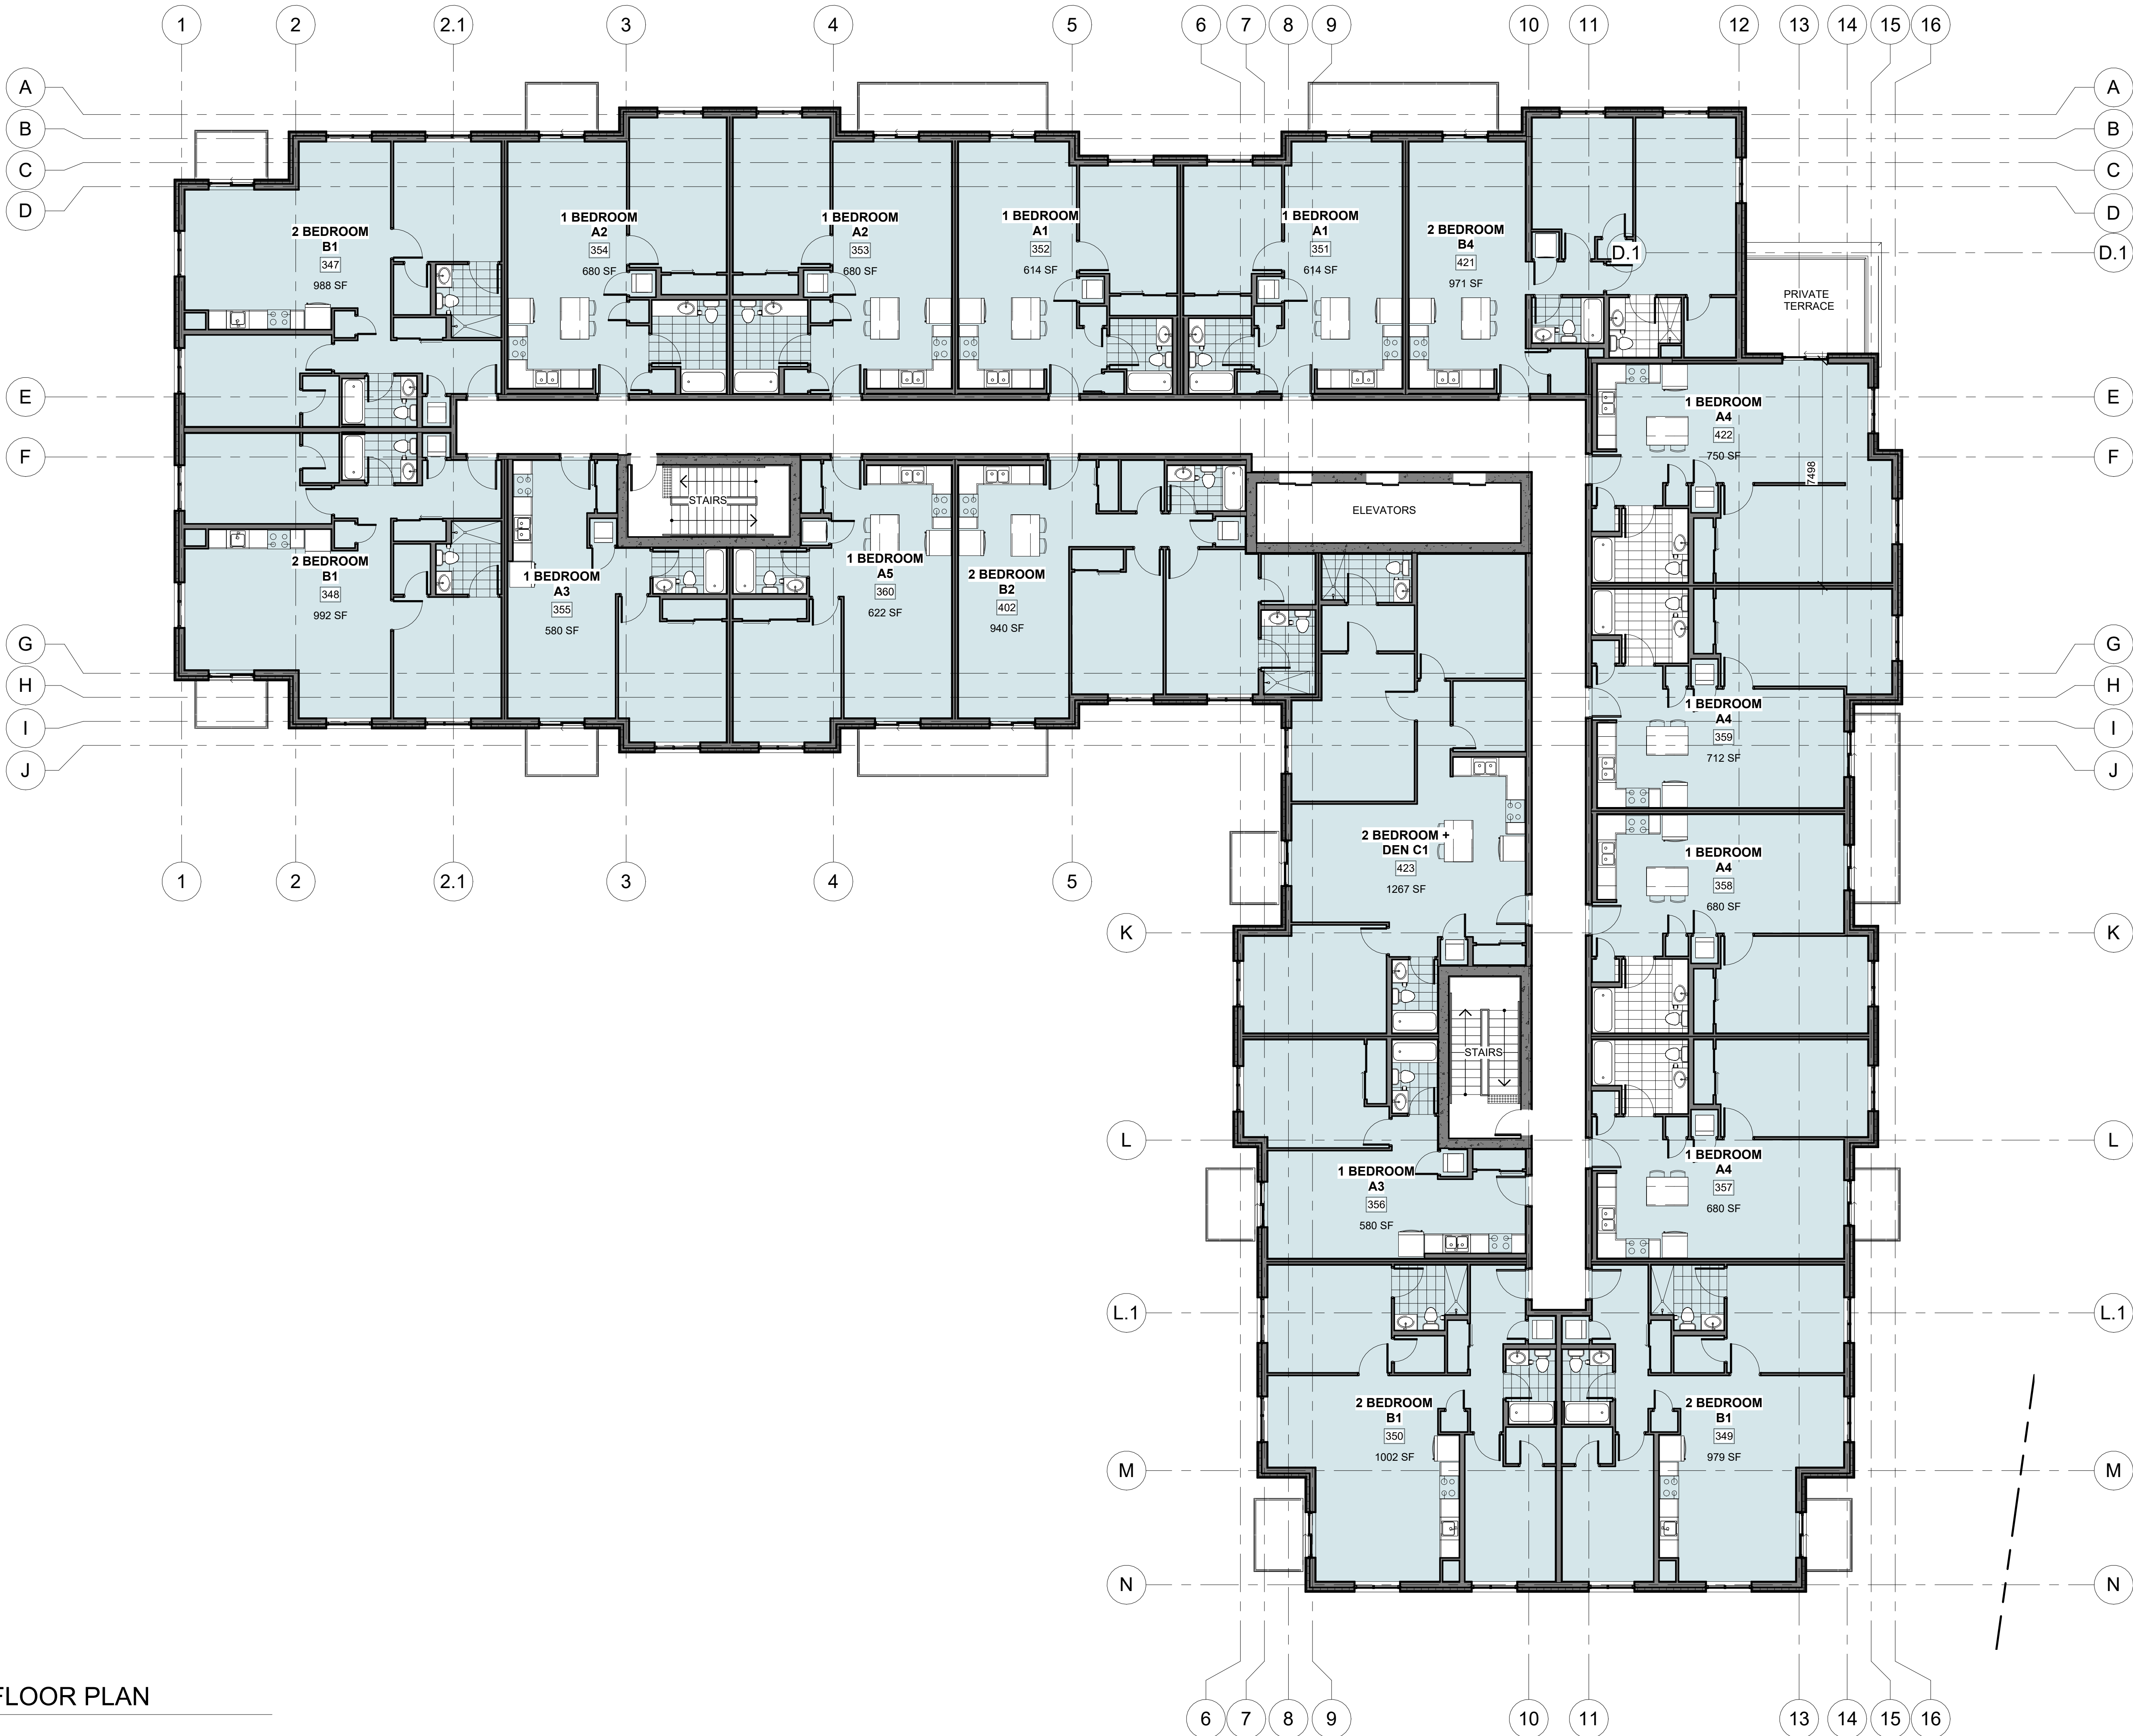

DO NOT SCALE DRAWINGS

CHECK AND VERIFY ALL DIMENSIONS BEFORE  
PROCEEDING WITH THE WORK.

DRAWINGS NOT TO BE USED FOR CONSTRUCTION  
UNLESS STAMPED AND SIGNED BY THE  
CONSULTANT.

THESE DRAWINGS HAVE BEEN DESIGNED IN  
CONFORMANCE WITH THE ONTARIO BUILDING  
CODE.

Revisions

| Revision Number | Revision Date | Revision Description |
|-----------------|---------------|----------------------|
| 2               | 2024-12-09    | MINOR VARIANCE r1    |
| 3               | 2025-02-24    | MINOR VARIANCE r1b   |

Alexander Wilson Architect Inc  
Admiralty Place  
103-20 Gore Street  
Kingston Ontario, K7L 2L1  
t: 613.545.3744 ext 213  
f: 613.545.1411

Stamp

Project  
4836 Bank Street Seniors  
Apartments

Drawing

SEVENTH & EIGHTH  
FLOOR PLAN

|             |                        |
|-------------|------------------------|
| Drawn By    | Checked By             |
| Scale       | 1 : 100                |
| Date        | 2025-02-25 12:30:43 PM |
| Project No. | 2330                   |
| Revision    | 3                      |
| Drawing No. | A108                   |

APPLICATION NUMBER D07-12-24-0169  
PLAN NUMBER: 19213

1:1

1 SEVENTH & EIGHTH FLOOR PLAN  
1 : 100

1 NINTH FLOOR PLAN  
1 : 100



DO NOT SCALE DRAWINGS  
CHECK AND VERIFY ALL DIMENSIONS BEFORE  
PROCEEDING WITH THE WORK.  
DRAWINGS NOT TO BE USED FOR CONSTRUCTION  
UNLESS STAMPED AND SIGNED BY THE  
CONSULTANT.  
THESE DRAWINGS HAVE BEEN DESIGNED IN  
CONFORMANCE WITH THE ONTARIO BUILDING  
CODE.

| Revisions       |               |                      |
|-----------------|---------------|----------------------|
| Revision Number | Revision Date | Revision Description |
| 2               | 2024-12-09    | MINOR VARIANCE r1    |
| 3               | 2025-02-24    | MINOR VARIANCE r1b   |

Alexander Wilson Architect Inc  
Admiralty Place  
103-20 Gore Street  
Kingston Ontario, K7L 2L1  
t: 613.545.3744 ext 213  
f: 613.545.1411

Project  
4836 Bank Street Seniors  
Apartments

Drawing  
NINTH FLOOR PLAN

|             |                        |
|-------------|------------------------|
| Drawn By    | Checked By             |
| Scale       | 1 : 100                |
| Date        | 2025-02-25 12:30:46 PM |
| Project No. | 2330                   |
| Revision    | 3                      |
| Drawing No. | A110                   |

DO NOT SCALE DRAWINGS

CHECK AND VERIFY ALL DIMENSIONS BEFORE  
PROCEEDING WITH THE WORK.

DRAWINGS NOT TO BE USED FOR CONSTRUCTION  
UNLESS STAMPED AND SIGNED BY THE  
CONSULTANT.

THESE DRAWINGS HAVE BEEN DESIGNED IN  
CONFORMANCE WITH THE ONTARIO BUILDING  
CODE.

Revisions

| Revision Number | Revision Date | Revision Description |
|-----------------|---------------|----------------------|
| 2               | 2024-12-09    | MINOR VARIANCE r1    |
| 3               | 2025-02-24    | MINOR VARIANCE r1b   |



Alexander Wilson Architect Inc  
Admiralty Place  
103-20 Gore Street  
Kingston Ontario, K7L 2L1  
t: 613.545.3744 ext 213  
f: 613.545.1411

Stamp

Project

4836 Bank Street Seniors  
Apartments

Drawing

ROOF LEVEL PLAN

Drawn By

Checked By

Scale

1 : 100

Date

2025-02-25 12:30:48 PM

Project No.

2330

Revision


3

Drawing No.

A111

APPLICATION NUMBER D07-12-24-0169  
PLAN NUMBER: 19213

1:1



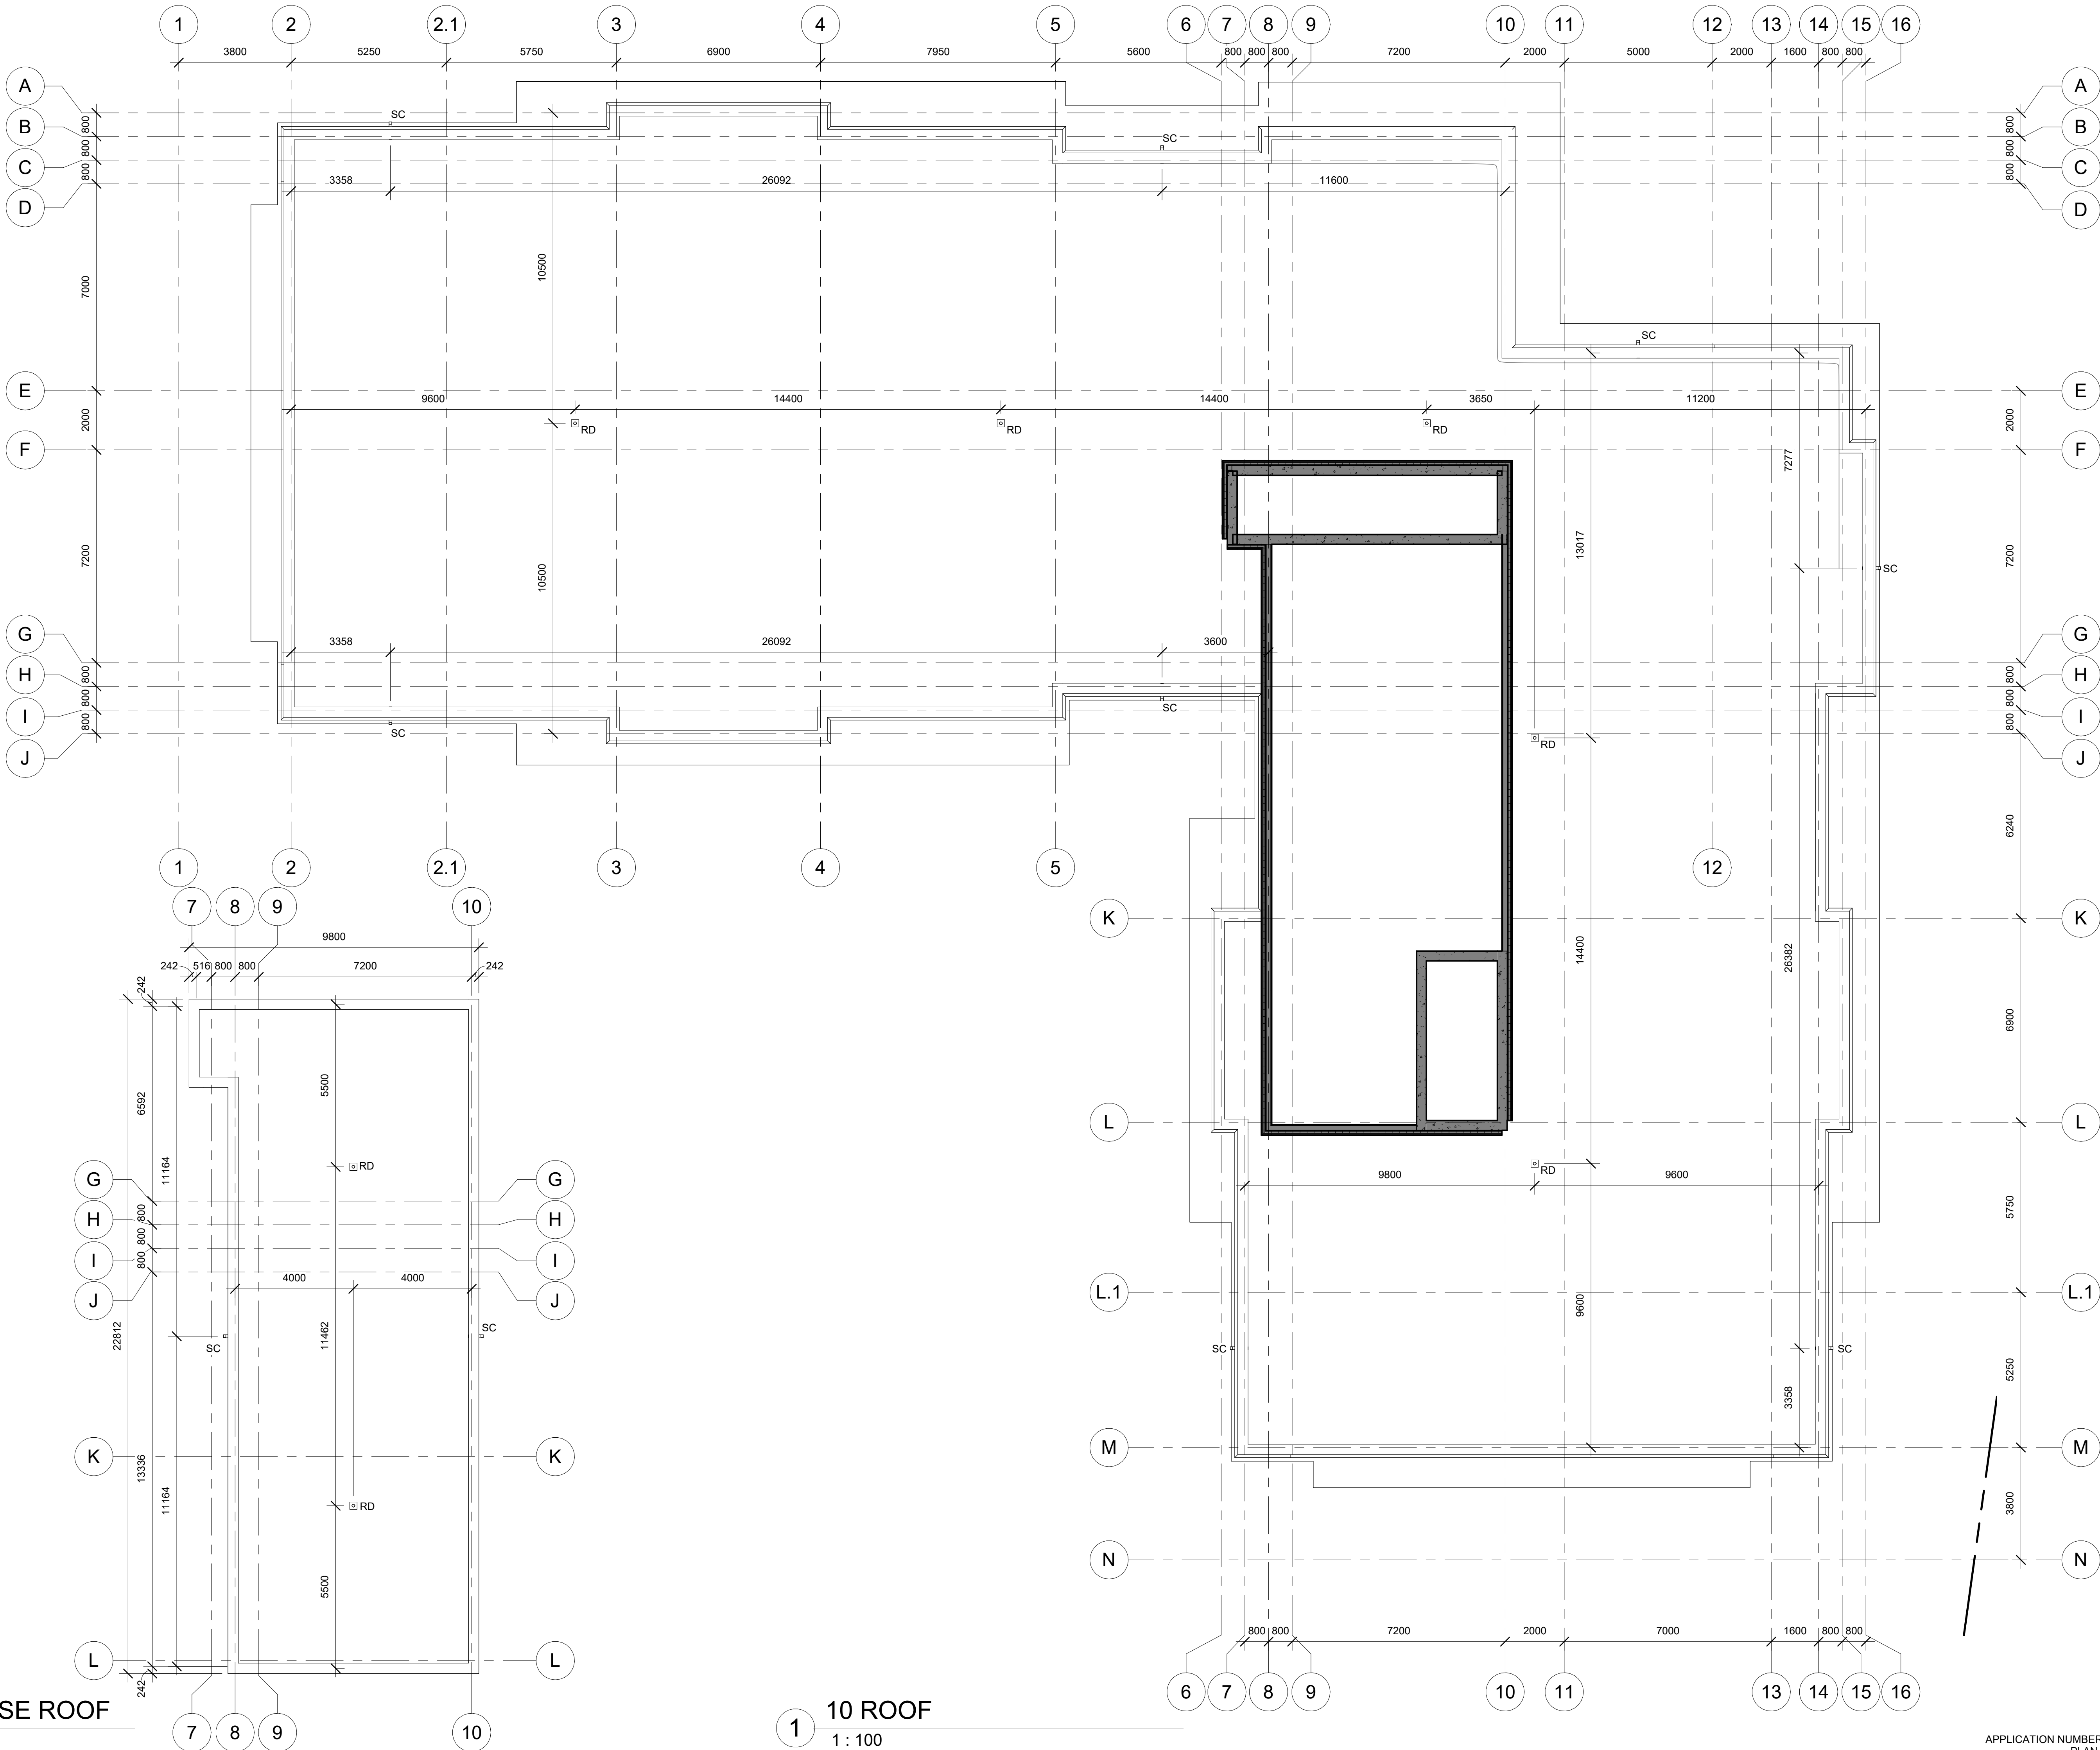


PENTHOUSE ROOF

10 ROOF

1 : 100


1 : 100

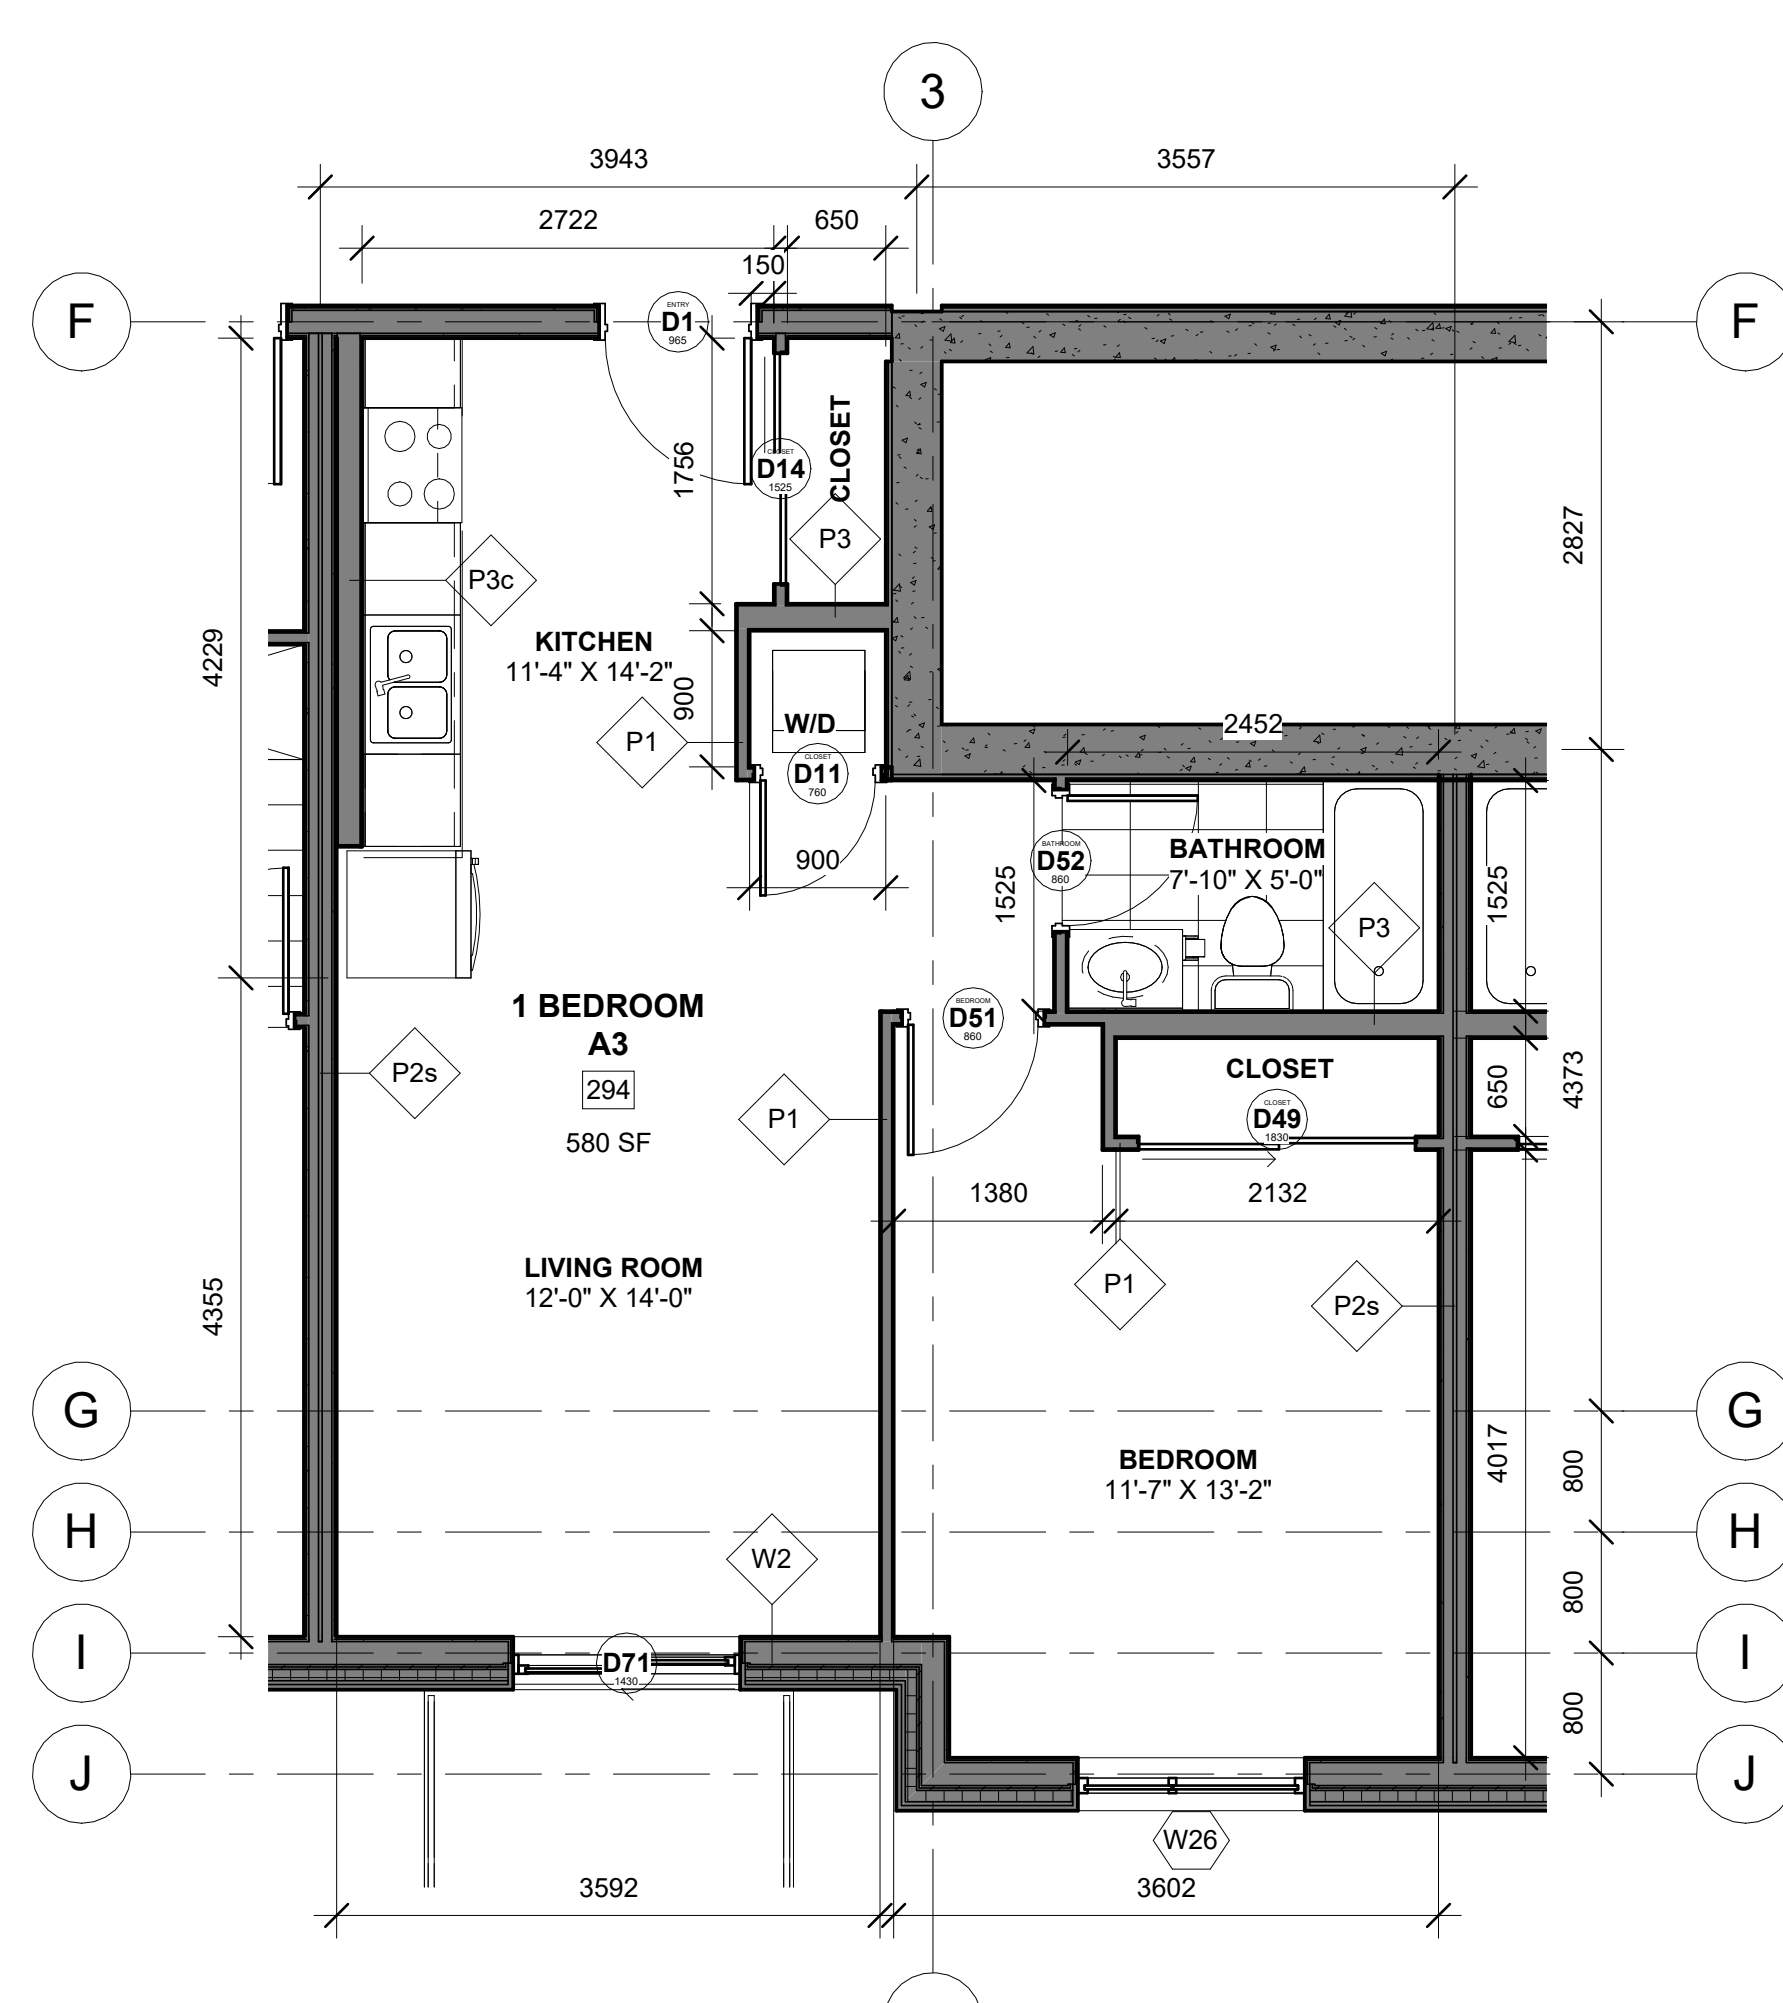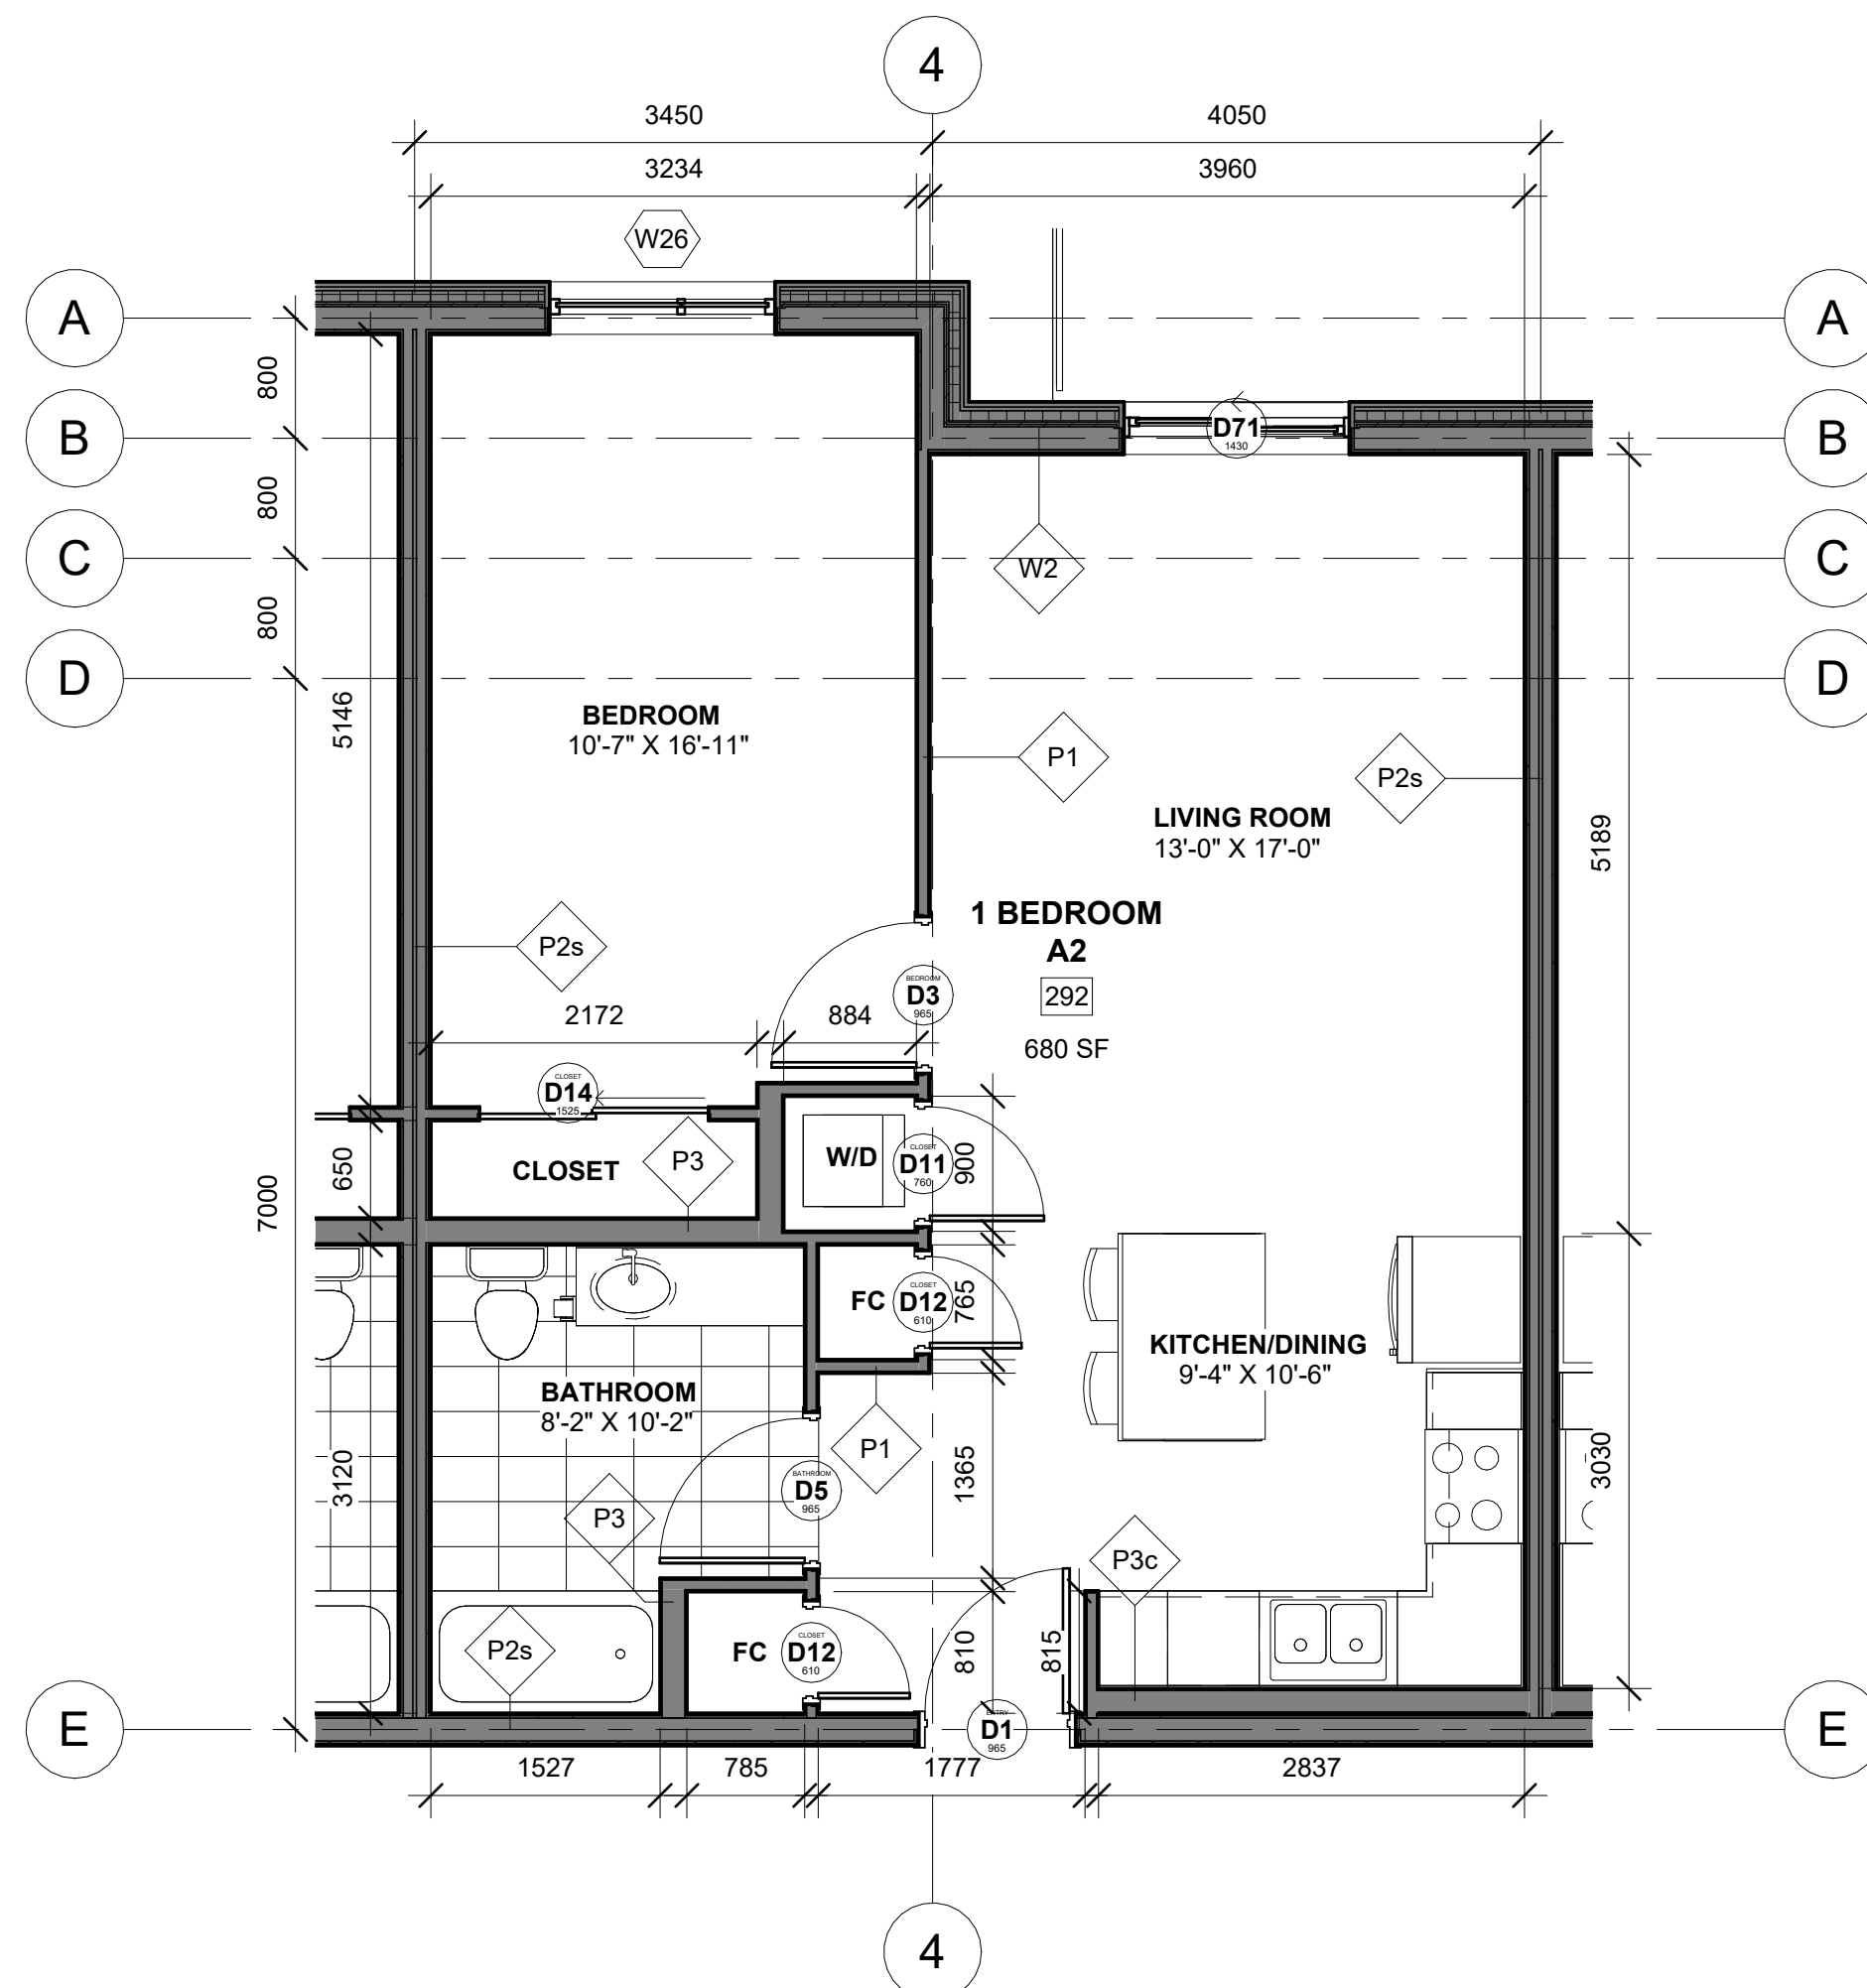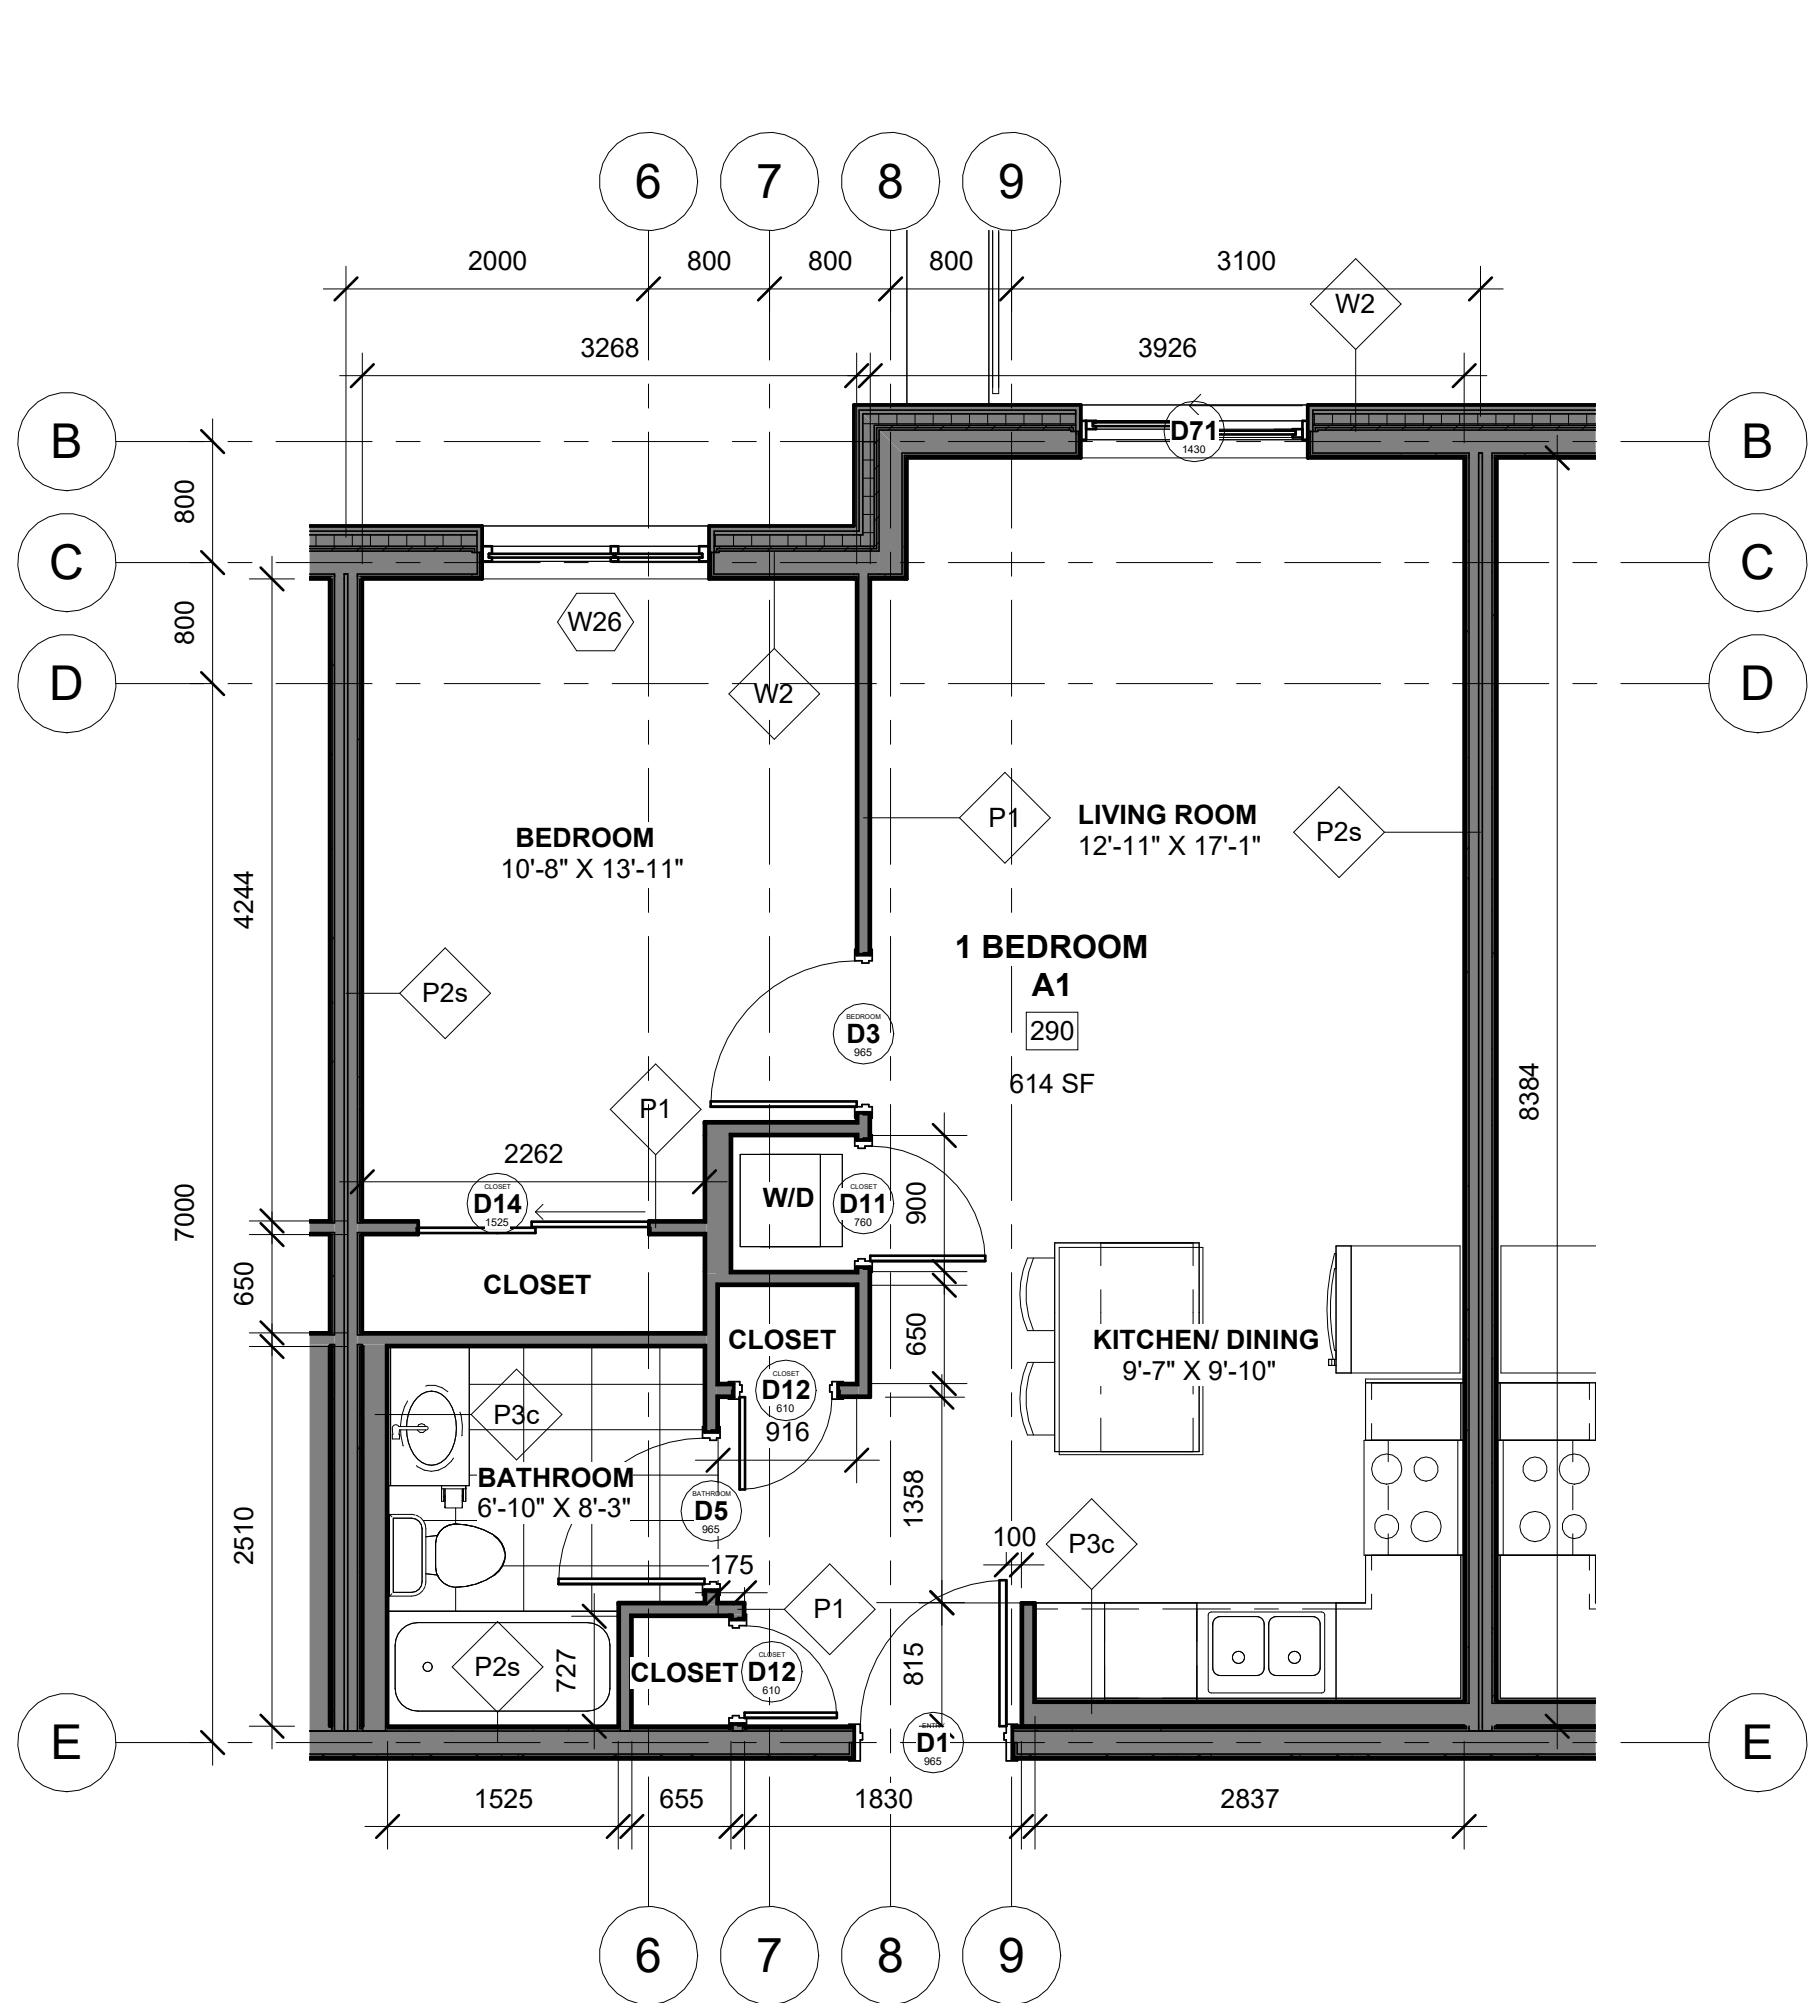


1 Unit Type A1  
1 : 50

2 Unit Type A2  
1 : 50

3 Unit Type A3  
1 : 50

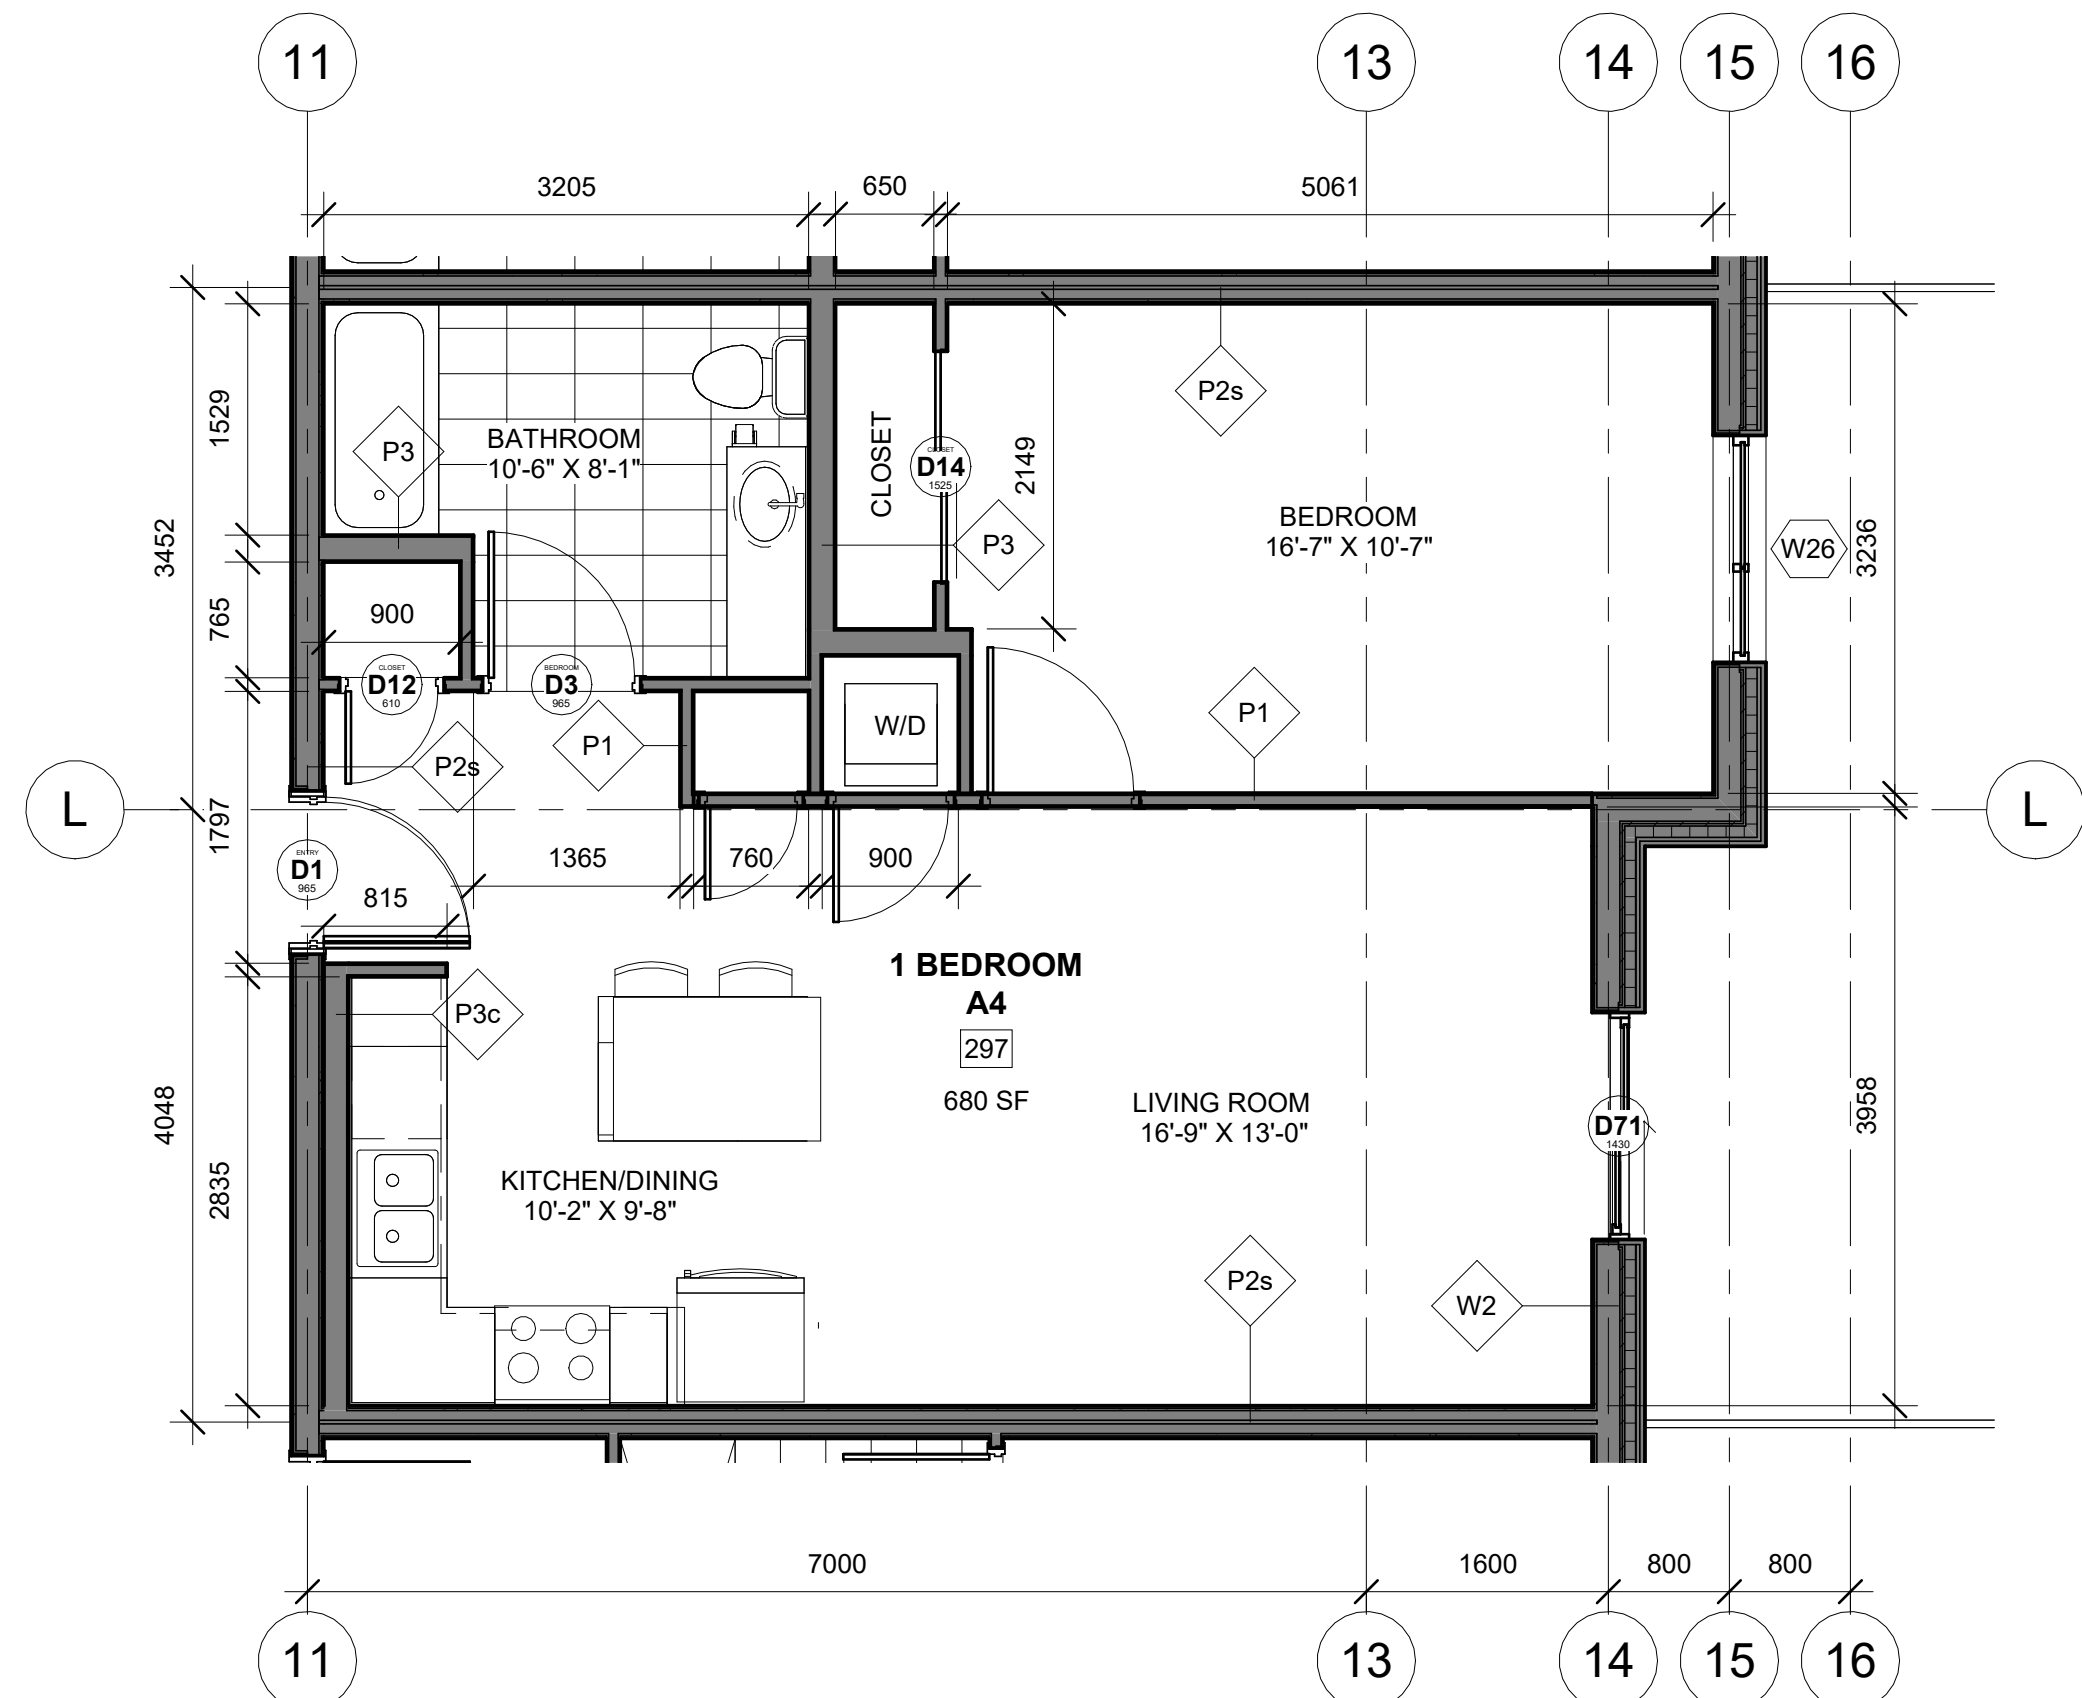

4 Unit Type A4  
1 : 50

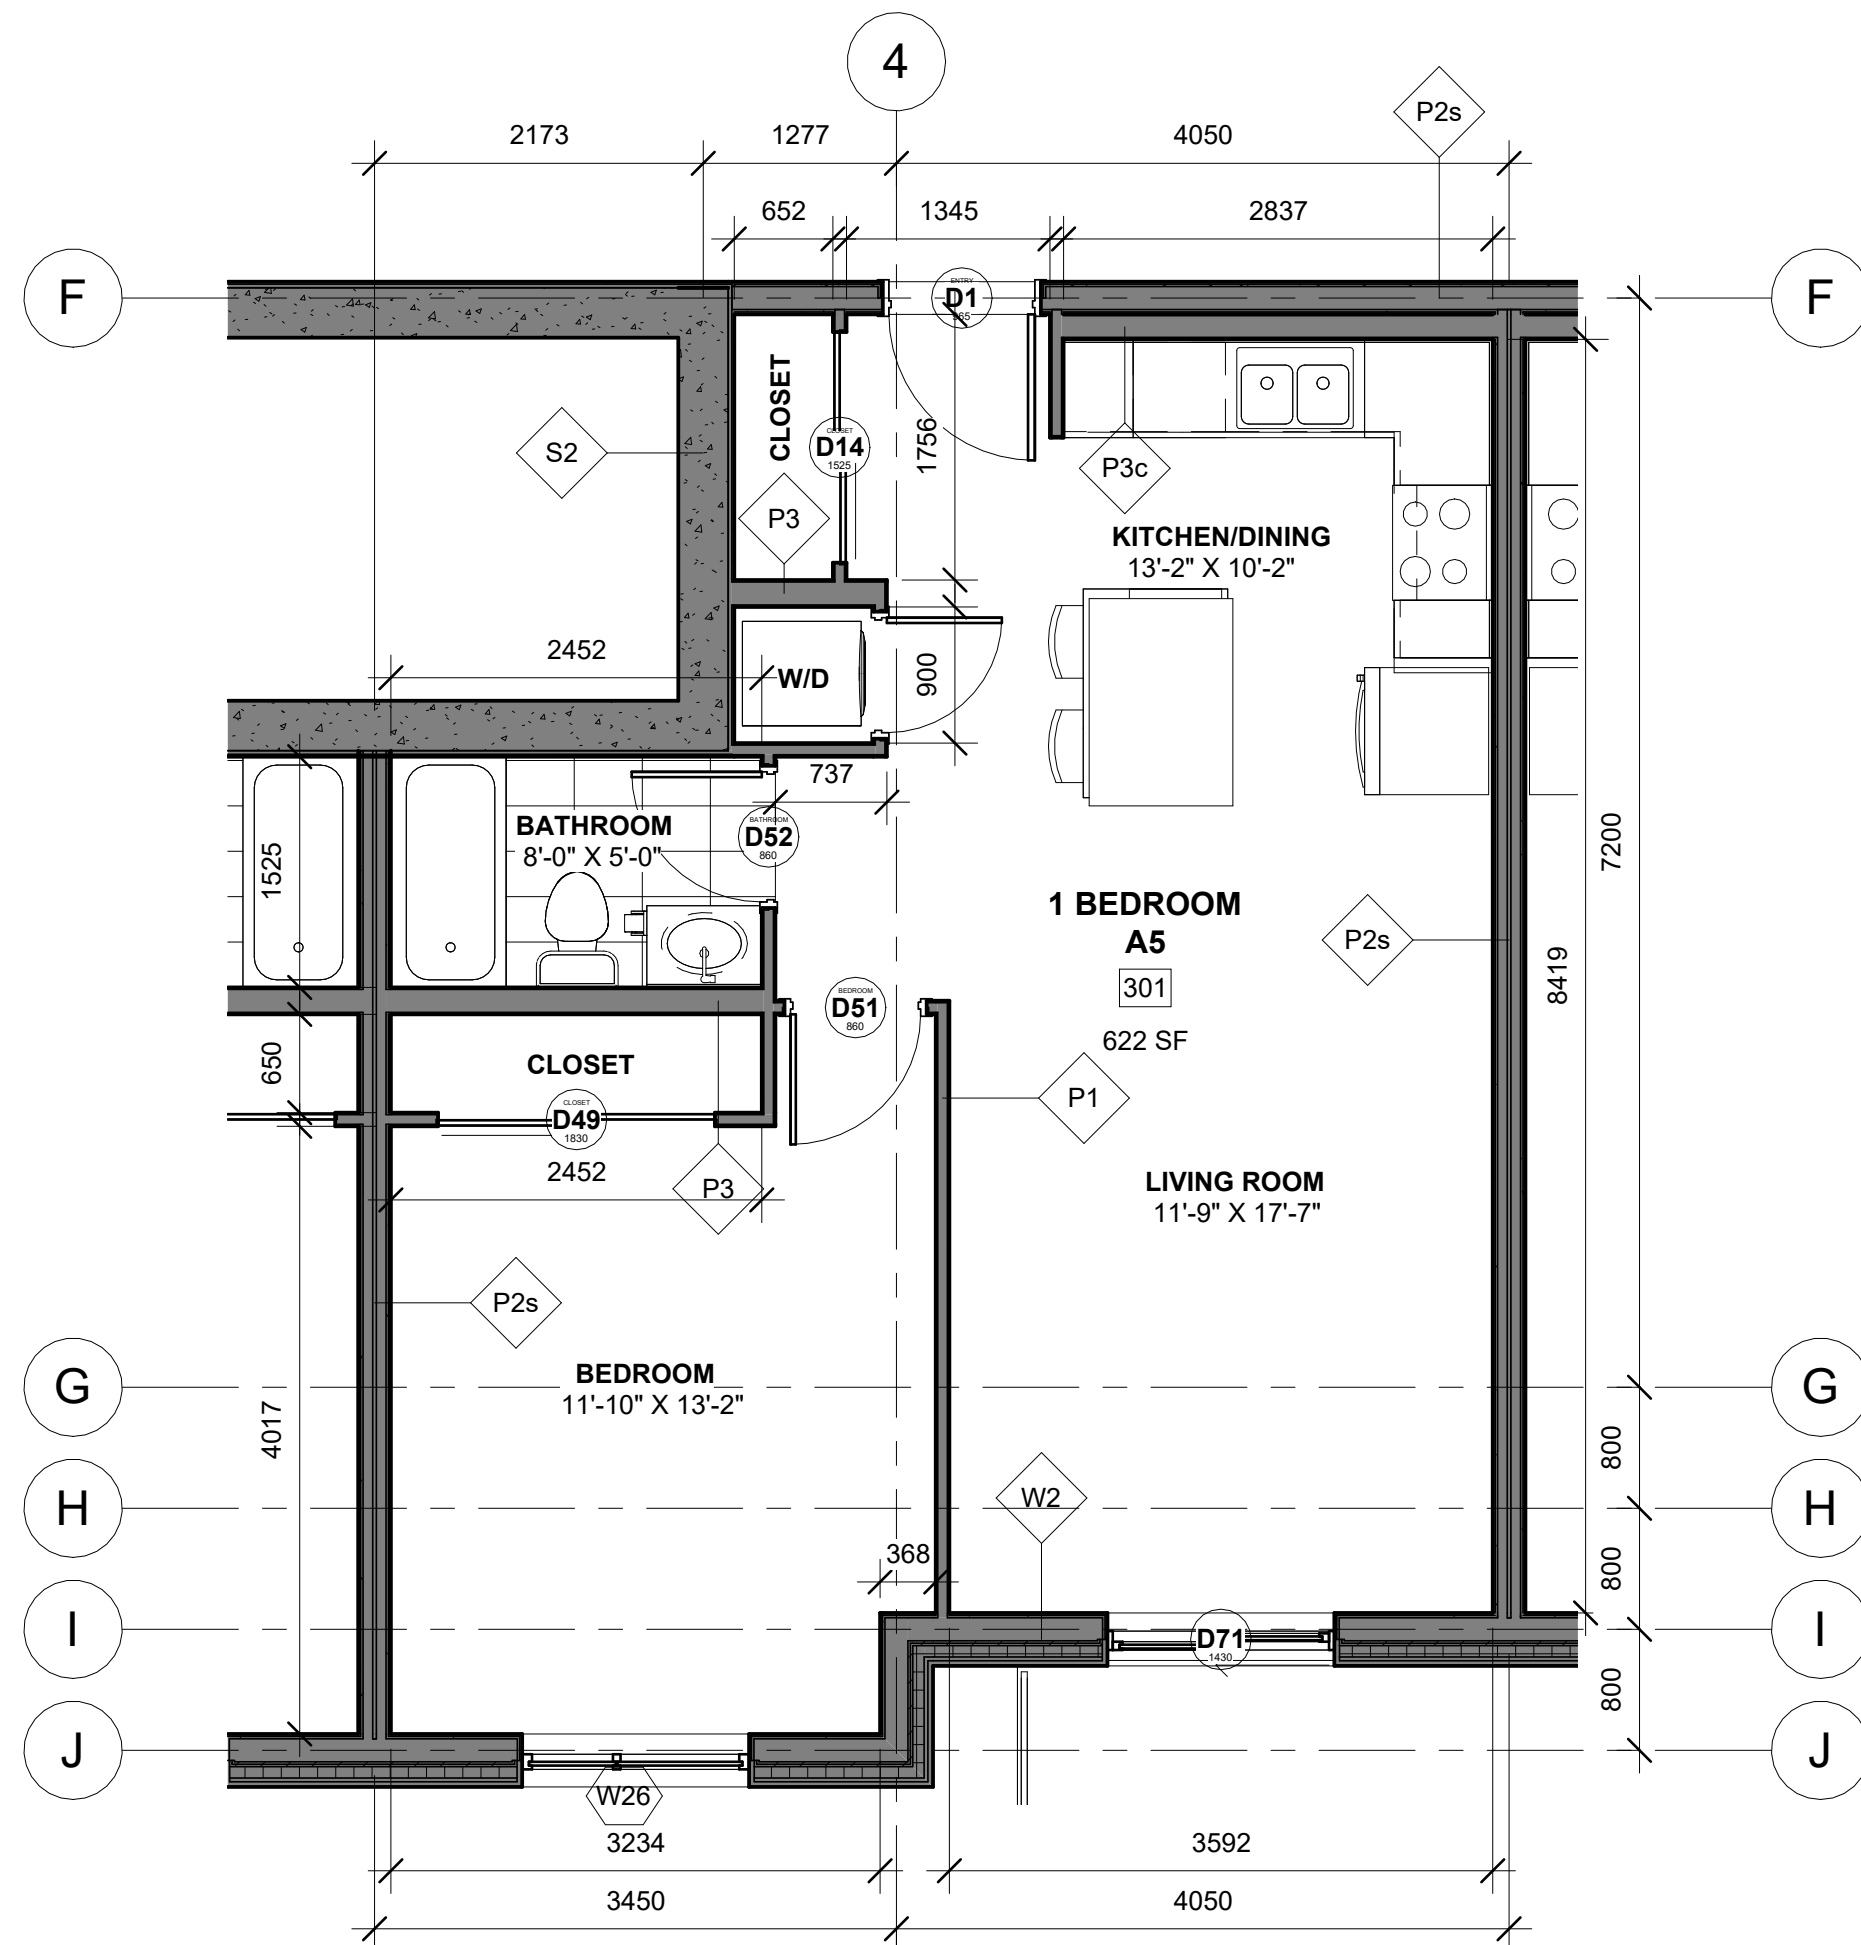

5 Unit Type A5  
1 : 50

DO NOT SCALE DRAWINGS  
CHECK AND VERIFY ALL DIMENSIONS BEFORE  
PROCEEDING WITH THE WORK.  
DRAWINGS NOT TO BE USED FOR CONSTRUCTION  
UNLESS STAMPED AND SIGNED BY THE  
CONSULTANT.  
THESE DRAWINGS HAVE BEEN DESIGNED IN  
CONFORMANCE WITH THE ONTARIO BUILDING  
CODE.

| Revisions       |               |                      |
|-----------------|---------------|----------------------|
| Revision Number | Revision Date | Revision Description |
| 1               | 2024-02-20    | MINOR VARIANCE       |
| 2               | 2024-12-09    | MINOR VARIANCE r1    |
| 3               | 2025-02-24    | MINOR VARIANCE r1b   |

Alexander Wilson Architect Inc  
Admiralty Place  
103-20 Gore Street  
Kingston Ontario, K7L 2L1  
t: 613.545.3744 ext 213  
f: 613.545.1411


Stamp

Project  
4836 Bank Street Seniors  
Apartments


Drawing

TYPICAL 1 BEDROOM  
UNIT PLANS


|             |            |
|-------------|------------|
| Drawn By    | Checked By |
| Scale       | 1 : 50     |
| Project No. | 2330       |
| Drawing No. | A151       |

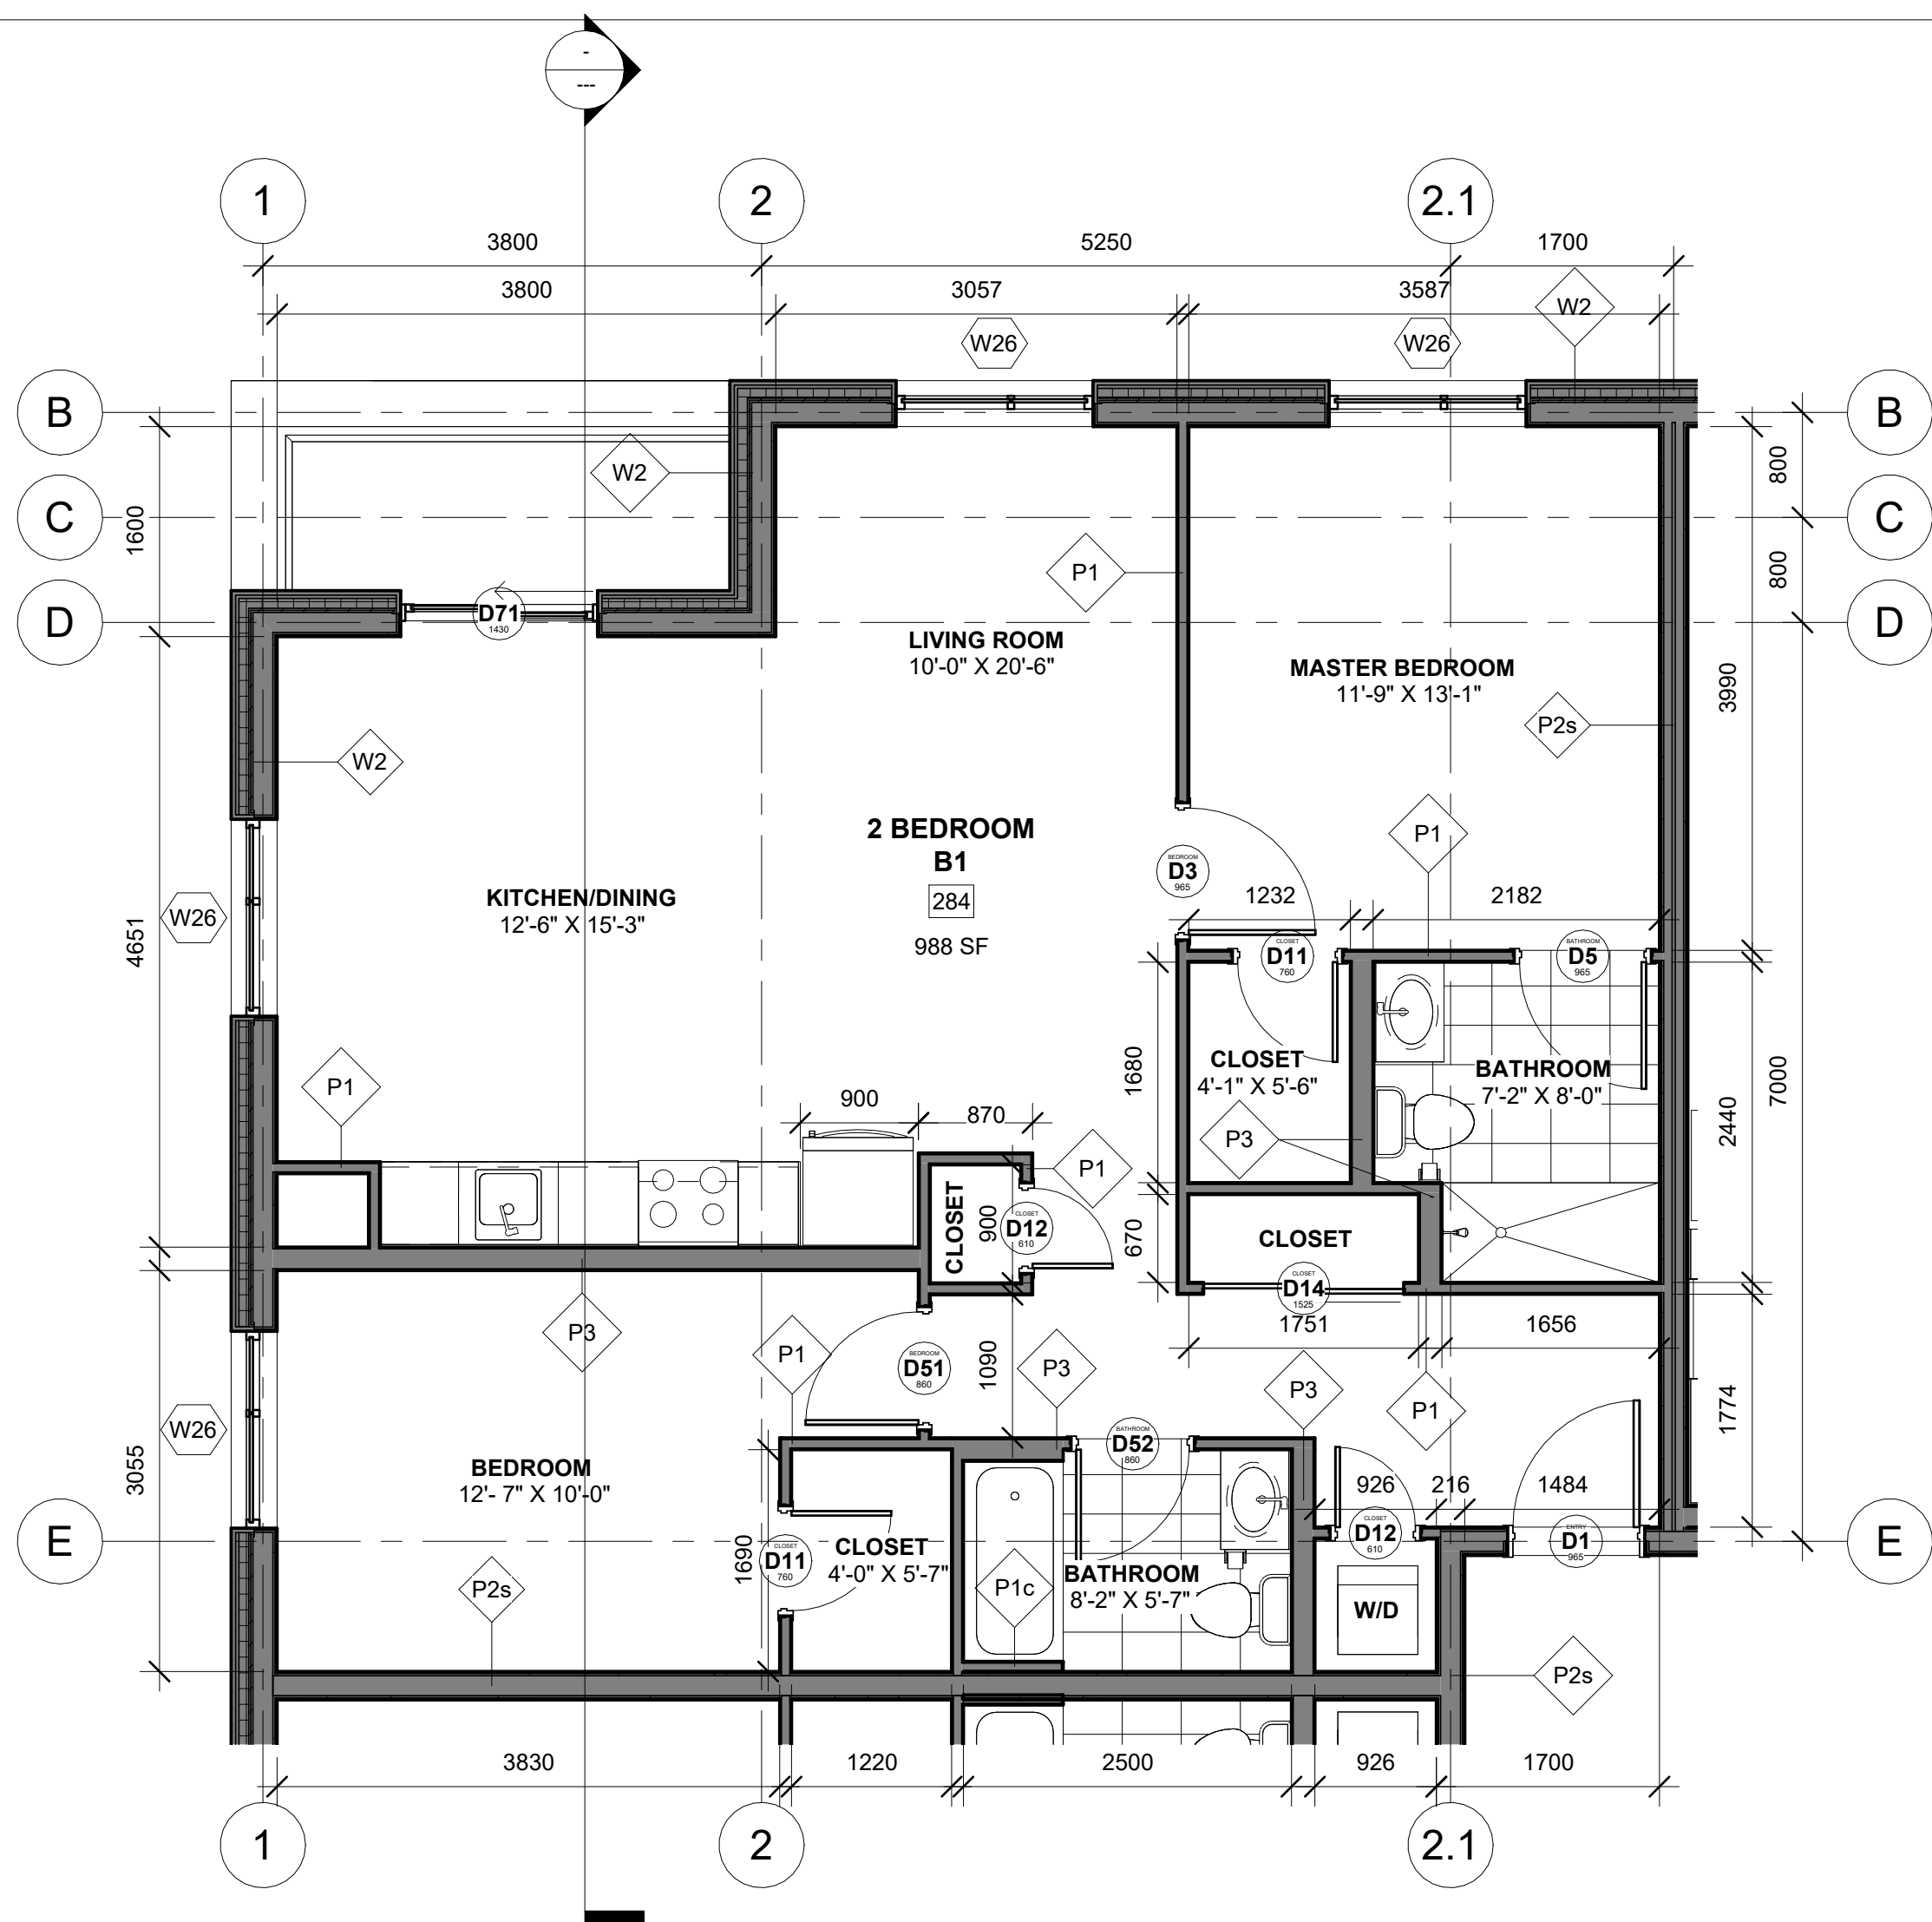

1 Unit Type B1  
1 : 50

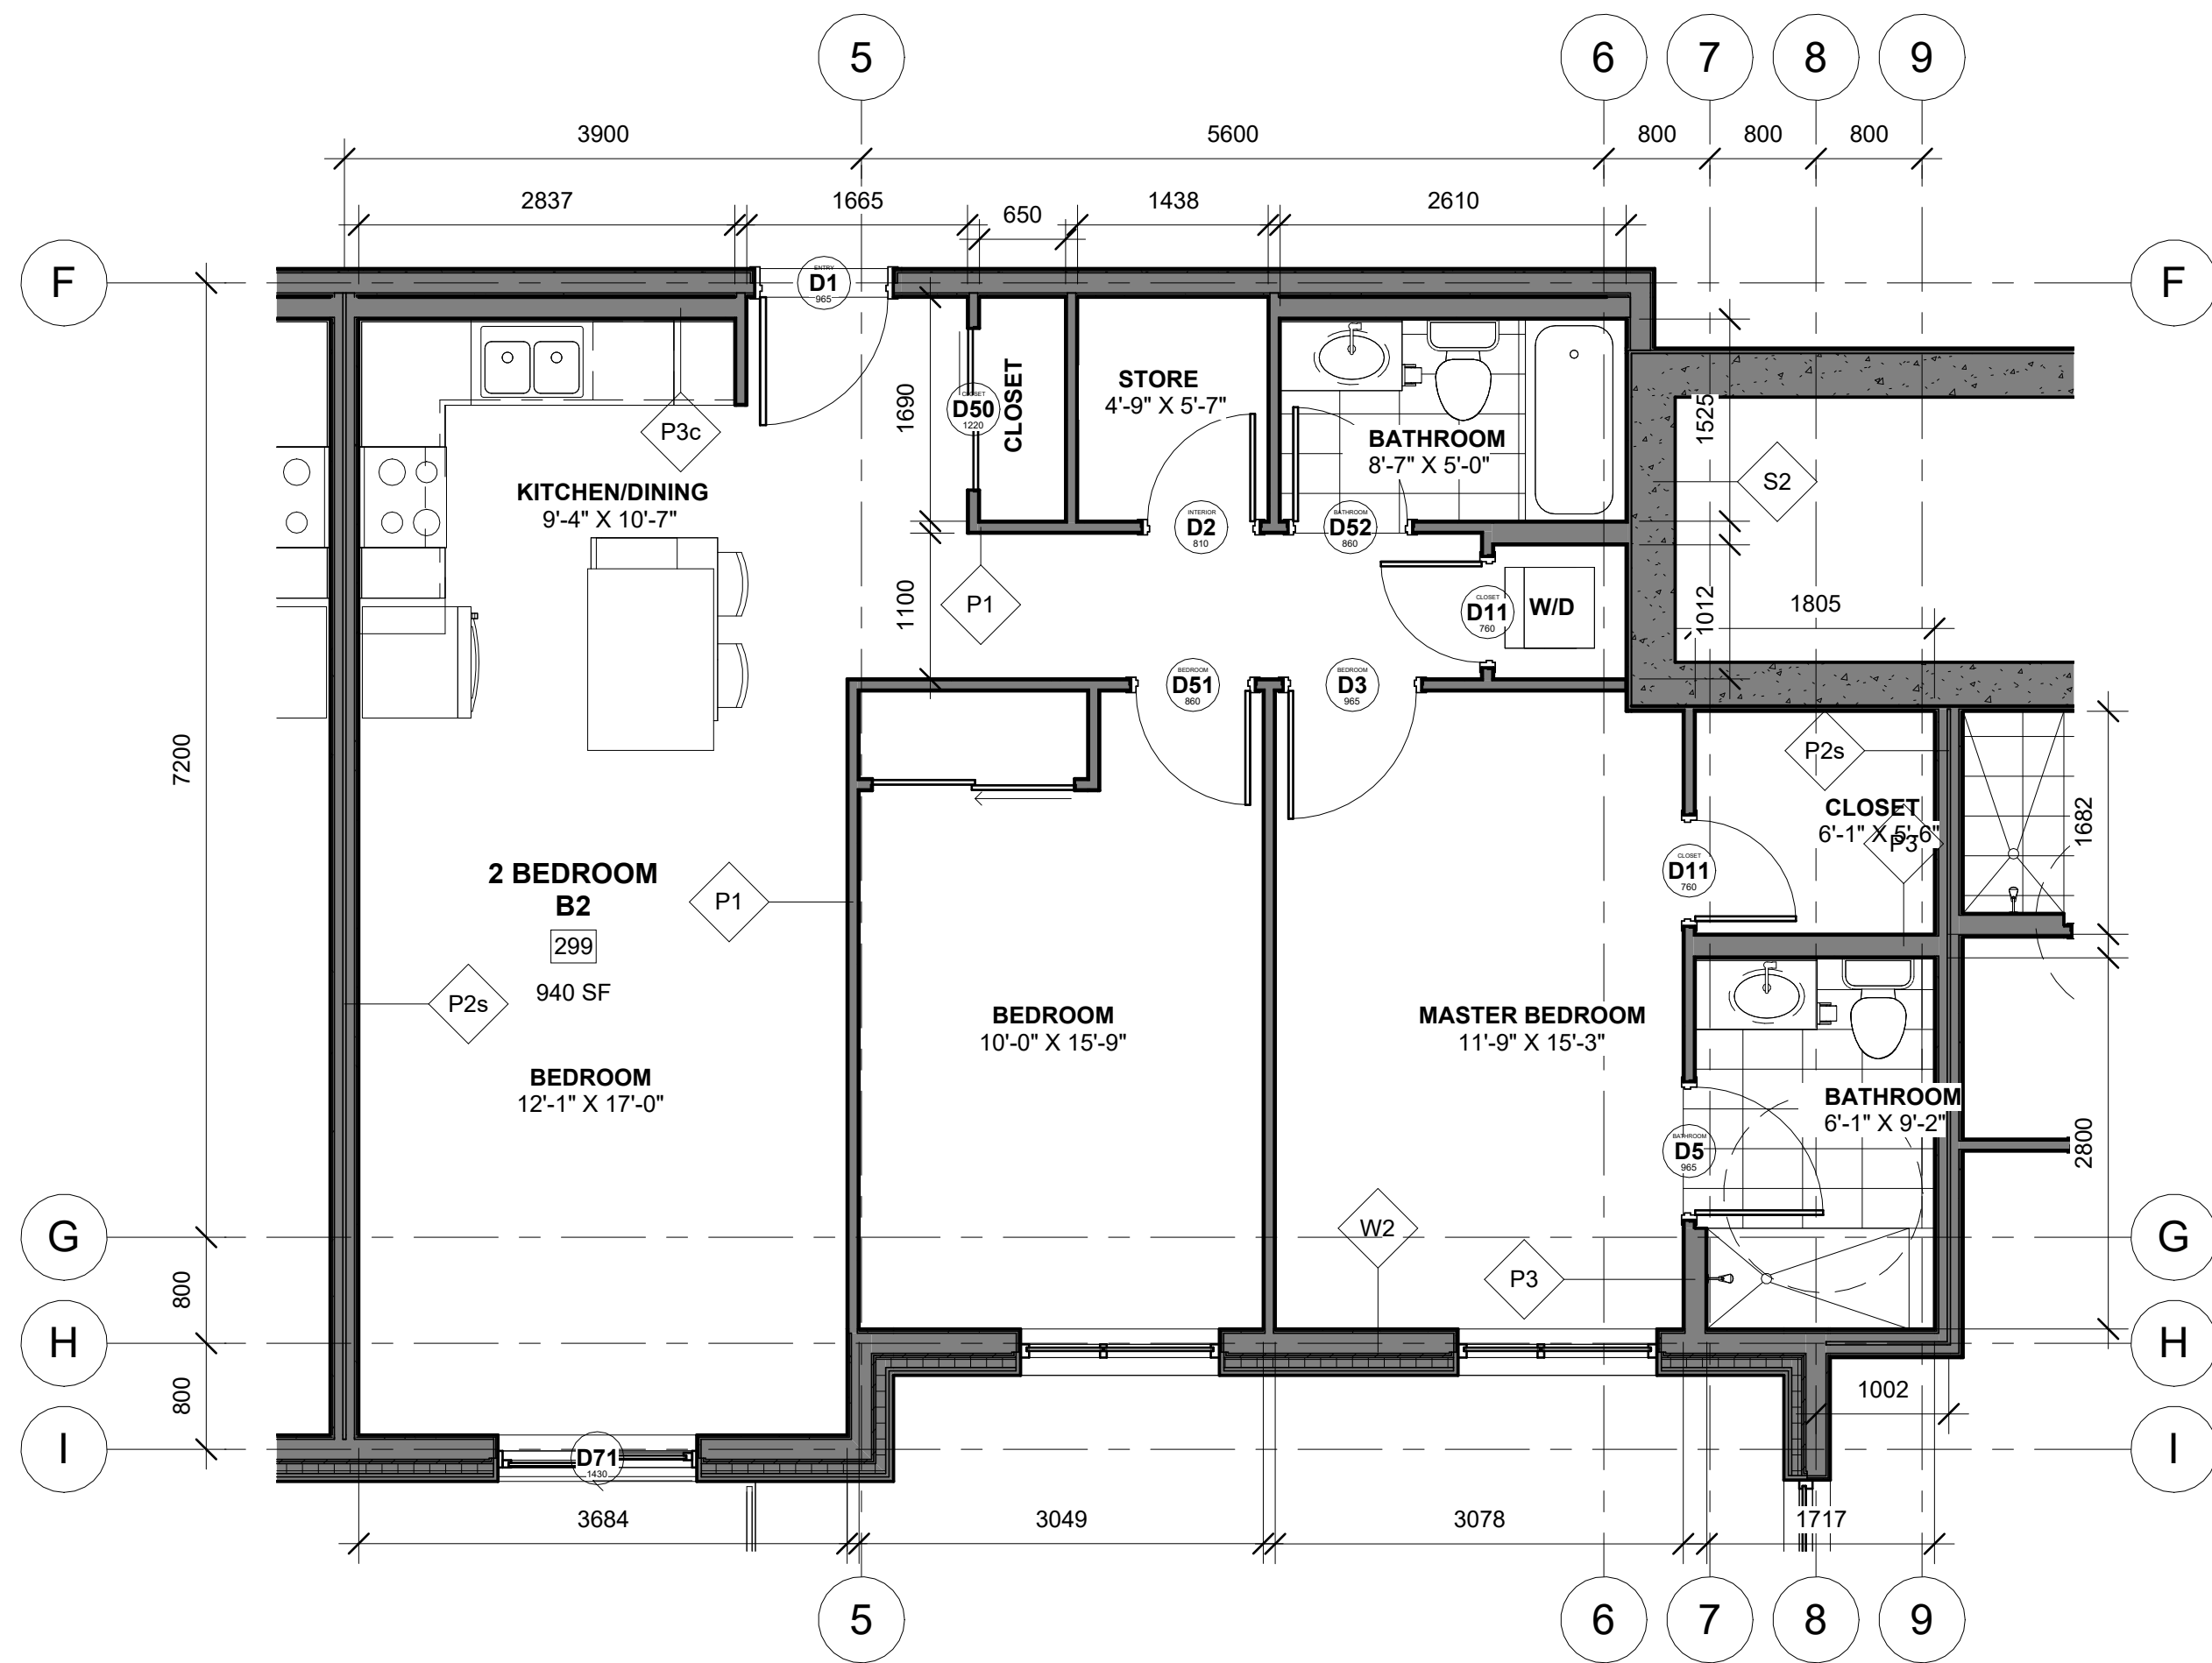

2 Unit Type B2  
1 : 50

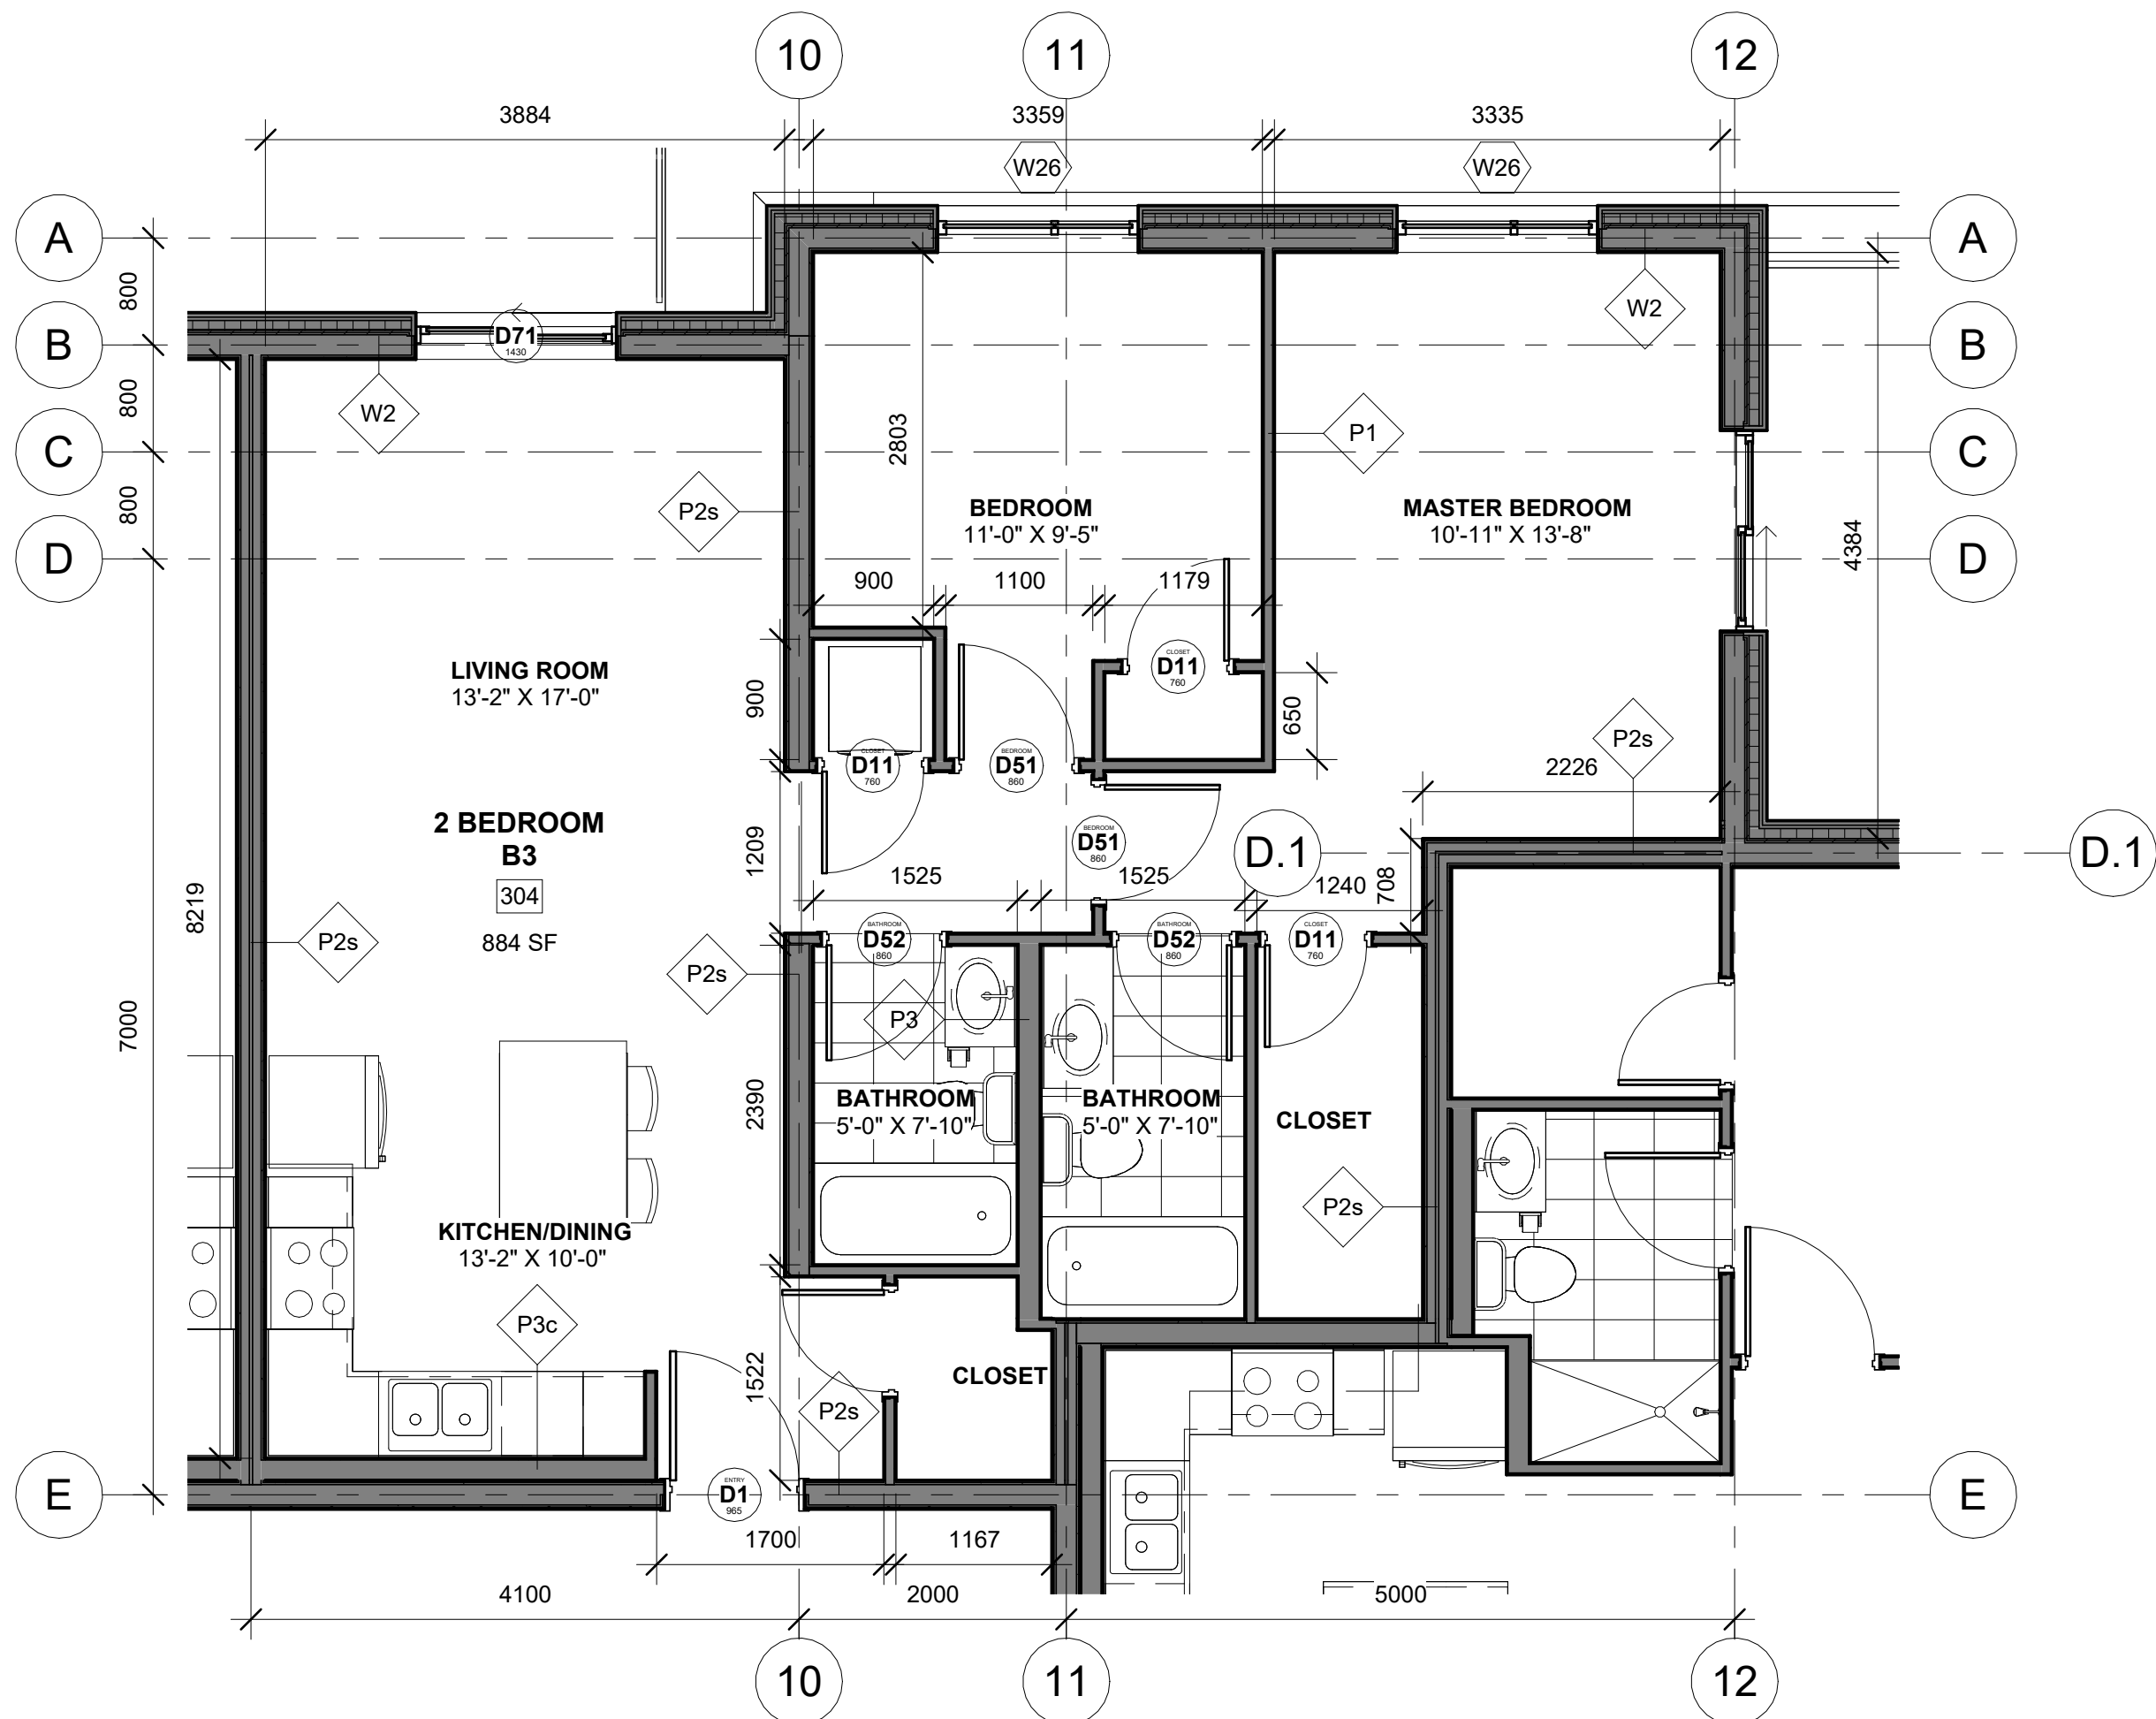

3 Unit Type B3  
1 : 50

DO NOT SCALE DRAWINGS

CHECK AND VERIFY ALL DIMENSIONS BEFORE  
PROCEEDING WITH THE WORK.

DRAWINGS NOT TO BE USED FOR CONSTRUCTION  
UNLESS STAMPED AND SIGNED BY THE  
CONSULTANT.

THESE DRAWINGS HAVE BEEN DESIGNED IN  
COMFORMANCE WITH THE ONTARIO BUILDING  
CODE.

| Revisions       |               |                      |
|-----------------|---------------|----------------------|
| Revision Number | Revision Date | Revision Description |

|   |            |                    |
|---|------------|--------------------|
| 1 | 2024-02-20 | MINOR VARIANCE     |
| 2 | 2024-12-09 | MINOR VARIANCE r1  |
| 3 | 2025-02-24 | MINOR VARIANCE r1b |

Alexander Wilson Architect Inc  
Admiralty Place  
103-20 Gore Street  
Kingston Ontario, K7L 2L1  
t: 613.545.3744 ext 213  
f: 613.545.1411

Stamp

Project  
4836 Bank Street Seniors  
Apartments

Drawing

TYPICAL 2 BEDROOM  
UNIT PLANS

Drawn By Checked By

Scale 1 : 50 Date 2025-02-25 12:30:56 PM

Project No. 2330 Revision 3

Drawing No. A152

DO NOT SCALE DRAWINGS

CHECK AND VERIFY ALL DIMENSIONS BEFORE  
PROCEEDING WITH THE WORK.


DRAWINGS NOT TO BE USED FOR CONSTRUCTION  
UNLESS STAMPED AND SIGNED BY THE  
CONSULTANT.

THESE DRAWINGS HAVE BEEN DESIGNED IN  
CONFORMANCE WITH THE ONTARIO BUILDING  
CODE.


Revisions

| Revision Number | Revision Date | Revision Description |
|-----------------|---------------|----------------------|
|-----------------|---------------|----------------------|

|   |            |                    |
|---|------------|--------------------|
| 1 | 2024-02-20 | MINOR VARIANCE     |
| 2 | 2024-12-09 | MINOR VARIANCE r1  |
| 3 | 2025-02-24 | MINOR VARIANCE r1b |

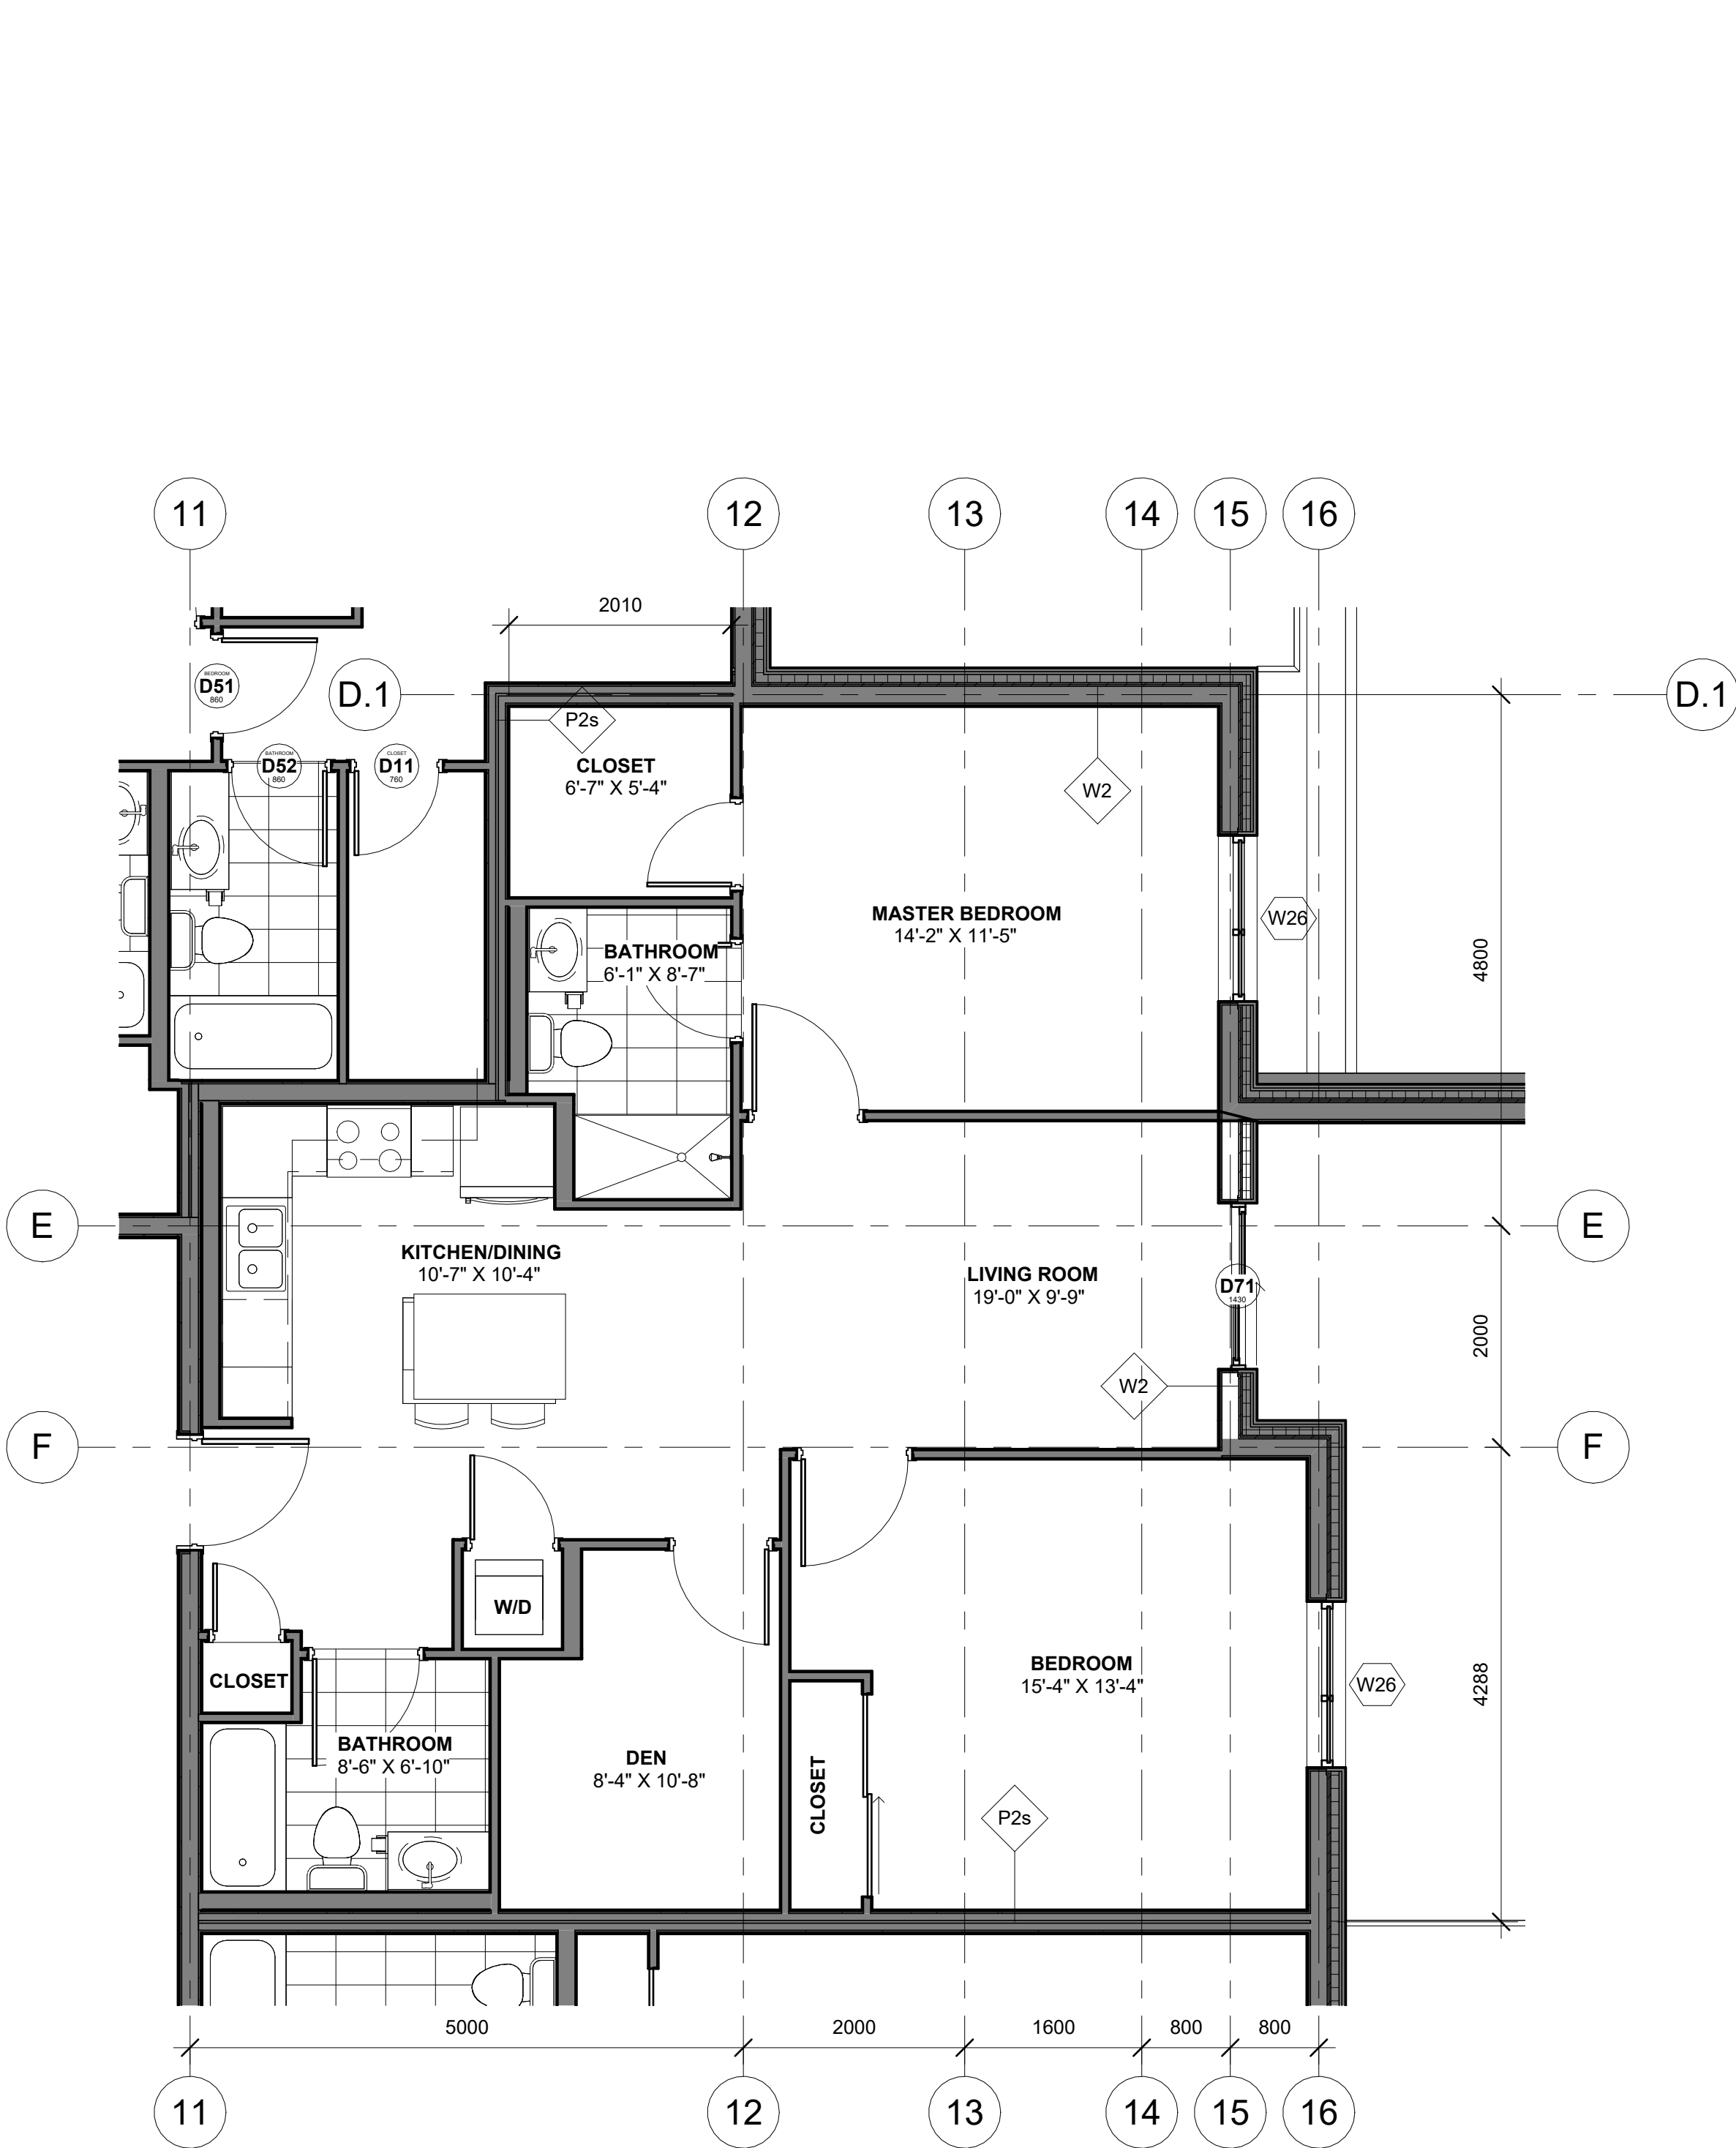

2 Unit Type C2  
1 : 50

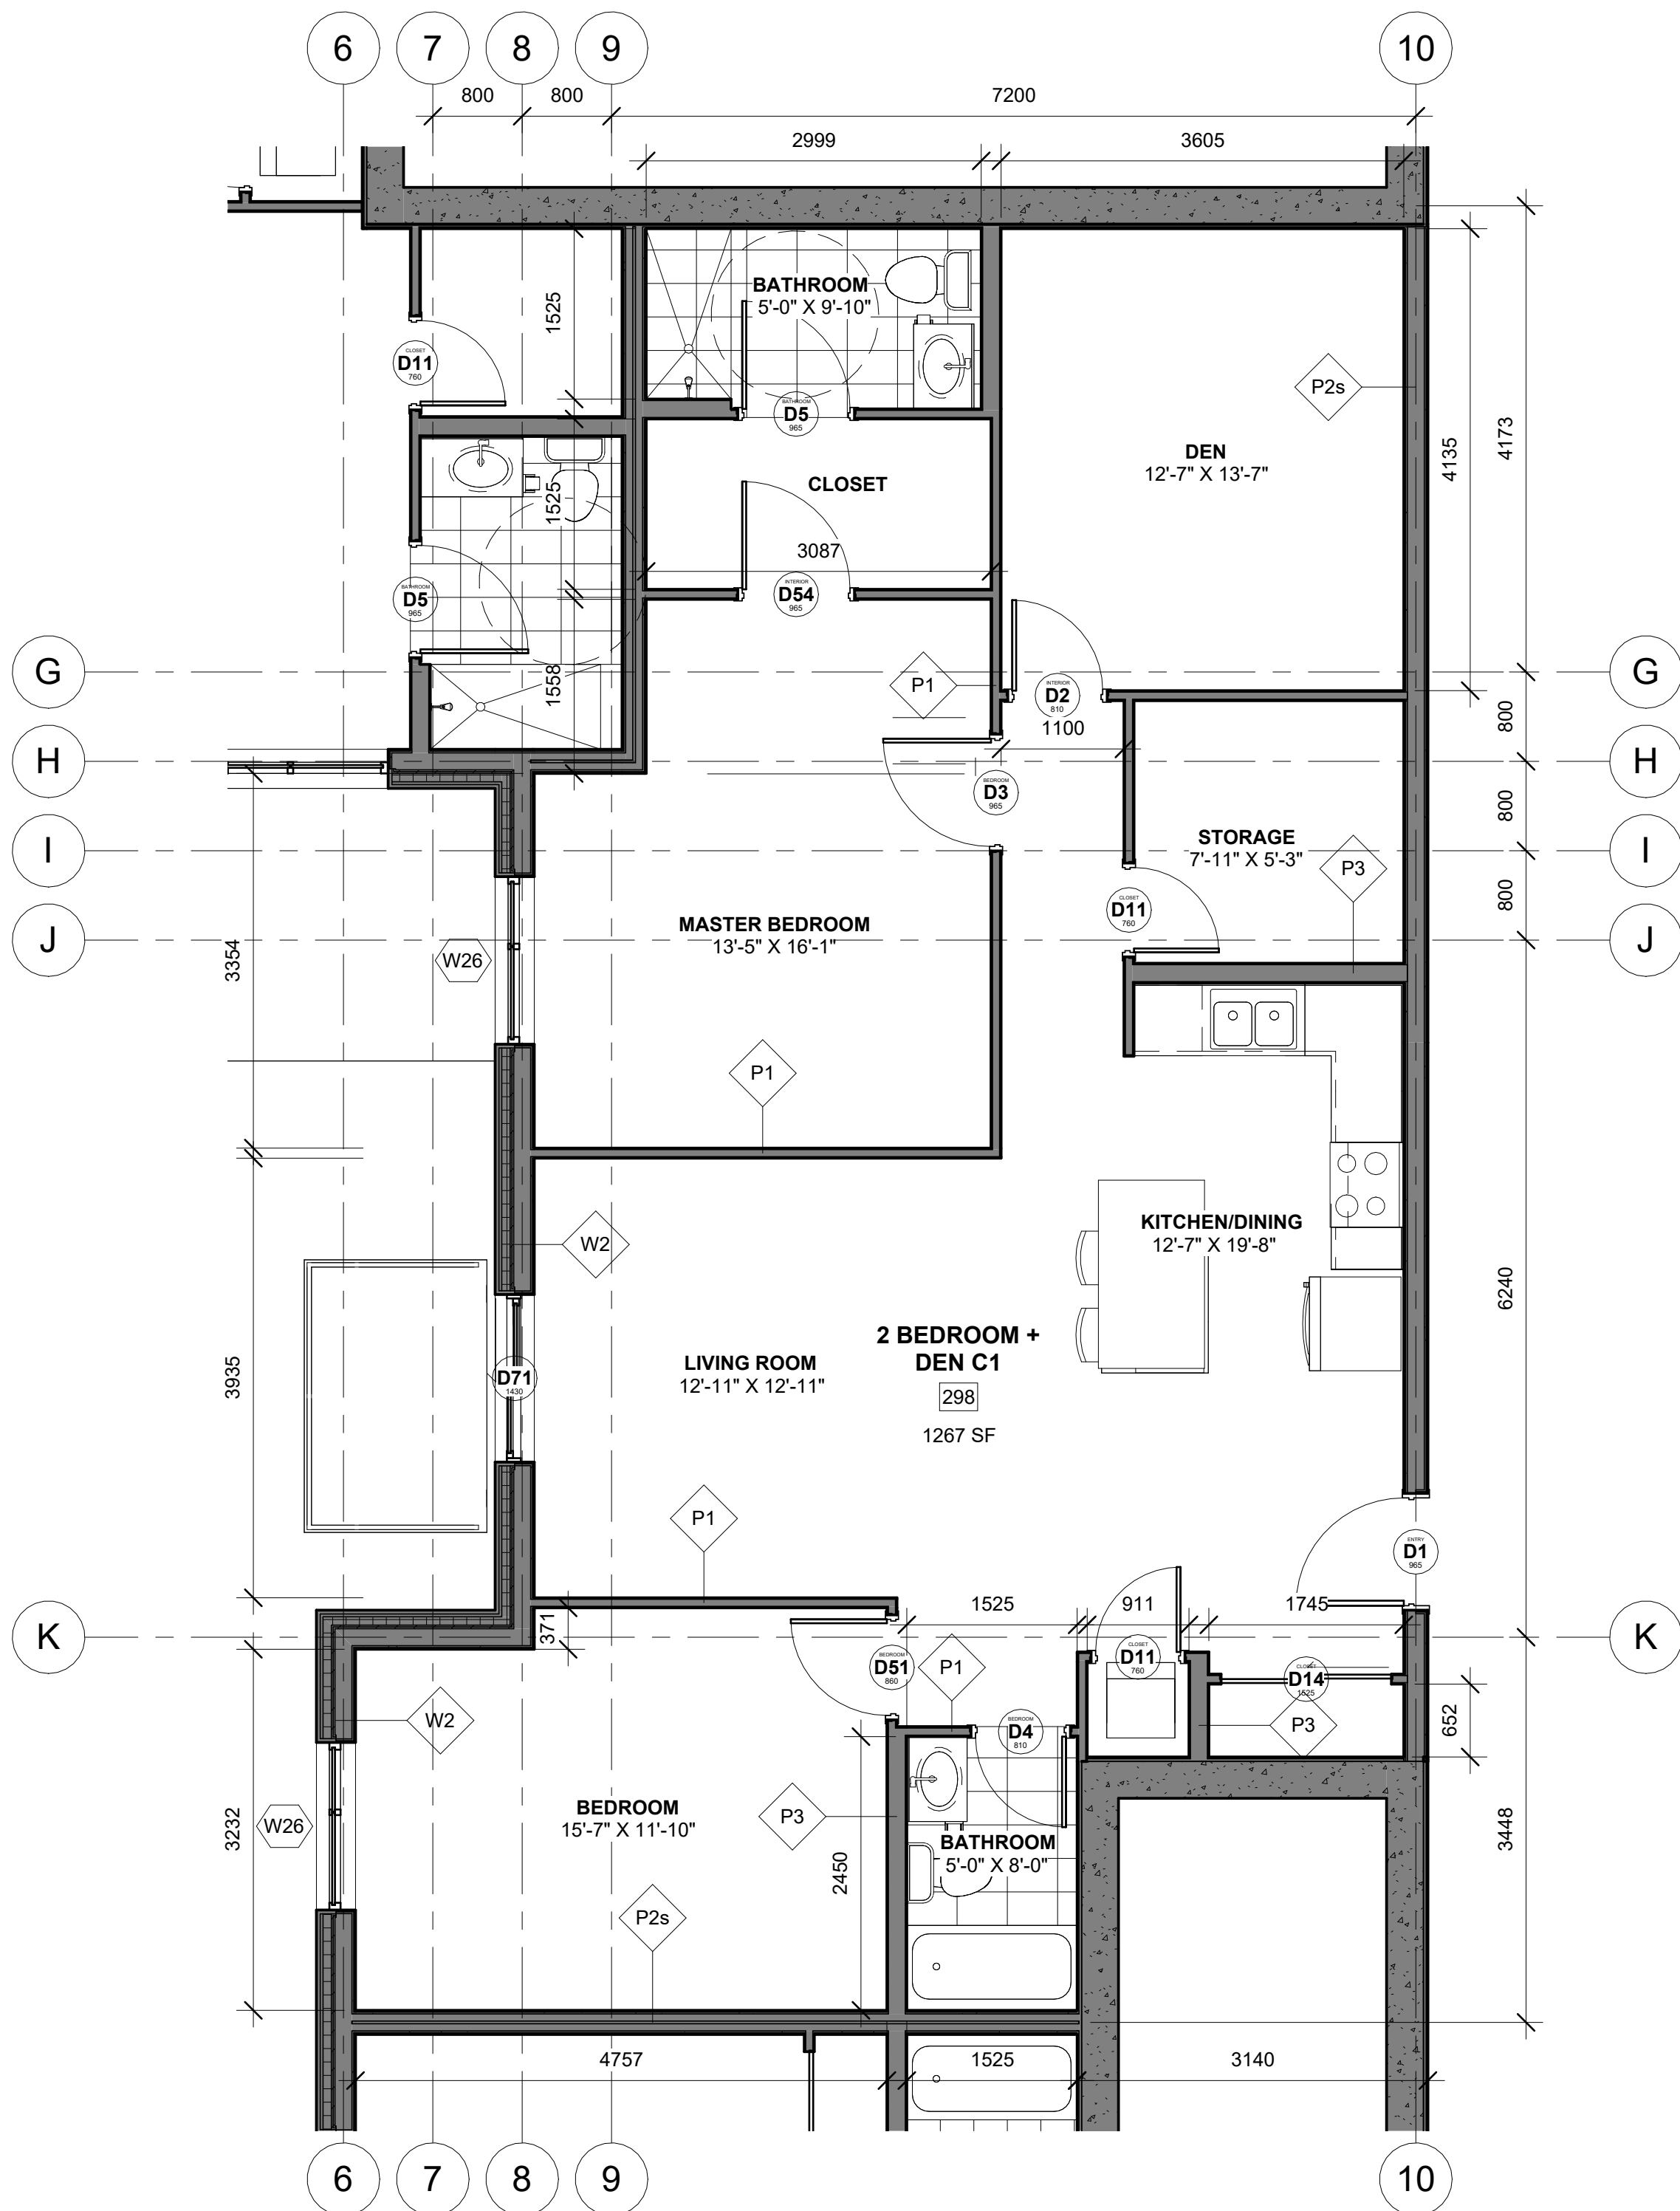

1 Unit Type C1  
1 : 50

Alexander Wilson Architect Inc  
Admiralty Place  
103-20 Gore Street  
Kingston Ontario, K7L 2L1  
t: 613.545.3744 ext 213  
f: 613.545.1411

Stamp

Project  
4836 Bank Street Seniors  
Apartments

Drawing

TYPICAL 2 BEDROOM +  
DEN UNIT PLANS

Drawn By Checked By

Scale 1 : 50 Date 2025-02-25 12:30:58 PM

Project No. 2330 Revision 3

Drawing No. A153

DO NOT SCALE DRAWINGS


CHECK AND VERIFY ALL DIMENSIONS BEFORE  
PROCEEDING WITH THE WORK.

DRAWINGS NOT TO BE USED FOR CONSTRUCTION  
UNLESS STAMPED AND SIGNED BY THE  
CONSULTANT.

THESE DRAWINGS HAVE BEEN DESIGNED IN  
CONFORMANCE WITH THE ONTARIO BUILDING  
CODE.


#### Revisions

| Revision Number | Revision Date | Revision Description |
|-----------------|---------------|----------------------|
| 1               | 2024-02-20    | MINOR VARIANCE       |
| 2               | 2024-12-09    | MINOR VARIANCE r1    |
| 3               | 2025-02-24    | MINOR VARIANCE r1b   |

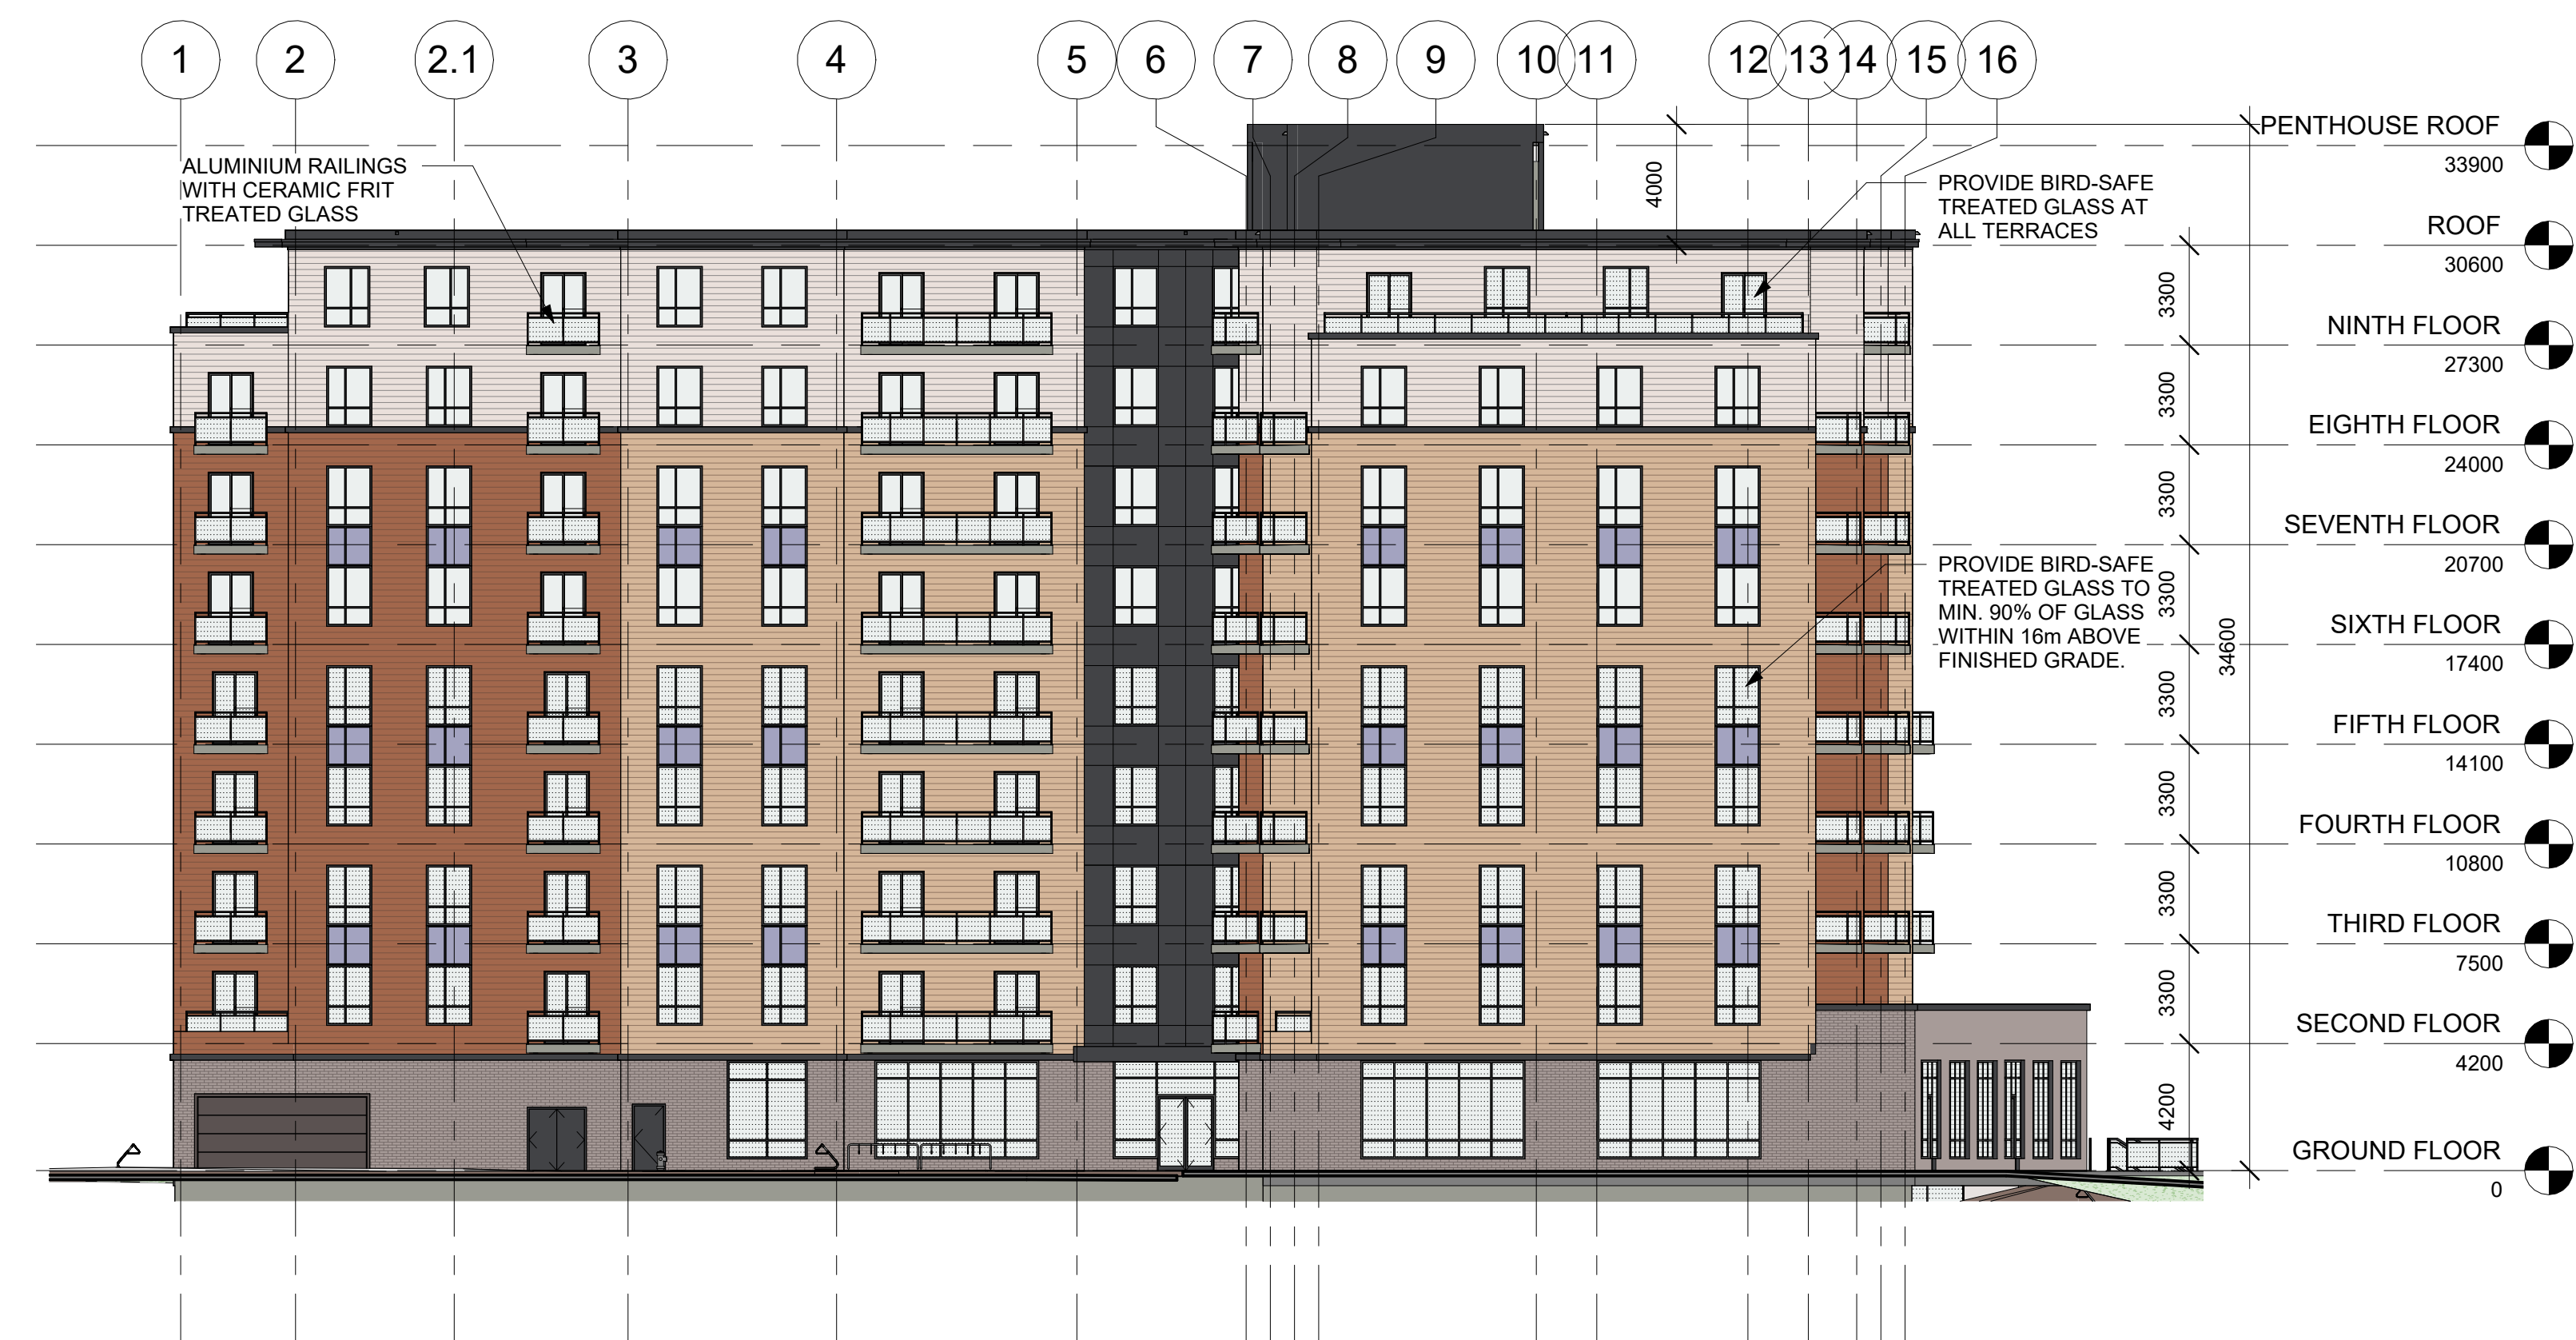

4 WEST ELEVATION  
1 : 200

2 SOUTH ELEVATION  
1 : 200

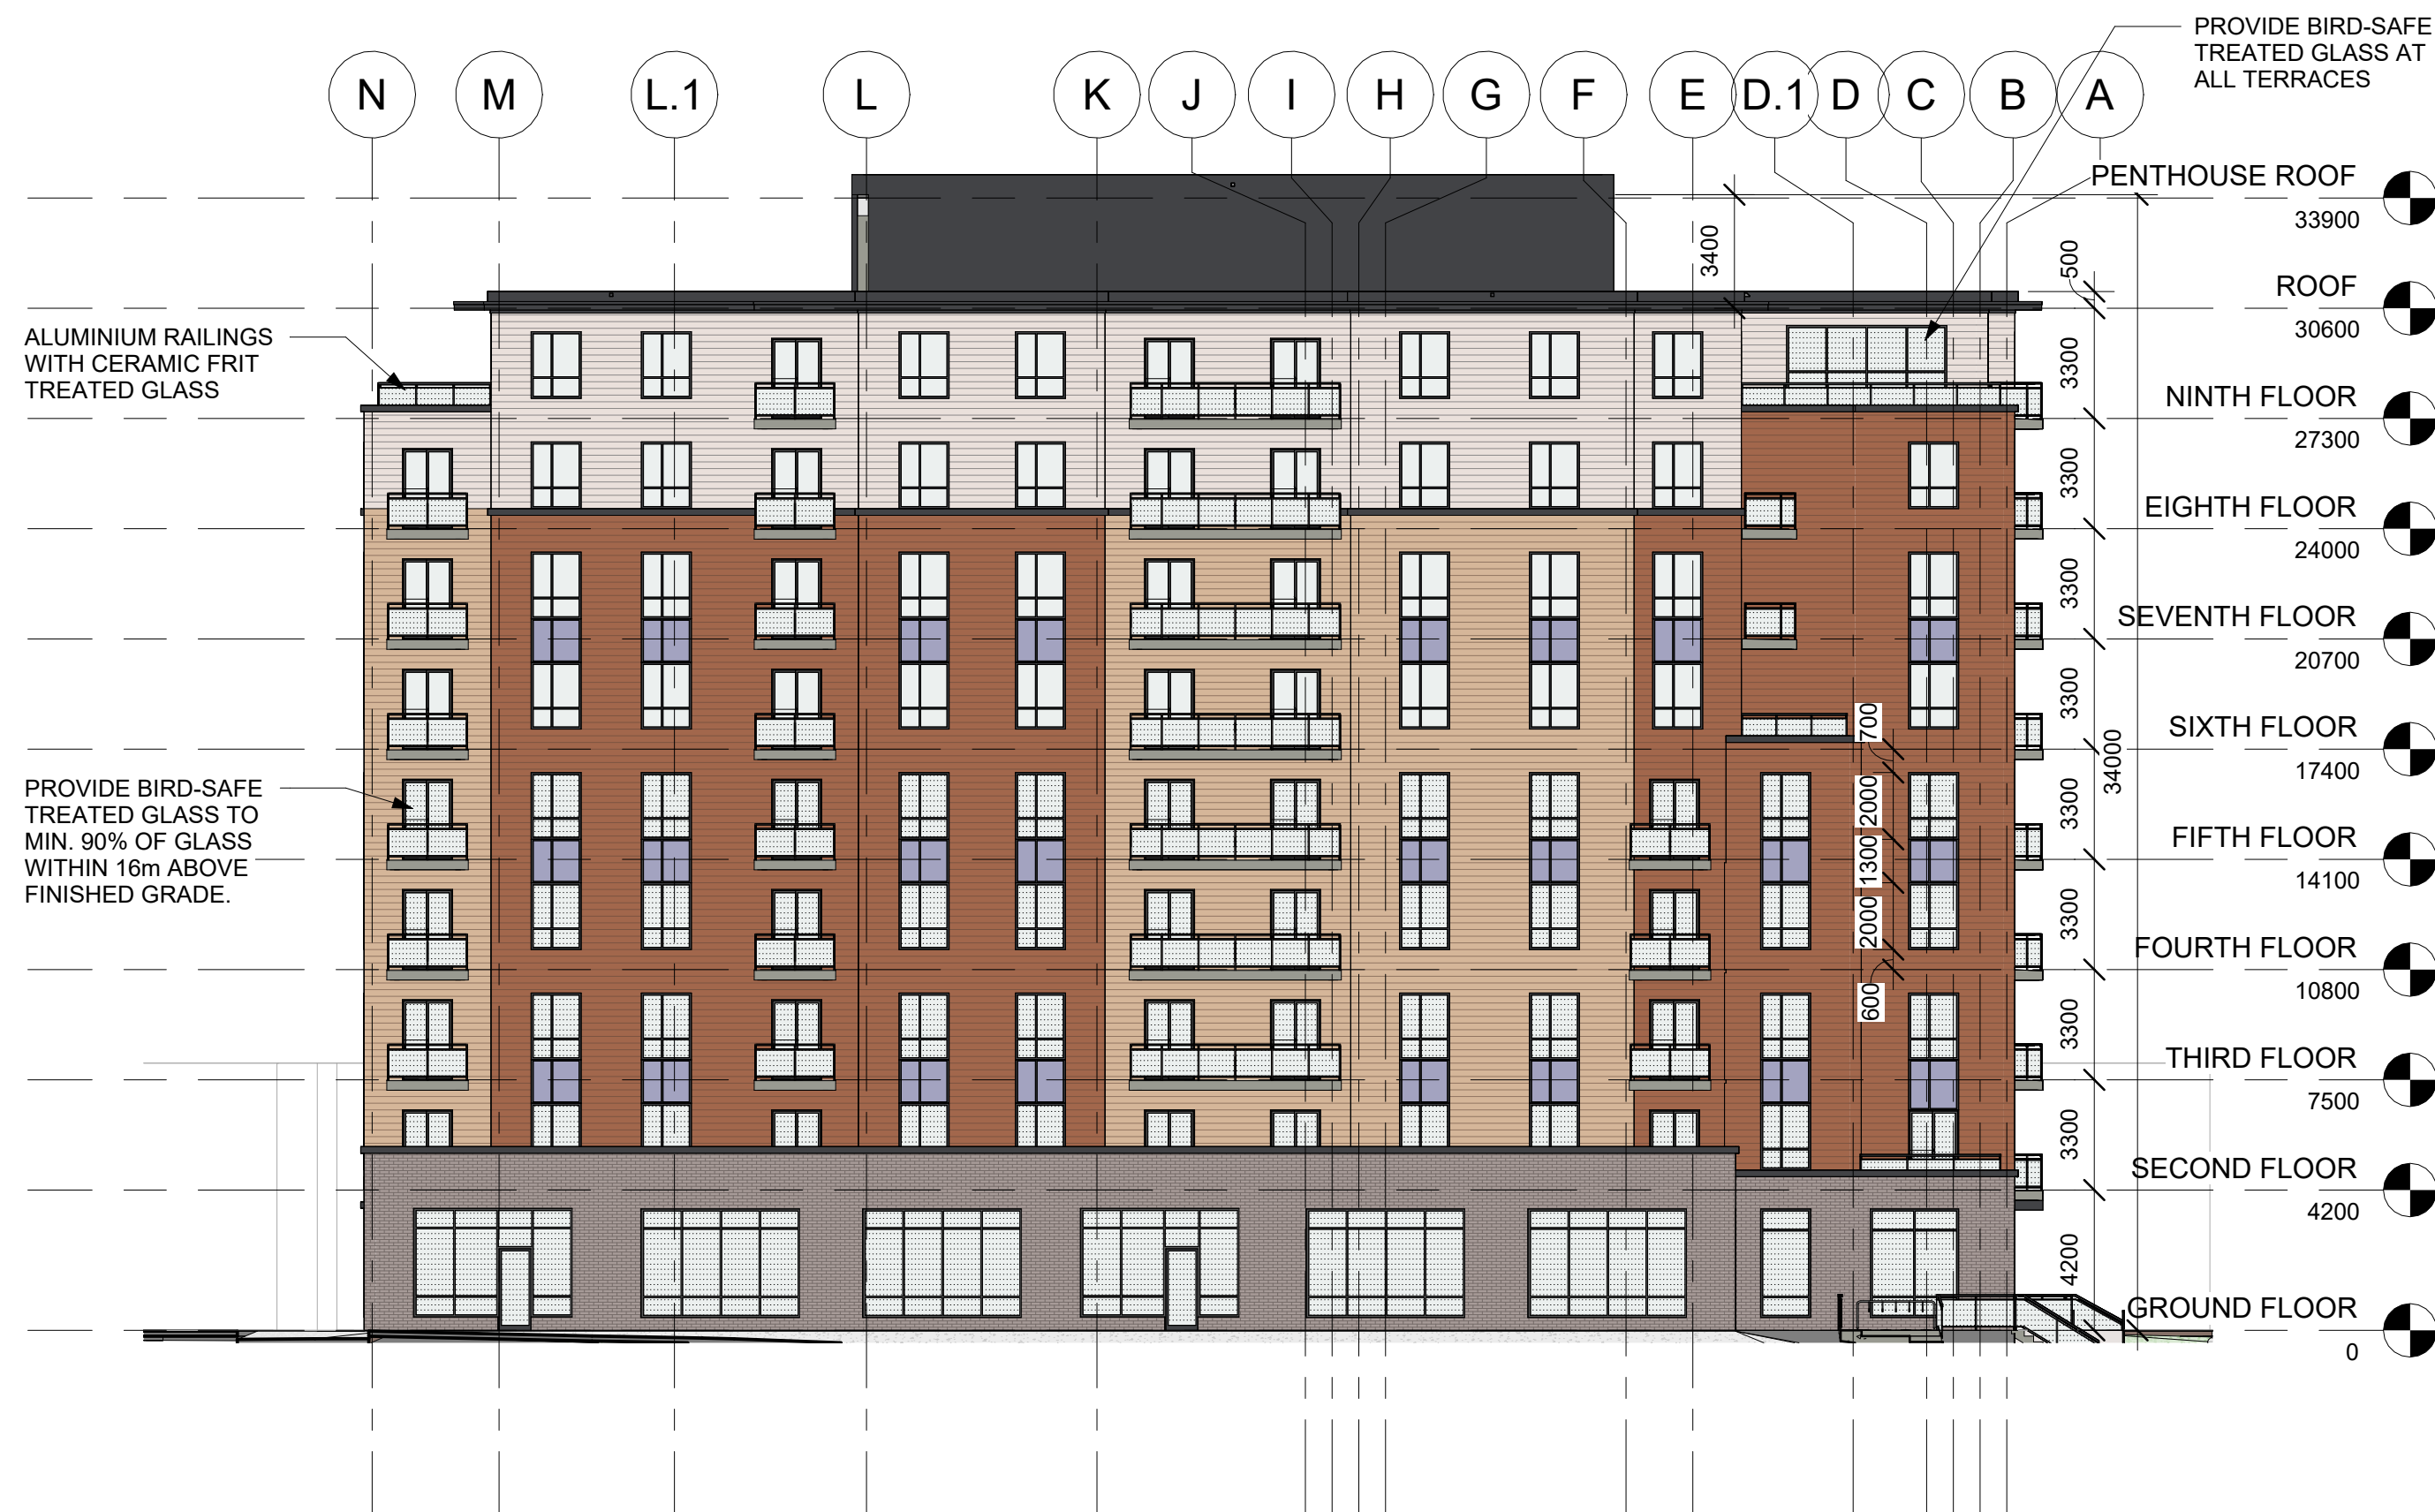

3 EAST ELEVATION  
1 : 200

1 NORTH ELEVATION  
1 : 200



Alexander Wilson Architect Inc  
Admiralty Place  
103-20 Gore Street  
Kingston Ontario, K7L 2L1  
t: 613.545.3744 ext 213  
f: 613.545.1411

Stamp

Project  
4836 Bank Street Seniors  
Apartments

Drawing

ELEVATIONS

Drawn By

Checked By

Scale

1 : 200

Date

2025-02-25 12:31:30 PM

Project No.

2330

Revision

3

Drawing No.

A400

APPLICATION NUMBER D07-12-24-0169  
PLAN NUMBER: 19213

1:1



2 PERSPECTIVE - FROM SOUTH-WEST



1 PERSPECTIVE - FROM NORTH-EAST

DO NOT SCALE DRAWINGS

CHECK AND VERIFY ALL DIMENSIONS BEFORE PROCEEDING WITH THE WORK.

DRAWINGS NOT TO BE USED FOR CONSTRUCTION UNLESS STAMPED AND SIGNED BY THE CONSULTANT.

THESE DRAWINGS HAVE BEEN DESIGNED IN CONFORMANCE WITH THE ONTARIO BUILDING CODE.

| Revisions       |               |                      |
|-----------------|---------------|----------------------|
| Revision Number | Revision Date | Revision Description |
| 1               | 2024-02-20    | MINOR VARIANCE       |
| 2               | 2024-12-09    | MINOR VARIANCE r1    |
| 3               | 2025-02-24    | MINOR VARIANCE r1b   |

Alexander Wilson Architect Inc  
Admiralty Place  
103-20 Gore Street  
Kingston Ontario, K7L 2L1  
t: 613.545.3744 ext 213  
f: 613.545.1411

Stamp

Project  
4836 Bank Street Seniors  
Apartments

Drawing

PERSPECTIVE

|                  |                                |
|------------------|--------------------------------|
| Drawn By         | Checked By                     |
| Scale            | Date<br>2025-02-25 12:33:27 PM |
| Project No. 2330 | Revision<br>3                  |
| Drawing No.      | A401                           |