


IN PROGRESS

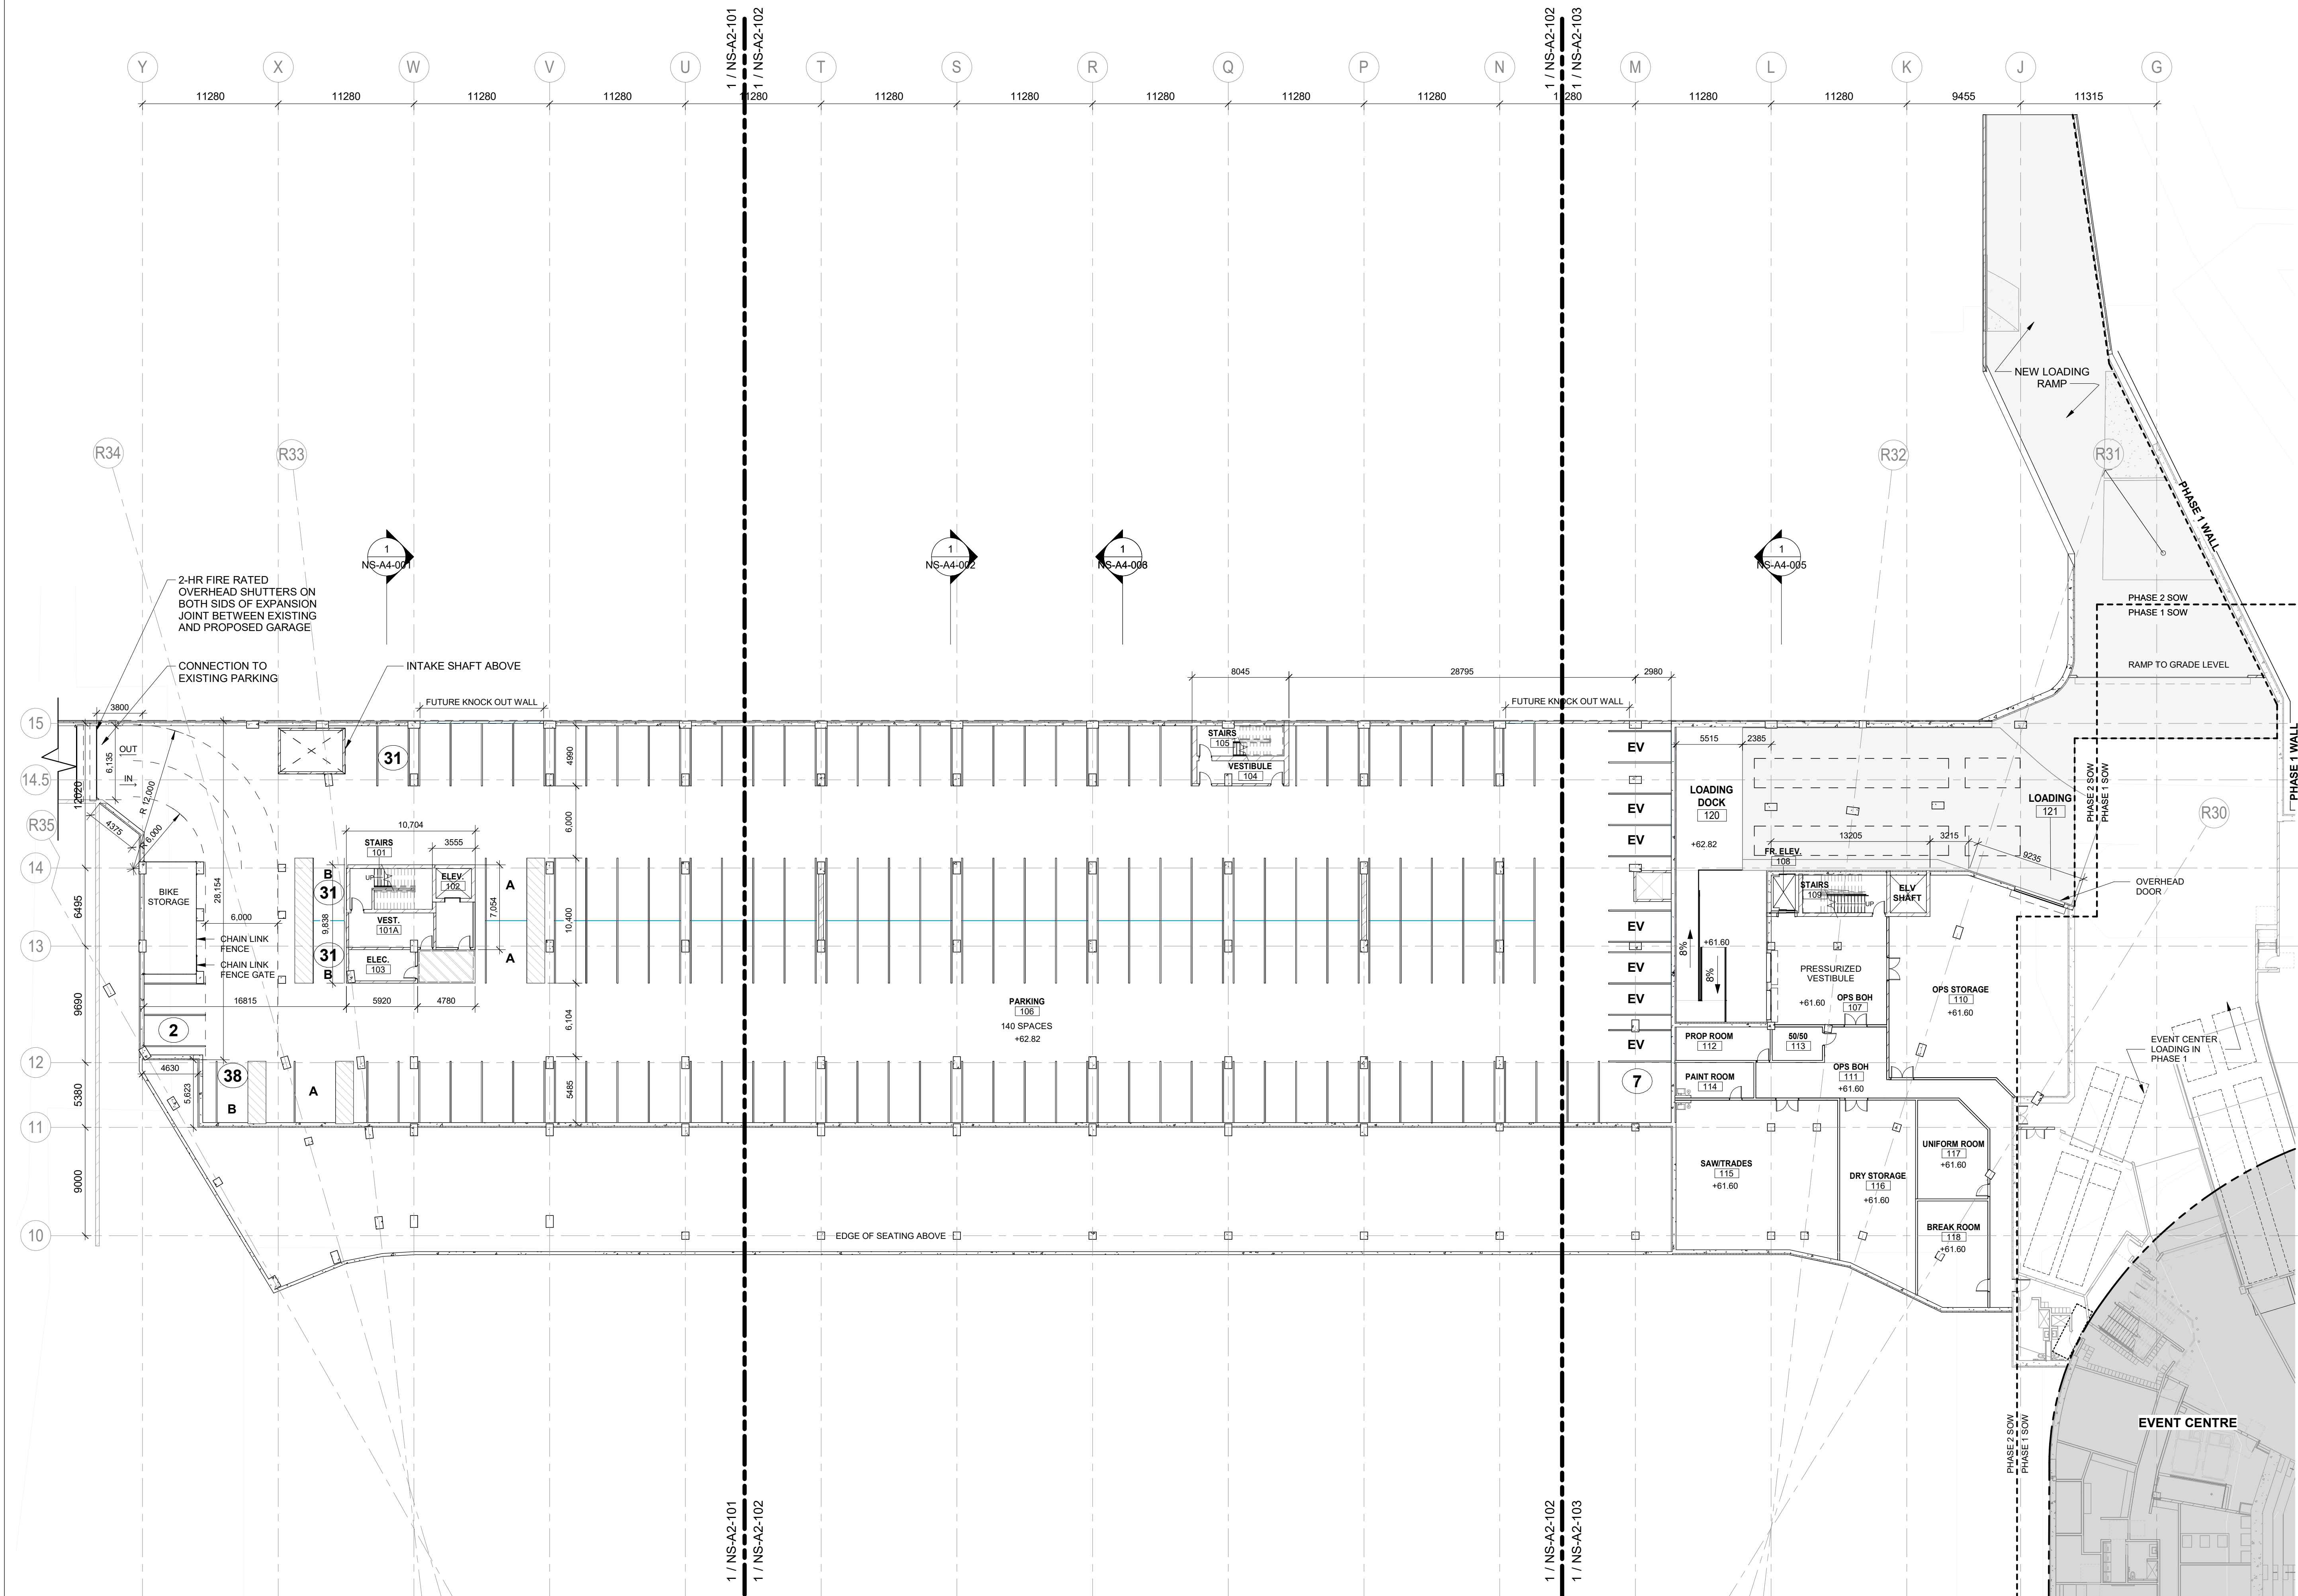

**BRISBEN
BROOK
BEYON**
ARCHITECTS
14 DUNCAN ST 4TH FLOOR
TORONTO, ON M5H 3G8
(416) 591-8999
ARCHITECT

ENTUITIVE
275 SLATER STREET, SUITE 1001
OTTAWA, ON K1P 5H9
(613) 900-6219
STRUCTURAL ENGINEER


TAMP
200 KING, ST. WEST, SUITE 310
TORONTO, ON M5H 3T4
(416) 499-8000
MECH. PLUMB. FIRE PROTECTION ENGINEER

MULVEY & BANANI
90 SHEPPARD AVE EAST, SUITE 500
TORONTO, ON M2N 3A
(416) 751-2520
ELEC. LIGHTING ENGINEER

C S W
319 MCRAE AVENUE, SUITE 502
OTTAWA, ONTARIO K1Z 0B9
(613) 729-4536
LANDSCAPE ARCHITECT

NO.	DESCRIPTION	DATE
4	ISSUED FOR 90% DD - CLASS B ESTIMATE	2024/11/29
3	ISSUED FOR 70% DD	2024/11/01
2	ISSUED FOR 50% DD	2024/10/18
1	ISSUED FOR DD PROGRESS SET	2024/10/04

REVISIONS/ ISSUES
CONTRACTOR SHALL CHECK AND VERIFY ALL DIMENSIONS AND REPORT ANY OMISSIONS OR DISCREPANCIES TO THE ARCHITECT BEFORE PROCEEDING WITH THE WORK.
DO NOT SCALE THE DRAWINGS

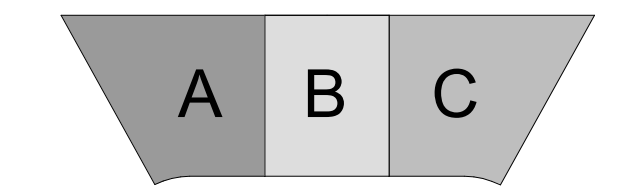

SEAL

THIS DOCUMENT IS RELEASED FOR THE PURPOSE OF PRELIMINARY SUBMITTAL

IT IS NOT TO BE USED FOR CONSTRUCTION PURPOSES

DRAWN MM
DATE 24/10/04
CHECKED TF

**LANSDOWNE 2.0
EVENT CENTRE,
NORTH SIDE STANDS
AND PUBLIC REALM
ENHANCMENTS**

1015 Bank st, Ottawa, ON K1S 5J3

DWG. TITLE
**LEVEL 1 - SUBGRADE LEVEL -
FLOOR PLAN**

SCALE 1 : 250
PROJ. NO. 2008.3
DWG. NO. NS-A2-100