

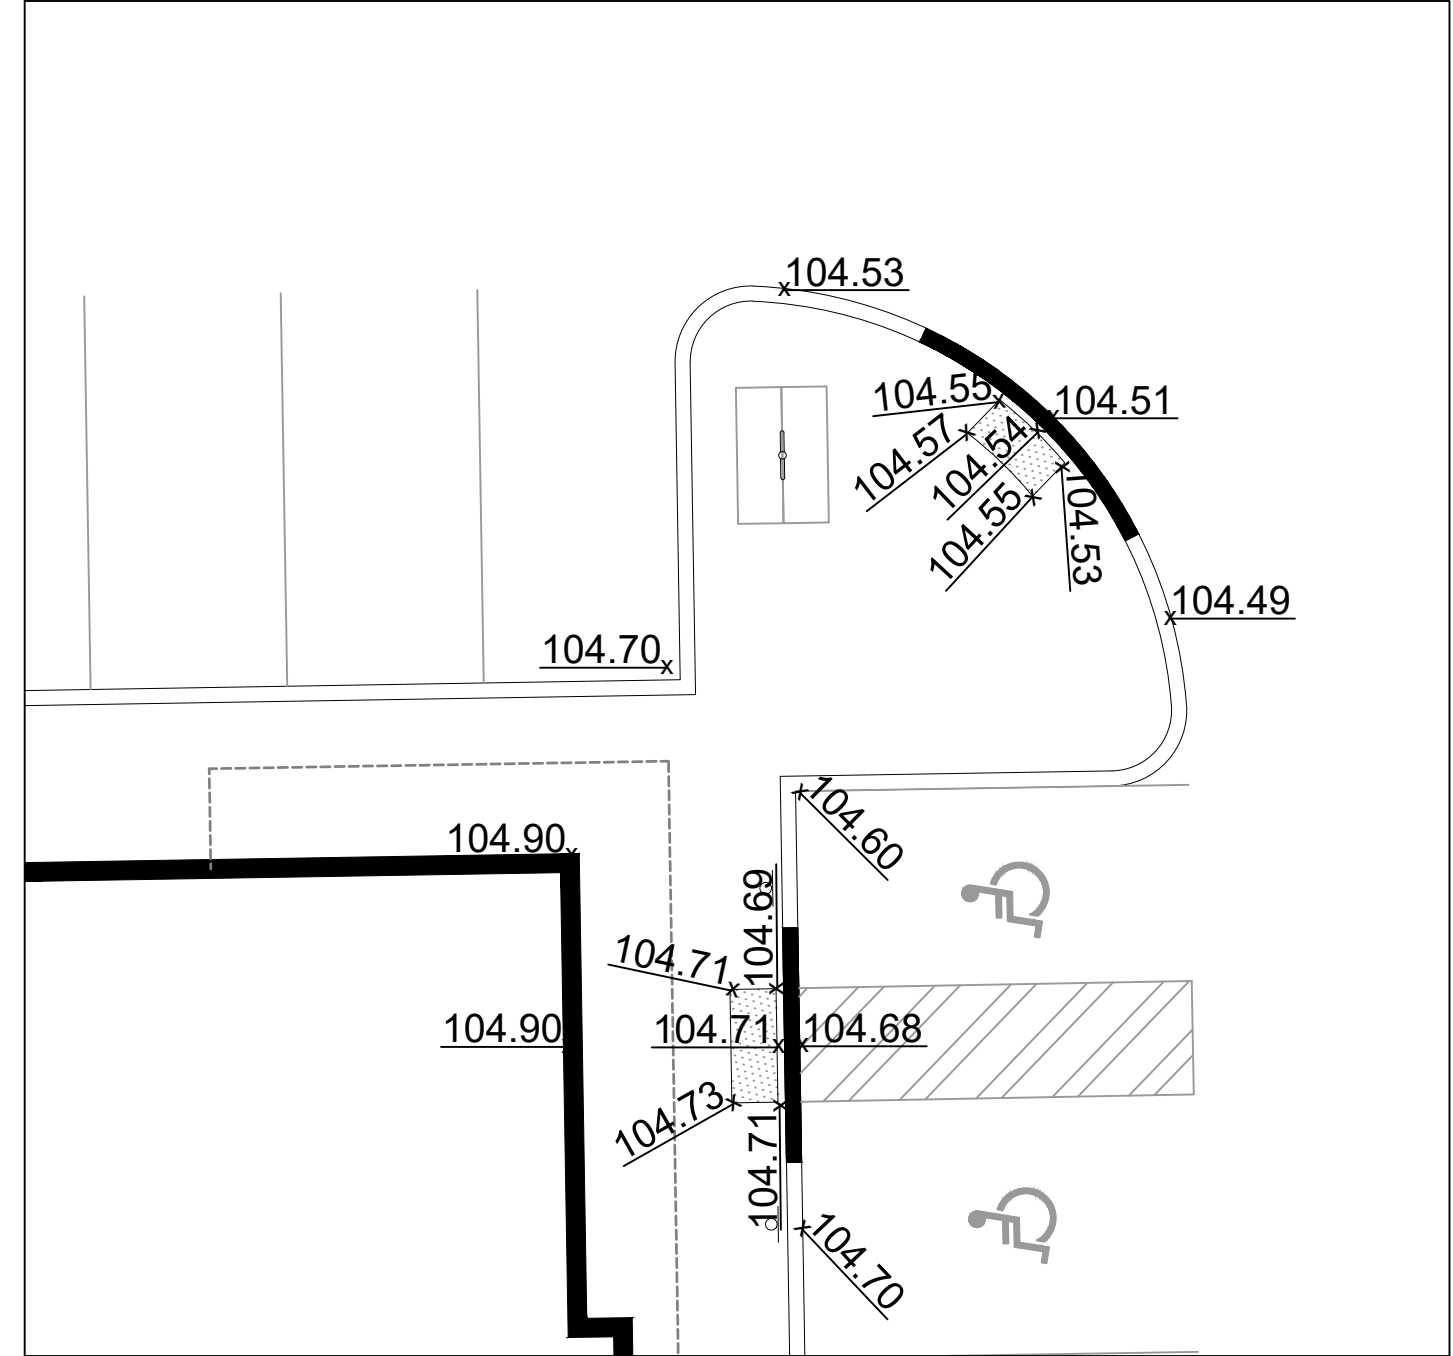
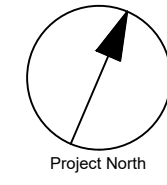


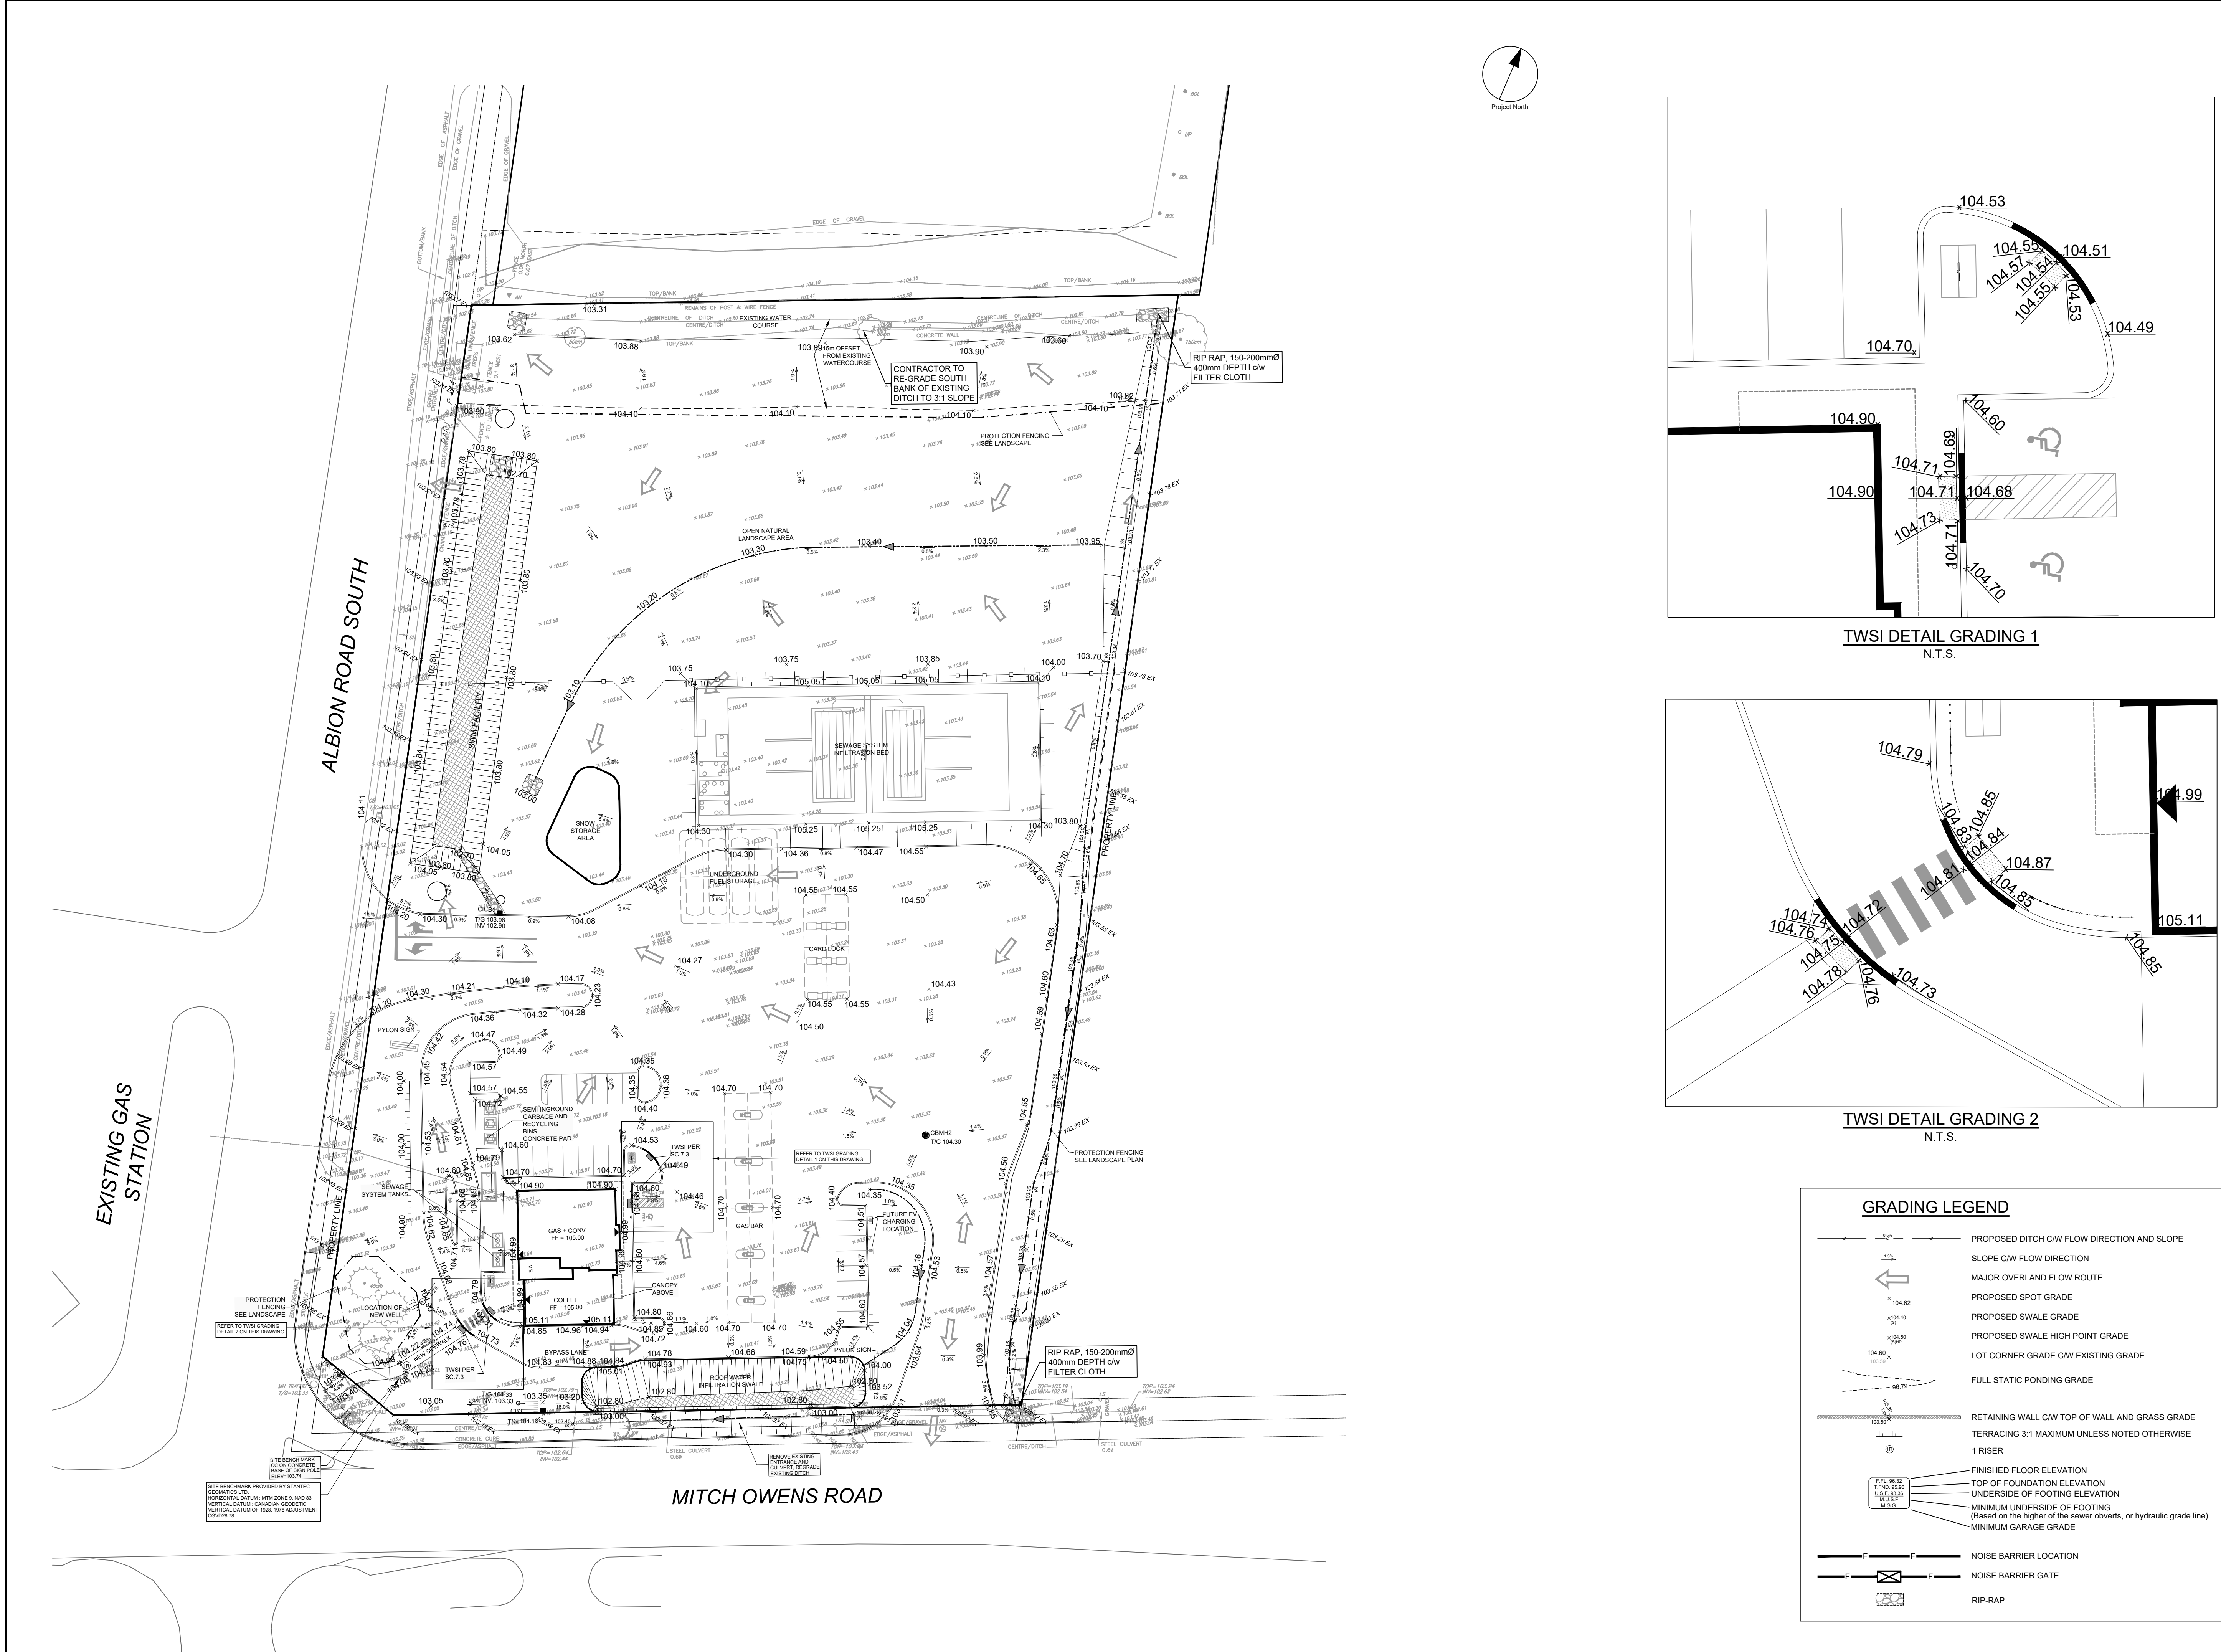

TWSI DETAIL GRADING 1
N.T.S.

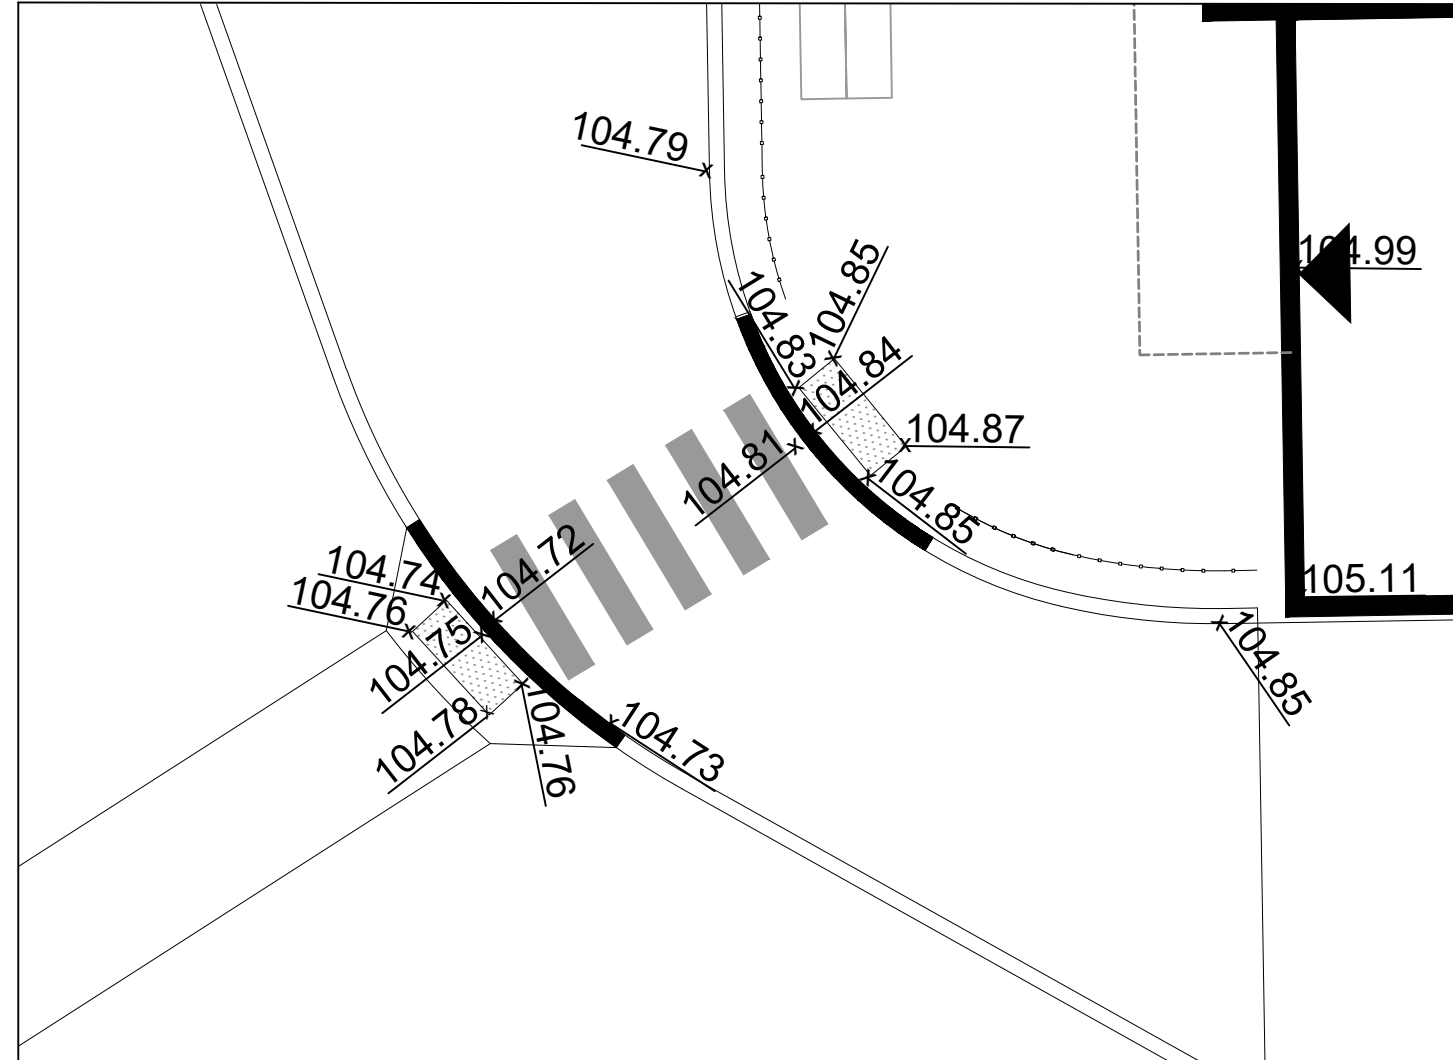

TWSI DETAIL GRADING 2
N.T.S.

GRADING LEGEND	
	PROPOSED DITCH C/W FLOW DIRECTION AND SLOPE
	SLOPE C/W FLOW DIRECTION
	MAJOR OVERLAND FLOW ROUTE
	PROPOSED SPOT GRADE
	PROPOSED SWALE GRADE
	PROPOSED SWALE HIGH POINT GRADE
	LOT CORNER GRADE C/W EXISTING GRADE
	FULL STATIC PONDING GRADE
	RETAINING WALL C/W TOP OF WALL AND GRASS GRADE
	TERRACING 3:1 MAXIMUM UNLESS NOTED OTHERWISE
	FINISHED FLOOR ELEVATION
	TOP OF FOUNDATION ELEVATION
	UNDERSIDE OF FOOTING ELEVATION
	MINIMUM UNDERSIDE OF FOOTING
	MINIMUM GARAGE GRADE
	NOISE BARRIER LOCATION
	NOISE BARRIER GATE
	RIP-RAP

CLIENT

COPYRIGHT

This drawing has been prepared solely for the intended use, thus any reproduction or distribution for any purpose other than authorized by Arcadis is forbidden. Written dimensions shall have precedence over scaled dimensions. Contractors shall verify and be responsible for all dimensions and conditions on the job, and Arcadis shall be informed of any variations from the dimensions and conditions shown on the drawing. Shop drawings shall be submitted to Arcadis for general conformance before proceeding with fabrication.

No.	DESCRIPTION	DATE
1	SUBMISSION NO. 1 FOR CITY REVIEW	2023-11-24
2	SUBMISSION NO. 2 FOR CITY REVIEW	2024-03-20
3	ADDED TANK SECTIONS	2024-07-25
4	REVISED PER NEW SITE PLAN	2025-02-03
5	REVISED PER CITY COMMENTS	2025-04-08
6	REVISED PER CITY COMMENTS	2025-05-29
7	REVISED NORTH FACADE, ADDED TWSI GRADING	2025-10-08
8	REVISED PER CITY COMMENTS	2025-12-02
9	REVISED PER CITY COMMENTS	2025-12-15

SEE 010 FOR NOTES, LEGEND, CB TABLE AND DETAILS

KEY PLAN

1:500

SEAL

333 Preston Street - Suite 500
Ottawa ON K1S 5N4 Canada
tel 613 225 1311
www.arcadis.com

PROJECT

W.O. STINSON
5545 ALBION ROAD

ALBION & MITCH OWENS

PROJECT NO:
143219

DRAWN BY:
D.D. / M.M.

CHECKED BY:
R.M./D.G.Y.

PROJECT MGR:
R.M.

APPROVED BY:
D.G.Y.

SHEET TITLE

GRADING PLAN

SHEET NUMBER

C-200

ISSUE

9