


W.O. STINSON
5545 ALBION ROAD



333 Preston Street - Suite 500
Ottawa ON K1S 5N4 Canada
tel 613 225 1311
www.arcadis.com

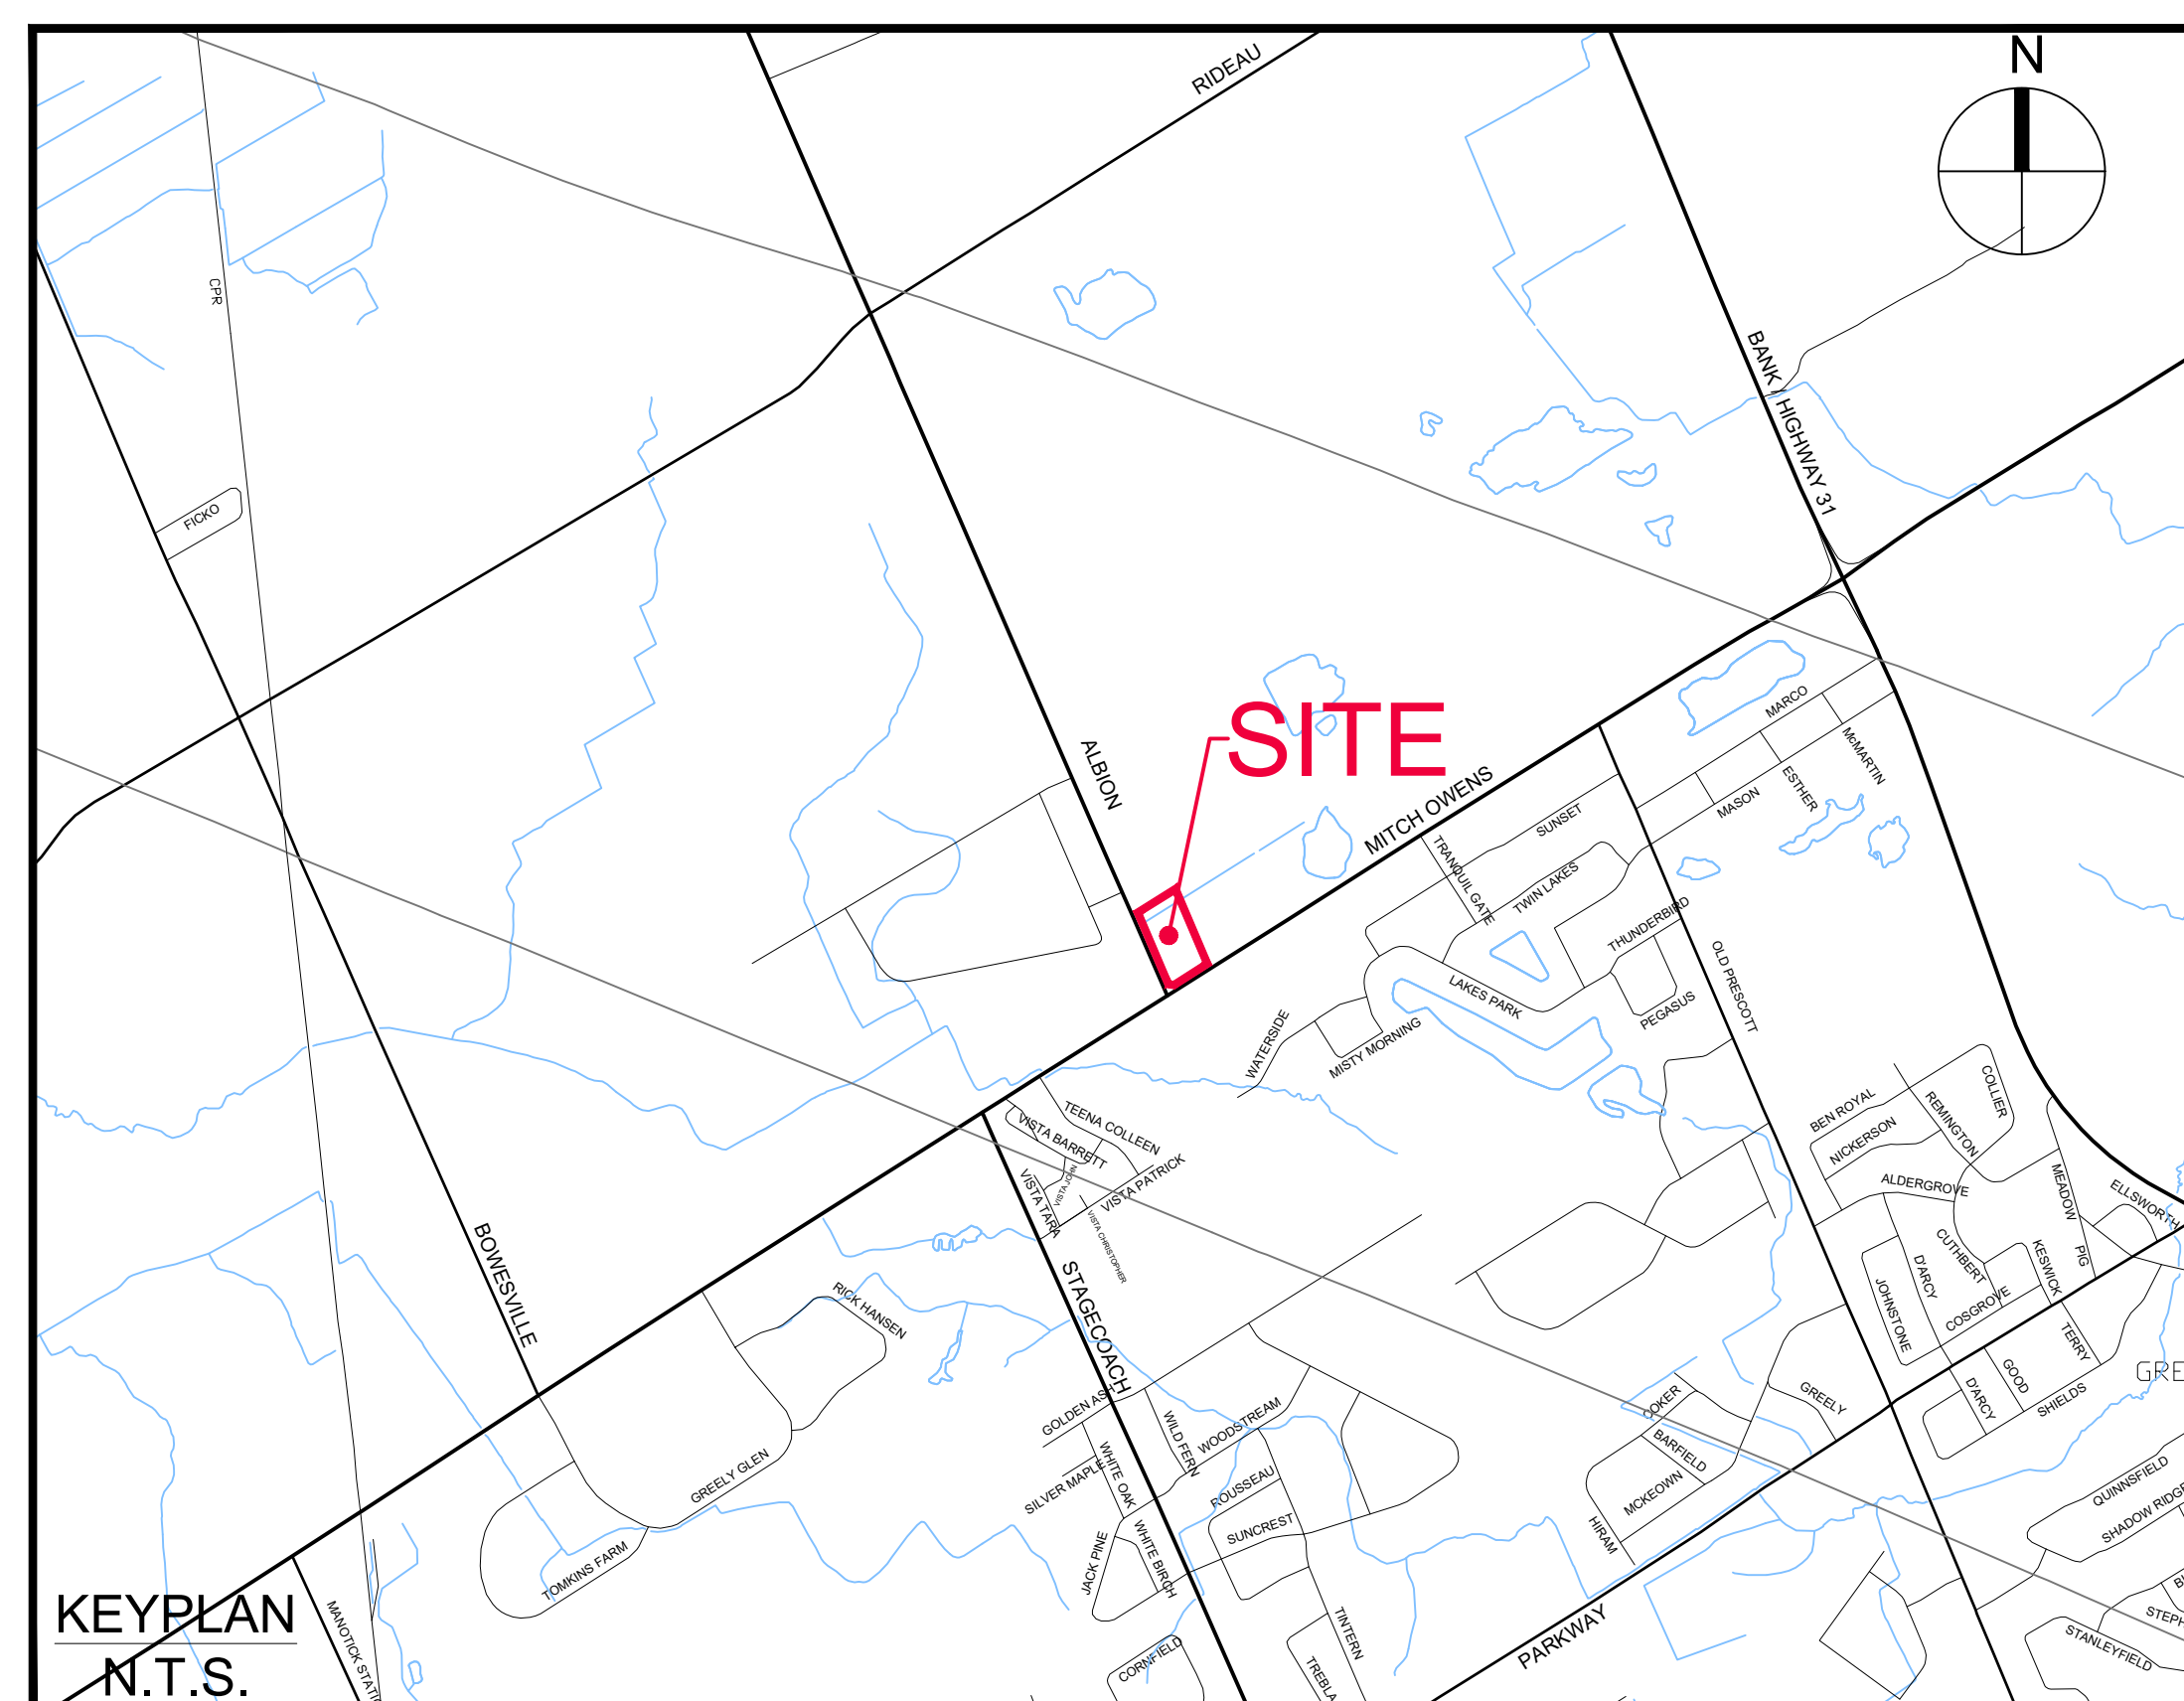

Sheet List Table	
Sheet Number	Sheet Title
C-000	COVER
C-REM	REMOVALS
C-001	GENERAL PLAN OF SERVICES
C-010	NOTES, LEGEND & CB DATA TABLE
C-200	GRADING PLAN
C-500	STORM DRAINAGE AREA PLAN
C-501	PRE-DEVELOPMENT STORM DRAINAGE AREA PLAN
C-502	EXTERNAL STORM DRAINAGE AREA PLAN
C-600	PONDING PLAN
C-900	SEDIMENT & EROSION CONTROL PLAN

ALBION & MITCH OWENS

CONTRACT NO. 143219