


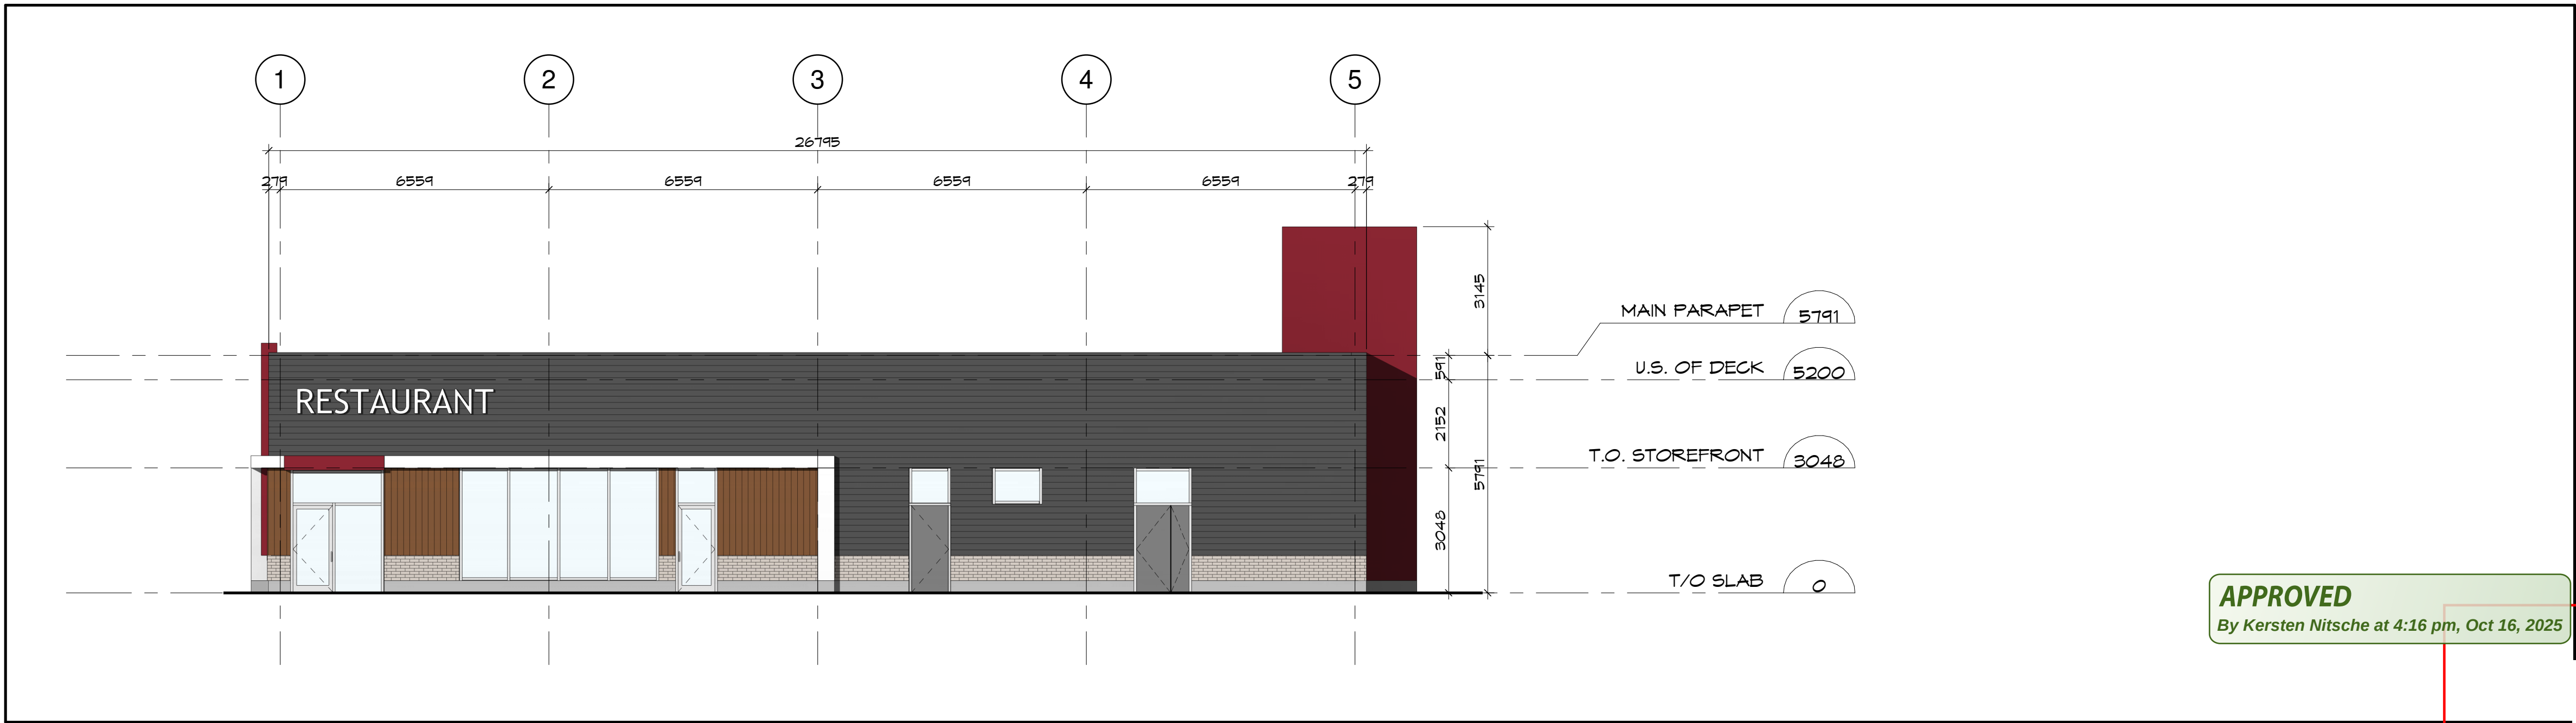

ELEVATION LEGEND


- METAL CLADDING - RED
- CORRUGATED METAL SIDING - DEEP GREY
- T & G SIDING - LIGHT NATIONAL WALNUT
- METAL CLADDING - BONE WHITE
- MASONRY - ARCTIC WHITE
- CLEAR ANODIZED CURTAIN WALL
- SIGNAGE - BY TENANT

APPROVED
By Kersten Nitsche at 4:16 pm, Oct 16, 2025


Kersten Nitsche

KERSTEN NITSCHKE, MCIP RPP
MANAGER (A), DEVELOPMENT REVIEW WEST
PLANNING, DEVELOPMENT AND BUILDING SERVICES
DEPARTMENT, CITY OF OTTAWA


1 FRONT ELEVATION (GRID LINE A)
SP-D SCALE: 1 : 100

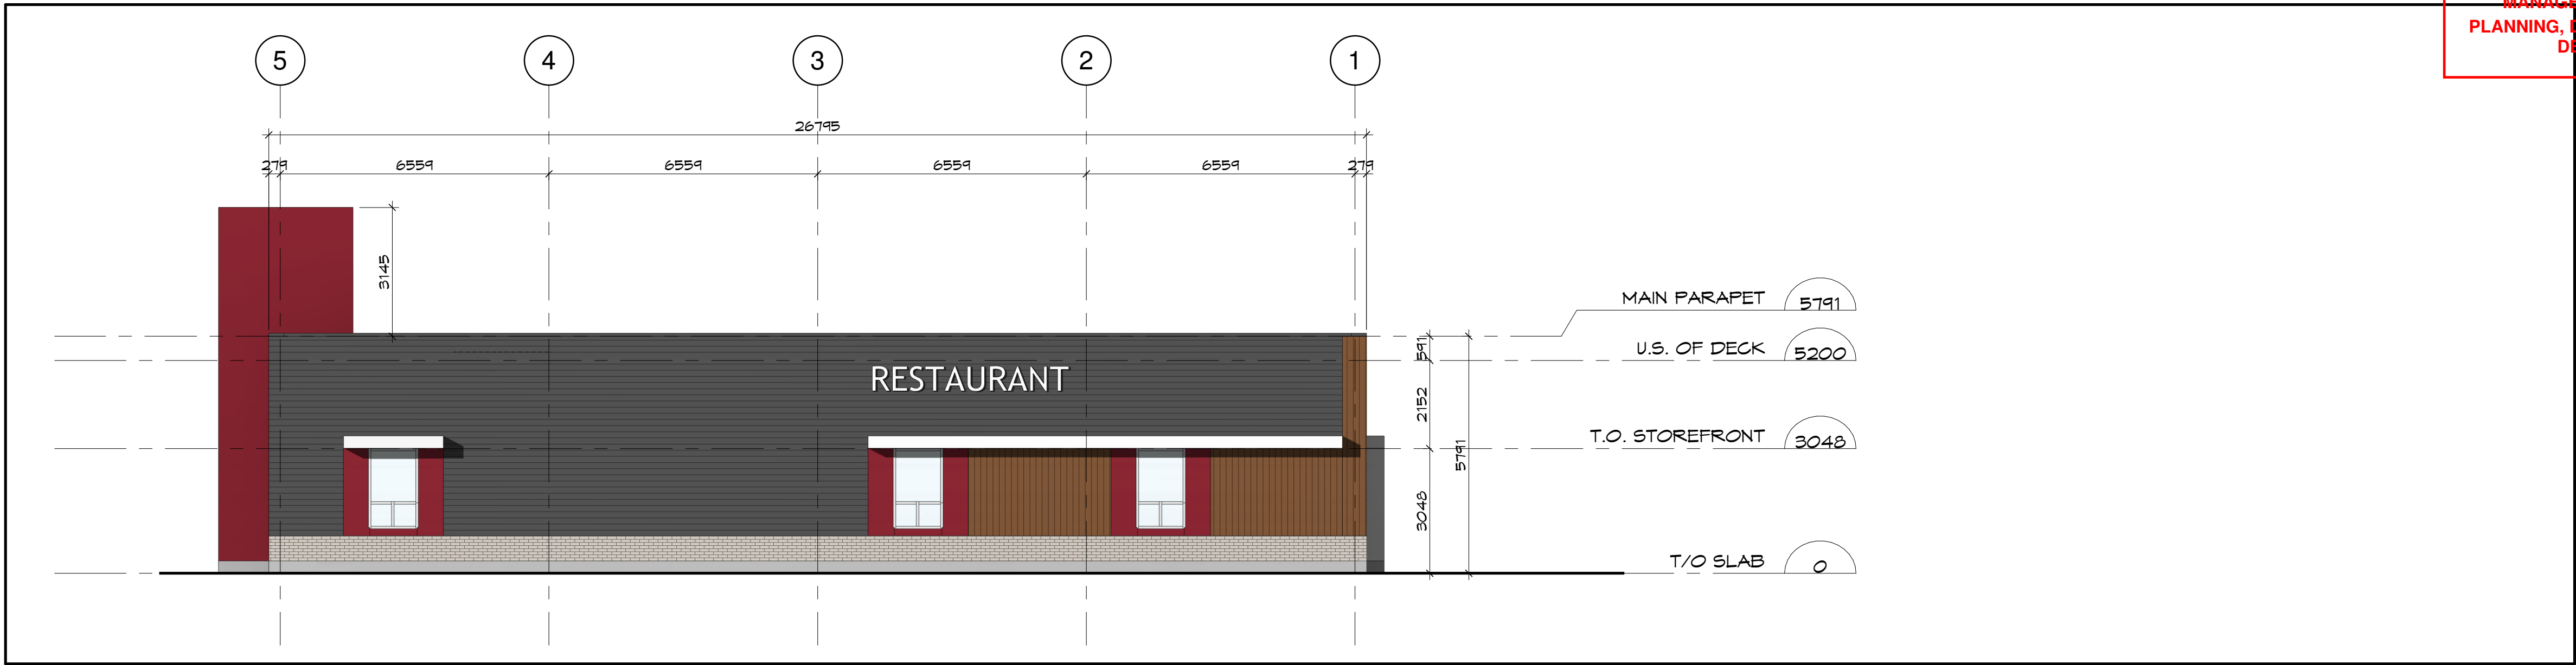

2 REAR ELEVATION (GRID LINE C)
SP-D SCALE: 1 : 100

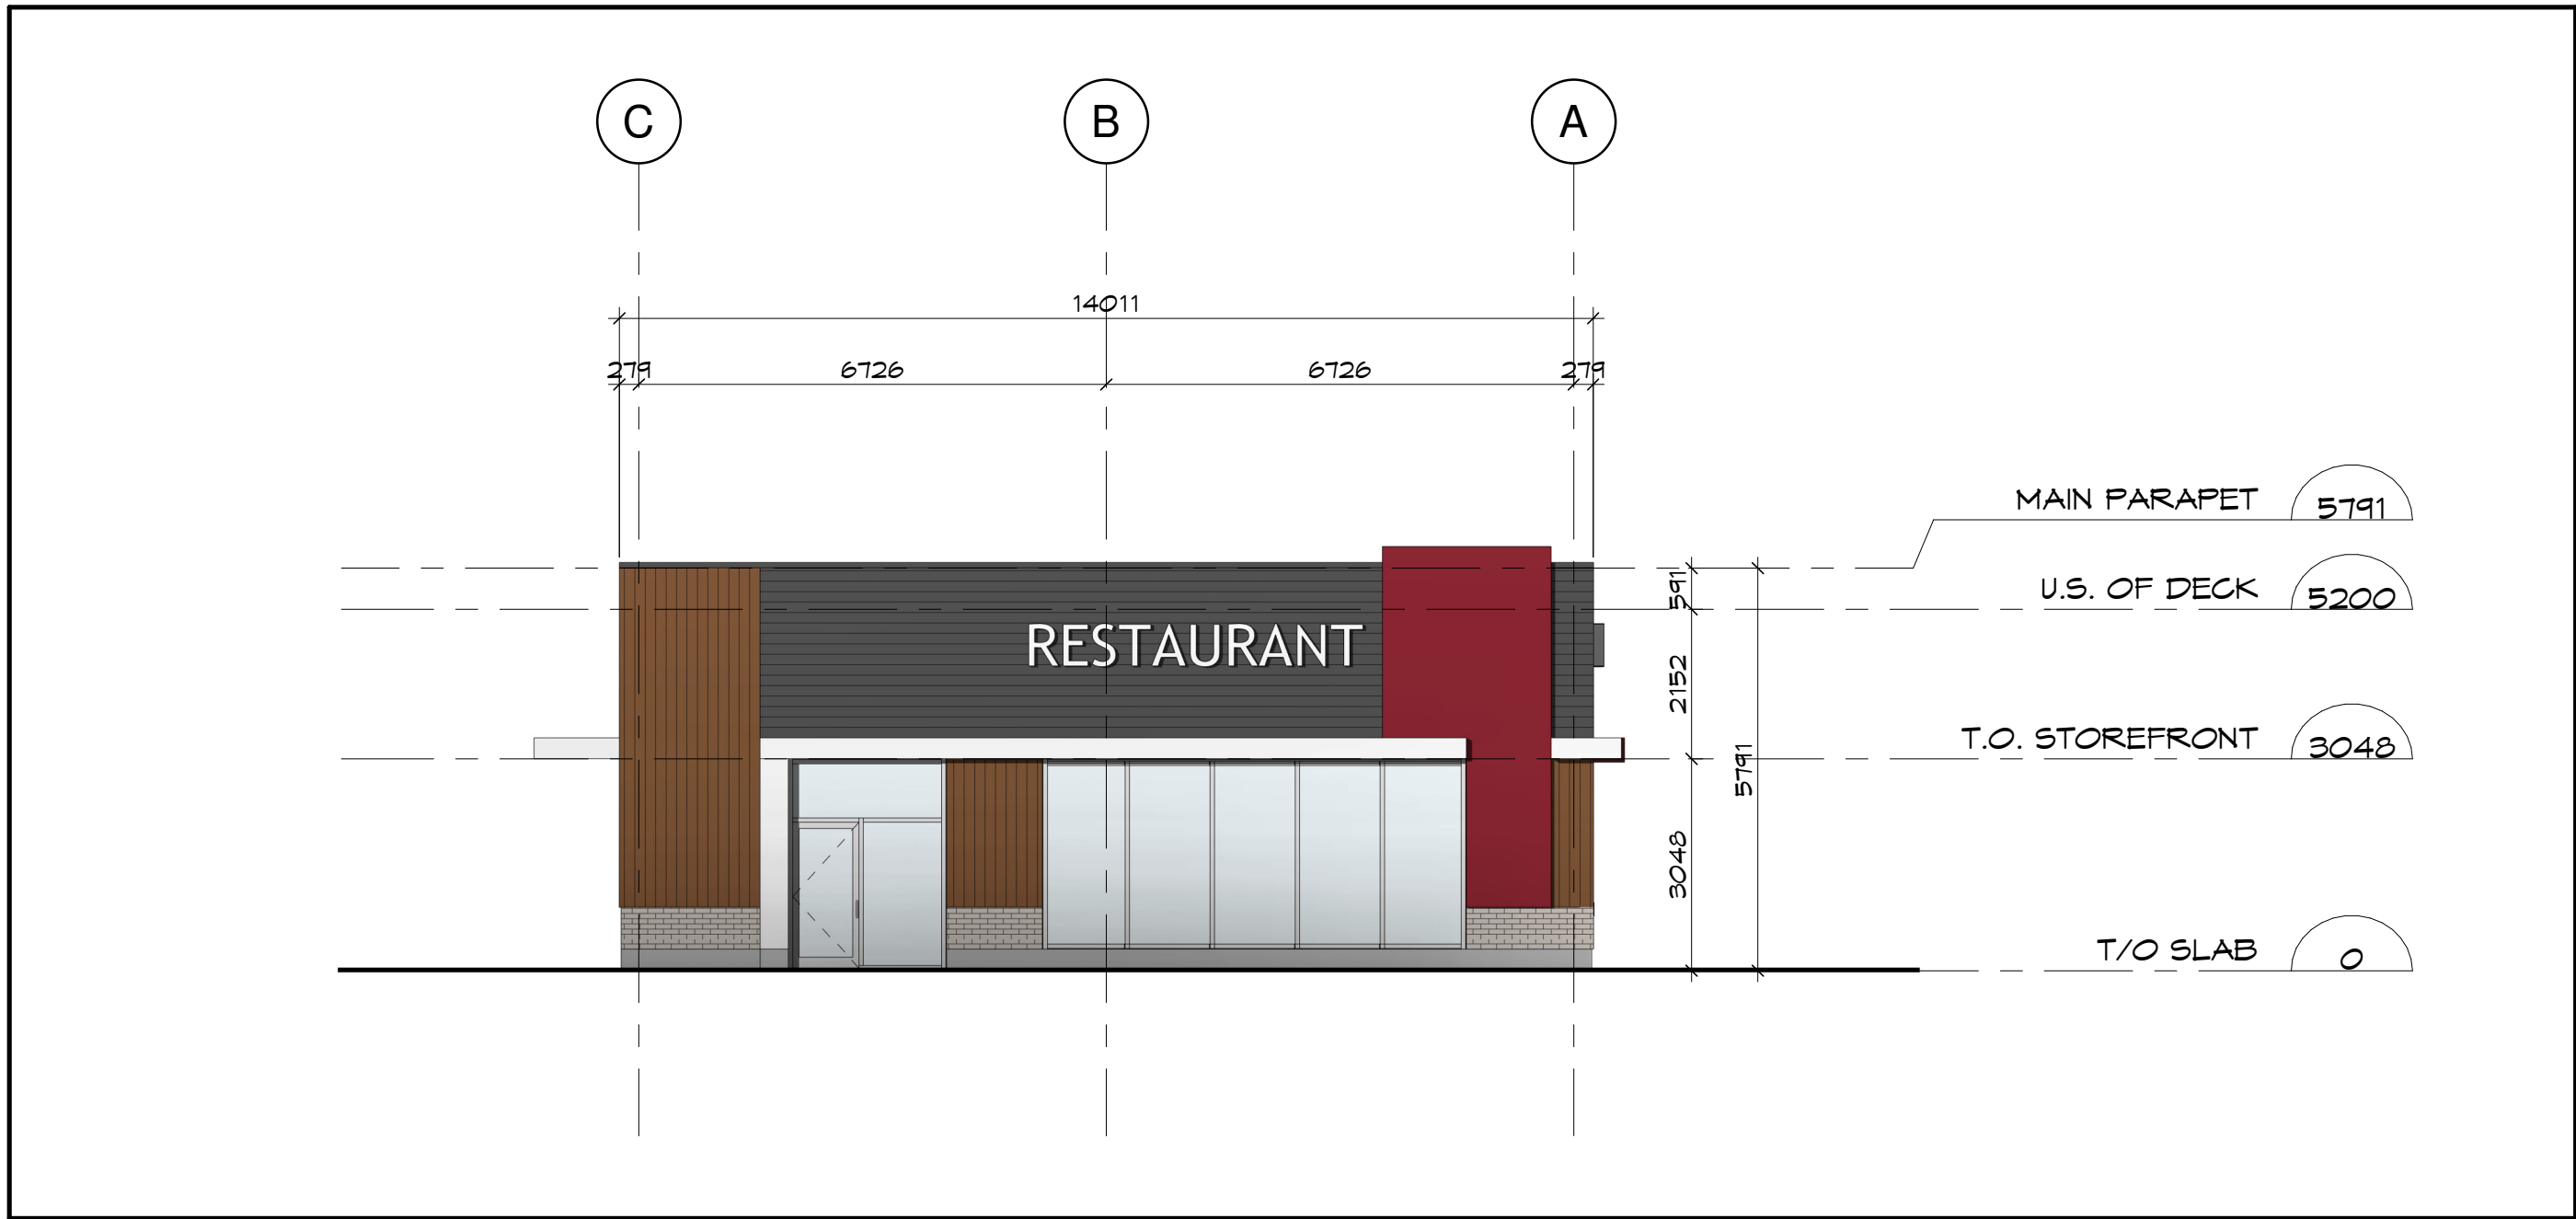

3 SIDE ELEVATION 1 (GRID LINE 1)
SP-D SCALE: 1 : 100

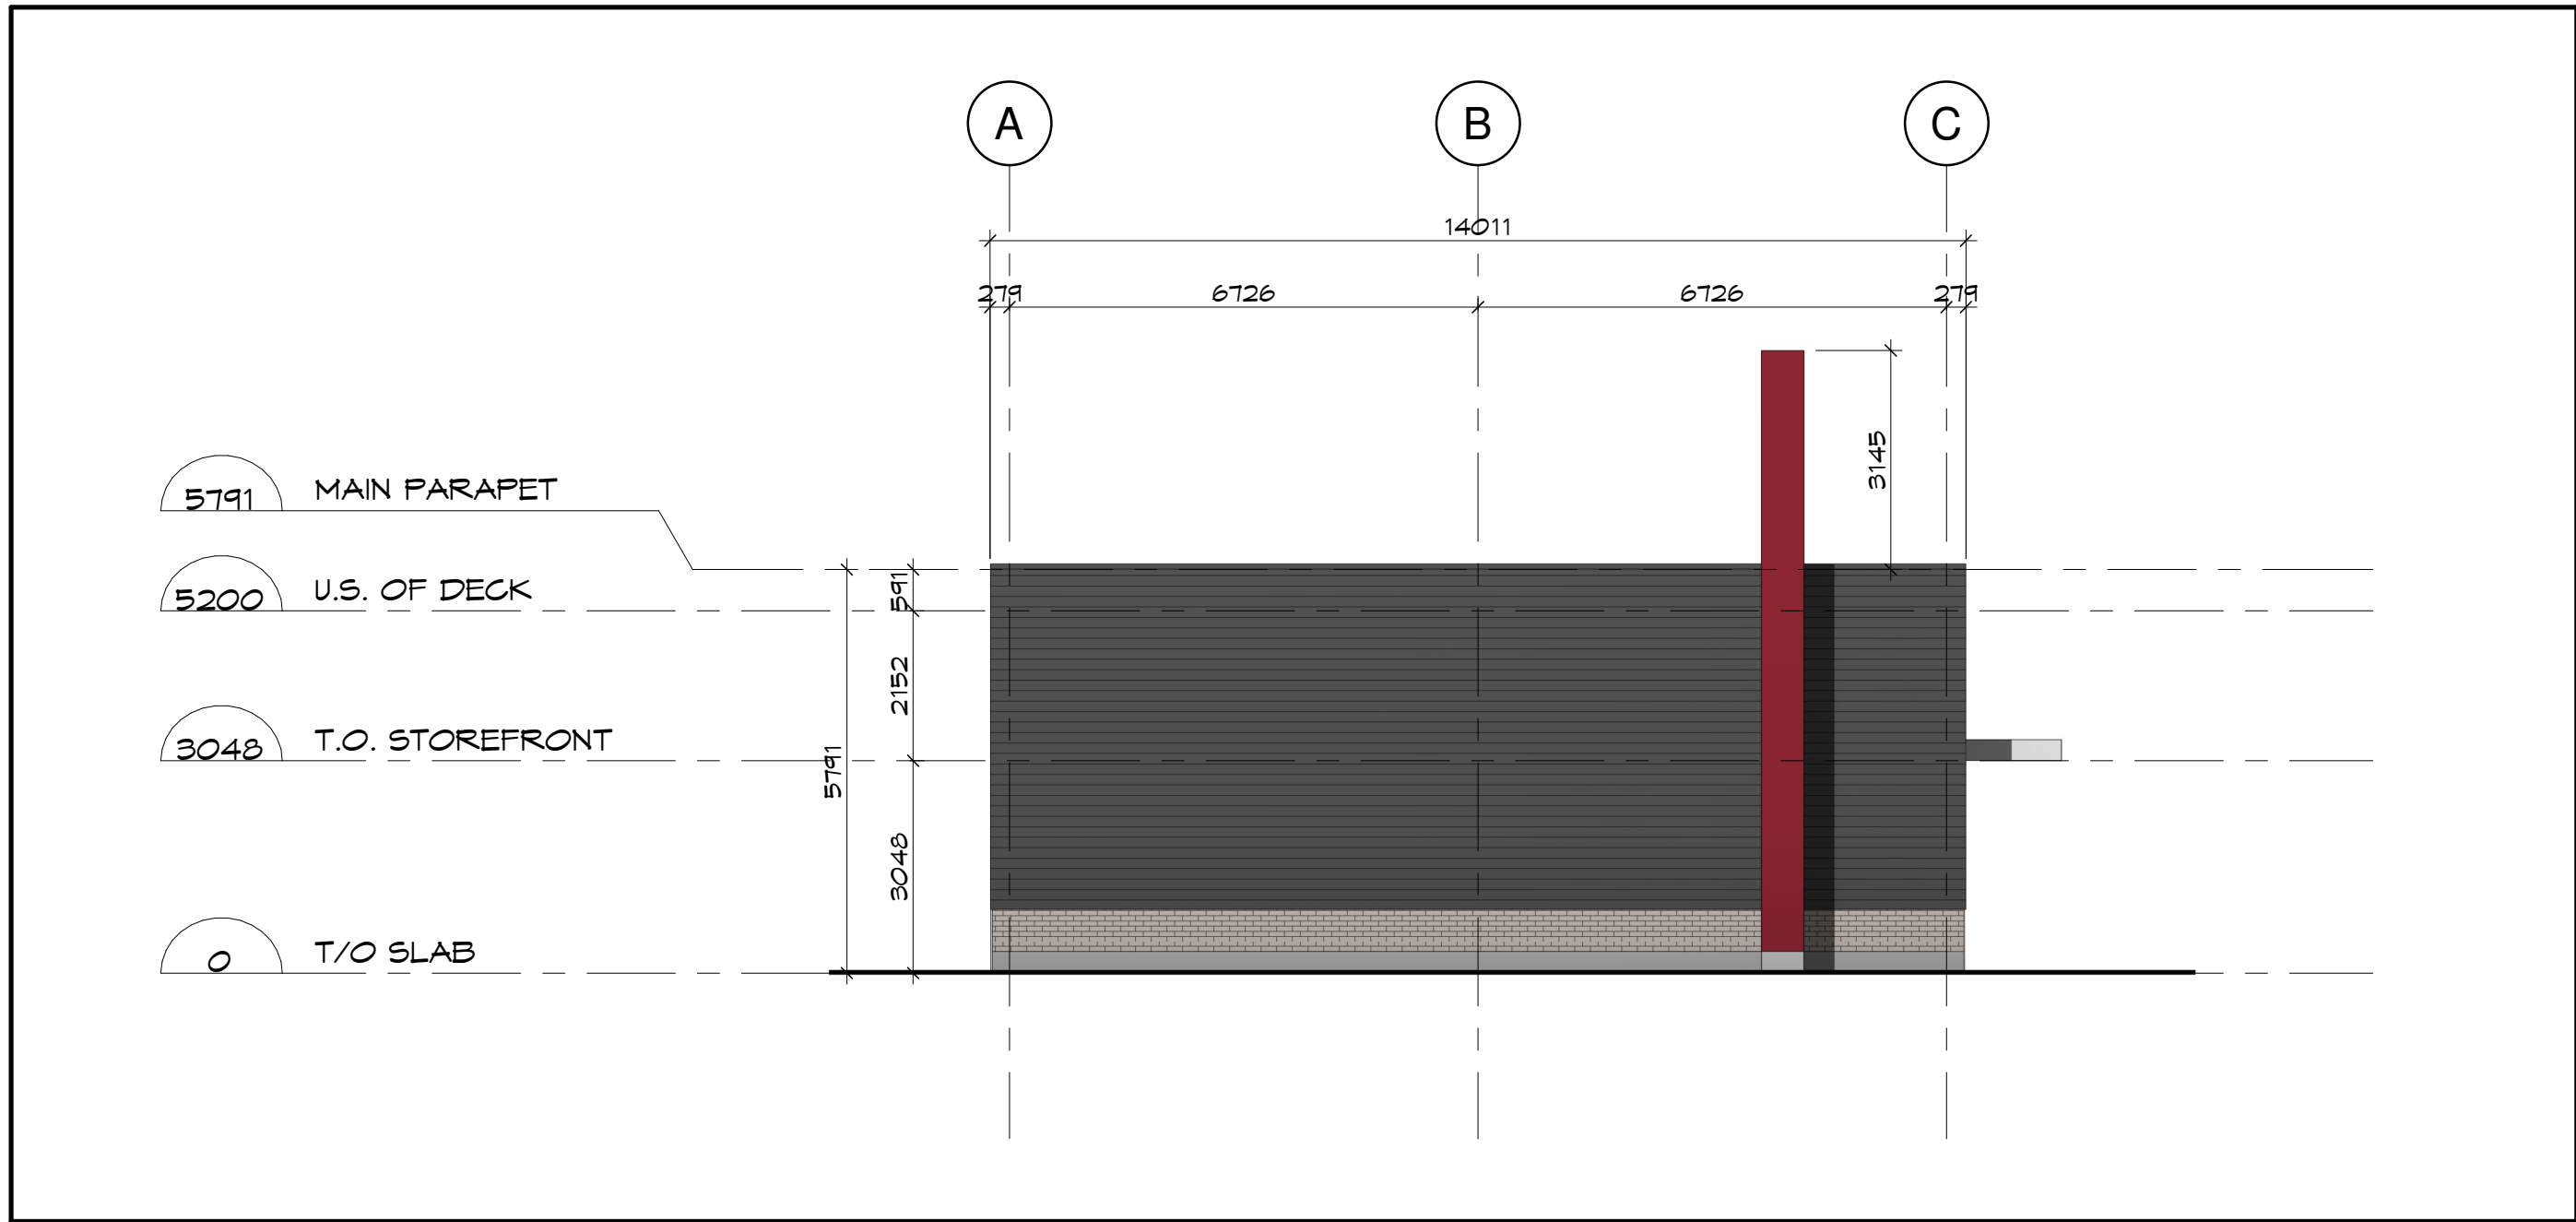

4 SIDE ELEVATION 2 (GRID LINE 5)
SP-D SCALE: 1 : 100

Client:

Urbandale CORPORATION

Key Plan:
Plan Clé:

1	RE-ISSUED FOR SITE PLAN APPLICATION	2025/06/27
1	ISSUED FOR SITE PLAN APPLICATION	2025/01/15

Issue:
Expert-Consult:

Prime Consultant:
Expert-Consult:

DREDGE LEAHY ARCHITECTS INC.
411-11 Holland Ave.
Ottawa, ON K1Y 4S1
613.724.9865
dl-arch.ca

Sub Consultant:
Expert-Consult:

Project:
Project:

EAGLESON & BRIDGESTONE SHOPPING PLAZA - BUILDING D

801 EAGLESON RD. KANATA, ON. K2M 0G7

Drawing:
Dessin:

BUILDING D - PRELIMINARY EXTERIOR ELEVATIONS

Drawn by: Dessiné par:	Scale: Echelle:
RD	As indicated
Designed by: Conçu par:	Date:
MD	JUN. 2025
Approved by: Approuvé par:	Client Project No. No. du Projet du Client:
MD	
Seal: Sceau:	Project No.: No. du Projet:
	1163-02
	Sheet No.: No. de la feuille:

SP-D