



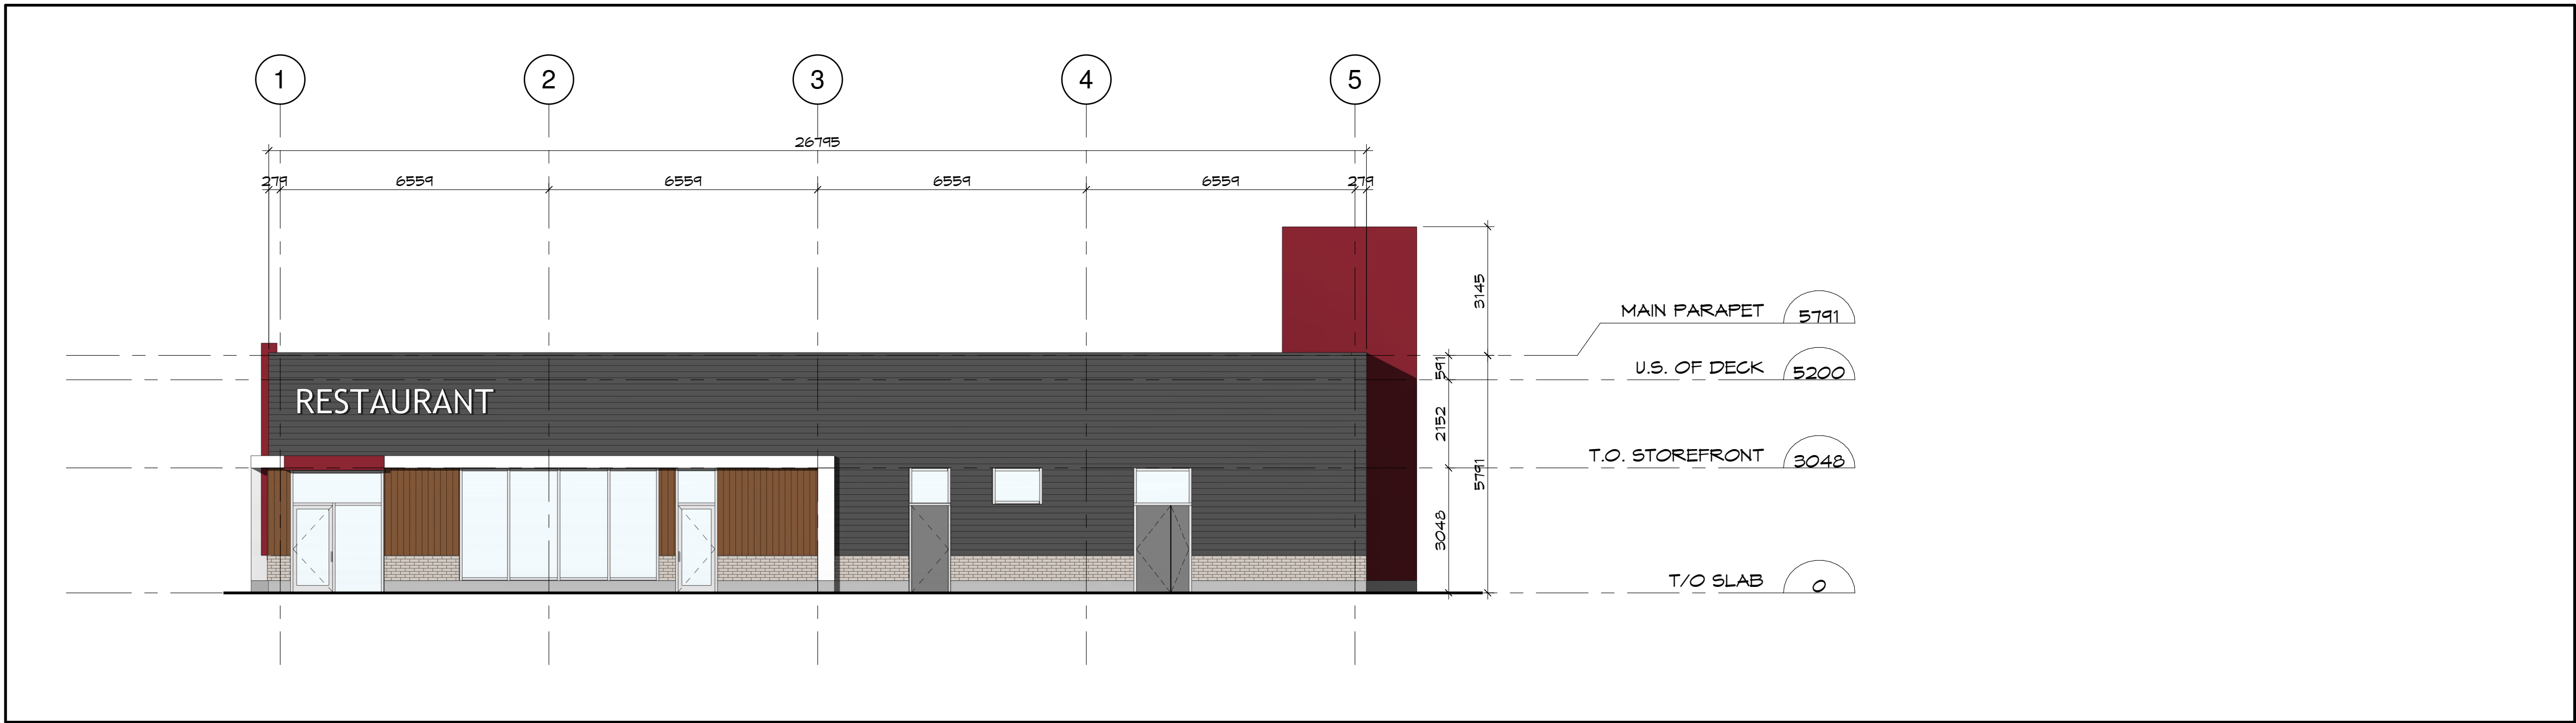


ELEVATION LEGEND

- METAL CLADDING - RED
- CORRUGATED METAL SIDING - DEEP GREY
- T & G SIDING - LIGHT NATIONAL WALNUT
- METAL CLADDING - BONE WHITE
- MASONRY - ARCTIC WHITE
- CLEAR ANODIZED CURTAIN WALL
- SIGNAGE - BY TENANT


1 FRONT ELEVATION (GRID LINE A)
SP-D / SCALE: 1 : 100

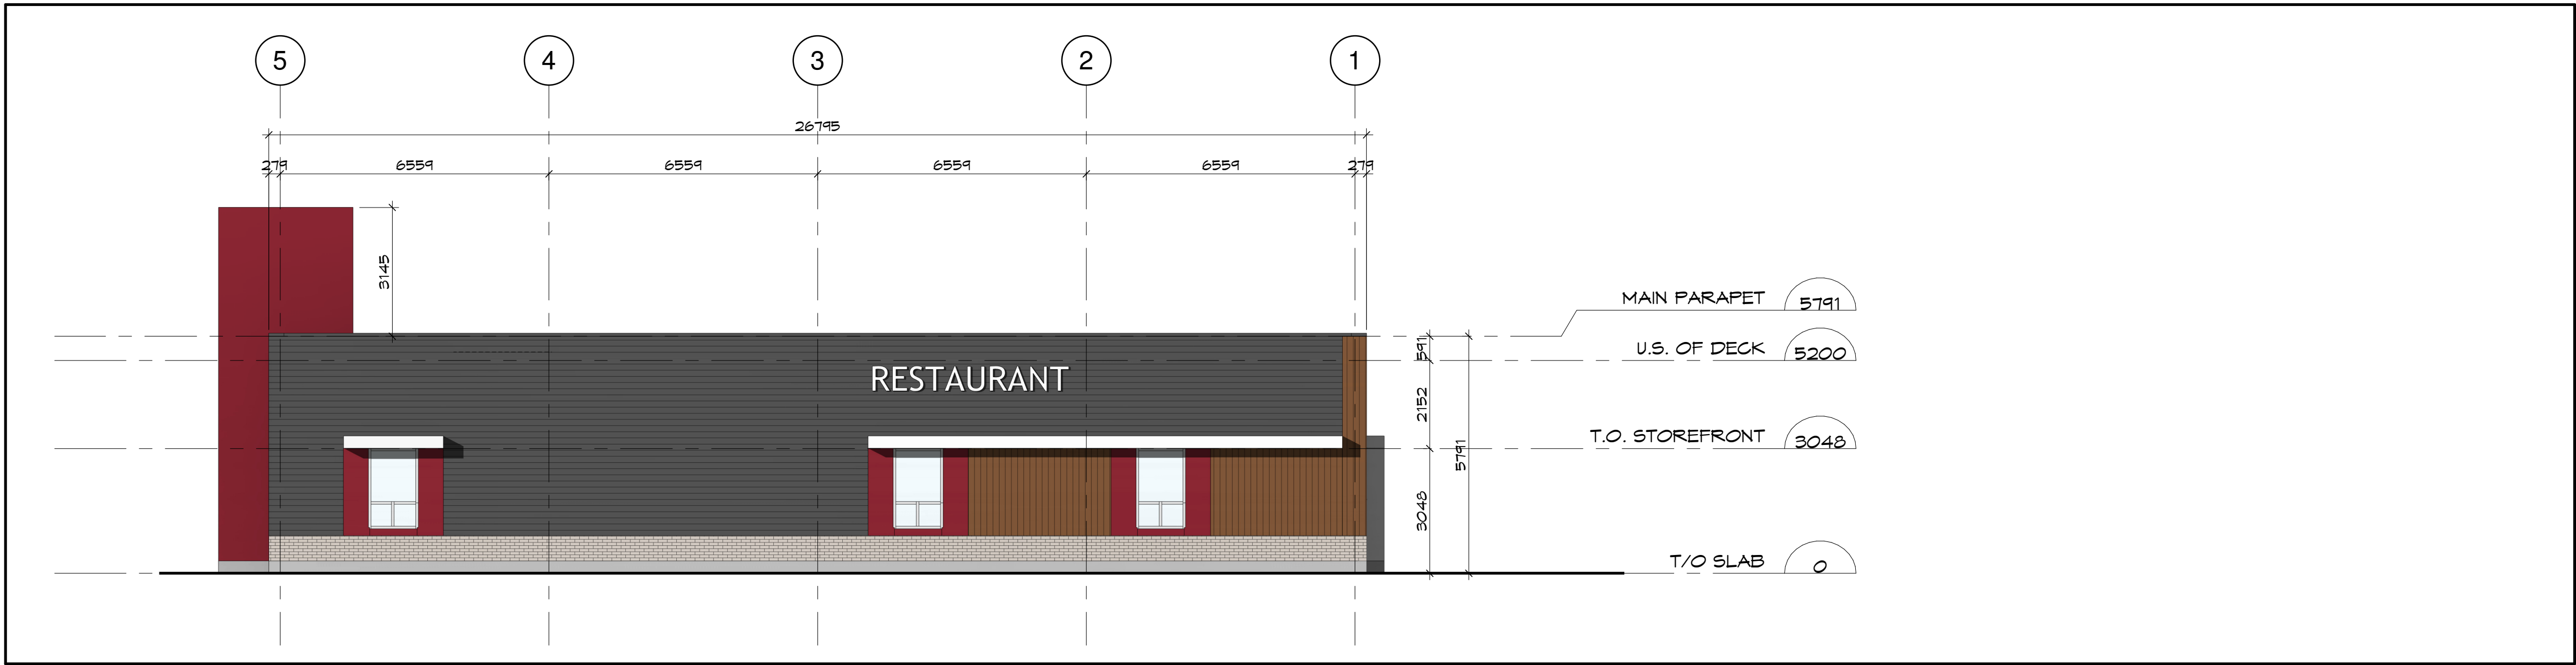

2 REAR ELEVATION (GRID LINE C)
SP-D / SCALE: 1 : 100

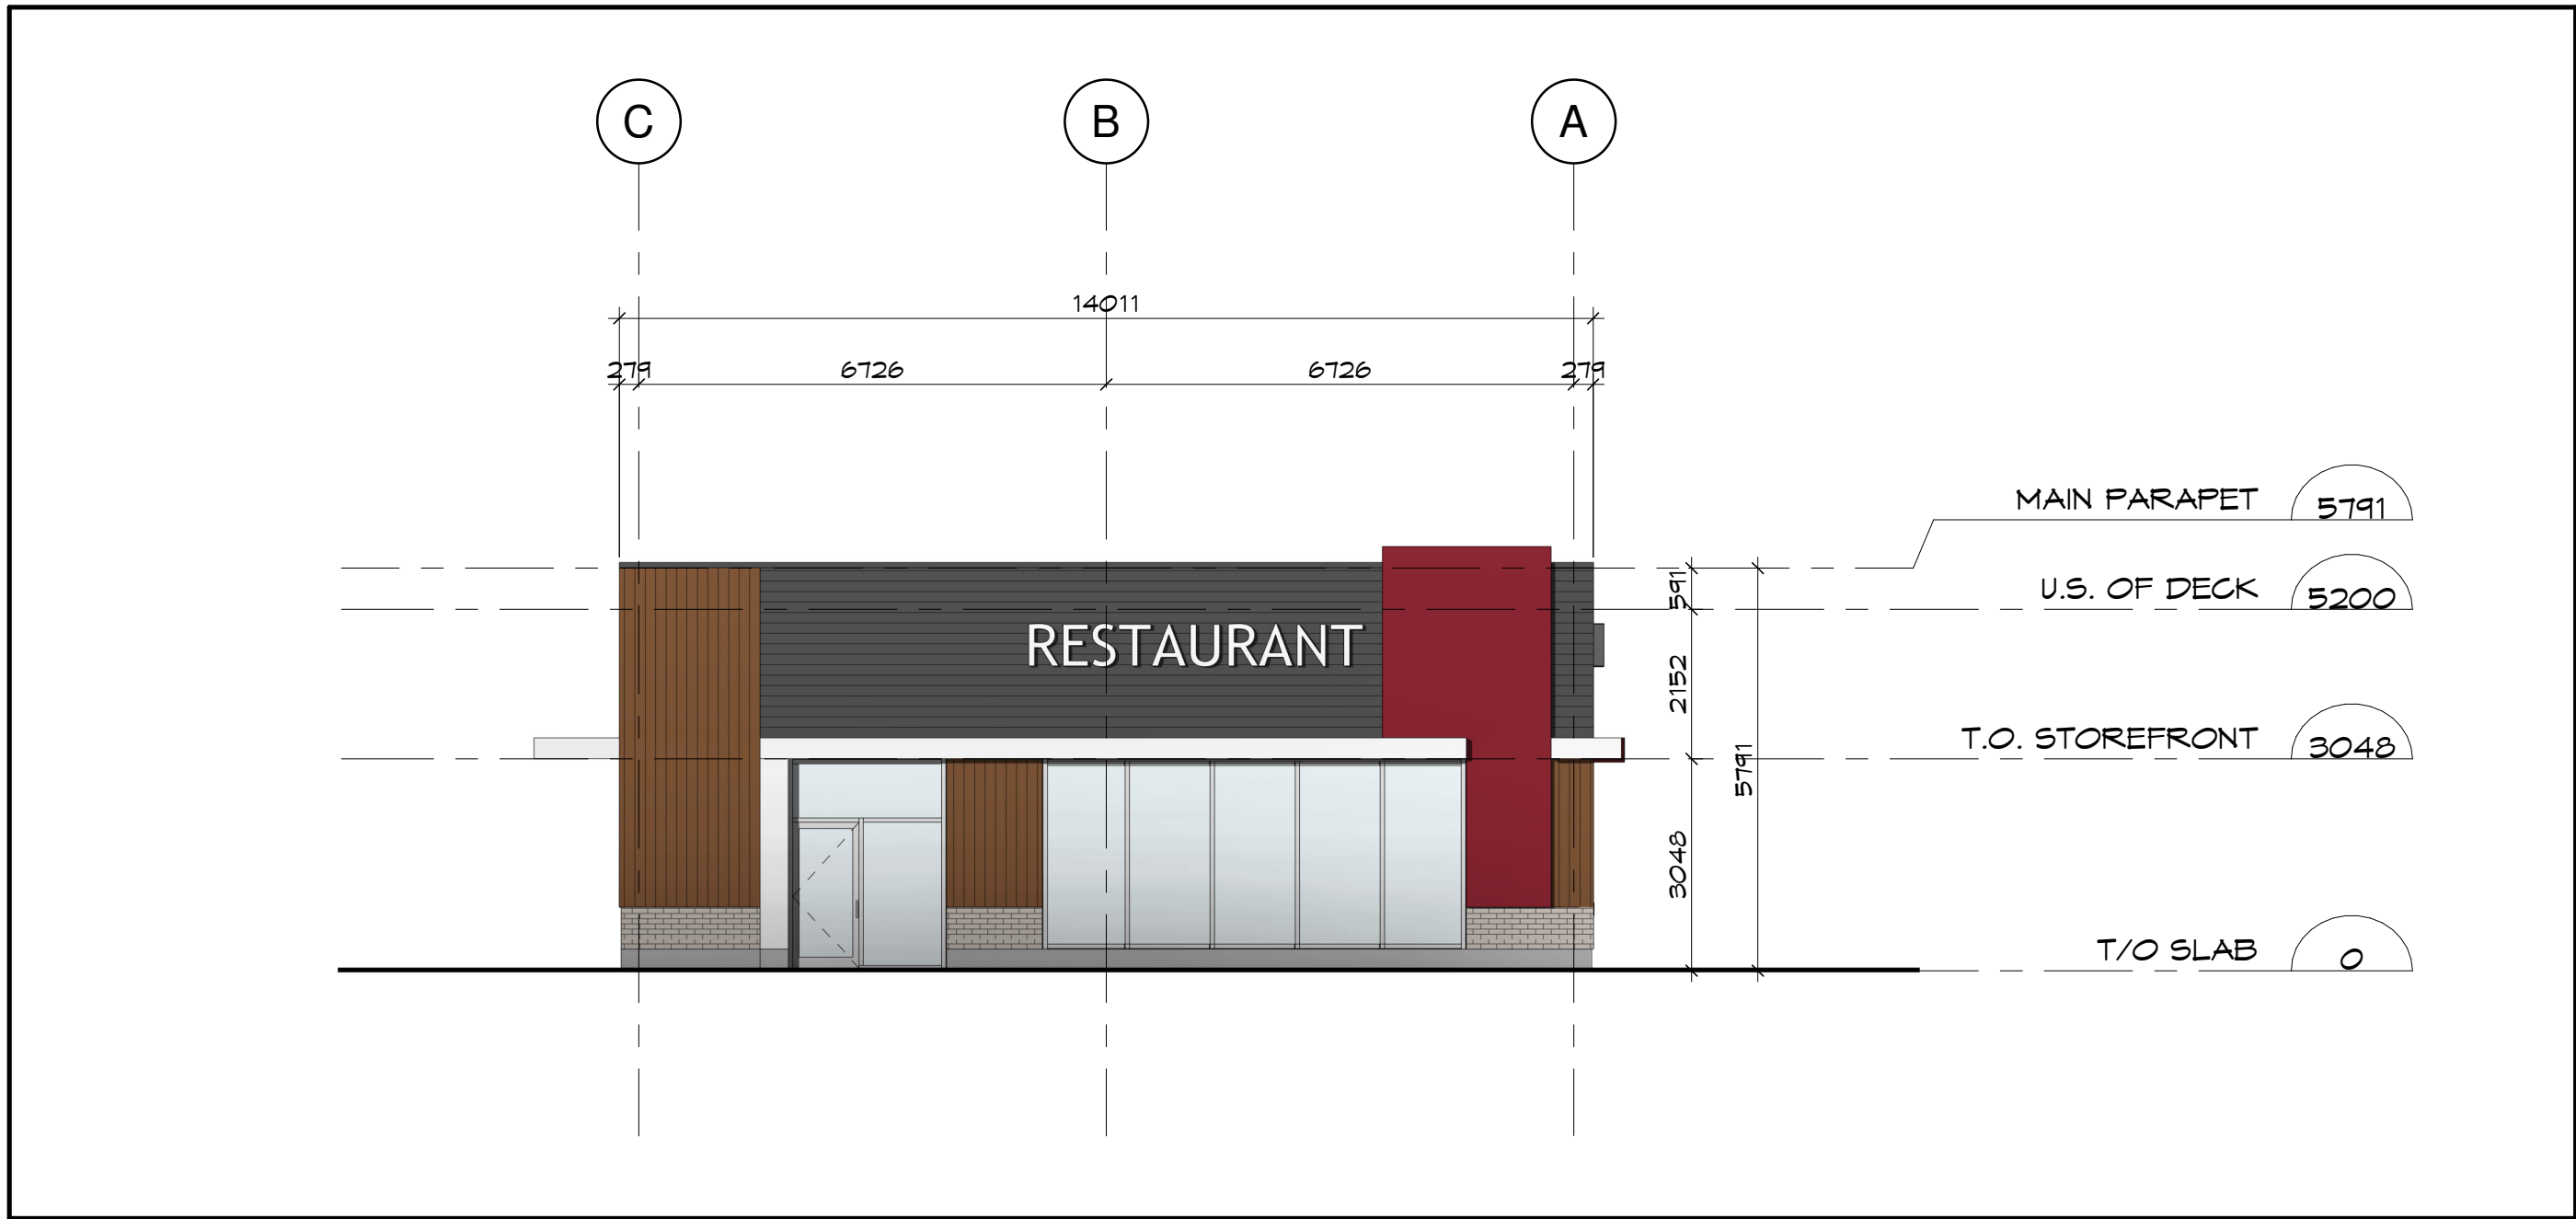

3 SIDE ELEVATION 1 (GRID LINE 1)
SP-D / SCALE: 1 : 100

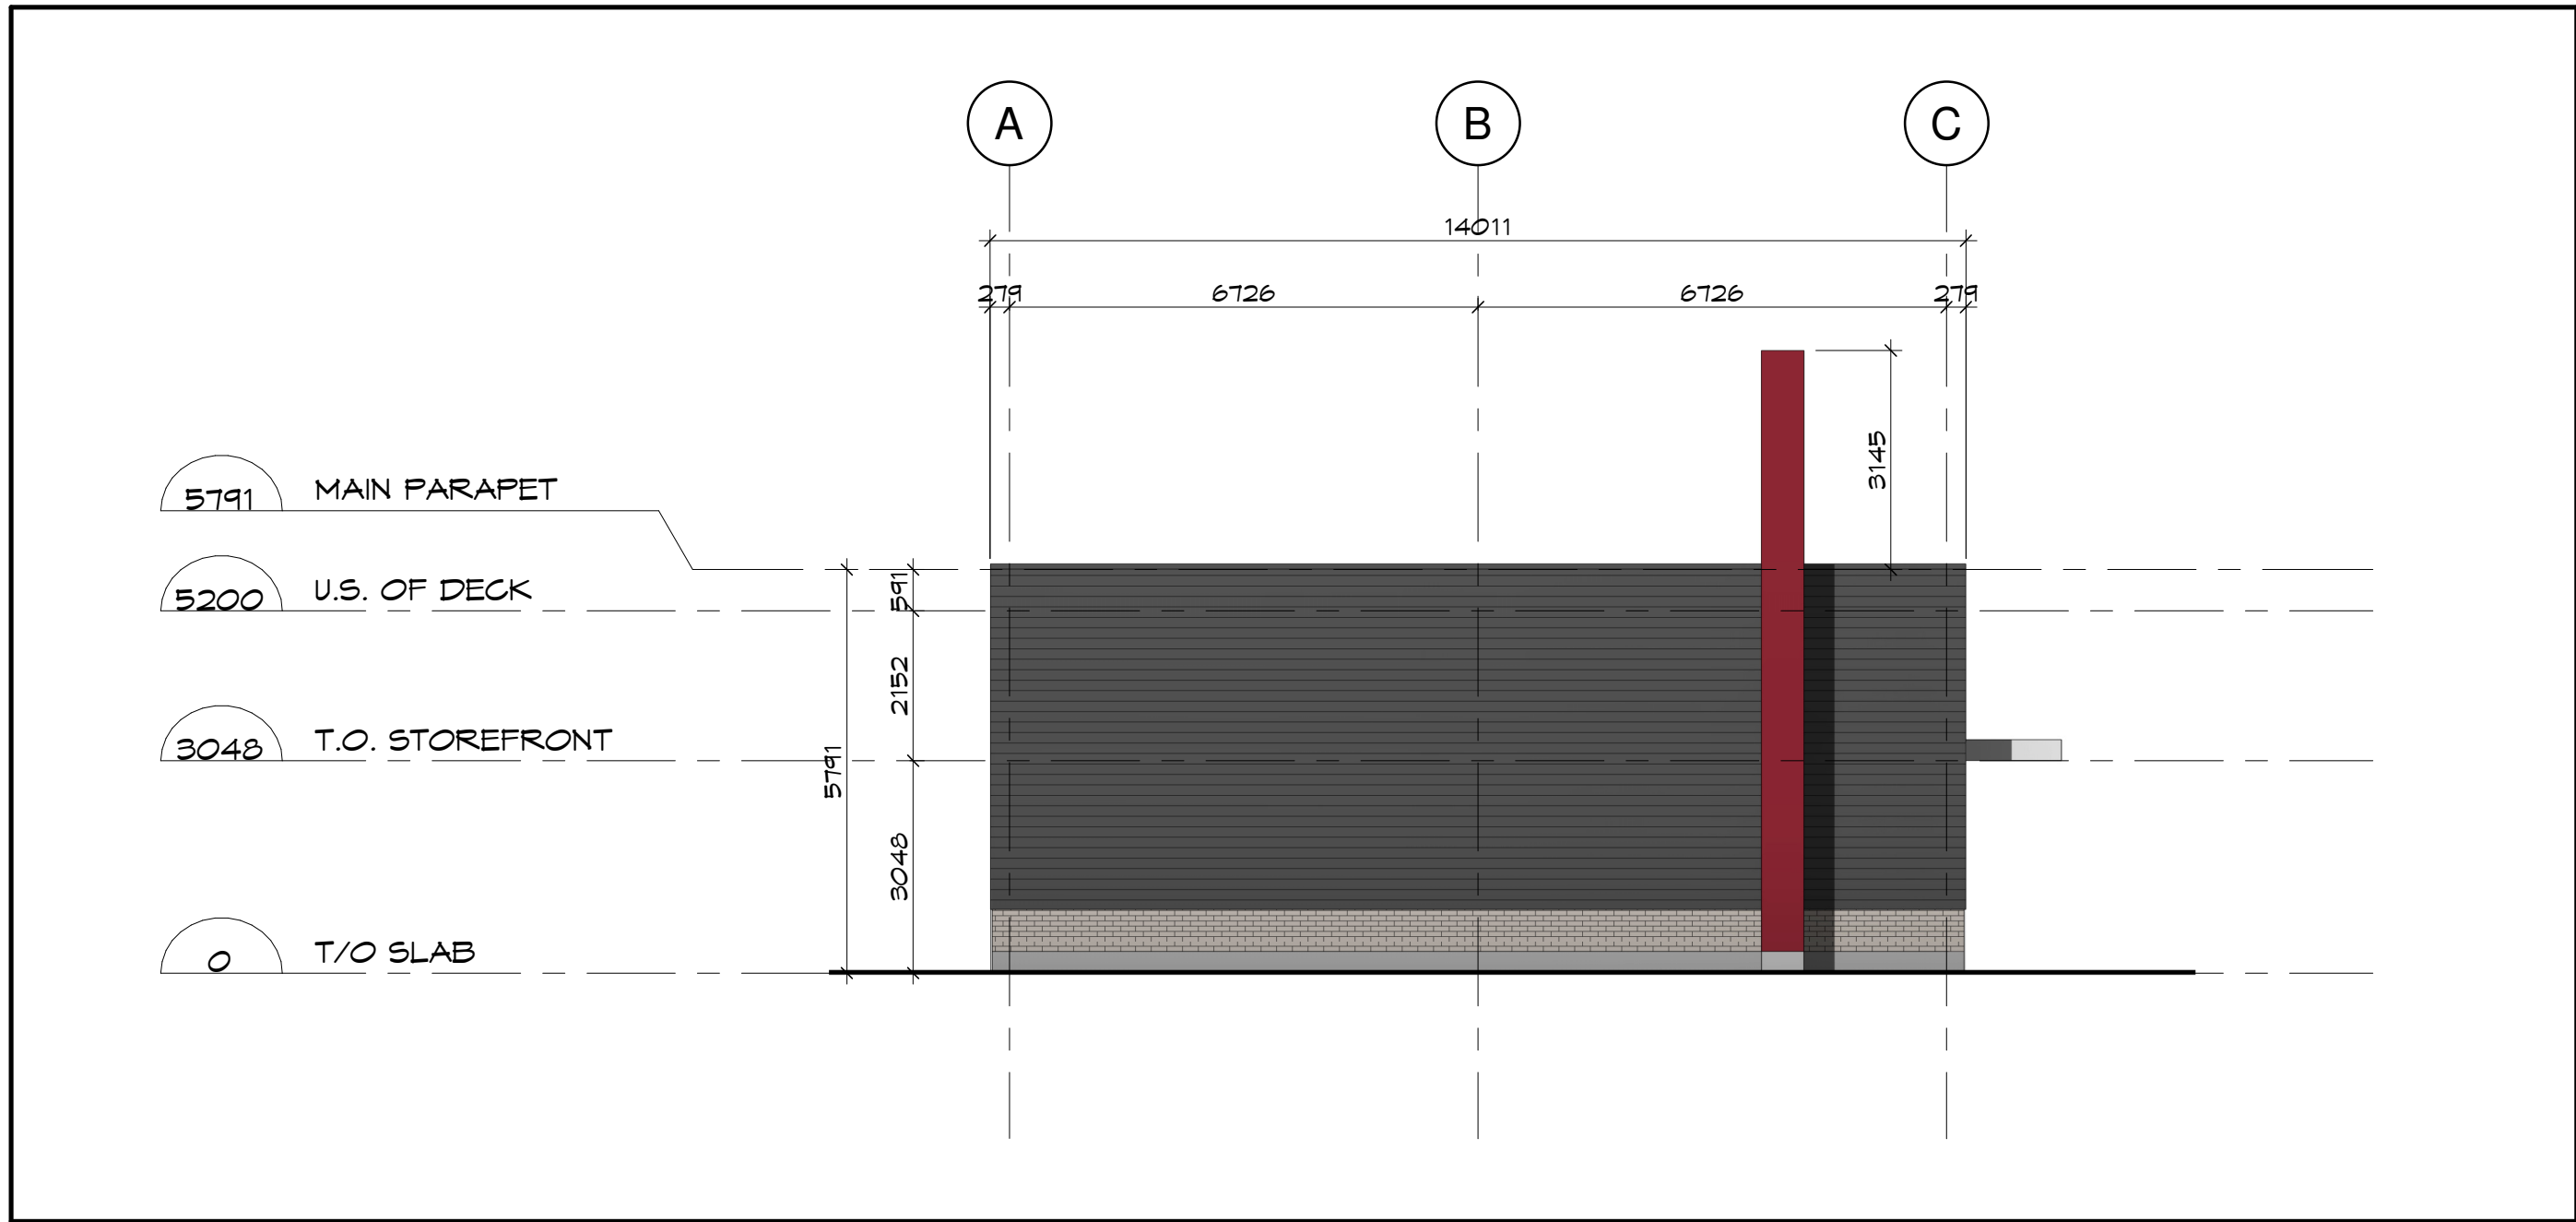

4 SIDE ELEVATION 2 (GRID LINE 5)
SP-D / SCALE: 1 : 100

Client:

Urbandale CORPORATION

Key Plan:
Plan Clé:

1	RE-ISSUED FOR SITE PLAN APPLICATION	2025/06/27
1	ISSUED FOR SITE PLAN APPLICATION	2025/01/15

Issue: _____ Date: _____

Prime Consultant:
Expert-Consult:

DREDGE LEAHY ARCHITECTS INC. 411-11 Holland Ave. Ottawa, ON K1Y 4S1 613.724.9865 dl-arch.ca

Sub Consultant:
Expert-Consell:

Project:
Projet: **EAGLESON & BRIDGESTONE SHOPPING PLAZA - BUILDING D**

801 EAGLESON RD. KANATA, ON. K2M 0G7

Drawing:
Dessin: **BUILDING D - PRELIMINARY EXTERIOR ELEVATIONS**

Drawn by: Dessiné par: RD	Scale: Echelle: As indicated
Designed by: Conçu par: MD	Date: JUN. 2025
Approved by: Approuvé par: MD	Client Project No. No. du Projet du Client:
Seal: Sceau:	Project No.: No. du Projet: 1163-02
	Sheet No.: No. de la feuille:

SP-D