



ELEVATION LEGEND	
	PRECAST - SMOOTH - GREY
	PRECAST - SMOOTH - BEIGE
	PRECAST - BRICK PATTERN - RED
	SPANDREL GLASS WITH INSULATED METAL PAN
	GREY GLASS
CLEAR ANODIZED CURTAIN WALL	
SIGNAGE - BY TENANT	

APPROVED
By Kersten Nitsche at 4:17 pm, Oct 16, 2025

Kersten Nitsche

KERSTEN NITSCHKE, MCIP RPP
MANAGER (A), DEVELOPMENT REVIEW WEST
PLANNING, DEVELOPMENT AND BUILDING SERVICES
DEPARTMENT, CITY OF OTTAWA


1 FRONT ELEVATION (GRID A)
SP-E SCALE: 1 : 100



2 REAR ELEVATION (GRID C)
SP-E SCALE: 1 : 100



3 SIDE ELEVATION 1 (GRID 6)
SP-E SCALE: 1 : 100

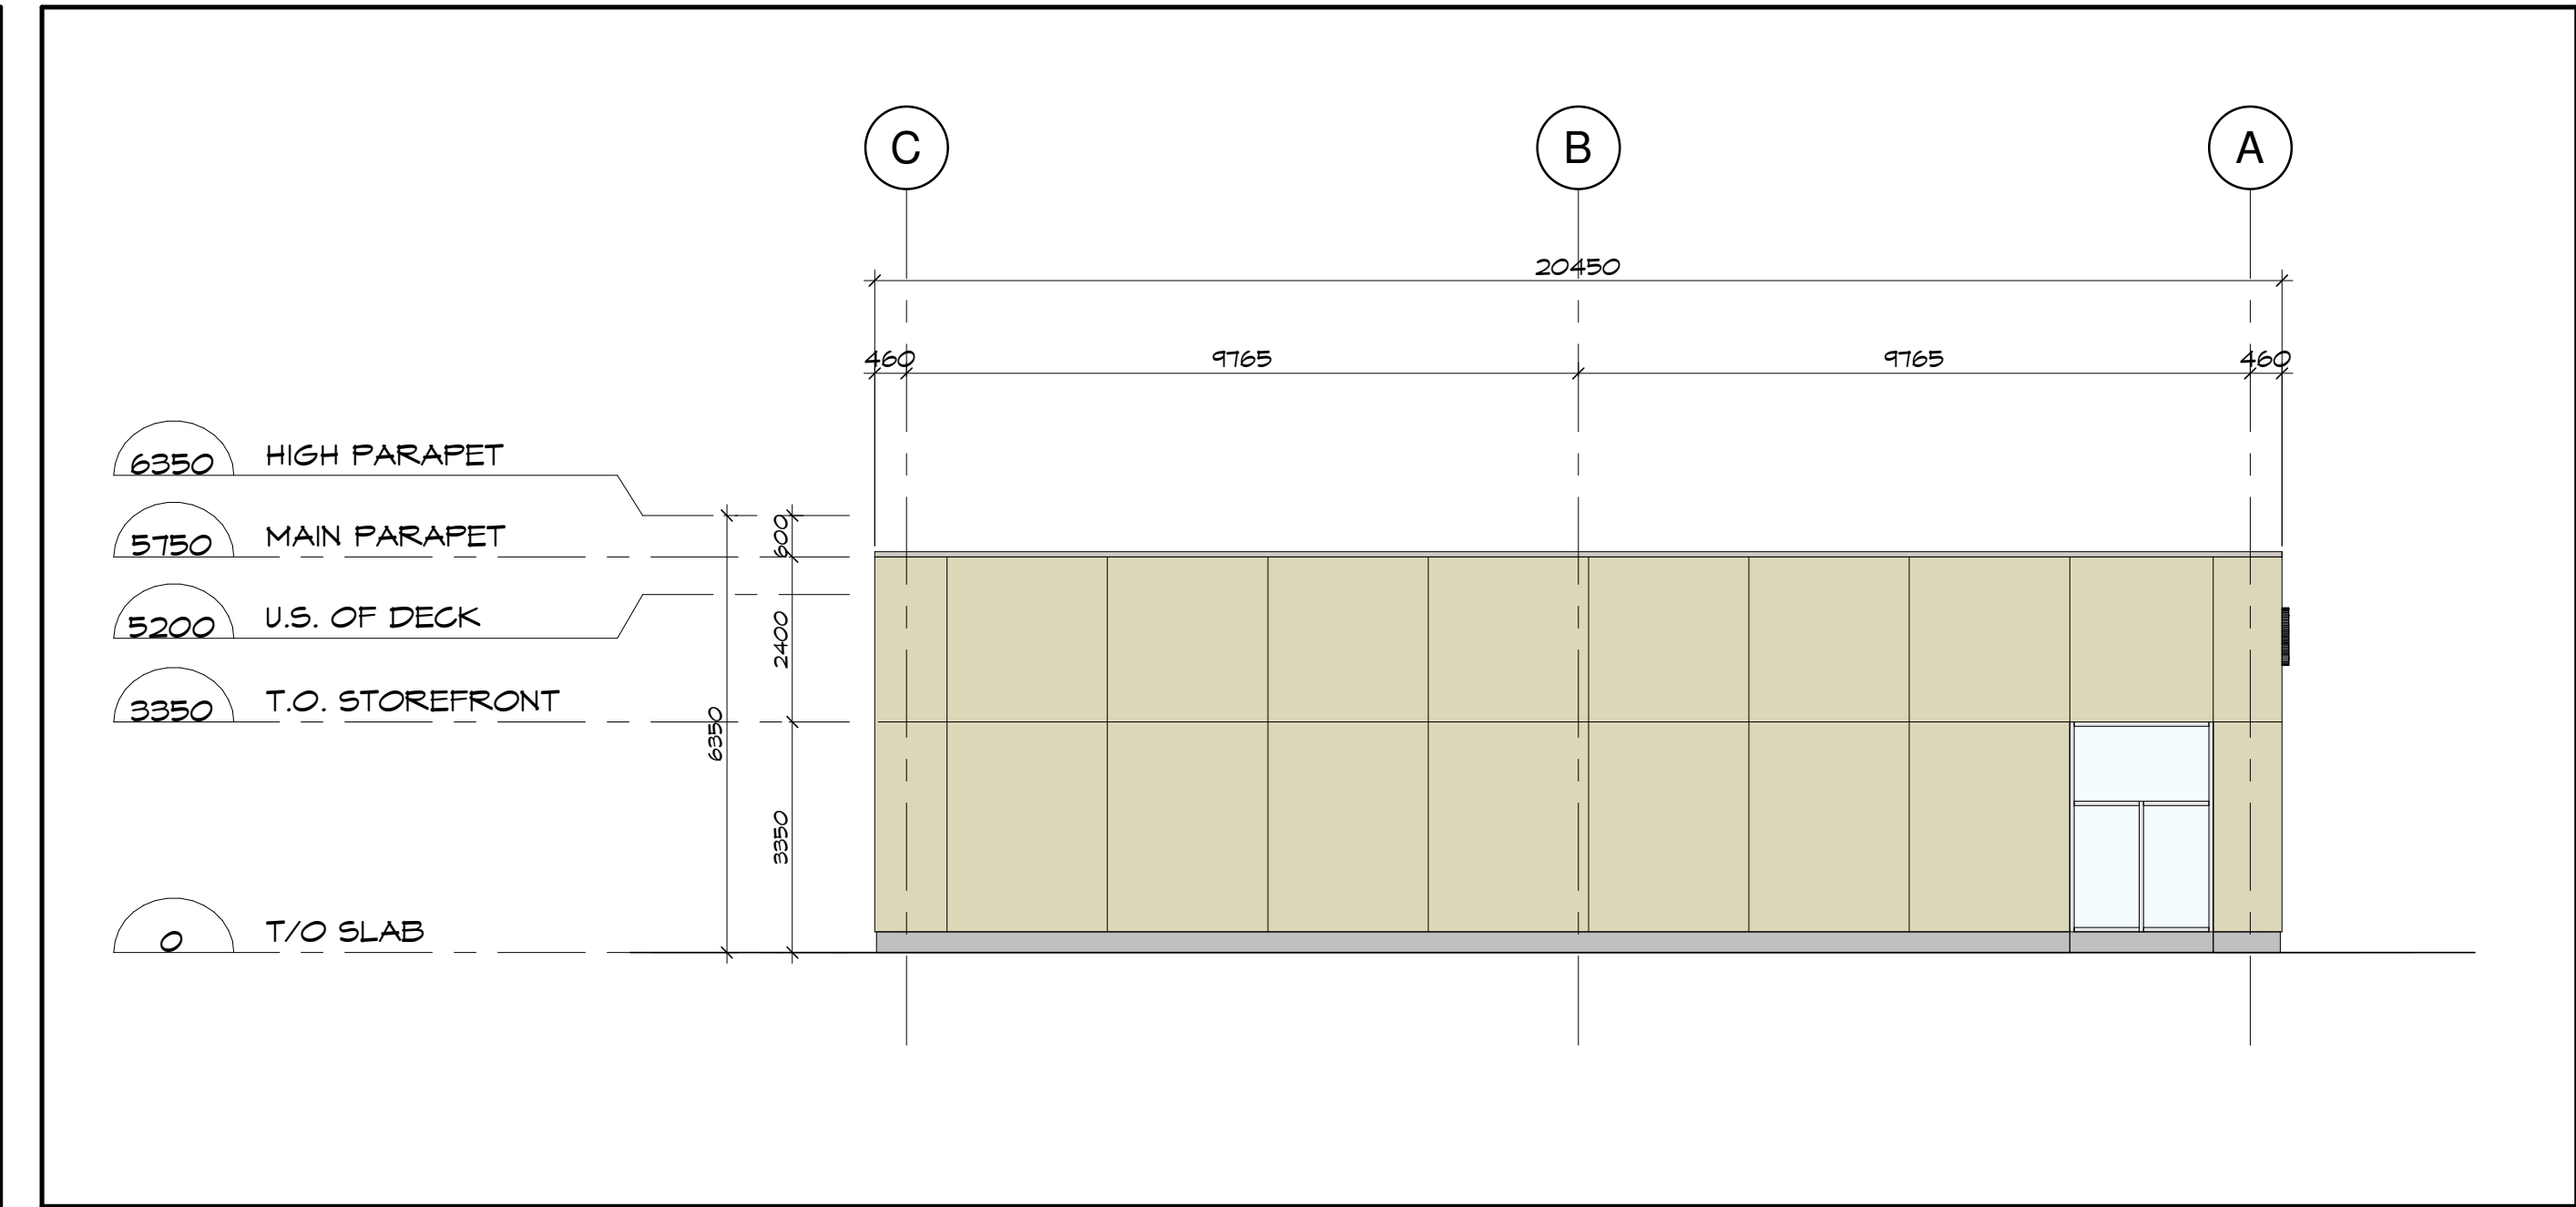

4 SIDE ELEVATION 2 (GRID 1)
SP-E SCALE: 1 : 100

Client:

Key Plan:
Plan Clé:

1 ISSUED FOR SITE PLAN APPLICATION

2025/01/15

Issue:

Date:

Prime Consultant:
Expert-Consult:

DREDGE
LEAHY

411-11 Holland Ave.
Ottawa, ON K1Y 4S1
613.724.9865

dl-arch.ca

Sub Consultant:
Expert-Consult:

Project:
Project:

EAGLESON & BRIDGESTONE
SHOPPING PLAZA - BUILDING E

801 EAGLESON RD., KANATA, ON. K2M 0G7

Drawing:
Dessin:

BUILDING E - PRELIMINARY
EXTERIOR ELEVATIONS

Drawn by:
Dessiné par:

SG/RD

Scale:
Echelle:

As indicated

Designed by:
Conçu par:

MD

Date:

JAN. 2025

Approved by:
Approuvé par:

MD

Client Project No.
No. du Projet du Client:

Seal:
Sceau:

ONTARIO ASSOCIATION
OF
ARCHITECTS
MORIELLE L. DREDGE
LICENCE
4098

Project No.:
No. du Projet:

1163-02

Sheet No.:
No. de la feuille:

SP-E