


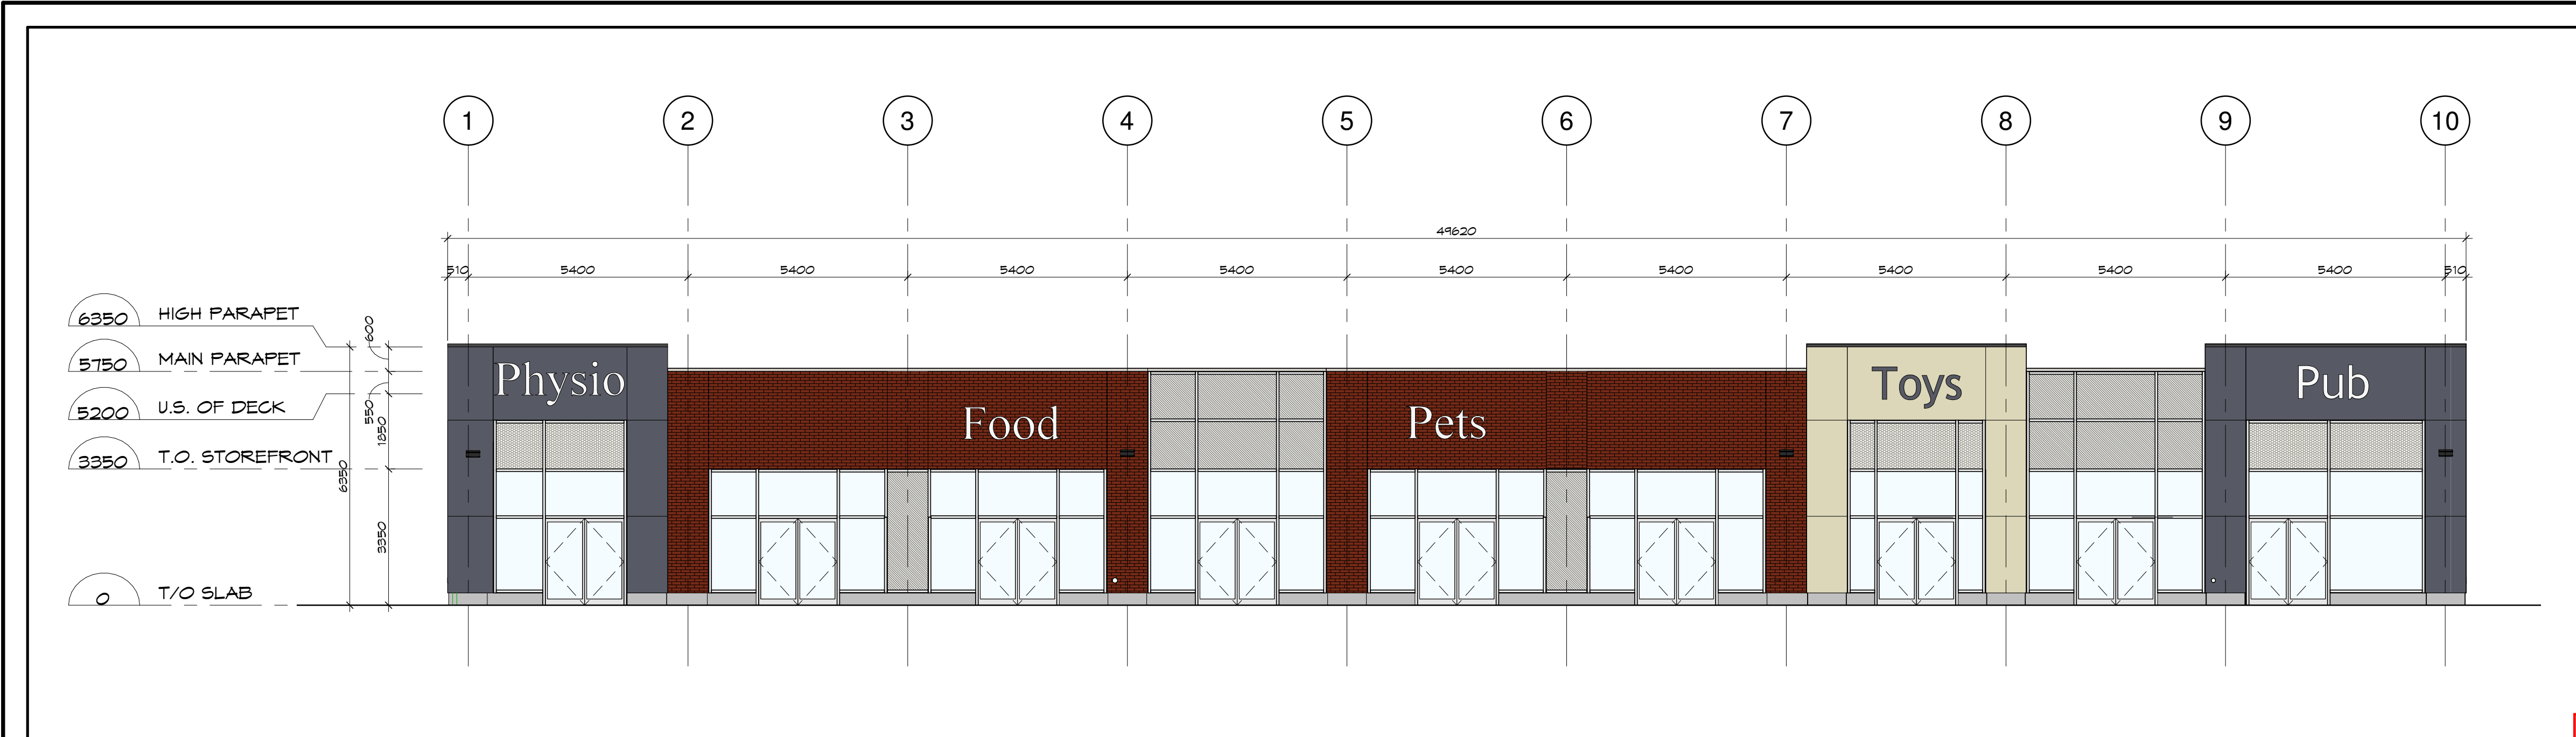


1 FRONT ELEVATION (GRID A)
SP-A2/ SCALE: 1 : 100


APPROVED
By Kersten Nitsche at 4:15 pm, Oct 16, 2025

Kersten Nitsche


KERSTEN NITSCHKE, MCIP RPP
MANAGER (A), DEVELOPMENT REVIEW WEST
PLANNING, DEVELOPMENT AND BUILDING SERVICES
DEPARTMENT, CITY OF OTTAWA

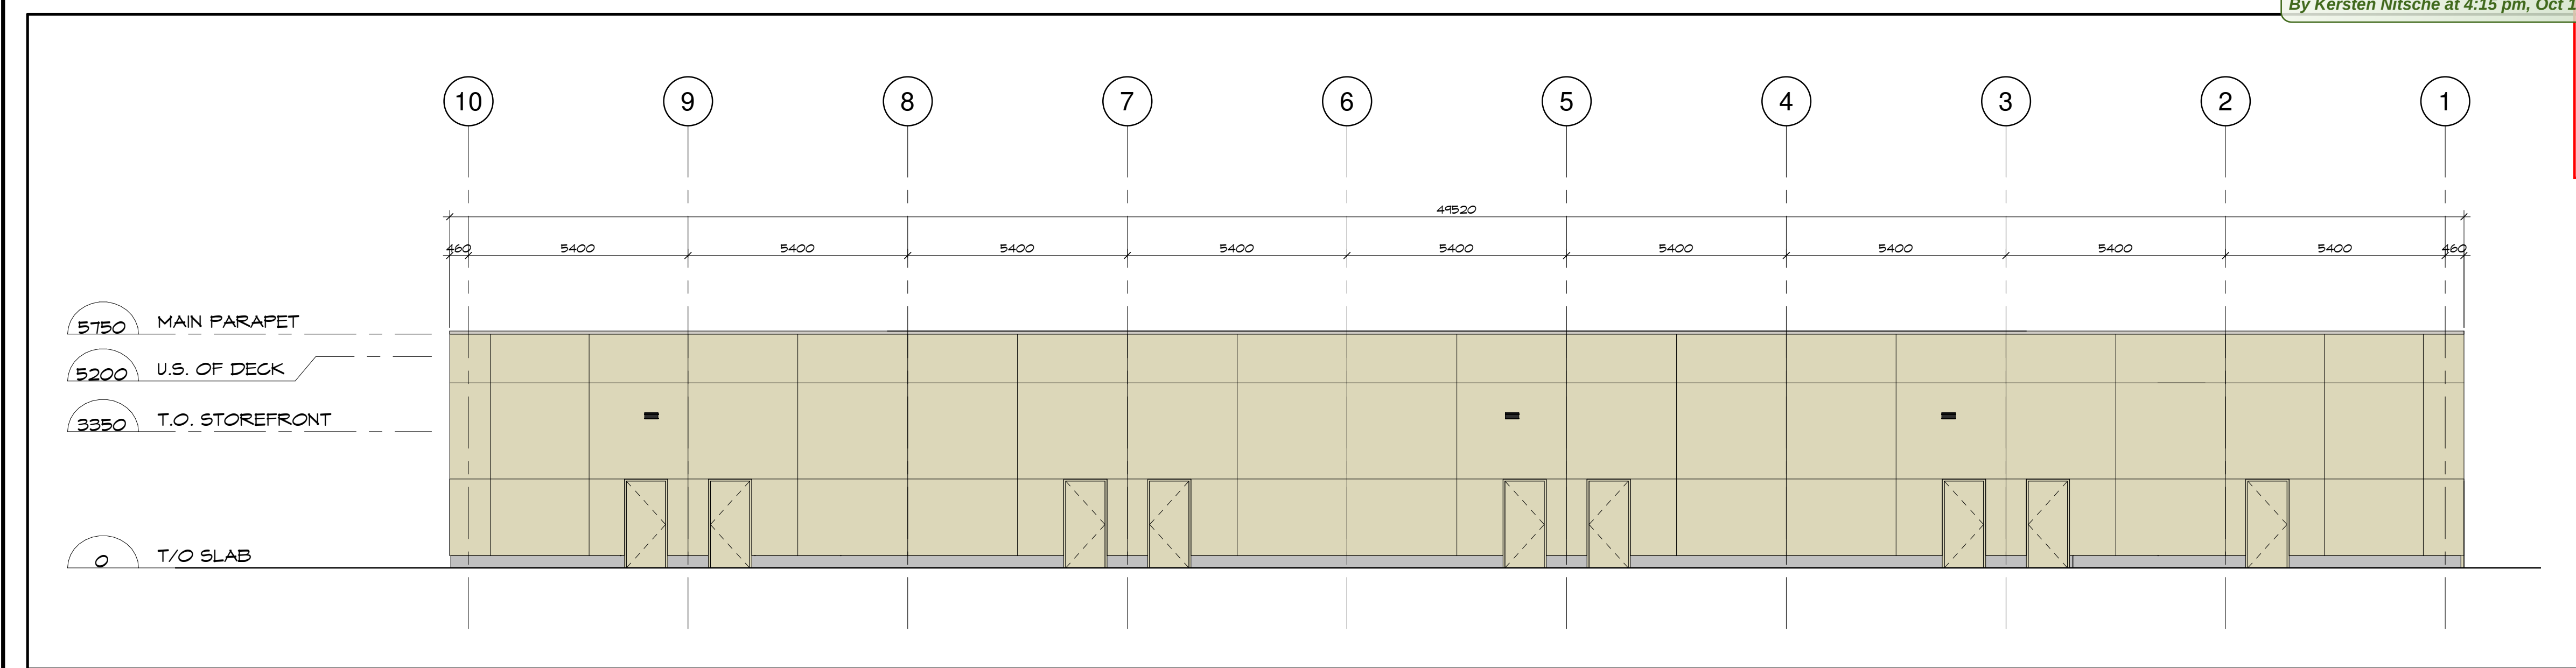

2 REAR ELEVATION (GRID C)
SP-A2/ SCALE: 1 : 100

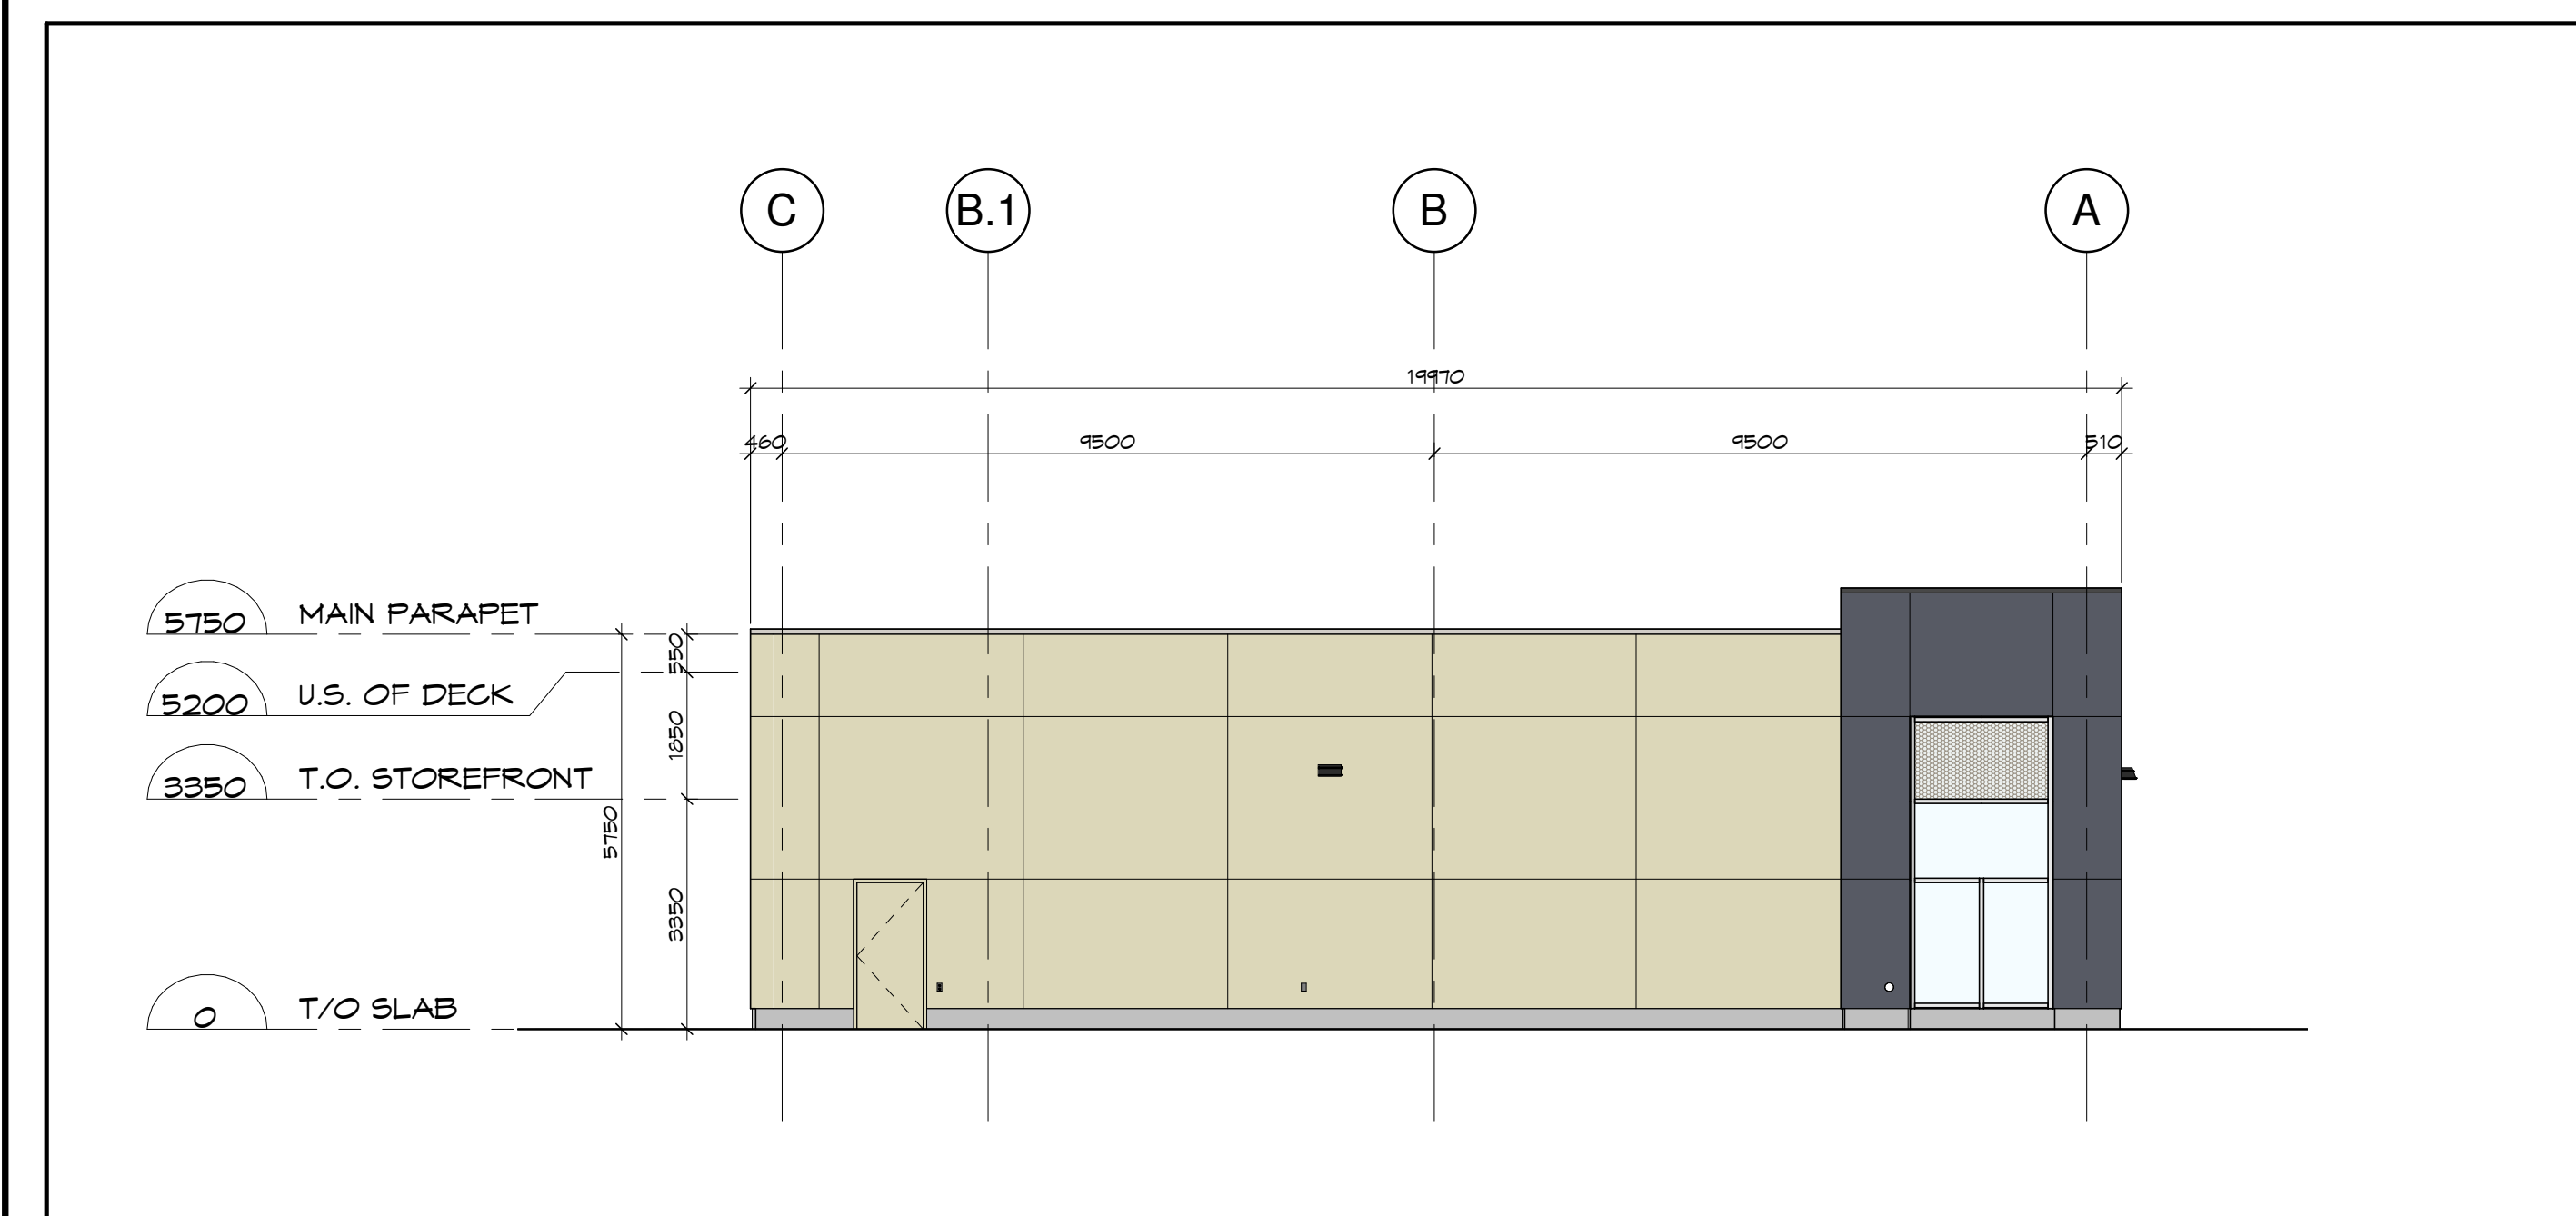

3 SIDE ELEVATION 1 (GRID 1)
SP-A2/ SCALE: 1 : 100

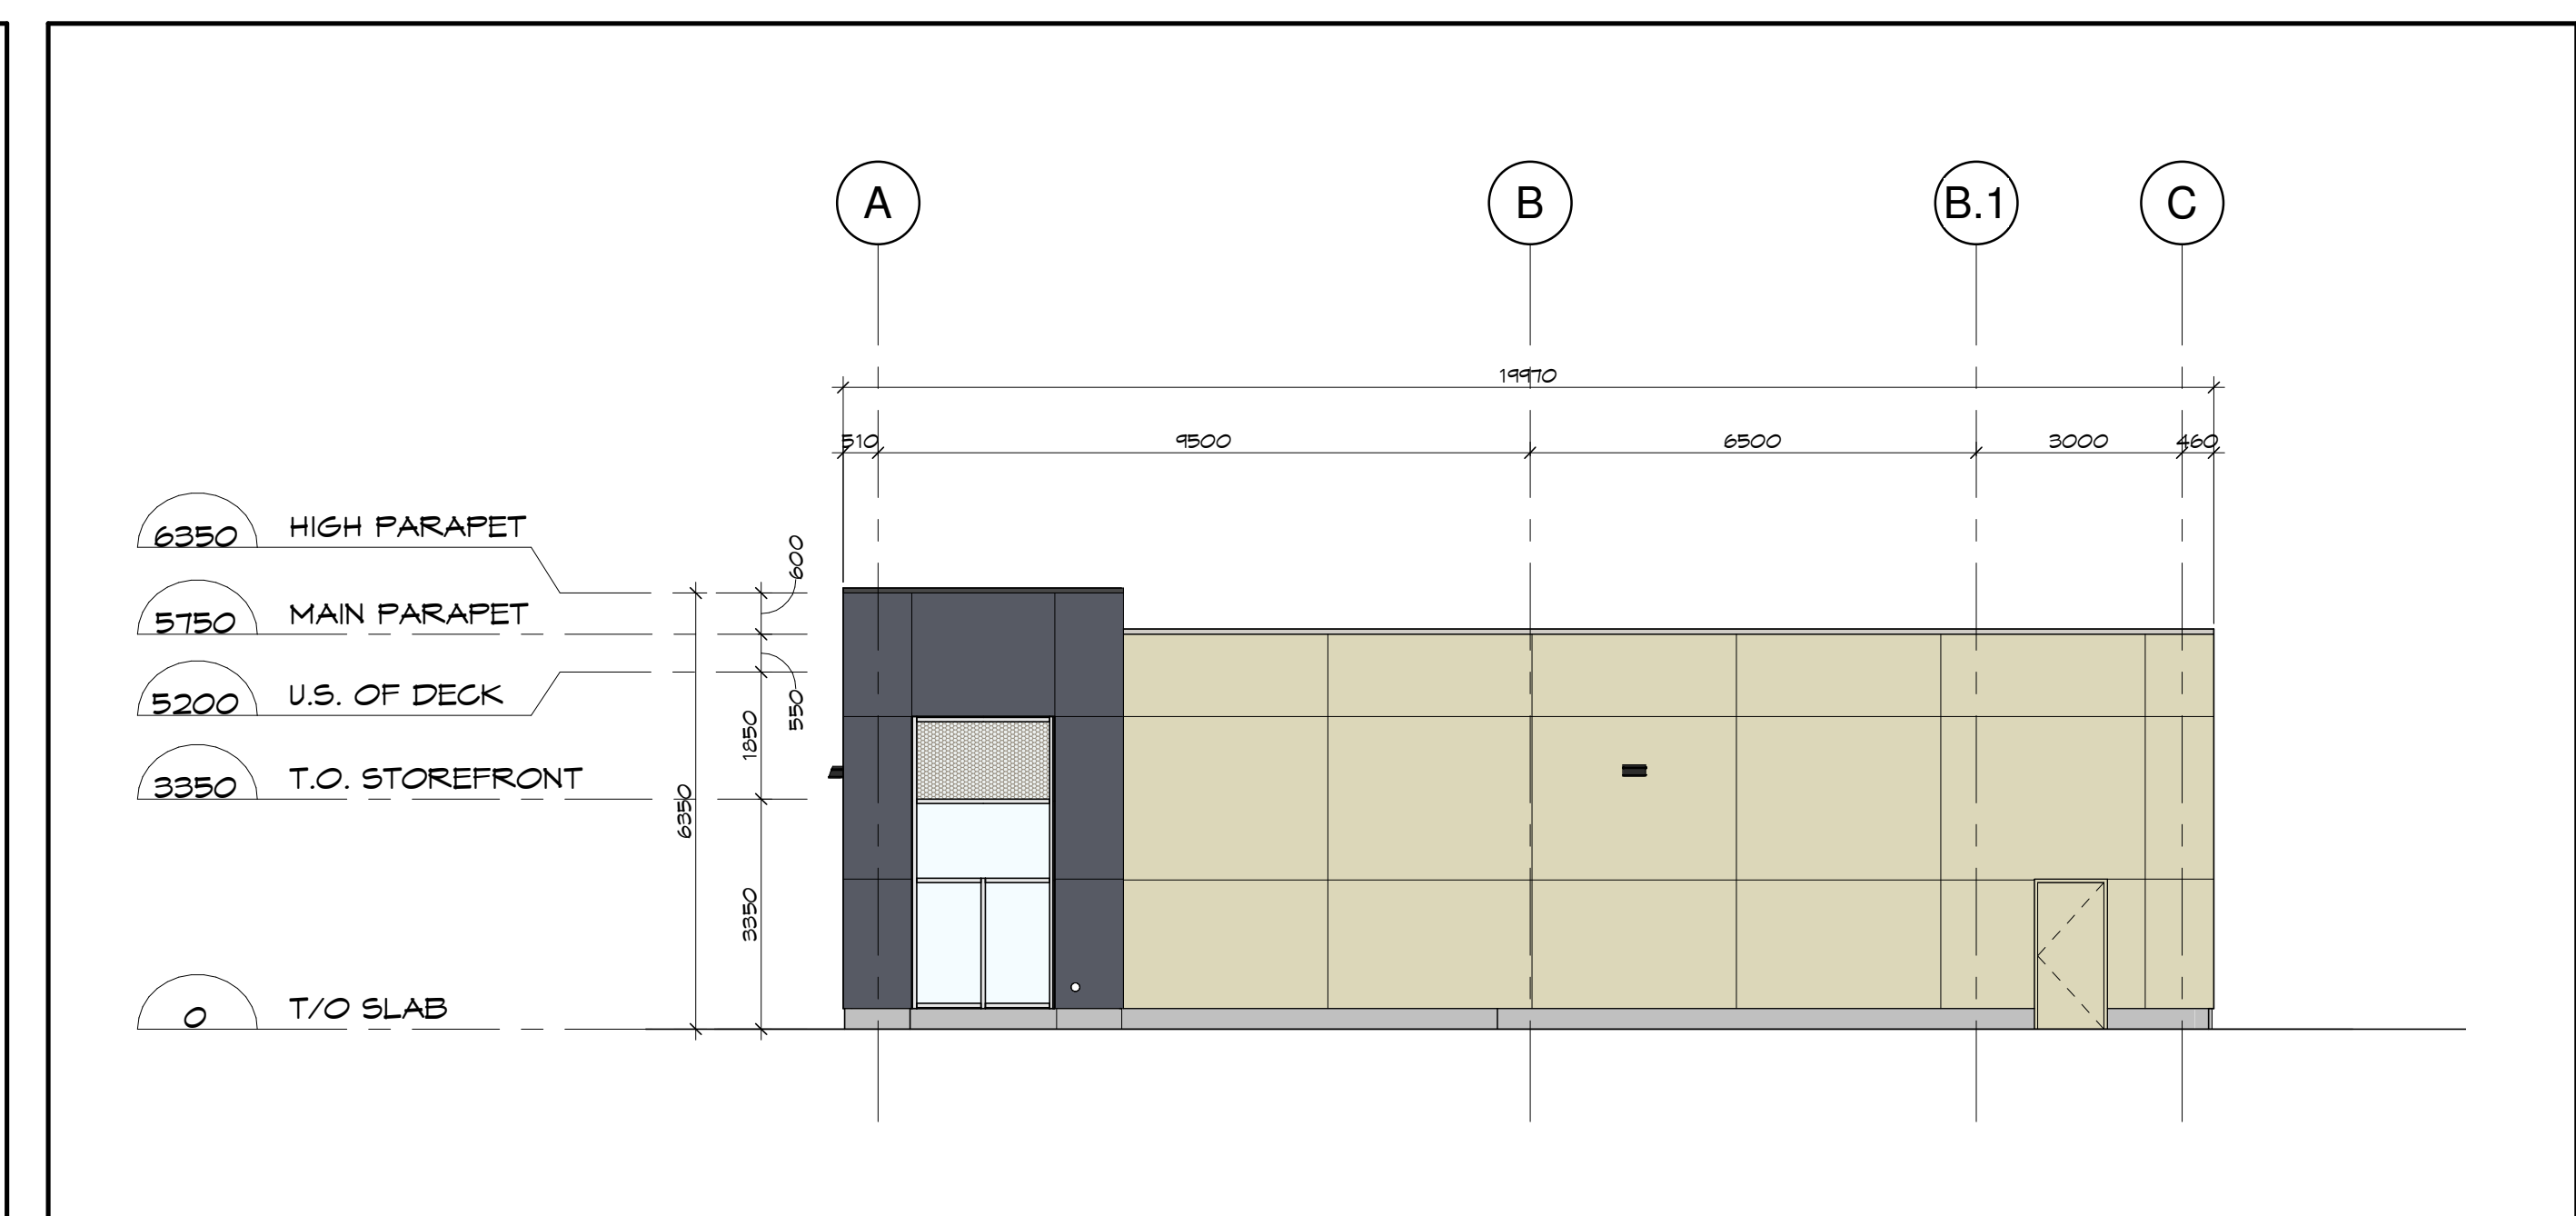

4 SIDE ELEVATION 2 (GRID 10)
SP-A2/ SCALE: 1 : 100

ELEVATION LEGEND

- PRECAST - SMOOTH - GREY
- PRECAST - SMOOTH - BEIGE
- PRECAST - BRICK PATTERN - RED
- SPANDREL GLASS WITH INSULATED METAL PAN
- GREY GLASS
- CLEAR ANODIZED CURTAIN WALL
- SIGNAGE - BY TENANT

Client:

Urbandale CORPORATION

Key Plan:
Plan Clé:

1	ISSUED FOR SITE PLAN APPLICATION	2025/01/15
---	----------------------------------	------------

Issue: _____ Date: _____

Prime Consultant:
Expert-Consult:

DREDGE LEAHY ARCHITECTS INC. 411-11 Holland Ave. Ottawa, ON K1Y 4S1 613.724.9865 dli-arch.ca

Sub Consultant:
Expert-Consult:

Project:
Project: **EAGLESON & BRIDGESTONE SHOPPING PLAZA - BUILDING A2**

801 EAGLESON RD., KANATA ON. K2M 0G7

Drawing:
Dessin: **BUILDING A2 - PRELIMINARY EXTERIOR ELEVATIONS**

Drawn by: Dessiné par: RD	Scale: Echelle: As indicated
Designed by: Conçu par: MD	Date: JAN. 2025
Approved by: Approuvé par: MD	Client Project No. No. du Projet du Client:
Seal: Sceau: 	Project No.: No. du Projet: 1163-02
	Sheet No.: No. de la feuille:

SP-A2