



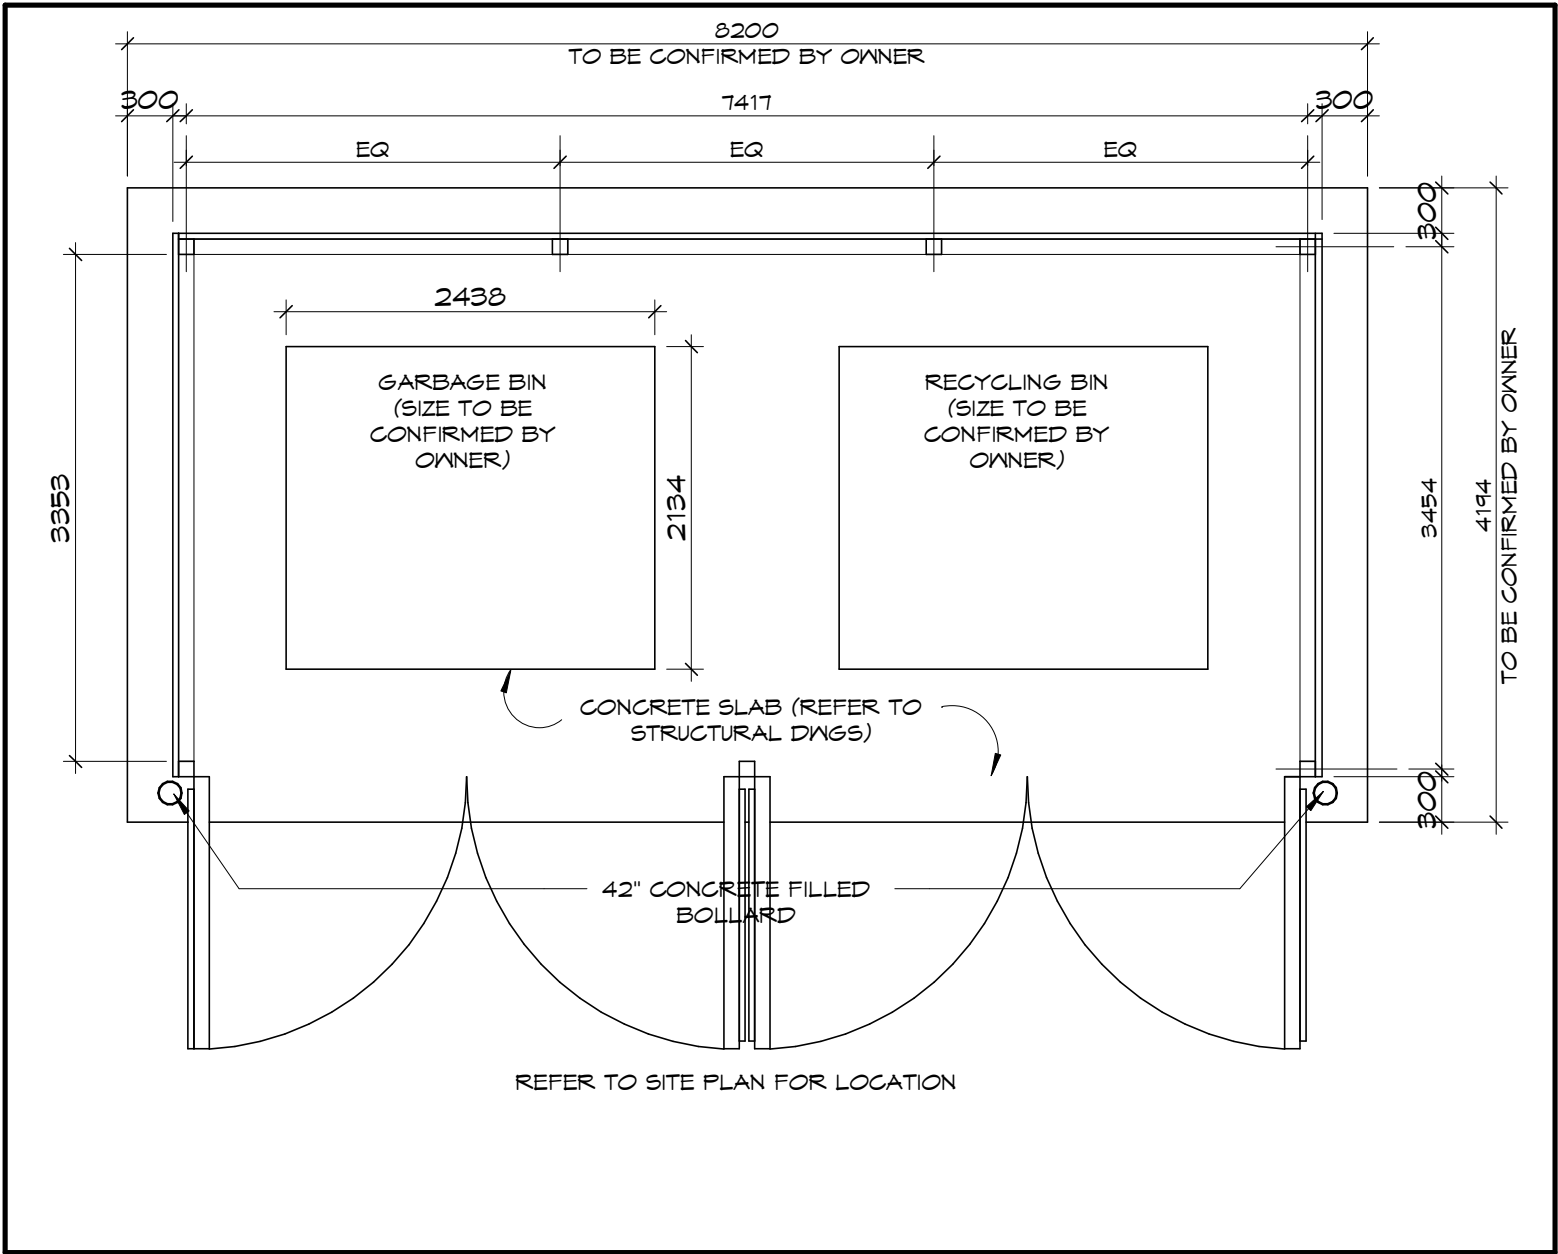

1 GARBAGE ENCLOSURE PLAN
A-2 SCALE: 1 : 50

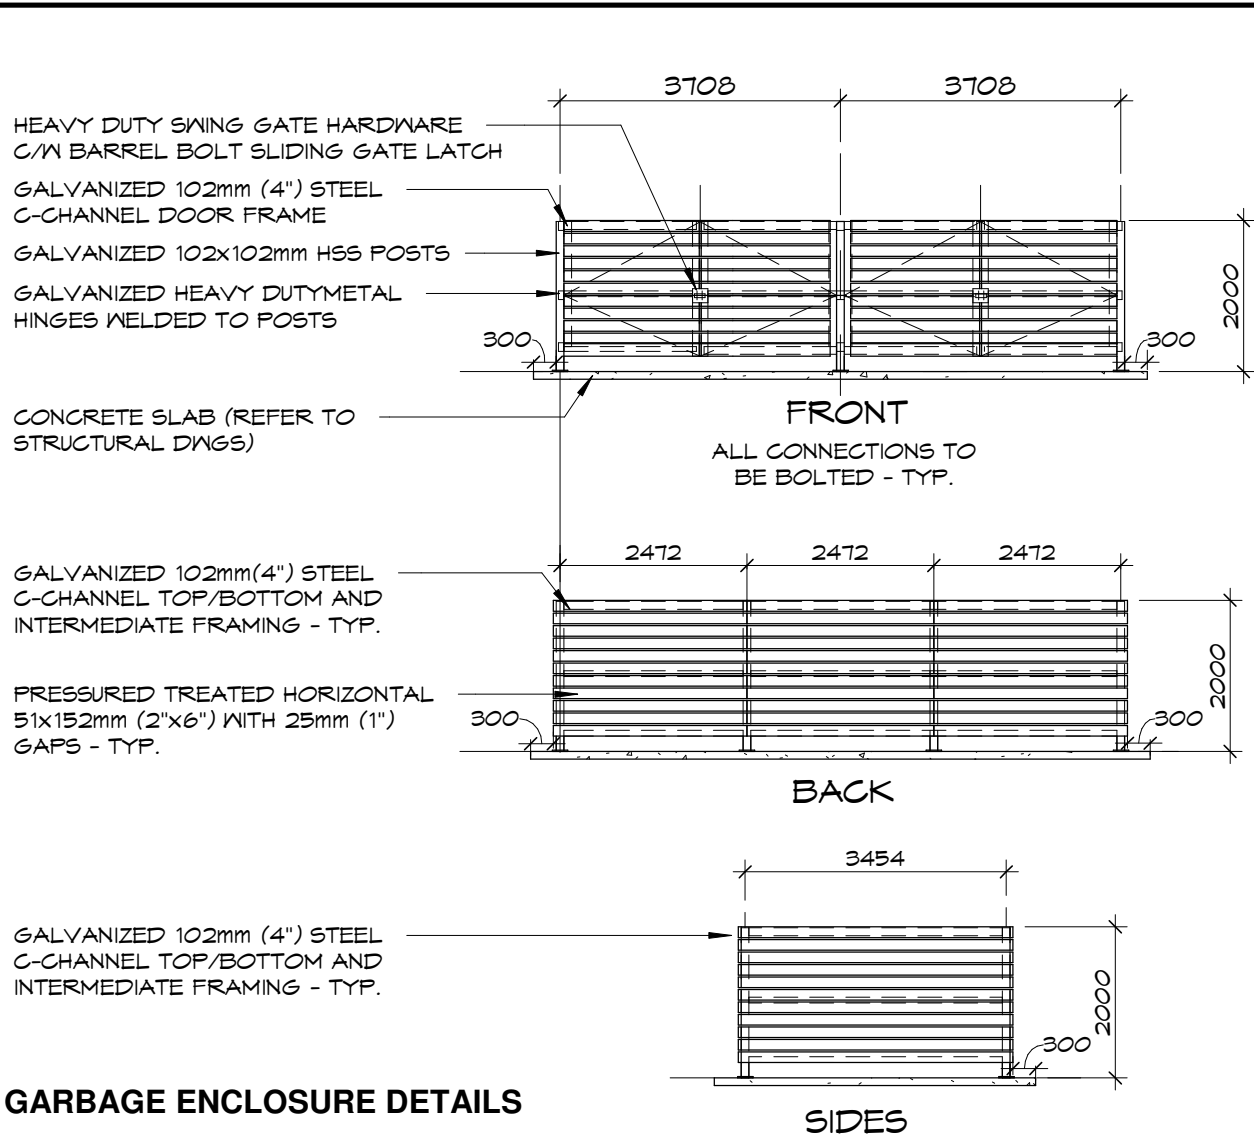

2 GARBAGE ENCLOSURE ELEVATION
A-2 SCALE: 1 : 100

APPROVED
By Kersten Nitsche at 4:18 pm, Oct 16, 2025

Kersten Nitsche

KERSTEN NITSCHÉ, MCIP RPP
MANAGER (A), DEVELOPMENT REVIEW WEST
PLANNING, DEVELOPMENT AND BUILDING SERVICES
DEPARTMENT, CITY OF OTTAWA

Client:



Key Plan:
Plan Clé:

T.N. = TRUE NORTH
P.N. = PROJECT
NORTH

P.N.
T.N.

RE - ISSUED FOR SITE PLAN APPLICATION

06 / 27 / 2025

ISSUED FOR SITE PLAN APPLICATION

01 / 22 / 2025

Issue:

Date:

Prime Consultant:
Expert-Conseil:

DREDGE
LEAHY

ARCHITECTS INC.

411-11 Holland Ave.
Ottawa, ON K1Y 4S1
613.724.9865
dl-arch.ca

Sub Consultant:
Expert-Conseil:

Project:
Projet:

EAGLESON PLAZA

801 EAGLESON RD. KANATA, ON. K2M 0G7

Drawing:
Dessin:

SITE DETAILS

Drawn by:
Dessiné par:

RD

Scale:
Échelle:

As indicated

Designed by:
Conçu par:

MD

Date:

JUN. 2025

Approved by:
Approuvé par:

MD

Client Project No.
No. du Projet du Client:

Seal:
Sceau:



Project No.:
No. du Projet:

1163-02

Sheet No.:
No. de la feuille:

A-2