


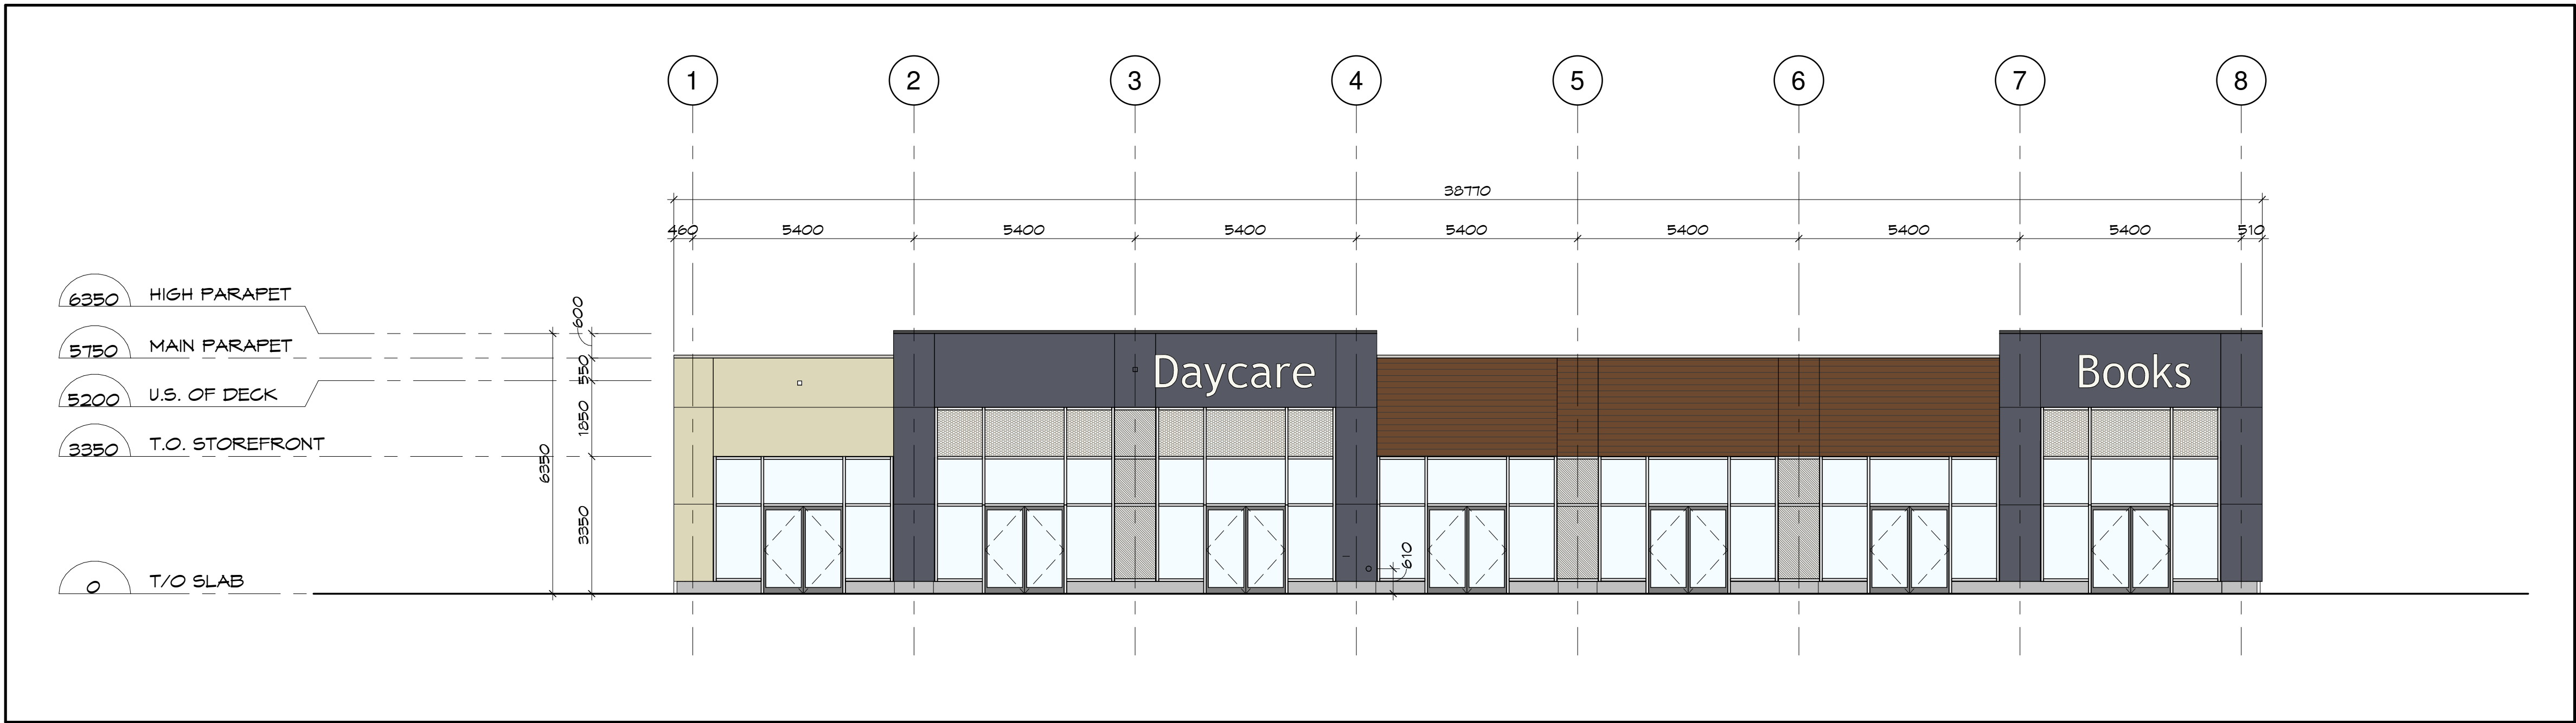

ELEVATION LEGEND	
	PRECAST - SMOOTH - GREY
	PRECAST - SMOOTH - BEIGE
	PRECAST - PLANK PATTERN - BROWN
	SPANDREL GLASS WITH INSULATED METAL PAN
	GREY GLASS
CLEAR ANODIZED CURTAIN WALL	
SIGNAGE - BY TENANT	

Client:

Urbandale
CORPORATION


Key Plan:
Plan Clé:

1 FRONT ELEVATION (GRID A)
SP-A1/ SCALE: 1 : 100


APPROVED
By Kersten Nitsche at 4:14 pm, Oct 16, 2025

Kersten Nitsche


KERSTEN NITSCHÉ, MCIP RPP
MANAGER (A), DEVELOPMENT REVIEW WEST
PLANNING, DEVELOPMENT AND BUILDING SERVICES
DEPARTMENT, CITY OF OTTAWA

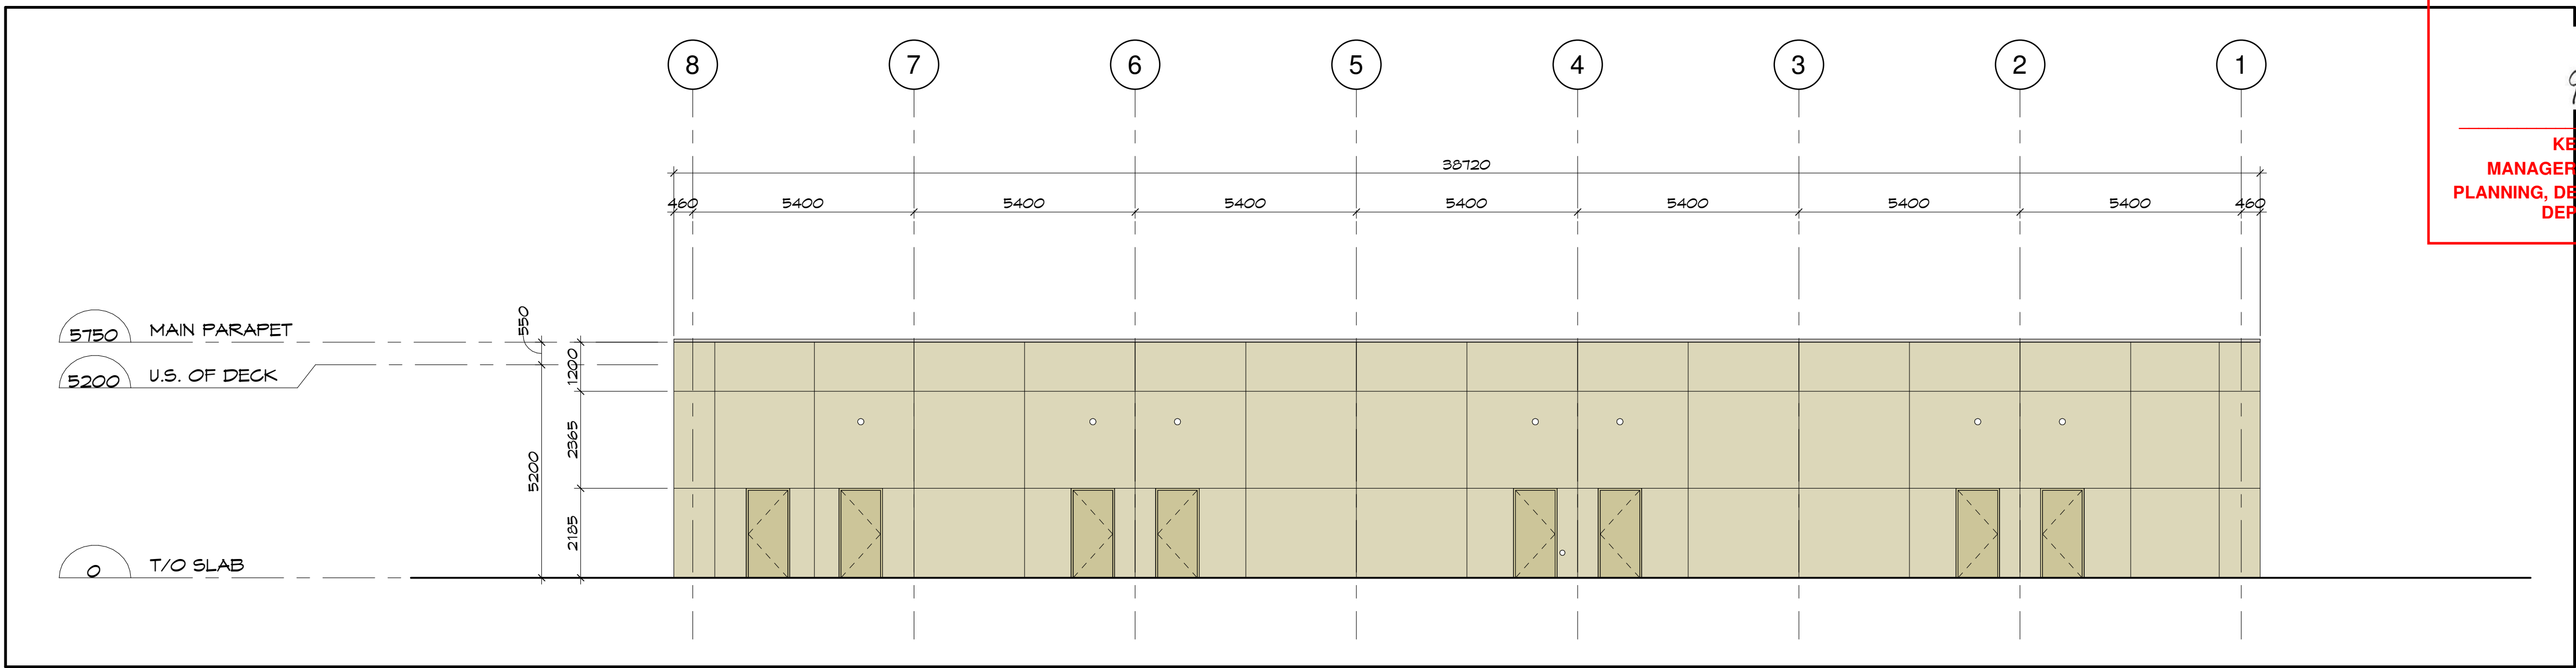

2 REAR ELEVATION (GRID C)
SP-A1/ SCALE: 1 : 100

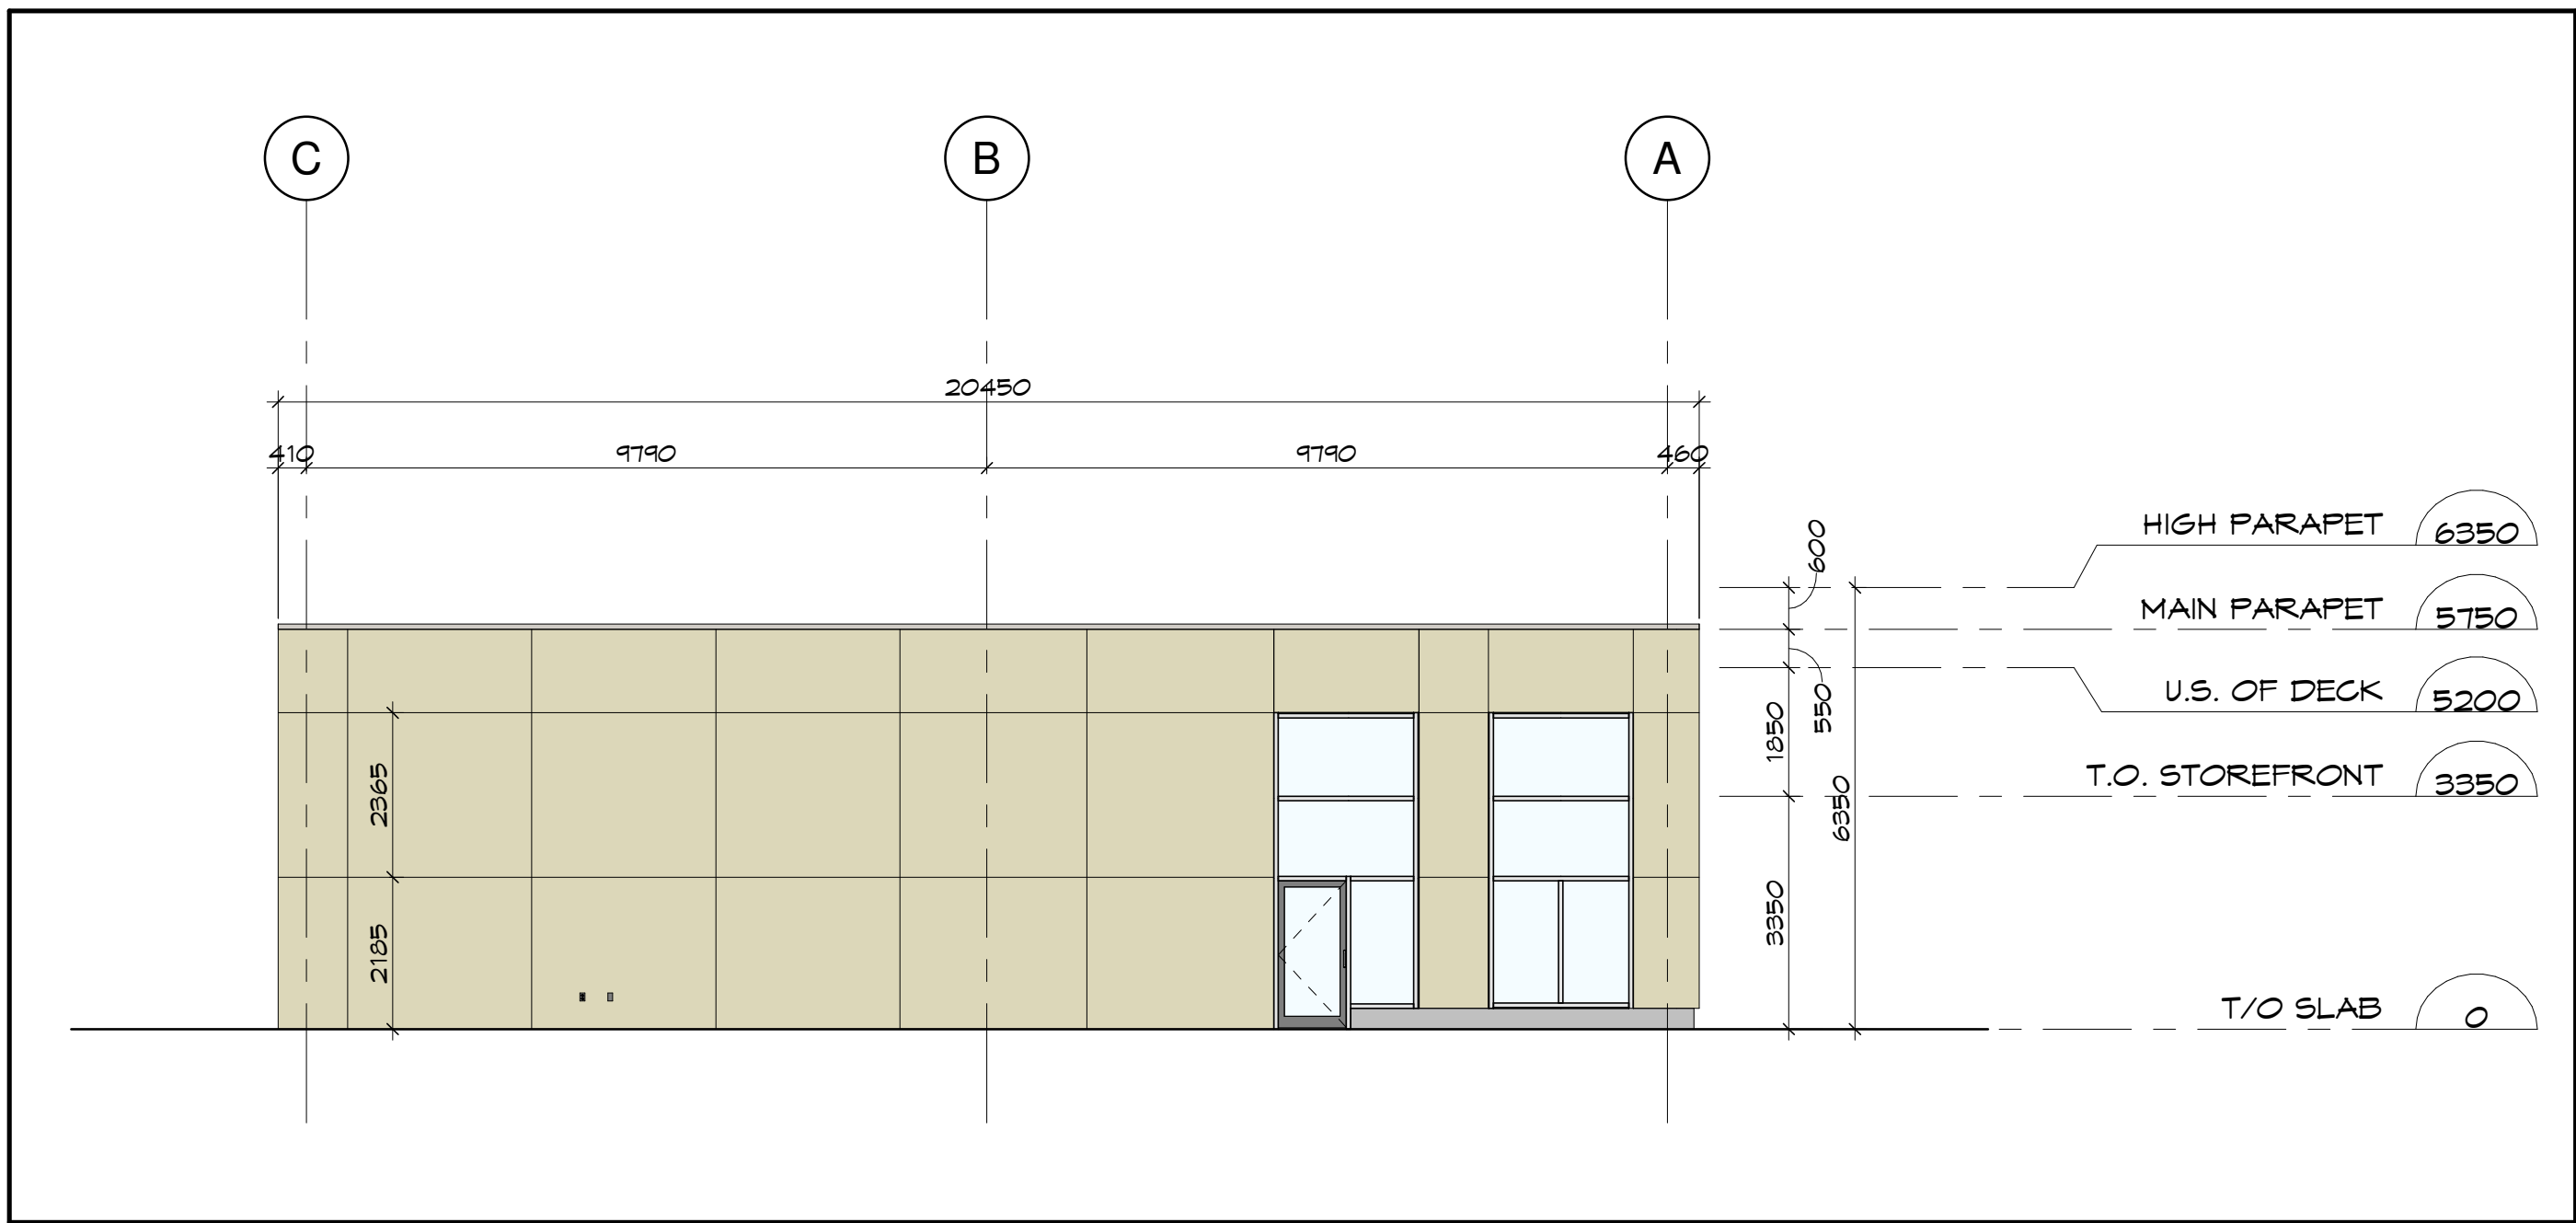

3 SIDE ELEVATION 1 (GRID 1)
SP-A1/ SCALE: 1 : 100

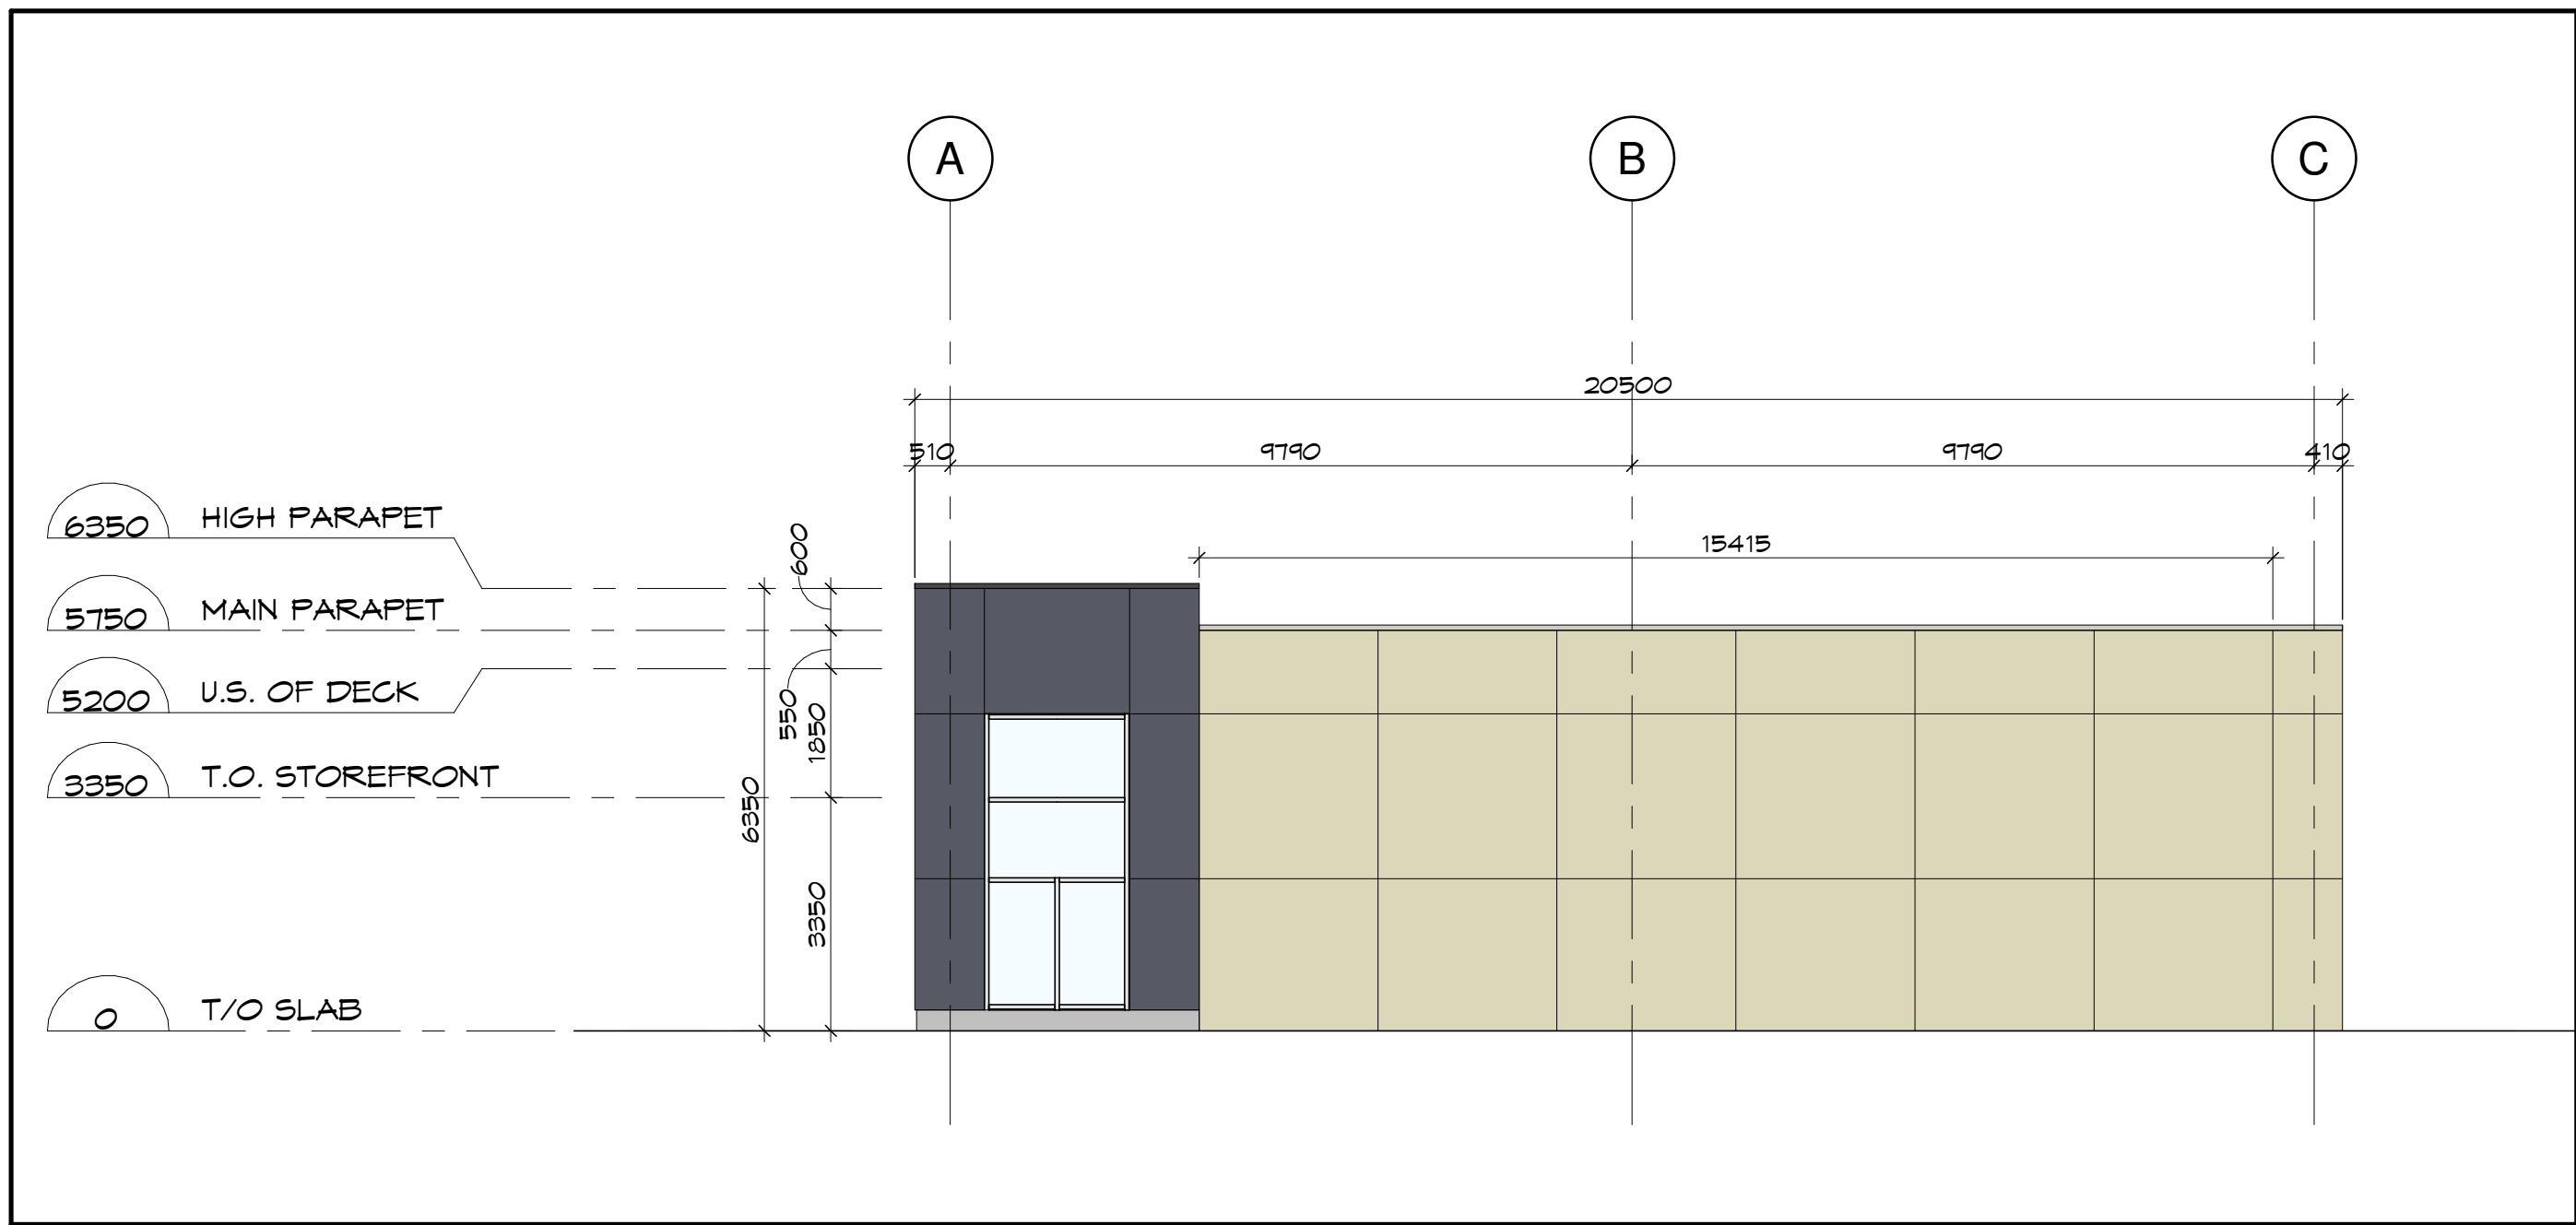

4 SIDE ELEVATION 2 (GRID 8)
SP-A1/ SCALE: 1 : 100

1	ISSUED FOR SITE PLAN APPLICATION	2025/01/15
Issue:		Date:
Prime Consultant:		
Expert-Consult:		
DREDGE LEAHY ARCHITECTS INC. 411-11 Holland Ave. Ottawa, ON K1Y 4S1 613.724.9865 dli-arch.ca		

Sub Consultant:
Expert-Consult:

Project:
Project: EAGLESON & BRIDGESTONE SHOPPING PLAZA - BUILDING A1
801 EAGLESON RD., KANATA ON. K2M 0G7

Drawing:
Dessin: BUILDING A1 - PRELIMINARY EXTERIOR ELEVATIONS

Drawn by: Dessiné par: RD	Scale: Echelle: As indicated
Designed by: Conçu par: SL	Date: JAN. 2025
Approved by: Approuvé par: SL	Client Project No. No. du Projet du Client:

Seal: Sceau:	Project No.: No. du Projet: 1163-02
	Sheet No.: No. de la feuille: SP-A1