


1 2ND FLOOR PLAN - PHASE 1
A101
SCALE = 1:100

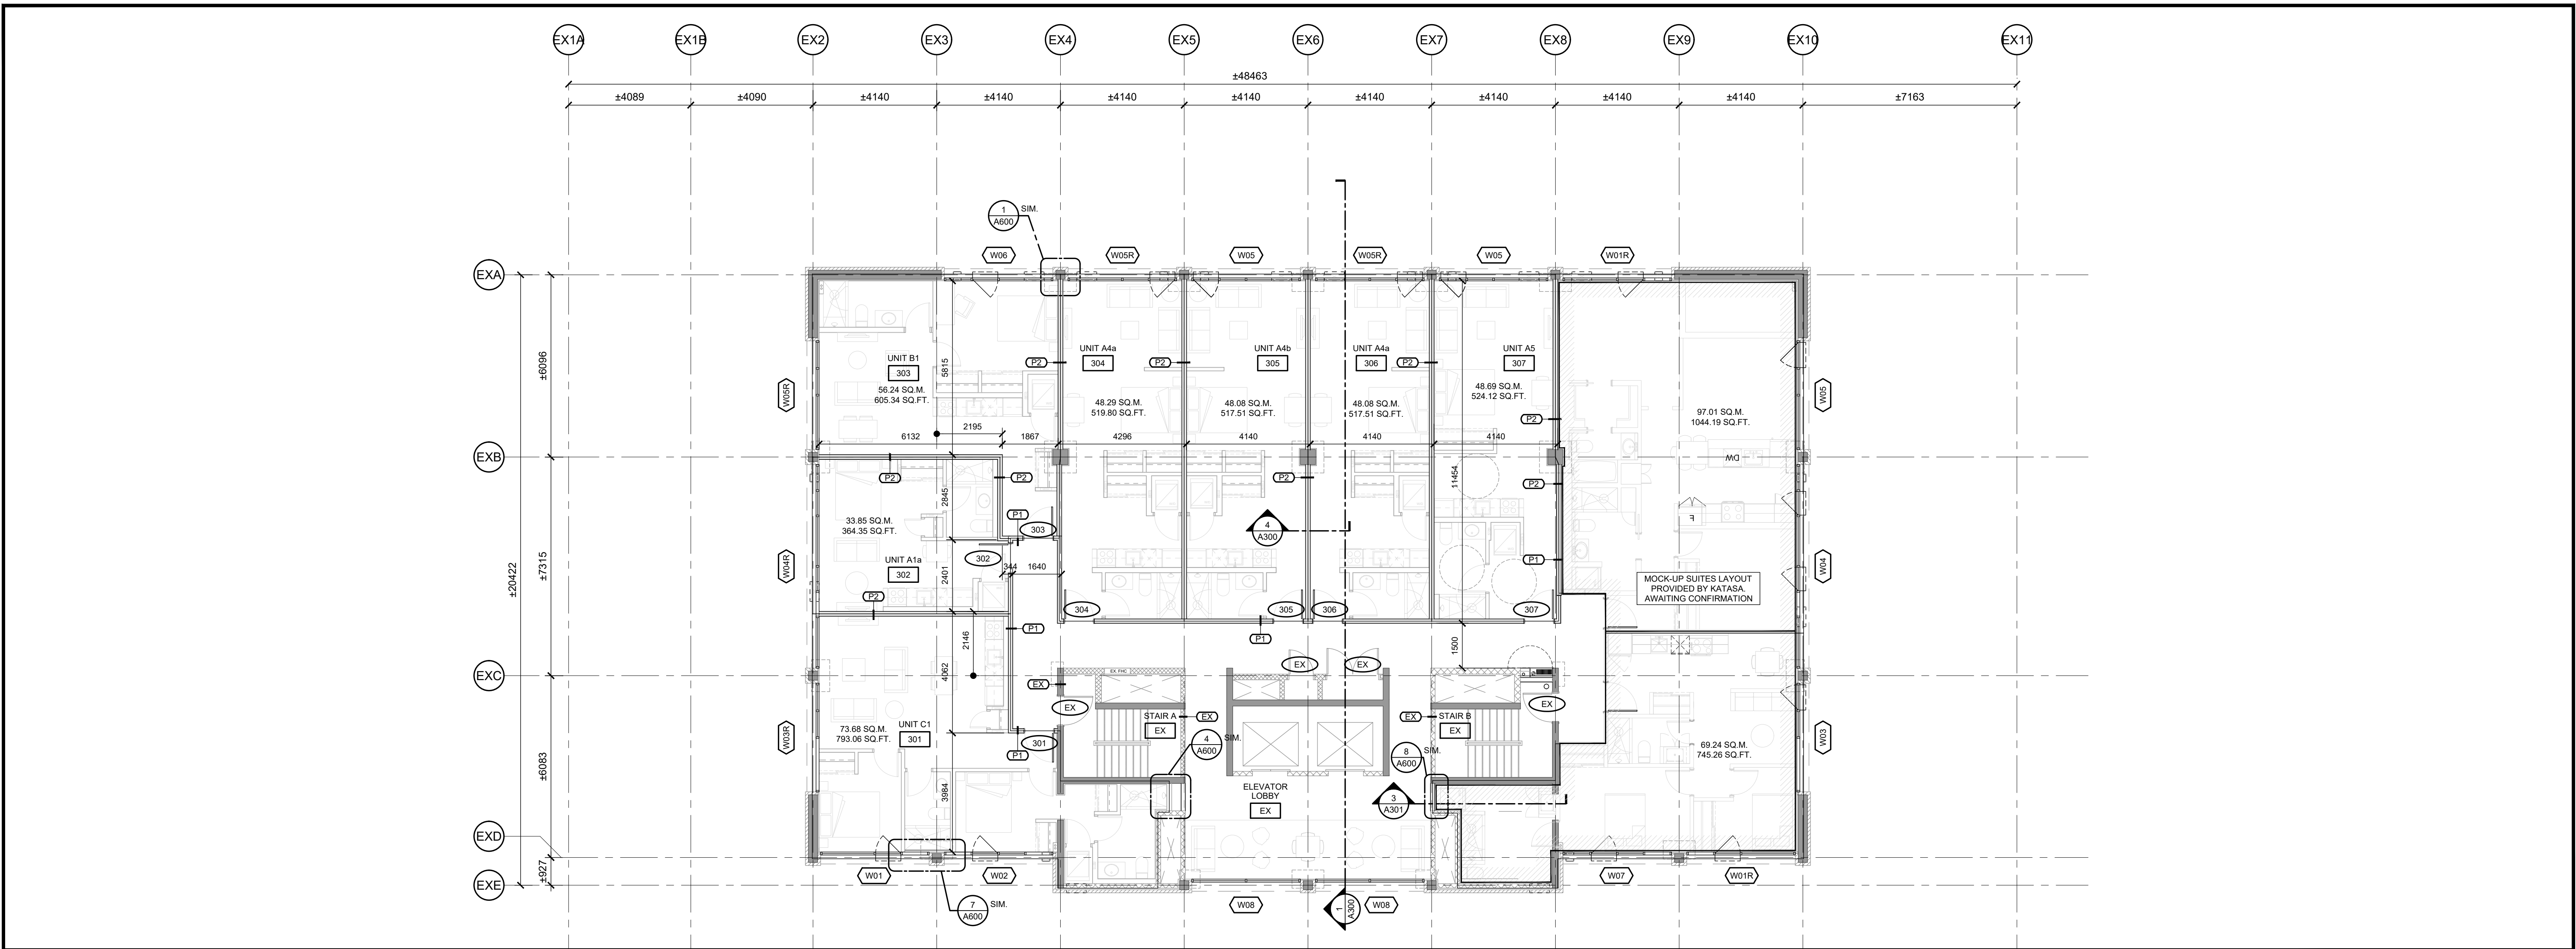

2 3RD FLOOR PLAN - PHASE 1
A101
SCALE = 1:100

IT IS THE RESPONSIBILITY OF THE APPROPRIATE CONTRACTOR TO CHECK AND VERIFY ALL DIMENSIONS ON SITE AND TO REPORT ALL ERRORS AND/OR OMISSIONS TO THE ARCHITECT.
ALL CONTRACTORS MUST COMPLY WITH ALL PERTINENT CODES AND BY-LAWS.
THIS DRAWING MAY NOT BE USED FOR CONSTRUCTION UNTIL SIGNED BY THE ARCHITECT.
DO NOT SCALE DRAWINGS.
COPYRIGHT RESERVED.

NOTATION SYMBOLS:

- (00) INDICATES DRAWING NOTES, LISTED ON EACH SHEET.
- (00) INDICATES ASSEMBLY TYPE; REFER TO TYPICAL ASSEMBLIES SCHEDULE.
- (00) INDICATES WINDOW TYPE; REFER TO WINDOW ELEVATIONS AND DETAILS ON A600 SERIES.
- (000) INDICATES DOOR TYPE; REFER TO DOOR SCHEDULE AND DETAILS ON A600 SERIES.
- DETAIL NUMBER
- (00) TITLE
- DETAIL REFERENCE PAGE
- DETAIL CROSS REFERENCE PAGE

1		
2		
REVISIONS:

ARCHITECT SEAL:	NORTH ARROW:
SEAL DATE: STAMP DATE	
CLIENT:	

ARCHITECT:

rla/architecture
roderick lahey architect inc.
56 beech street, ottawa, ontario K1S 3J6
t. 613.724.9932 f. 613.724.1209 rlaarchitecture.ca

PROJECT TITLE:


265 CARLING AVENUE

OTTAWA ONTARIO


SHEET TITLE:

2ND & 3RD FLOOR PLANS


DRAWN: RLA	CHECKED: RLA
SCALE: 1:100	SHEET No. A101
PROJECT No. 2316	

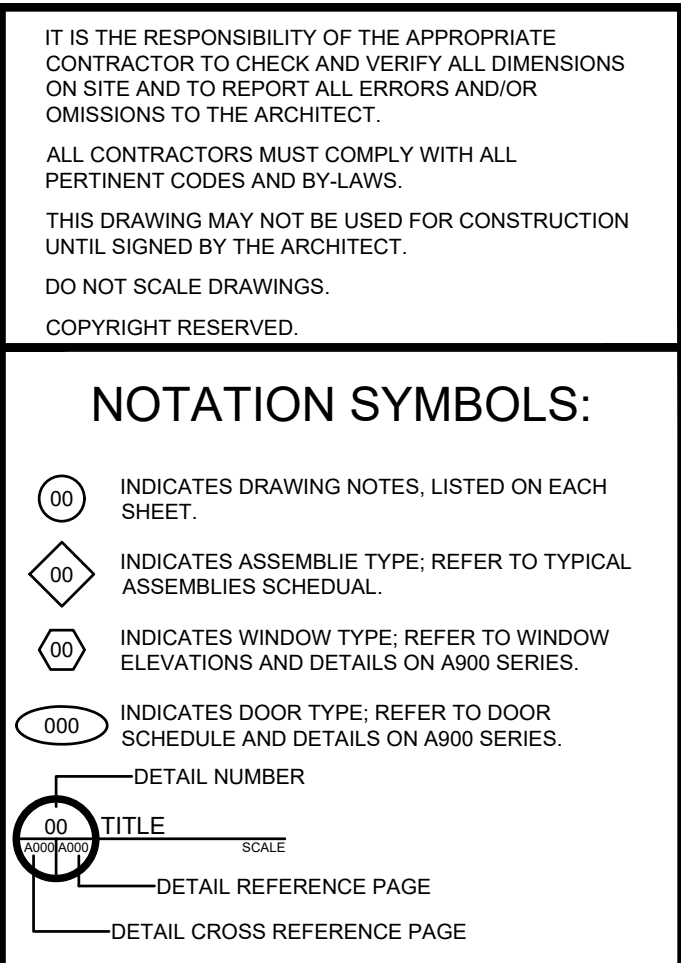


SCALE = 1 : 100

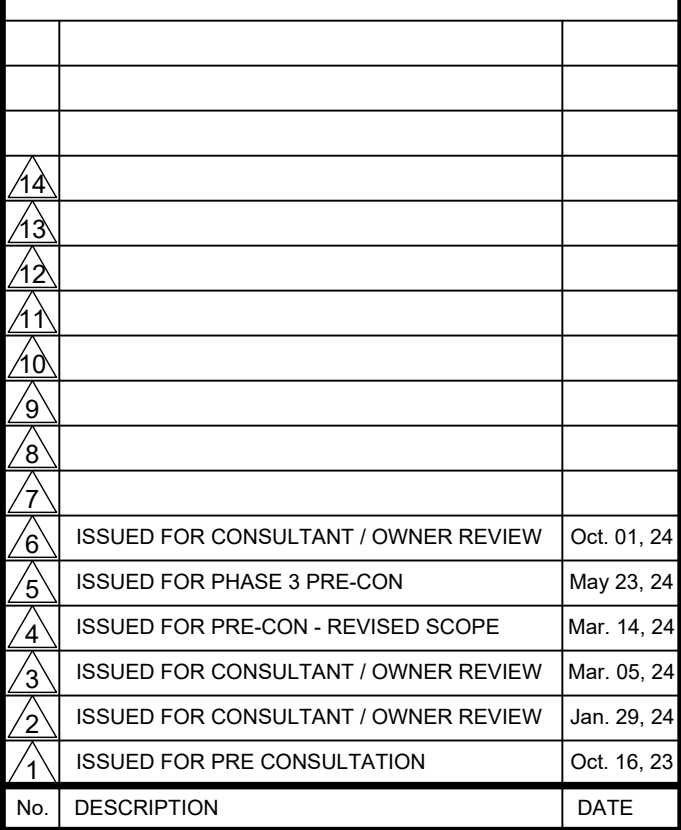

SCALE = 1 : 100

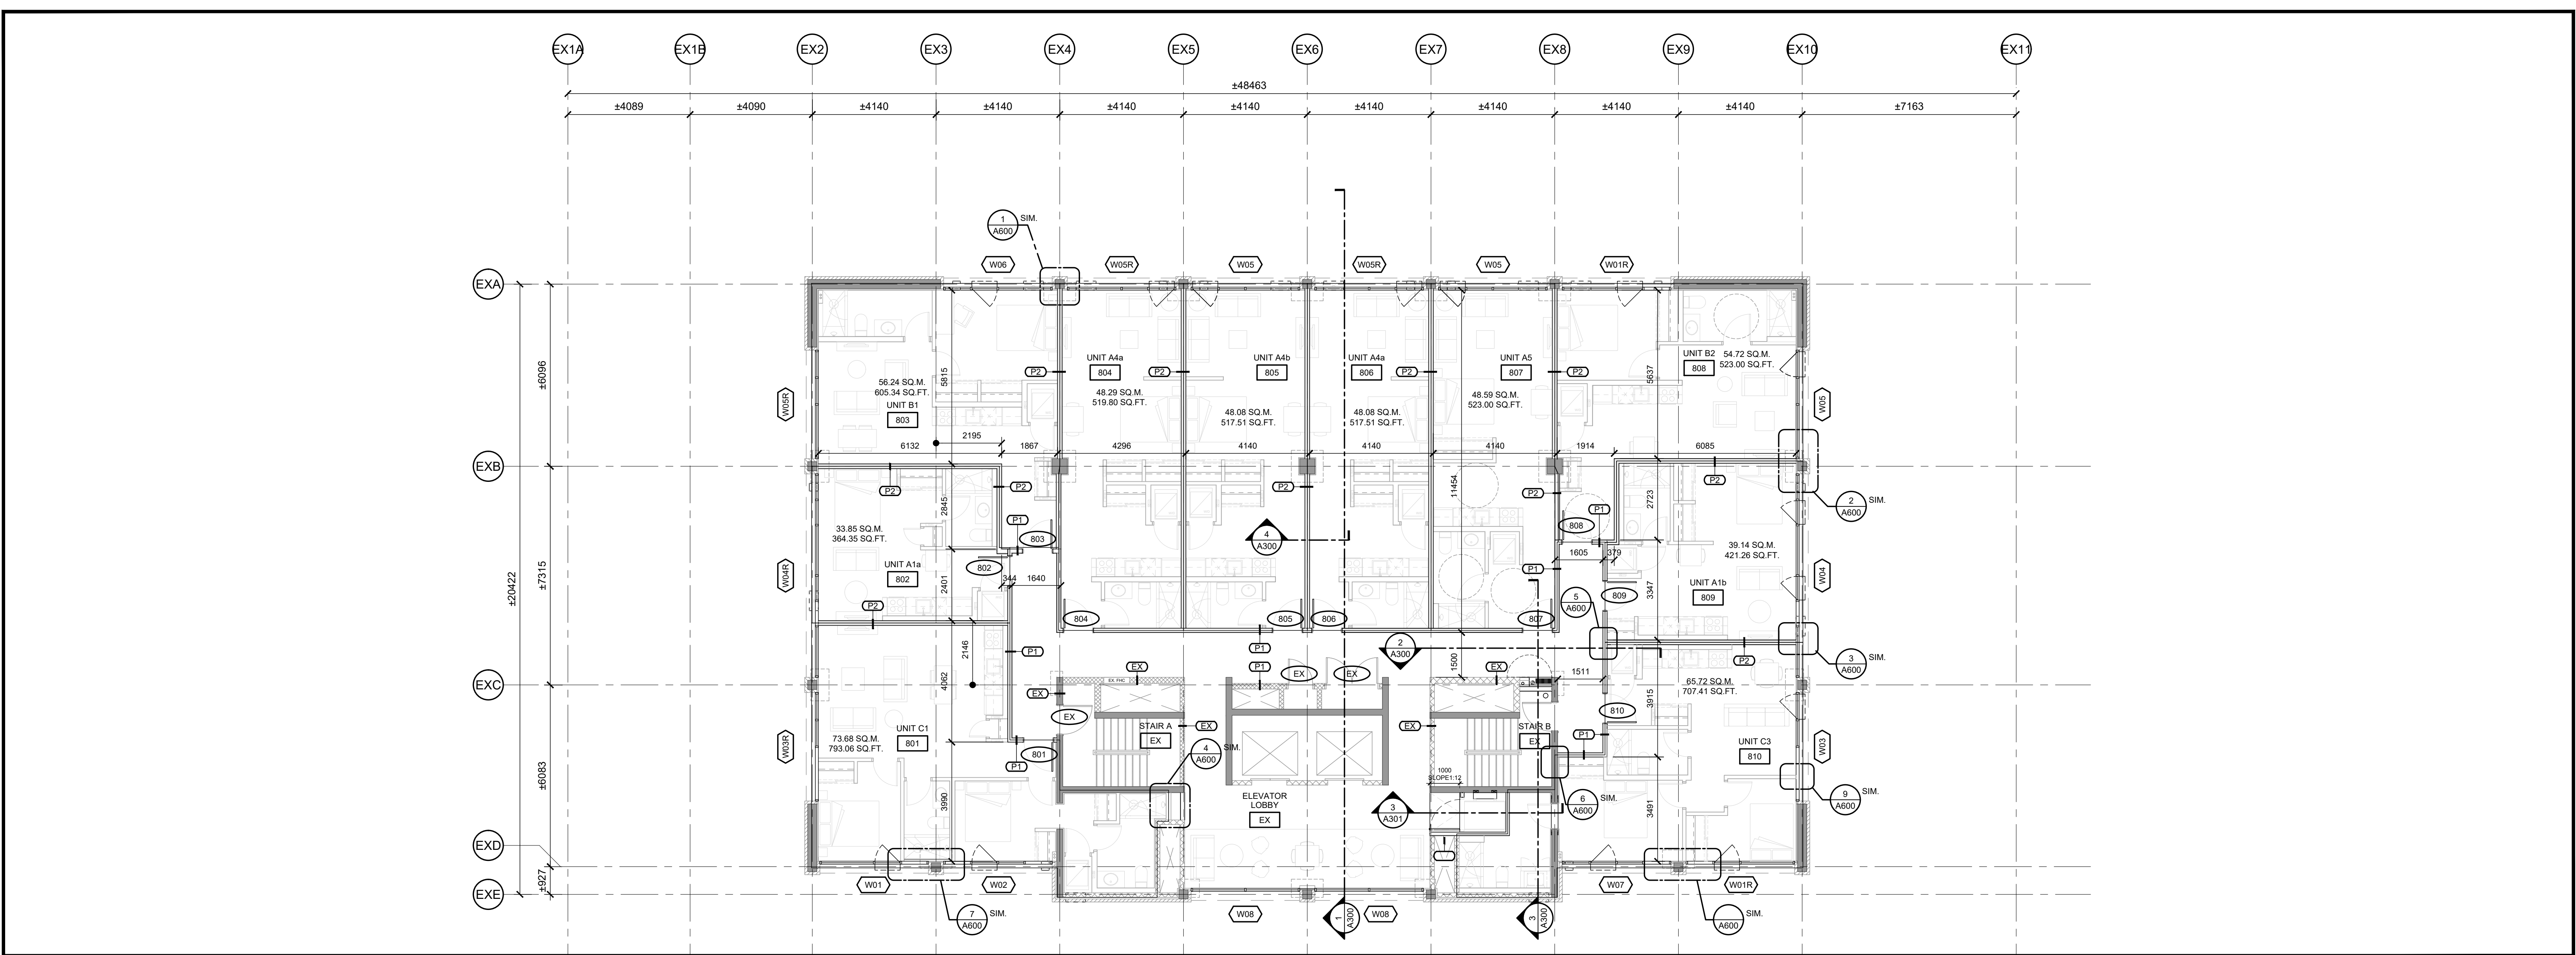

1 8TH FLOOR PLAN - PHASE SCALE = 1:100

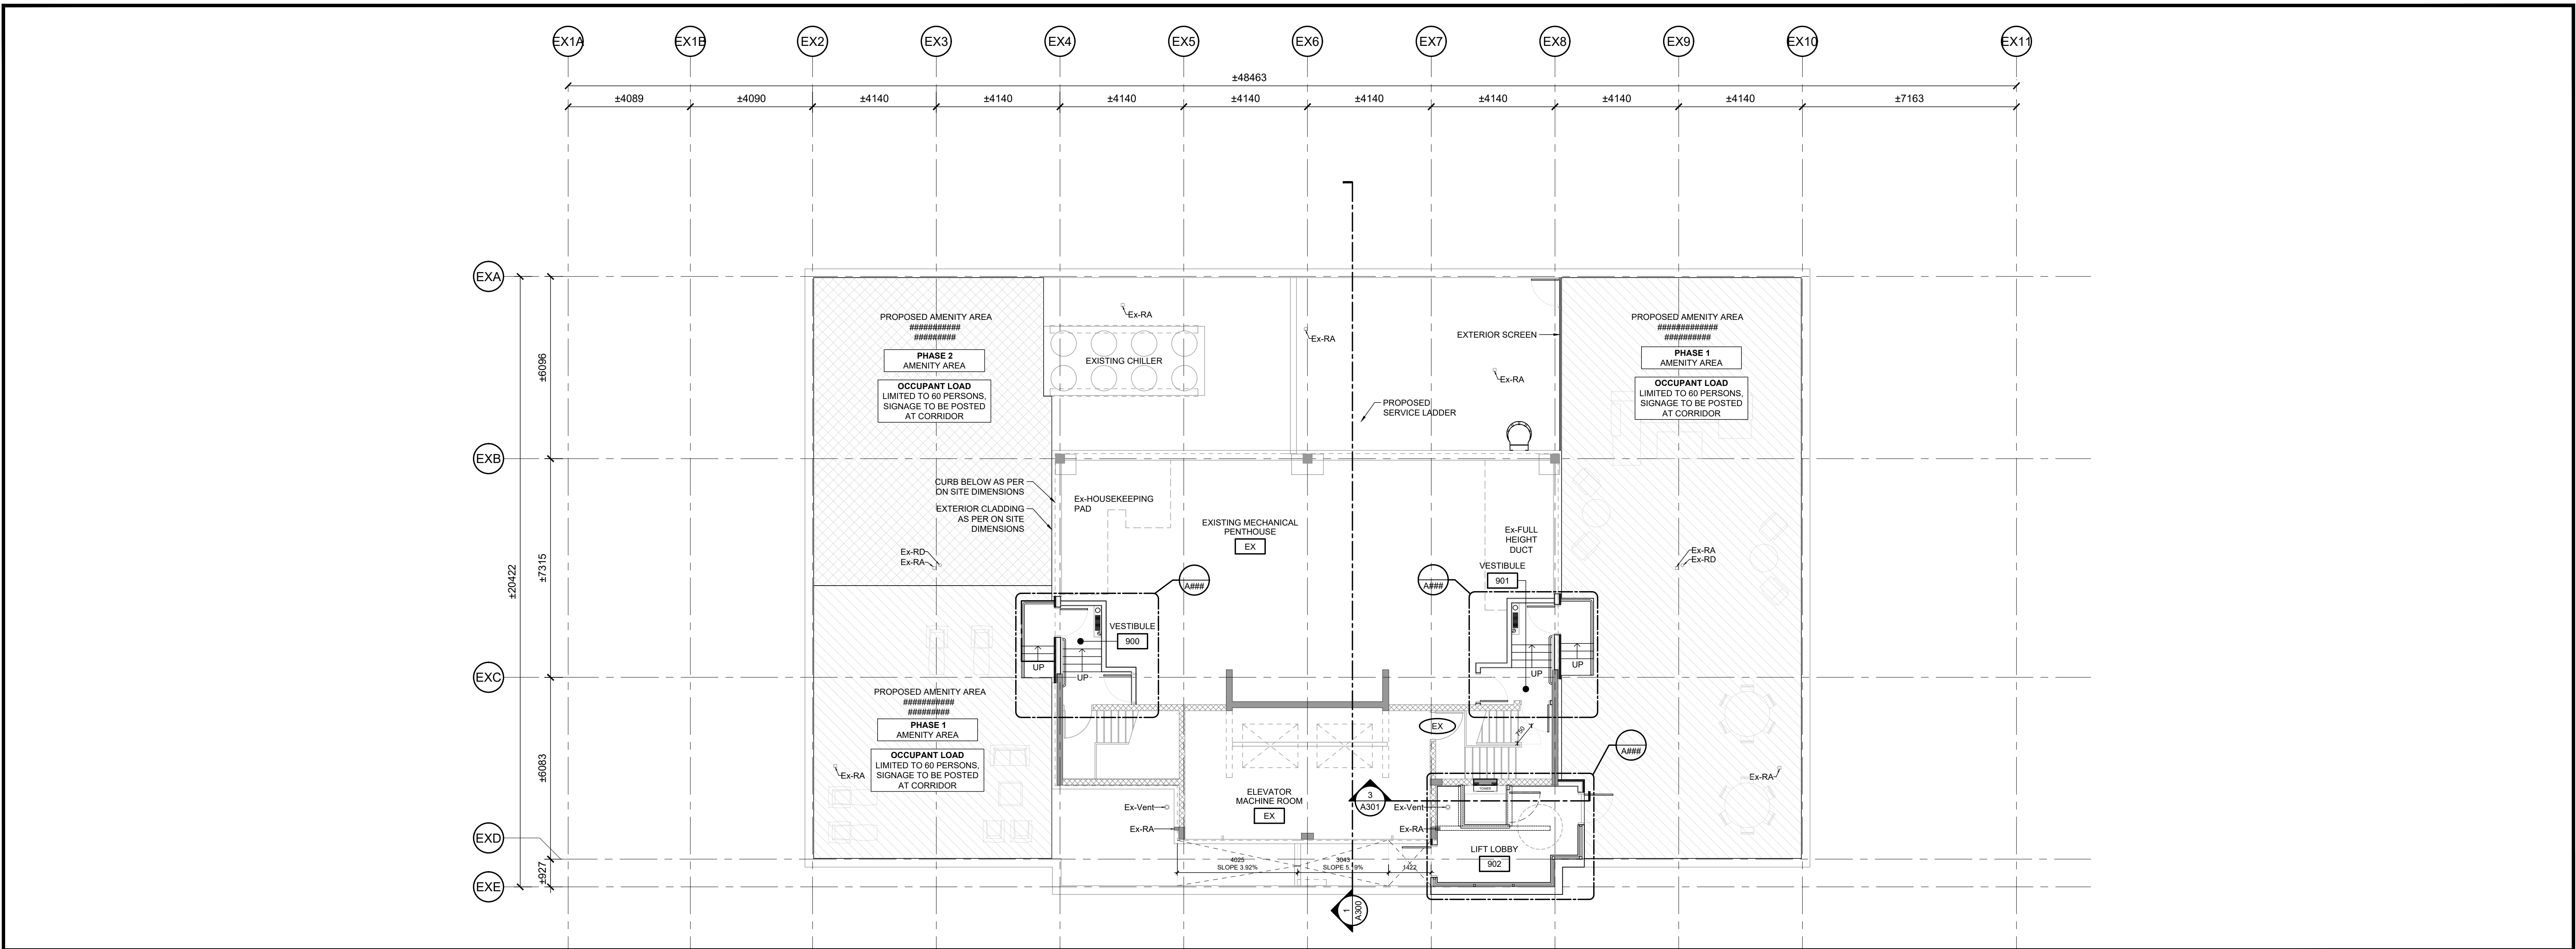

2 ROOF & MPH PLAN - PHASE 1 SCALE = 1:100

IT IS THE RESPONSIBILITY OF THE APPROPRIATE CONTRACTOR TO CHECK AND VERIFY ALL DIMENSIONS ON SITE AND TO REPORT ALL ERRORS AND/OR OMISSIONS TO THE ARCHITECT.

ALL CONTRACTORS MUST COMPLY WITH ALL PERTINENT CODES AND BY-LAWS.

THIS DRAWING MAY NOT BE USED FOR CONSTRUCTION UNTIL SIGNED BY THE ARCHITECT.

DO NOT SCALE DRAWINGS.

COPYRIGHT RESERVED.

NOTATION SYMBOLS:

- (00) INDICATES DRAWING NOTES, LISTED ON EACH SHEET.
- (00) INDICATES ASSEMBLY TYPE; REFER TO TYPICAL ASSEMBLIES SCHEDULE.
- (00) INDICATES WINDOW TYPE; REFER TO WINDOW ELEVATIONS AND DETAILS ON A600 SERIES.
- (000) INDICATES DOOR TYPE; REFER TO DOOR SCHEDULE AND DETAILS ON A500 SERIES.
- DETAIL NUMBER
- (00) TITLE
- DETAIL REFERENCE PAGE
- DETAIL CROSS REFERENCE PAGE

No.	DESCRIPTION	DATE
1	ISSUED FOR CONSULTANT / OWNER REVIEW	Oct. 01, 24
2	ISSUED FOR PHASE 3 PRE-CON	May 23, 24
3	ISSUED FOR PRE-CON - REVISED SCOPE	Mar. 14, 24
4	ISSUED FOR CONSULTANT / OWNER REVIEW	Mar. 05, 24
5	ISSUED FOR CONSULTANT / OWNER REVIEW	Jan. 29, 24
6	ISSUED FOR PRE CONSULTATION	Oct. 16, 23

REVISIONS:

ARCHITECT SEAL: _____

SEAL DATE: _____

CLIENT: **KTS**

NORTH ARROW:

ARCHITECT:

rla/architecture
roderick lahey architect inc.

56 beech street, ottawa, ontario K1S 3J6
t. 613.724.9932 f. 613.724.1209 rlaarchitecture.ca

PROJECT TITLE:

265 CARLING AVENUE

OTTAWA ONTARIO

SHEET TITLE:

8TH, ROOF AND MPH FLOOR PLANS

DRAWN: RLA
SCALE: 1:100
PROJECT No: 2316

CHECKED: RLA
SHEET No: **A103**